



FLOOR FINISHES

F-1 ENGINEERED OAK T&G PLANKS

F-2 TERRACOTTA TILES

F-3 EXPOSED CONCRETE F-4 ENTRANCE COIR MATTING

W-1 PAINTED PLASTERBOARD

WALL FINISHES

KEY KEY NOTES

101 WALL MOUNTED DISPLAY FIXTURE.


102 WALL MOUNTED AIR CONDITIONING UNIT.

104 WALL MOUNTED STOCKROOM HANGBAR.

107 PAINTED RAISED PLATFORM TO SHOP WINDOW.

108 WHITE FINISHED STEEL RETRACTABLE SECURITY SHUTTERS.

109 FLOOR MOUNTED CASH DESK.

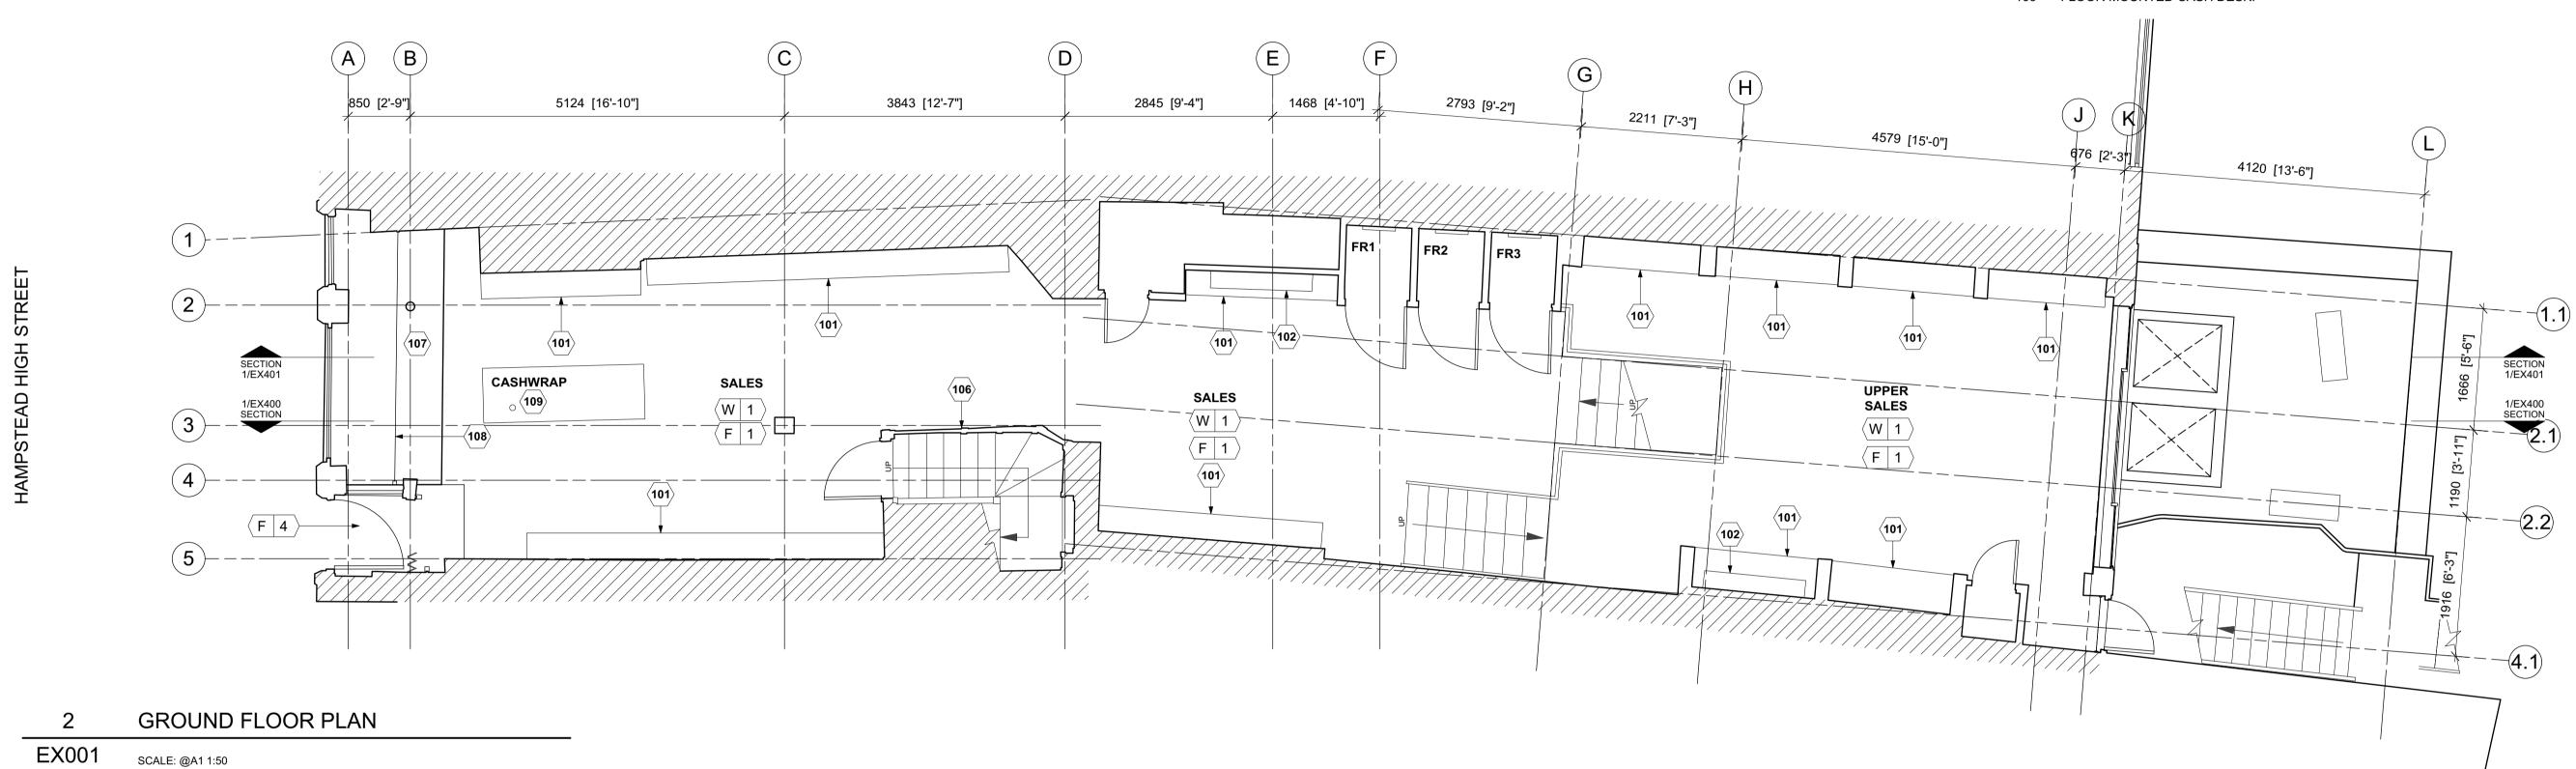

 $\left(\mathsf{B}\right)$ A 5124 [16'-10"] 2845 [9'-4"] 1468 [4'-10"] 2793 [9'-2"] 850 [2'-9"] 3843 [12'-7"] 2211 [7'-3"] 4579 [15'-0"] 4123 [13'-6"] 102 104 **CELLAR** SALES 103 STOCK ROOM  $\sqrt{W | 1}$ 3 -W 1 F 2 (F 3) SALES (F 1 W 1 METER ROOM 5 

BASEMENT FLOOR PLAN

EX001 SCALE: @A1 1:50

103 FLOOR MOUNTED DISPLAY FIXTURE.

105 WALL MOUNTED STOCKROOM SHELVING.

106 PAINTED TIMBER PANELLED WALL.

Figured dimensions shall be taken in preference to scaled dimensions and any

apt.design

PLANNING WAREOTE ROAD, SOUTH KILWORTH, \* LEICESTERSHIRE, UK, LE17 6EG

\*\*WWW.APT-DESIGN.CO.UK

T: +44 (0) 1858 469420

For Office Use: A\_12494

any fabrication drawings. @ Copyright Reserved

discrepancies or errors are to be referred to the Designer. Contractors, sub-contractors and suppliers must verify all dimensions on site before commencing work or making

27 HAMPSTEAD HIGH STREET LONDON NW3 1QA

CONSULTANT:

DRAWN BY:

ISSUE / DATE: PLANNING

21.10.21

**REVISION**:

SHEET TITLE:

SHEET NO. :

**EXISTING BASEMENT** AND GROUND FLOOR PLAN

**EX001**