

KEY NOTES

- 101 ALL EXISTING FLOORS TO BE OVERLAYED WITH NEW SHEET VINYL FLOORING.
- 102 ALL EXISTING WALLS AND CEILING TO BE REDECORATED.

Figured dimensions shall be taken in preference to scaled dimensions and any discrepancies or errors are to be referred to the Designer. Contractors, sub-contractors and suppliers must verify all dimensions on site before commencing work or making any fabrication drawings. © Copyright Reserved



For Office Use: A_12494

free people

27 HAMPSTEAD HIGH STREET
LONDON
NW3 1QA

CONSULTANT :
free people

DRAWN BY:
LN


ISSUE / DATE:
PLANNING 21.10.2021

REVISION :

SHEET TITLE :
PROPOSED FIRST FLOOR PLAN

SHEET NO. :
PL002

HAMPSTEAD HIGH STREET

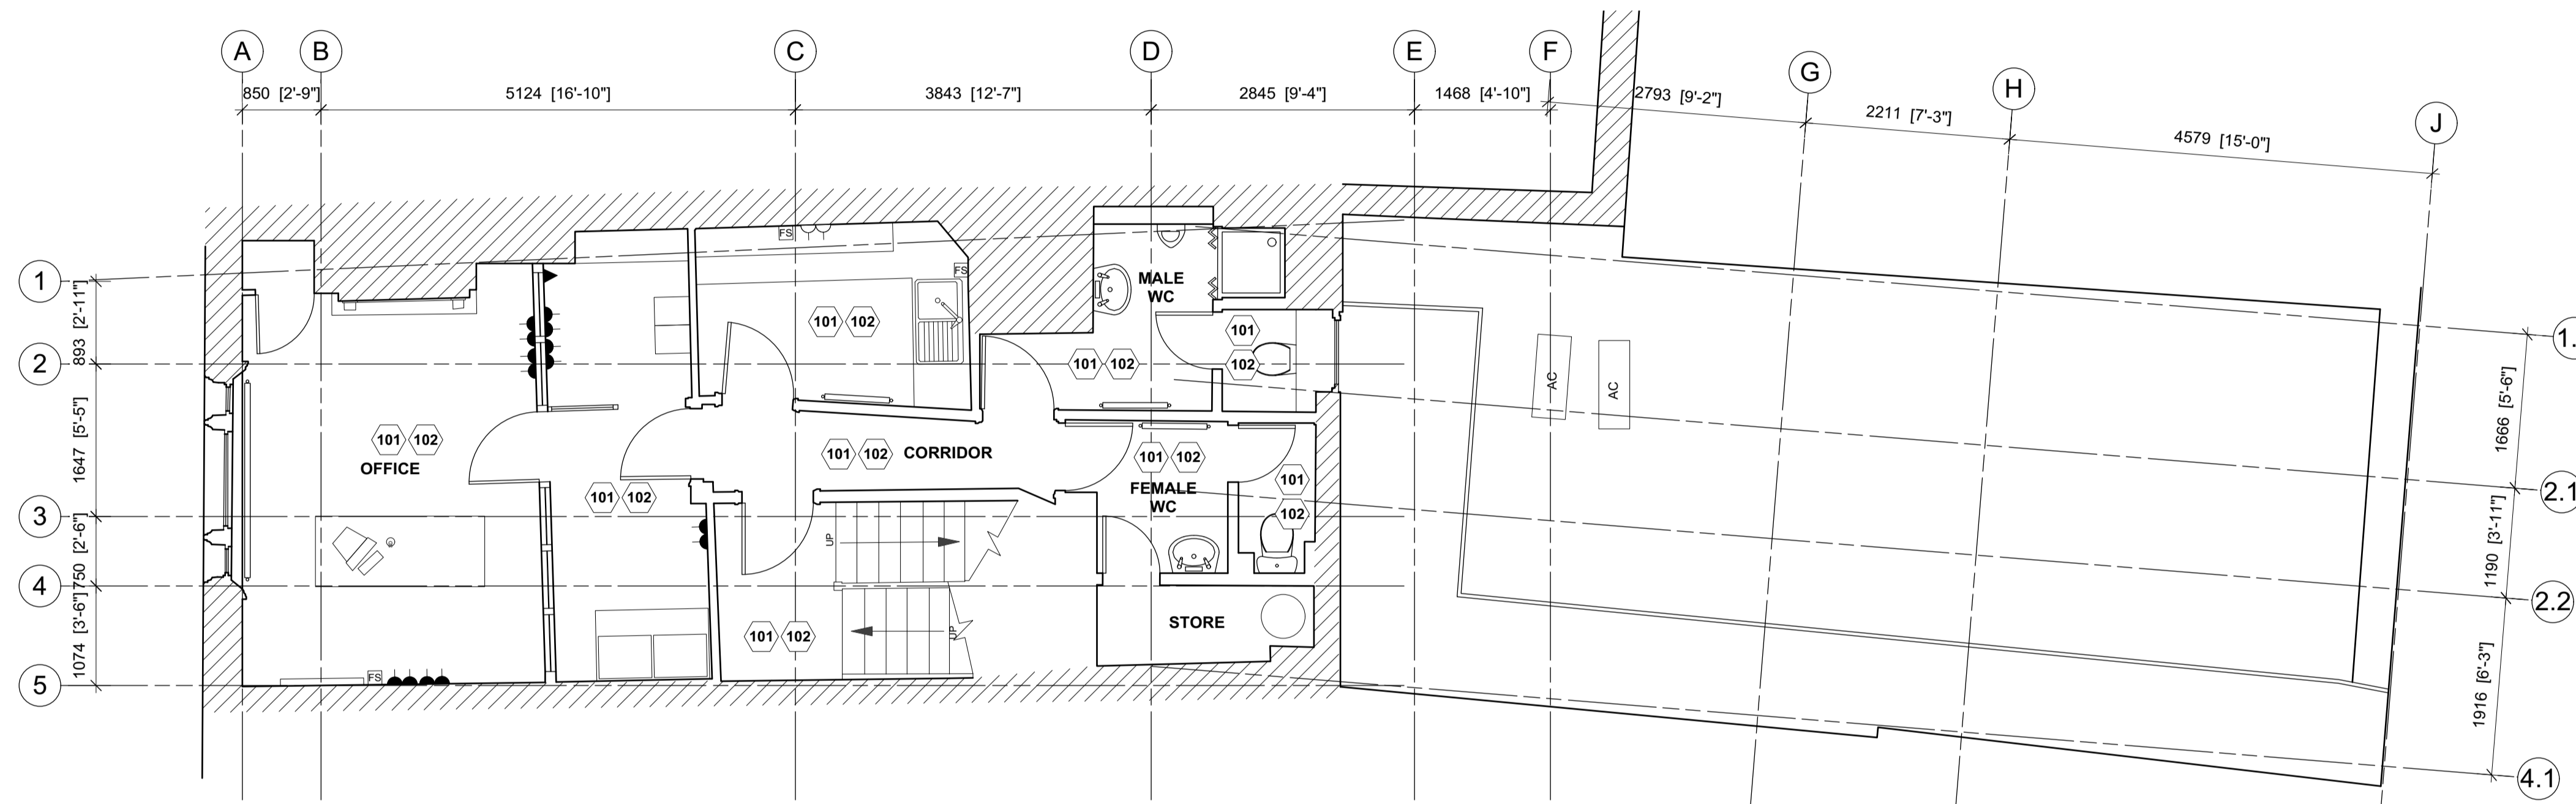

1 FIRST FLOOR PLAN
PL002 SCALE: @A1 1:50

