

Do not scale from the drawing. All dimensions to be verified on site by contractor prior to commencement of any shop drawings and any works on site. Report all discrepancies to the Architect immediately.



This drawings is to be read in conjunction with all related consultant/engineers drawings and all other relevant information.


REV	DATE	DESCRIPTION	CKD
P1	14.07.2021	Issued for Planning	KAS
P2	25.10.2021	Revised to incorporate planners comments	KAS

REV	DATE	DESCRIPTION	CKD

**KAS Architects Ltd.**  
 2 Lord Cameron House  
 London NW3 7SU  
 07791420636  
 info@kasarchitects.com  
 telephone  
 email  
 KAS JOB NO: 106

**44 Sumatra Road, NW6 1PR**  
**Proposed Top Floor With Roof Terrace**  
**106-02-DR-201**  
 Client: Anna Mikes  
 Scale: 1:25 @A1 / 1:50 @A3

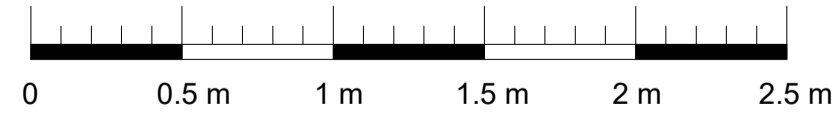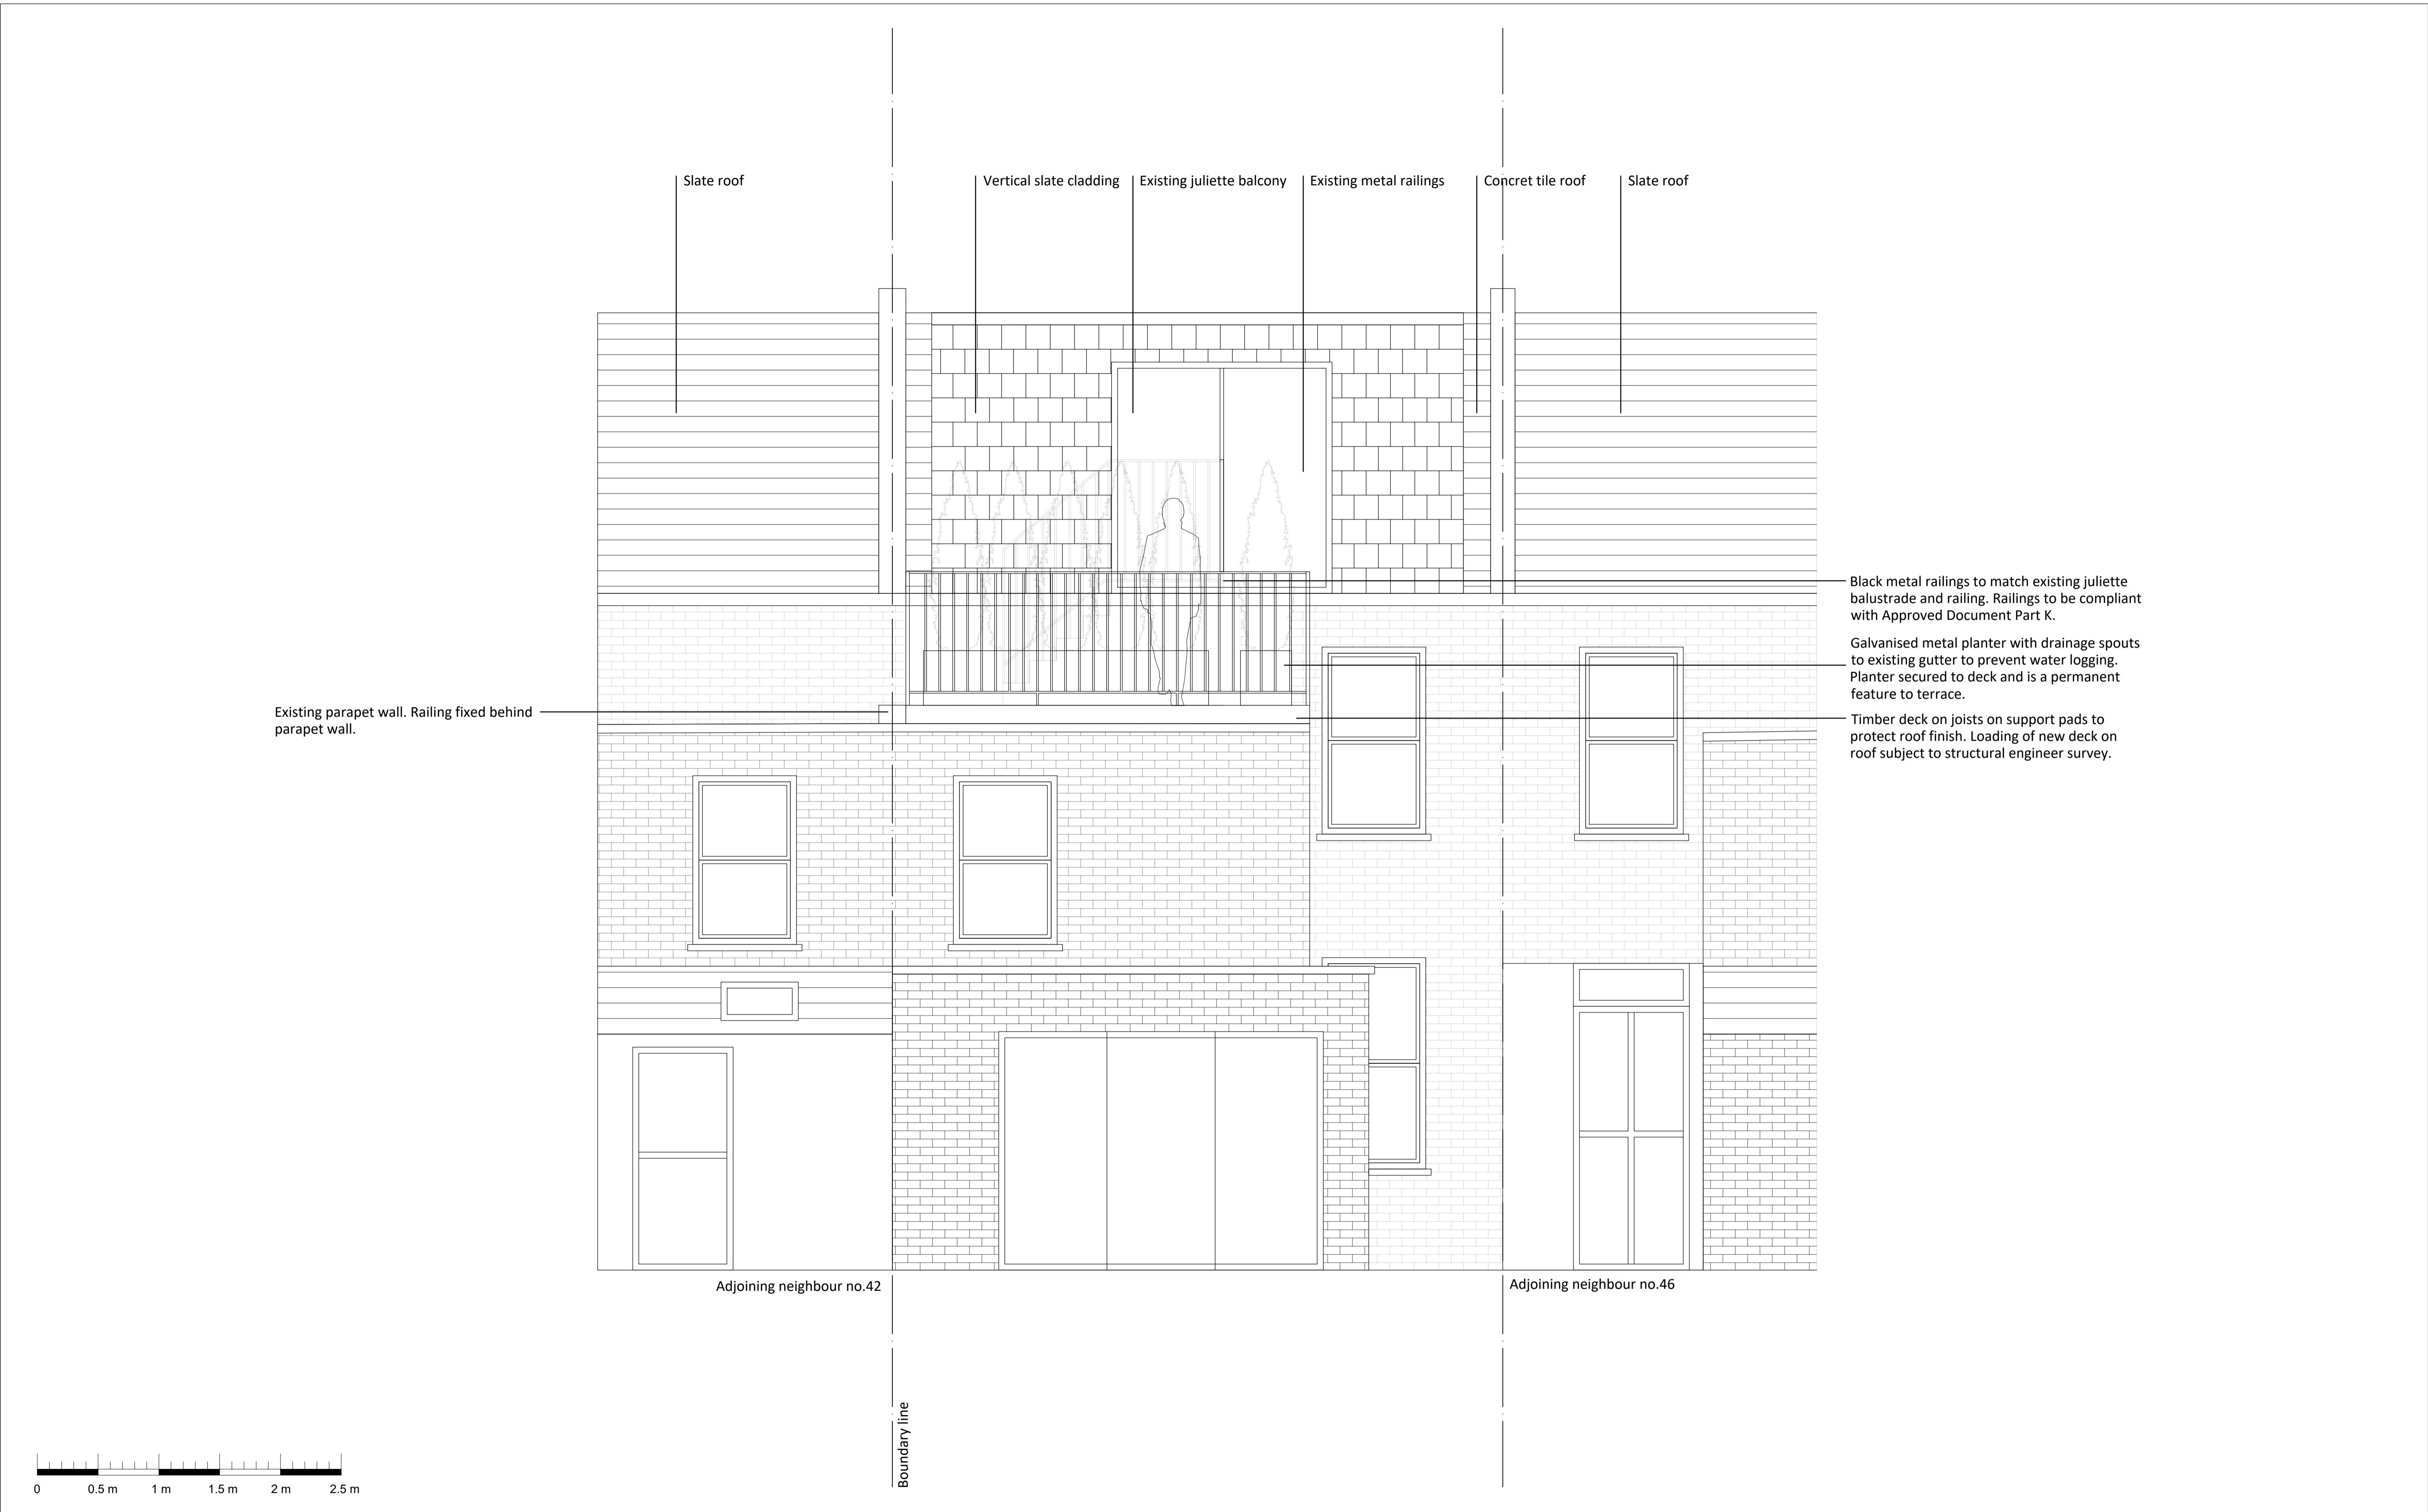


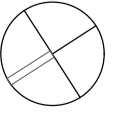

 Do not scale from the drawing. All dimensions to be verified on site by contractor prior to commencement of any shop drawings and any works on site. Report all discrepancies to the Architect immediately.  
 This drawings is to be read in conjunction with all related consultant/engineers drawings and all other relevant information.


REV	DATE	DESCRIPTION	CKD
P1	14.07.2021	Issued for Planning	KAS
P2	25.10.2021	Revised to incorporate planners comments	KAS

REV	DATE	DESCRIPTION	CKD

**KAS Architects Ltd.**  
 2 Lord Cameron House  
 London NW3 7SU  
 07791420636  
 info@kasarchitects.com  
 telephone  
 email  
 KAS JOB NO: 106

44 Sumatra Road, NW6 1PR  
**Proposed Rear Elevation**  
**106-ELE-DR-202**  
 Client: Anna Mikes  
 Scale: 1:25 @A1 / 1:50 @A3

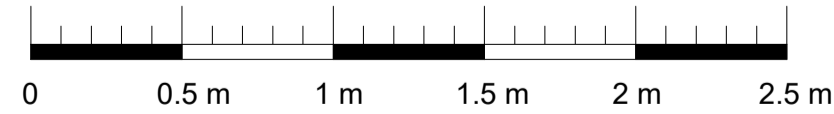
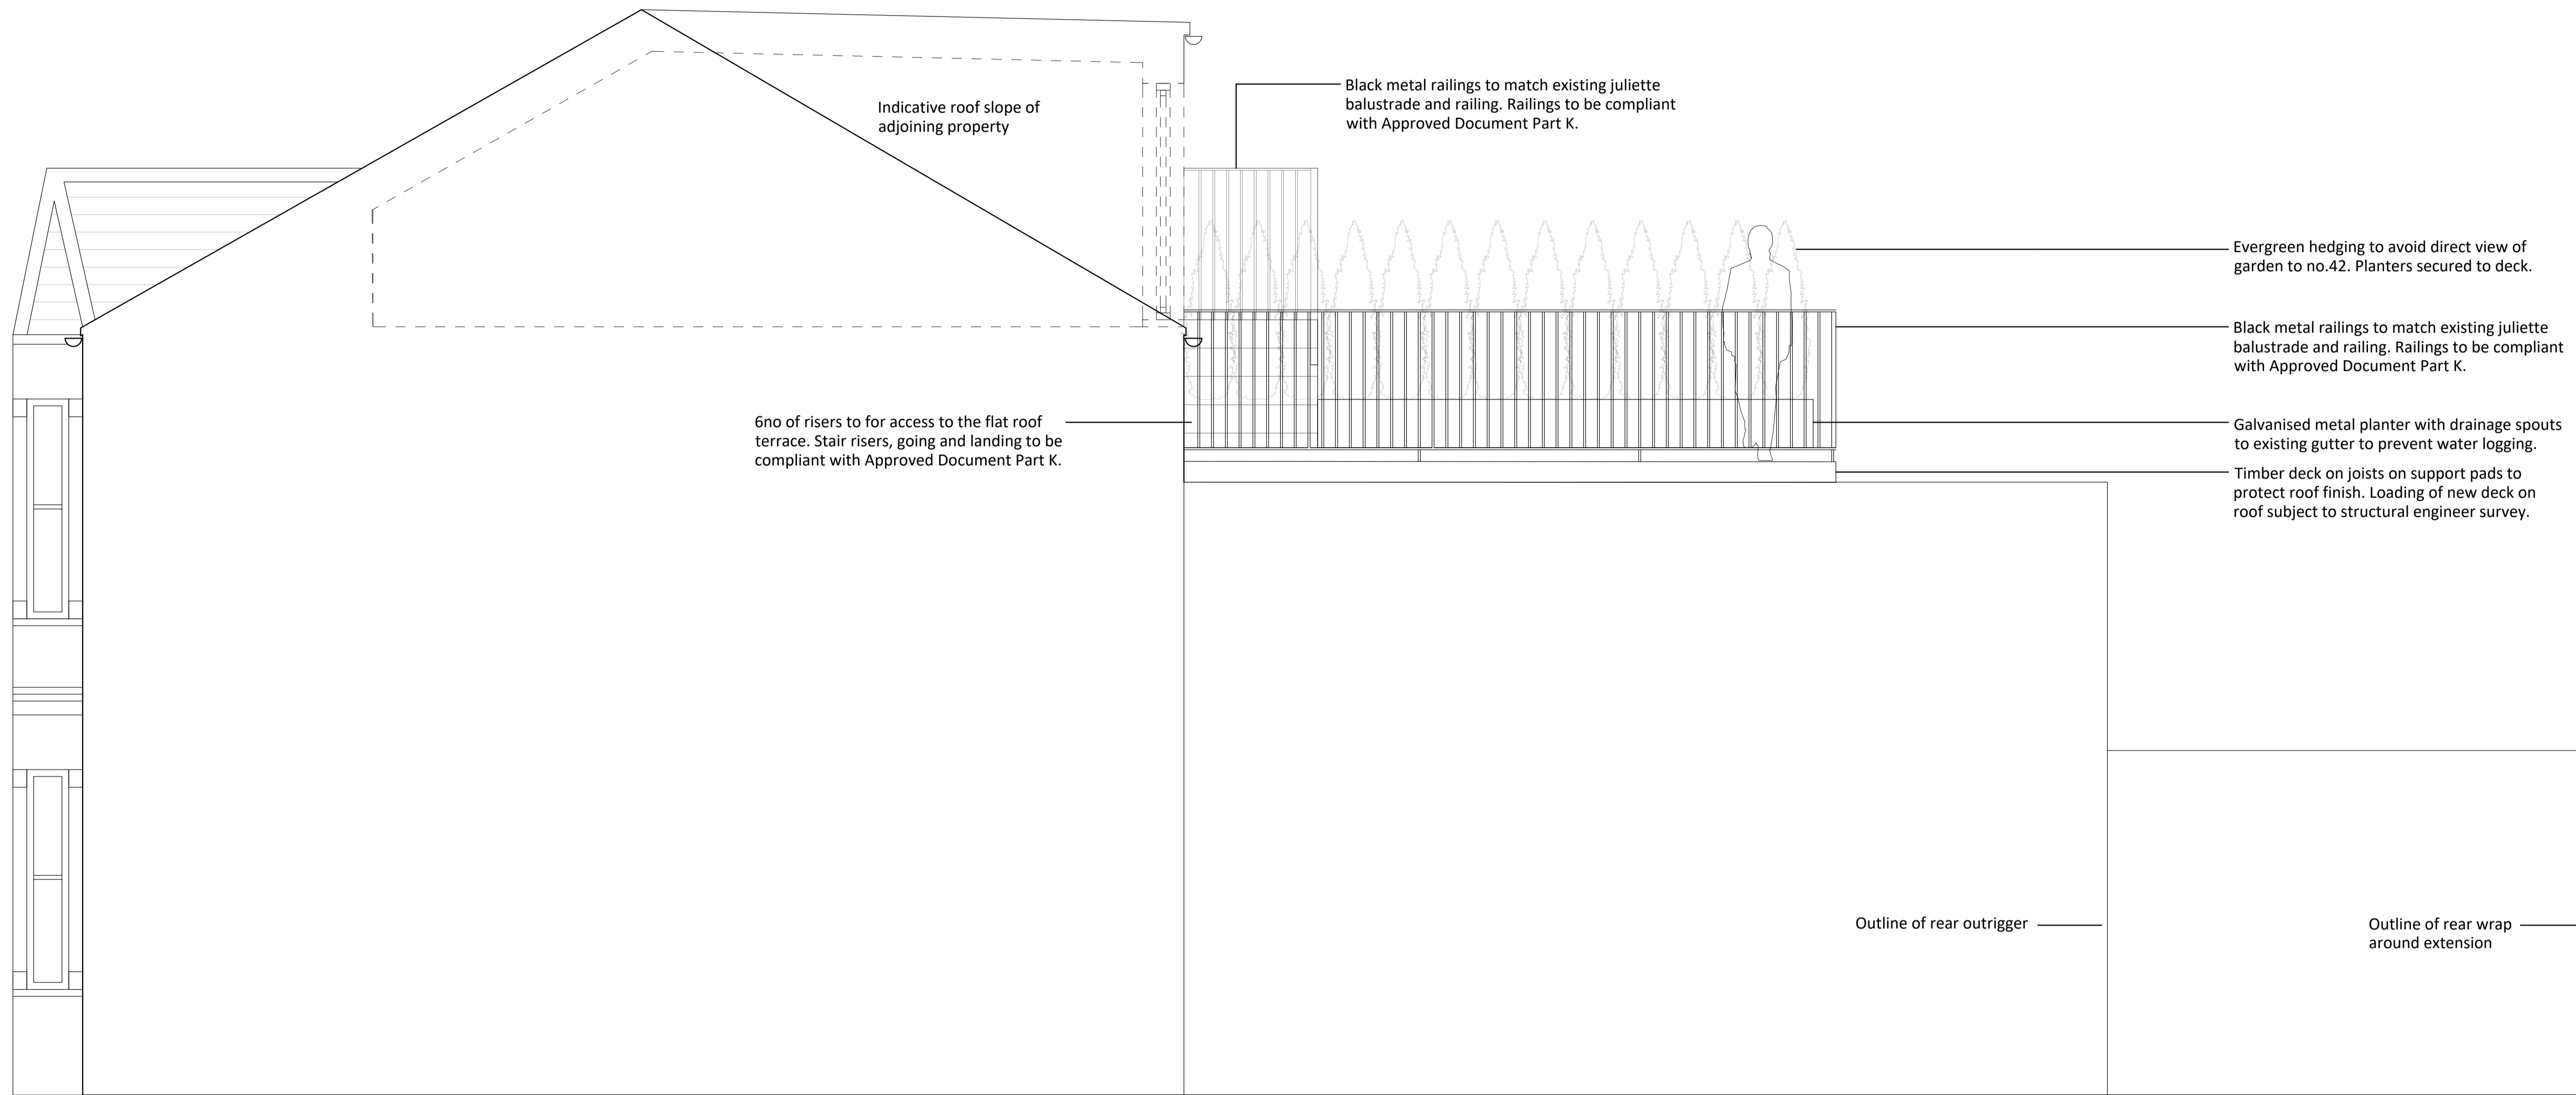


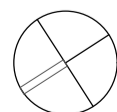

 Do not scale from the drawing. All dimensions to be verified on site by contractor prior to commencement of any shop drawings and any works on site. Report all discrepancies to the Architect immediately.  
 This drawings is to be read in conjunction with all related consultant/engineers drawings and all other relevant information.

REV	DATE	DESCRIPTION	CKD	REV	DATE	DESCRIPTION	CKD
P1	14.07.2021	Issued for Planning	KAS				
P2	25.10.2021	Revised to incorporate planners comments	KAS				

**KAS Architects Ltd.**  
 2 Lord Cameron House  
 London NW3 7SU  
 07791420636  
 info@kasarchitects.com  
 telephone  
 email  
 KAS JOB NO: 106

44 Sumatra Road, NW6 1PR  
**Proposed Side Elevation**  
**106-ELE-DR-203**  
 Client: Anna Mikes  
 Scale: 1:25 @A1 / 1:50 @A3

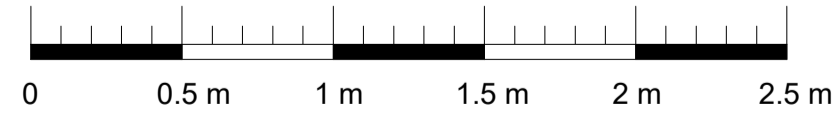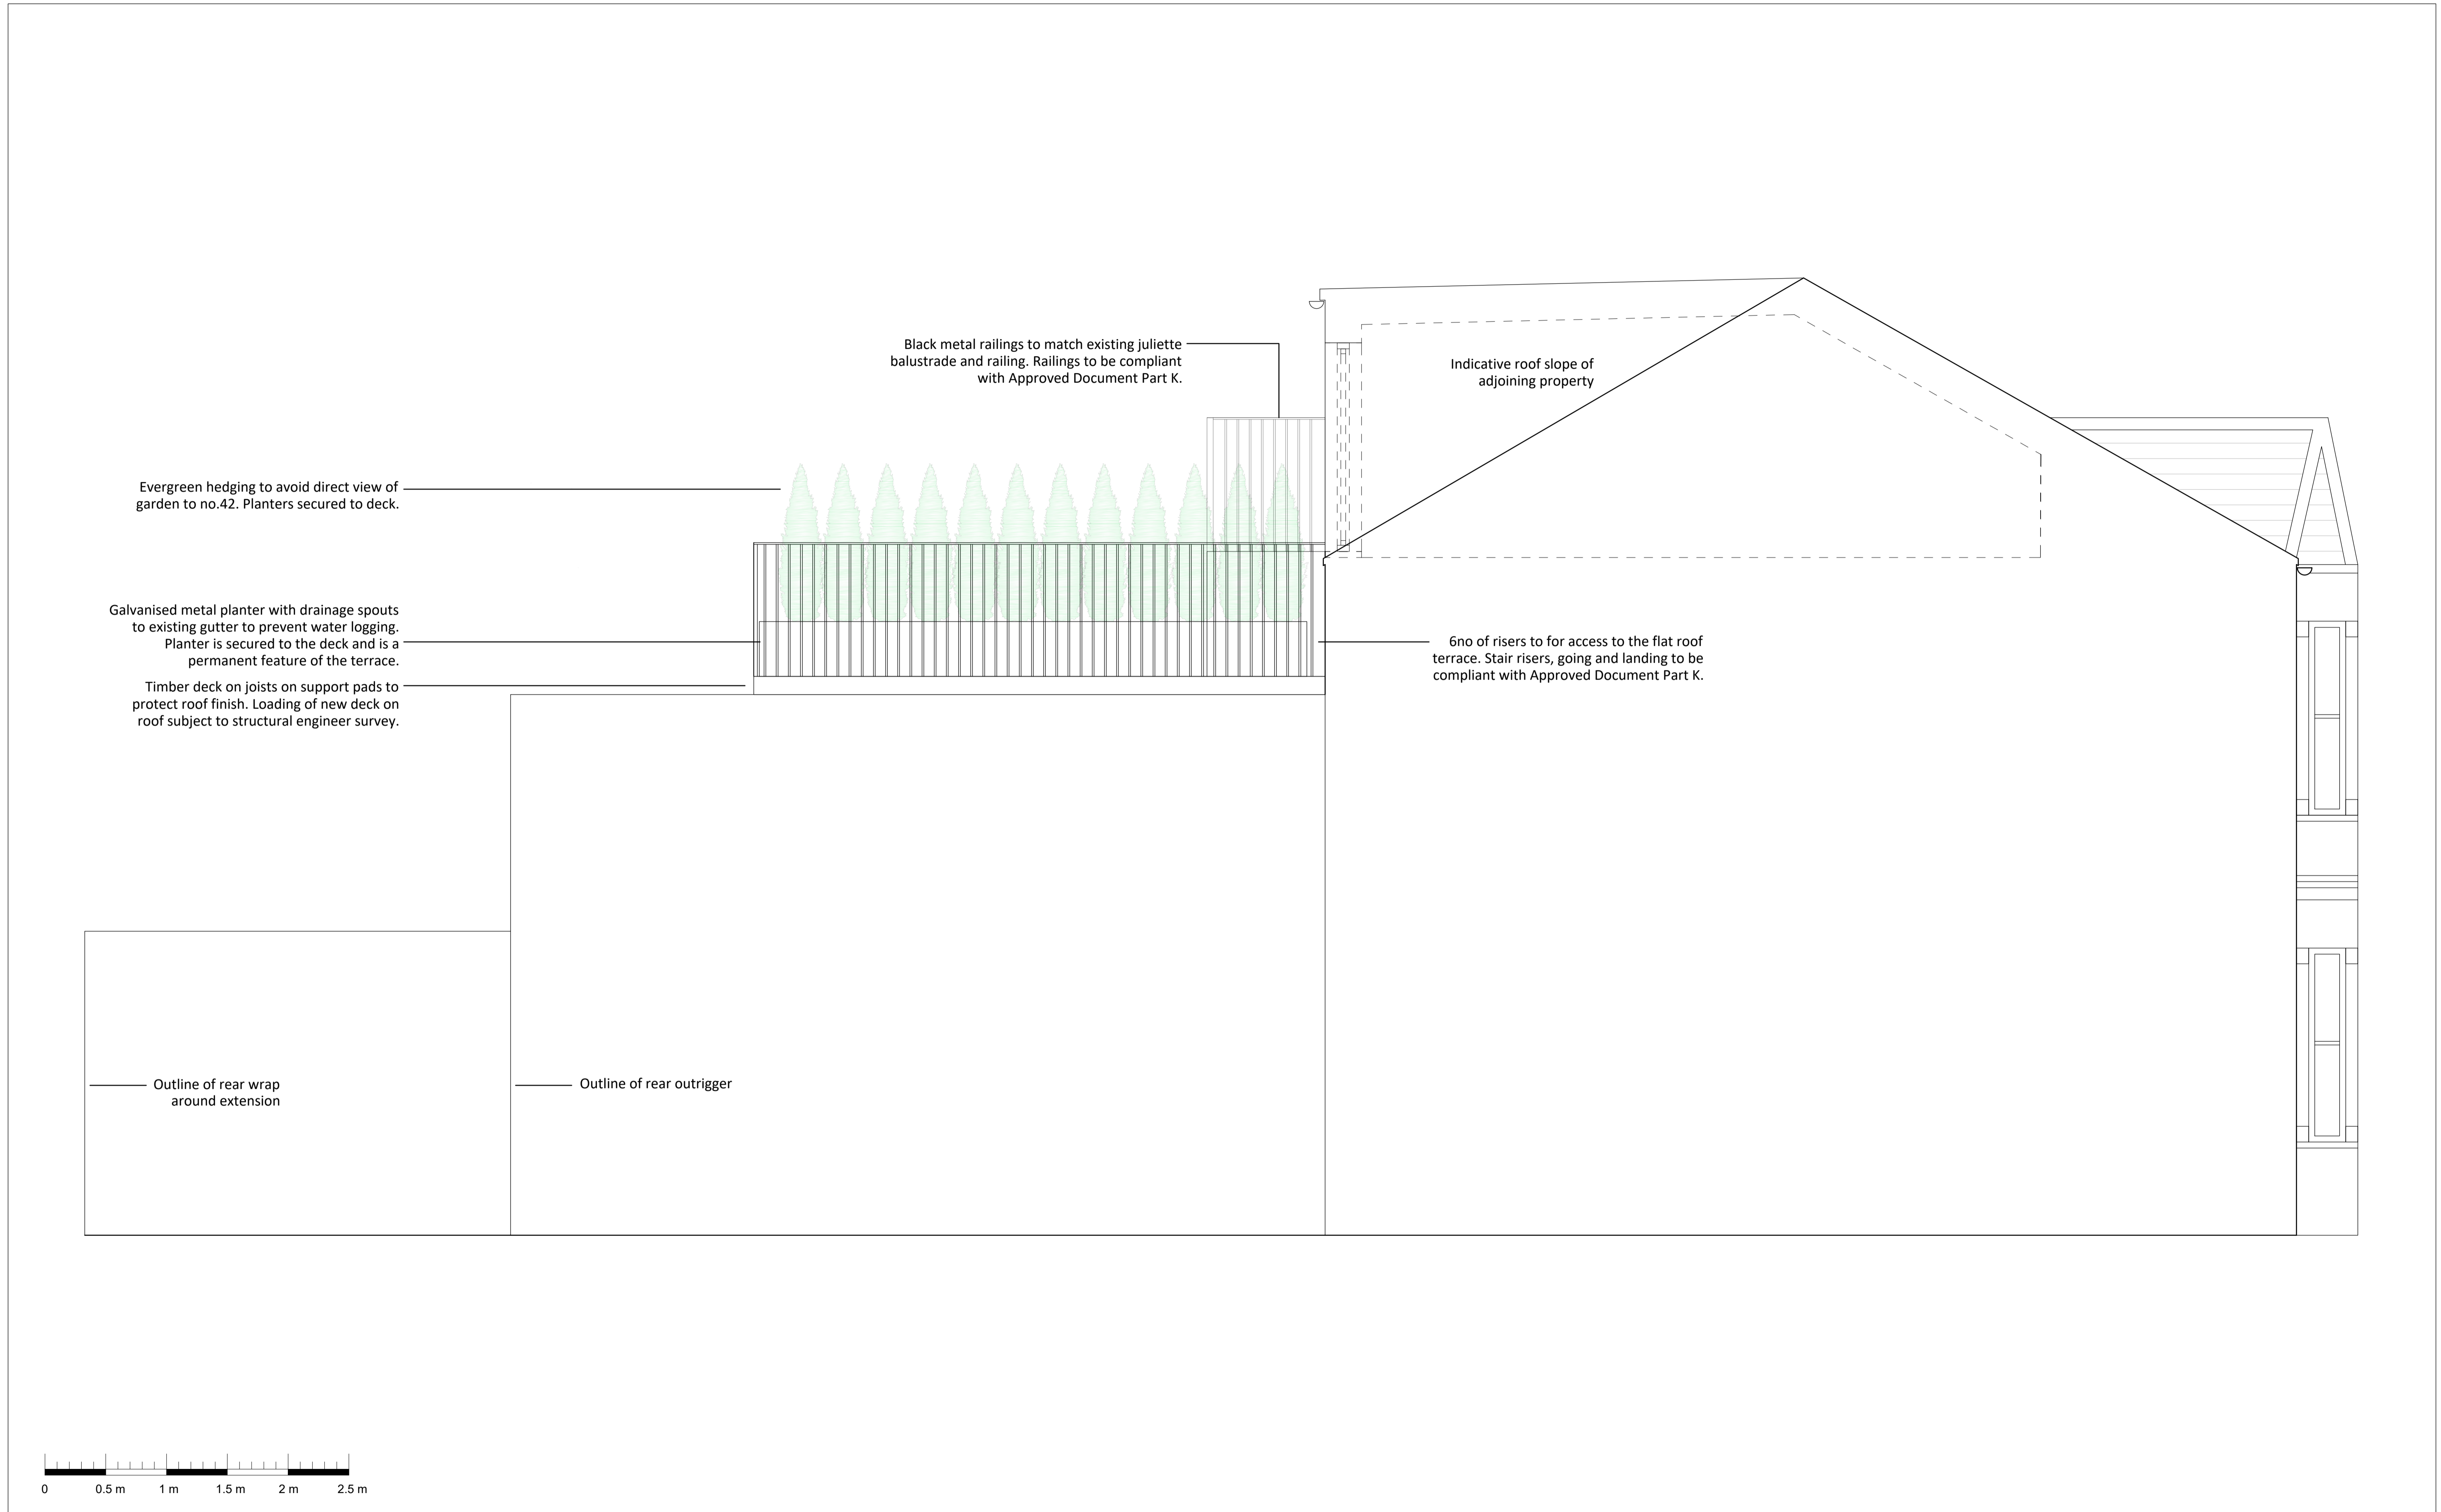

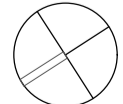
 Do not scale from the drawing. All dimensions to be verified on site by contractor prior to commencement of any shop drawings and any works on site. Report all discrepancies to the Architect immediately.  
 This drawings is to be read in conjunction with all related consultant/engineers drawings and all other relevant information.

REV	DATE	DESCRIPTION	CKD
P1	14.07.2021	Issued for Planning	KAS
P2	25.10.2021	Revised to incorporate planners comments	KAS

REV	DATE	DESCRIPTION	CKD

**KAS Architects Ltd.**  
 2 Lord Cameron House  
 London NW3 7SU  
 07791420636  
 info@kasarchitects.com  
 telephone  
 email  
 KAS JOB NO: 106

**44 Sumatra Road, NW6 1PR**  
**Proposed Side Elevation**  
**106-ELE-DR-204**  
 Client: Anna Mikes  
 Scale: 1:25 @A1 / 1:50 @A3