

site boundary of Old Hall Lodge

outline of proposed rear extension



Produced on 28 March 2021 from the Ordnance Survey National Geographic Database and incorporating surveyed revision available at this date.
 This map shows the area bounded by 525422 185703,525564 185703,525564 185845,525422 185845,525422 185703
 Reproduction in whole or part is prohibited without the prior permission of Ordnance Survey.
 Crown copyright 2021. Supplied by copla ltd trading as UKPlanningMaps.com a licensed Ordnance Survey partner (100054135).
 Data licence expires 28 March 2022. Unique plan reference: v2c/602196/816756



1 LOCATION PLAN
 1 : 1250

07.07.21 A General amendments
 project
 OLD HALL LODGE

drawing
 PROPOSED LOCATION
 PLAN

number	date
171- 002- 3P	03/31/21
scale	revision
1 : 1250@A3	A

HEAT ISLAND


info@heat-island.com
<https://heat-island.com>

These plans and specifications prepared by Heat Island Ltd as instruments of professional service shall remain the property of Heat Island Ltd.

These plans may not be copied or re-used without the express written consent of Heat Island Ltd. The use of these plans for construction is permitted only when specifically released for construction reference by a dated authorised signature.

These plans are project and site specific and shall only be used for their intended purpose unless otherwise permitted by written consent of Heat Island Ltd.


DO NOT SCALE FROM DRAWINGS

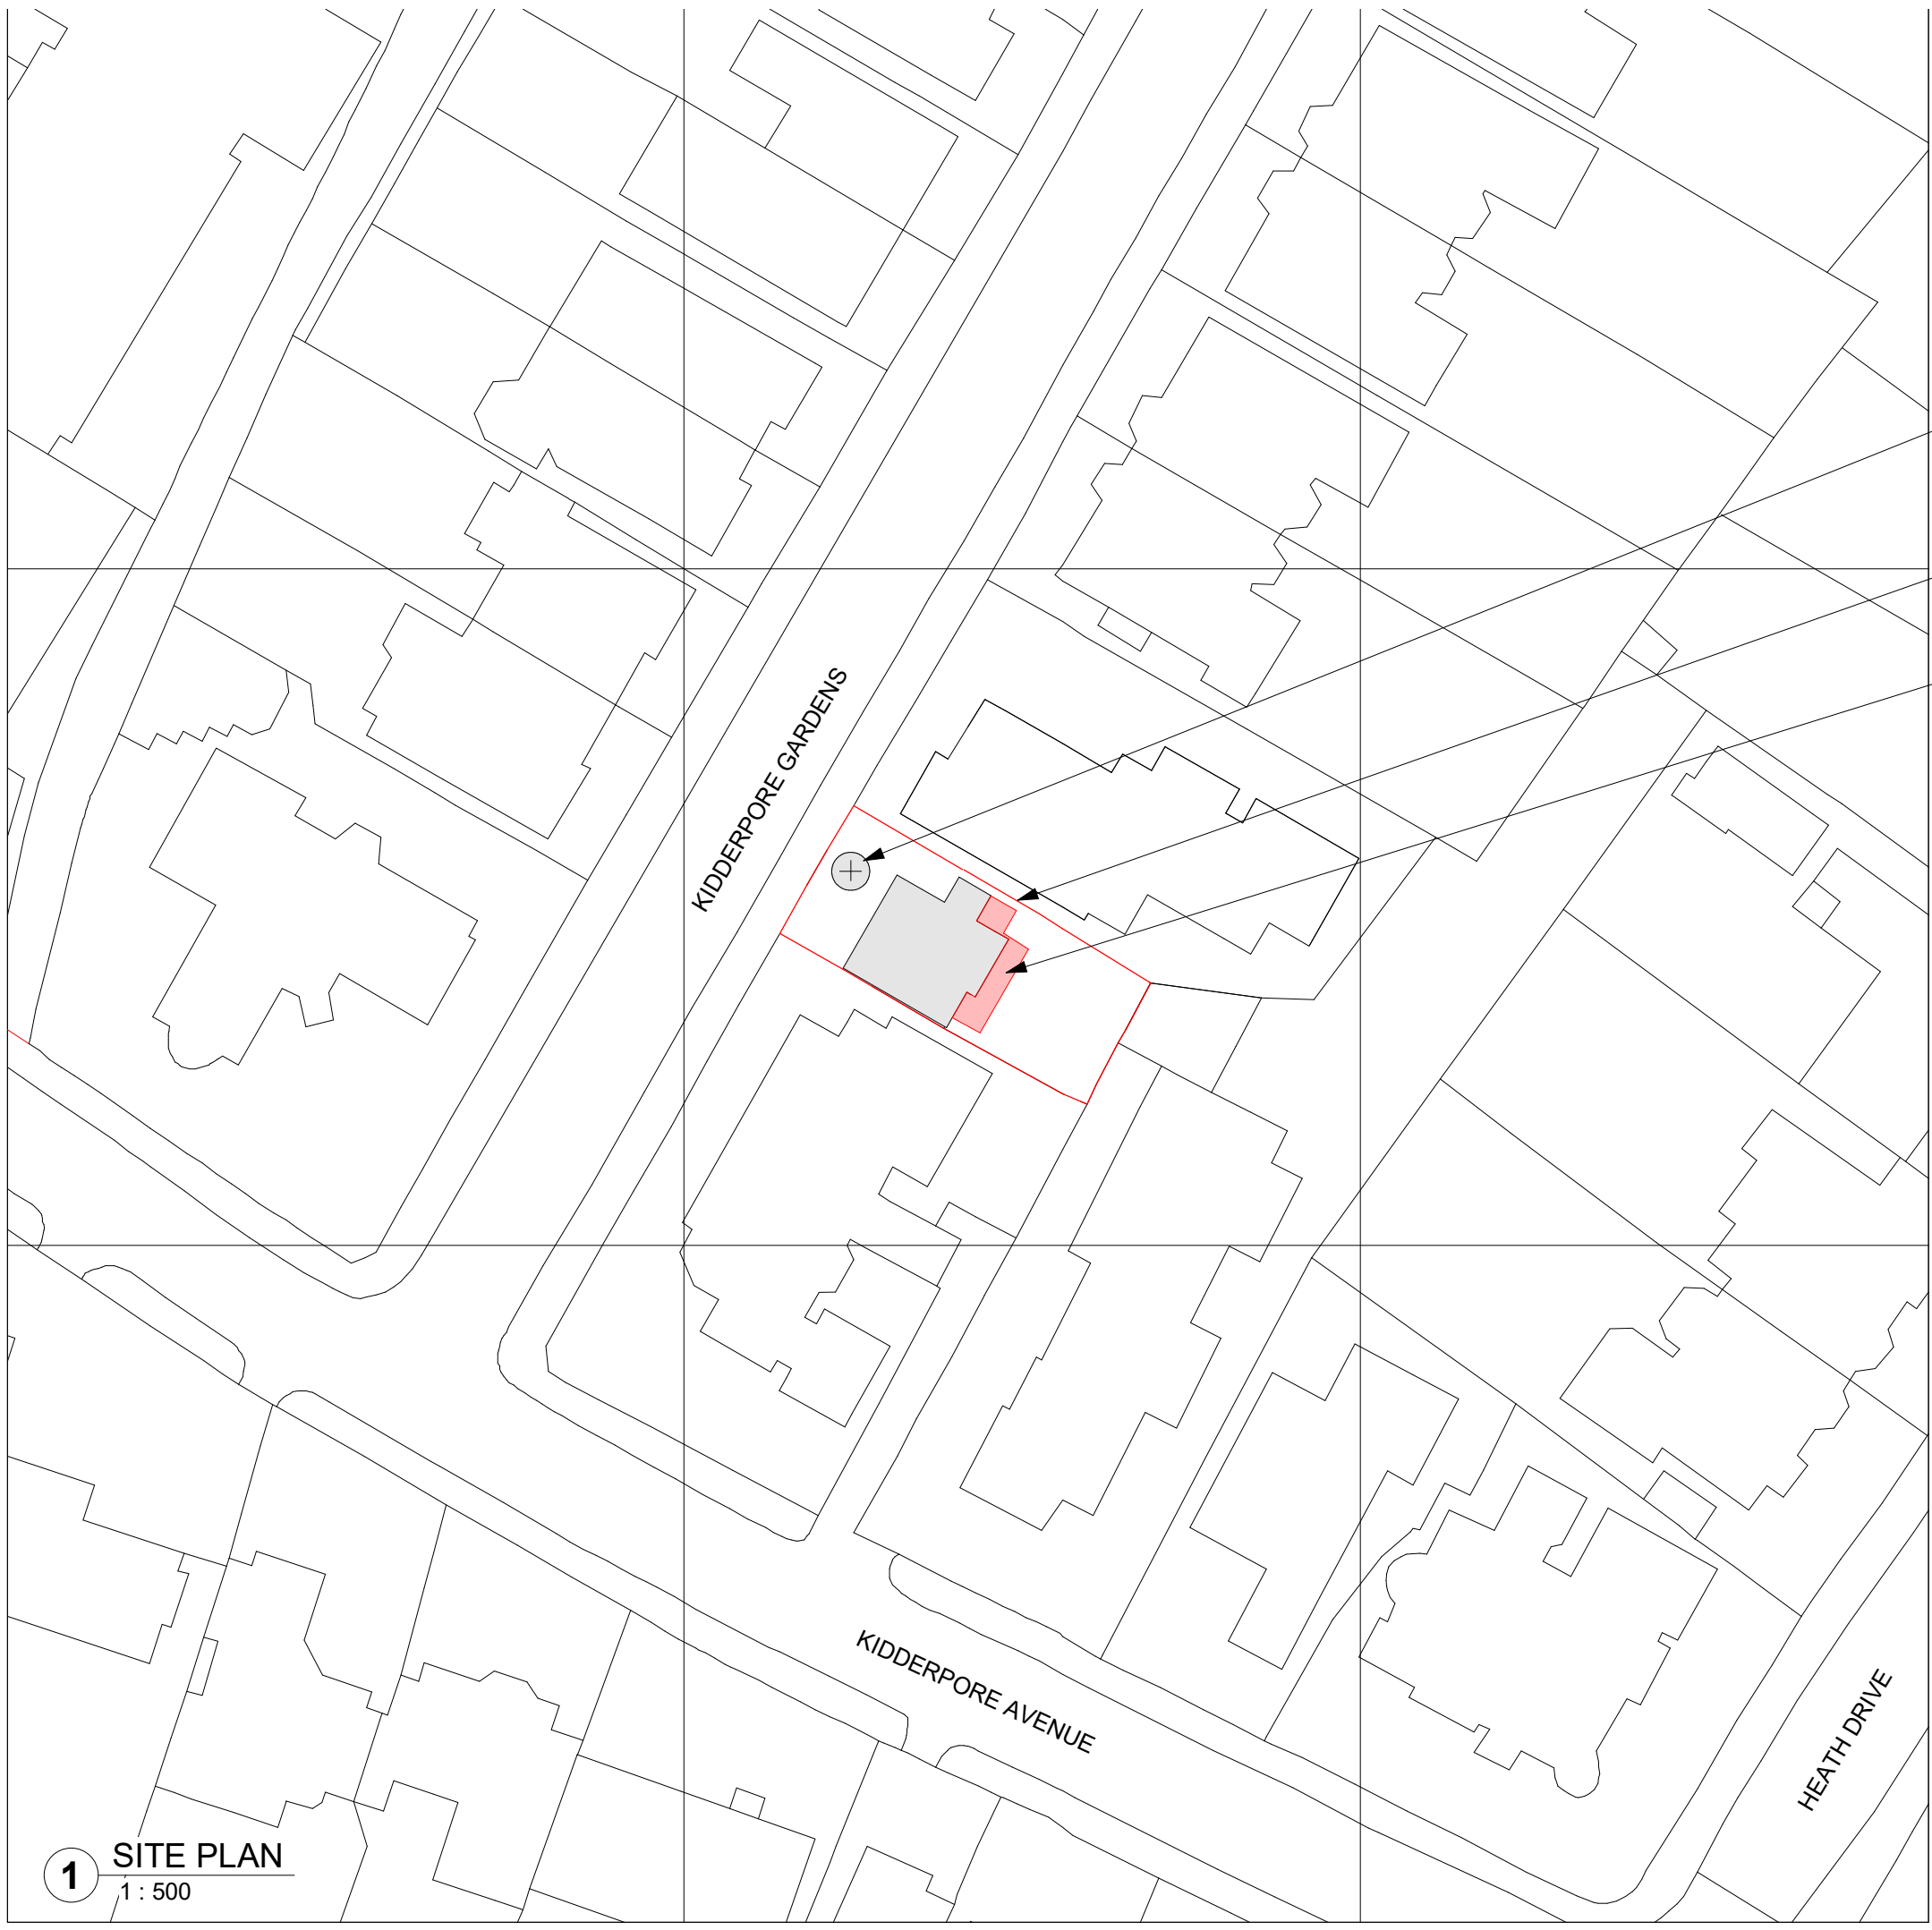

lime tree

site boundary of Old Hall Lodge

outline of proposed rear extension

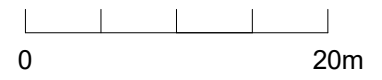

1 SITE PLAN
1 : 500


project
OLD HALL LODGE

drawing
PROPOSED SITE PLAN


number	date
171- 110- 3P	03/31/21
scale	revision
1 : 500@A3	

HEAT ISLAND

info@heat-island.com
<https://heat-island.com>

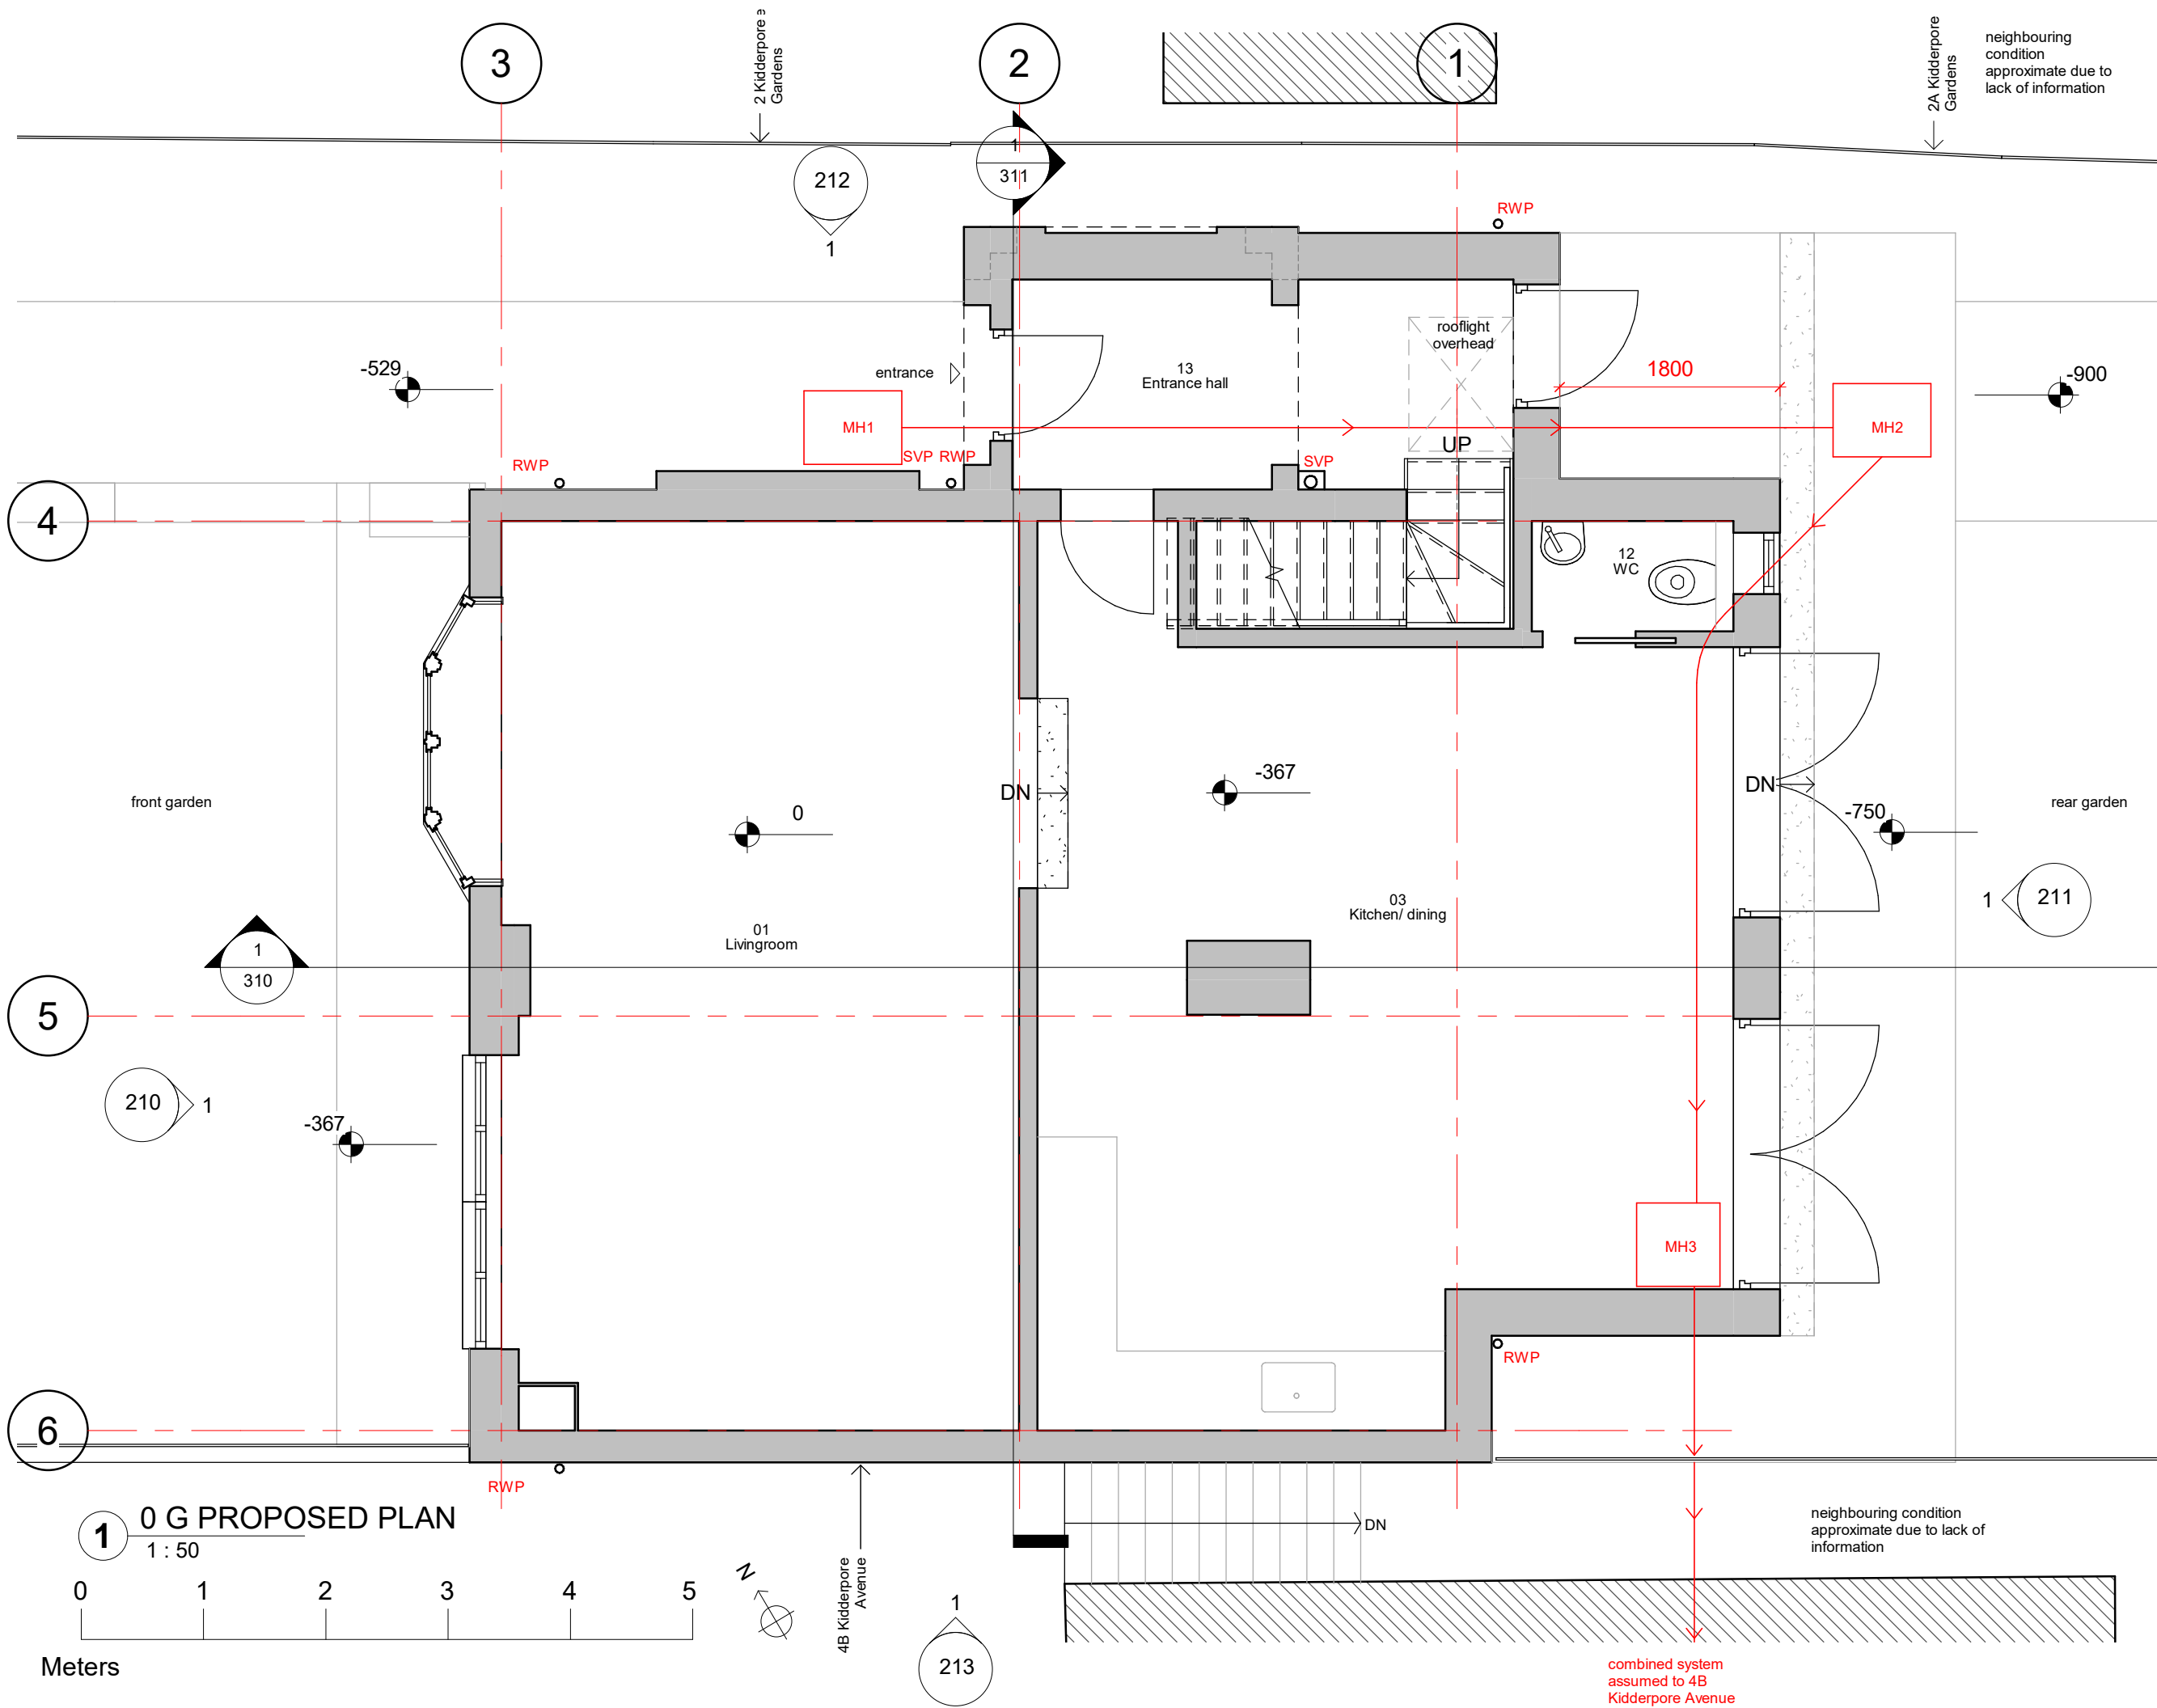

1 0 G PROPOSED PLAN
1:50

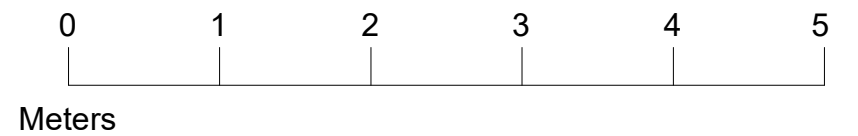


07.07.21 A General amendments
project
OLD HALL LODGE

drawing
PROPOSED GRD FLR
PLAN

number	date
171- 111- 3P	03/31/21
scale	revision
1:50@A3	A

HEAT ISLAND

info@heat-island.com
https://heat-island.com

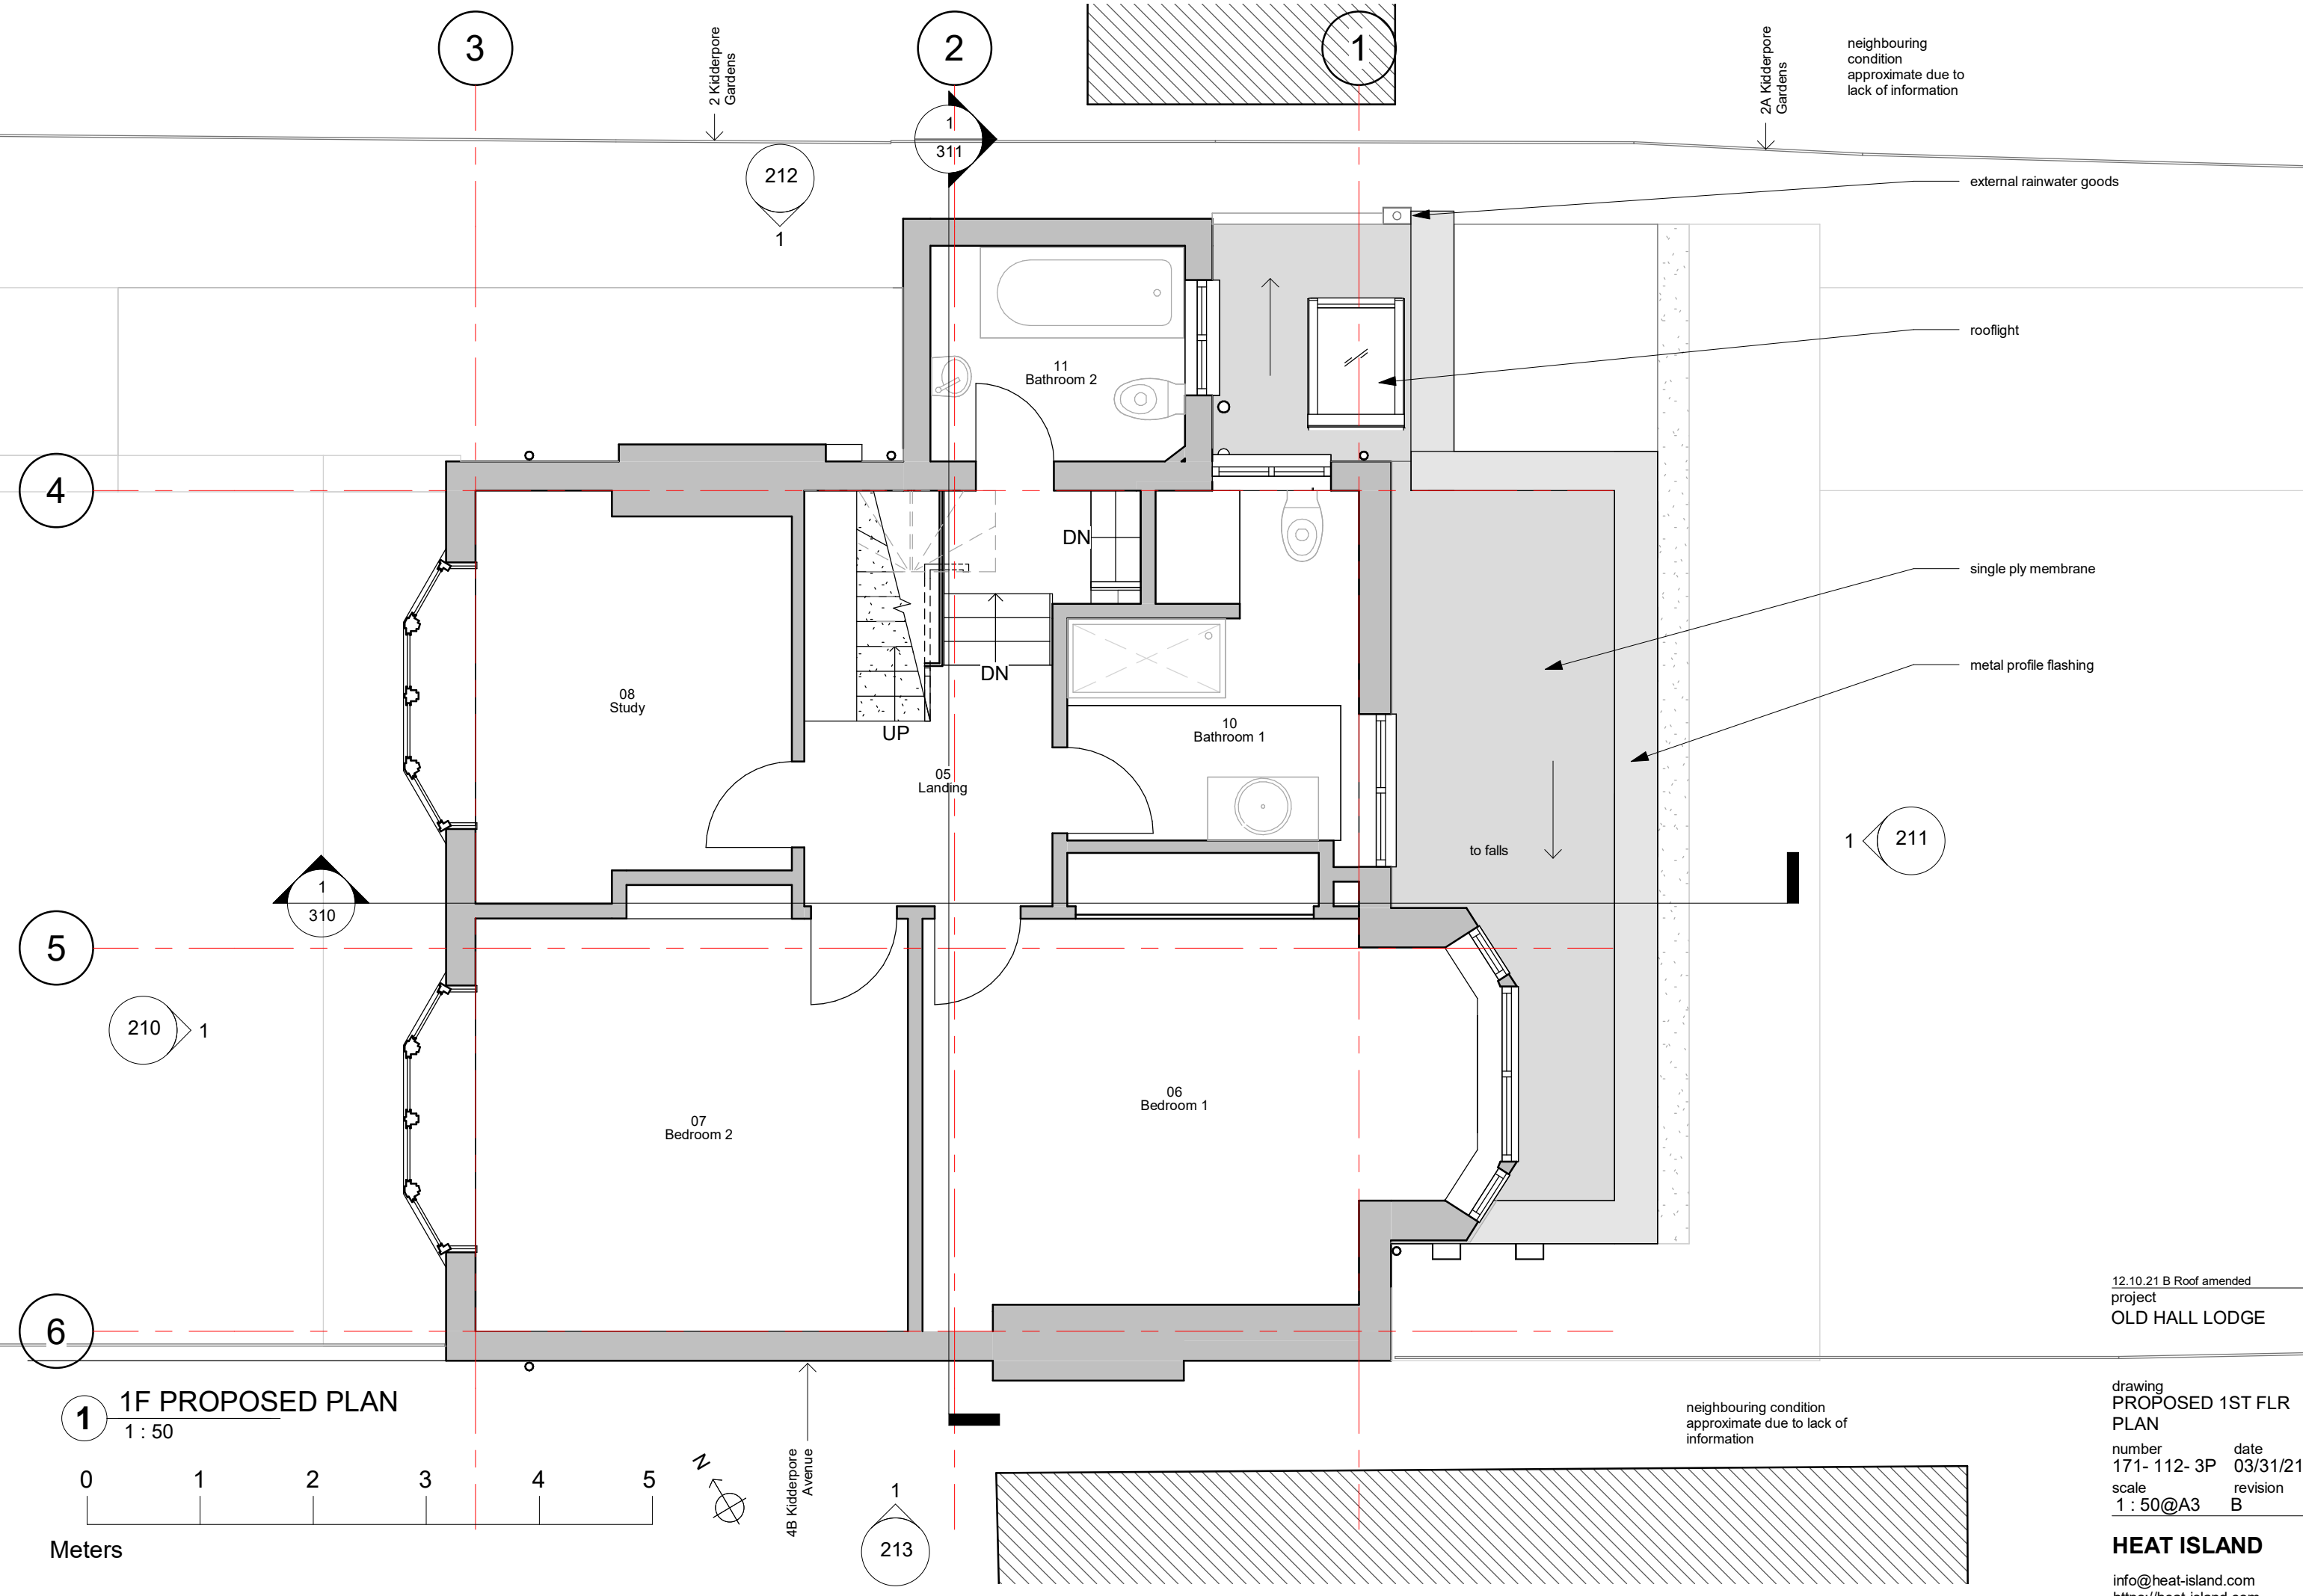


neighbouring condition approximate due to lack of information

211

12.10.21 B Roof amended
project
OLD HALL LODGE

neighbouring condition approximate due to lack of information


1 1F PROPOSED PLAN
1 : 50

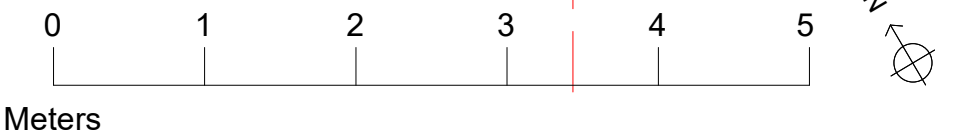

213

drawing
PROPOSED 1ST FLR PLAN
number 171- 112- 3P
scale 1 : 50@A3
date 03/31/21
revision B

HEAT ISLAND
info@heat-island.com
https://heat-island.com

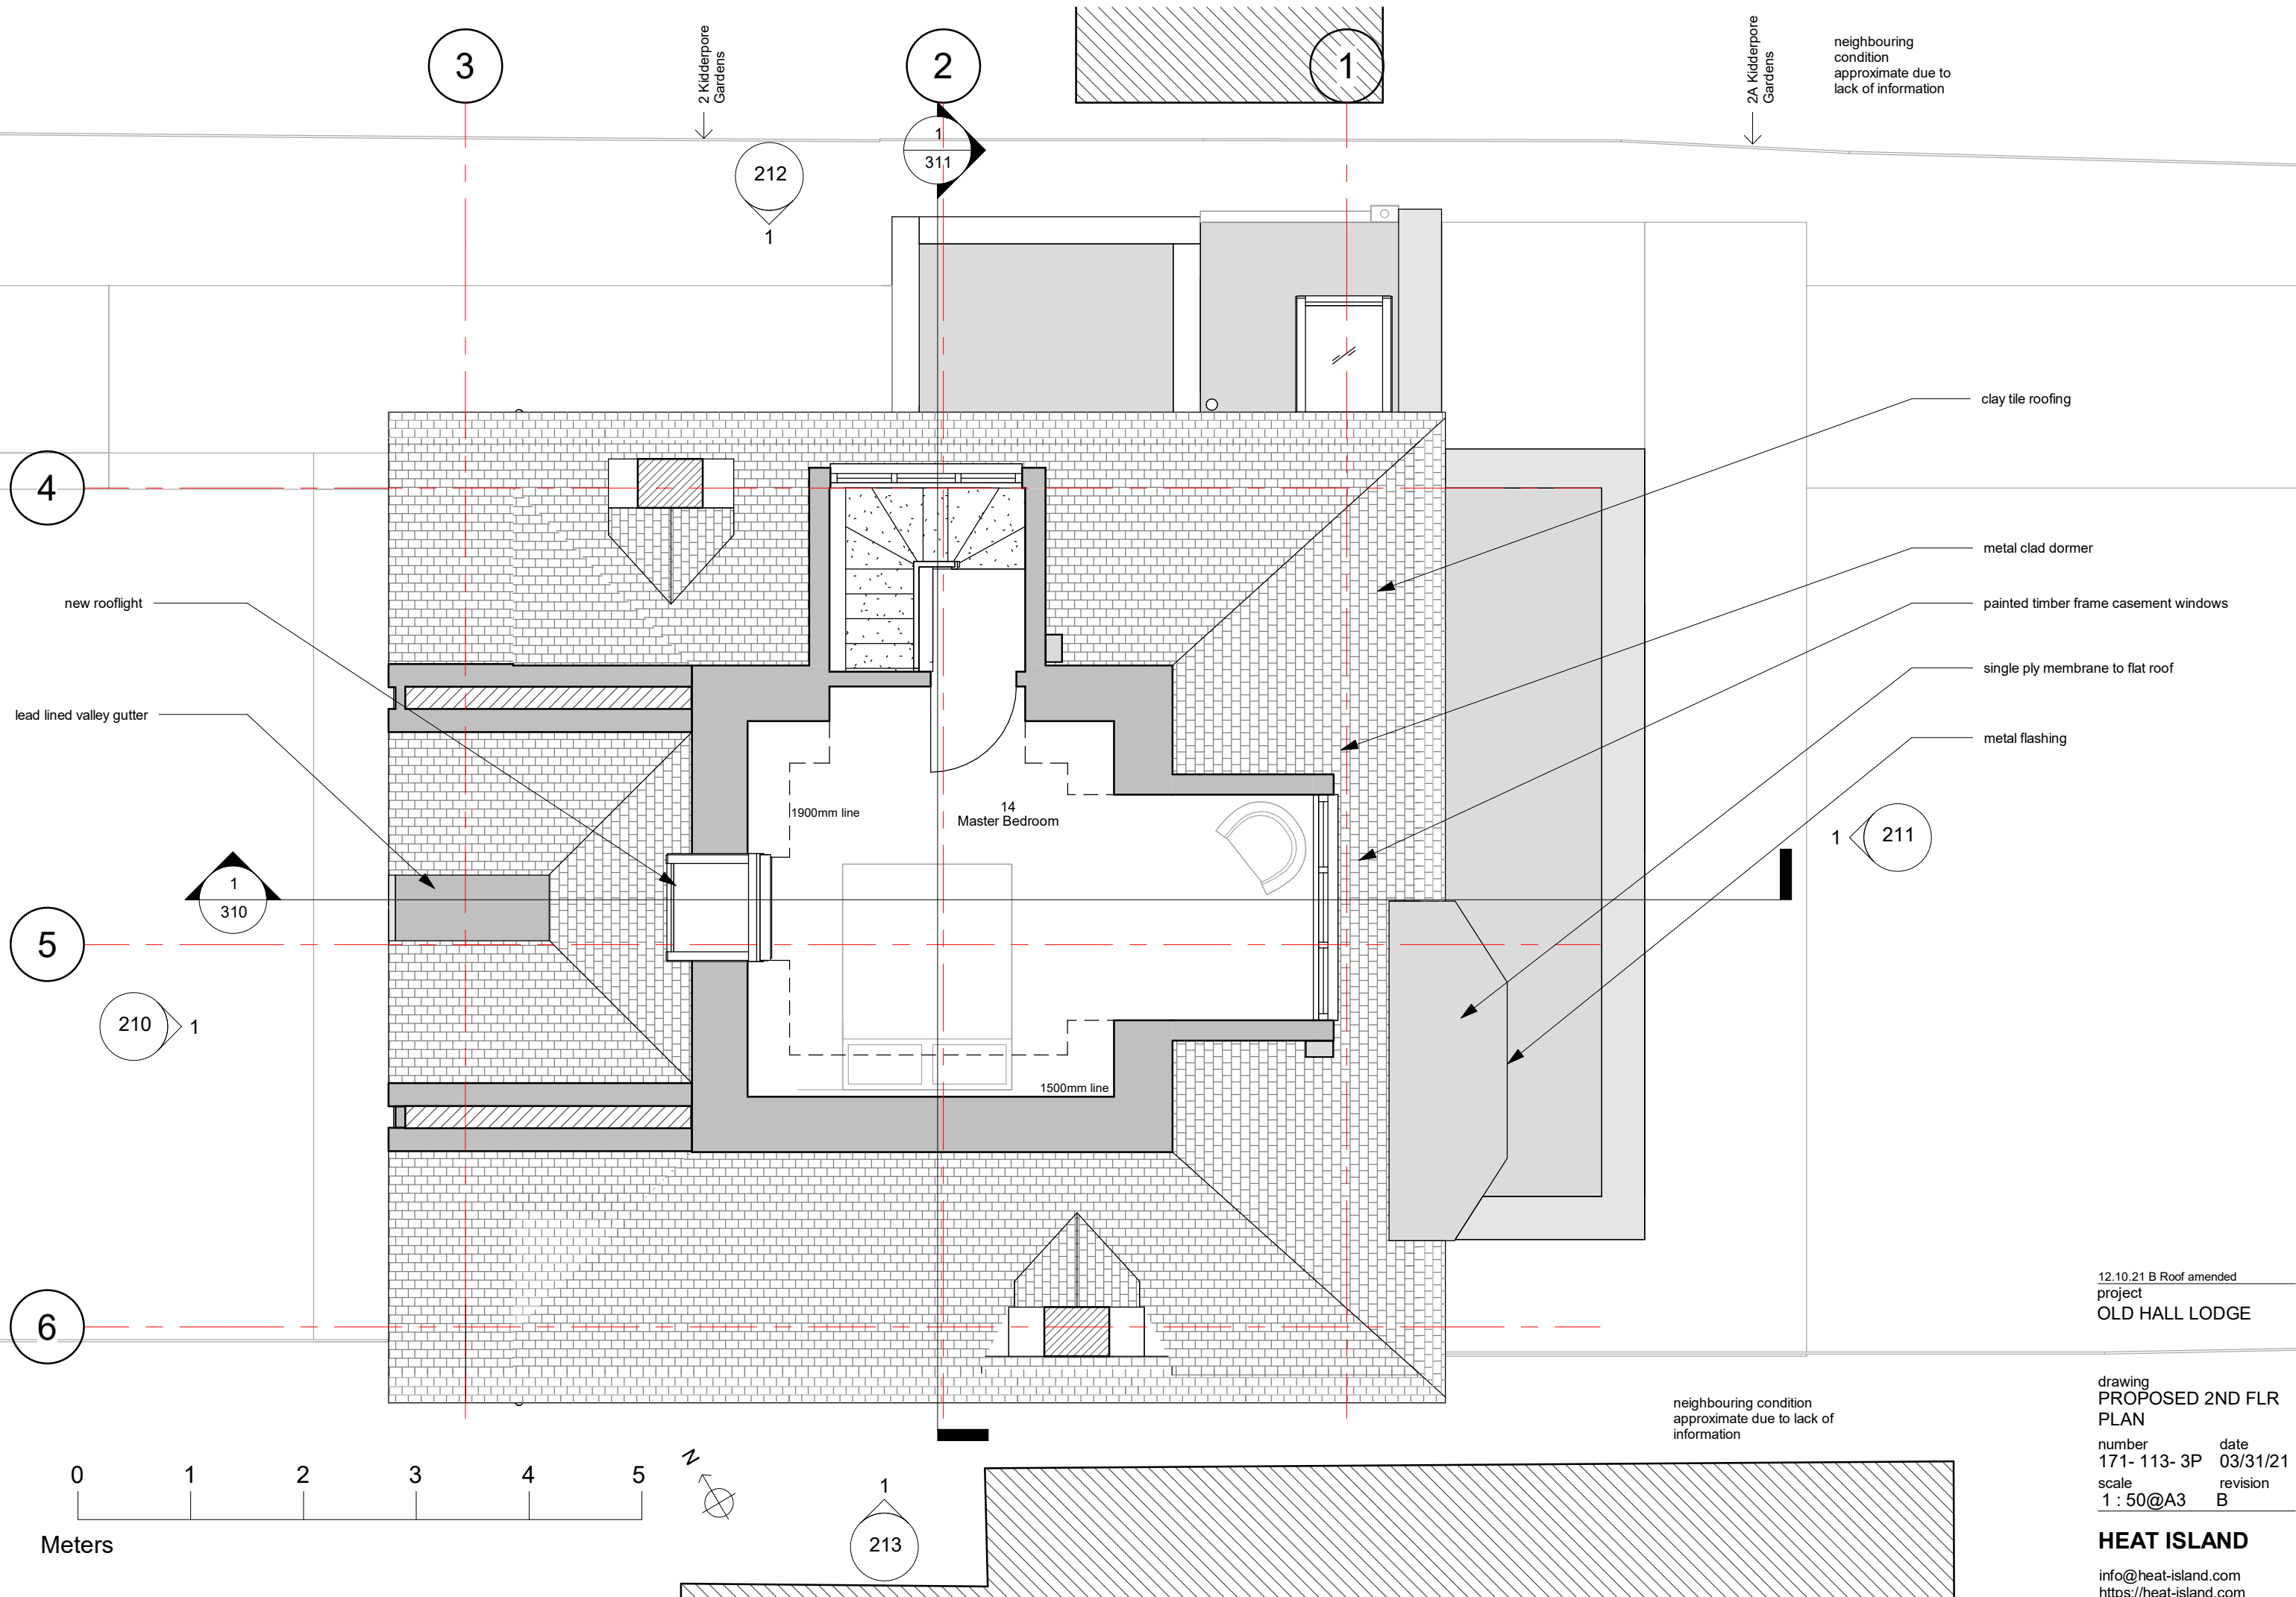

neighbouring condition approximate due to lack of information


211

neighbouring condition approximate due to lack of information


12.10.21 B Roof amended
project
OLD HALL LODGE

drawing
PROPOSED 2ND FLR PLAN
number 171- 113- 3P
scale 1:50@A3
date 03/31/21
revision B

HEAT ISLAND
info@heat-island.com
https://heat-island.com

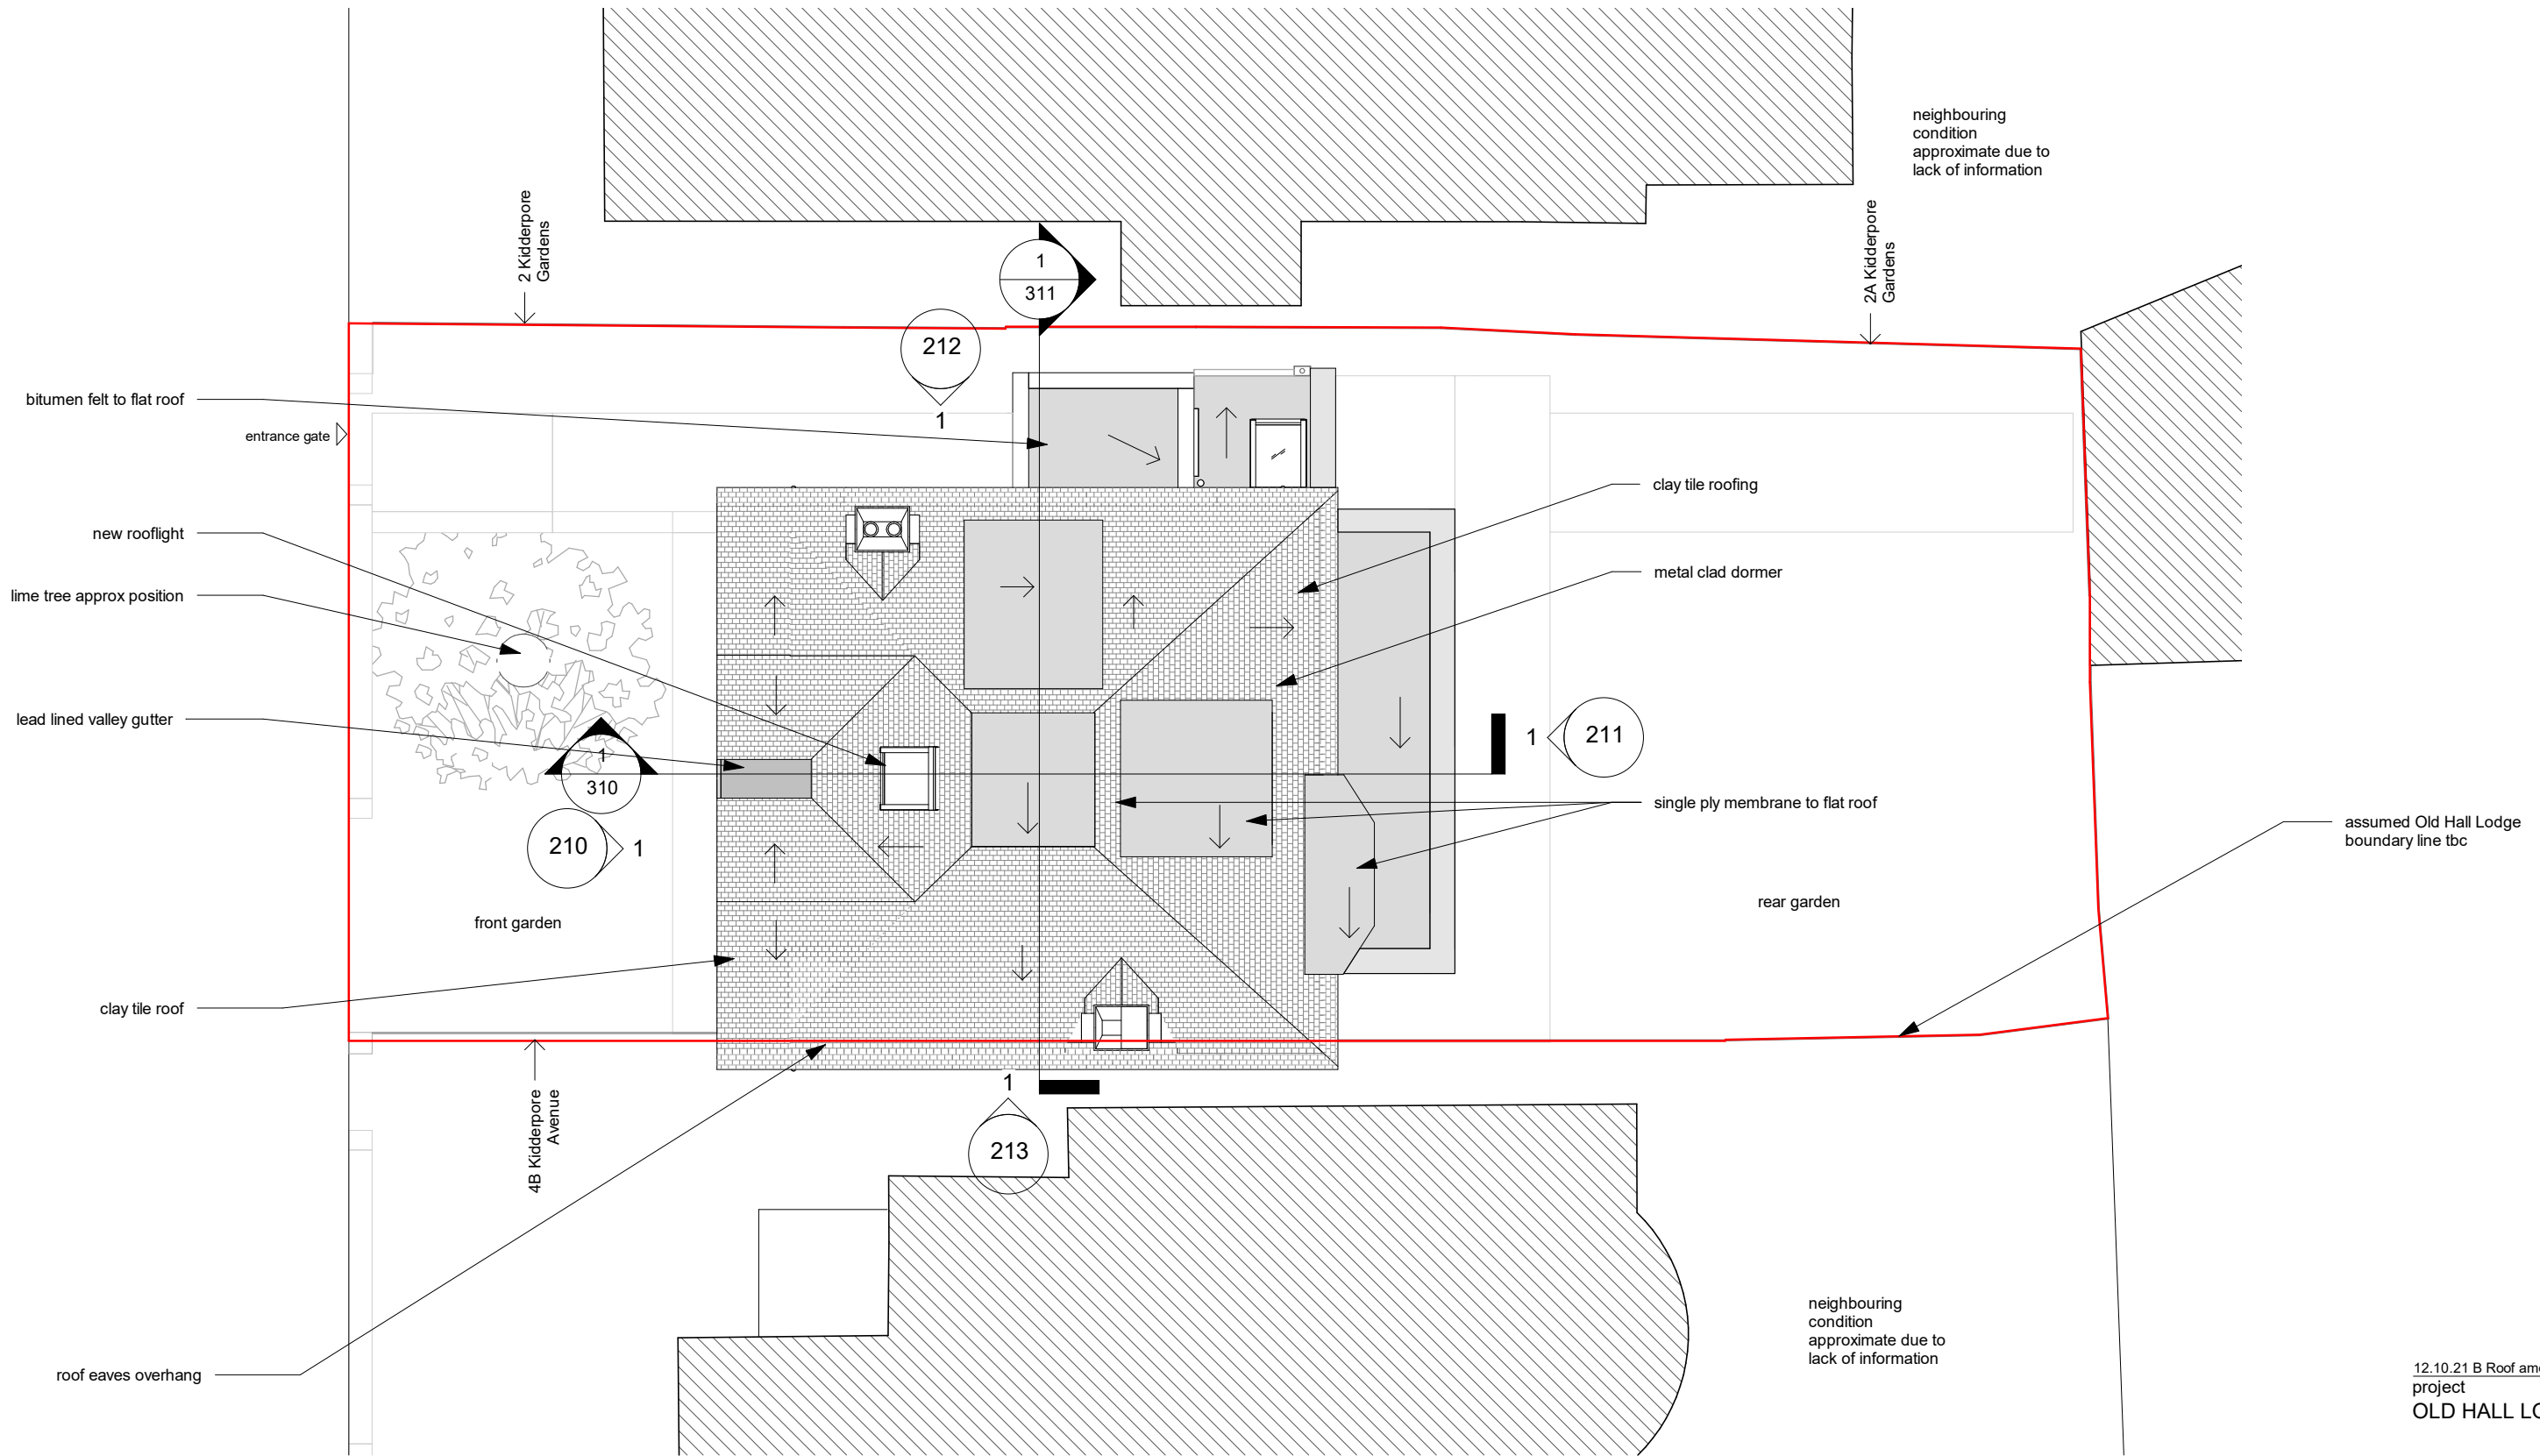

1 ROOF PLAN
1 : 100

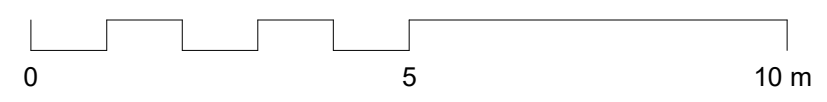


12.10.21 B Roof amended
project
OLD HALL LODGE

drawing
PROPOSED ROOF PLAN


number	date
171- 114- 3P	03/31/21
scale	revision
1 : 100@A3	B

HEAT ISLAND

info@heat-island.com
https://heat-island.com

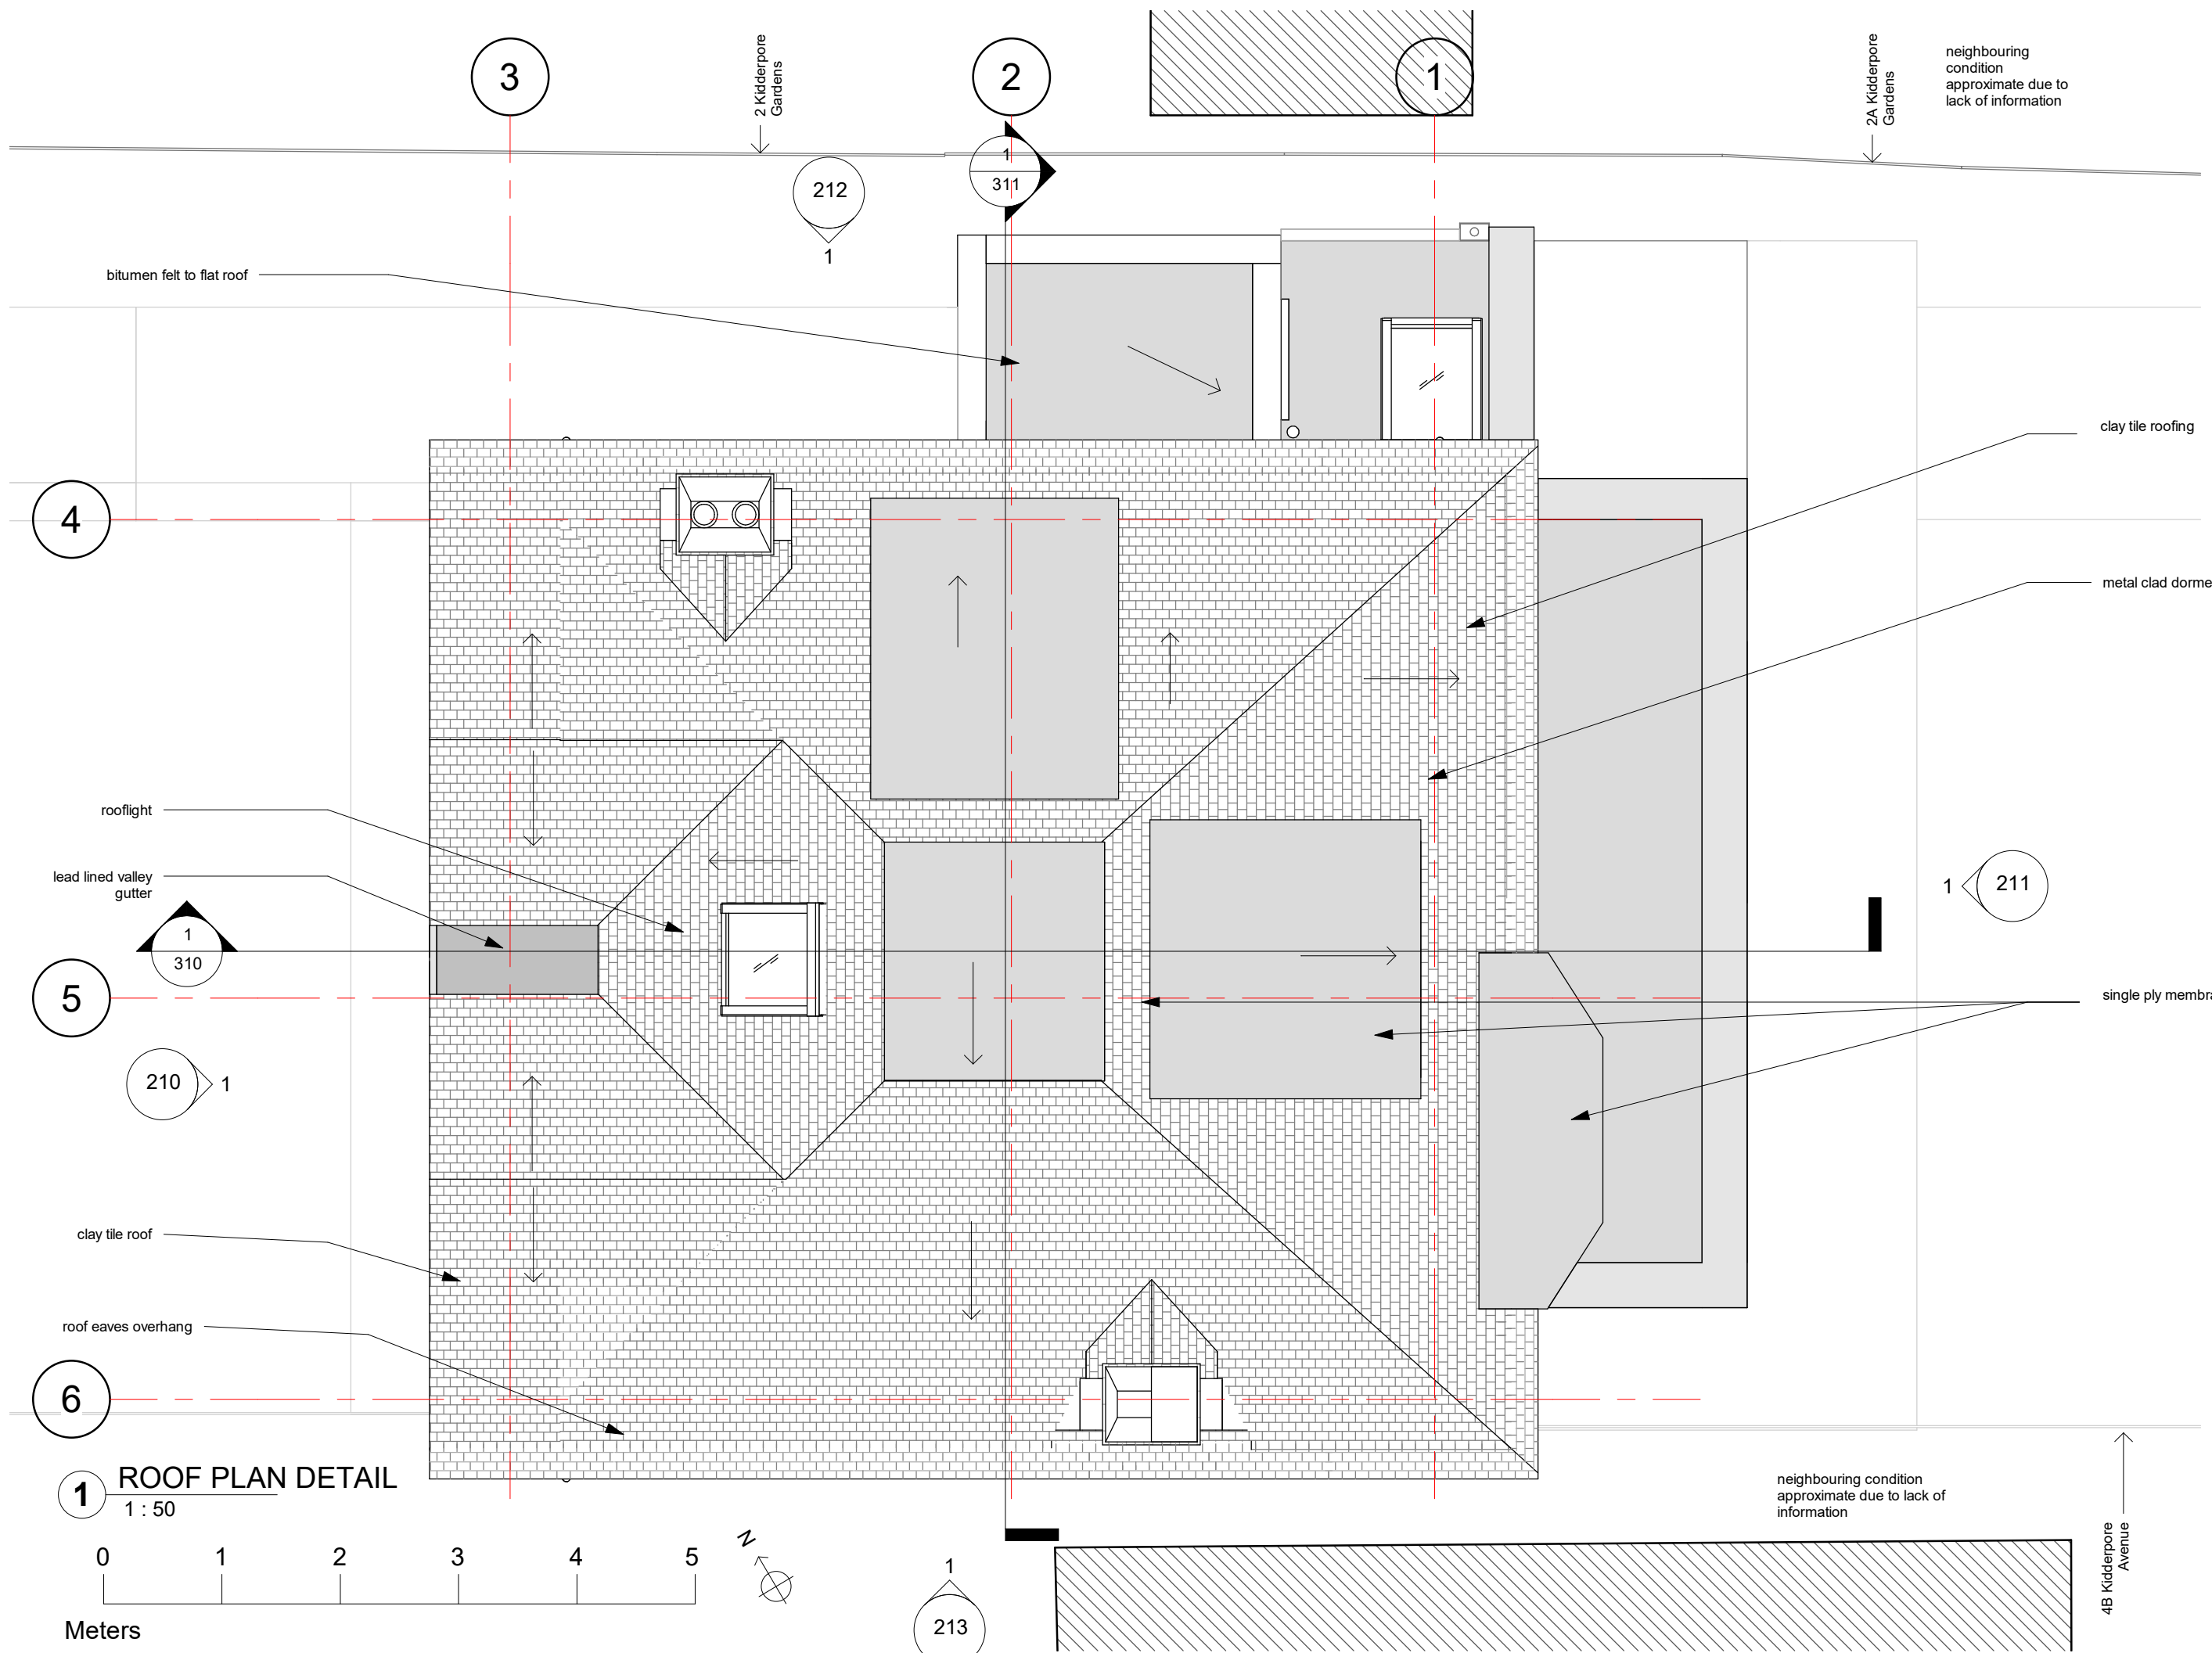

1 ROOF PLAN DETAIL
1 : 50

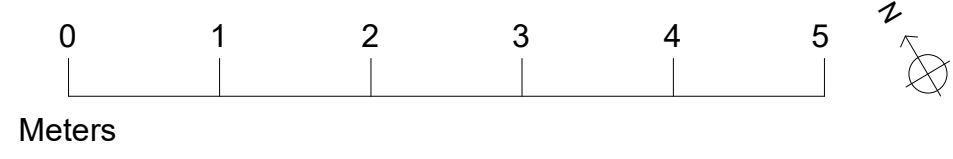

12.10.21 B Roof amended
project
OLD HALL LODGE

drawing
**PROPOSED ROOF PLAN
DETAIL**
number 171- 115- 3P
scale 1 : 50@A3
date 03/31/21
revision B

HEAT ISLAND
info@heat-island.com
https://heat-island.com




1 FRONT ELEVATION
1 : 50

12.10.21 B Roof amended
project
OLD HALL LODGE

drawing
PROPOSED FRONT
ELEVATION
number 171-210-3P date 03/31/21
scale 1:50@A3 revision B

HEAT ISLAND
info@heat-island.com
https://heat-island.com

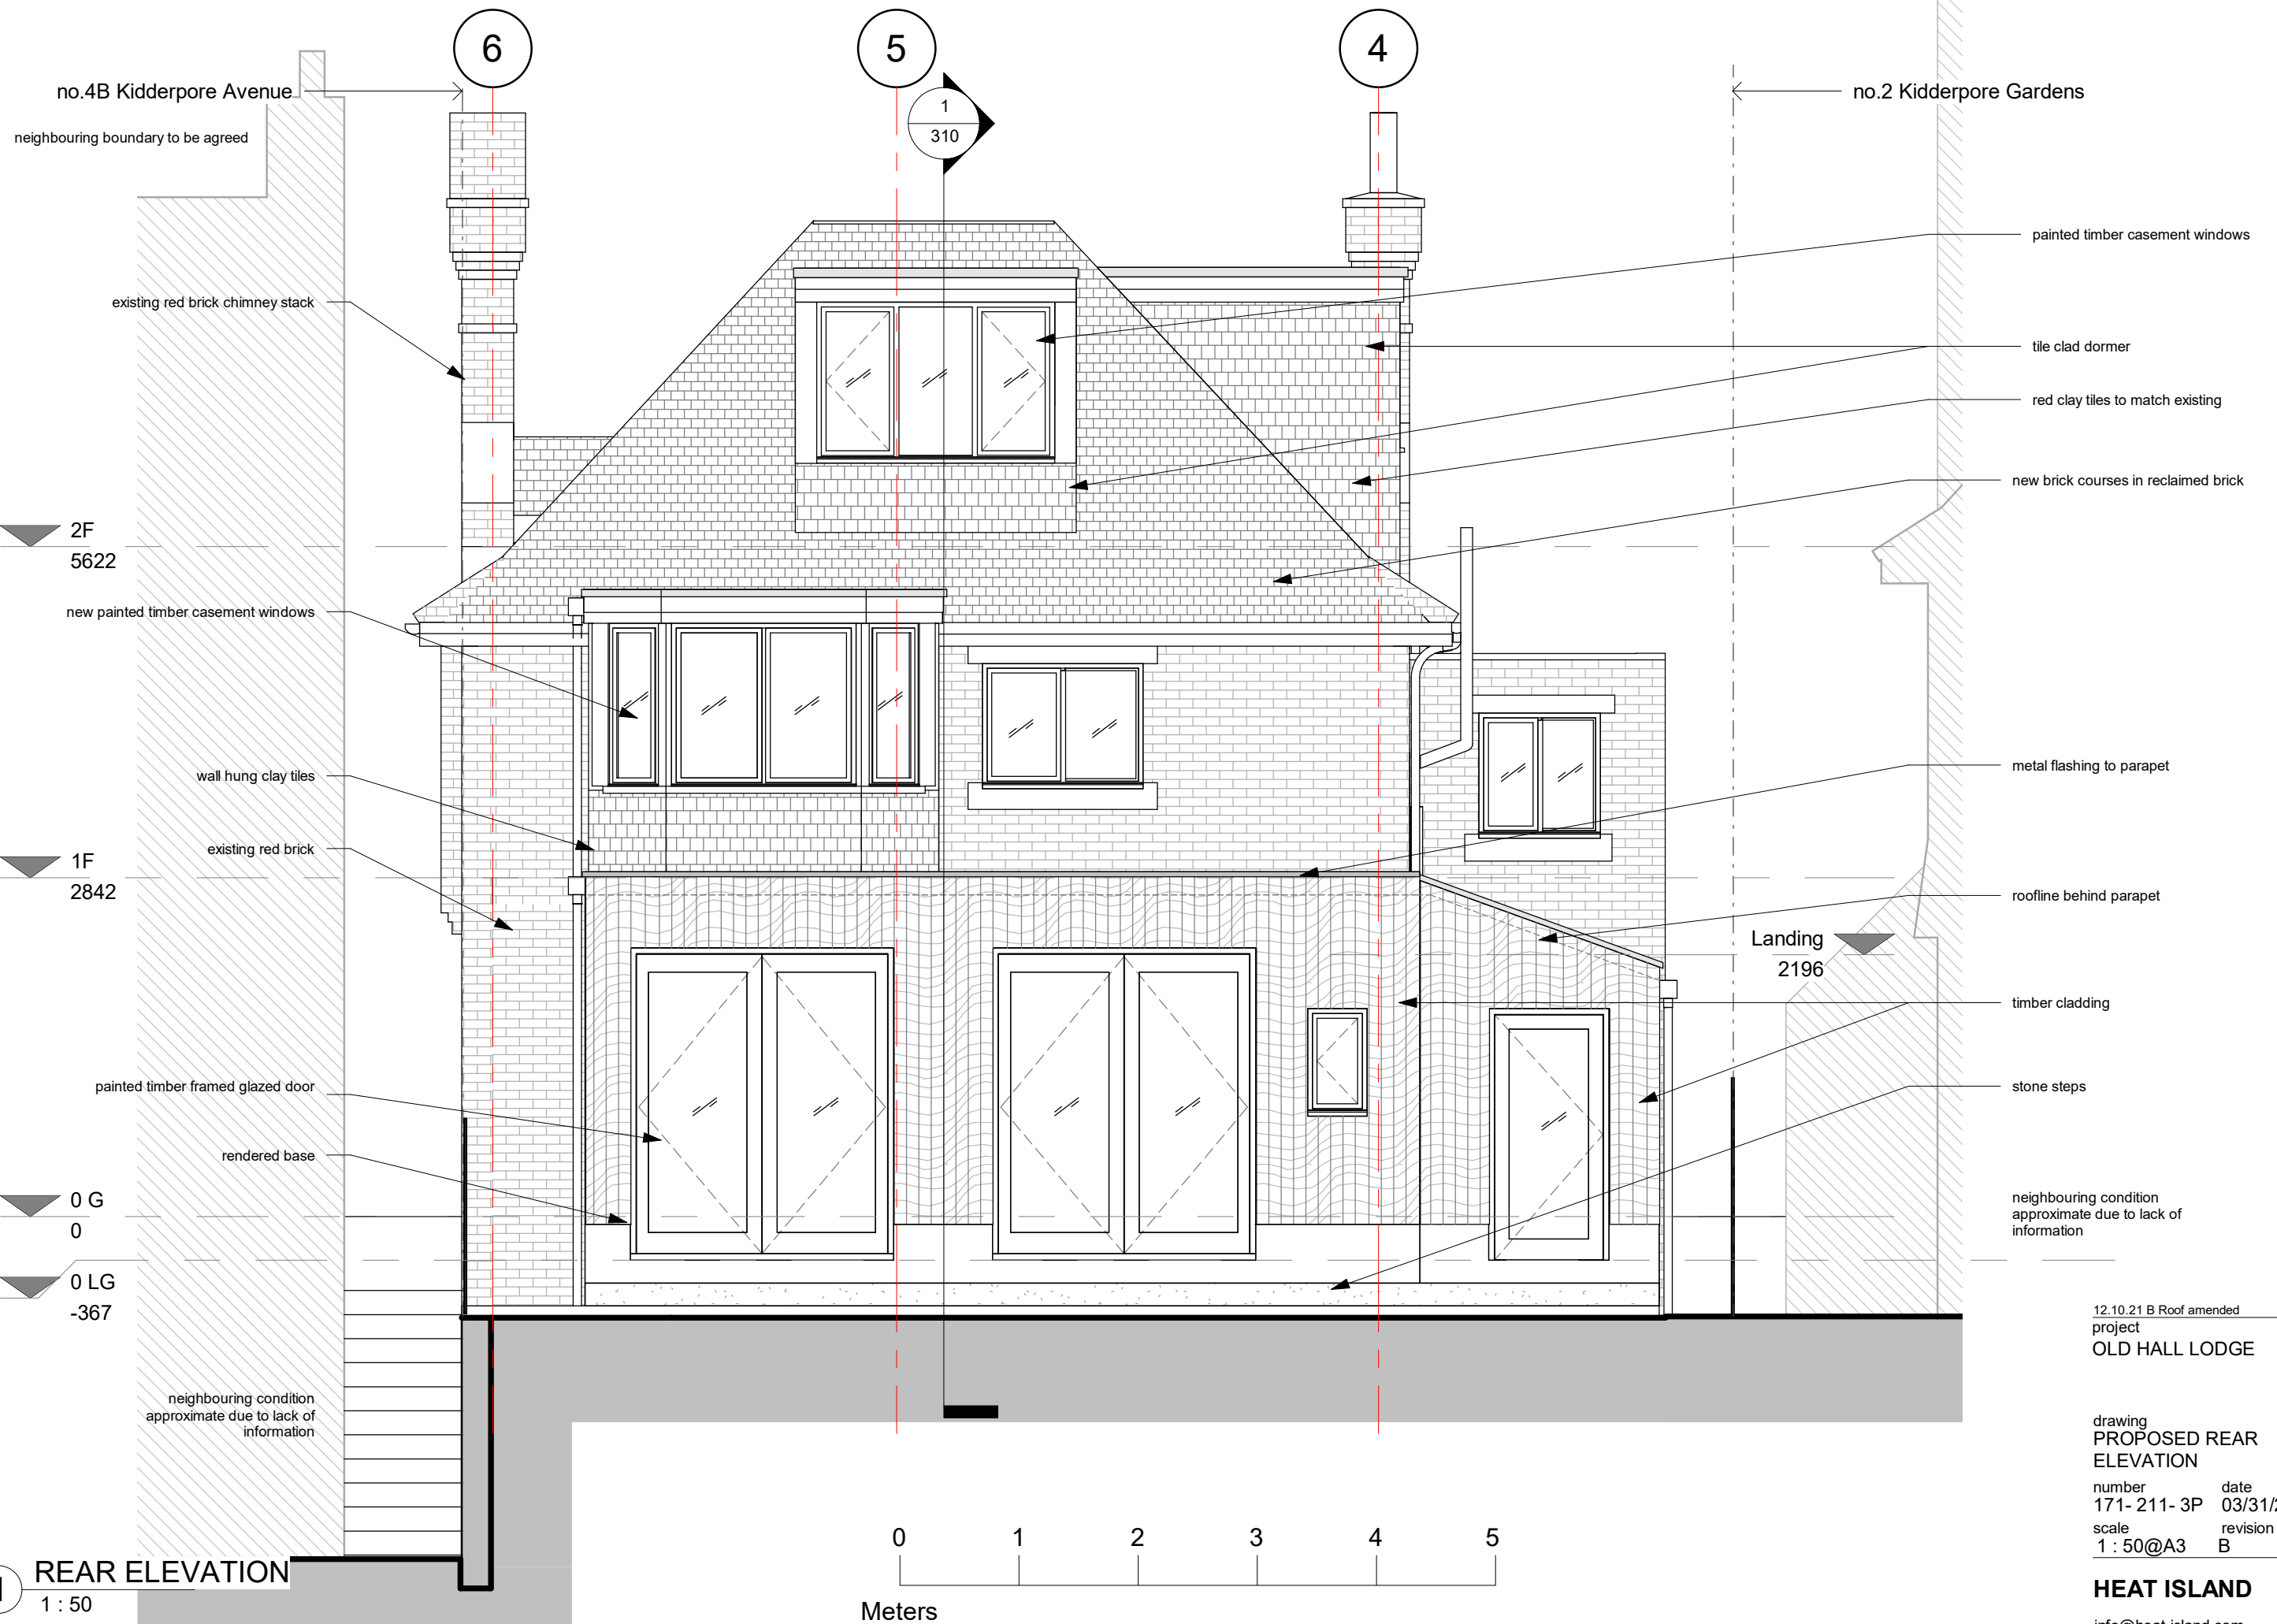


1 REAR ELEVATION
1 : 50

12.10.21 B Roof amended
project
OLD HALL LODGE

drawing
**PROPOSED REAR
ELEVATION**
number 171- 211- 3P date 03/31/21
scale 1 : 50@A3 revision B

HEAT ISLAND
info@heat-island.com
https://heat-island.com

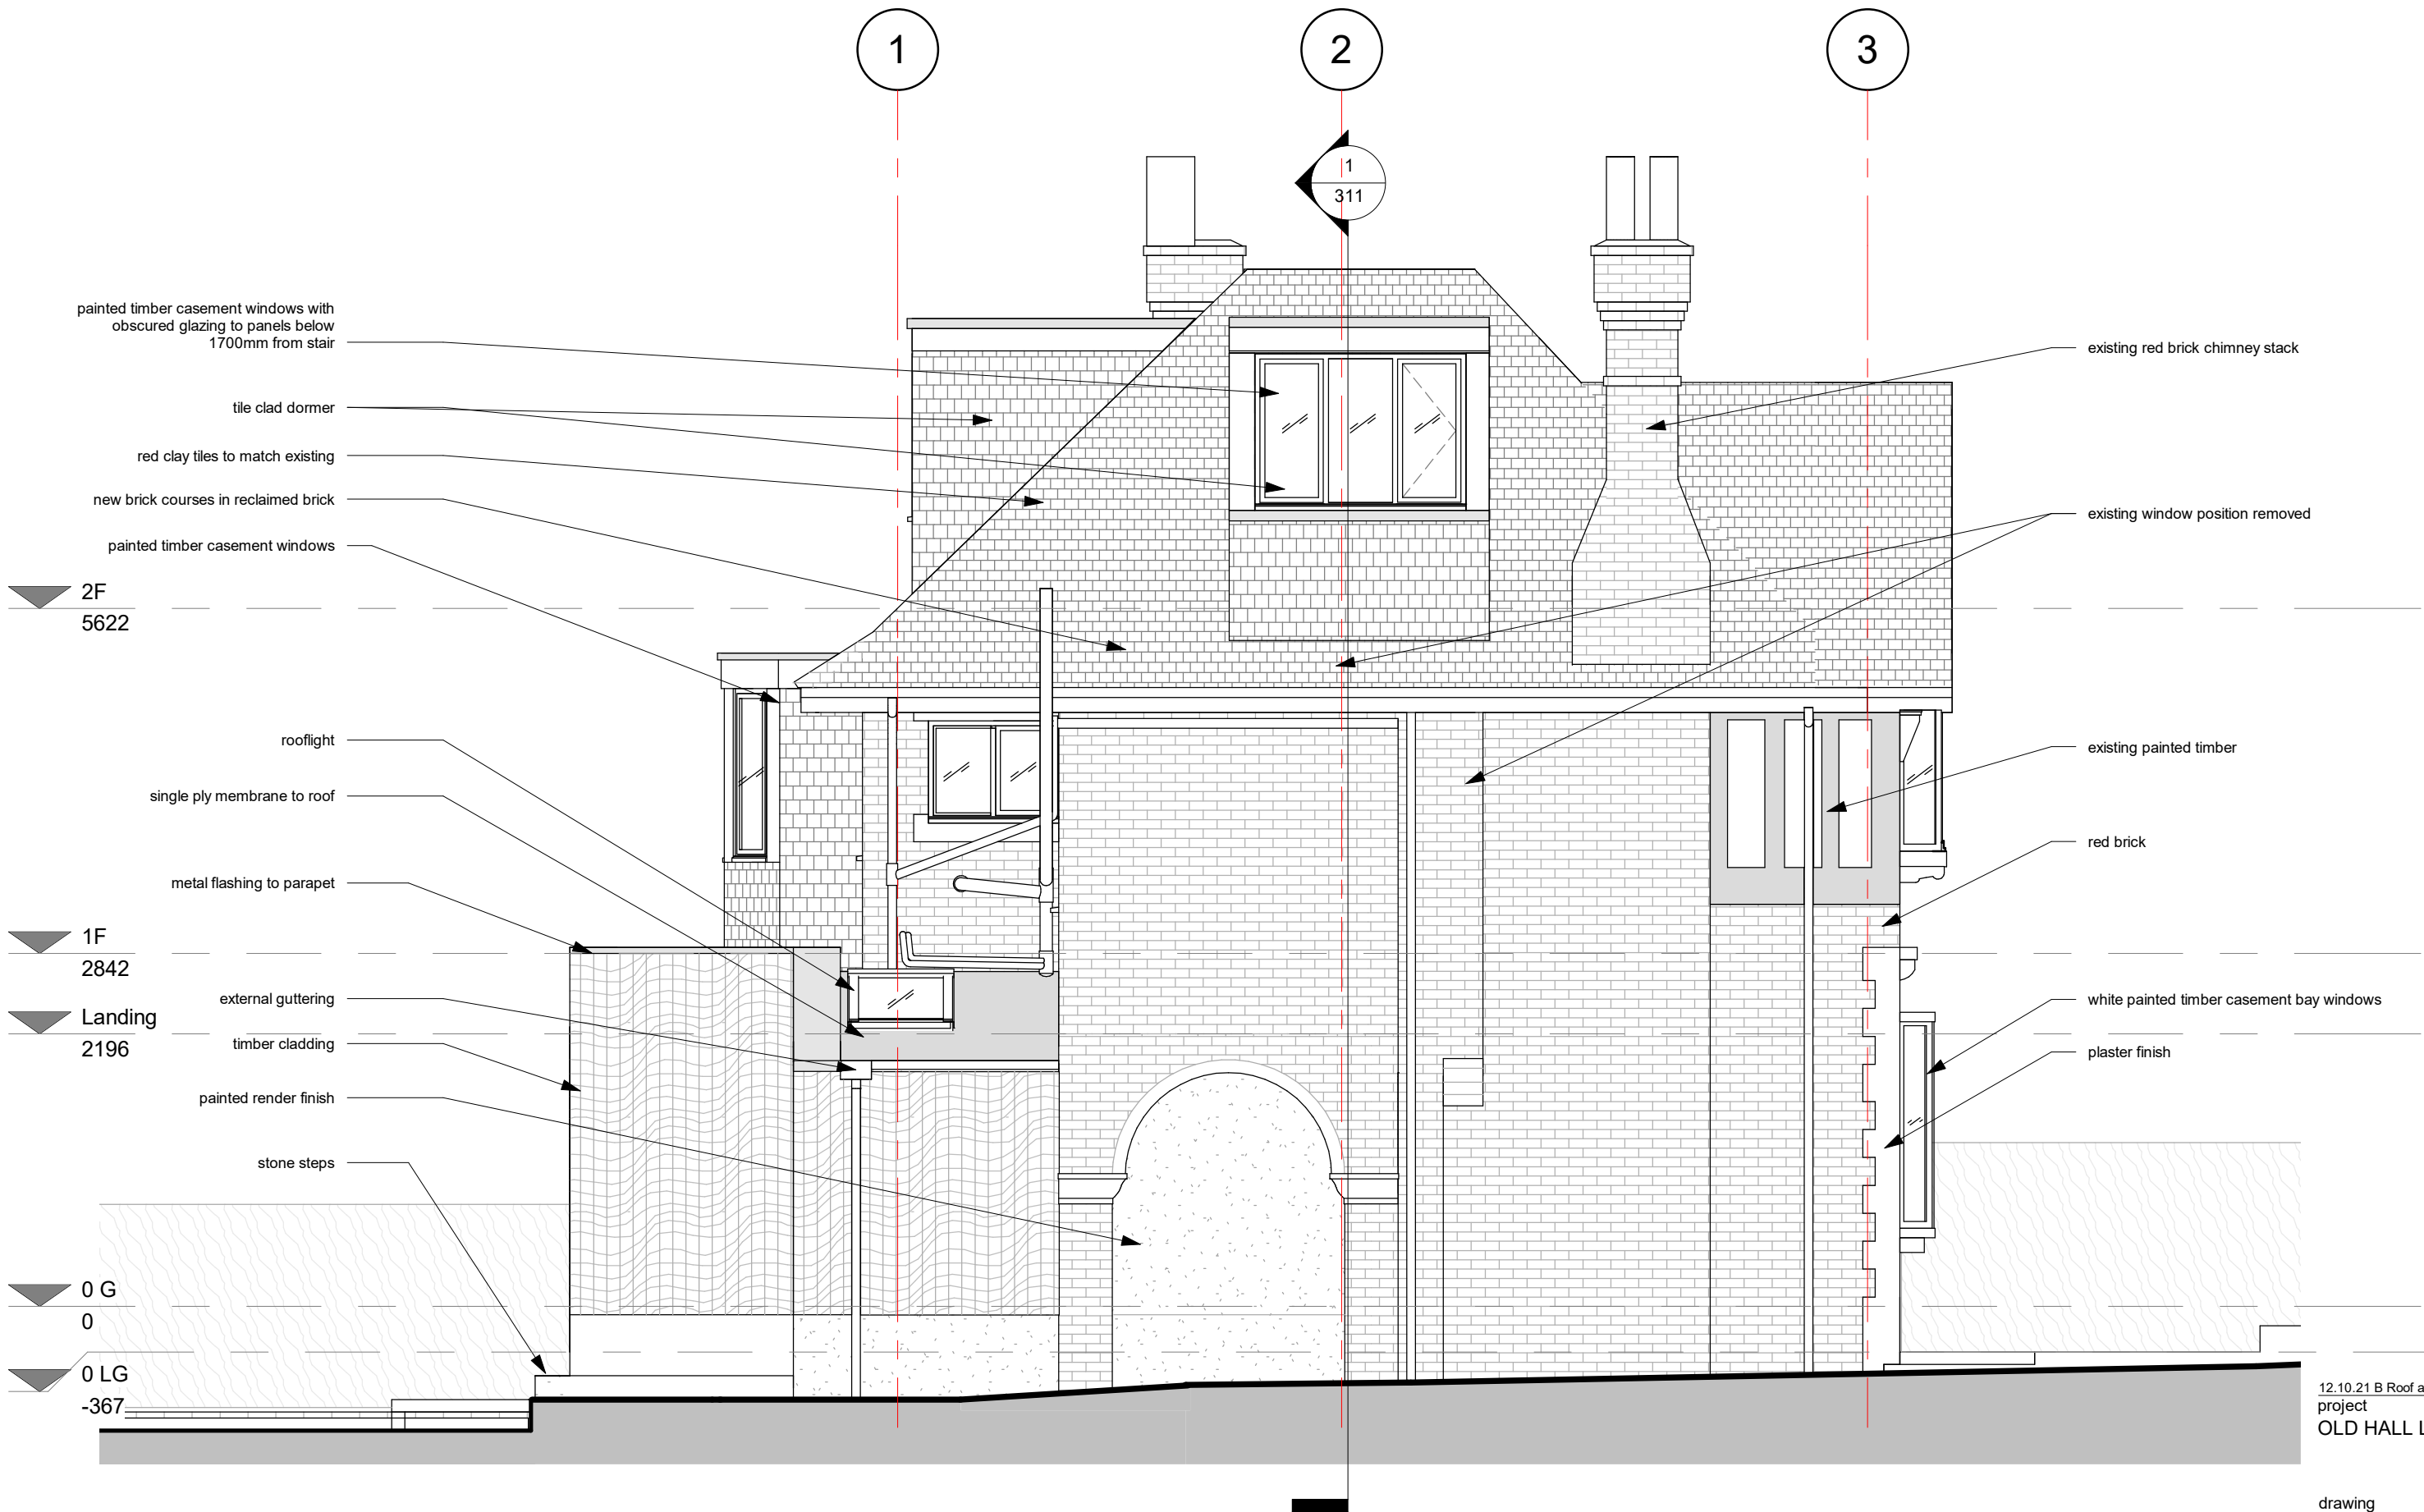

painted timber casement windows with
 obscured glazing to panels below
 1700mm from stair
 tile clad dormer
 red clay tiles to match existing
 new brick courses in reclaimed brick
 painted timber casement windows

existing red brick chimney stack
 existing window position removed

2F
 5622

1F
 2842

Landing
 2196


0 G
 0

0 LG
 -367

rooflight
 single ply membrane to roof
 metal flashing to parapet
 external guttering
 timber cladding
 painted render finish
 stone steps

existing painted timber
 red brick
 white painted timber casement bay windows
 plaster finish


1 NORTH ELEVATION
 1 : 50

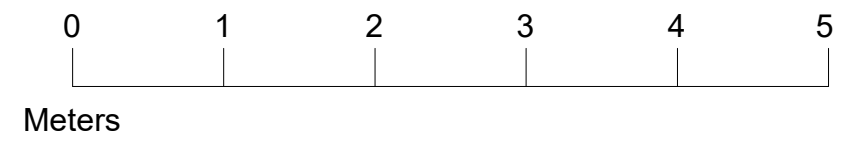


12.10.21 B Roof amended
 project
 OLD HALL LODGE

drawing
 PROPOSED NORTH
 ELEVATION
 number 171- 212- 3P
 date 03/31/21
 scale 1 : 50@A3
 revision B

HEAT ISLAND
 info@heat-island.com
 https://heat-island.com

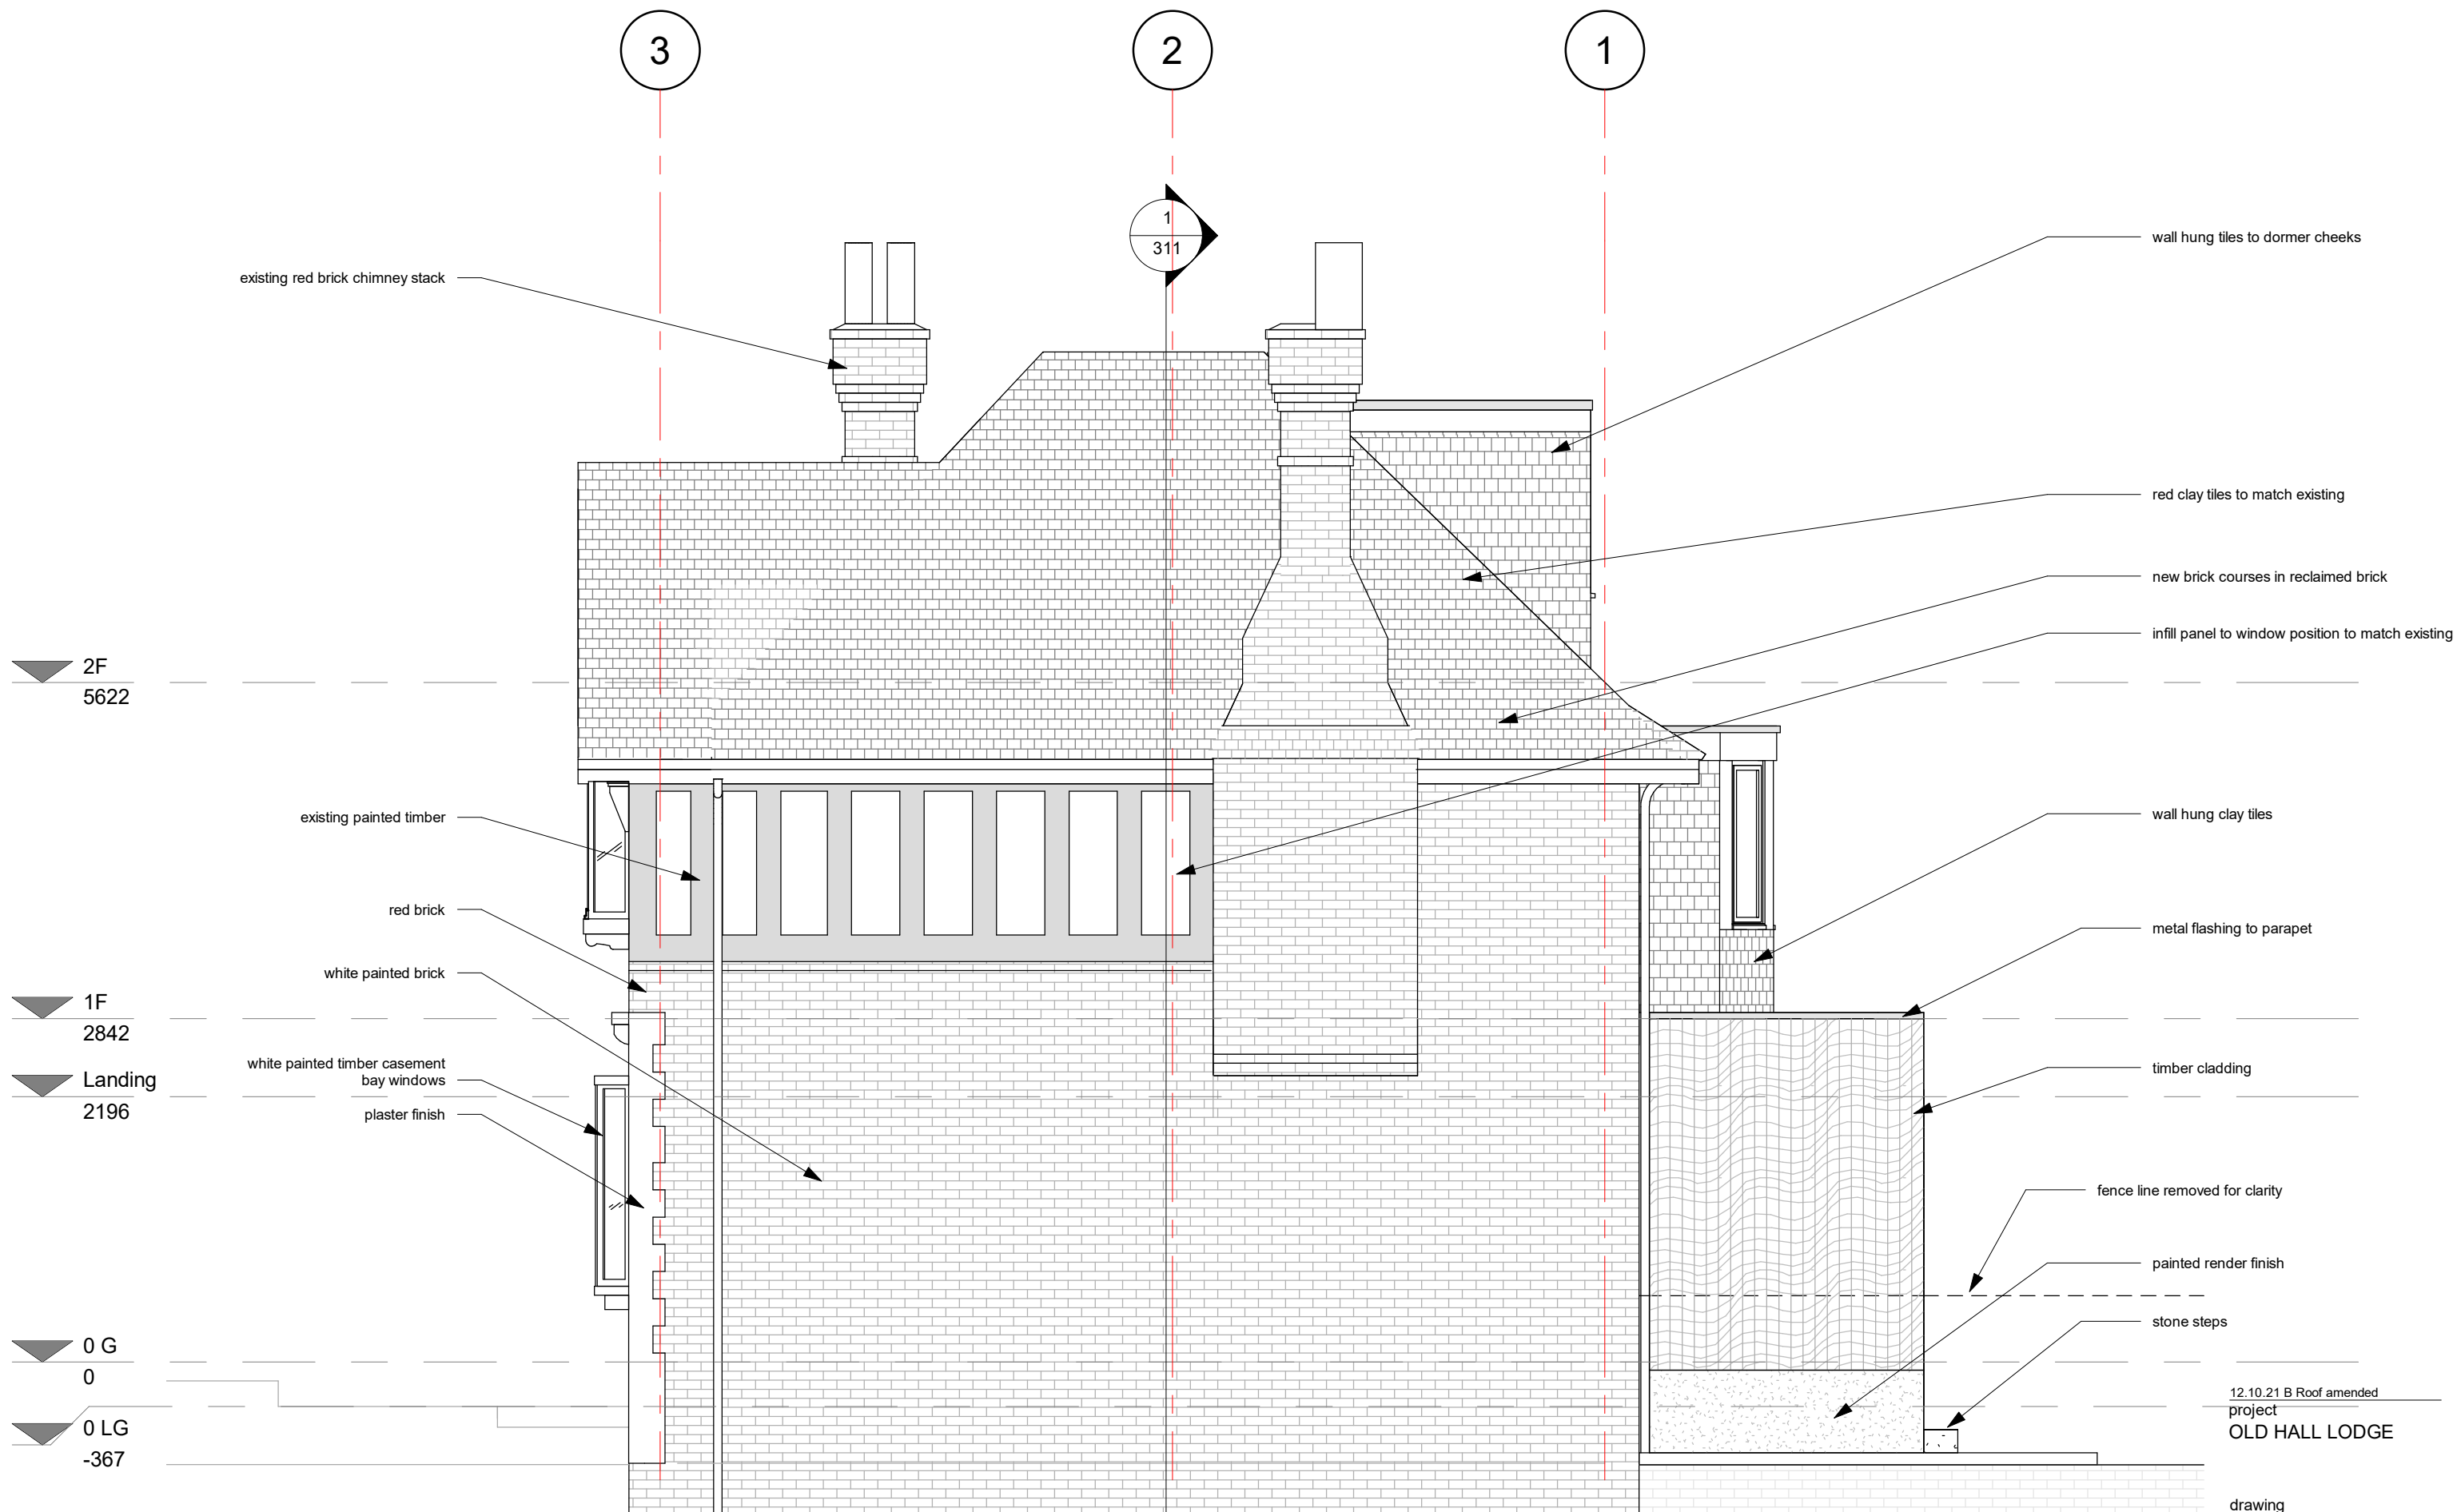


1 SOUTH ELEVATION
1 : 50

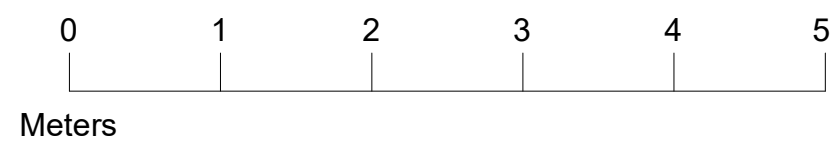


12.10.21 B Roof amended
project
OLD HALL LODGE

drawing
**PROPOSED SOUTH
ELEVATION**
number 171- 213- 3P date 03/31/21
scale 1 : 50@A3 revision B

HEAT ISLAND
info@heat-island.com
https://heat-island.com

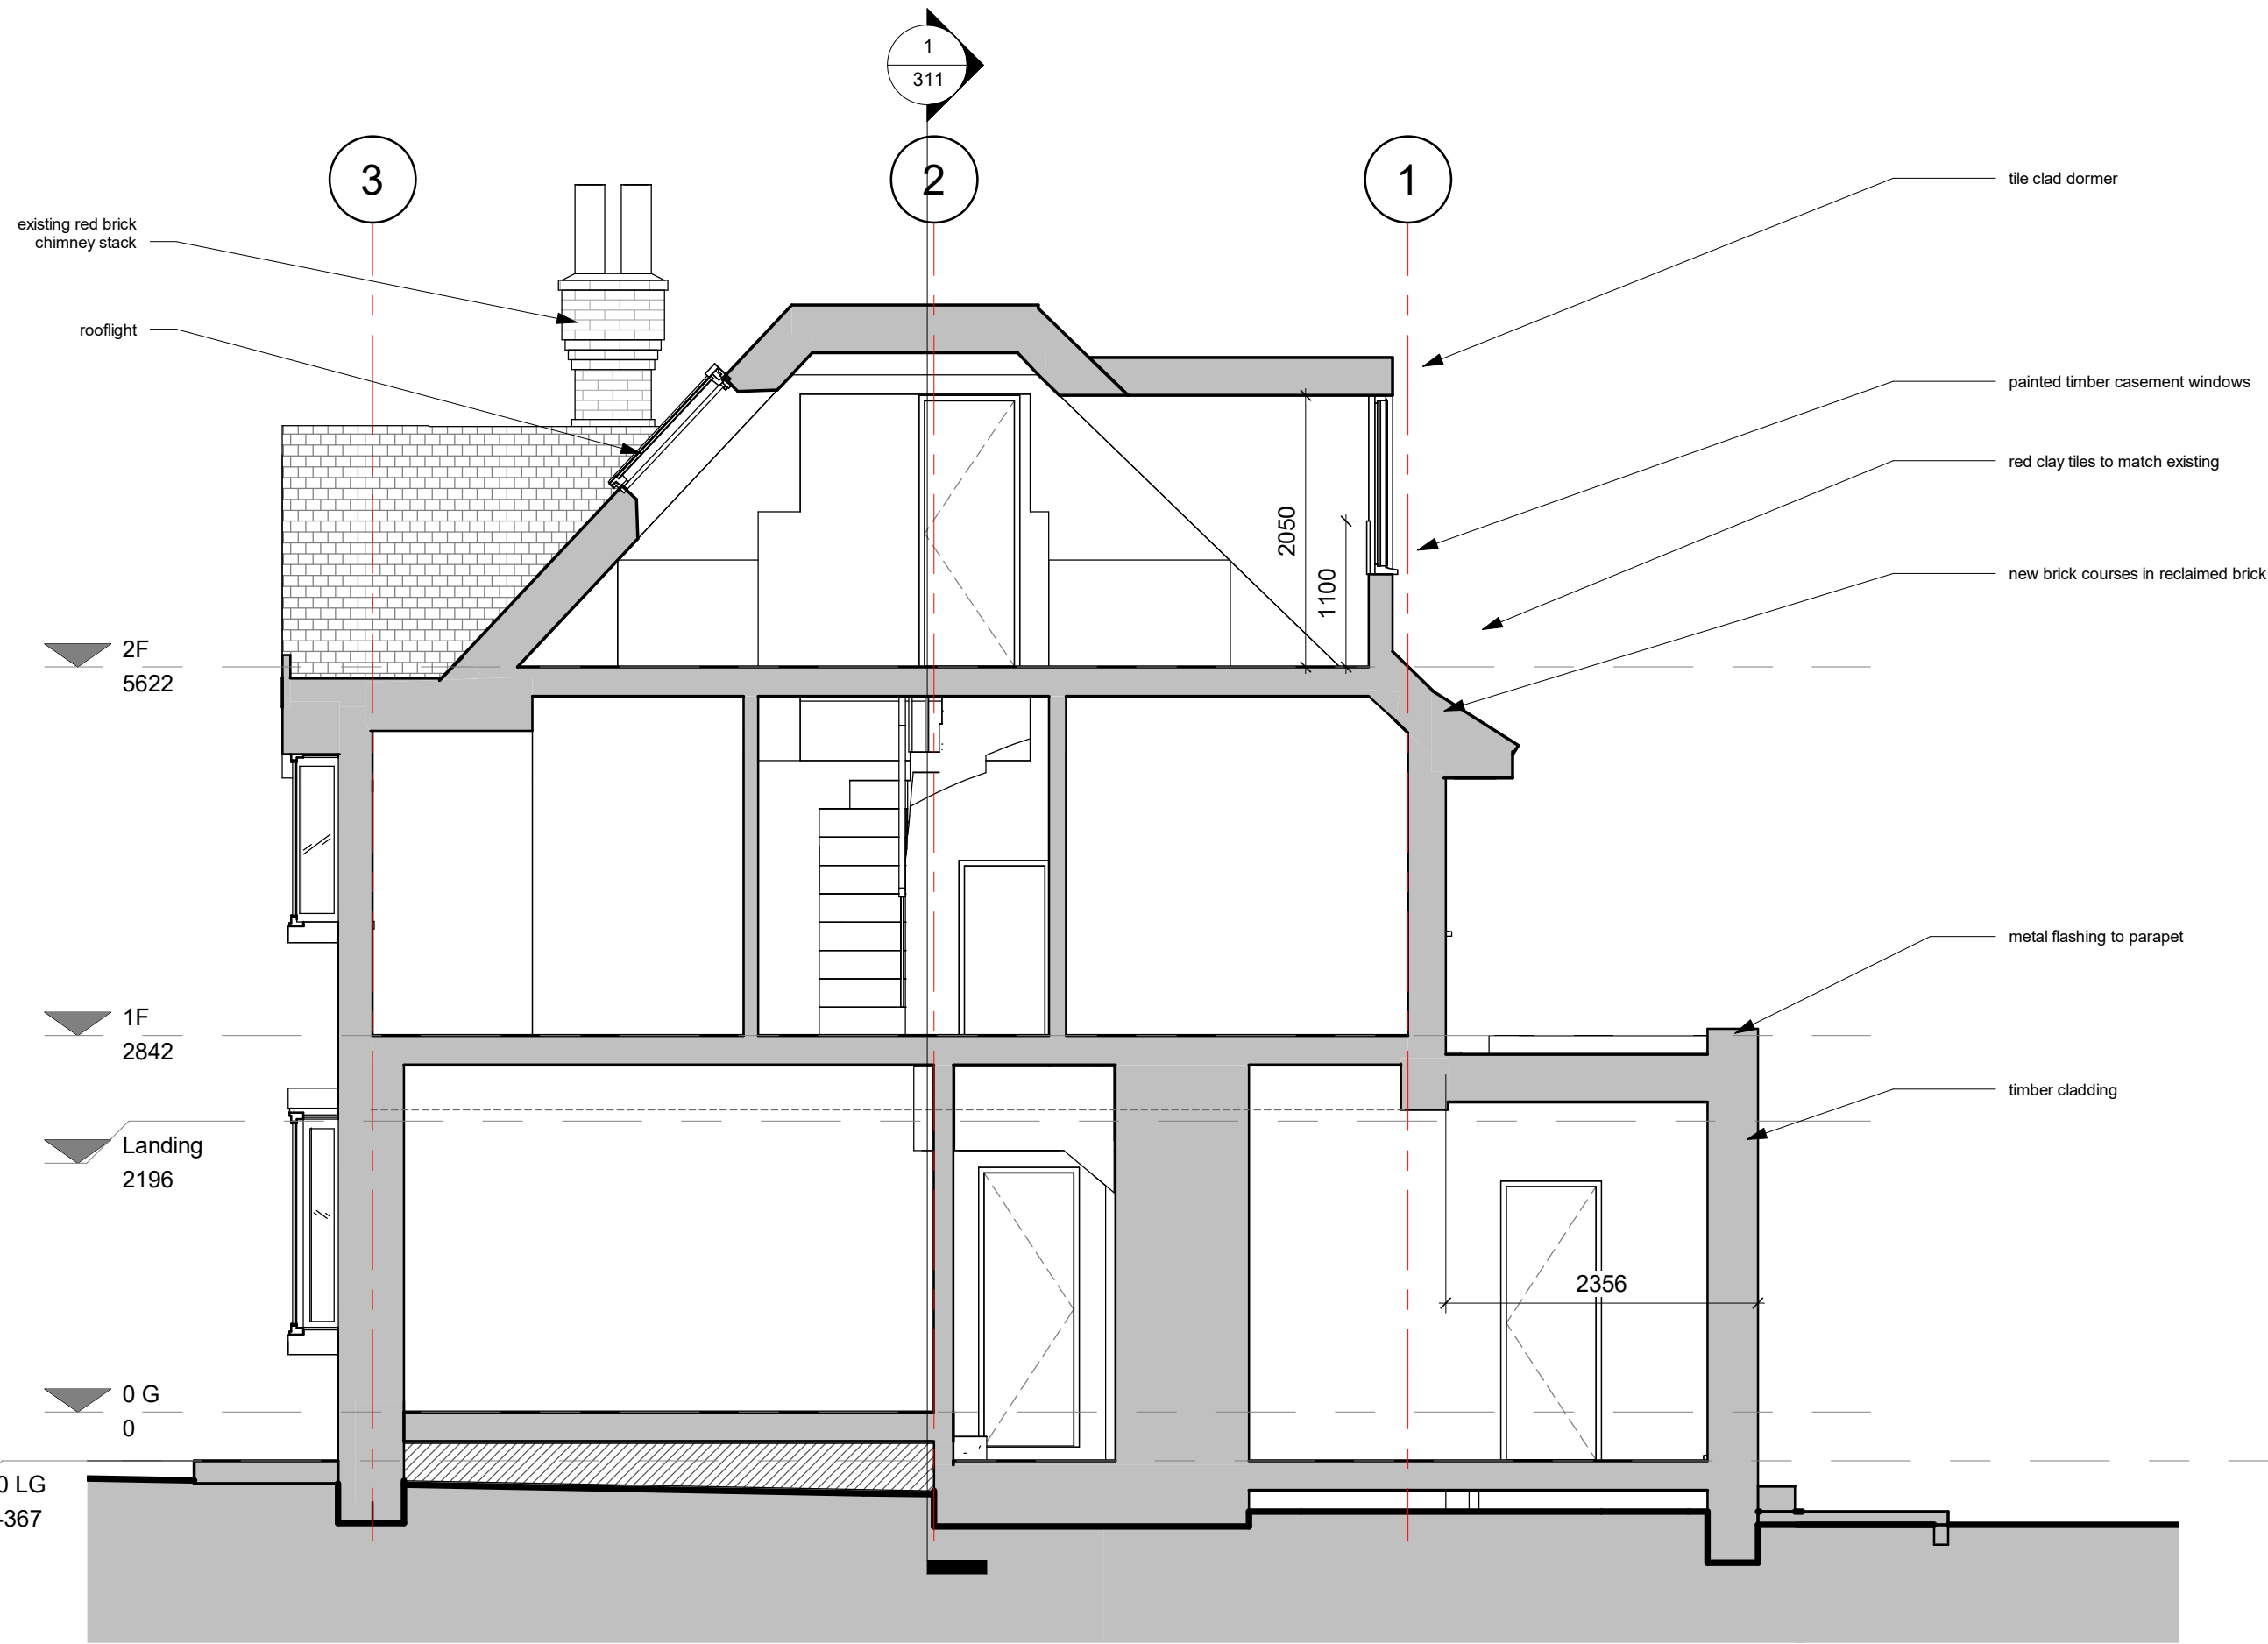


1 LONG SECTION AA
1 : 50

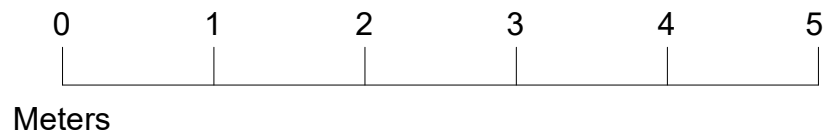

12.10.21 B Roof amended
project
OLD HALL LODGE

drawing
PROPOSED LONG
SECTION
number 171- 310- 3P
date 03/31/21
scale 1 : 50@A3
revision B

HEAT ISLAND
info@heat-island.com
https://heat-island.com

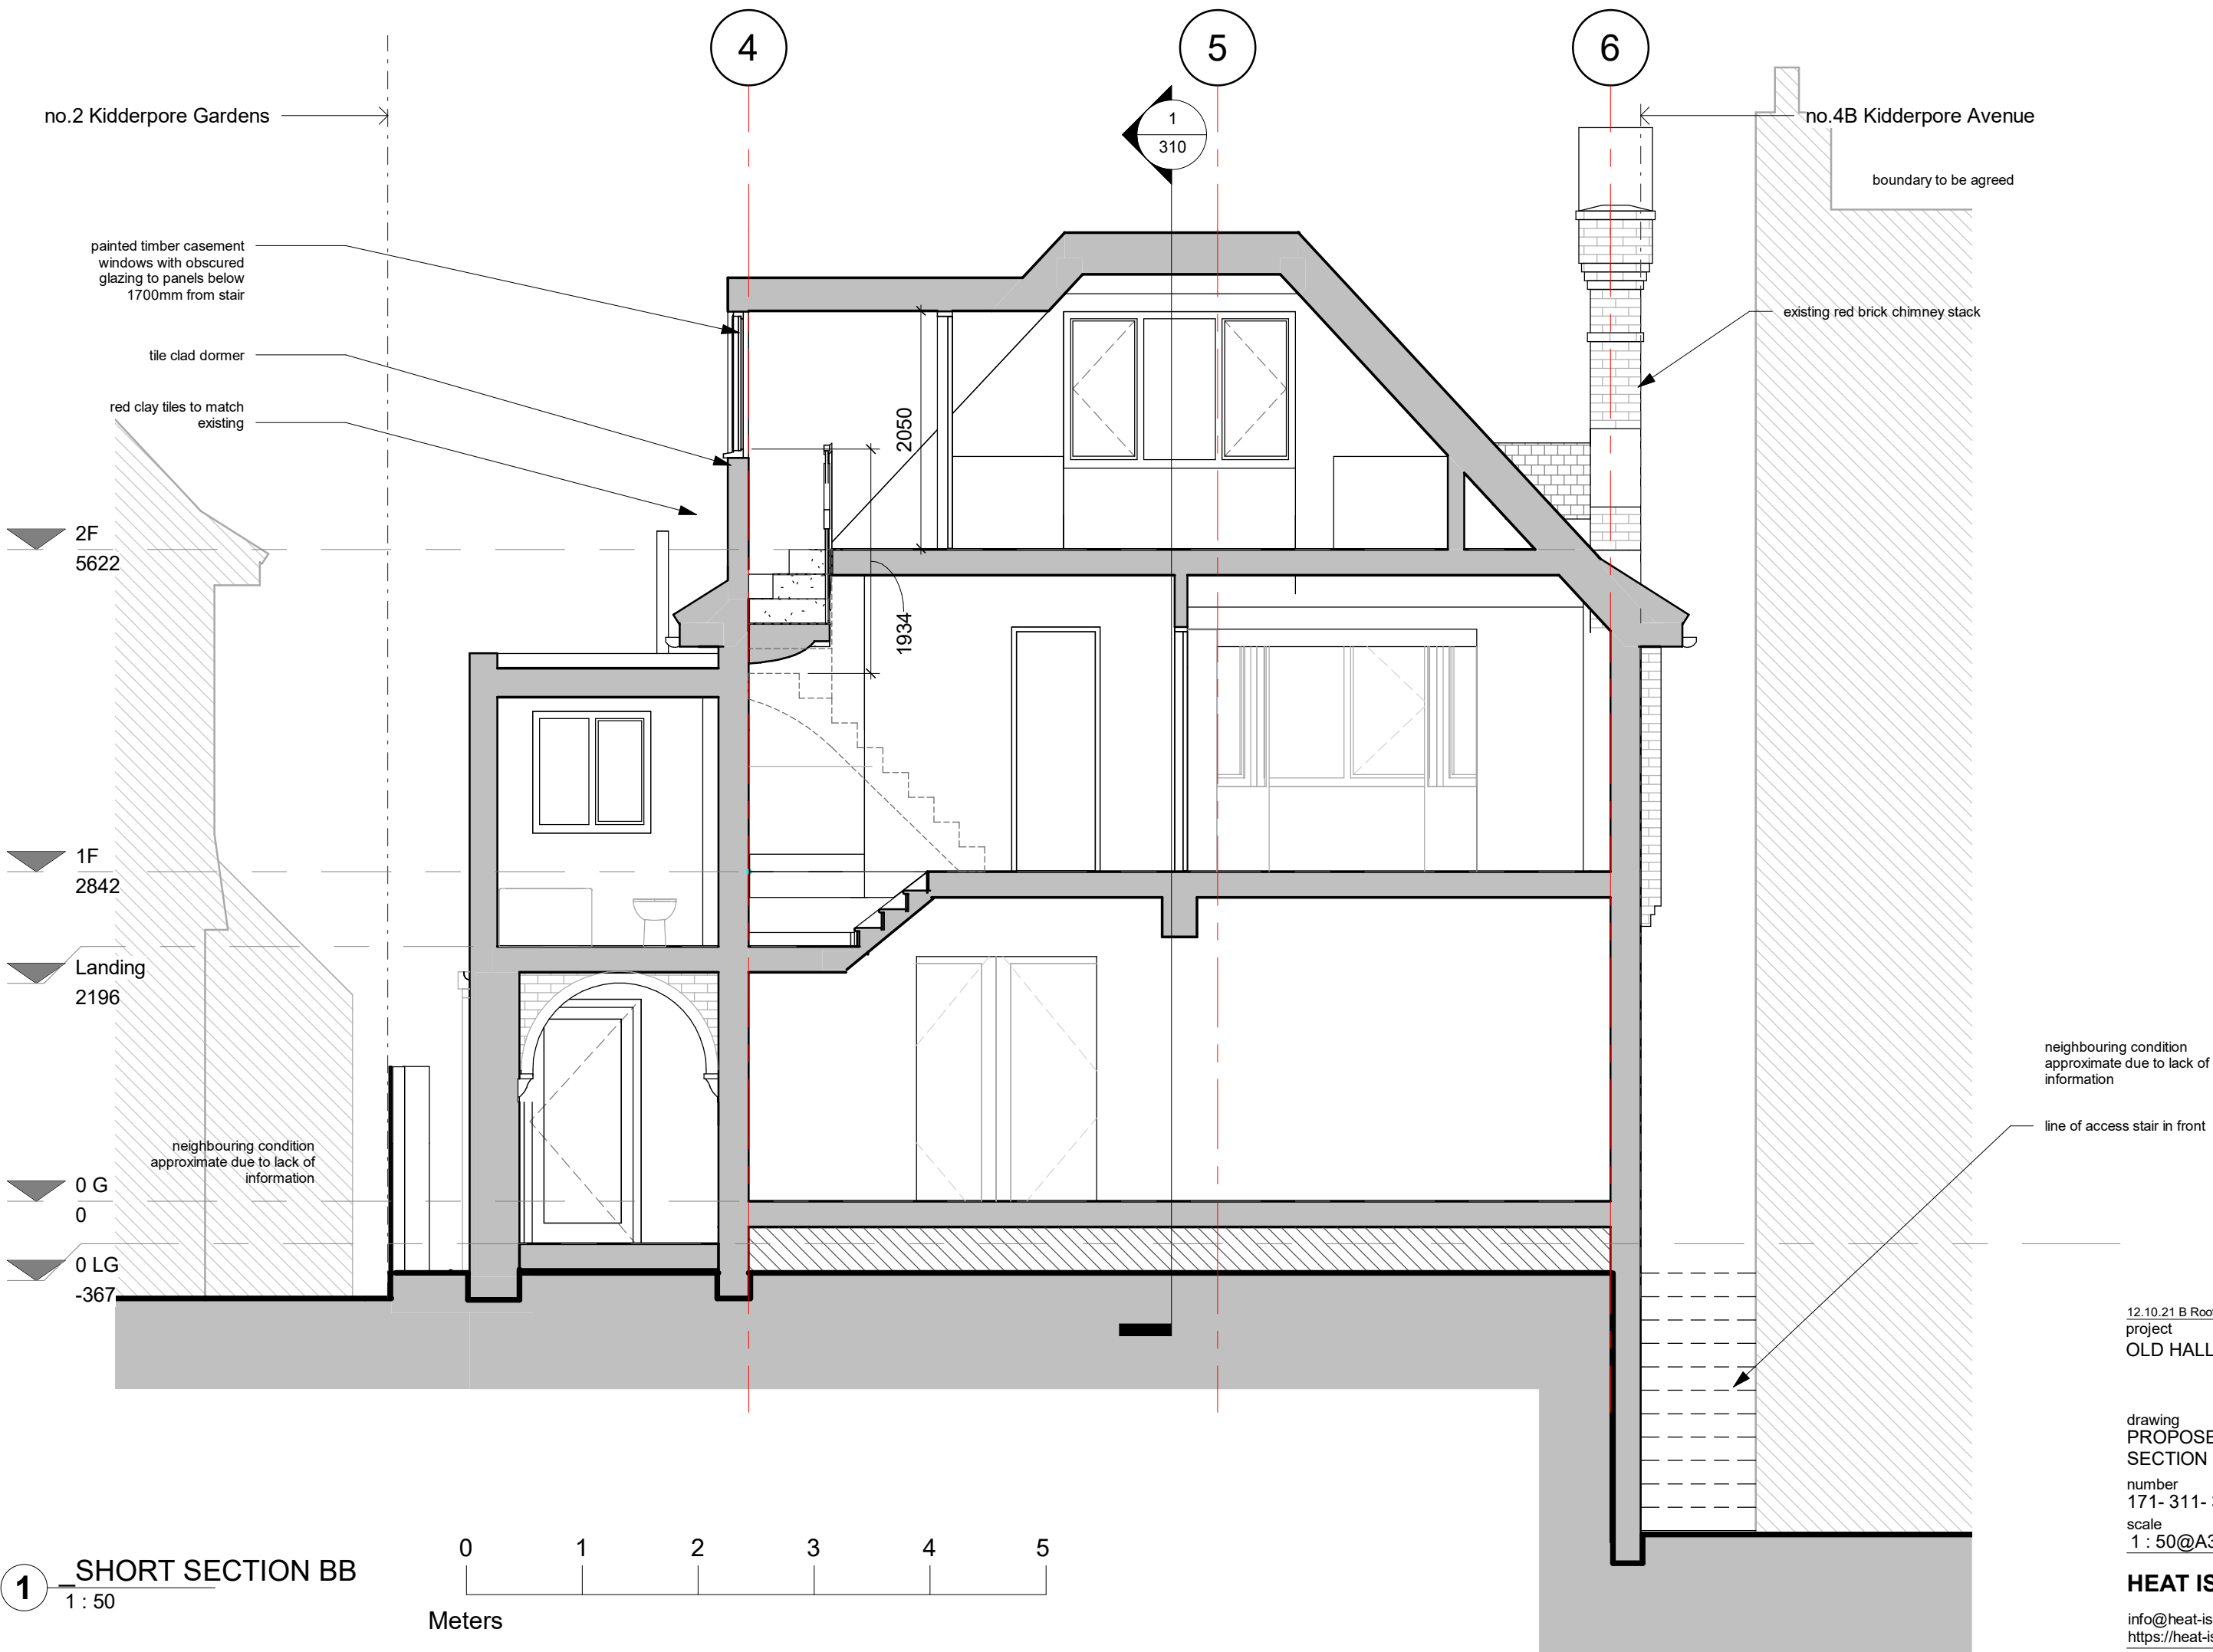

no.2 Kidderpore Gardens

no.4B Kidderpore Avenue

painted timber casement windows with obscured glazing to panels below 1700mm from stair

tile clad dormer

red clay tiles to match existing

2F
5622

1F
2842

Landing
2196

0 G
0

0 LG
-367

neighbouring condition approximate due to lack of information

neighbouring condition approximate due to lack of information

line of access stair in front

4

5

6

1
310

2050

1934

existing red brick chimney stack

boundary to be agreed

12.10.21 B Roof amended
project
OLD HALL LODGE

drawing
PROPOSED SHORT
SECTION

number	date
171- 311- 3P	03/31/21
scale	revision
1 : 50@A3	B

HEAT ISLAND

info@heat-island.com
https://heat-island.com

1 SHORT SECTION BB
1 : 50

