


Location Map
1 : 1250




Block Plan
1 : 500

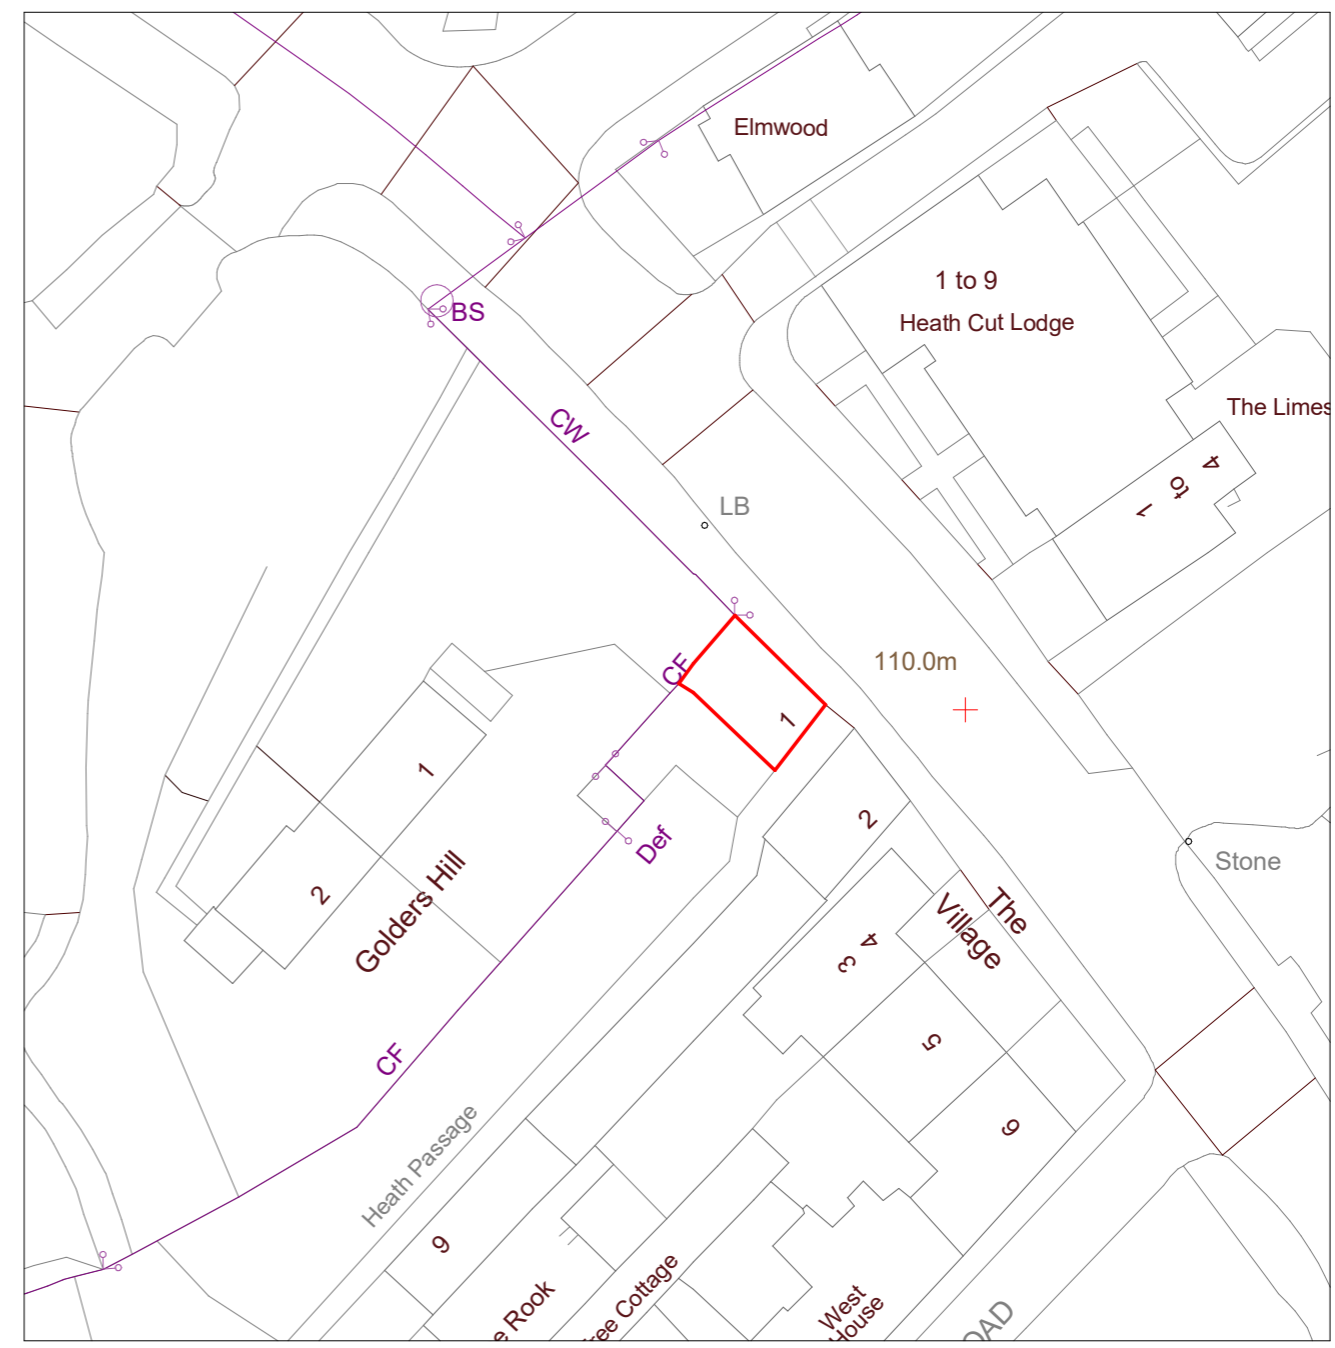


Drawings to be read in conjunction with all relevant documentation. Do not scale from this drawing. All written dimensions to be checked on site before work commences. Discrepancies, where identified, must be reported to Divi-Design.

This drawing may be copied by an authorised officer of the Local Authority with the sole purpose to assist in the determination of Planning or Building Regulations application and may not be used for any other purpose unless otherwise agreed in writing.


Purpose: Pre-Application	Description	Sheet Name	Project No:	Sheet No:	Contact info:
Scale: As indicated @A3 Date: Jan 2021	Proposed change of use into a self-contained unit (ground floor) at 1 The Village, NW3 7HA	Location and Block Plan	20230	PL01	e-mail: info@divi-design.co.uk tel: 0203 488 2828 web: www.divi-design.co.uk Kemp House, 152 City Road London, EC1V 2NX

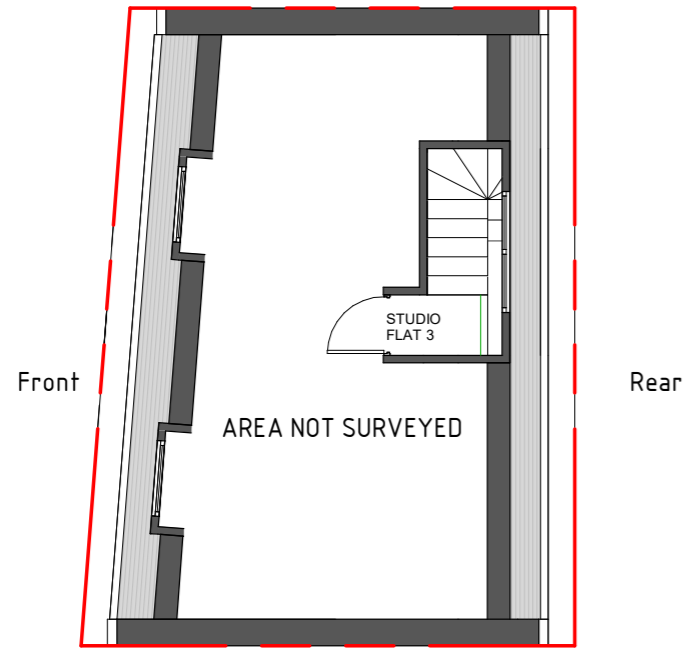


Existing Loft (No Changes)
1: 100

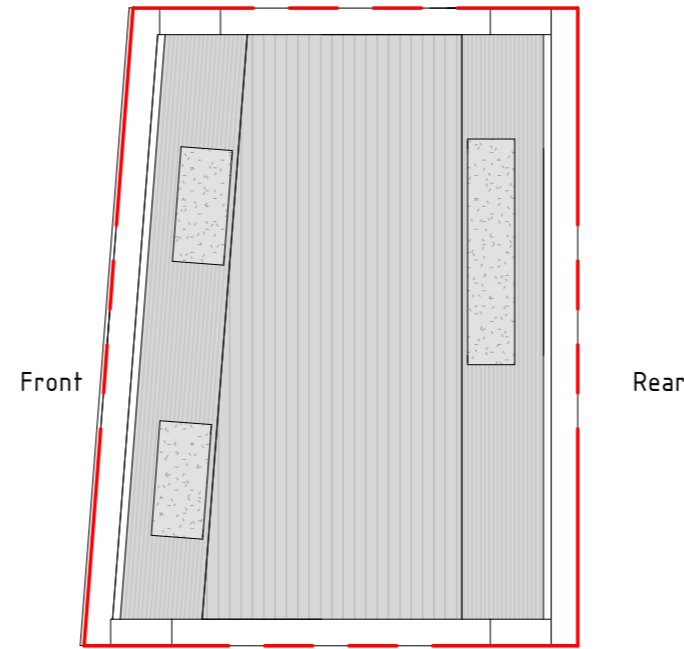


Existing Roof Plan (No Changes)
1: 100

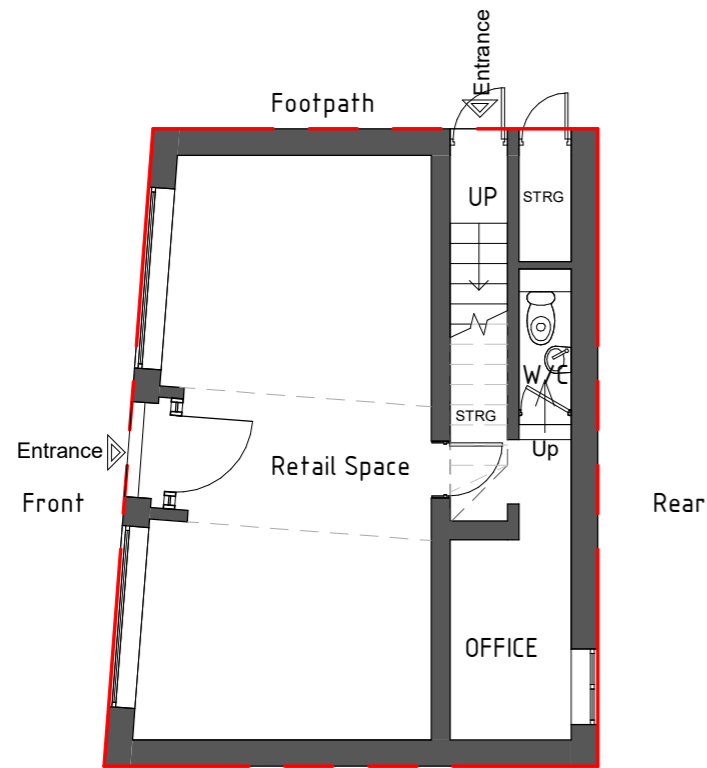

Existing Ground Floor
1: 100

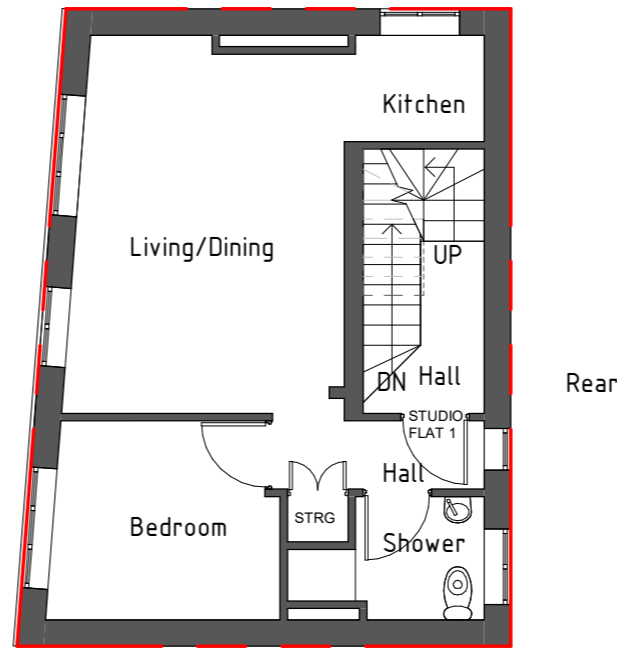

Existing First Floor (No Changes)
1: 100

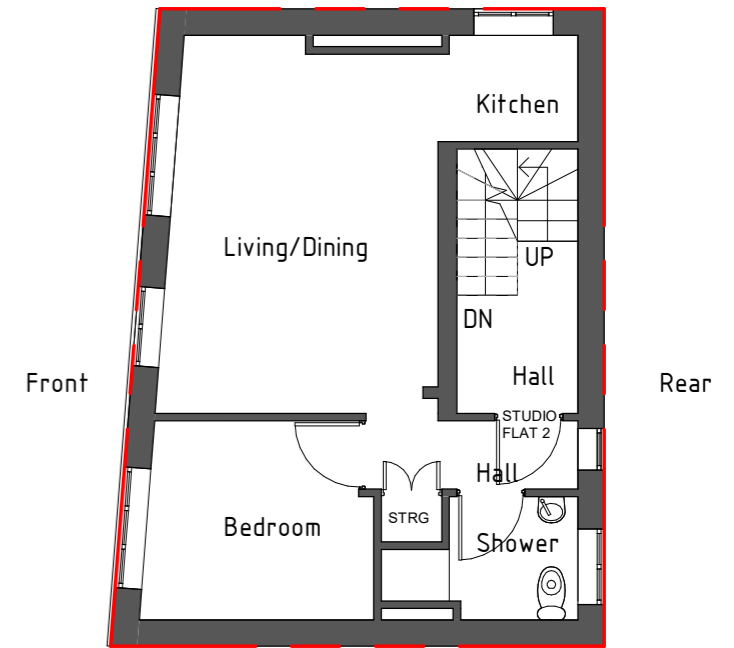


Existing Second Floor (No Changes)
1: 100


Purpose: Pre-Application	Description	Sheet Name	Project No:	Sheet No:	Contact info:
Scale: 1 : 100 @A3 Date: Jan 2021	Proposed change of use into a self-contained unit (ground floor) at 1 The Village, NW3 7HA	Existing Plans	20230	PL02	e-mail: info@divi-design.co.uk tel: 0203 488 2828 web: www.divi-design.co.uk Kemp House, 152 City Road London, EC1V 2NX




Existing Front Elevation
1: 100

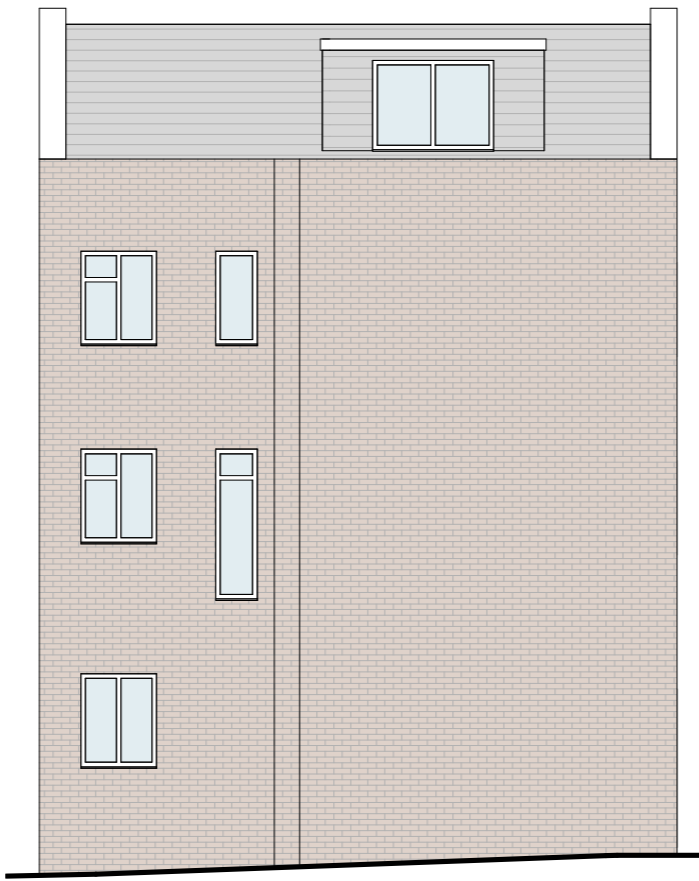

Existing Rear Elevation (No Changes)
1: 100

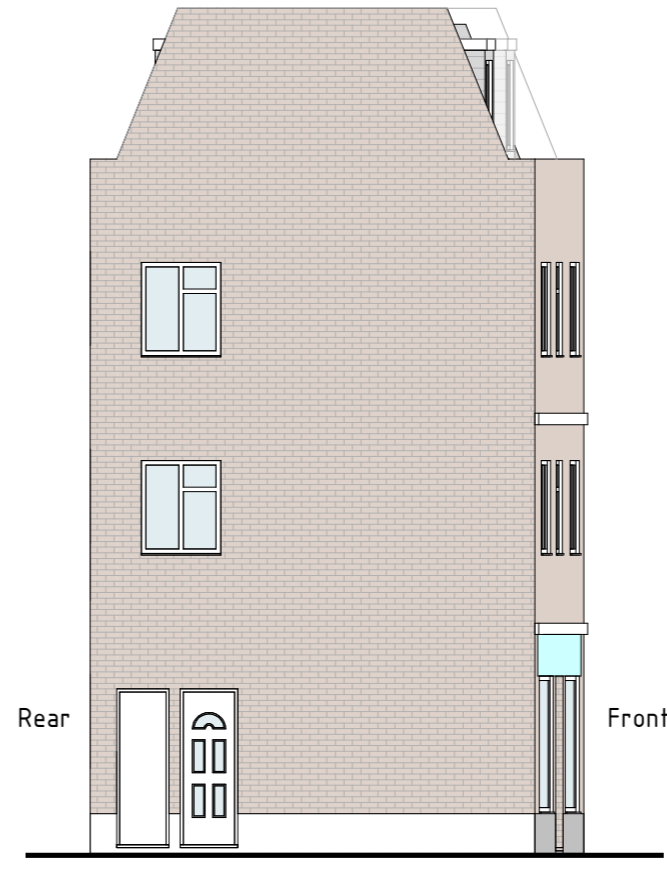


Existing Side Elevation (No Changes)
1: 100

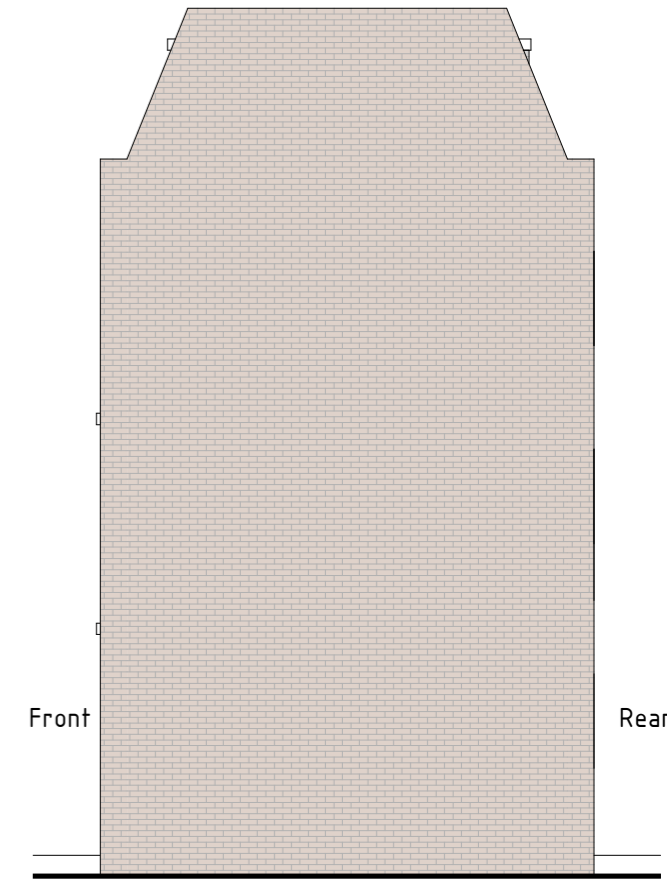

Existing Side Elevation (No Changes)
1: 100

Purpose: Pre-Application	Description	Sheet Name	Project No:	Sheet No:	Contact info:
Scale: 1 : 100 @A3 Date: Jan 2021	Proposed change of use into a self-contained unit (ground floor) at 1 The Village, NW3 7HA	Existing Elevations	20230	PL03	e-mail: info@divi-design.co.uk tel: 0203 488 2828 web: www.divi-design.co.uk Kemp House, 152 City Road London, EC1V 2NX

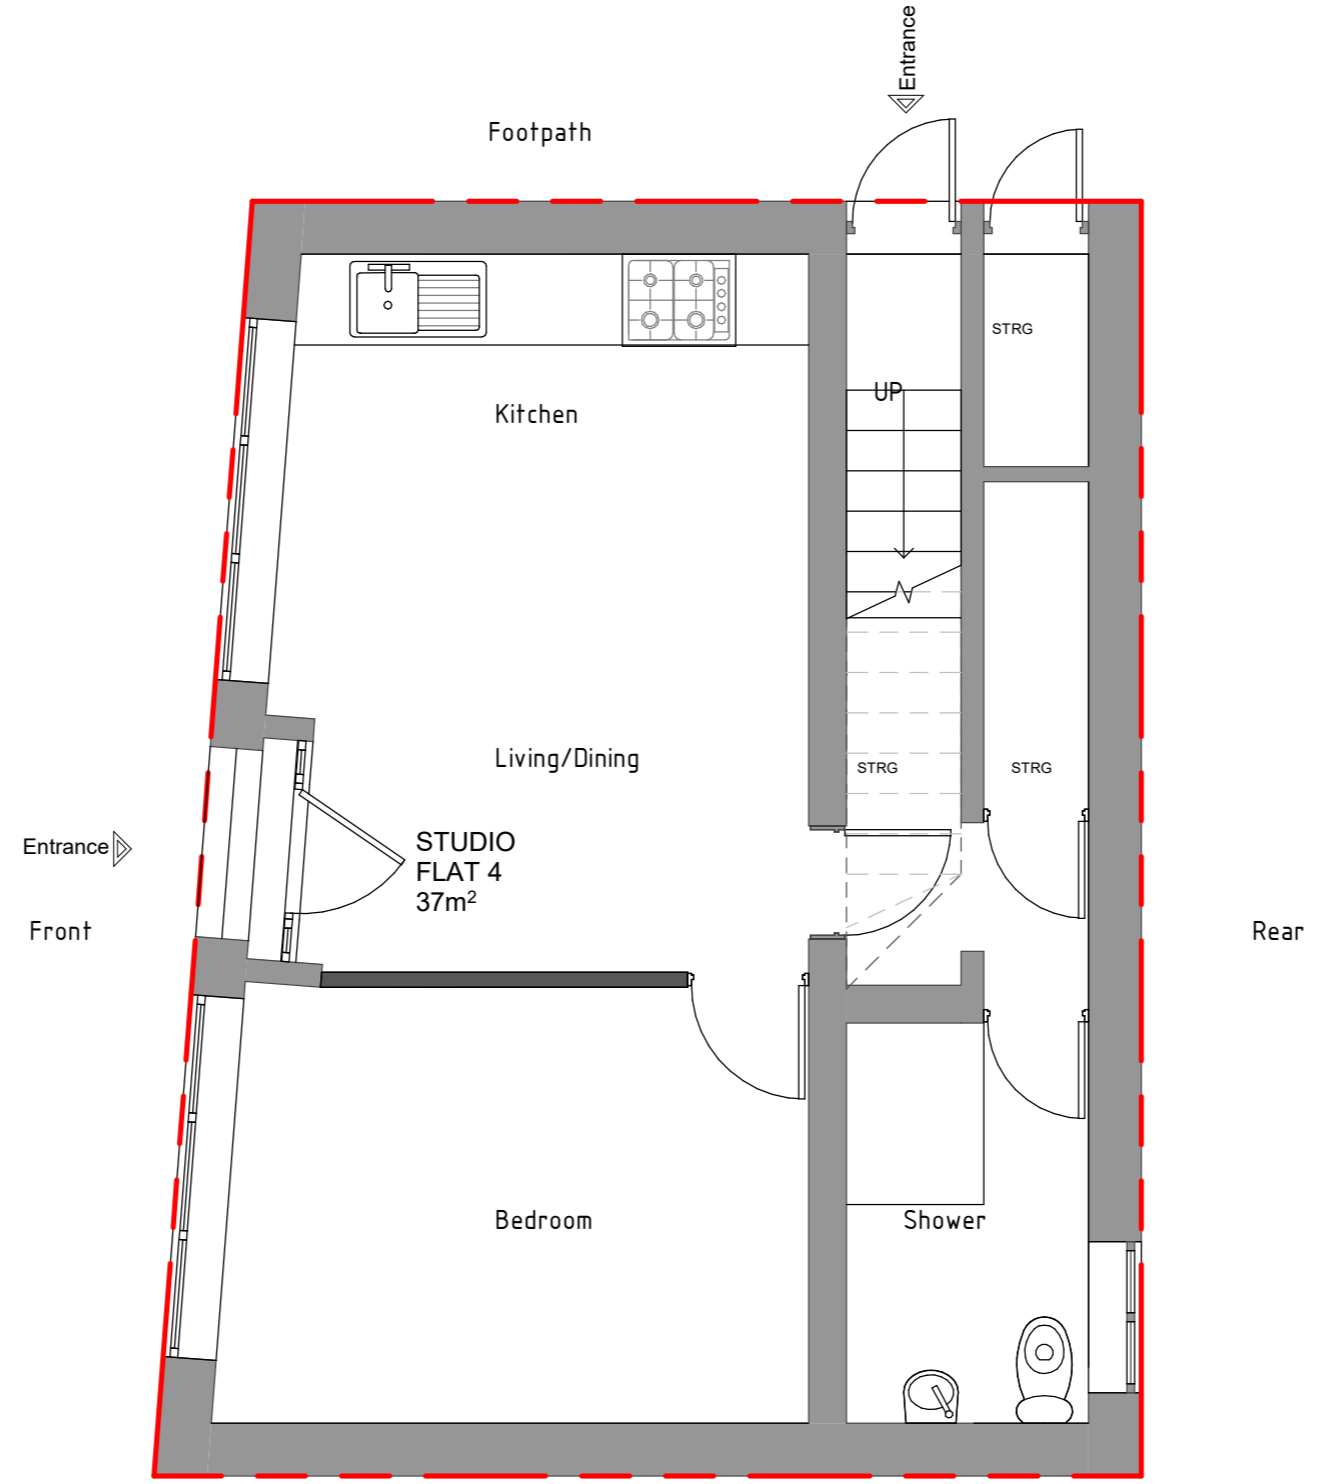

Proposed Ground Floor
1 : 50

Purpose: Pre-Application	Description	Sheet Name	Project No:	Sheet No:	Contact info:
Scale: 1 : 50 @A3 Date: Jan 2021	Proposed change of use into a self-contained unit (ground floor) at 1 The Village, NW3 7HA	Proposed Plan	20230	PL04	e-mail: info@divi-design.co.uk tel: 0203 488 2828 web: www.divi-design.co.uk Kemp House, 152 City Road London, EC1V 2NX



Proposed Front Elevation
1 : 50



Drawings to be read in conjunction with all relevant documentation. Do not scale from this drawing. All written dimensions to be checked on site before work commences. Discrepancies, where identified, must be reported to Divi-Design.

This drawing may be copied by an authorised officer of the Local Authority with the sole purpose to assist in the determination of Planning or Building Regulations application and may not be used for any other purpose unless otherwise agreed in writing.

Purpose: Pre-Application	Description	Sheet Name	Project No:	Sheet No:	Contact info:
Scale: 1 : 50 @A3 Date: Jan 2021	Proposed change of use into a self-contained unit (ground floor) at 1 The Village, NW3 7HA	Proposed Elevations	20230	PL05	e-mail: info@divi-design.co.uk tel: 0203 488 2828 web: www.divi-design.co.uk Kemp House, 152 City Road London, EC1V 2NX