



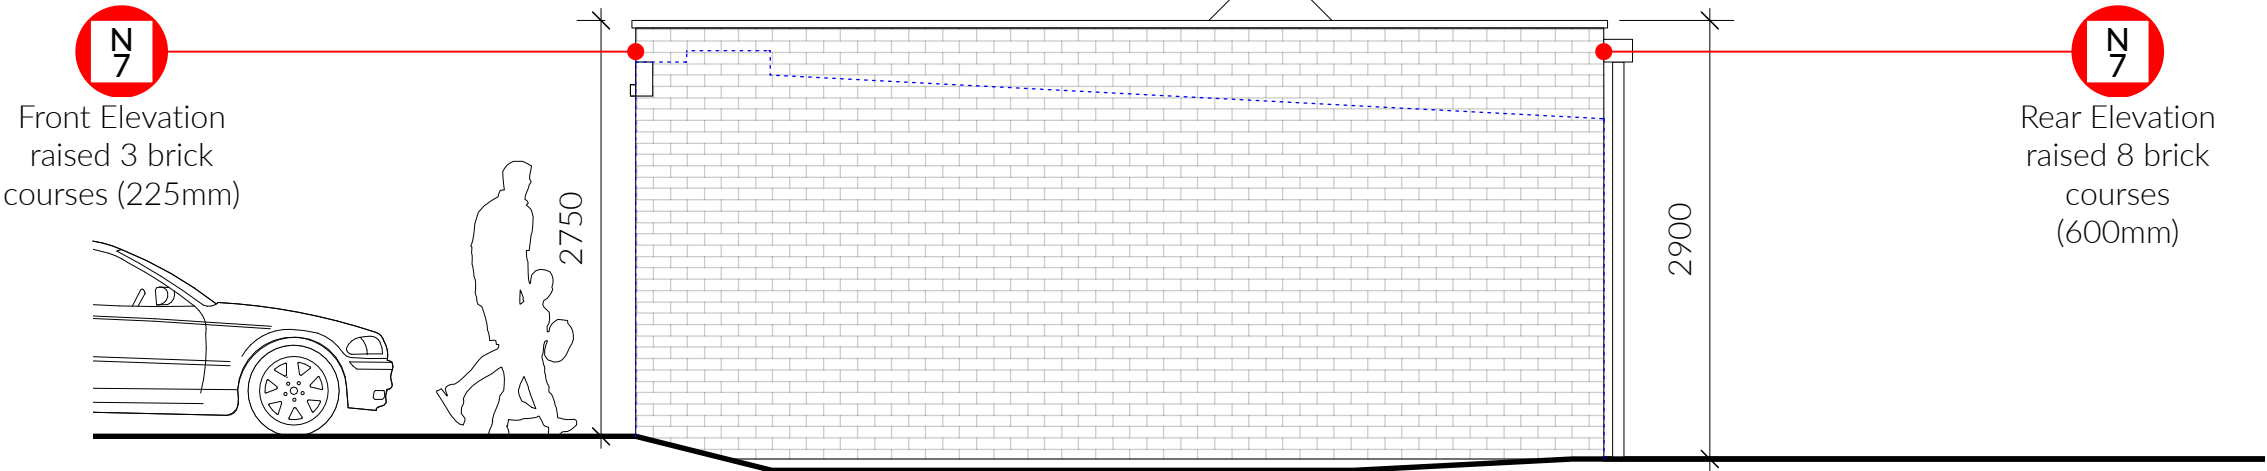

Key

Existing Building Outline

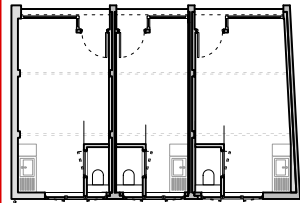

C	27/10/2021	Planning Issue
B	25/10/2021	Updated with Client Comments
A	16/07/2021	Planning Issue

Rev	Date	Note
-----	------	------

Sheet Status

For Planning

Project Title

15 Lyndhurst Gardens

Sheet Title

Proposed North West Elevation

Date Printed	Scale
25/10/21	1:50 A3

Model Status	Drawn by	Checked
-	TR	TB

Drawing No.	Revision
20010-PL-1111	C



Gemini House, 180-182  
Bermondsey Street, SE1 3TQ  
Tel: 07526 145 212  
© VOP Group Ltd. All dimensions to be checked on site prior  
to construction. Any discrepancies to be brought to the  
attention of the architect, prior to construction.