

Location Plan
1:1250

0 10 20 30 40 50



Proposed site plan
1:500

0 5 10 15 20 25

Key

- Boundary Line
- Demolished

Schedule of Areas

Total Site Area	75.53 s.q.m.	Existing Non-Residential	0.00 s.q.m.
Existing Residential	195.31 s.q.m.	Non Residential area lost by change of use or demolition	0.00 s.q.m.
Residential area lost by change of use or demolition	0.00 s.q.m.	Proposed Non-Residential	0.00 s.q.m.
Proposed Residential	221.26 s.q.m.		
Net additional area	25.95 s.q.m.		

Rev No.	Date	Description
---------	------	-------------


Notes:

Any inaccuracies or errors to be reported to the architect/surveyor immediately and prior to any work commencing. All dimensions to be verified on site. All work to comply with British Standards Code of practice. All external surfaces and materials to match existing. This drawing and all information provided within it is the copyright of UPP Consultants Ltd. and reproduction without prior consent is strictly forbidden.

Dwg No	89TA-A-01-001	Drawn	UPP
--------	---------------	-------	-----

Drawing	Location Plan	Checked	UPP
---------	---------------	---------	-----

Scale	As indicated @ A3	Issue Date	27.08.2021
-------	-------------------	------------	------------


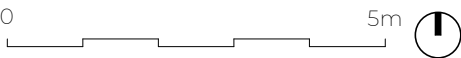


Project Address
89 Torriano Avenue, London, NW5 2RX

Client	Abdul Kayum	Status	For Planning
--------	-------------	--------	--------------

www.upp-planning.co.uk
info@upp-planning.co.uk
0208 202 9996
Atrium, Stables Market,
Chalk Farm Road, London,
NW1 8AH



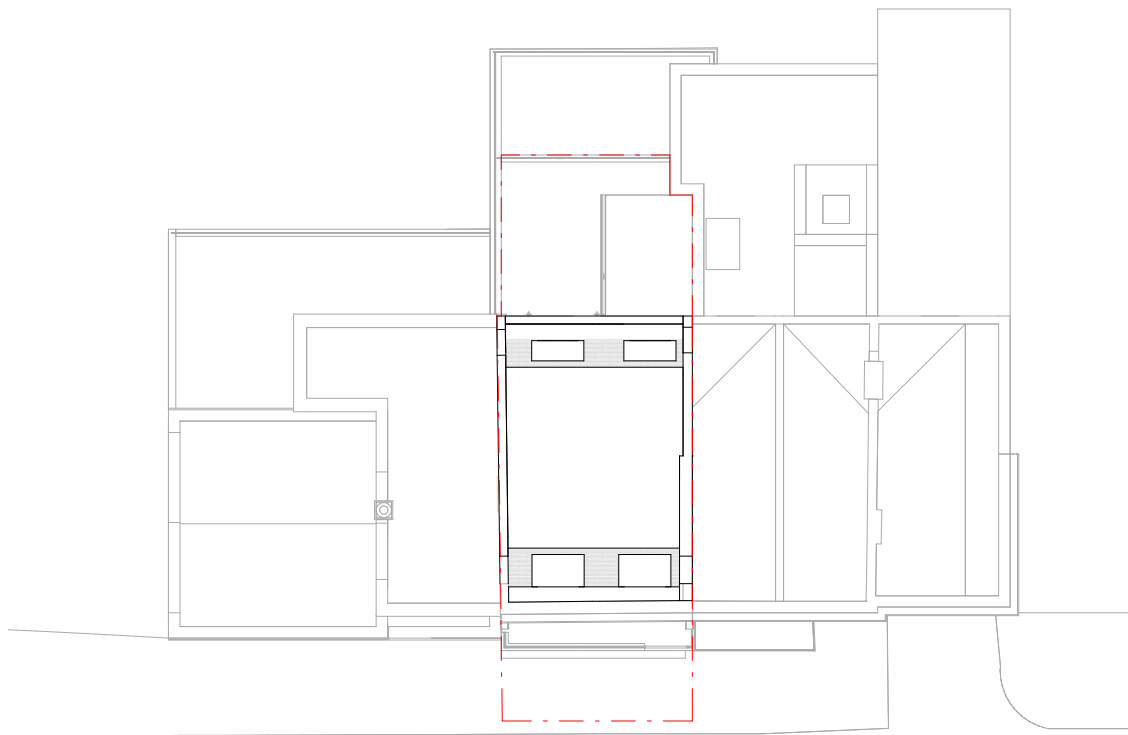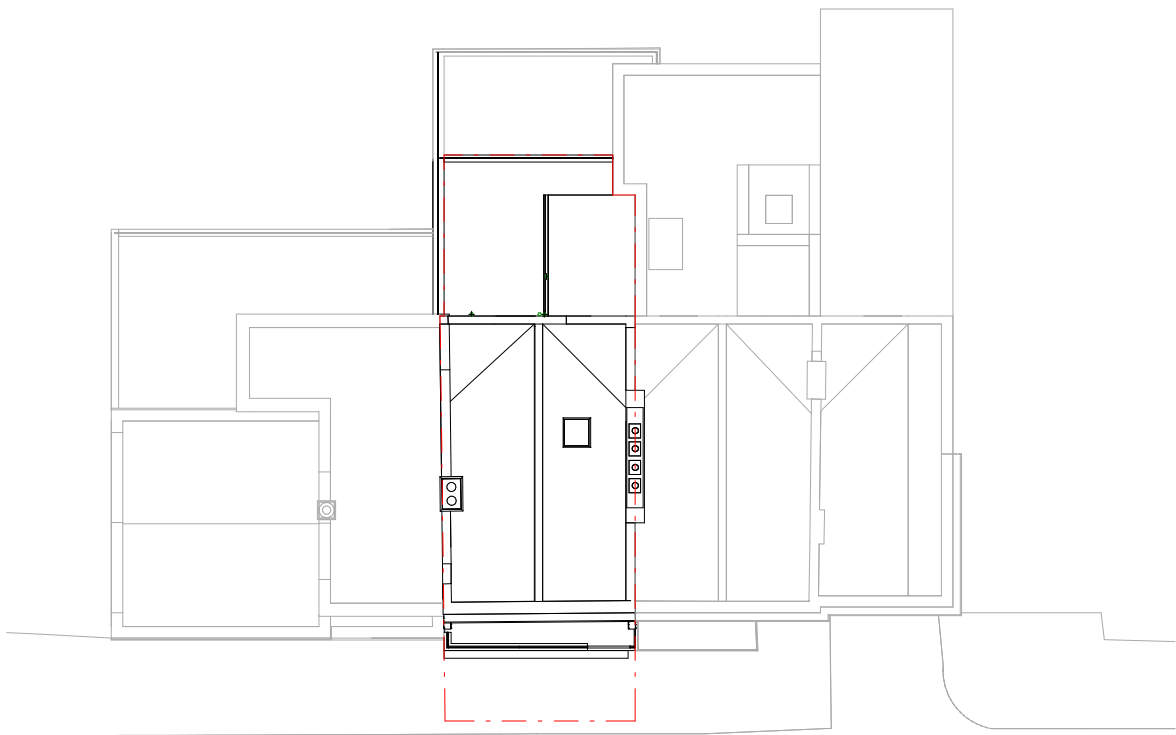

Key

Boundary Line

Demolished

Rev No.	Date	Description
---------	------	-------------


Notes:

Any inaccuracies or errors to be reported to the architect/surveyor immediately and prior to any work commencing. All dimensions to be verified on site. All work to comply with British Standards Code of practice. All external surfaces and materials to match existing. This drawing and all information provided within it is the copyright of UPP Consultants Ltd. and reproduction without prior consent is strictly forbidden.

Dwg No	Drawn
89TA-A-01-002	UPP

Drawing	Checked
Block plans	UPP

Scale	Issue Date
1:200 @ A3	27.08.2021

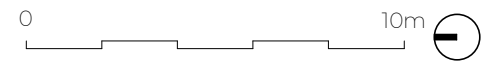

Project Address

89 Torriano Avenue, London, NW5 2RX


Client	Status
Abdul Kayum	For Planning

www.upp-planning.co.uk
info@upp-planning.co.uk
0208 202 9996
Atrium, Stables Market, Chalk
Farm Road, London, NW1 8AH

UPP
ARCHITECTS +
TOWN PLANNERS

EXISTING BLOCK PLAN

PROPOSED BLOCK PLAN

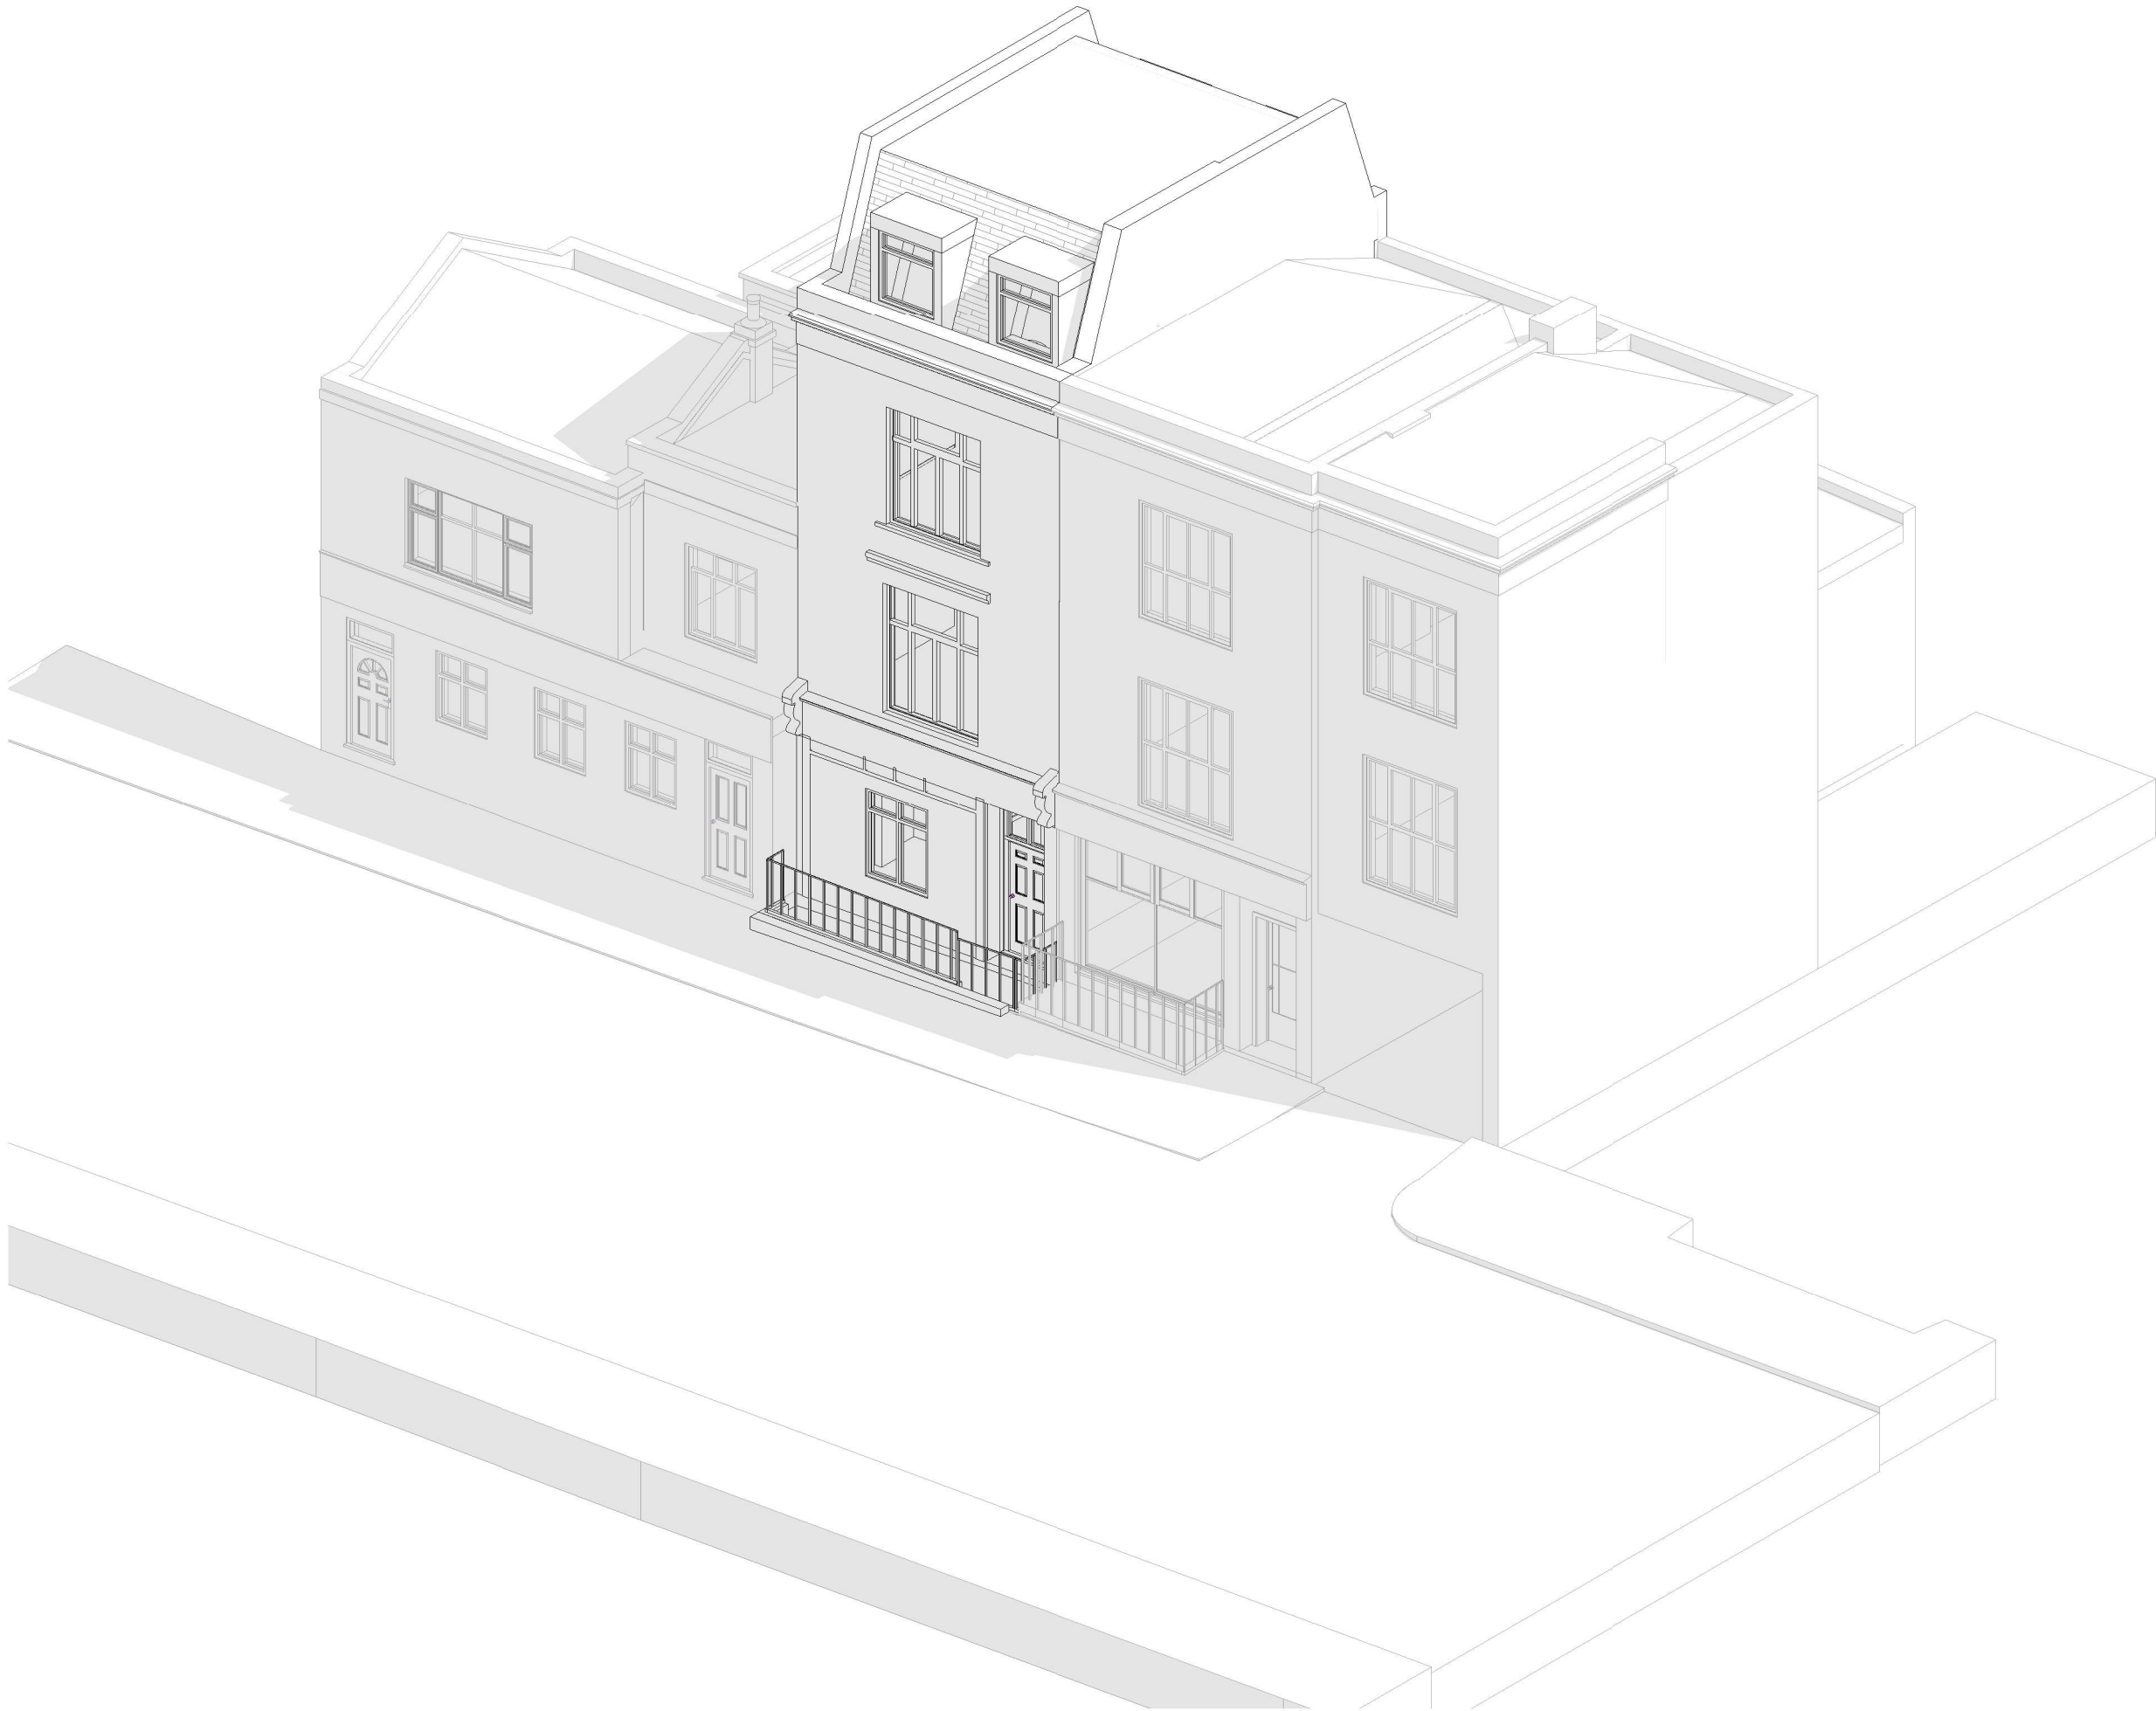

Key

Boundary Line

Demolished

Rev No.	Date	Description
---------	------	-------------

Notes:

Any inaccuracies or errors to be reported to the architect/surveyor immediately and prior to any work commencing. All dimensions to be verified on site. All work to comply with British Standards Code of practice. All external surfaces and materials to match existing. This drawing and all information provided within it is the copyright of UPP Consultants Ltd. and reproduction without prior consent is strictly forbidden.

Dwg No	Drawn
89TA-A-02-101	UPP

Drawing	Checked
Proposed Front Visualization	UPP

Scale	Issue Date
@ A3	27.08.2021


Project Address

89 Torriano Avenue, London, NW5 2RX

Client	Status
Abdul Kayum	For Planning

www.upp-planning.co.uk
info@upp-planning.co.uk
0208 202 9996
Atrium, Stables Market, Chalk
Farm Road, London, NW1 8AH



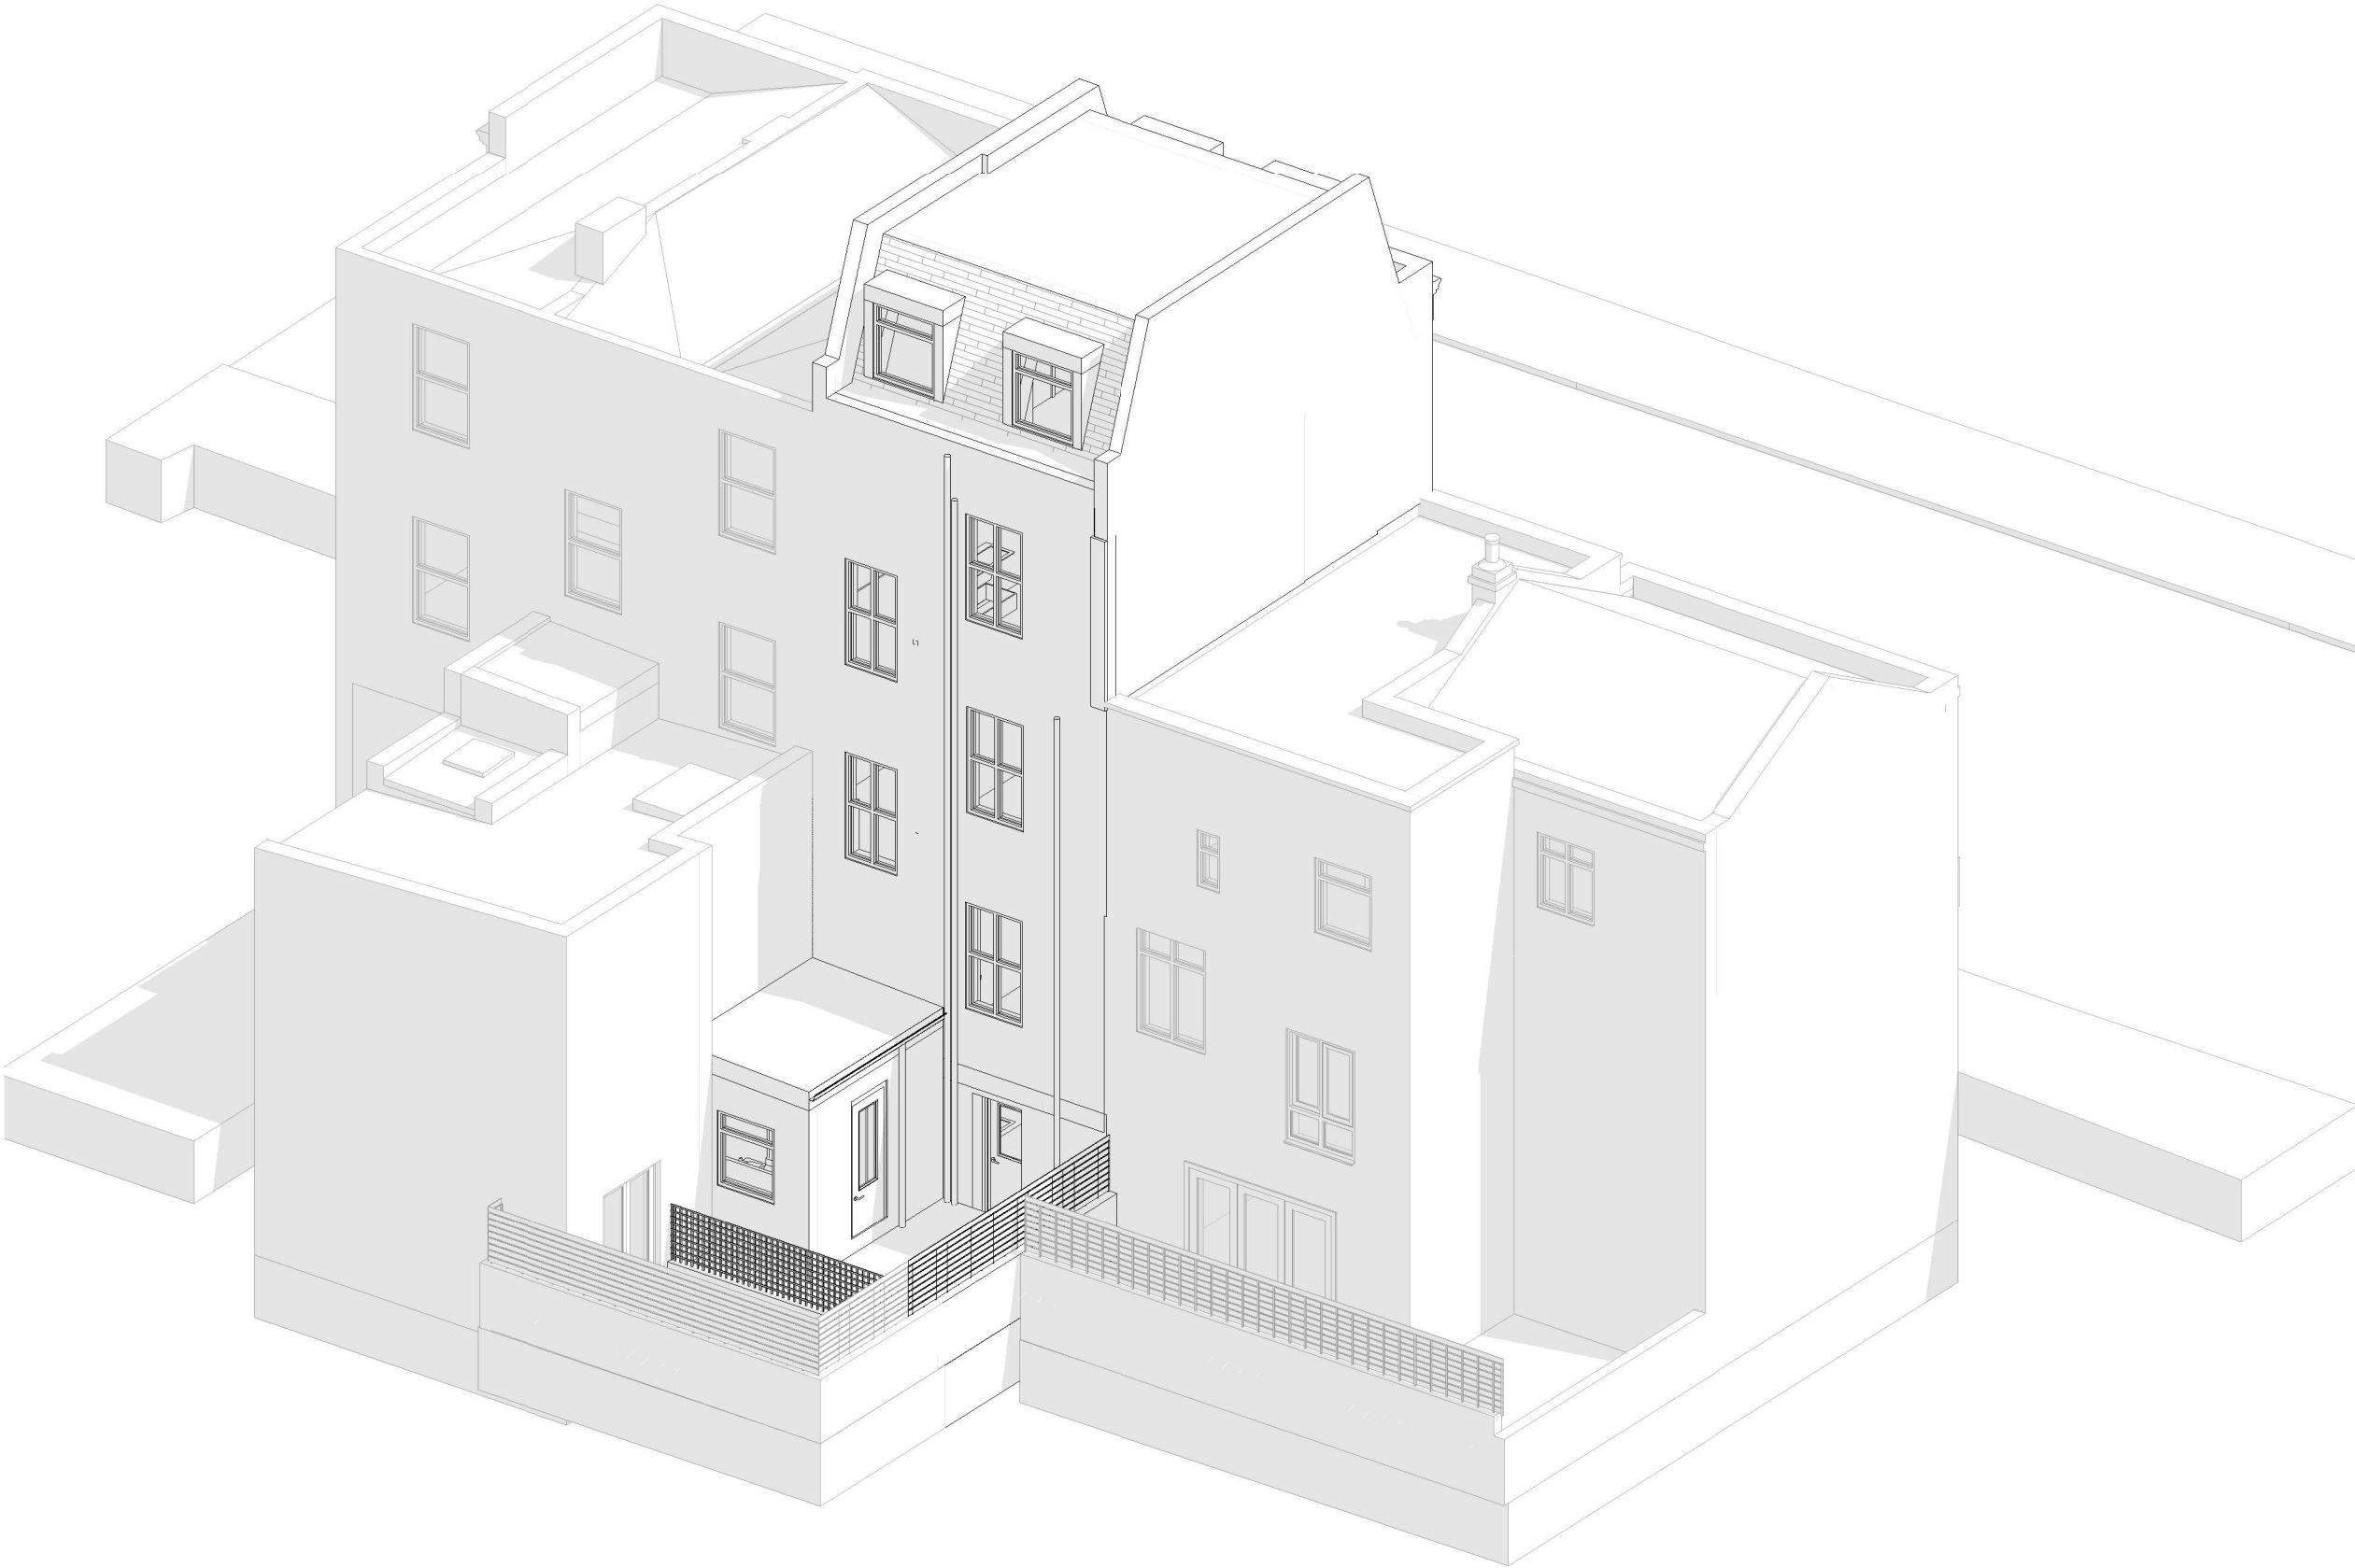

Key

Boundary Line

Demolished

Rev No.	Date	Description
---------	------	-------------

Notes:

Any inaccuracies or errors to be reported to the architect/surveyor immediately and prior to any work commencing. All dimensions to be verified on site. All work to comply with British Standards Code of practice. All external surfaces and materials to match existing. This drawing and all information provided within it is the copyright of UPP Consultants Ltd. and reproduction without prior consent is strictly forbidden.


Dwg No	Drawn
89TA-A-02-102	UPP

Drawing	Checked
Proposed Rear Visualization	UPP

Scale	Issue Date
@ A3	27.08.2021

Project Address
89 Torriano Avenue, London, NW5 2RX

Client	Status
Abdul Kayum	For Planning

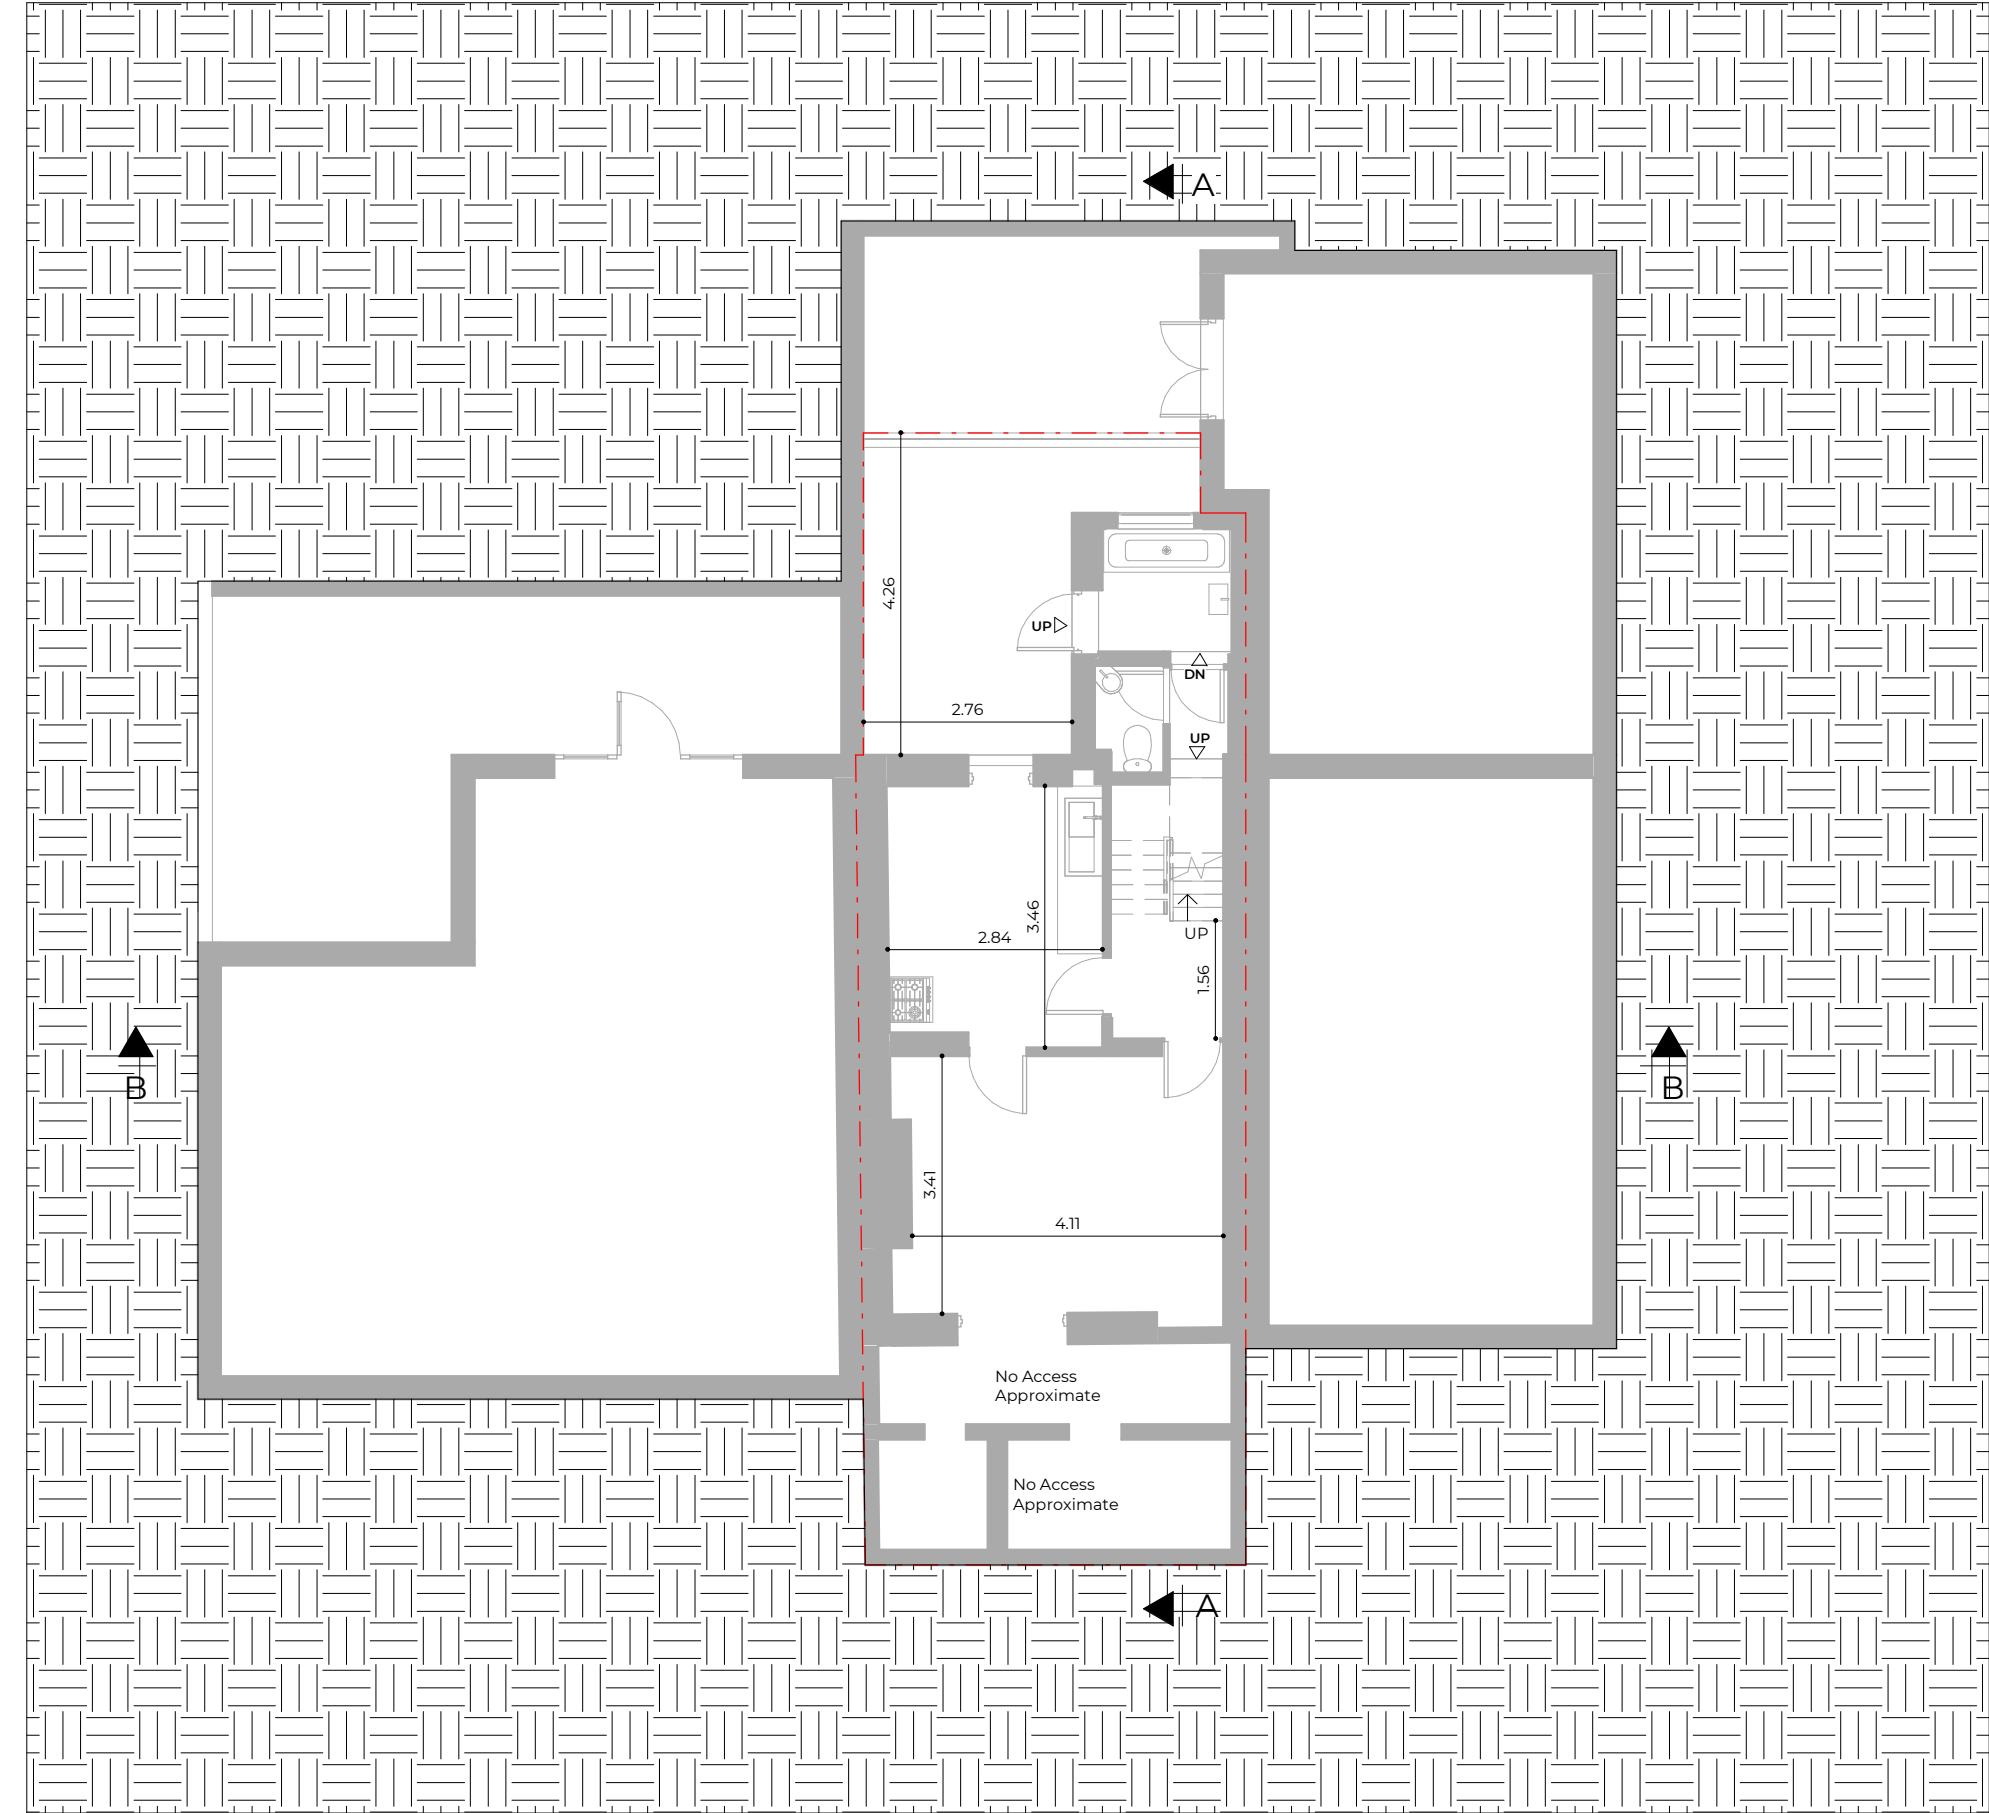

Key

Boundary Line

Demolished

Rev No.	Date	Description
---------	------	-------------


Notes:

Any inaccuracies or errors to be reported to the architect/surveyor immediately and prior to any work commencing. All dimensions to be verified on site. All work to comply with British Standards Code of practice. All external surfaces and materials to match existing. This drawing and all information provided within it is the copyright of UPP Consultants Ltd. and reproduction without prior consent is strictly forbidden.

Dwg No	Drawn
89TA-A-03-101	UPP

Drawing	Checked
Proposed Lower Ground Floor Plan	UPP

Scale	Issue Date
1:100 @ A3	27.08.2021

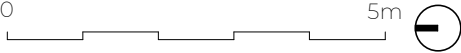


Project Address
89 Torriano Avenue, London, NW5 2RX

Client	Status
Abdul Kayum	For Planning

www.upp-planning.co.uk
info@upp-planning.co.uk
0208 202 9996
Atrium, Stables Market, Chalk
Farm Road, London, NW1 8AH



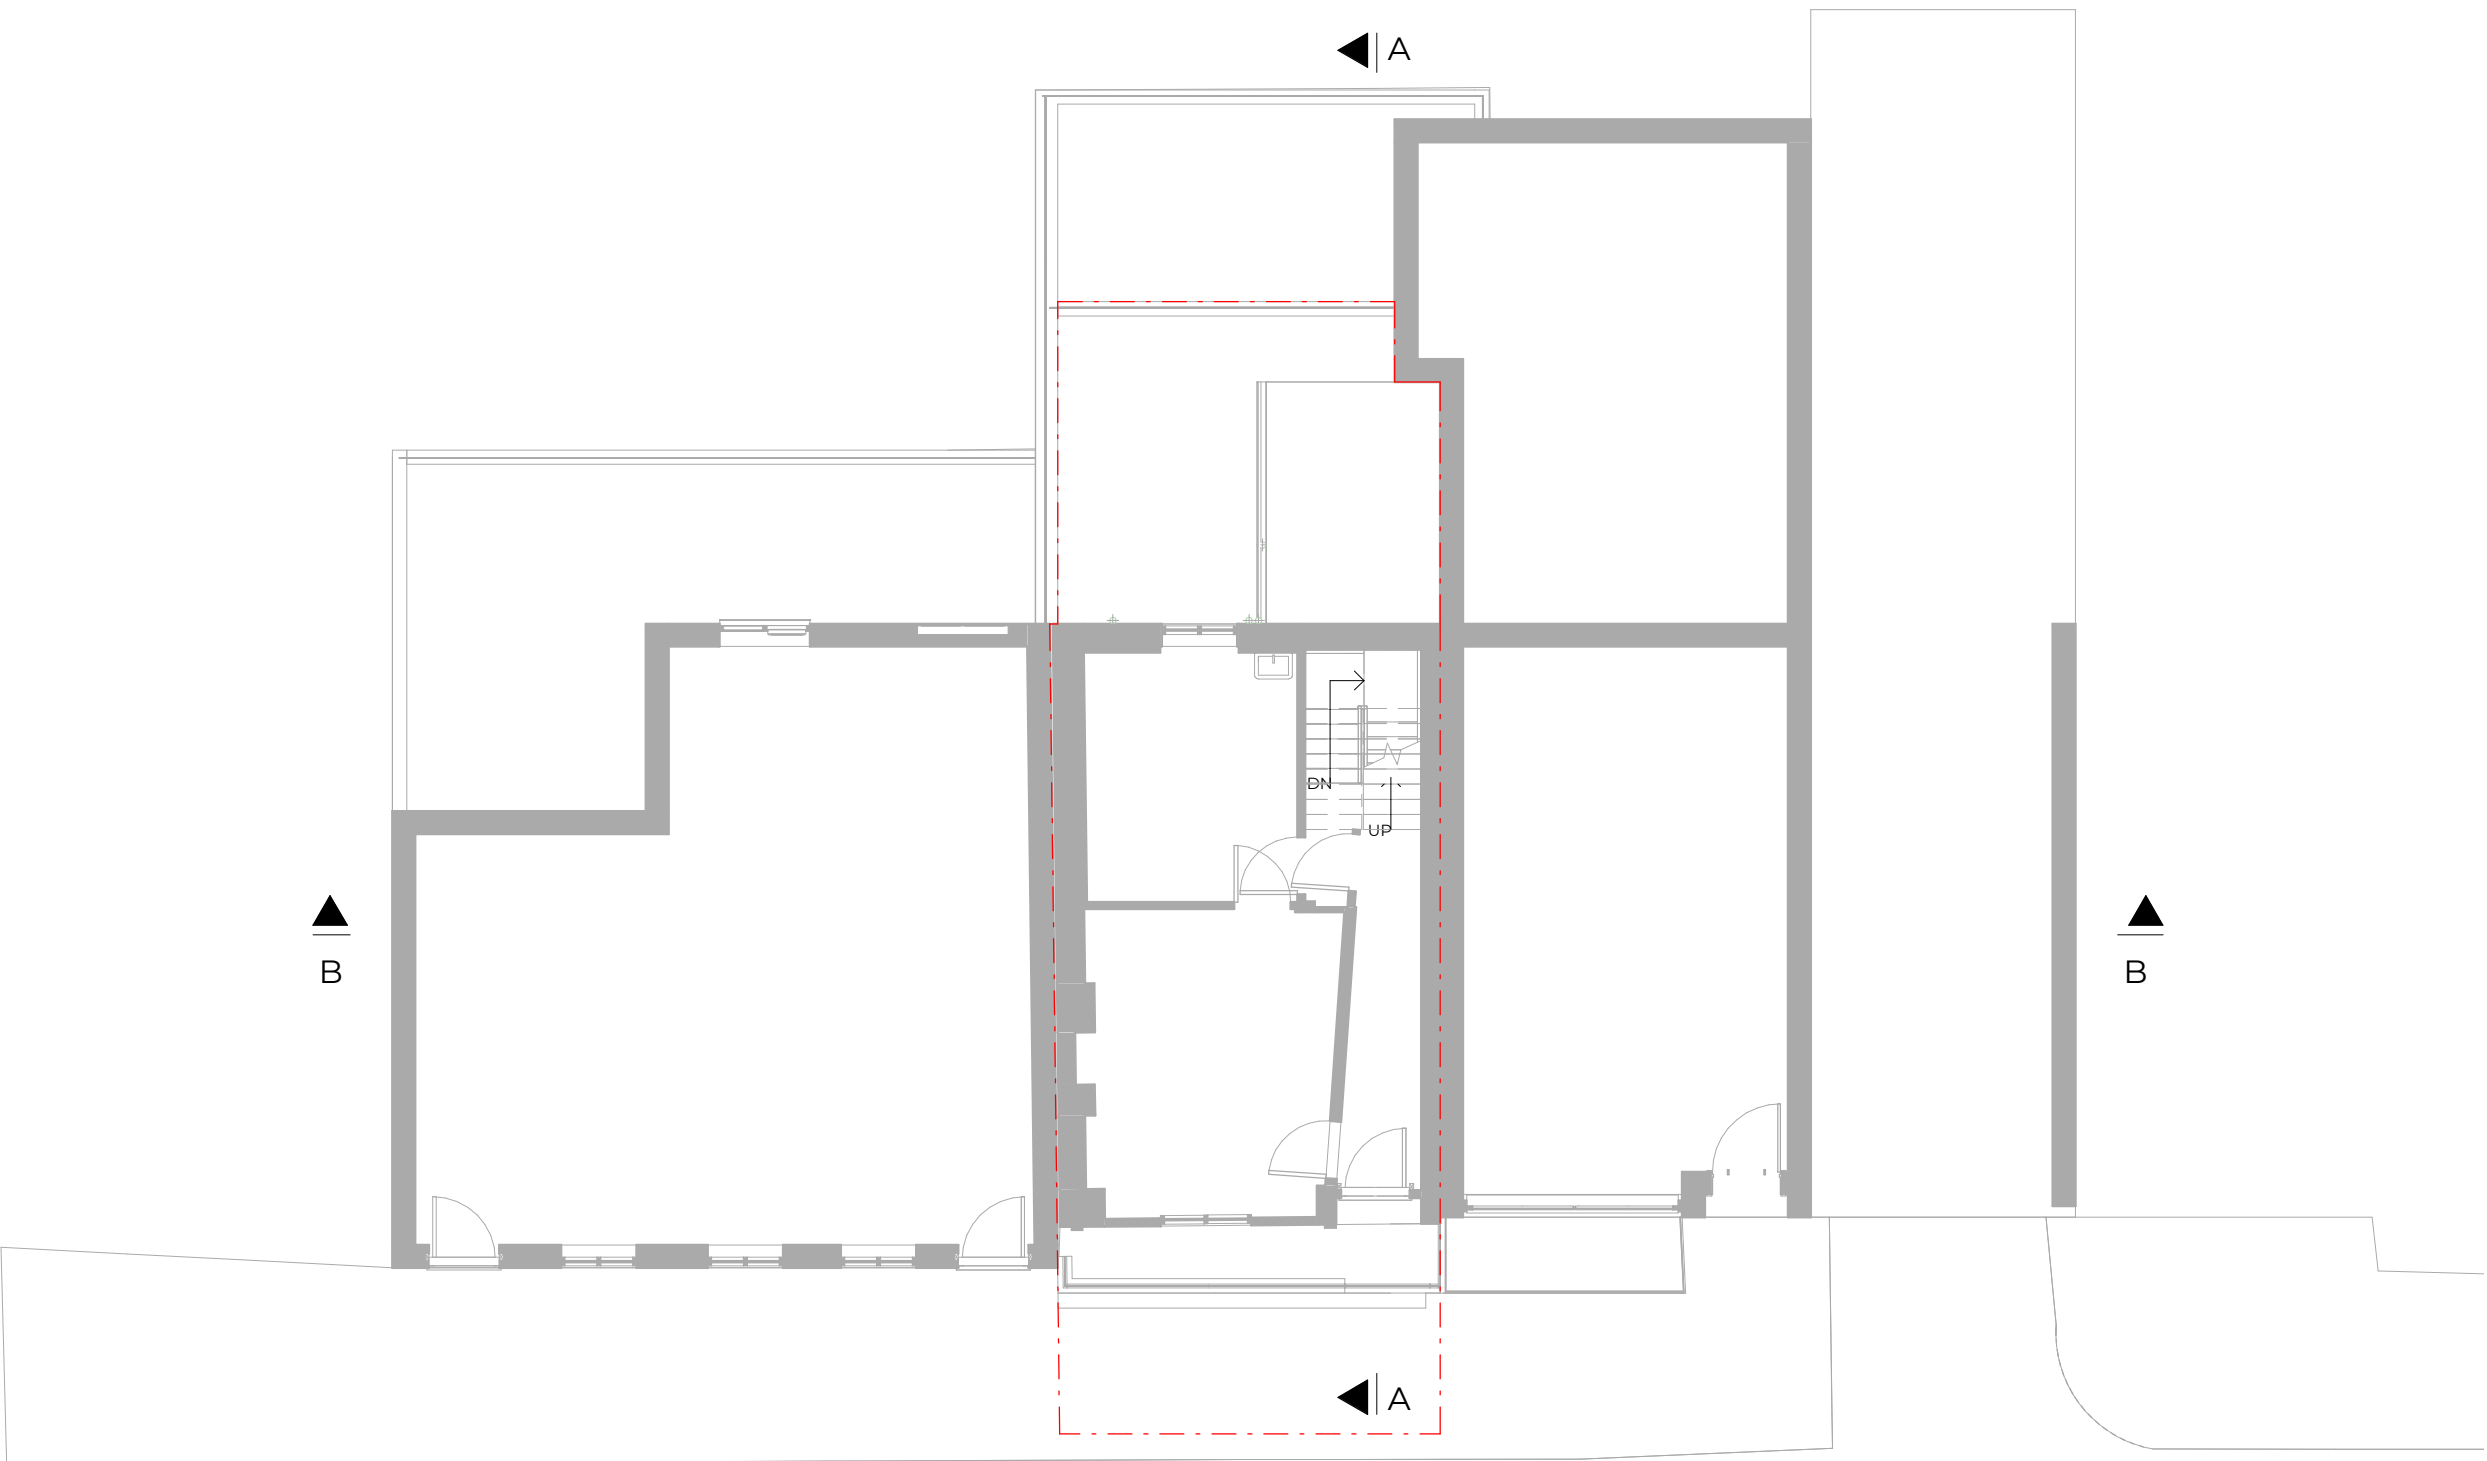

Key

Boundary Line

Demolished

Rev No.	Date	Description
---------	------	-------------


Notes:

Any inaccuracies or errors to be reported to the architect/surveyor immediately and prior to any work commencing. All dimensions to be verified on site. All work to comply with British Standards Code of practice. All external surfaces and materials to match existing. This drawing and all information provided within it is the copyright of UPP Consultants Ltd. and reproduction without prior consent is strictly forbidden.

Dwg No	Drawn
89TA-A-03-102	UPP


Drawing	Checked
Proposed Ground Floor Plan	UPP

Scale	Issue Date
1:100 @ A3	27.08.2021

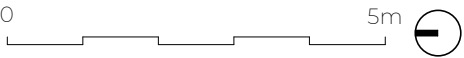

Project Address
89 Torriano Avenue, London, NW5 2RX

Client	Status
Abdul Kayum	For Planning

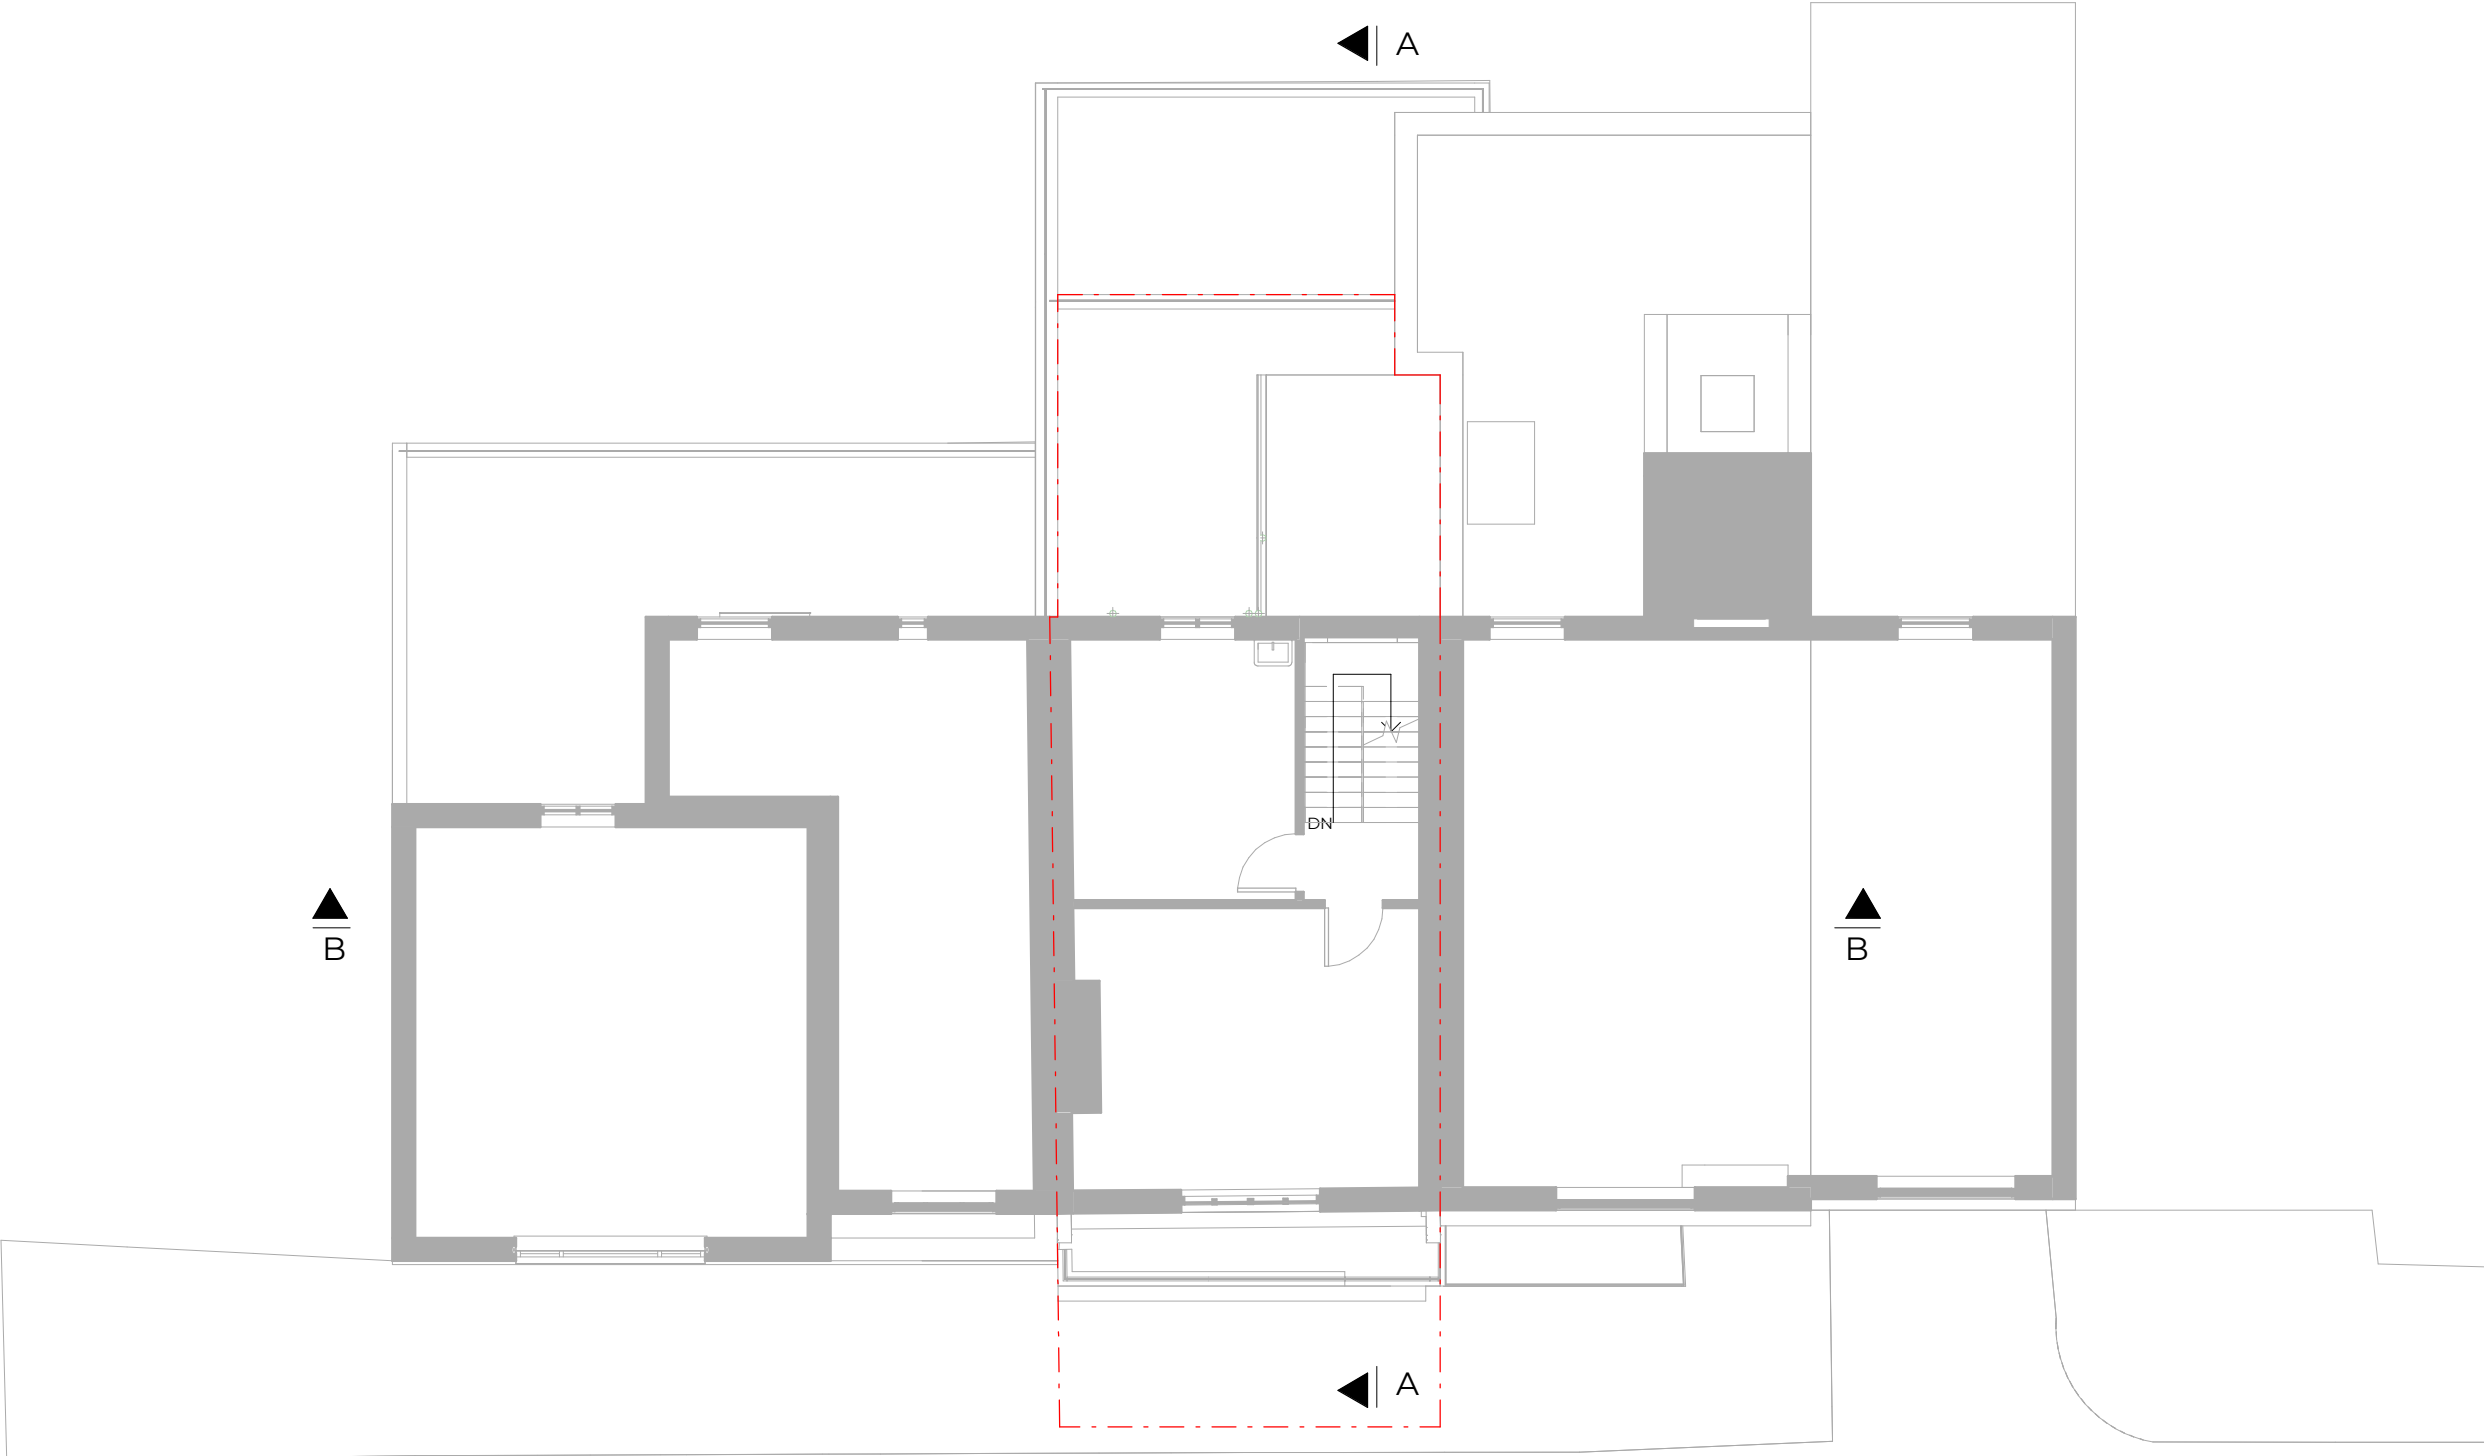

Key

Boundary Line

Demolished

Rev No.	Date	Description
---------	------	-------------

Notes:

Any inaccuracies or errors to be reported to the architect/surveyor immediately and prior to any work commencing. All dimensions to be verified on site. All work to comply with British Standards Code of practice. All external surfaces and materials to match existing. This drawing and all information provided within it is the copyright of UPP Consultants Ltd. and reproduction without prior consent is strictly forbidden.

Dwg No	Drawn
89TA-A-03-103	UPP


Drawing	Checked
Proposed First Floor Plan	UPP

Scale	Issue Date
1:100 @ A3	27.08.2021



Project Address
89 Torriano Avenue, London, NW5 2RX

Client	Status
Abdul Kayum	For Planning

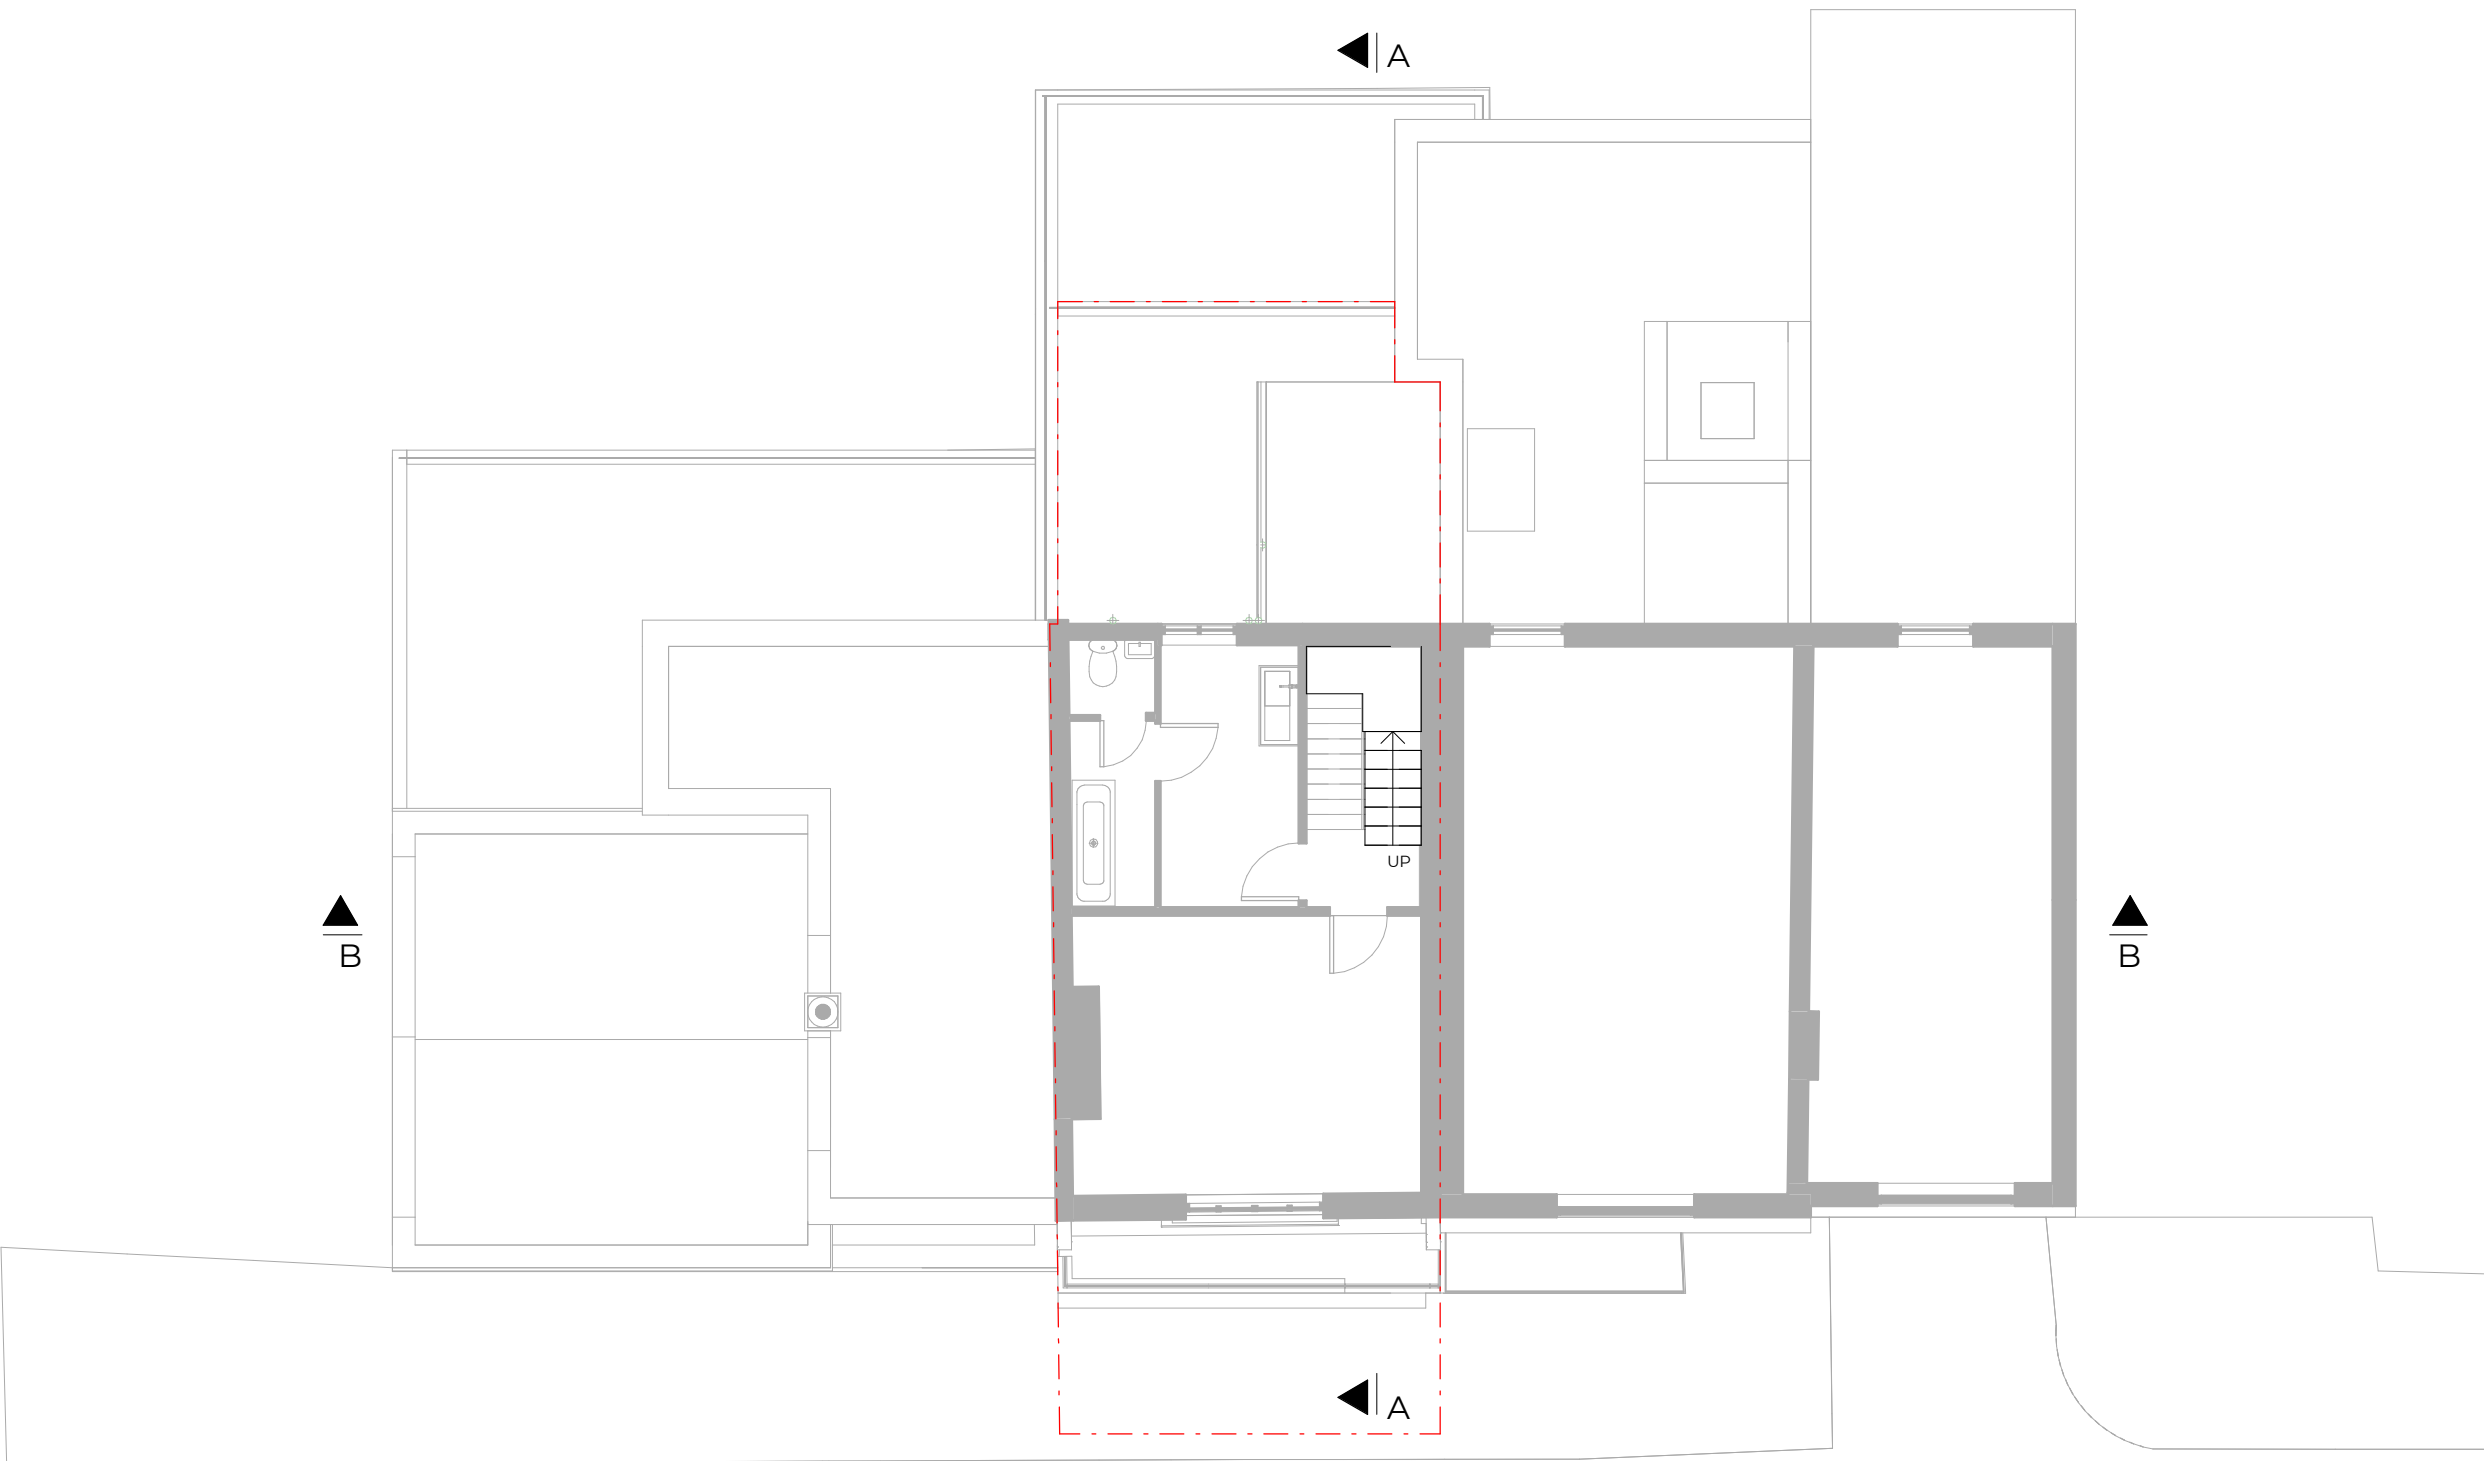

Key

Boundary Line

Demolished

Rev No.	Date	Description
---------	------	-------------


Notes:

Any inaccuracies or errors to be reported to the architect/surveyor immediately and prior to any work commencing. All dimensions to be verified on site. All work to comply with British Standards Code of practice. All external surfaces and materials to match existing. This drawing and all information provided within it is the copyright of UPP Consultants Ltd. and reproduction without prior consent is strictly forbidden.

Dwg No	Drawn
89TA-A-03-104	UPP


Drawing	Checked
Proposed Second Floor Plan	UPP

Scale	Issue Date
1:100 @ A3	27.08.2021

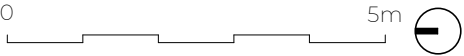

Project Address
89 Torriano Avenue, London, NW5 2RX

Client	Status
Abdul Kayum	For Planning

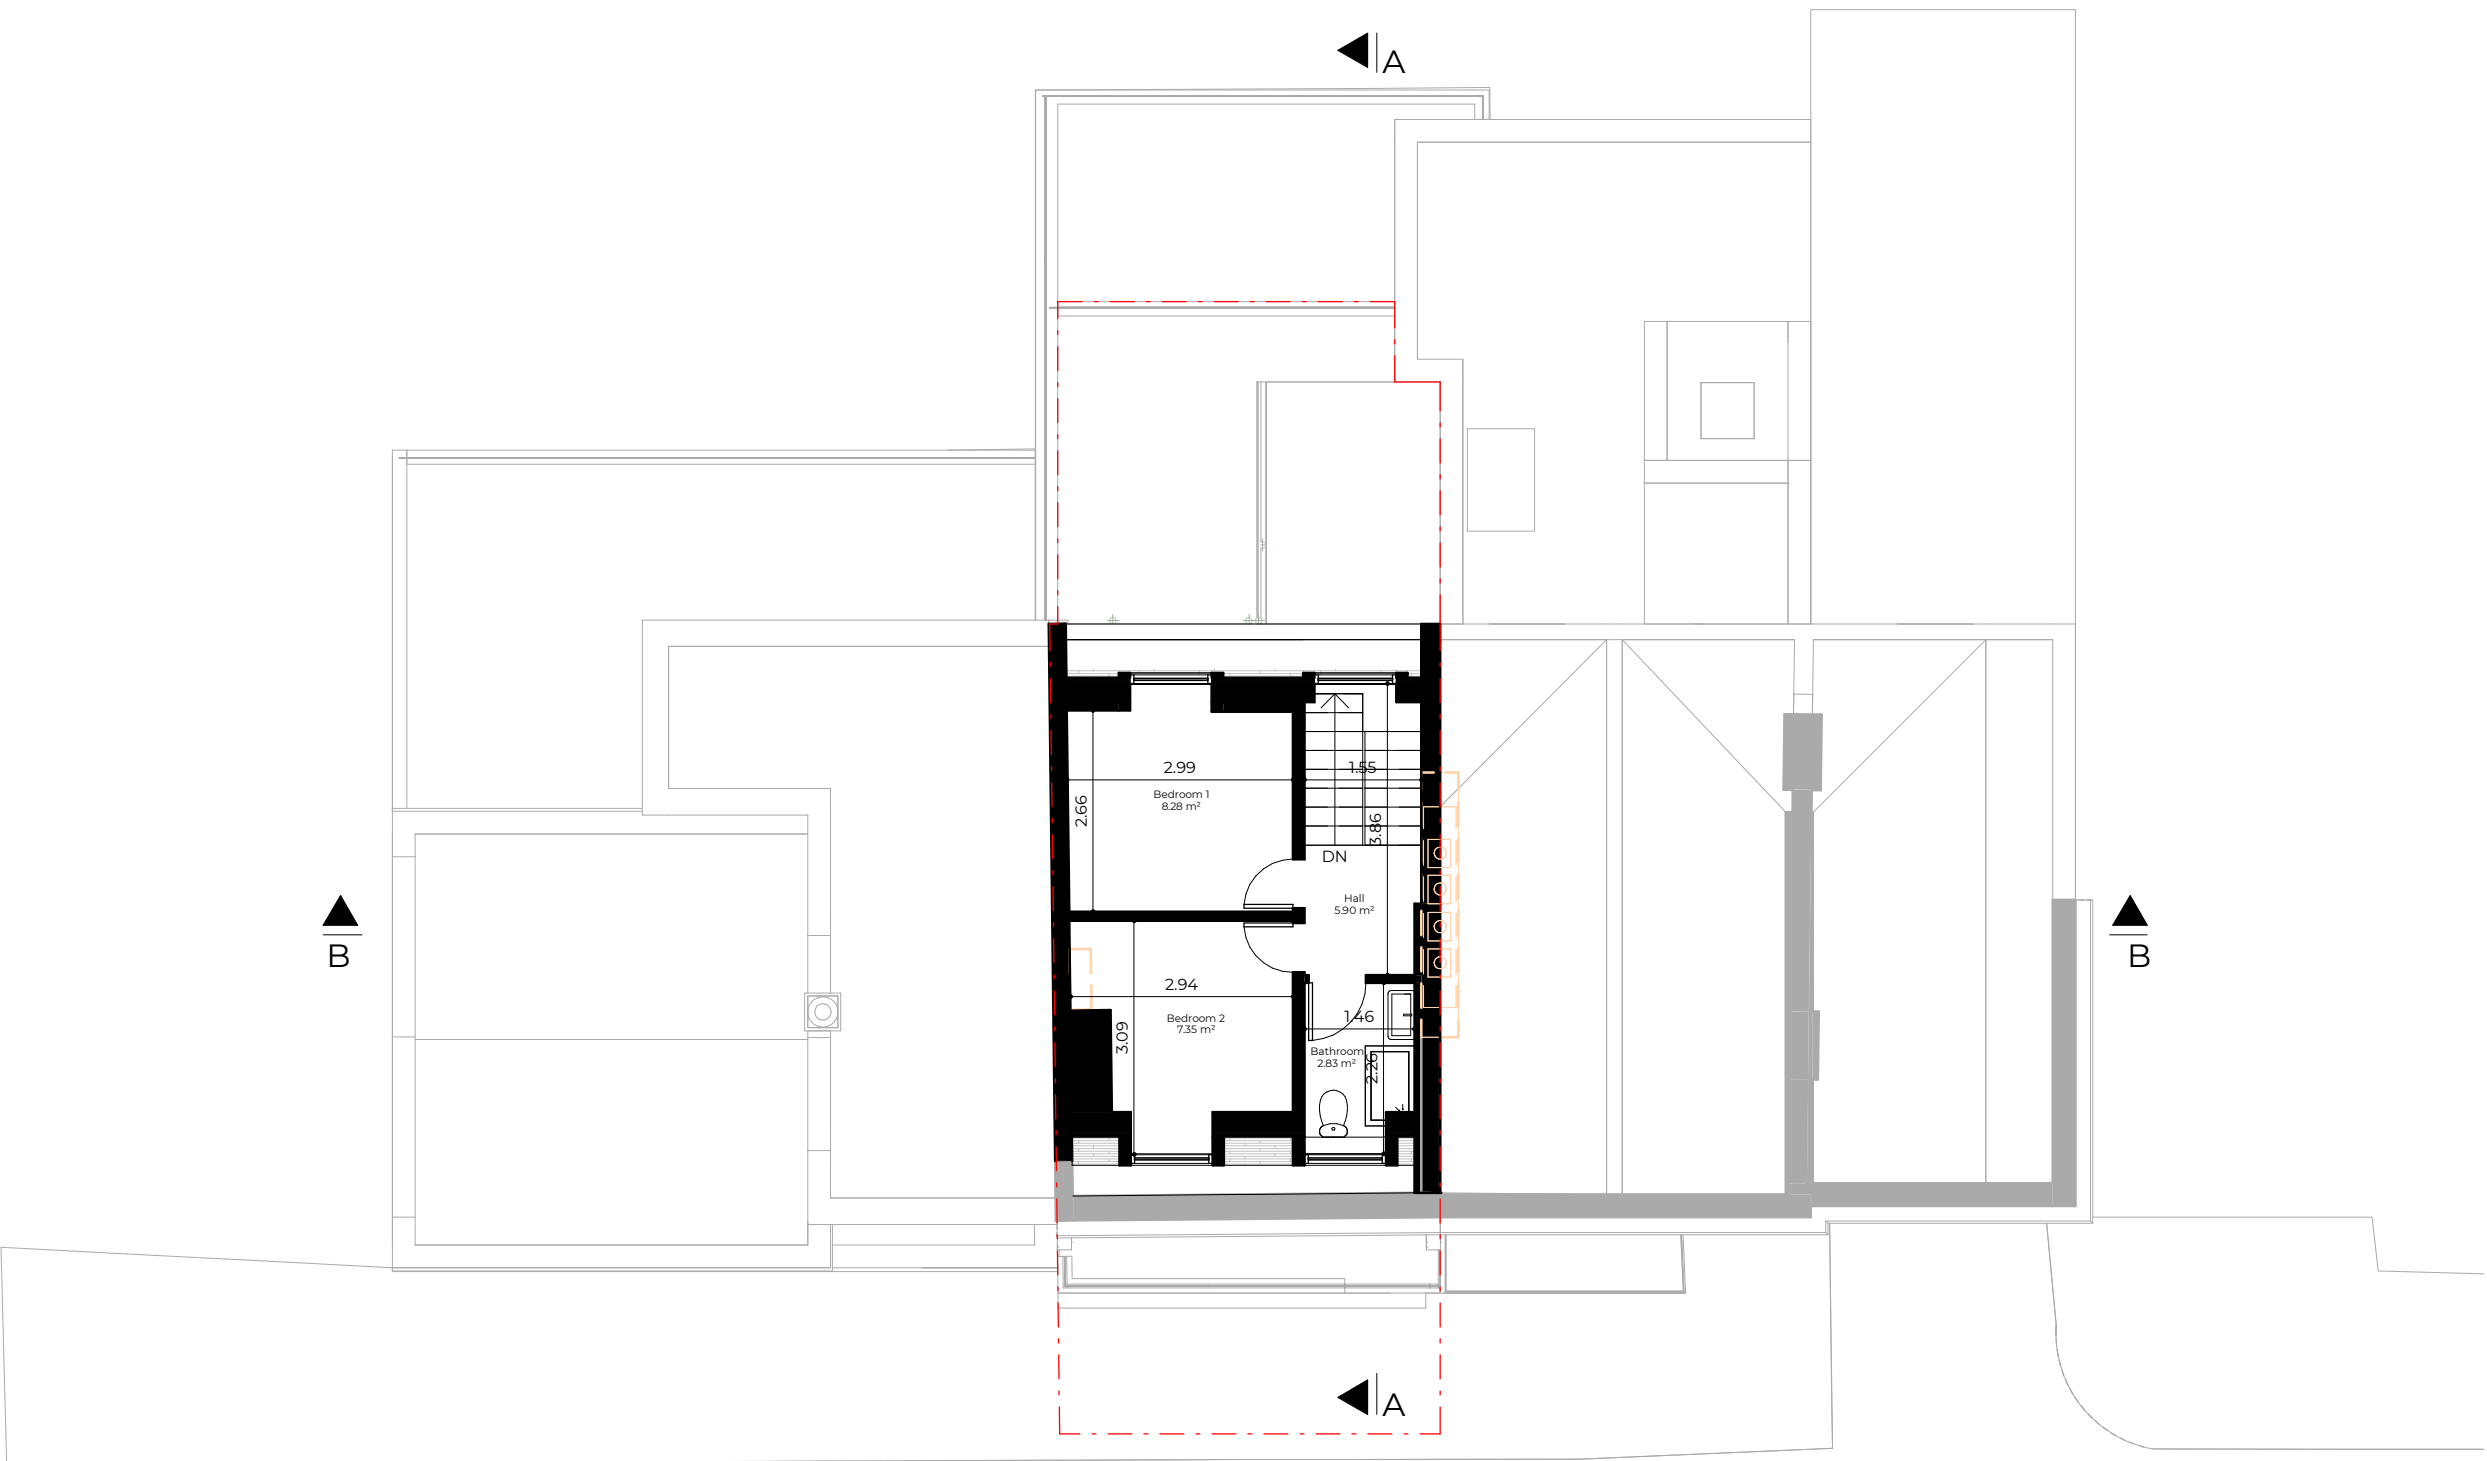

Key

Boundary Line

Demolished

Rev No.	Date	Description
---------	------	-------------


Notes:

Any inaccuracies or errors to be reported to the architect/surveyor immediately and prior to any work commencing. All dimensions to be verified on site. All work to comply with British Standards Code of practice. All external surfaces and materials to match existing. This drawing and all information provided within it is the copyright of UPP Consultants Ltd. and reproduction without prior consent is strictly forbidden.

Dwg No	Drawn
89TA-A-03-105	UPP


Drawing	Checked
Proposed Loft Floor Plan	UPP

Scale	Issue Date
1:100 @ A3	27.08.2021

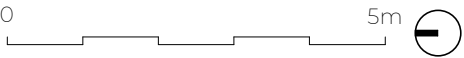

Project Address
89 Torriano Avenue, London, NW5 2RX

Client	Status
Abdul Kayum	For Planning

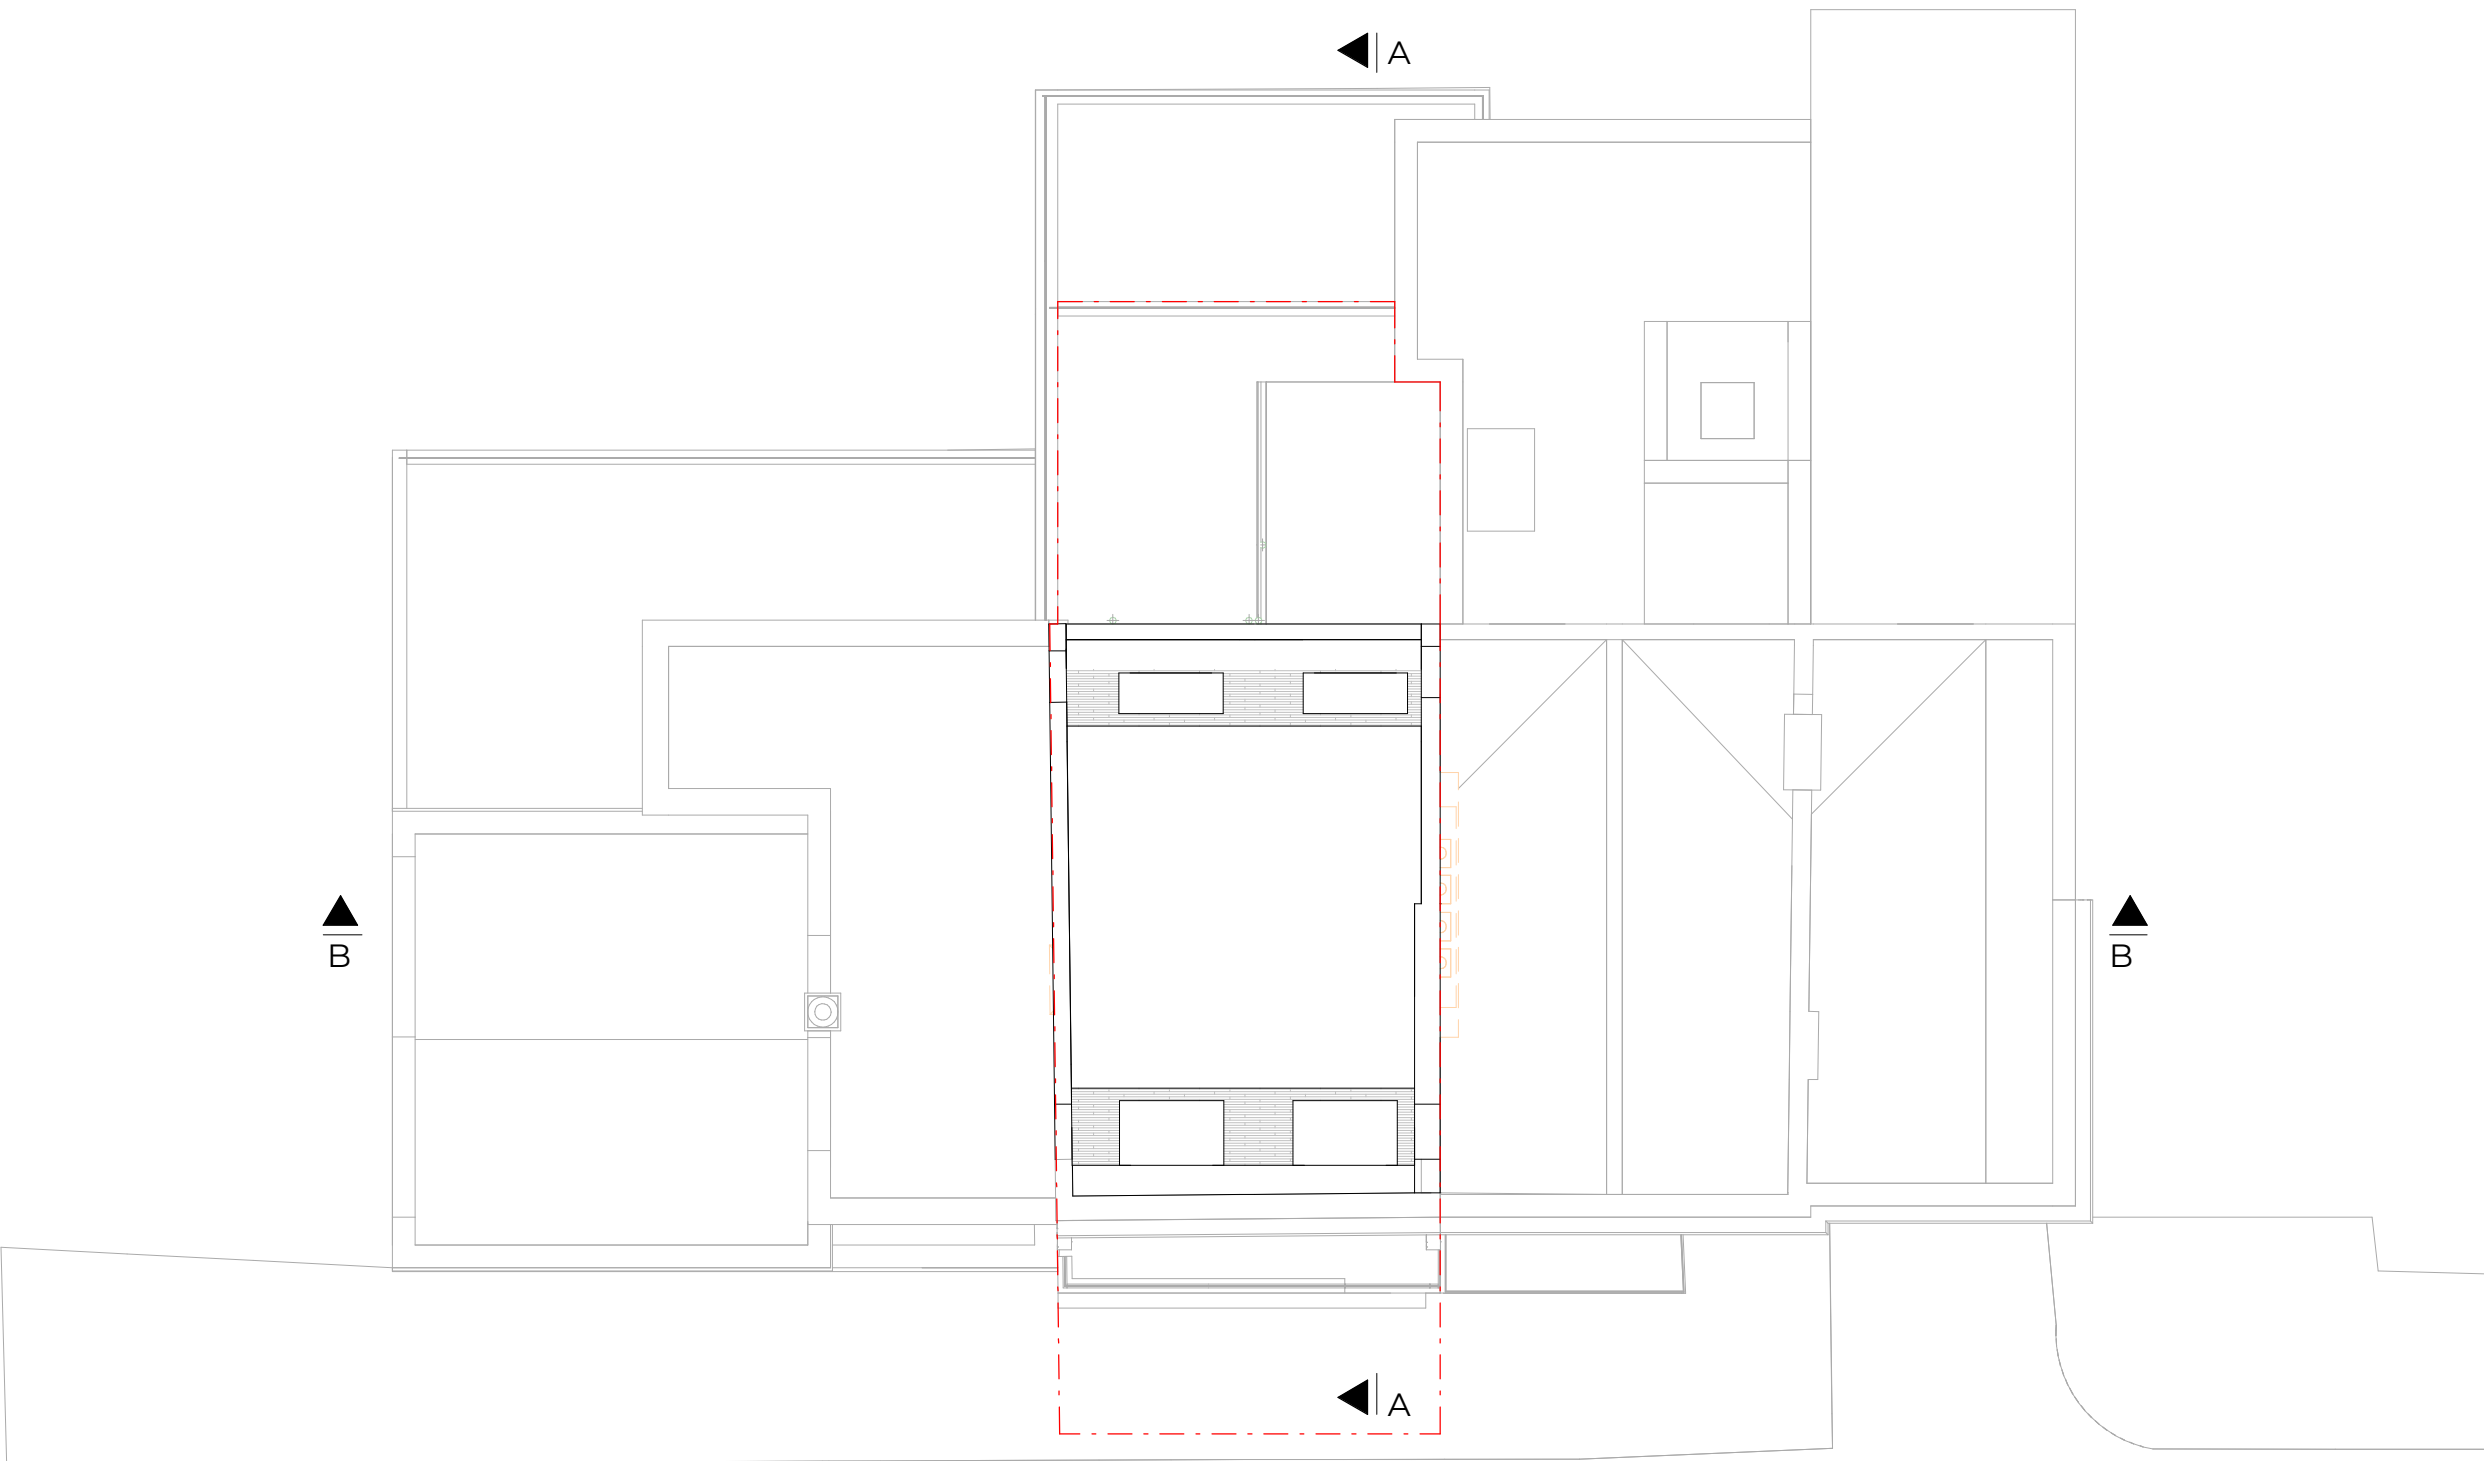

Key

Boundary Line

Demolished

Rev No.	Date	Description
---------	------	-------------


Notes:

Any inaccuracies or errors to be reported to the architect/surveyor immediately and prior to any work commencing. All dimensions to be verified on site. All work to comply with British Standards Code of practice. All external surfaces and materials to match existing. This drawing and all information provided within it is the copyright of UPP Consultants Ltd. and reproduction without prior consent is strictly forbidden.

Dwg No	Drawn
89TA-A-03-106	UPP


Drawing	Checked
Proposed Roof Plan	UPP

Scale	Issue Date
1:100 @ A3	27.08.2021

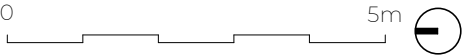

Project Address
89 Torriano Avenue, London, NW5 2RX

Client	Status
Abdul Kayum	For Planning

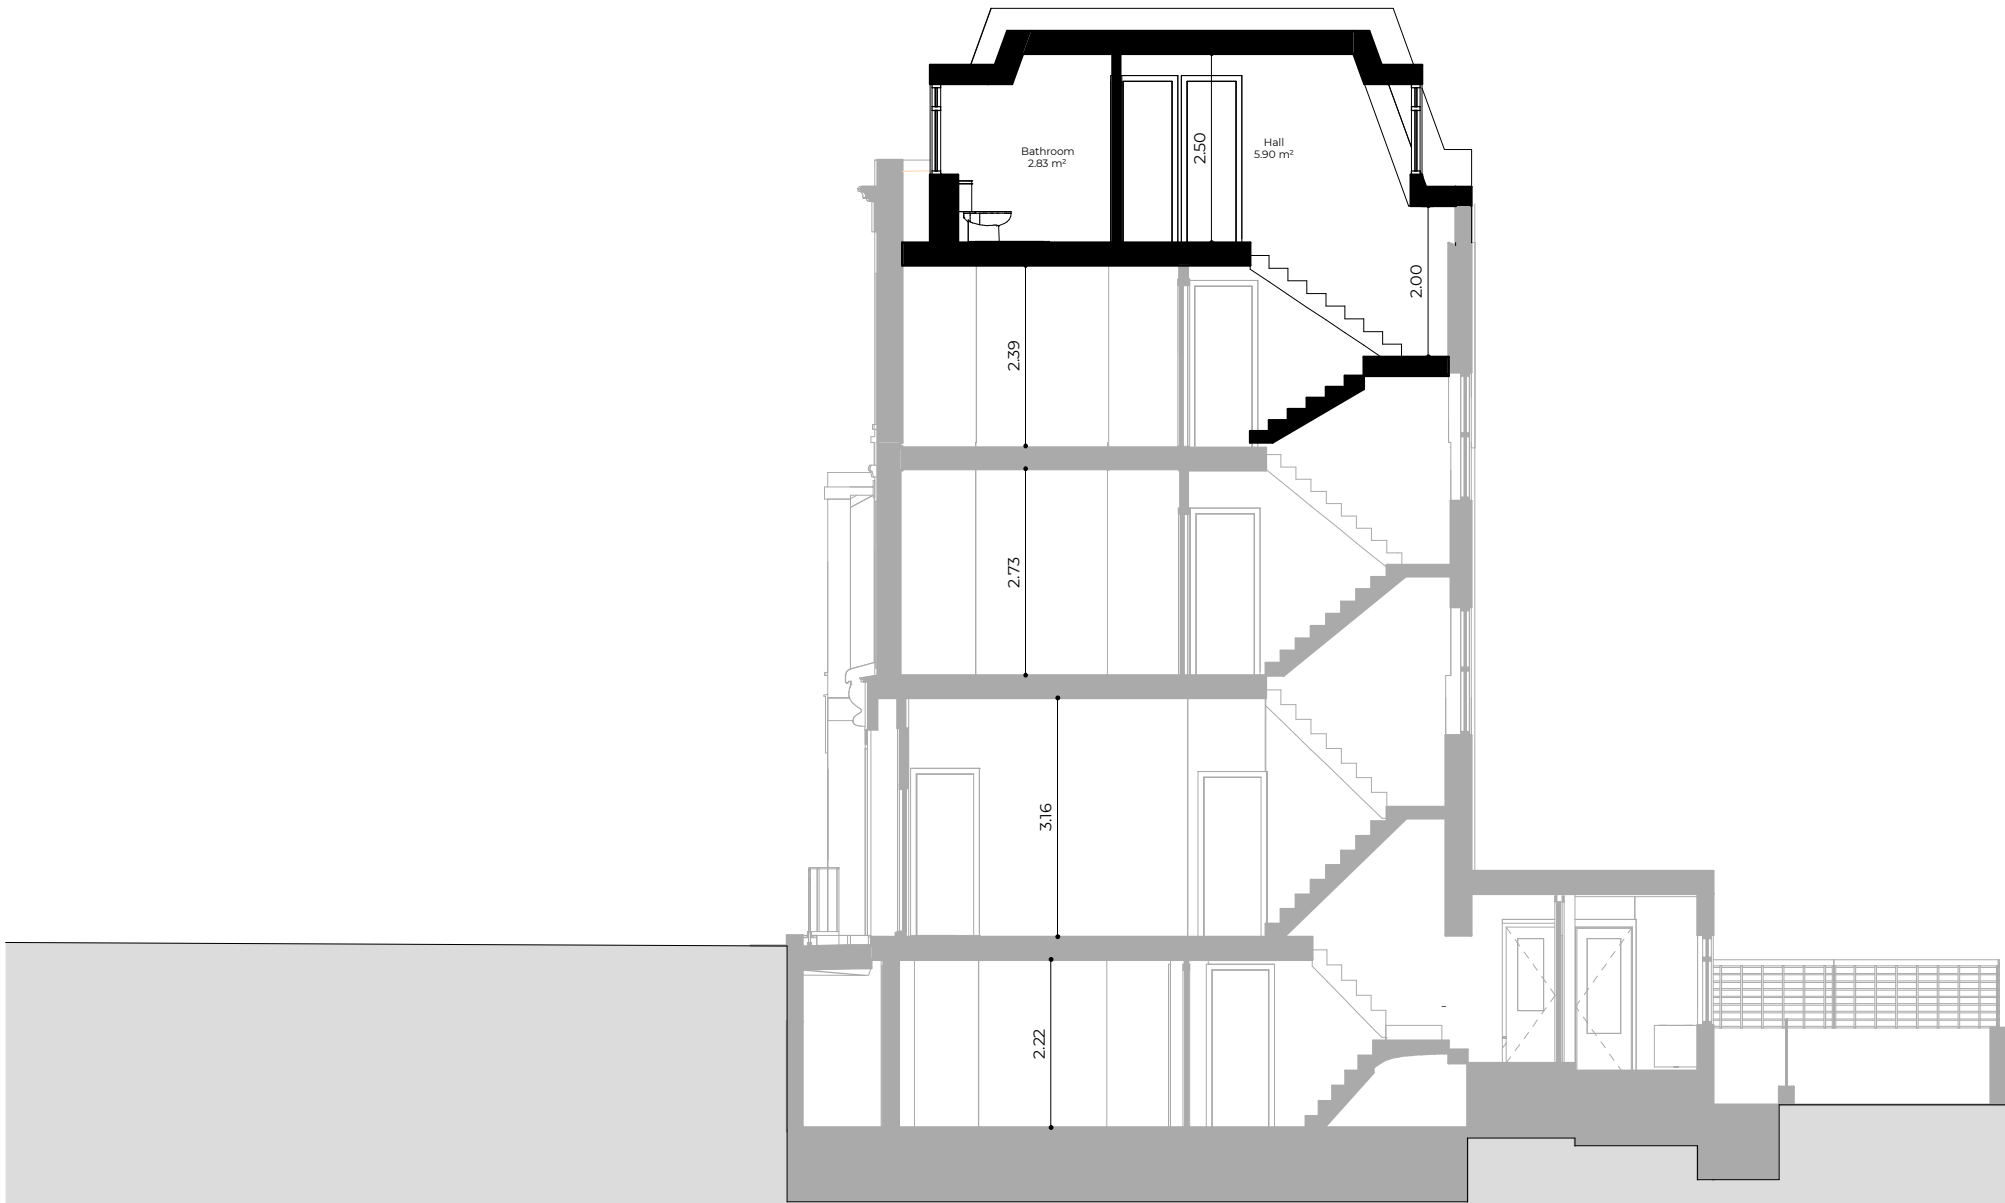

Key

Boundary Line

Demolished

12.000 ▼ 06 - ROOF

9.000 ▼ 05 - LOFT FLOOR

6.510 ▼ 04 - SECOND FLOOR

3.430 ▼ 03 - FIRST FLOOR

-0.010 ▼ 02 - GROUND FLOOR

-2.600 ▼ 01 - LOWER GROUND FLOOR

Rev No.	Date	Description
---------	------	-------------

Notes:

Any inaccuracies or errors to be reported to the architect/surveyor immediately and prior to any work commencing. All dimensions to be verified on site. All work to comply with British Standards Code of practice. All external surfaces and materials to match existing. This drawing and all information provided within it is the copyright of UPP Consultants Ltd. and reproduction without prior consent is strictly forbidden.

Dwg No	Drawn
89TA-A-05-101	UPP

Drawing	Checked
Proposed Section A-A'	UPP

Scale	Issue Date
1:100 @ A3	27.08.2021



Project Address

89 Torriano Avenue, London, NW5 2RX

Client	Status
Abdul Kayum	For Planning

www.upp-planning.co.uk
info@upp-planning.co.uk
0208 202 9996
Atrium, Stables Market, Chalk
Farm Road, London, NW1 8AH





 Boundary Line
 Demolished

-2.600 ▼ 01 - LOWER GROUND FLOOR

Client	Status
Abdul Kayum	For Planning

UPP
ARCHITECTS +
TOWN PLANNERS



Key

Boundary Line

Demolished

12.000 ▼ 06 - ROOF

9.000 ▼ 05 - LOFT FLOOR

6.510 ▼ 04 - SECOND FLOOR

3.430 ▼ 03 - FIRST FLOOR

-0.010 ▼ 02 - GROUND FLOOR

-2.600 ▼ 01 - LOWER GROUND FLOOR

Rev No.	Date	Description
---------	------	-------------

Notes:

Any inaccuracies or errors to be reported to the architect/surveyor immediately and prior to any work commencing. All dimensions to be verified on site. All work to comply with British Standards Code of practice. All external surfaces and materials to match existing. This drawing and all information provided within it is the copyright of UPP Consultants Ltd. and reproduction without prior consent is strictly forbidden.

Dwg No	Drawn
89TA-A-06-101	UPP

Drawing	Checked
Proposed East Elevation	UPP

Scale	Issue Date
1:100 @ A3	27.08.2021




Project Address
89 Torriano Avenue, London, NW5 2RX

Client	Status
Abdul Kayum	For Planning


www.upp-planning.co.uk
info@upp-planning.co.uk
0208 202 9996
Atrium, Stables Market, Chalk
Farm Road, London, NW1 8AH



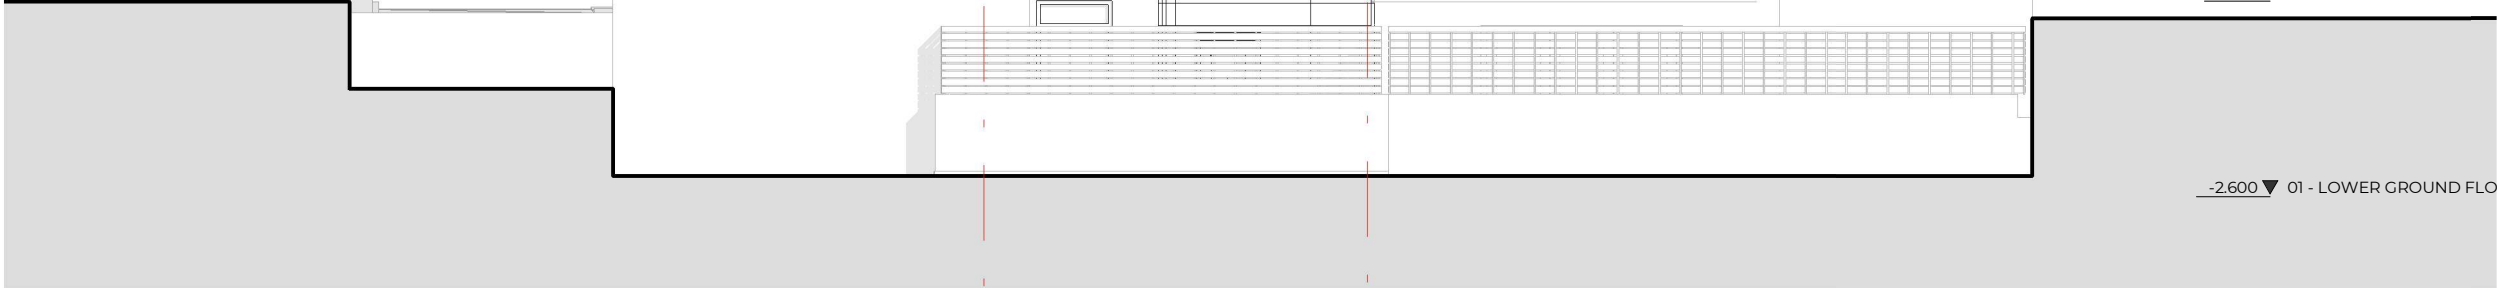

-2.600 ▼ 01 - LOWER GROUND FLOOR

UPP
ARCHITECTS +
TOWN PLANNERS

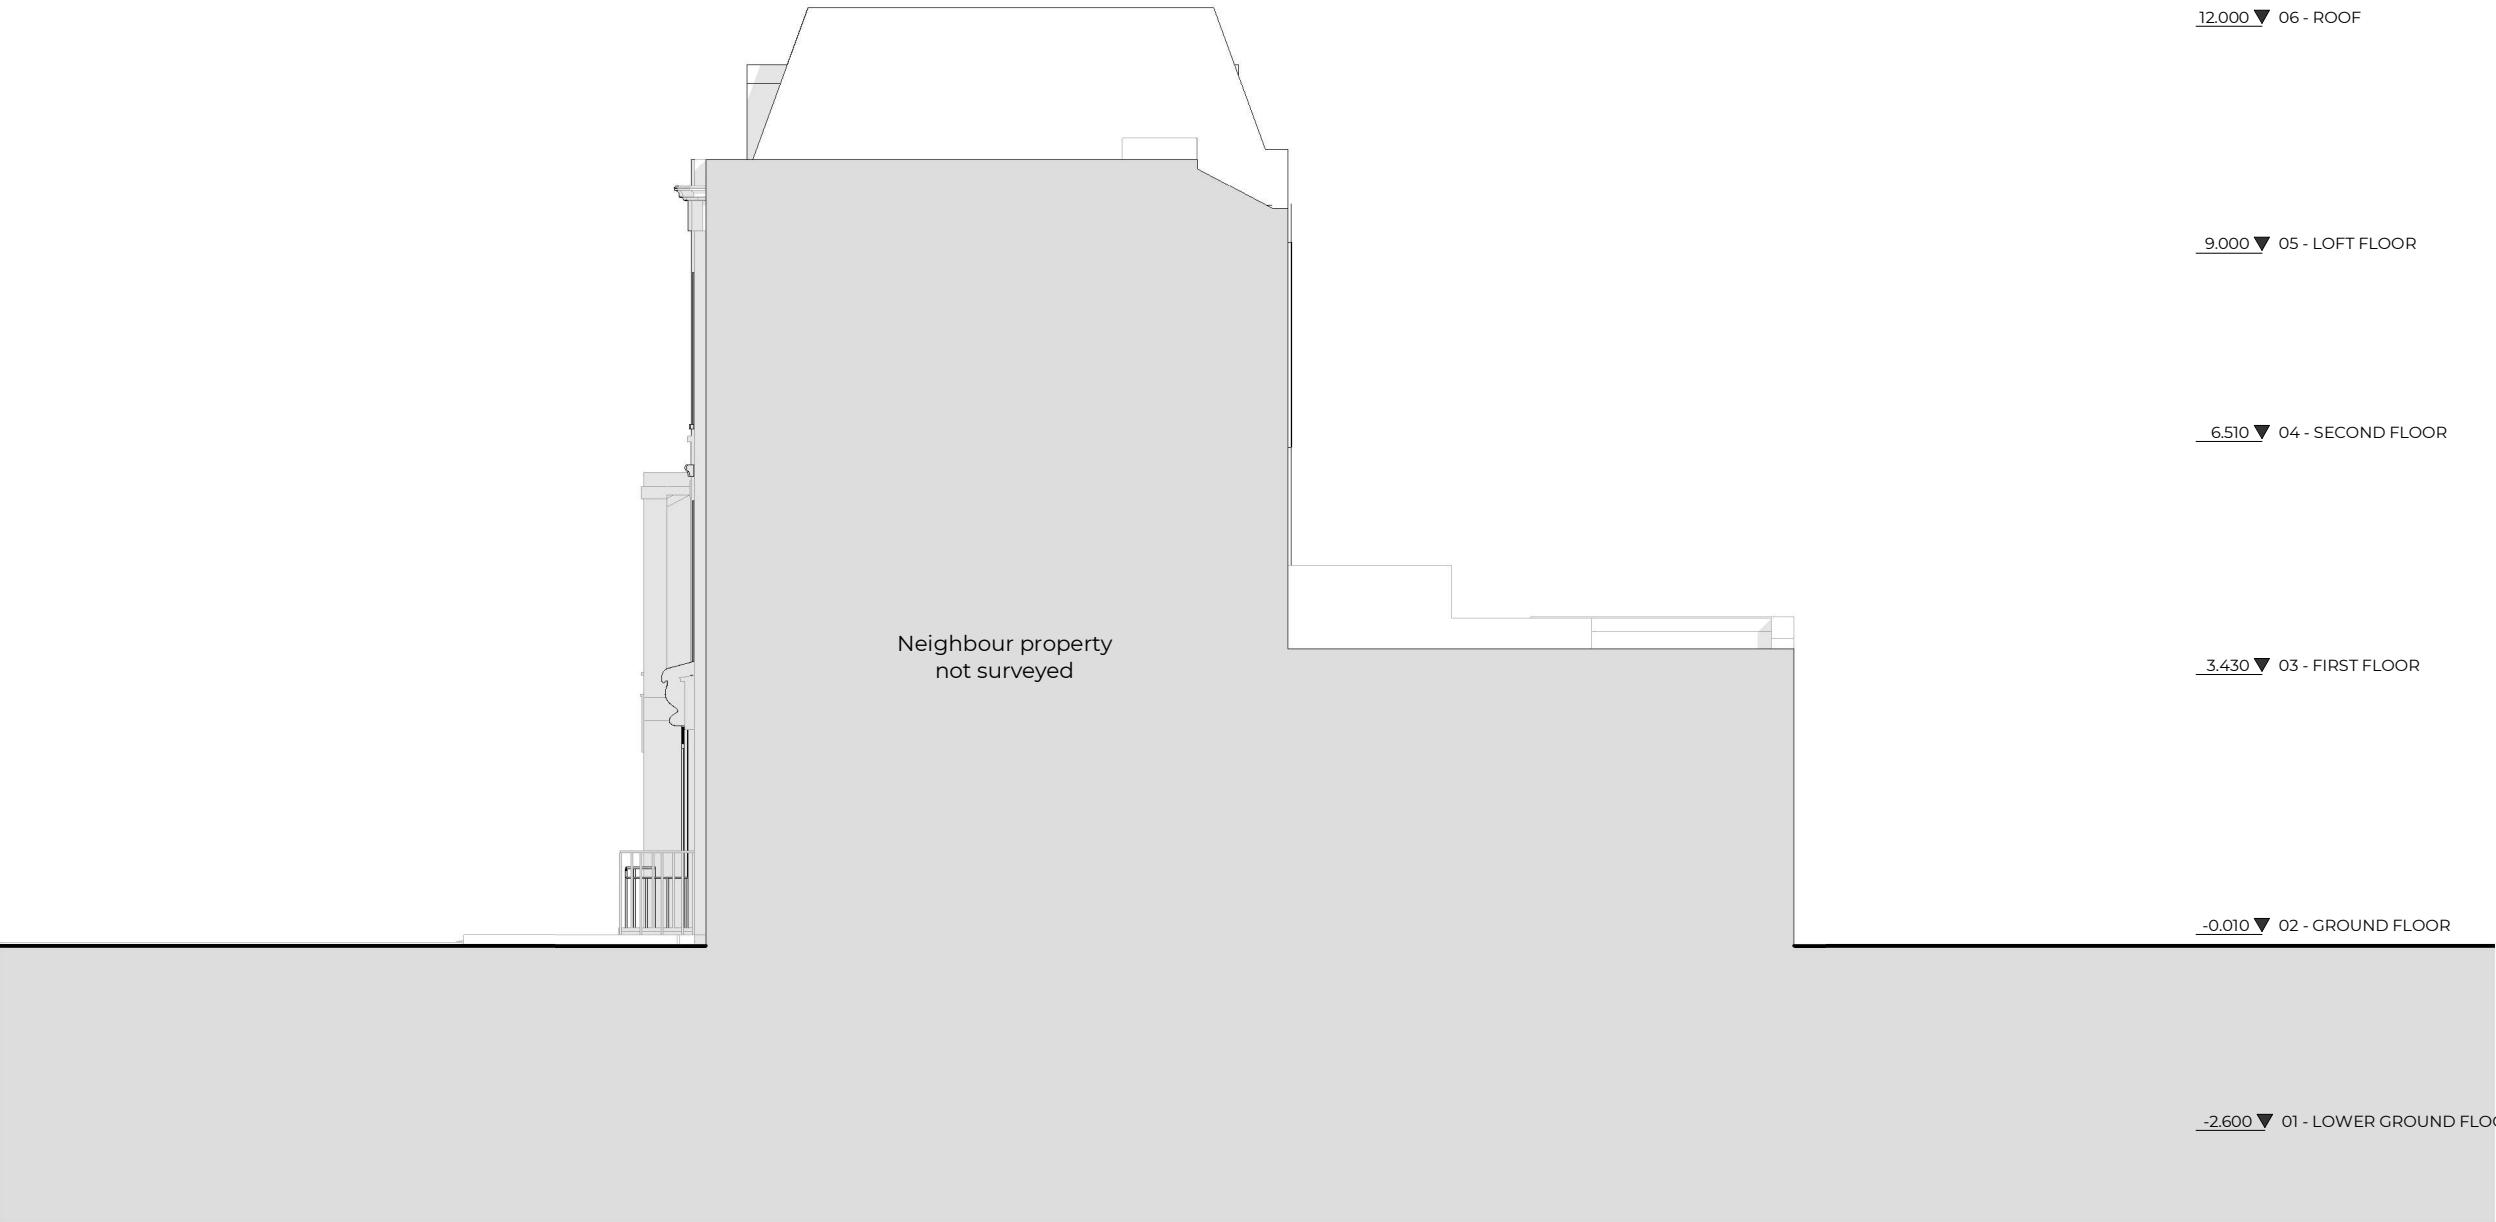

Key

Boundary Line

Demolished

Rev No.	Date	Description
---------	------	-------------


Notes:

Any inaccuracies or errors to be reported to the architect/surveyor immediately and prior to any work commencing. All dimensions to be verified on site. All work to comply with British Standards Code of practice. All external surfaces and materials to match existing. This drawing and all information provided within it is the copyright of UPP Consultants Ltd. and reproduction without prior consent is strictly forbidden.

Dwg No	Drawn
89TA-A-06-103	UPP


Drawing	Checked
Proposed North Elevation	UPP

Scale	Issue Date
1:100 @ A3	27.08.2021

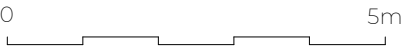

Project Address
89 Torriano Avenue, London, NW5 2RX

Client	Status
Abdul Kayum	For Planning

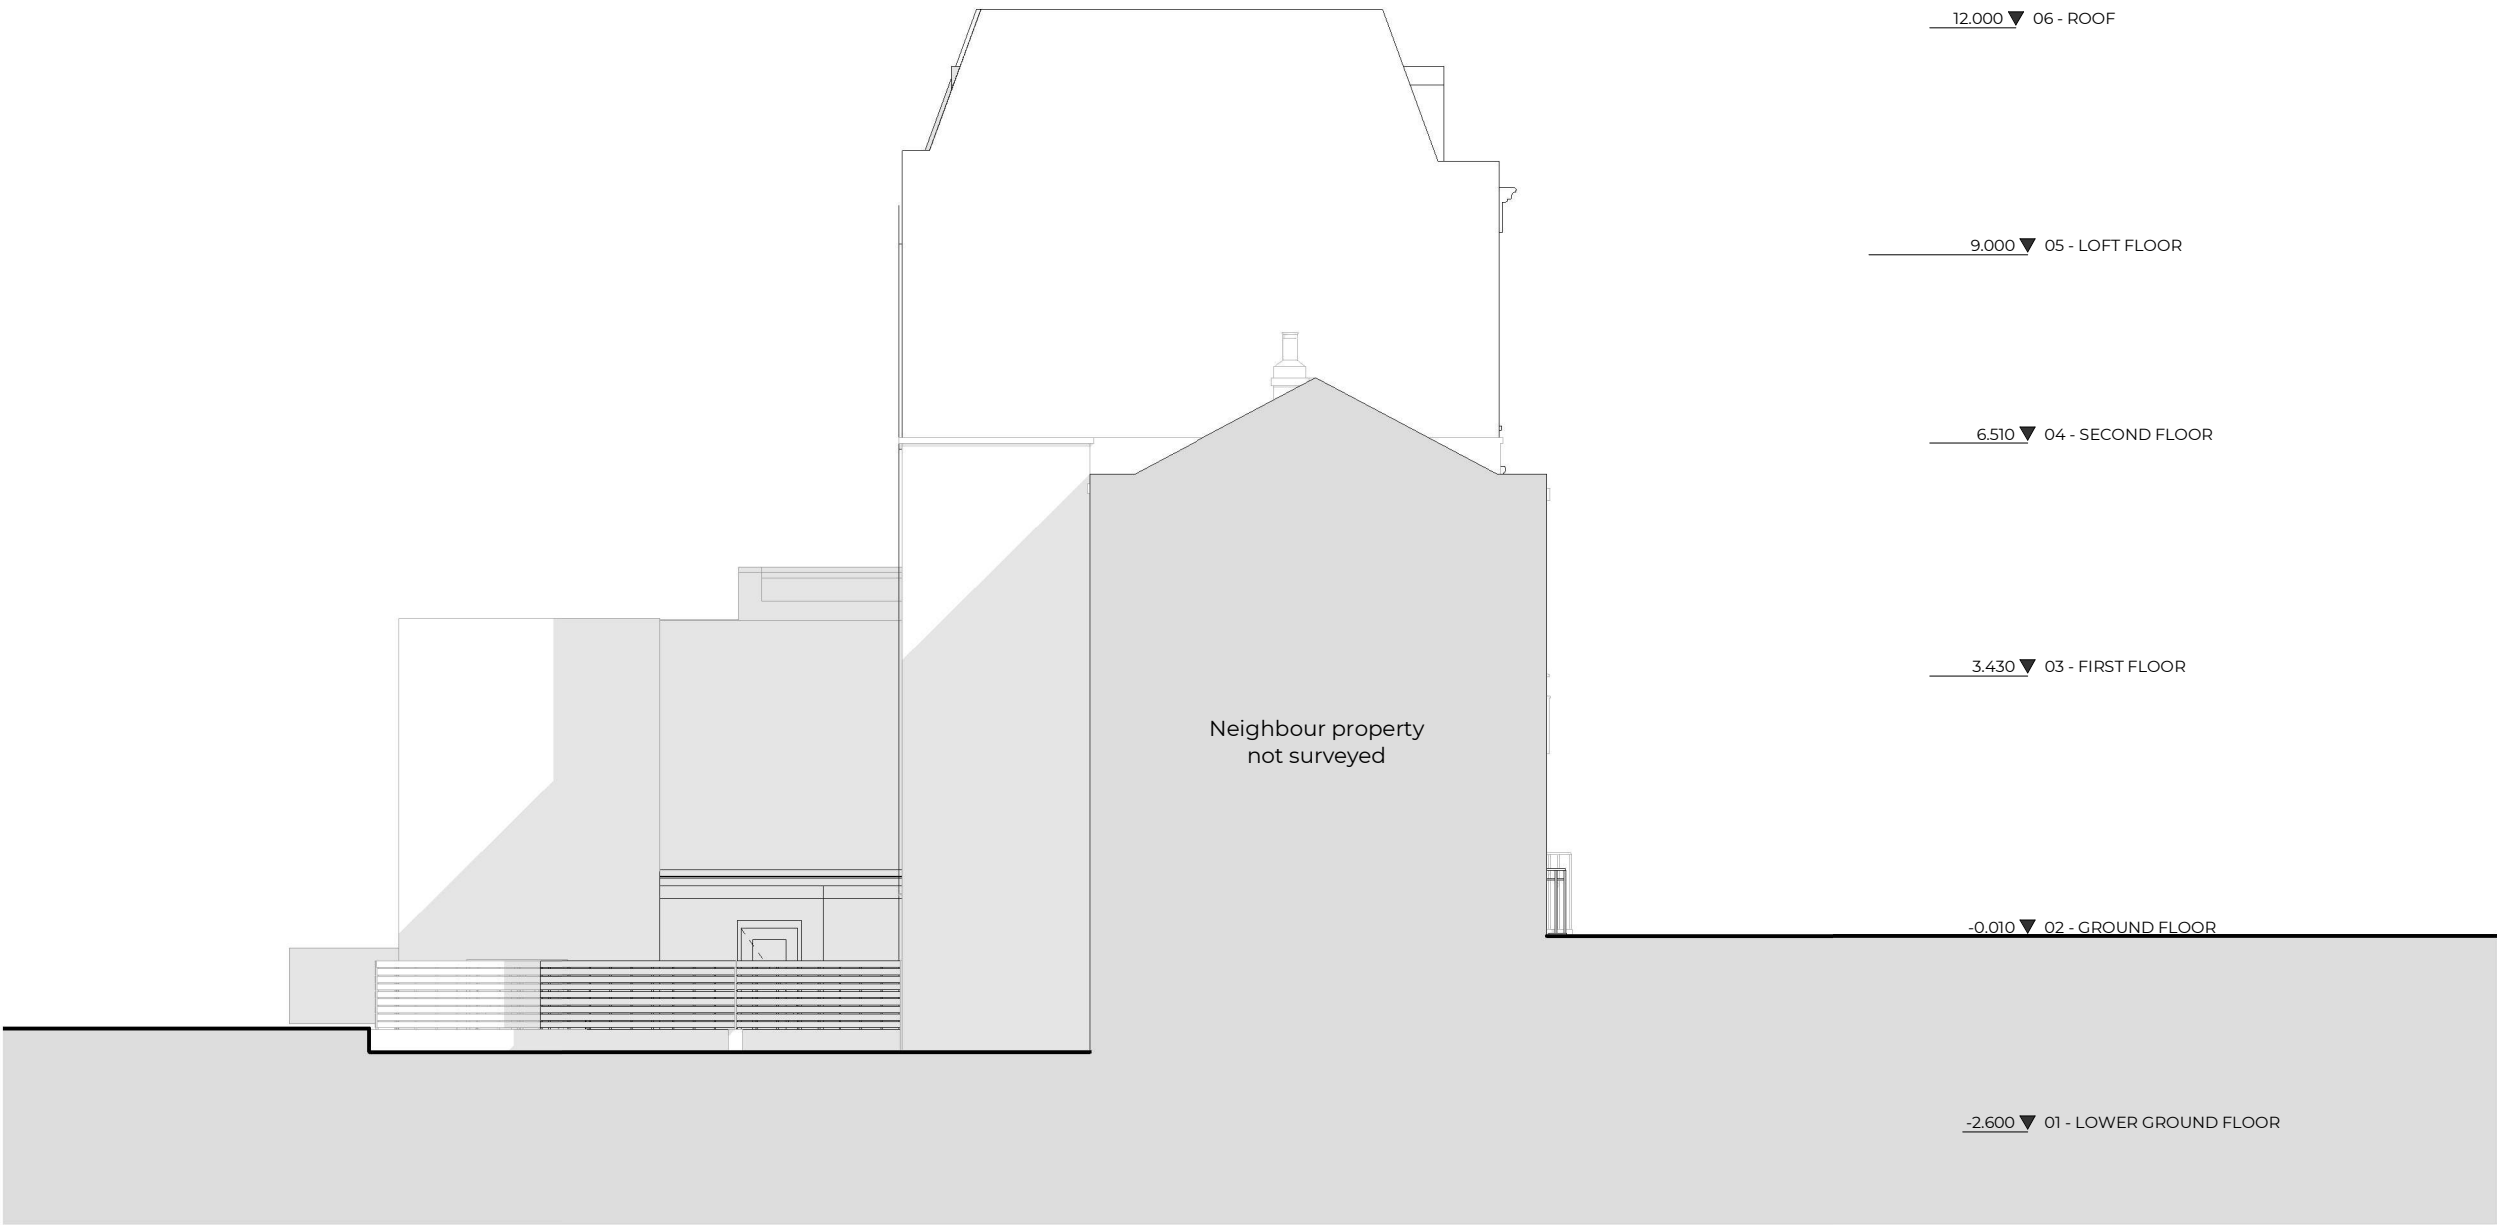

Key

Boundary Line

Demolished

Rev No.	Date	Description
---------	------	-------------

Notes:

Any inaccuracies or errors to be reported to the architect/surveyor immediately and prior to any work commencing. All dimensions to be verified on site. All work to comply with British Standards Code of practice. All external surfaces and materials to match existing. This drawing and all information provided within it is the copyright of UPP Consultants Ltd. and reproduction without prior consent is strictly forbidden.

Dwg No	Drawn
89TA-A-06-104	UPP

Drawing	Checked
Proposed South Elevation	UPP

Scale	Issue Date
1:100 @ A3	27.08.2021



Project Address
89 Torriano Avenue, London, NW5 2RX

Client	Status
Abdul Kayum	For Planning