
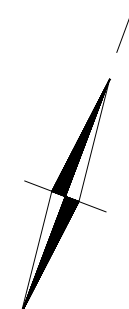


EXISTING GROUND FLOOR PLAN

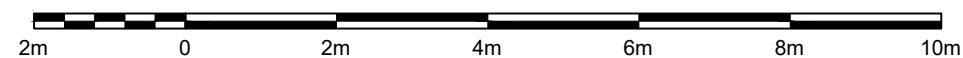

Written dimensions to be taken in preferences to scaled dimensions. The Contractor is responsible for checking all dimensions before work starts.

All work is to be carried out to the requirements, and to the satisfaction of the Local Authority. These drawings are for planning purposes only

Any discrepancies to be brought to the attention of 4D Planning Consultants immediately.

Rev	Date	Description	by	chk

4D PLANNING™

Architecture | Town Planning

T: 0203 1500 183 www.GetMePlanning.com

www.GetMePlanning.com®

Client

Jay Sisodia


Project
18 Lyndhurst Gardens, Flat 1,
NW3 5NR

Title
Existing Ground Floor Plan

Date: Oct. 2021	Rev:
Scale: 1:100 @ A3, 1:50 @ A1	/
Drawing No. LG03	



EXISTING REAR ELEVATION

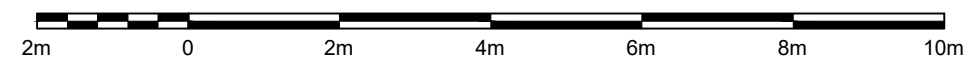

Written dimensions to be taken in preferences to scaled dimensions. The Contractor is responsible for checking all dimensions before work starts.

All work is to be carried out to the requirements, and to the satisfaction of the Local Authority. These drawings are for planning purposes only

Any discrepancies to be brought to the attention of 4D Planning Consultants immediately.

Rev	Date	Description	by	chk

4D PLANNING™

Architecture | Town Planning

T: 0203 1500 183 www.GetMePlanning.com

www.GetMePlanning.com®


Client

Jay Sisodia


Project
18 Lyndhurst Gardens, Flat 1,
NW3 5NR

Title
Existing Rear Elevation

Date: Oct. 2021	Rev:
Scale: 1:100 @ A3, 1:50 @ A1	/
Drawing No. LG04	

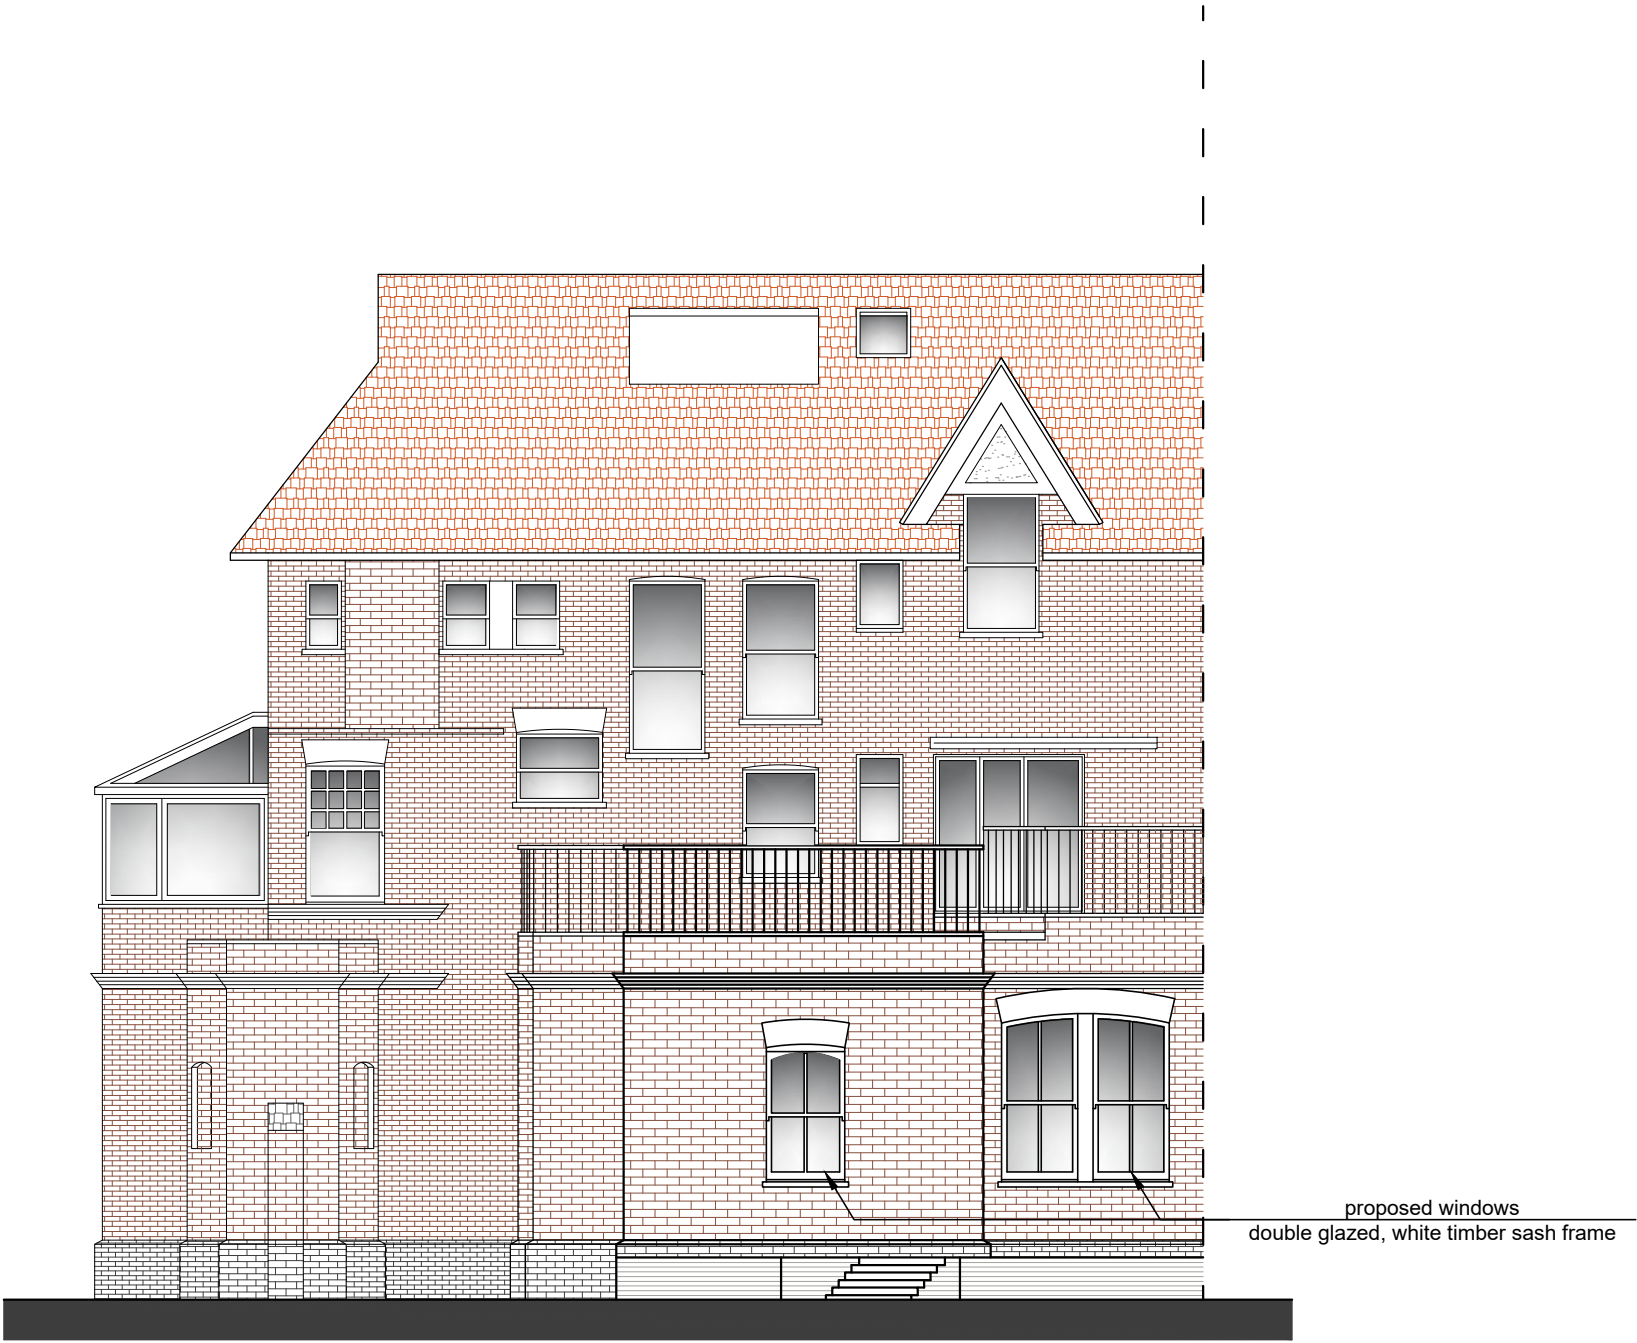

PROPOSED REAR ELEVATION

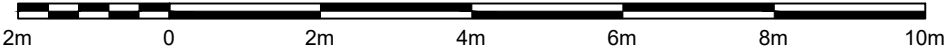

Written dimensions to be taken in preferences to scaled dimensions. The Contractor is responsible for checking all dimensions before work starts.

All work is to be carried out to the requirements, and to the satisfaction of the Local Authority.
These drawings are for planning purposes only

Any discrepancies to be brought to the attention of 4D Planning Consultants immediately.

Rev	Date	Description	by	chk

4D PLANNING™

Architecture | Town Planning

T: 0203 1500 183 www.GetMePlanning.com

www.GetMePlanning.com®


Client	
Jay Sisodia	
Project	
18 Lyndhurst Gardens, Flat 1, NW3 5NR	
Title	
Proposed Rear Elevation	
Date: Oct. 2021	Rev:
Scale: 1:100 @ A3, 1:50 @ A1	/
Drawing No. LG05	



EXISTING RIGHT SIDE ELEVATION



EXISTING LEFT SIDE ELEVATION

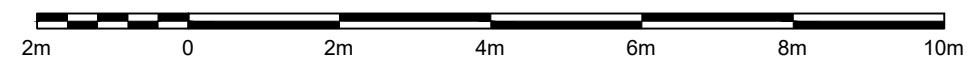

Written dimensions to be taken in preferences to scaled dimensions. The Contractor is responsible for checking all dimensions before work starts.

All work is to be carried out to the requirements, and to the satisfaction of the Local Authority. These drawings are for planning purposes only

Any discrepancies to be brought to the attention of 4D Planning Consultants immediately.

Rev	Date	Description	by	chk

4D PLANNING™

Architecture | Town Planning

T: 0203 1500 183 www.GetMePlanning.com

www.GetMePlanning.com®

Client

Jay Sisodia

Project

18 Lyndhurst Gardens, Flat 1,
NW3 5NR

Title

Existing Side Elevations

Date: Oct. 2021

Scale: 1:100 @ A3, 1:50 @ A1

Drawing No. LG06

Rev:


/



PROPOSED RIGHT SIDE ELEVATION



PROPOSED LEFT SIDE ELEVATION

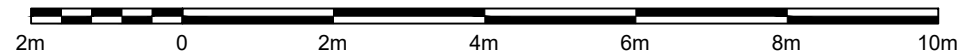

Written dimensions to be taken in preferences to scaled dimensions. The Contractor is responsible for checking all dimensions before work starts.

All work is to be carried out to the requirements, and to the satisfaction of the Local Authority. These drawings are for planning purposes only

Any discrepancies to be brought to the attention of 4D Planning Consultants immediately.

Rev	Date	Description	by	chk

4D PLANNING™

Architecture | Town Planning

T: 0203 1500 183 www.GetMePlanning.com

www.GetMePlanning.com®

Client
Jay Sisodia



Project
**18 Lyndhurst Gardens, Flat 1,
NW3 5NR**

Title
Proposed Side Elevations

Date: Oct. 2021	Rev:
Scale: 1:100 @ A3, 1:50 @ A1	/
Drawing No. LG07	


Ground Floor Right Side Kitchen Windows

SCALE 1:10 on A3

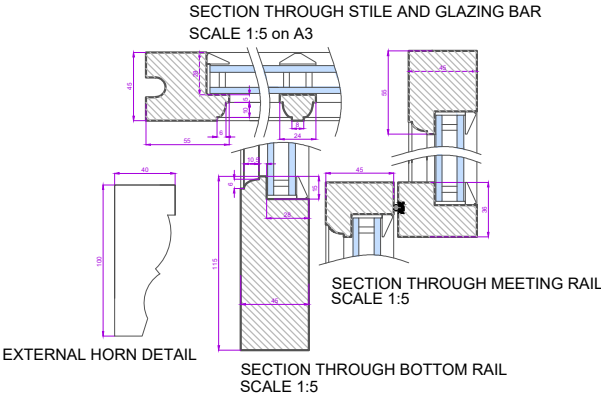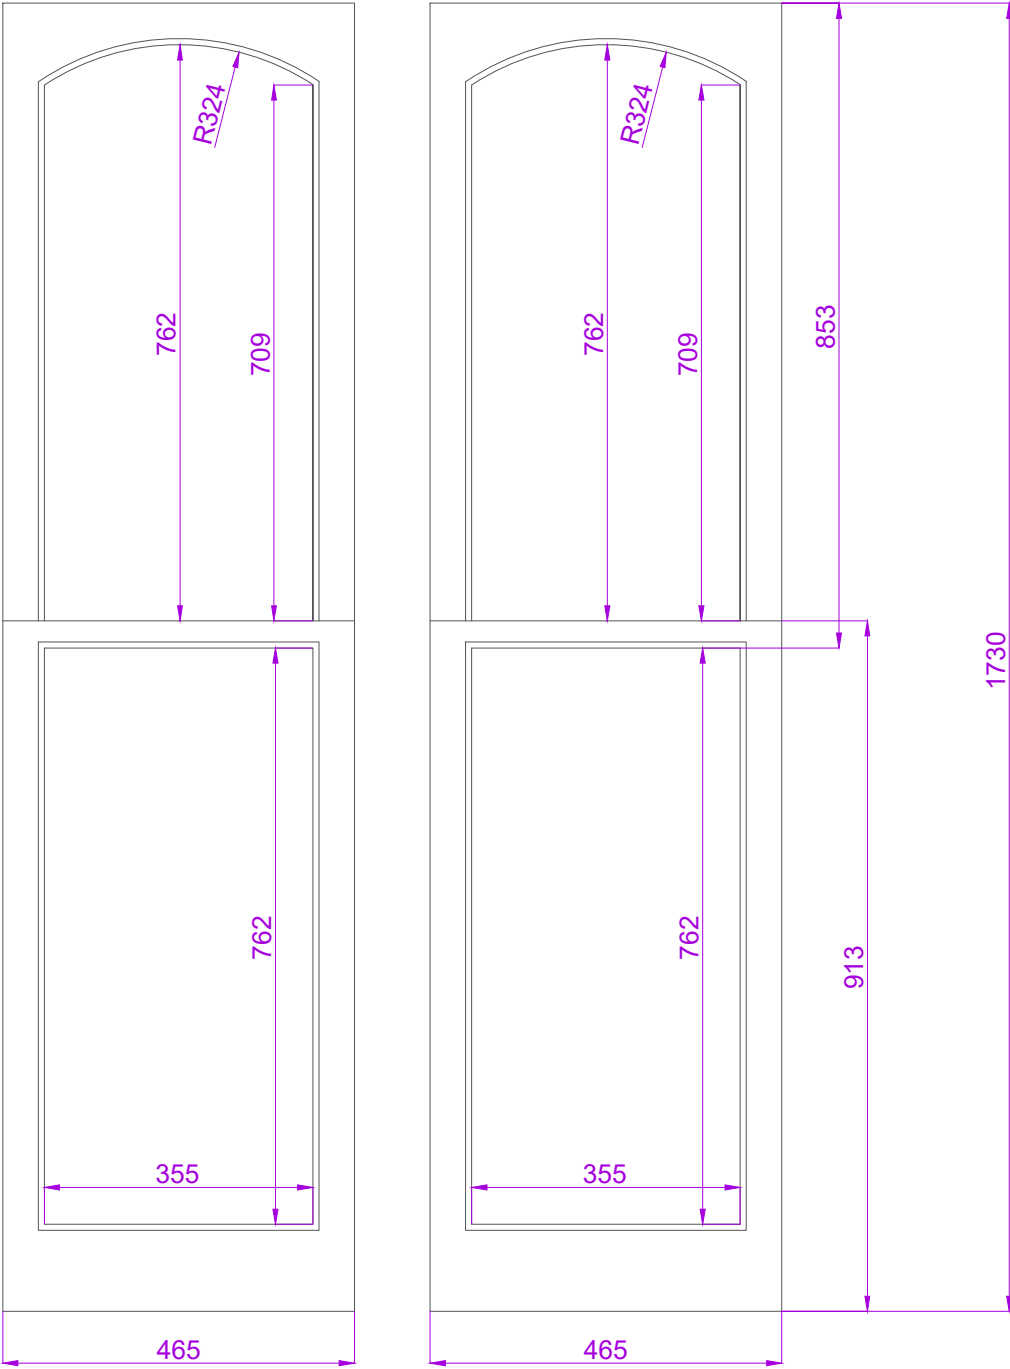

Ground Floor Rear Kitchen Window

SCALE 1:10 on A3

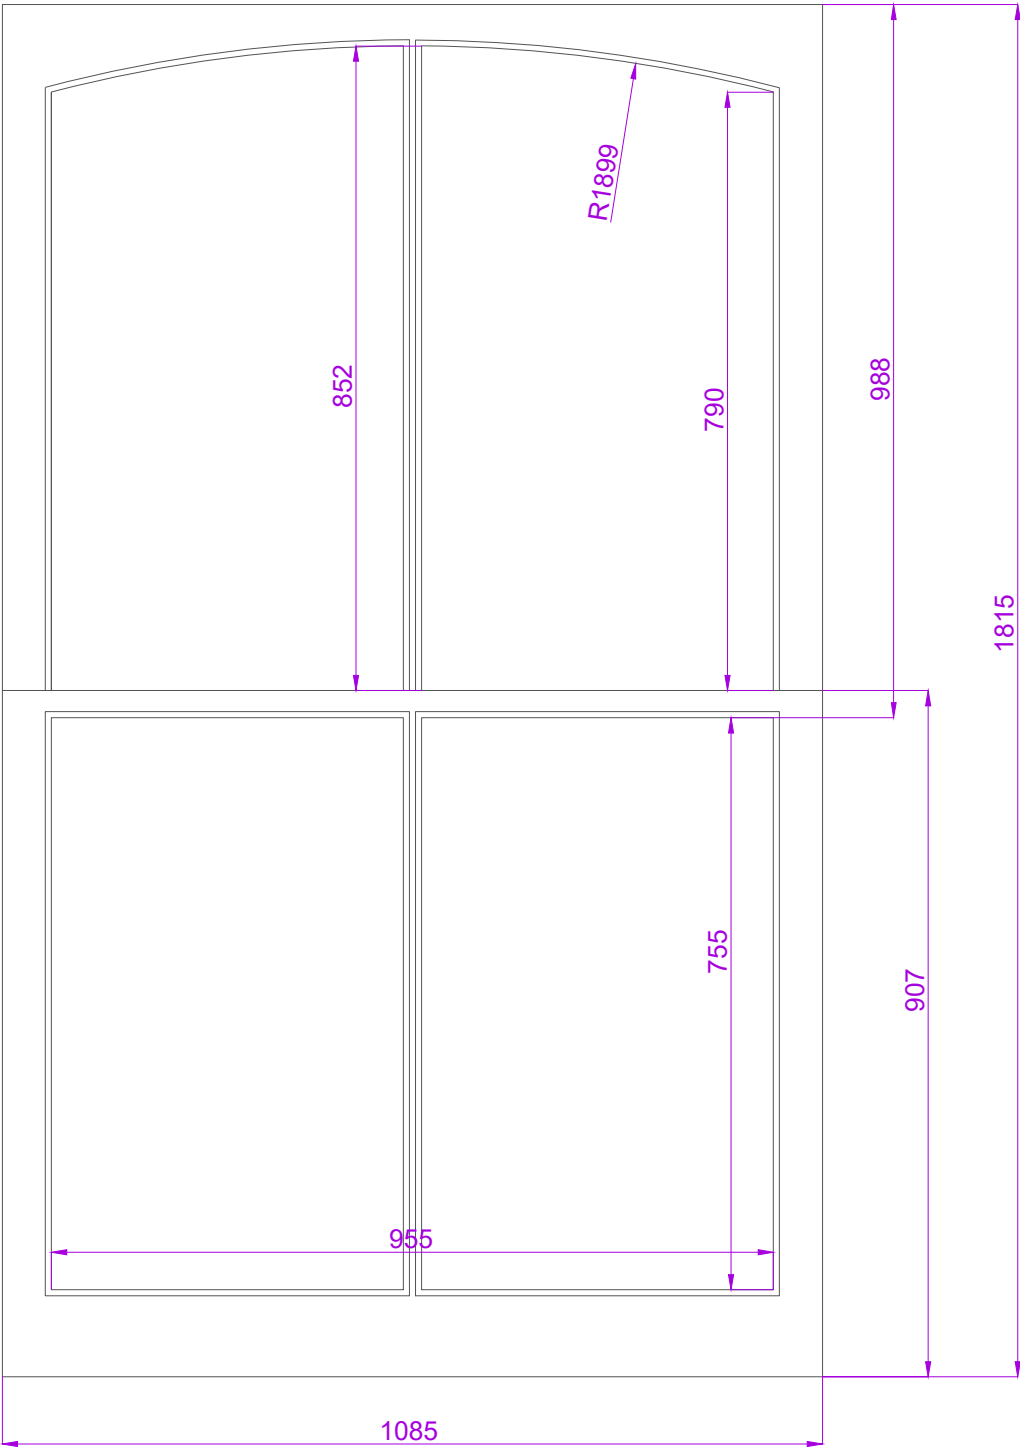

Written dimensions to be taken in preferences to scaled dimensions. The Contractor is responsible for checking all dimensions before work starts.

All work is to be carried out to the requirements, and to the satisfaction of the Local Authority. These drawings are for planning purposes only

Any discrepancies to be brought to the attention of 4D Planning Consultants immediately.

Rev	Date	Description	by	chk

4D PLANNING™

Architecture | Town Planning

T: 0203 1500 183 www.GetMePlanning.com

www.GetMePlanning.com®

Client		Jay Sisodia	
Project		18 Lyndhurst Gardens, Flat 1, NW3 5NR	
Title		Right Side Kitchen Windows Rear Kitchen Window	
Date:	Oct. 2021	Rev:	/
Scale:	1:10 @ A3		
Drawing No.	LG08		


Ground Floor Rear Left Side Door

SCALE 1:10 on A3




METRIC SCALE 1:2 ON A3


SECTION THROUGH FRAME JAMB
SCALE 1:2

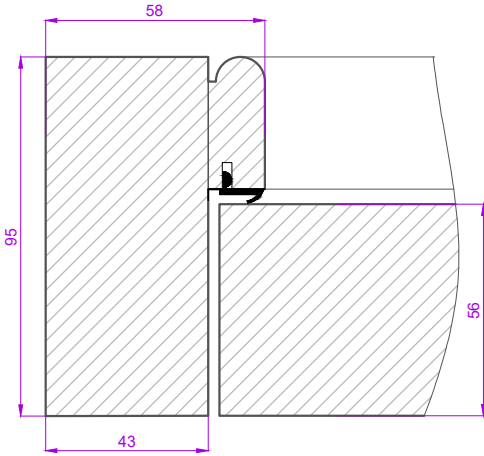


SECTION THROUGH DOOR GLASS
SCALE 1:2

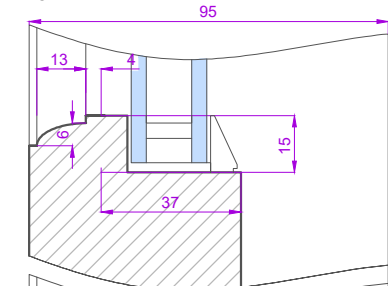


SECTION THROUGH TRANSOM
SCALE 1:2

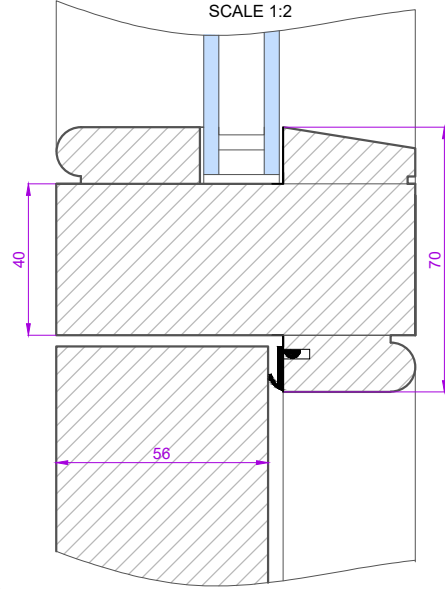

SECTION THROUGH
DOOR PANEL
SCALE 1:2

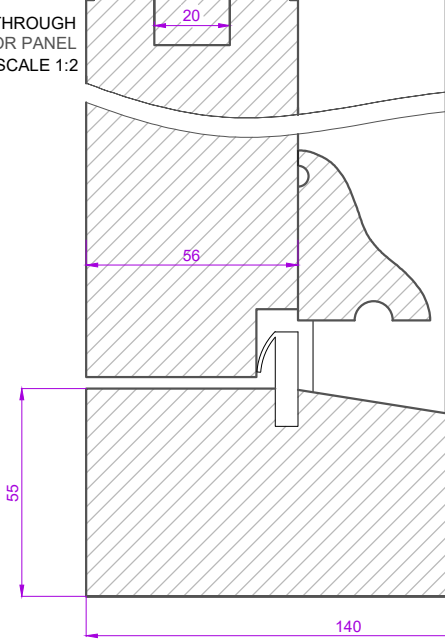

SECTION THROUGH CILL
SCALE 1:2

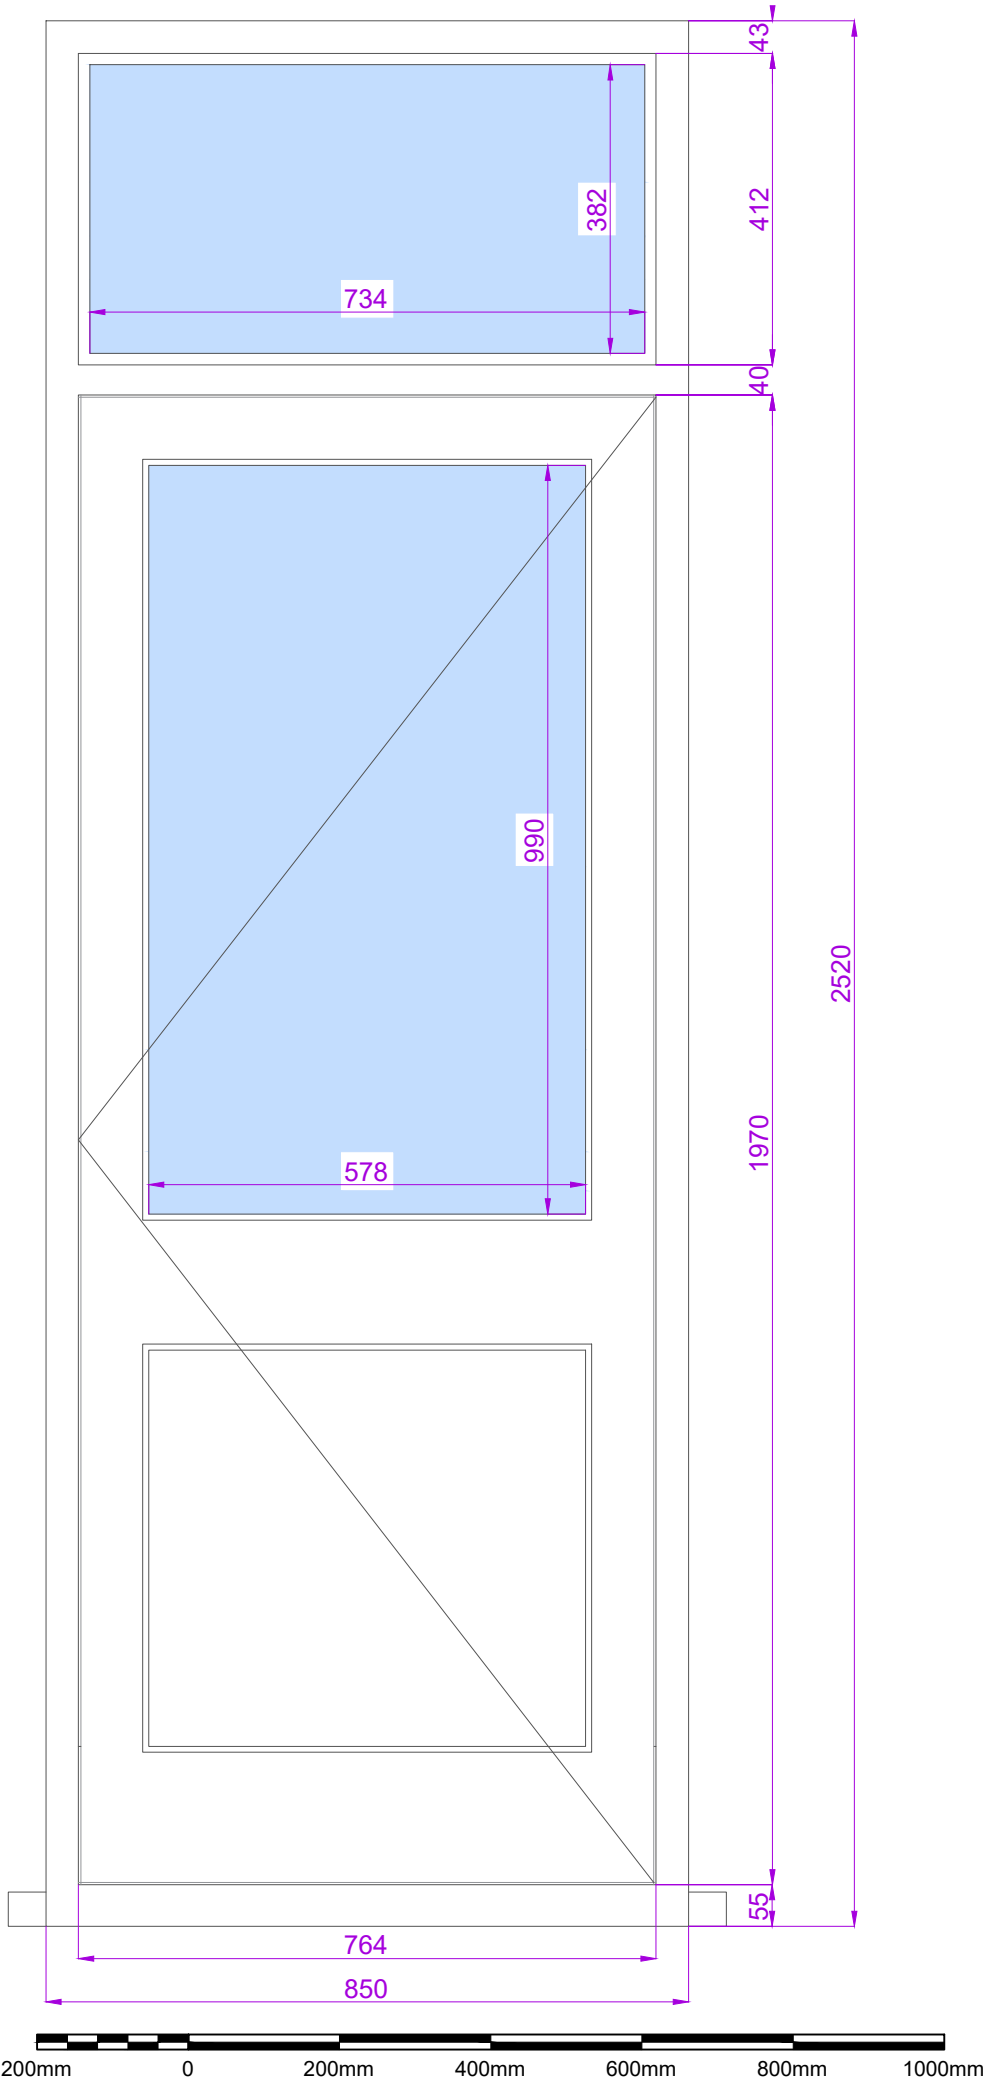

Written dimensions to be taken in preferences to scaled dimensions. The Contractor is responsible for checking all dimensions before work starts.

All work is to be carried out to the requirements, and to the satisfaction of the Local Authority. These drawings are for planning purposes only

Any discrepancies to be brought to the attention of 4D Planning Consultants immediately.

Rev	Date	Description	by	chk

4D PLANNING™

Architecture | Town Planning

T: 0203 1500 183 www.GetMePlanning.com

www.GetMePlanning.com®

Client
Jay Sisodia



Project
18 Lyndhurst Gardens, Flat 1,
NW3 5NR

Title
Left Side Door

Date: Oct. 2021	Rev:
Scale: 1:10 @ A3	/
Drawing No. LG09	

Ground Floor Left Side Kitchen Window

SCALE 1:10 on A3

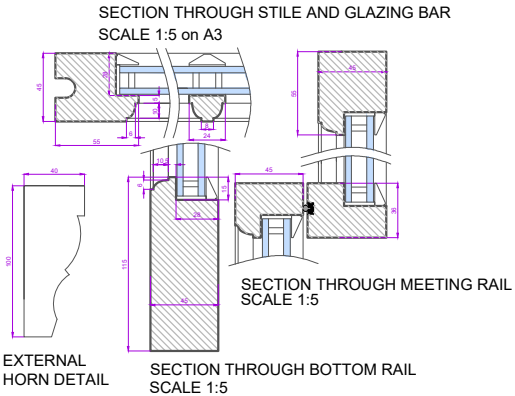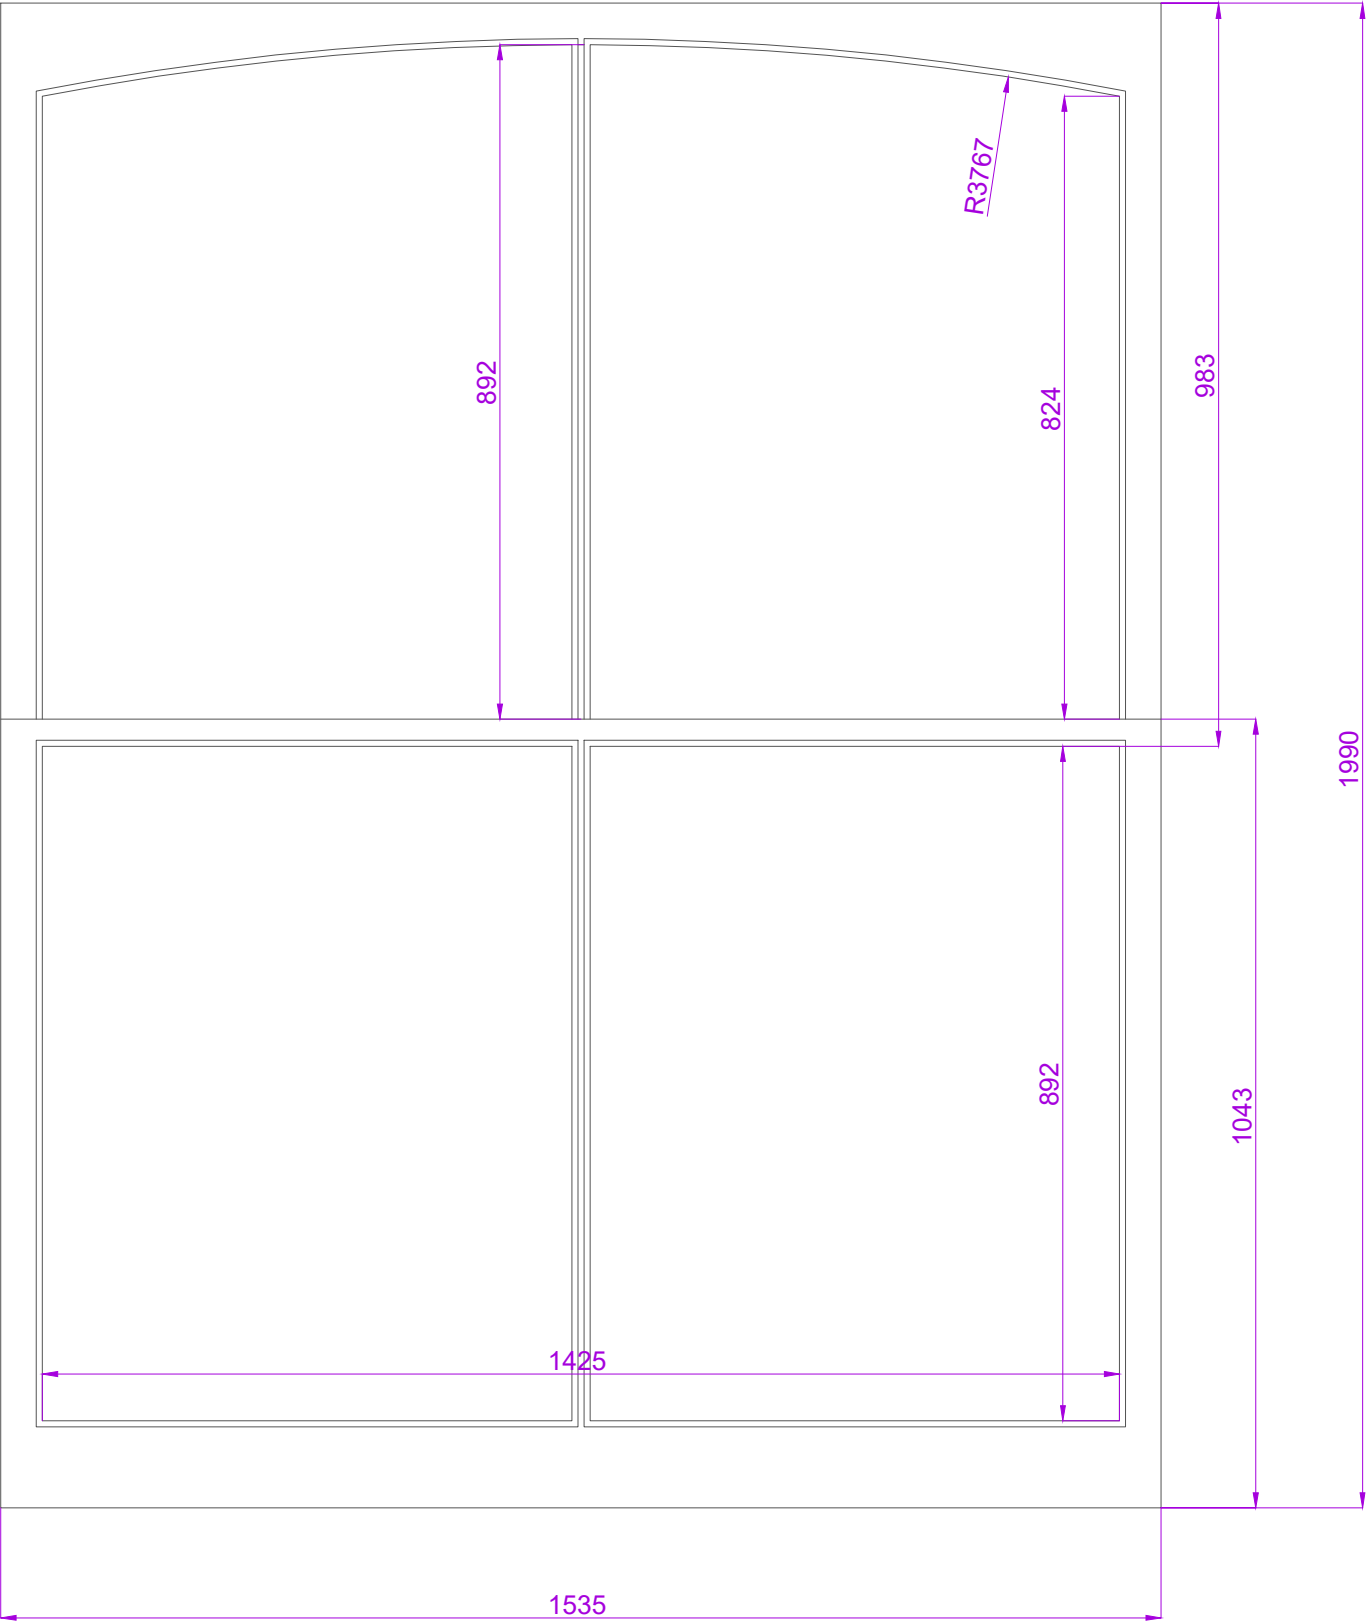

Written dimensions to be taken in preferences to scaled dimensions. The Contractor is responsible for checking all dimensions before work starts.

All work is to be carried out to the requirements, and to the satisfaction of the Local Authority. These drawings are for planning purposes only

Any discrepancies to be brought to the attention of 4D Planning Consultants immediately.

Rev	Date	Description	by	chk

4D PLANNING™




Architecture | Town Planning

T: 0203 1500 183 www.GetMePlanning.com

www.GetMePlanning.com®

Client	
Jay Sisodia	
Project	
18 Lyndhurst Gardens, Flat 1, NW3 5NR	
Title	
Left Side Kitchen Window	
Date: Oct. 2021	Rev: /
Scale: 1:10 @ A3	
Drawing No. LG10	

Ground Floor Rear Bedroom Window
SCALE 1:10

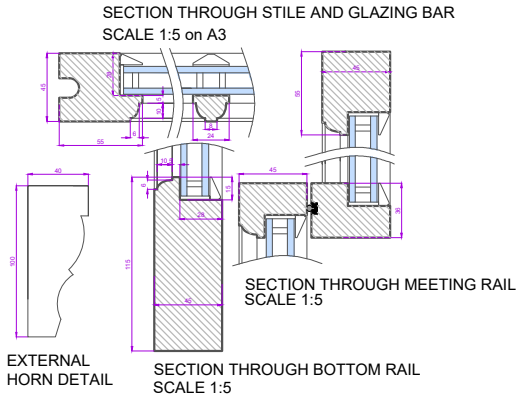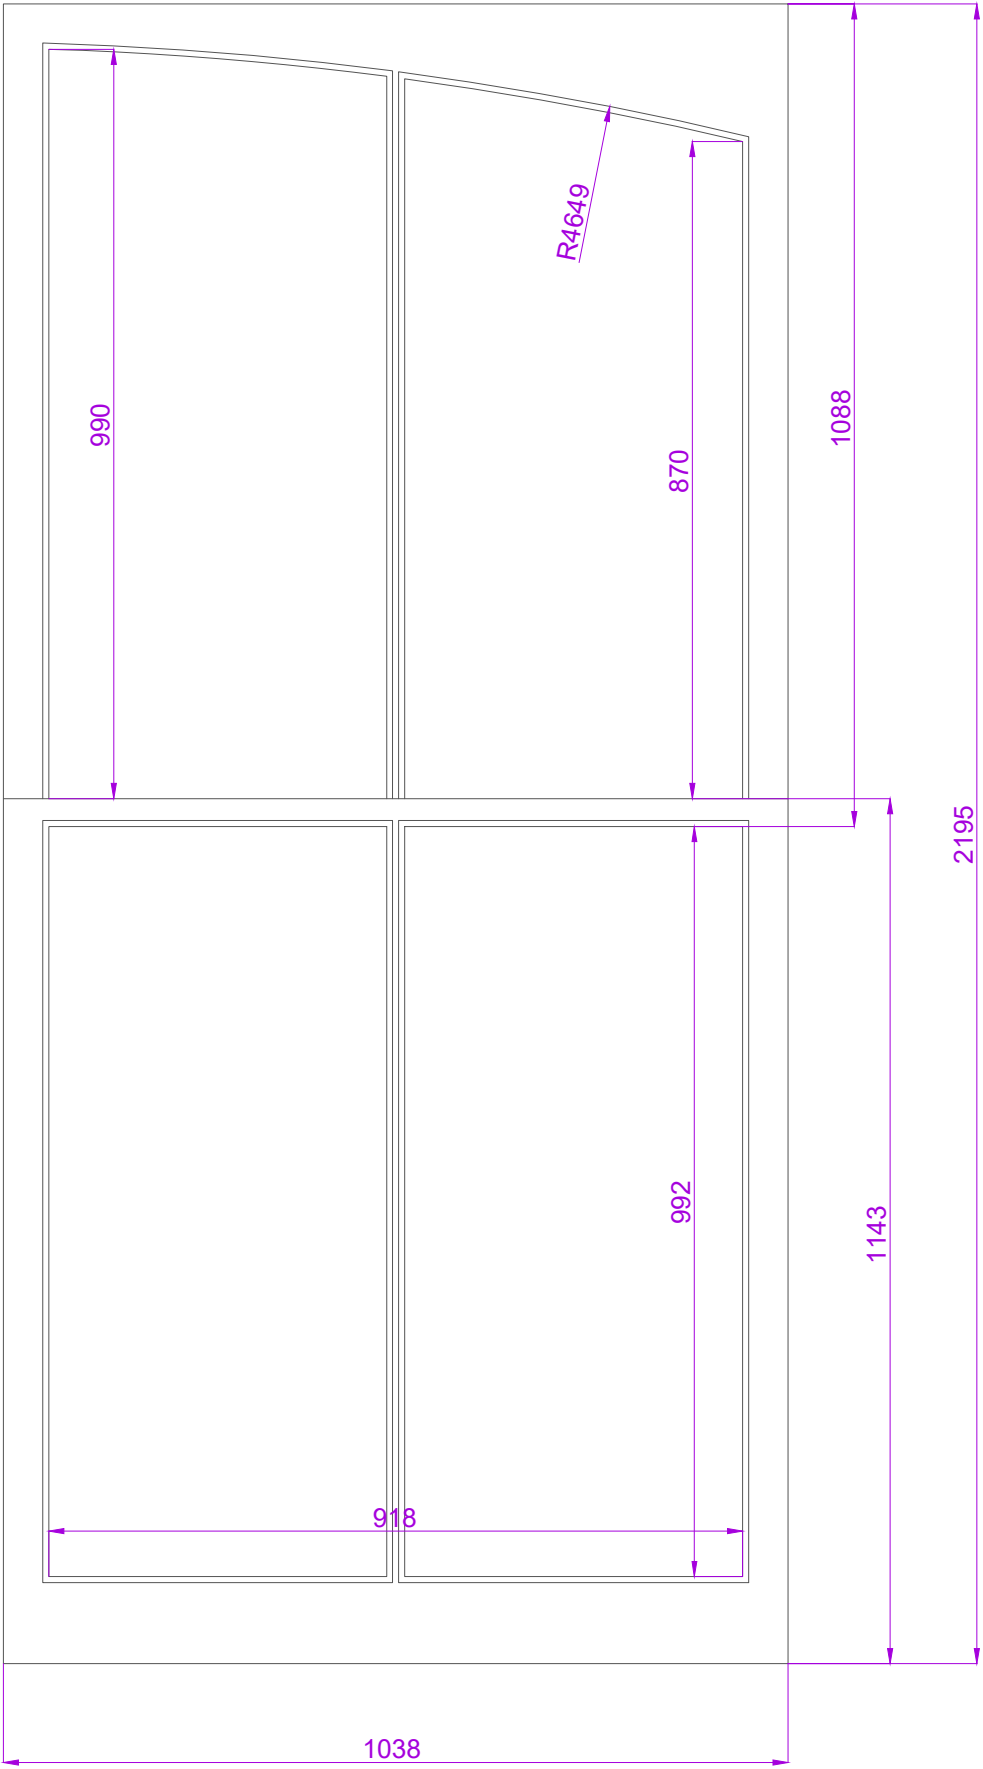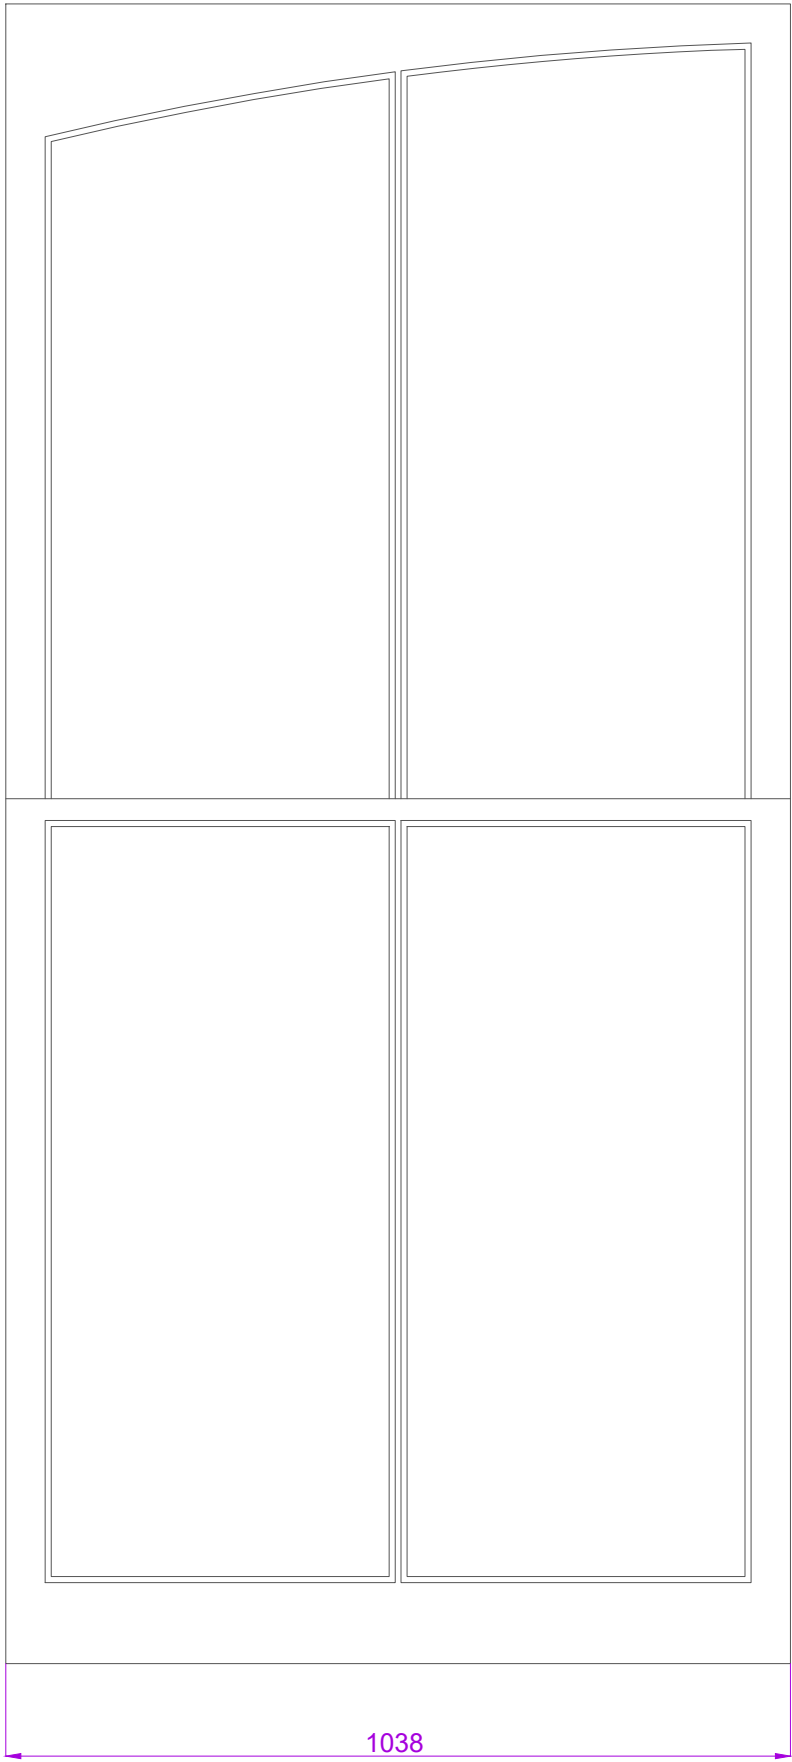

Written dimensions to be taken in preferences to scaled dimensions. The Contractor is responsible for checking all dimensions before work starts.

All work is to be carried out to the requirements, and to the satisfaction of the Local Authority. These drawings are for planning purposes only

Any discrepancies to be brought to the attention of 4D Planning Consultants immediately.

Rev	Date	Description	by	chk

4D PLANNING™

Architecture | Town Planning

T: 0203 1500 183 www.GetMePlanning.com

www.GetMePlanning.com®



Client
Jay Sisodia

Project
**18 Lyndhurst Gardens, Flat 1,
NW3 5NR**

Title
Rear Bedroom window

Date: Oct. 2021	Rev:
Scale: 1:10 @ A3	/
Drawing No. LG11	

Ground Floor Right Side Bedroom Window
SCALE 1:10

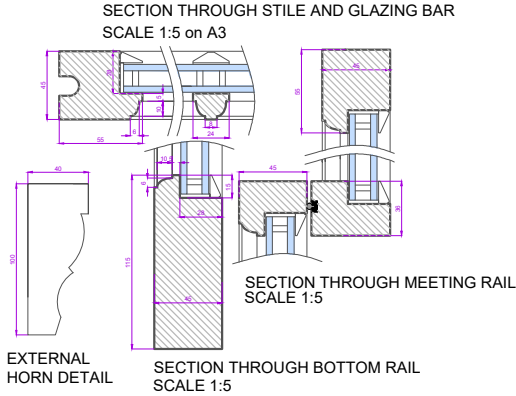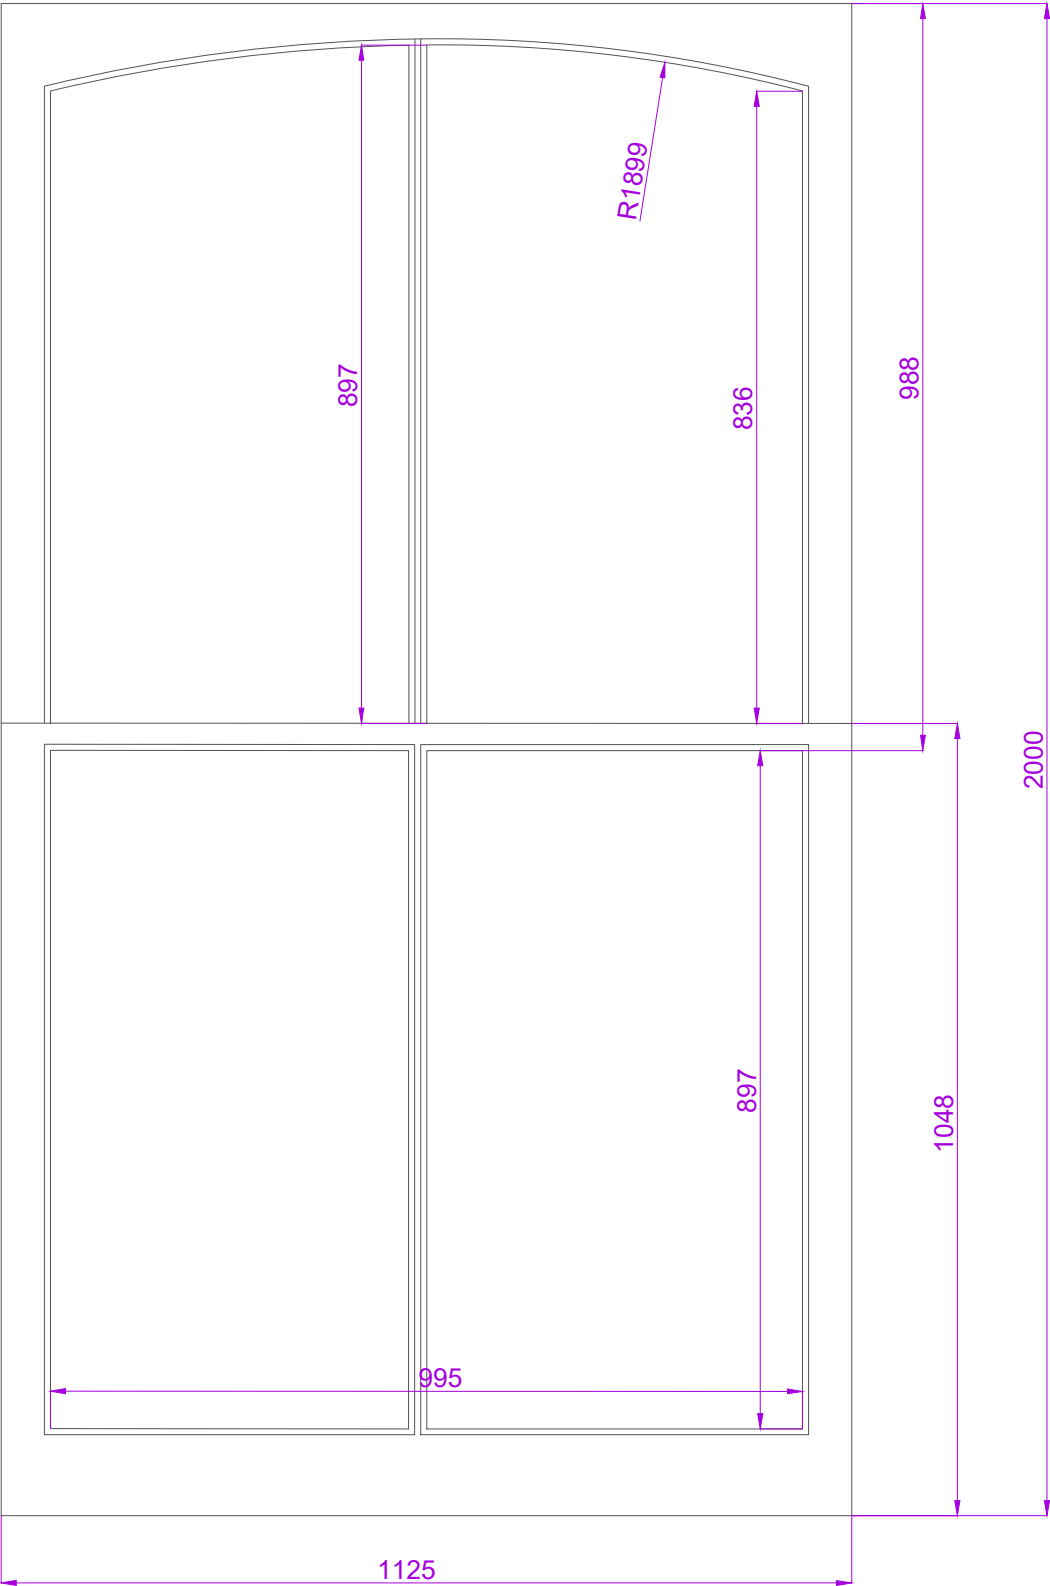

Written dimensions to be taken in preferences to scaled dimensions. The Contractor is responsible for checking all dimensions before work starts.

All work is to be carried out to the requirements, and to the satisfaction of the Local Authority. These drawings are for planning purposes only

Any discrepancies to be brought to the attention of 4D Planning Consultants immediately.

Rev	Date	Description	by	chk

4D PLANNING™

Architecture | Town Planning

T: 0203 1500 183 www.GetMePlanning.com

www.GetMePlanning.com®

Client		Jay Sisodia
Project		18 Lyndhurst Gardens, Flat 1, NW3 5NR
Title		Right Side Bedroom Window
Date: Oct. 2021	Rev: /	
Scale: 1:10 @ A3		
Drawing No. LG12		