
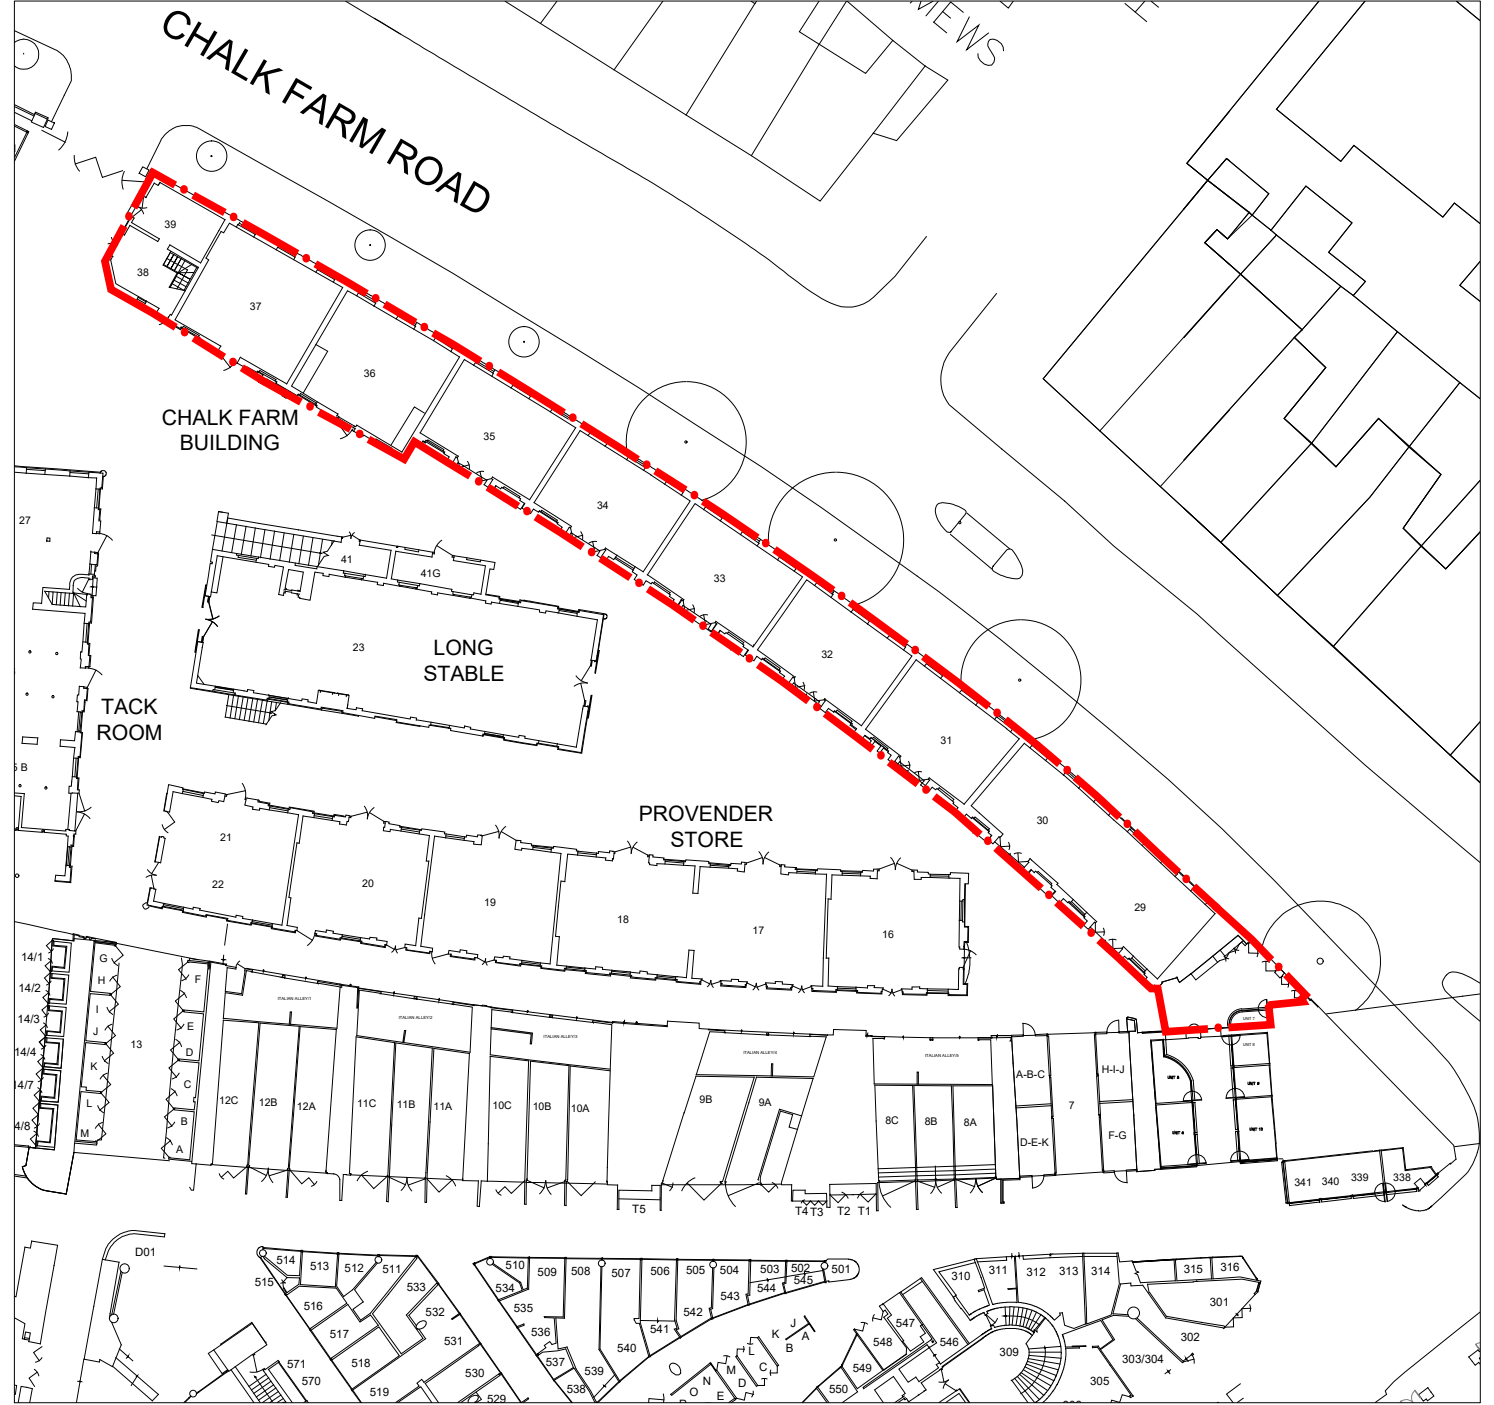



NOTES

Moxon Architects Limited

This drawing is copyright. All rights reserved.
Do not scale from this drawing: work from figured dimensions only.

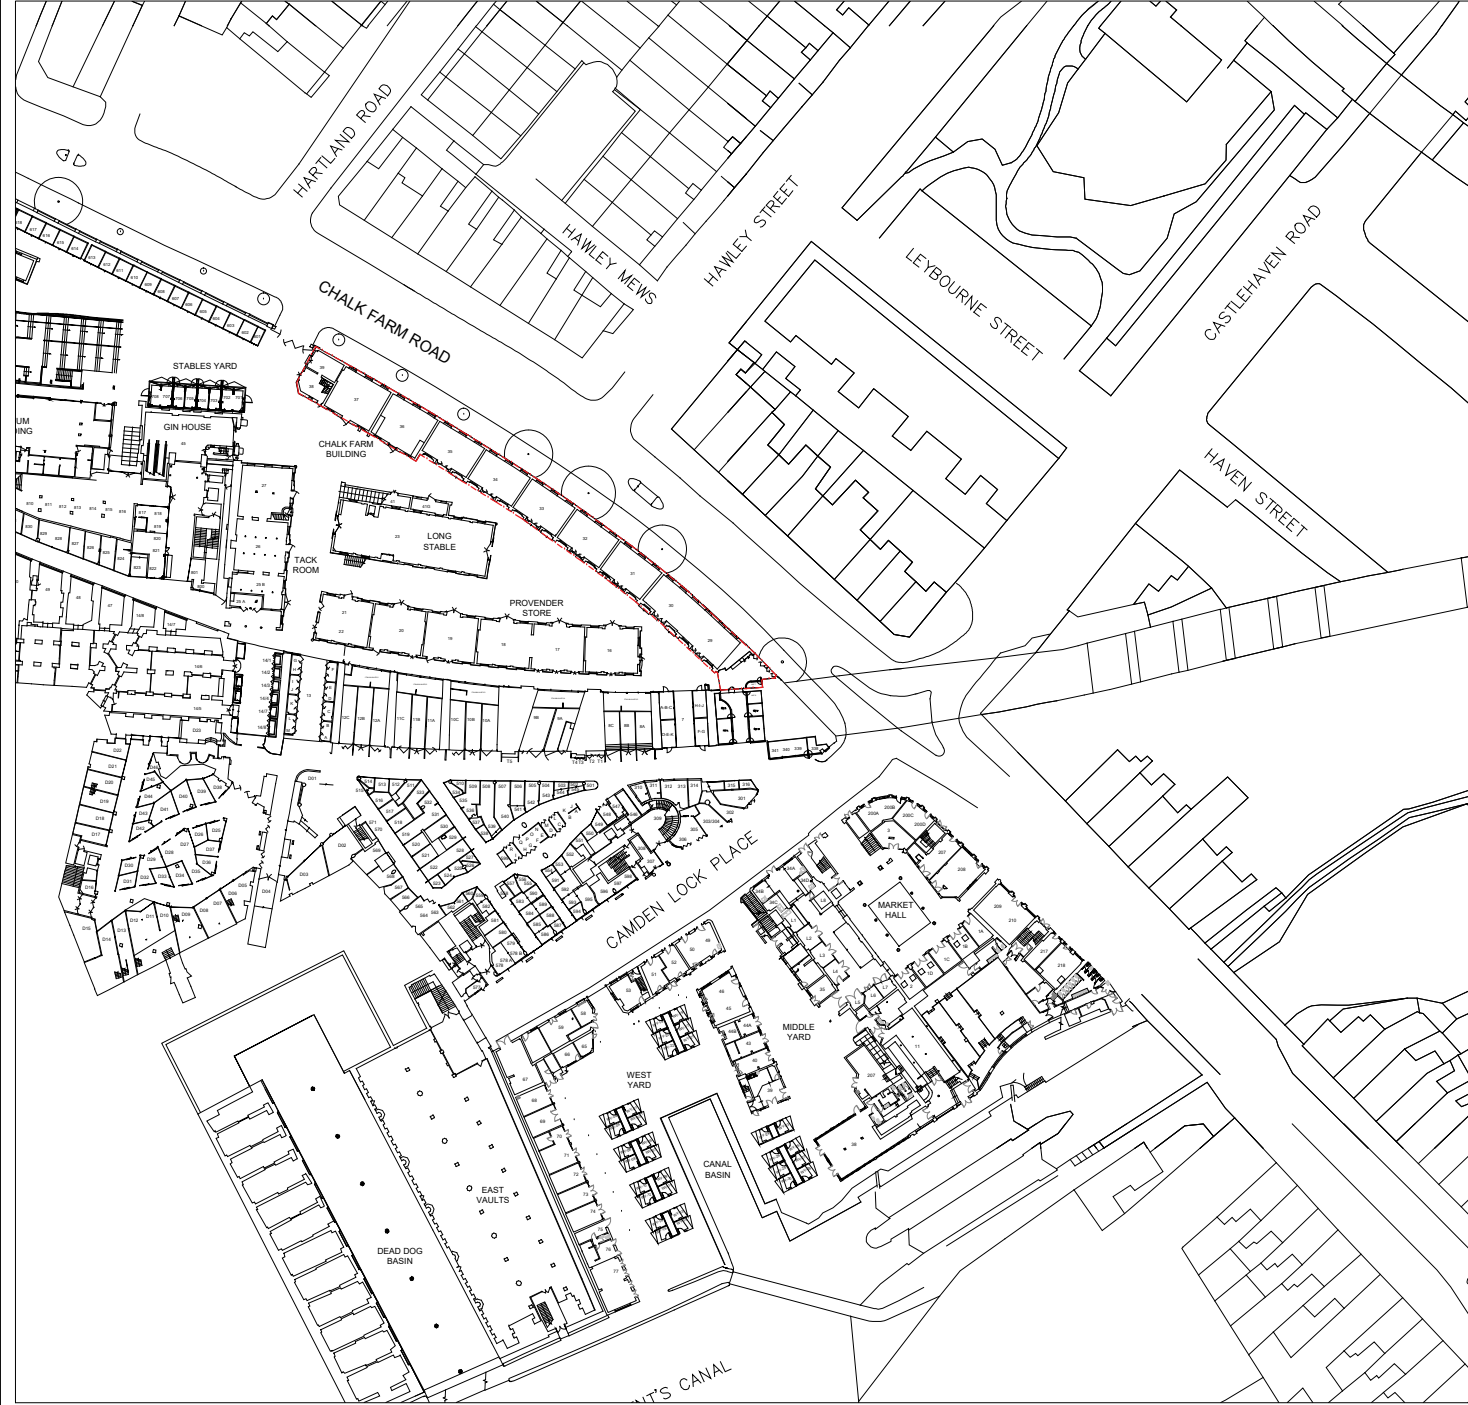

01 LOCATION PLAN
SCALE 1:1250@A3

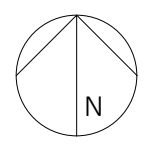

02 SITE PLAN
SCALE 1:500@A3



A PLANNING

KS 02.07.2021


MOXON
LONDON
Great Western Studios, 65 Alfred Road, London W2 5EU
t: 0207 034 0088 | f: 0207 034 0099
SCOTLAND
Ardoch, Crathie, Aberdeenshire AB35 5UN
t: 01339742047
mail@moxonarchitects.com | www.moxonarchitects.com

PROJECT TITLE		CHALK FARM CAMDEN			
DRAWING TITLE		LOCATION & SITE PLAN			
DWG STATUS		PLANNING			
DRAWN	KS	FILE	713	DATE	02.07.2021
CHECKED	TJM	JOB NO.	713	SCALE	As Stated @ A3
		REVISION	A	DWG NO.	713-110



NOTES

Moxon Architects Limited

This drawing is copyright. All rights reserved.
Do not scale from this drawing: work from figured dimensions only.

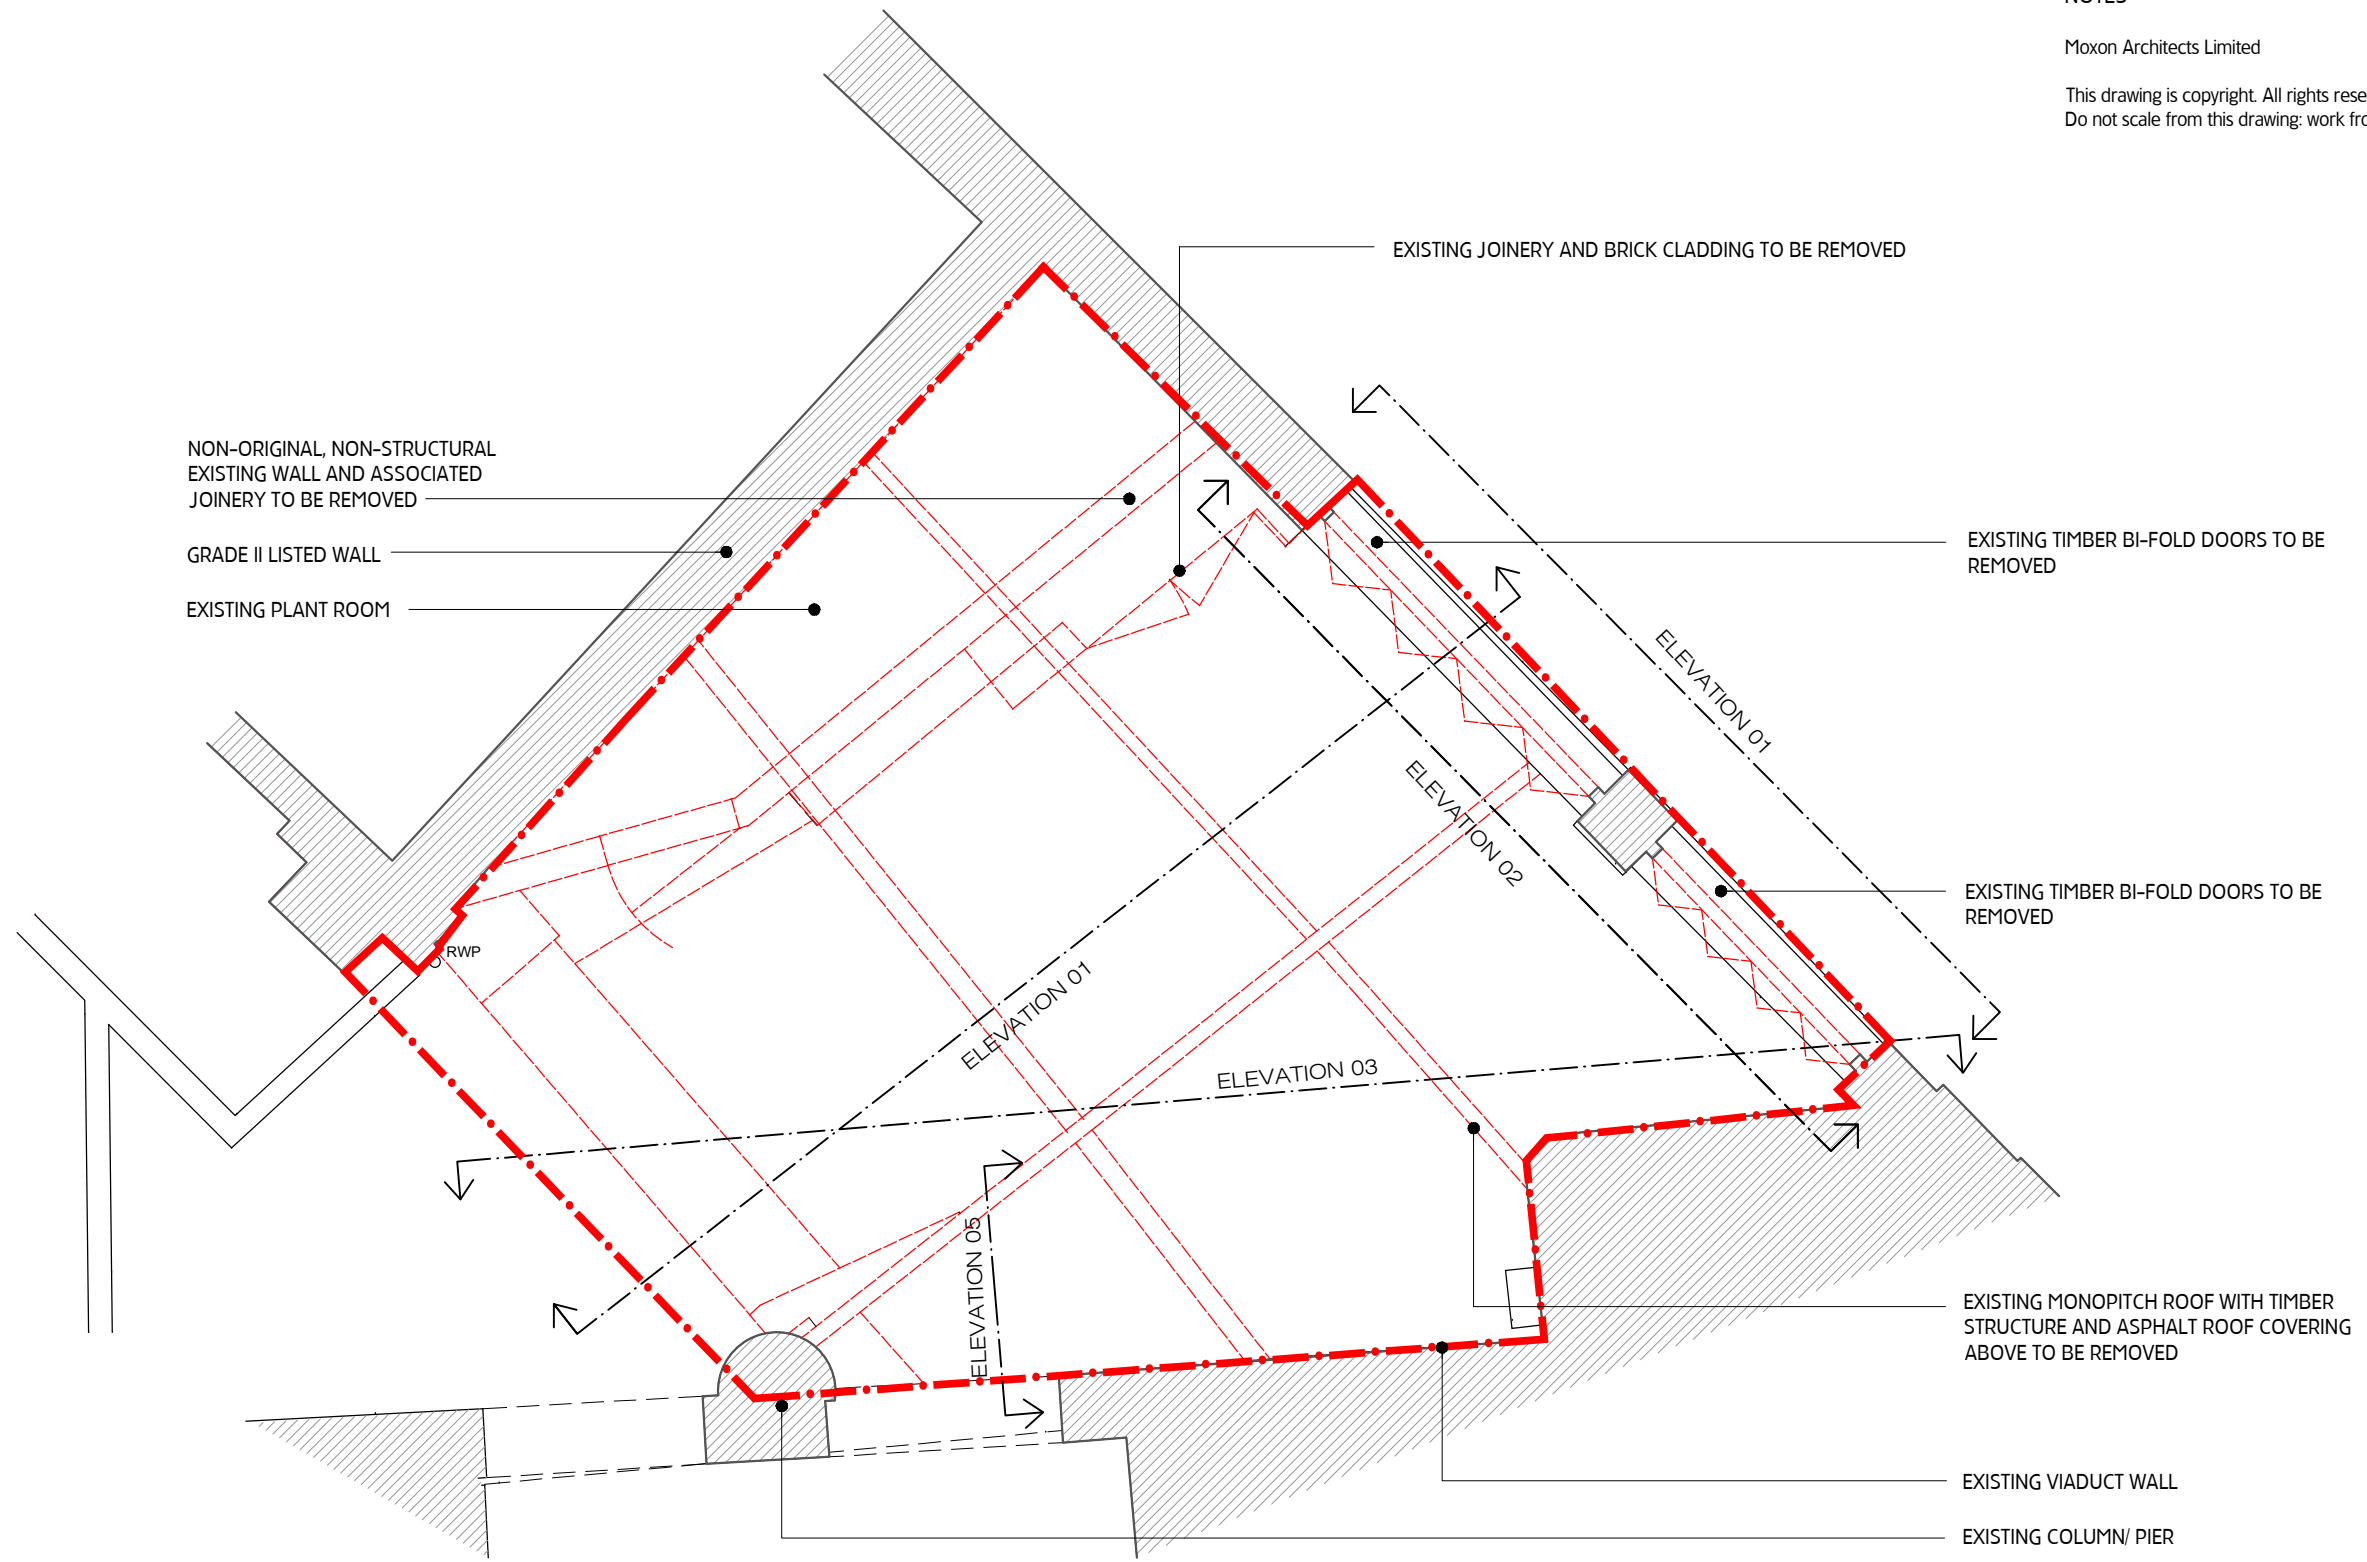

01 EXISTING PLAN
SCALE 1:50@ A3

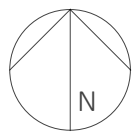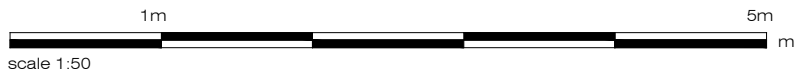

A PLANNING

KS 02.07.2021

MOXON

IONDON
Great Western Studios, 65 Alfred Road, London W2 5EU
t: 0207 034 0088 | f: 0207 034 0099


SCOTLAND
Ardoch, Crathie, Aberdeenshire AB35 5UN
t: 01339742047
mail@moxonarchitects.com | www.moxonarchitects.com

PROJECT TITLE		CHALK FARM CAMDEN			
DRAWING TITLE		EXISTING PLAN			
DWG STATUS		PLANNING			
DRAWN	KS	FILE	713	DATE	02.07.2021
CHECKED	TJM	JOB NO.	713	SCALE	1:50 @ A3
		REVISION	A	DWG NO.	713-111


NOTES

Moxon Architects Limited

This drawing is copyright. All rights reserved.
Do not scale from this drawing: work from figured dimensions only.

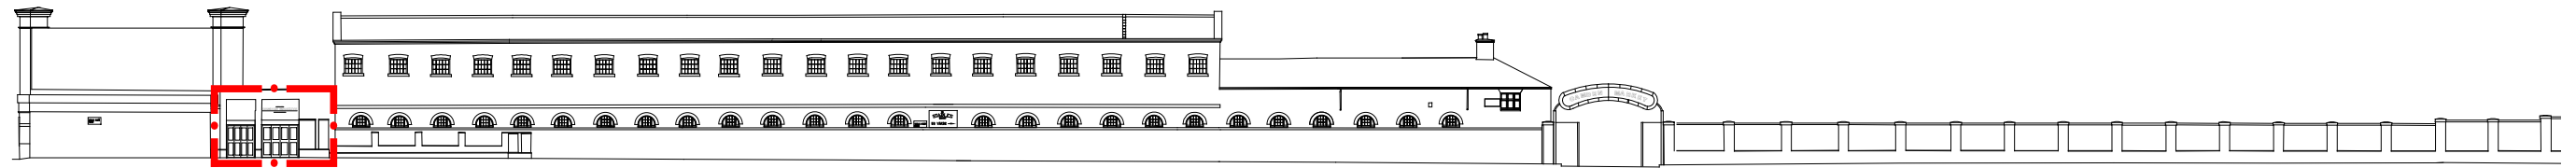

01 LONG ELEVATION (CHALK FARM ROAD)
SCALE 1:500@ A3

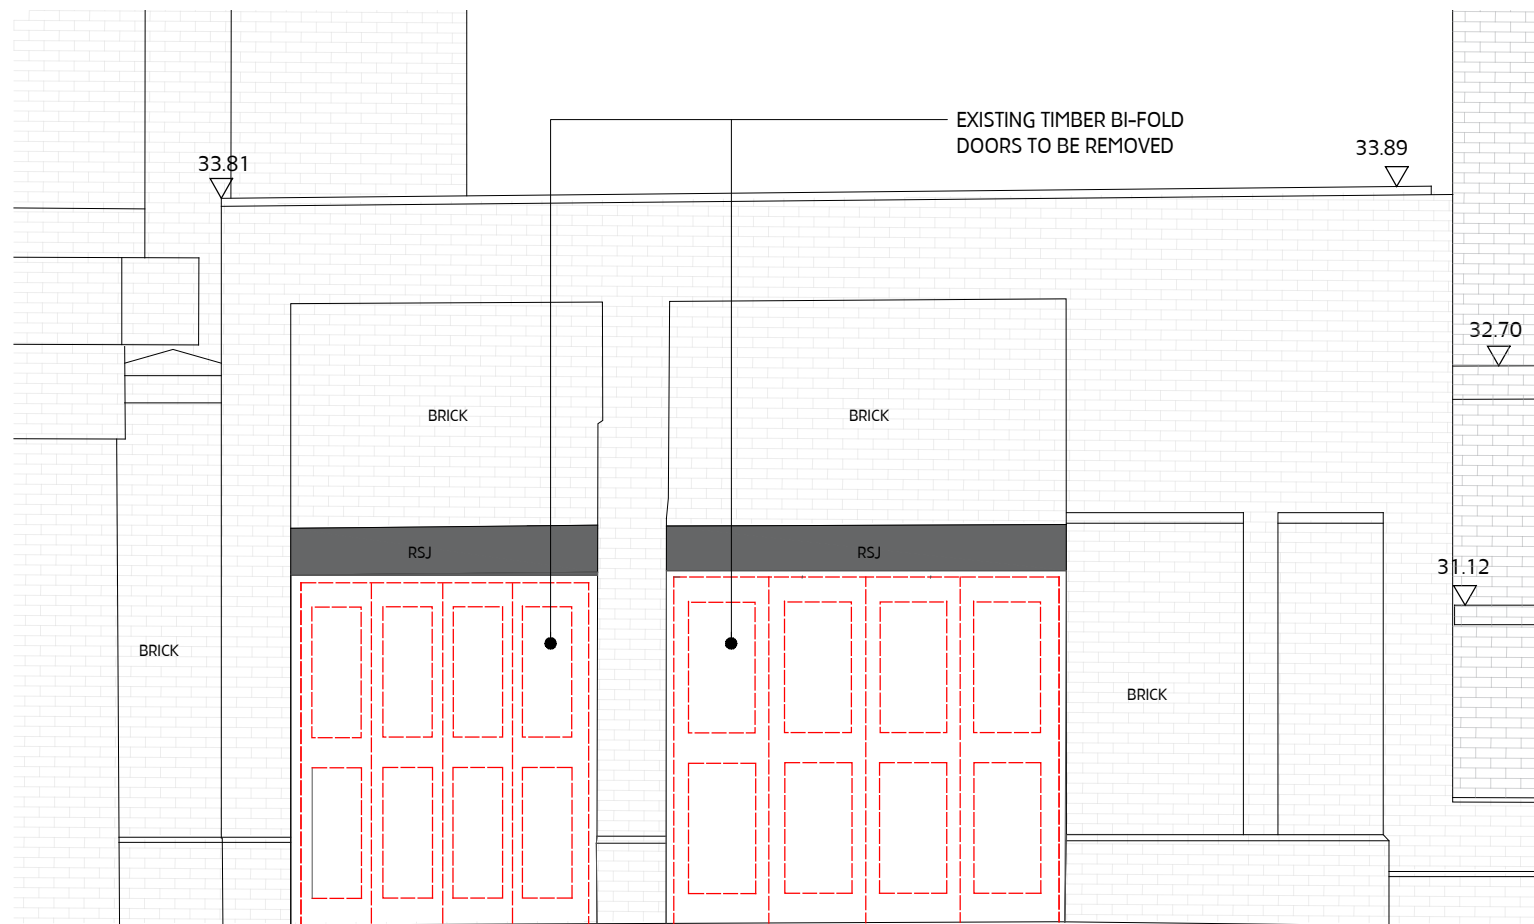

02 EXISTING ELEVATION 01 (LOOKING FROM CHALK FARM ROAD)
SCALE 1:50@ A3



B UPDATES TO PLANNING KS 25.10.2021

A PLANNING KS 02.07.2021

MOXON

IONDON
Great Western Studios, 65 Alfred Road, London W2 5EU
t: 0207 034 0088 | f: 0207 034 0099

SCOTLAND
Ardoch, Crathie, Aberdeenshire AB35 5UN
t: 01339742047
mail@moxonarchitects.com | www.moxonarchitects.com

PROJECT TITLE	CHALK FARM CAMDEN				
DRAWING TITLE	EXISTING ELEVATION 01				
DWG STATUS	PLANNING				
DRAWN	KS	FILE	713	DATE	02.07.2021
CHECKED	TJM	JOB NO.	713	SCALE	As Stated @ A3
				REVISION	B
				DWG NO.	713-112


NOTES

Moxon Architects Limited

This drawing is copyright. All rights reserved.
Do not scale from this drawing: work from figured dimensions only.

EXISTING MONOPITCH ROOF WITH TIMBER
STRUCTURE AND ASPHALT ROOF
COVERING ABOVE TO BE REMOVED

EXISTING DOOR TO PLANT ROOM AND
ASSOCIATED JOINERY TO BE REMOVED
AND REPLACED WITH AN INTEGRATED
DOOR TO RETAIN ACCESS

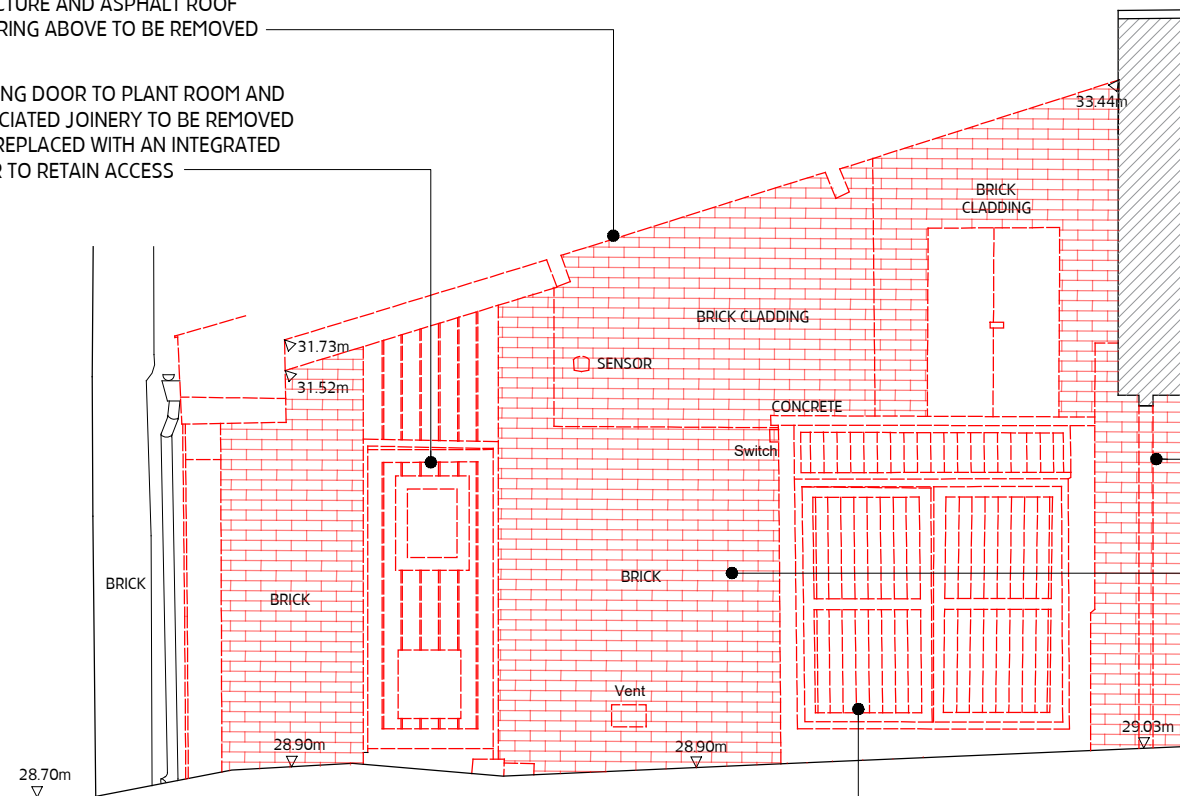


EXISTING TIMBER BI-FOLD DOORS TO
BE REMOVED

NON-ORIGINAL, NON-STRUCTURAL
EXISTING WALL TO BE REMOVED

EXISTING JOINERY AND BRICK
CLADDING TO BE REMOVED

EXISTING MONOPITCH ROOF WITH TIMBER
STRUCTURE AND ASPHALT ROOF
COVERING ABOVE TO BE REMOVED

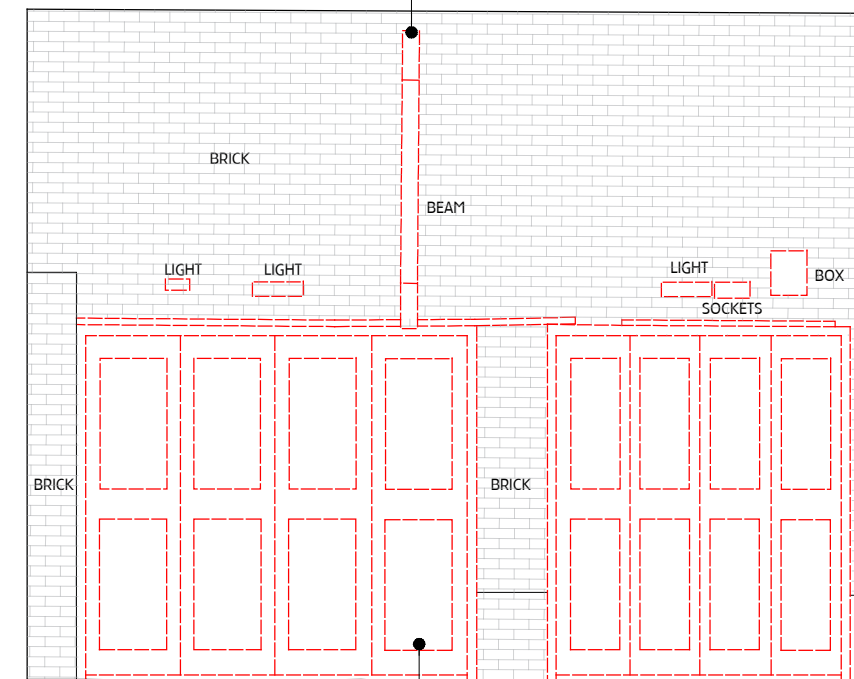

EXISTING TIMBER BI-FOLD DOORS TO BE
REMOVED

01 EXISTING ELEVATION 02
SCALE 1:50@ A3

02 EXISTING ELEVATION 03 (LOOKING FROM INSIDE MARKET)
SCALE 1:50@ A3



scale 1:50

A PLANNING

KS 02.07.2021

MOXON

IONDON
Great Western Studios, 65 Alfred Road, London W2 5EU
t: 0207 034 0088 | f: 0207 034 0099

SCOTLAND
Ardoch, Crathie, Aberdeenshire AB35 5UN
t: 01339742047
mail@moxonarchitects.com | www.moxonarchitects.com


PROJECT TITLE	CHALK FARM CAMDEN				
DRAWING TITLE	EXISTING ELEVATIONS 02 & 03				
DWG STATUS	PLANNING				
DRAWN	KS	FILE	713	DATE	02.07.2021
CHECKED	TJM	JOB NO.	713	SCALE	1:50 @ A3
				REVISION	A
				DWG NO.	713-113

NOTES

Moxon Architects Limited

This drawing is copyright. All rights reserved.
Do not scale from this drawing: work from figured dimensions only.

EXISTING MONOPITCH ROOF WITH TIMBER
STRUCTURE AND ASPHALT ROOF
COVERING ABOVE TO BE REMOVED

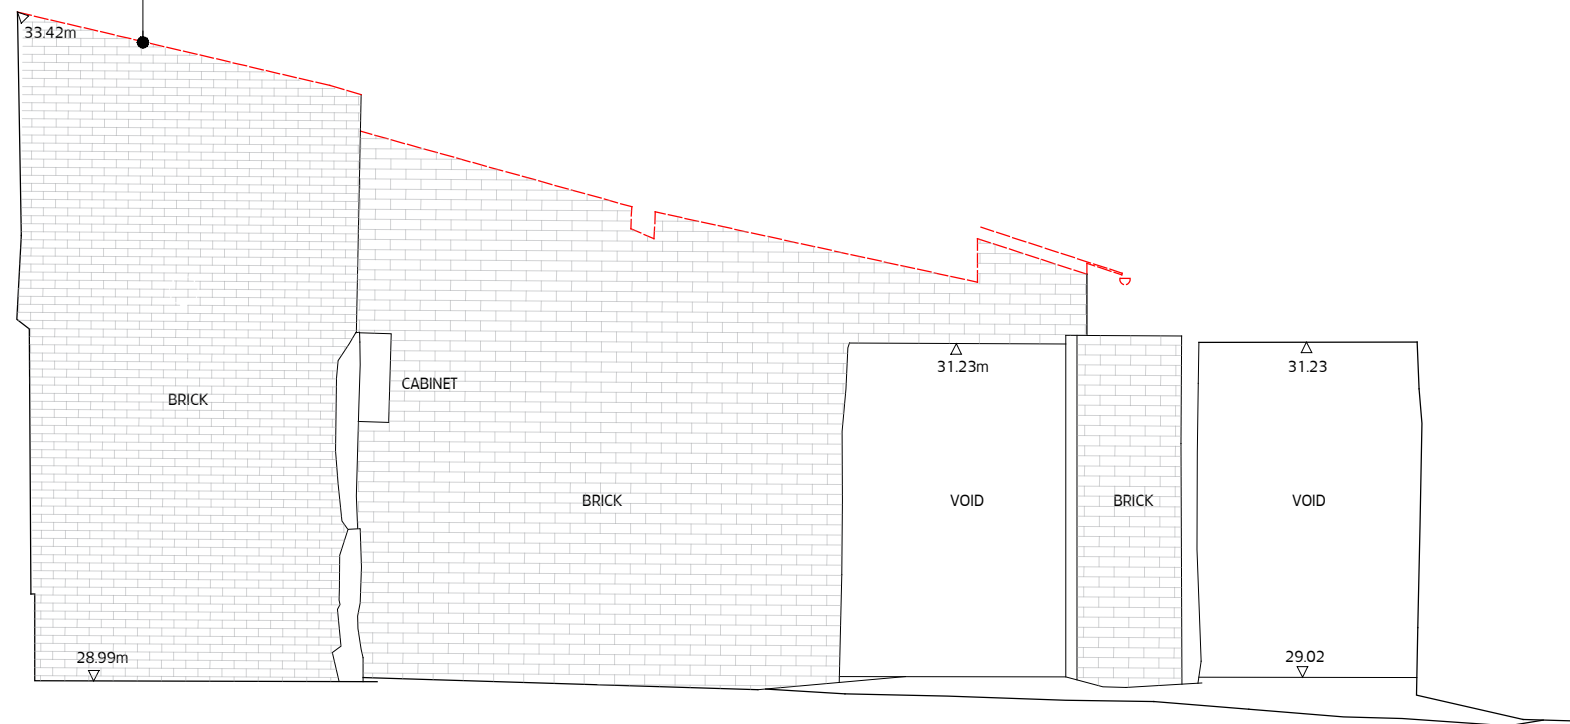

01 EXISTING ELEVATION 04
SCALE 1:50@ A3

A PLANNING

KS 02.07.2021

MOXON

IONDON
Great Western Studios, 65 Alfred Road, London W2 5EU
t: 0207 034 0088 | f: 0207 034 0099

SCOTLAND
Ardoch, Crathie, Aberdeenshire AB35 5UN
t: 01339742047

mail@moxonarchitects.com | www.moxonarchitects.com



scale 1:50

PROJECT TITLE		CHALK FARM CAMDEN			
DRAWING TITLE		EXISTING ELEVATION 04			
DWG STATUS		PLANNING			
DRAWN	KS	FILE	713	DATE	02.07.2021
CHECKED	TJM	JOB NO.	713	SCALE	1:50 @ A3
		REVISION	A	DWG NO.	713-114

NOTES

Moxon Architects Limited

This drawing is copyright. All rights reserved.
Do not scale from this drawing: work from figured dimensions only.

TIMBER LINING APPLIED TO NORTHERN ENTRANCE FLANK WITH INTEGRATED SERVICE ACCESS, SEATING AND PLANTING FEATURE

LARCH TOP BENCH WITH TIMBER LINING BELOW

TIMBER PORTAL FRAME BEHIND CLADDING


INTEGRATED DOORS TO RETAIN EXISTING ACCESS. PART OF BENCH IN FRONT OF DOOR IS REMOVABLE TO ALLOW ACCESS

LARCH TOP BENCH AND INTEGRATED PLANTER WITH TIMBER LINING BELOW



TIMBER JOIST ROOF STRUCTURE OR SOLID ROOF ABOVE PLANT ROOM

EXISTING PLANT ROOM AND SERVICES TO REMAIN

NEW TIMBER FRAMED CANOPY STRUCTURE ABOVE

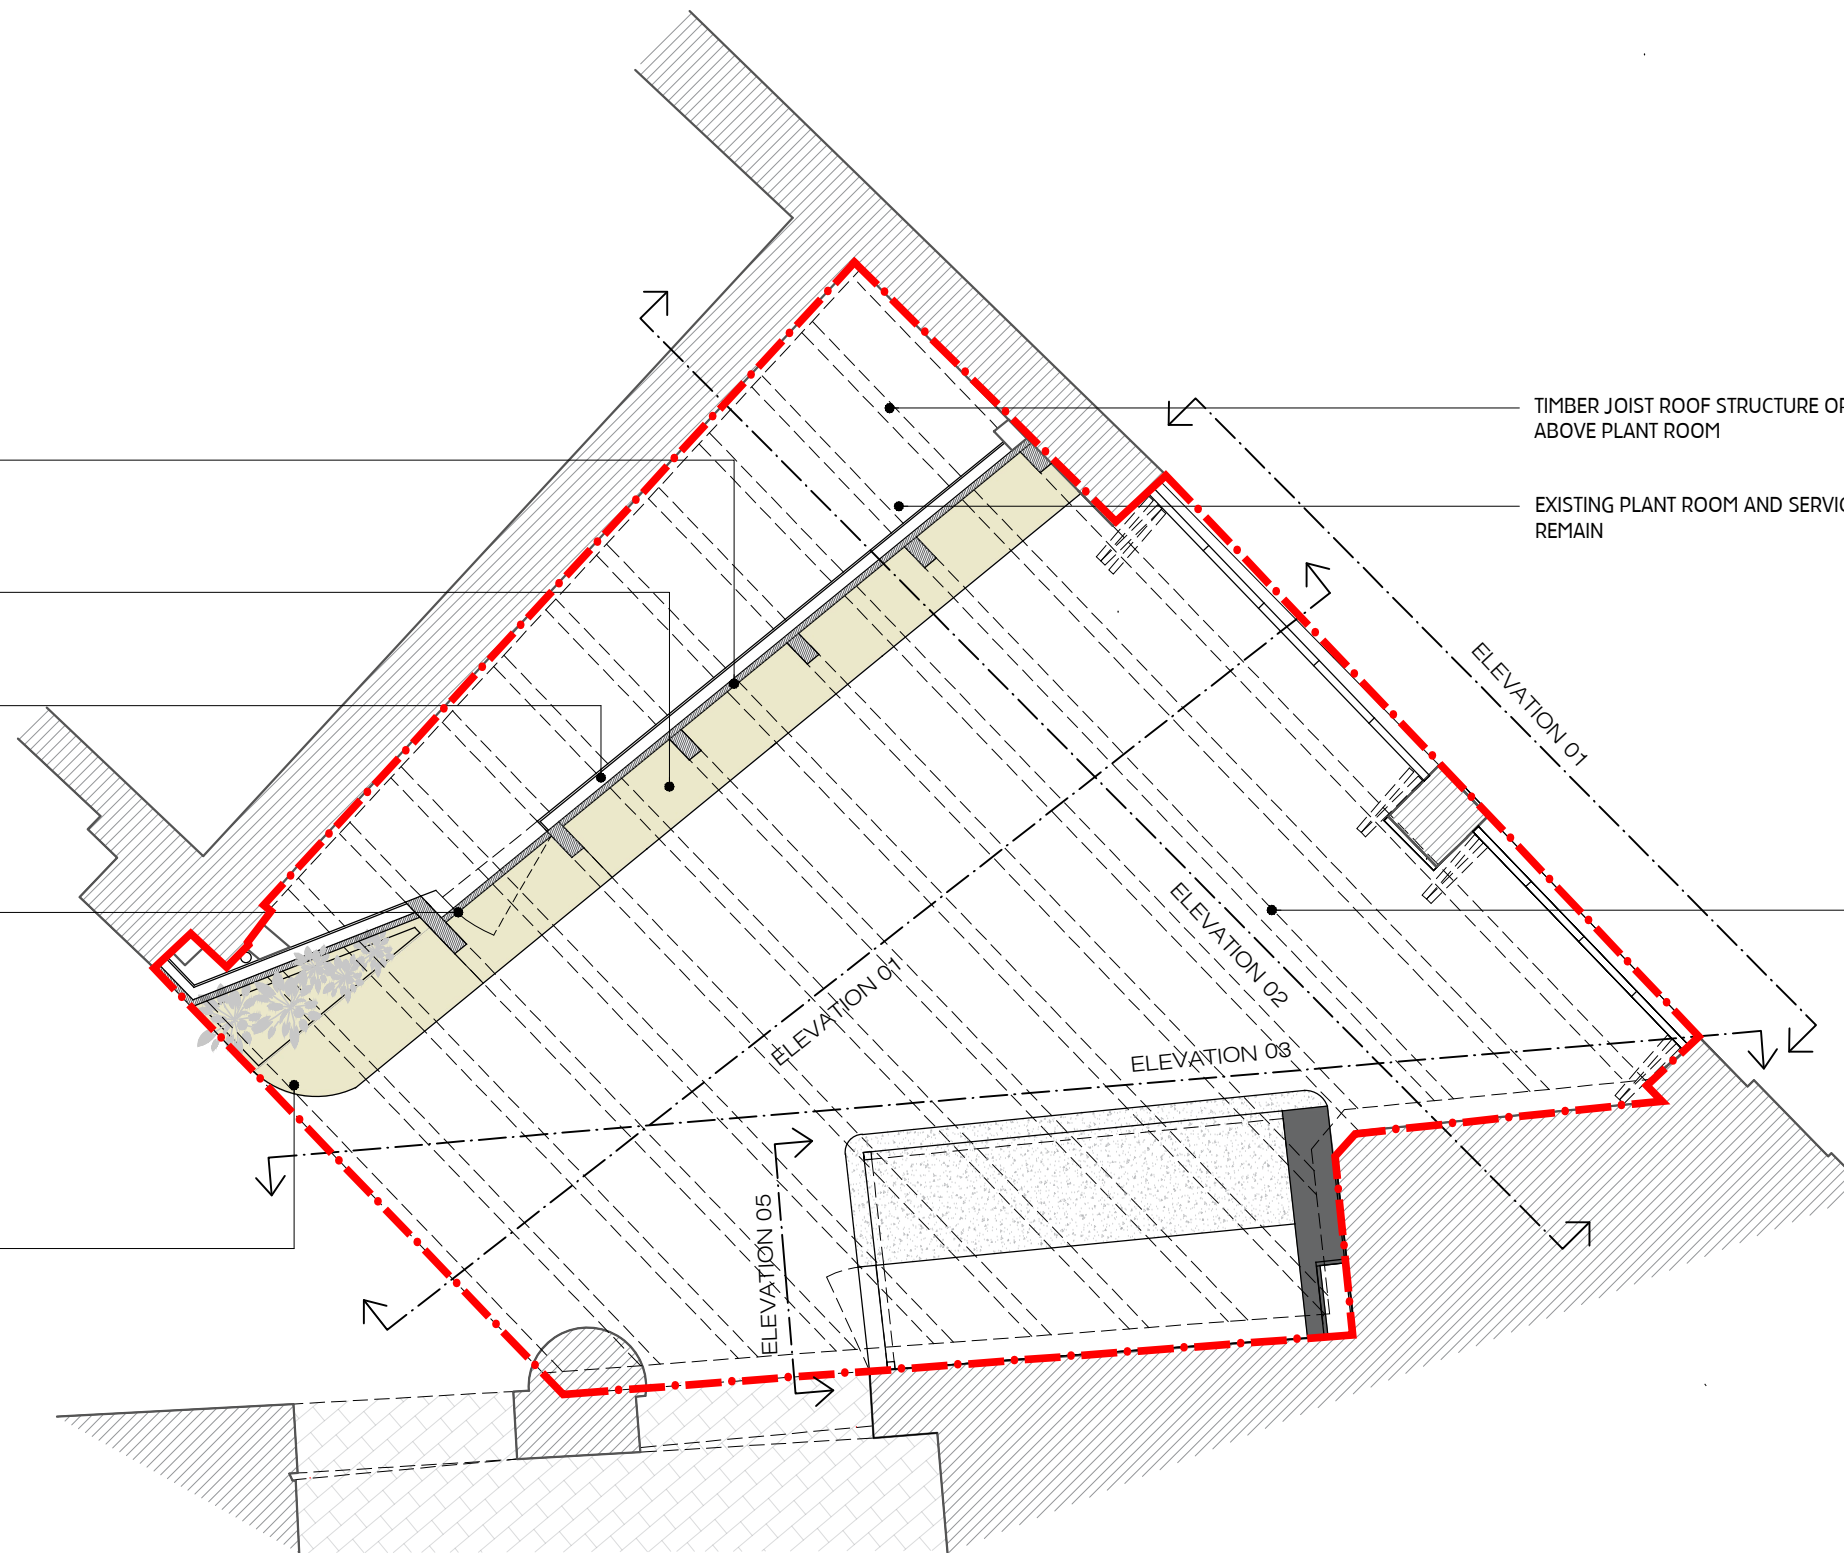

01 PROPOSED PLAN
SCALE 1:50@ A3

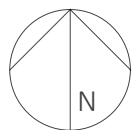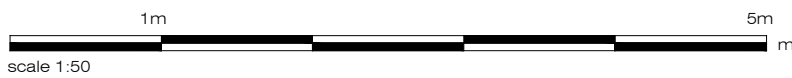

A PLANNING

KS 02.07.2021

MOXON

IONDON
Great Western Studios, 65 Alfred Road, London W2 5EU
t: 0207 034 0088 | f: 0207 034 0099

SCOTLAND
Ardoch, Crathie, Aberdeenshire AB35 5UN
t: 01339742047
mail@moxonarchitects.com | www.moxonarchitects.com

PROJECT TITLE CHALK FARM CAMDEN
DRAWING TITLE PROPOSED PLAN
DWG STATUS PLANNING

DRAWN	KS	FILE	713	DATE	02.07.2021	REVISION	A
CHECKED	TJM	JOB NO.	713	SCALE	1:50 @ A3	DWG NO.	713-115

NOTES

Moxon Architects Limited

This drawing is copyright. All rights reserved.
Do not scale from this drawing: work from figured dimensions only.

SOLID ROOF ABOVE EXISTING PLANT ROOM

FLASHING BETWEEN SOLID ROOF AND EXISTING WALL

EXISTING RAINWATER DOWNPIPE LOCATION TO BE INTEGRATED WITH NEW CANOPY DRAINAGE DESIGN

MONO PITCHED GLASS ROOF SUPPORTED ON EXPOSED TIMBER GLULAM BEAMS

BOX GUTTER FORMED WITH LEAD FLASHING. NEW GUTTER TO CONNECT TO EXISTING RAINWATER DOWN PIPE

ARCHED PROFILE TIMBER [GLULAM] BEAMS

MONO PITCHED SOLID ROOF SUPPORTED BY EXPOSED GLULAM BEAMS



TIMBER ROOF SHALL PROVIDE LATERAL RESTRAINT IN BOTH DIRECTIONS TO THE WALL TO ENSURE ITS STABILITY ASSUMING THE WALL IS SELF-STANDING.

FLASHING BETWEEN ROOF AND EXISTING WALL

MONO PITCHED SOLID ROOF SUPPORTED BY EXPOSED GLULAM BEAMS

FLASHING BETWEEN ROOF AND EXISTING WALL

01 PROPOSED PLAN
SCALE 1:50@ A3

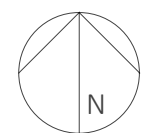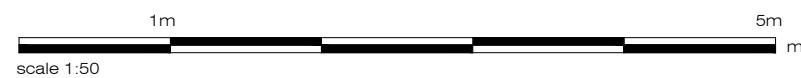

A PLANNING

KS 02.07.2021

moxon

IONDON
Great Western Studios, 65 Alfred Road, London W2 5EU
t: 0207 034 0088 | f: 0207 034 0099

SCOTLAND
Ardoch, Crathie, Aberdeenshire AB35 5UN
t: 01339742047
mail@moxonarchitects.com | www.moxonarchitects.com


PROJECT TITLE CHALK FARM CAMDEN
DRAWING TITLE PROPOSED ROOF PLAN
DWG STATUS PLANNING

DRAWN	KS	FILE	713	DATE	02.07.2021	REVISION	A
CHECKED	TJM	JOB NO.	713	SCALE	1:50 @ A3	DWG NO.	713-116


NOTES

Moxon Architects Limited


This drawing is copyright. All rights reserved.
Do not scale from this drawing: work from figured dimensions only.

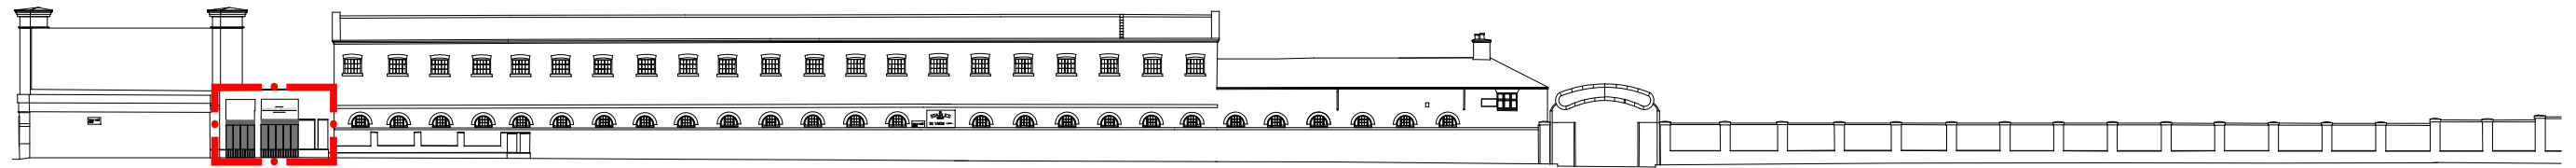

01 LONG ELEVATION (CHALK FARM ROAD)
SCALE 1:500@ A3

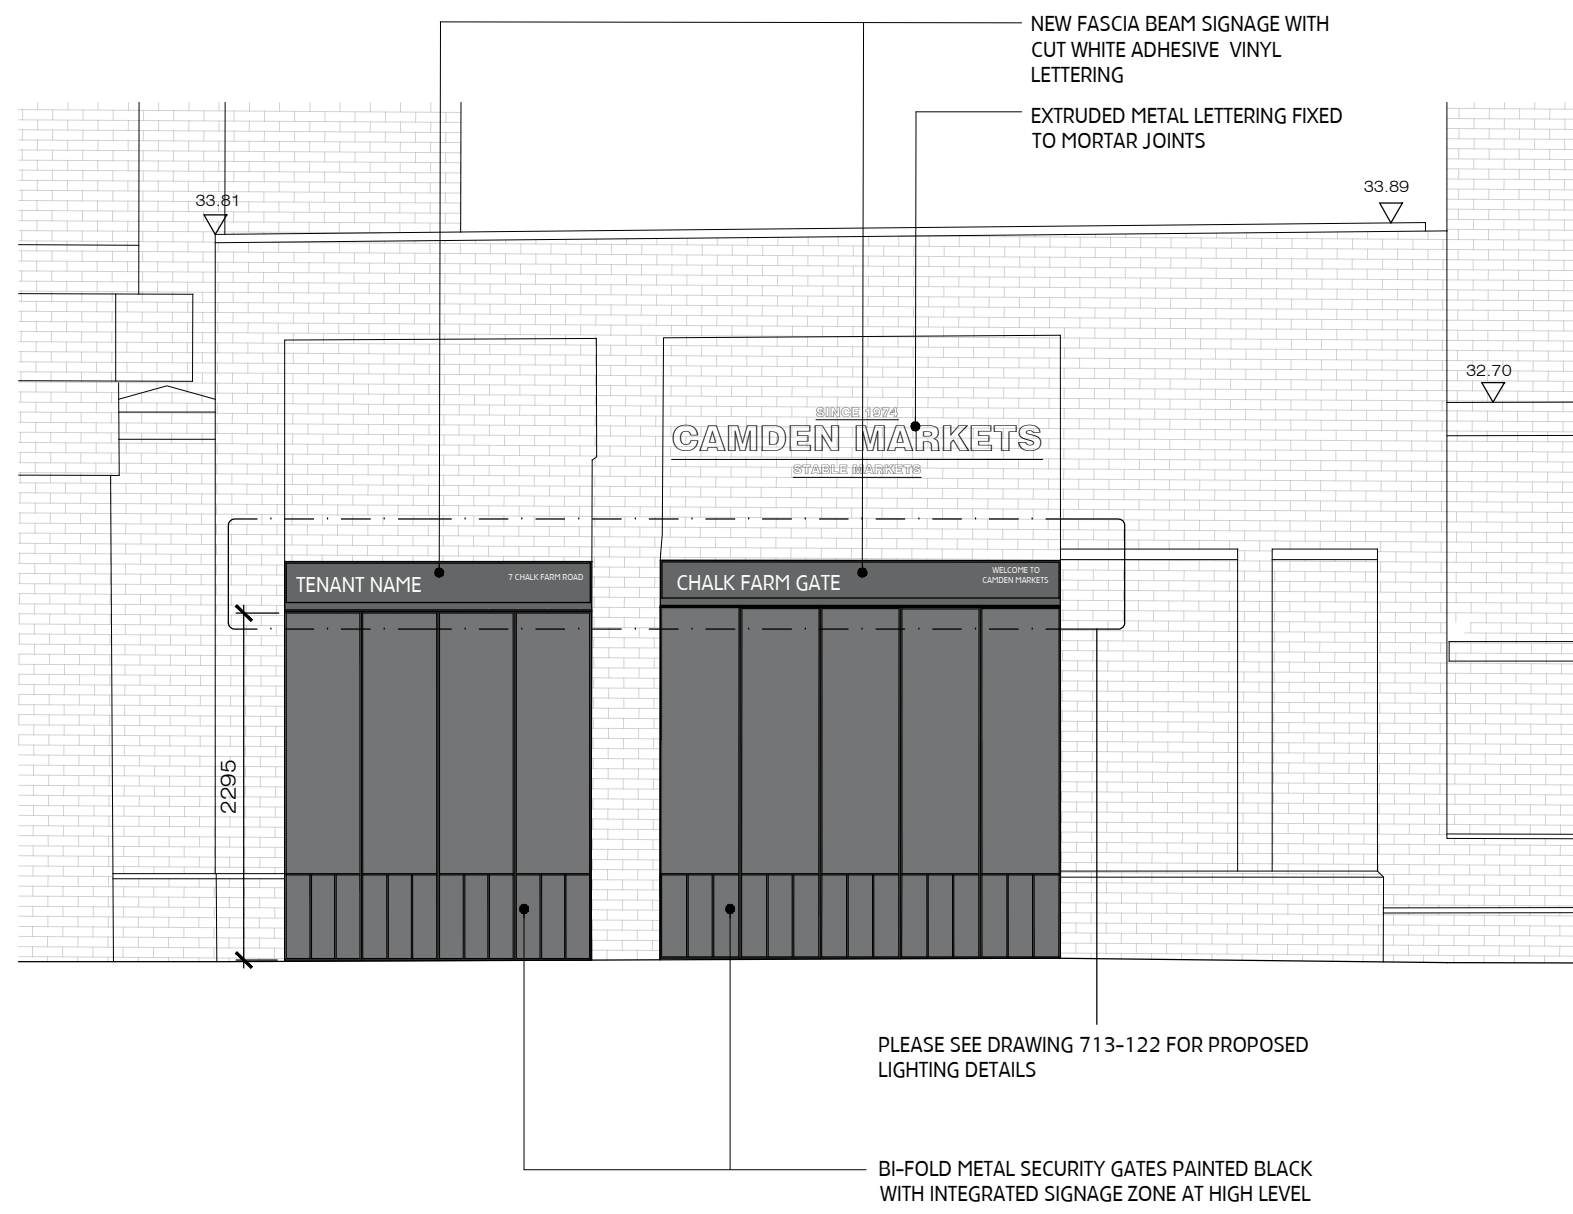

02 PROPOSED ELEVATION 01 (ELEVATION FROM STREET)
SCALE 1:50@ A3

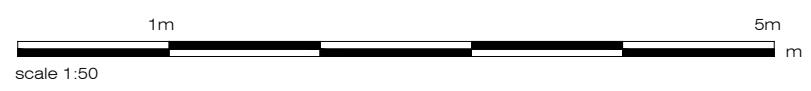

B UPDATES TO PLANNING KS 26.10.2021
A PLANNING KS 02.07.2021



MOXON
LONDON
Great Western Studios, 65 Alfred Road, London W2 5EU
t: 0207 034 0088 | f: 0207 034 0099
SCOTLAND
Ardoch, Crathie, Aberdeenshire AB35 5UN
t: 01339742047
mail@moxonarchitects.com | www.moxonarchitects.com

PROJECT TITLE		CHALK FARM CAMDEN			
DRAWING TITLE		PROPOSED ELEVATIONS 01			
DWG STATUS		PLANNING			
DRAWN	KS	FILE	713	DATE	02.07.2021
CHECKED	TJM	JOB NO.	713	SCALE	As Stated @ A3
		REVISION	B	DWG NO.	713-117

NOTES

Moxon Architects Limited

This drawing is copyright. All rights reserved.
Do not scale from this drawing: work from figured dimensions only.

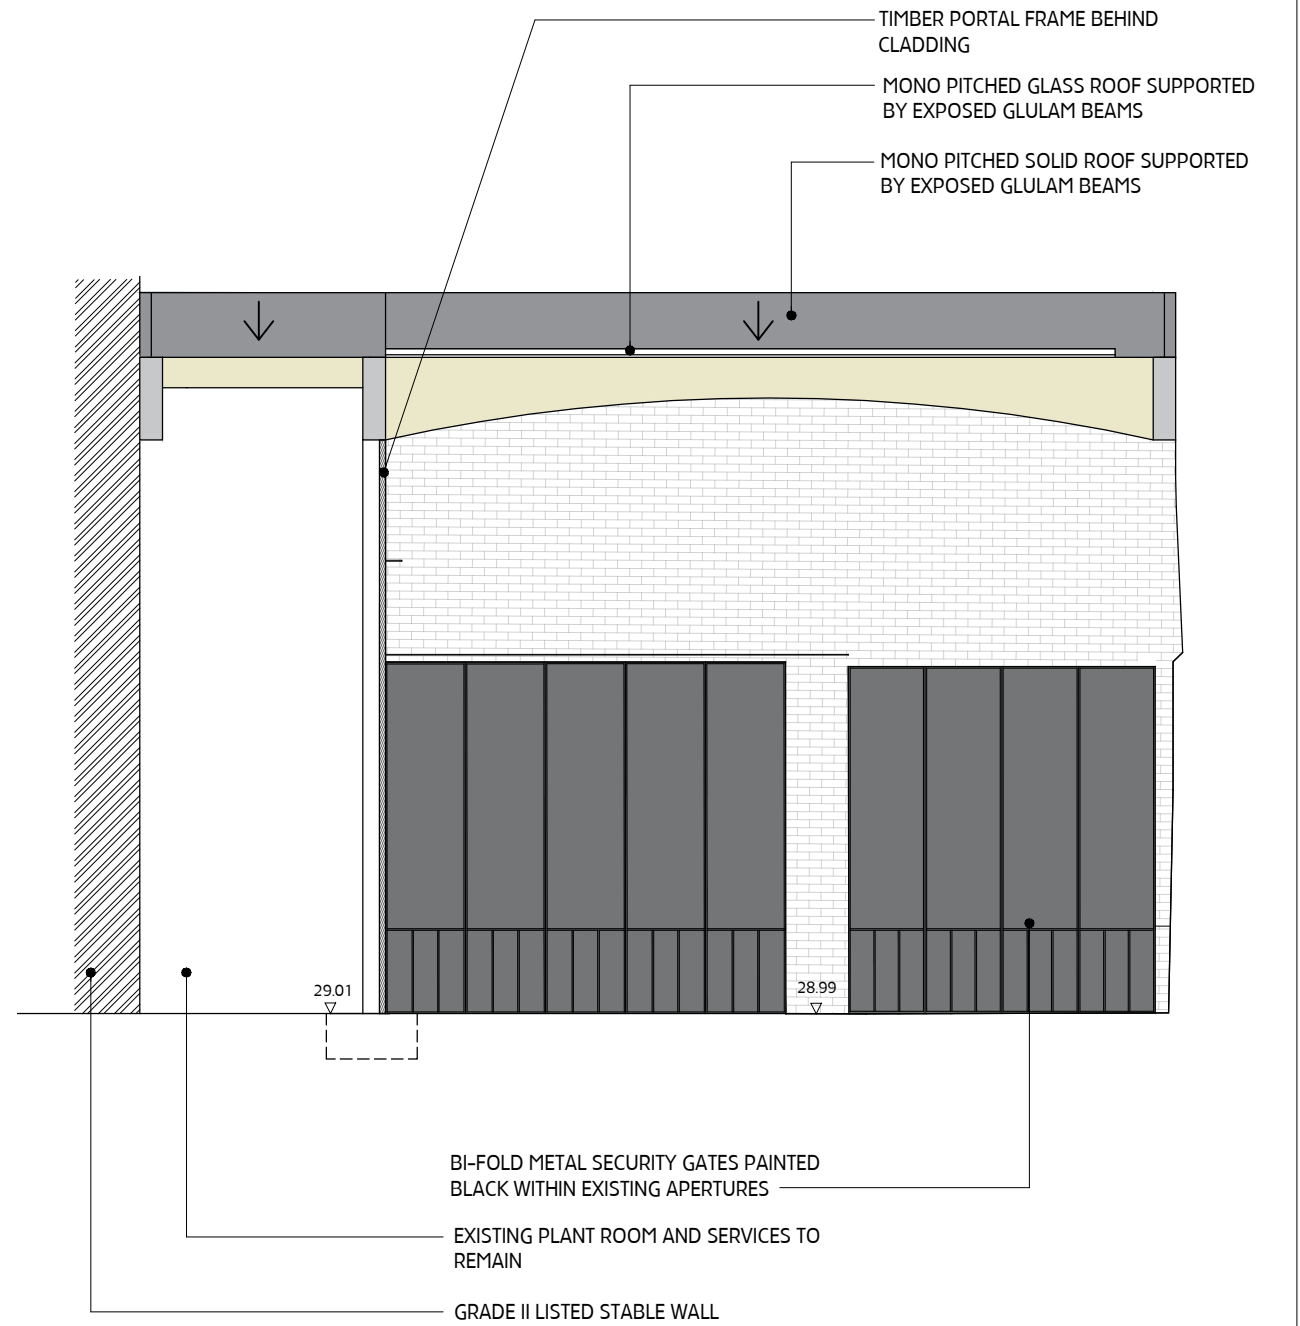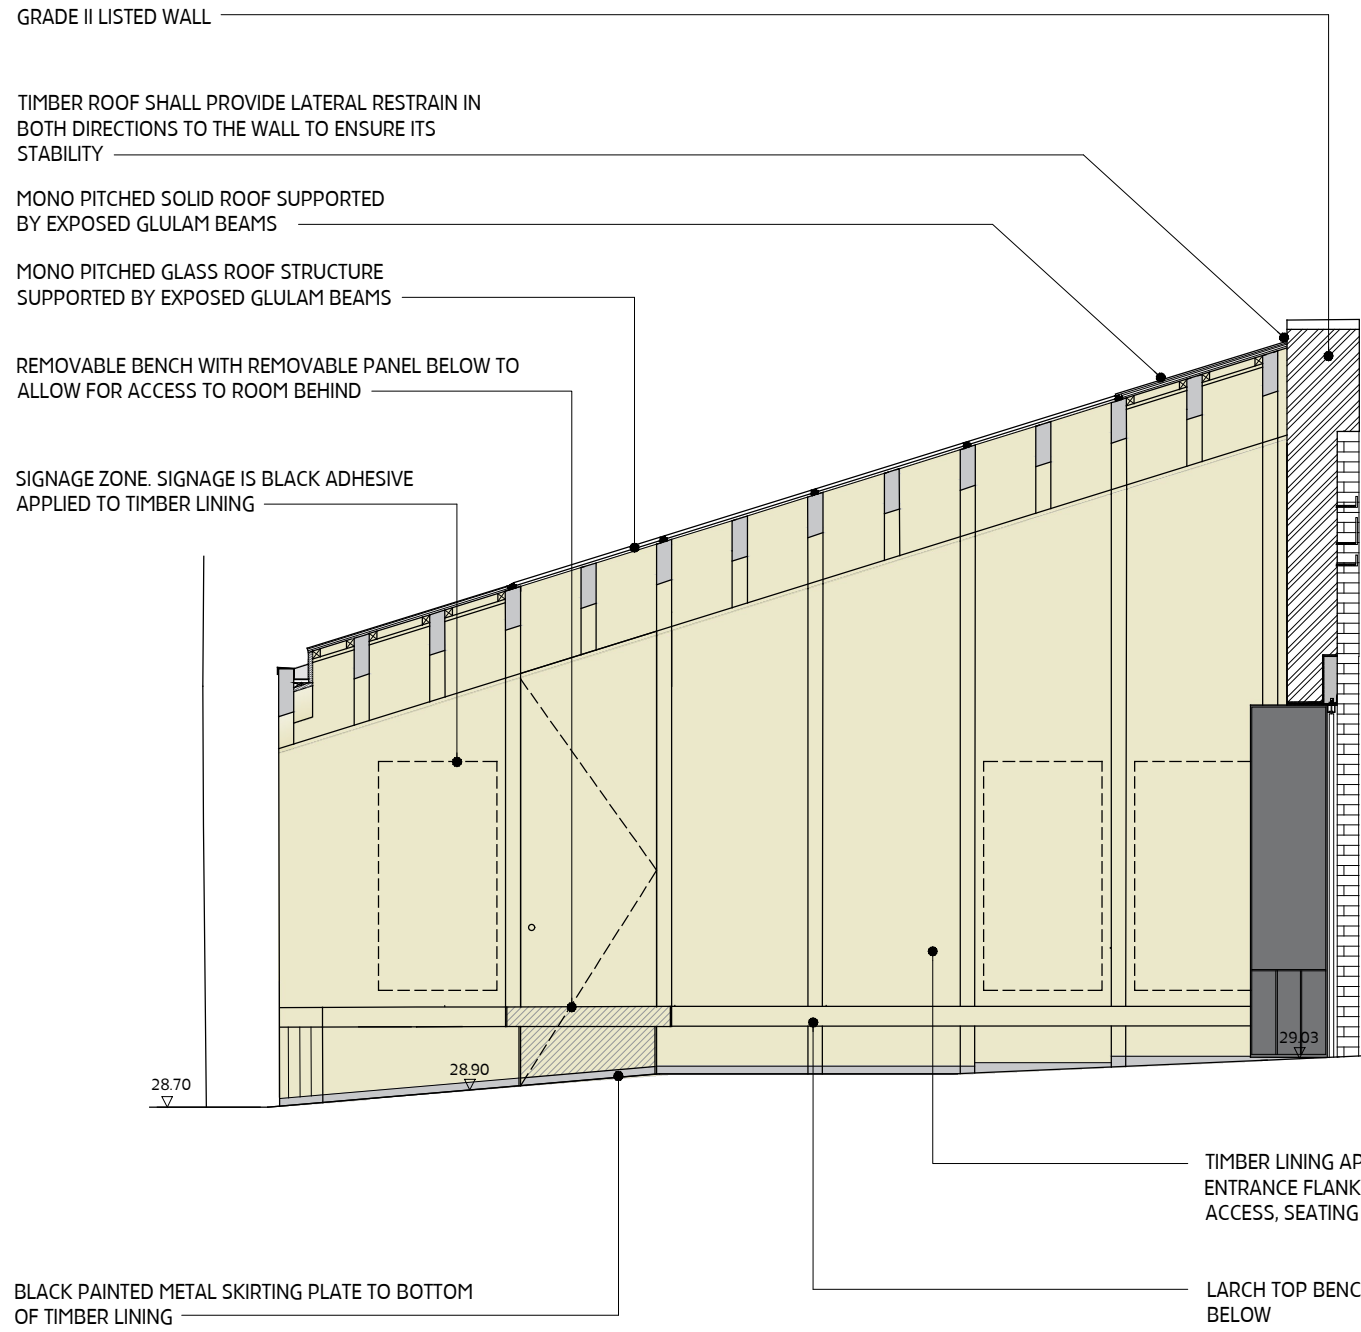

01 PROPOSED ELEVATION 02
SCALE 1:50@ A3

02 PROPOSED ELEVATION 03
SCALE 1:50@ A3

A PLANNING

KS 02.07.2021

MOXON

LONDON
Great Western Studios, 65 Alfred Road, London W2 5EU
t: 0207 034 0088 | f: 0207 034 0099

SCOTLAND
Ardoch, Crathie, Aberdeenshire AB35 5UN
t: 01339742047

mail@moxonarchitects.com | www.moxonarchitects.com




PROJECT TITLE		CHALK FARM CAMDEN			
DRAWING TITLE		PROPOSED ELEVATIONS 02 & 03			
DWG STATUS		PLANNING			
DRAWN	KS	FILE	713	DATE	02.07.2021
CHECKED	TJM	JOB NO.	713	SCALE	1:50 @ A3
		REVISION	A	DWG NO.	713-118

NOTES

Moxon Architects Limited

This drawing is copyright. All rights reserved.
Do not scale from this drawing: work from figured dimensions only.

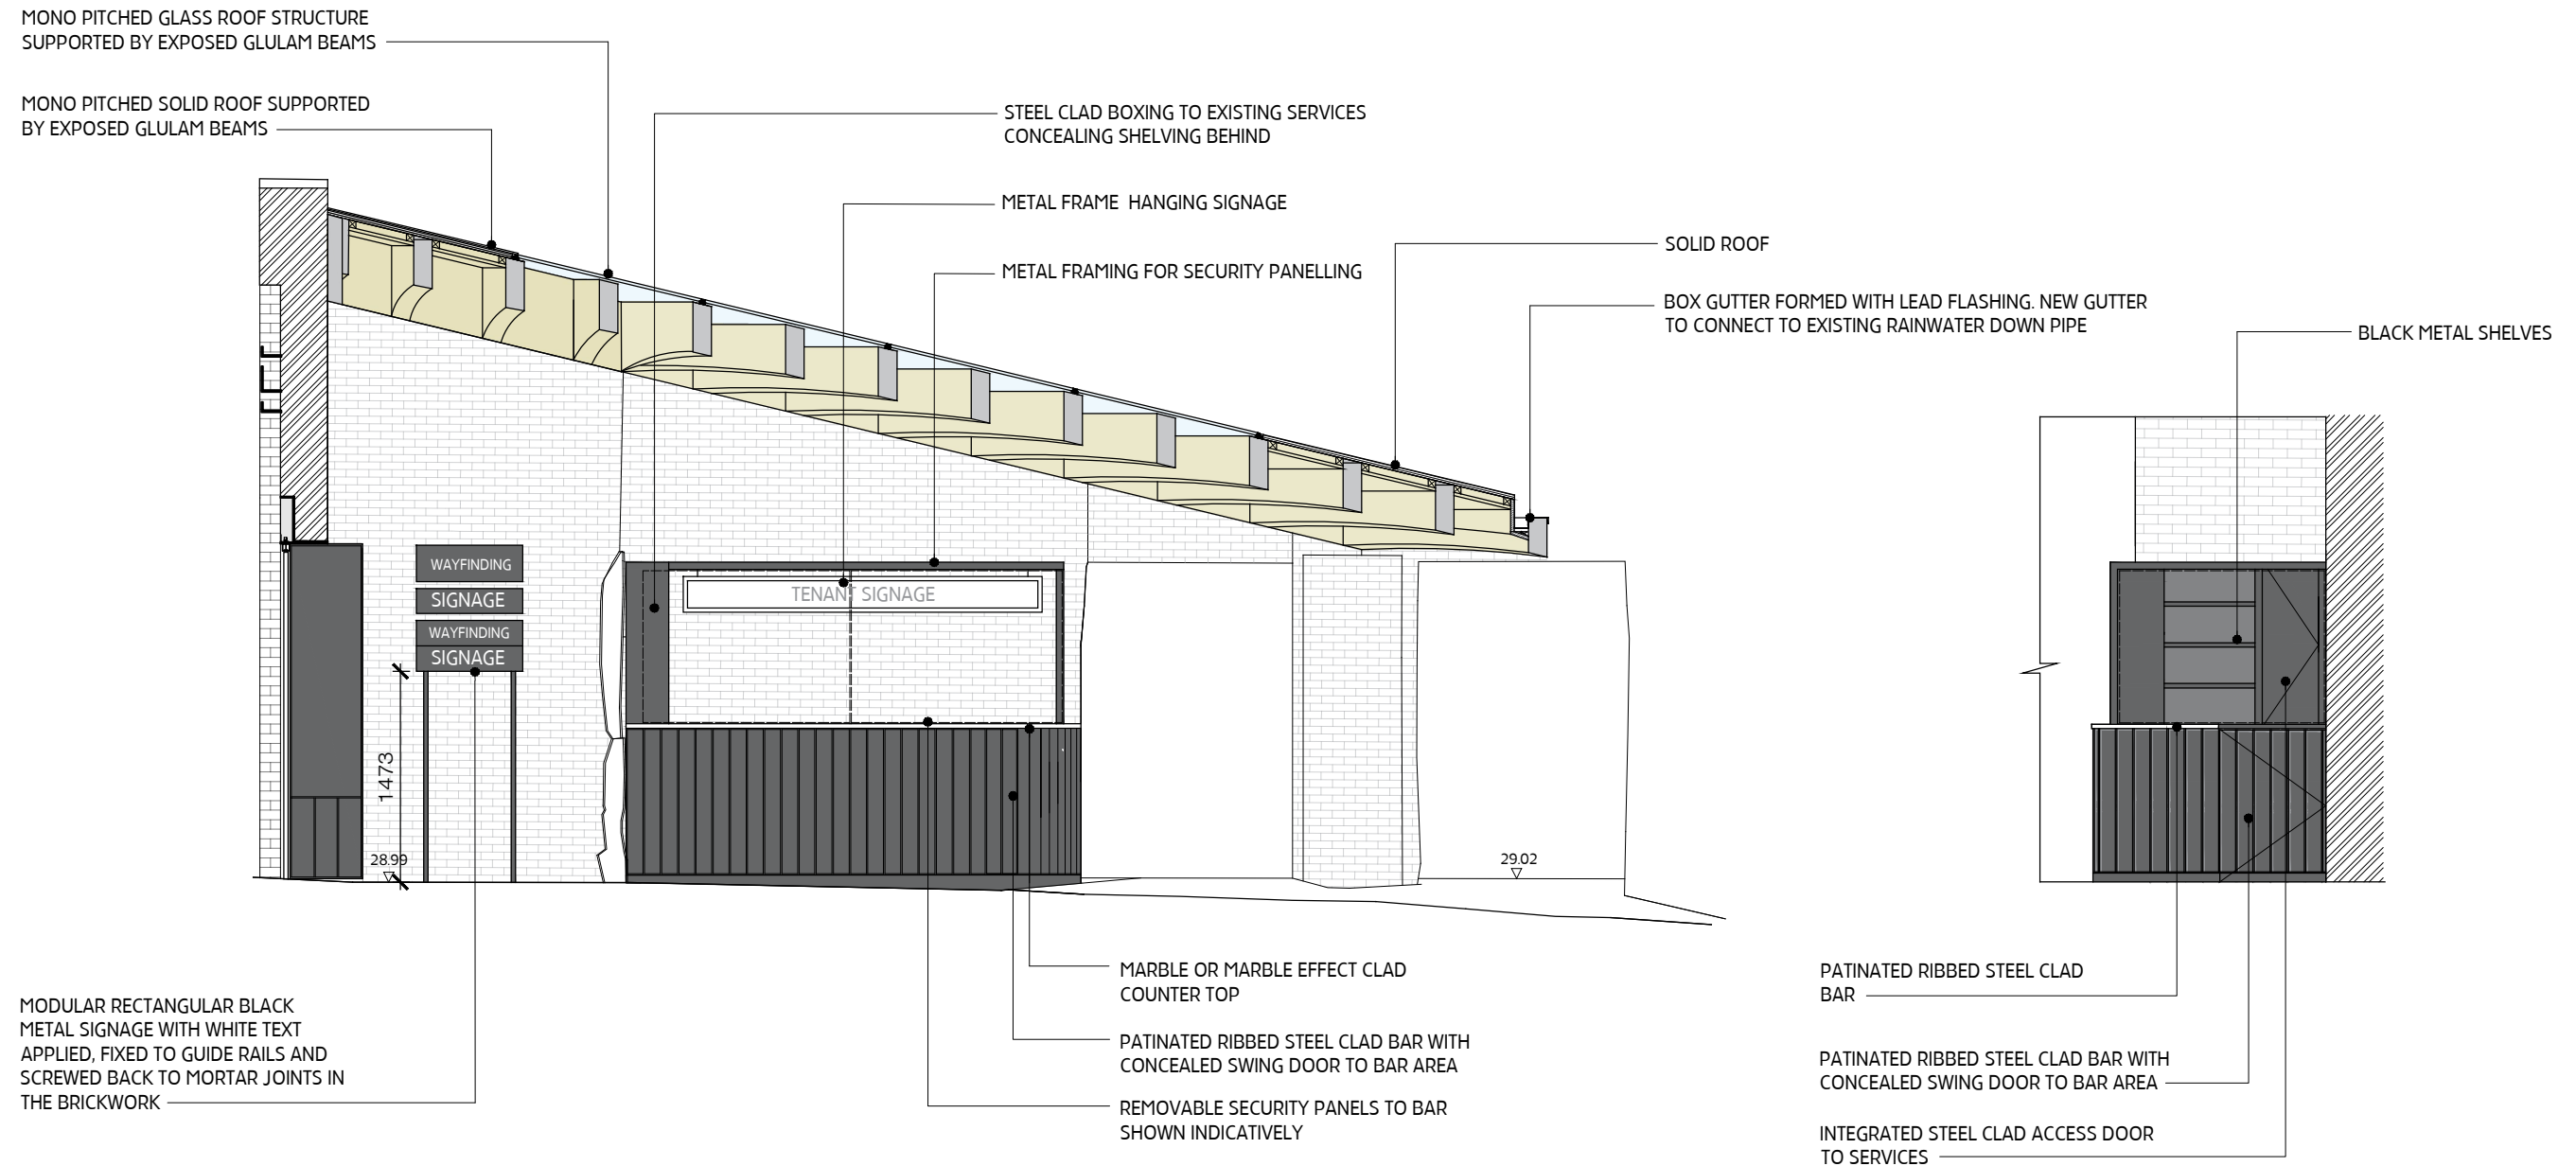

01 PROPOSED ELEVATION 04
SCALE 1:50@ A3

01 PROPOSED ELEVATION 05
SCALE 1:50@ A3

A PLANNING

KS 02.07.2021



moxon

LONDON
Great Western Studios, 65 Alfred Road, London W2 5EU
t: 0207 034 0088 | f: 0207 034 0099


SCOTLAND
Ardoch, Crathie, Aberdeenshire AB35 5UN
t: 01339742047
mail@moxonarchitects.com | www.moxonarchitects.com

PROJECT TITLE	CHALK FARM CAMDEN				
DRAWING TITLE	PROPOSED ELEVATIONS 04 & 05				
DWG STATUS	PLANNING				
DRAWN	KS	FILE	713	DATE	02.07.2021
CHECKED	TJM	JOB NO.	713	SCALE	1:50 @ A3
				REVISION	A
				DWG NO.	713-119


NOTES

Moxon Architects Limited


This drawing is copyright. All rights reserved.
Do not scale from this drawing: work from figured dimensions only.

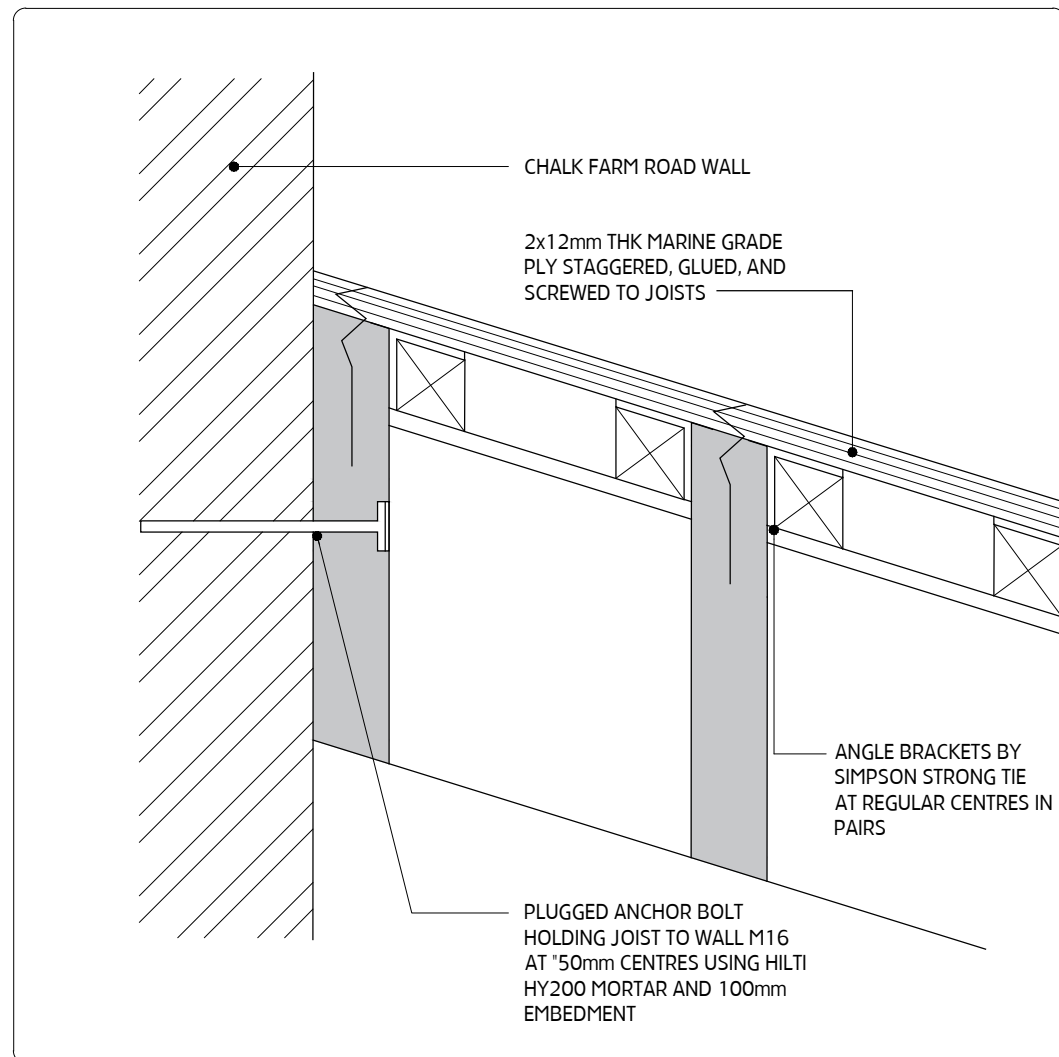

01 CONNECTION TYPE A
SCALE 1:10@ A3

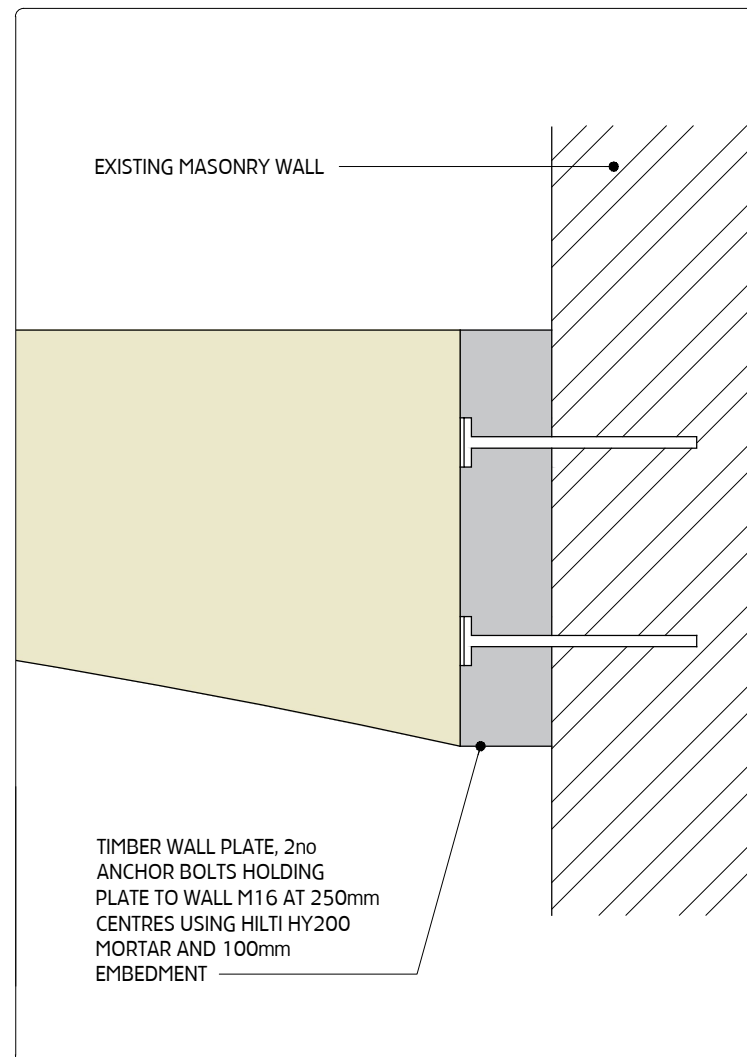

02 CONNECTION TYPE B
SCALE 1:10@ A3

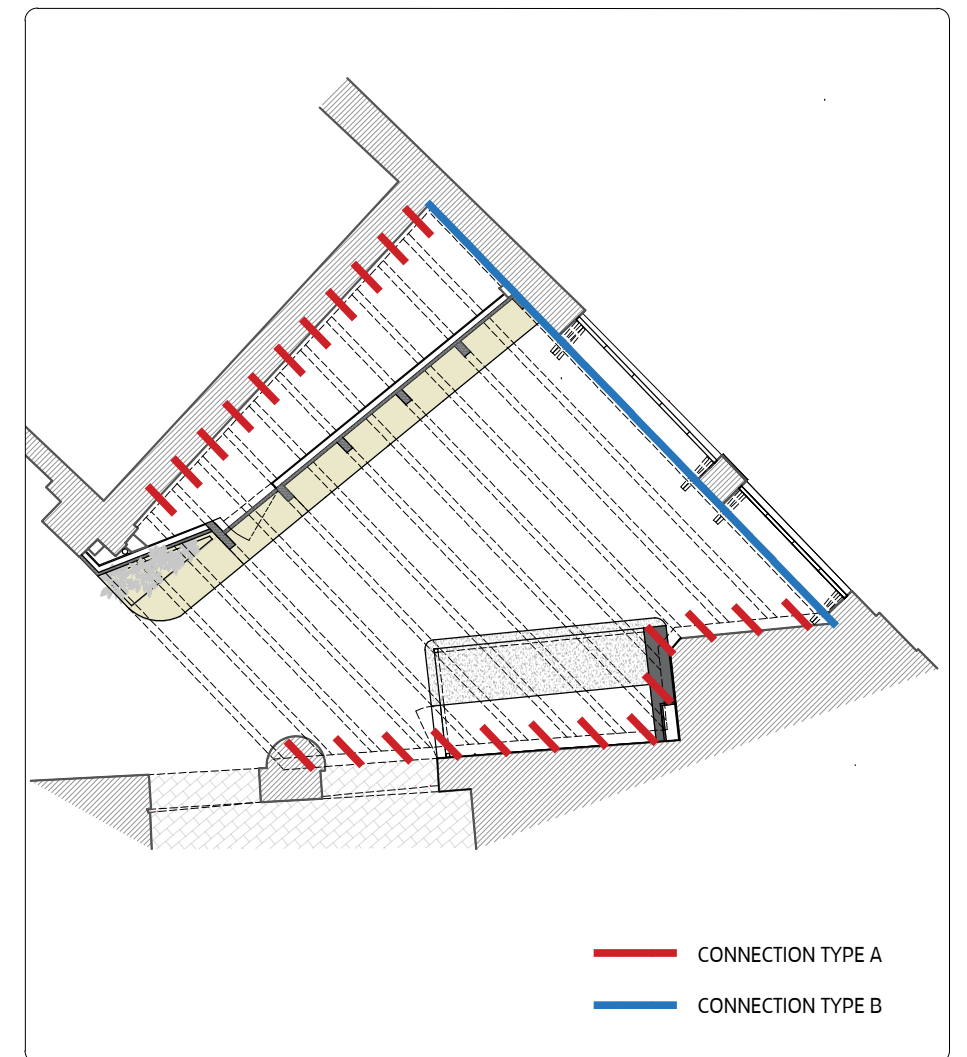

03 LOCATION OF CONNECTION TYPES
SCALE 1:100@ A3

A PLANNING

KS 02.07.2021

MOXON


IONDON
Great Western Studios, 65 Alfred Road, London W2 5EU
t: 0207 034 0088 | f: 0207 034 0099

SCOTLAND
Ardoch, Crathie, Aberdeenshire AB35 5UN
t: 01339742047
mail@moxonarchitects.com | www.moxonarchitects.com


PROJECT TITLE CHALK FARM CAMDEN					
DRAWING TITLE PROPOSED CONNECTION DETAILS					
DWG STATUS PLANNING					
DRAWN	KS	FILE	713	DATE	02.07.2021
CHECKED	TJM	JOB NO.	713	SCALE	As Stated @ A3
				REVISION	A
				DWG NO.	713-120




01 PART ELEVATION SHOWING LIGHTING LOCATION
SCALE 1:10@ A1

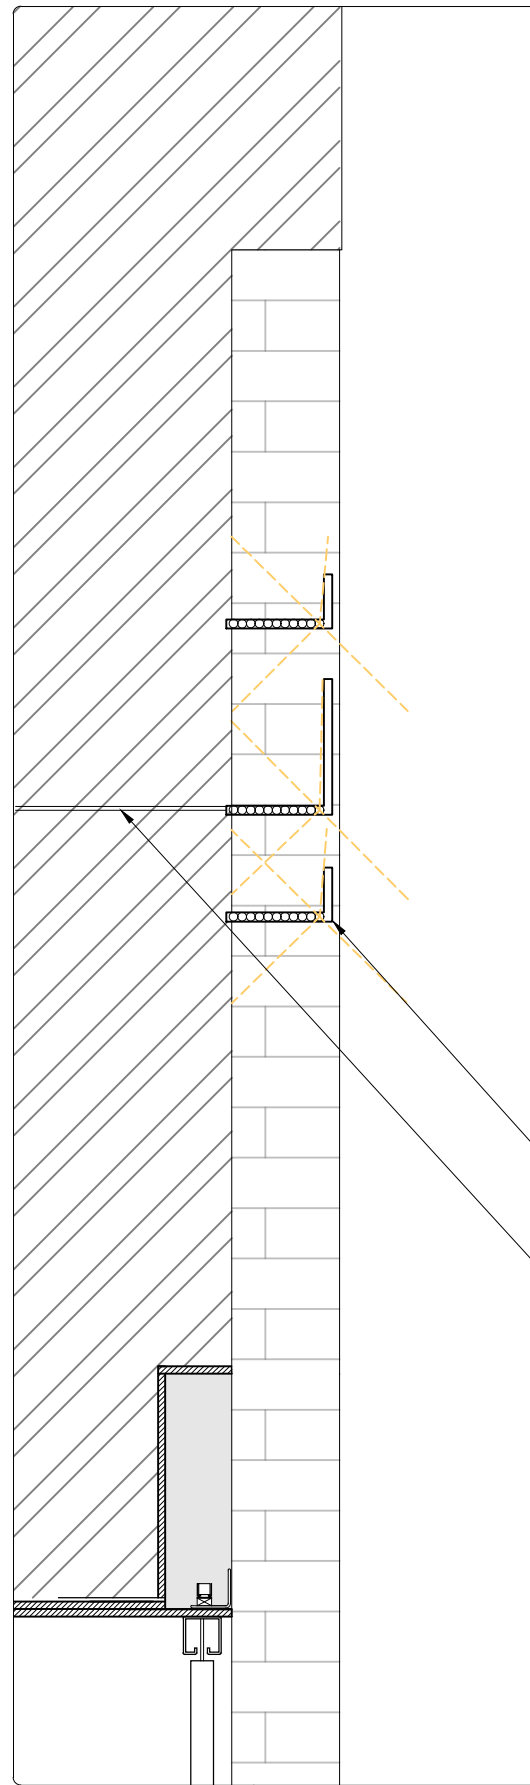

02 SECTION THROUGH SIGNAGE
SCALE 1:10@ A1

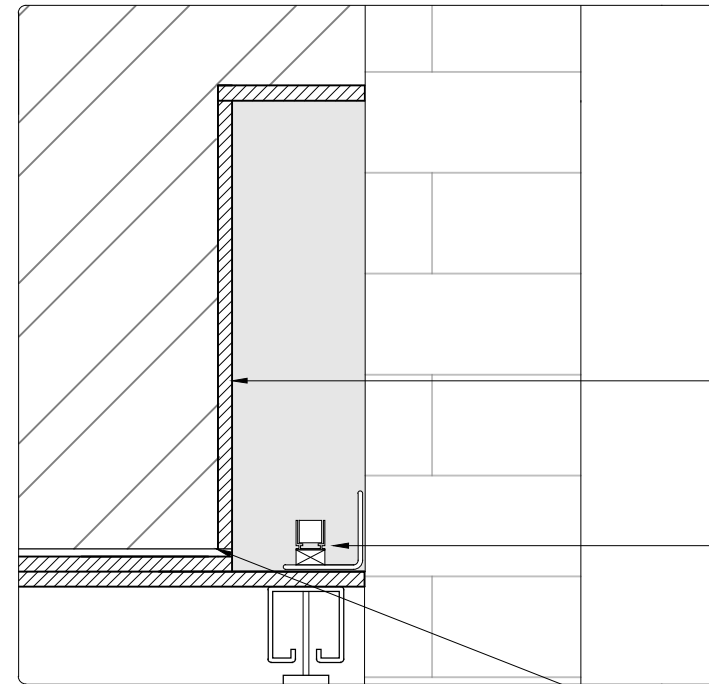

06 SIGNAGE AND LIGHTING DETAIL
SCALE 1:5@ A1

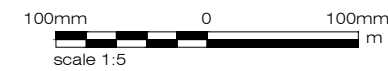

NOTES

Moxon Architects Limited

This drawing is copyright. All rights reserved.
Do not scale from this drawing: work from figured dimensions only.

METAL CLADDING TO BRICK RECESS

LOWER SIGNAGE PROFILE CONTAINING LED STRIP LIGHTING

WIRING SHOWN INDICATIVELY

EXTRUDED METAL LETTERING TO BE BACK LIT WITH LED

WIRING SHOWN INDICATIVELY

A PLANNING

KS 02.07.2021

MOXON

LONDON
Great Western Studios, 65 Alfred Road, London W2 5EU
t: 0207 034 0088 | f: 0207 034 0099

SCOTLAND
Ardoch, Crathie, Aberdeenshire AB35 5UN
t: 01339742047
mail@moxonarchitects.com | www.moxonarchitects.com

PROJECT TITLE **CHALK FARM CAMDEN**
DRAWING TITLE **PROPOSED SIGNAGE DETAILS 01**
DWG STATUS **PLANNING**

DRAWN	KS	FILE	713	DATE	02.07.2021	REVISION	A
CHECKED	TJM	JOB NO.	713	SCALE	1:20 @ A3	DWG NO.	713-122