



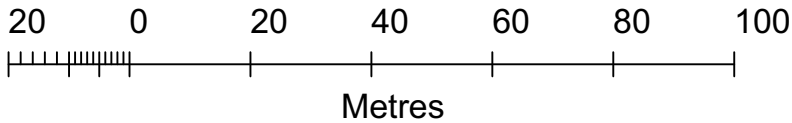

LOCATION PLAN 1:1250@A3

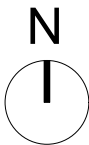

SITE PLAN 1:200@A3



WILLIAM TOZER
a s s o c i a t e s

RIBA chartered practice

NZIA practice

UK | EU | AU | NZ | USA

42-44 New House 67-68 Hatton Garden London EC1N 8JY

t +44 (0)20 7404 0675

enquiries@williamtozerassociates.com

www.williamtozerassociates.com

Rev

A

stage 3: developed designs
-issued for information
-client
-council

29.10.21

-

stage 0&1: survey
-issued for information
-client

07.09.21

DRAWING STATUS

Information

Issued only for purpose indicated

This drawing to be read in conjunction with all consultants information.

All dimensions to be checked on site.
Do not scale, except for planning purposes.

This drawing is protected by copyright.

JOB NUMBER

283

JOB TITLE

Bhose Residence
3 Mackeson Road
NW3 2LU
London

DRAWING TITLE

OS Map and Site Plan

SCALE:

varies

DATE:


September 2021

DRAWING NO.


A/01/100

REV

A

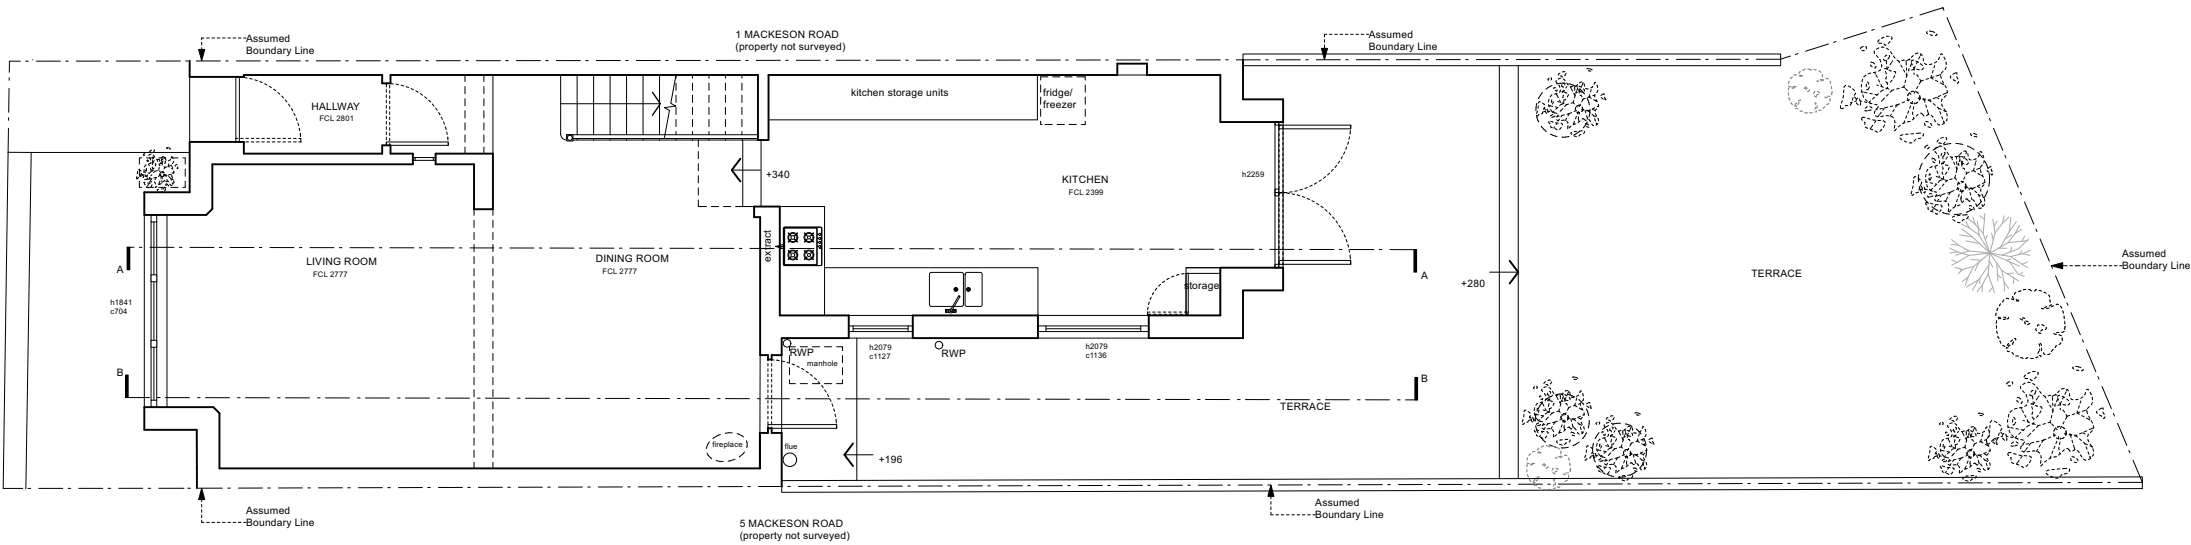

GROUND FLOOR PLAN

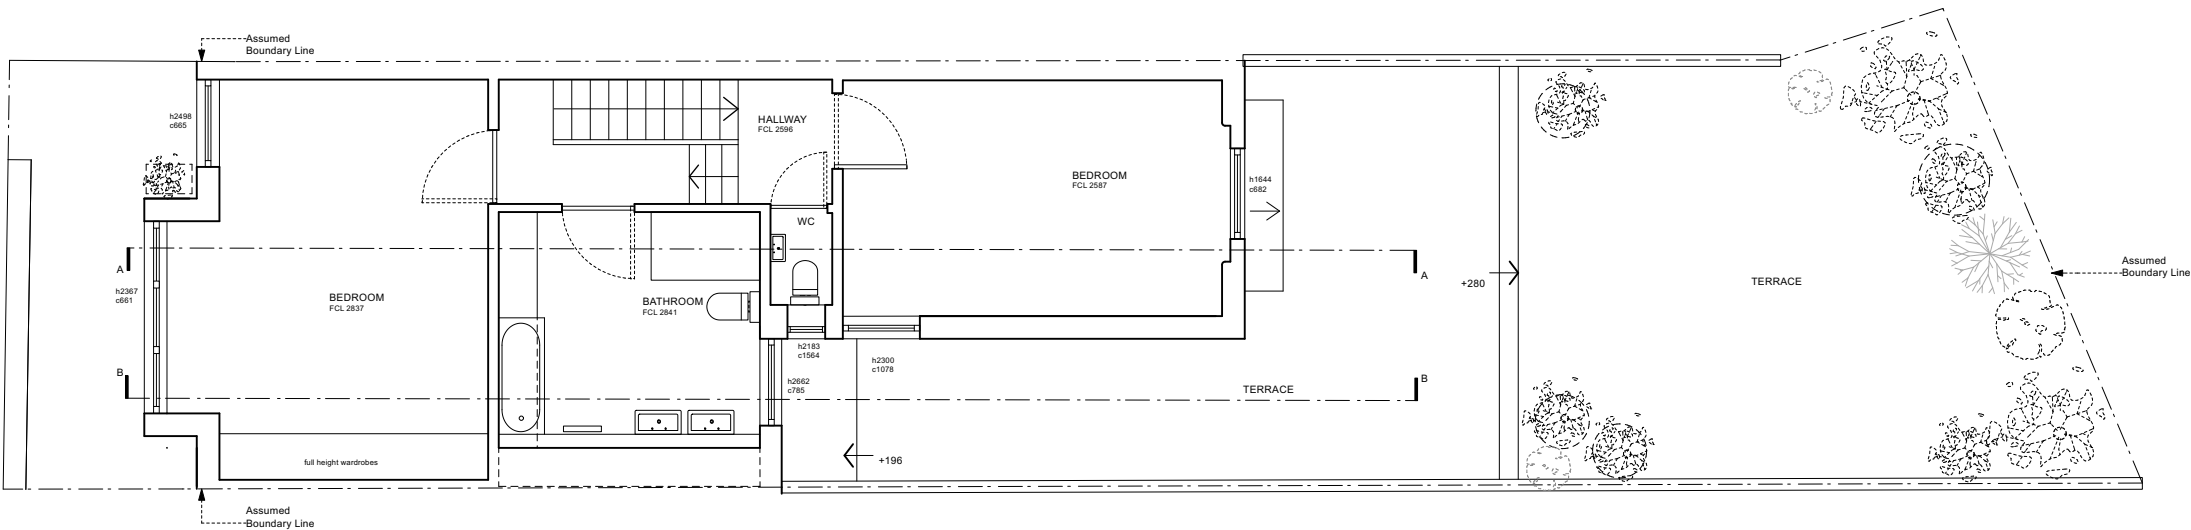

FIRST FLOOR PLAN

WILLIAM TOZER
a s s o c i a t e s

RIBA chartered practice NZIA practice
UK | EU | AU | NZ | USA
42-44 New House 67-68 Hatton Garden London EC1N 8JY
t +44 (0)20 7404 0675
enquiries@williamtozerassociates.com
www.williamtozerassociates.com



A	stage 3: developed designs -issued for information -client -council	29.10.21
-	stage 0&1: survey -issued for information -client	07.09.21

Rev Date

DRAWING Information

Issued only for purpose indicated

This drawing to be read in conjunction with all consultants information.

All dimensions to be checked on site.
Do not scale, except for planning purposes.

This drawing is protected by copyright.

JOB NUMBER 283

JOB TITLE
Bhose Residence
3 Mackeson Road
NW3 2LU
London

DRAWING TITLE
Ground and first floor Plan
existing


SCALE: 1:100 @ A3

DATE: September 2021


DRAWING NO. REV

A/01/101

A

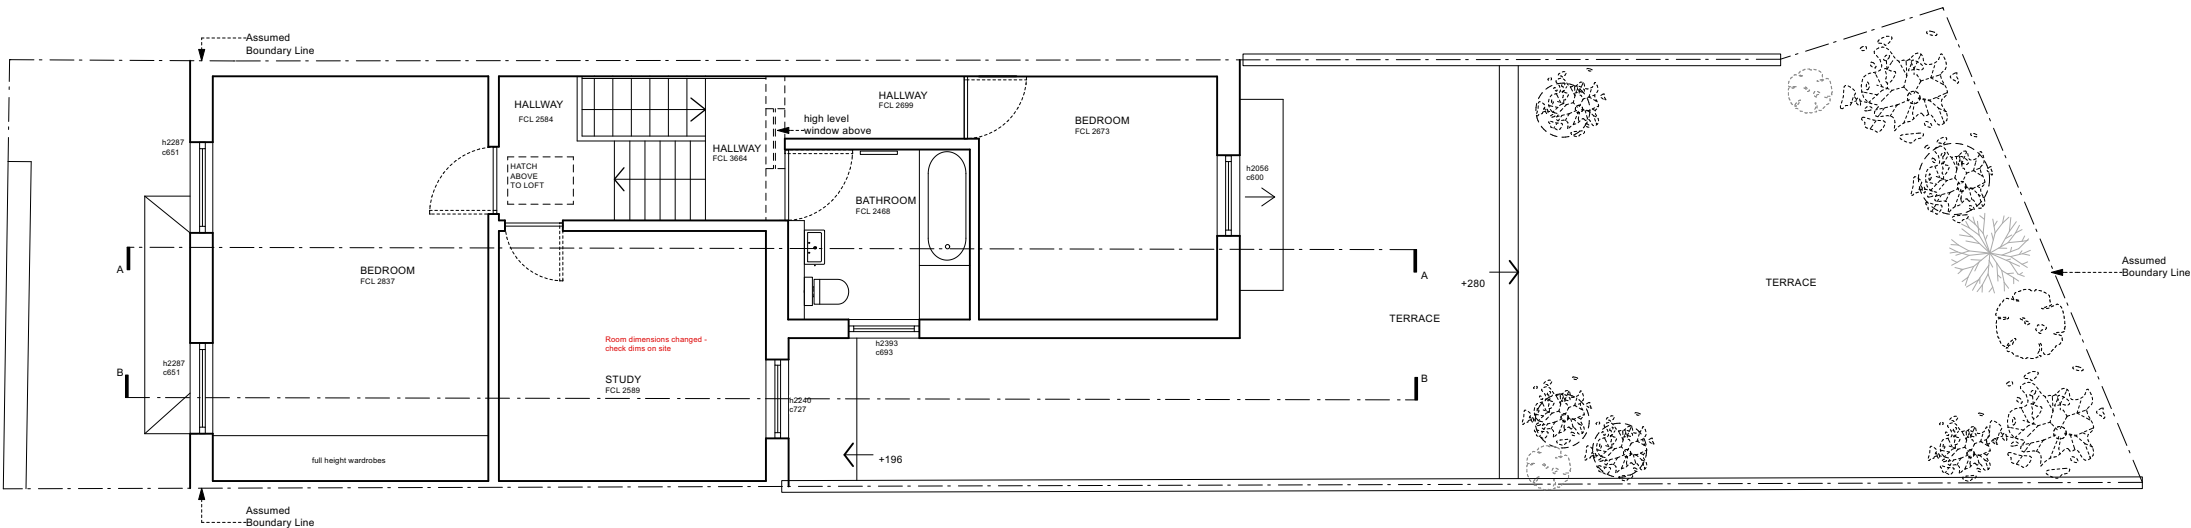


SECOND FLOOR PLAN

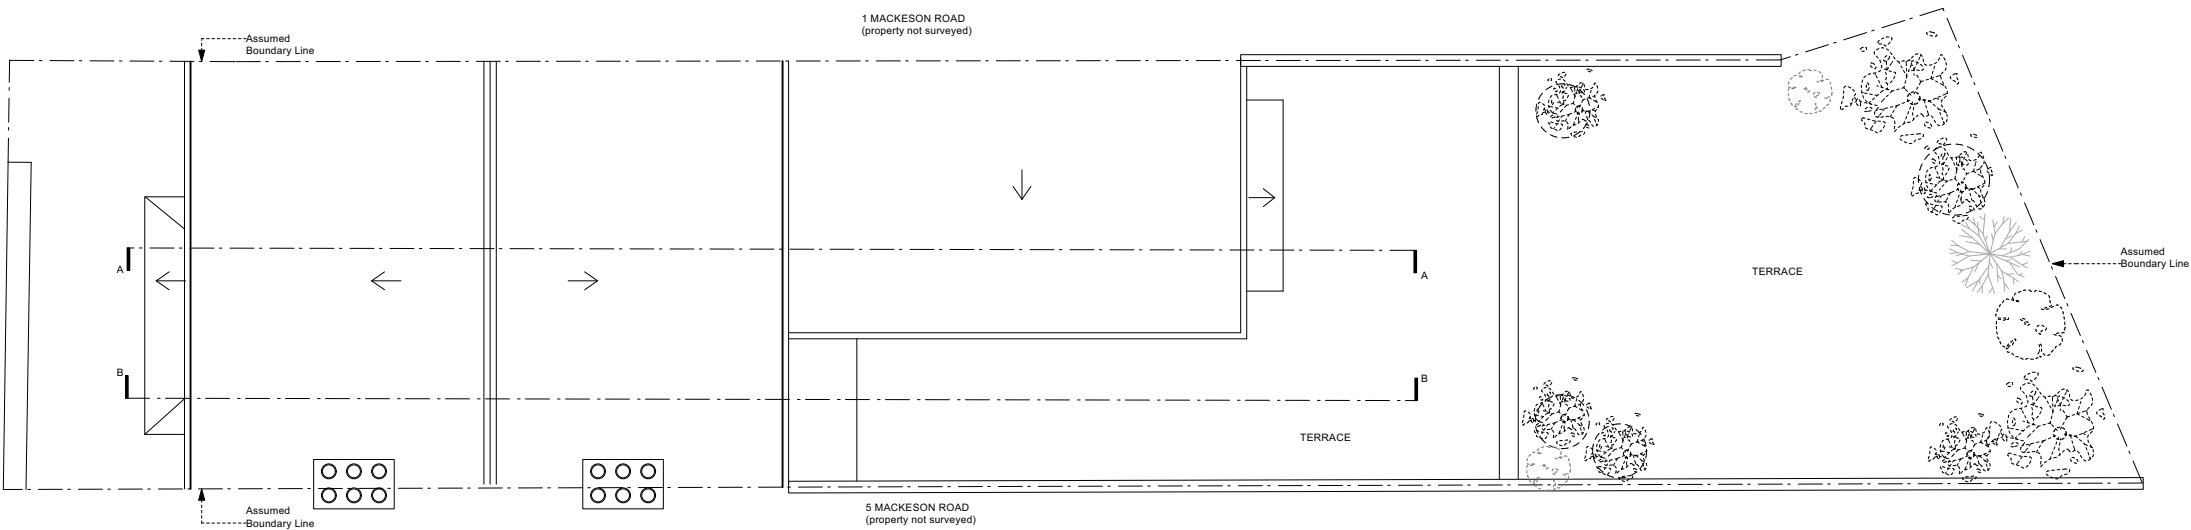

ROOF PLAN

WILLIAM TOZER
a s s o c i a t e s

RIBA chartered practice NZIA practice
UK | EU | AU | NZ | USA
42-44 New House 67-68 Hatton Garden London EC1N 8JY
t +44 (0)20 7404 0675
enquiries@williamtozerassociates.com
www.williamtozerassociates.com

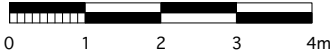

A	stage 3: developed designs -issued for information -client -council	29.10.21
-	stage 0&1: survey -issued for information -client	07.09.21

Rev Date

DRAWING STATUS Information

Issued only for purpose indicated

This drawing to be read in conjunction with all consultants information.

All dimensions to be checked on site.
Do not scale, except for planning purposes.

This drawing is protected by copyright.

JOB NUMBER 283

JOB TITLE

Bhose Residence
3 Mackeson Road
NW3 2LU
London

DRAWING TITLE
Second floor and roof Plan
existing

SCALE: 1:100 @ A3

DATE: September 2021

DRAWING NO. REV

A/01/102

A



EXISTING FRONT ELEVATION

Existing photographs



A	stage 3: developed designs -issued for information -client -council	29.10.21
-	stage 0&1: survey -issued for information -client	07.09.21

Rev	Date
-----	------

DRAWING STATUS	Information Issued only for purpose indicated This drawing to be read in conjunction with all consultants information. All dimensions to be checked on site. Do not scale, except for planning purposes. This drawing is protected by copyright.
JOB NUMBER	283
JOB TITLE	Bhose Residence 3 Mackeson Road NW3 2LU London
DRAWING TITLE	elevations: front existing
SCALE:	1:100 @ A3
DATE:	September 2021
DRAWING NO.	REV
A/01/103	A



EXISTING REAR ELEVATION

Existing photographs



WILLIAM TOZER
a s s o c i a t e s


RIBA chartered practice NZIA practice
UK | EU | AU | NZ | USA
42-44 New House 67-68 Hatton Garden London EC1N 8JY t +44 (0)20 7404 0675
enquiries@williamtozerassociates.com
www.williamtozerassociates.com



A	stage 3: developed designs -issued for information -client -council	29.10.21
-	stage 0&1: survey -issued for information -client	07.09.21


Rev	Date
-----	------

DRAWING STATUS	Information Issued only for purpose indicated This drawing to be read in conjunction with all consultants information. All dimensions to be checked on site. Do not scale, except for planning purposes. This drawing is protected by copyright.
JOB NUMBER	283
JOB TITLE	Bhose Residence 3 Mackeson Road NW3 2LU London
DRAWING TITLE	elevations: rear existing
SCALE:	1:100 @ A3
DATE:	September 2021
DRAWING NO.	REV
A/01/104	A

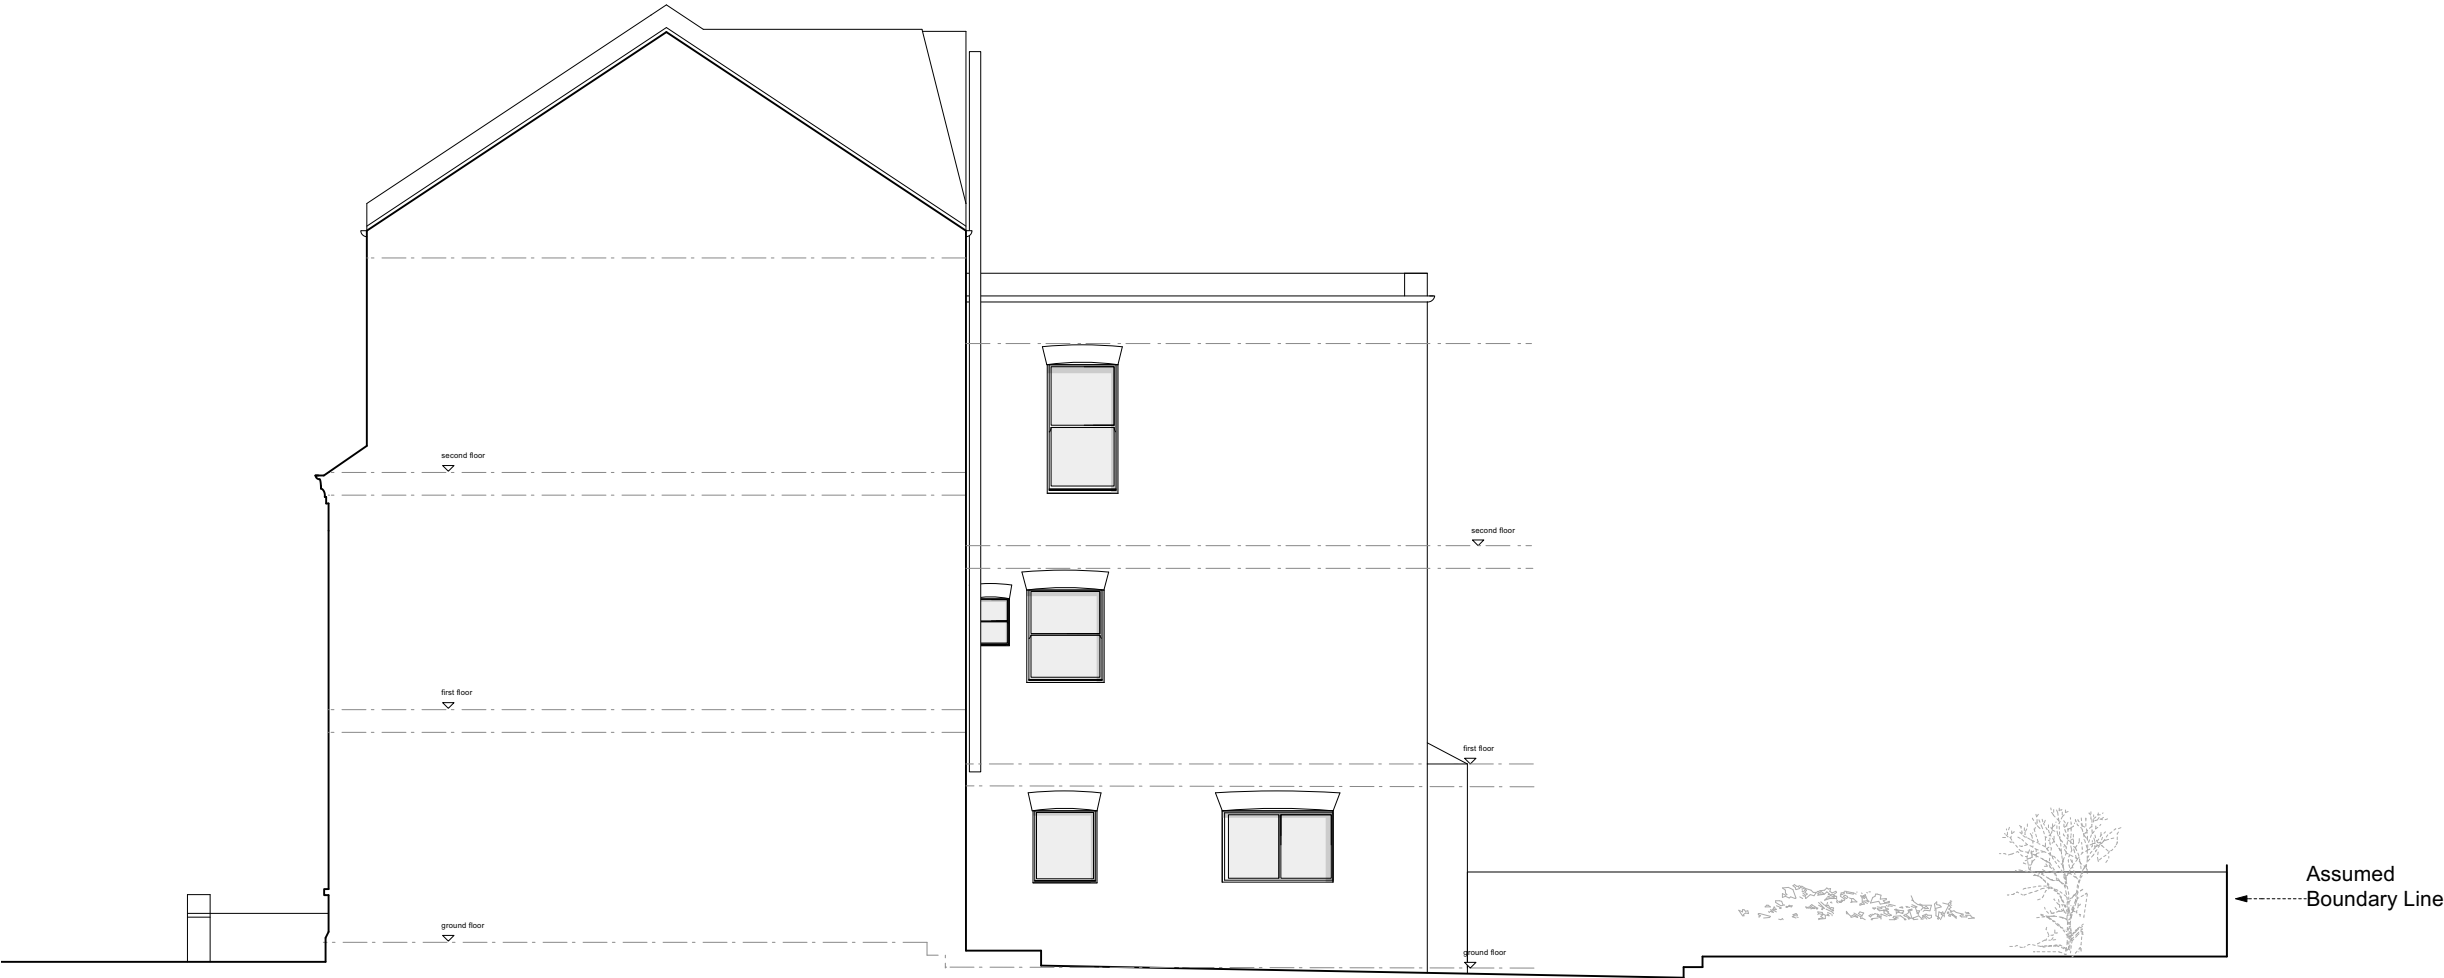

EXISTING SIDE ELEVATION

Existing photographs

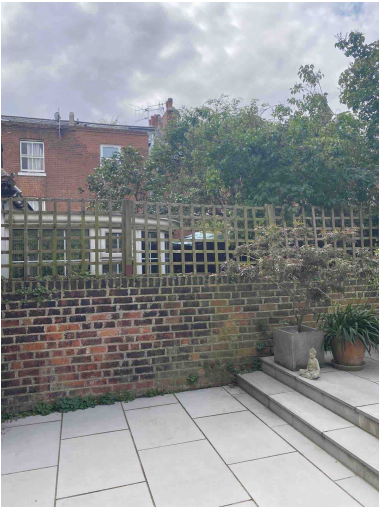

A	stage 3: developed designs -issued for information -client -council	29.10.21
-	stage 0&1: survey -issued for information -client	07.09.21
Rev	Date	

DRAWING STATUS	Information
Issued only for purpose indicated	
This drawing to be read in conjunction with all consultants information.	
All dimensions to be checked on site. Do not scale, except for planning purposes.	
This drawing is protected by copyright.	
JOB NUMBER	283
JOB TITLE	Bhose Residence 3 Mackeson Road NW3 2LU London
DRAWING TITLE	elevations: side existing
SCALE:	1:100 @ A3
DATE:	September 2021
DRAWING NO.	A/01/104
REV	A



EXISTING SECTION AA

WILLIAM TOZER

associates

RIBA chartered practice

UK | EU | AU | NZ | USA

42-44 New House 67-68 Hatton Garden London EC1N 8JY

enquiries@williamtozerassociates.com

NZIA practice

t +44 (0)20 7404 0675

www.williamtozerassociates.com

01020304

01234m

Rev

Date

A

stage 3: developed designs
-issued for information
-client
-council

29.10.21

-

stage 0&1: survey
-issued for information
-client

07.09.21

DRAWING STATUS

Information

Issued only for purpose indicated

This drawing to be read in conjunction with all consultants information.

All dimensions to be checked on site.
Do not scale, except for planning purposes.

This drawing is protected by copyright.

JOB NUMBER

283

JOB TITLE

Bhose Residence
3 Mackeson Road
NW3 2LU
London

DRAWING TITLE

Section AA
existing

SCALE:

1:100 @ A3

DATE:

September 2021

DRAWING NO.

A/01/501

REV

A



EXISTING SECTION BB

WILLIAM TOZER

associates

RIBA chartered practice

42-44 New House

67-68 Hatton Garden

London EC1N 8JY

enquiries@williamtozerassociates.com

www.williamtozerassociates.com

NZIA practice

UK | EU | AU | NZ | USA

t +44 (0)20 7404 0675

0

1

2

3

4m

Rev

Date

A

stage 3: developed designs
-issued for information
-client
-council

29.10.21

-

stage 0&1: survey
-issued for information
-client

07.09.21

DRAWING STATUS

Information

Issued only for purpose indicated

This drawing to be read in conjunction with all consultants information.

All dimensions to be checked on site.
Do not scale, except for planning purposes.

This drawing is protected by copyright.

JOB NUMBER

283

JOB TITLE

Bhose Residence
3 Mackeson Road
NW3 2LU
London

DRAWING TITLE

Section BB
existing

SCALE:

1:100 @ A3

DATE:

September 2021

DRAWING NO.

A/01/502

REV

A