


Existing Ground Floor Plan (1:100)



Photograph Showing Existing Front Elevation

KEY

- Red outlined areas are part of lease premises
- Blue outlined areas are part of flat above
- Floor to ceiling height

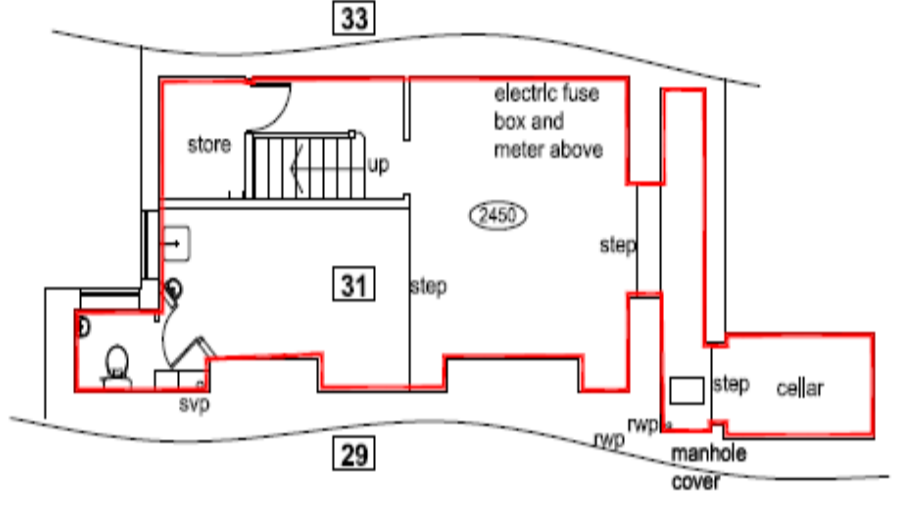

Existing Basement Floor Plan (1:100)

Signed:

Title Deed Ref no:

Teknker <small>Chartered Building Engineers 07876 613157</small>			
Client: Lyclum Properties Ltd.			
Project: 31 Lamb's Conduit Street London WC1N 3NG			
Title: Existing Shop Floor Layout, Existing Shop Floor Plans and Photograph.			
Scale 1:100 @ A3			
Date November 2015			
Drawn YT			
Information	Planning	Building Regulations	Construction
<input checked="" type="checkbox"/>	<input type="checkbox"/>	<input type="checkbox"/>	<input type="checkbox"/>
Drawing No. 1311 - 01			

