



DRAWING NOTES


 Proposed Demolition


REVISION	DATE	NOTE
00	27.08.21	PLANNING

TEAM	
CLIENT	Lazart Investments
STRUCTURAL ENGINEER	Guardant Harmon
CIVIL ENGINEER	GLP
MEP ENGINEER	CN Associates
COST CONSULTANT	Cushman Wakefield
PROJECT MANAGER	Sells
APPROVED INSPECTOR	Shore Engineering
CDA ADVISOR	Studio CHB
LANDSCAPE DESIGN	Jensen Hughes
FIRE ENGINEER	Studio 29
LIGHTING DESIGN	

GENERAL NOTES

1. Do not scale from this drawing.
2. All dimensions to be checked on site by the contractor and such dimensions to be his responsibility.
3. Report all drawing errors, omissions and discrepancies to the architect.
4. This document may be issued in an uncontrolled CAD format to enable others to use it as background information to make alterations and/or additions. In that instance the file will be accompanied by a PDF version. It is for those making such alterations and additions to ensure that they make use of current background information. Gibson Thornley Architects accepts no liability for any such alterations or additions to the background information or arising out of changes to background information which occur prior to alterations of additions being made.

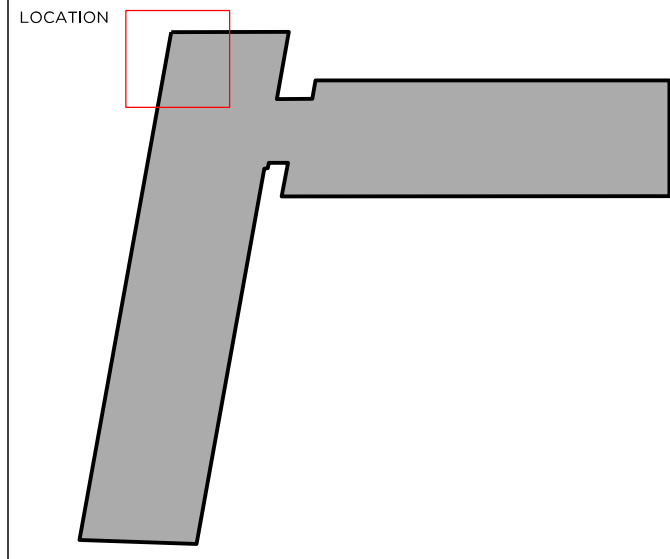

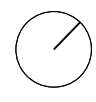

GIBSON THORNLEY

Gibson Thornley Architects Limited
No. 4 The Hangar
Perseverance Works
25-27 Hackney Road
London E2 7NX

www.gibsonthornley.com
info@gibsonthornley.com
+44 (0)20 7729 7064

JOB TITLE
MAPLE HOUSE

DRAWING TITLE
EXISTING GROUND FLOOR PLAN

DRAWN BY CK	CHECKED BG	SCALE 1:50@A1 1:100@A3	STATUS PLANNING
-----------------------	----------------------	--	---------------------------

PROJECT 20024	ZONE -	TYPE AL	CLASSIFICATION [00]	DRAWING NO 121	REVISION 00
-------------------------	------------------	-------------------	-------------------------------	--------------------------	-----------------------