

Camden Lock Market

Middle Yard Buildings
Planning Drawings
October 2021

PLANNING
DRAWINGS

LOCATION PLAN
SITE PLAN


EXISTING PLANS
EXISTING SECTIONS
EXISTING ELEVATIONS

PROPOSED PLANS
PROPOSED SECTIONS
PROPOSED ELEVATIONS

DEMOLITION PLANS
DEMOLITION SECTIONS
DEMOLITION ELEVATIONS



0m 10m 25m 50m

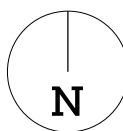

Rev	Date	Description
-----	------	-------------

Project
Camden Lock Market - Middle Yard Buildings

Client
Labtech

Date
04.10.21

Scale
1:1250 at A3

Drawing Title
Location Plan

Drawn
SB

Checked
SB

Approved
ML

Drawing Status
For Planning

Project
13663

Disc
A

Level
L00

Series
E01

Dwg No.
001

Rev
-

Telephone
+44 (0)2074249611

Info@piercyandco.com
www.piercyandco.com


Piercy & Company



Notes
This drawing is copyright Piercy&Company.
Do not scale from this drawing.
All dimensions and levels to be checked on site by the contractor and such dimensions to be his responsibility.
Report all drawing errors, omissions and discrepancies to the Architect.
All drawings to be read in conjunction with all other consultant drawings and specifications and any other Employer's Requirement documents.
Items marked 'By Others' to be completed by Contractor.

DISCLAIMER
This document may be issued in an editable digital CAD format to enable others to use it as background information to make alterations and/or additions. In that instance the file will be accompanied by a PDF version as a record of the original file. It is for those parties making such alterations and/or additions to ensure that they make use of current background information.
Piercy&Company accepts no liability for either: any such alterations and/or additions to the background information by others; or any other changes made by others to the architectural content of the background information itself.

— SITE BOUNDARY

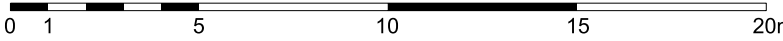

Rev	Date	Description
-----	------	-------------



Project
Camden Lock Market - Middle Yard Buildings
Client
Labech

Date
04.10.21
Scale
1:200 at A1
1:400 at A3

Drawing Title
Existing Site Plan

Drawn **Checked** **Approved**

Drawing Status
For Planning


Project	Disc	Level	Series	Dwg No.	Rev
13663	A	L00	E01	010	-

info@piercyandco.com
www.piercyandco.com

Piercy&Company



0m 1m 2m 5m

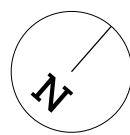

Rev	Date	Description
-----	------	-------------

Project
Camden Lock Market - Middle Yard Buildings

Client
Lablech

Date 04.10.21	Scale 1:50 at A1 1:100 at A3
------------------	------------------------------------

Drawing Title
Existing Ground Floor Plan

Drawn SB	Checked SB	Approved ML
-------------	---------------	----------------

Drawing Status
For Planning

Project 13663	Disc A	Level L00	Series E01	Dwg No. 100	Rev -
------------------	-----------	--------------	---------------	----------------	----------


info@piercyandco.com
www.piercyandco.com

Telephone
+44 (0)20 7424 9611

Piercy&Company



0m 1m 2m 5m

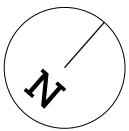

Rev	Date	Description
-----	------	-------------

oject
Camden Lock Market - Middle Yard Buildings

Client
Lablech

Date 04.10.21	Scale 1:50 at A1 1:100 at A3
------------------	------------------------------------

Drawing Title
Existing First Floor Plan

Drawn SB	Checked SB	Approved ML
-------------	---------------	----------------


Drawing Status
For Planning

Project 13663	Disc A	Level L01	Series E01	Dwg No. 101	Rev -
------------------	-----------	--------------	---------------	----------------	----------


info@piercyandco.com
www.piercyandco.com

Telephone
*44 (0)20 7424 9611

Piercy&Company

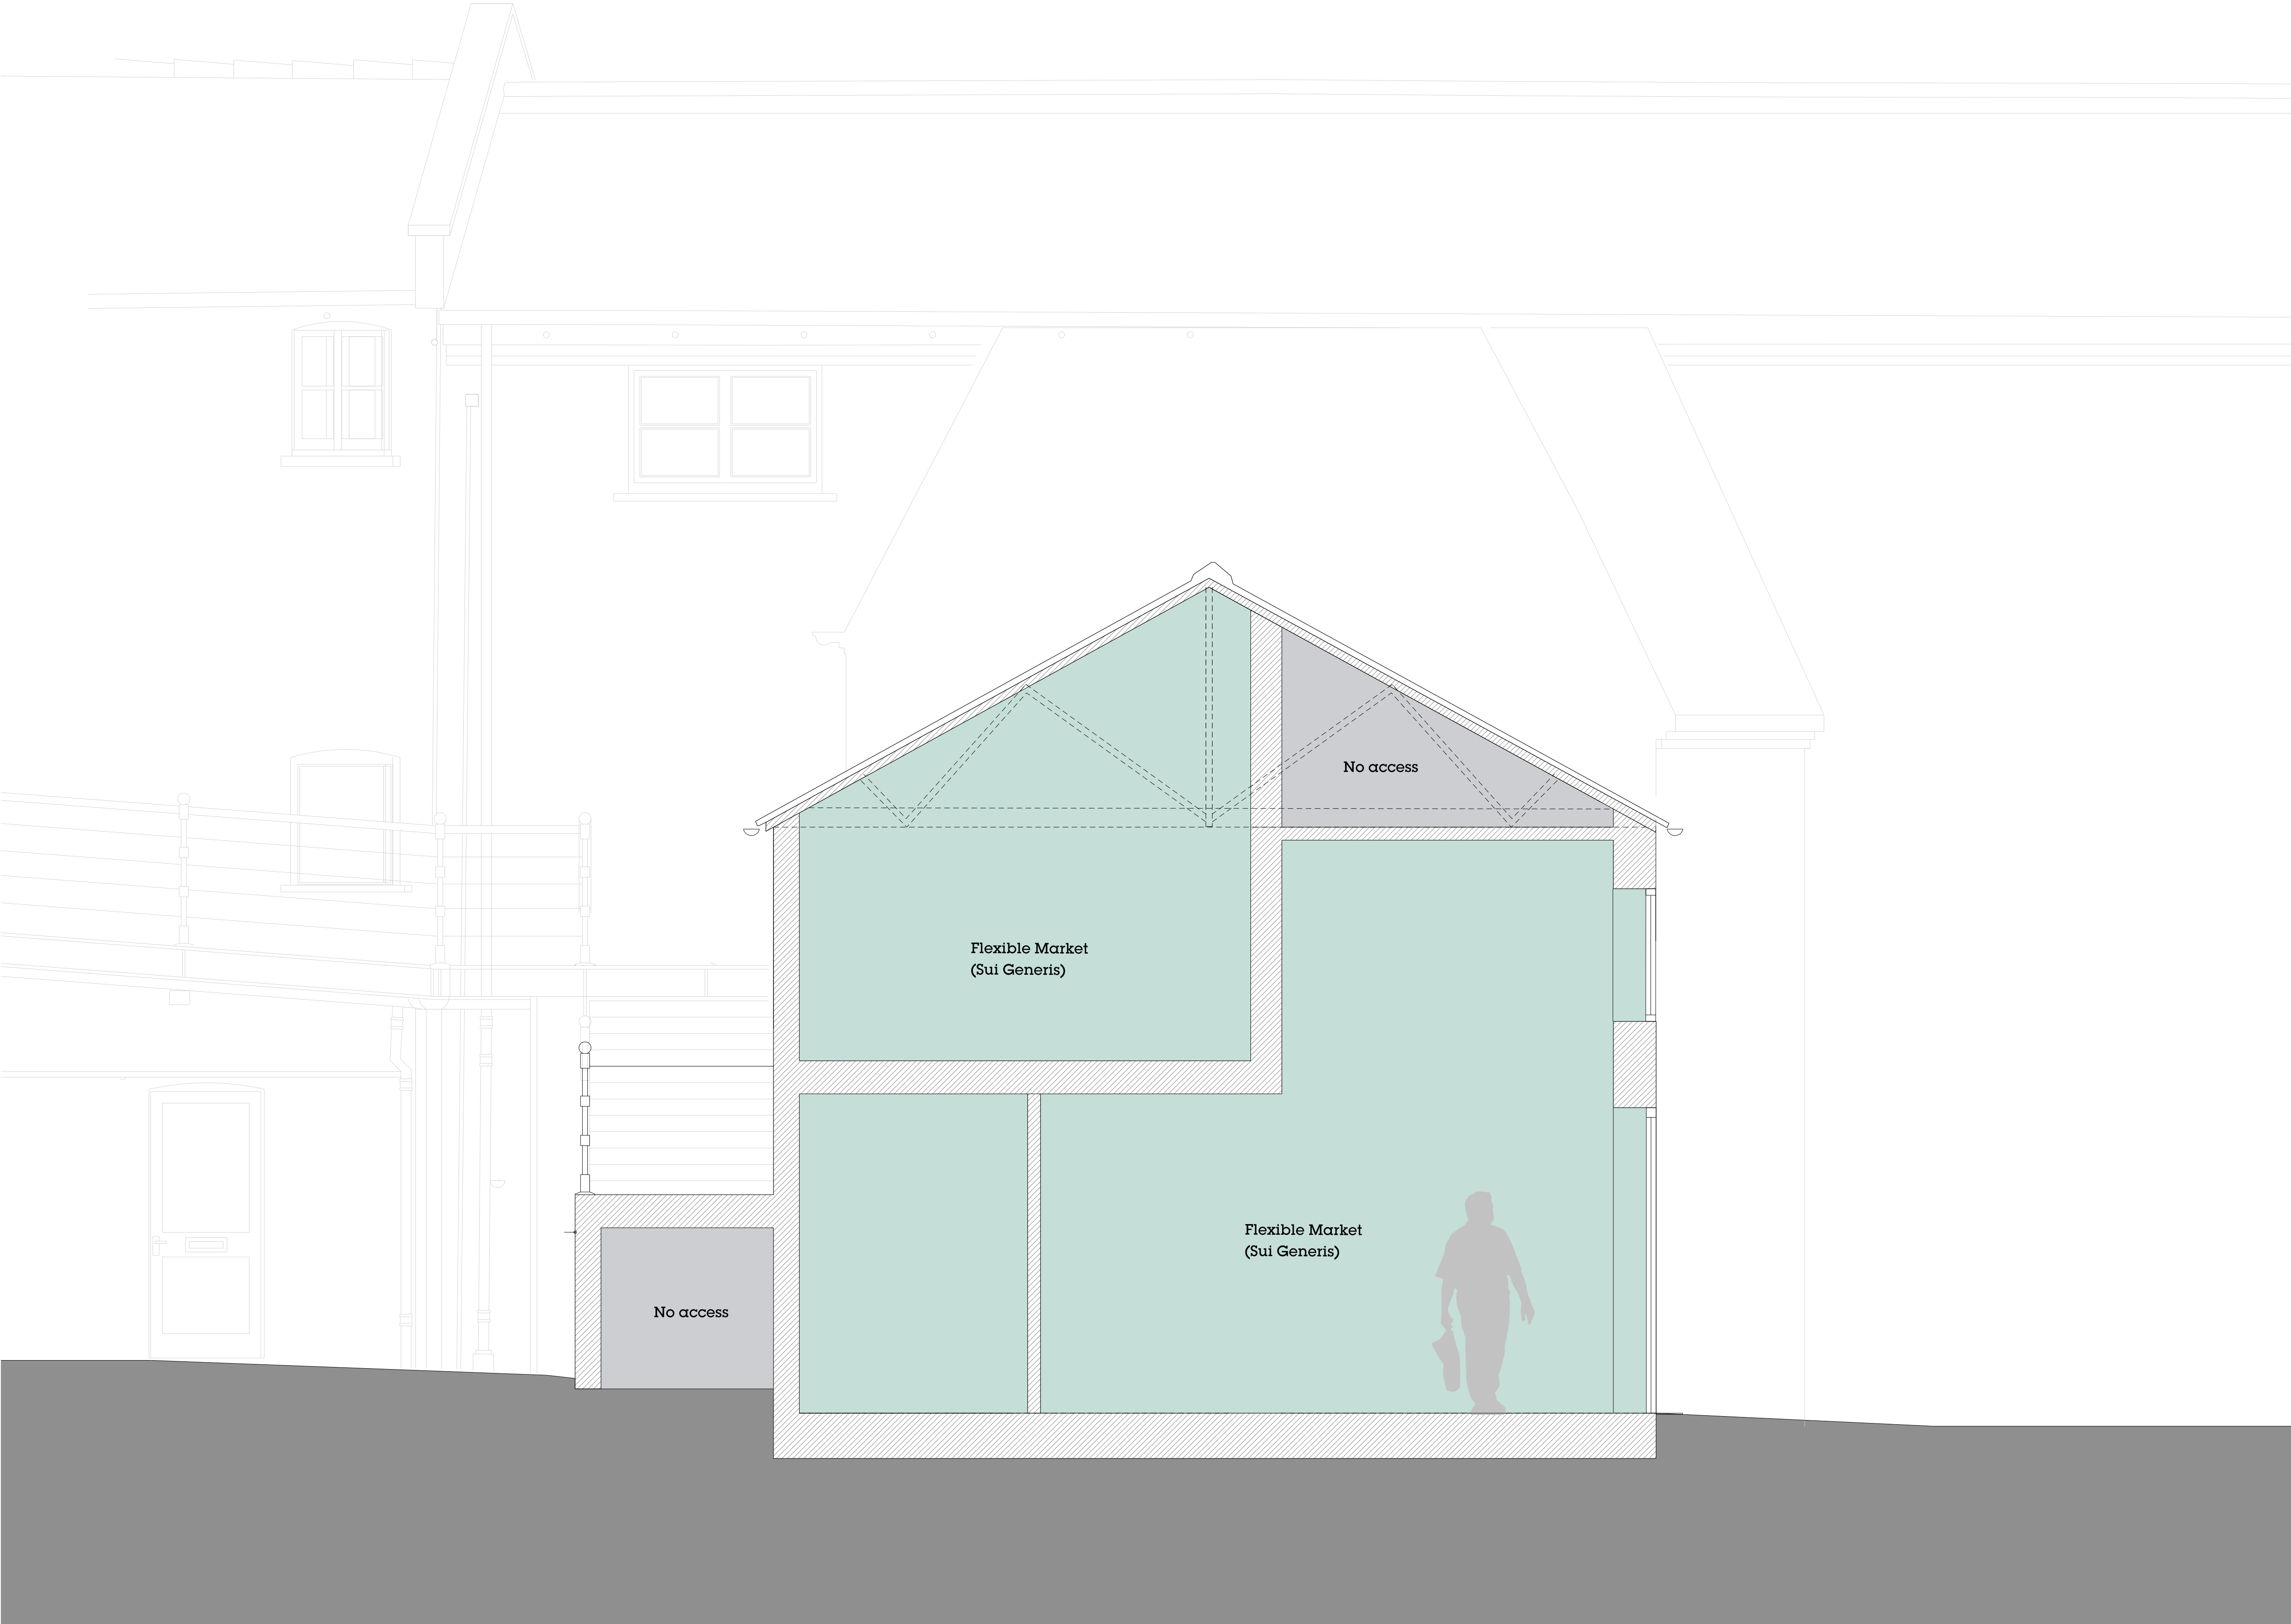

Rev	Date	Description
-----	------	-------------

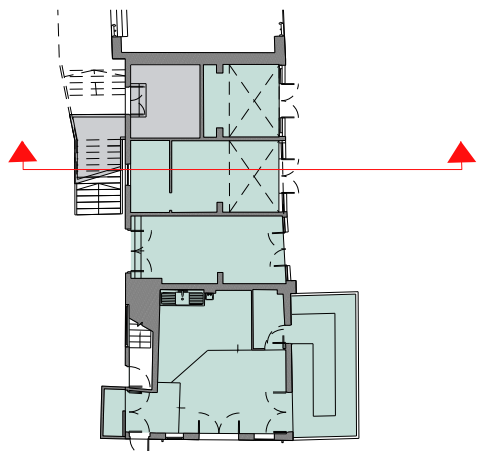

Project
Camden Lock Market - Middle Yard Buildings

Client
Labtech


Date	Scale
04.10.21	1:25 at A1 1:50 at A3

Drawing Title
Existing Section AA


Drawn	Checked	Approved
SB	SB	ML

Drawing Status
For Planning

Project	Disc	Level	Series	Dwg No.	Rev
13663	A	LXXE01	300	-	-

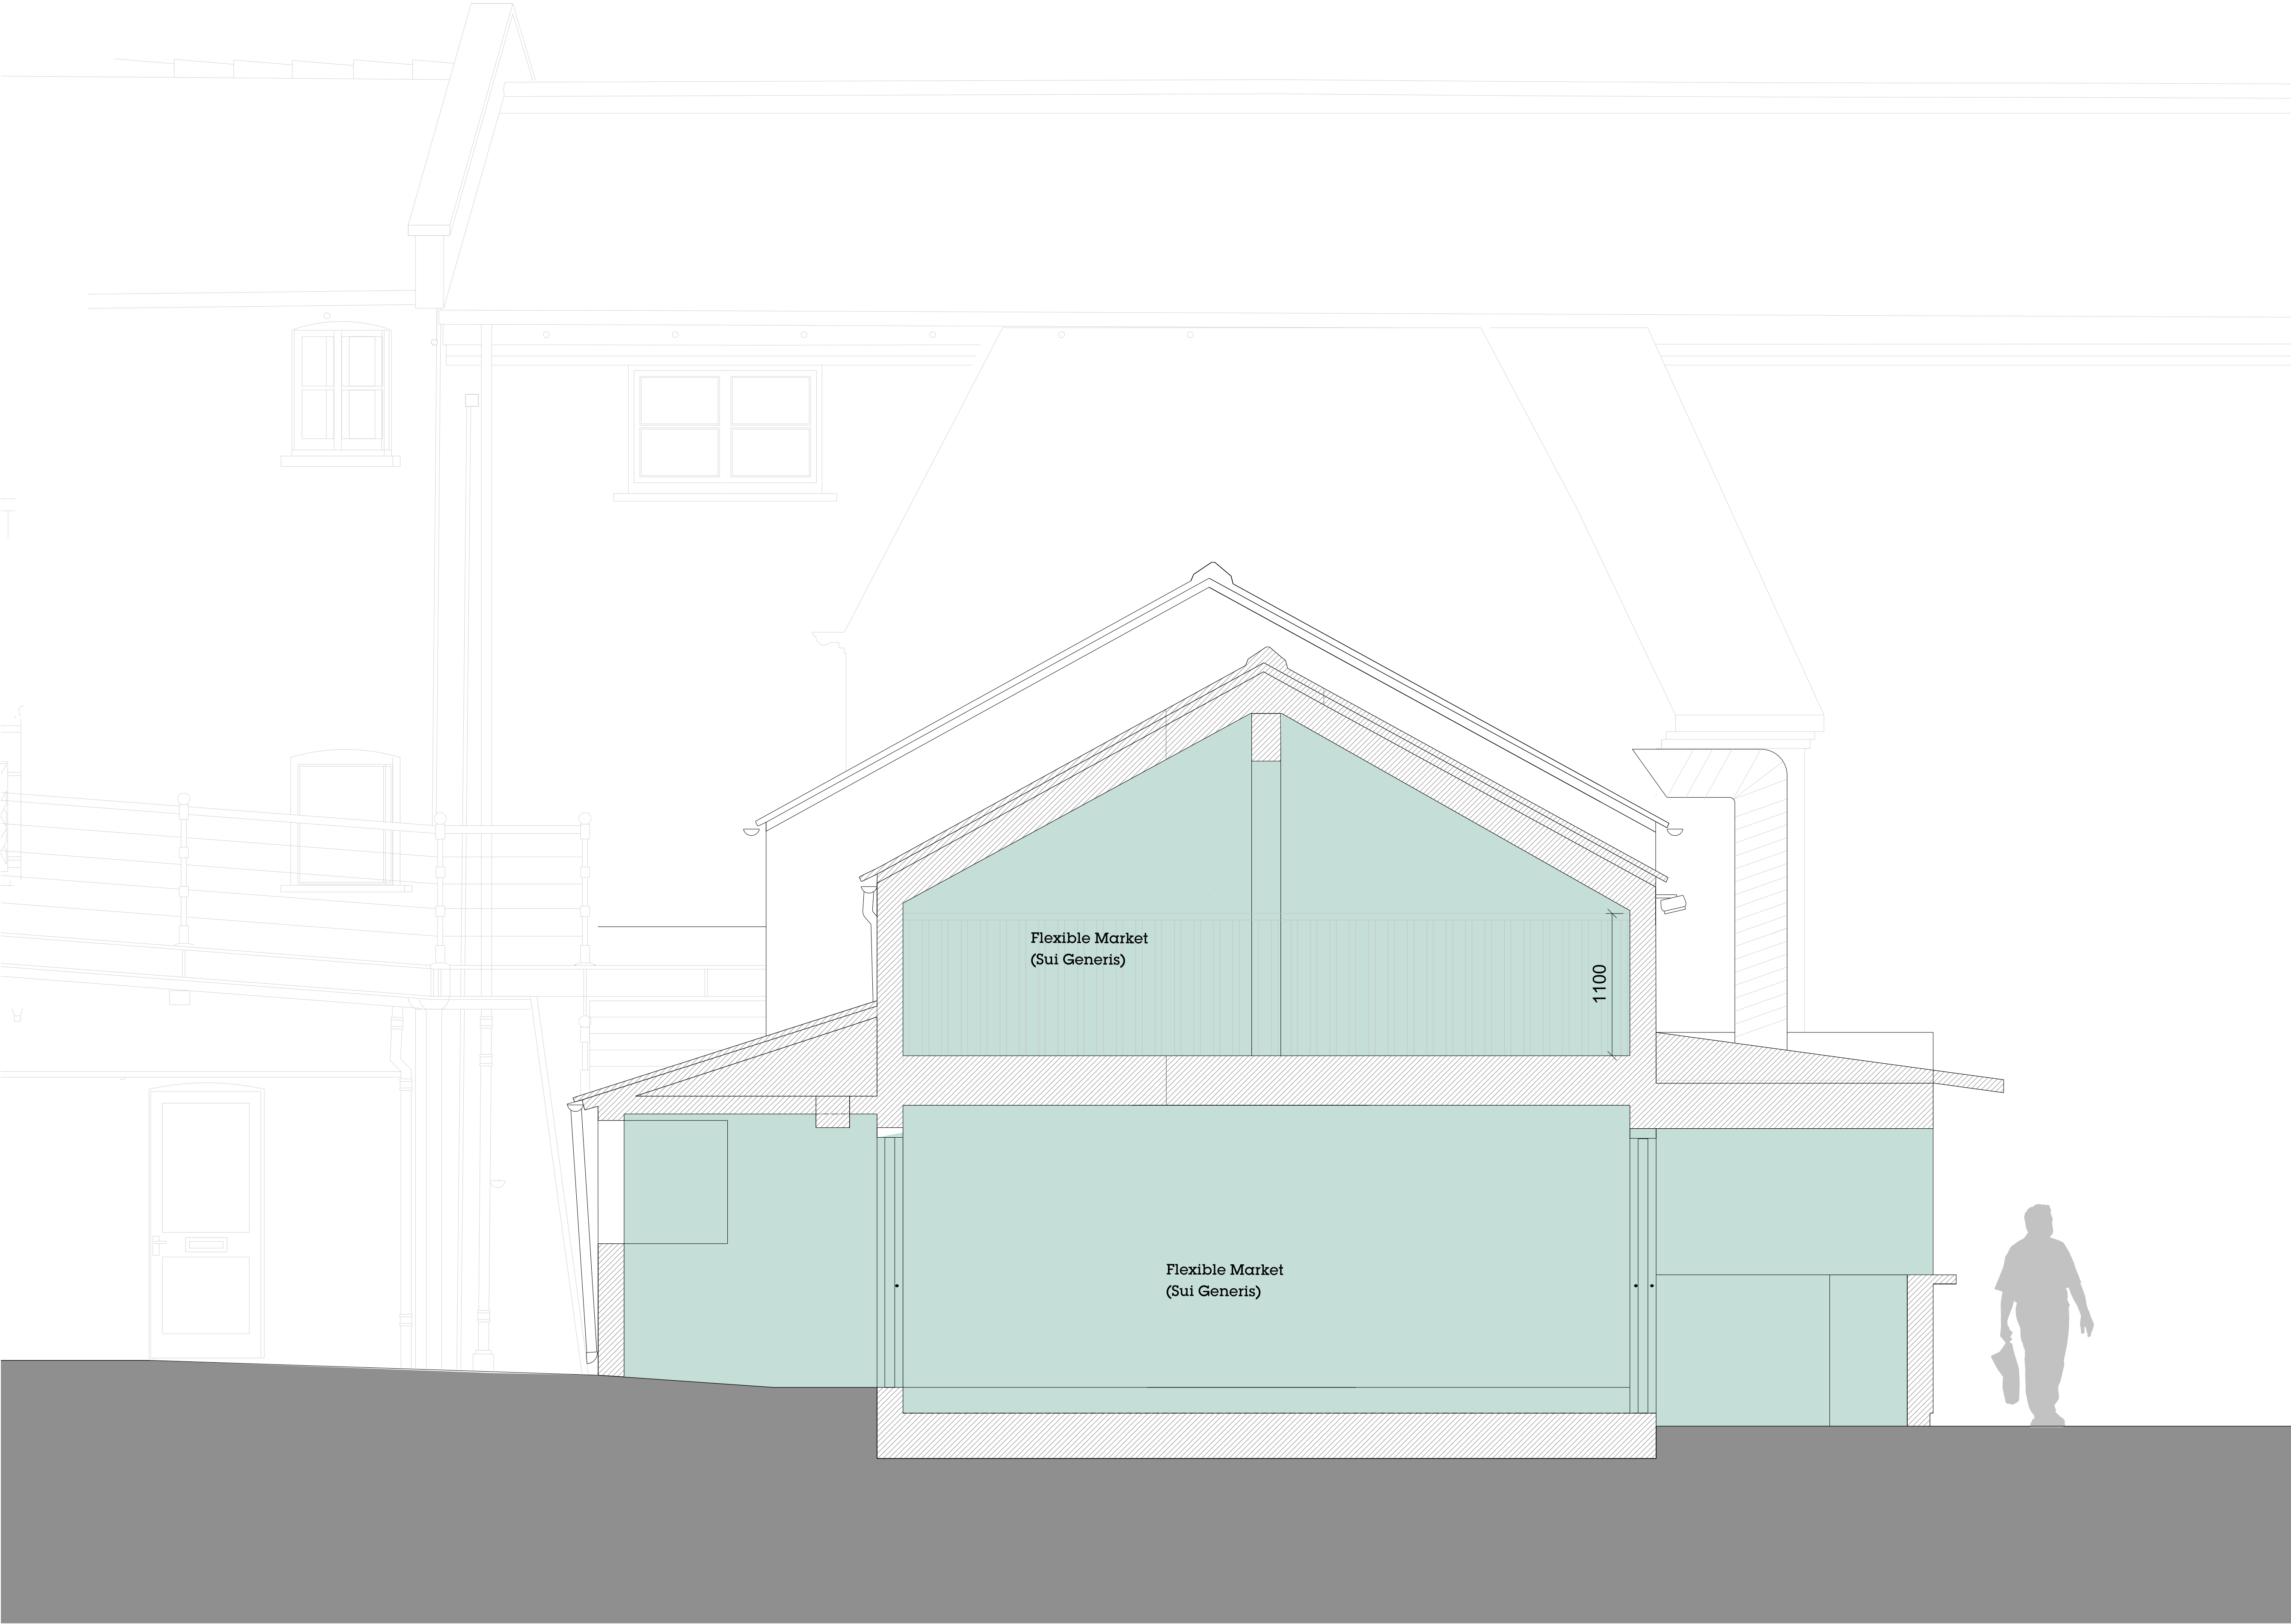

Rev	Date	Description
-----	------	-------------

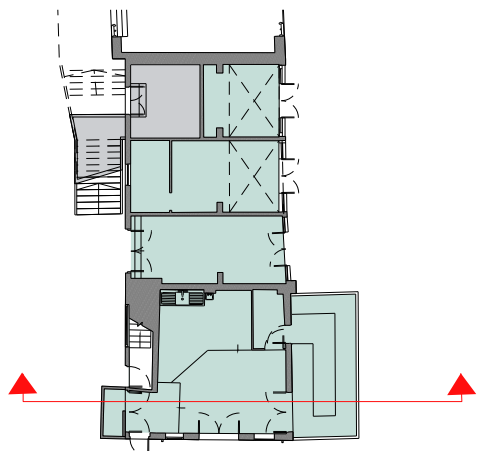

Project
Camden Lock Market - Middle Yard Buildings

Client
Lablech

Date	Scale
04.10.21	1:25 at A1 1:50 at A3

Drawing Title
Existing Section BB


Drawn	Checked	Approved
SB	SB	ML

Drawing Status
For Planning

Project	Disc	Level	Series	Dwg No.	Rev
13663	A	LXXE01	301		-



Rev	Date	Description
-----	------	-------------

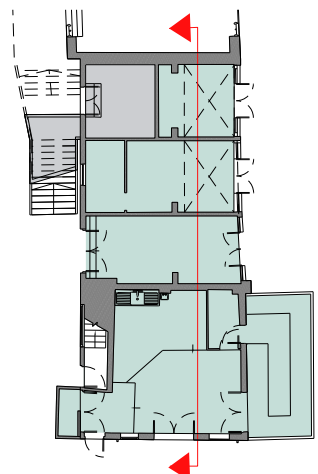

Project
Camden Lock Market - Middle Yard Buildings

Client
Lablech

Date 04.10.21	Scale 1:25 at A1 1:50 at A3
------------------	-----------------------------------

Drawing Title
Existing Section CC

Drawn SB	Checked SB	Approved ML
-------------	---------------	----------------


Drawing Status
For Planning

Project 13663	Disc A	Level LXXE01	Series 302	Rev -
------------------	-----------	-----------------	---------------	----------

Telephone +44 (0)2074249611	Info@piercyandco.com www.piercyandco.com
--------------------------------	---



Rev	Date	Description
-----	------	-------------

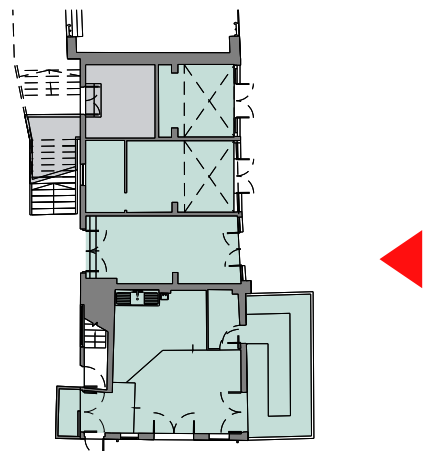

Project
Camden Lock Market - Middle Yard Buildings

Client
Labtech

Date	Scale
04.10.21	1:25 at A1
	1:50 at A3

Drawing Title
Existing East Elevation

Drawn	Checked	Approved
SB	SB	ML

Drawing Status
For Planning


Project	Disc	Level	Series	Dwg No.	Rev
13663	A	LXXE01	200	-	-

Telephone	Info@piercyandco.com
*44 (0)2074249611	www.piercyandco.com

Piercy&Company



Rev	Date	Description
-----	------	-------------

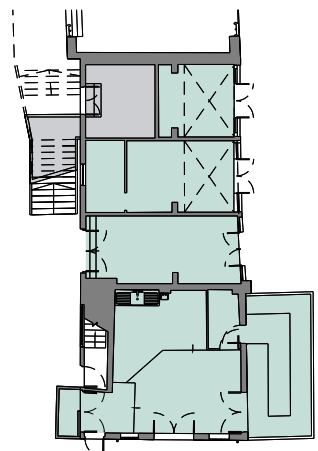

Project
Camden Lock Market - Middle Yard Buildings

Client
Labtech

Date 04.10.21	Scale 1:25 at A1 1:50 at A3
------------------	-----------------------------------

Drawing Title
Existing South Elevation

Drawn SB	Checked SB	Approved ML
-------------	---------------	----------------


Drawing Status
For Planning

Project 13663	Disc A	Level LXX	Series E01201	Dwg No.	Rev -
------------------	-----------	--------------	------------------	---------	----------

Telephone *44 (0)2074249611	Info@piercyandco.com www.piercyandco.com
--------------------------------	---



Rev	Date	Description
-----	------	-------------

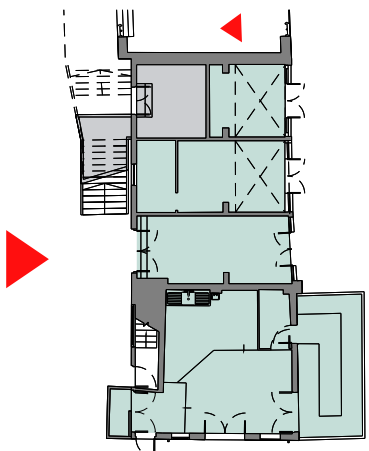

Project
Camden Lock Market - Middle Yard Buildings

Client
Lablech

Date	Scale
04.10.21	1:25 at A1 1:50 at A3

Drawing Title
Existing West Elevation

Drawn	Checked	Approved
SB	SB	ML



Drawing Status
For Planning

Project	Disc	Level	Series	Dwg No.	Rev
13663	A	LXXE01	202	-	-

Telephone
*44 (0)2074249611

Info@piercyandco.com
www.piercyandco.com

Piercy&Company

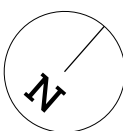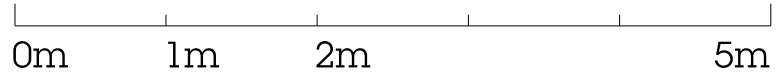

Rev	Date	Description

Project
Camden Lock Market - Middle Yard Buildings

Client
Lablech

Date 04.10.21	Scale 1:50 at A1 1:100 at A3
------------------	------------------------------------

Drawing Title
Proposed Ground Floor Plan

Drawn SB	Checked SB	Approved ML
-------------	---------------	----------------


Drawing Status
For Planning

Project	Disc	Level	Series	Dwg No.	Rev
13663	A	L00	P01	100	-

info@piercyandco.com
www.piercyandco.com

Telephone
+44 (0)20 7424 9611

Piercy & Company

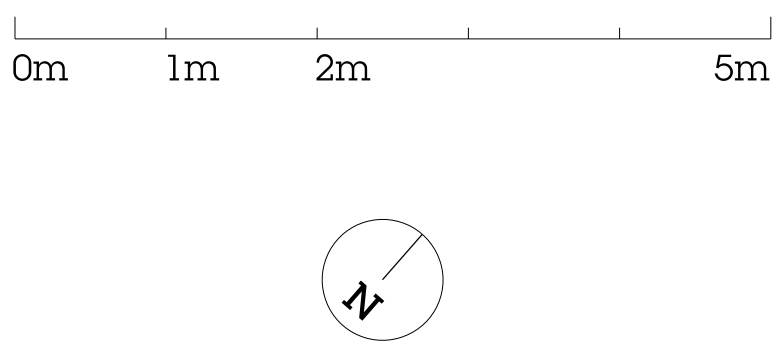

Rev	Date	Description
-----	------	-------------

Project
Camden Lock Market - Middle Yard Buildings

Client
Lablech

Date
04.10.21

Scale
1:50 at A1
1:100 at A3

Drawing Title
Proposed First Floor Plan

Drawn SB	Checked SB	Approved ML
-------------	---------------	----------------


Drawing Status
For Planning

Project	Disc	Level	Series	Dwg No.	Rev
13663	A	L01	P01	101	-

info@piercyandco.com
www.piercyandco.com

Telephone
*44 (0)20 7424 9611

Piercy & Company

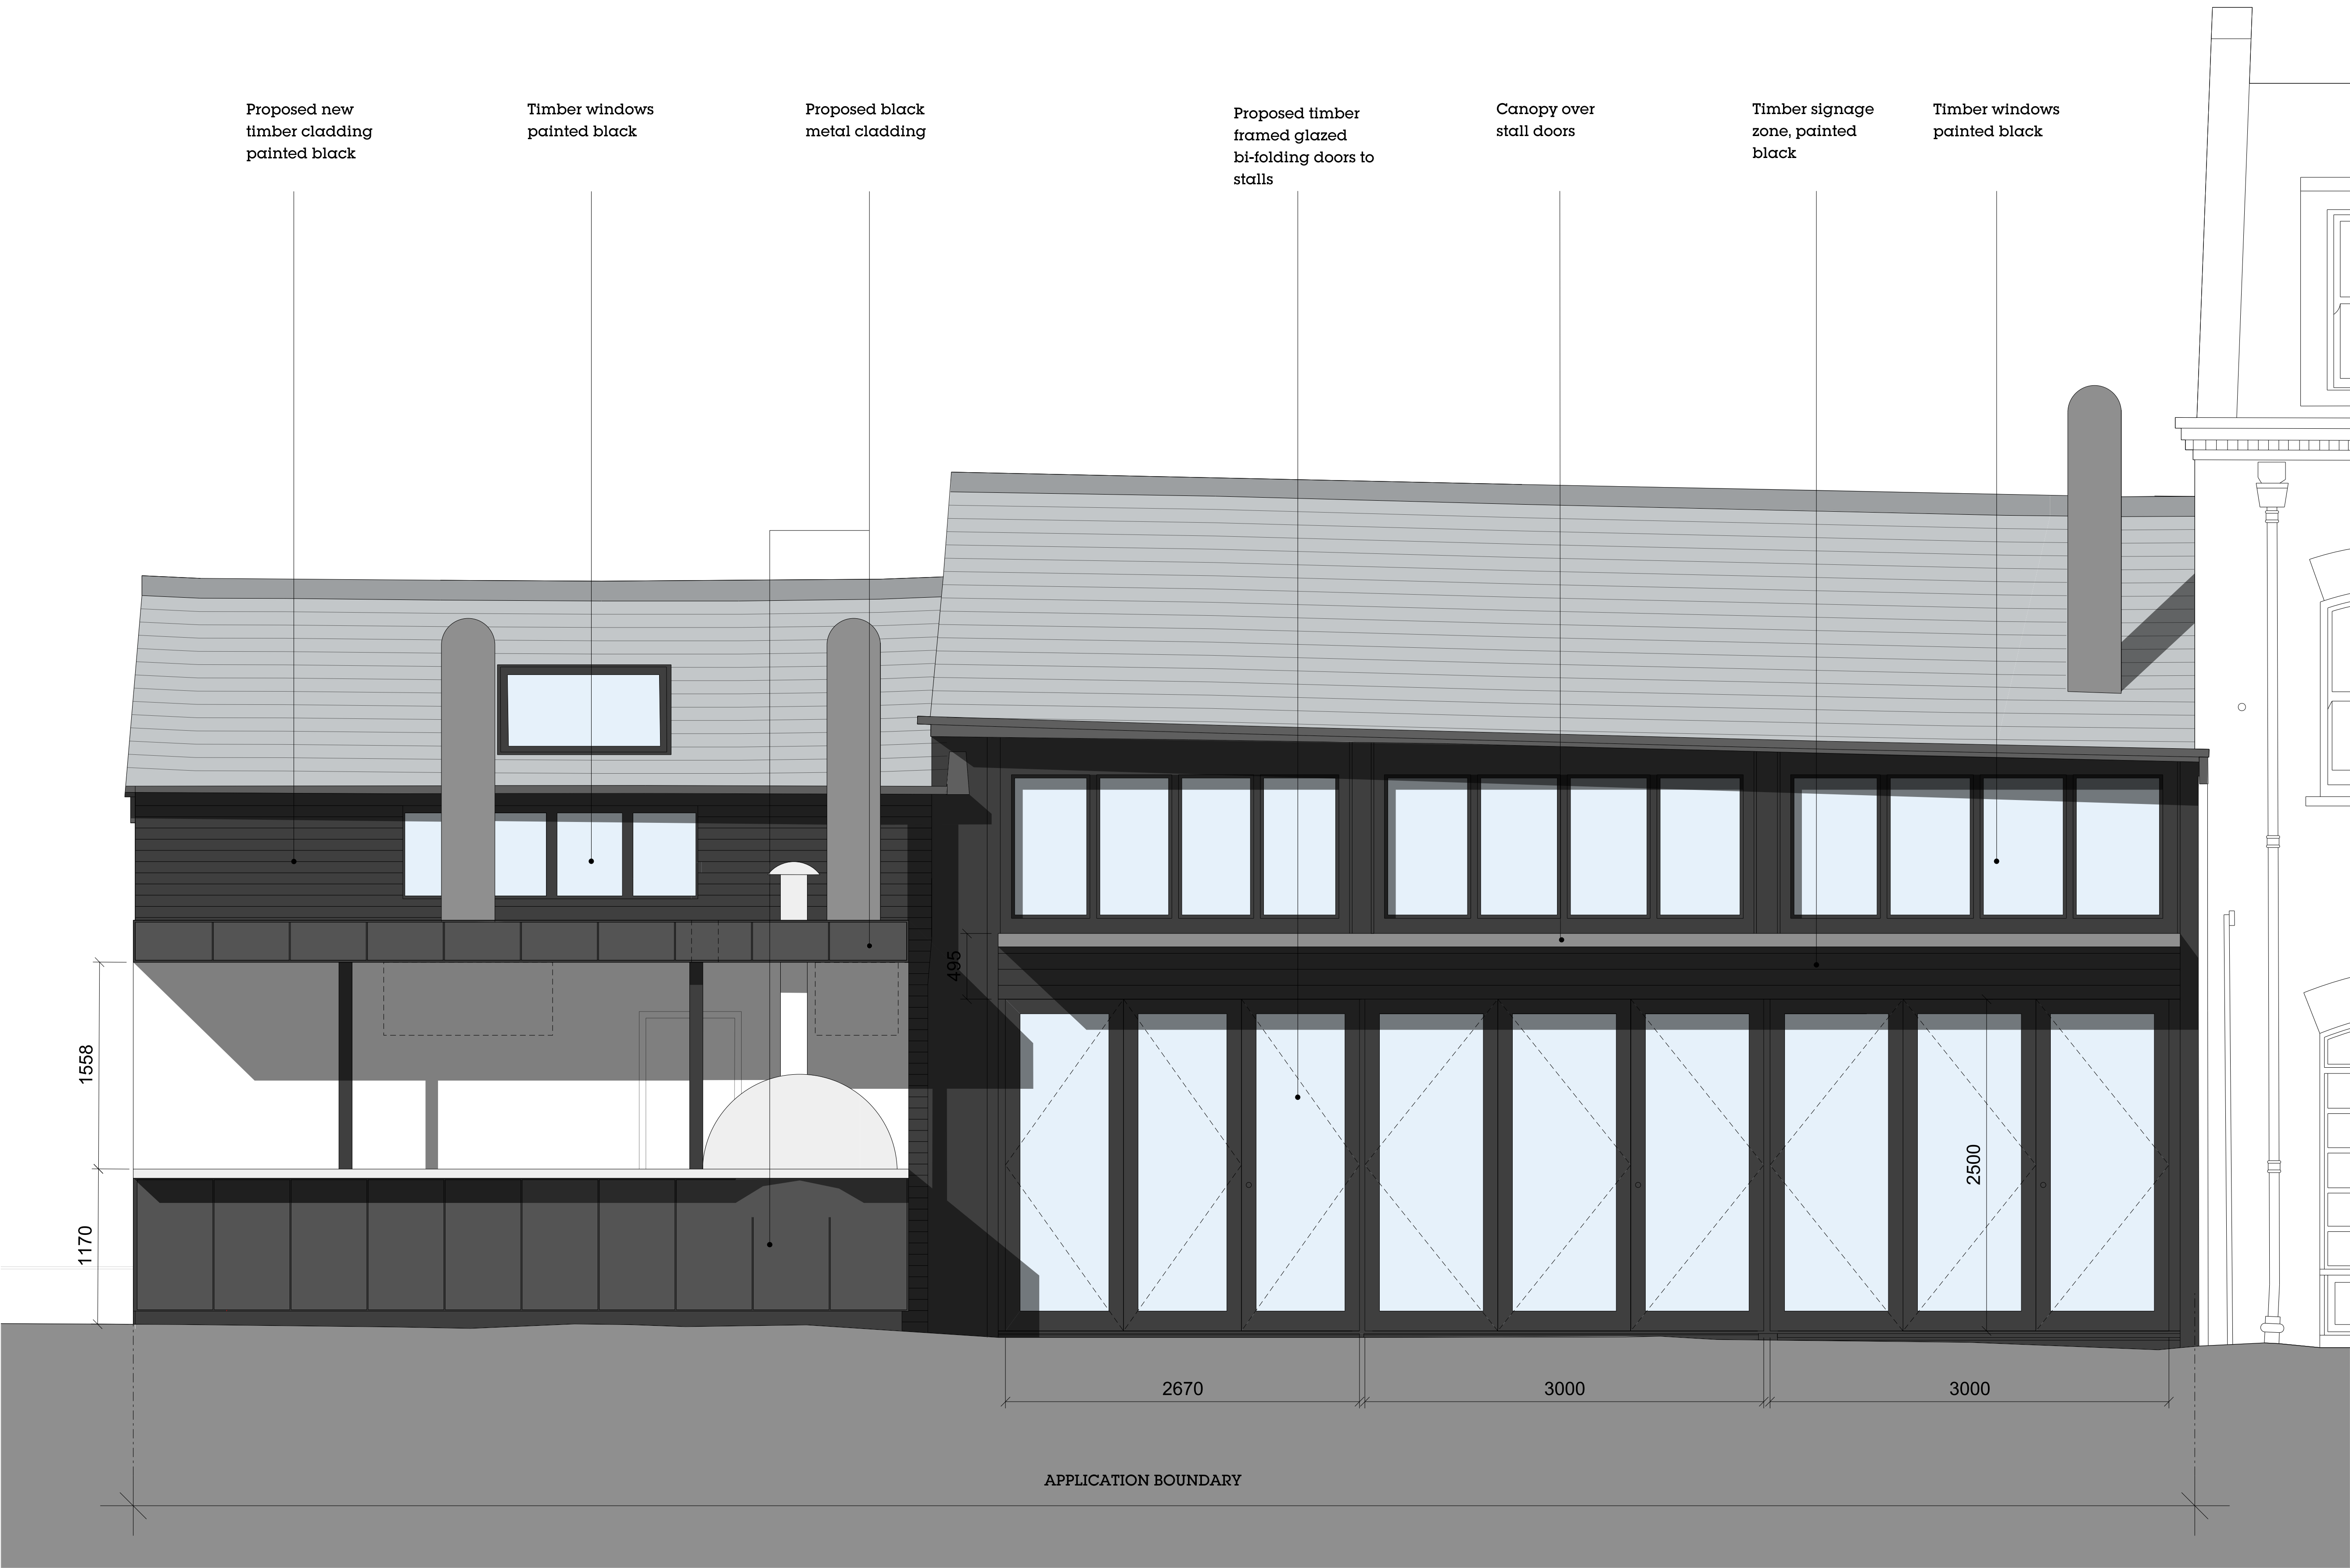

Proposed new
timber cladding
painted black

Timber windows
painted black

Proposed black
metal cladding


Proposed timber
framed glazed
bi-folding doors to
stalls

Canopy over
stall doors

Timber signage
zone, painted
black

Timber windows
painted black

Rev	Date	Description
-----	------	-------------

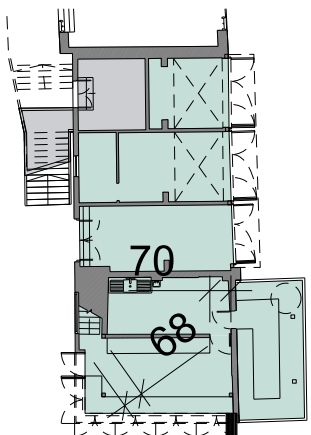

Project
Camden Lock Market - Middle Yard Buildings
Client
Labtech

Date
04.10.21
Scale
1:25 at A1
1:50 at A3


Drawing Title
Proposed East Elevation

Drawn SB	Checked SB	Approved ML
-------------	---------------	----------------


Drawing Status
For Planning

Project 13663	Disc A	Level LXX	Series P01	Dwg No. 200	Rev -
------------------	-----------	--------------	---------------	----------------	----------

Telephone
*44 (0)2074249611
Info@piercyandco.com
www.piercyandco.com

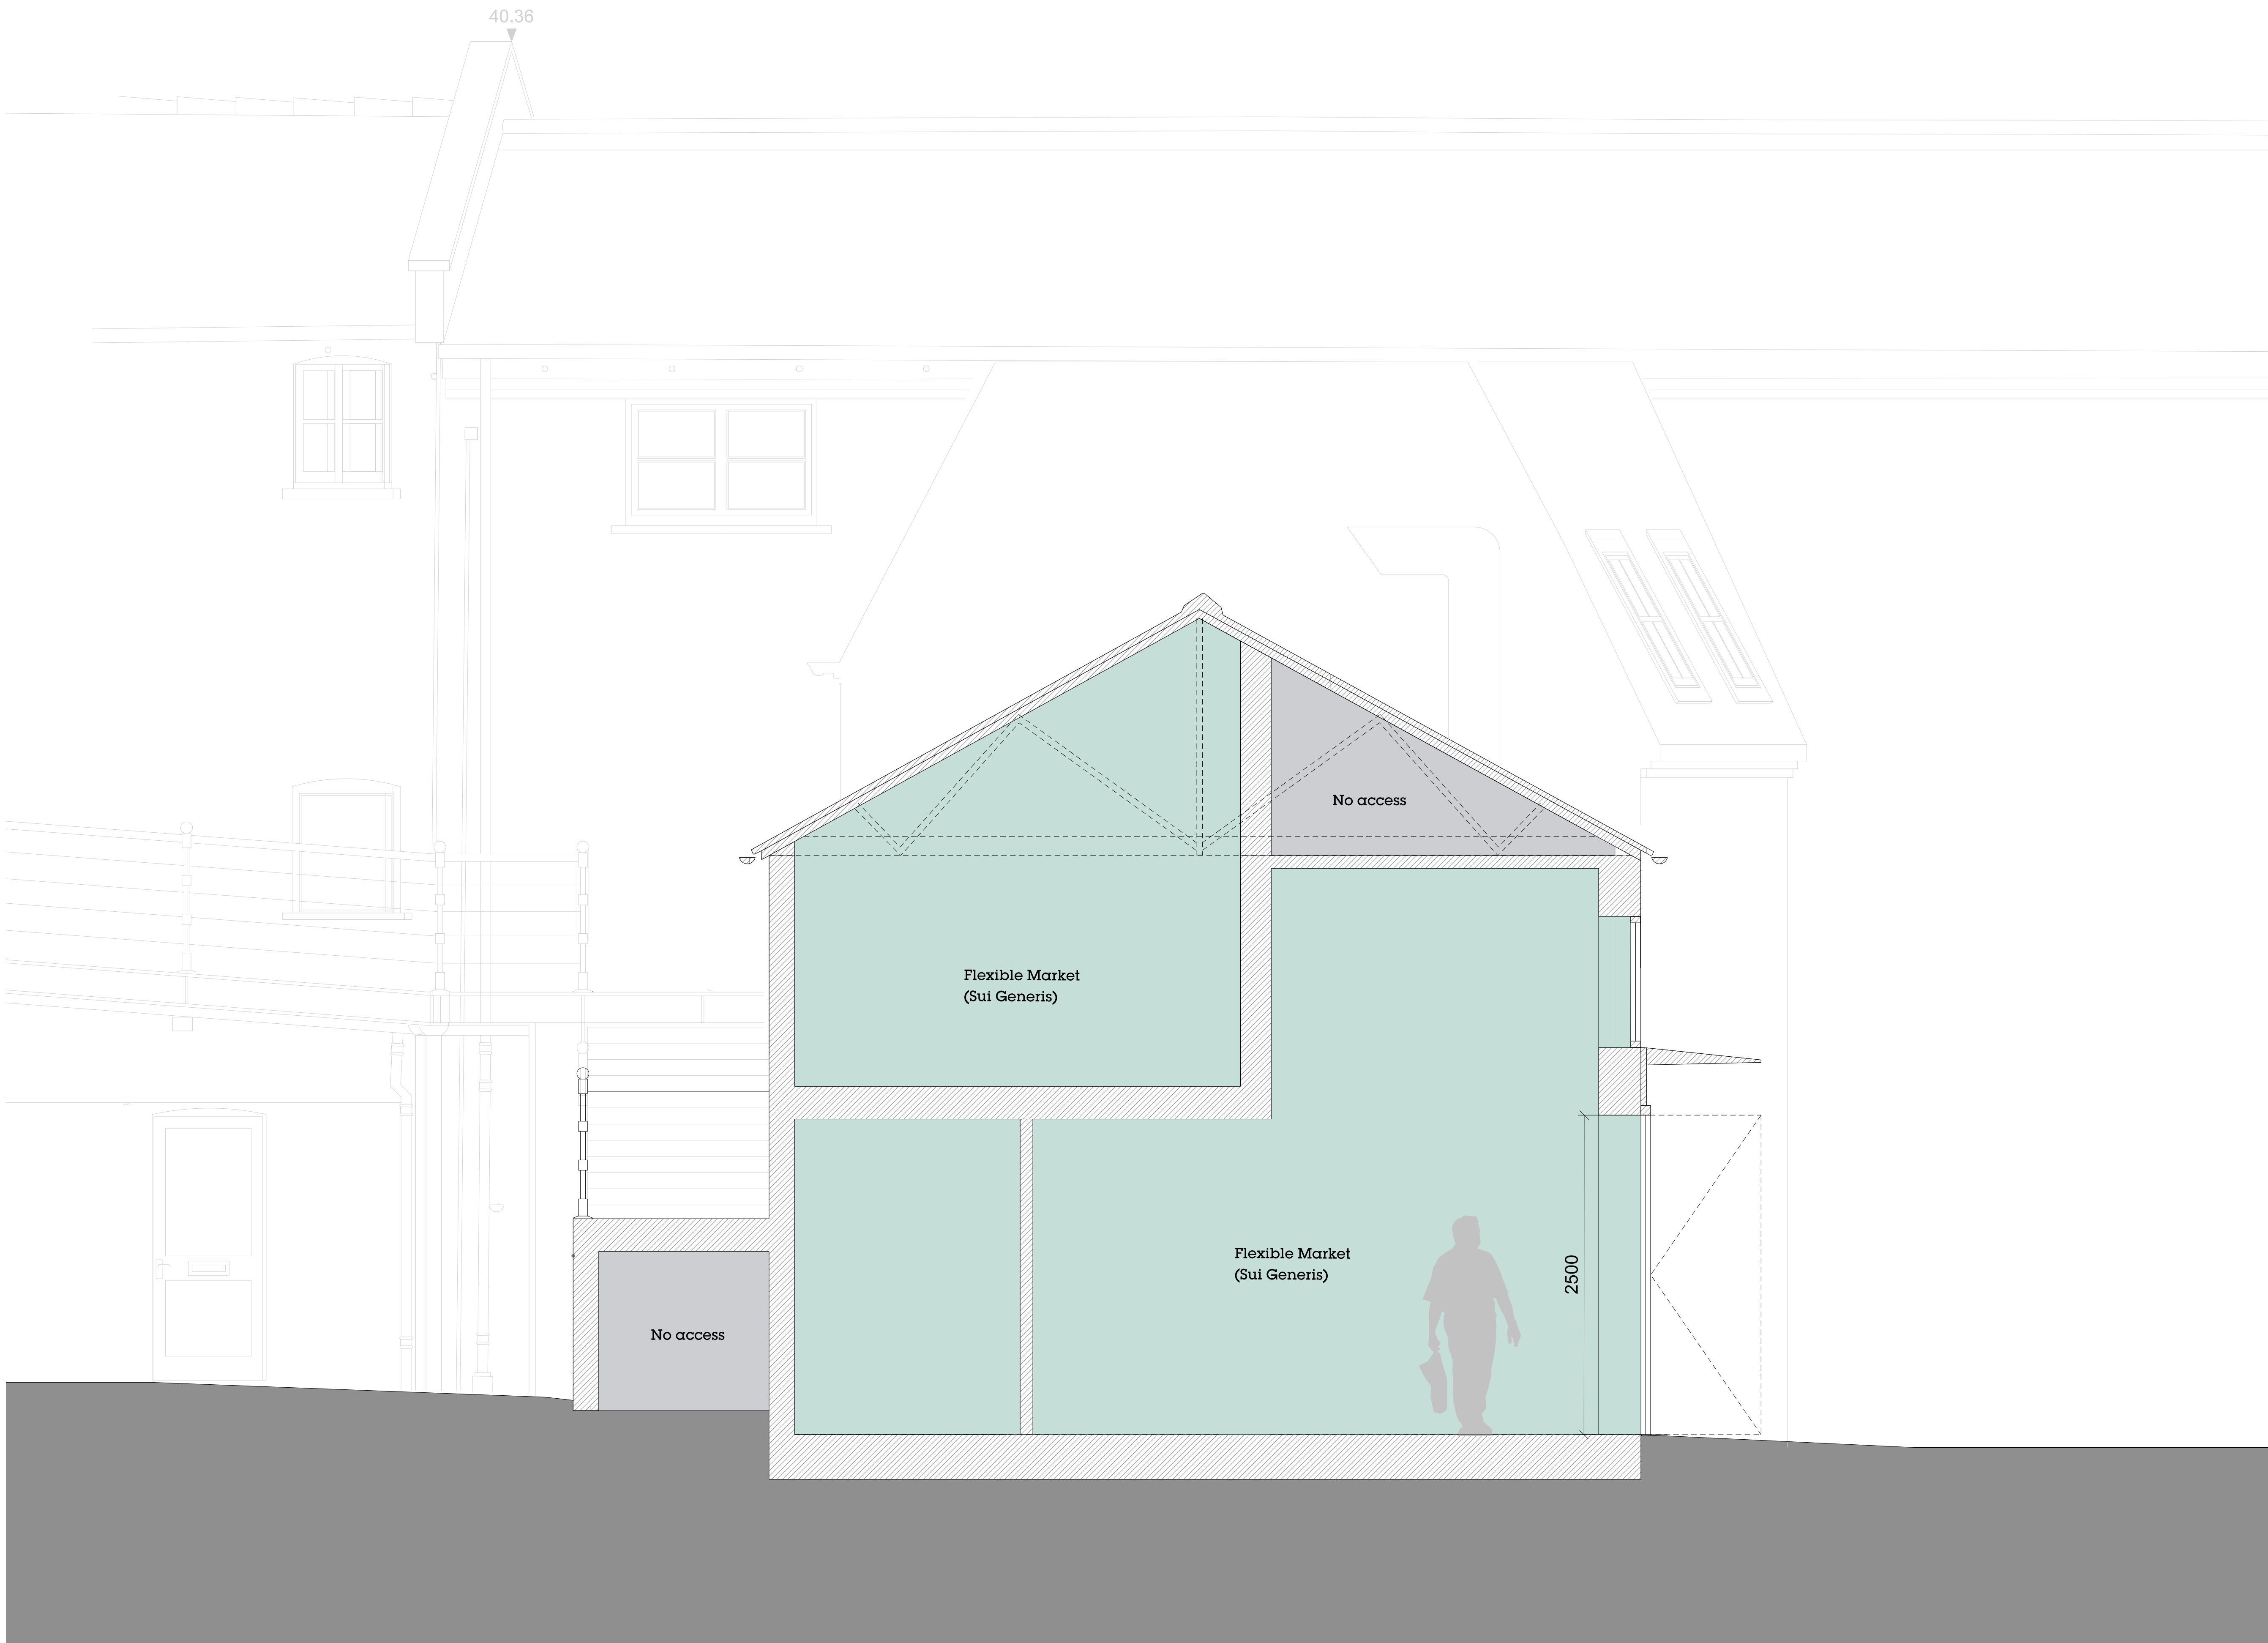

Rev	Date	Description
-----	------	-------------

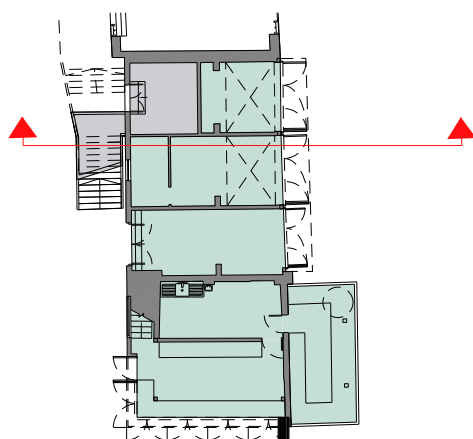

Project
Camden Lock Market - Middle Yard Buildings

Client
Labtech

Date 04.10.21	Scale 1:25 at A1 1:50 at A3
------------------	-----------------------------------

Drawing Title
Proposed Section AA

Drawn SB	Checked SB	Approved ML
-------------	---------------	----------------


Drawing Status
For Planning

Project 13663	Disc A	Level LXX	Series P01	Dwg No. 300	Rev -
------------------	-----------	--------------	---------------	----------------	----------

Telephone *44 (0)2074249611	info@piercyandco.com www.piercyandco.com
--------------------------------	---



Rev	Date	Description
-----	------	-------------

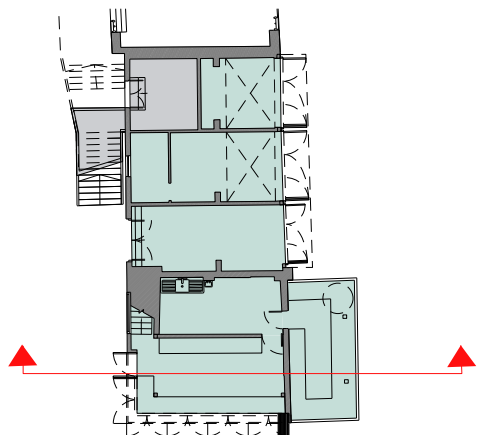

Project
Camden Lock Market - Middle Yard Buildings

Client
Lablech

Date 04.10.21	Scale 1:25 at A1 1:50 at A3
------------------	-----------------------------------

Drawing Title
Proposed Section BB

Drawn SB	Checked SB	Approved ML
-------------	---------------	----------------

Drawing Status
For Planning

Project 13663	Disc A	Level LXX	Series P01	Dwg No. 301	Rev -
------------------	-----------	--------------	---------------	----------------	----------


info@piercyandco.com
www.piercyandco.com

Telephone
+44 (0)20 7424 9611

Piercy & Company



Rev	Date	Description
-----	------	-------------

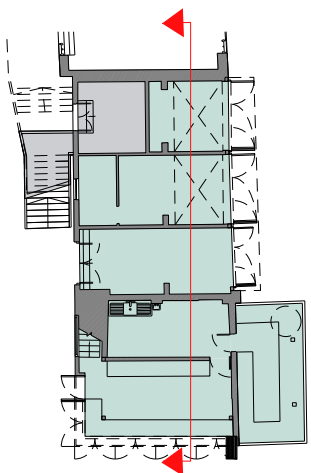

Project
Camden Lock Market - Middle Yard Buildings

Client
Labtech

Date 04.10.21	Scale 1:25 at A1 1:50 at A3
------------------	-----------------------------------


Drawing Title
Proposed Section CC

Drawn SB	Checked SB	Approved ML
-------------	---------------	----------------


Drawing Status
For Planning

Project 13663	Disc A	Level LXX	Series P01	Dwg No. 302	Rev -
------------------	-----------	--------------	---------------	----------------	----------

Telephone +44 (0)2074249611	info@piercyandco.com www.piercyandco.com
--------------------------------	---

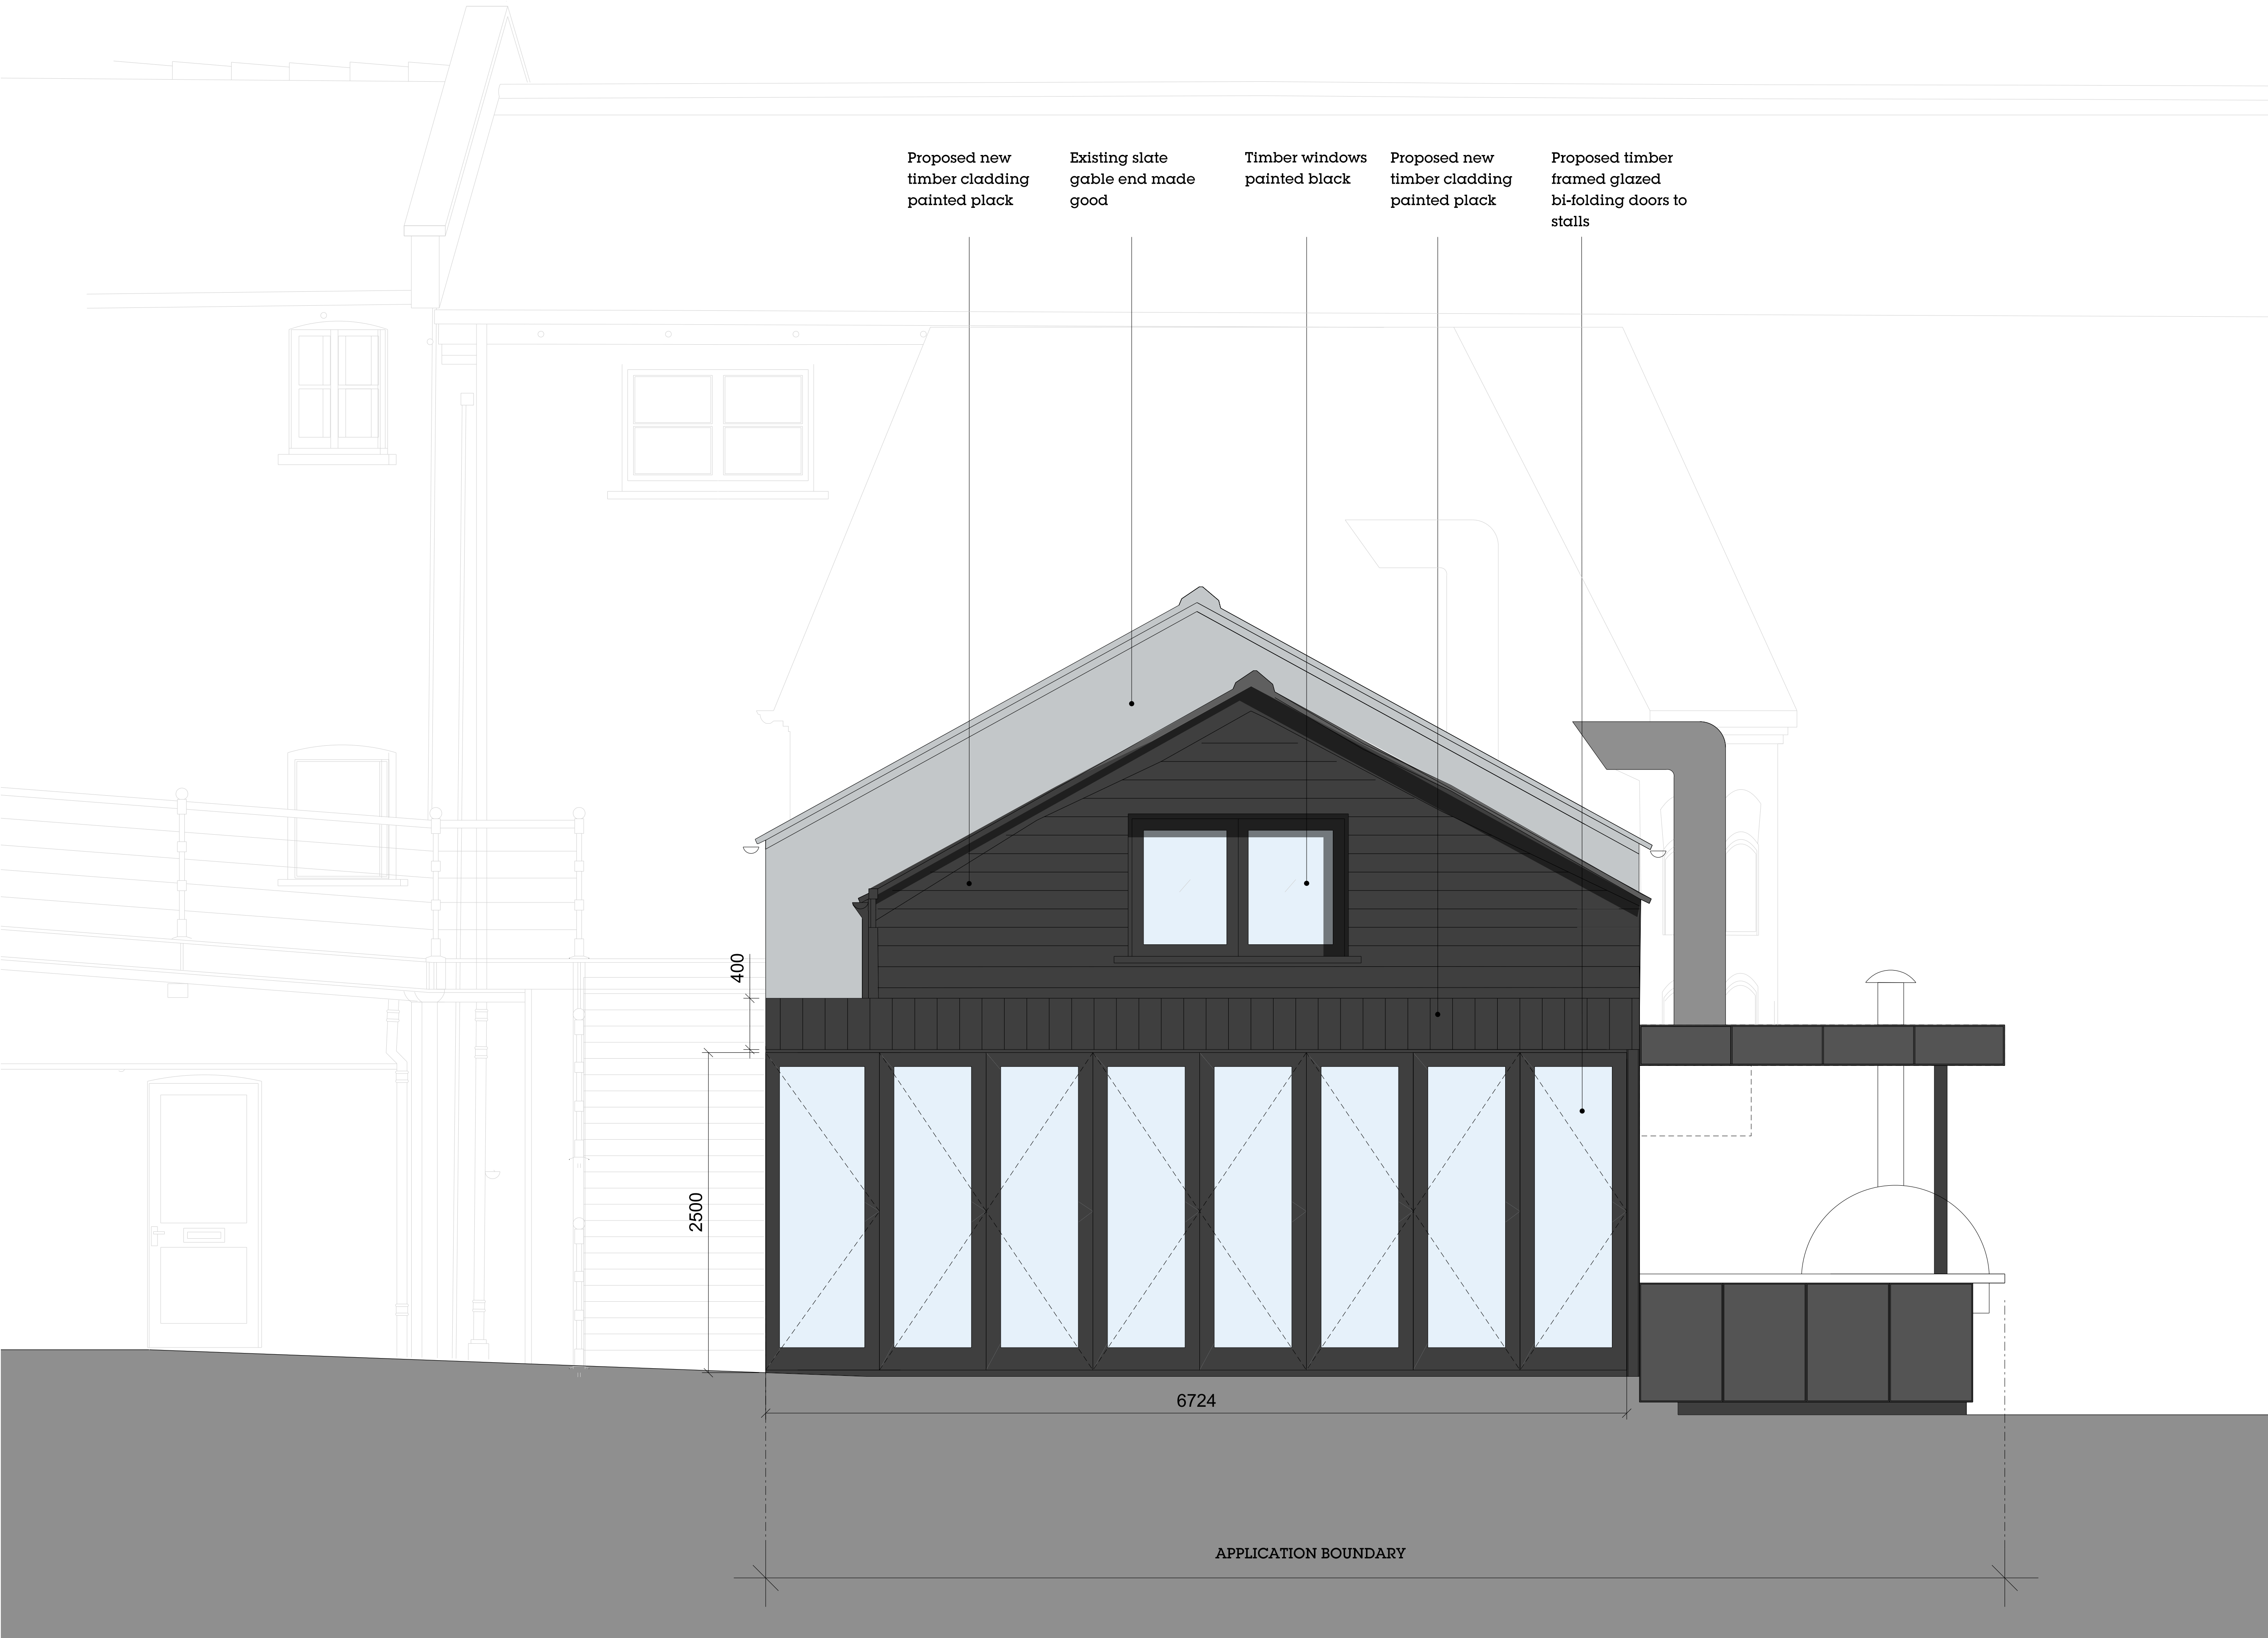

Rev	Date	Description
-----	------	-------------

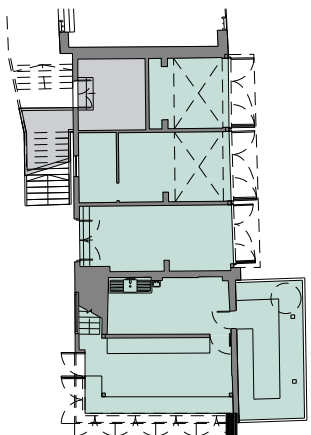

Project
Camden Lock Market - Middle Yard Buildings

Client
Labtech

Date 04.10.21	Scale 1:25 at A1 1:50 at A3
------------------	-----------------------------------

Drawing Title
Proposed South Elevation

Drawn SB	Checked SB	Approved ML
-------------	---------------	----------------

Drawing Status
For Planning

Project 13663	Disc A	Level LXX	Series P01	Dwg No. 201	Rev -
------------------	-----------	--------------	---------------	----------------	----------

Existing
refurbished door
and reveal

Existing brick
refurbished and
painted white

Existing
refurbished
windows

Existing
refurbished door

Existing brick
refurbished and
painted white


Timber windows
painted black

Proposed new
timber cladding
painted black

Proposed new
timber cladding
painted black

Proposed glazed
bi-folding doors to
stalls

Rev	Date	Description
-----	------	-------------

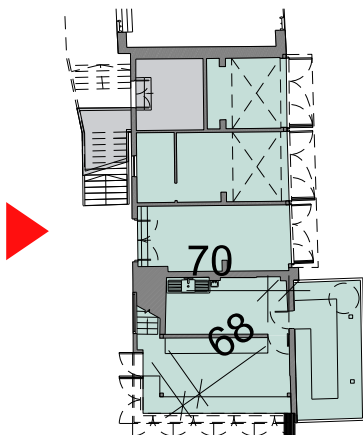

Project
Camden Lock Market - Middle Yard Buildings

Client
Lablech

Date 04.10.21	Scale 1:25 at A1 1:50 at A3
------------------	-----------------------------------

Drawing Title
Proposed West Elevation

Drawn SB	Checked SB	Approved ML
-------------	---------------	----------------

Drawing Status
For Planning


Project 13663	Disc A	Level LXX	Series P01	Dwg No. 202	Rev -
------------------	-----------	--------------	---------------	----------------	----------

Telephone *44 (0)2074249611	Info@piercyandco.com www.piercyandco.com
--------------------------------	---

Piercy&Company



0m 1m 2m 5m

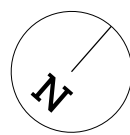

Rev	Date	Description
-----	------	-------------

Project
Camden Lock Market - Middle Yard Buildings

Client
Lablech

Date
04.10.21

Scale
1:50 at A1
1:100 at A3

Drawing Title
Demolition - Ground Floor Plan

Drawn SB	Checked SB	Approved ML
-------------	---------------	----------------

Drawing Status
For Planning

Project	Disc	Level	Series	Dwg No.	Rev
13663	A	L00	D01	100	-


info@piercyandco.com
www.piercyandco.com

Telephone
*44 (0)20 7424 9611

Piercy & Company



0m 1m 2m 5m

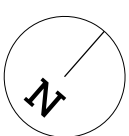

Rev	Date	Description
-----	------	-------------

Project
Camden Lock Market - Middle Yard Buildings

Client
Lablech

Date 04.10.21	Scale 1:50 at A1 1:100 at A3
------------------	------------------------------------

Drawing Title
Demolition - First Floor Plan

Drawn SB	Checked SB	Approved ML
-------------	---------------	----------------


Drawing Status
For Planning

Project	Disc	Level	Series	Dwg No.	Rev
13663	A	L01	D01	101	-

info@piercyandco.com
www.piercyandco.com


Telephone
*44 (0)20 7424 9611

Piercy & Company

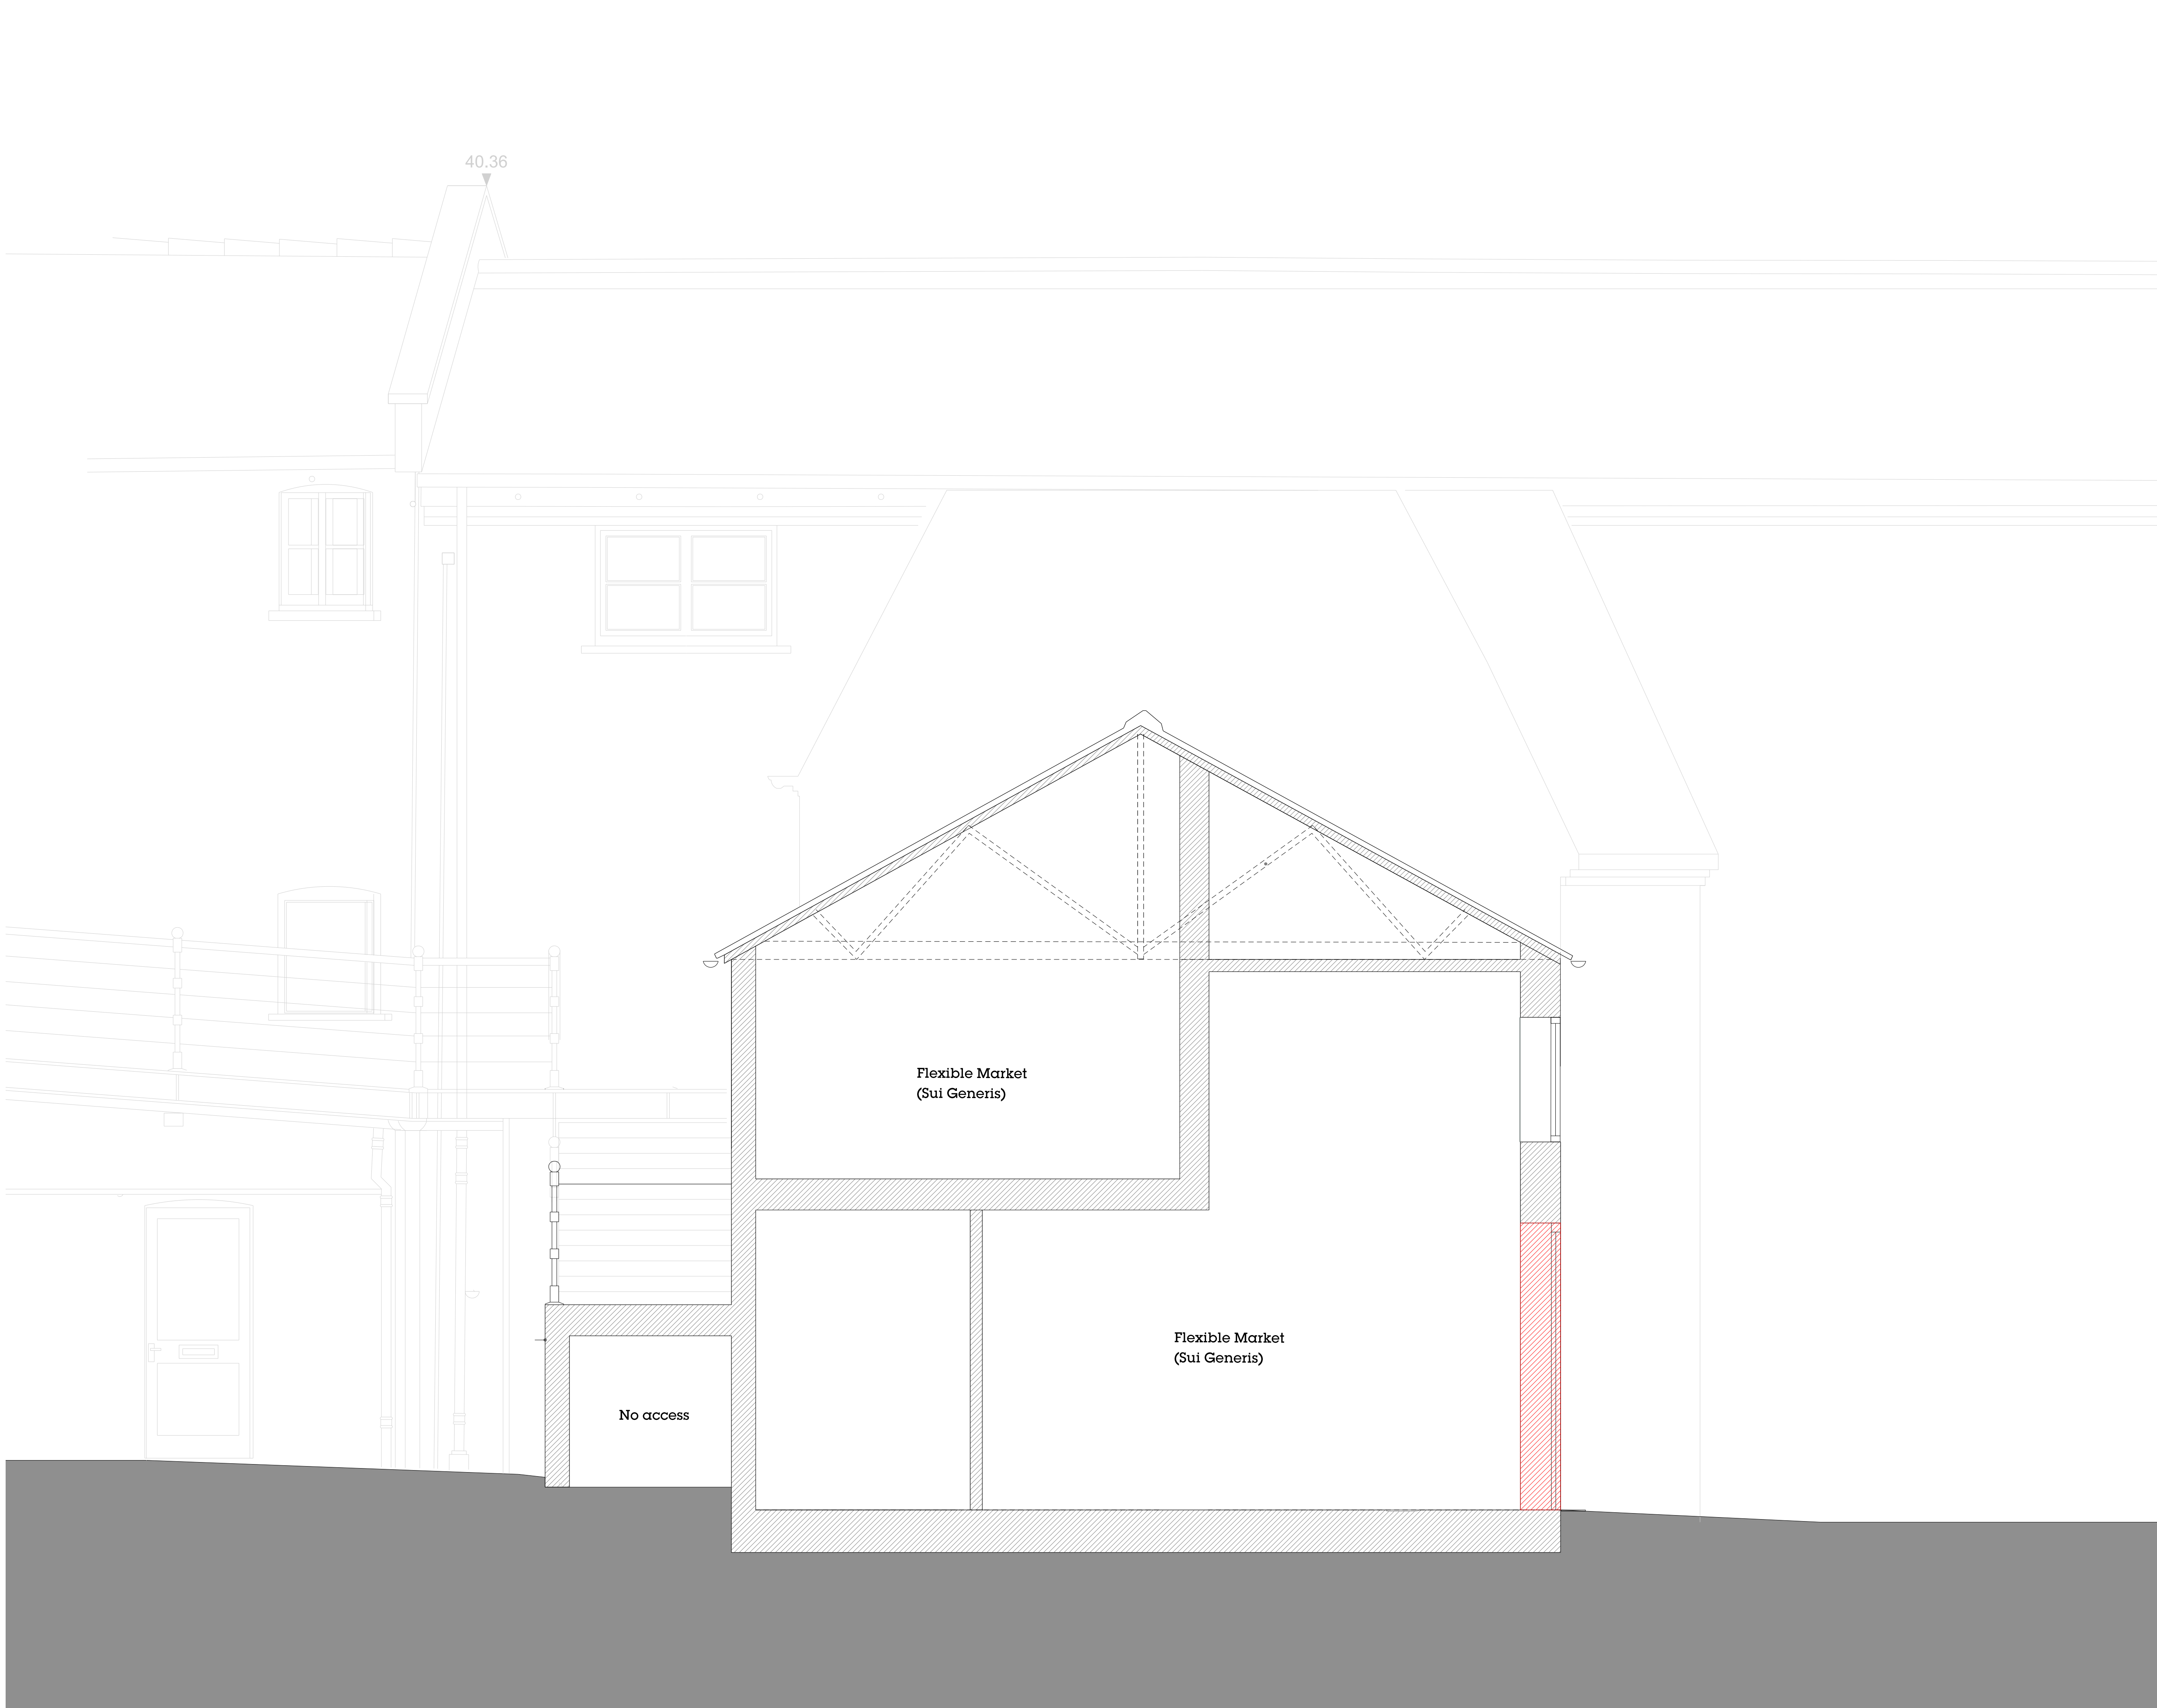

 Building elements to be demolished

Rev	Date	Description
-----	------	-------------

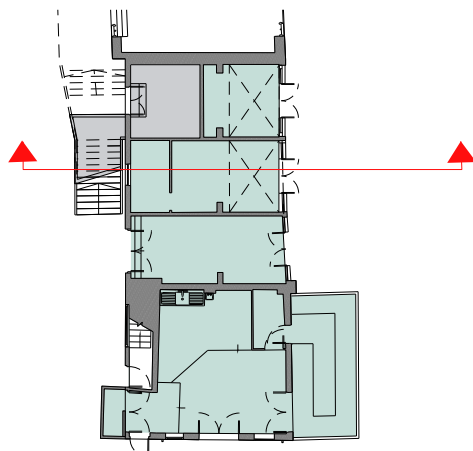

Project
Camden Lock Market - Middle Yard Buildings
Client
Lablech

Date 04.10.21	Scale 1:25 at A1 1:50 at A3
------------------	-----------------------------------

Drawing Title
Demolition - Section AA


Drawn SB	Checked SB	Approved ML
-------------	---------------	----------------

Drawing Status
For Planning

Project 13663	Disc A	Level LXXD01	Series 300	Dwg No.	Rev -
------------------	-----------	-----------------	---------------	---------	----------


Telephone *44 (0)2074249611 www.piercyandco.com	info@piercyandco.com www.piercyandco.com
---	---

Piercy&Company

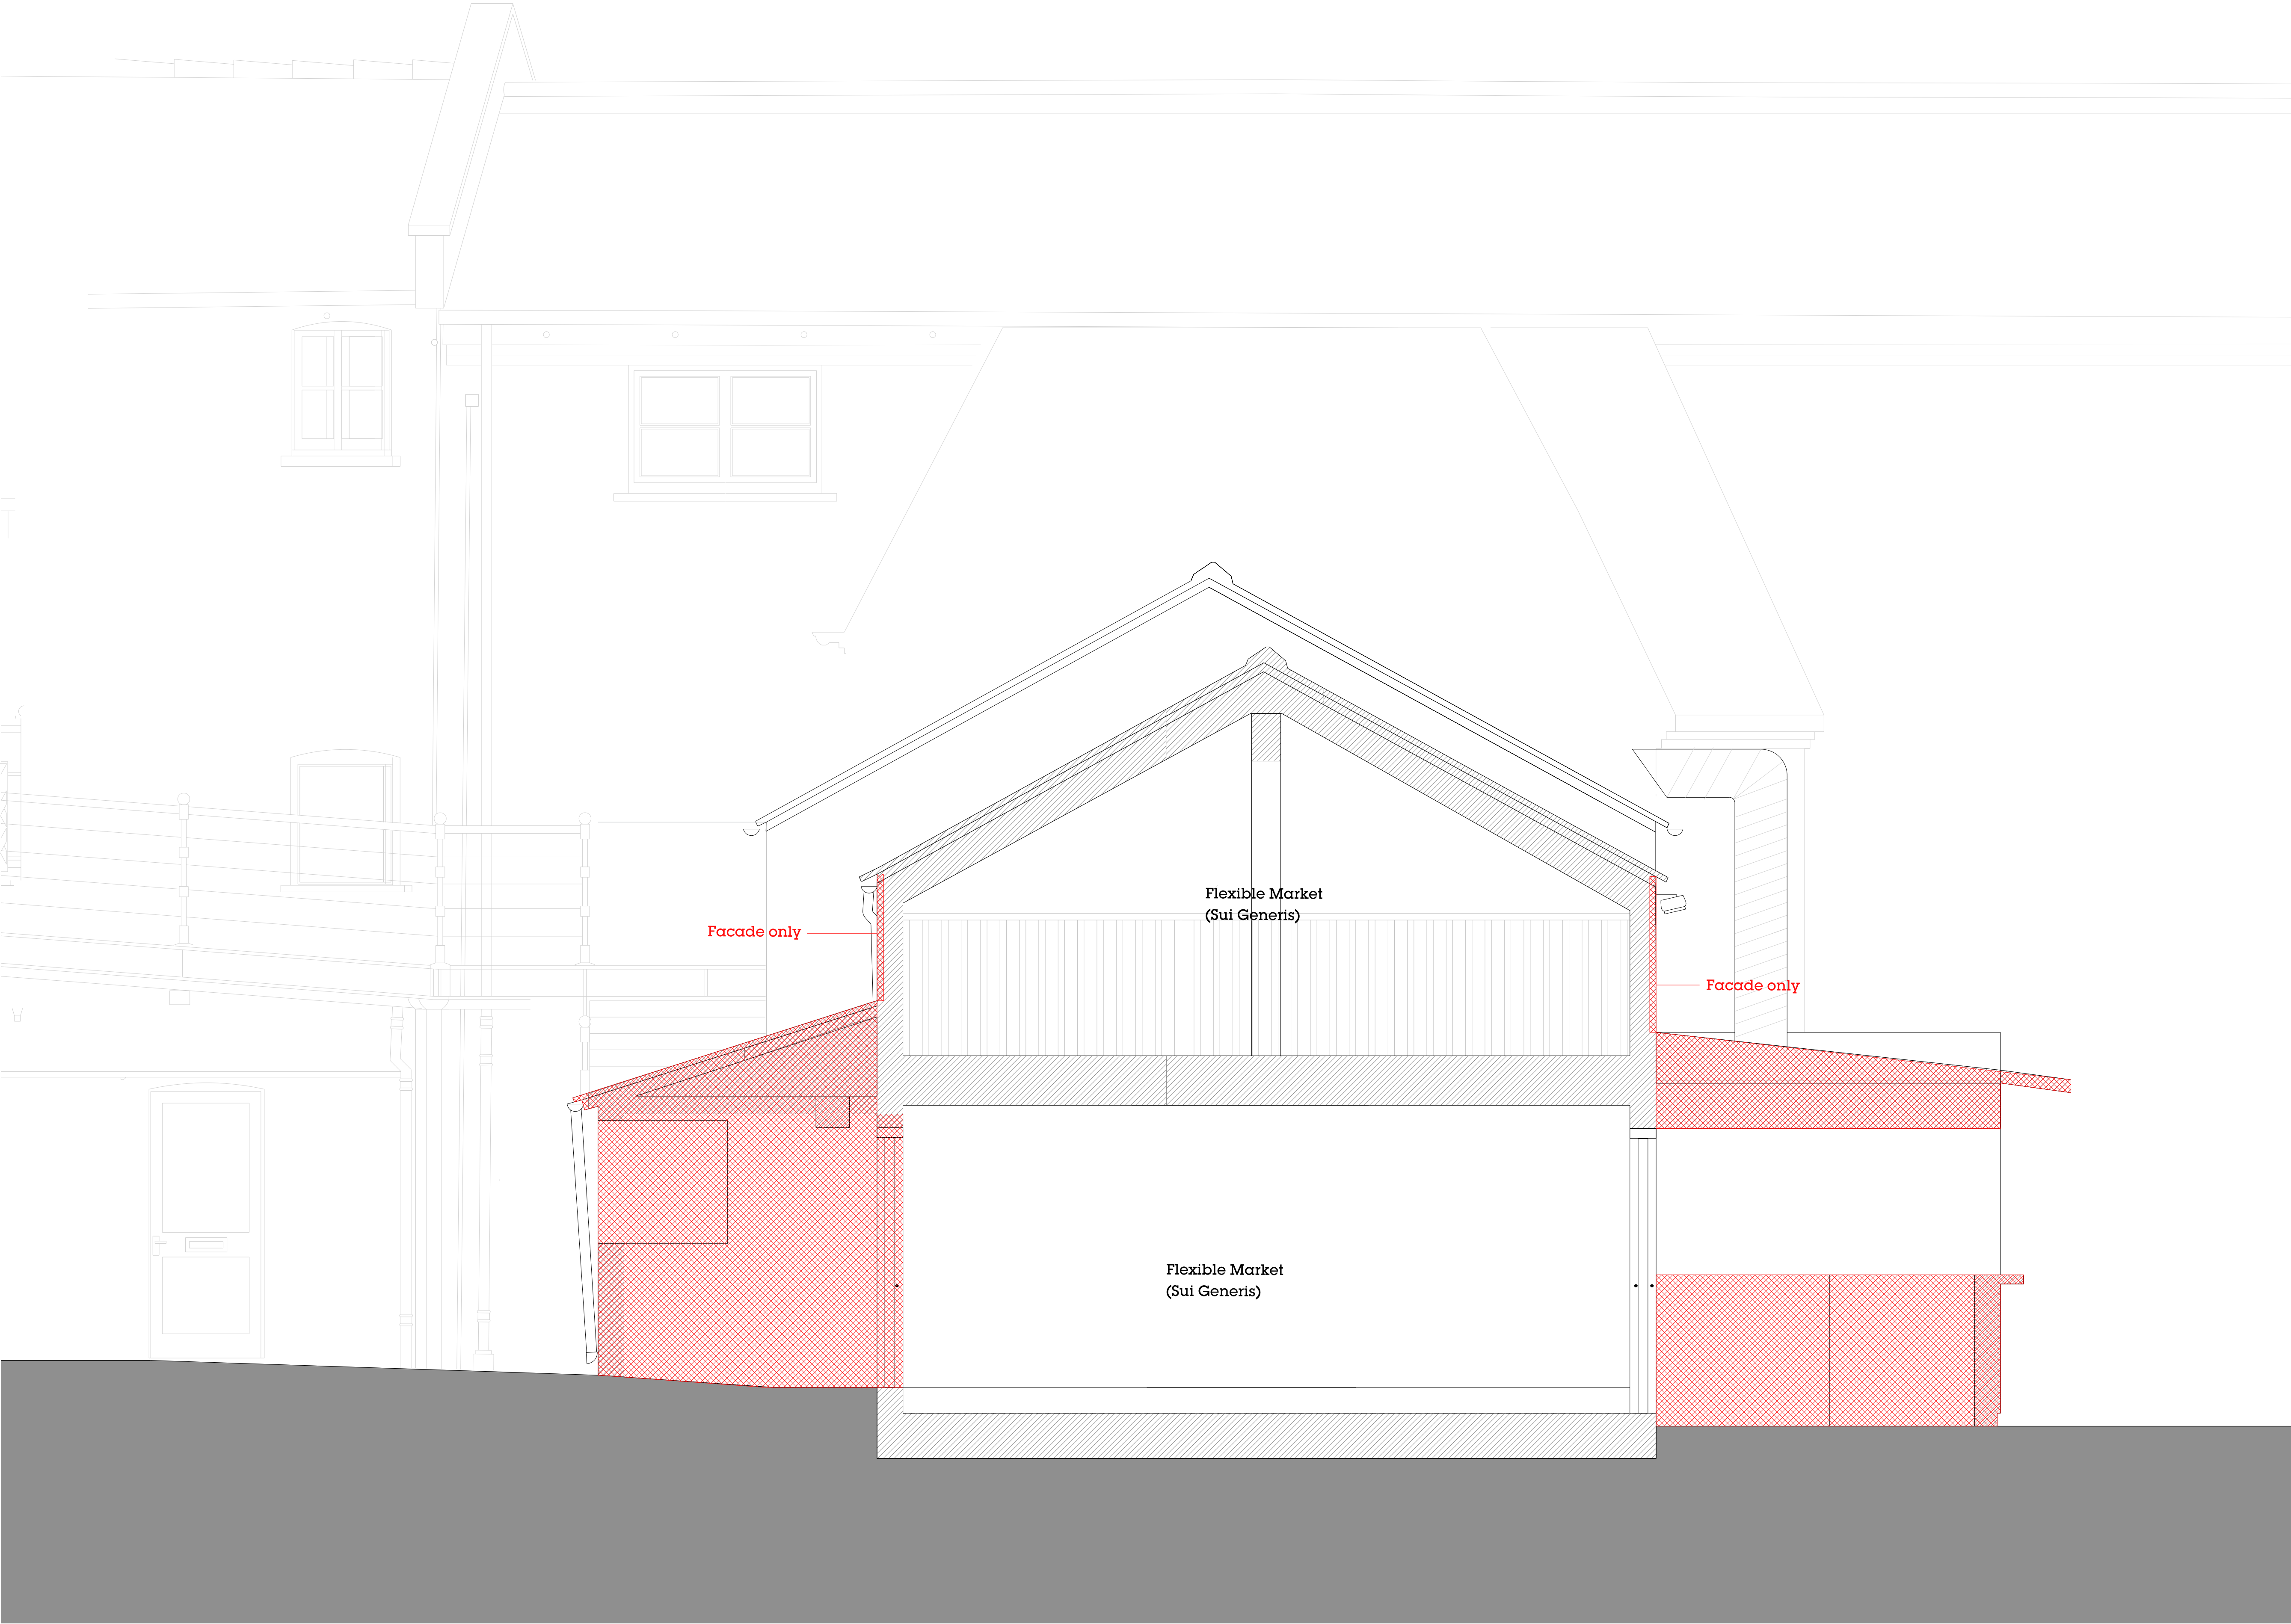

Building elements to
be demolished

Rev	Date	Description
-----	------	-------------

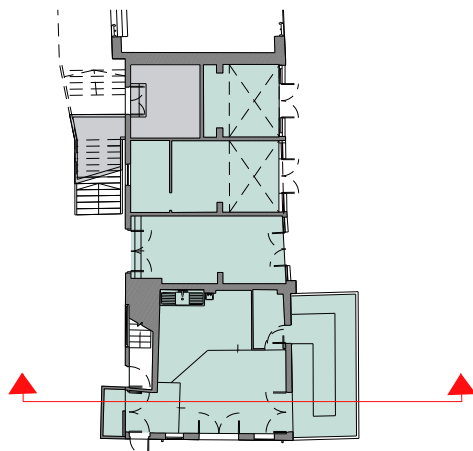

Project
Camden Lock Market - Middle Yard Buildings

Client
Lablech

Date
04.10.21


Scale
1:25 at A1
1:50 at A3

Drawing Title
Demolition - Section BB

Drawn SB	Checked SB	Approved ML
-------------	---------------	----------------


Drawing Status
For Planning

Project	Disc	Level	Series	Dwg No.	Rev
13663	A	LXXD01	301		-

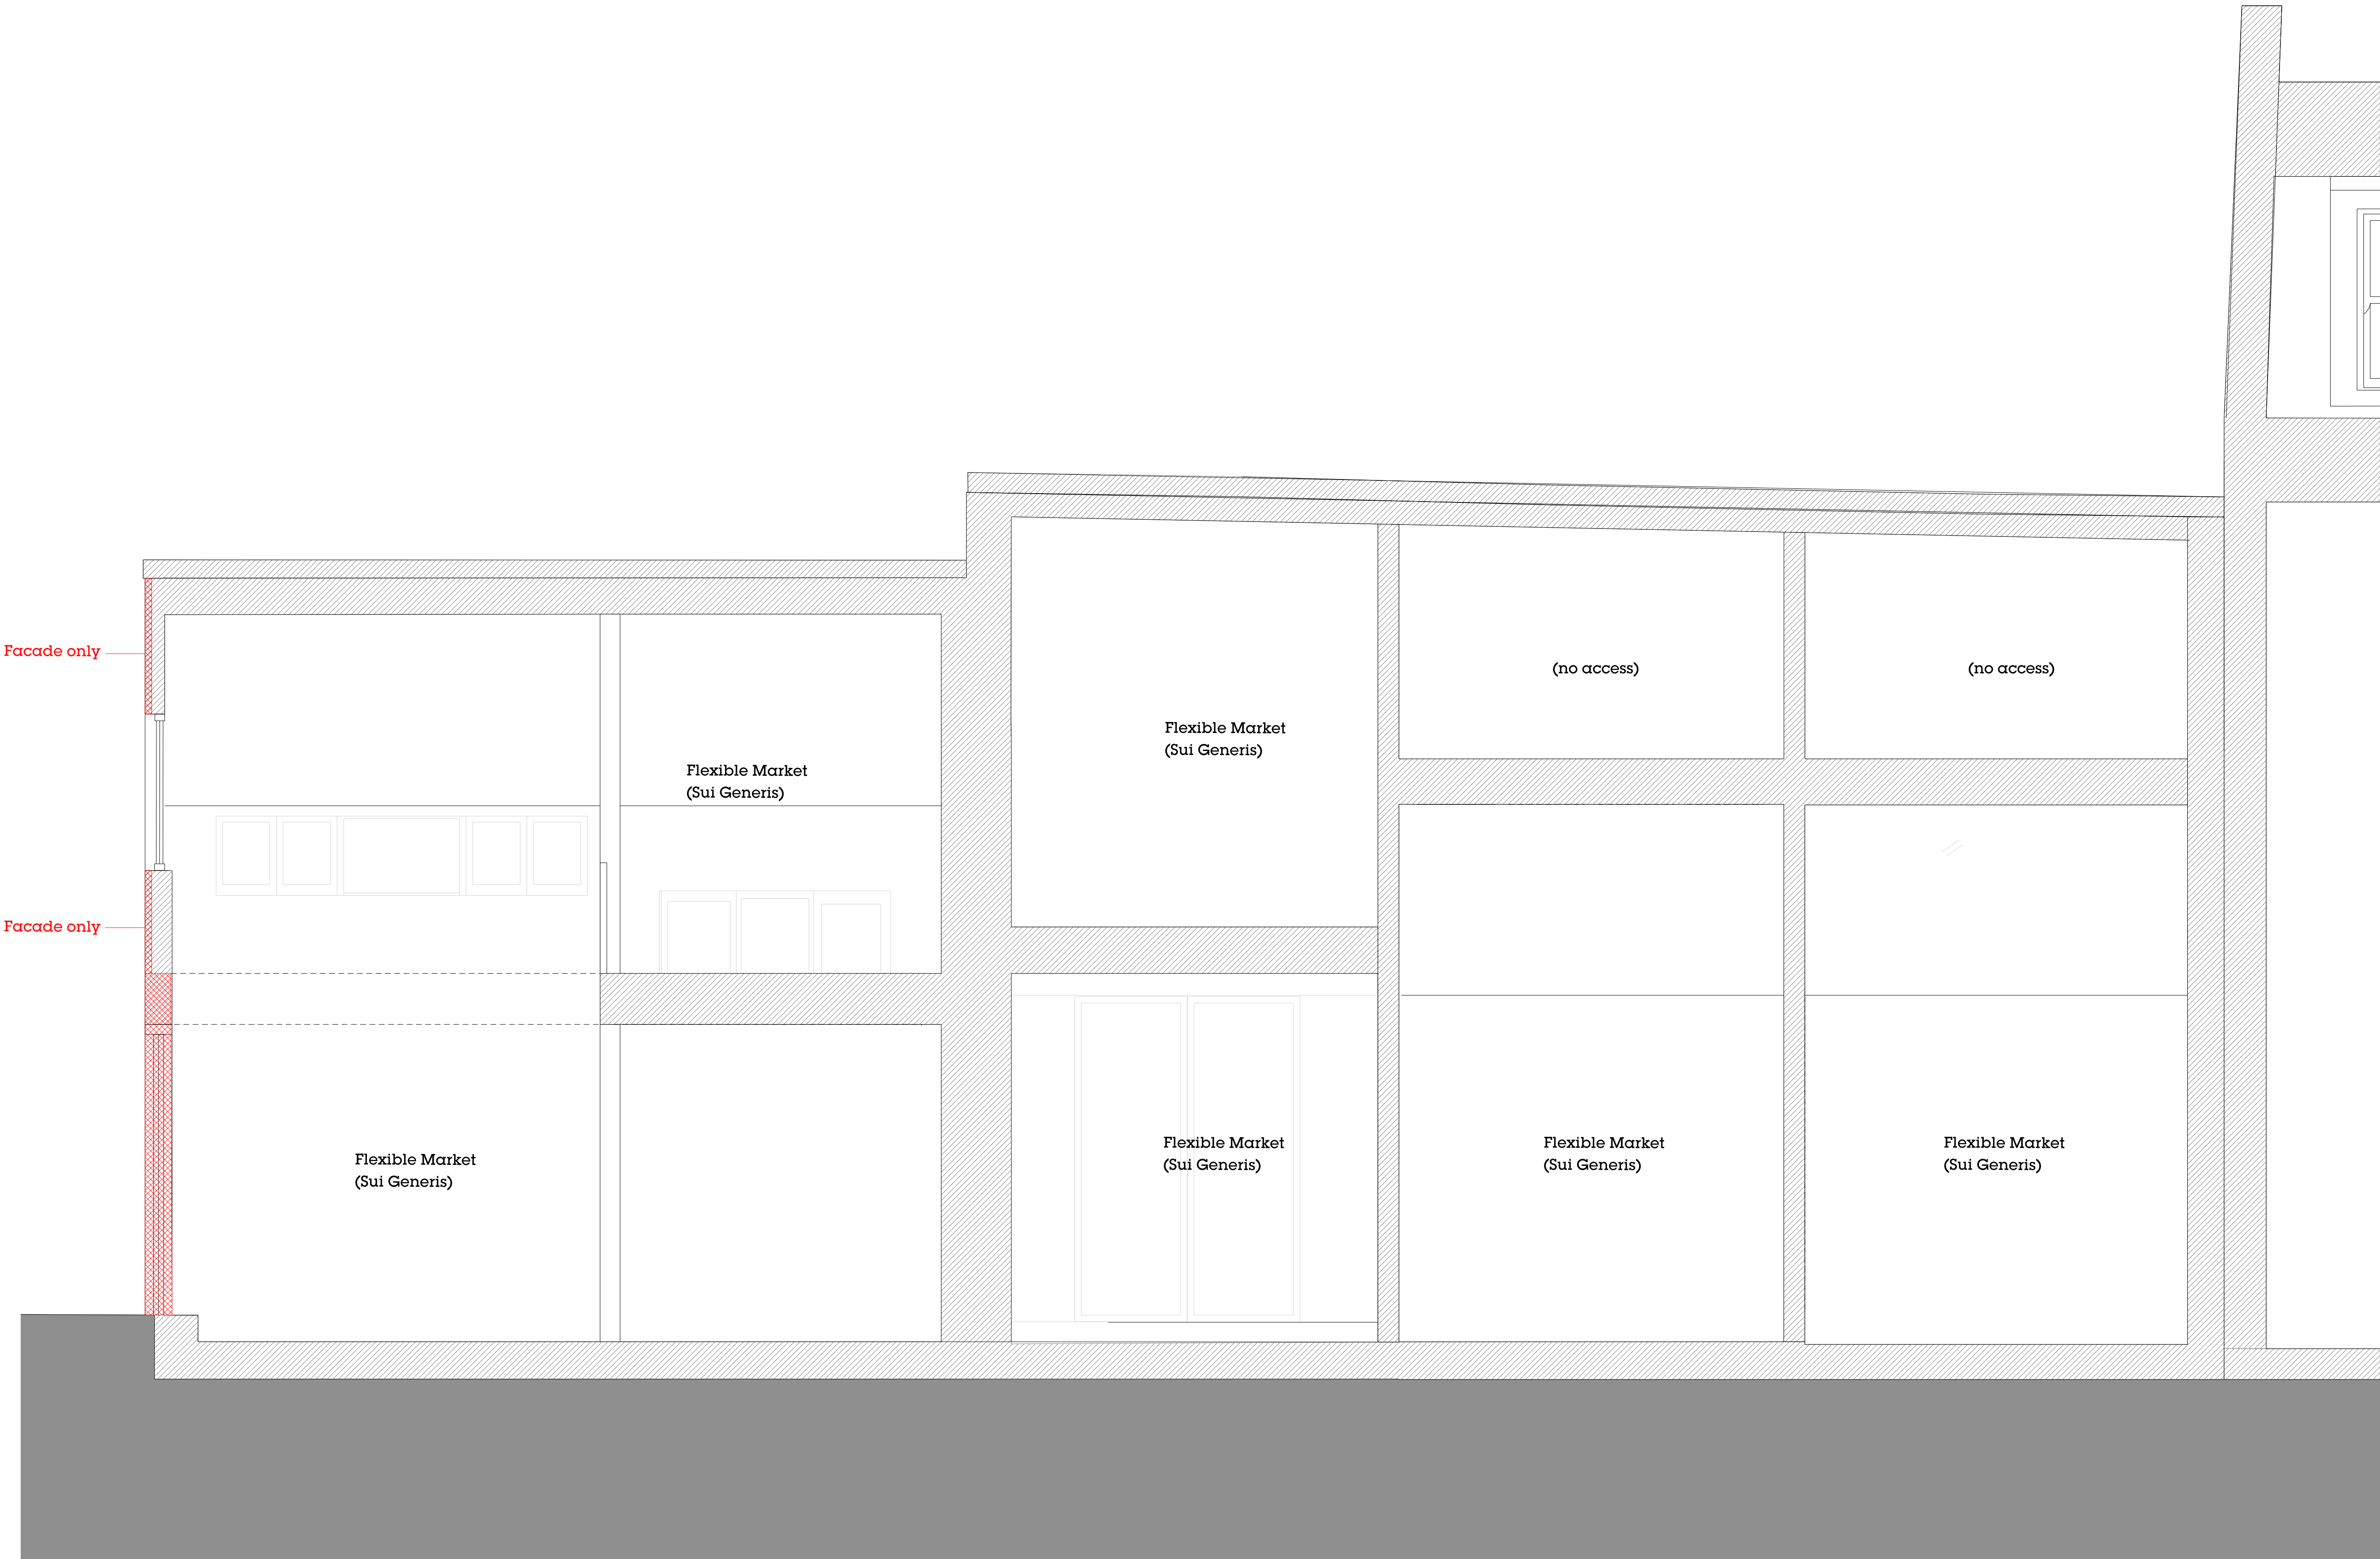

Building elements to be demolished

Rev	Date	Description
-----	------	-------------

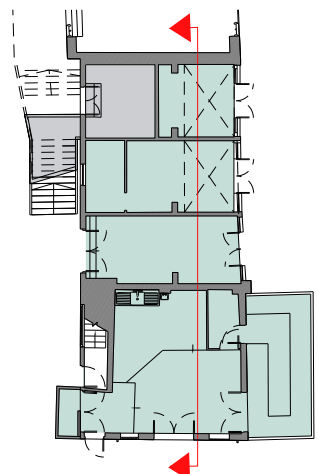

Project
Camden Lock Market - Middle Yard Buildings

Client
Lablech

Date
04.10.21

Scale
1:25 at A1
1:50 at A3

Drawing Title
Demolition - Section CC

Drawn
SB

Checked
SB

Approved
ML

Drawing Status
For Planning


Project	Disc	Level	Series	Dwg No.	Rev
13663	A	LXXD01	302		-

Telephone
+44 (0)2074249611

info@piercyandco.com
www.piercyandco.com

Building elements to
be demolished

Rev	Date	Description
-----	------	-------------

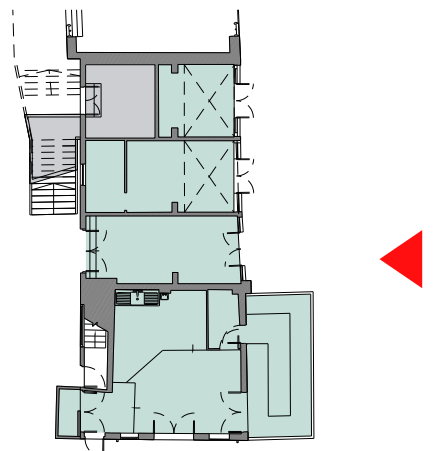

Project
Camden Lock Market - Middle Yard Buildings

Client
Lablech

Date
04.10.21

Scale
1:25 at A1
1:50 at A3

Drawing Title
Demolition - East Elevation

Drawn
SB

Checked
SB


Approved
ML

Drawing Status
For Planning

Project	Disc	Level	Series	Dwg No.	Rev
13663	A	LXXD01	200		-


Telephone
+44 (0)2074249611

info@piercyandco.com
www.piercyandco.com

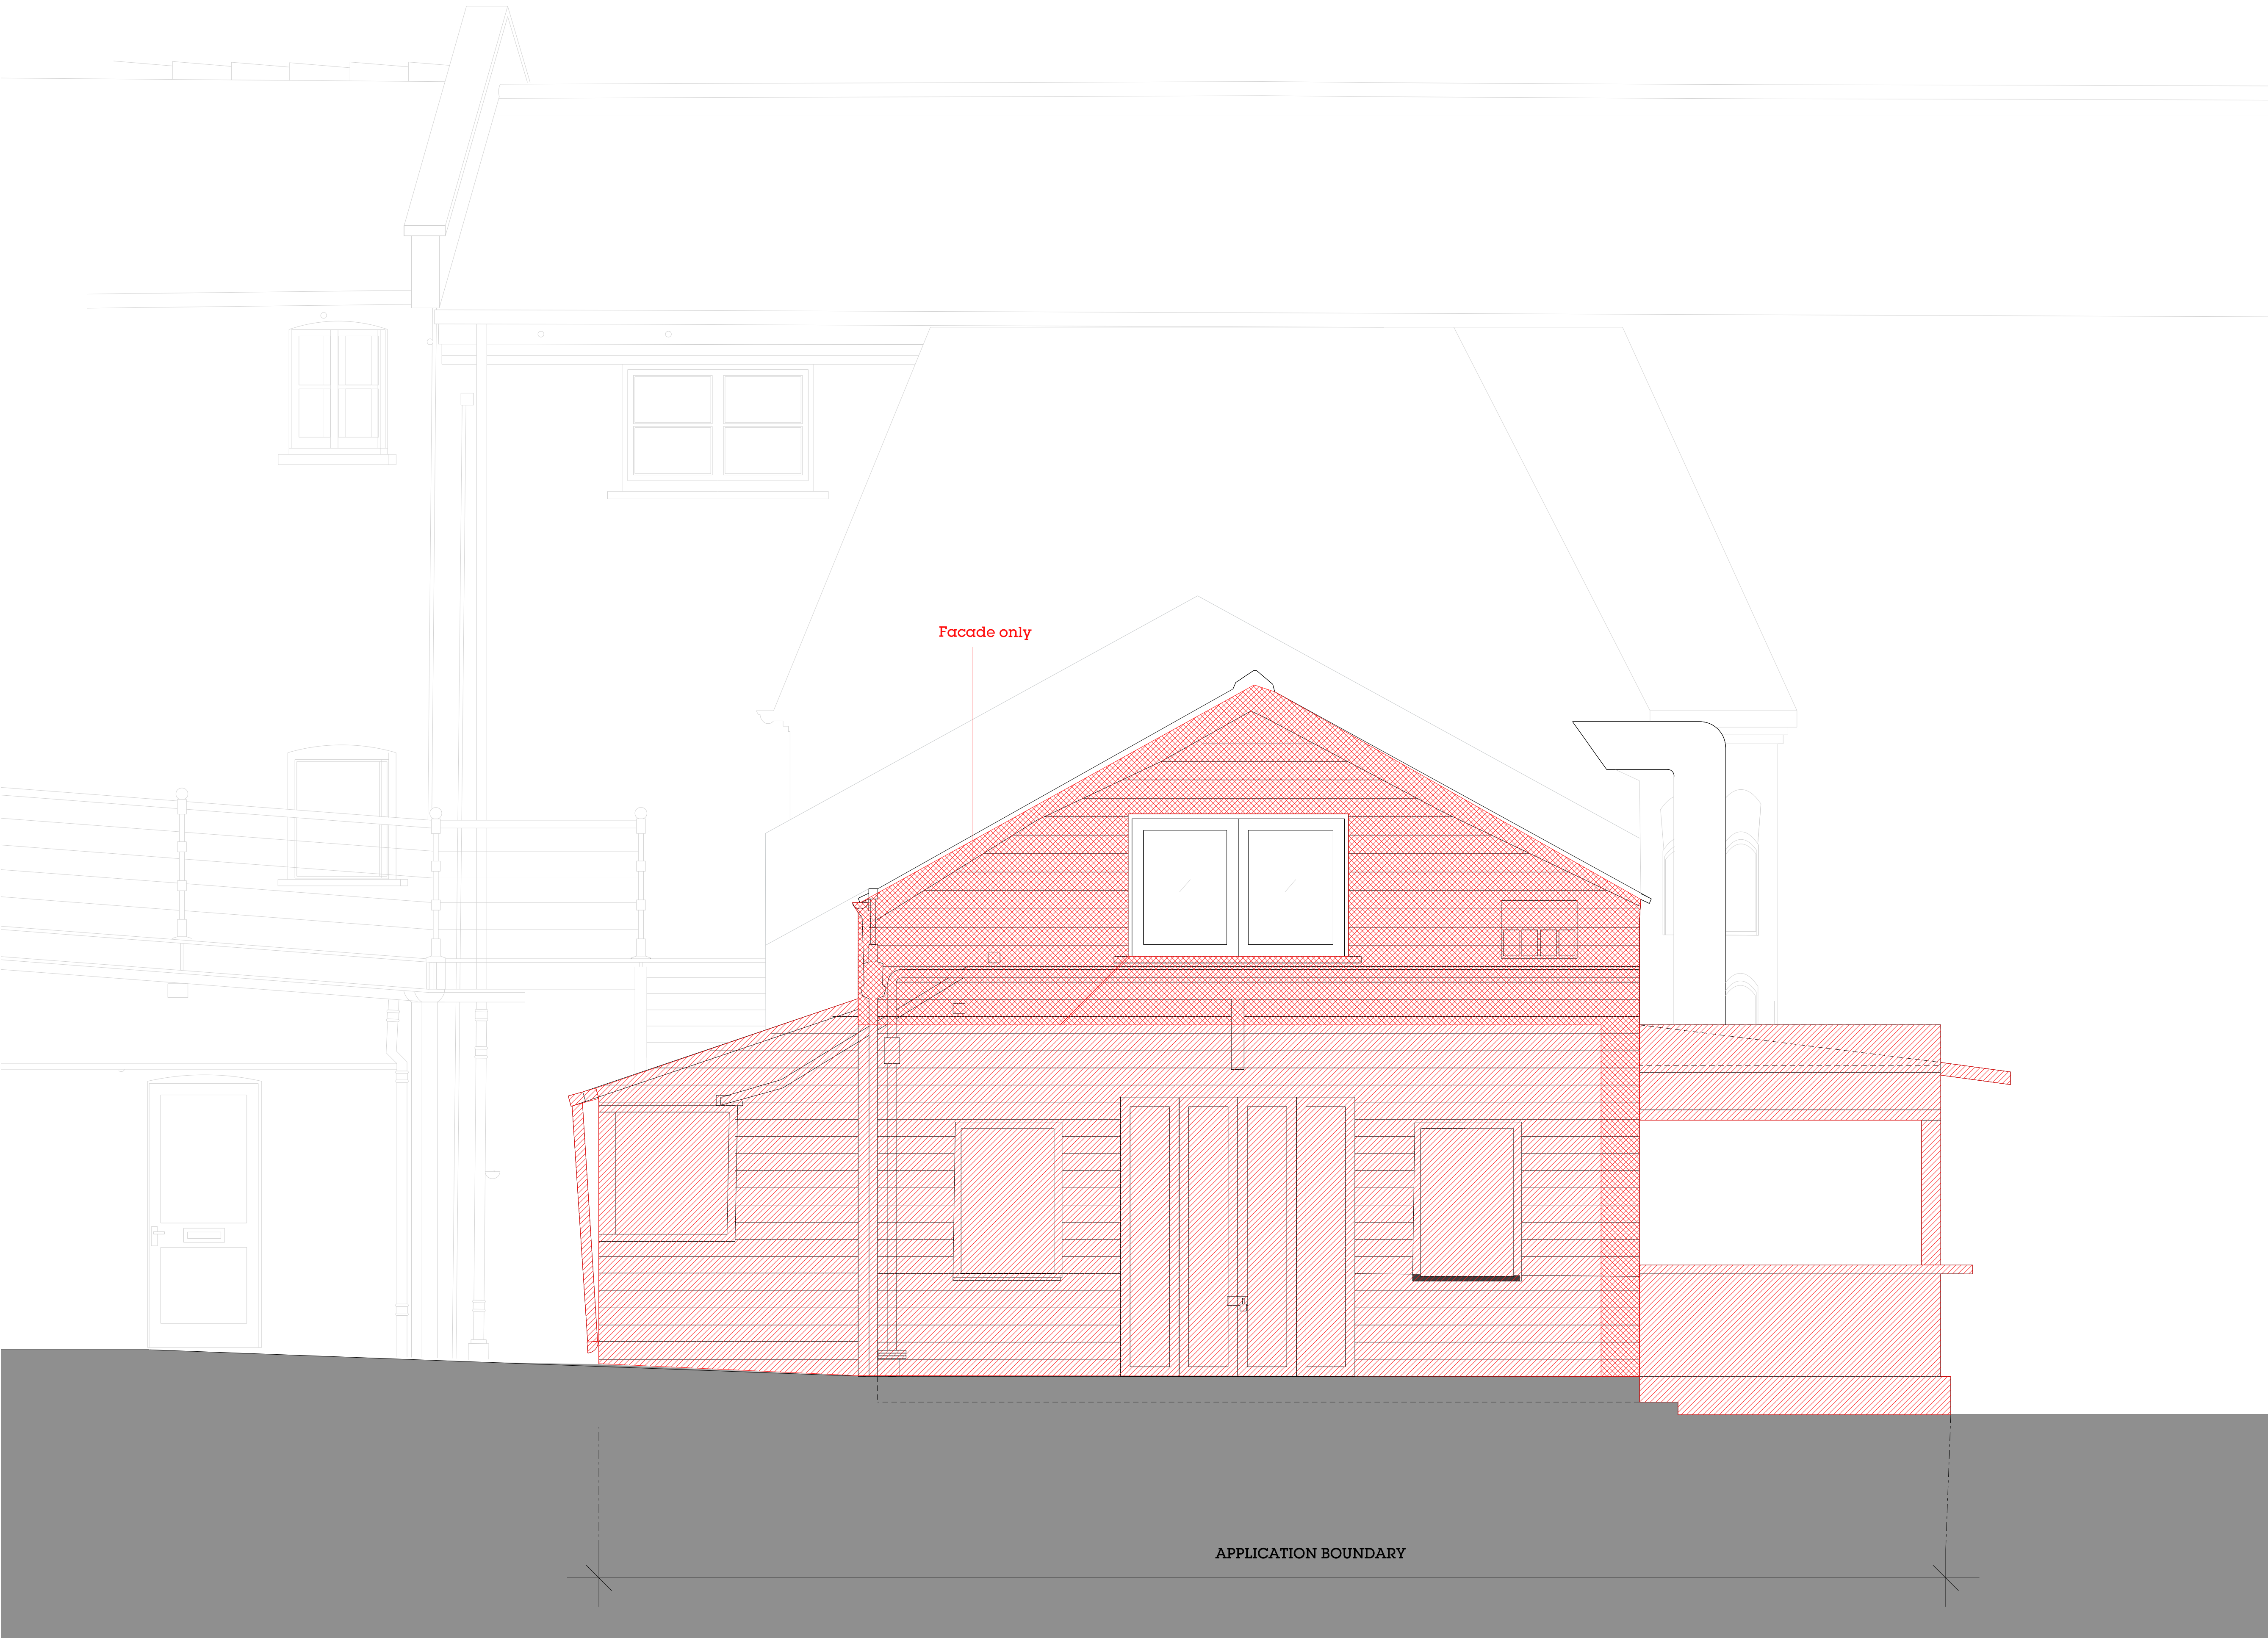

Building elements to
be demolished

Rev	Date	Description
-----	------	-------------

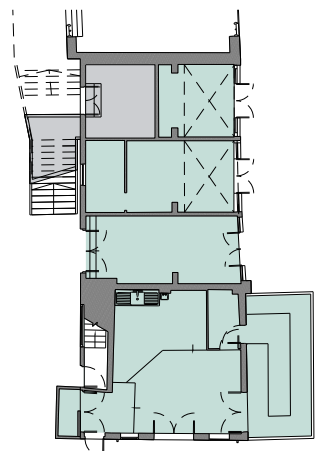

Project
Camden Lock Market - Middle Yard Buildings

Client
Lablech

Date	Scale
04.10.21	1:25 at A1 1:50 at A3

Drawing Title
Demolition - South Elevation

Drawn	Checked	Approved
SB	SB	ML

Drawing Status
For Planning

Project	Disc	Level	Series	Dwg No.	Rev
13663	A	LXX	D01	201	-


Building elements to
be demolished

Facade only

Signage only

Facade only

Rev	Date	Description
-----	------	-------------

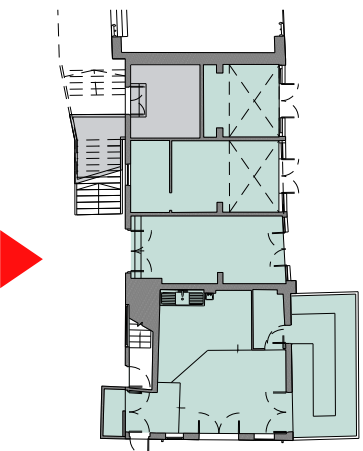

Project
Camden Lock Market - Middle Yard Buildings

Client
Lablech

Date
04.10.21

Scale
1:25 at A1
1:50 at A3

Drawing Title
Demolition - West Elevation

Drawn SB	Checked SB	Approved ML
-------------	---------------	----------------

Drawing Status
For Planning

Project	Disc	Level	Series	Dwg No.	Rev
13663	A	LXXD01	202		-

Telephone
+44 (0)2074249611

info@piercyandco.com
www.piercyandco.com

Piercy&Company

APPLICATION BOUNDARY

Piercy&Company