




NOTES
 Moxon Architects Limited
 This drawing is copyright. All rights reserved.
 Do not scale from this drawing; work from figured dimensions only.

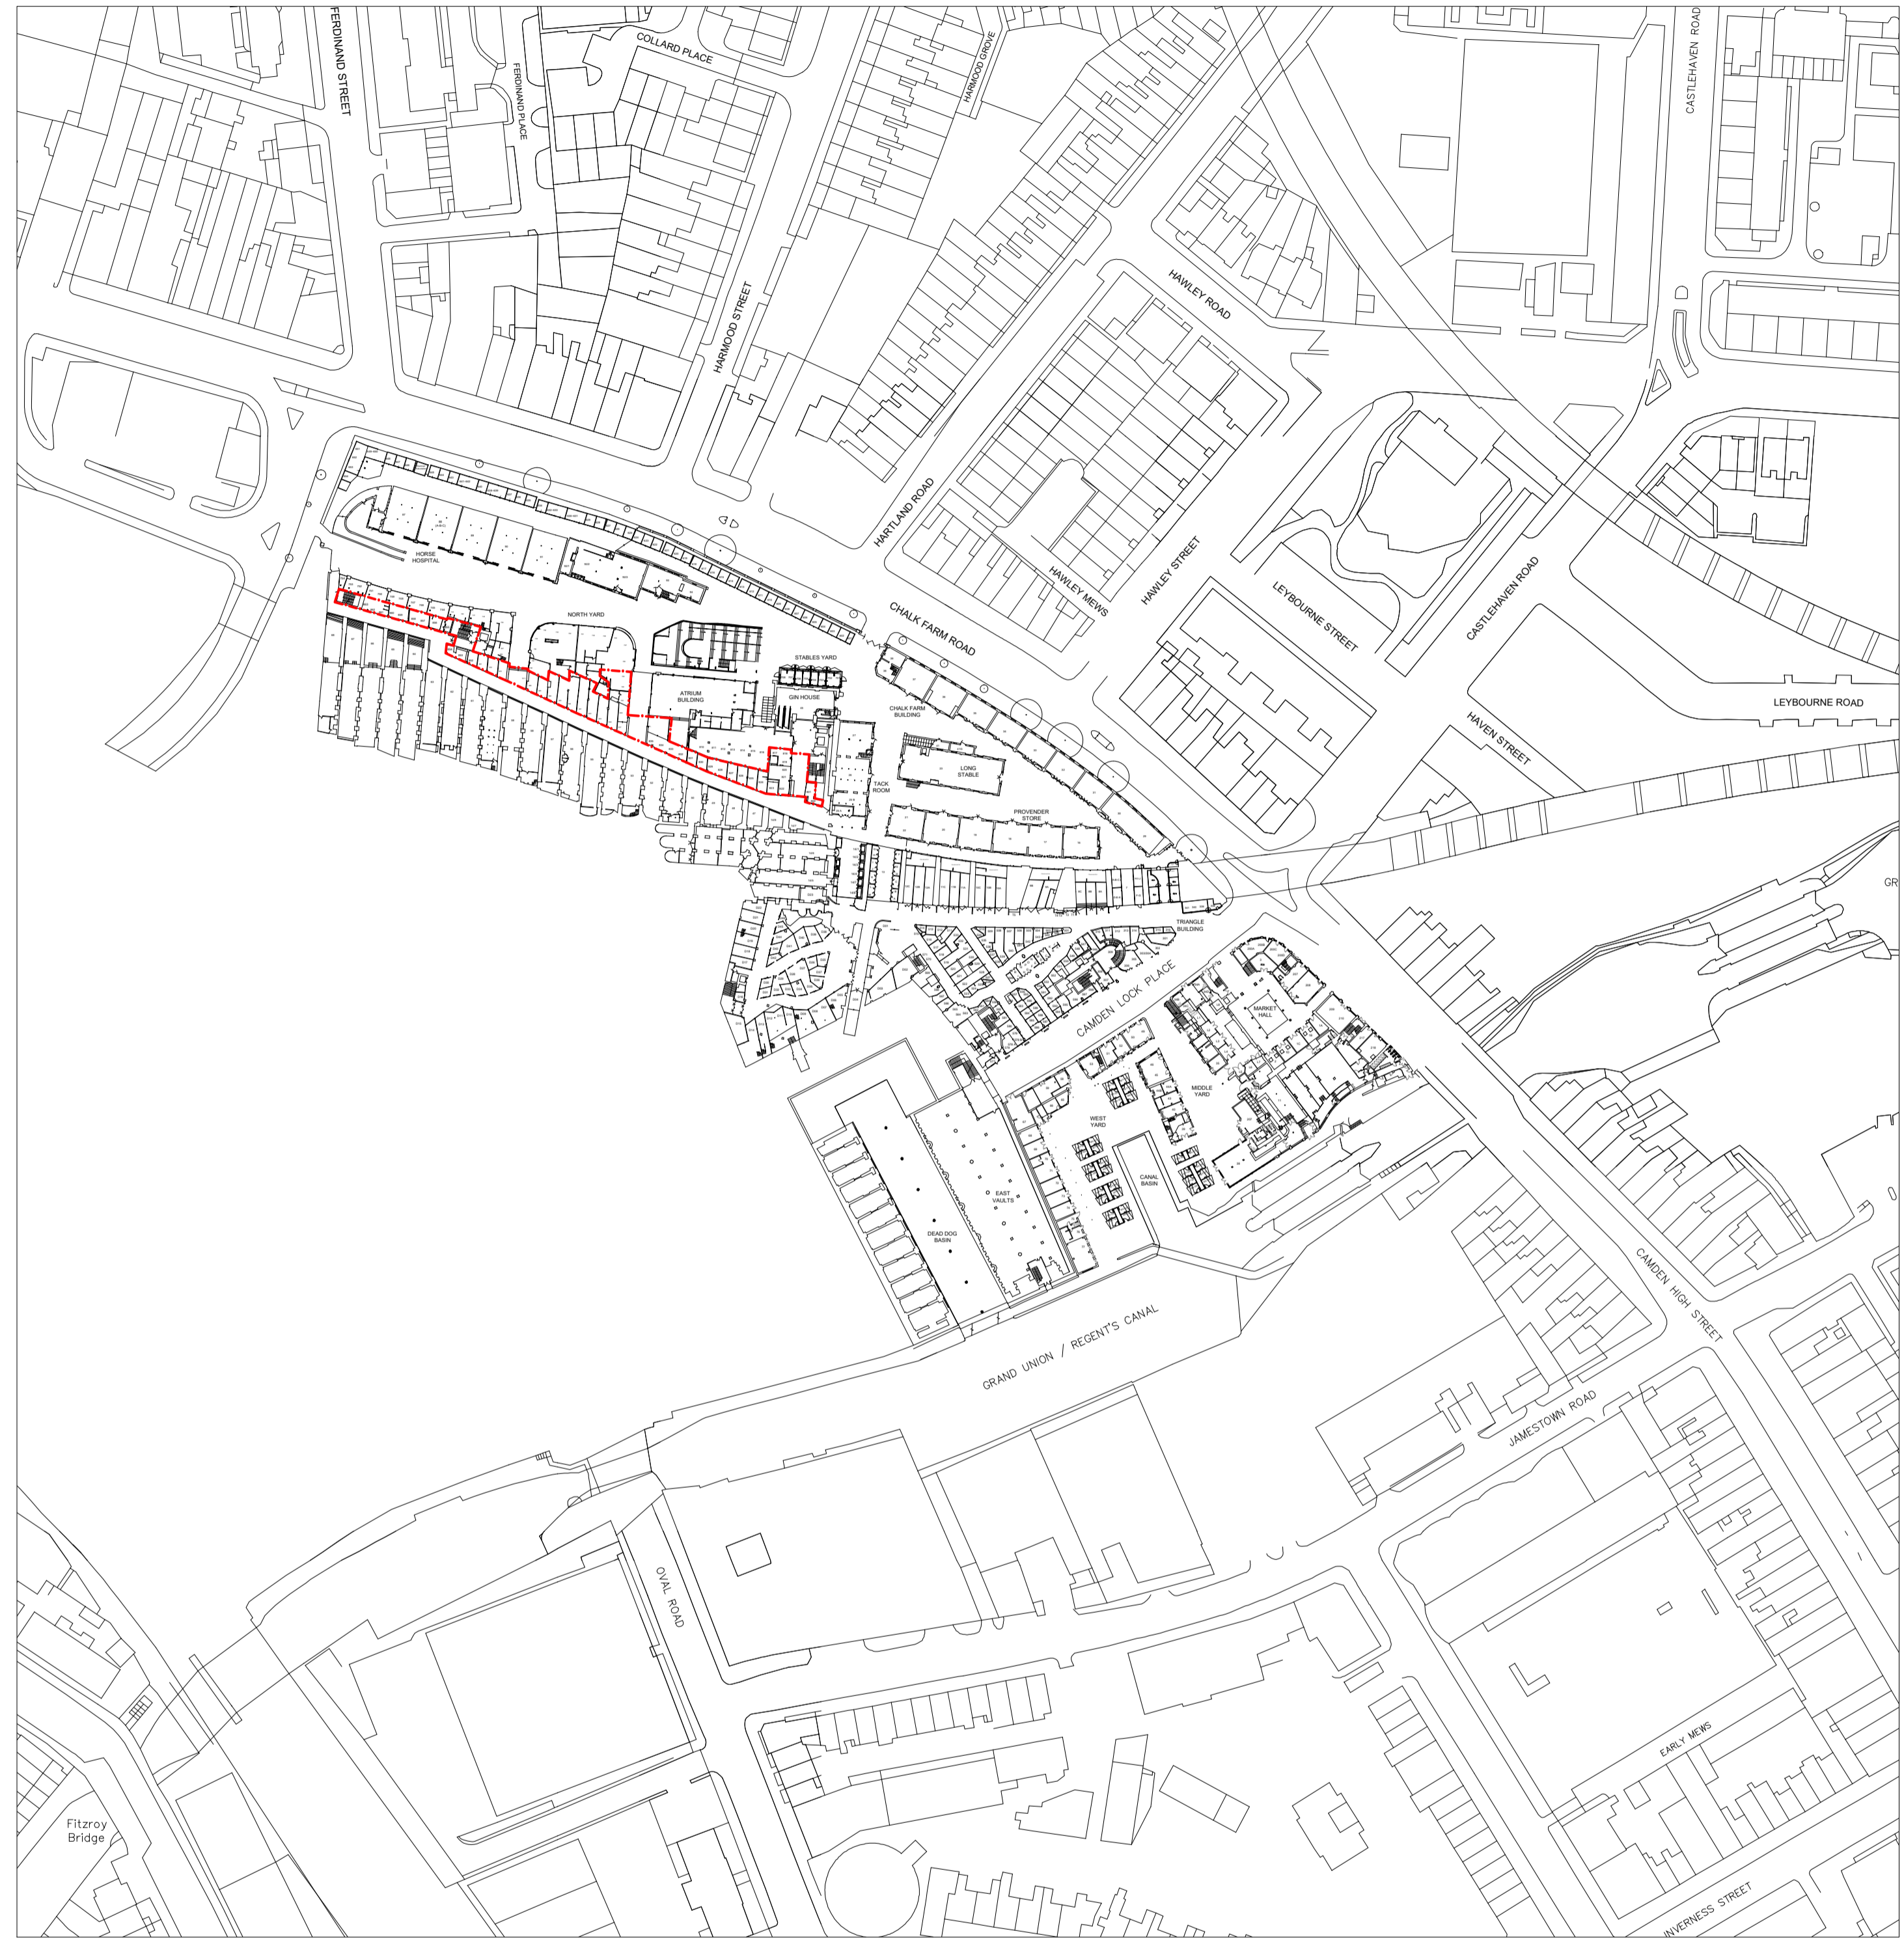

01 LOCATION PLAN
 SCALE 1:1250@A1

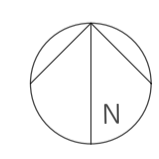


02 SITE PLAN
 SCALE 1:500@A1

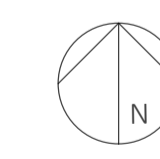


B PLANNING APPLICATION KS 21.10.2021
 A PLANNING APPLICATION DRAFT KS 29.09.2021

MOXON
 LONDON
 Great Western Studios, 65 Alfred Road, London W2 5EU
 t: 0207 234 0088 f: 0207 034 0099
 SCOTLAND
 Atrium, Centre, Aberdeen AB35 5LN
 t: 01224 40447
 mail@moxonarchitects.com www.moxonarchitects.com

PROJECT TITLE CAMDEN MARKET_SADDLE ROW & ATRIUM					
DRAWING TITLE LOCATION & SITE PLAN					
DWG STATUS PLANNING APPLICATION					
DRAWN	KS	FILE	743	DATE	29.09.2021
CHECKED	TJM	JOB NO.	743	SCALE	As Stated @A1
				REVISION	B
				DWG NO.	743-001

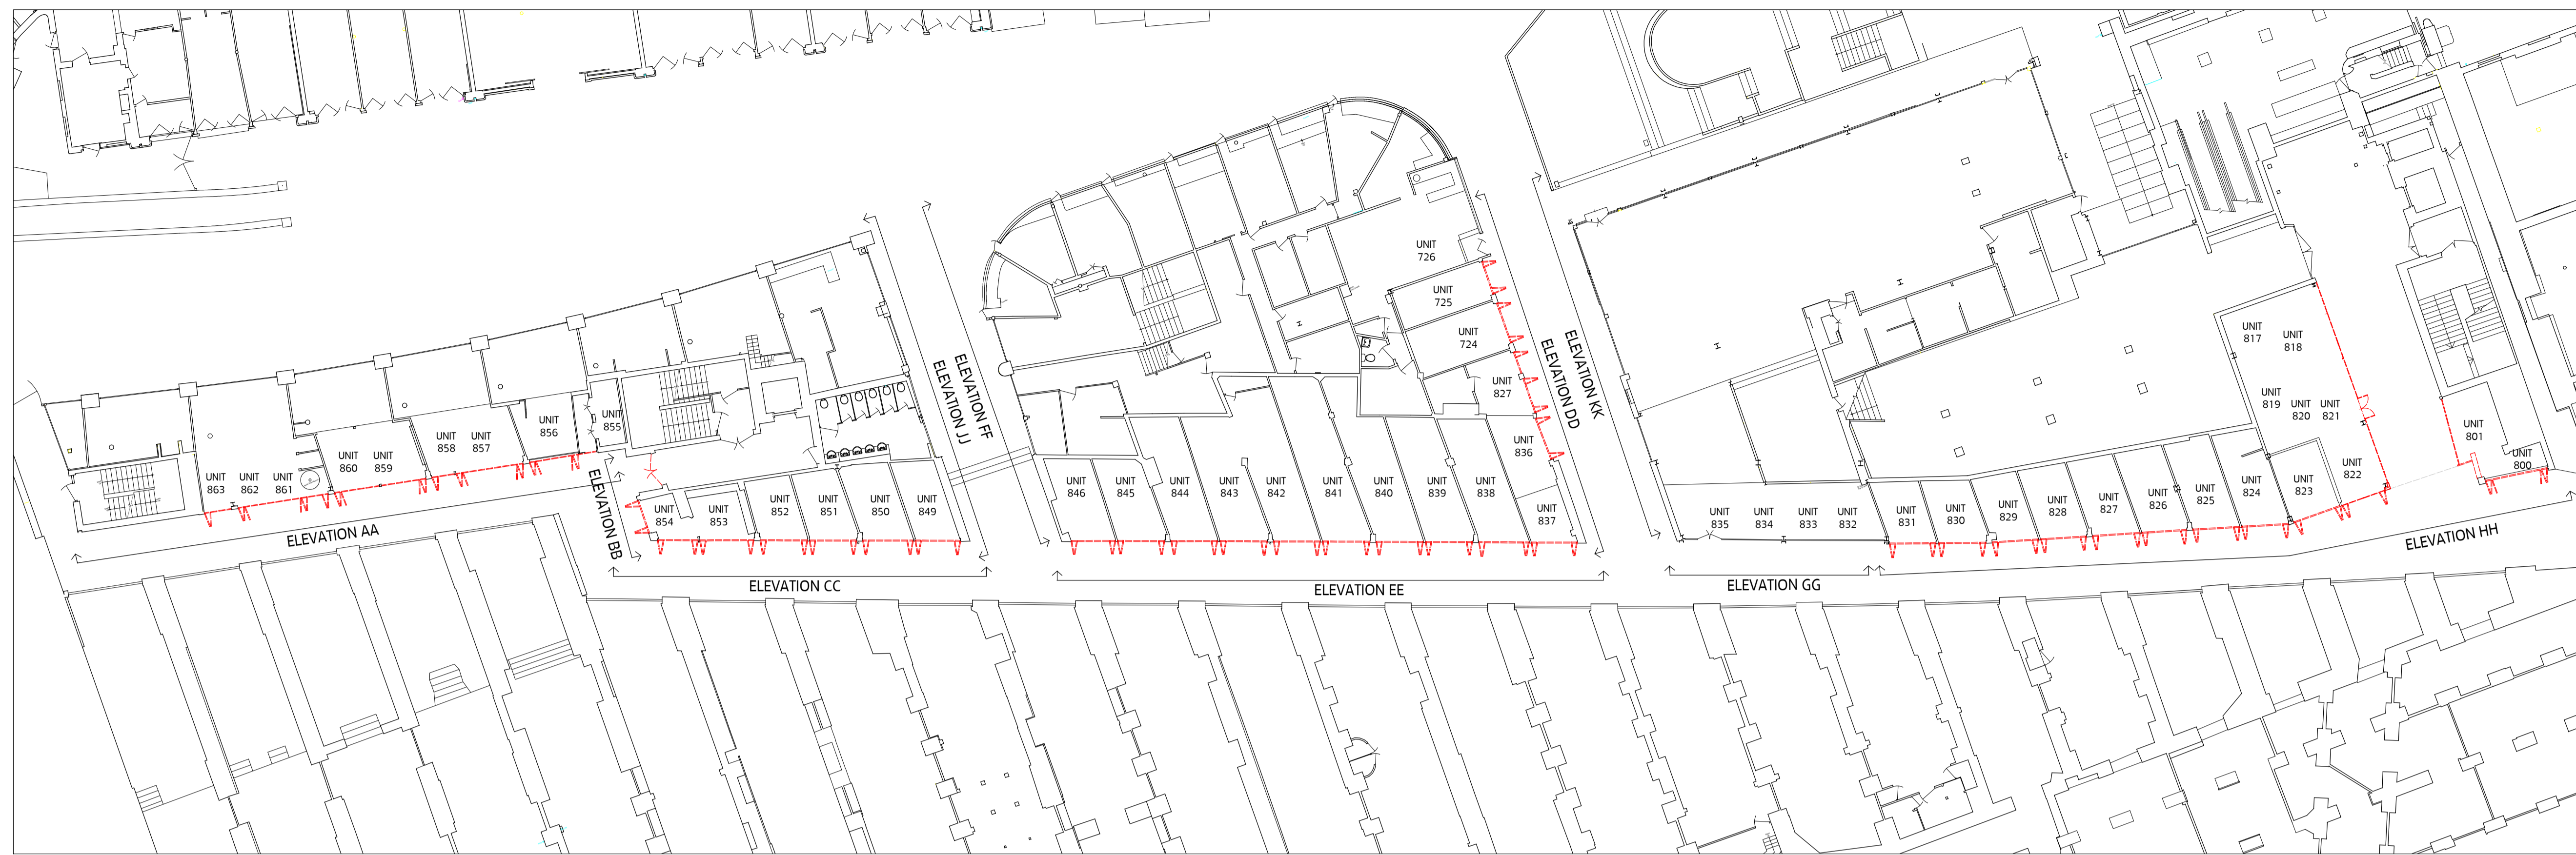


01 EXISTING PLAN
 SCALE 1:200@A1

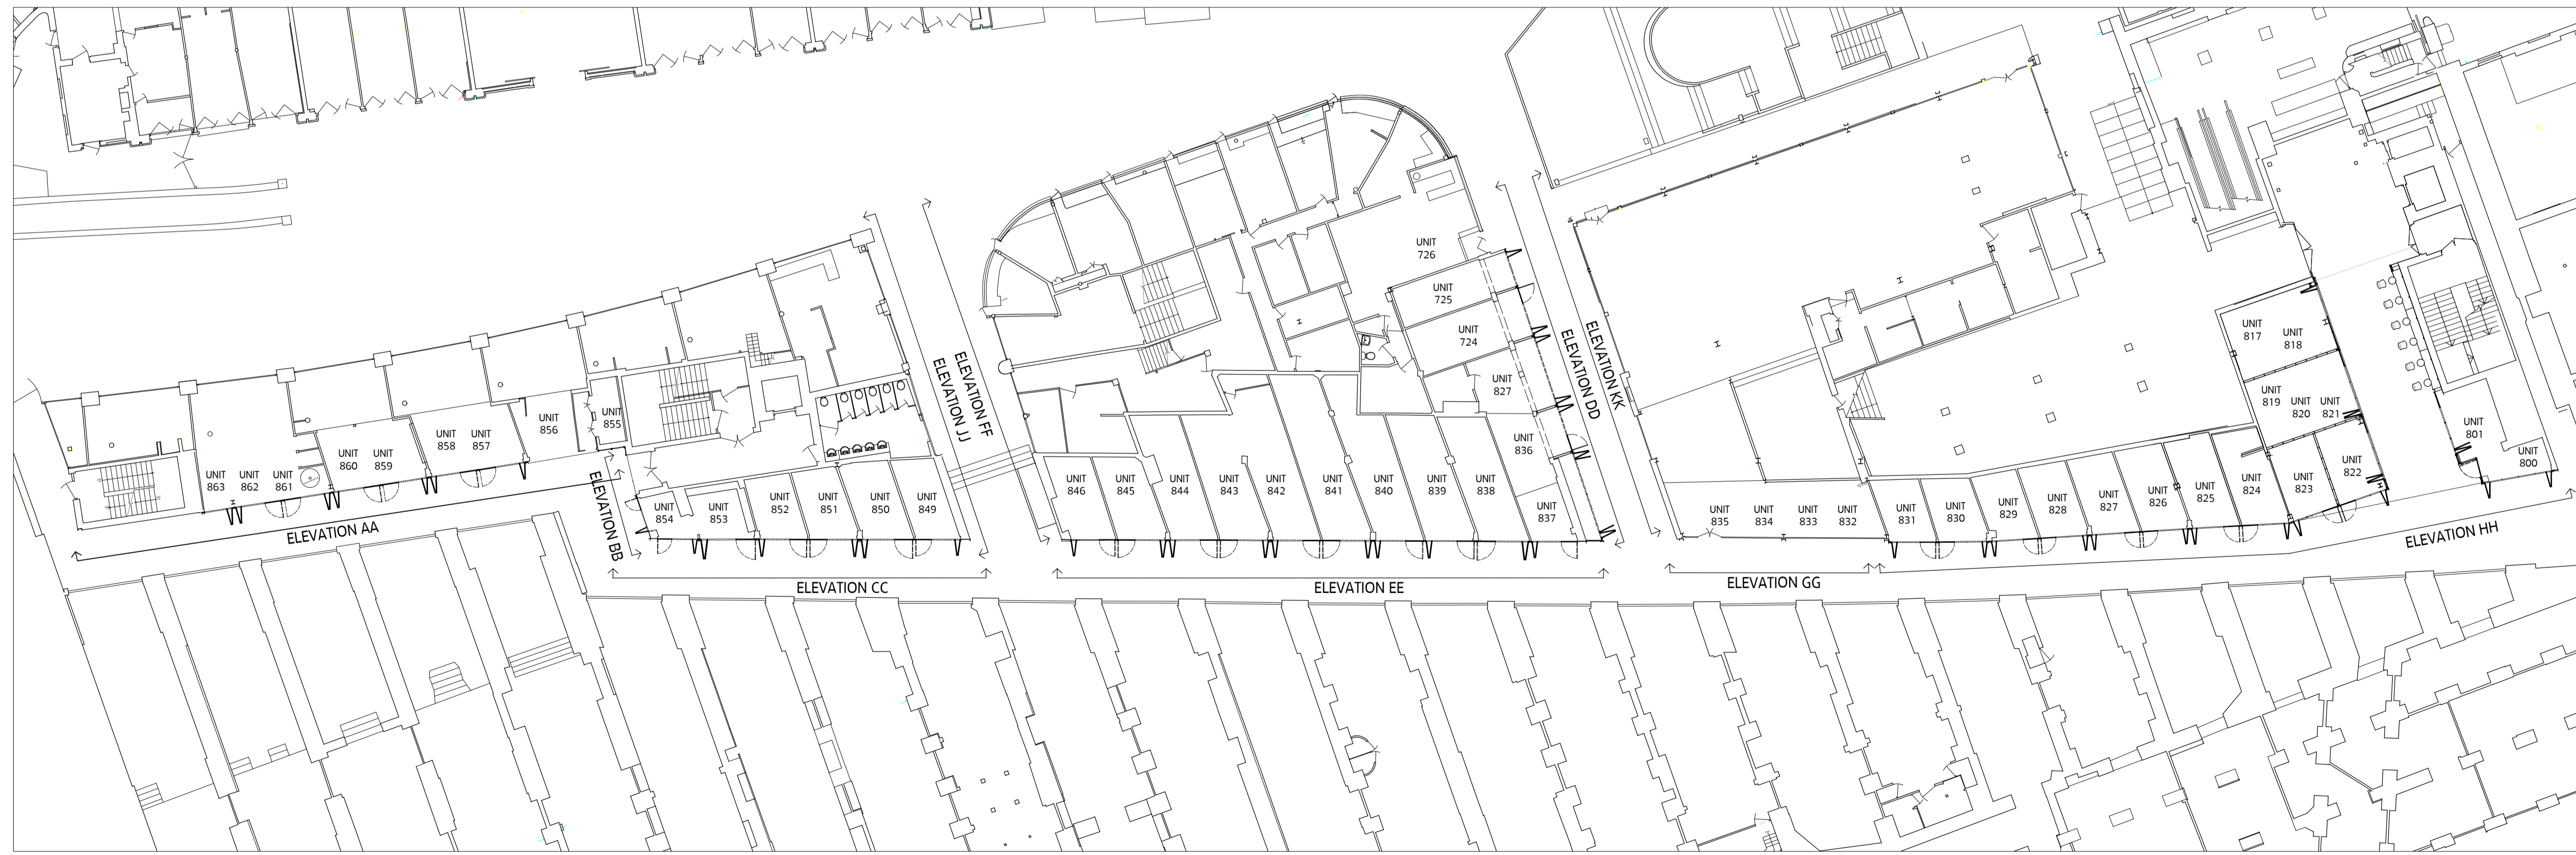

02 PROPOSED PLAN
 SCALE 1:200@A1


B PLANNING APPLICATION KS 21.20.2021
 A PLANNING APPLICATION DRAFT KS 29.09.2021

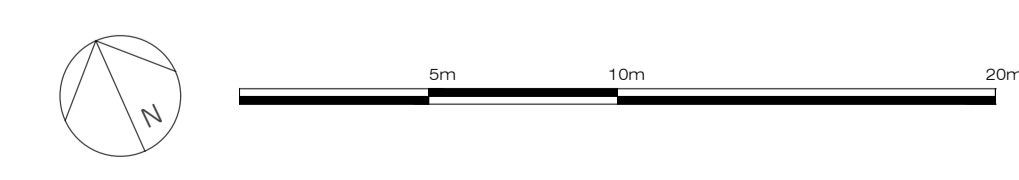


MOXON
 LONDON
 Great Western Studios, 65 Alfred Road, London W2 5EU
 t: 0207 034 0088 f: 0207 034 0099
 SCOTLAND
 Atrium, Centre, Aberdeen AB35 5LN
 t: 01 39742047
 mail@moxonarchitects.com www.moxonarchitects.com

PROJECT TITLE: CAMDEN MARKET_SADDLE ROW & ATRIUM				
DRAWING TITLE: EXISTING & PROPOSED PLAN				
DWG STATUS: PLANNING APPLICATION				
DRAWN: KS	FILE: 743	DATE: 29.09.2021	REVISION: B	
CHECKED: TJM	JOB NO: 743	SCALE: 1:200@A1	DWG NO: 743-002	


NOTES
 Moxon Architects Limited
 This drawing is copyright. All rights reserved.
 Do not scale from this drawing; work from figured dimensions only.

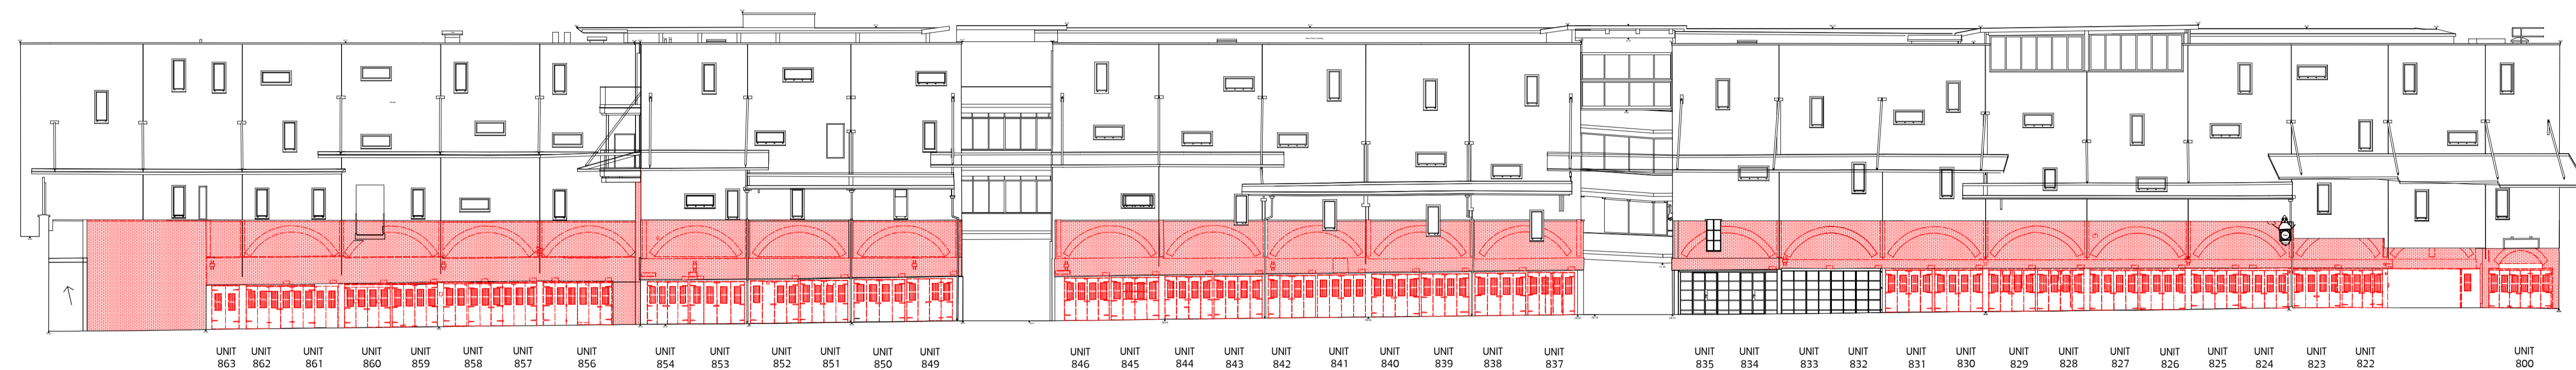

01 EXISTING LONG ELEVATION
 SCALE 1:200@A1

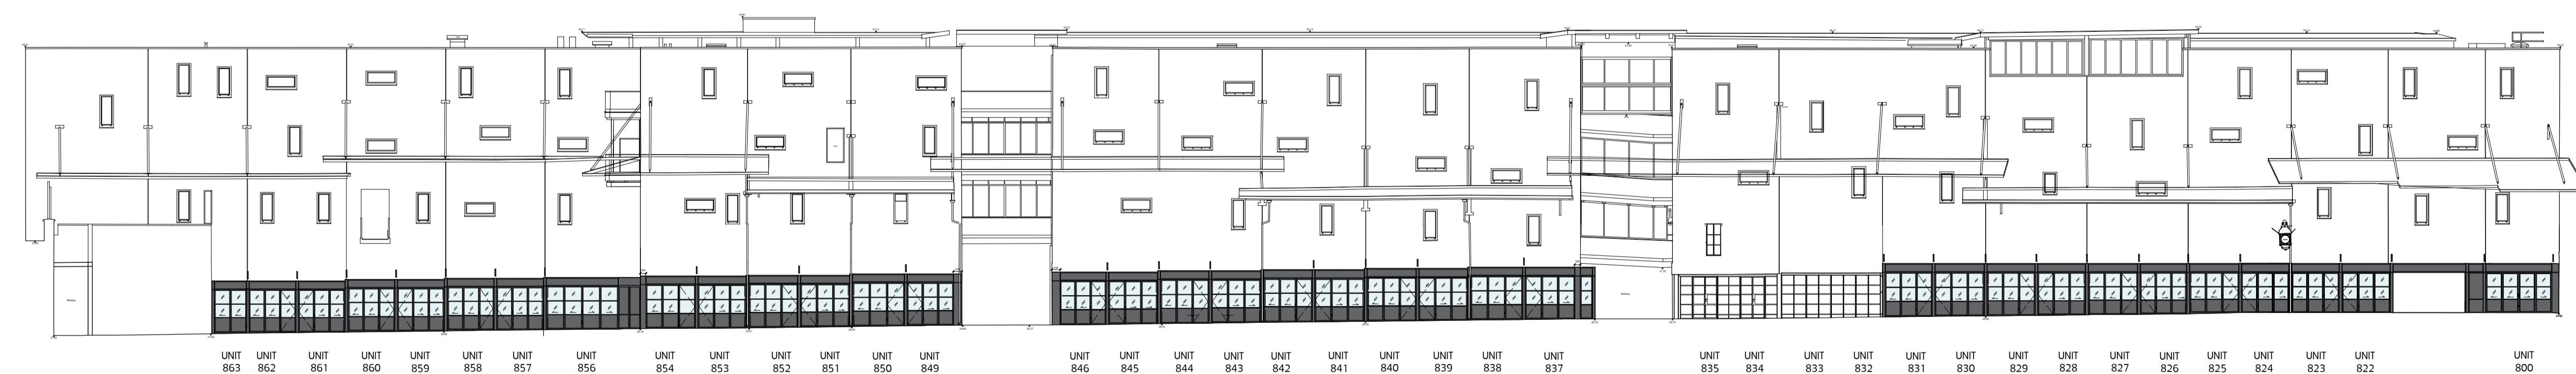

02 PROPOSED LONG ELEVATION
 SCALE 1:200@A1


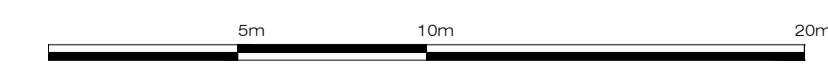


MOXON
 LONDON
 Great Western Studios, 65 Alfred Road, London W2 5EU
 t: 0207 034 0088 | f: 0207 034 0099
 SCOTLAND
 Atrium, Centre, Aberdeen AB35 5UN
 t: 01337 42047
 mail@moxonarchitects.com | www.moxonarchitects.com

B PLANNING APPLICATION KS 21.10.2021
 A PLANNING APPLICATION DRAFT KS 29.09.2021

PROJECT TITLE CAMDEN MARKET_SADDLE ROW & ATRIUM							
DRAWING TITLE EXISTING & PROPOSED LONG ELEVATION							
DWG STATUS PLANNING APPLICATION							
DRAWN	KS	FILE	743	DATE	29.09.2021	REVISION	B
CHECKED	TJM	JOB NO.	743	SCALE	1:200@A1	DWG NO.	743-003


NOTES
 Moxon Architects Limited
 This drawing is copyright. All rights reserved.
 Do not scale from this drawing; work from figured dimensions only.

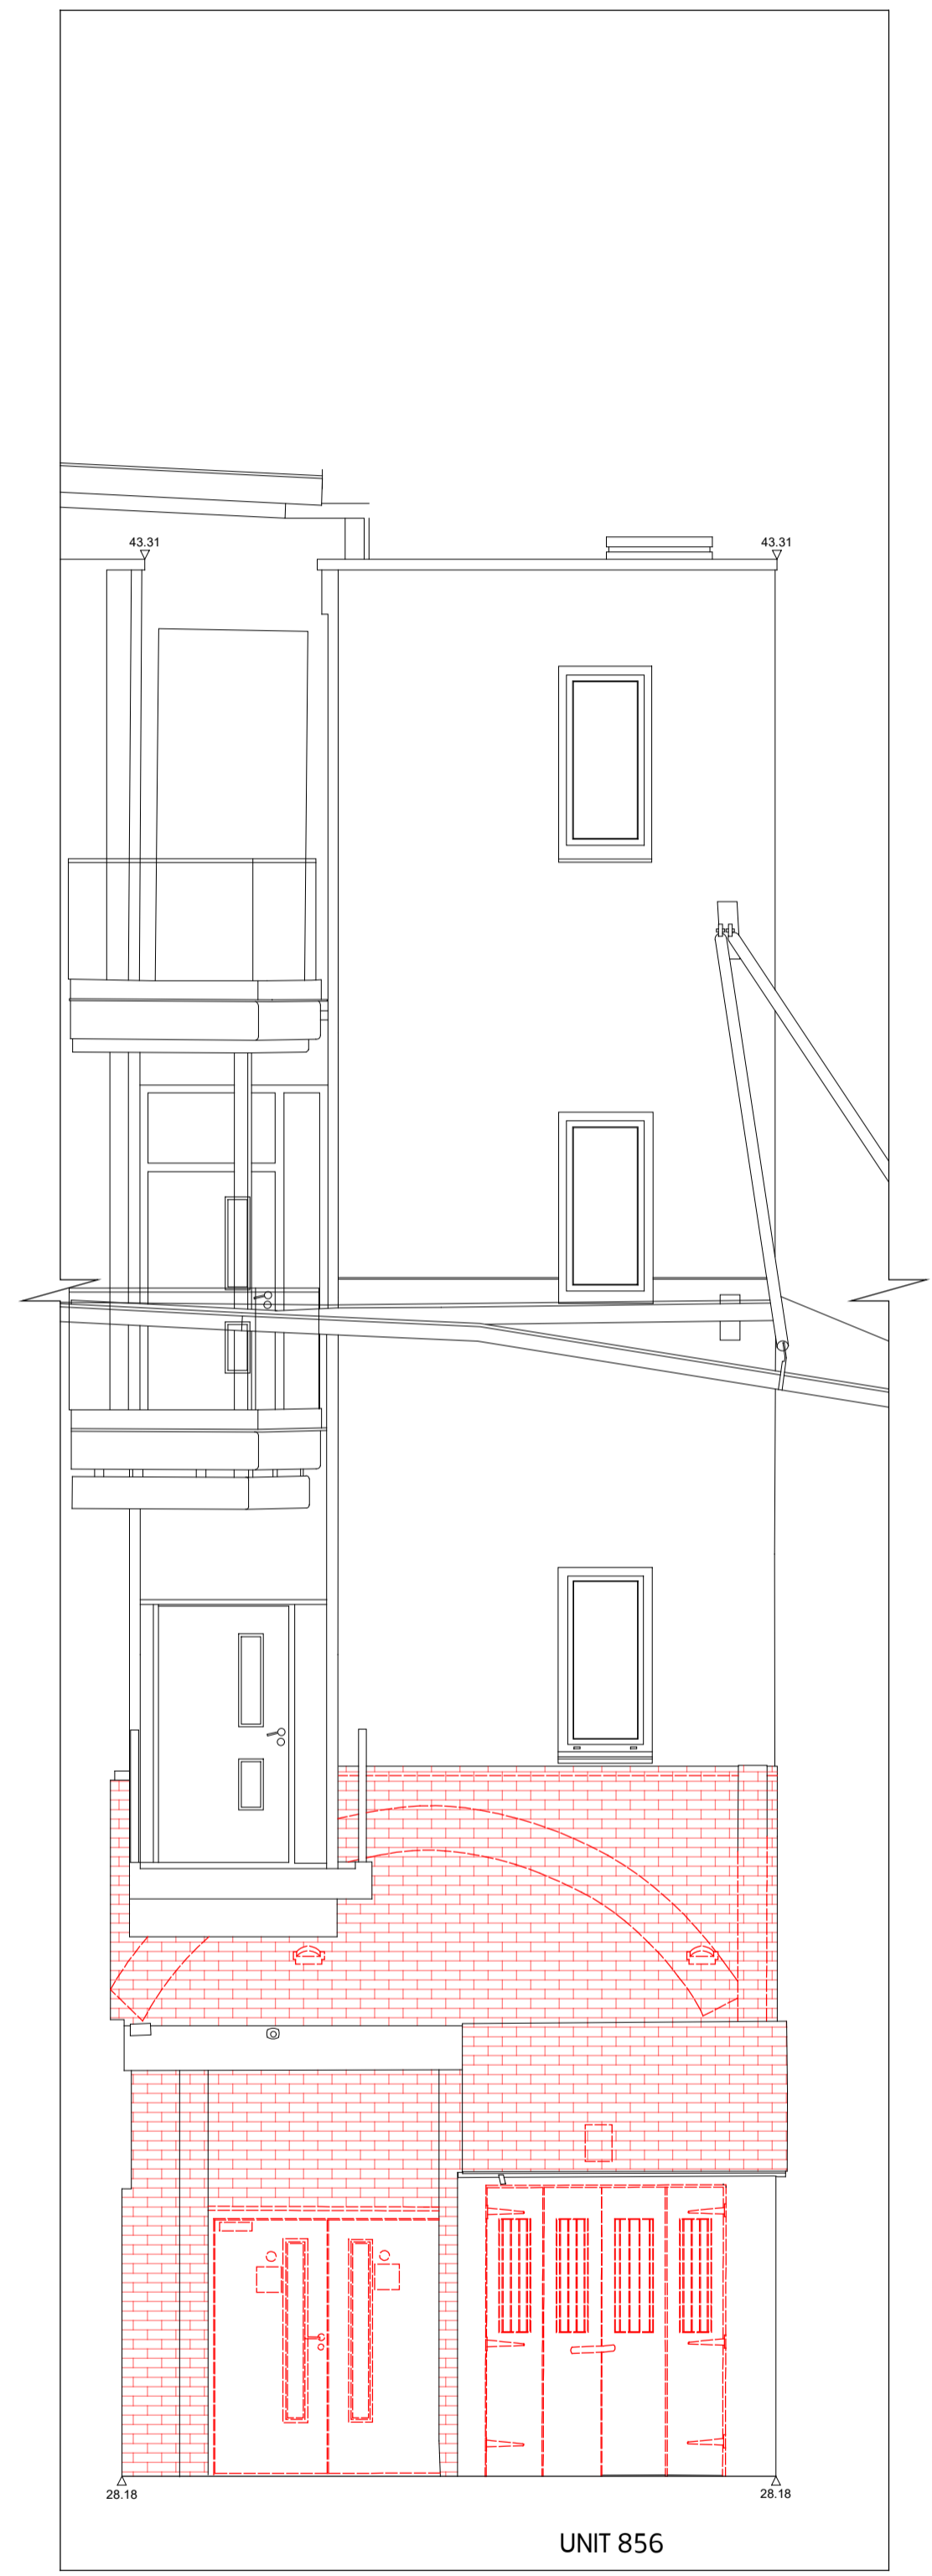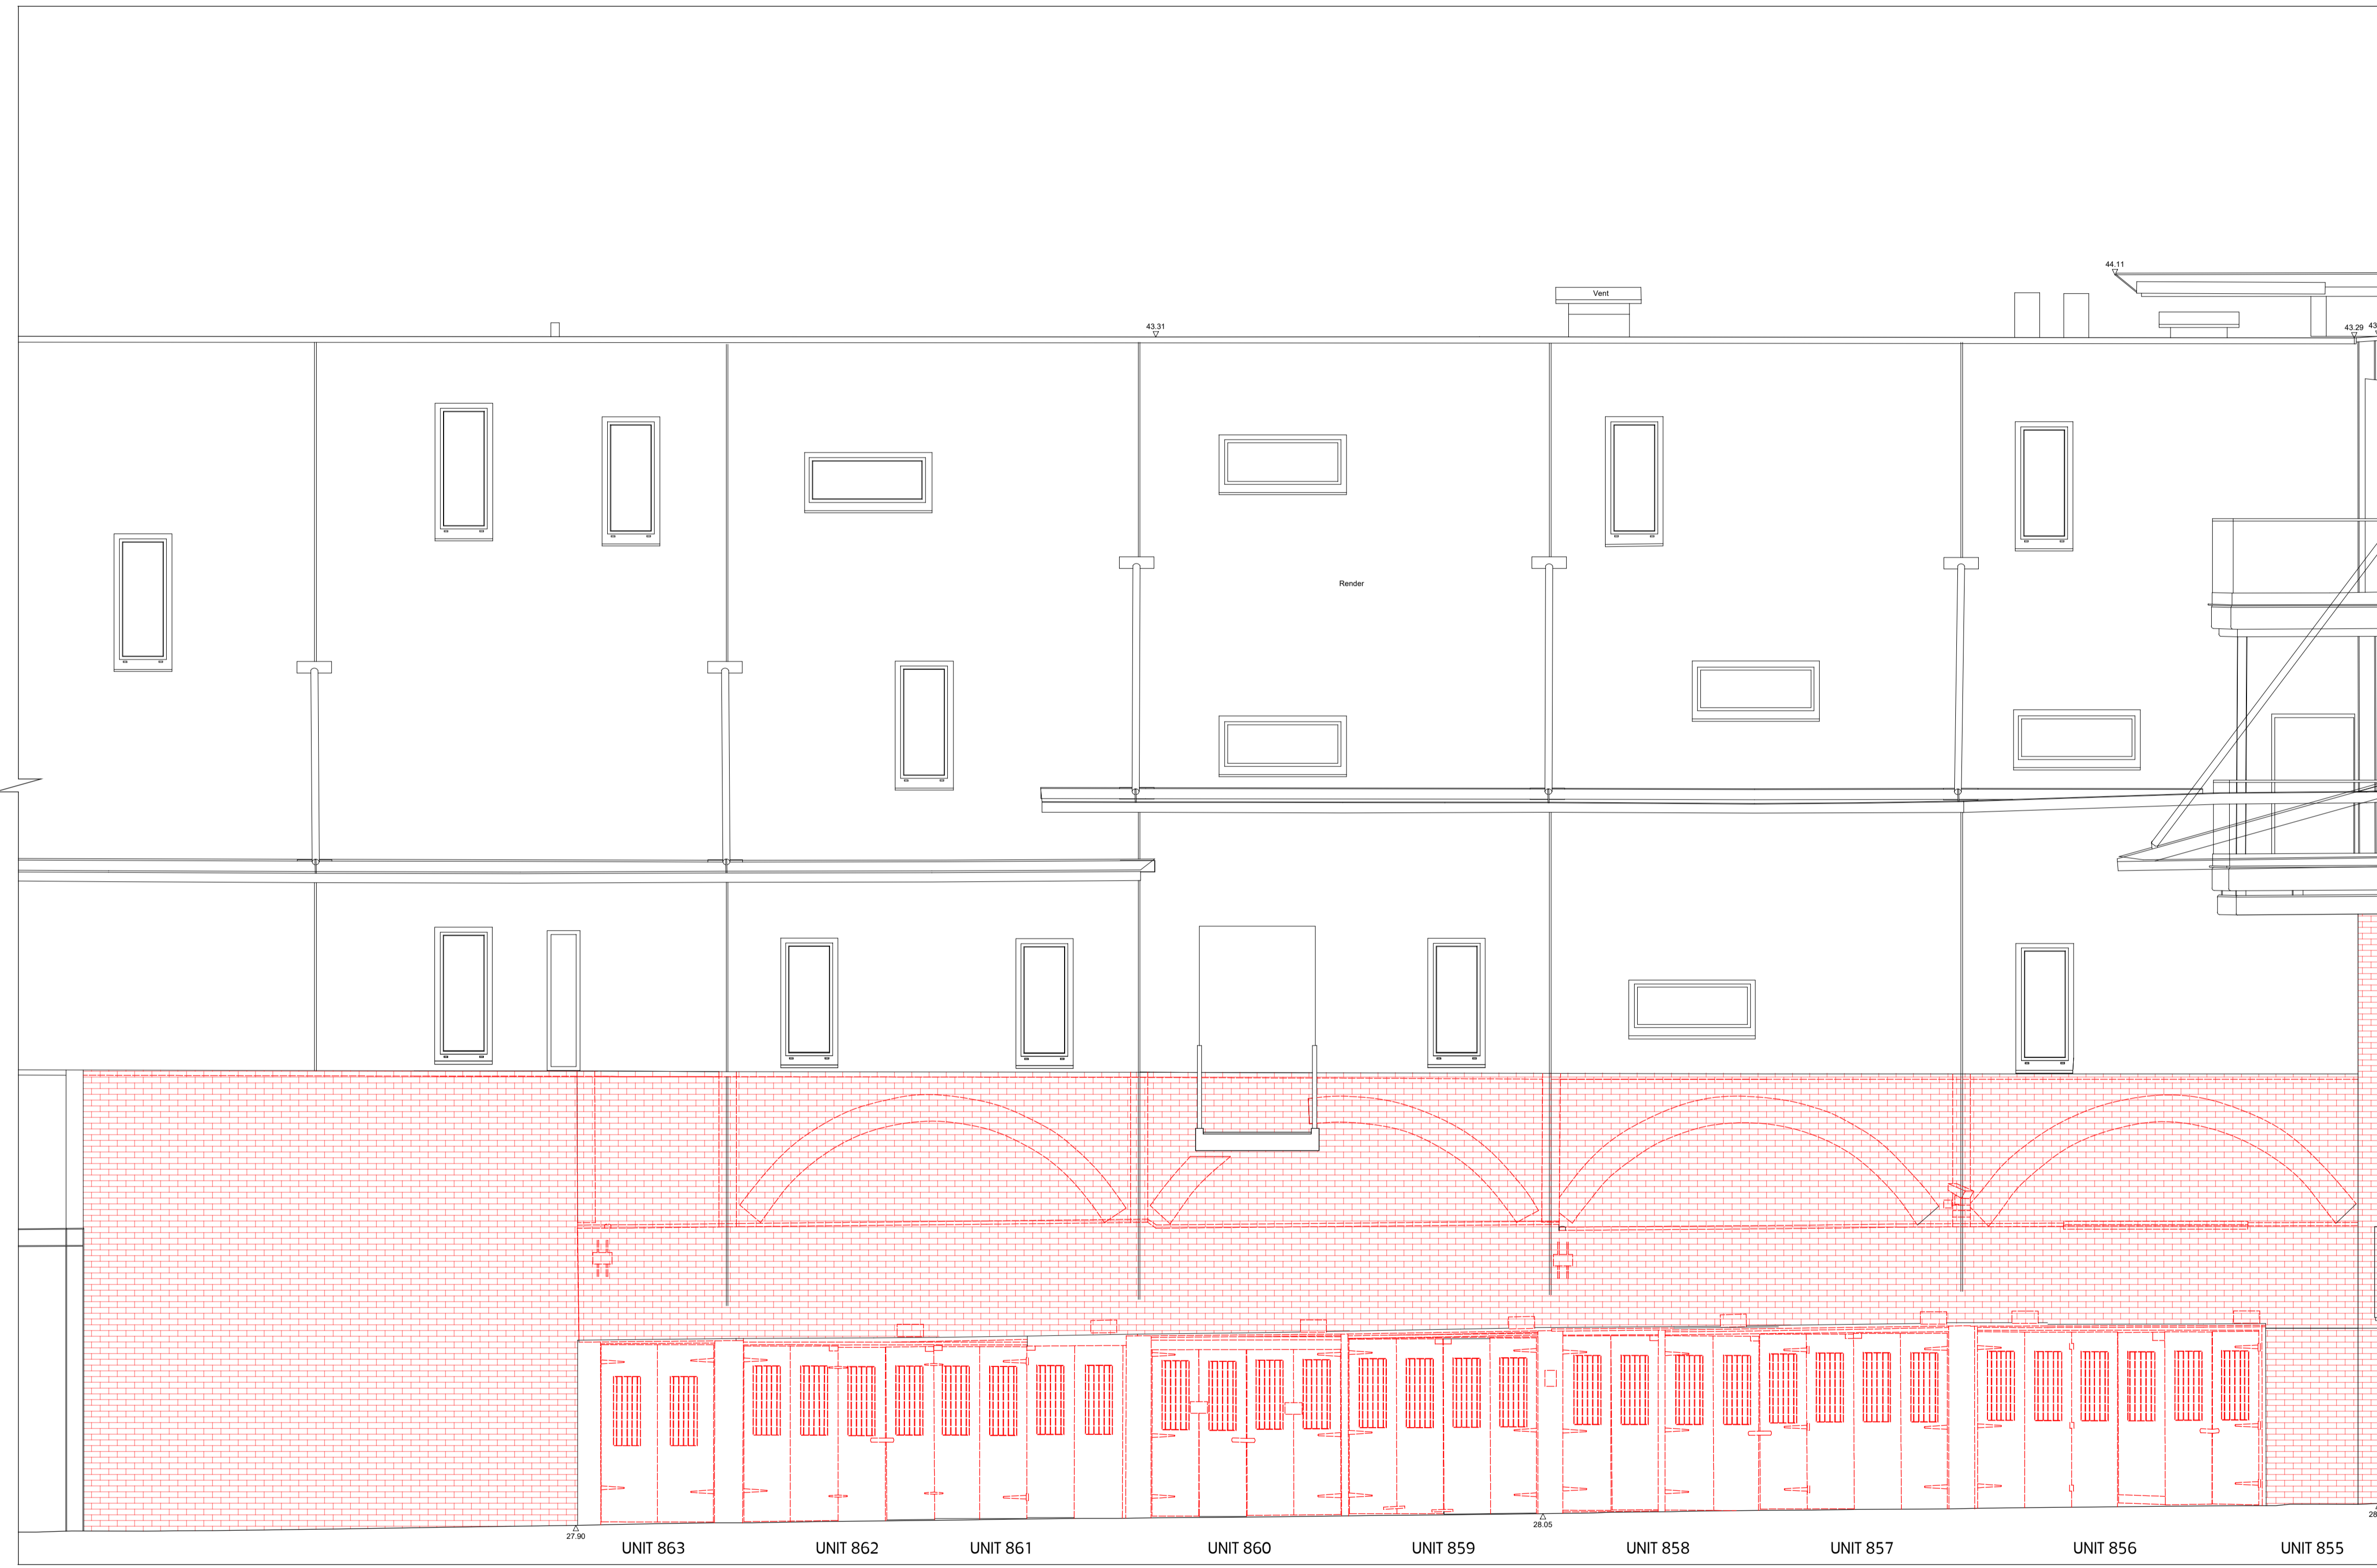

01 EXISTING ELEVATION AA
 SCALE 1:50@A1

02 EXISTING ELEVATION BB
 SCALE 1:50@A1

KEY:
 - - - - - REMOVALS
 [Red Hatched Box] REMOVAL OF BRICK CLADDING

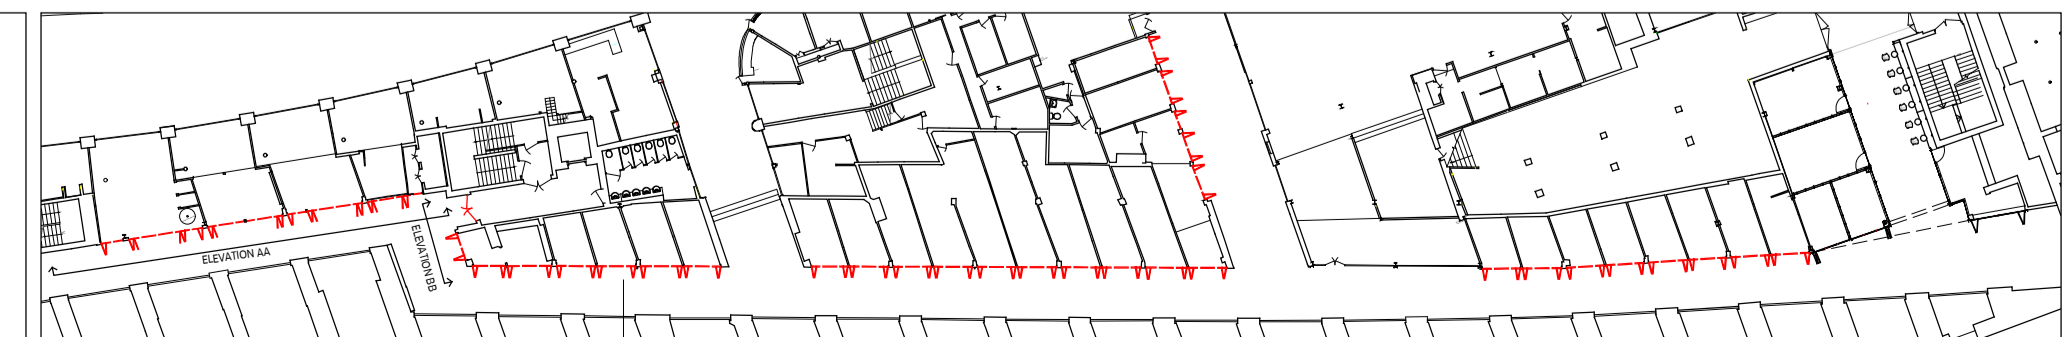

MOXON
 LONDON
 Great Western Studios, 65 Alfred Road, London W2 5EU
 t: 0207 234 0088 | f: 0207 034 0099
 SCOTLAND
 Ardri, Craig, Aberdeen AB35 5UN
 e: 01 3307430417
 m: 07900000000 | www.moxonarchitects.com

PROJECT TITLE		CAMDEN MARKET_SADDLE ROW & ATRIUM	
DRAWING TITLE		EXISTING ELEVATIONS	
DWG STATUS		PLANNING APPLICATION	
DRAWN	KS	FILE	743
CHECKED	TJM	DATE	29.09.2021
		SCALE	1:50@A1
		REVISION	B
		DWG NO	543-004

B PLANNING APPLICATION KS 21.10.2021
 A PLANNING APPLICATION DRAFT KS 29.09.2021




03 EXISTING ELEVATION CC
 SCALE 1:50@A1



04 EXISTING ELEVATION DD
 SCALE 1:50@A1

- KEY:
- REMOVALS
 - REMOVAL OF BRICK CLADDING

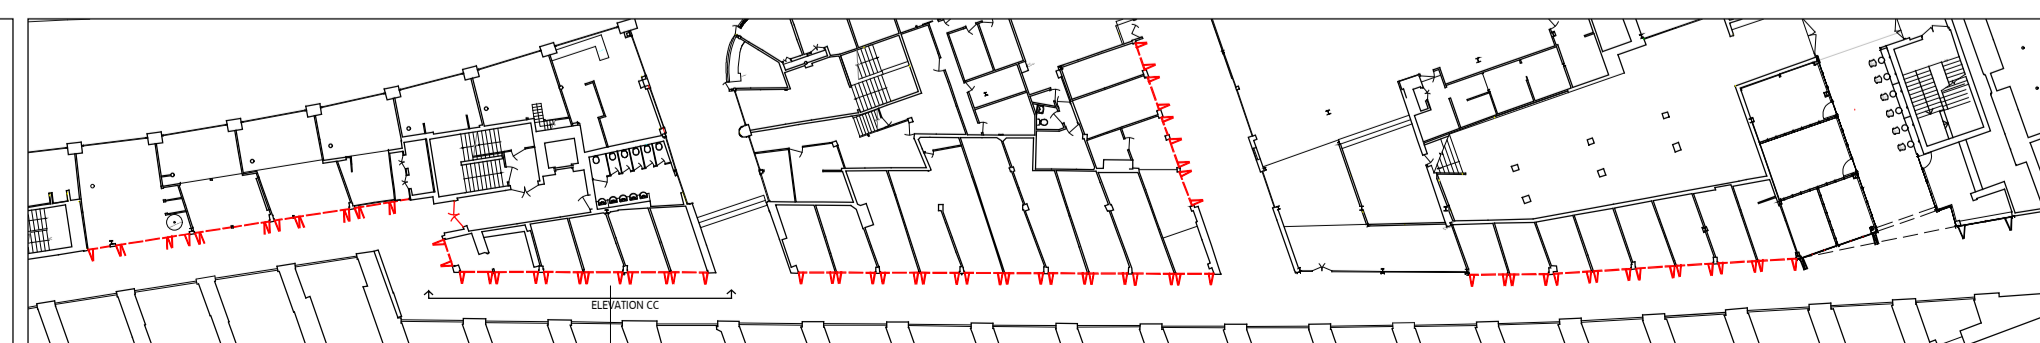


MOXON
 LONDON
 Great Western Studios, 65 Abchurch Lane, London EC4A 3DF
 t: 0207 434 0088 | f: 0207 434 0099
 SCOTLAND
 Address: 100, Canine, Aberdeen AB35 5UN
 s: 01 3307430417
 m: 07800000000 | www.moxonarchitects.com

B PLANNING APPLICATION KS 21.10.2021
 A PLANNING APPLICATION DRAFT KS 29.09.2021

PROJECT TITLE CAMDEN MARKET_SADDLE ROW & ATRIUM							
DRAWING TITLE EXISTING ELEVATIONS							
DWG STATUS PLANNING APPLICATION							
DRAWN	KS	FILE	743	DATE	29.09.2021	REVISION	B
CHECKED	TJM	JOB NO.	743	SCALE	1:50@A1	DWG NO.	543-005

NOTES
 Moxon Architects Limited
 This drawing is copyright. All rights reserved.
 Do not scale from this drawing; work from figured dimensions only.

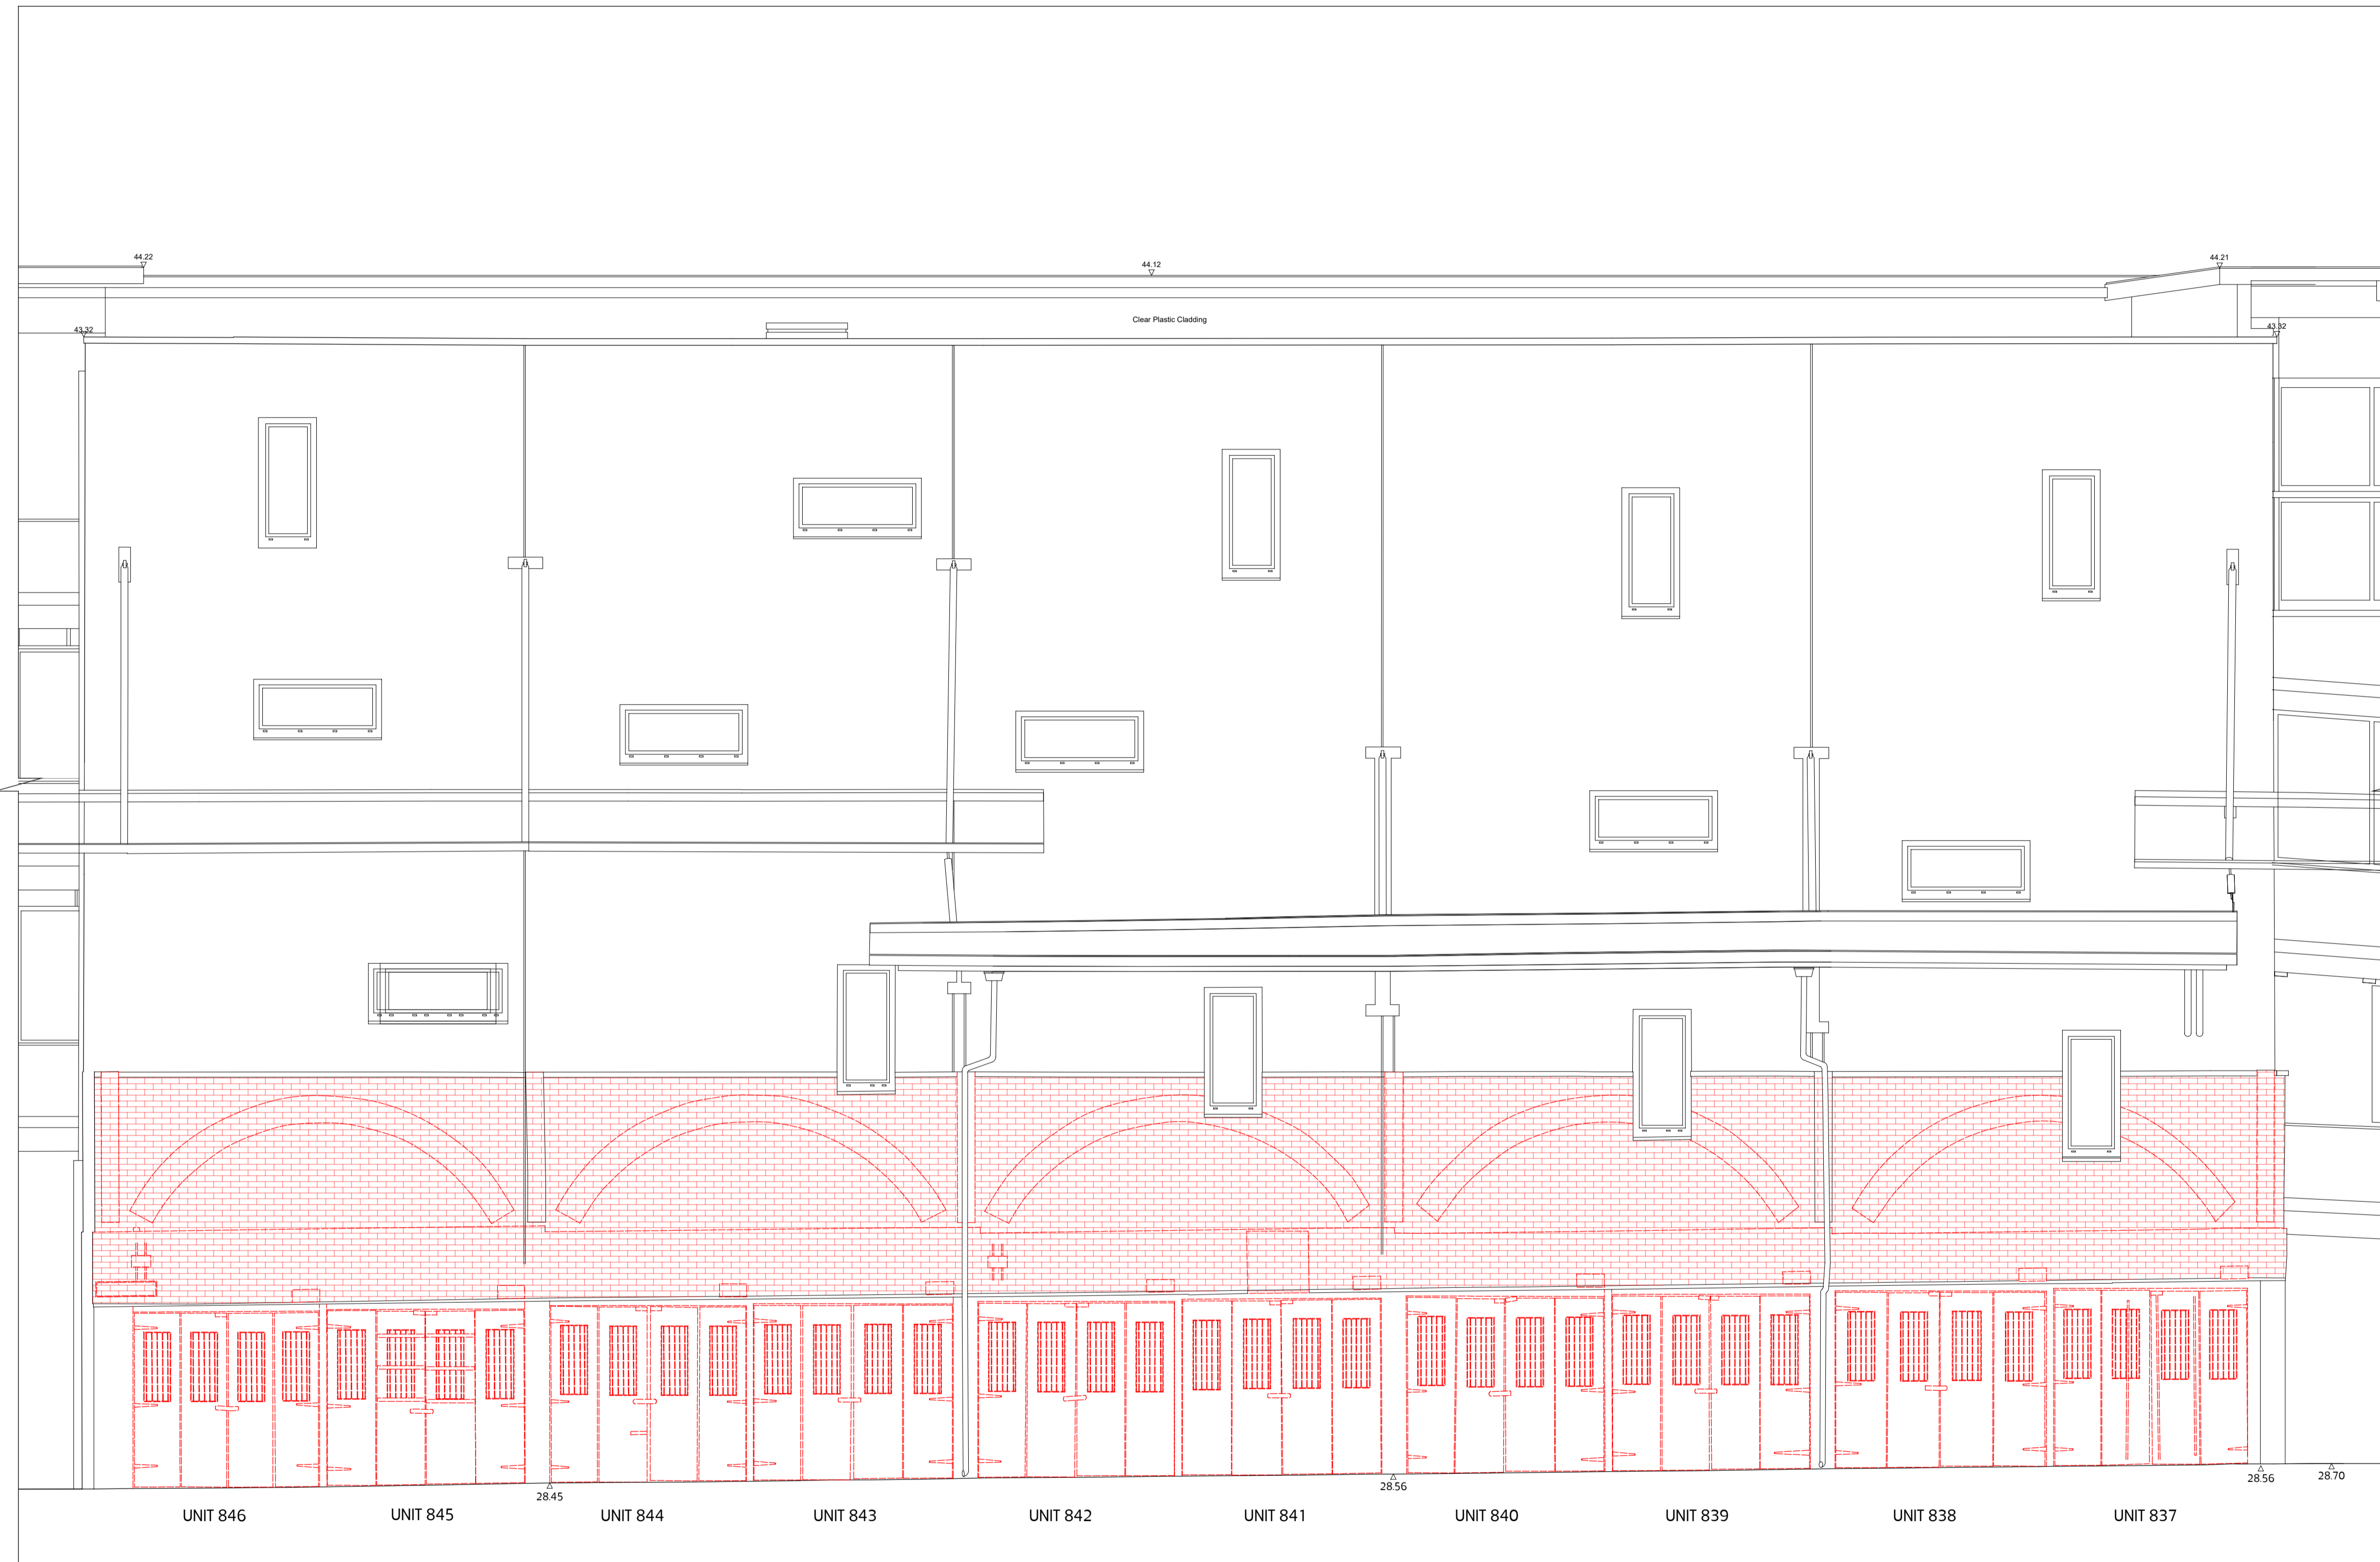

05 EXISTING ELEVATION EE
 SCALE 1:50@A1

KEY:

- REMOVALS
- REMOVAL OF BRICK CLADDING




MOXON
 LONDON
 Great Western Studios, 65 Alfred Road, London W2 5EU
 t: 0207 234 0088 | f: 0207 034 0099
 SCOTLAND
 Address Centre, Aberdeen AB35 5UN
 e: 01330742047
 m: 01330742047 | www.moxonarchitects.com

B PLANNING APPLICATION KS 21.10.2021
 A PLANNING APPLICATION DRAFT KS 29.09.2021

PROJECT TITLE: CAMDEN MARKET_SADDLE ROW & ATRIUM					
DRAWING TITLE: EXISTING ELEVATIONS					
DWG STATUS: PLANNING APPLICATION					
DRAWN	KS	FILE	743	DATE	29.09.2021
CHECKED	TJM	JOB NO	743	SCALE	1:50@A1
				REVISION	B
				DWG NO	543-006




06 EXISTING ELEVATION FF
 SCALE 1:50@A1

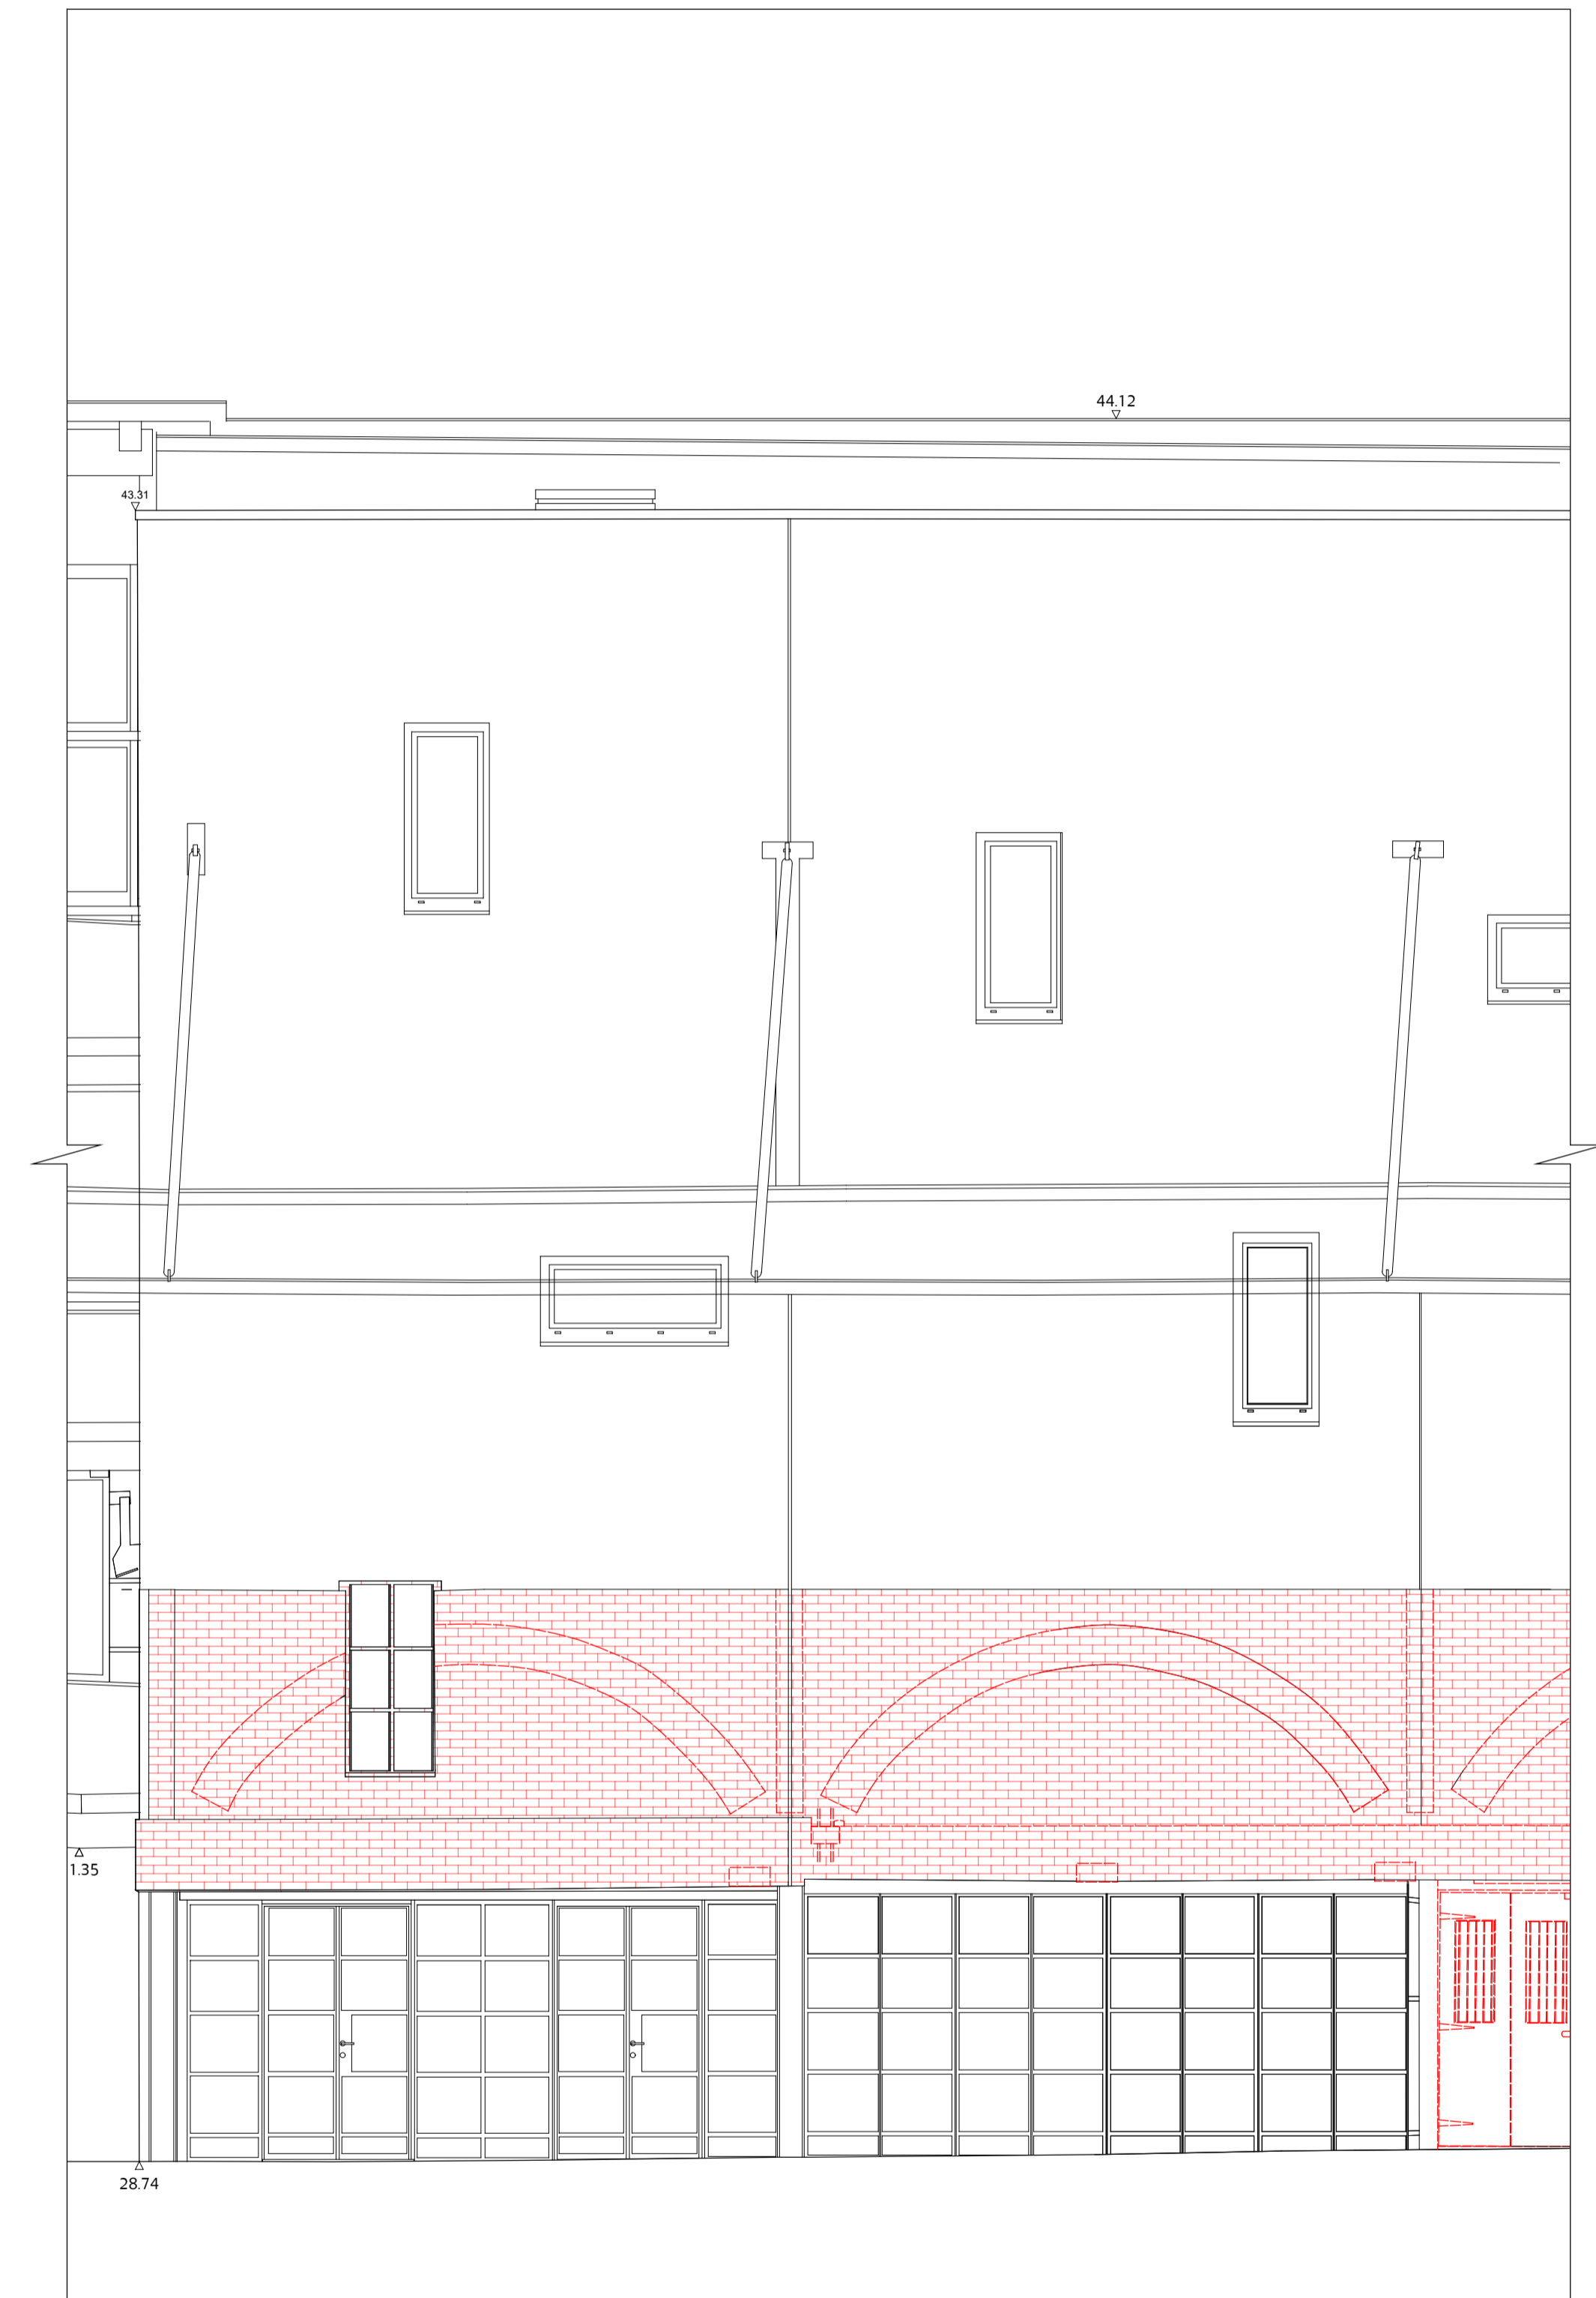

07 EXISTING ELEVATION GG
 SCALE 1:50@A1

KEY:
 - - - - - REMOVALS
 [Red Hatched Box] REMOVAL OF BRICK CLADDING

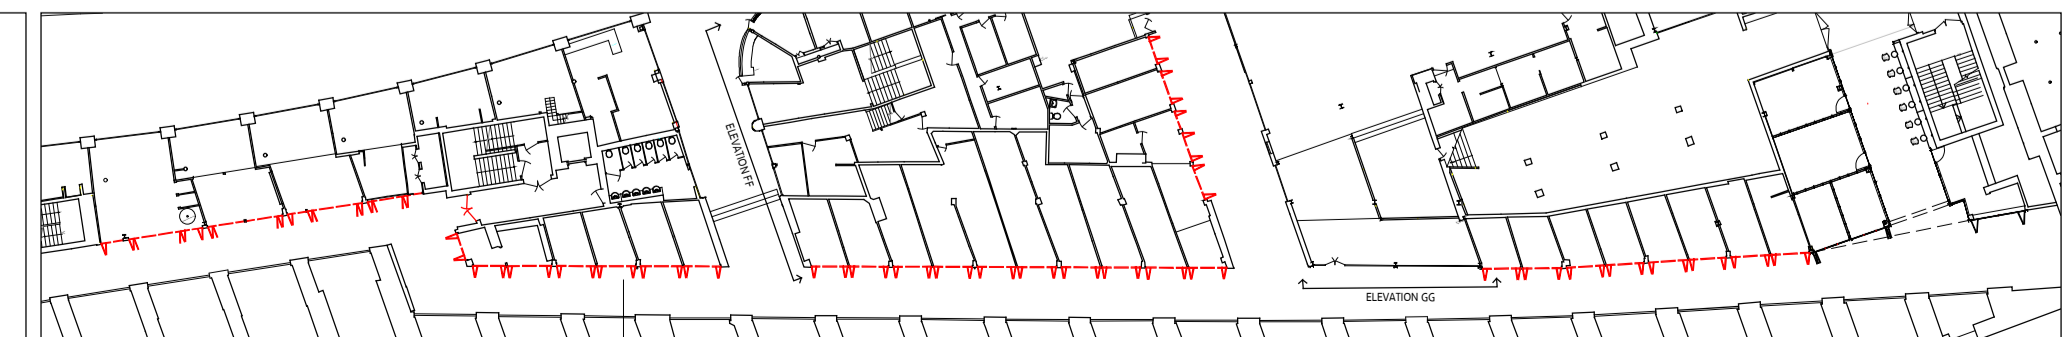


MOXON
 LONDON
 Great Western Studios, 65 Alfred Road, London W2 5EU
 t: 0207 234 0088 | f: 0207 034 0099
 SCOTLAND
 Ardross, Croyke, Aberdeen AB35 5UN
 t: 01330743047
 m: 07950000000 | www.moxonarchitects.com

PROJECT TITLE		CAMDEN MARKET_SADDLE ROW & ATRIUM		KS 21.10.2021	
DRAWING TITLE		EXISTING ELEVATIONS		KS 29.09.2021	
DWG STATUS		PLANNING APPLICATION		KS 29.09.2021	
DRAWN	KS	FILE	743	DATE	29.09.2021
CHECKED	TJM	JOB NO	743	SCALE	1:50@A1
				REVISION	B
				DWG NO	543-008

B PLANNING APPLICATION
 A PLANNING APPLICATION DRAFT


NOTES
 Moxon Architects Limited
 This drawing is copyright. All rights reserved.
 Do not scale from this drawing; work from figured dimensions only.

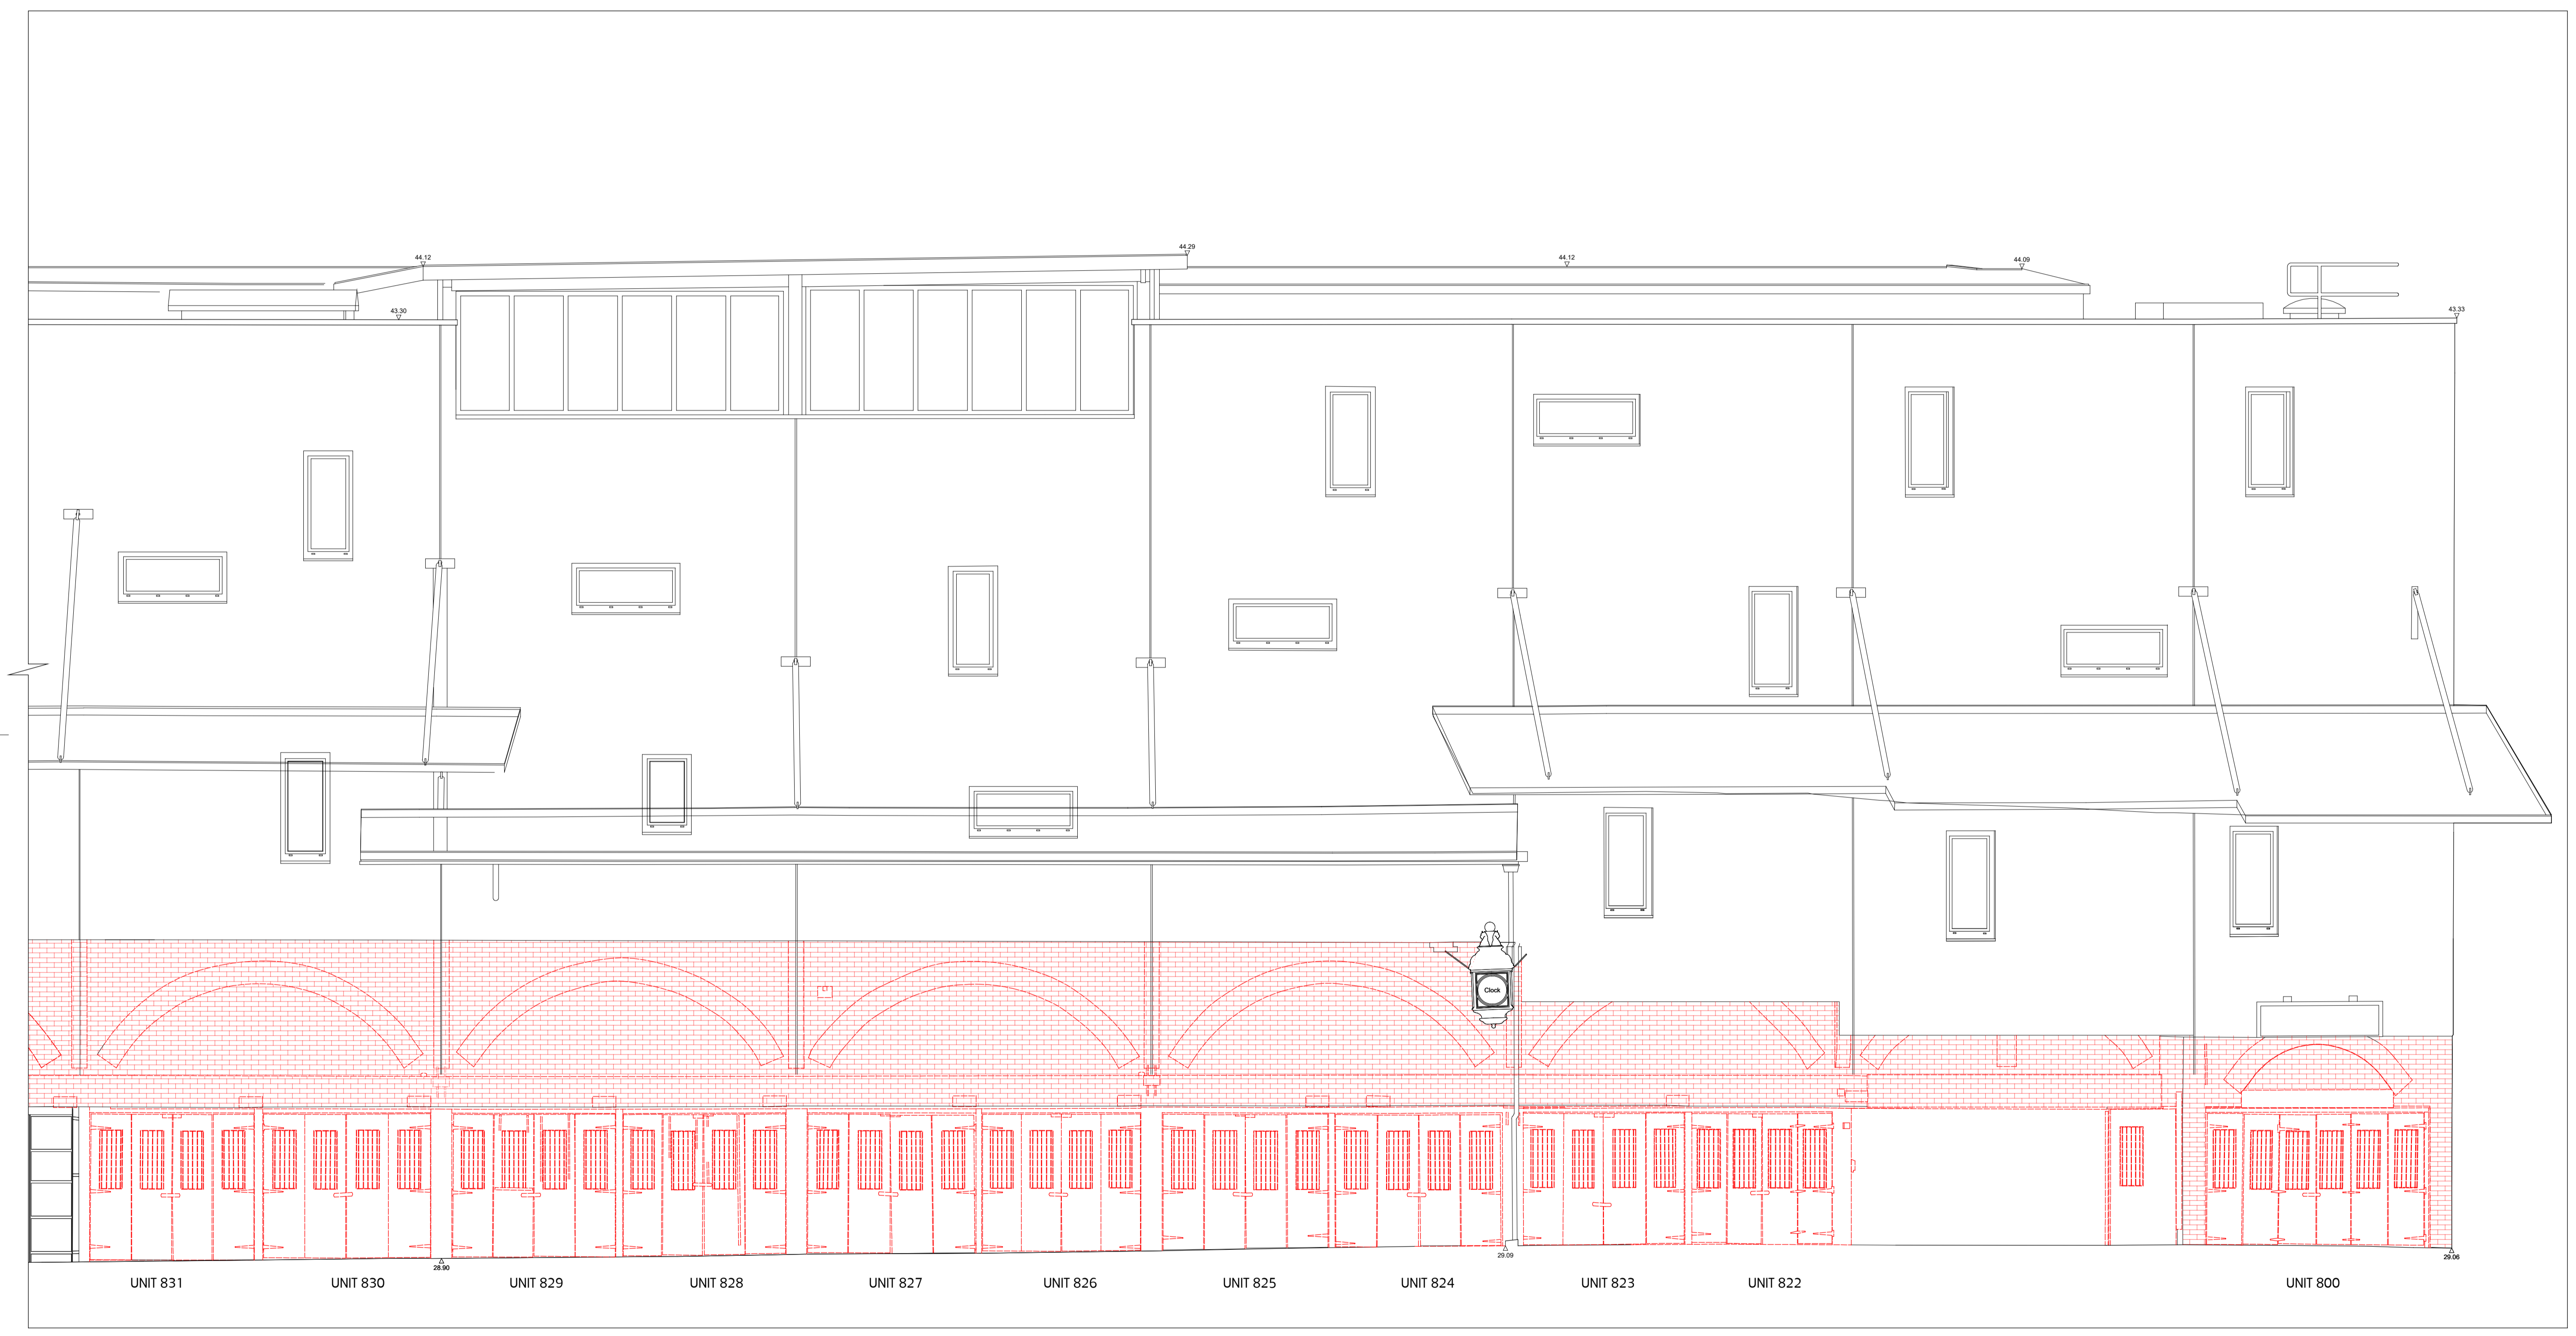

08 EXISTING ELEVATION HH
 SCALE 1:50@A1

KEY:

- REMOVALS
- ▨ REMOVAL OF BRICK CLADDING

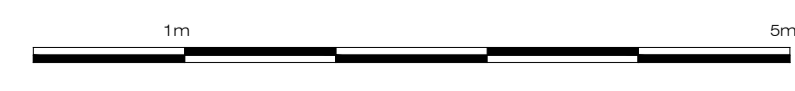


MOXON
 LONDON
 Great Western Station, 65 Abchurch Lane, London EC4A 3DF
 t: 0207 234 0088 | f: 0207 034 0099
 SCOTLAND
 Address: 100, 101, 102, 1000

B PLANNING APPLICATION KS 21.10.2021
 A PLANNING APPLICATION DRAFT KS 29.09.2021

PROJECT TITLE CAMDEN MARKET_SADDLE ROW & ATRIUM							
DRAWING TITLE EXISTING ELEVATIONS							
DWG STATUS PLANNING APPLICATION							
DRAWN	KS	FILE	743	DATE	29.09.2021	REVISION	B
CHECKED	TJM	JOB NO	743	SCALE	1:50 @A1	DWG NO	543-007

NOTES
 Moxon Architects Limited
 This drawing is copyright. All rights reserved.
 Do not scale from this drawing; work from figured dimensions only.

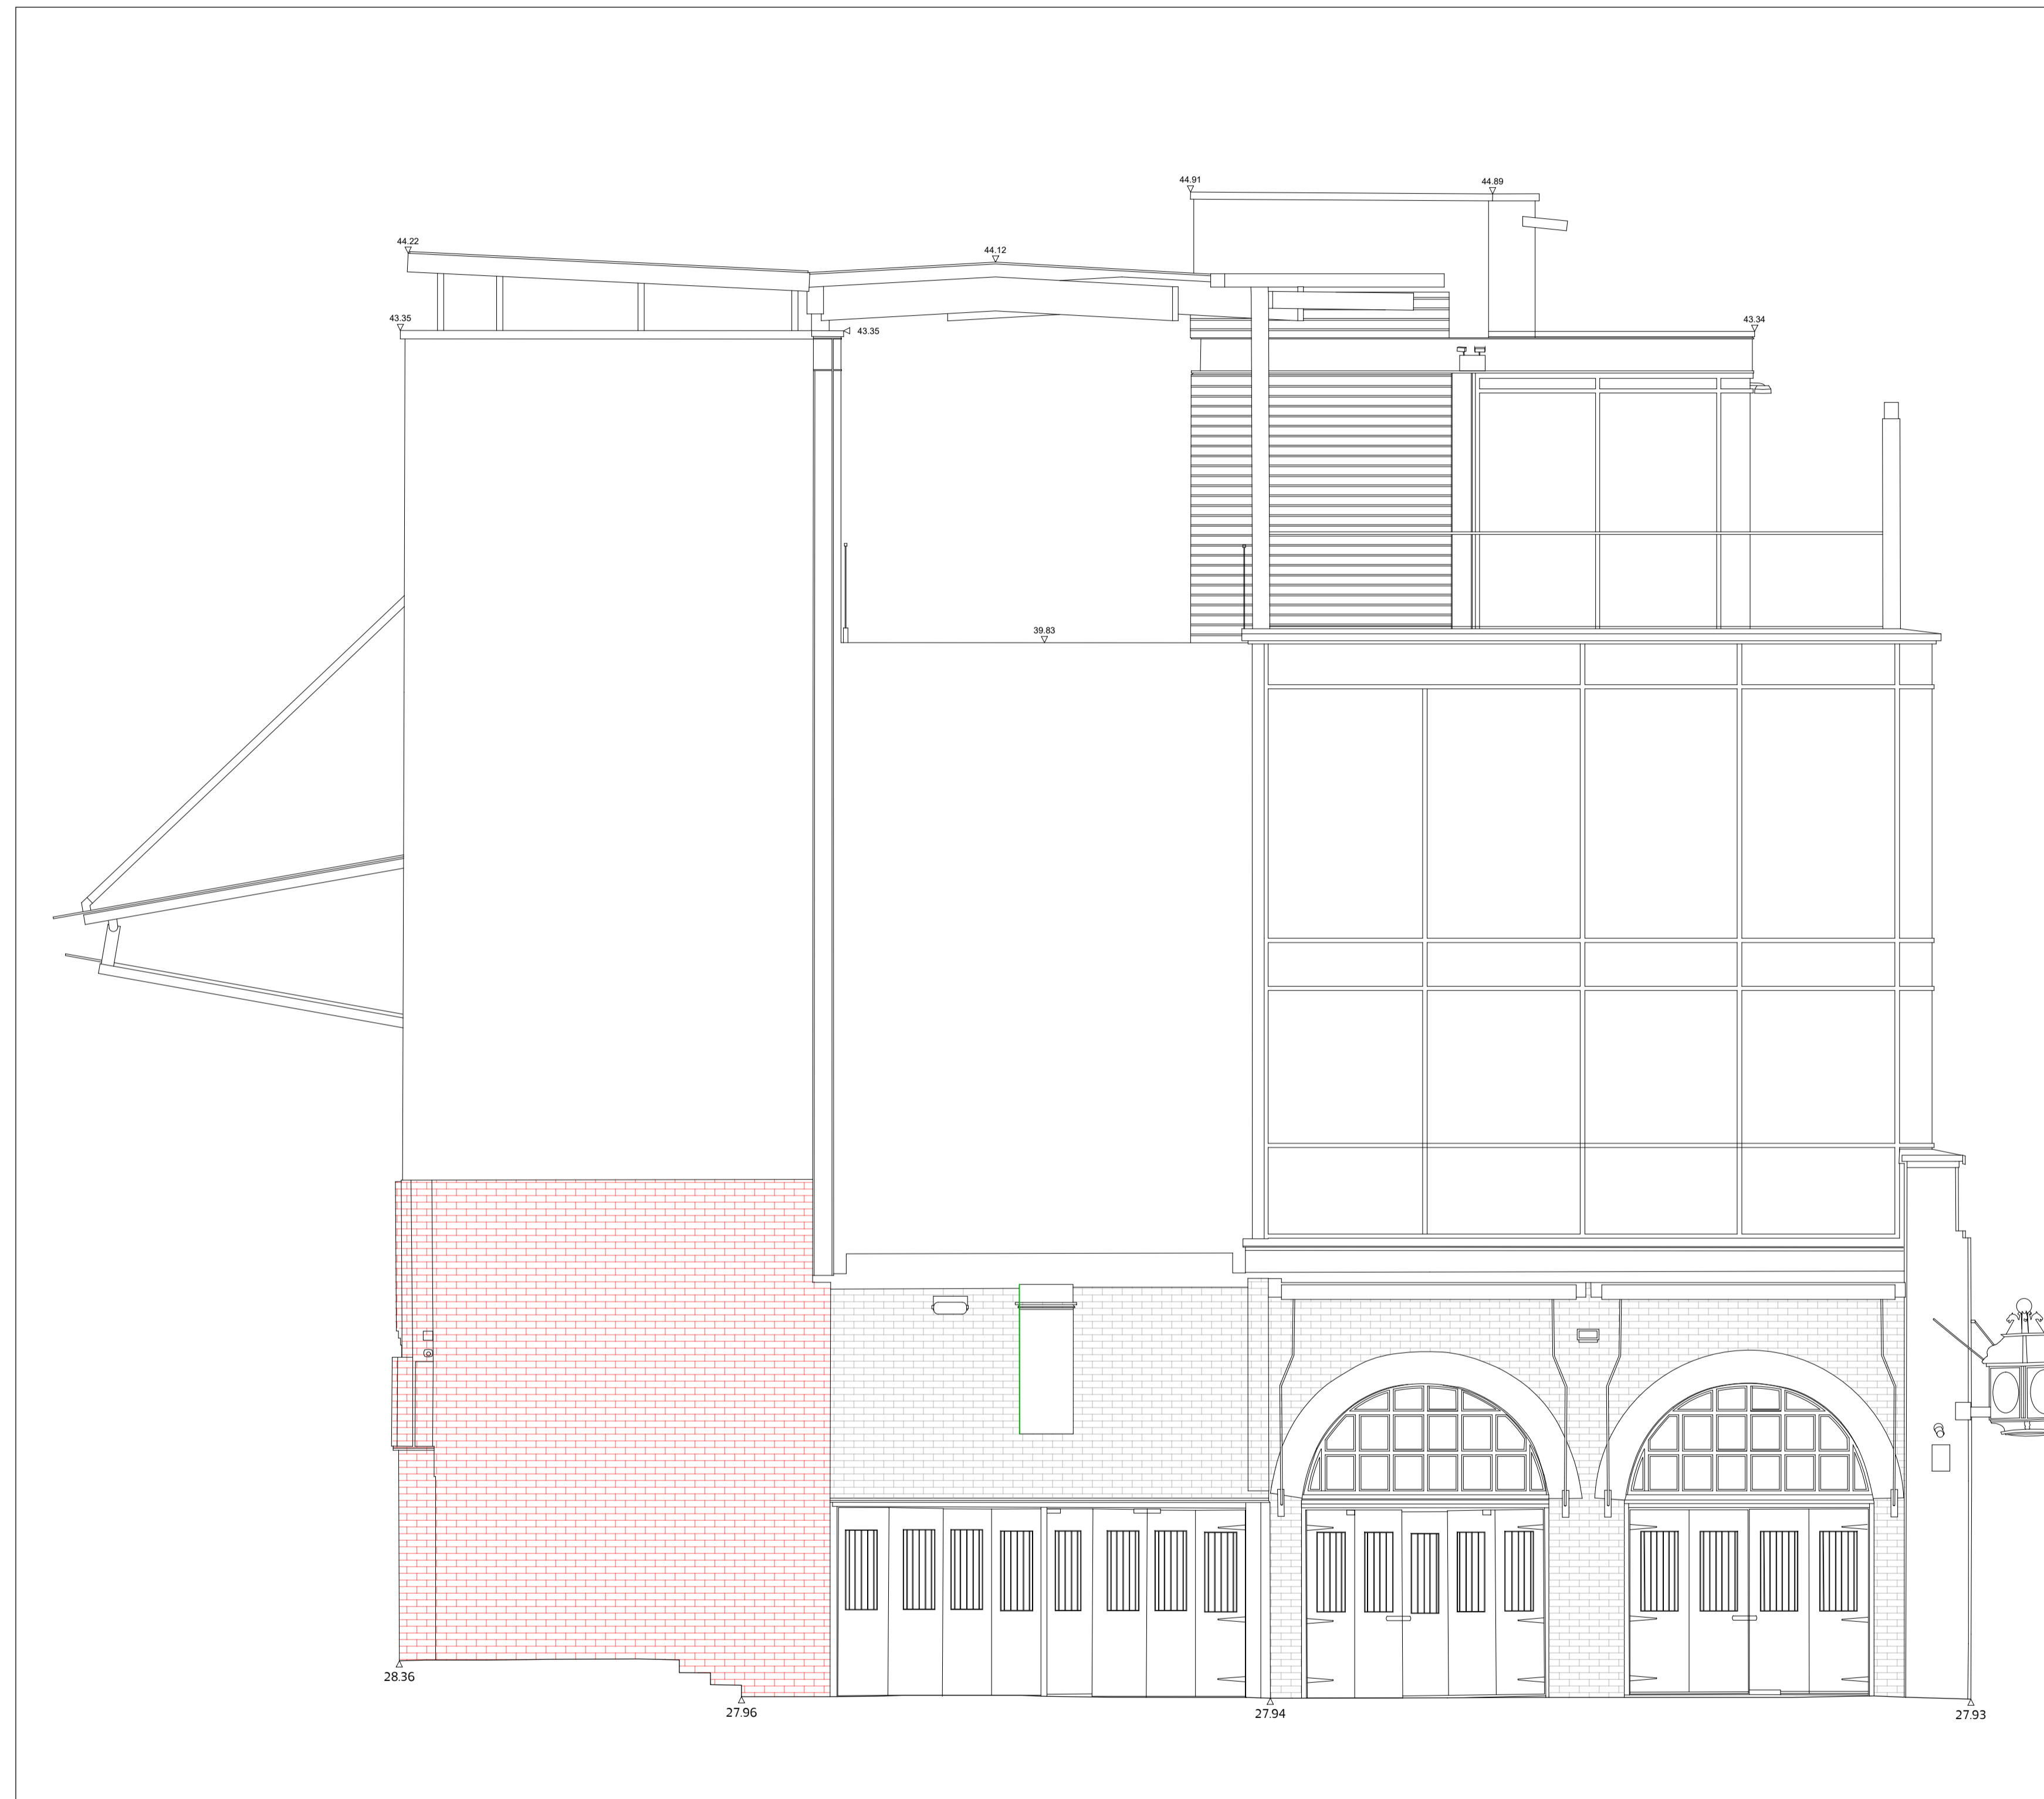

09 EXISTING ELEVATION JJ
 SCALE 1:50@A1


KEY:
 - - - - - REMOVALS
 [Red Brick Pattern] REMOVAL OF BRICK CLADDING



MOXON
 LONDON
 Great Western Studios, 65 Alfred Road, London W2 5EU
 t: 0207 034 0088 | f: 0207 034 0099
 SCOTLAND
 Address: Craft, Aberdeen AB35 5UN
 e: 01 3307430417
 m: 07950000000 | www.moxonarchitects.com

B PLANNING APPLICATION KS 21.10.2021
 A PLANNING APPLICATION DRAFT KS 29.09.2021

PROJECT TITLE CAMDEN MARKET_SADDLE ROW & ATRIUM							
DRAWING TITLE EXISTING ELEVATIONS							
DWG STATUS PLANNING APPLICATION							
DRAWN	KS	FILE	743	DATE	29.09.2021	REVISION	B
CHECKED	TJM	JOB NO	743	SCALE	1:50@A1	DWG NO	543-009

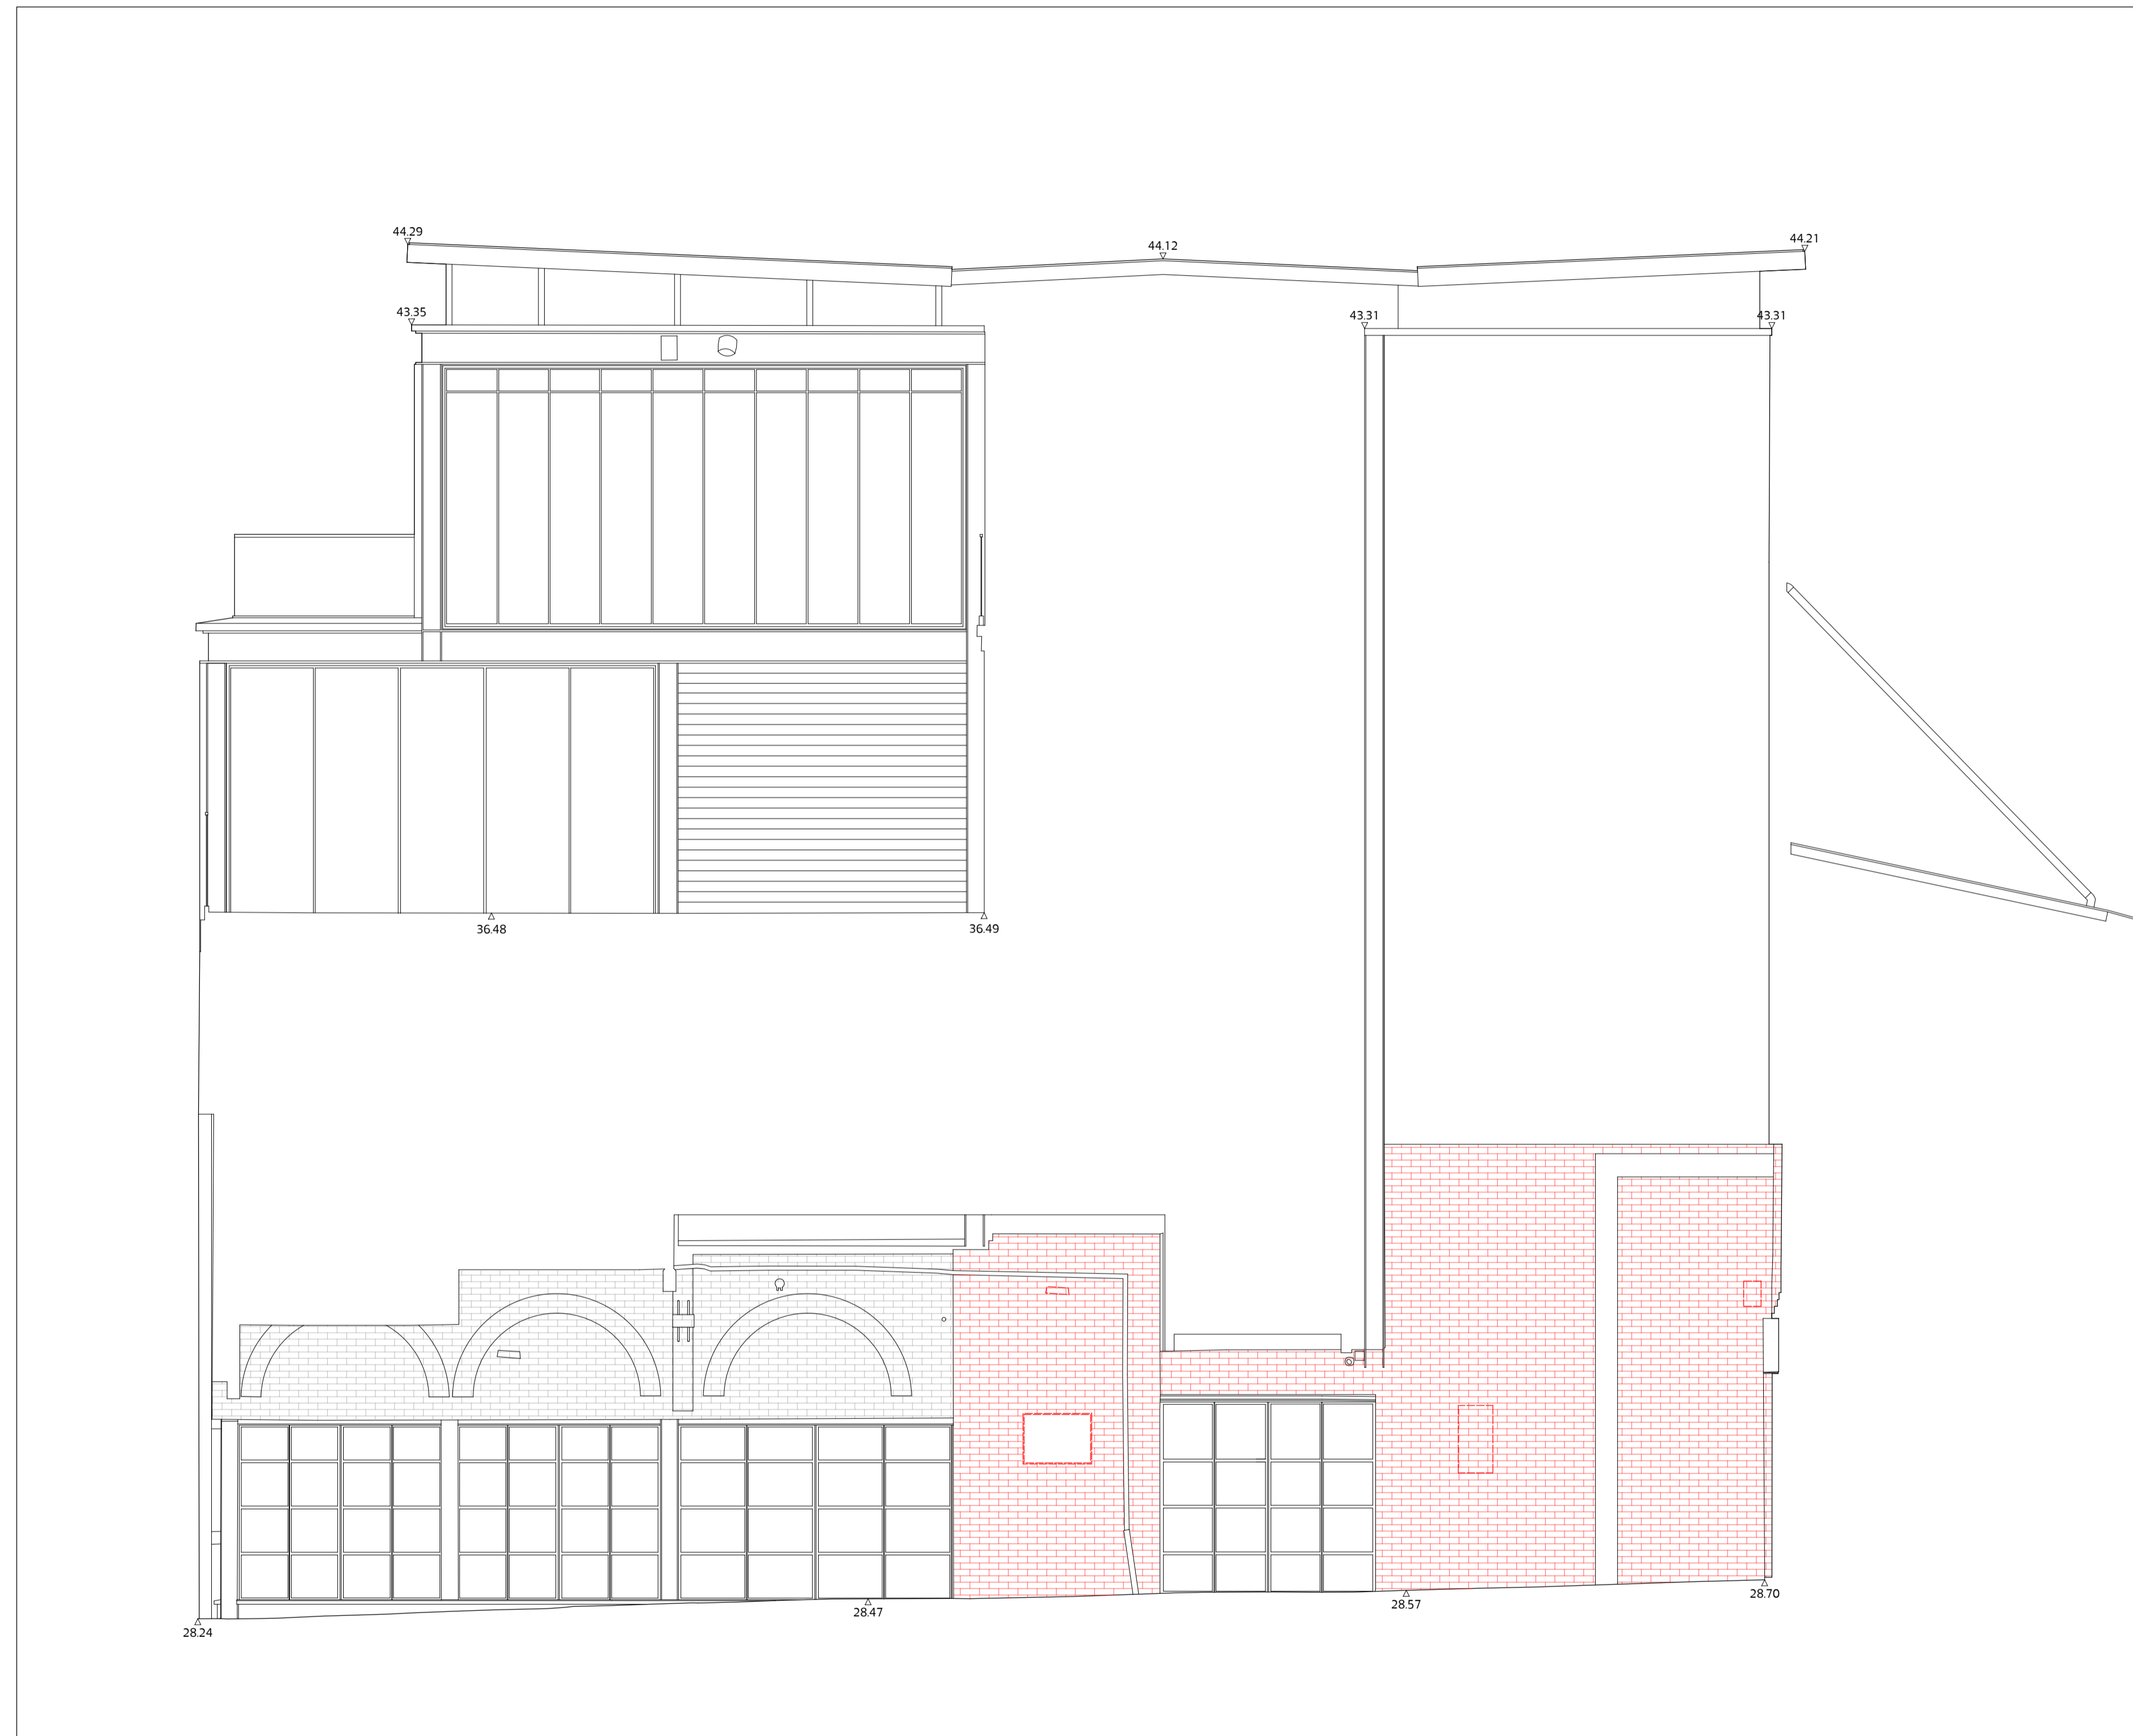

09 EXISTING ELEVATION KK
 SCALE 1:50@A1

KEY:



- REMOVALS
- REMOVAL OF BRICK CLADDING



MOXON
 LONDON
 Great Western Studios, 65 Alfred Road, London W2 5EU
 t: 0207 034 0088 | f: 0207 034 0099
 SCOTLAND
 400th, Croyne, Aberdeen AB35 5UN
 e: 01330743047
 m: 07900000000 | www.moxonarchitects.com

B PLANNING APPLICATION KS 21.10.21
 A PLANNING APPLICATION DRAFT KS 29.09.2021

PROJECT TITLE CAMDEN MARKET_SADDLE ROW & ATRIUM							
DRAWING TITLE EXISTING ELEVATIONS							
DWG STATUS PLANNING APPLICATION							
DRAWN	KS	FILE	743	DATE	29.09.2021	REVISION	B
CHECKED	TJM	JOB NO	743	SCALE	1:50@A1	DWG NO	543-010

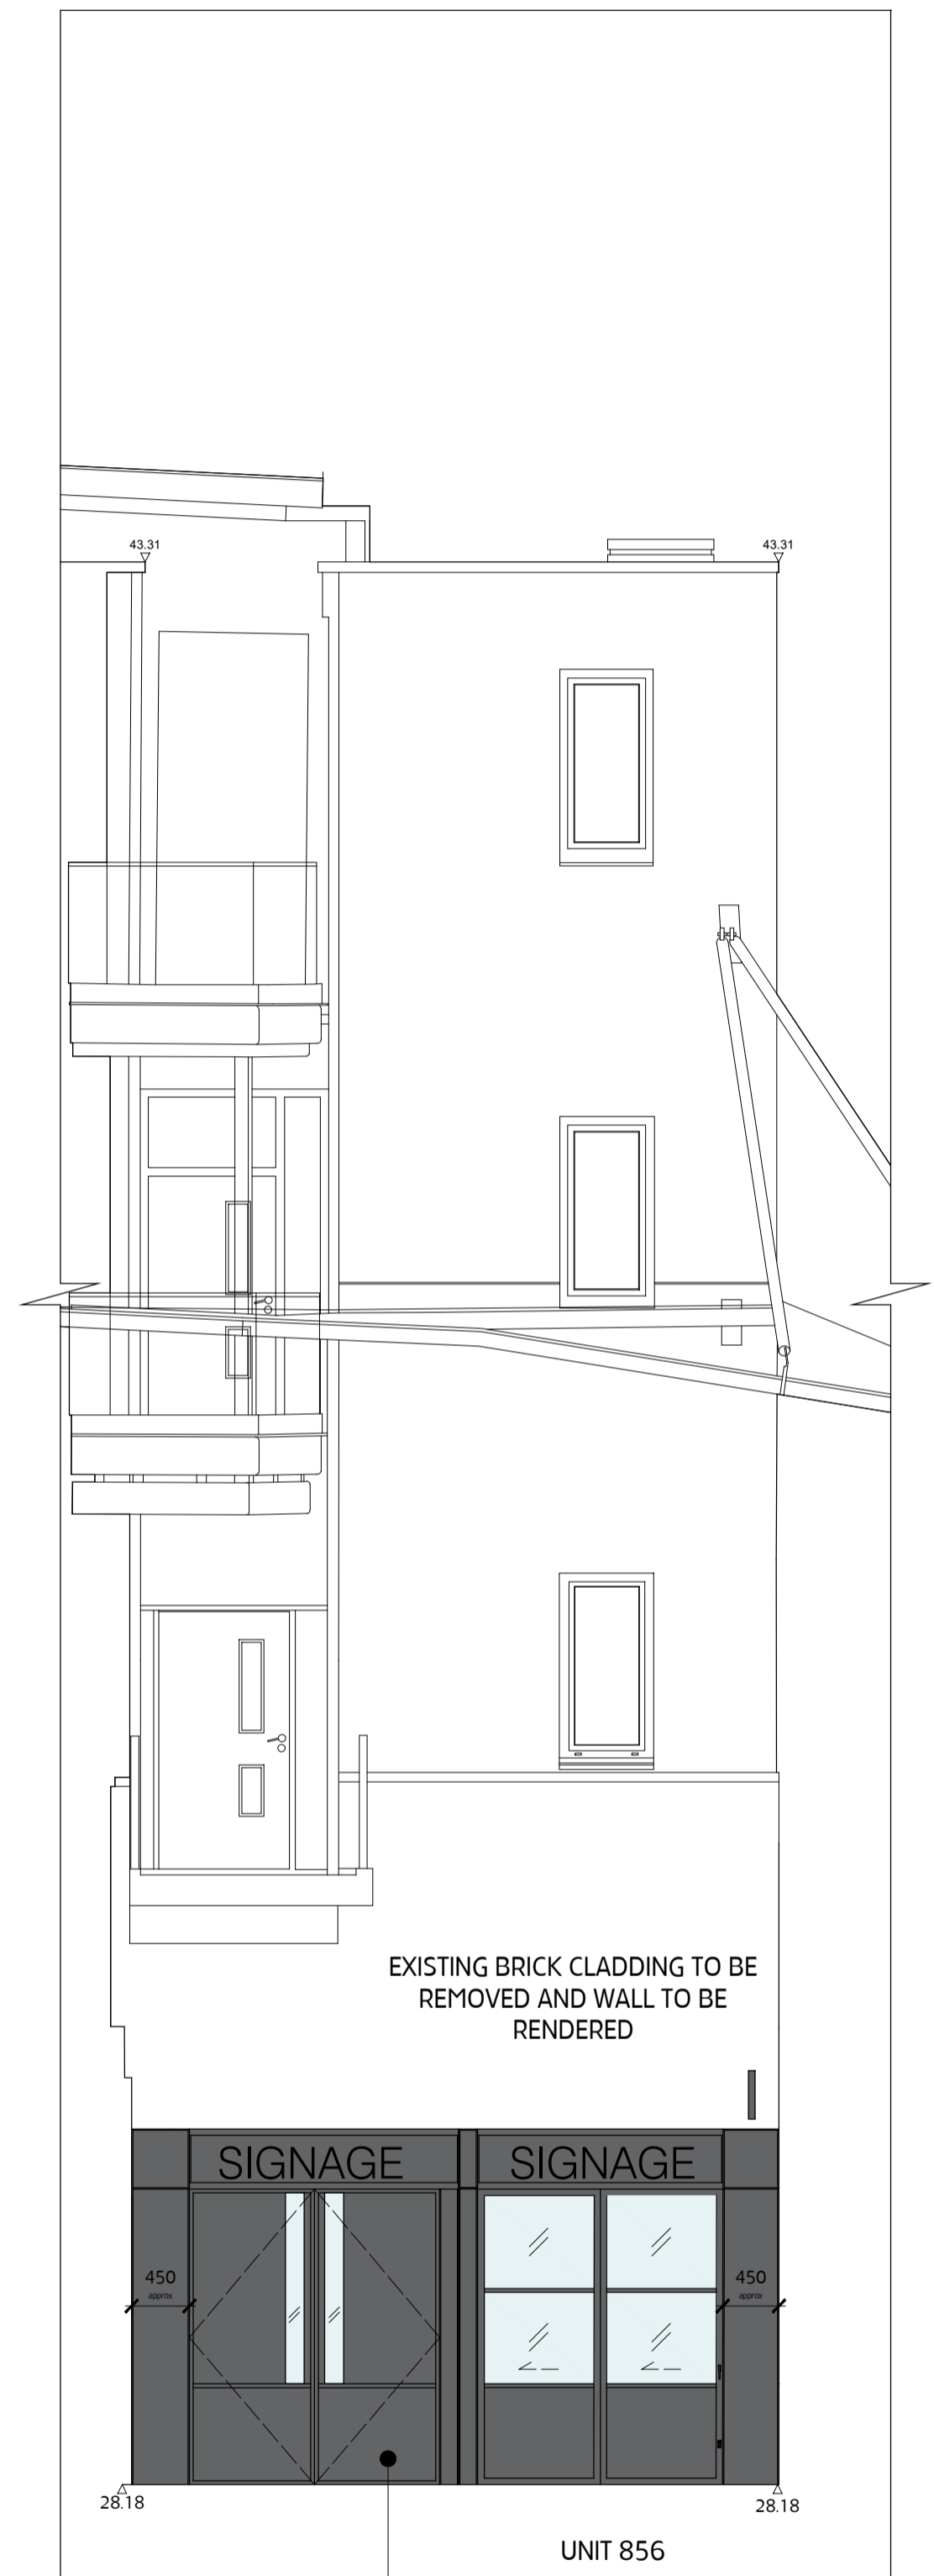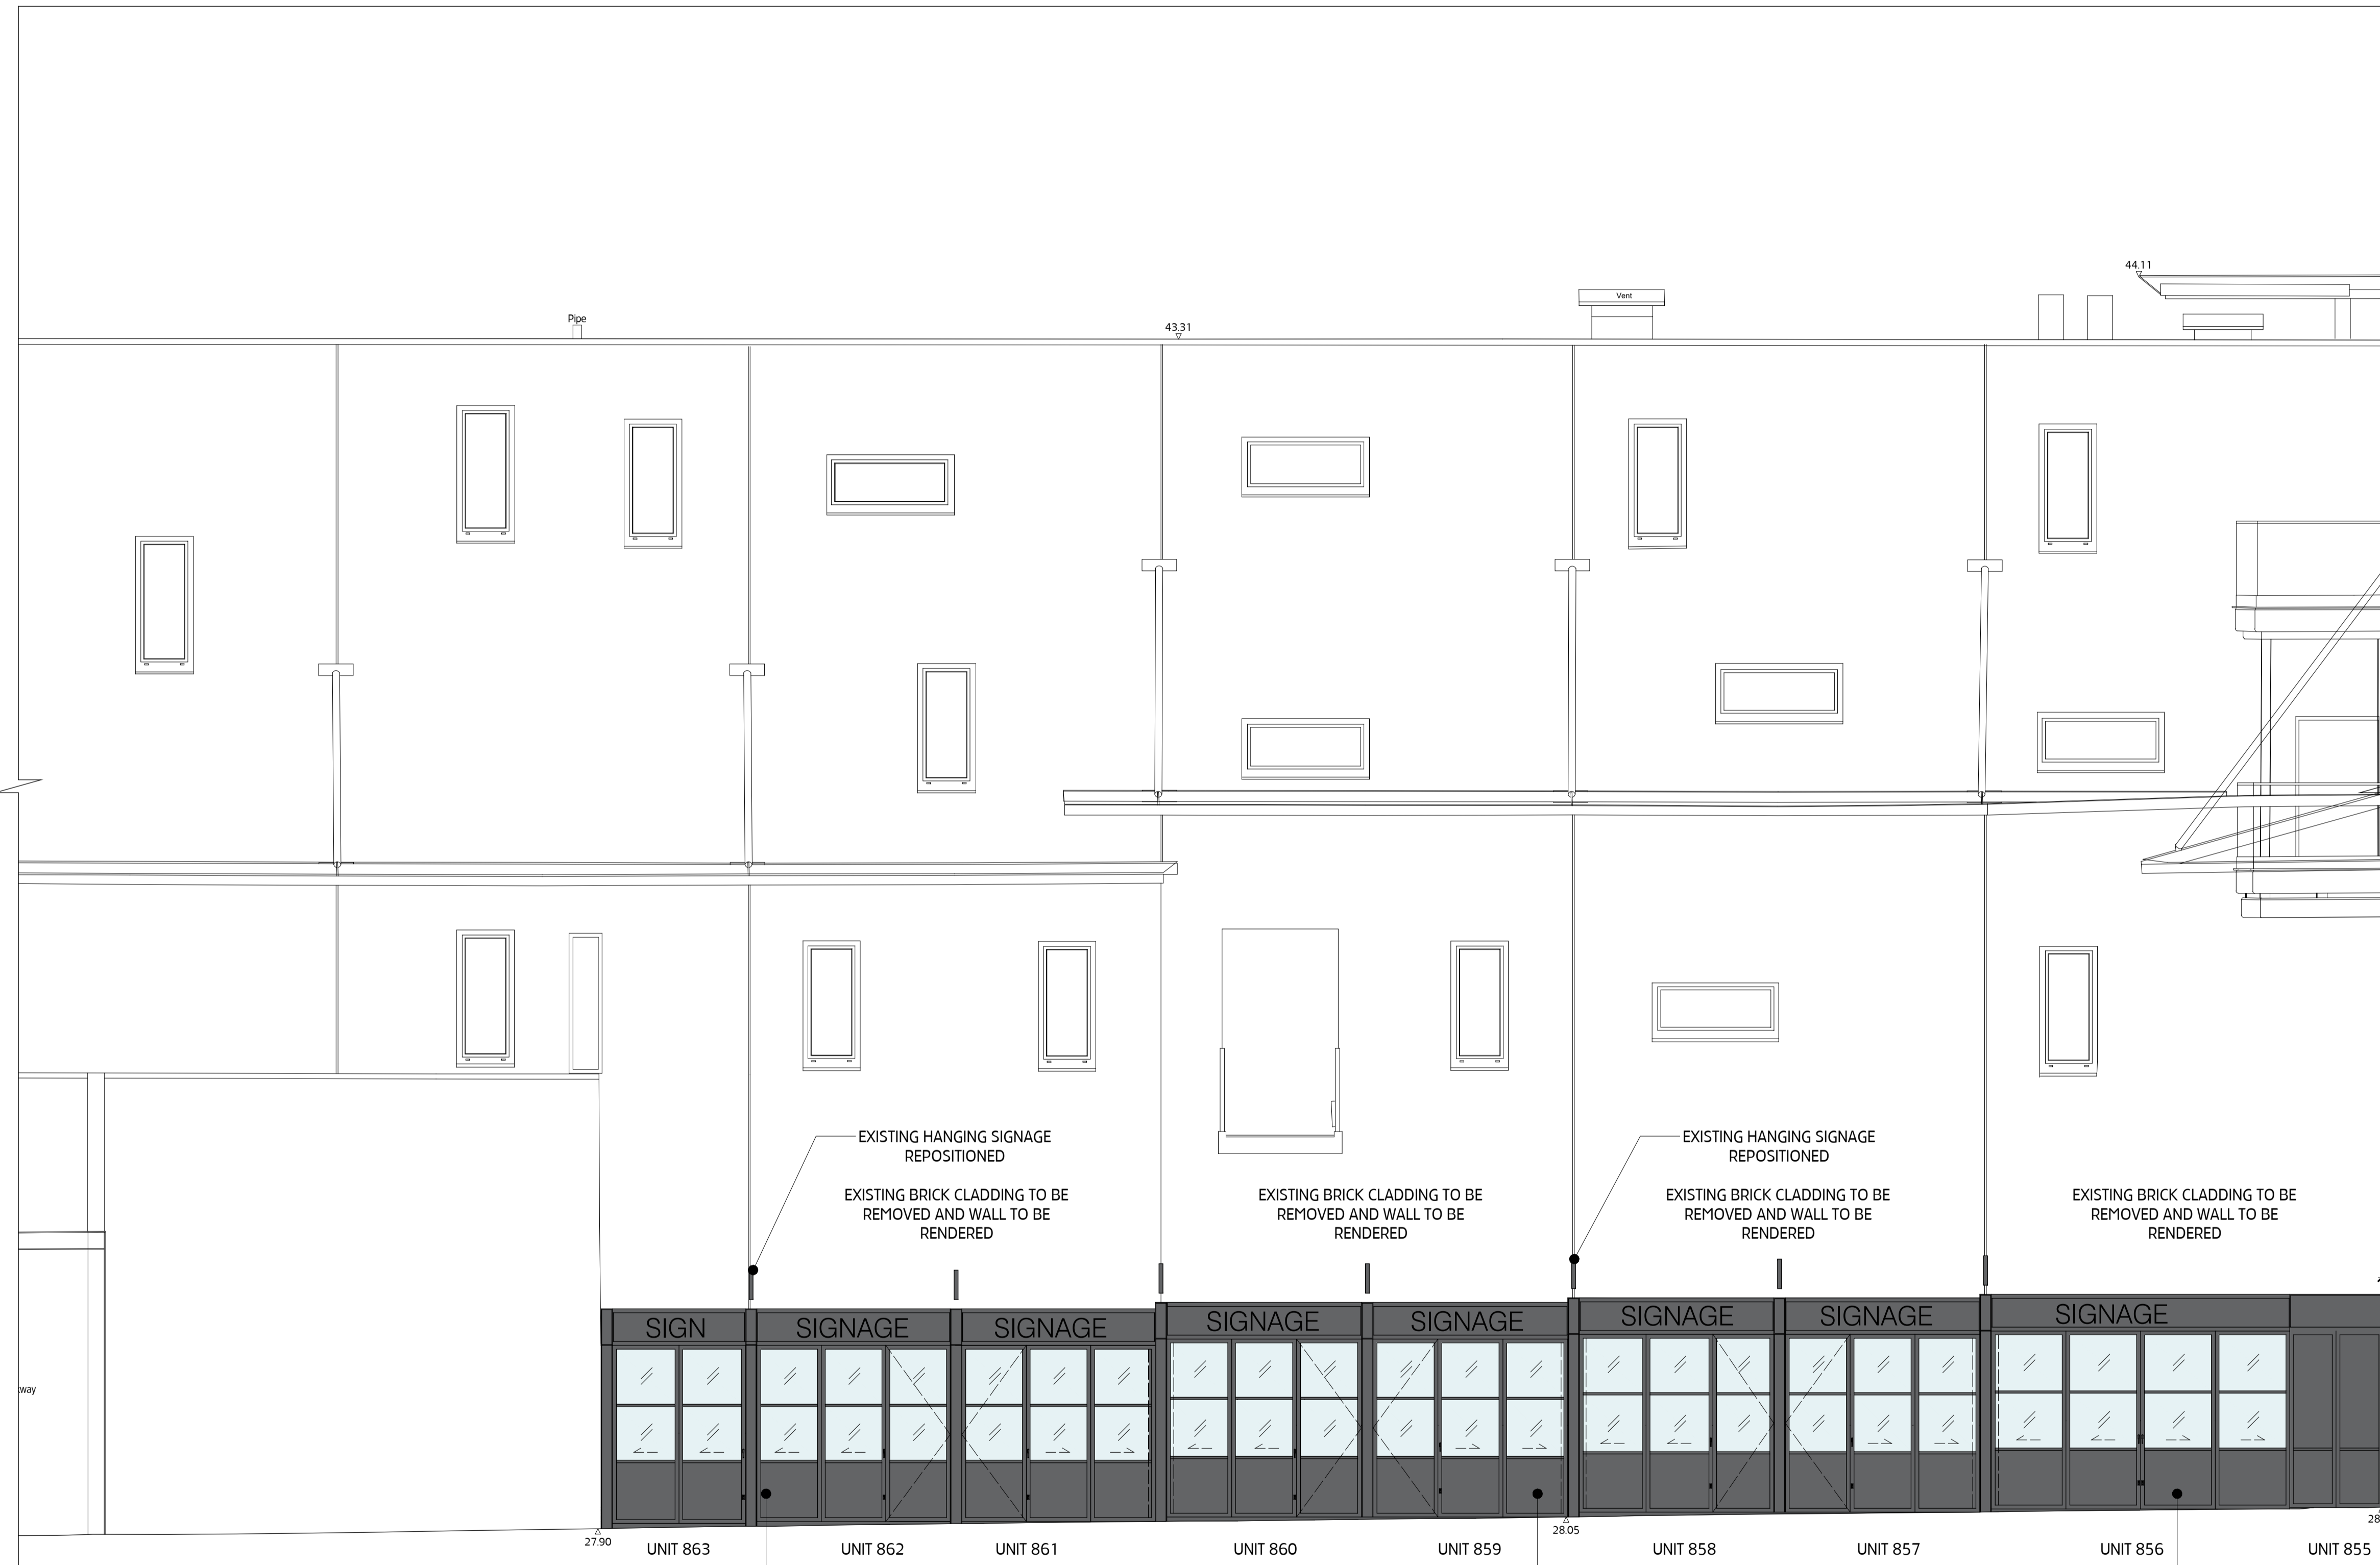


01 PROPOSED ELEVATION AA
 SCALE 1:50@A1

02 PROPOSED ELEVATION BB
 SCALE 1:50@A1

KEY:

- REMOVALS
- REMOVAL OF BRICK CLADDING

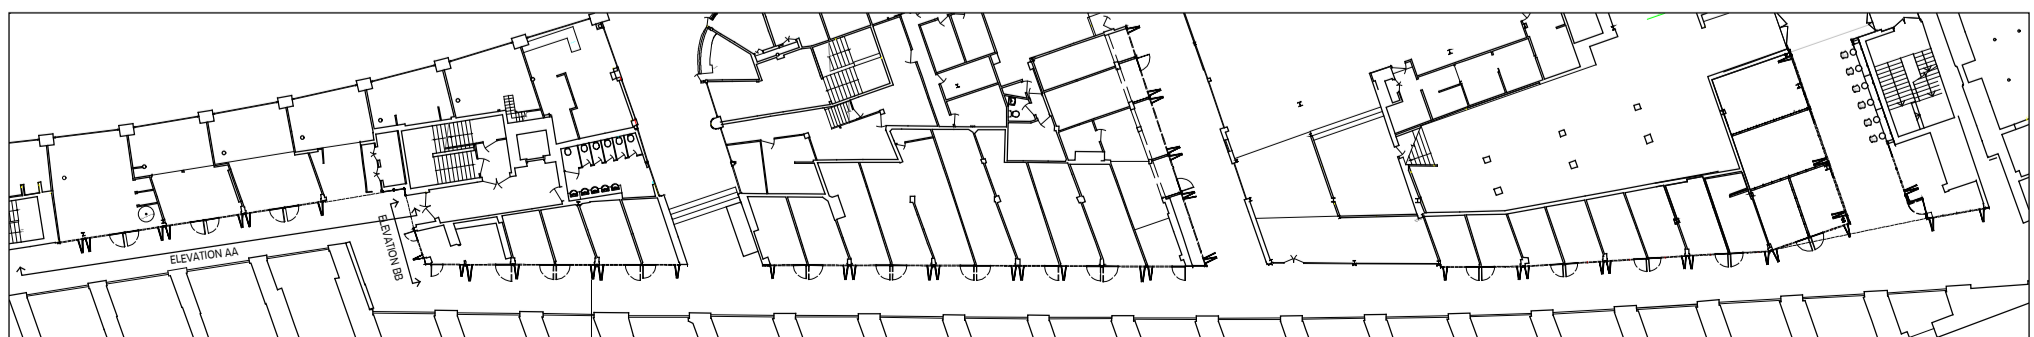

MOXON
 LONDON
 Great Western Studios, 65 Alfred Road, London W2 5EU
 t: 0207 234 0088 | f: 0207 034 0099
 SCOTLAND
 Ardri, Craig, Aberdeen AB35 5UN
 e: 01330742047
 m: 01330742047
 mail@moxonarchitects.com | www.moxonarchitects.com

PROJECT TITLE		CAMDEN MARKET_SADDLE ROW & ATRIUM					
DRAWING TITLE		PROPOSED ELEVATIONS					
DWG STATUS		PLANNING APPLICATION					
DRAWN	KS	FILE	743	DATE	29.09.2021	REVISION	B
CHECKED	TJM	JOB NO	743	SCALE	1:50@A1	DWG NO	543-011

B PLANNING APPLICATION KS 21.10.2021
 A PLANNING APPLICATION DRAFT KS 29.09.2021



03 PROPOSED ELEVATION CC
 SCALE 1:50@ A1




04 PROPOSED ELEVATION DD
 SCALE 1:50@ A1

METAL DOOR SYSTEM INSTALLED IN EXISTING APERTURES

METAL DOOR SYSTEM INSTALLED IN EXISTING APERTURES


KEY:
 REMOVALS
 REMOVAL OF BRICK CLADDING

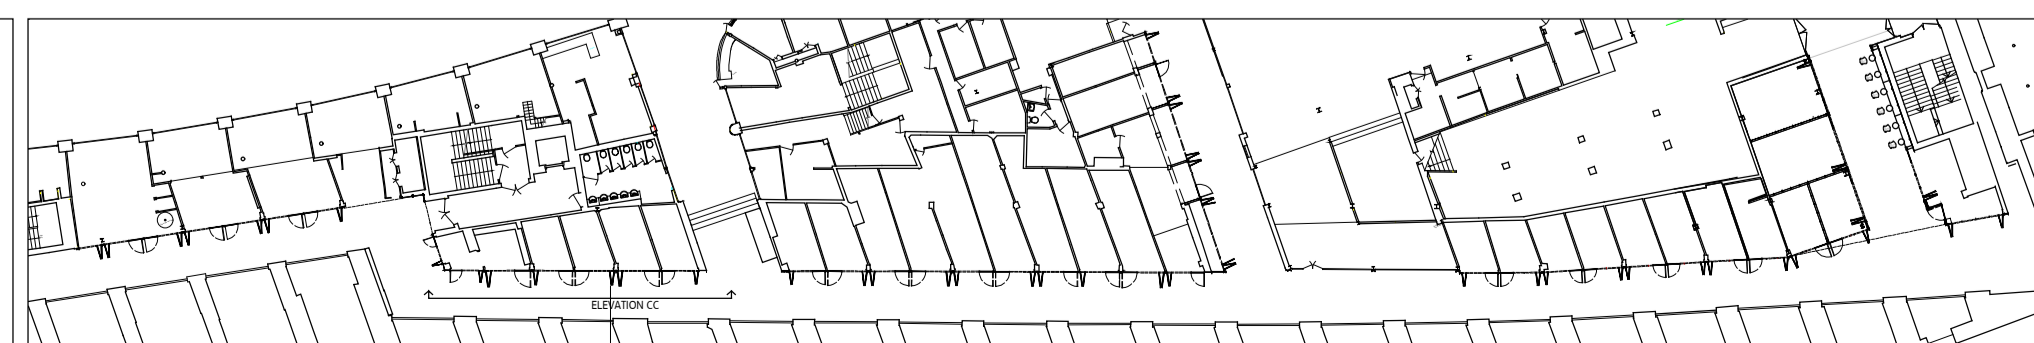

MOXON
 LONDON
 Great Western Studios, 65 Alfred Road, London W2 5EU
 t: 0207 034 0088 f: 0207 034 0099
 SCOTLAND
 400th, Craig, Aberdeen AB35 5UN
 s: 01 330740417
 m: 07800000000 www.moxonarchitects.com

B PLANNING APPLICATION KS 21.10.2021
 A PLANNING APPLICATION DRAFT KS 29.09.2021


PROJECT TITLE CAMDEN MARKET_SADDLE ROW & ATRIUM				
DRAWING TITLE PROPOSED ELEVATIONS				
DWG STATUS PLANNING APPLICATION				
DRAWN KS	FILE 743	DATE 29.09.2021	REVISION A	
CHECKED TJM	JOB NO 743	SCALE 1:50@A1	DWG NO 543-012	

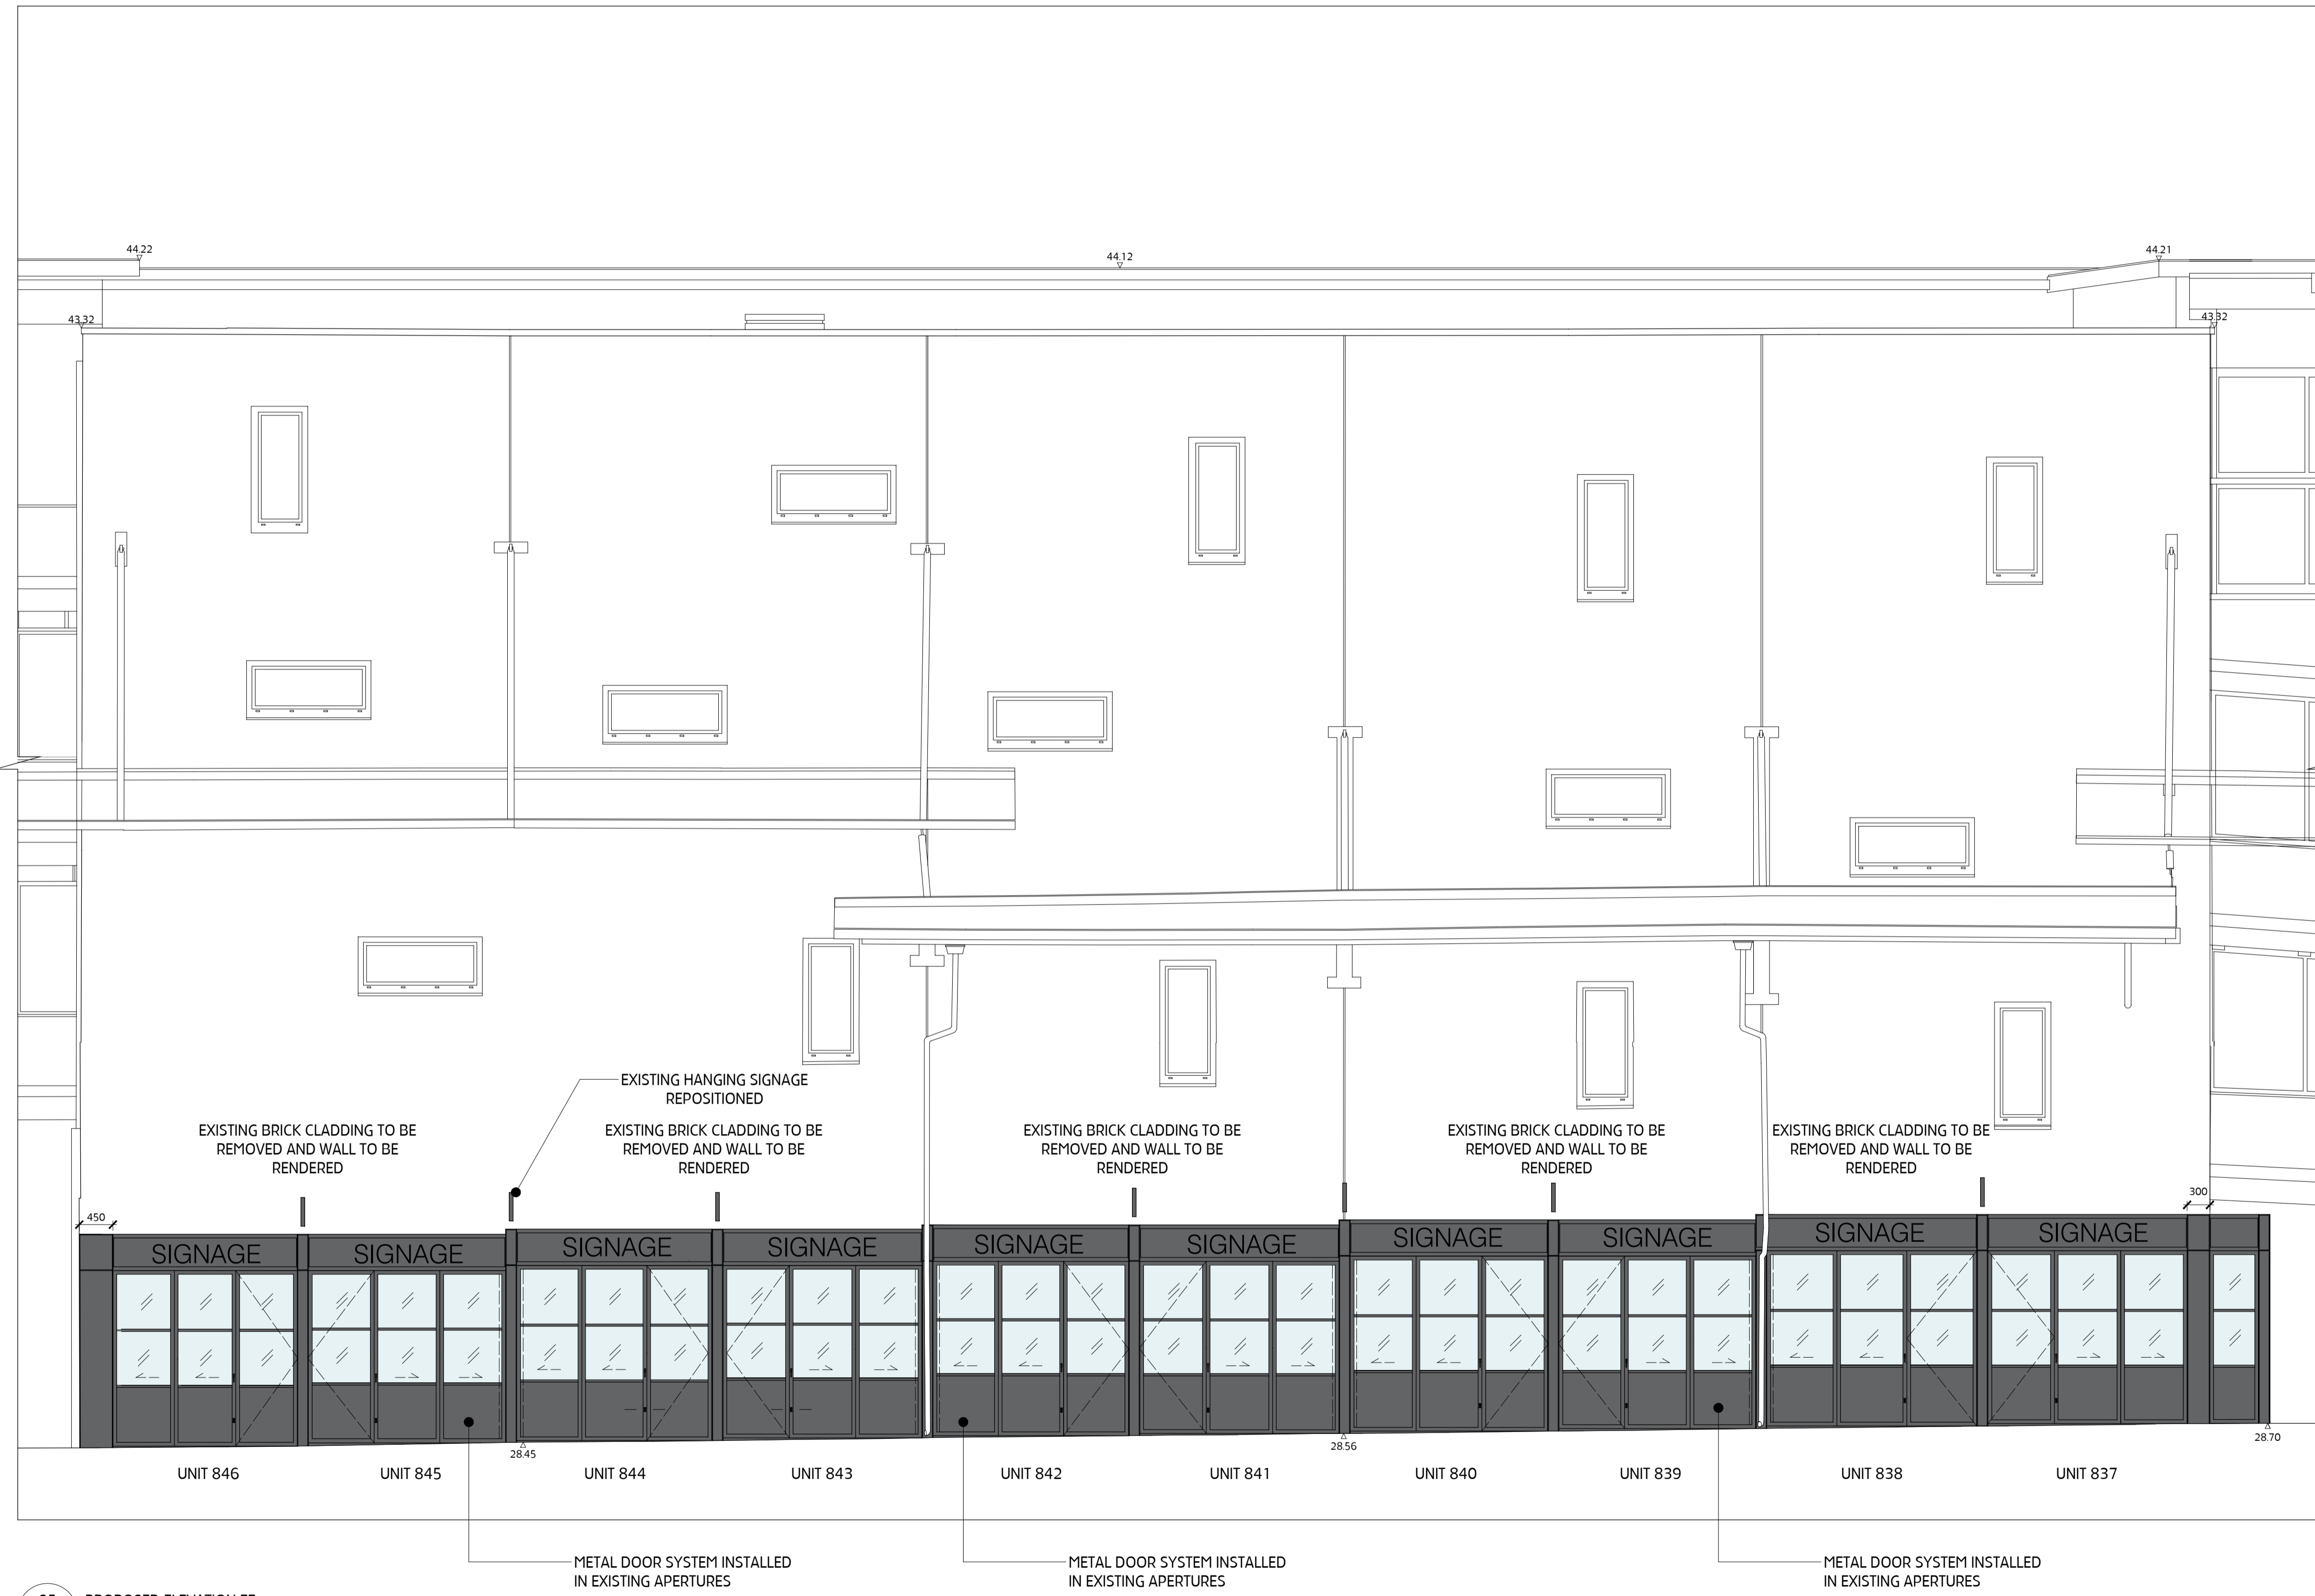

05 PROPOSED ELEVATION EE
 SCALE 1:50@A1

KEY:

- REMOVALS
- REMOVAL OF BRICK CLADDING

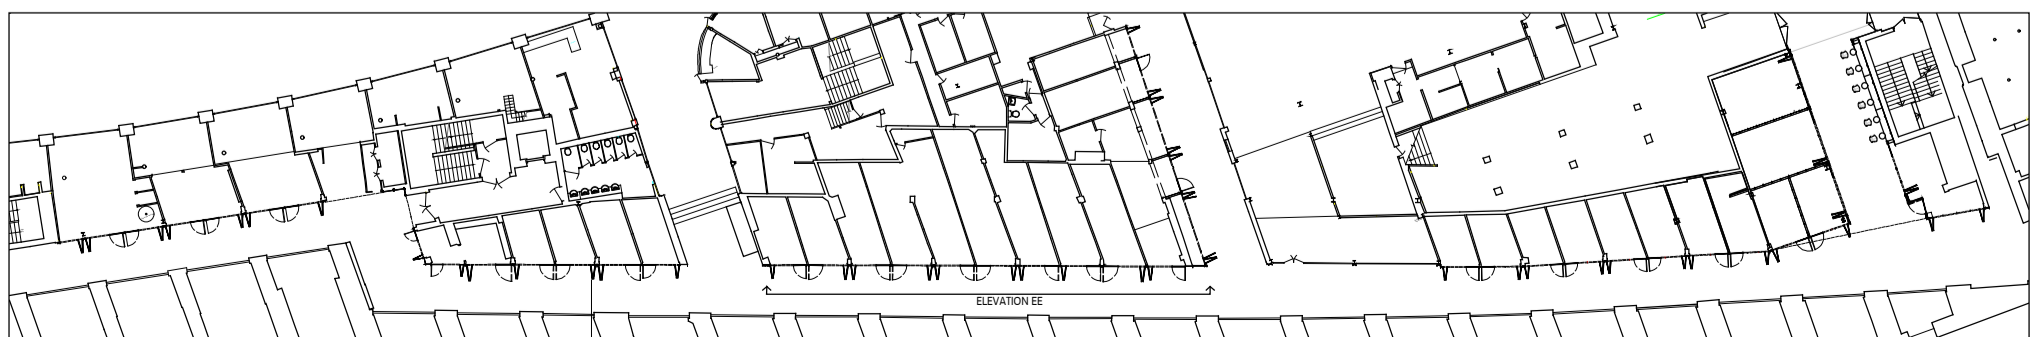


MOXON
 LONDON
 Great Western Studios, 65 Alfred Road, London W2 5EU
 t: 0207 034 0088 | f: 0207 034 0099
 SCOTLAND
 Address: Creative, Aberdeen AB35 5UN
 e: 01330742047
 m: 01330742047 | www.moxonarchitects.com

B PLANNING APPLICATION KS 21.10.2021
 A PLANNING APPLICATION DRAFT KS 29.09.2021

PROJECT TITLE		CAMDEN MARKET_SADDLE ROW & ATRIUM			
DRAWING TITLE		PROPOSED ELEVATIONS			
DWG STATUS		PLANNING APPLICATION			
DRAWN	KS	FILE	743	DATE	29.09.2021
CHECKED	TJM	JOB NO	743	SCALE	1:50@A1
				REVISION	B
				DWG NO	543-013




06 PROPOSED ELEVATION FF
 SCALE 1:50@A1

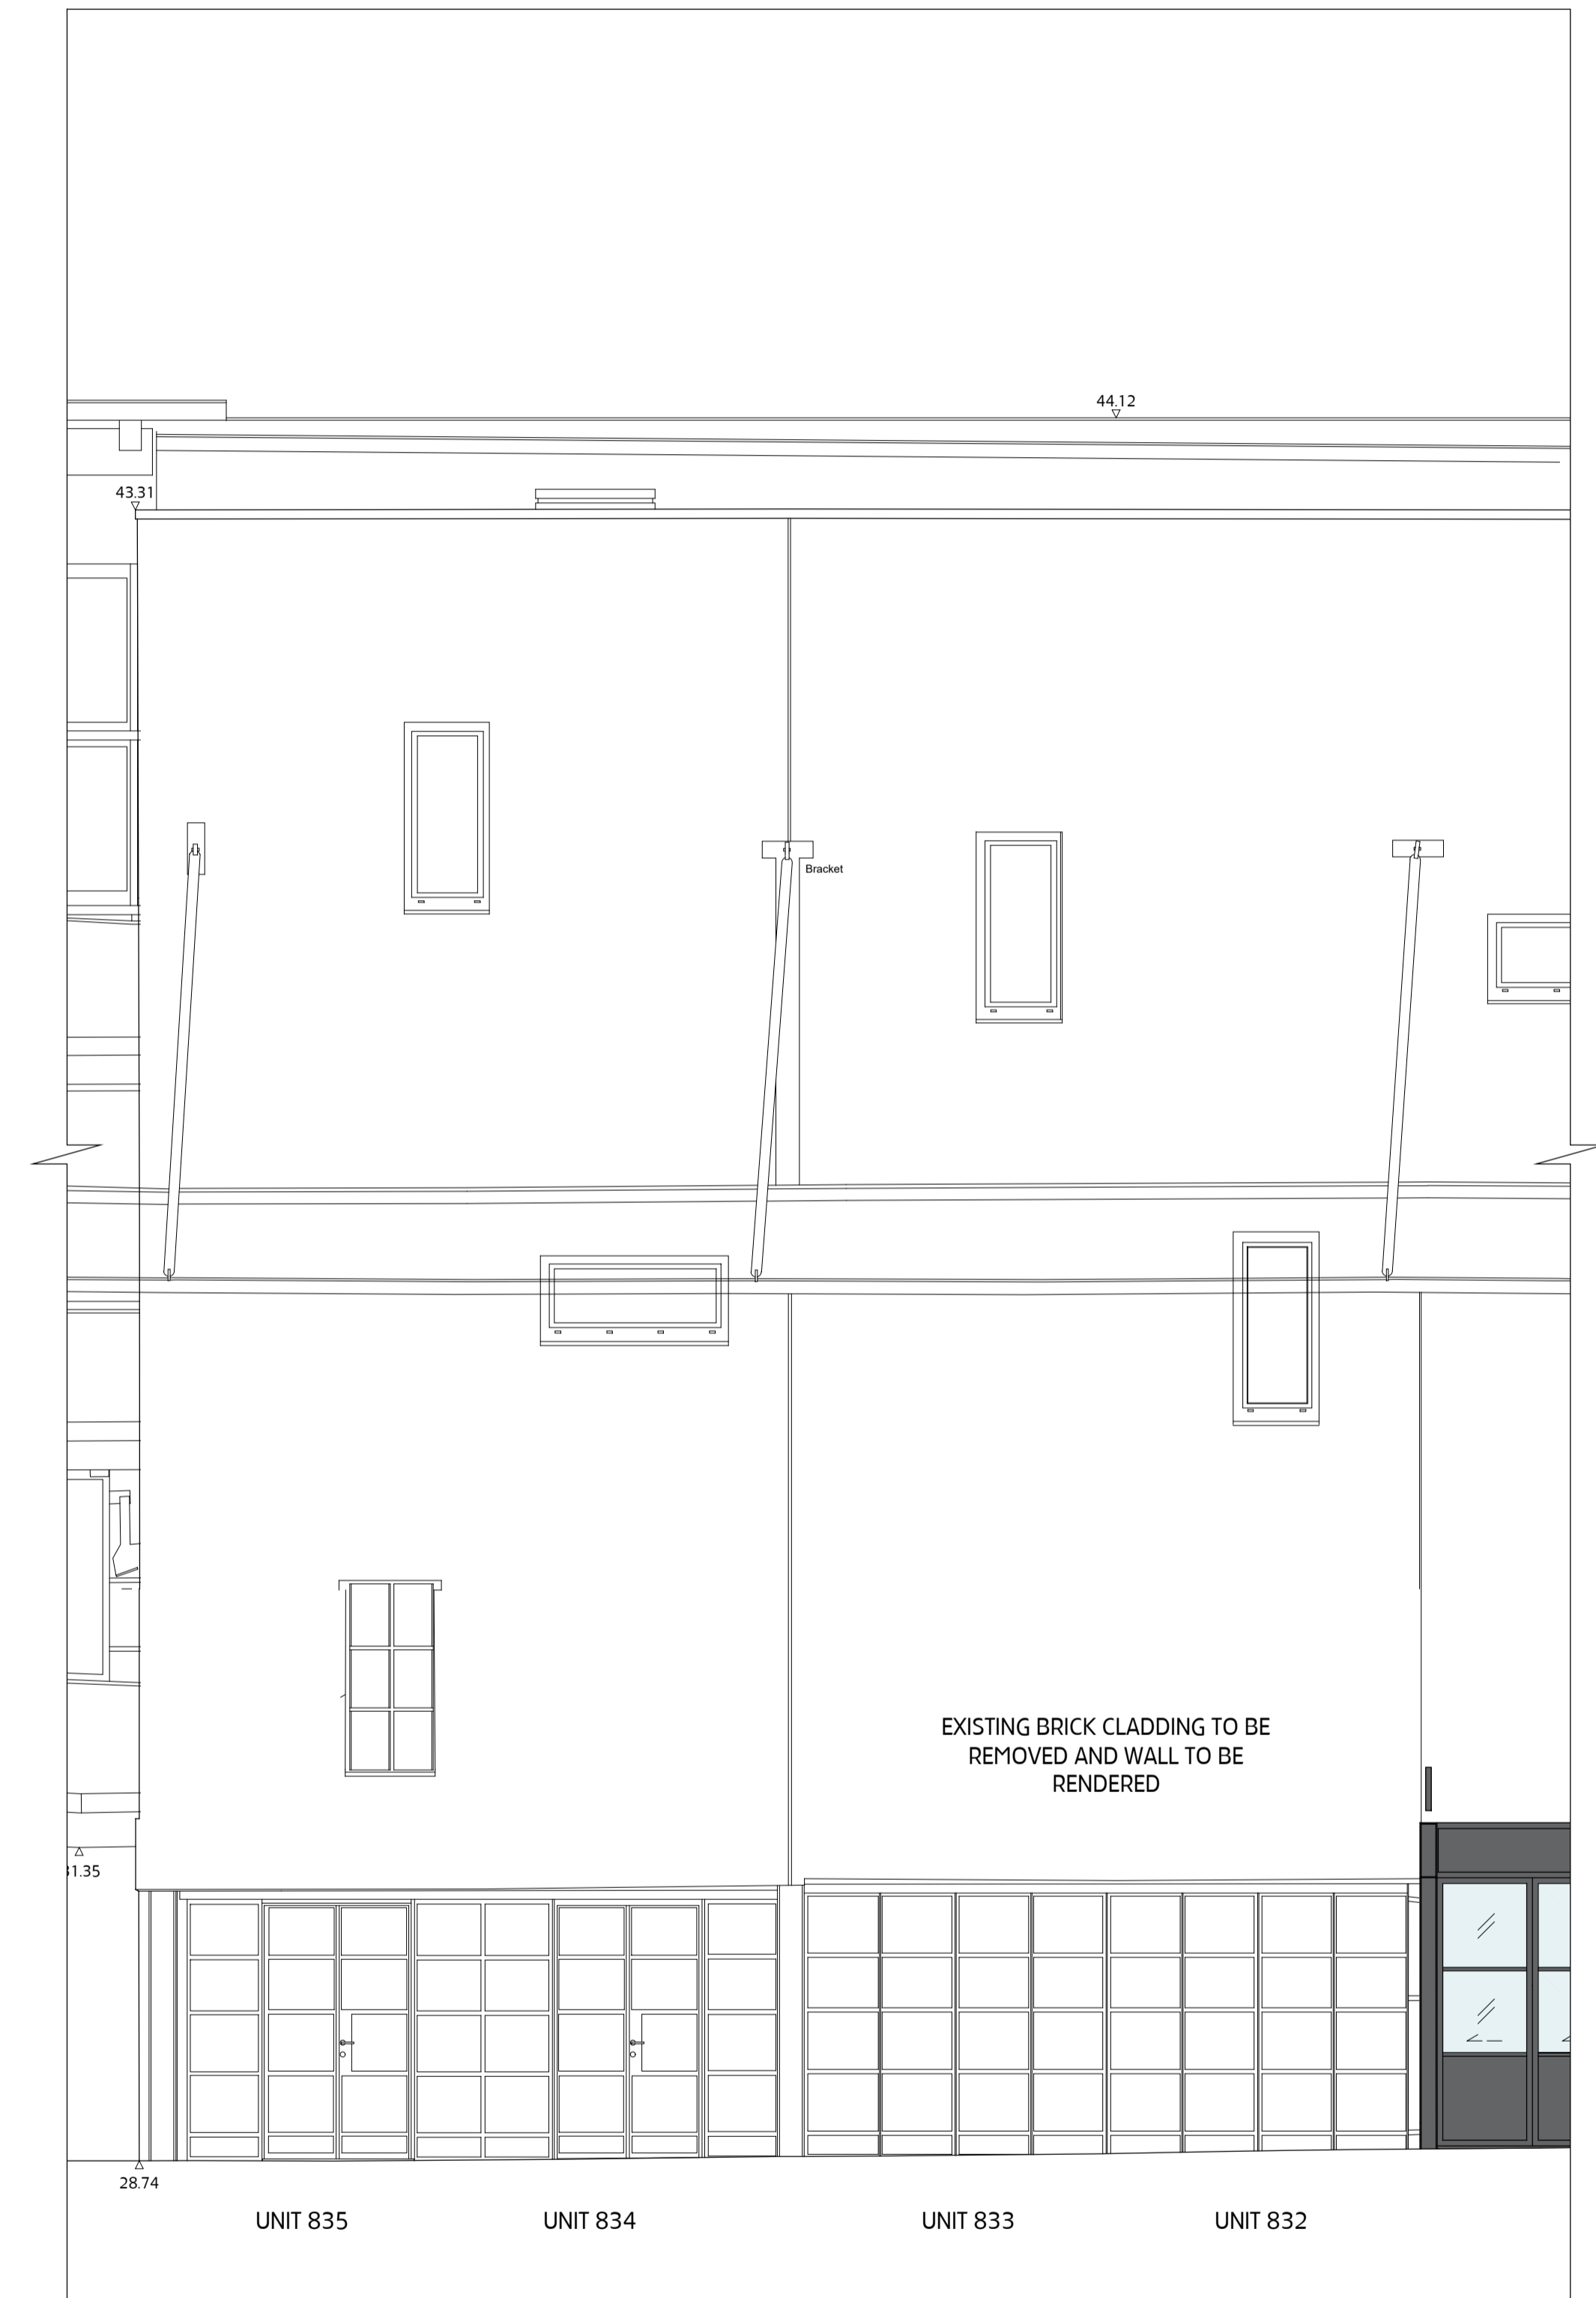

07 PROPOSED ELEVATION GG
 SCALE 1:50@A1

KEY:
 - - - - - REMOVALS
 [Red Hatched Box] REMOVAL OF BRICK CLADDING

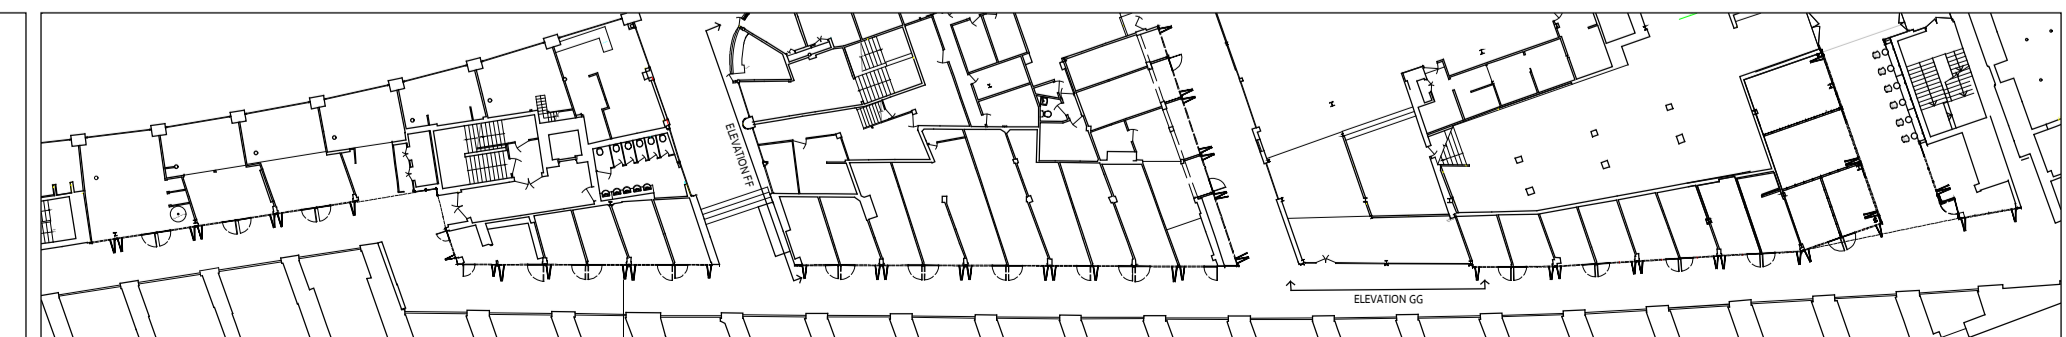

B PLANNING APPLICATION KS 21.10.2021
 A PLANNING APPLICATION DRAFT KS 29.09.2021

MOXON
 LONDON
 Great Western Studios, 65 Alfred Road, London W2 5EU
 t: 0207 034 0088 f: 0207 034 0099
 SCOTLAND
 Ardri, Craig, Aberdeen AB35 5UN
 e: 01330743047
 m: 07800000000 www.moxonarchitects.com



PROJECT TITLE CAMDEN MARKET_SADDLE ROW & ATRIUM							
DRAWING TITLE PROPOSED ELEVATIONS							
DWG STATUS PLANNING APPLICATION							
DRAWN	KS	FILE	743	DATE	29.09.2021	REVISION	B
CHECKED	TJM	JOB NO	743	SCALE	1:50@A1	DWG NO	543-014



08 PROPOSED ELEVATION HH
 SCALE 1:50@A1


KEY:

- REMOVALS
- REMOVAL OF BRICK CLADDING

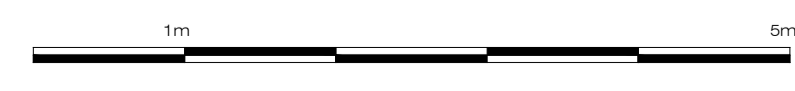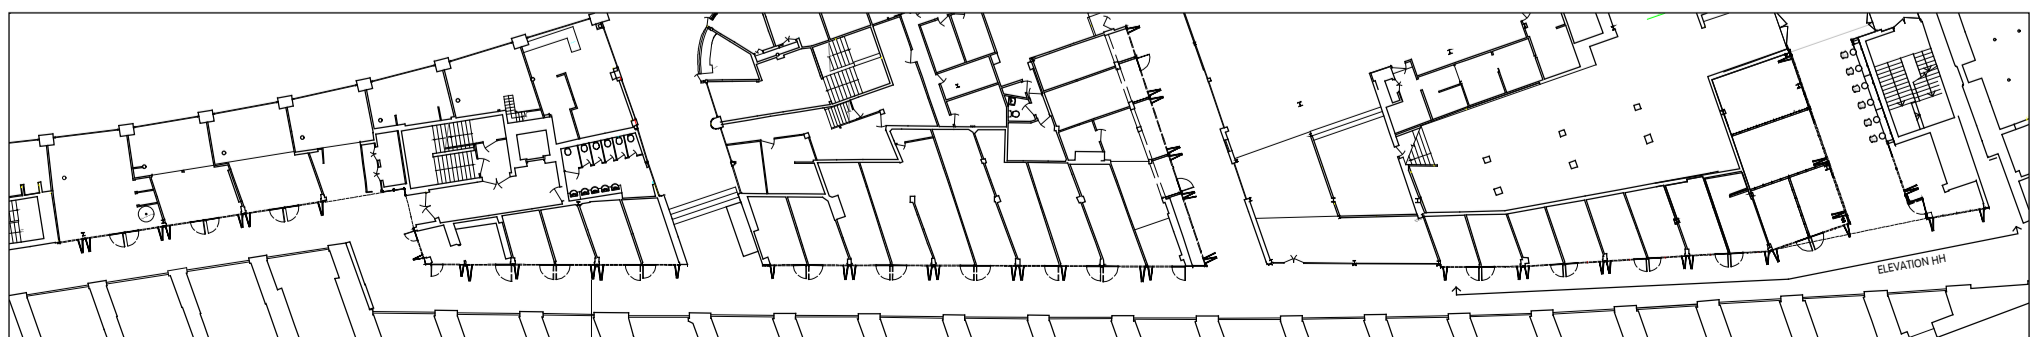

MOXON
 LONDON
 Great Western Studios, 65 Alfred Road, London W2 5EU
 t: 0207 234 0088 | f: 0207 034 0099
 SCOTLAND
 Address: Creative Aberdeen AB35 5UN
 e: 01330742047
 m: 01330742047 | www.moxonarchitects.com


PROJECT TITLE		CAMDEN MARKET_SADDLE ROW & ATRIUM	
DRAWING TITLE		PROPOSED ELEVATIONS	
DWG STATUS		PLANNING APPLICATION	
DRAWN	KS	FILE	743
CHECKED	TJM	DATE	29.09.2021
		SCALE	1:50@A1
		REVISION	B
		DWG NO	543-015

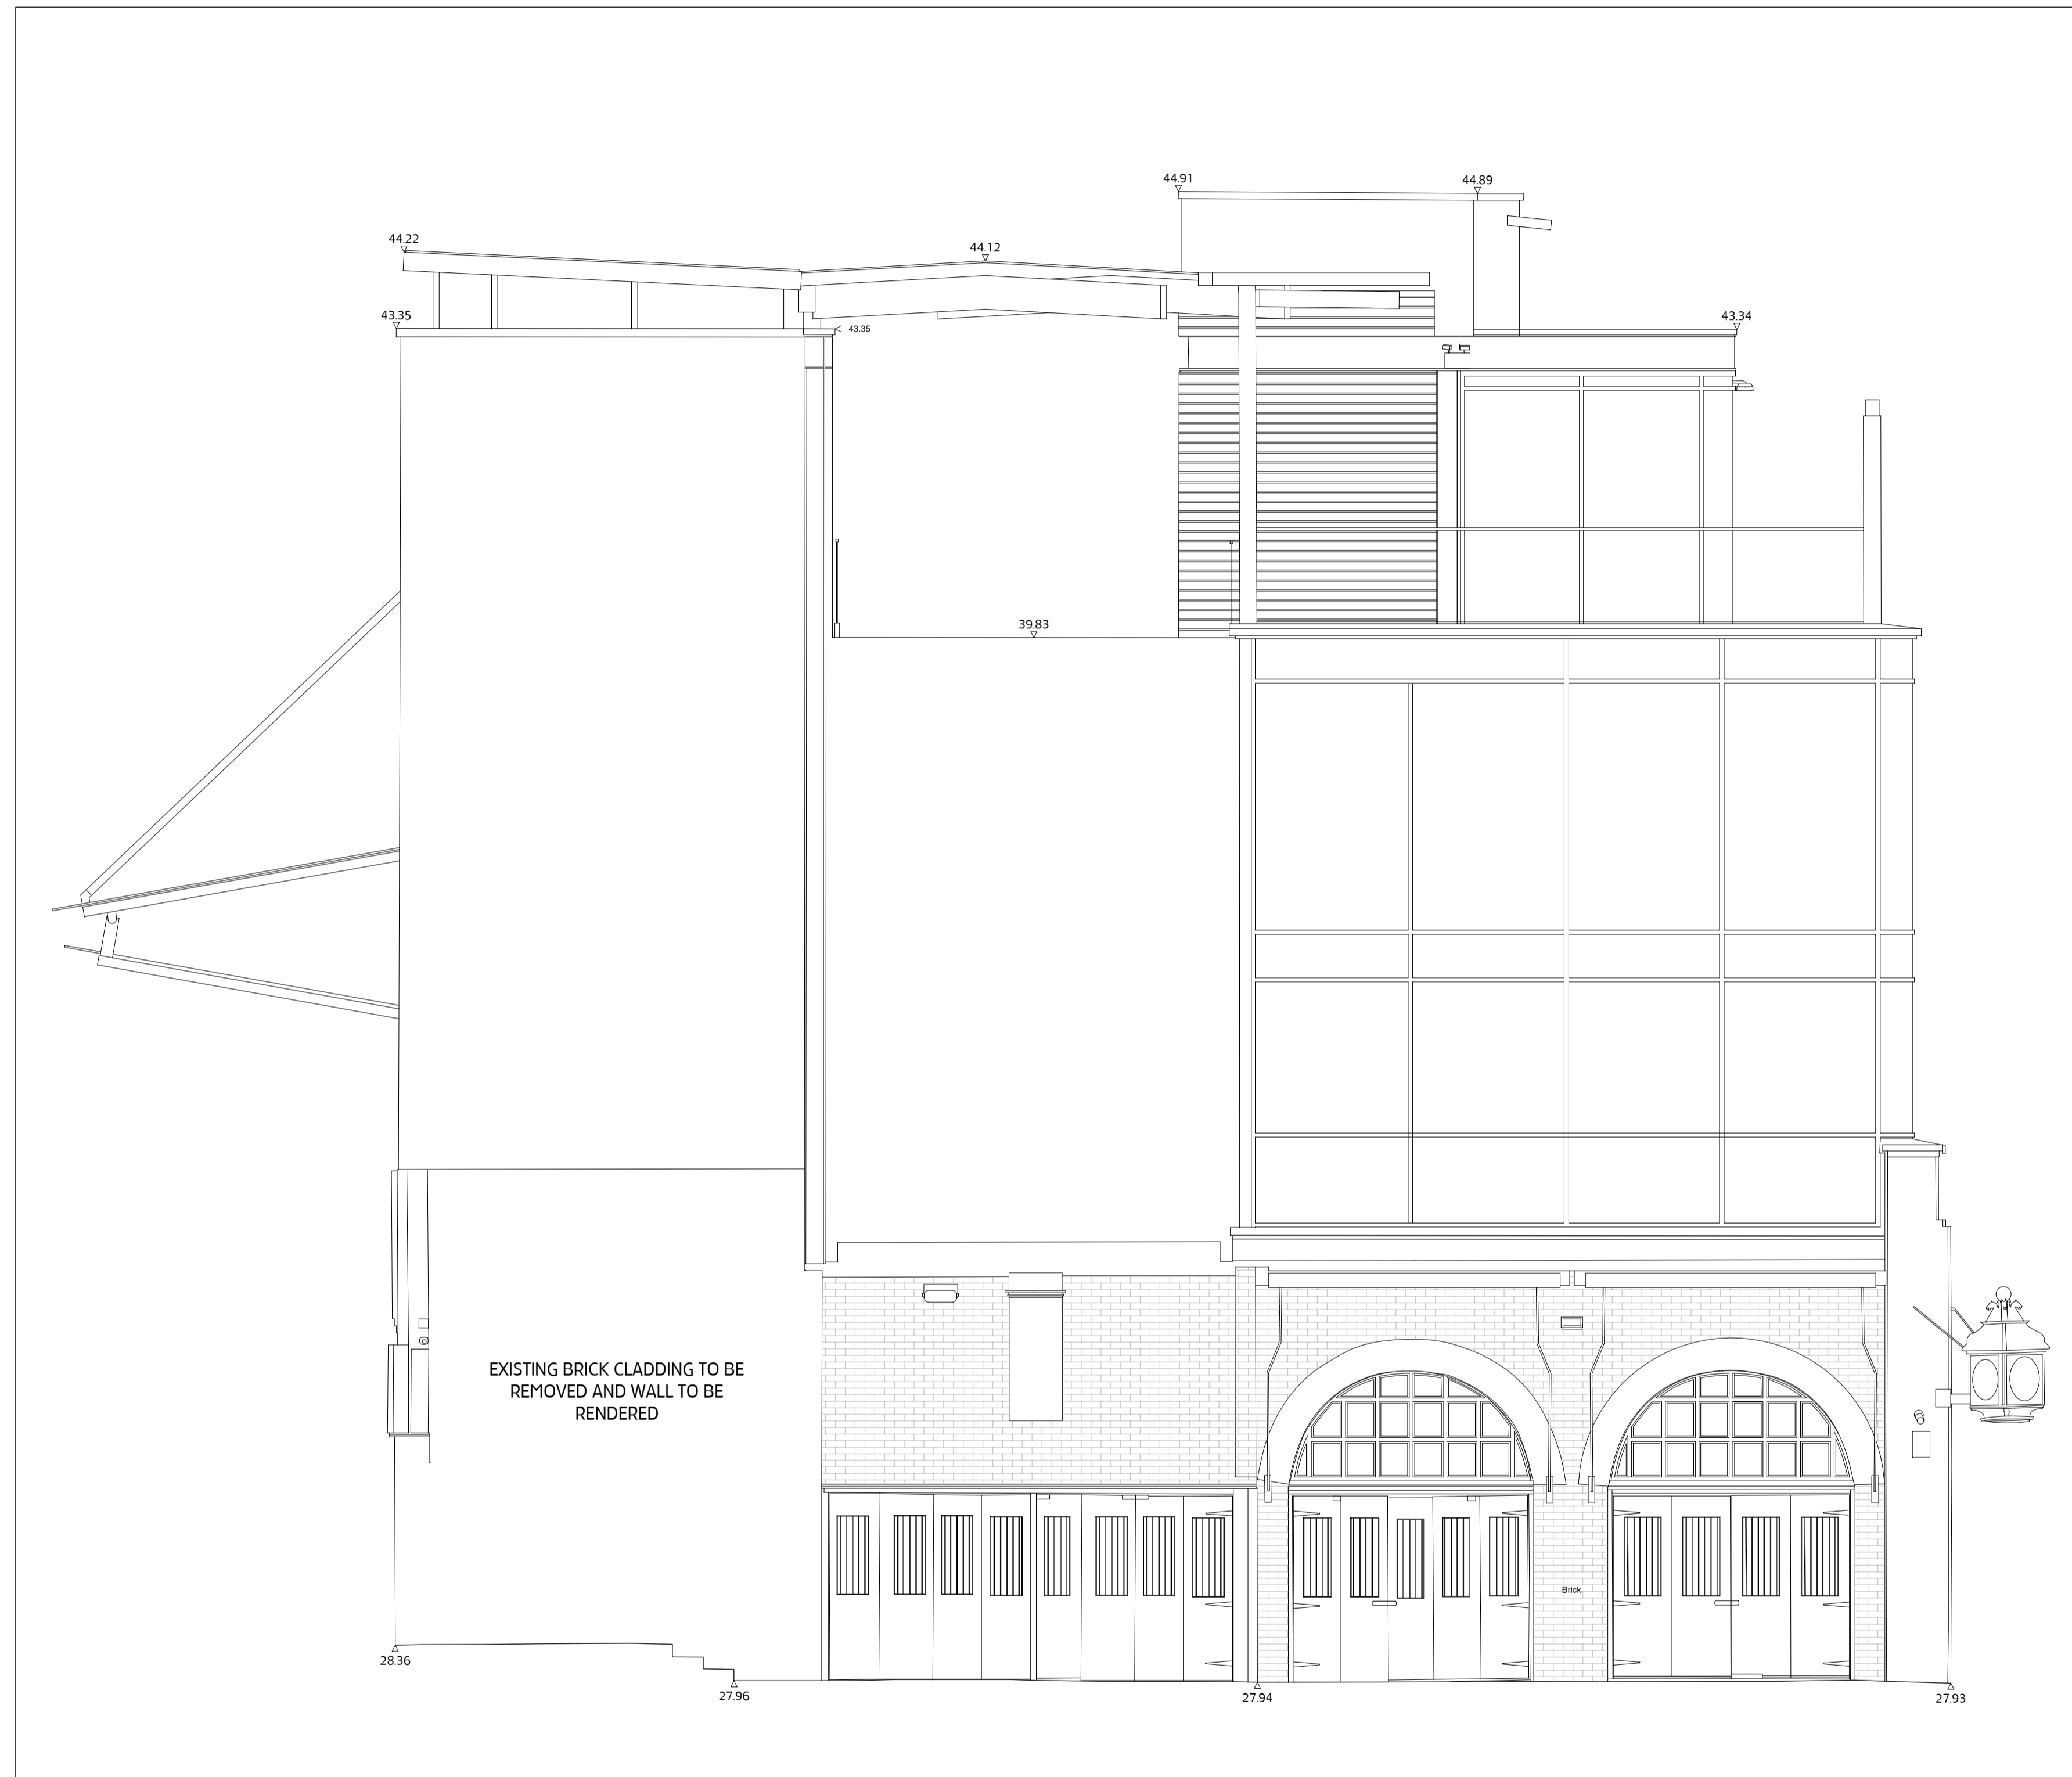

09 PROPOSED ELEVATION JJ
 SCALE 1:50@A1

KEY:

- REMOVALS
- REMOVAL OF BRICK CLADDING

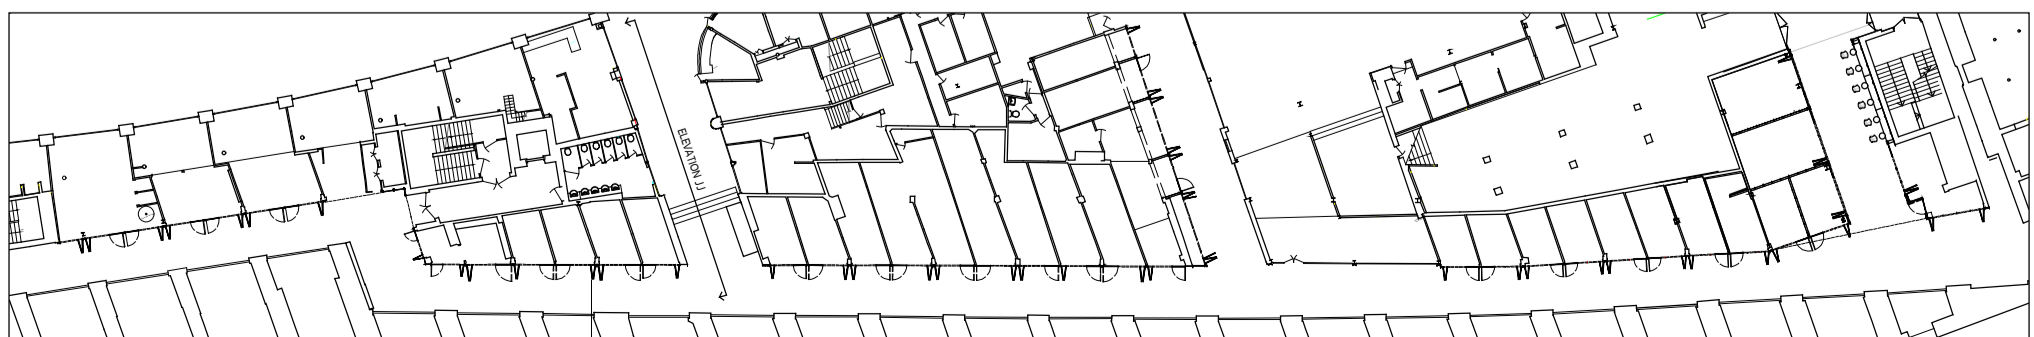

MOXON
 LONDON
 Great Western Studios, 65 Alfred Road, London W2 5EU
 t: 0207 234 0088 | f: 0207 034 0099
 SCOTLAND
 Address: Corpus, Aberdeen AB35 5UN
 e: 01 330742417
 m: 07800000000 | www.moxonarchitects.com

B PLANNING APPLICATION KS 21.10.2021
 A PLANNING APPLICATION DRAFT KS 29.09.2021


PROJECT TITLE CAMDEN MARKET_SADDLE ROW & ATRIUM							
DRAWING TITLE PROPOSED ELEVATIONS							
DWG STATUS PLANNING APPLICATION							
DRAWN	KS	FILE	743	DATE	29.09.2021	REVISION	B
CHECKED	TJM	JOB NO	743	SCALE	1:50@A1	DWG NO	543-016



09 PROPOSED ELEVATION KK
 SCALE 1:50@A1

KEY:

- REMOVALS
- REMOVAL OF BRICK CLADDING

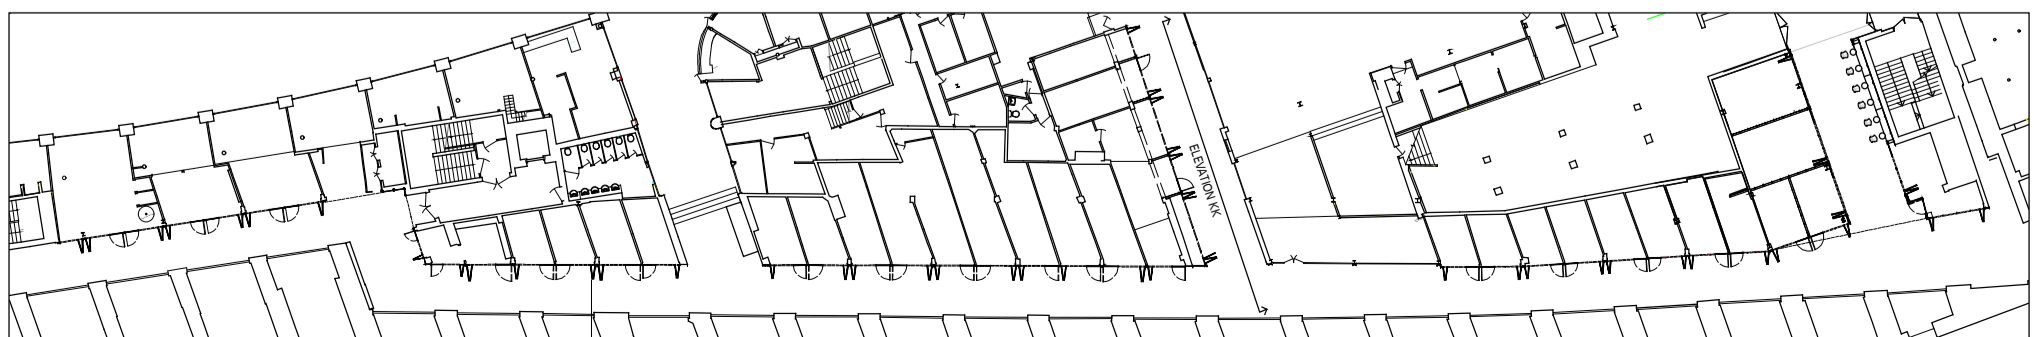

MOXON
 LONDON
 Great Western Studios, 65 Alfred Road, London W2 5EU
 t: 0207 034 0088 | f: 0207 034 0099
 SCOTLAND
 Address: Corpus, Aberdeen AB35 5UN
 e: 01330743047
 m: 07900000000 | www.moxonarchitects.com

B PLANNING APPLICATION KS 21.10.2021
 A PLANNING APPLICATION DRAFT KS 29.09.2021

PROJECT TITLE CAMDEN MARKET_SADDLE ROW & ATRIUM							
DRAWING TITLE PROPOSED ELEVATIONS							
DWG STATUS PLANNING APPLICATION							
DRAWN	KS	FILE	743	DATE	29.09.2021	REVISION	B
CHECKED	TJM	JOB NO	743	SCALE	1:50@A1	DWG NO	543-017

NOTES
 Moxon Architects Limited
 This drawing is copyright. All rights reserved.
 Do not scale from this drawing; work from figured dimensions only.

RENDER ABOVE

METAL SIGNAGE ZONE. ADVERTISING
 CONSENT WILL BE APPLIED FOR
 SEPERATELY

ZONE FOR LIGHTING

EXISTING PROJECTING SIGNAGE
 REPOSITIONED

EXISTING DOWNPIPE TO RUN WITHIN
 SIGNAGE ZONE

SIGNAGE

SIGNAGE


METAL BI-FOLD STYLE DOORS

CRITTALL BARS TO BE SURFACE MOUNTED
 ONTO GLAZING

SHOOTBOLT STYLE HANDLE

LOW LEVEL STAINLESS STEEL SECURITY LOCK

150mm WIDE METAL CHANNEL

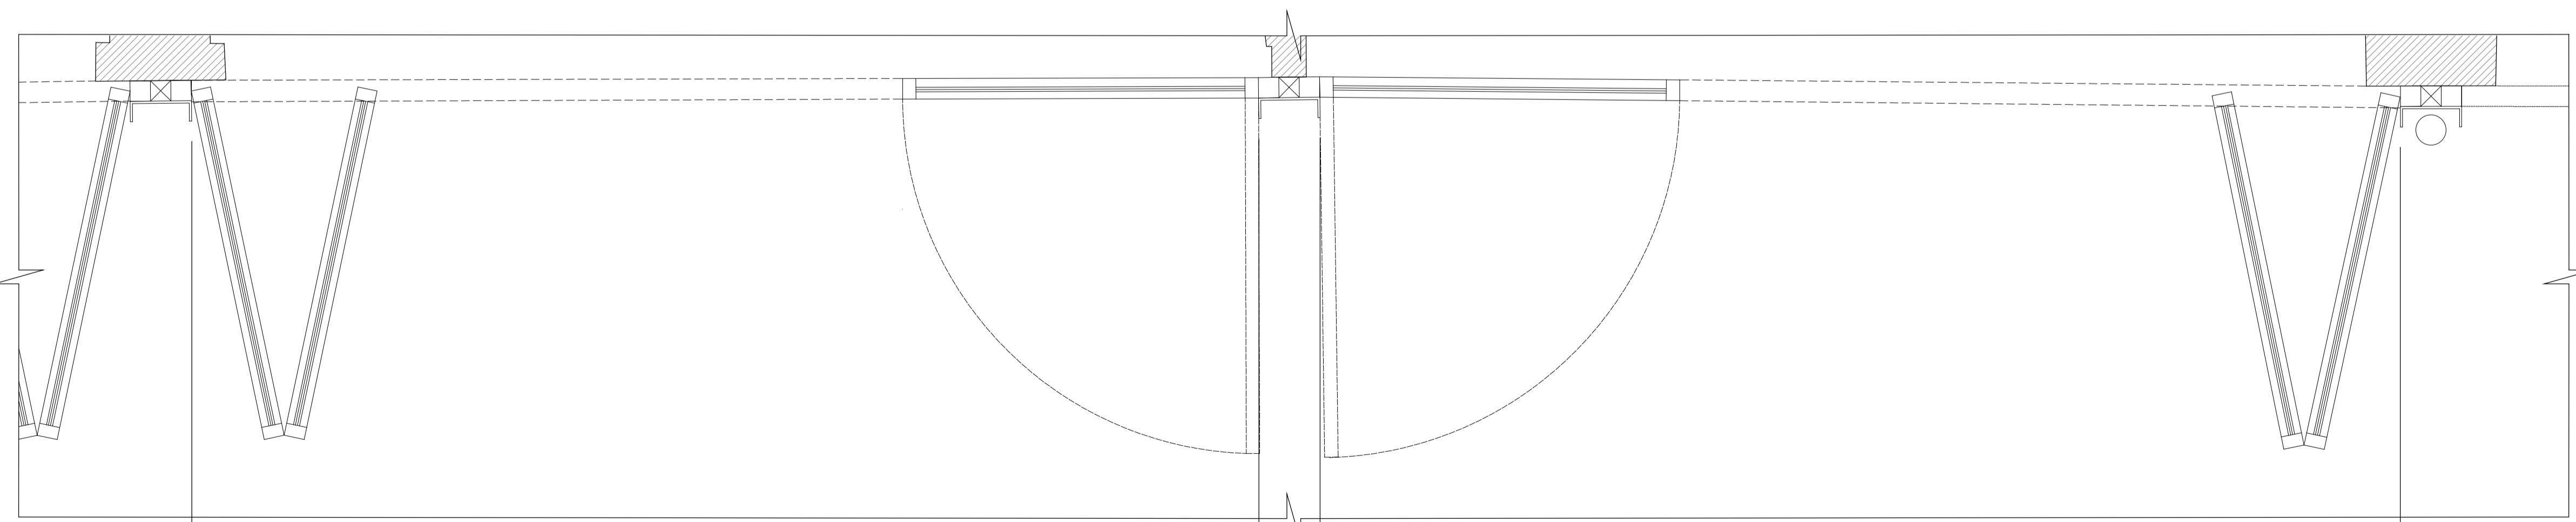


DIMENSIONS OF DOOR SYSTEM DEPENDENT ON EXISTING OPENING WIDTH

DIMENSIONS OF DOOR SYSTEM DEPENDENT ON EXISTING OPENING WIDTH

B PLANNING APPLICATION KS 21.10.2021
 A PLANNING APPLICATION DRAFT KS 29.09.2021

01 TYPICAL UNIT (839 & 840)
 SCALE 1:10@ A1

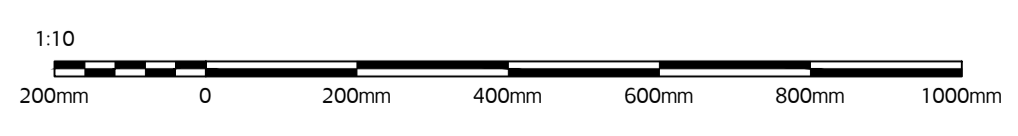

MOXON
 LONDON
 Great Western Studios, 65 Alfred Road, London W2 5EU
 t: 0207 034 0088 f: 0207 034 0099
 SCOTLAND
 400th, Centre, Aberdeen AB35 5UN
 t: 01 337 42447
 mail@moxonarchitects.com | www.moxonarchitects.com

PROJECT TITLE		CAMDEN MARKET_SADDLE ROW & ATRIUM			
DRAWING TITLE		TYPICAL DOOR UNIT			
DWG STATUS		PLANNING APPLICATION			
DRAWN	KS	FILE	743	DATE	29.09.2021
CHECKED	TJM	JOB NO	743	SCALE	1:10@A1
		REVISION	B		DWG NO
				743-018	