

Singh Fudge Architects

Design Workspace
 15 Teddington Business Park
 London
 TW11 9BQ


t 02032898889
 www.singhfudge.com



rev.	date	comment

NOTES: Do not scale from this drawing. All dimensions to be confirmed on site. Architect to be informed of any discrepancies before any action is taken. This drawing is copyright © Singh Fudge Limited


project	76 A Gaisford Street
drawing	Existing Block Plan
scale	1:100 @ISO A3
status	Production
drawing no.	050-0005
revision	

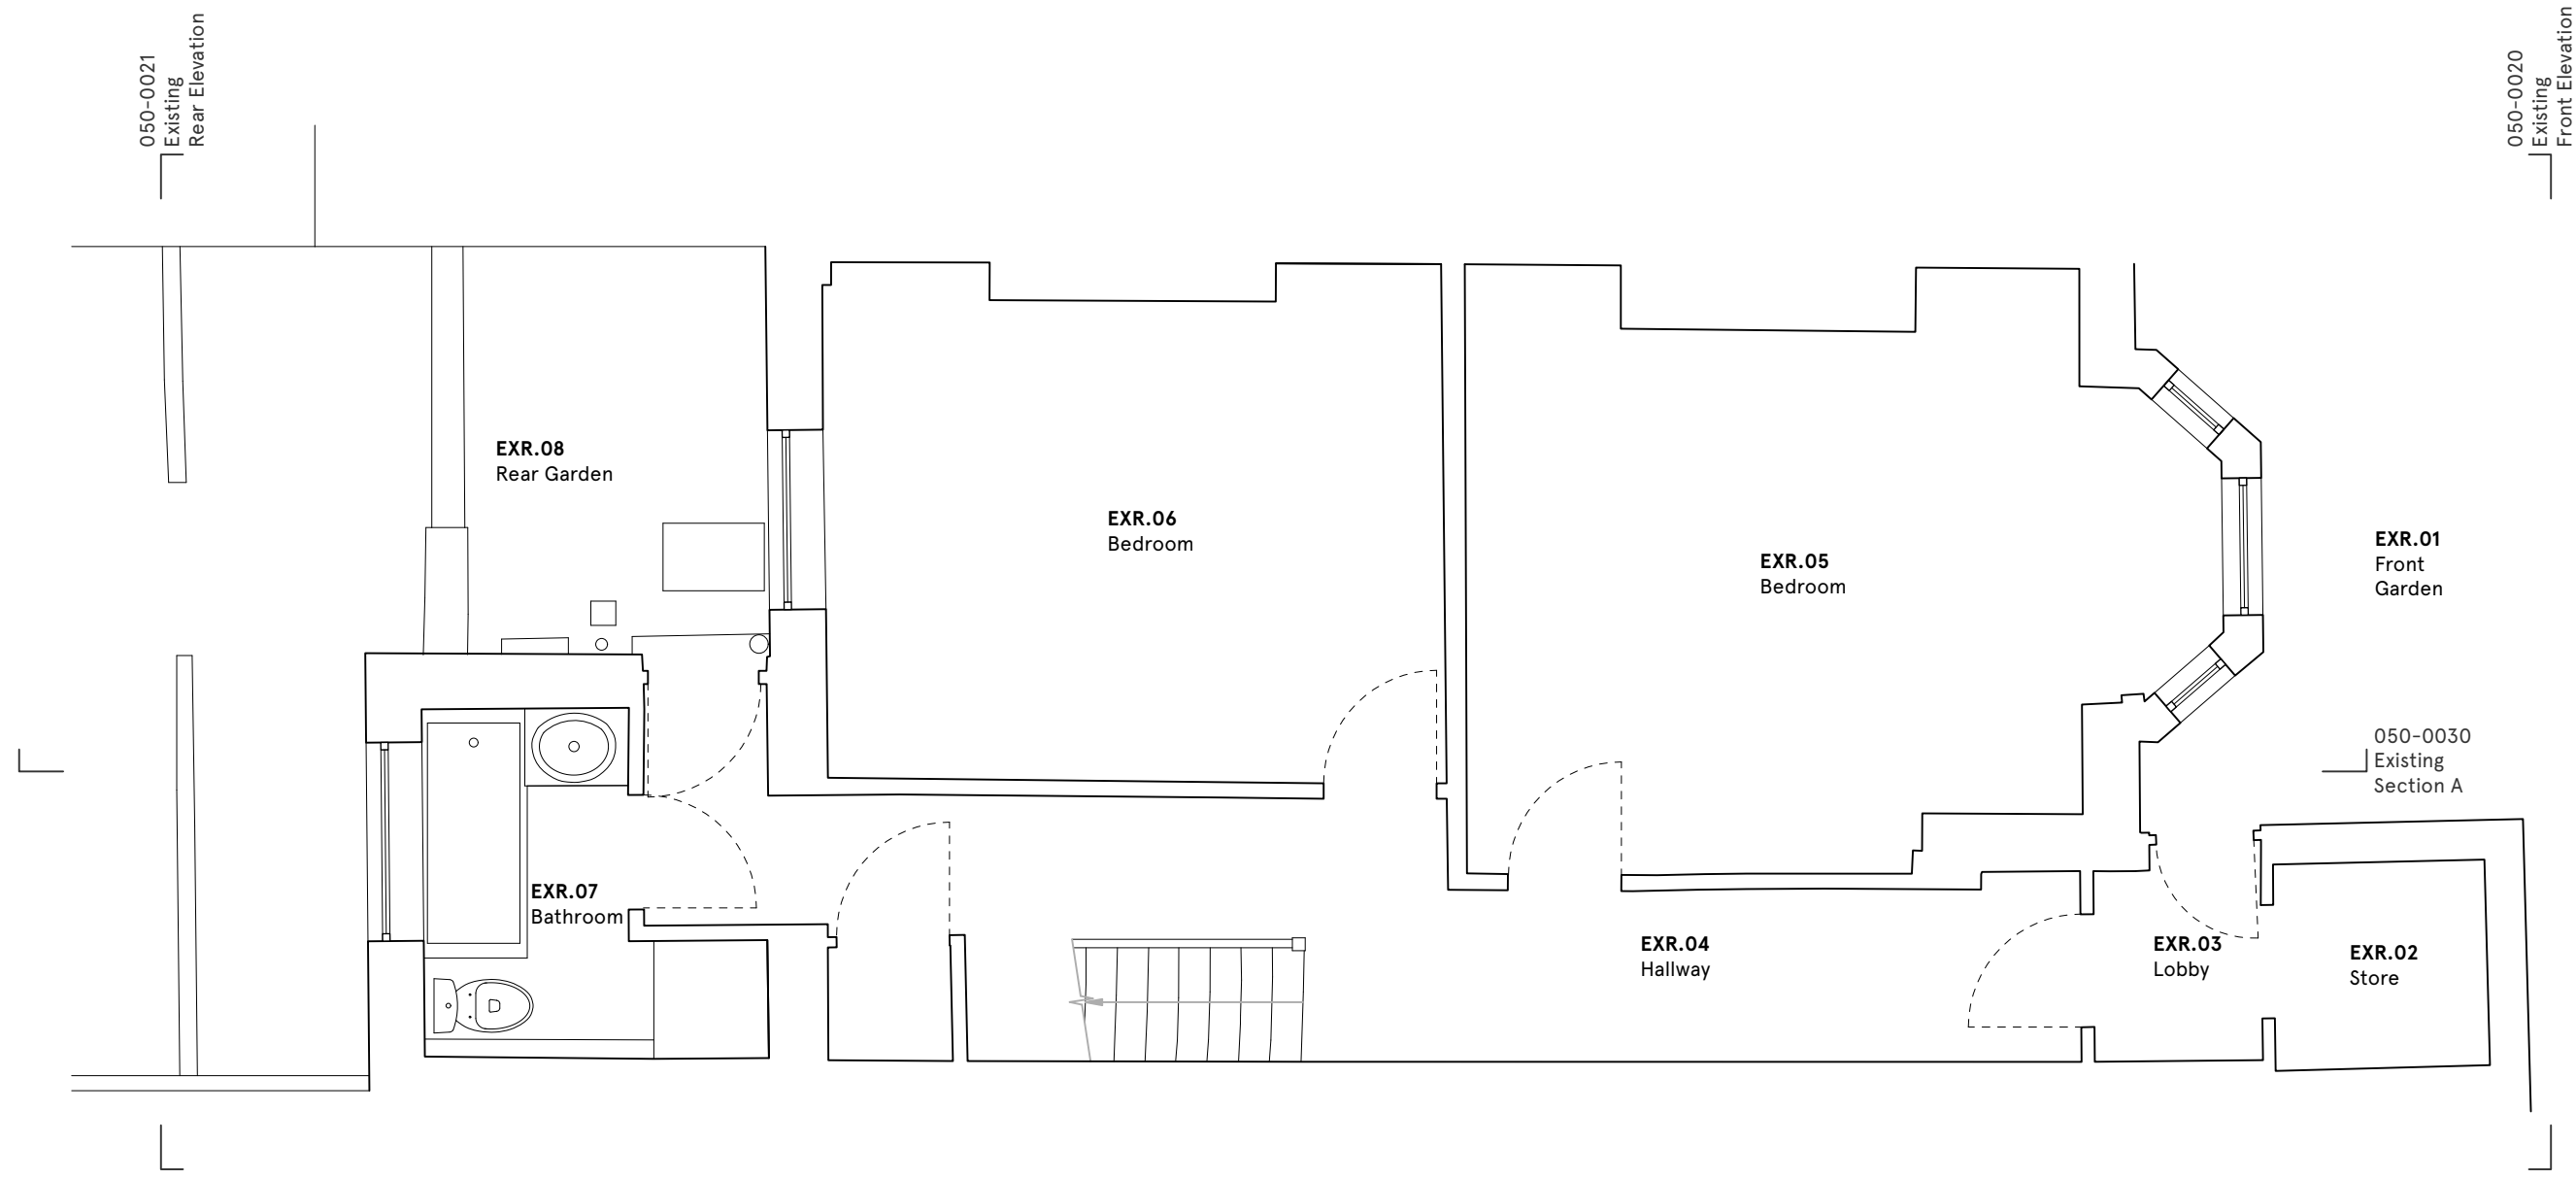

Singh Fudge Architects

Design Workspace
 15 Teddington Business Park
 London
 TW11 9BQ

t 02032898889
 www.singhfudge.com

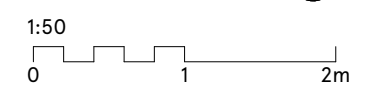


rev.	date	comment
NOTES: Do not scale from this drawing. All dimensions to be confirmed on site. Architect to be informed of any discrepancies before any action is taken. This drawing is copyright © Singh Fudge Limited		

project	76 A Gaisford Street
drawing	Existing Lower Ground Floor Plan
scale	1:50 @ ISO A3
status	Production
drawing no.	050-0010
revision	

050-0021
Existing
Rear Elevation

050-0020
Existing
Front Elevation

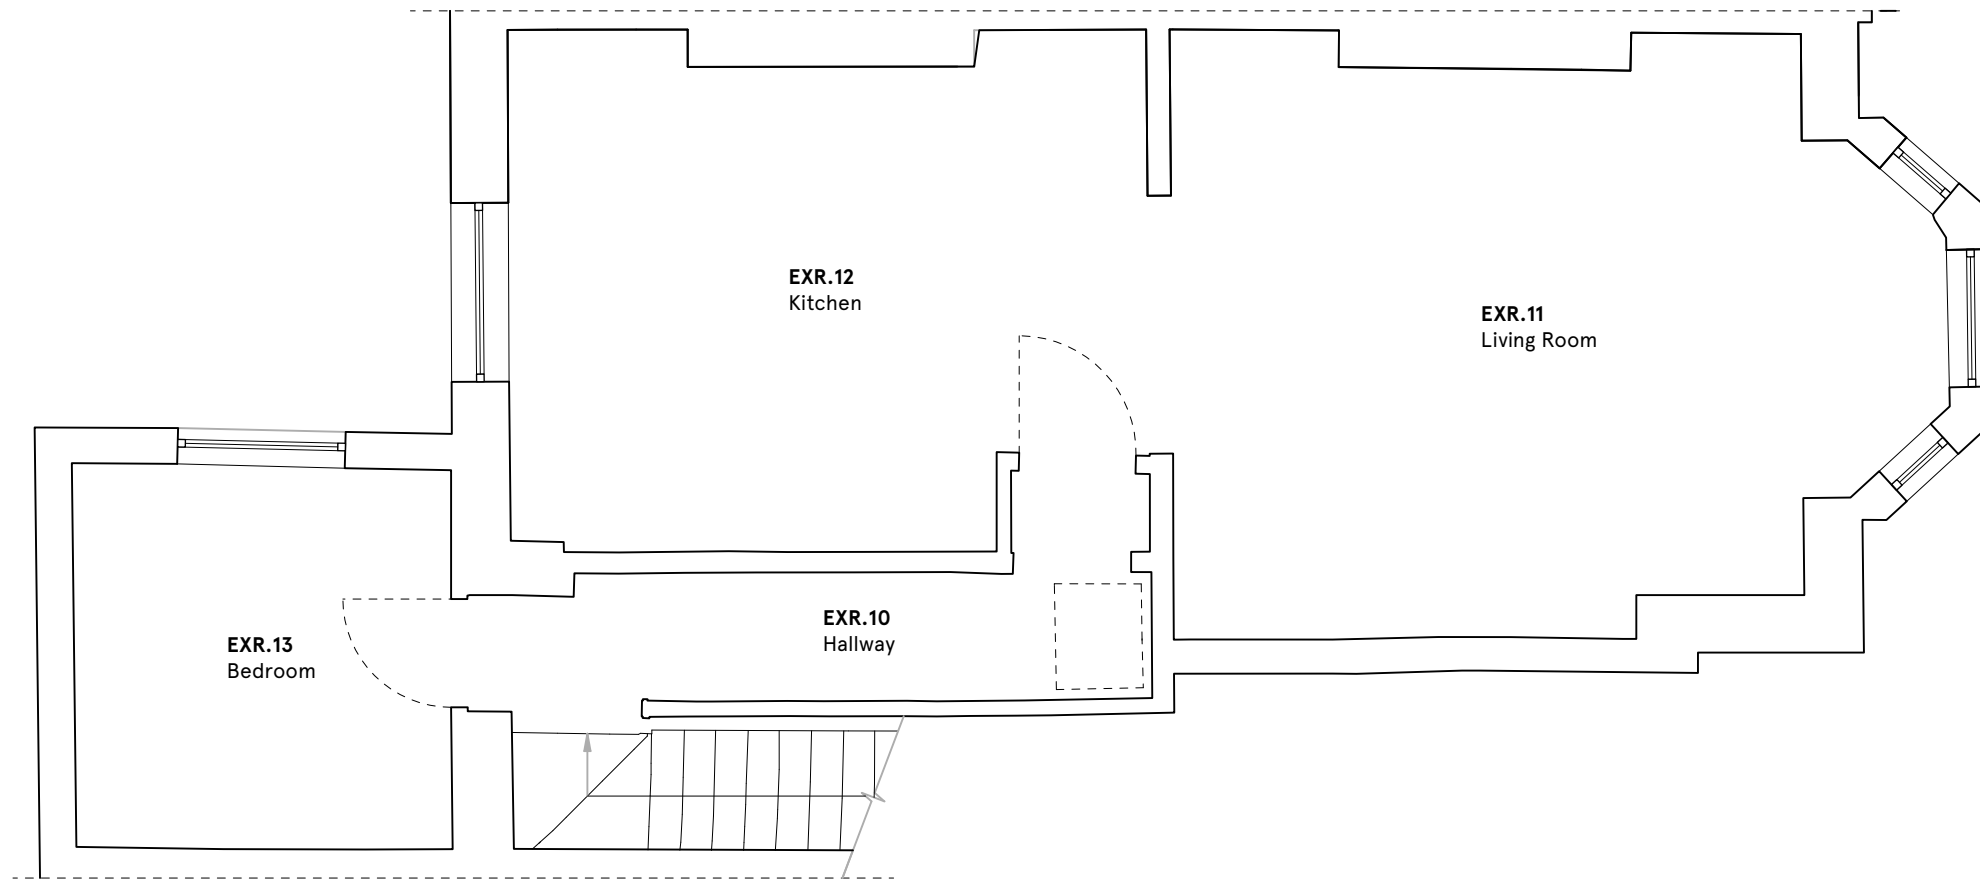


050-0030
Existing
Section A

Singh Fudge Architects

Design Workspace
15 Teddington Business Park
London
TW11 9BQ

t 02032898889
www.singhfudge.com

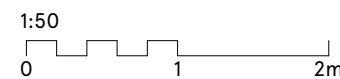

rev.	date	comment
------	------	---------

NOTES: Do not scale from this drawing. All dimensions to be confirmed on site. Architect to be informed of any discrepancies before any action is taken. This drawing is copyright © Singh Fudge Limited

project	76 A Gaisford Street
drawing	Existing Upper Ground Floor Plan
scale	1:50 @ ISO A3
status	Production
drawing no.	050-0011
revision	



Singh Fudge Architects

Design Workspace
15 Teddington Business Park
London
TW11 9BQ

t 02032898889
www.singhfudge.com

rev.	date	comment
------	------	---------

NOTES: Do not scale from this drawing. All dimensions to be confirmed on site. Architect to be informed of any discrepancies before any action is taken. This drawing is copyright © Singh Fudge Limited

project	76 A Gaisford Street
---------	----------------------

drawing	Existing Front Elevation
---------	--------------------------

scale	1:50 @ ISO A3
status	Production

drawing no.	050-0020
-------------	-----------------

revision	
----------	--



Singh Fudge Architects

Design Workspace
15 Teddington Business Park
London
TW11 9BQ

t 02032898889
www.singhfudge.com

rev.	date	comment

NOTES: Do not scale from this drawing. All dimensions to be confirmed on site. Architect to be informed of any discrepancies before any action is taken. This drawing is copyright © Singh Fudge Limited


project 76 A Gaisford Street

drawing Existing Rear Elevation

scale 1:50 @ ISO A3
status Production

drawing no. **050-0021**


revision

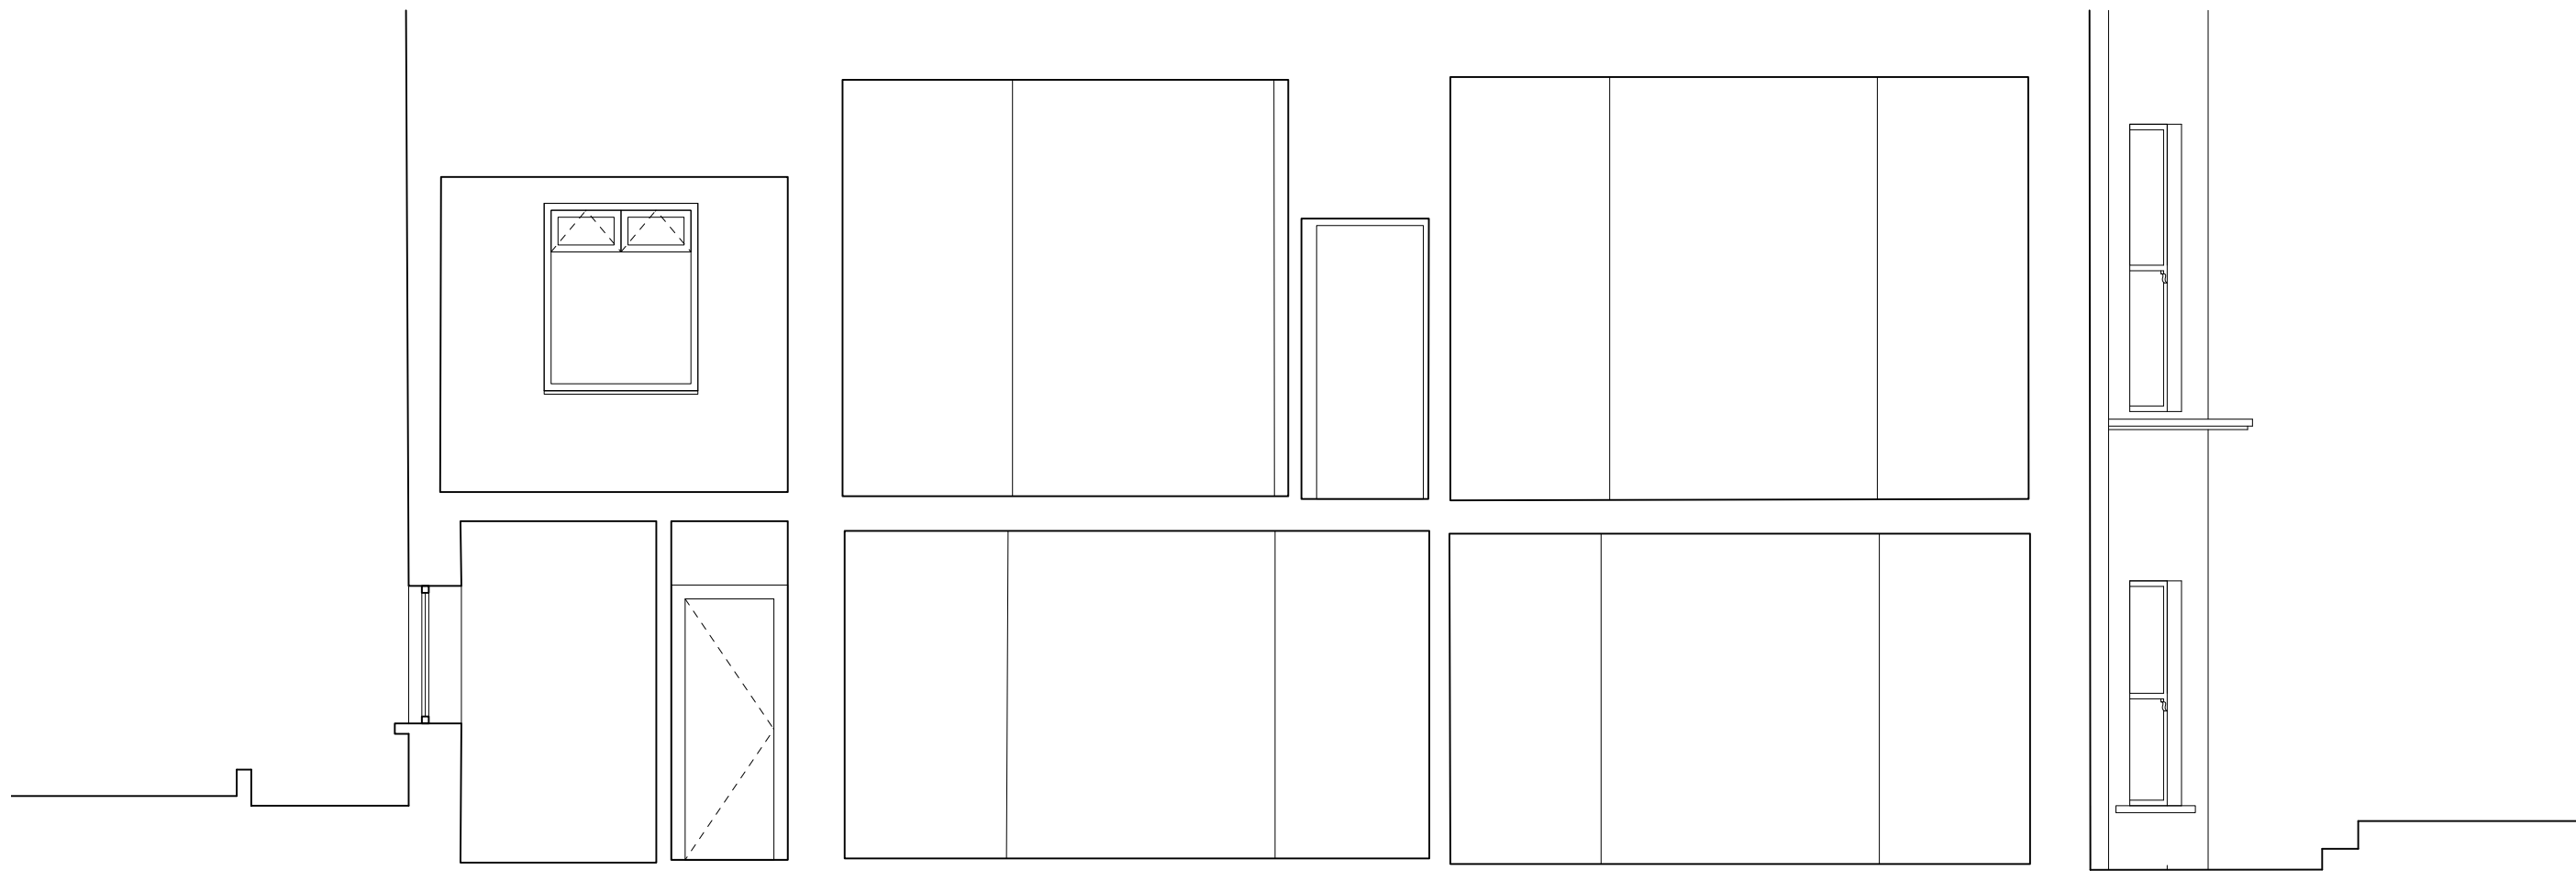

Singh Fudge Architects

Design Workspace
 15 Teddington Business Park
 London
 TW11 9BQ

t 02032898889
 www.singhfudge.com

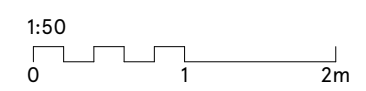


rev. date comment
 NOTES: Do not scale from this drawing. All dimensions to be confirmed on site. Architect to be informed of any discrepancies before any action is taken. This drawing is copyright © Singh Fudge Limited

project	76 A Gaisford Street
drawing	Existing Section A
scale	1:50 @ ISO A3
status	Production
drawing no.	050-0030
revision	

NOTES:

- 1. Double glazed rooflight.
- 2. Green roof.
- 3. New double glazed, timber sash window.
- 4. New metal, double glazed, minimal profile sliding doors.
- 5. Glass juliette balcony.
- 6. Brick walls to match existing brick type.
- 7. New timber front door to suit period of original building.
- 8. Render work repaired and repainted.

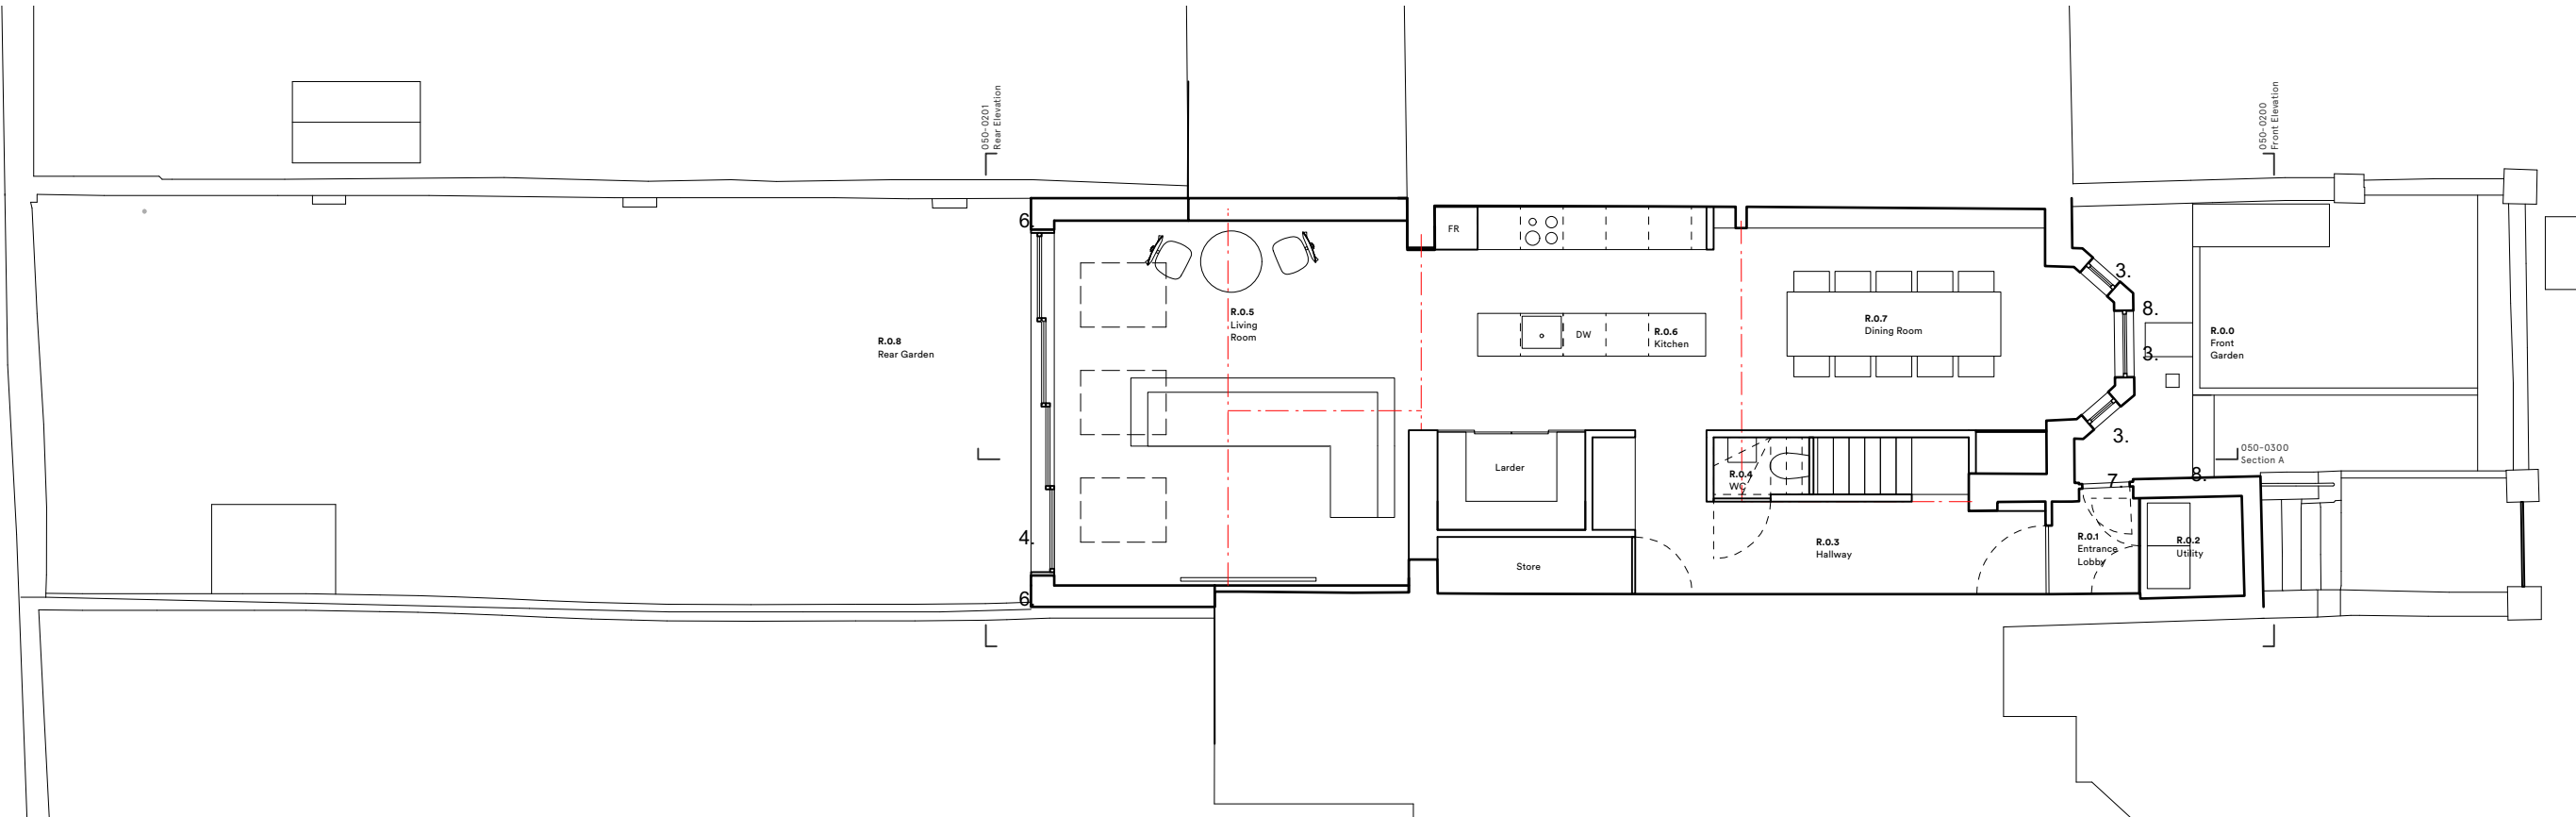

Singh Fudge Architects

Design Workspace
 15 Teddington Business Park
 London
 TW11 9BQ
 t 02032898889
 www.singhfudge.com




rev. date comment

NOTES: Do not scale from this drawing. All dimensions to be confirmed on site. Architect to be informed of any discrepancies before any action is taken. This drawing is copyright © Singh Fudge Limited

project	76 A Gaisford Street
drawing	Proposed Block Plan
scale	1:100 @ ISO A3
status	Production
drawing no.	050-0050
revision	

NOTES:

1. Double glazed rooflight.
2. Green roof.
3. New double glazed, timber sash window.
4. New metal, double glazed, minimal profile sliding doors.
5. Glass juliette balcony.
6. Brick walls to match existing brick type.
7. New timber front door to suit period of original building.
8. Render work repaired and repainted.

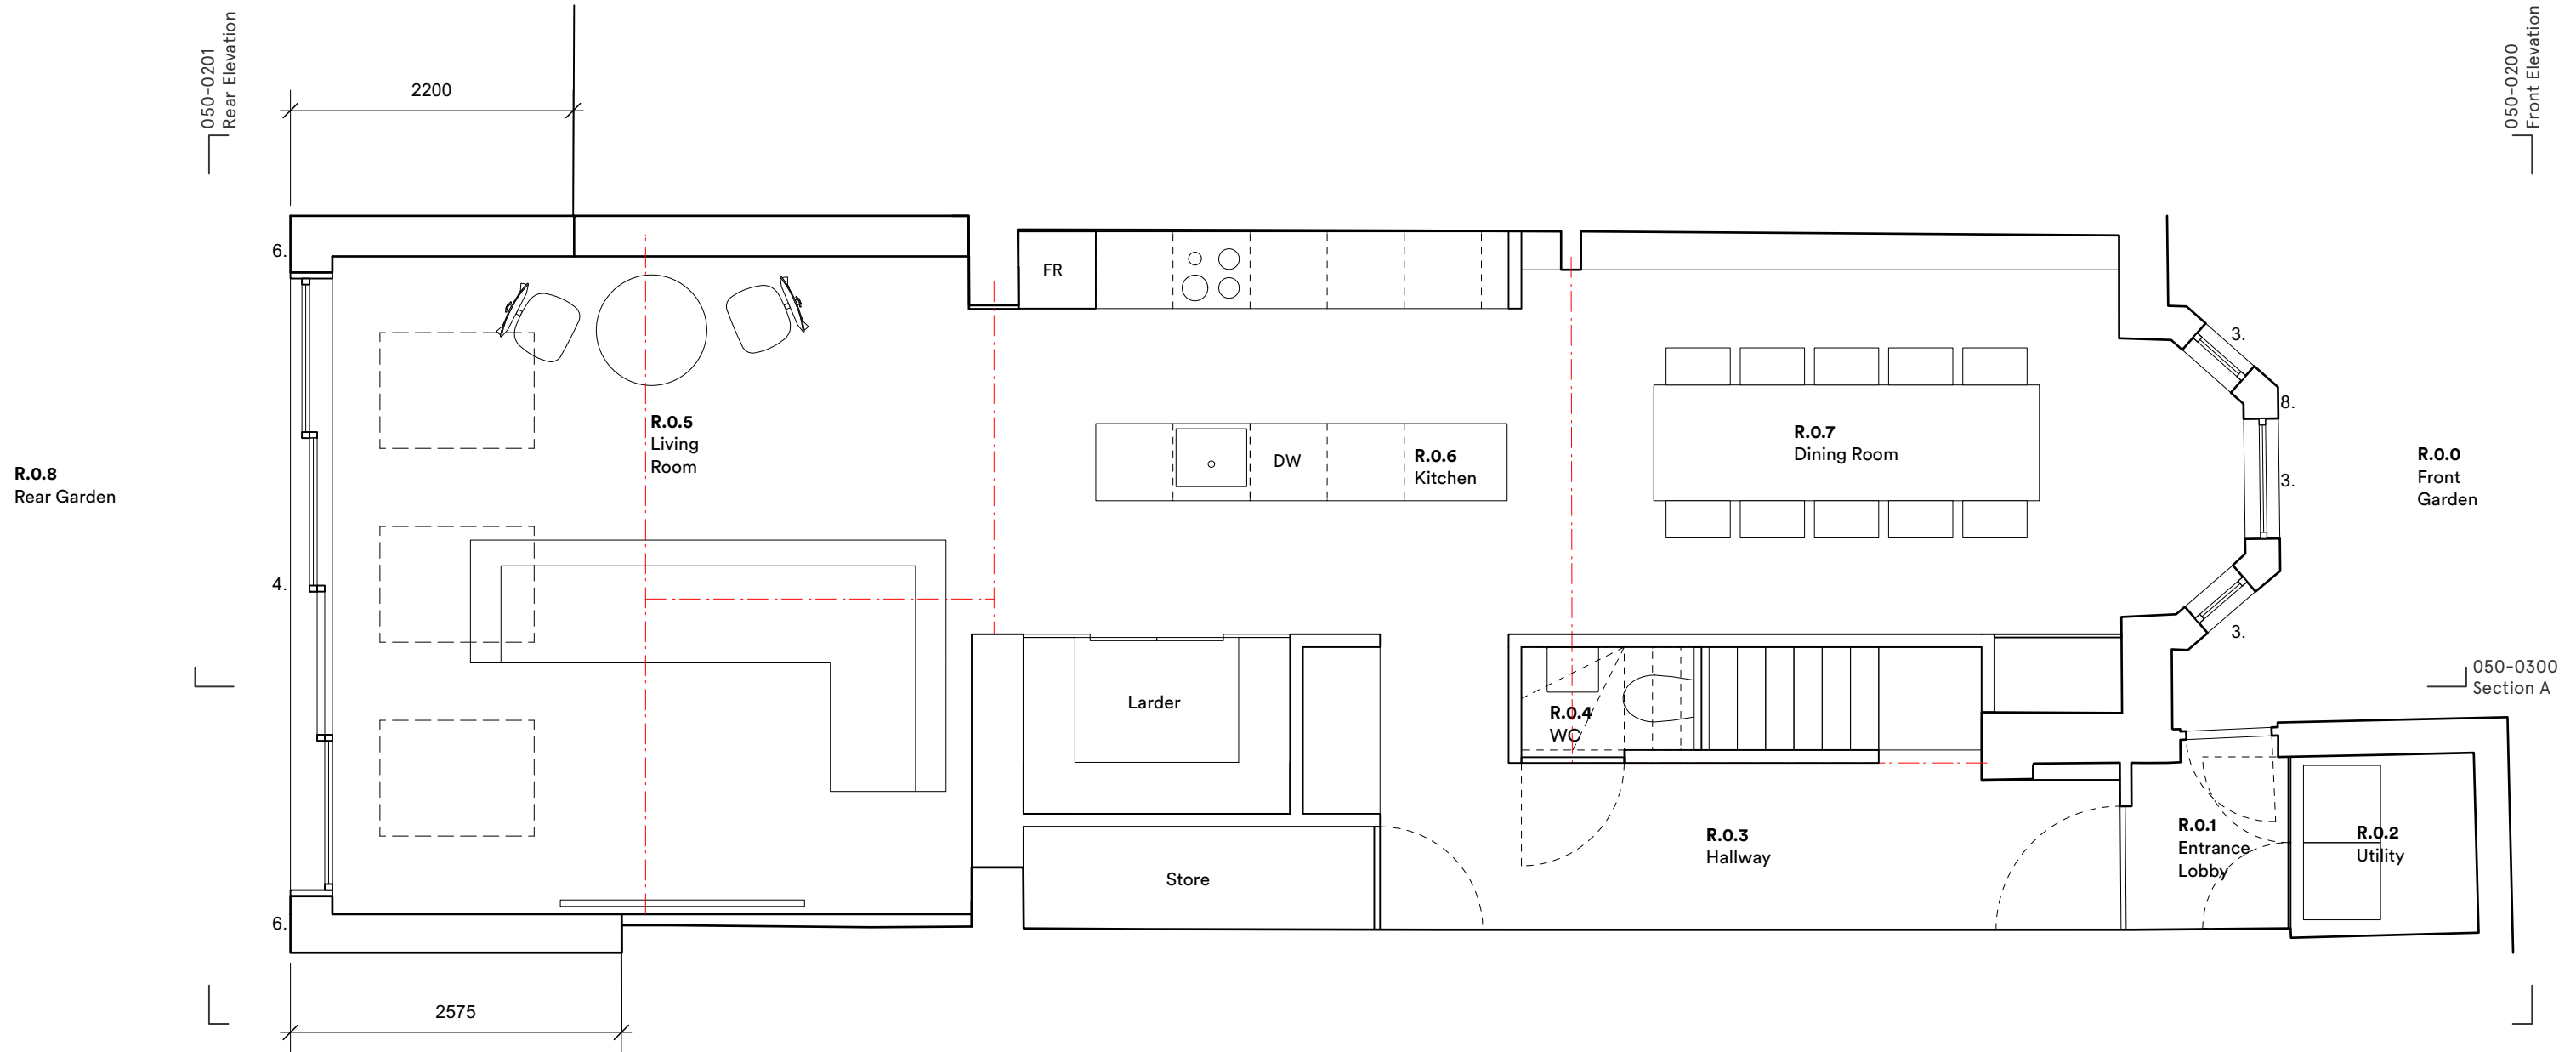

Singh Fudge Architects

Design Workspace
15 Teddington Business Park
London
TW11 9BQ

t 02032898889
www.singhfudge.com



rev.	date	comment

NOTES: Do not scale from this drawing. All dimensions to be confirmed on site. Architect to be informed of any discrepancies before any action is taken. This drawing is copyright © Singh Fudge Limited


project	76 A Gaisford Street
drawing	Proposed Lower Ground Floor Plan
scale	1:50 @ ISO A3
status	Production
drawing no.	050-0100
revision	

NOTES:

1. Double glazed rooflight.
2. Green roof.
3. New double glazed, timber sash window.
4. New metal, double glazed, minimal profile sliding doors.
5. Glass juliette balcony.
6. Brick walls to match existing brick type.
7. New timber front door to suit period of original building.
8. Render work repaired and repainted.

050-0021
Existing
Rear Elevation

050-0020
Existing
Front Elevation

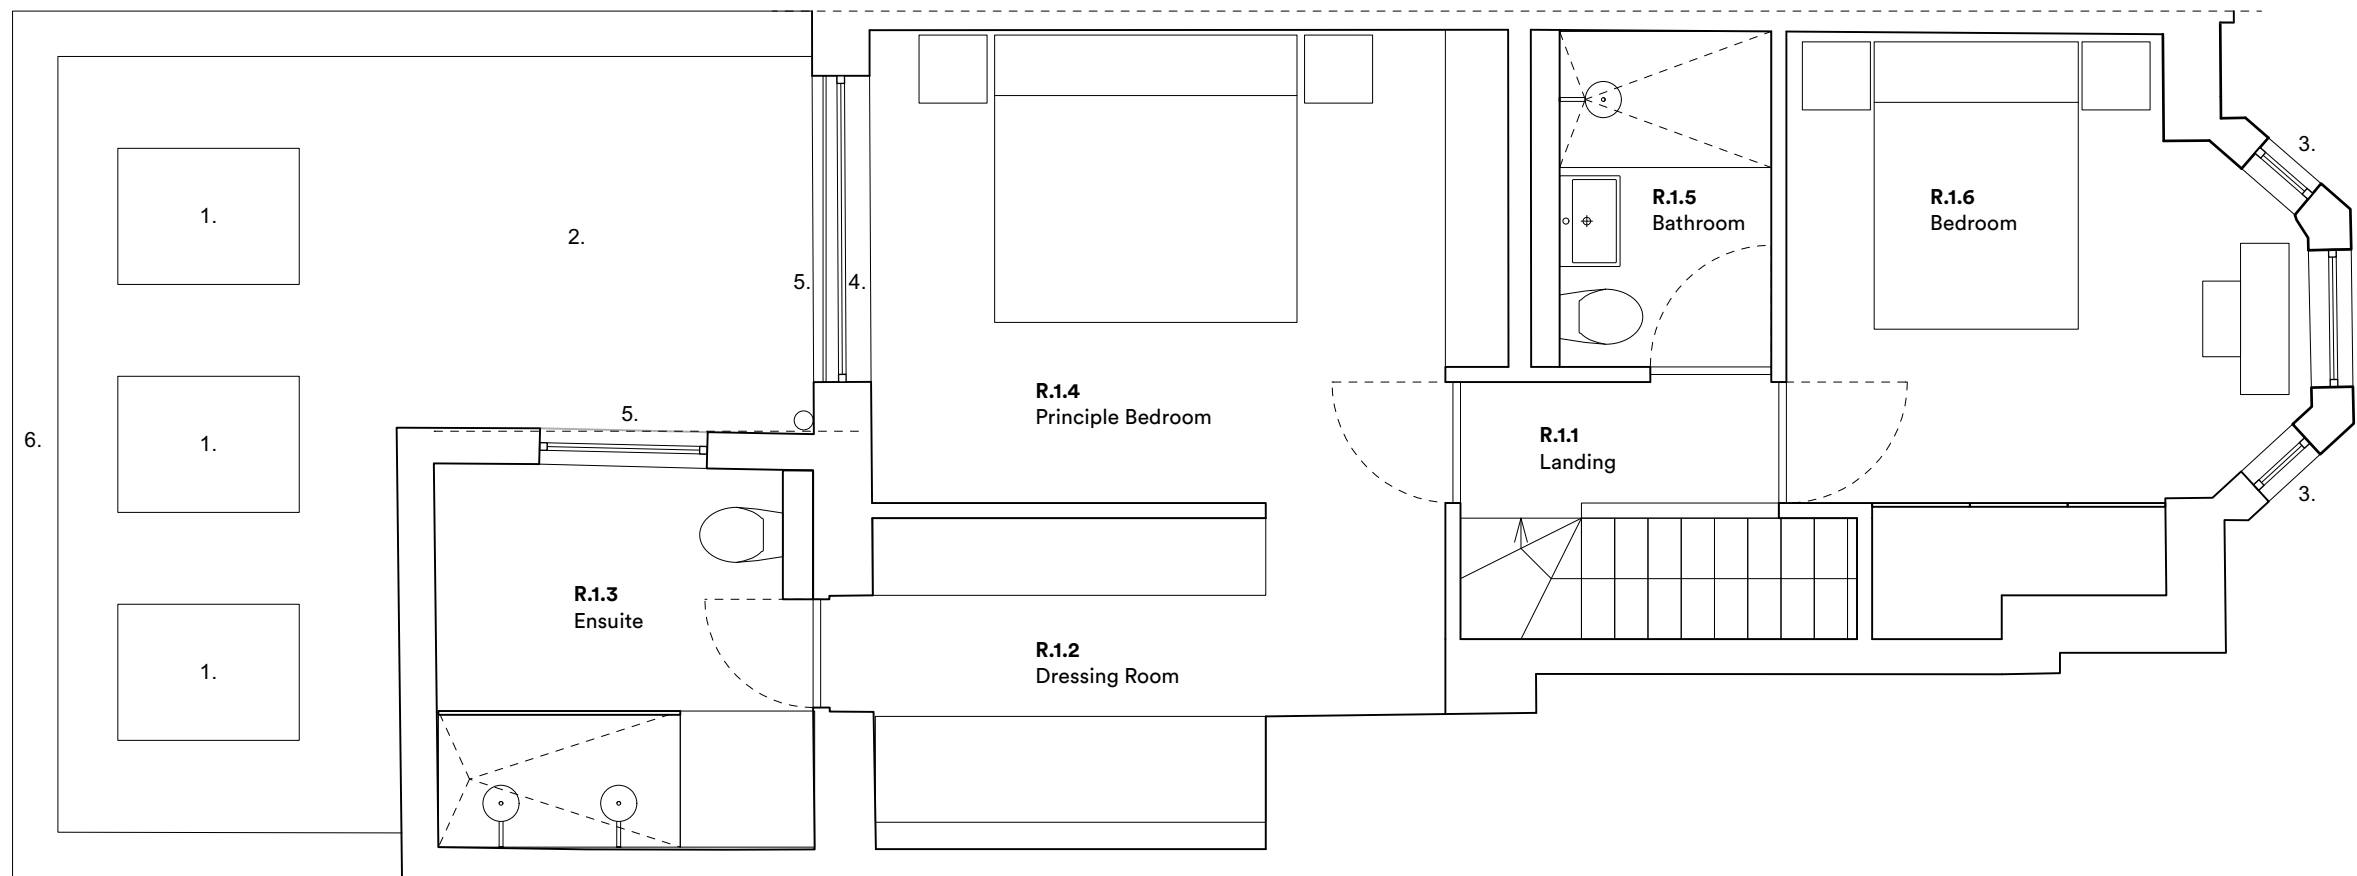

050-0030
Existing
Section A

Singh Fudge Architects

Design Workspace
15 Teddington Business Park
London
TW11 9BQ

t 02032898889
www.singhfudge.com



rev.	date	comment

NOTES: Do not scale from this drawing. All dimensions to be confirmed on site. Architect to be informed of any discrepancies before any action is taken. This drawing is copyright © Singh Fudge Limited

project	76 A Gaisford Street
drawing	Proposed Upper Ground Floor Plan
scale	1:50 @ ISO A3
status	Production
drawing no.	050-0101
revision	

NOTES:

1. Double glazed rooflight.
2. Green roof.
3. New double glazed, timber sash window.
4. New metal, double glazed, minimal profile sliding doors.
5. Glass juliette balcony.
6. Brick walls to match existing brick type.
7. New timber front door to suit period of original building.
8. Render work repaired and repainted.



Singh Fudge Architects

Design Workspace
15 Teddington Business Park
London
TW11 9BQ

t 02032898889
www.singhfudge.com

rev. date comment

NOTES: Do not scale from this drawing. All dimensions to be confirmed on site. Architect to be informed of any discrepancies before any action is taken. This drawing is copyright © Singh Fudge Limited

project 76 A Gaisford Street

drawing Proposed Front Elevation

scale 1:50 @ ISO A3
status Production

drawing no. **050-0200**

revision

NOTES:

1. Double glazed rooflight.
2. Green roof.
3. New double glazed, timber sash window.
4. New metal, double glazed, minimal profile sliding doors.
5. Glass juliette balcony.
6. Brick walls to match existing brick type.
7. New timber front door to suit period of original building.
8. Render work repaired and repainted.



Singh Fudge Architects

Design Workspace
 15 Teddington Business Park
 London
 TW11 9BQ
 t 02032898889
 www.singhfudge.com


rev.	date	comment

NOTES: Do not scale from this drawing. All dimensions to be confirmed on site. Architect to be informed of any discrepancies before any action is taken. This drawing is copyright © Singh Fudge Limited

project	76 A Gaisford Street
drawing	Proposed Rear Elevation
scale	1:50 @ ISO A3
status	Production
drawing no.	050-0201
revision	

NOTES:

1. Double glazed rooflight.
2. Green roof.
3. New double glazed, timber sash window.
4. New metal, double glazed, minimal profile sliding doors.
5. Glass juliette balcony.
6. Brick walls to match existing brick type.
7. New timber front door to suit period of original building.
8. Render work repaired and repainted.

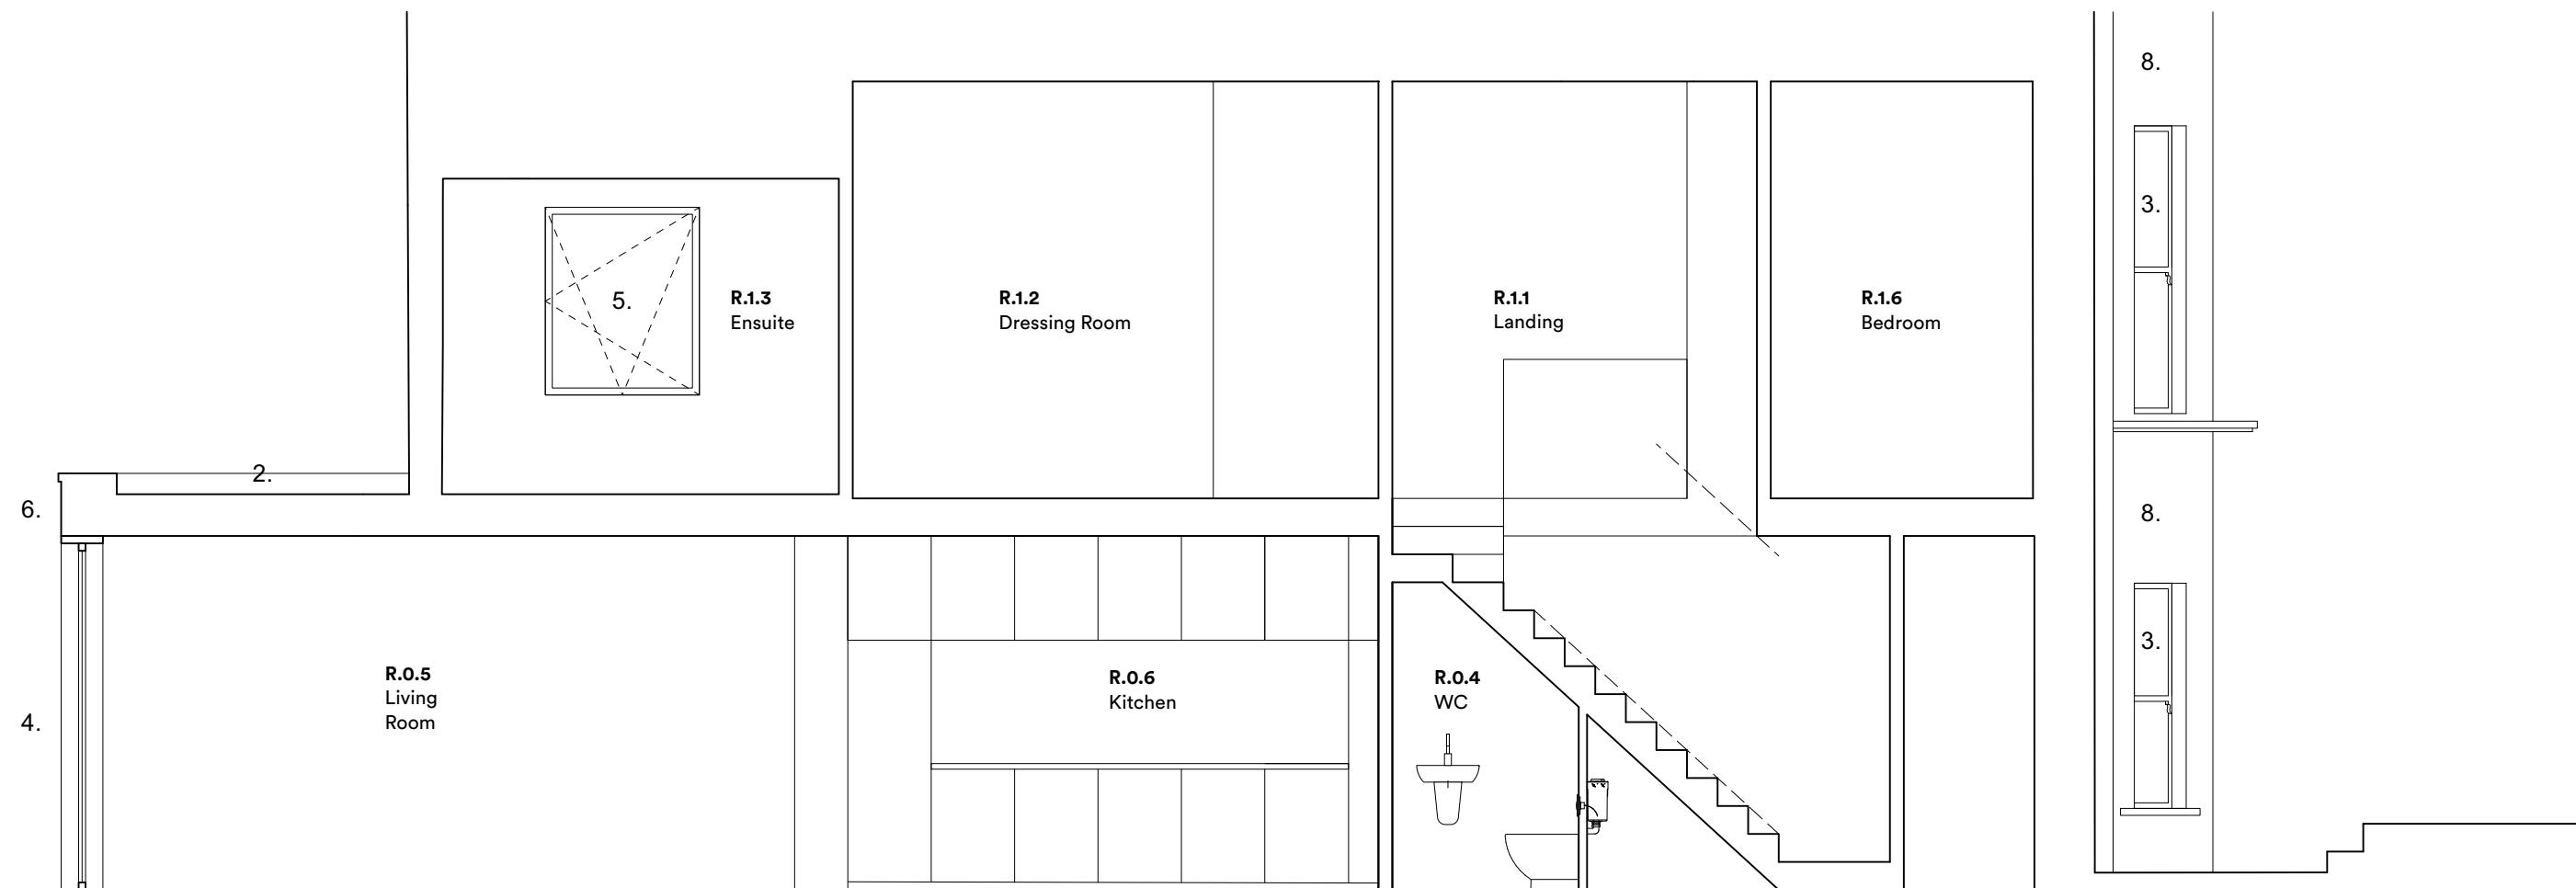

Singh Fudge Architects

Design Workspace
15 Teddington Business Park
London
TW11 9BQ

t 02032898889
www.singhfudge.com

rev. date comment

NOTES: Do not scale from this drawing. All dimensions to be confirmed on site. Architect to be informed of any discrepancies before any action is taken. This drawing is copyright © Singh Fudge Limited

project 76 A Gaisford Street
drawing Proposed Section A
scale 1:50 @ ISO A3
status Production
drawing no. **050-0300**
revision