


GENERAL NOTES:
 DO NOT SCALE FROM THIS DRAWING
 ALL DIMENSIONS TO BE CHECKED ON SITE
 ANY OMISSIONS OR DISCREPANCIES TO BE
 REPORTED TO THE ARCHITECT IMMEDIATELY
 IF IN DOUBT ASK

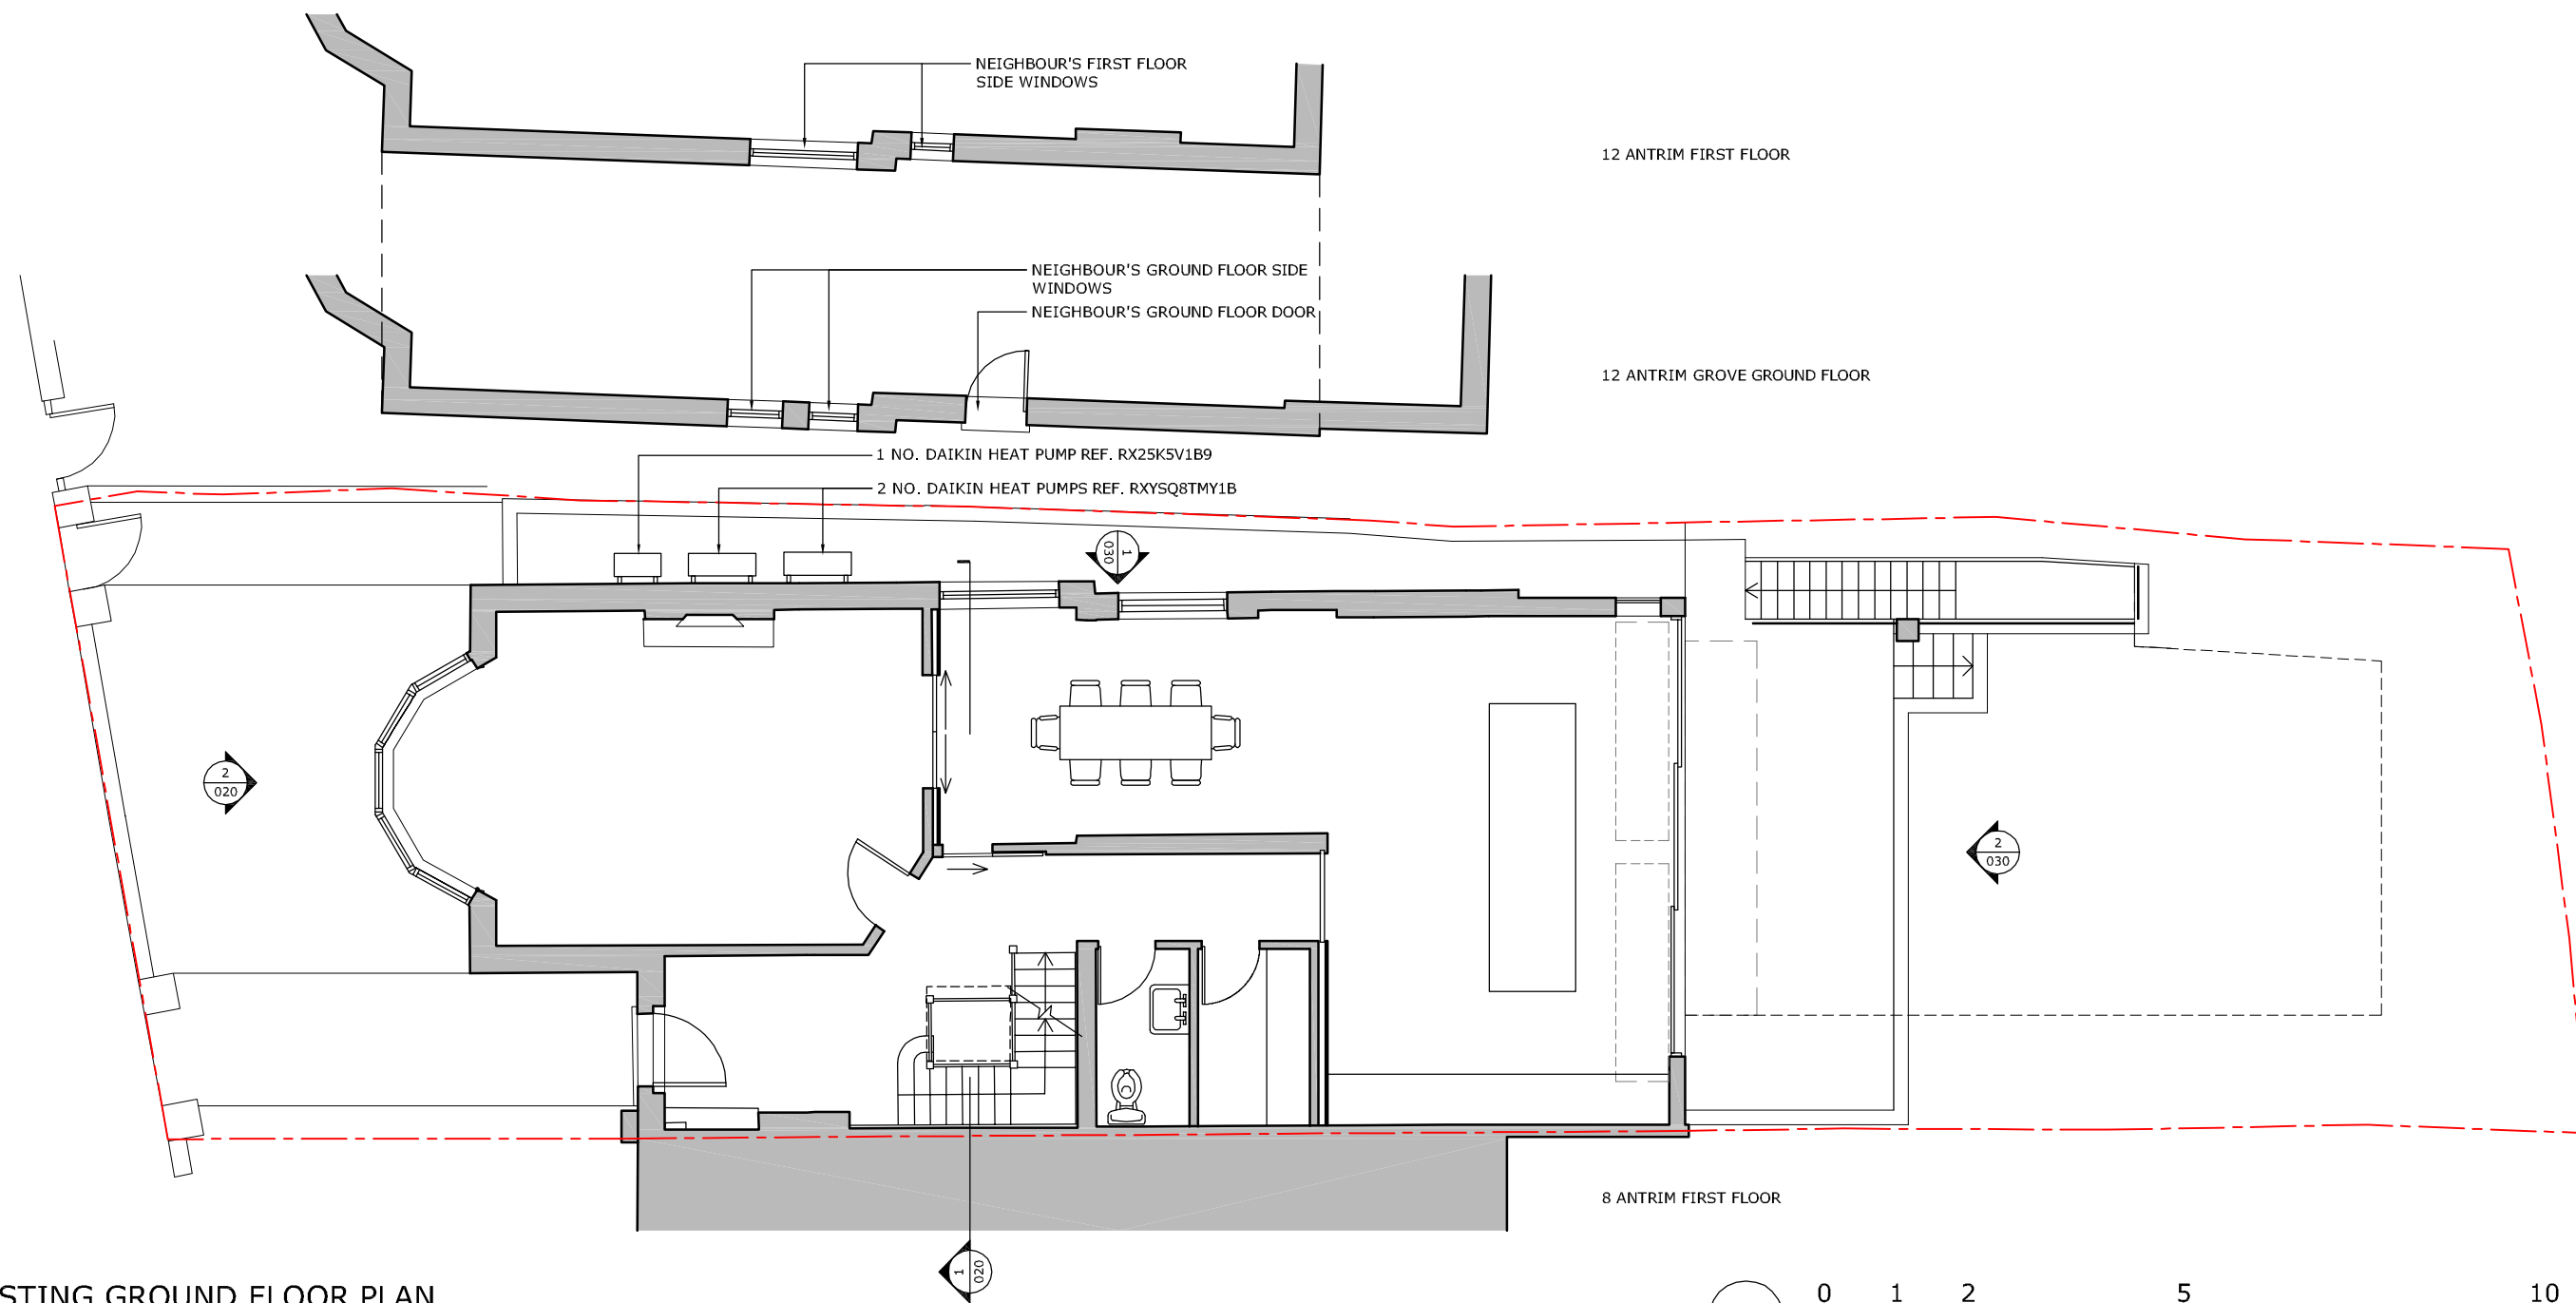

1 EXISTING GROUND FLOOR PLAN
 1:100



FINKERNAGEL ROSS
 Unicorn House
 221-222 Shoreditch High Street
 London E1 6PJ
 Tel: 020 7377 5114
 info@finkernagelross.com
 www.finkernagelross.com

P1 20.10.21 PLANNING			FG
REV	DATE	NOTES	DR

CLIENT A LESTER & P BLOOM			DRAWING STATUS PLANNING		PROJECT 10 ANTRIM GROVE NW3	DRAWING NO 10ANT-001	REVISION P1
DRAWN	DR. DATE	CHECKED	SCALE	SHEET SIZE	DRAWING TITLE		
FG	19.10.21	AB	1:100	A3	EXISTING GROUND FLOOR PLAN		