


GENERAL NOTES:
 DO NOT SCALE FROM THIS DRAWING
 ALL DIMENSIONS TO BE CHECKED ON SITE
 ANY OMISSIONS OR DISCREPANCIES TO BE
 REPORTED TO THE ARCHITECT IMMEDIATELY
 IF IN DOUBT ASK

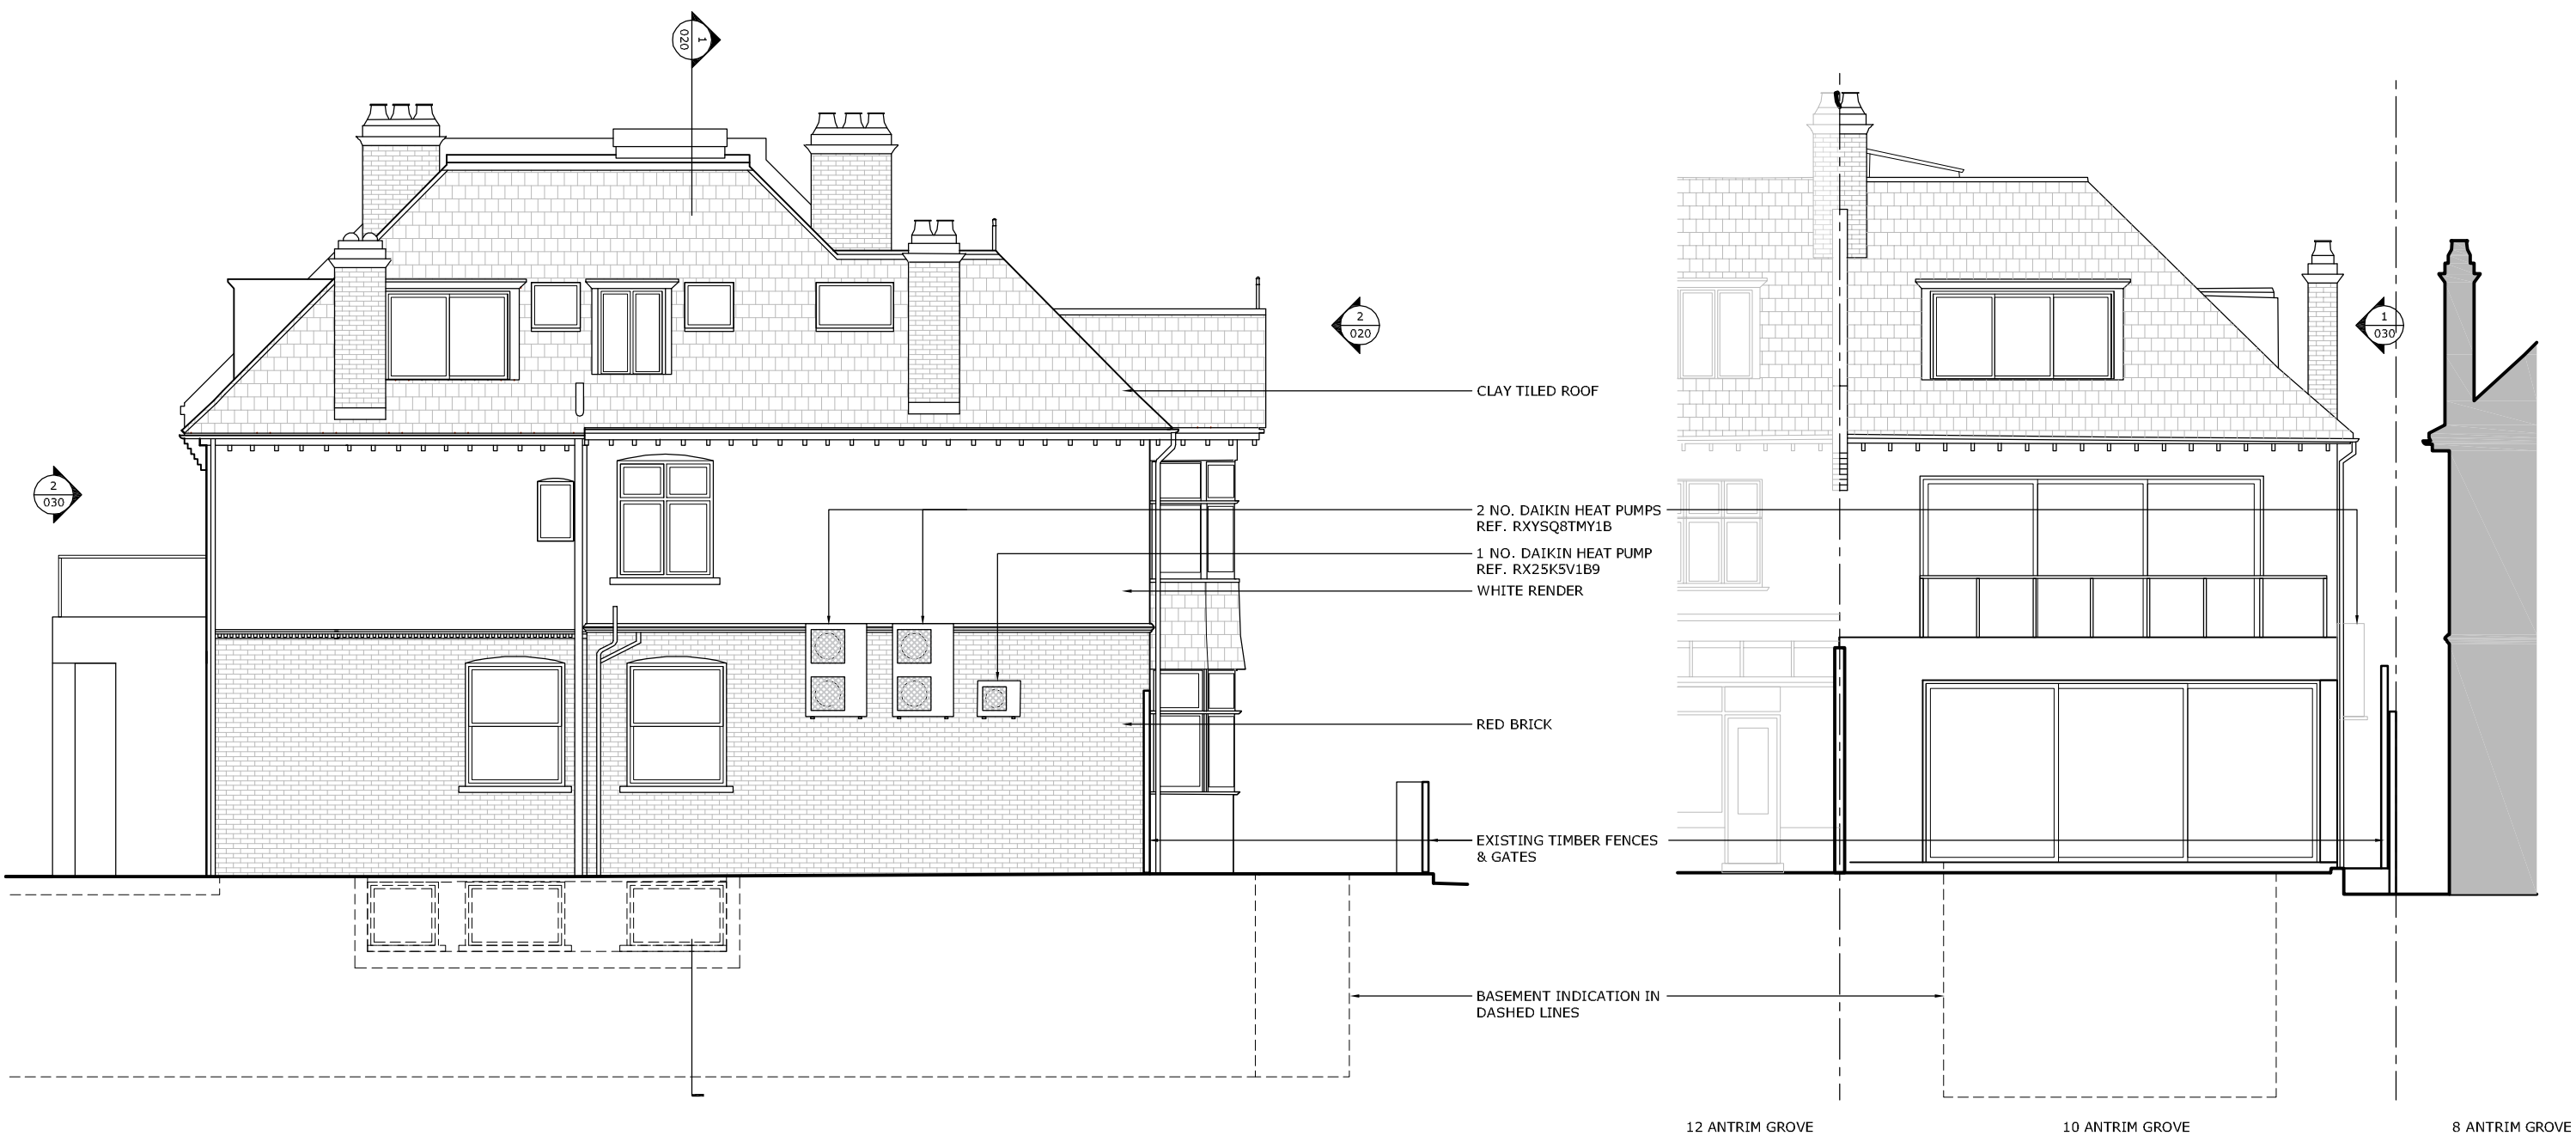

1 EXISTING SIDE ELEVATION
 1:100



2 EXISTING REAR ELEVATION
 1:100

FINKERNAGEL ROSS Unicorn House 221-222 Shoreditch High Street London E1 6PJ Tel: 020 7377 5114 info@finkernagelross.com www.finkernagelross.com				CLIENT			DRAWING STATUS		PROJECT		DRAWING NO	REVISION
				A LESTER & P BLOOM			PLANNING		10 ANTRIM GROVE NW3		10ANT-030	P1
P1 20.10.21 PLANNING FG				DRAWN	DR. DATE	CHECKED	SCALE	SHEET SIZE	DRAWING TITLE			
REV	DATE	NOTES	DR	FG	19.10.21	AB	1:100	A3	EXISTING SIDE & REAR ELEVATIONS			