


GENERAL NOTES:
 DO NOT SCALE FROM THIS DRAWING
 ALL DIMENSIONS TO BE CHECKED ON SITE
 ANY OMISSIONS OR DISCREPANCIES TO BE REPORTED TO THE ARCHITECT IMMEDIATELY
 IF IN DOUBT ASK

0 1 2 5 10 METRES @ A3
 M. 1:100

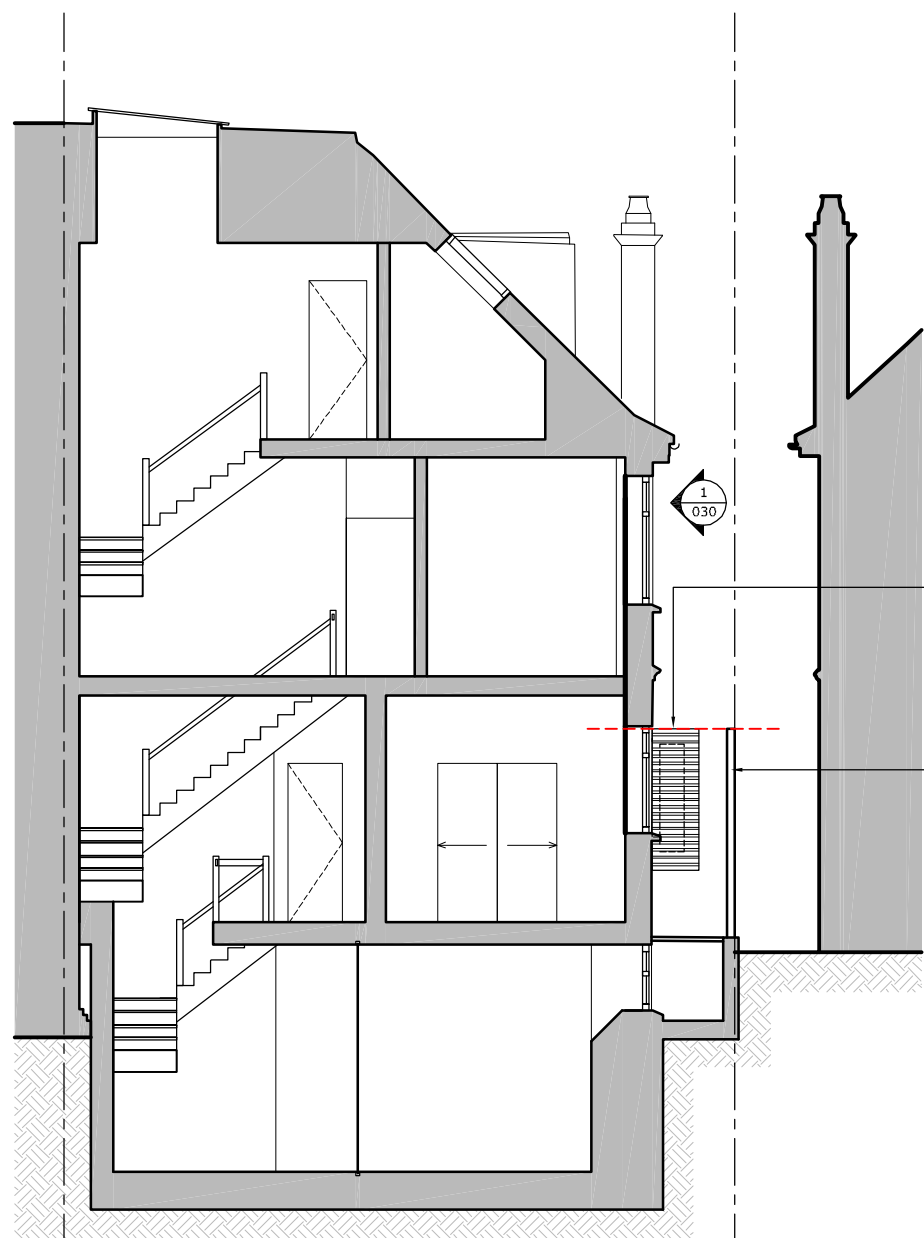

8 ANTRIM GROVE

10 ANTRIM GROVE

12 ANTRIM GROVE

ADD ACOUSTIC ENCASEMENT & RELOCATE ALL 3 EXISTING EXTERNAL AC UNITS TO A POSITION LOWER THAN THE EXISTING TIMBER FENCE ALONG BOUNDARY LINE

EXISTING TIMBER FENCE



CLAY TILED ROOF

WHITE RENDER

RED BRICK

12 ANTRIM GROVE

10 ANTRIM GROVE

8 ANTRIM GROVE

1 PROPOSED SECTION A-A
 1:100

2 PROPOSED FRONT ELEVATION
 1:100

FINKERNAGEL ROSS Unicorn House 221-222 Shoreditch High Street London E1 6PJ Tel: 020 7377 5114 info@finkernagelross.com www.finkernagelross.com		CLIENT A LESTER & P BLOOM			DRAWING STATUS PLANNING		PROJECT 10 ANTRIM GROVE NW3		DRAWING NO 10ANT-200	REVISION P1
		P1 20.10.21 PLANNING FG DR	DRAWN FG	DR. DATE 19.10.21	CHECKED AB	SCALE 1:100	SHEET SIZE A3	DRAWING TITLE EXISTING FRONT ELEVATION & SECTION		