


Existing Rear Elevation A:A

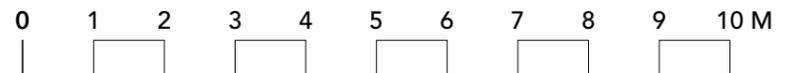

tierney architects
 14 Bevington Road, London, W10 5TN
 e: paul@tierneyarchitects.com w: www.tierneyarchitects.com

GENERAL NOTES

Drawing to be read in conjunction with all architect and consultants information.
 Do not scale from drawing - ALL dimensions in mm & allow 50mm tolerance.
 All dimensions to be checked on site. Drawing only to be used for purposes indicated.

Rev.	Date	Note
A	01/11/2021	Extended Elevation Added

Project: 172-PrR66		
Client: Sixty Six Priory Road Ltd		
Site: 66 Priory Road London, NW6 3RE		
Title: Existing Elevations		
Scale: 1:100	Sheet Size: ISO A3	Date: 26/10/2021
Drawn by: PT	Checked by:	Approved by:
Job No. Status	Drawing No. & Revision	Prefix
172 Stage 1	172-IN-200-A	P