



Drawing to be read in conjunction with all architect and consultants information.  
Do not scale from drawing - ALL dimensions in mm & allow 50mm tolerance.  
All dimensions to be checked on site. Drawing only to be used for purposes indicated.

GENERAL NOTES

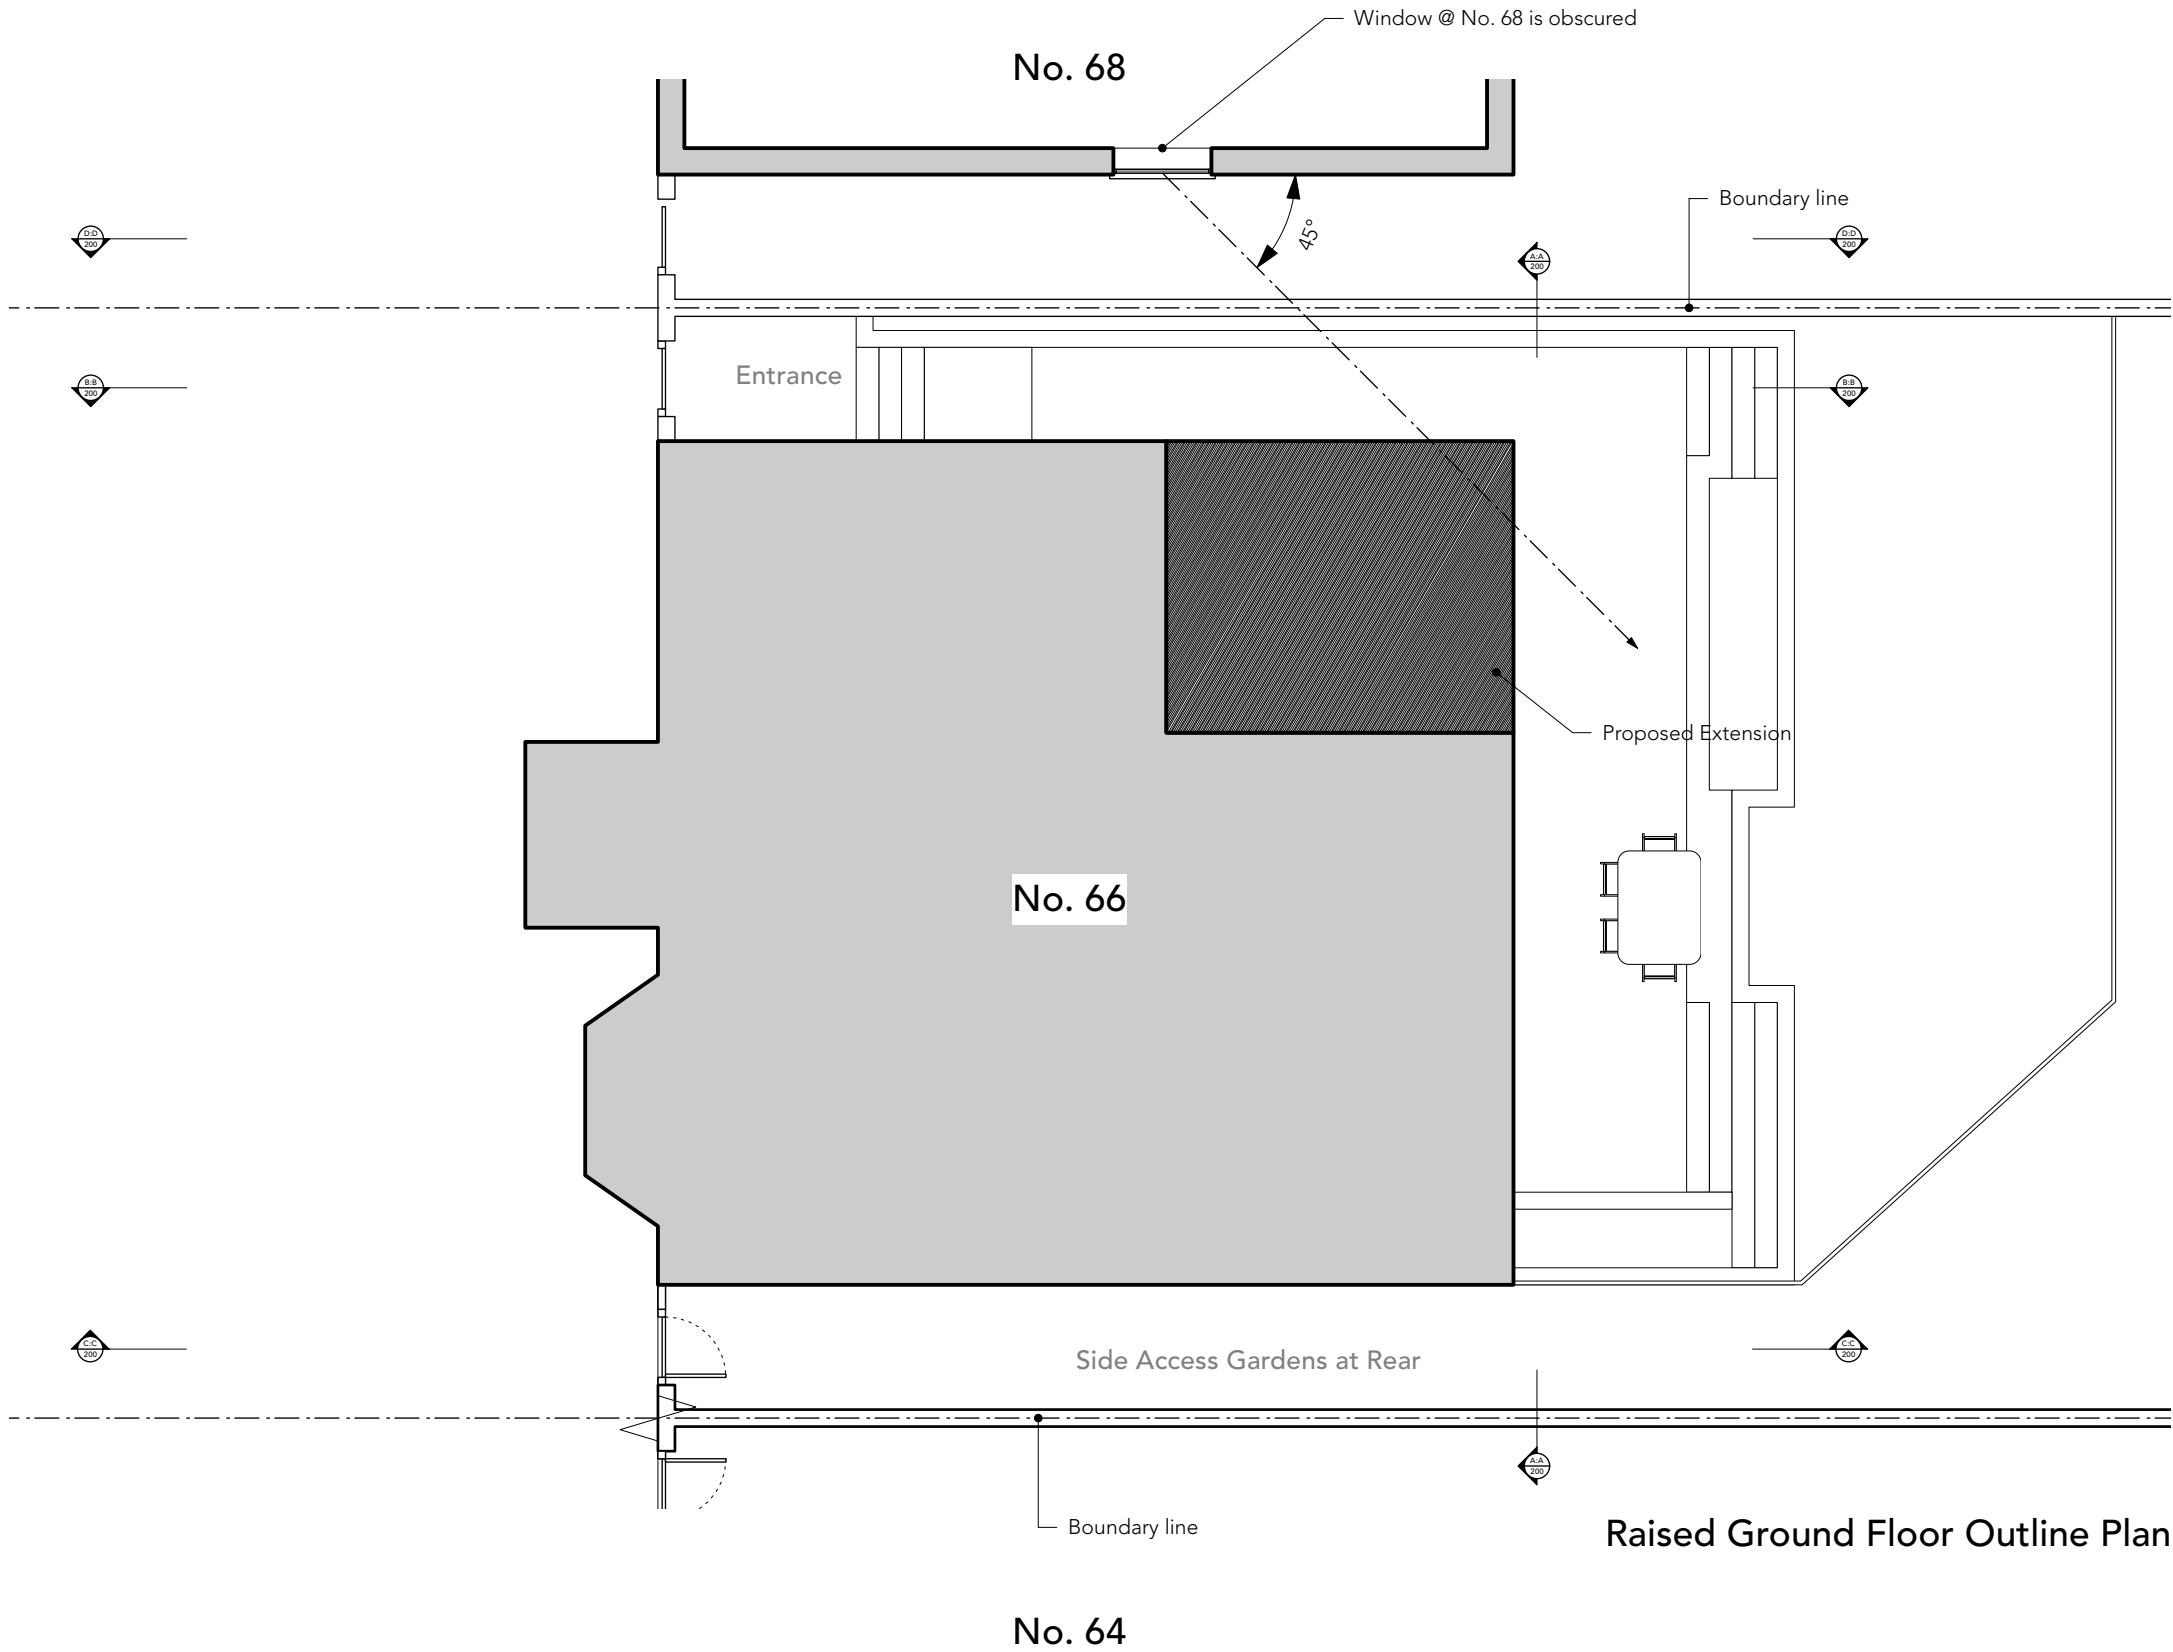

Raised Ground Floor Outline Plan

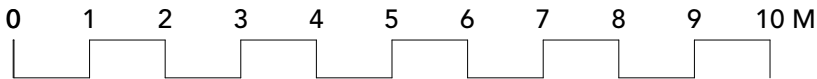

Rev.	Date	Note	
Project: <b>172-PrR66</b>			
Client: Sixty Six Priory Road Ltd			
Site: 66 Priory Road London, NW6 3RE			
Title: Proposed Outline RG Floor Plan			
Scale: 1:100	Sheet Size: ISO A3	Date: 01/11/2021	
Drawn by: PT	Checked by:	Approved by:	
Job No.   Status	Drawing No. & Revision		Prefix
<b>172 Stage 3</b>	<b>172-GA-102</b>		<b>P</b>