


Proposed
Rear Elevation A:A

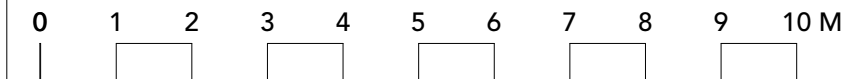

tierney architects
14 Bevington Road, London, W10 5TN
e: paul@tierneyarchitects.com w: www.tierneyarchitects.com

GENERAL NOTES

Drawing to be read in conjunction with all architect and consultants information.
Do not scale from drawing - ALL dimensions in mm & allow 50mm tolerance.
All dimensions to be checked on site. Drawing only to be used for purposes indicated.

Rev.	Date	Note	Project: 172-PrR66			
A	29/10/2021	Minor changes to windows	Client: Sixty Six Priory Road Ltd			
B	01/11/2021	Extended Elevation Added	Site: 66 Priory Road London, NW6 3RE			
			Title: Proposed Elevations			
			Scale: 1:100	Sheet Size: ISO A3	Date:26/10/2021	
			Drawn by:PT	Checked by:	Approved by:	
			Job No. Status	Drawing No. & Revision		Prefix
			172 Stage 3	172-GA-200-B		P