
Existing openings to accomodate _ new glazing		
Herr glazing		
Pale mineral colourwash treatment_ to existing yellow brickwork		
Existing openings to accomodate _ new glazing		
		,
New openings formed at 1st floor_ to accomodate new glazing		
Existing openings to accomodate new		ННННННН
coloured metal shopfronts with coloured metal lining to brick. New		₽₽₽₽₽₽₽₽₽₽
feature coloured metalwork vent panels at high level.		
Signage, lighting, intercom panel and CCTV all to be integrated at entrance.		
Existing threshold ramp detail—		

CC

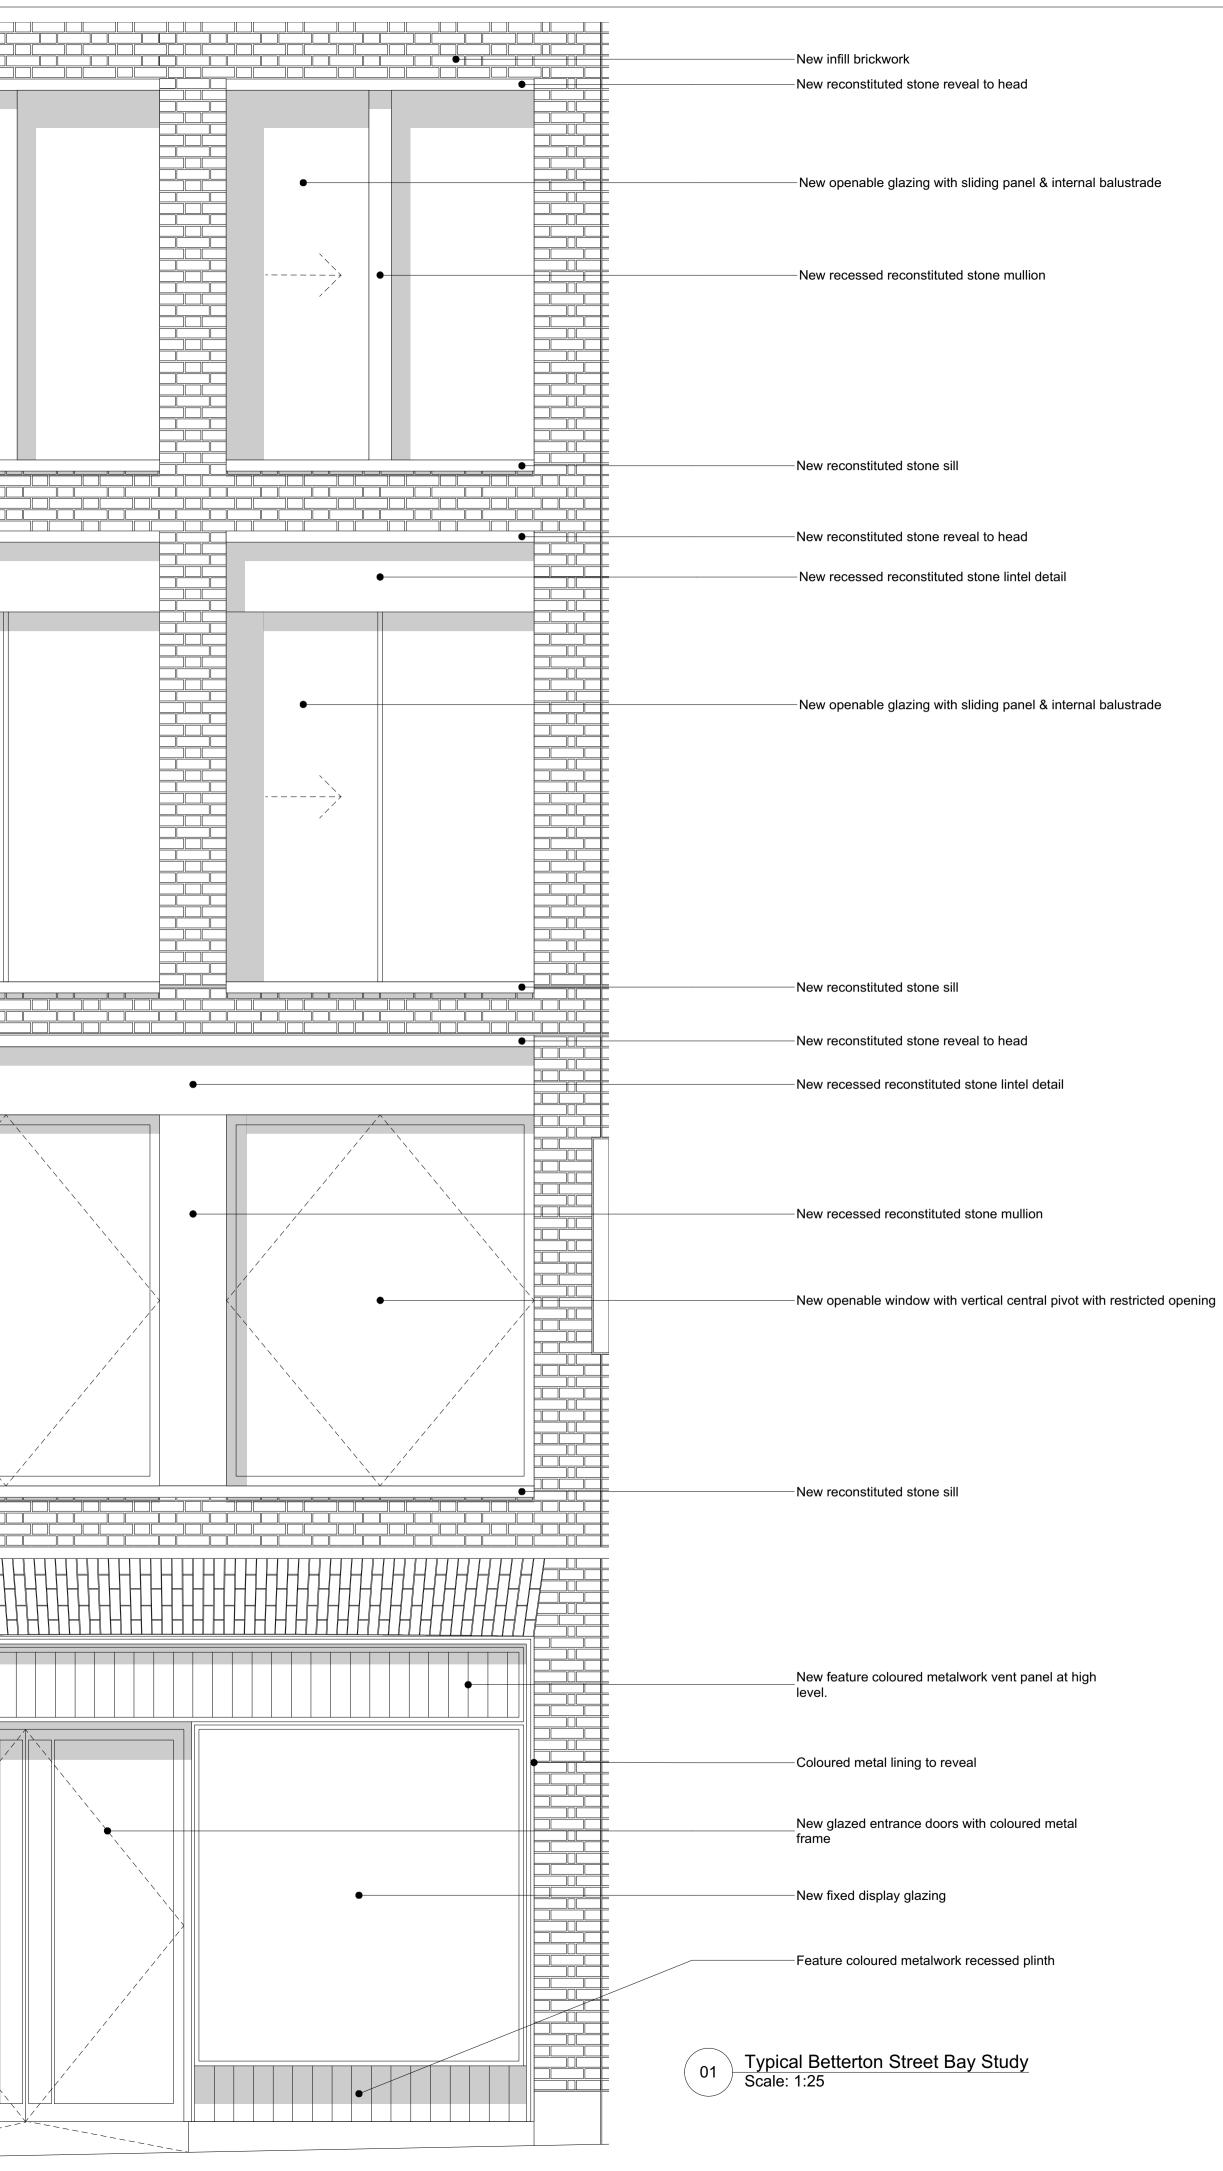

GENERAL NOTES.

© Buckley Gray Yeoman Limited

All dimensions to be checked on site prior to commencement of any works, and/or preparation of any shop drawings.

Sizes of and dimensions to any structural elements are indicative only. See structural engineers drawings for actual sizes / dimensions.

Sizes of and dimensions to any service elements are indicative only. See service engineers drawings for actual sizes and dimensions.

This drawing to be read in conjunction with all other Architect's drawings, specifications and other Consultants' information.

All proprietary systems shown on this drawing are to be installed strictly in accordance with the Manufacturers/Suppliers recommended details.

Any discrepancies between information shown on this drawing and any other contract information or manufacturers/suppliers recommendations is to be brought to the attention of the Architect

DO NOT SCALE FROM THIS DRAWING.

PL 01 20/10/21 Planning Submission

BGY

BUCKLEY GRAY YEOMAN + 44 20 7033 9913 BGY.CO.UK

REV. DATE NOTE

CLIENT

PROJECT

DRAWING

SCALE

STATUS

DWG No.

Bay Study

1:25 @ A1

(1:50 @ A3)

PLANNING

1183_FA-02

PATRIZIA

24 Endell Street

Proposed South Elevation

DATE

Oct. 2021

APPROVED

RP

NOTES.

Elevation Key





WQ

DRAWN