

GENERAL NOTES.

© Buckley Gray Yeoman Limited

All dimensions to be checked on site prior to commencement of any works, and/or preparation of any shop drawings.

Sizes of and dimensions to any structural elements are indicative only. See Structural engineers drawings for actual sizes / dimensions.

Sizes of and dimensions to any service elements are indicative only. See service engineers drawings for actual sizes and dimensions.


This drawing to be read in conjunction with all other Architect's drawings, specifications and other Consultants' information.

All proprietary systems shown on this drawing are to be installed strictly in accordance with the Manufacturers/Suppliers recommended details.

Any discrepancies between information shown on this drawing and any other contract information or manufacturers/suppliers recommendations is to be brought to the attention of the Architect



DO NOT SCALE FROM THIS DRAWING.

- NOTES.
- Material Key**
- 1 Existing brickwork
 - 2 Existing windows with stone surrounds
 - 3 Existing render
 - 4 Existing metal cladding
 - 5 New metal cladding
 - 6 New glazed door/window with metal coloured frame
 - 7 Coloured metal panel
 - 8 Coloured metal gates
 - 9 New reconstituted stone
 - 10 Metal louvered plant screen
 - 11 New glazed rooflights
 - 12 New glazed windows / doors. with new feature coloured metalwork vent panels at high level, and coloured metal surround
 - 13 Existing brickwork treated with pale mineral colourwash

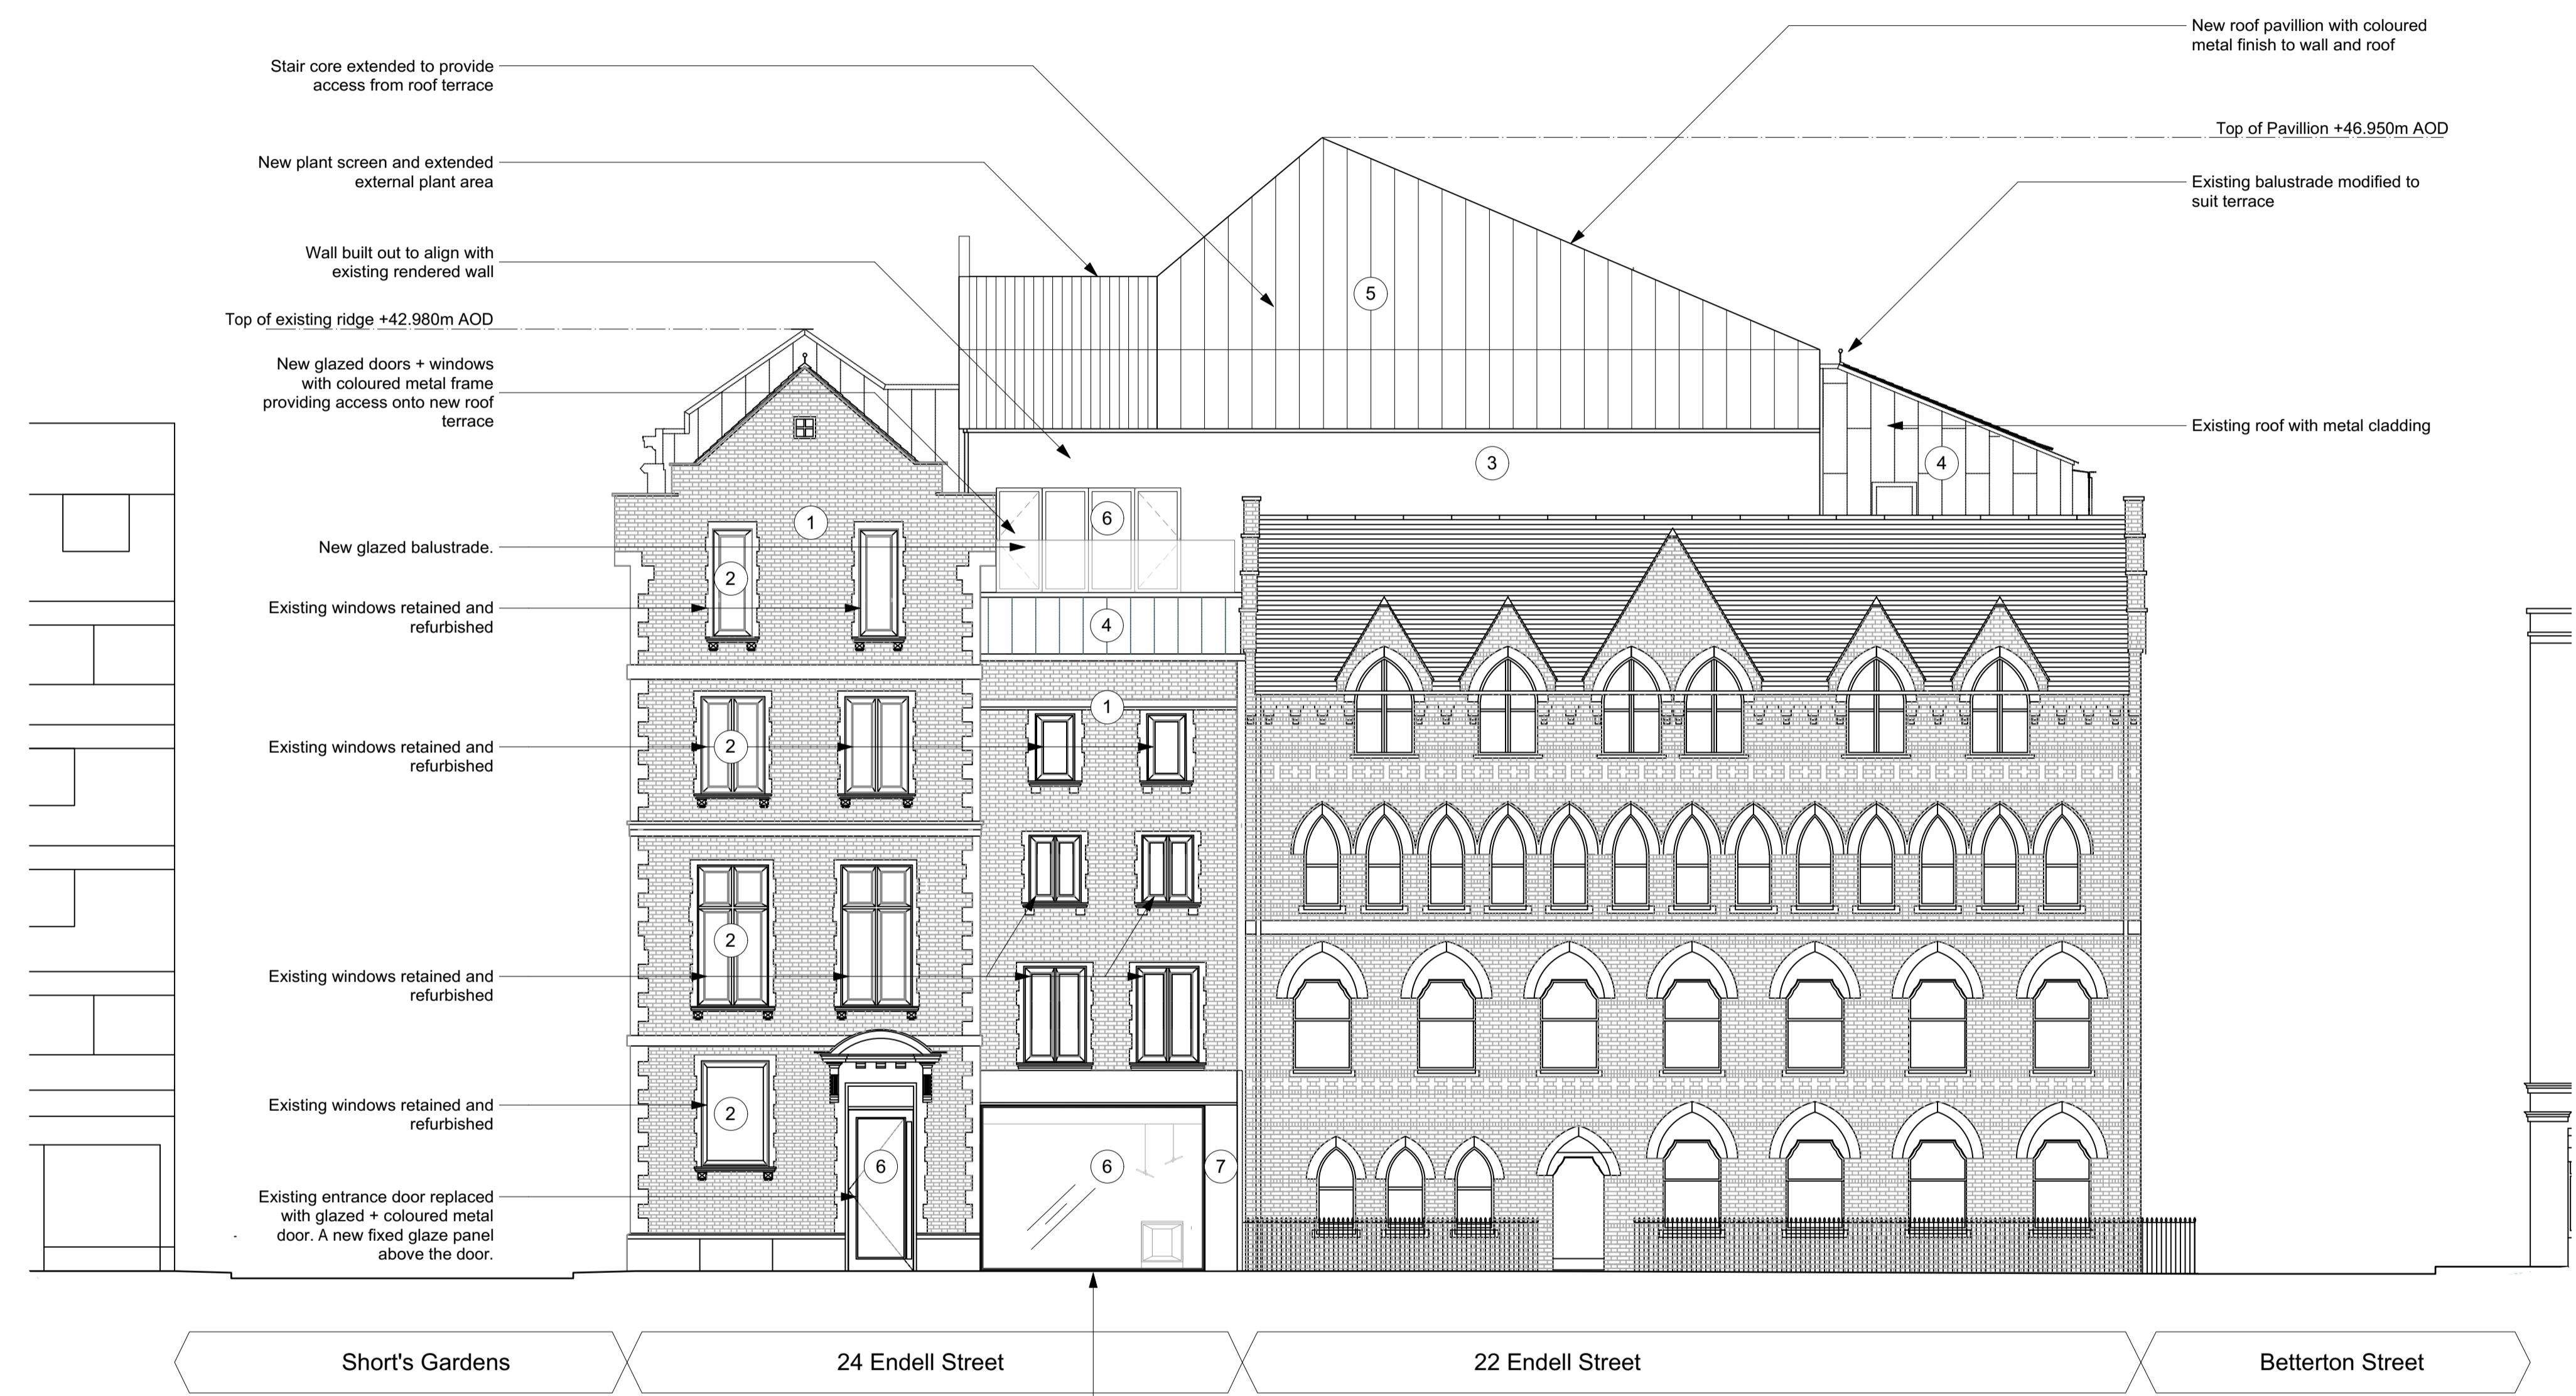

Proposed West Elevation
Scale: 1:100

Existing glazed frontage and surround replaced with new glazing with coloured metal frame + coloured metal panel to the side.

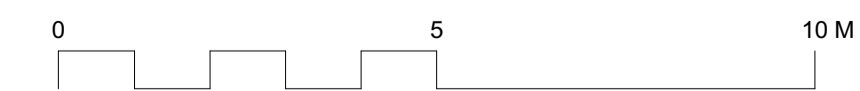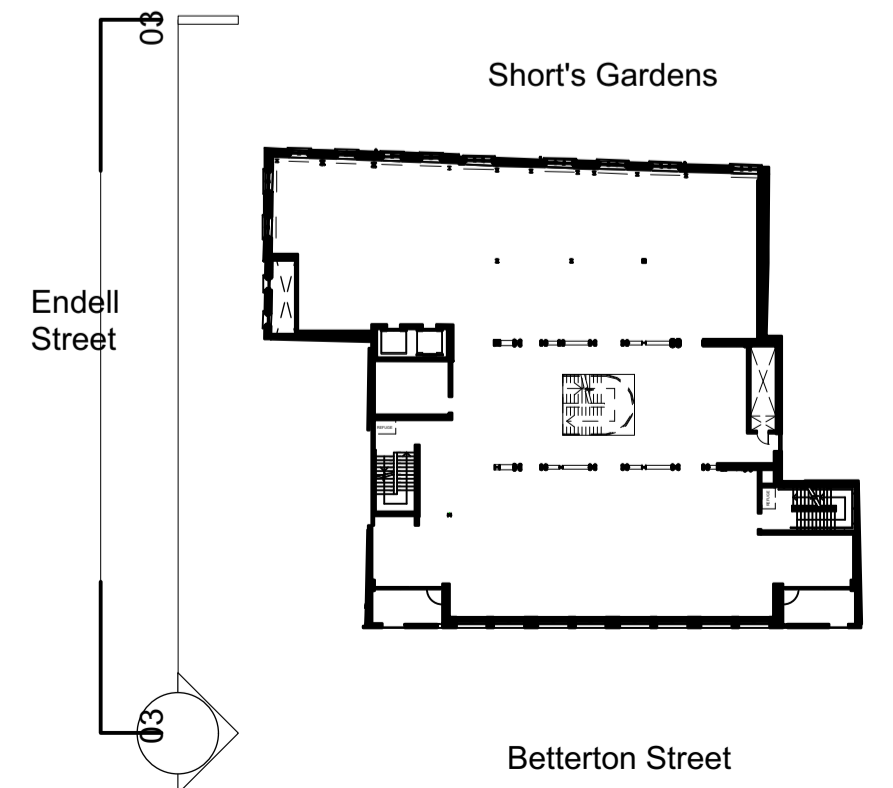

PL01 20/10/21 Planning Submission WQ
REV. DATE NOTE DRAWN

BGY
BUCKLEY GRAY YEOMAN
+ 44 20 7033 9913
BGY.CO.UK

CLIENT
PATRIZIA

PROJECT
24 Endell Street

DRAWING
Proposed West Elevation

SCALE DATE
1:100 @ A1 Oct. 2021
(1:200 @ A3)

STATUS APPROVED
PLANNING RP

DWG No. REVISION
1183_PL-GE-03 PLO1