


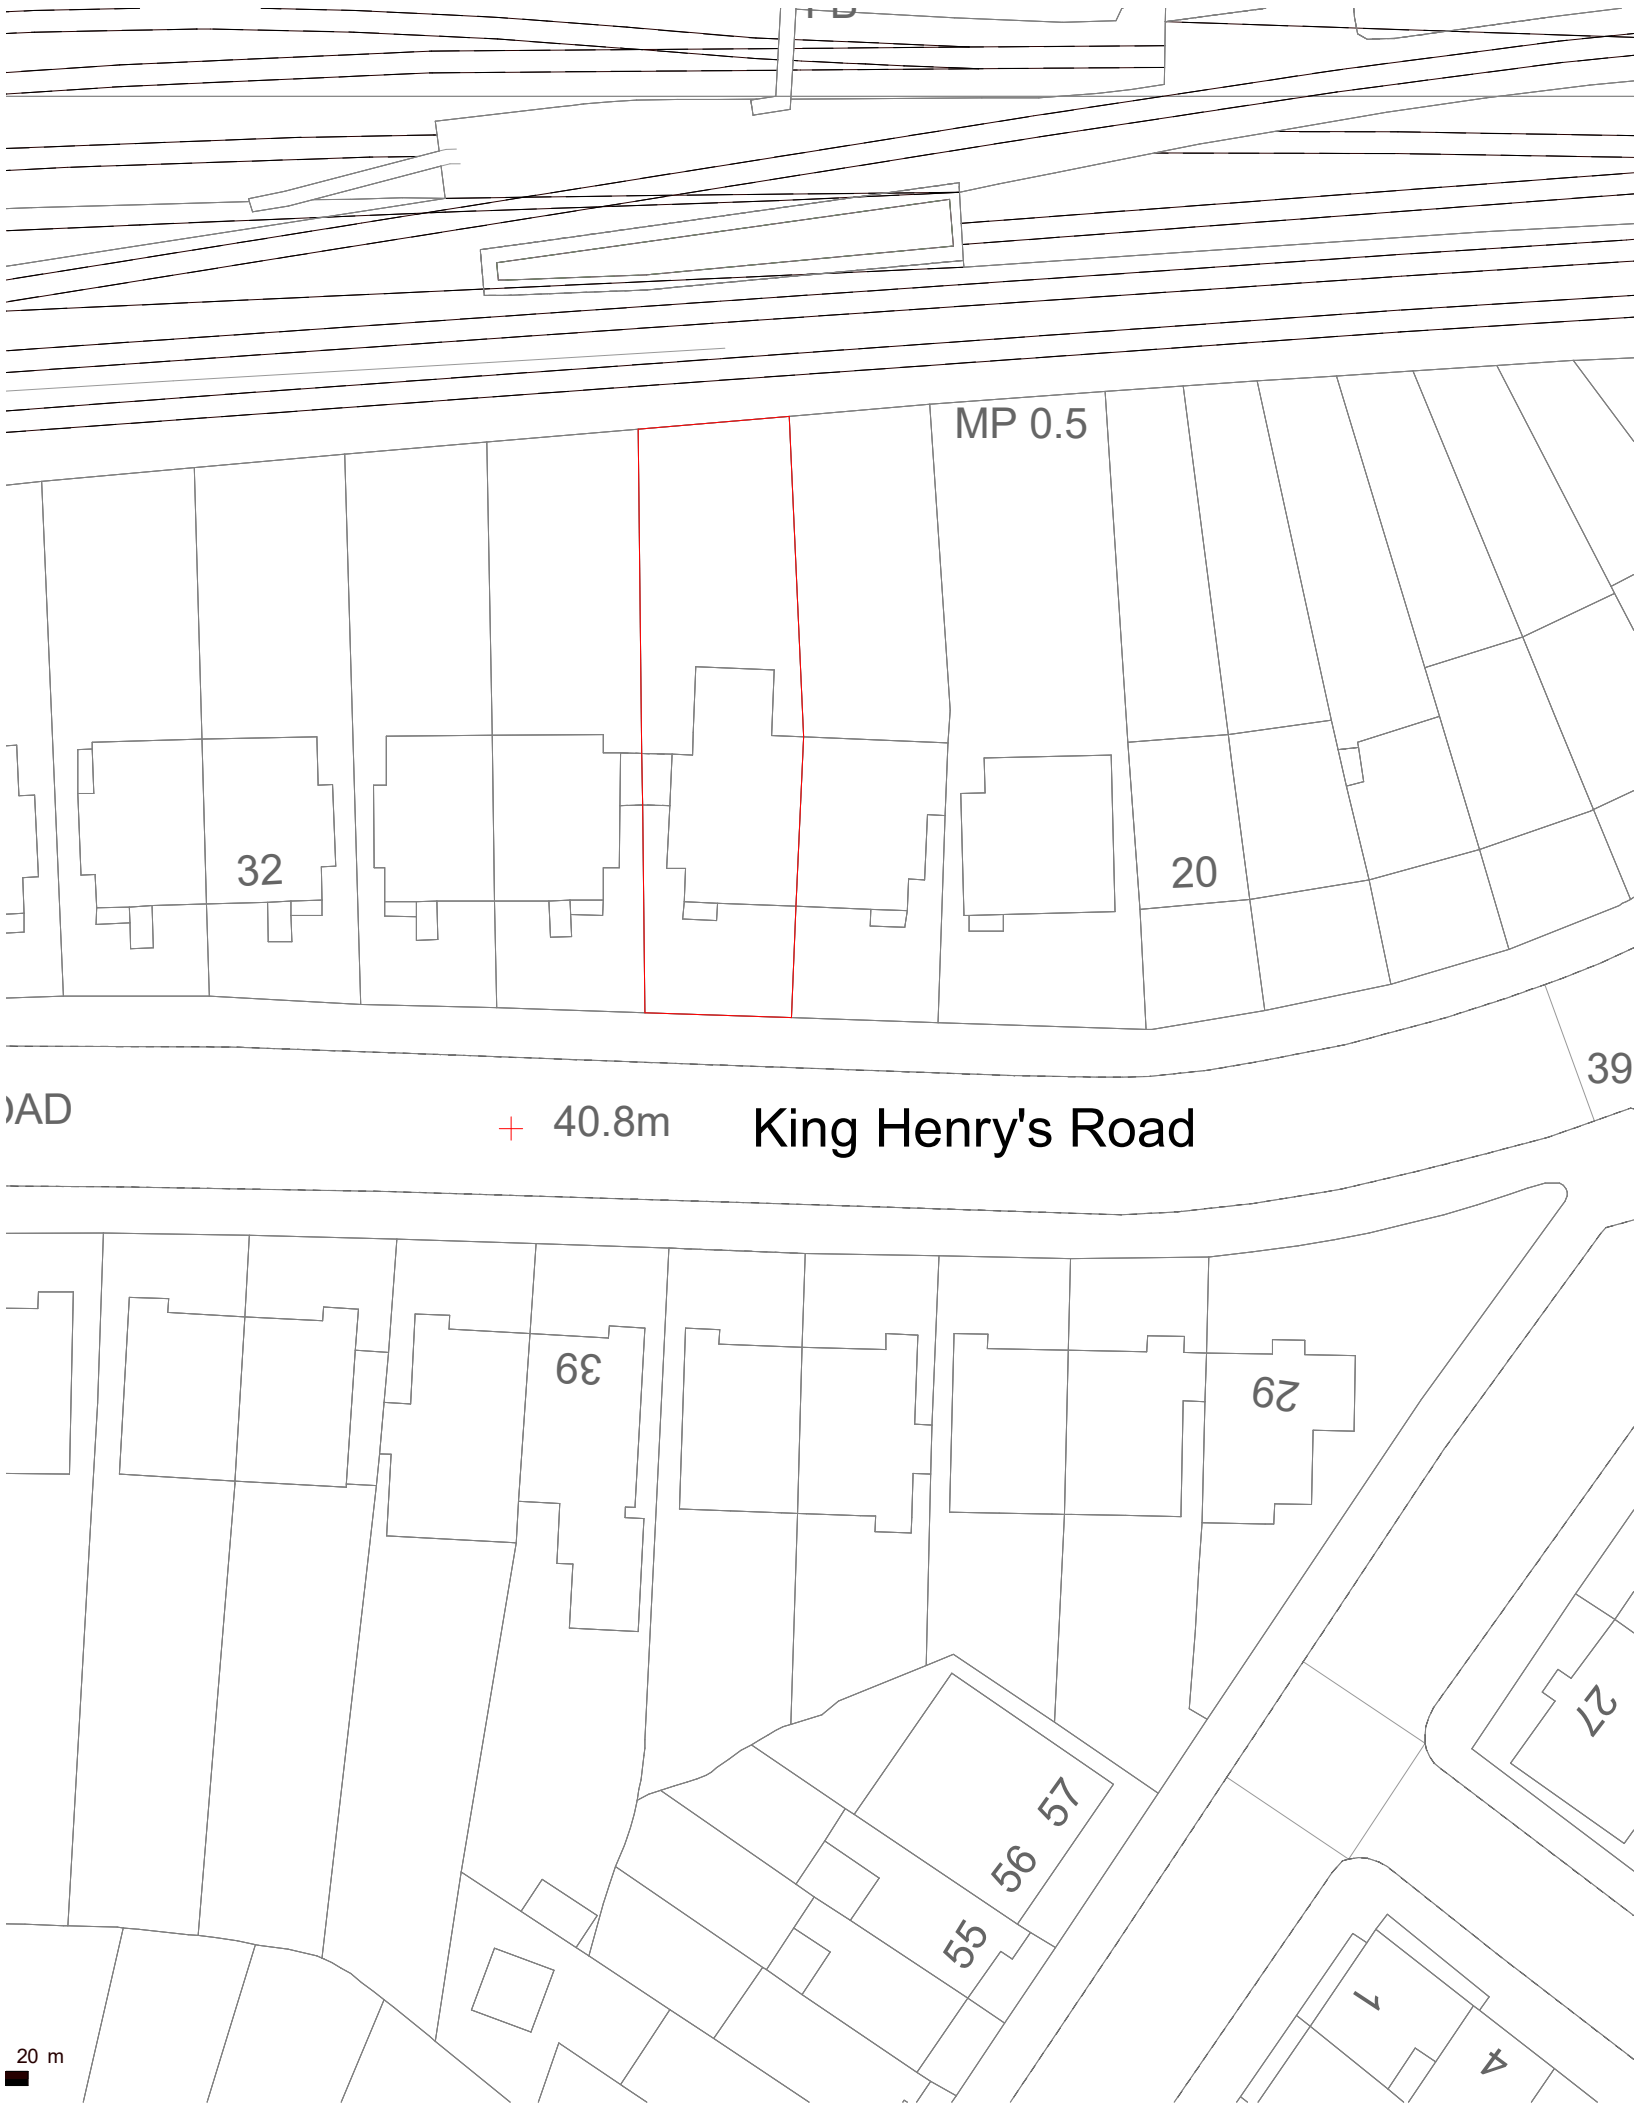

Location Plan  
1 : 1250

0 10 20 30 40 50



Proposed site plan  
1 : 500

0 5 10 15 20 25

Key

Boundary Line

Demolished

#### Schedule of Areas

Total Site Area	
395.02 s.q.m.	
Existing Residential	Existing Non-Residential
199.42 s.q.m.	0.00 s.q.m.
Residential area lost by change of use or demolition	Non Residential area lost by change of use or demolition
0.00 s.q.m.	0.00 s.q.m.
Proposed Residential	Proposed Non-Residential
202.42 s.q.m.	0.00 s.q.m.
Net additional area	
3 s.q.m.	

Rev No.	Date	Description
---------	------	-------------


#### Notes:

Any inaccuracies or errors to be reported to the architect/surveyor immediately and prior to any work commencing. All dimensions to be verified on site. All work to comply with British Standards Code of practice. All external surfaces and materials to match existing. This drawing and all information provided within it is the copyright of UPP Consultants Ltd. and reproduction without prior consent is strictly forbidden.

Dwg No	Drawn
026KI-A-01-001	RG

Drawing	Checked
Location Plan	EA


Scale	Issue Date
As indicated @ A3	06.10.2021

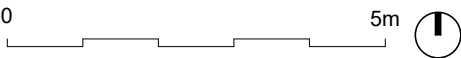


Project Address

26 King Henry's Road, London NW3 3QR

Client	Status
Asheesh Paul	For Planning

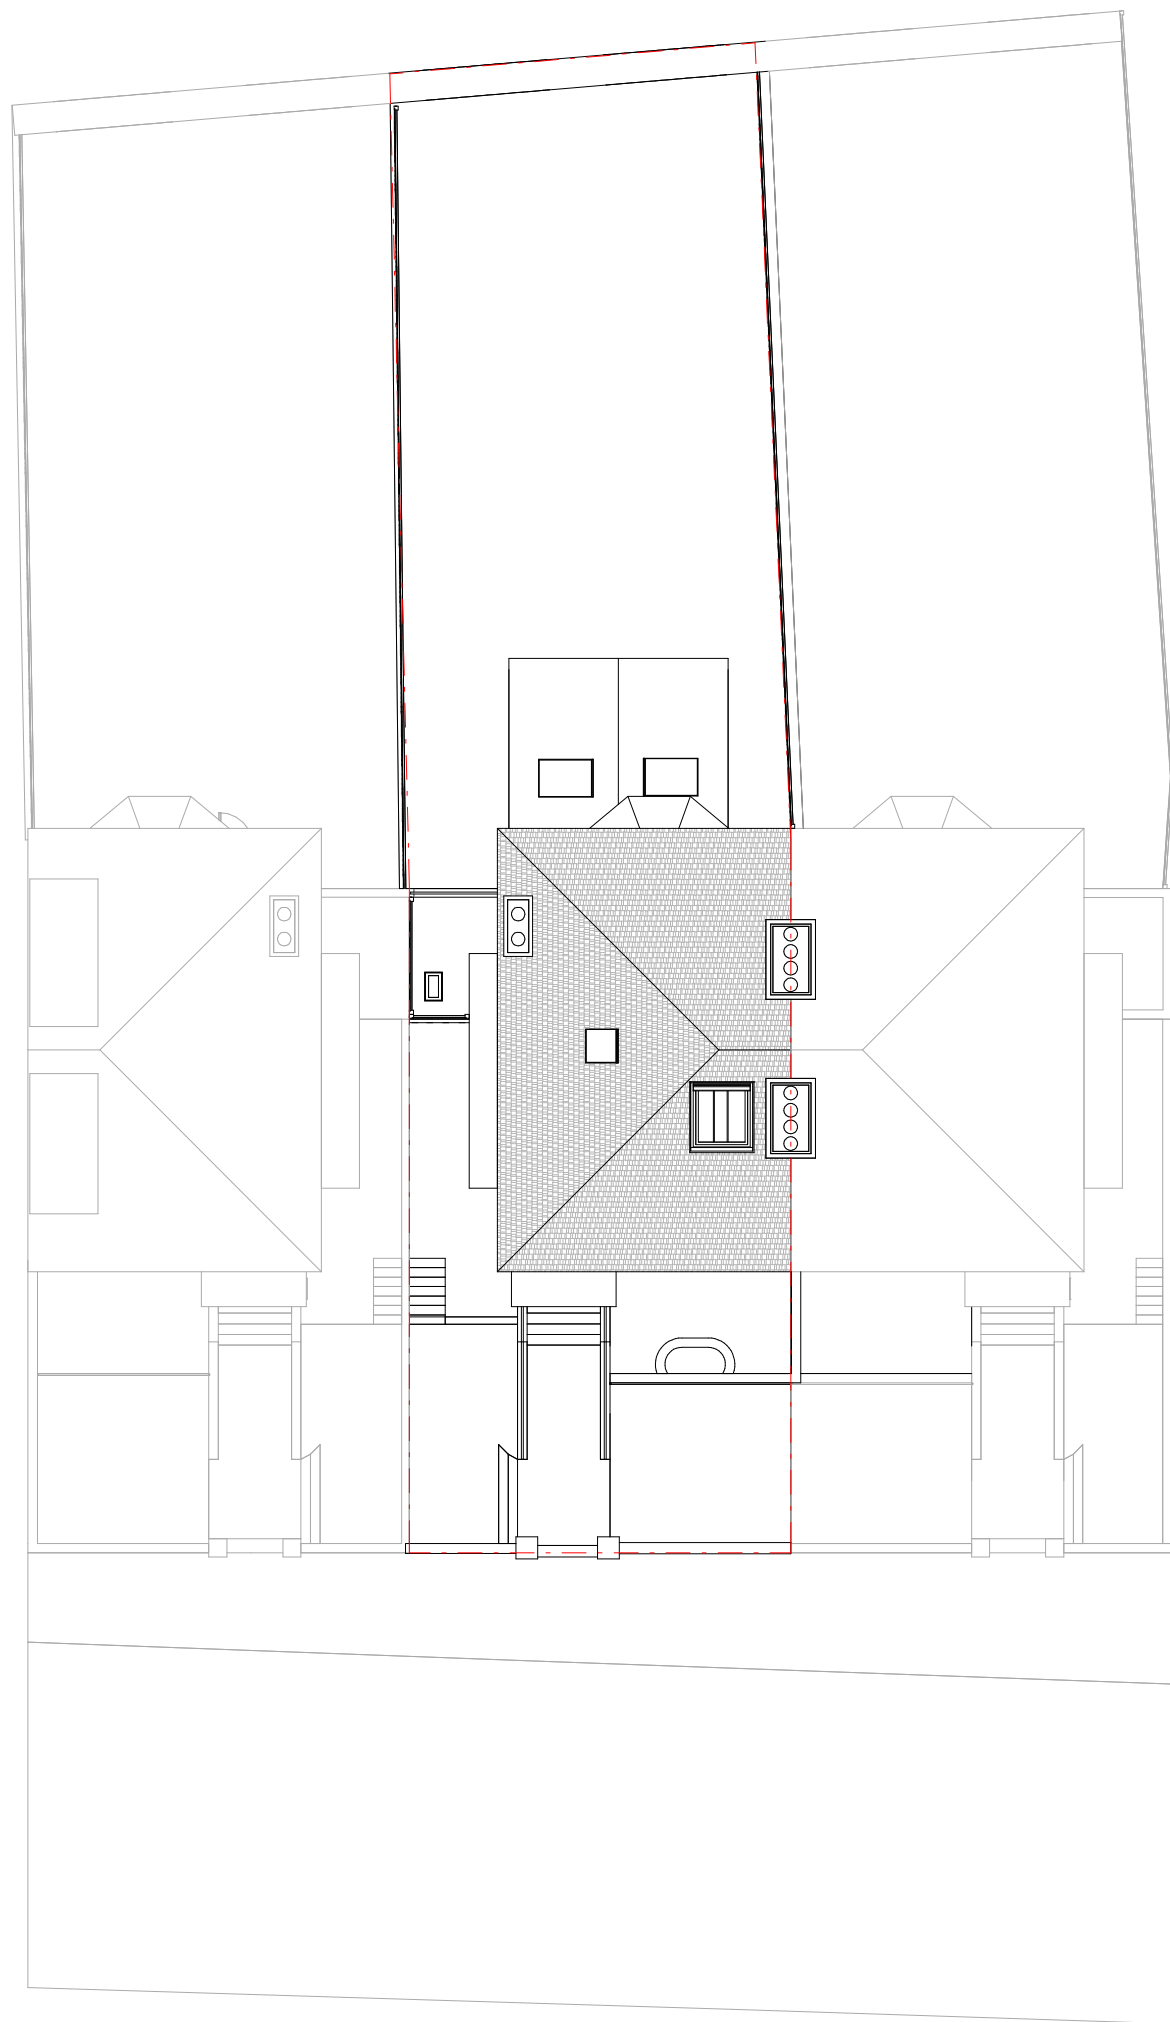

EXISTING BLOCK PLAN

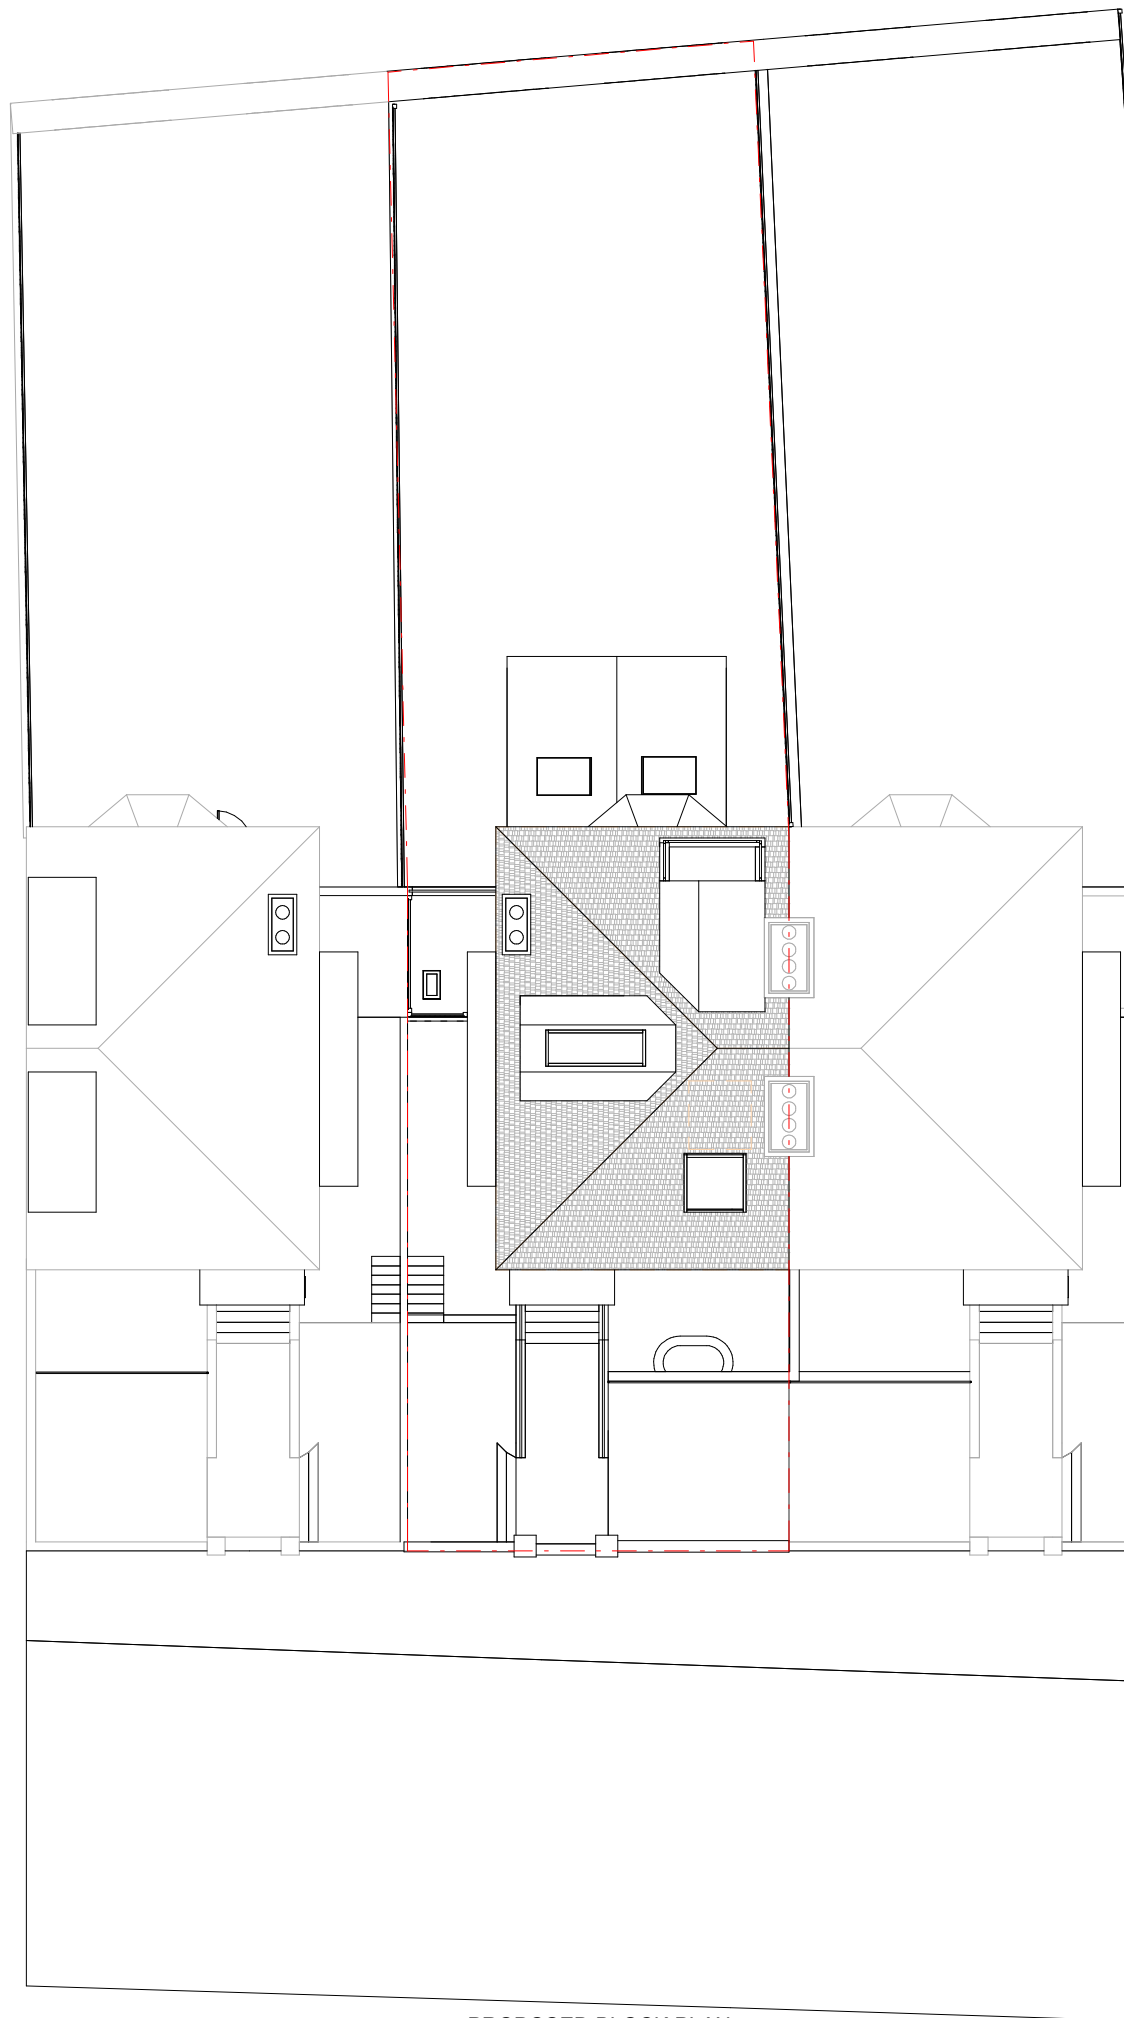

PROPOSED BLOCK PLAN

- Key
- Boundary Line
  - Demolished

Rev No.	Date	Description
---------	------	-------------

Notes:

Any inaccuracies or errors to be reported to the architect/surveyor immediately and prior to any work commencing. All dimensions to be verified on site. All work to comply with British Standards Code of practice. All external surfaces and materials to match existing. This drawing and all information provided within it is the copyright of UPP Consultants Ltd. and reproduction without prior consent is strictly forbidden.

Dwg No	Drawn
026KI-A-01-002	RG


Drawing	Checked
Block plans	EA

Scale	Issue Date
1 : 200 @ A3	06.10.2021



Project Address
26 King Henry's Road, London NW3 3QR

Client	Status
Ashesh Paul	For Planning

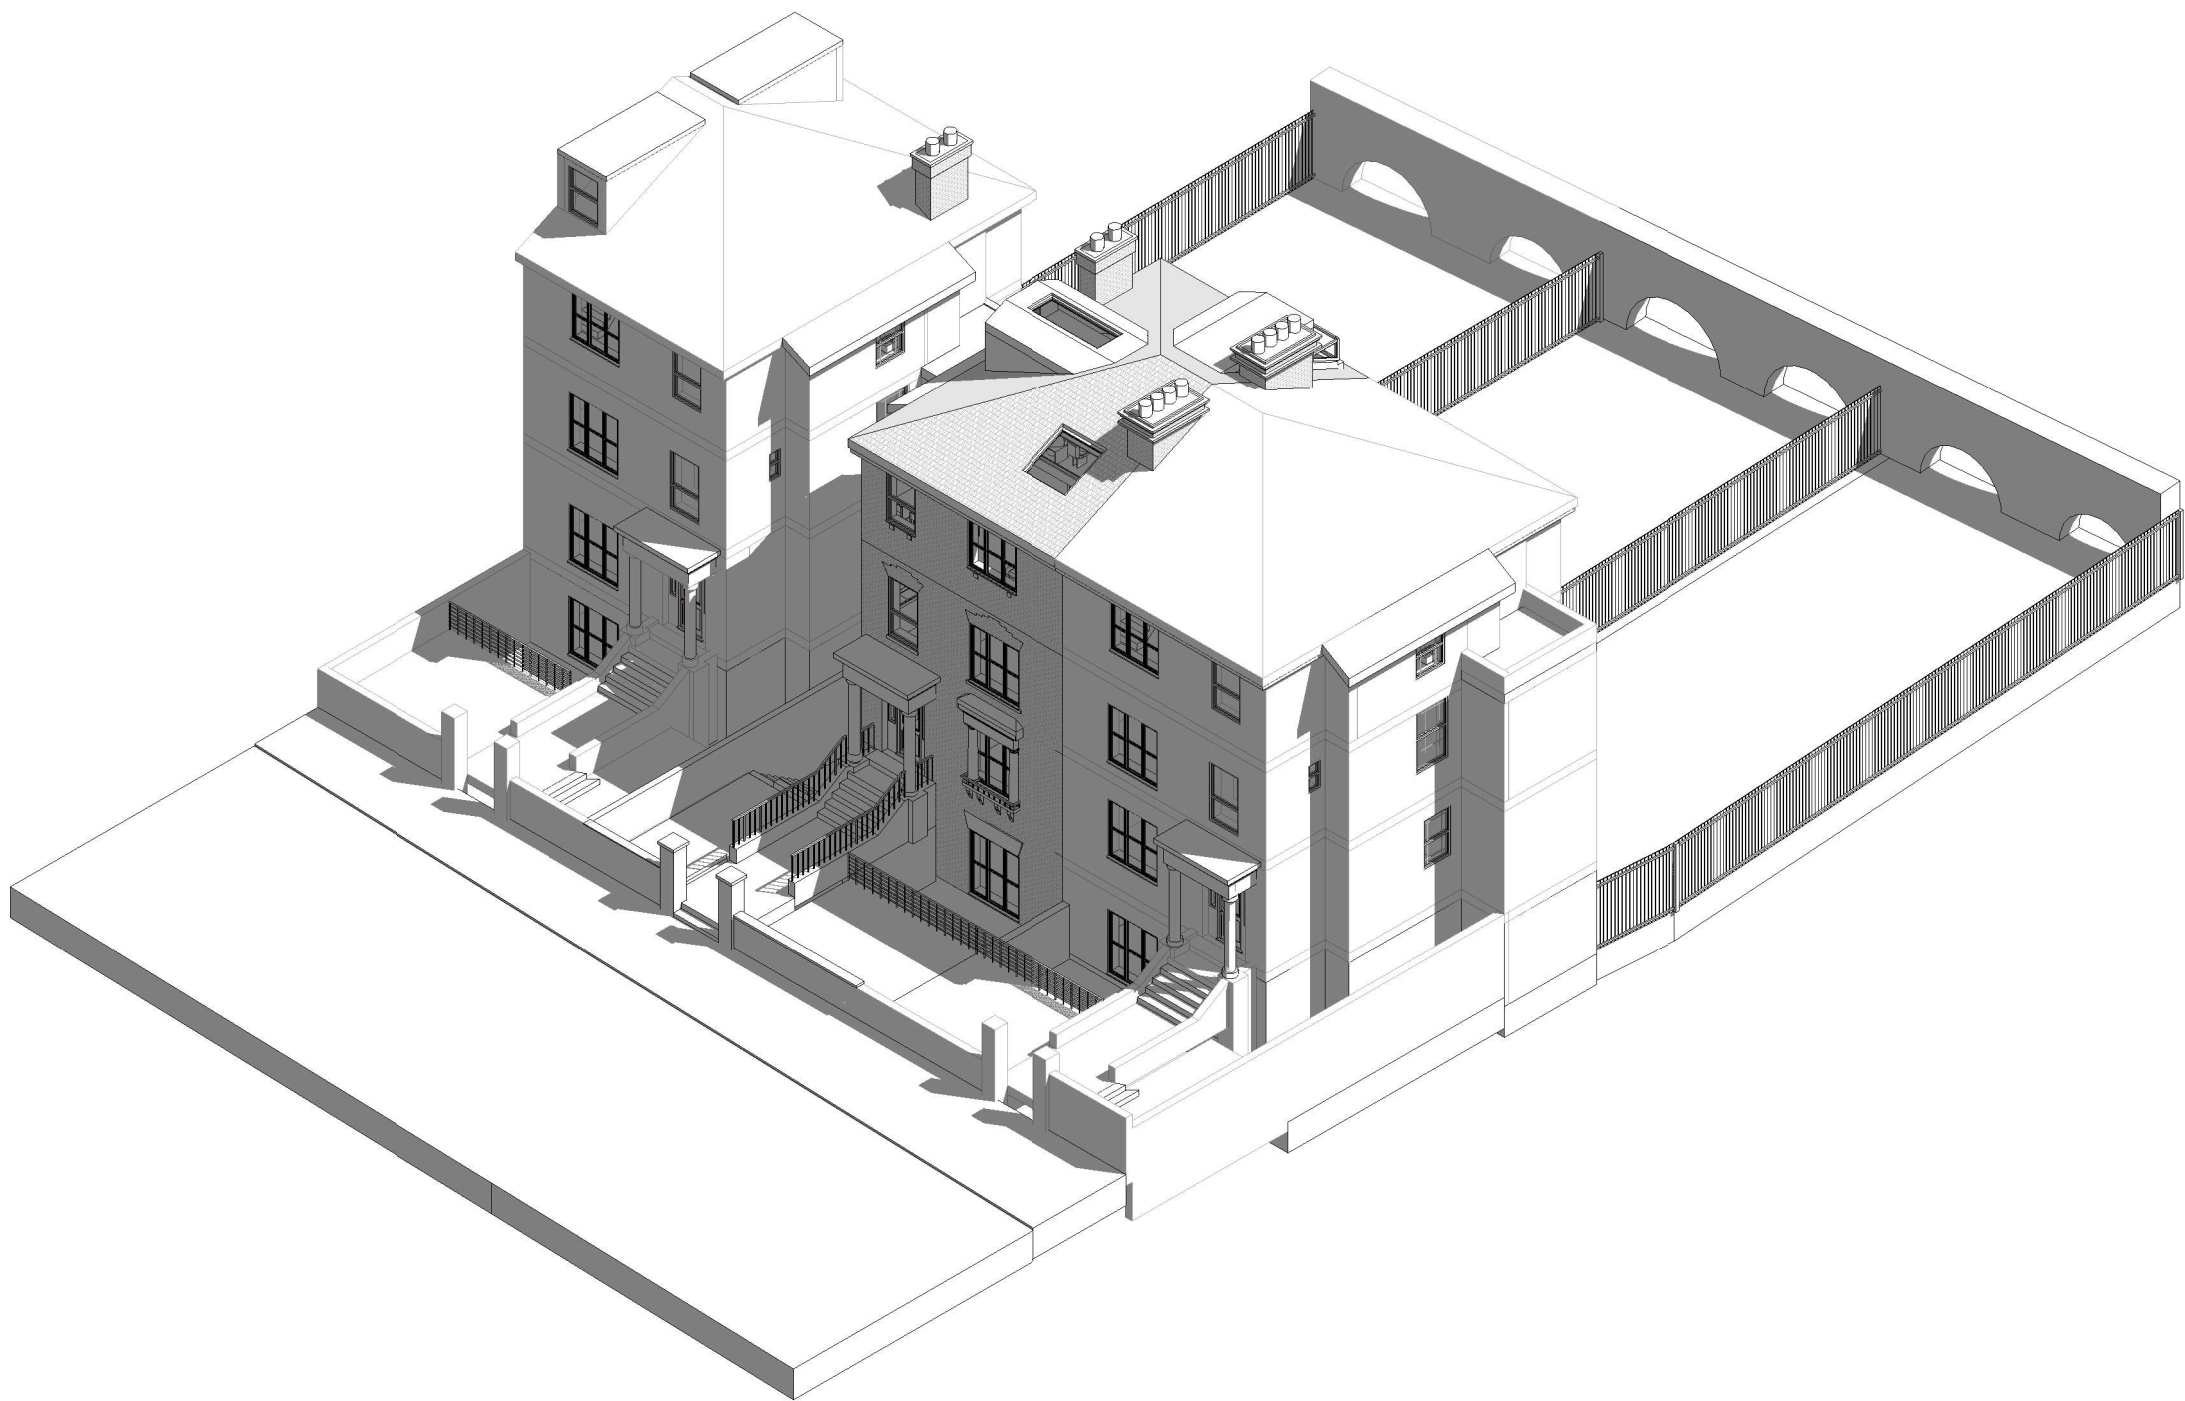

Key

- Boundary Line
- Demolished

Rev No.	Date	Description
---------	------	-------------

Notes:

Any inaccuracies or errors to be reported to the architect/surveyor immediately and prior to any work commencing. All dimensions to be verified on site. All work to comply with British Standards Code of practice. All external surfaces and materials to match existing. This drawing and all information provided within it is the copyright of UPP Consultants Ltd. and reproduction without prior consent is strictly forbidden.

Dwg No	Drawn
026KI-A-02-101	RG

Drawing	Checked
Proposed Front Visualization	EA


Scale	Issue Date
@ A3	06.10.2021

Project Address  
26 King Henry's Road, London NW3 3QR

Client	Status
Asheesh Paul	For Planning

www.upp-planning.co.uk  
info@upp-planning.co.uk  
0208 202 9996  
Atrium, Stables Market, Chalk  
Farm Road, London, NW1 8AH



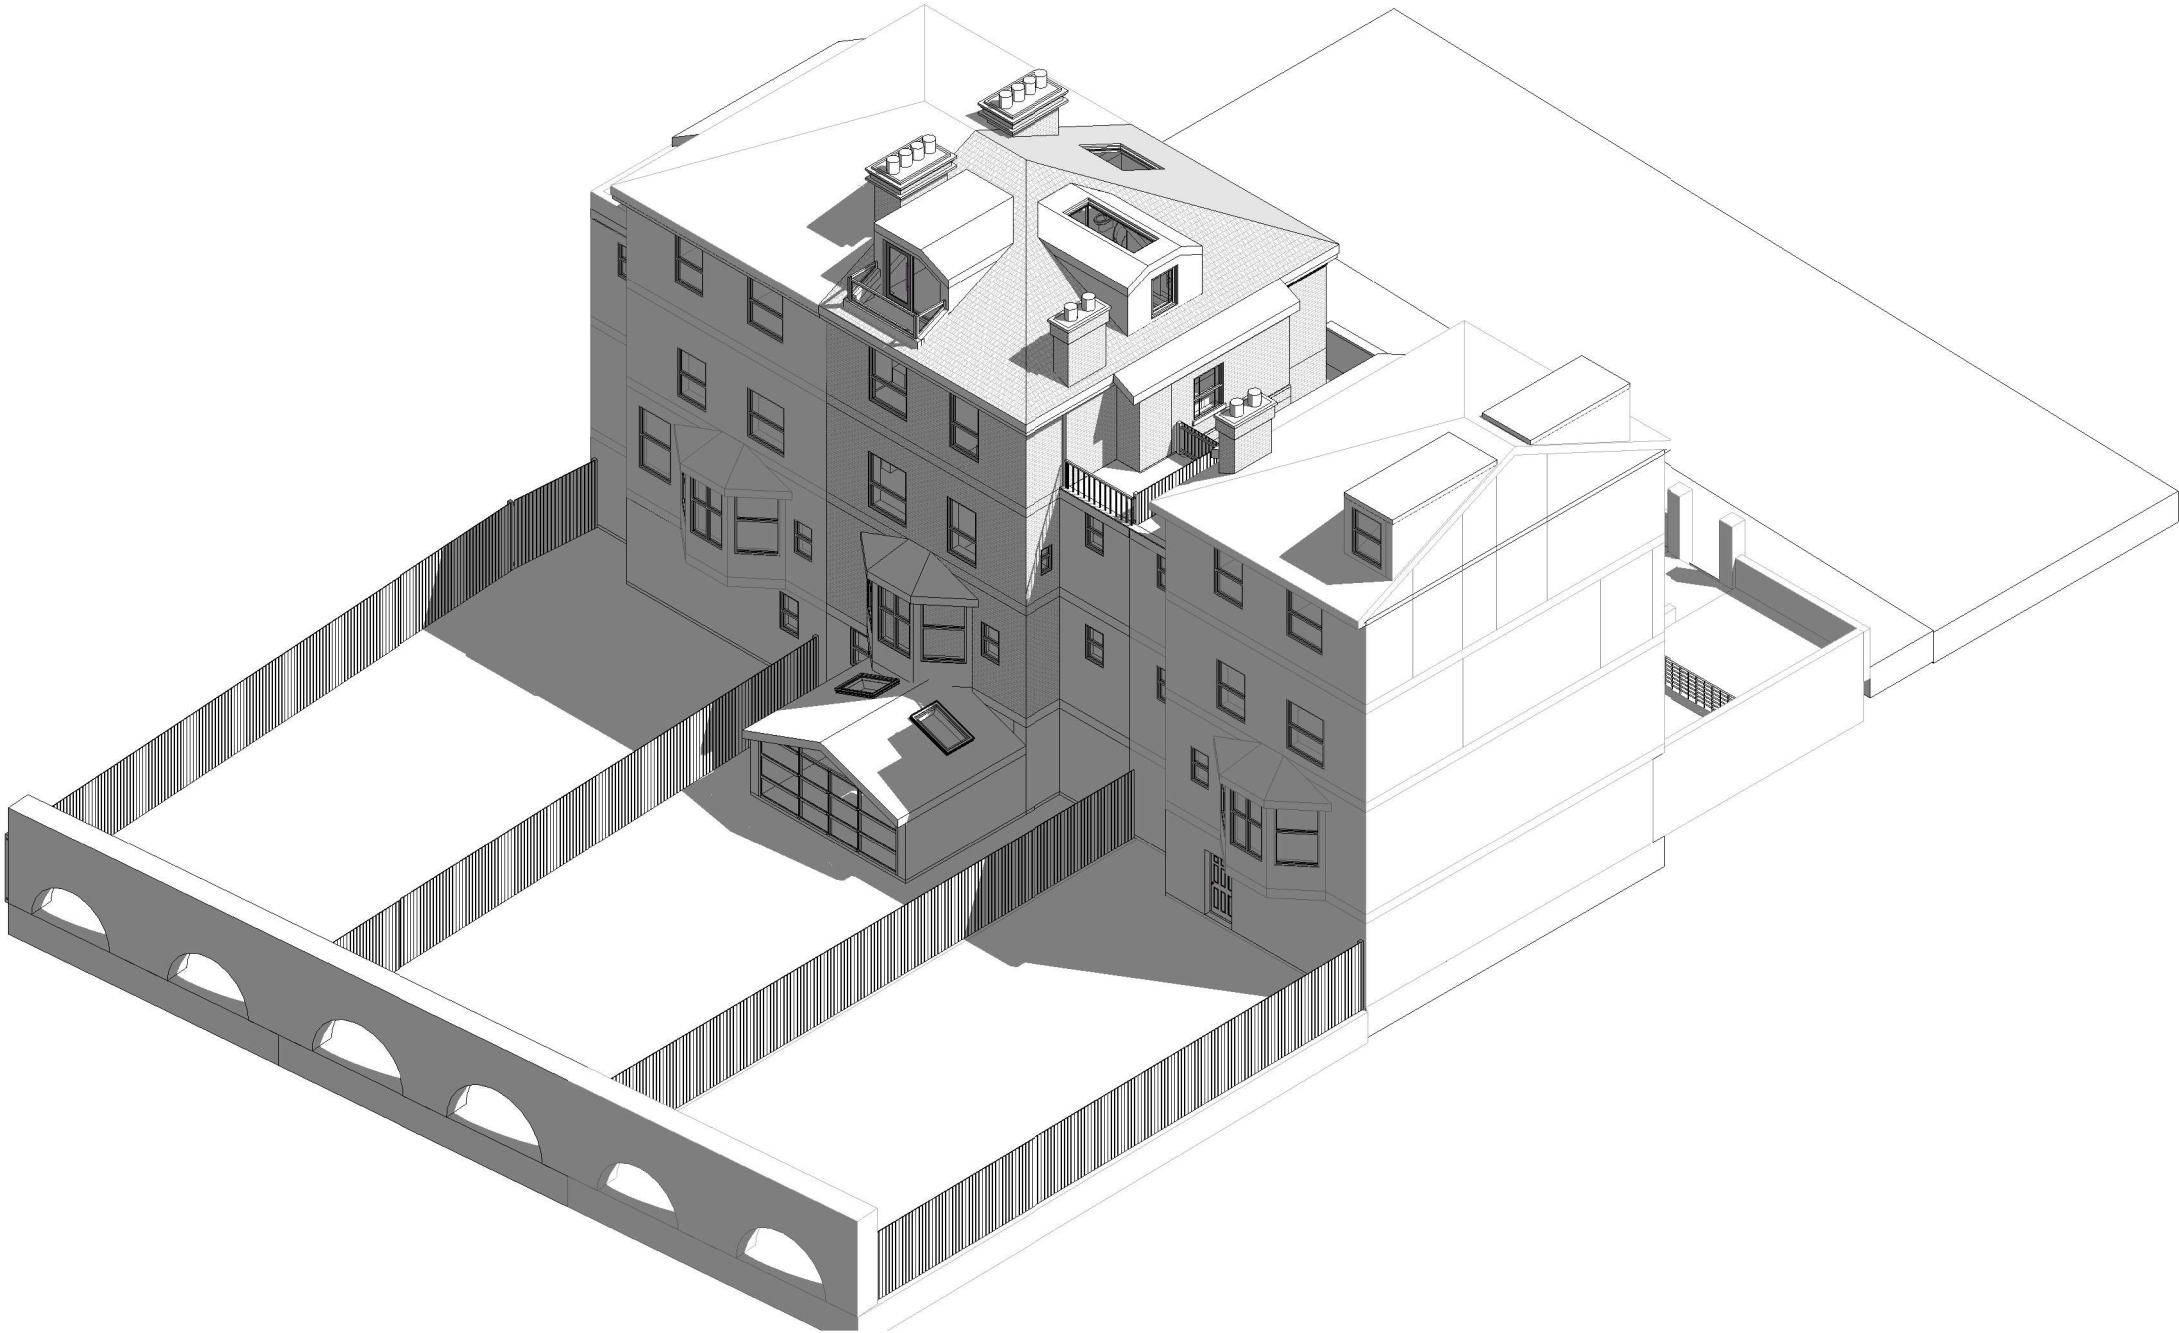

Key

Boundary Line

Demolished

Rev No.	Date	Description
---------	------	-------------

Notes:

Any inaccuracies or errors to be reported to the architect/surveyor immediately and prior to any work commencing. All dimensions to be verified on site. All work to comply with British Standards Code of practice. All external surfaces and materials to match existing. This drawing and all information provided within it is the copyright of UPP Consultants Ltd. and reproduction without prior consent is strictly forbidden.

Dwg No	Drawn
026KI-A-02-102	RG

Drawing	Checked
Proposed Rear Visualization	EA

Scale	Issue Date
@ A3	06.10.2021


Project Address

26 King Henry's Road, London NW3 3QR

Client	Status
Asheesh Paul	For Planning

www.upp-planning.co.uk  
info@upp-planning.co.uk  
0208 202 9996  
Atrium, Stables Market, Chalk  
Farm Road, London, NW1 8AH



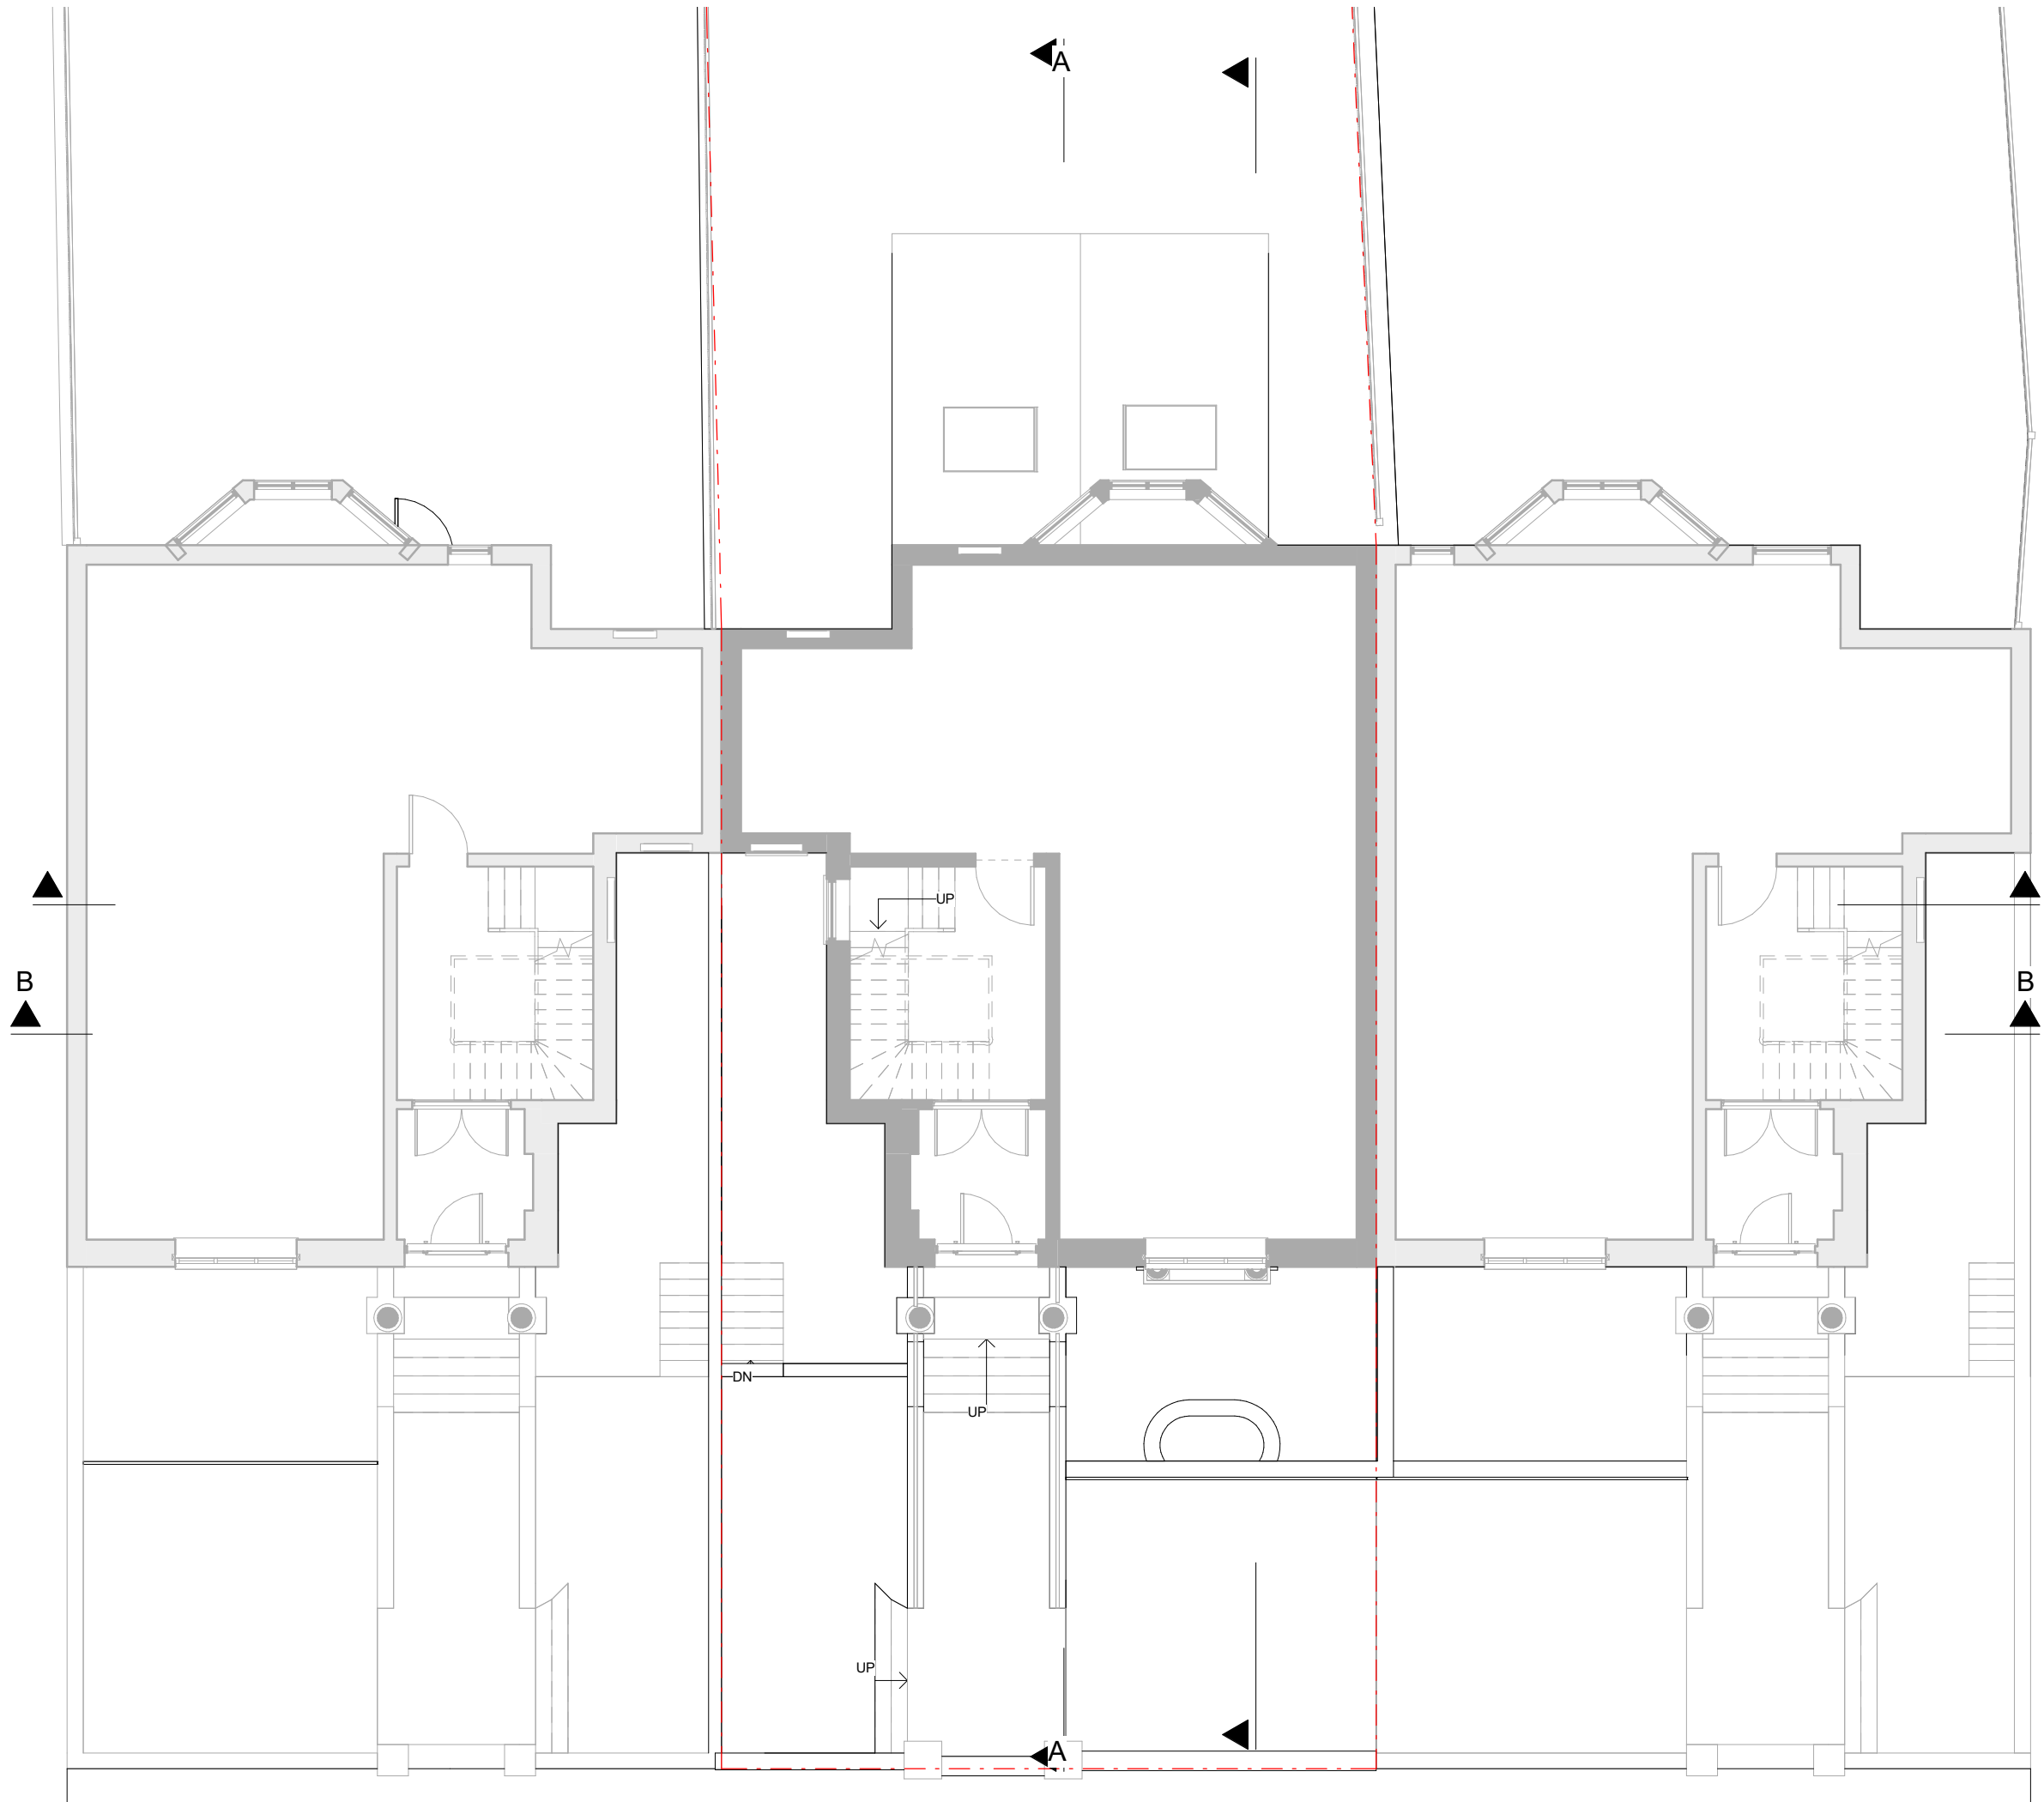

Key

Boundary Line

Demolished

Rev No.	Date	Description
---------	------	-------------

Notes:

Any inaccuracies or errors to be reported to the architect/surveyor immediately and prior to any work commencing. All dimensions to be verified on site. All work to comply with British Standards Code of practice. All external surfaces and materials to match existing. This drawing and all information provided within it is the copyright of UPP Consultants Ltd. and reproduction without prior consent is strictly forbidden.

Dwg No	Drawn
026KI-A-03-101	RG

Drawing	Checked
Proposed Ground Floor Plan	EA

Scale	Issue Date
1 : 100 @ A3	06.10.2021




Project Address
26 King Henry's Road, London NW3 3QR

Client	Status
Asheesh Paul	For Planning

www.upp-planning.co.uk  
info@upp-planning.co.uk  
0208 202 9996  
Atrium, Stables Market, Chalk  
Farm Road, London, NW1 8AH





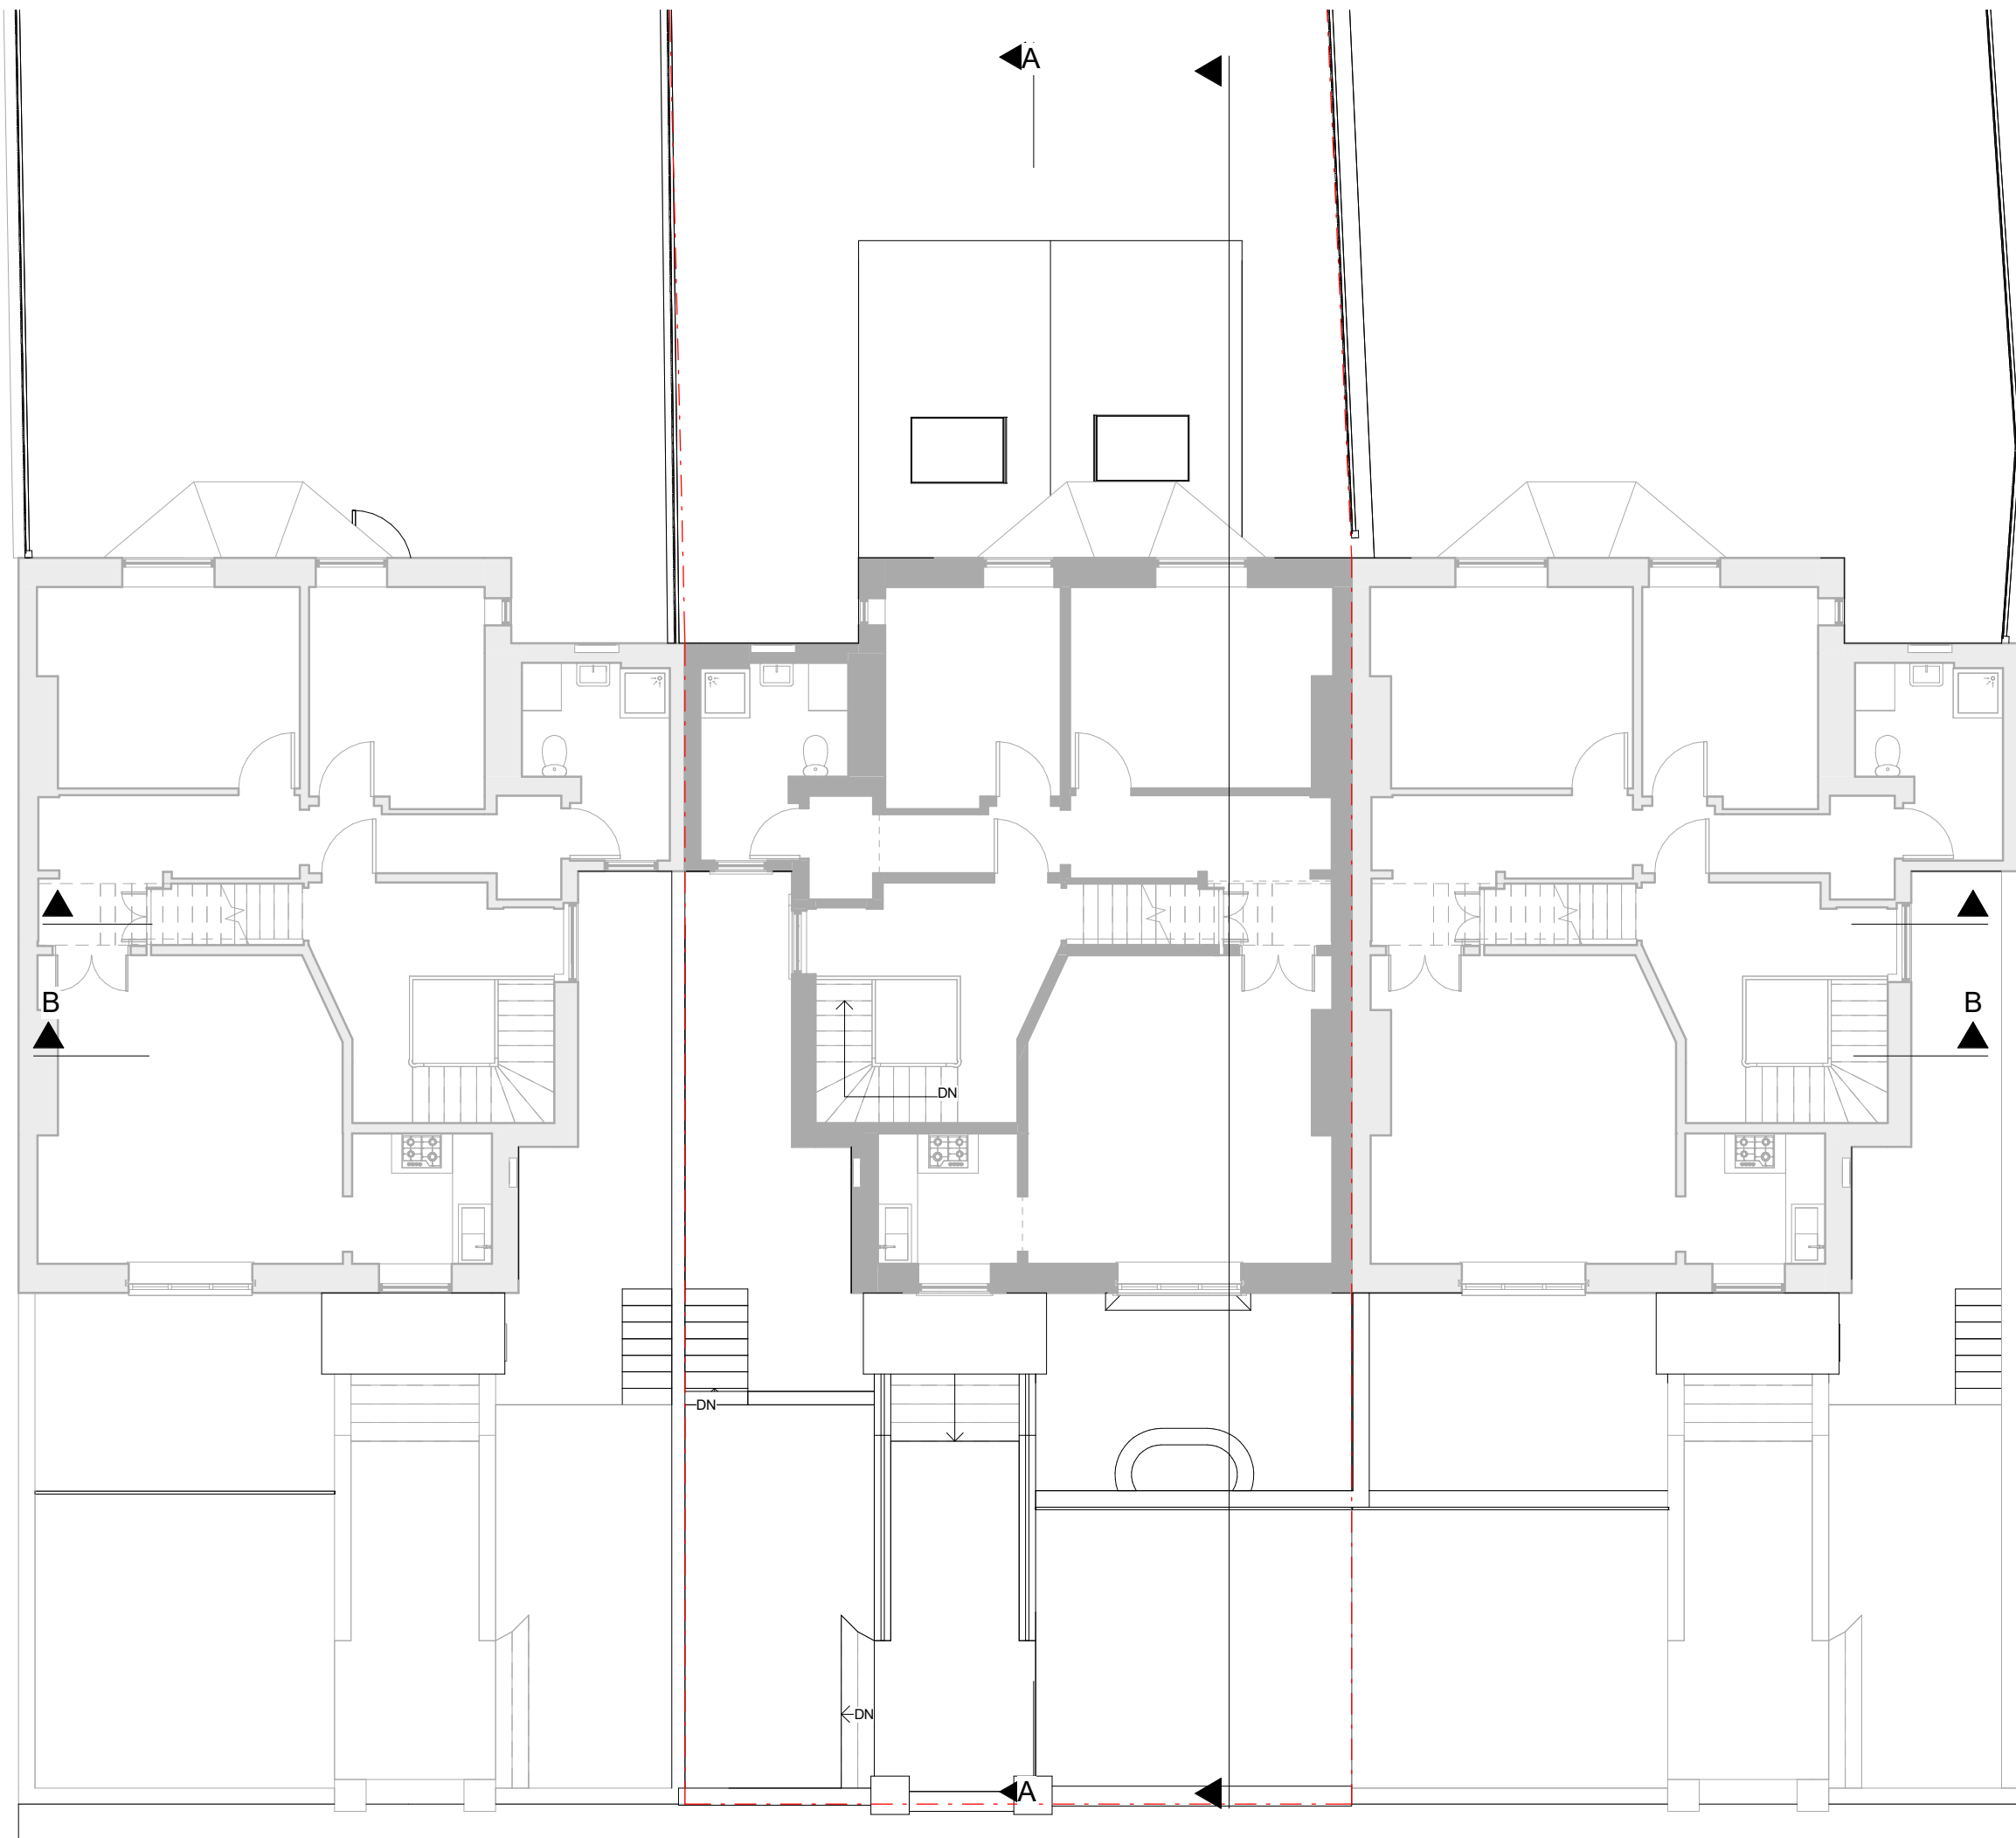

Key

Boundary Line

Demolished

Rev No.	Date	Description
---------	------	-------------

Notes:

Any inaccuracies or errors to be reported to the architect/surveyor immediately and prior to any work commencing. All dimensions to be verified on site. All work to comply with British Standards Code of practice. All external surfaces and materials to match existing. This drawing and all information provided within it is the copyright of UPP Consultants Ltd. and reproduction without prior consent is strictly forbidden.

Dwg No	Drawn
026KI-A-03-102	RG

Drawing	Checked
Proposed First Floor Plan	EA

Scale	Issue Date
1 : 100 @ A3	06.10.2021




Project Address
26 King Henry's Road, London NW3 3QR

Client	Status
Asheesh Paul	For Planning

www.upp-planning.co.uk  
info@upp-planning.co.uk  
0208 202 9996  
Atrium, Stables Market, Chalk  
Farm Road, London, NW1 8AH



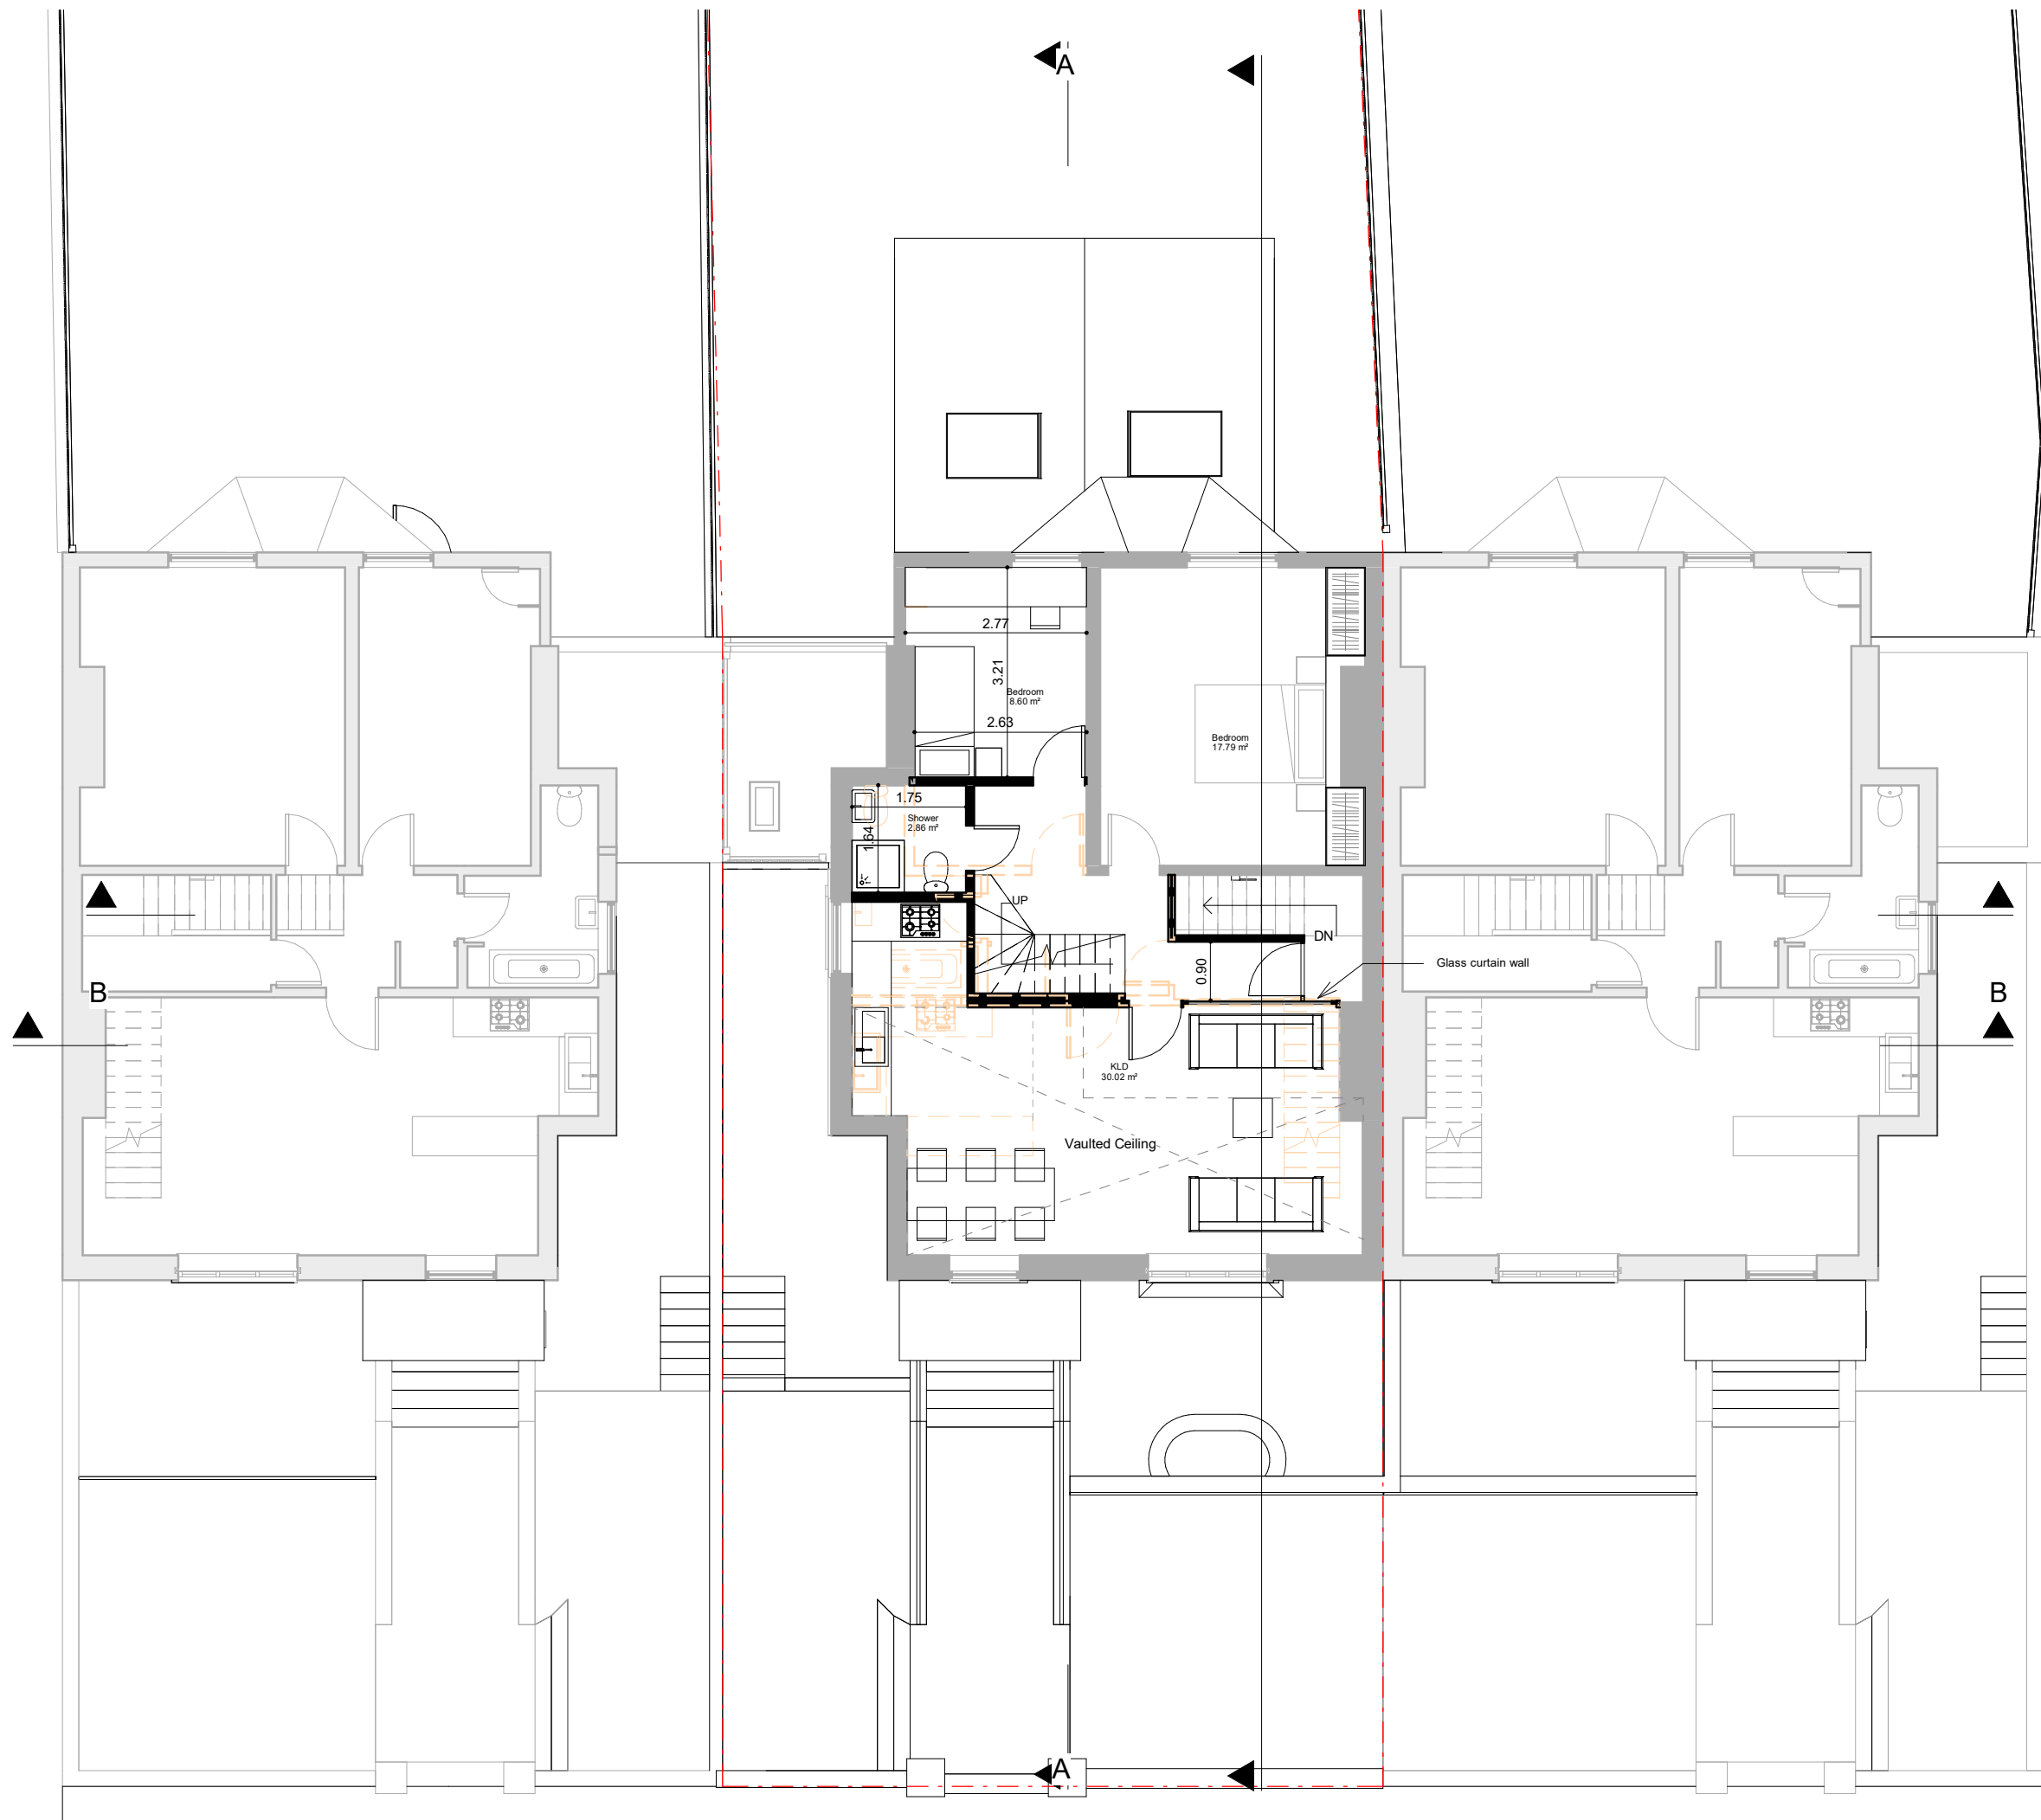

Key

- Boundary Line
- Demolished



Vaulted ceiling

Rev No.	Date	Description
---------	------	-------------

Notes:

Any inaccuracies or errors to be reported to the architect/surveyor immediately and prior to any work commencing. All dimensions to be verified on site. All work to comply with British Standards Code of practice. All external surfaces and materials to match existing. This drawing and all information provided within it is the copyright of UPP Consultants Ltd. and reproduction without prior consent is strictly forbidden.

Dwg No	026KI-A-03-103
--------	----------------

Drawn	RG
-------	----

Drawing	Proposed Second Floor Plan
---------	----------------------------

Checked	EA
---------	----

Scale	1 : 100 @ A3
-------	--------------

Issue Date	06.10.2021
------------	------------




Project Address	26 King Henry's Road, London NW3 3QR
-----------------	--------------------------------------

Client	Asheesh Paul
--------	--------------

Status	For Planning
--------	--------------

www.upp-planning.co.uk  
info@upp-planning.co.uk  
0208 202 9996  
Atrium, Stables Market, Chalk  
Farm Road, London, NW1 8AH



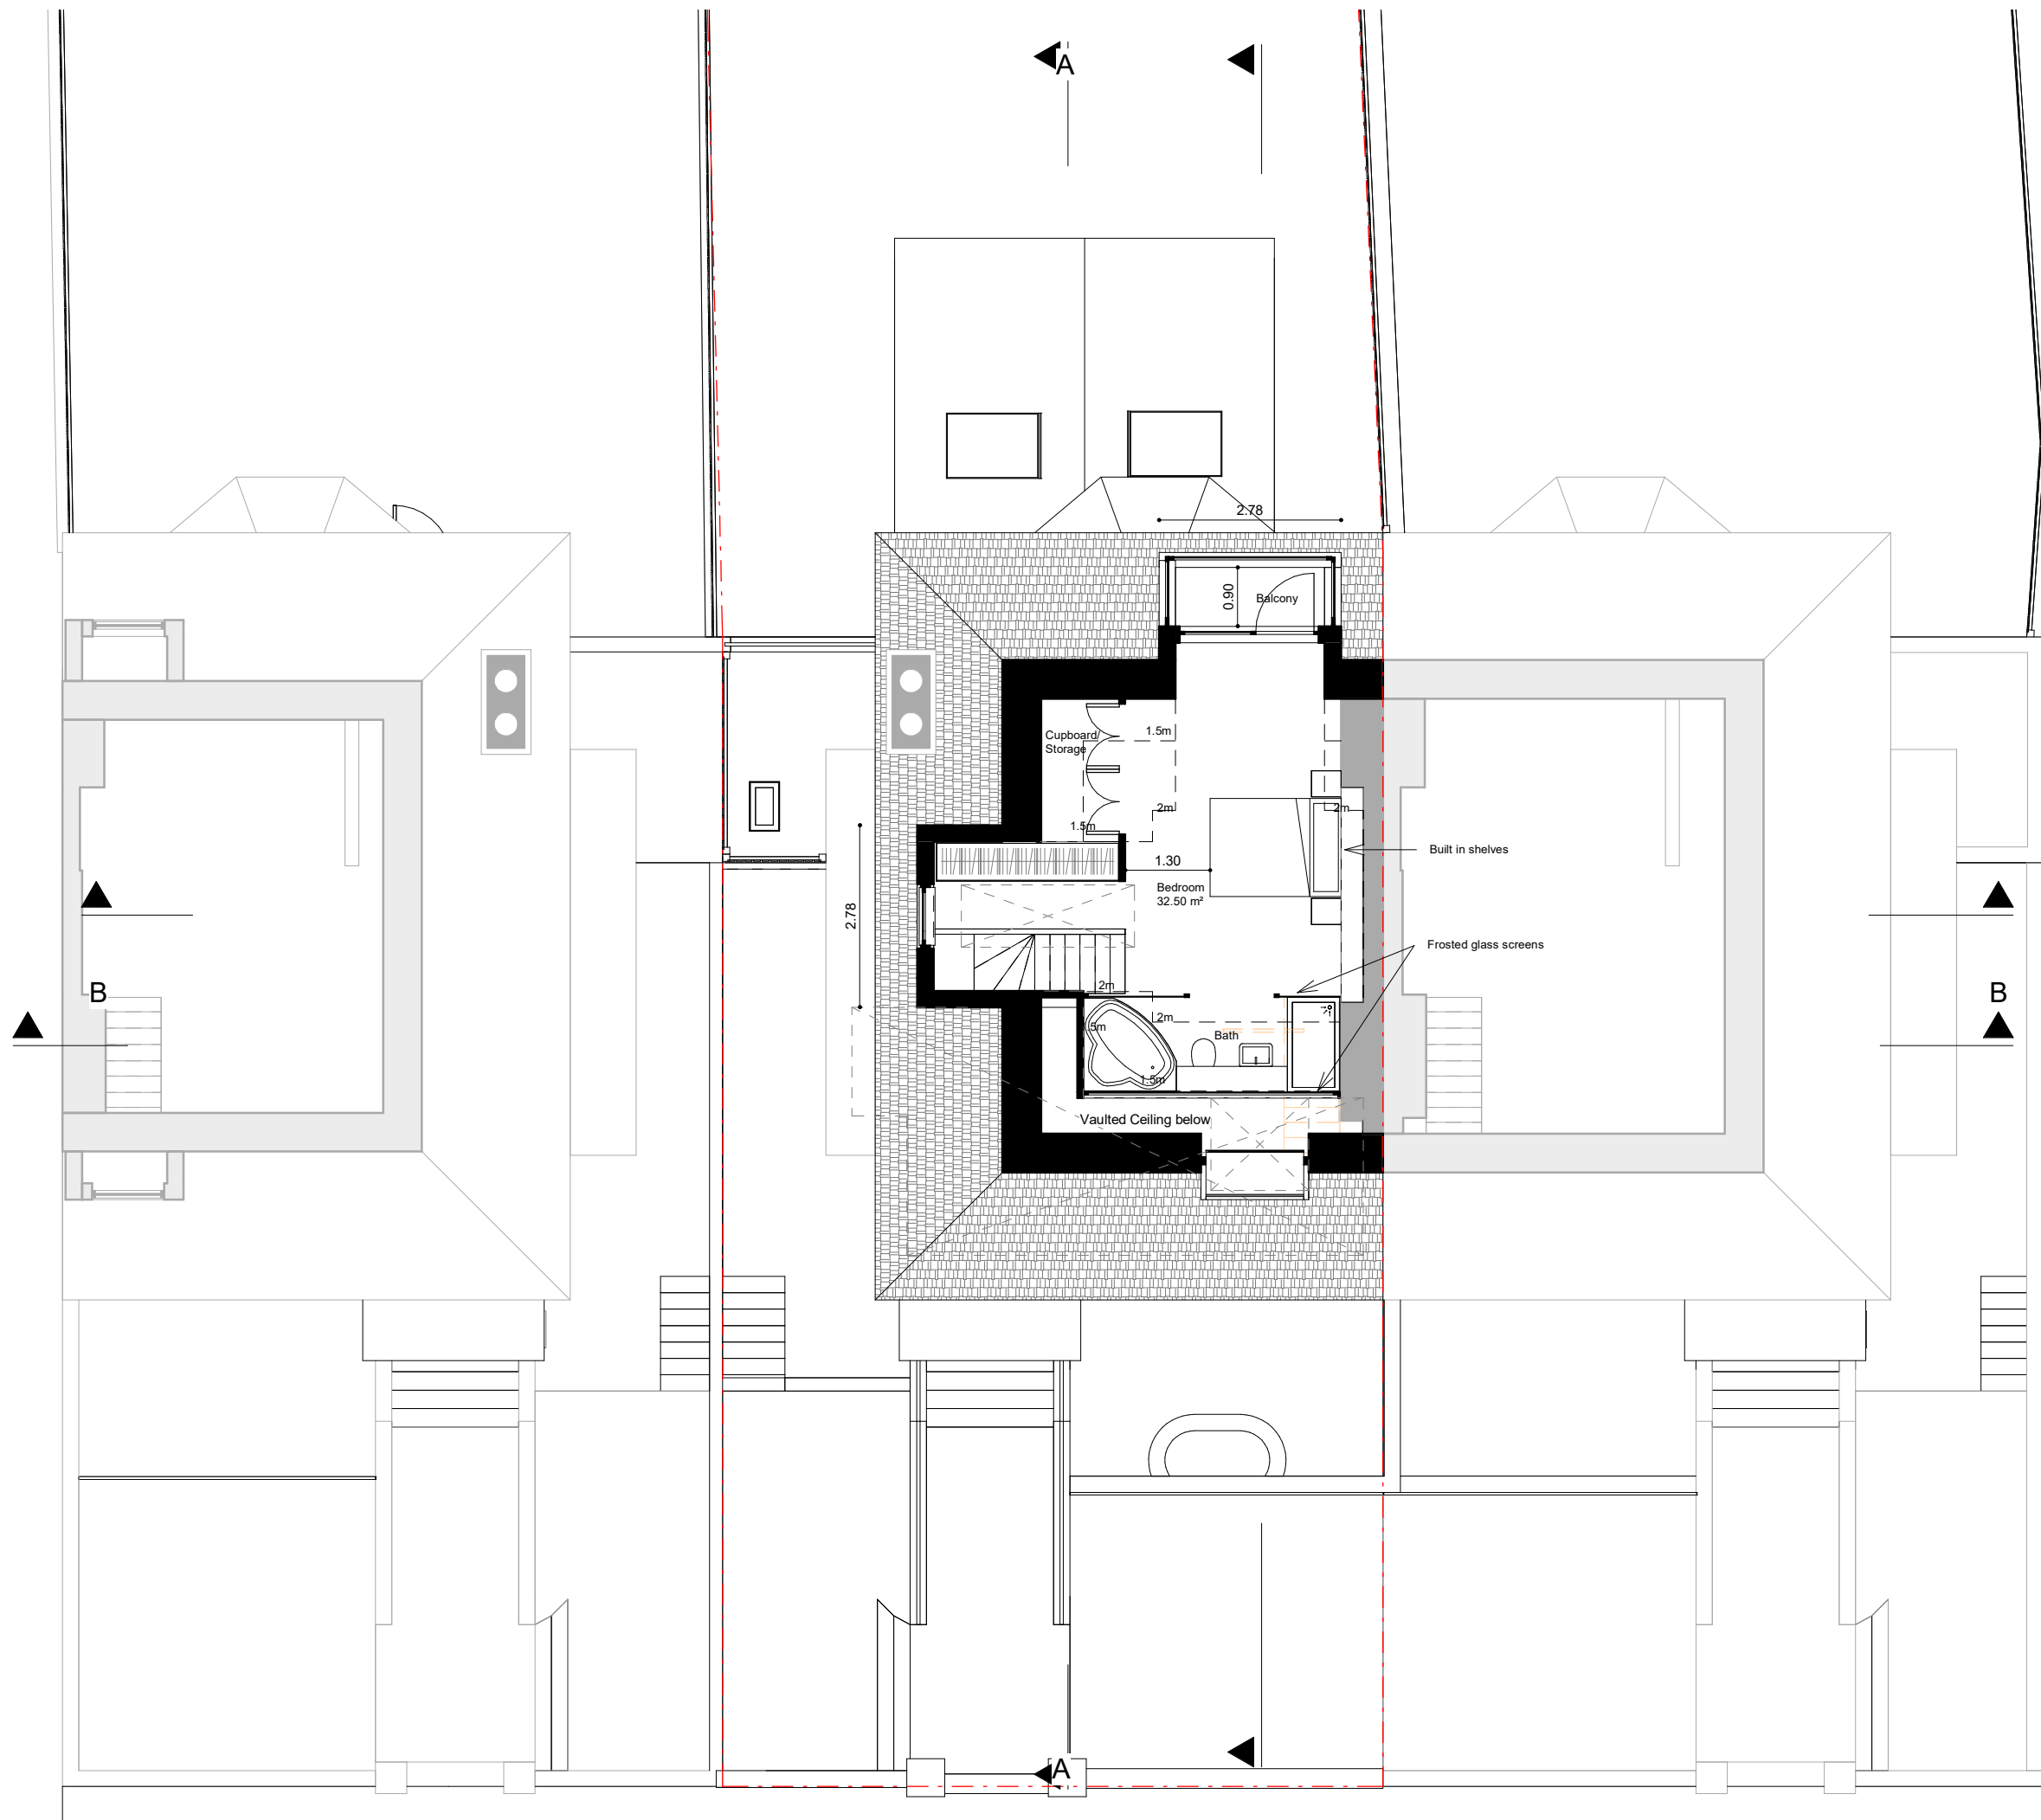

Built in shelves

Rev No.	Date	Description
---------	------	-------------

Notes:

Any inaccuracies or errors to be reported to the architect/surveyor immediately and prior to any work commencing. All dimensions to be verified on site. All work to comply with British Standards Code of practice. All external surfaces and materials to match existing. This drawing and all information provided within it is the copyright of UPP Consultants Ltd. and reproduction without prior consent is strictly forbidden.

Dwg No	Drawn
026KI-A-03-104	RG

Drawing	Checked
Proposed Third Floor Plan	EA


Scale	Issue Date
1 : 100 @ A3	06.10.2021



Project Address
26 King Henry's Road, London NW3 3QR

Client	Status
Asheesh Paul	For Planning



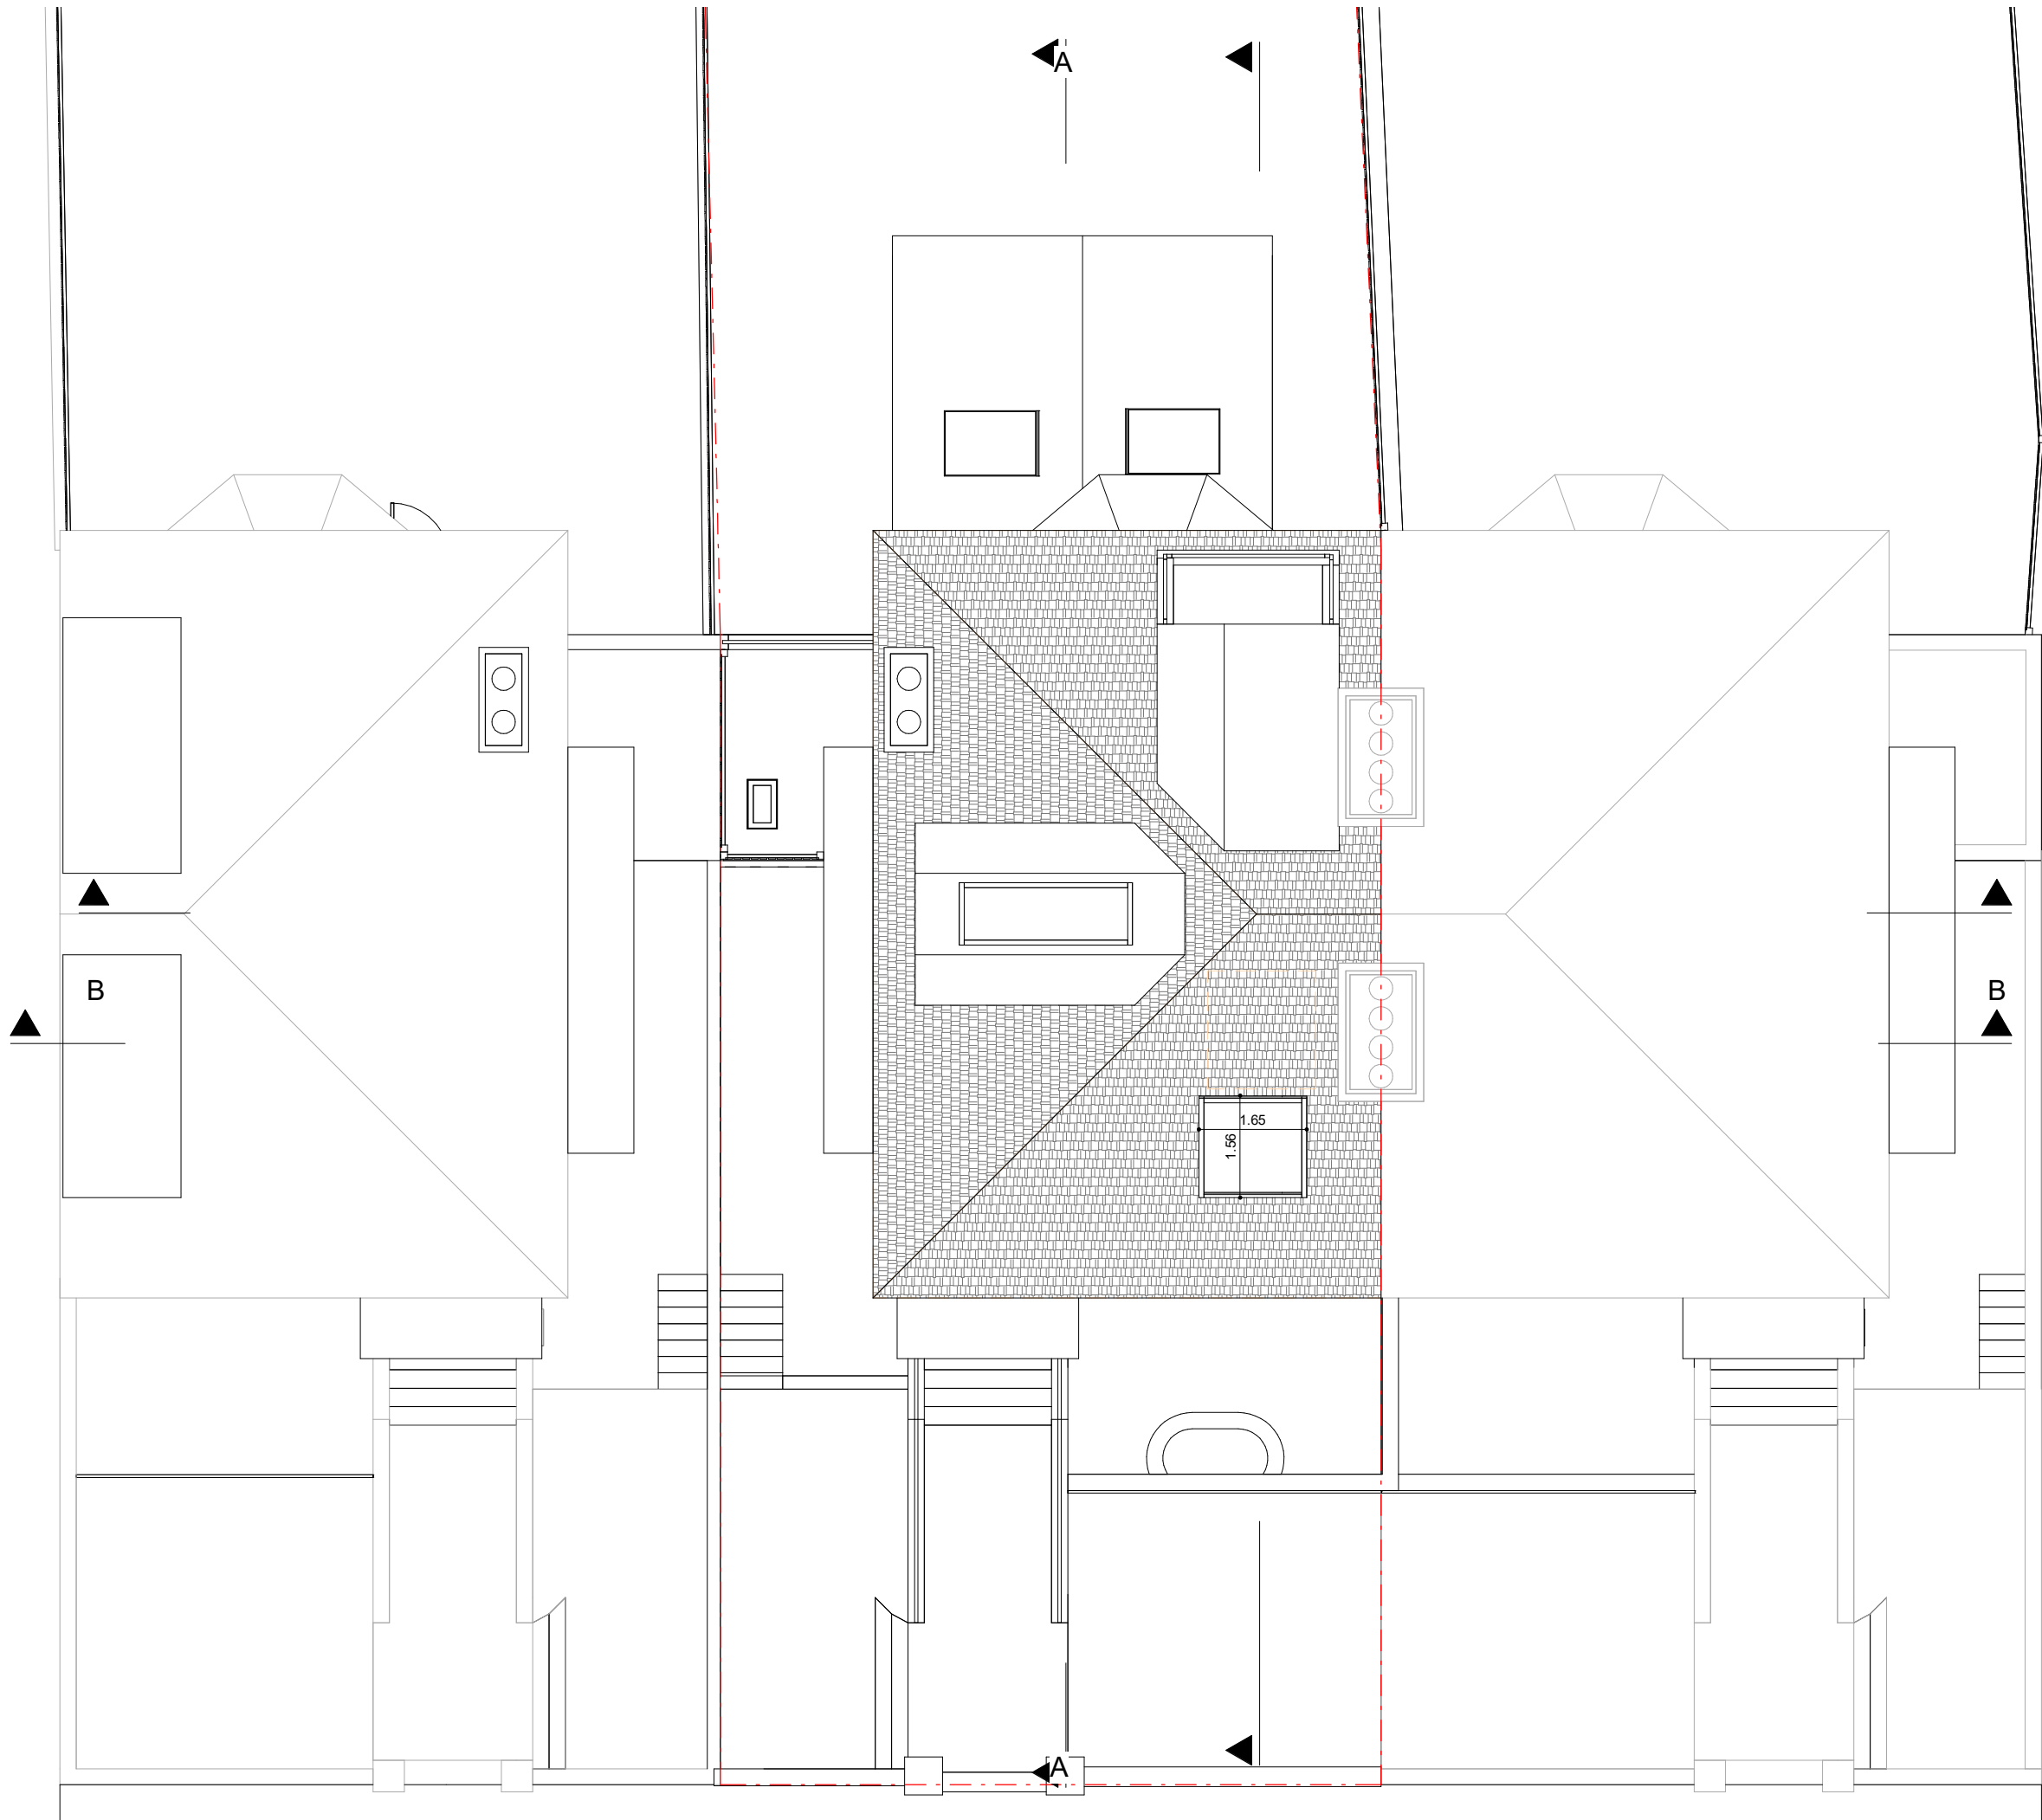

Key

Boundary Line

Demolished

Rev No.	Date	Description
---------	------	-------------

Notes:

Any inaccuracies or errors to be reported to the architect/surveyor immediately and prior to any work commencing. All dimensions to be verified on site. All work to comply with British Standards Code of practice. All external surfaces and materials to match existing. This drawing and all information provided within it is the copyright of UPP Consultants Ltd. and reproduction without prior consent is strictly forbidden.

Dwg No	Drawn
026KI-A-03-106	RG

Drawing	Checked
Proposed Roof Plan	EA

Scale	Issue Date
1 : 100 @ A3	06.10.2021



Project Address
26 King Henry's Road, London NW3 3QR

Client	Status
Asheesh Paul	For Planning

www.upp-planning.co.uk  
info@upp-planning.co.uk  
0208 202 9996  
Atrium, Stables Market, Chalk  
Farm Road, London, NW1 8AH





Key

Boundary Line

Demolished

Rev No.	Date	Description
---------	------	-------------

Notes:

Any inaccuracies or errors to be reported to the architect/surveyor immediately and prior to any work commencing. All dimensions to be verified on site. All work to comply with British Standards Code of practice. All external surfaces and materials to match existing. This drawing and all information provided within it is the copyright of UPP Consultants Ltd. and reproduction without prior consent is strictly forbidden.

Dwg No	Drawn
026KI-A-05-101	RG

Drawing	Checked
Proposed Section A-A'	EA

Scale	Issue Date
1 : 100 @ A3	06.10.2021




Project Address
26 King Henry's Road, London NW3 3QR

Client	Status
Asheesh Paul	For Planning

www.upp-planning.co.uk  
info@upp-planning.co.uk  
0208 202 9996  
Atrium, Stables Market, Chalk  
Farm Road, London, NW1 8AH



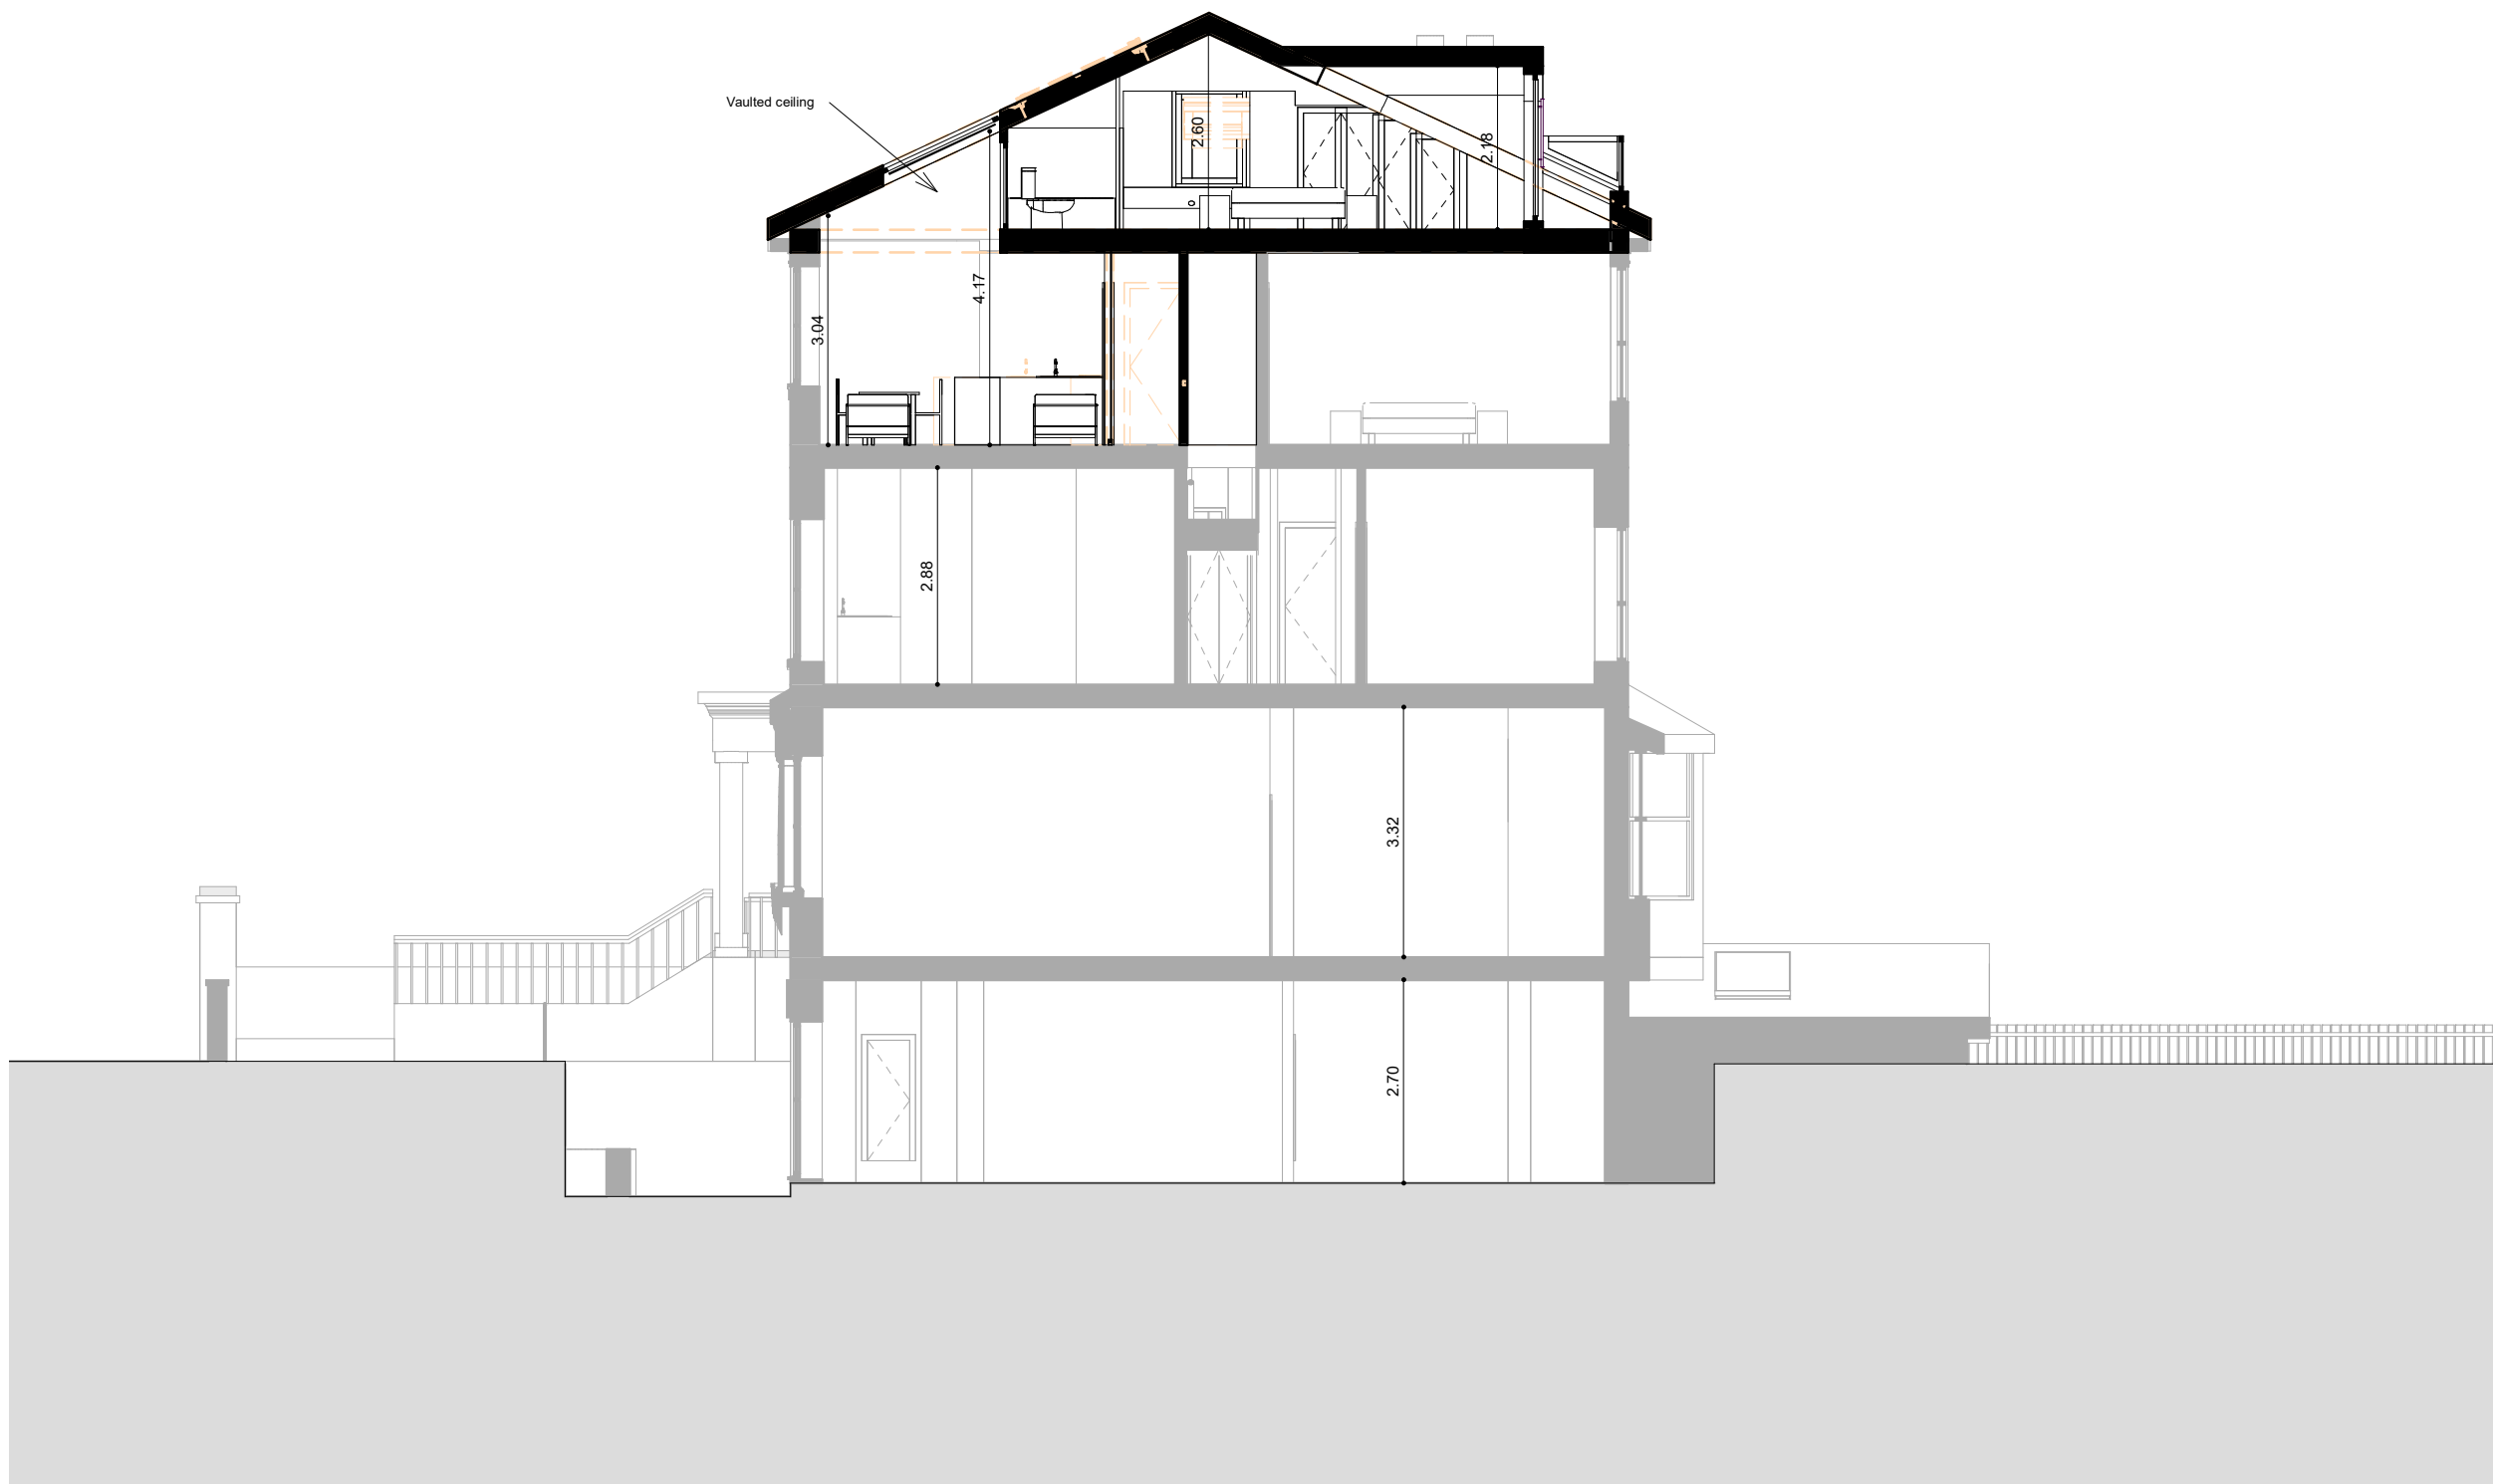

Key

Boundary Line

Demolished

Rev No.	Date	Description
---------	------	-------------

Notes:

Any inaccuracies or errors to be reported to the architect/surveyor immediately and prior to any work commencing. All dimensions to be verified on site. All work to comply with British Standards Code of practice. All external surfaces and materials to match existing. This drawing and all information provided within it is the copyright of UPP Consultants Ltd. and reproduction without prior consent is strictly forbidden.

Dwg No	Drawn
026KI-A-05-102	RG

Drawing	Checked
Proposed Section B-B'	EA

Scale	Issue Date
1 : 100 @ A3	06.10.2021

0 5m

Project Address

26 King Henry's Road, London NW3 3QR

Client	Status
Asheesh Paul	For Planning

www.upp-planning.co.uk  
info@upp-planning.co.uk  
0208 202 9996  
Atrium, Stables Market, Chalk  
Farm Road, London, NW1 8AH

UPP  
ARCHITECTS +  
TOWN PLANNERS



Key

Boundary Line

Demolished

Rev No.	Date	Description
---------	------	-------------

Notes:

Any inaccuracies or errors to be reported to the architect/surveyor immediately and prior to any work commencing. All dimensions to be verified on site. All work to comply with British Standards Code of practice. All external surfaces and materials to match existing. This drawing and all information provided within it is the copyright of UPP Consultants Ltd. and reproduction without prior consent is strictly forbidden.

Dwg No	Drawn
026KI-A-06-101	RG

Drawing	Checked
Proposed Elevation	EA

Scale	Issue Date
1 : 100 @ A3	06.10.2021



Project Address
26 King Henry's Road, London NW3 3QR

Client	Status
Asheesh Paul	For Planning



Key

Boundary Line

Demolished

Rev No.	Date	Description
---------	------	-------------

Notes:

Any inaccuracies or errors to be reported to the architect/surveyor immediately and prior to any work commencing. All dimensions to be verified on site. All work to comply with British Standards Code of practice. All external surfaces and materials to match existing. This drawing and all information provided within it is the copyright of UPP Consultants Ltd. and reproduction without prior consent is strictly forbidden.

Dwg No	Drawn
026KI-A-06-102	RG

Drawing	Checked
Proposed Elevation	EA

Scale	Issue Date
1 : 100 @ A3	06.10.2021



Project Address
26 King Henry's Road, London NW3 3QR

Client	Status
Asheesh Paul	For Planning





Key

Boundary Line

Demolished

12.51 ▼ 04 - ROOF

9.51 ▼ 03 - LOFT FLOOR

6.80 ▼ 02 - SECOND FLOOR

3.62 ▼ 01 - FIRST FLOOR

0.00 ▼ 00 - GROUND FLOOR

Rev No.	Date	Description
---------	------	-------------

Notes:

Any inaccuracies or errors to be reported to the architect/surveyor immediately and prior to any work commencing. All dimensions to be verified on site. All work to comply with British Standards Code of practice. All external surfaces and materials to match existing. This drawing and all information provided within it is the copyright of UPP Consultants Ltd. and reproduction without prior consent is strictly forbidden.

Dwg No	Drawn
026KI-A-06-103	RG

Drawing	Checked
Proposed Elevation	EA

Scale	Issue Date
1 : 100 @ A3	06.10.2021




Project Address
26 King Henry's Road, London NW3 3QR

Client	Status
Asheesh Paul	For Planning

www.upp-planning.co.uk  
info@upp-planning.co.uk  
0208 202 9996  
Atrium, Stables Market, Chalk  
Farm Road, London, NW1 8AH



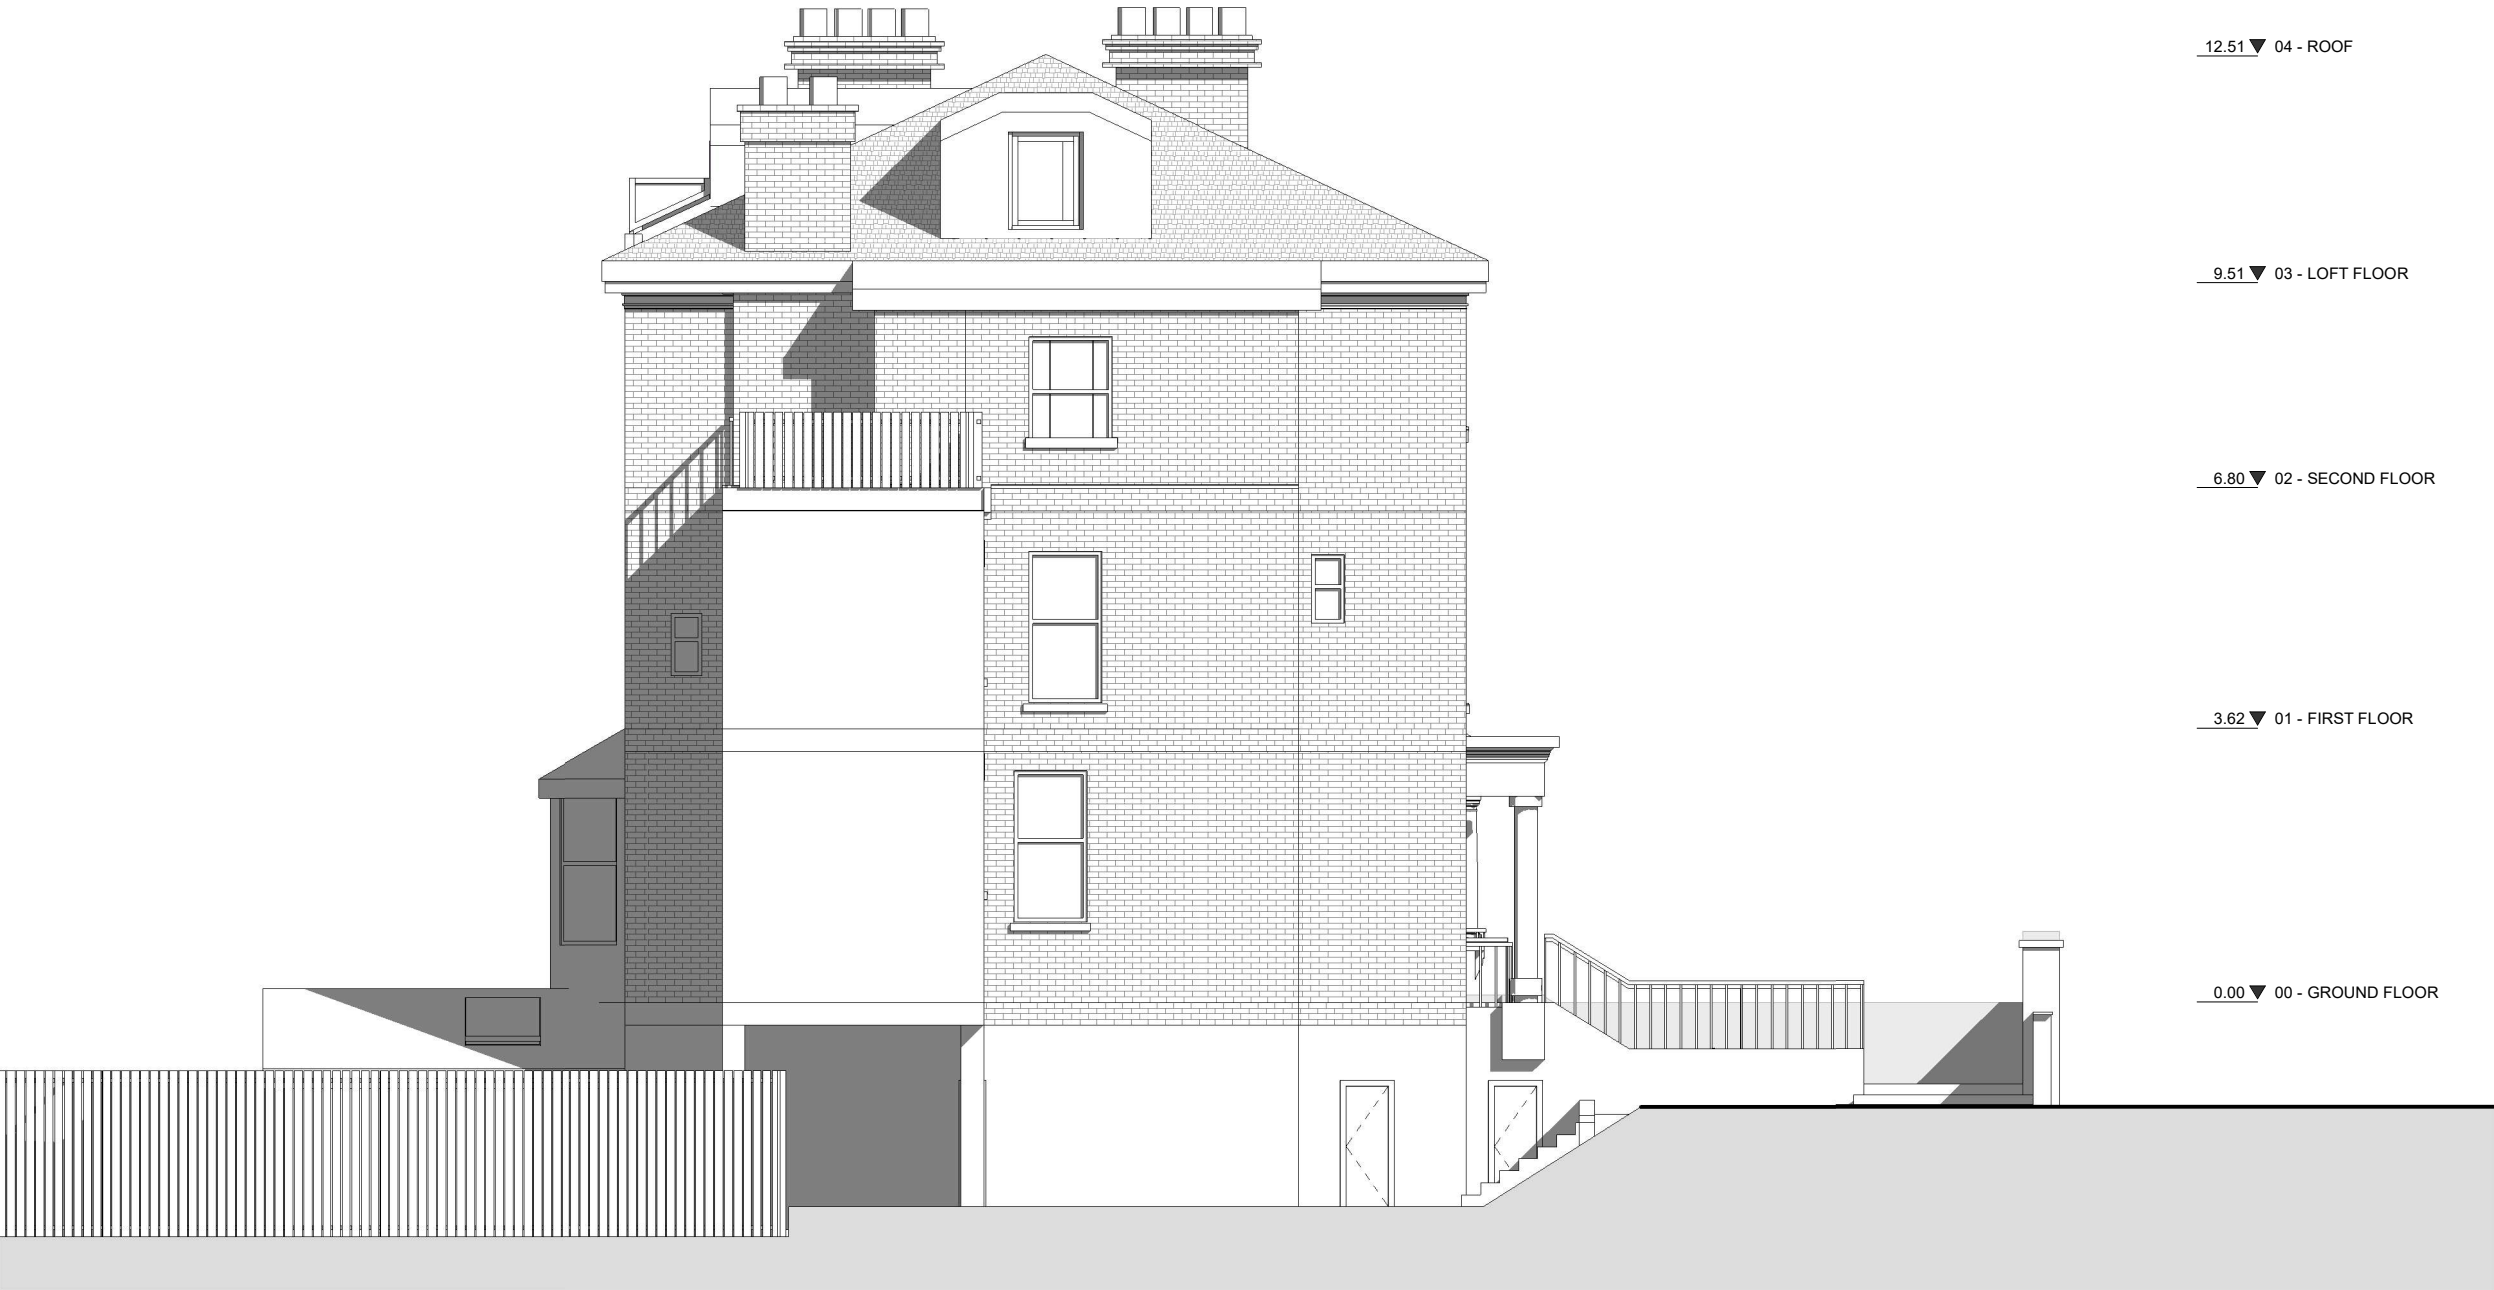

12.51 ▼ 04 - ROOF

9.51 ▼ 03 - LOFT FLOOR

6.80 ▼ 02 - SECOND FLOOR

3.62 ▼ 01 - FIRST FLOOR

0.00 ▼ 00 - GROUND FLOOR

Key

- Boundary Line
- Demolished

Rev No.	Date	Description
---------	------	-------------

Notes:

Any inaccuracies or errors to be reported to the architect/surveyor immediately and prior to any work commencing. All dimensions to be verified on site. All work to comply with British Standards Code of practice. All external surfaces and materials to match existing. This drawing and all information provided within it is the copyright of UPP Consultants Ltd. and reproduction without prior consent is strictly forbidden.

Dwg No	Drawn
026KI-A-06-104	RG

Drawing	Checked
Proposed Elevation	EA

Scale	Issue Date
1 : 100 @ A3	06.10.2021

0

5m

Project Address  
26 King Henry's Road, London NW3 3QR

Client	Status
Ashesh Paul	For Planning

www.upp-planning.co.uk  
info@upp-planning.co.uk  
0208 202 9996  
Atrium, Stables Market, Chalk  
Farm Road, London, NW1 8AH

