




Location Plan
1 : 1250



AD + 40.8m King Henry's Road

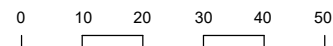

Proposed site plan
1 : 500



20 m

- Key
- Boundary Line
 - Demolished

Schedule of Areas

Total Site Area 395.02 s.q.m.	
Existing Residential 199.42 s.q.m.	Existing Non-Residential 0.00 s.q.m.
Residential area lost by change of use or demolition 0.00 s.q.m.	Non Residential area lost by change of use or demolition 0.00 s.q.m.
Proposed Residential 0.00 s.q.m.	Proposed Non-Residential 0.00 s.q.m.
Net additional area 0.00 s.q.m.	

Rev No.	Date	Description
---------	------	-------------


Notes:

Any inaccuracies or errors to be reported to the architect/surveyor immediately and prior to any work commencing. All dimensions to be verified on site. All work to comply with British Standards Code of practice. All external surfaces and materials to match existing. This drawing and all information provided within it is the copyright of UPP Consultants Ltd. and reproduction without prior consent is strictly forbidden.

Dwg No 026KI-A-01-001	Drawn UPP
--------------------------	--------------


Drawing Location Plan	Checked UPP
--------------------------	----------------

Scale As indicated @ A3	Issue Date 08.07.2021
----------------------------	--------------------------

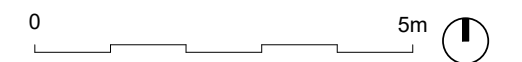

Project Address
28 King Henry's Road, London NW3 3QR

Client Ashesh Paul	Status For Planning
-----------------------	------------------------

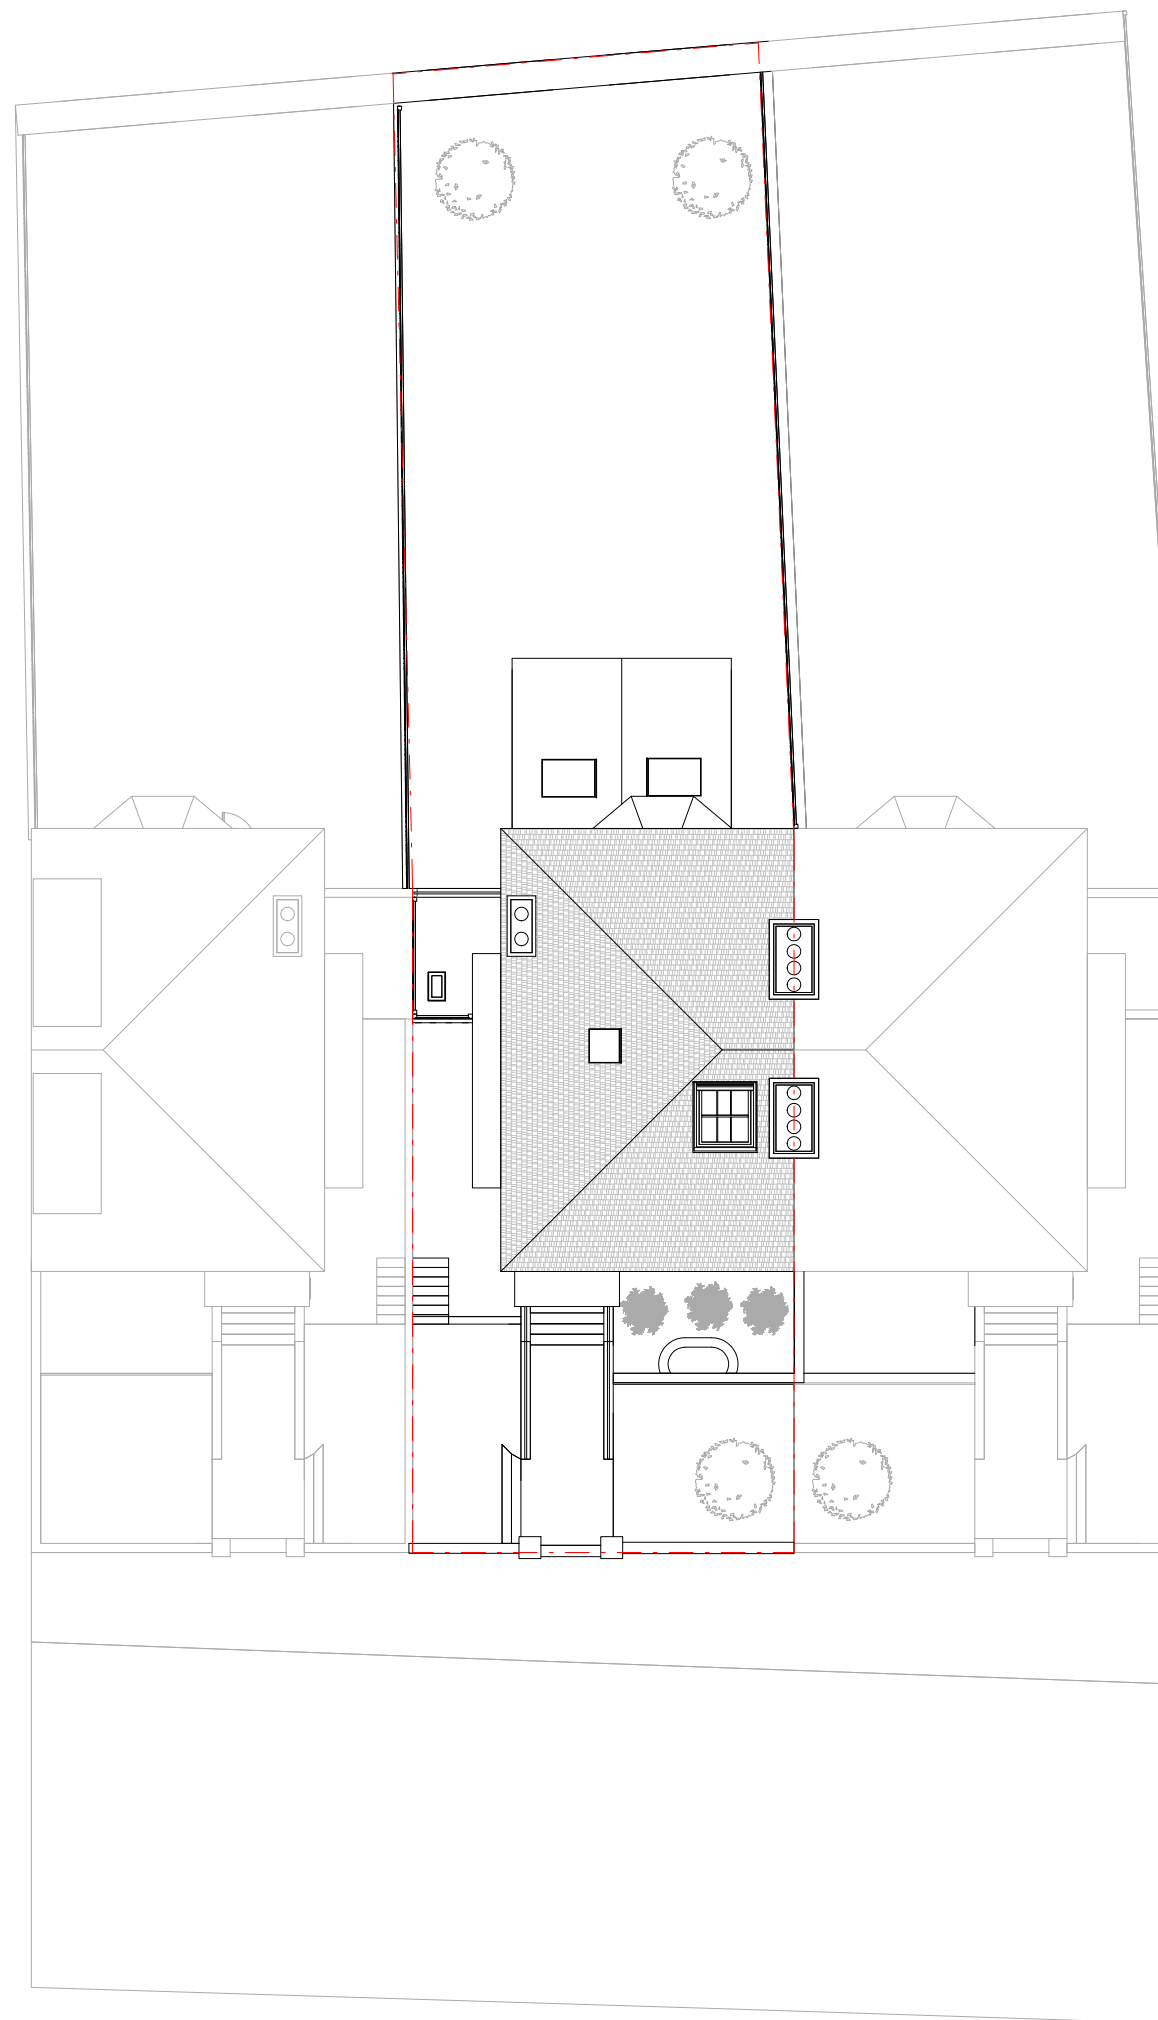

EXISTING BLOCK PLAN

Key

- - - Boundary Line
- - - Demolished

Rev No.	Date	Description
---------	------	-------------


Notes:

Any inaccuracies or errors to be reported to the architect/surveyor immediately and prior to any work commencing. All dimensions to be verified on site. All work to comply with British Standards Code of practice. All external surfaces and materials to match existing. This drawing and all information provided within it is the copyright of UPP Consultants Ltd. and reproduction without prior consent is strictly forbidden.

Dwg No	Drawn
026KI-A-01-002	UPP

Drawing	Checked
Block plans	UPP

Scale	Issue Date
1 : 200 @ A3	08.07.2021

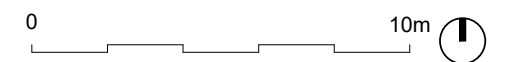

Project Address
26 King Henry's Road, London NW3 3QR

Client	Status
Ashesh Paul	For Planning

Key

- Boundary Line
- Demolished



Rev No.	Date	Description
---------	------	-------------

Notes:

Any inaccuracies or errors to be reported to the architect/surveyor immediately and prior to any work commencing. All dimensions to be verified on site. All work to comply with British Standards Code of practice. All external surfaces and materials to match existing. This drawing and all information provided within it is the copyright of UPP Consultants Ltd. and reproduction without prior consent is strictly forbidden.

Dwg No	026KI-A-02-001	Drawn	UPP
--------	----------------	-------	-----

Drawing	Existing Front Visualization	Checked	UPP
---------	------------------------------	---------	-----

Scale	@ A3	Issue Date	08.07.2021
-------	------	------------	------------


Project Address
26 King Henry's Road, London NW3 3QR

Client	Asheesh Paul	Status	For Planning
--------	--------------	--------	--------------

Key

— — — — — Boundary Line

- - - - - Demolished

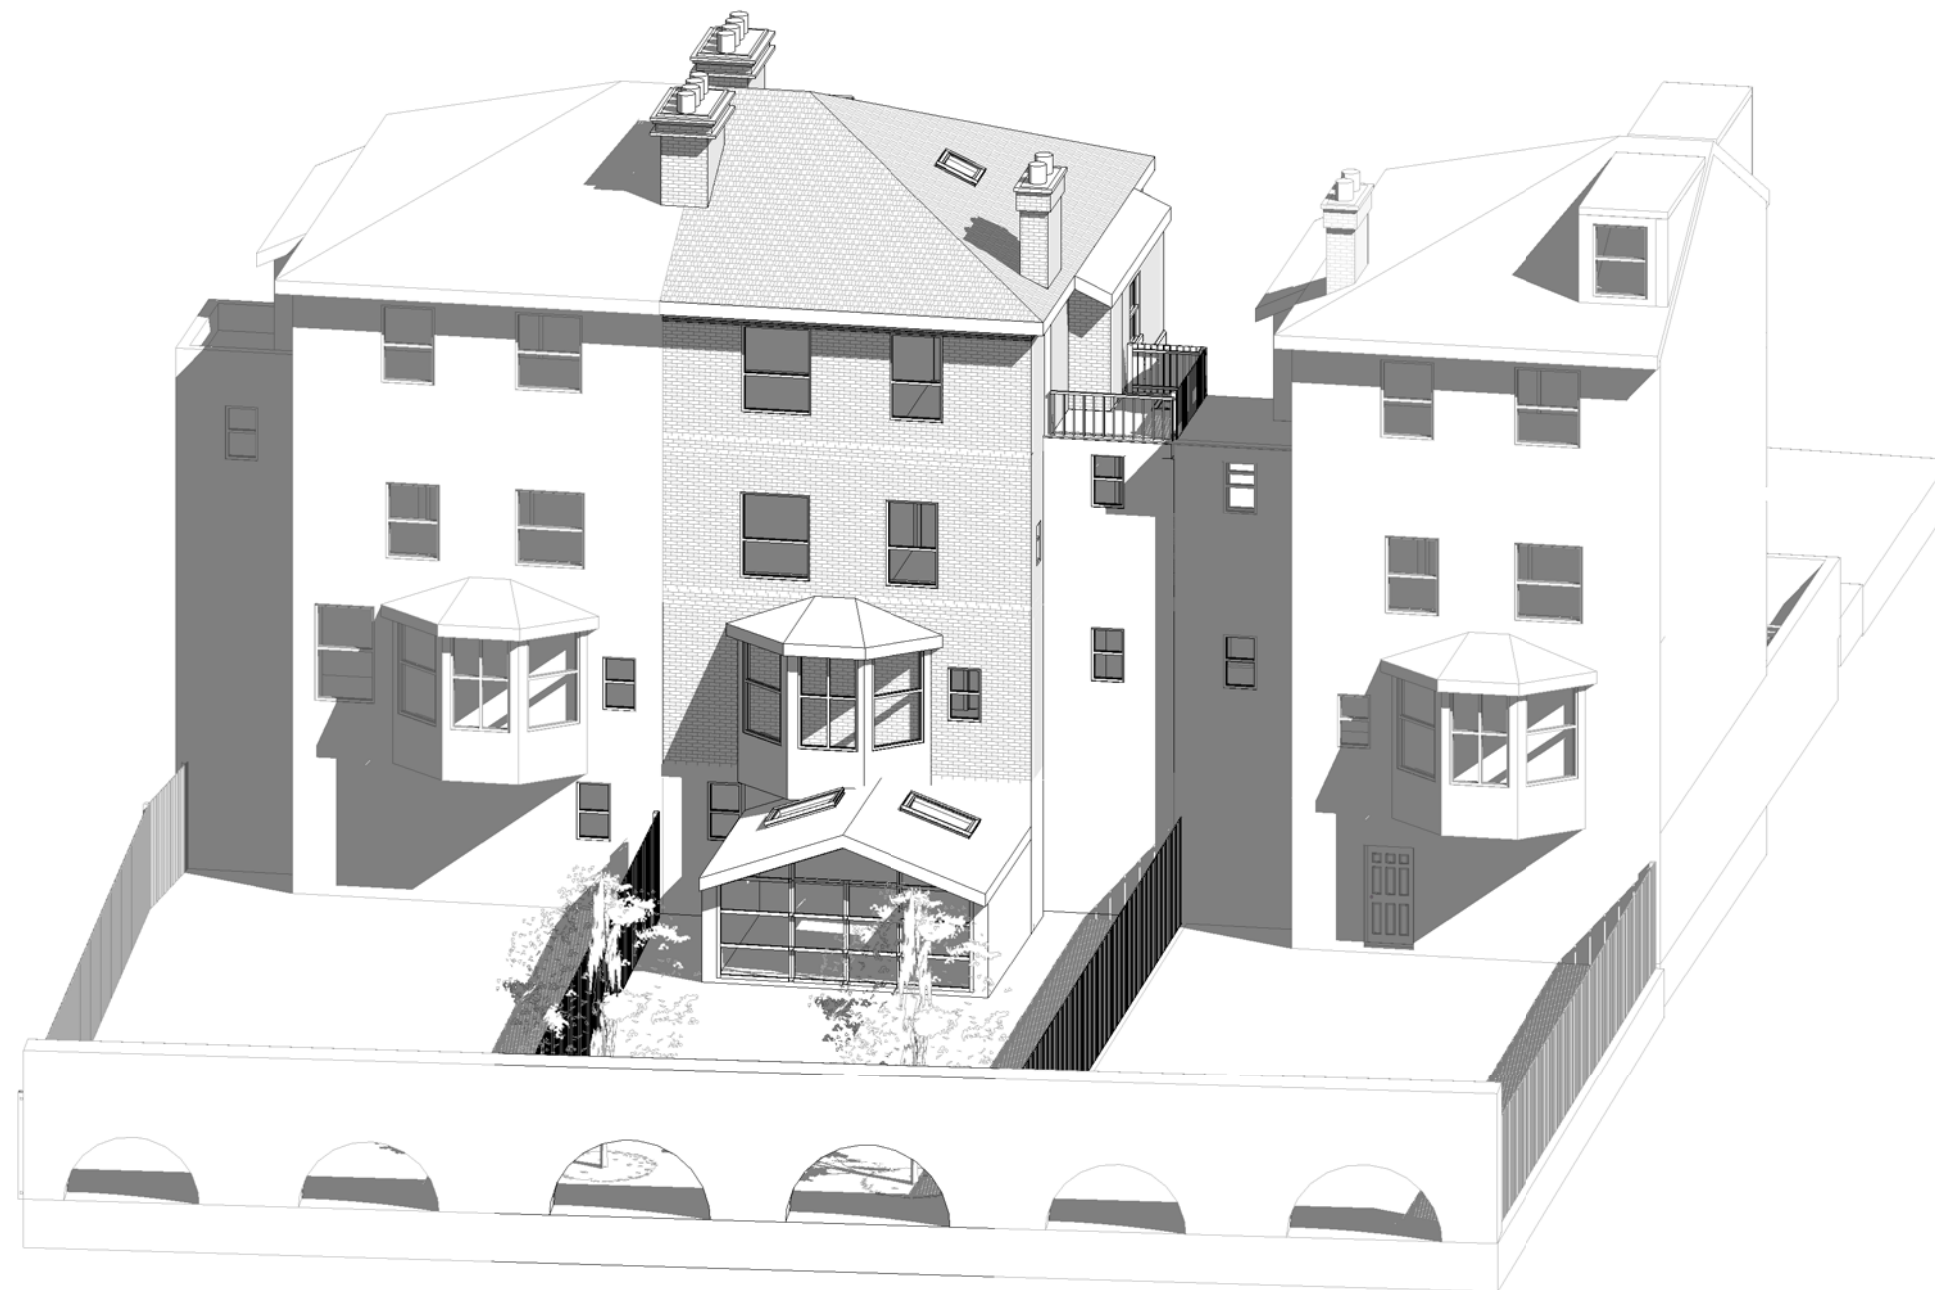

Rev No.	Date	Description
---------	------	-------------

Notes:

Any inaccuracies or errors to be reported to the architect/surveyor immediately and prior to any work commencing. All dimensions to be verified on site. All work to comply with British Standards Code of practice. All external surfaces and materials to match existing. This drawing and all information provided within it is the copyright of UPP Consultants Ltd. and reproduction without prior consent is strictly forbidden.


Dwg No	Drawn
026KI-A-02-002	UPP

Drawing	Checked
Existing Rear Visualization	UPP

Scale	Issue Date
@ A3	08.07.2021

Project Address
26 King Henry's Road, London NW3 3QR

Client	Status
Ashesh Paul	For Planning

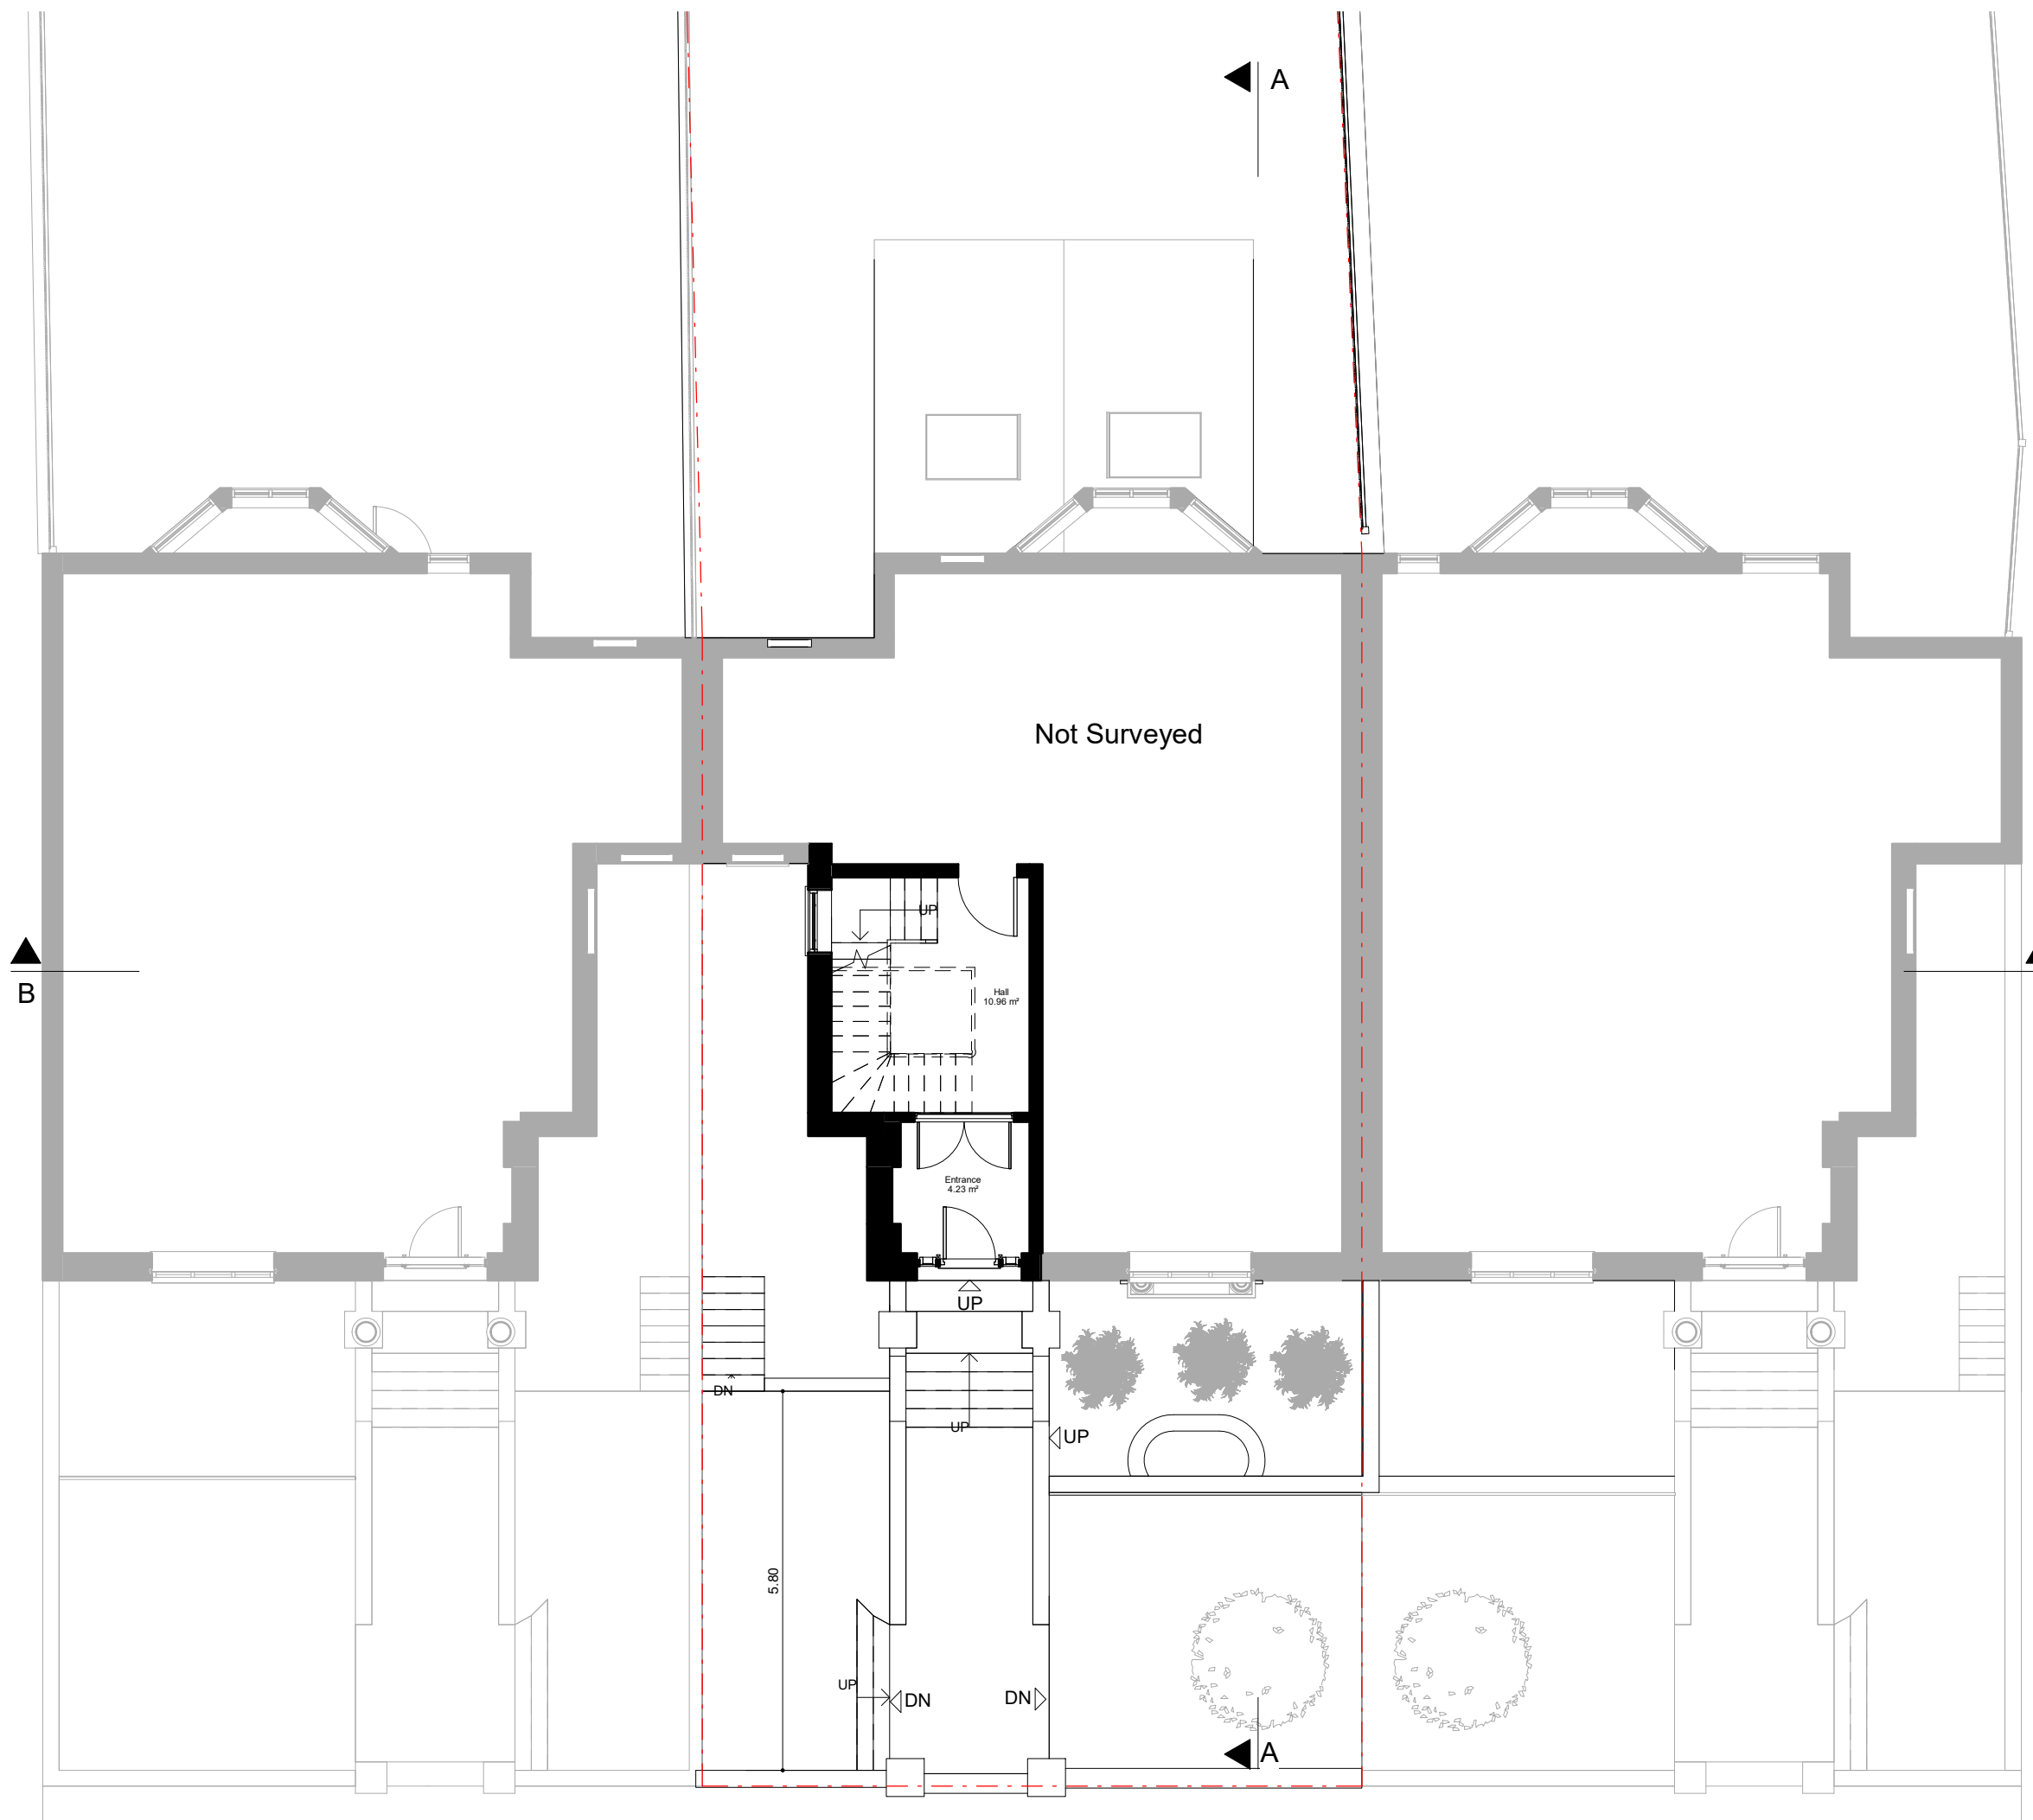

Key
 - - - Boundary Line
 - - - Demolished

Not Surveyed

Hall
10.96 m²

Entrance
4.23 m²

5.80

Rev No.	Date	Description
---------	------	-------------

Notes:
 Any inaccuracies or errors to be reported to the architect/surveyor immediately and prior to any work commencing. All dimensions to be verified on site. All work to comply with British Standards Code of practice. All external surfaces and materials to match existing. This drawing and all information provided within it is the copyright of UPP Consultants Ltd. and reproduction without prior consent is strictly forbidden.

Dwg No 026KI-A-03-001	Drawn UPP
--------------------------	--------------

Drawing Existing Ground Floor Plan	Checked UPP
---------------------------------------	----------------


Scale 1 : 100 @ A3	Issue Date 08.07.2021
-----------------------	--------------------------



Project Address
 26 King Henry's Road, London NW3 3QR

Client Asheesh Paul	Status For Planning
------------------------	------------------------

www.upp-planning.co.uk
 info@upp-planning.co.uk
 0208 202 9996
 Atrium, Stables Market, Chalk
 Farm Road, London, NW1 8AH

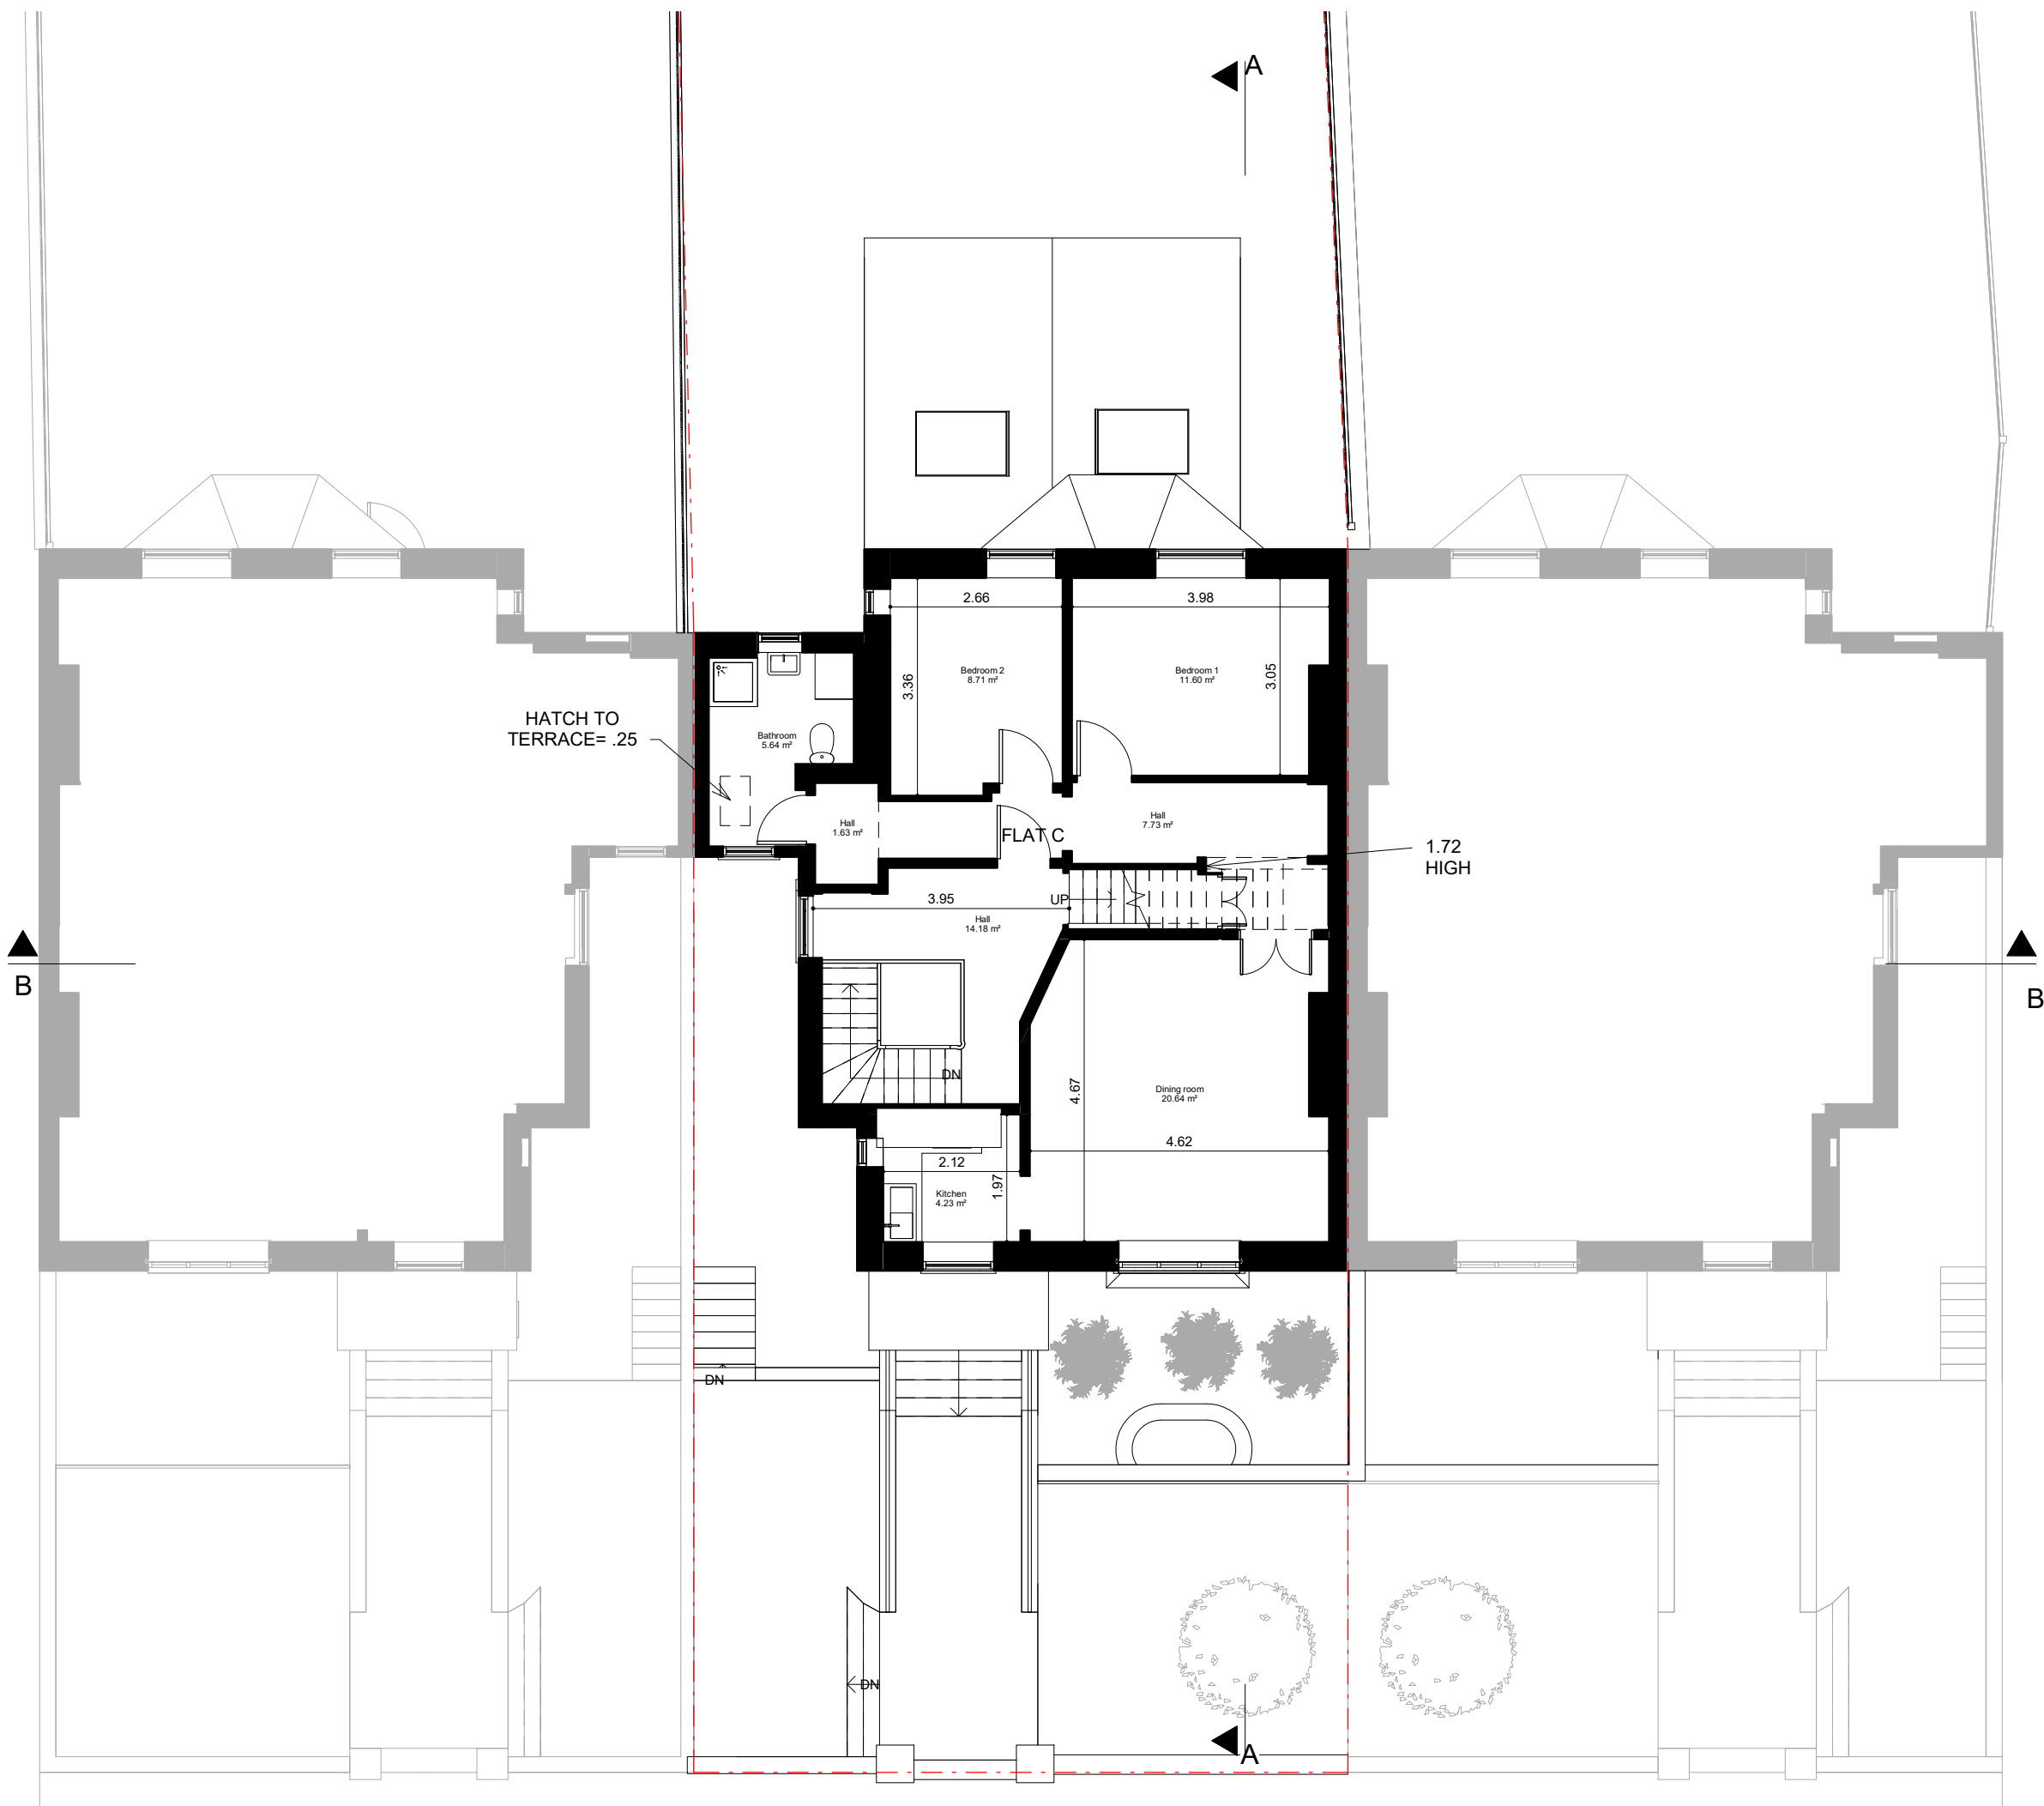

Key
 - - - Boundary Line
 - - - Demolished

Rev No.	Date	Description
---------	------	-------------

Notes:
 Any inaccuracies or errors to be reported to the architect/surveyor immediately and prior to any work commencing. All dimensions to be verified on site. All work to comply with British Standards Code of practice. All external surfaces and materials to match existing. This drawing and all information provided within it is the copyright of UPP Consultants Ltd. and reproduction without prior consent is strictly forbidden.

Dwg No 026KI-A-03-002
 Drawn UPP


Drawing Existing First Floor Plan
 Checked UPP

Scale 1 : 100 @ A3
 Issue Date 08.07.2021



Project Address
 26 King Henry's Road, London NW3 3QR

Client Ashesh Paul
 Status For Planning

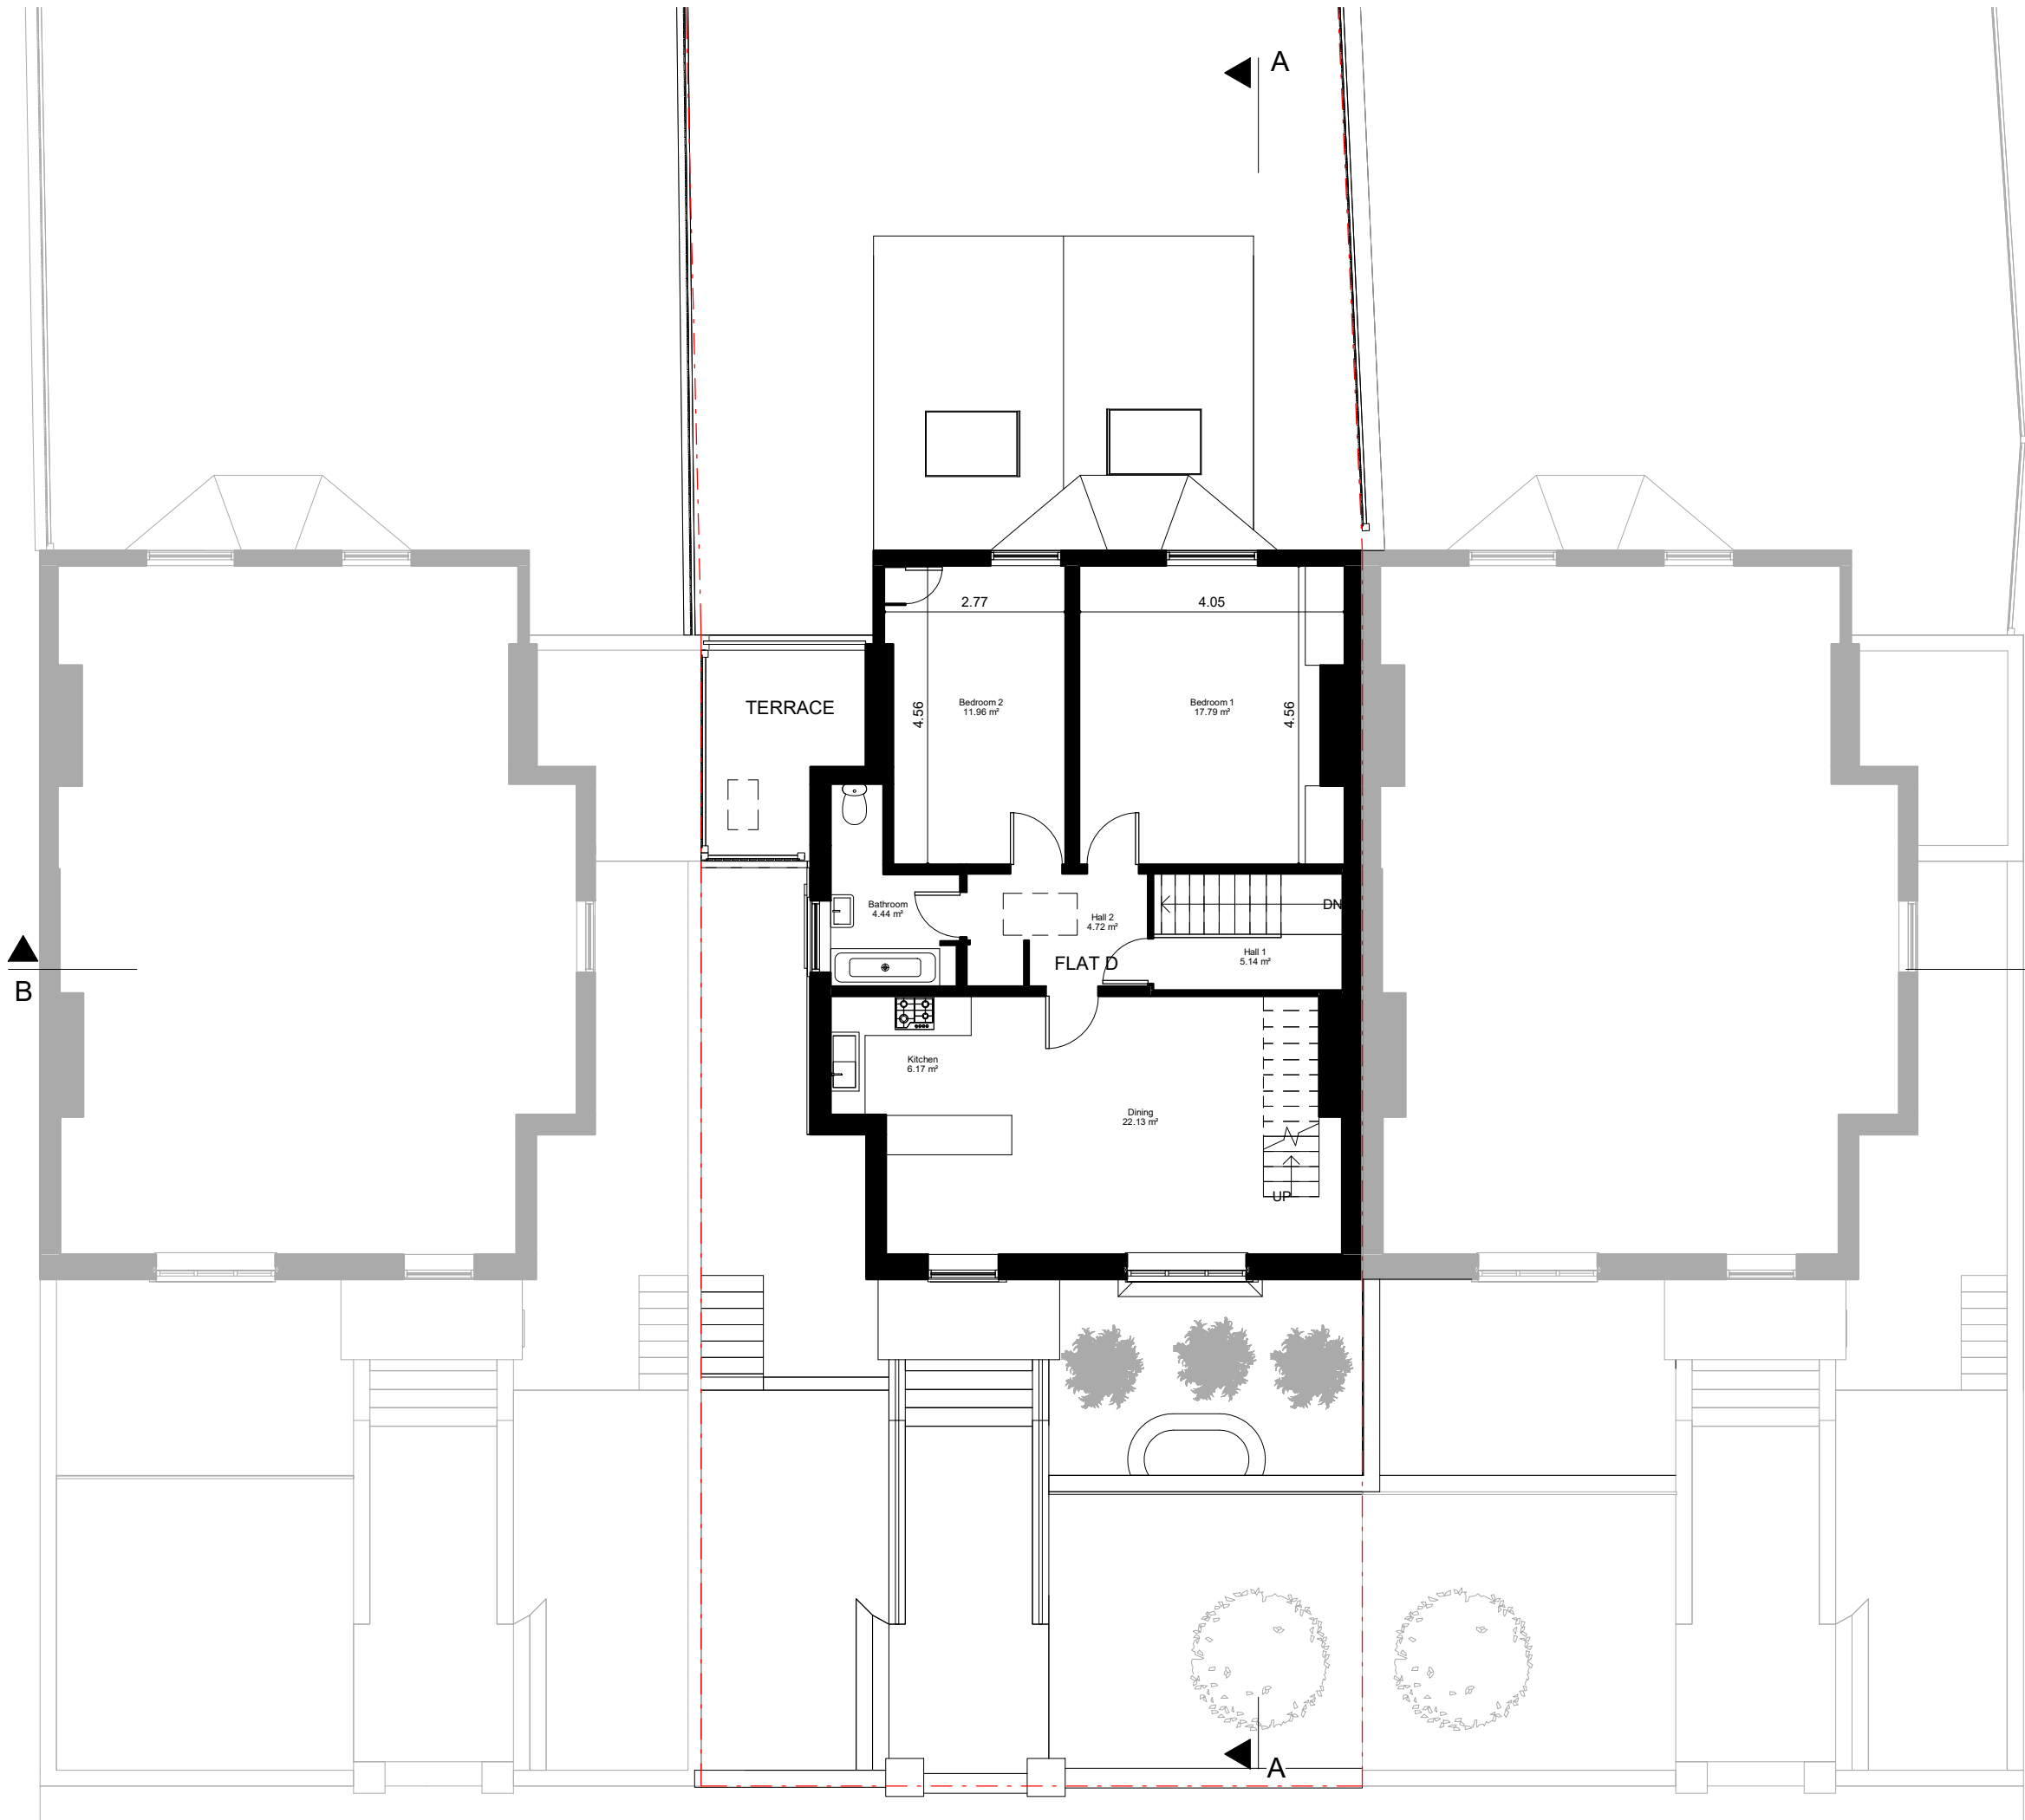

Key
 - - - - - Boundary Line
 - - - - - Demolished

Rev No.	Date	Description
---------	------	-------------

Notes:
 Any inaccuracies or errors to be reported to the architect/surveyor immediately and prior to any work commencing. All dimensions to be verified on site. All work to comply with British Standards Code of practice. All external surfaces and materials to match existing. This drawing and all information provided within it is the copyright of UPP Consultants Ltd. and reproduction without prior consent is strictly forbidden.

Dwg No 026KI-A-03-003 Drawn UPP


Drawing Existing Second Floor Plan Checked UPP

Scale 1 : 100 @ A3 Issue Date 08.07.2021



Project Address
 26 King Henry's Road, London NW3 3QR

Client Ashesh Paul Status For Planning

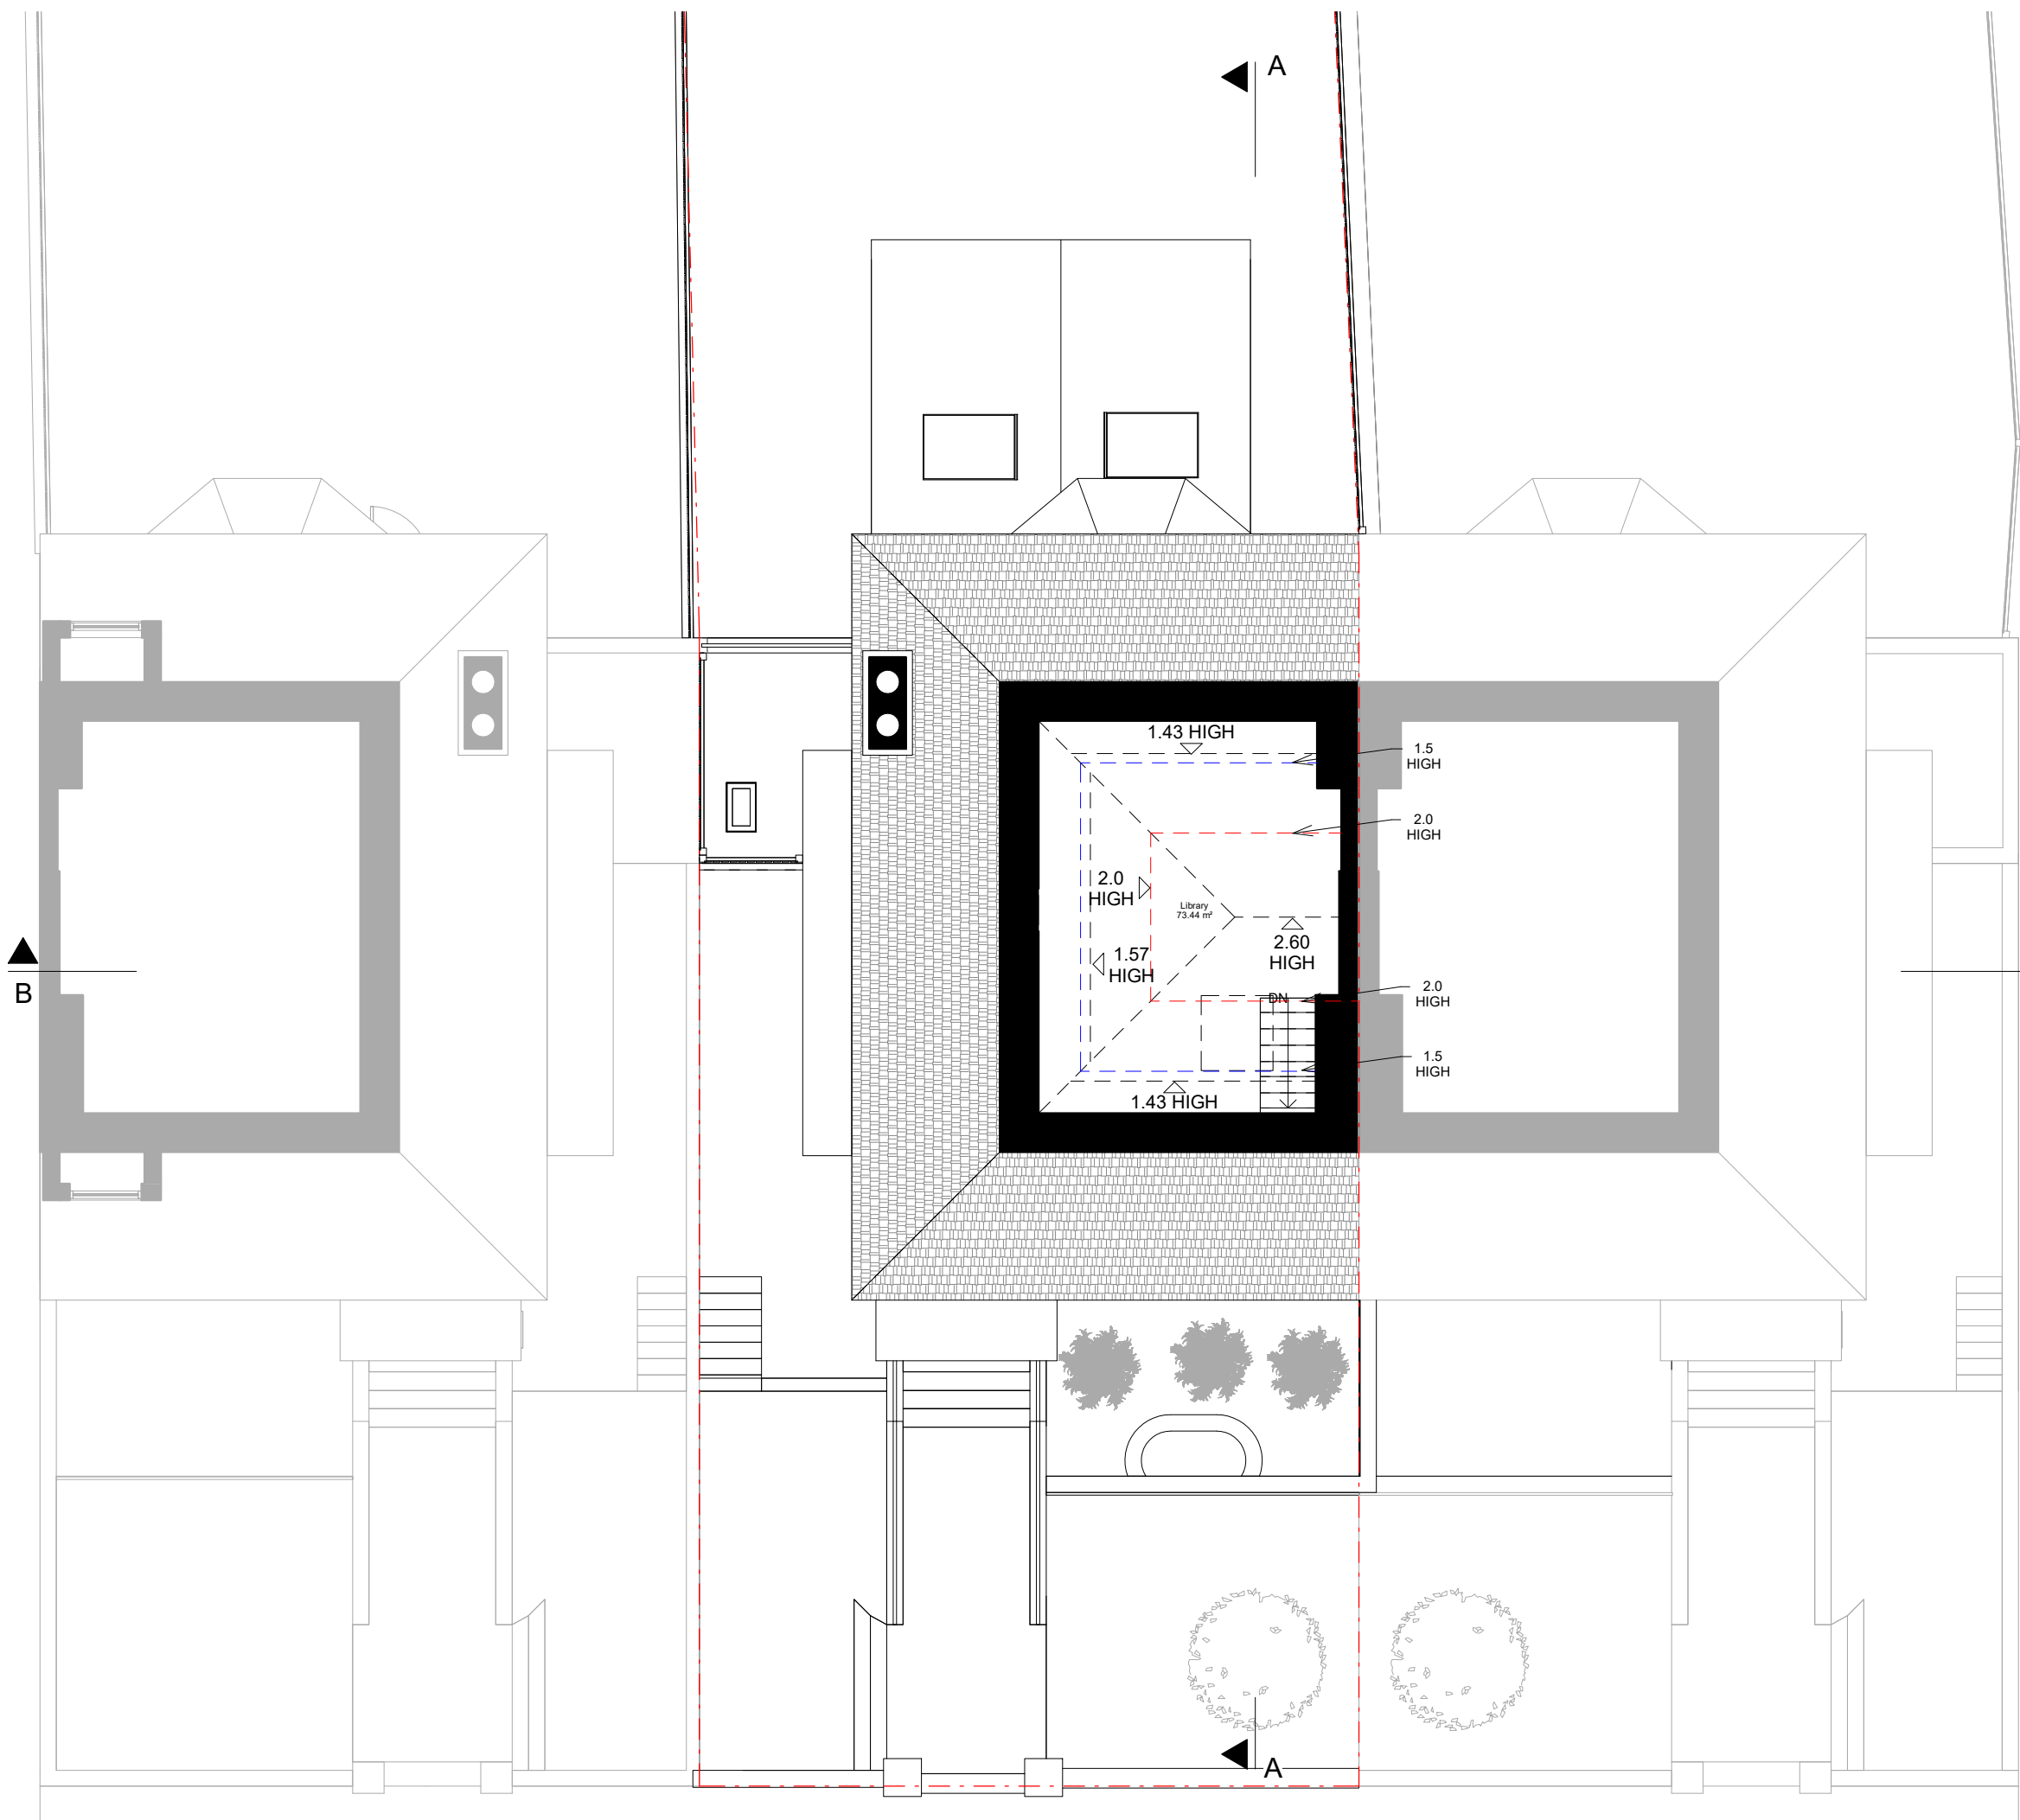

Key
 - - - Boundary Line
 - - - Demolished

Rev No.	Date	Description
---------	------	-------------

Notes:
 Any inaccuracies or errors to be reported to the architect/surveyor immediately and prior to any work commencing. All dimensions to be verified on site. All work to comply with British Standards Code of practice. All external surfaces and materials to match existing. This drawing and all information provided within it is the copyright of UPP Consultants Ltd. and reproduction without prior consent is strictly forbidden.

Dwg No 026KI-A-03-004 Drawn UPP


Drawing Existing Loft Floor Plan Checked UPP

Scale 1 : 100 @ A3 Issue Date 08.07.2021



Project Address
 26 King Henry's Road, London NW3 3QR

Client Ashesh Paul Status For Planning

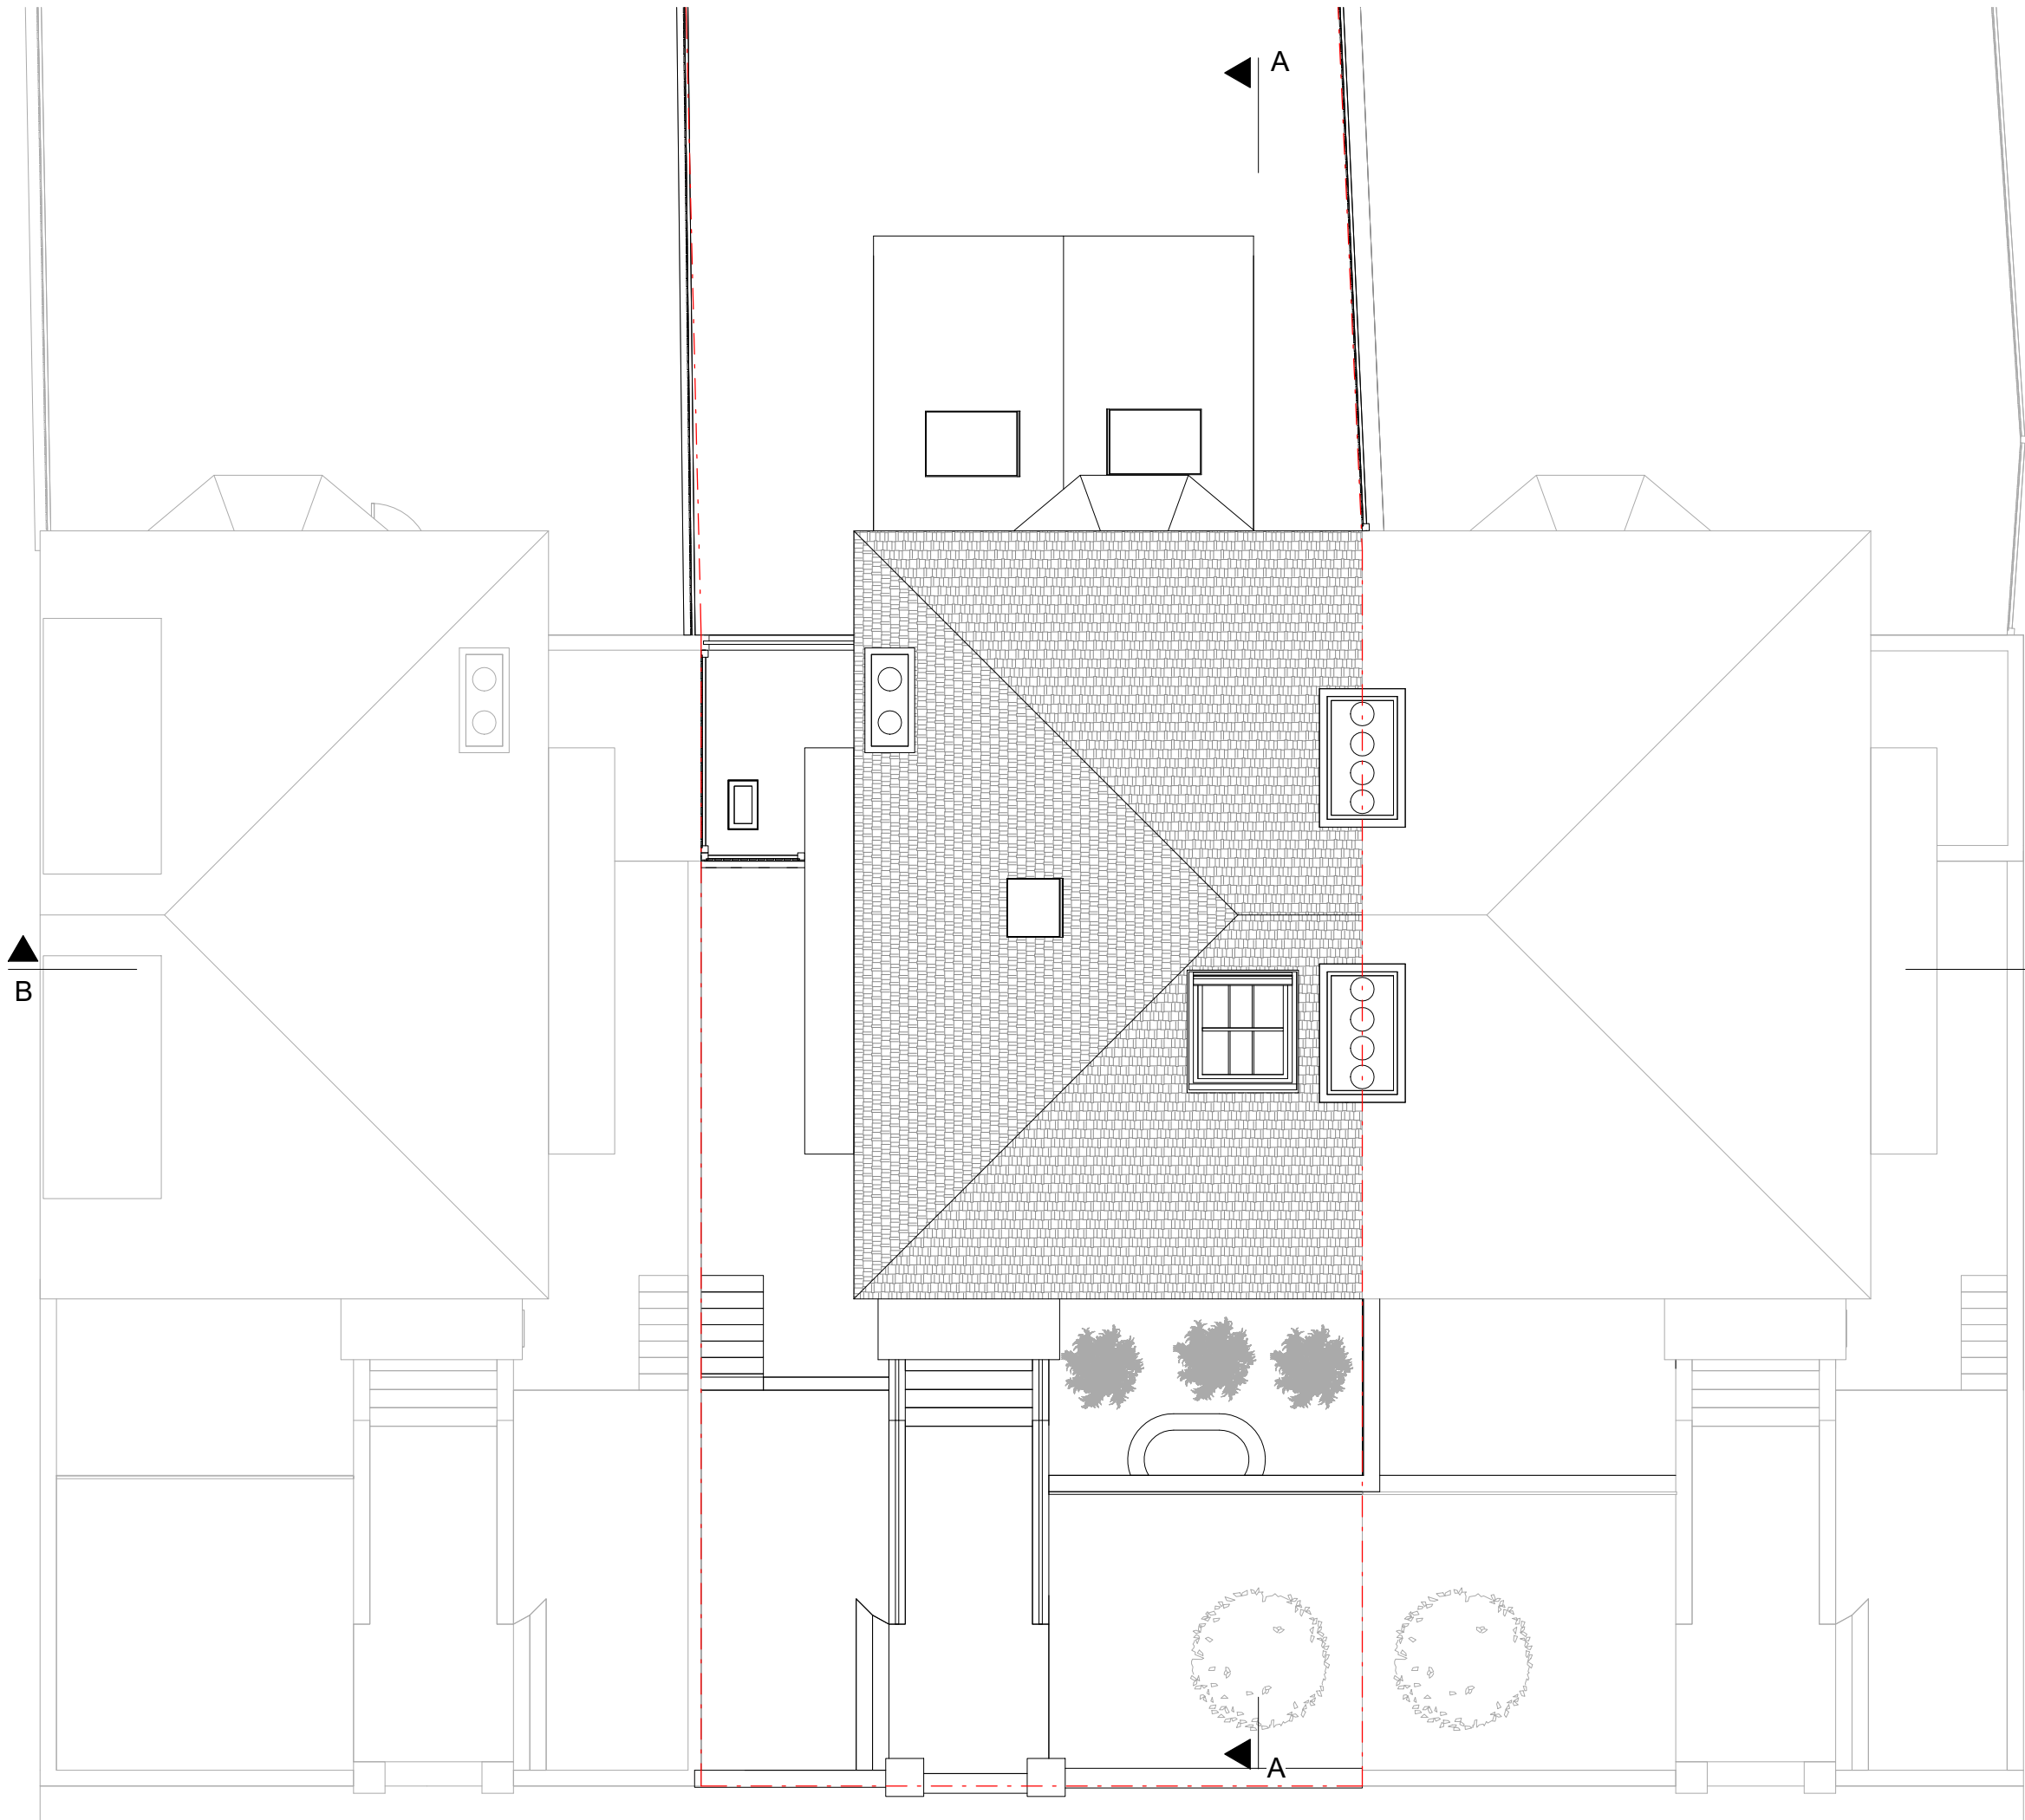

Key

--- Boundary Line

--- Demolished

Rev No.	Date	Description
---------	------	-------------

Notes:

Any inaccuracies or errors to be reported to the architect/surveyor immediately and prior to any work commencing. All dimensions to be verified on site. All work to comply with British Standards Code of practice. All external surfaces and materials to match existing. This drawing and all information provided within it is the copyright of UPP Consultants Ltd. and reproduction without prior consent is strictly forbidden.

Dwg No	026KI-A-03-005	Drawn	UPP
--------	----------------	-------	-----

Drawing	Existing Roof Plan	Checked	UPP
---------	--------------------	---------	-----

Scale	1 : 100 @ A3	Issue Date	08.07.2021
-------	--------------	------------	------------



Project Address


26 King Henry's Road, London NW3 3QR

Client	Asheesh Paul	Status	For Planning
--------	--------------	--------	--------------

www.upp-planning.co.uk
 info@upp-planning.co.uk
 0208 202 9996
 Atrium, Stables Market, Chalk
 Farm Road, London, NW1 8AH

Key

- — — Boundary Line
- - - - - Demolished

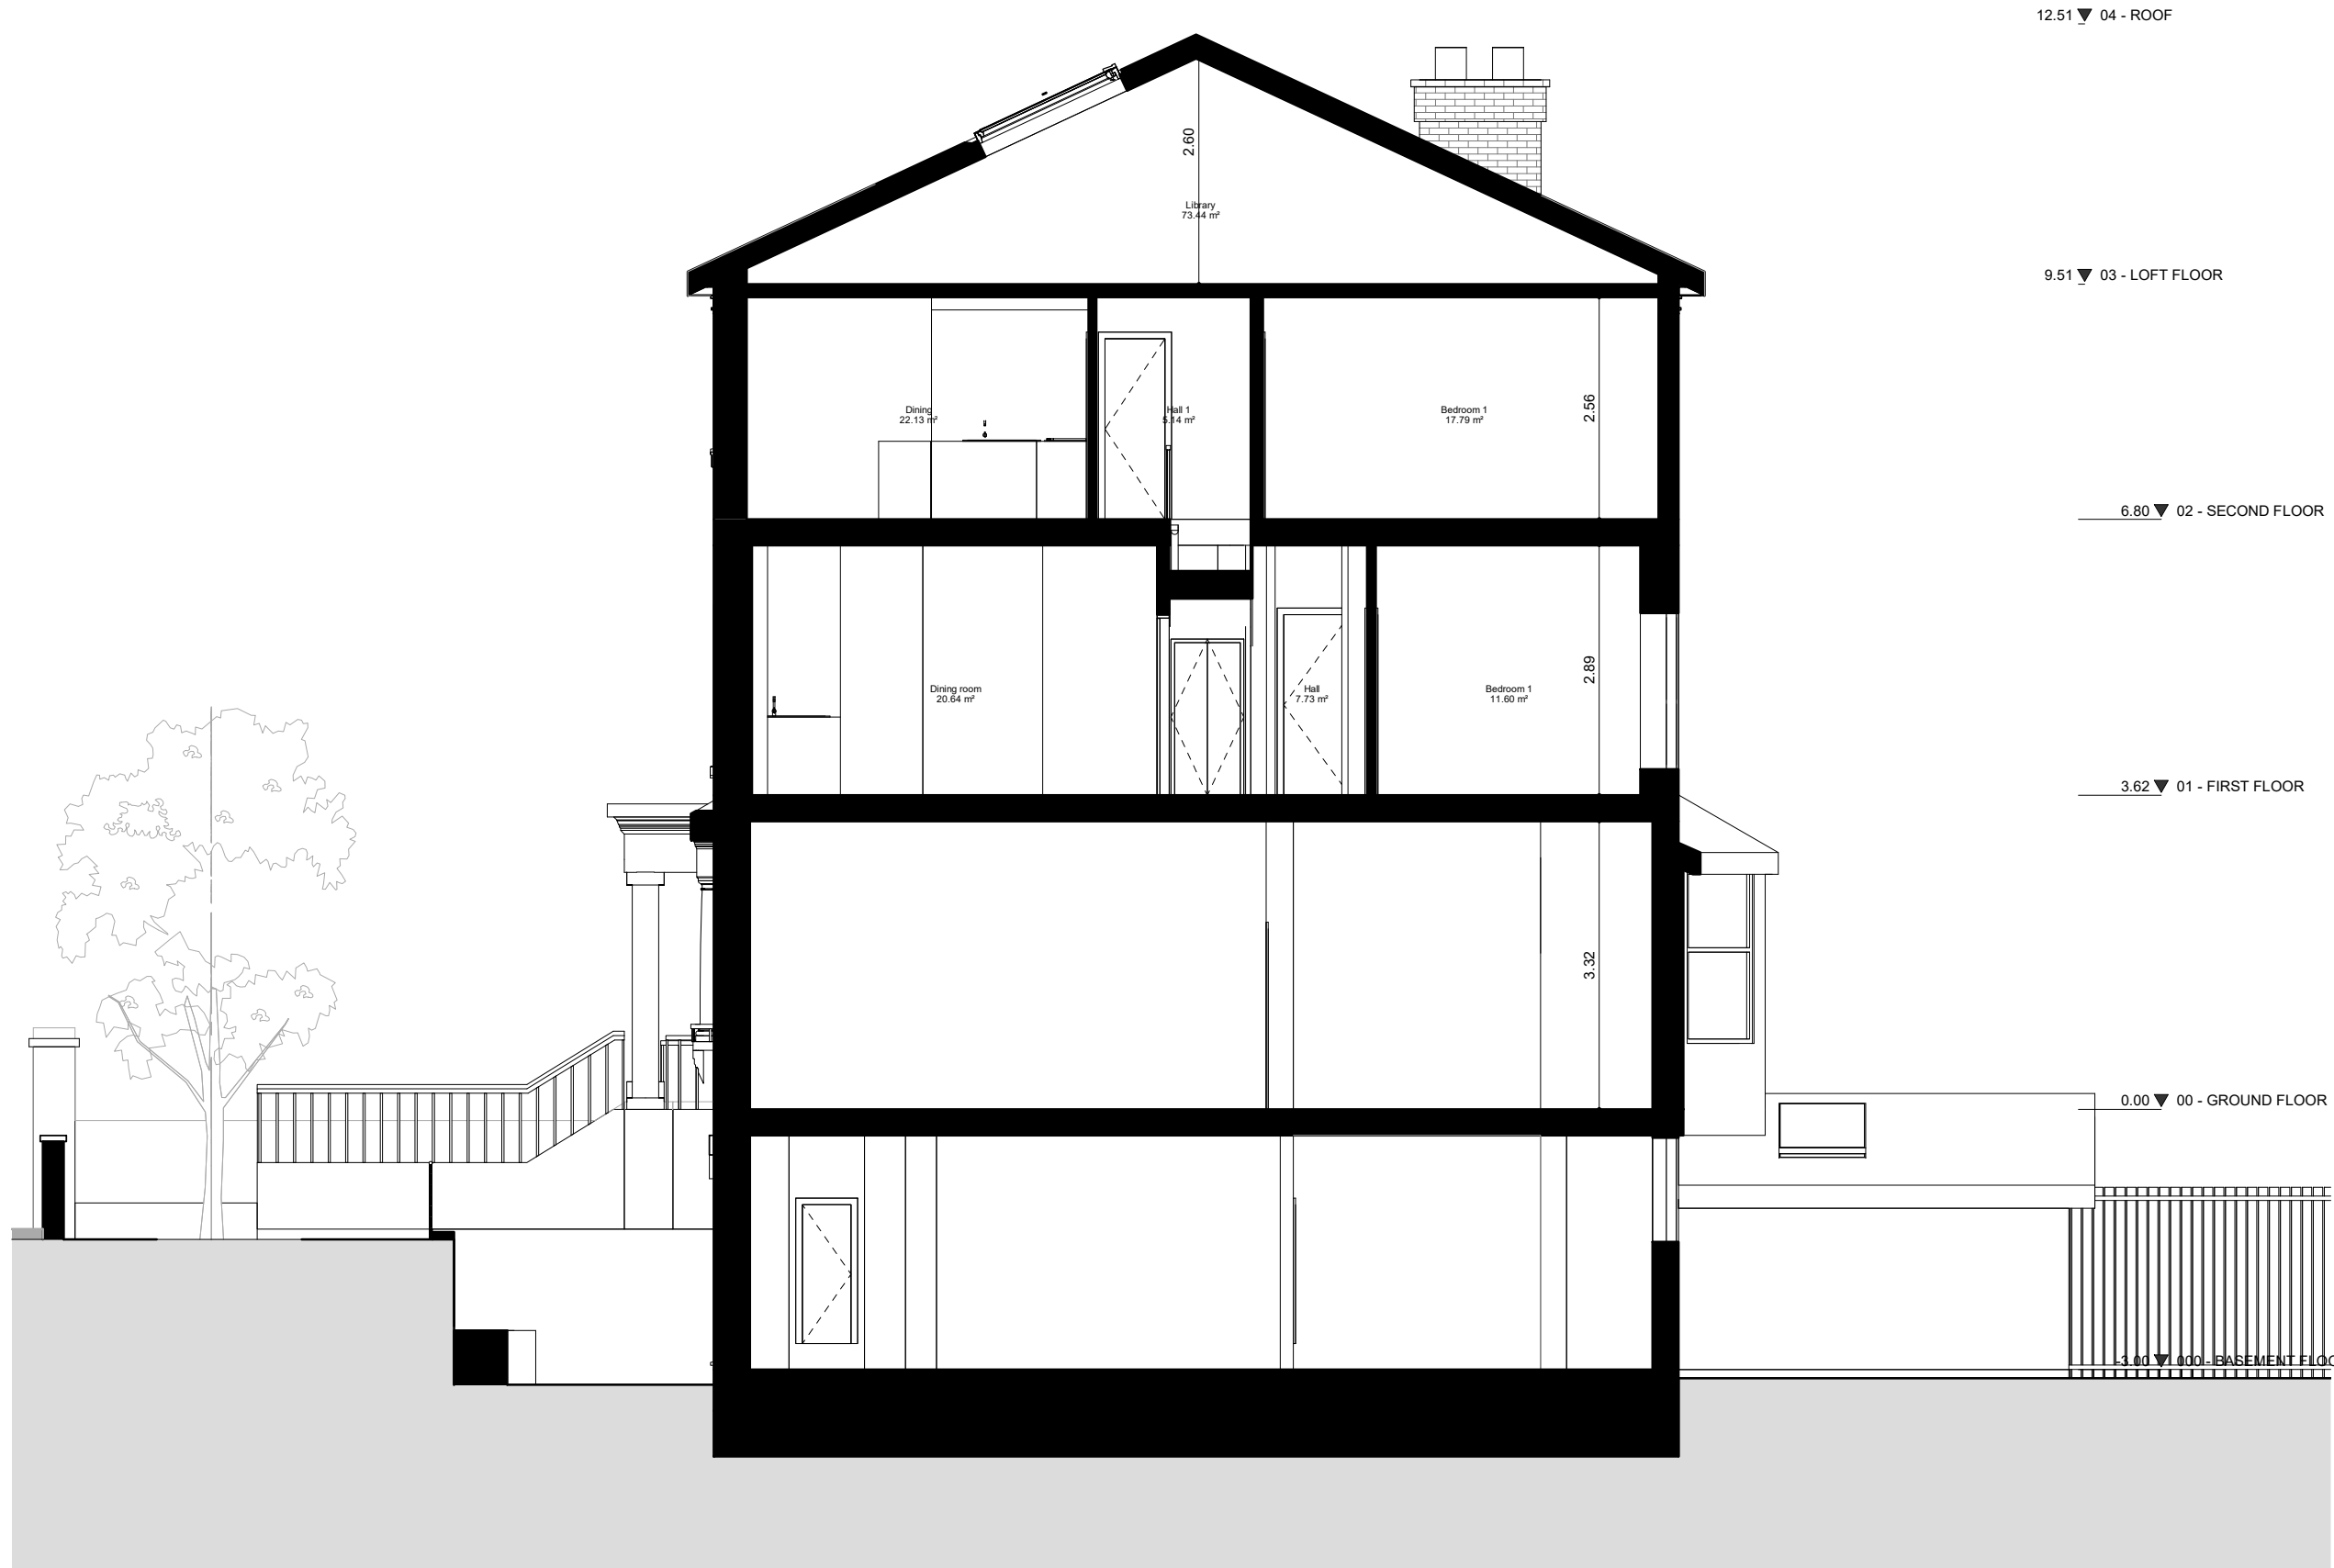

Rev No.	Date	Description
---------	------	-------------

Notes:

Any inaccuracies or errors to be reported to the architect/surveyor immediately and prior to any work commencing. All dimensions to be verified on site. All work to comply with British Standards Code of practice. All external surfaces and materials to match existing. This drawing and all information provided within it is the copyright of UPP Consultants Ltd. and reproduction without prior consent is strictly forbidden.

Dwg No	Drawn
026KI-A-05-001	UPP

Drawing	Checked
Existing Section A-A'	UPP

Scale	Issue Date
1 : 80 @ A3	08.07.2021



Project Address
26 King Henry's Road, London NW3 3QR


Client	Status
Ashesh Paul	For Planning

www.upp-planning.co.uk
info@upp-planning.co.uk
0208 202 9996
Atrium, Stables Market, Chalk
Farm Road, London, NW1 8AH



Key

- - - Boundary Line
- - - Demolished

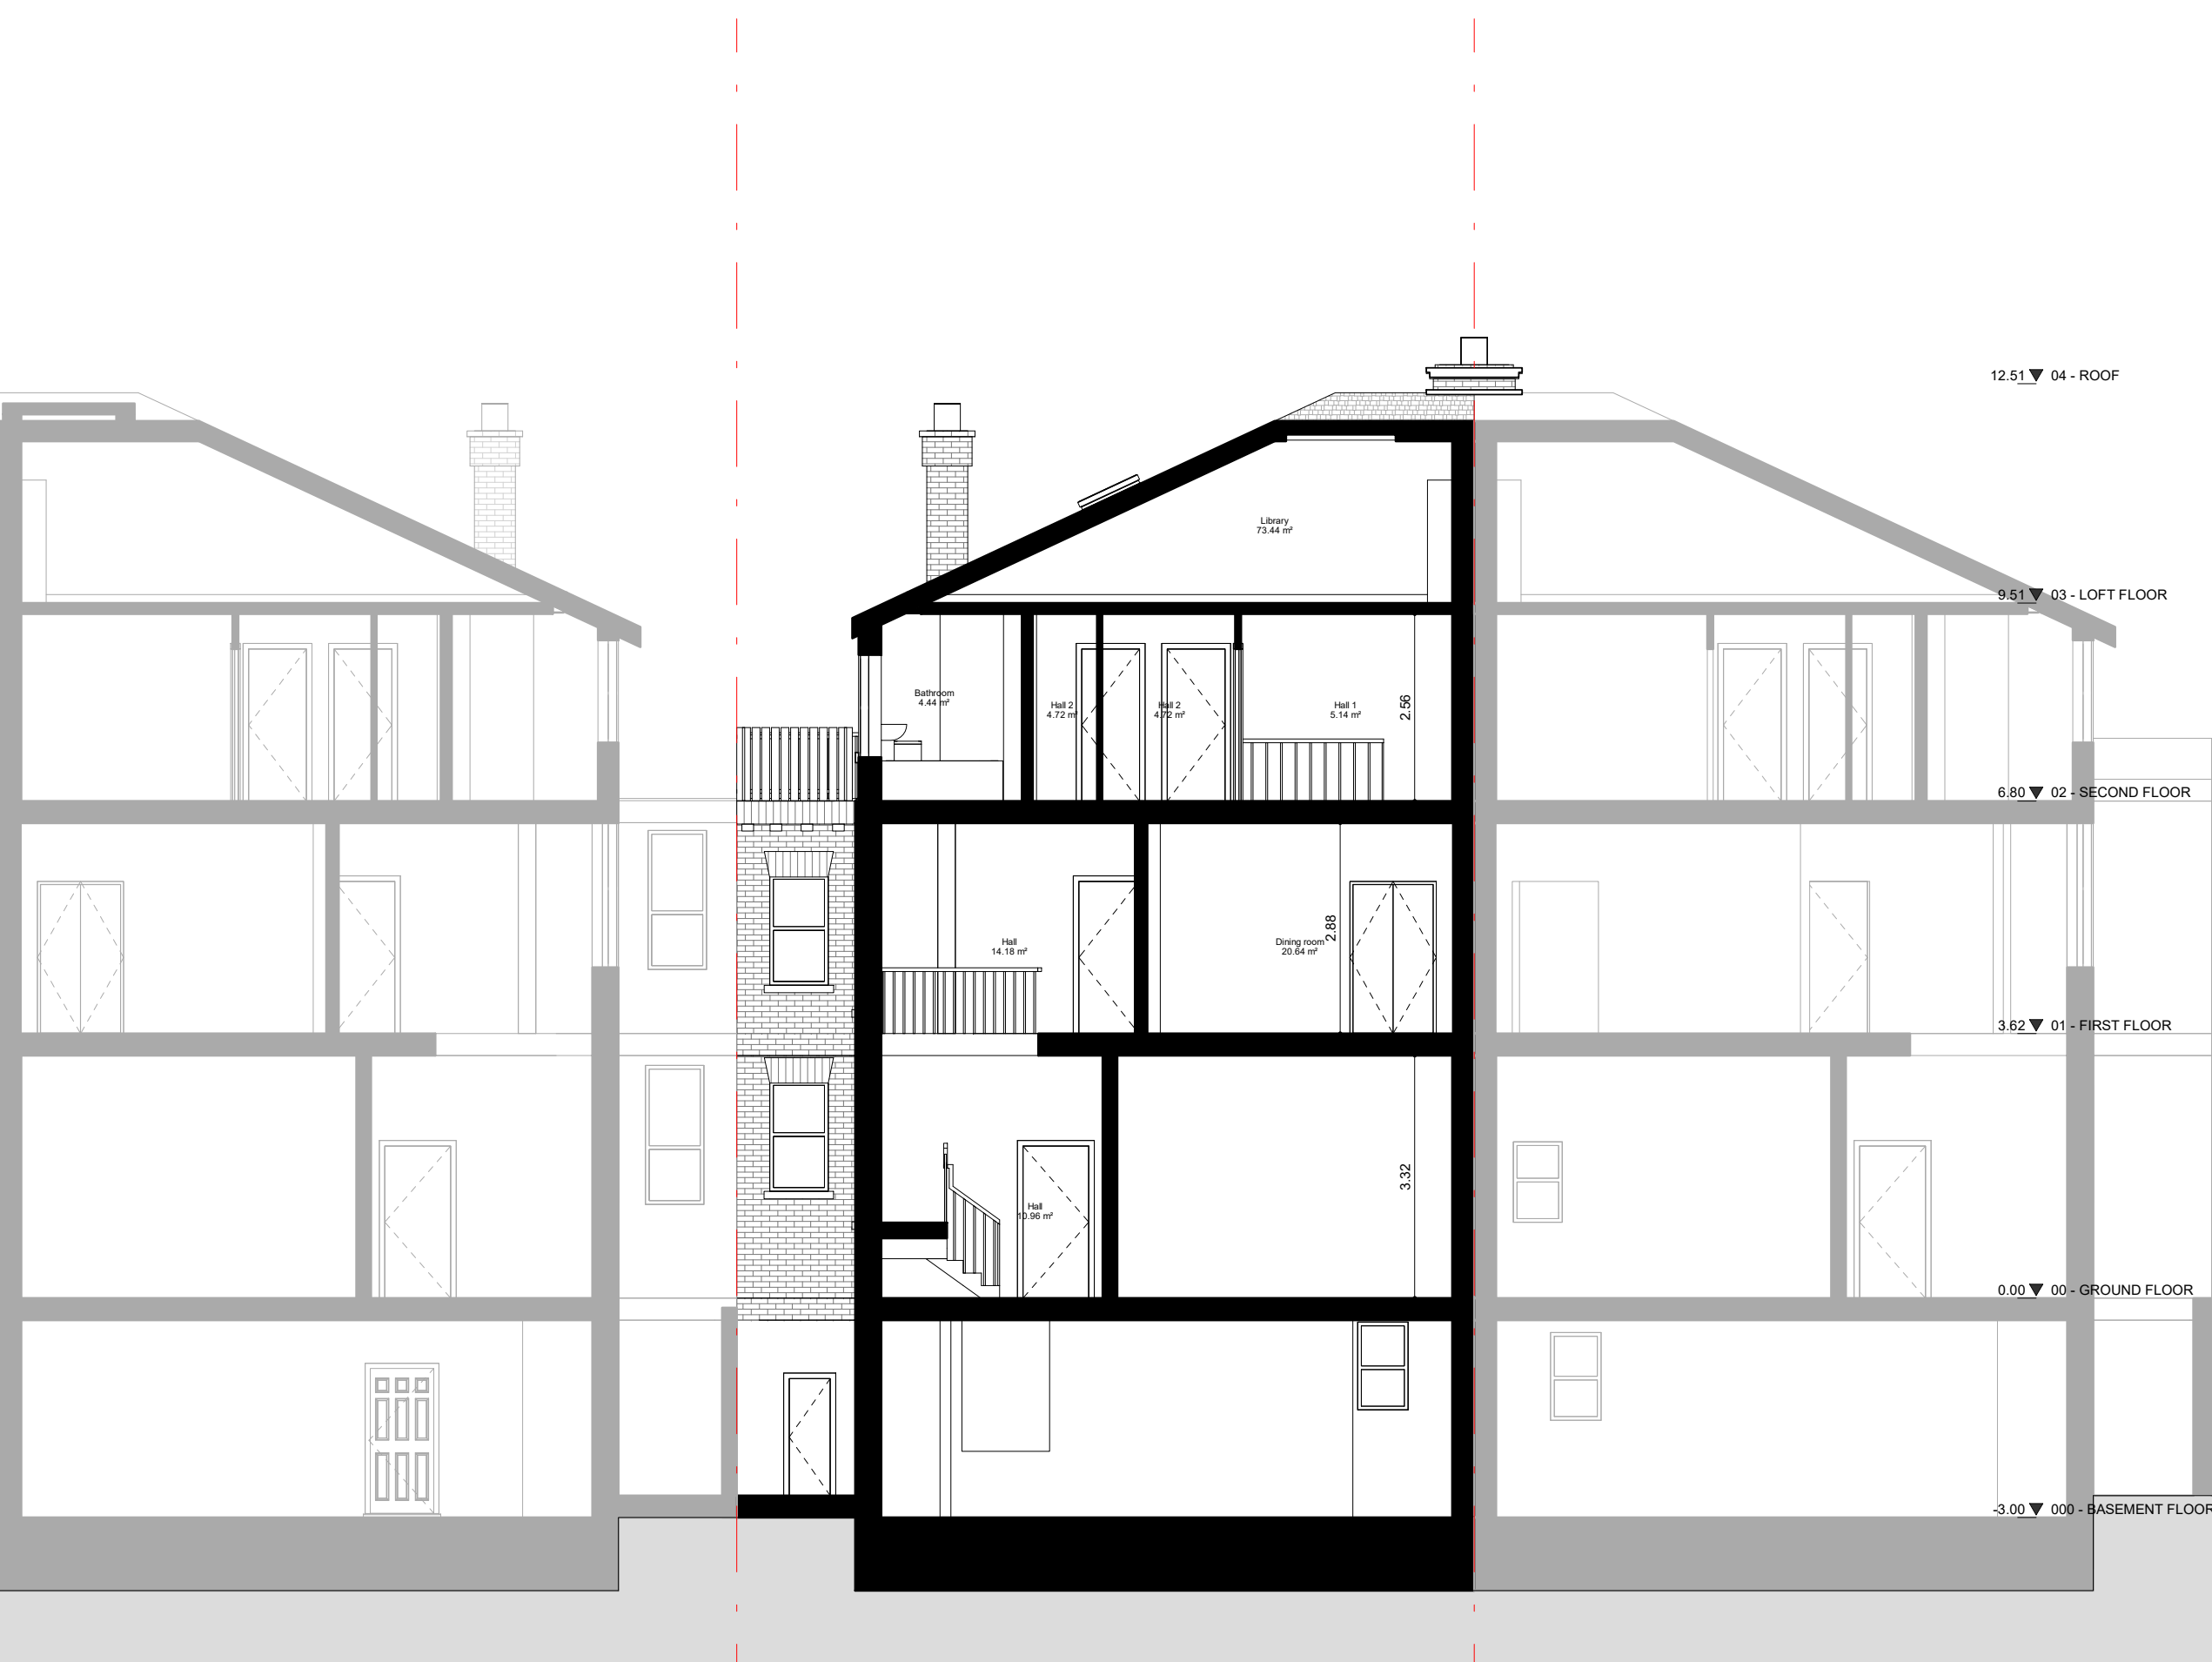

12.51 ▼ 04 - ROOF

9.51 ▼ 03 - LOFT FLOOR

6.80 ▼ 02 - SECOND FLOOR

3.62 ▼ 01 - FIRST FLOOR

0.00 ▼ 00 - GROUND FLOOR

-3.00 ▼ 000 - BASEMENT FLOOR

Rev No.	Date	Description
---------	------	-------------

Notes:
 Any inaccuracies or errors to be reported to the architect/surveyor immediately and prior to any work commencing. All dimensions to be verified on site. All work to comply with British Standards Code of practice. All external surfaces and materials to match existing. This drawing and all information provided within it is the copyright of UPP Consultants Ltd. and reproduction without prior consent is strictly forbidden.

Dwg No 026KI-A-05-002 Drawn UPP

Drawing Existing Section B-B' Checked UPP

Scale 1 : 90 @ A3 Issue Date 08.07.2021



Project Address
 26 King Henry's Road, London NW3 3QR

Client Ashesh Paul Status For Planning

Key

Boundary Line

Demolished



12.51 ▼ 04 - ROOF

9.51 ▼ 03 - LOFT FLOOR

6.80 ▼ 02 - SECOND FLOOR

3.62 ▼ 01 - FIRST FLOOR

0.00 ▼ 00 - GROUND FLOOR

-3.00 ▼ 000 - BASEMENT FLOOR

Rev No.	Date	Description
Notes:		
Any inaccuracies or errors to be reported to the architect/surveyor immediately and prior to any work commencing. All dimensions to be verified on site. All work to comply with British Standards Code of practice. All external surfaces and materials to match existing. This drawing and all information provided within it is the copyright of UPP Consultants Ltd. and reproduction without prior consent is strictly forbidden.		
Dwg No		Drawn
026KI-A-06-001		UPP
Drawing		Checked
Existing South Elevation		UPP
Scale		Issue Date
1 : 100 @ A3		08.07.2021
0		5m
Project Address		
28 King Henry's Road, London NW3 3QR		
Client		Status
Ashesh Paul		For Planning

www.upp-planning.co.uk
 info@upp-planning.co.uk
 0208 202 9996
 Atrium, Stables Market, Chalk
 Farm Road, London, NW1 8AH



Key

--- Boundary Line

- - - Demolished



Rev No.	Date	Description
---------	------	-------------

Notes:

Any inaccuracies or errors to be reported to the architect/surveyor immediately and prior to any work commencing. All dimensions to be verified on site. All work to comply with British Standards Code of practice. All external surfaces and materials to match existing. This drawing and all information provided within it is the copyright of UPP Consultants Ltd. and reproduction without prior consent is strictly forbidden.

Dwg No	Drawn
026KI-A-06-002	UPP

Drawing	Checked
Existing North Elevation	UPP

Scale	Issue Date
1 : 100 @ A3	08.07.2021



Project Address
26 King Henry's Road, London NW3 3QR


Client	Status
Asheesh Paul	For Planning

www.upp-planning.co.uk
info@upp-planning.co.uk
0208 202 9996
Atrium, Stables Market, Chalk
Farm Road, London, NW1 8AH



Key

- — — Boundary Line
- - - - - Demolished

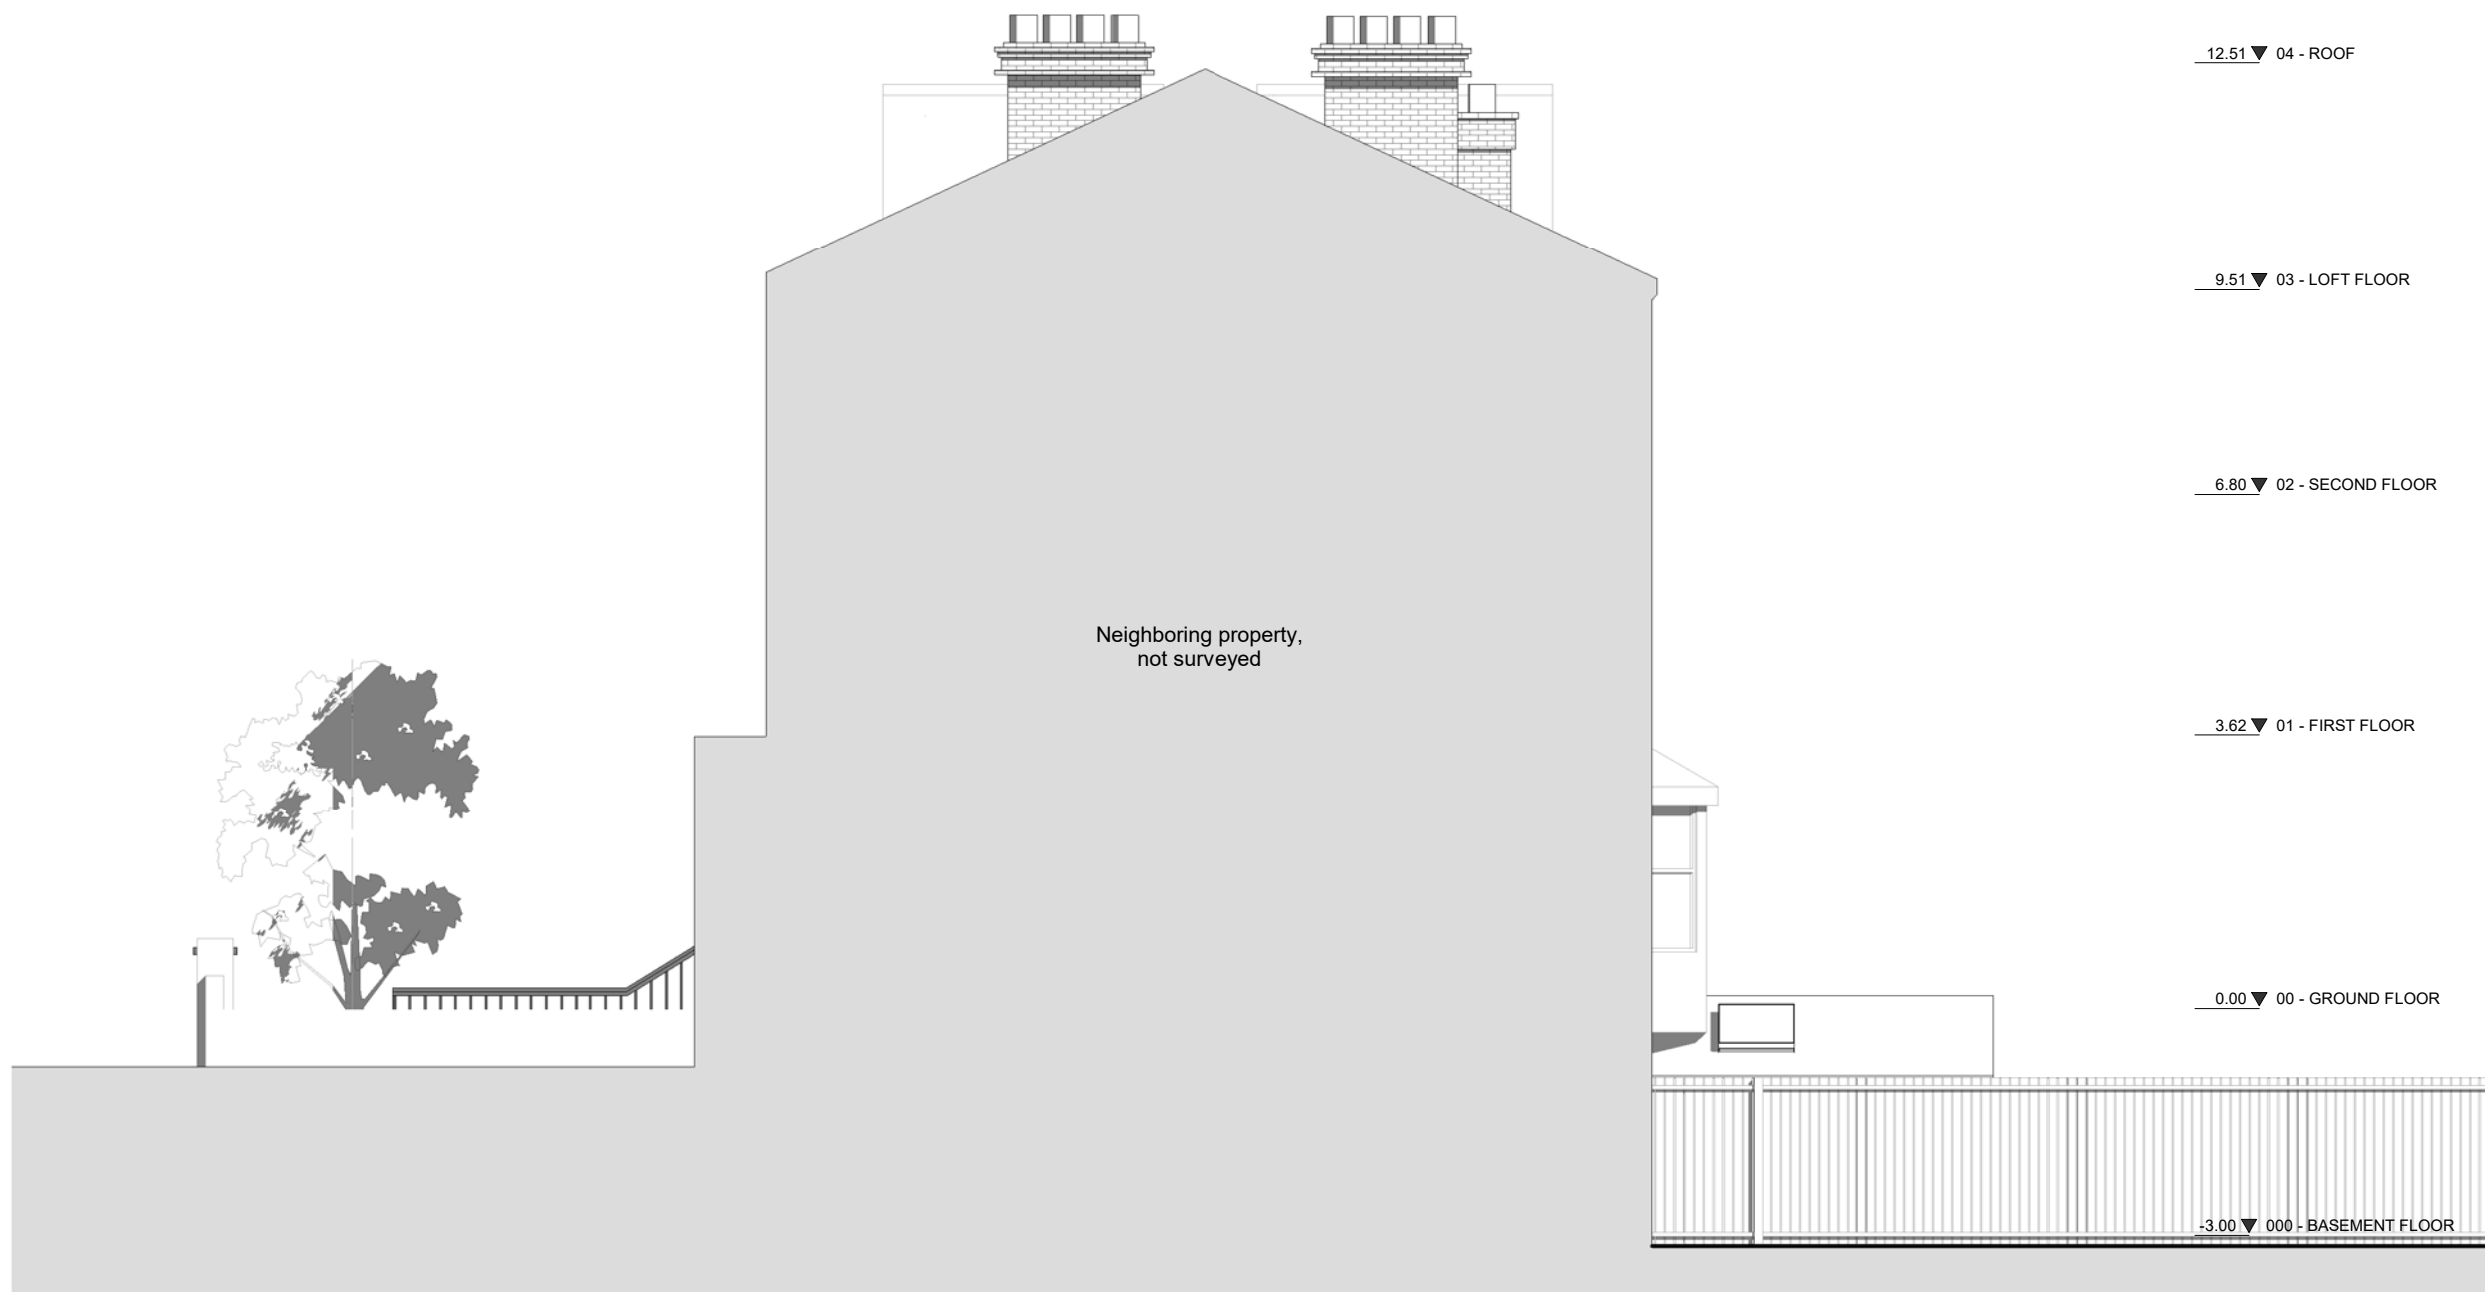

12.51 ▼ 04 - ROOF

9.51 ▼ 03 - LOFT FLOOR

6.80 ▼ 02 - SECOND FLOOR

3.62 ▼ 01 - FIRST FLOOR

0.00 ▼ 00 - GROUND FLOOR

-3.00 ▼ 000 - BASEMENT FLOOR

Rev No.	Date	Description
---------	------	-------------

Notes:

Any inaccuracies or errors to be reported to the architect/surveyor immediately and prior to any work commencing. All dimensions to be verified on site. All work to comply with British Standards Code of practice. All external surfaces and materials to match existing. This drawing and all information provided within it is the copyright of UPP Consultants Ltd. and reproduction without prior consent is strictly forbidden.

Dwg No	026KI-A-06-003	Drawn	UPP
--------	----------------	-------	-----

Drawing	Existing East Elevation	Checked	UPP
---------	-------------------------	---------	-----

Scale	1 : 100 @ A3	Issue Date	08.07.2021
-------	--------------	------------	------------

0 5m

Project Address
26 King Henry's Road, London NW3 3QR


Client	Asheesh Paul	Status	For Planning
--------	--------------	--------	--------------

www.upp-planning.co.uk
info@upp-planning.co.uk
0208 202 9996
Atrium, Stables Market, Chalk
Farm Road, London, NW1 8AH



Key

- — — — — Boundary Line
- - - - - Demolished

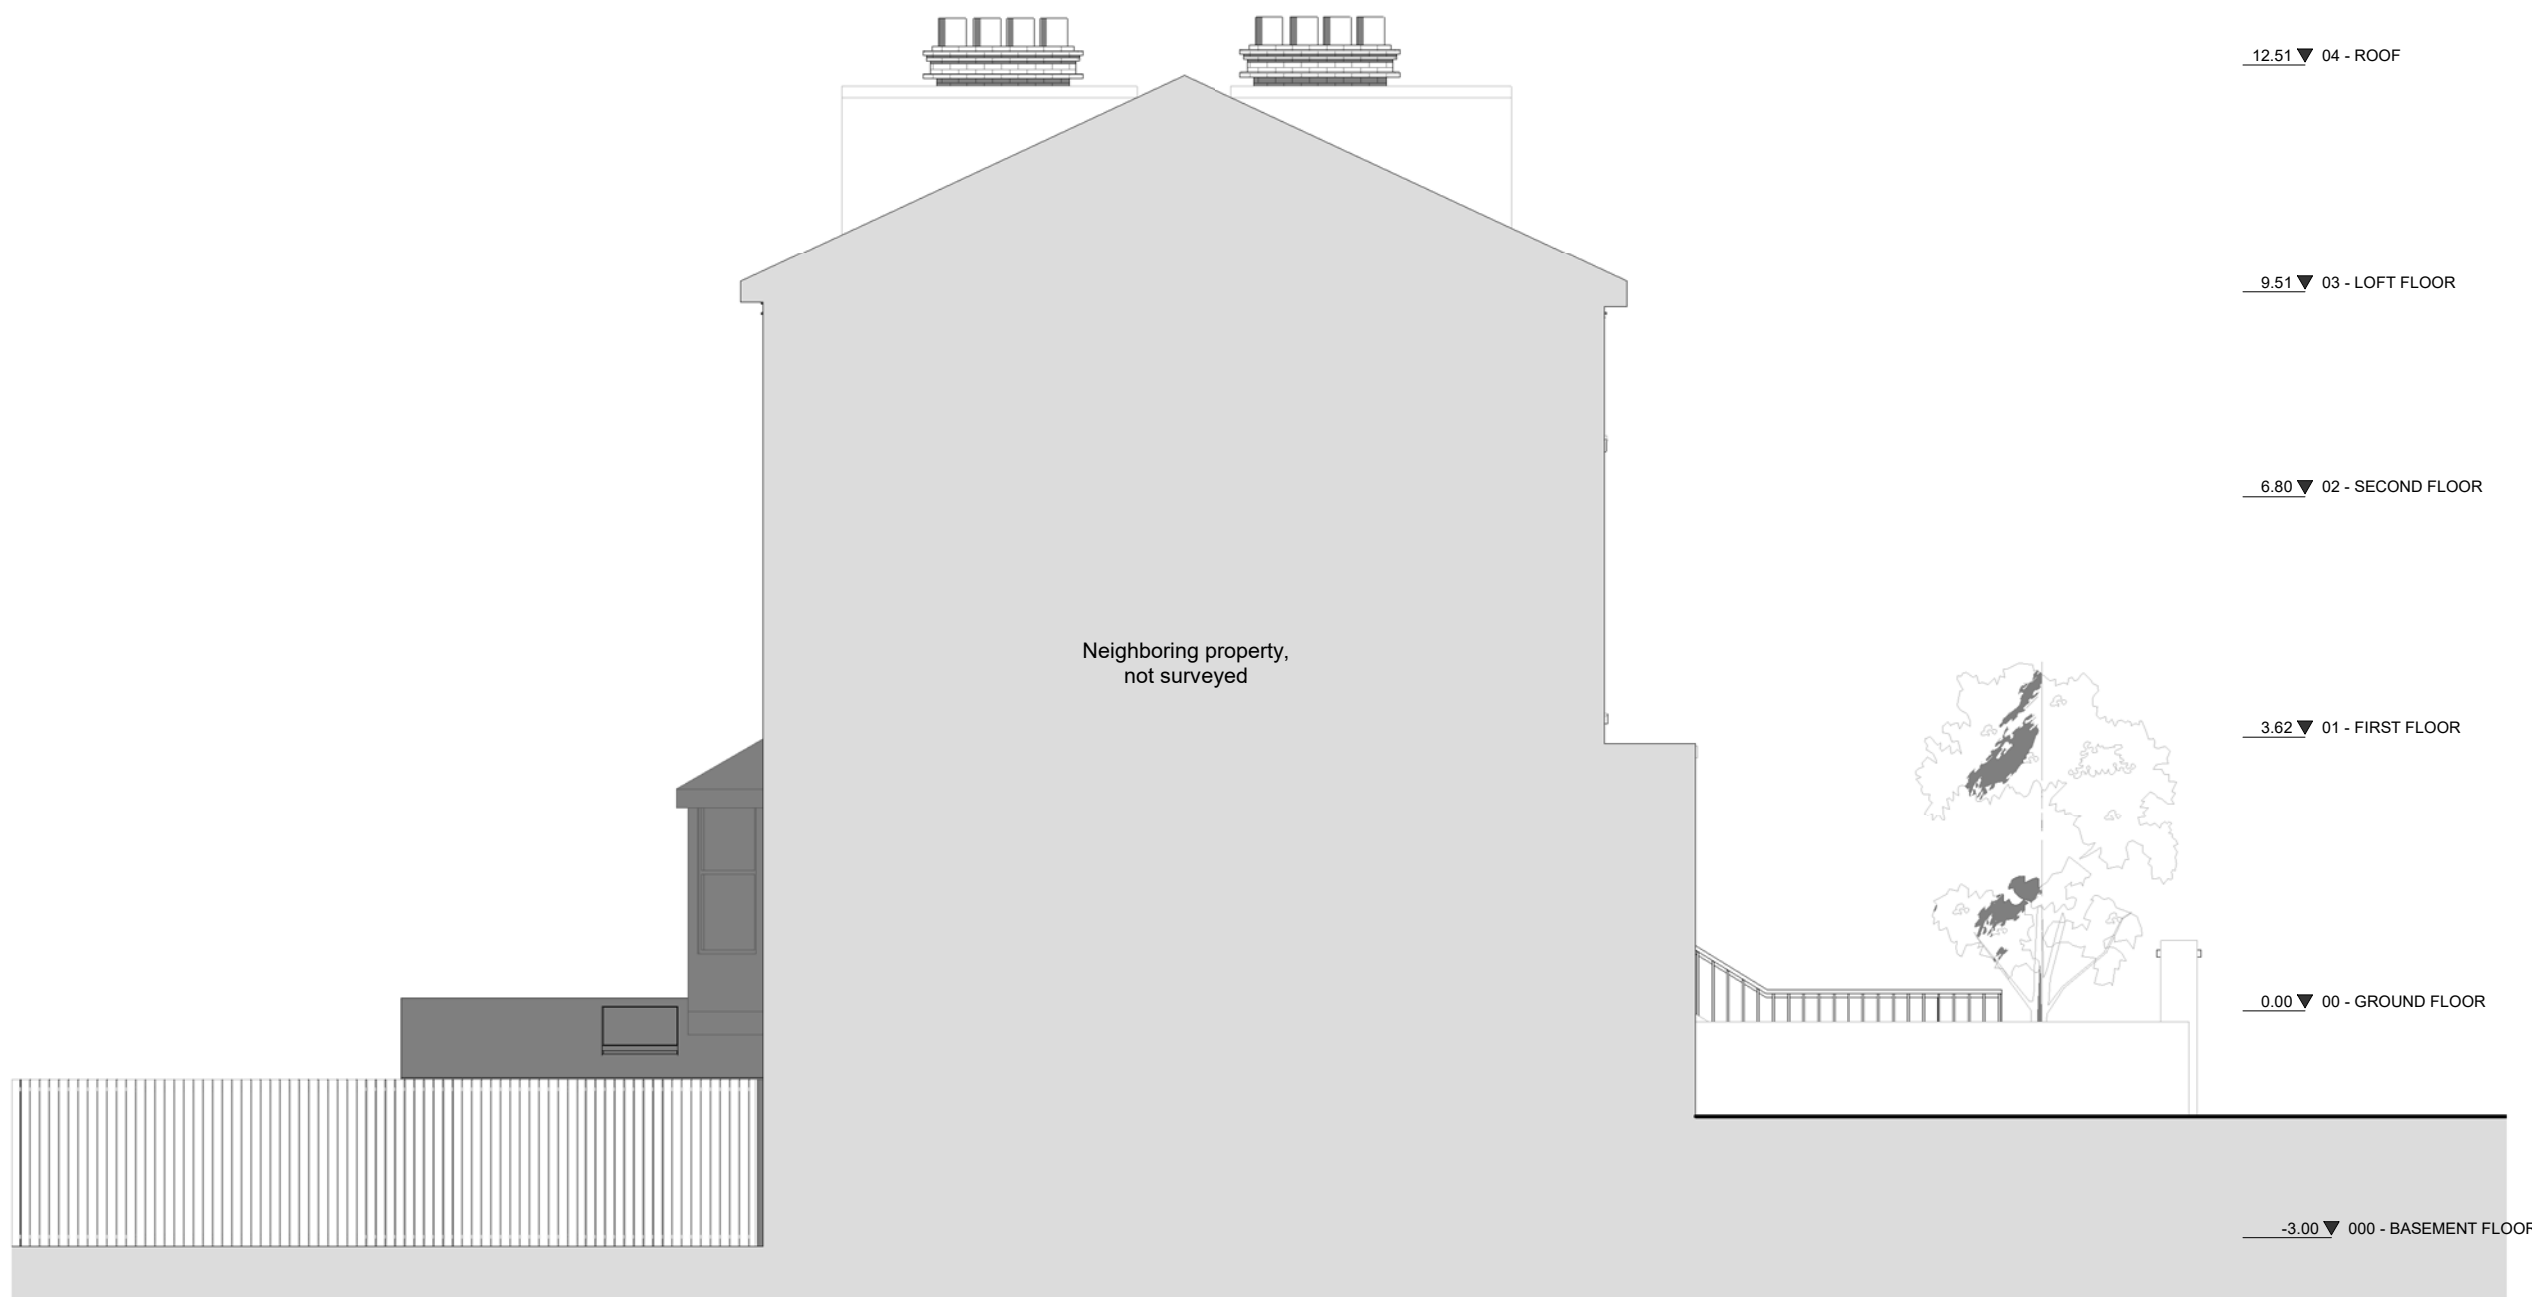

12.51 ▼ 04 - ROOF

9.51 ▼ 03 - LOFT FLOOR

6.80 ▼ 02 - SECOND FLOOR

3.62 ▼ 01 - FIRST FLOOR

0.00 ▼ 00 - GROUND FLOOR

-3.00 ▼ 000 - BASEMENT FLOOR

Neighboring property,
not surveyed

Rev No.	Date	Description
---------	------	-------------

Notes:

Any inaccuracies or errors to be reported to the architect/surveyor immediately and prior to any work commencing. All dimensions to be verified on site. All work to comply with British Standards Code of practice. All external surfaces and materials to match existing. This drawing and all information provided within it is the copyright of UPP Consultants Ltd. and reproduction without prior consent is strictly forbidden.

Dwg No	Drawn
026KI-A-06-004	UPP

Drawing	Checked
Existing West Elevation	UPP

Scale	Issue Date
1 : 100 @ A3	08.07.2021



Project Address
26 King Henry's Road, London NW3 3QR

Client	Status
Ashesh Paul	For Planning

www.upp-planning.co.uk
info@upp-planning.co.uk
0208 202 9996
Atrium, Stables Market, Chalk
Farm Road, London, NW1 8AH

