



Notes:

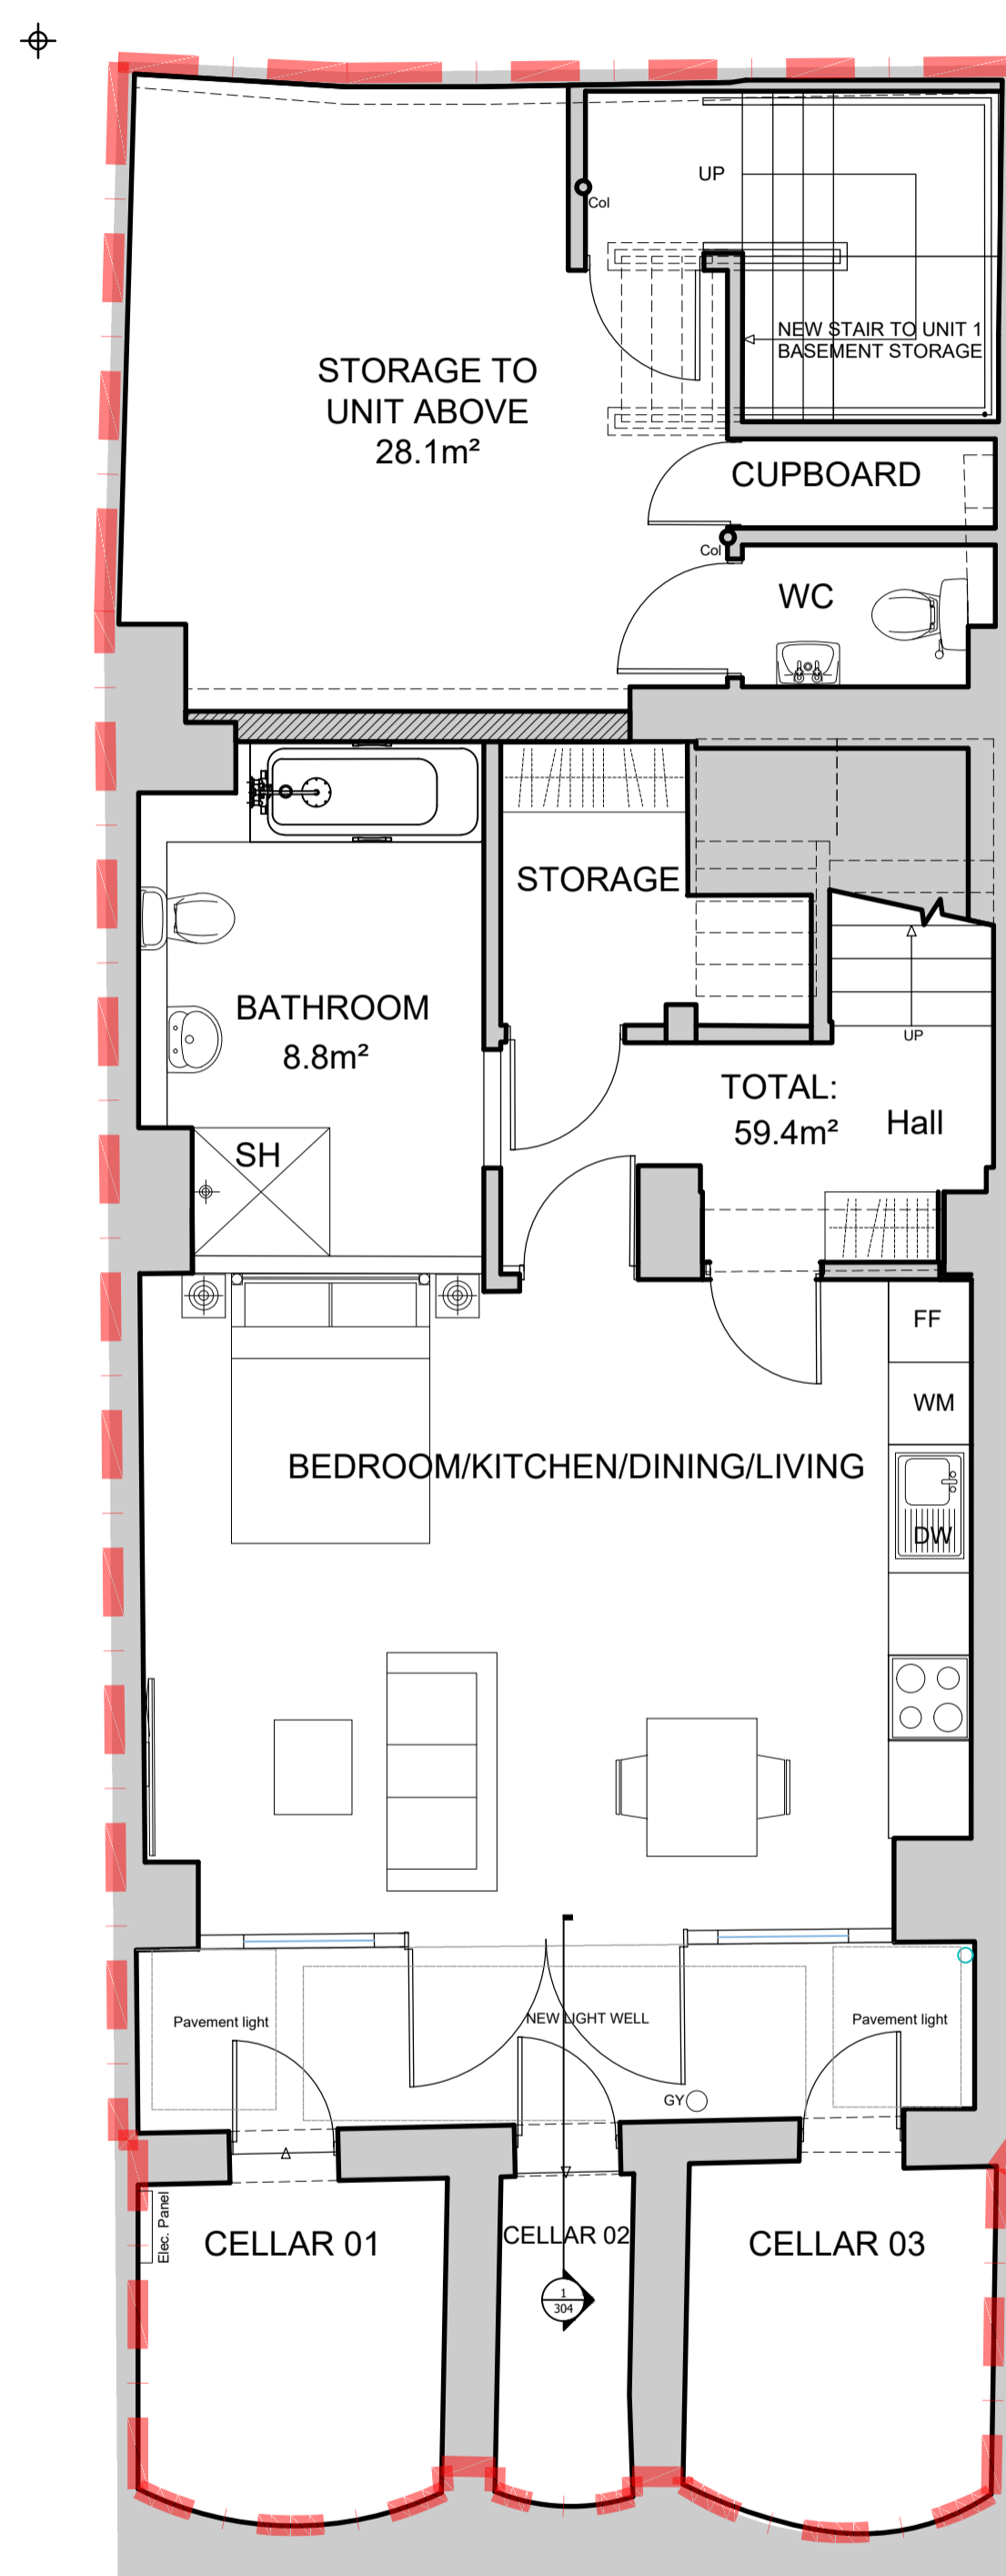

Basement Floor Plan

1 PROPOSED BASEMENT PLAN

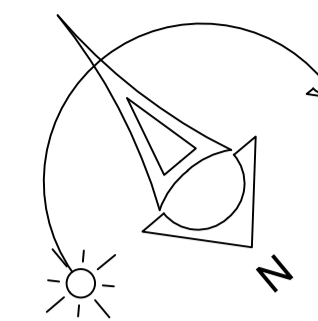

F	03.11.2021	Lightwell added	SB	PB
E	02.11.2021	Existing pavement lights included	SB	PB
D	04.10.21	Layout Updated	EJ	PB
C	01.10.2021	Layout updated	SB	PB
B	13.07.2021	Wall moved, glass wall added	SB	BP
A	05.07.2021	Glass wall added, double door moved, light well added	SB	PB

Rev: Date: Details: By: Chk:



EngineRoom
2 Cardinal Street
Ipswich
IP1 1LG

PLANNING

Client / Location:
53 Charlotte Street, London

Drawing:
PROPOSED BASEMENT PLAN

Scale:	Date:	Drawn:	Check:
1:50 @ A1	01/04/2021	IB	PB

Job No:	Dwg No:	Rev:
ER2101003	301	F

Copyright EngineRoom(technical) Ltd. This title block is 100mm wide at full scale. Do not scale. Work to figured dimensions only which should be verified on site.