a PRINCESS MEWS WINDOW FLAT ROOF LA Awindow opening to be reduced LIGHTWELL HMO KITCHEN 3.8m²HMO SHOWER ROOM window opening to be increased (flue) No 60 No 56 FLAT 1 BATHROOM FLAT 1 KITCHÉN FLAT 1 indicative layout
OUTSIDE APPLICATION SCOPE FIRST FLOOR PLAN

Note: Surrounding buildings and levels are indicative only, carried out from visual survey

deUNIT

info@de-unit.co.uk www.de-unit.co.uk
copyright © 2021 deUNIT - all rights reserved

1

project
58a BELSIZE LANE, NW3
drawing name
EXISTING FIRST FLOOR PLAN

5m

client
Mrs RASHEED
drawing number

scale 1:100 @ A4 date status PLANNING revisions

P001 04 11 2021

PRINCESS MEWS FLAT ROOF L A \forall LIGHTWELL structural opening HMO BEDROOM to be created for proposed bay window $7.9 \, \mathrm{m}^2$ flue No 60 No 56 FLAT 2 BATHROOM FLAT 2 KITCHEN FLAT/2 FLAT 2 indicative layout
OUTSIDE APPLICATION SCOPE SECOND FLOOR PLAN

Note: Surrounding buildings and levels are indicative only, carried out from visual survey

deUNIT

info@de-unit.co.uk www.de-unit.co.uk
copyright © 2021 deUNIT - all rights reserved

project
58a BELSIZE LANE, NW3
drawing name
EXISTING SECOND FLOOR PLAN

client
Mrs RASHEED
drawing number

scale 1:100 @ A4 date status PLANNING revisions


P002 04 11 2021



REAR | NORTH WEST | ELEVATION - SECTION A-A

Note: Surrounding buildings and levels are indicative only, carried out from visual survey

1 1 1 1 1 1 7	project	client	scale	status
deUNIT	58a BELSIZE LANE, NW3	Mrs RASHEED	1:100 @ A4	PLANNING
acol 11	drawing name	drawing number	date	revisions
info@de-unit.co.uk www.de-unit.co.uk copyright © 2021 deUNIT - all rights reserved	EXISTING REAR NORTH WEST ELEVATION - SECTION A-A	P003	04 11 2021	

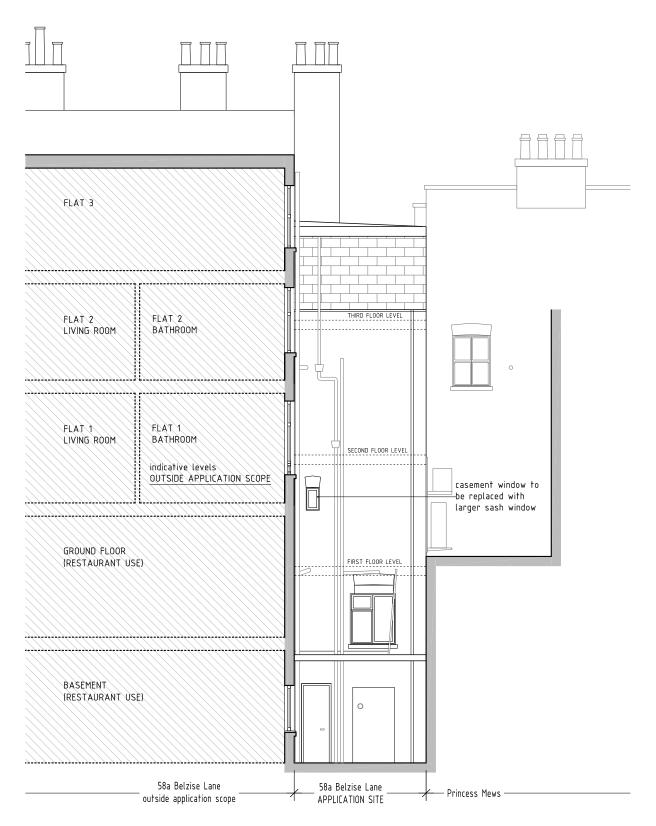



SIDE | NORTH EAST | ELEVATION - SECTION B-B

Note: Surrounding buildings and levels are indicative only, carried out from visual survey


0 1 5m


	project	client	scale	status
deUNIT	58a BELSIZE LANE, NW3	Mrs RASHEED	1:100 @ A4	PLANNING
acol 111	drawing name	drawing number	date	revisions
info@de-unit.co.uk www.de-unit.co.uk copyright © 2021 deUNIT – all rights reserved	EXISTING SIDE NORTH EAST ELEVATION - SECTION B-B	P004	04 11 2021	

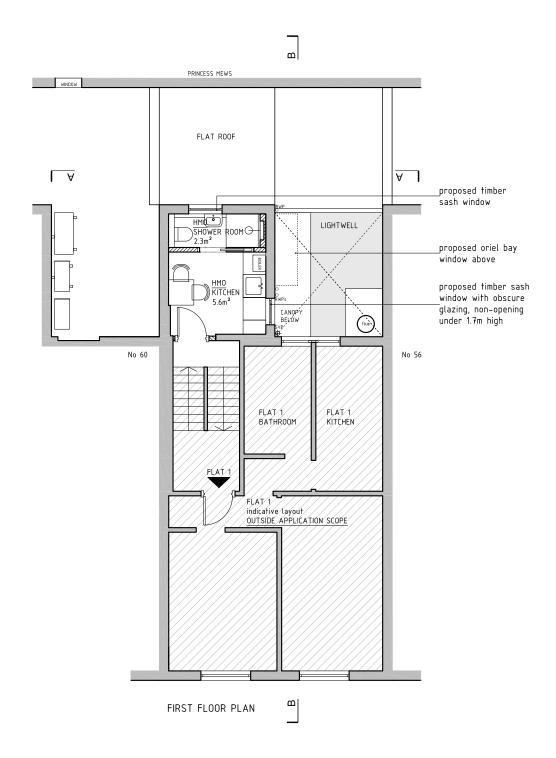

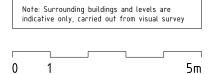

project status client scale 58a BELSIZE LANE, NW3 Mrs RASHEED 1:100 @ A4 PLANNING drawing name drawing number date revisions info@de-unit.co.uk www.de-unit.co.uk copyright © 2021 deUNIT – all rights reserved PROPOSED FIRST FLOOR PLAN P101 04 11 2021

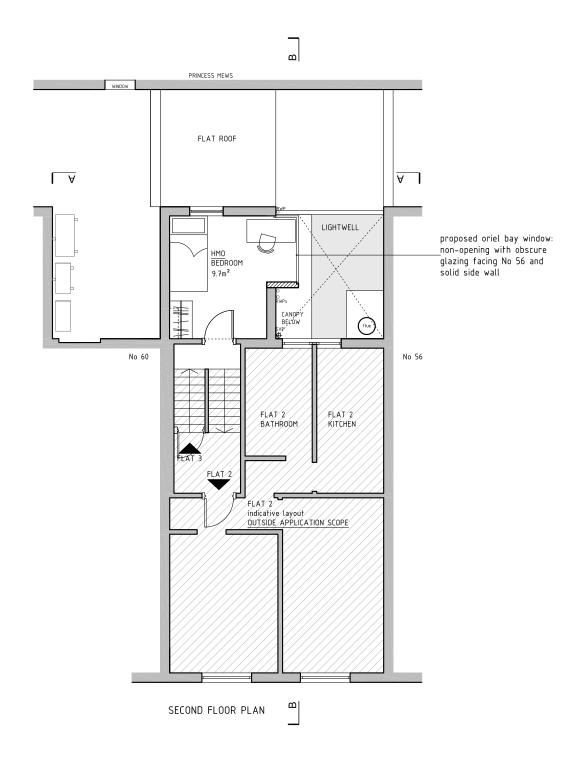

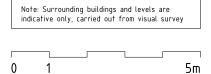

	project	client	scale	status
deUNIT	58a BELSIZE LANE, NW3	Mrs RASHEED	1:100 @ A4	PLANNING
323111	drawing name	drawing number	date	revisions




REAR | NORTH WEST | ELEVATION - SECTION A-A

Note: Surrounding buildings and levels are indicative only, carried out from visual survey

0 1 5m

1 1 1 1 1 1 1	project	client
deUNIT	58a BELSIZE LANE, NW3	Mrs RASHEED
a COIVII	drawing name	drawing numbe
info@de-unit.co.uk www.de-unit.co.uk copyright © 2021 deUNIT – all rights reserved	PROPOSED REAR NORTH WEST FLEVATION - SECTION A-A	P103

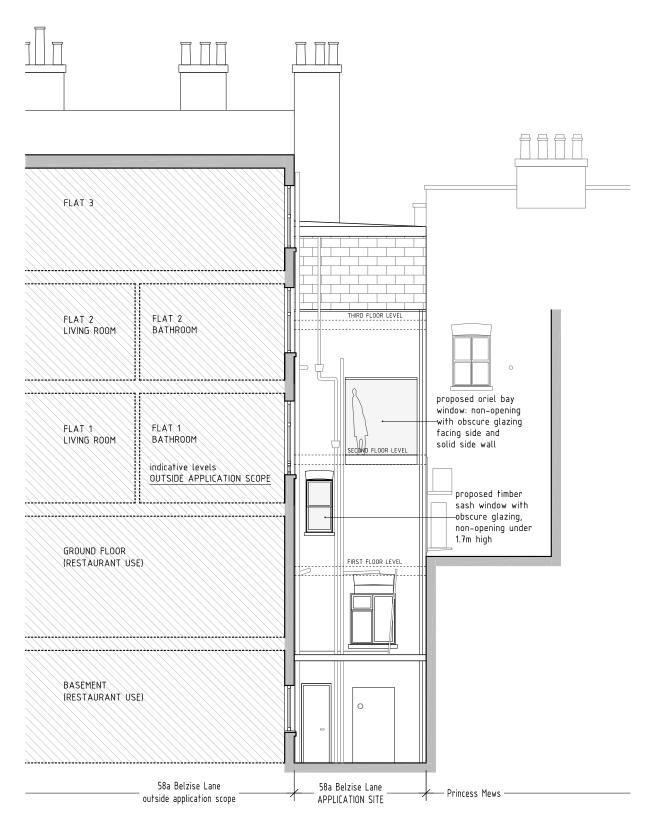

SIDE | NORTH EAST | ELEVATION - SECTION B-B

Note: Surrounding buildings and levels are indicative only, carried out from visual survey

0 1 5m


deUNIT
info@de-unit.co.uk www.de-unit.co.uk copyright © 2021 deUNIT – all rights reserved

project	
58a BELSIZE LAN	√E, NW3
drawing name	
PROPOSED SIDE	NORTH EAST
FLEVATION _ SE	CTION B_B


client
Mrs RASHEED
drawing number

scale 1:100 @ A4 date status PLANNING revisions


P104 04 11 2021

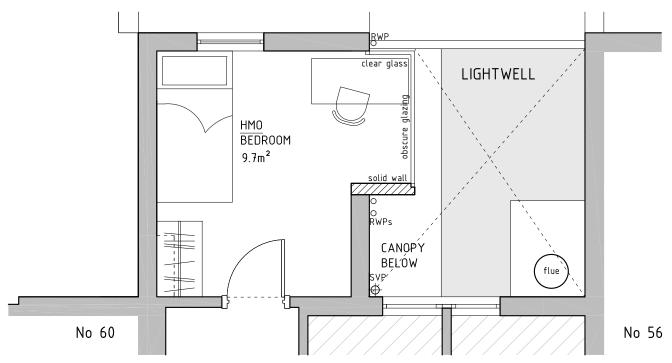

PROPOSED SECOND FLOOR - ENLARGED FRAGMENT PLAN

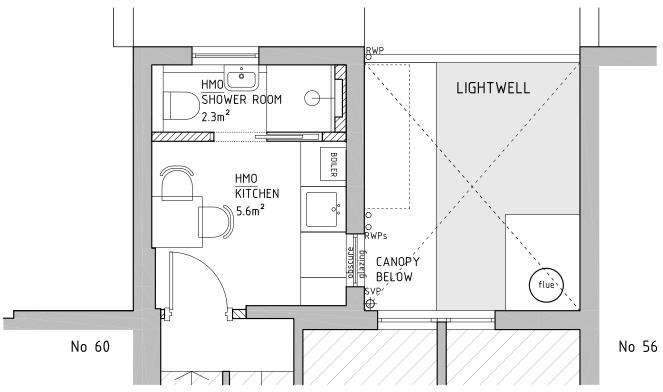

PROPOSED FIRST FLOOR - ENLARGED FRAGMENT PLAN

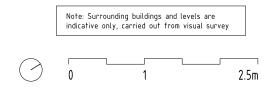

1 1 1 1 1 1 7	project	client	scale	status
deUNIT	58a BELSIZE LANE, NW3	Mrs RASHEED	1:50 @ A4	PLANNING
acom	drawing name	drawing number	date	revisions
info@de-unit.co.uk www.de-unit.co.uk copyright © 2021 deUNIT - all rights reserved	PROPOSED ENLARGED PLANS	P105	04 11 2021	