


Notes:
 The building contractor is responsible for verification of all dimensions on site.
 Any works carried out prior to Local authority consent (both planning and building control) is the responsibility of the contractor.

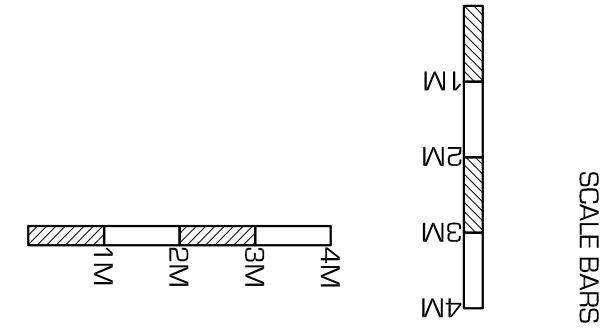

© Copyright 'Kudos Plan & Design Ltd' 2021








- KUDOS -
PLAN & DESIGN -
 WWW.KUDOSPLANS.CO.UK
 info@kudosplans.co.uk
 T: 07904585920

EXISTING FLOOR PLANS AND ELEVATIONS


Customer name & site address:
 Mr. Nick Weiss
 65 Spencer Rise
 NW5 1AR

Works:
 Mansard Loft Conversion

Council: Camden
Date: 5th October 2021
Scale: 1:100 @ A3
Dwg No: SPEN/2021/01

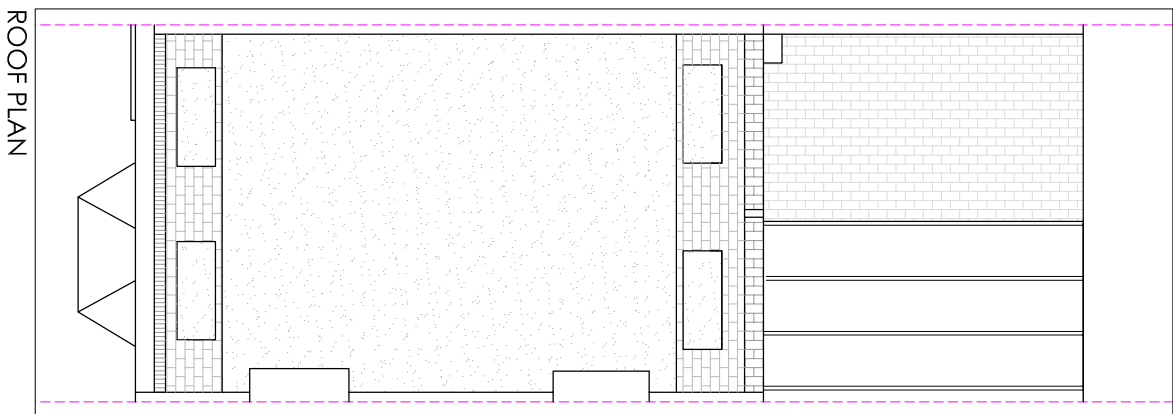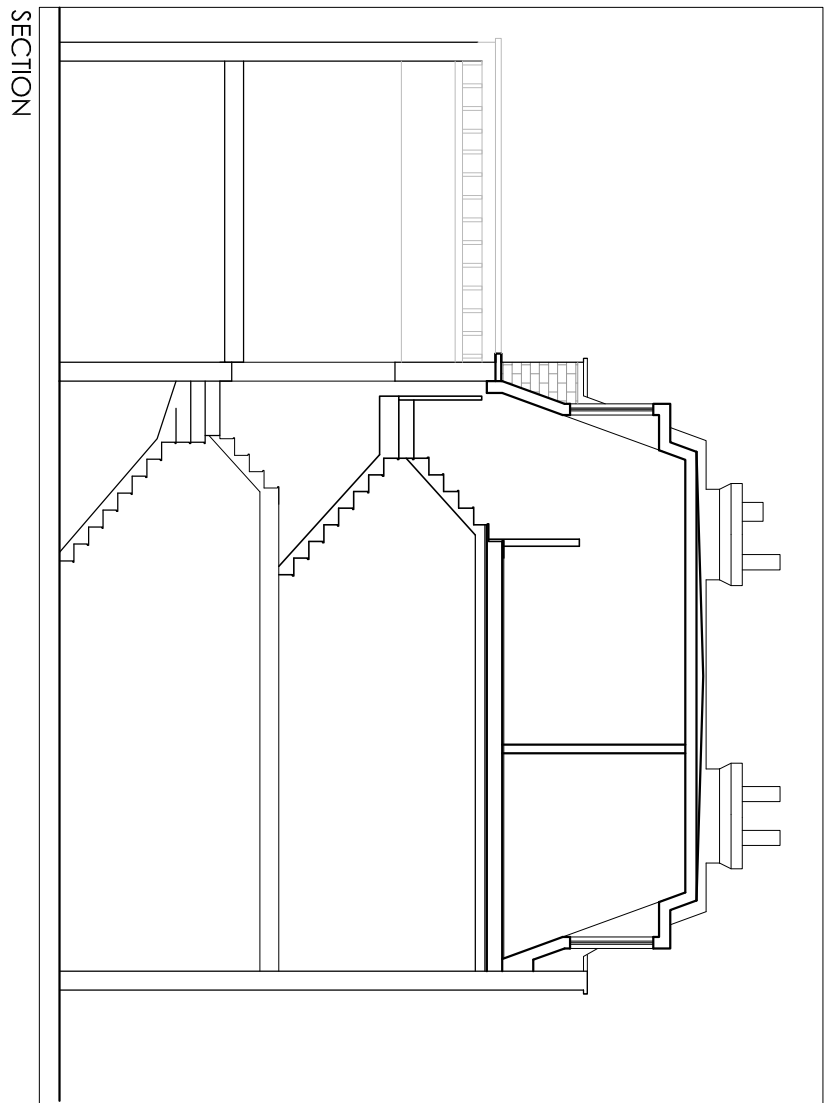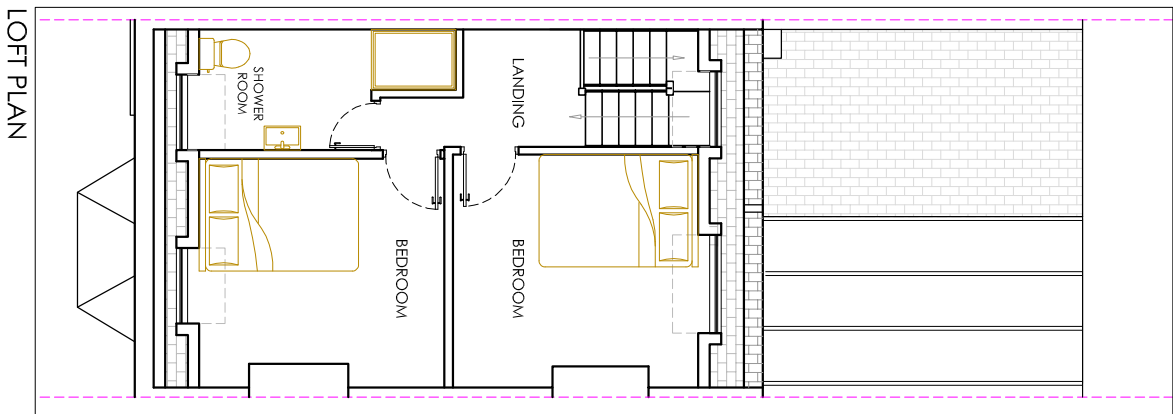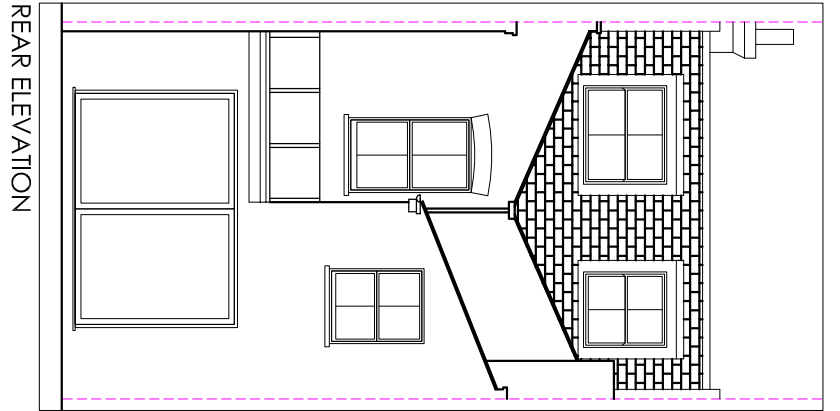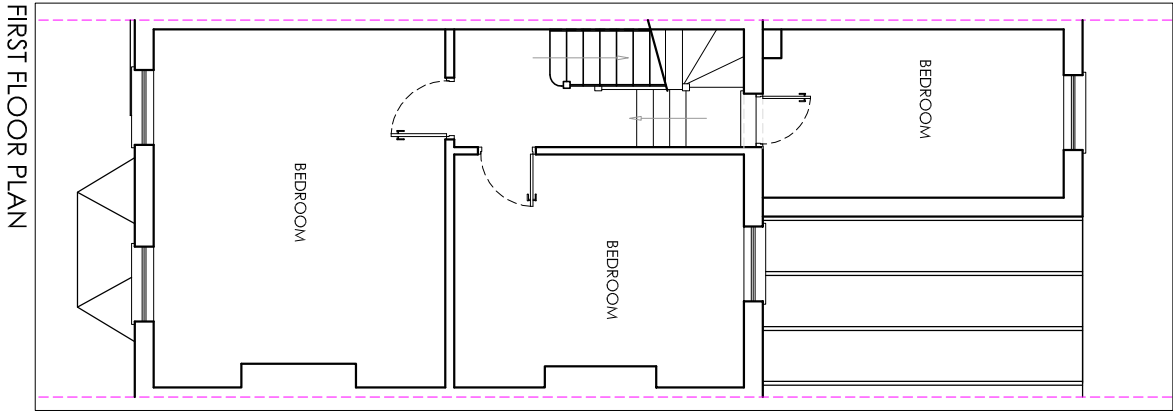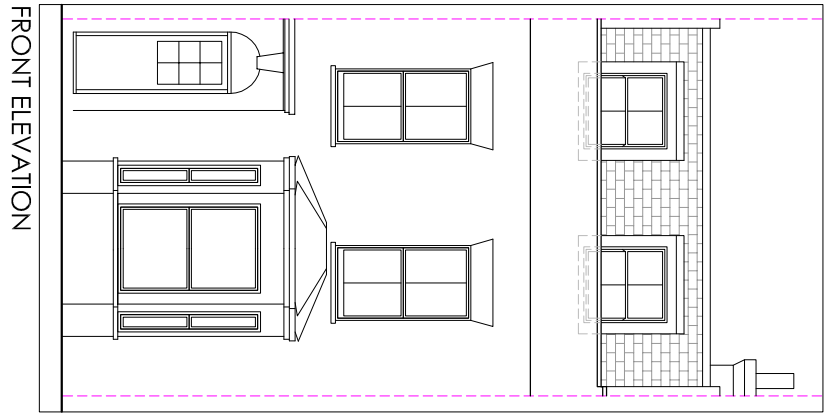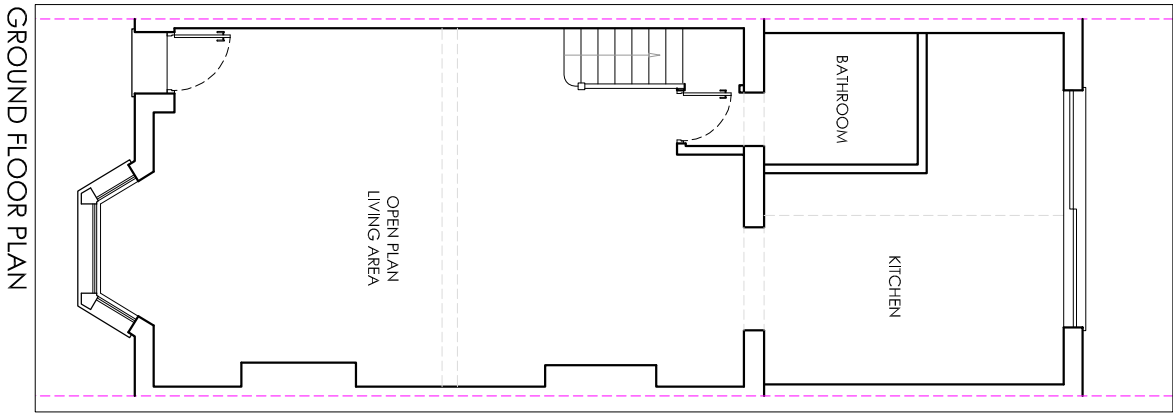

Notes:
The building contractor is responsible for verification of all dimensions on site.
Any works carried out prior to Local authority consent (both planning and building control) is the responsibility of the contractor.

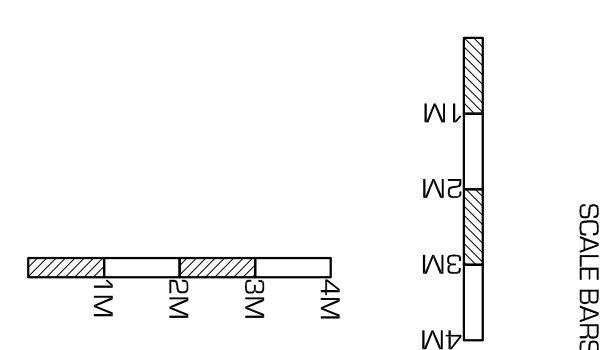

© Copyright 'Kudos Plan & Design Ltd' 2021


- KUDOS -
PLAN & DESIGN -
www.kudosplans.co.uk
info@kudosplans.co.uk
T: 07904585920

PROPOSED FLOOR PLANS AND ELEVATIONS

Customer name & site address:
Mr. Nick Weiss
65 Spencer Rise
NW5 1AR


Works:
Mansard Loft Conversion

Council: Camden
Date: 22nd October 2021
Scale: 1:100 @ A3
Dwg No: SPEN/2021/02

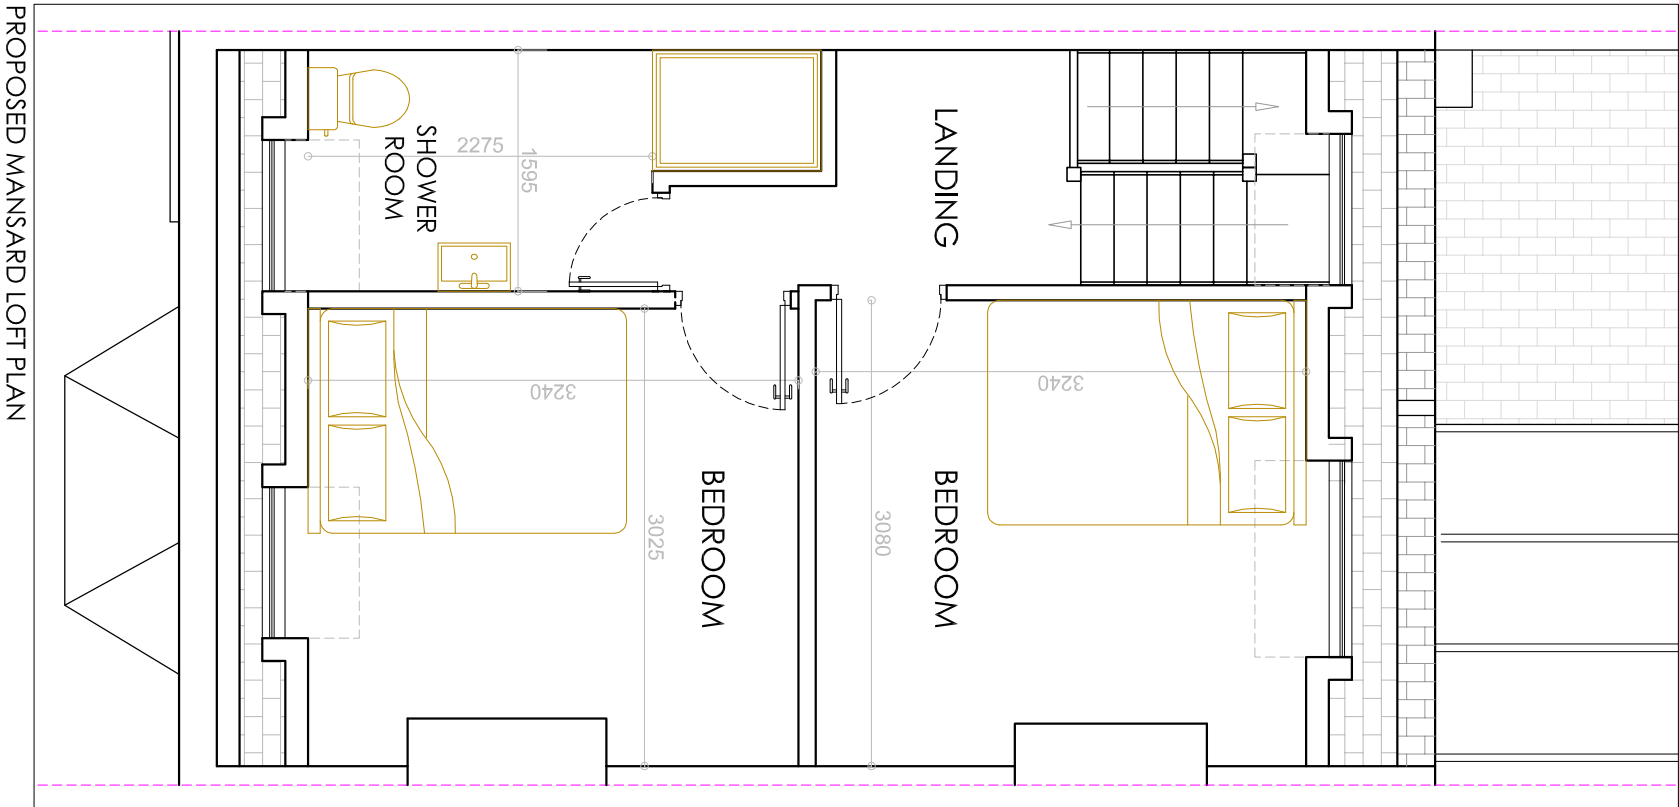

PROPOSED MANSARD LOFT PLAN


Notes:
 The building contractor is responsible for verification of all dimensions on site.
 Any works carried out prior to Local authority consent (both planning and building control) is the responsibility of the contractor.

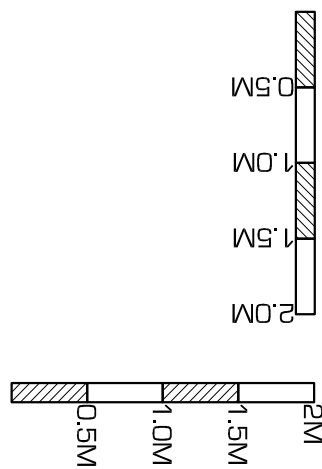

© Copyright 'Kudos Plan & Design Ltd' 2021



<p align="center">- KUDOS -</p> <p align="center">- PLAN & DESIGN -</p> <p align="center">WWW.KUDOSPLANS.CO.UK info@kudosplans.co.uk T: 07904585920</p>	<p>PROPOSED FLOOR PLAN</p>		<p>Council: Camden</p>
	<p>Customer name & site address: Mr. Nick Weiss 65 Spencer Rise NW5 1AR</p>	<p>Works: Mansard Loft Conversion</p>	<p>Date: 22nd October 2021</p> <p>Scale: 1:50 @ A3</p> <p>Dwg No: SPEN/2021/03</p>

PROPOSED SECTION

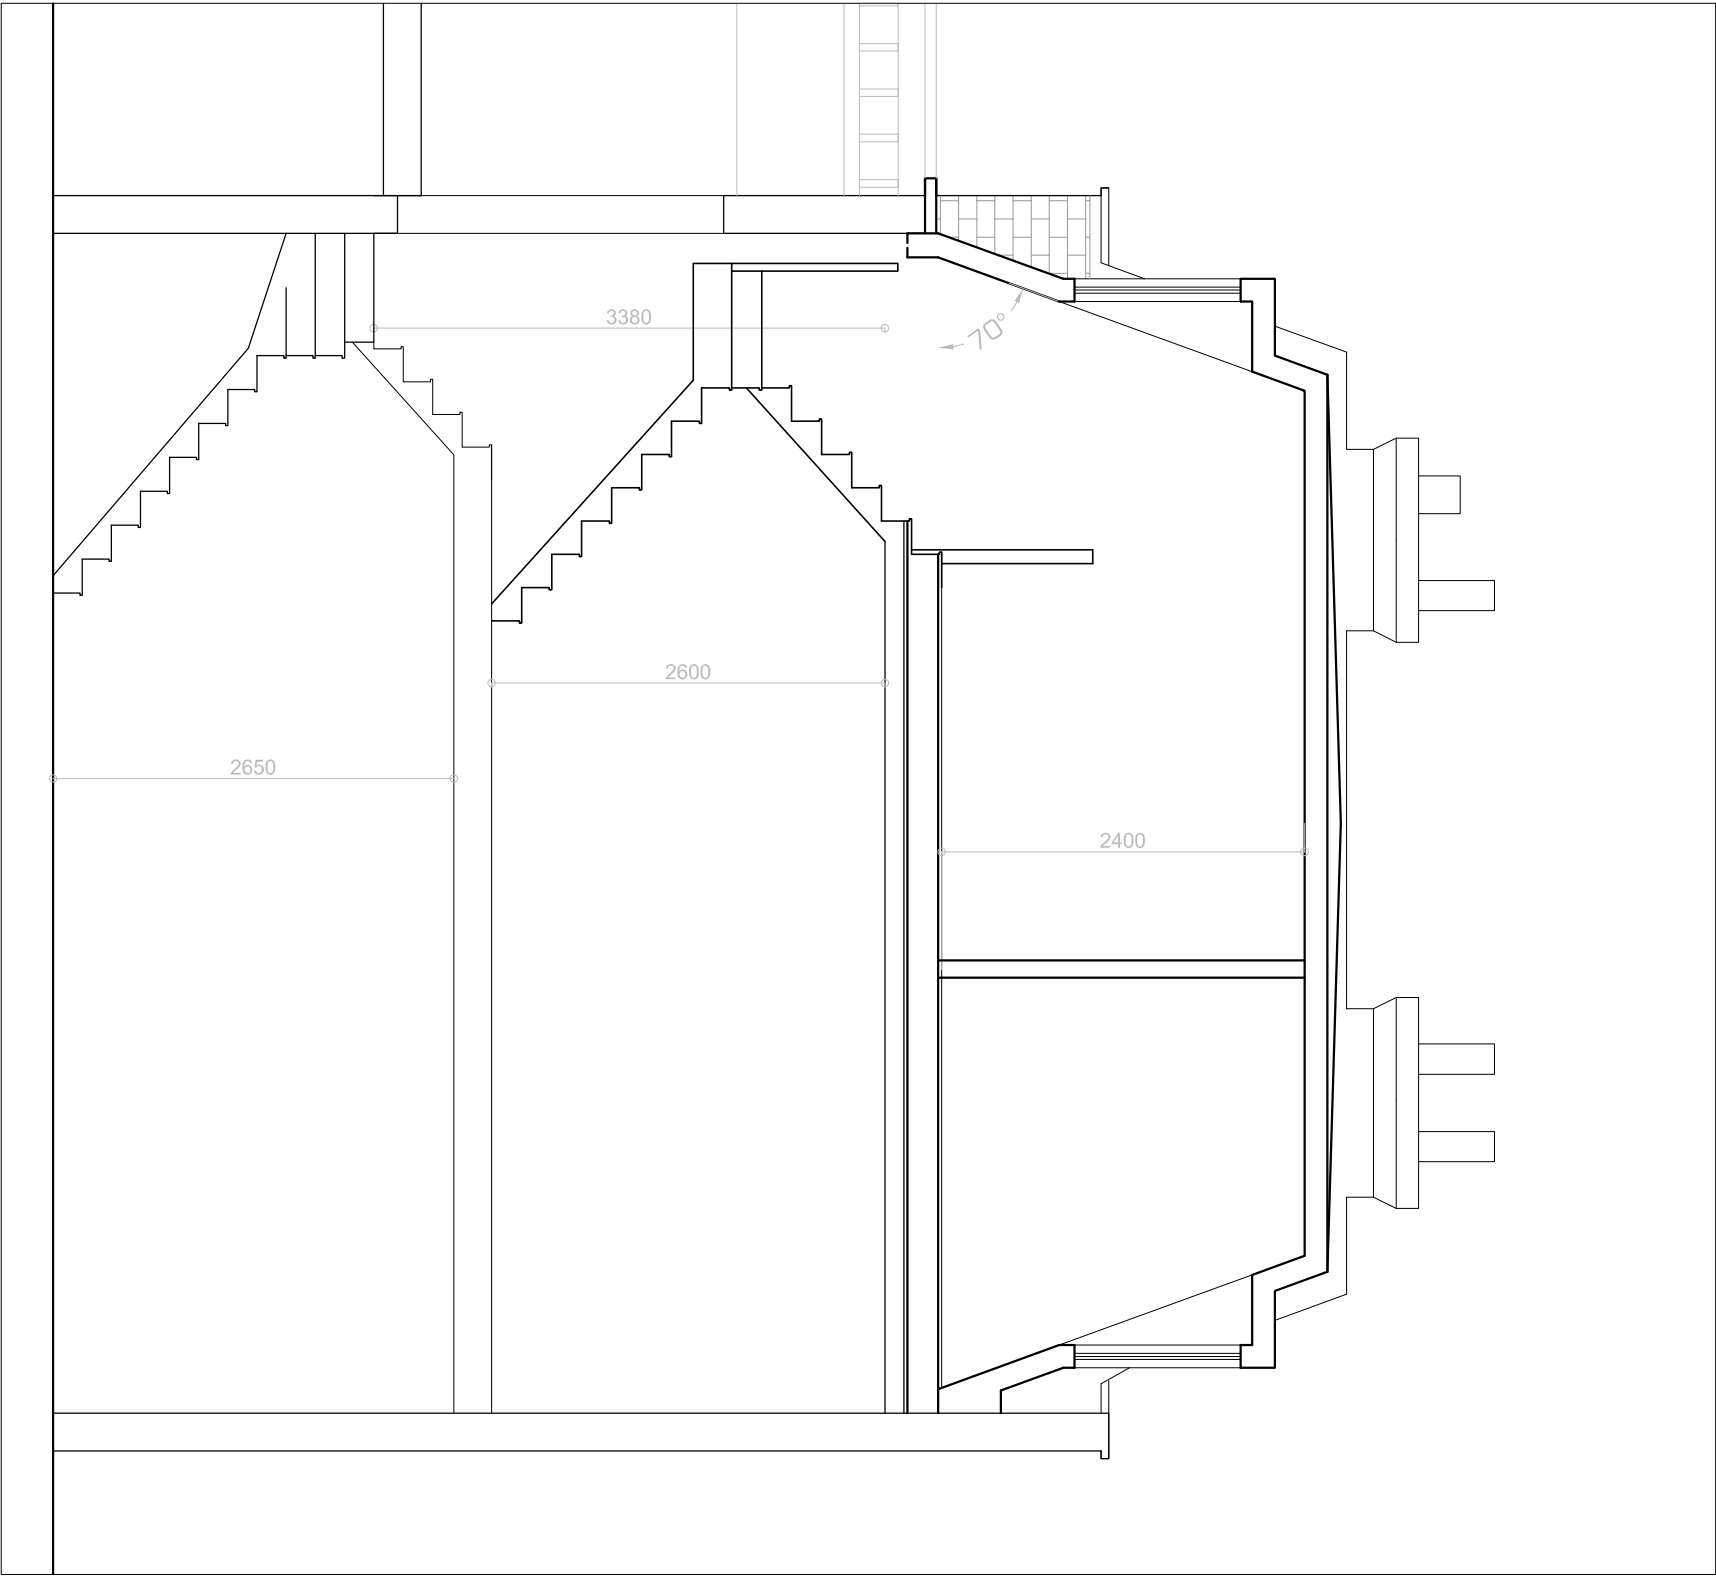

Notes:
 The building contractor is responsible for verification of all dimensions on site.
 Any works carried out prior to Local authority consent (both planning and building control) is the responsibility of the contractor.

SCALE BARS

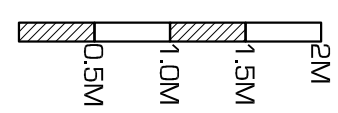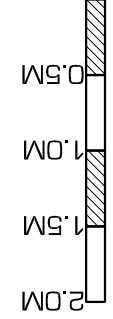

© Copyright 'Kudos Plan & Design Ltd' 2021

- KUDOS -
- PLAN & DESIGN -
 WWW.KUDOSPLANS.CO.UK
 info@kudosplans.co.uk
 T: 07904585920

PROPOSED SECTION

Customer name & site address: Mr. Nick Weiss 65 Spencer Rise NW5 1AR	Works: Mansard Loft Conversion
--	--

Council: Camden
Date: 22nd October 2021
Scale: 1:50 @ A3
Dwg No: SPEN/2021/04