


1-2 Grangeway  
The demolition of two - storey office  
building and redevelopment of the  
site by erection of a six - storey  
building to accomodate 23  
affordable homes granted  
28.07.2004  
REF 2004/0381/P

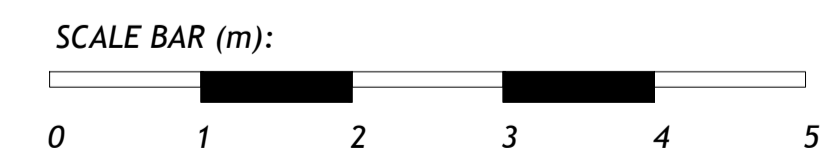

Status  
PLANNING

Notes  
ALL DIMENSIONS, INCLUDING CHECKING EXISTING SITE LEVELS, ARE TO BE CHECKED AND VERIFIED ON SITE AND ALL DISCREPANCIES REPORTED PRIOR TO ANY CONSTRUCTION WORK TAKING PLACE. THE BUILDER IS TO CHECK AND/OR DETERMINE ALL CONSTRUCTION DETAILS. THIS DRAWING IS TO BE READ IN CONJUNCTION WITH ALL OTHER PROJECT DRAWINGS AND SPECIFICATIONS.

238 Kilburn High Road  
NW6 2BS London



PROPOSED FIRST FLOOR PLAN

Scale 1:50 @A1;1:100 @A3

Drawing No. 1775-11-03