

Bare brickwork wall, fence on the top

Black slate roof tiles

Yellow stock bare brickwork to rear elevation

Timber windows painted white

Render mouldings painted white

Wrought iron railing painted black

Approximate shape and location of nextdoor property

Approximate shape and location of nextdoor property

Black slate roof tiles to be integrated with PV black tiles matching the existing


Yellow stock bare brickwork to rear elevation to remain

New double glazed timber windows painted white to match existing

Painted render mouldings to remain


New steel railing painted black to match existing. Natural finish to timber handrail

New double glazed steel framed door painted white to match existing windows

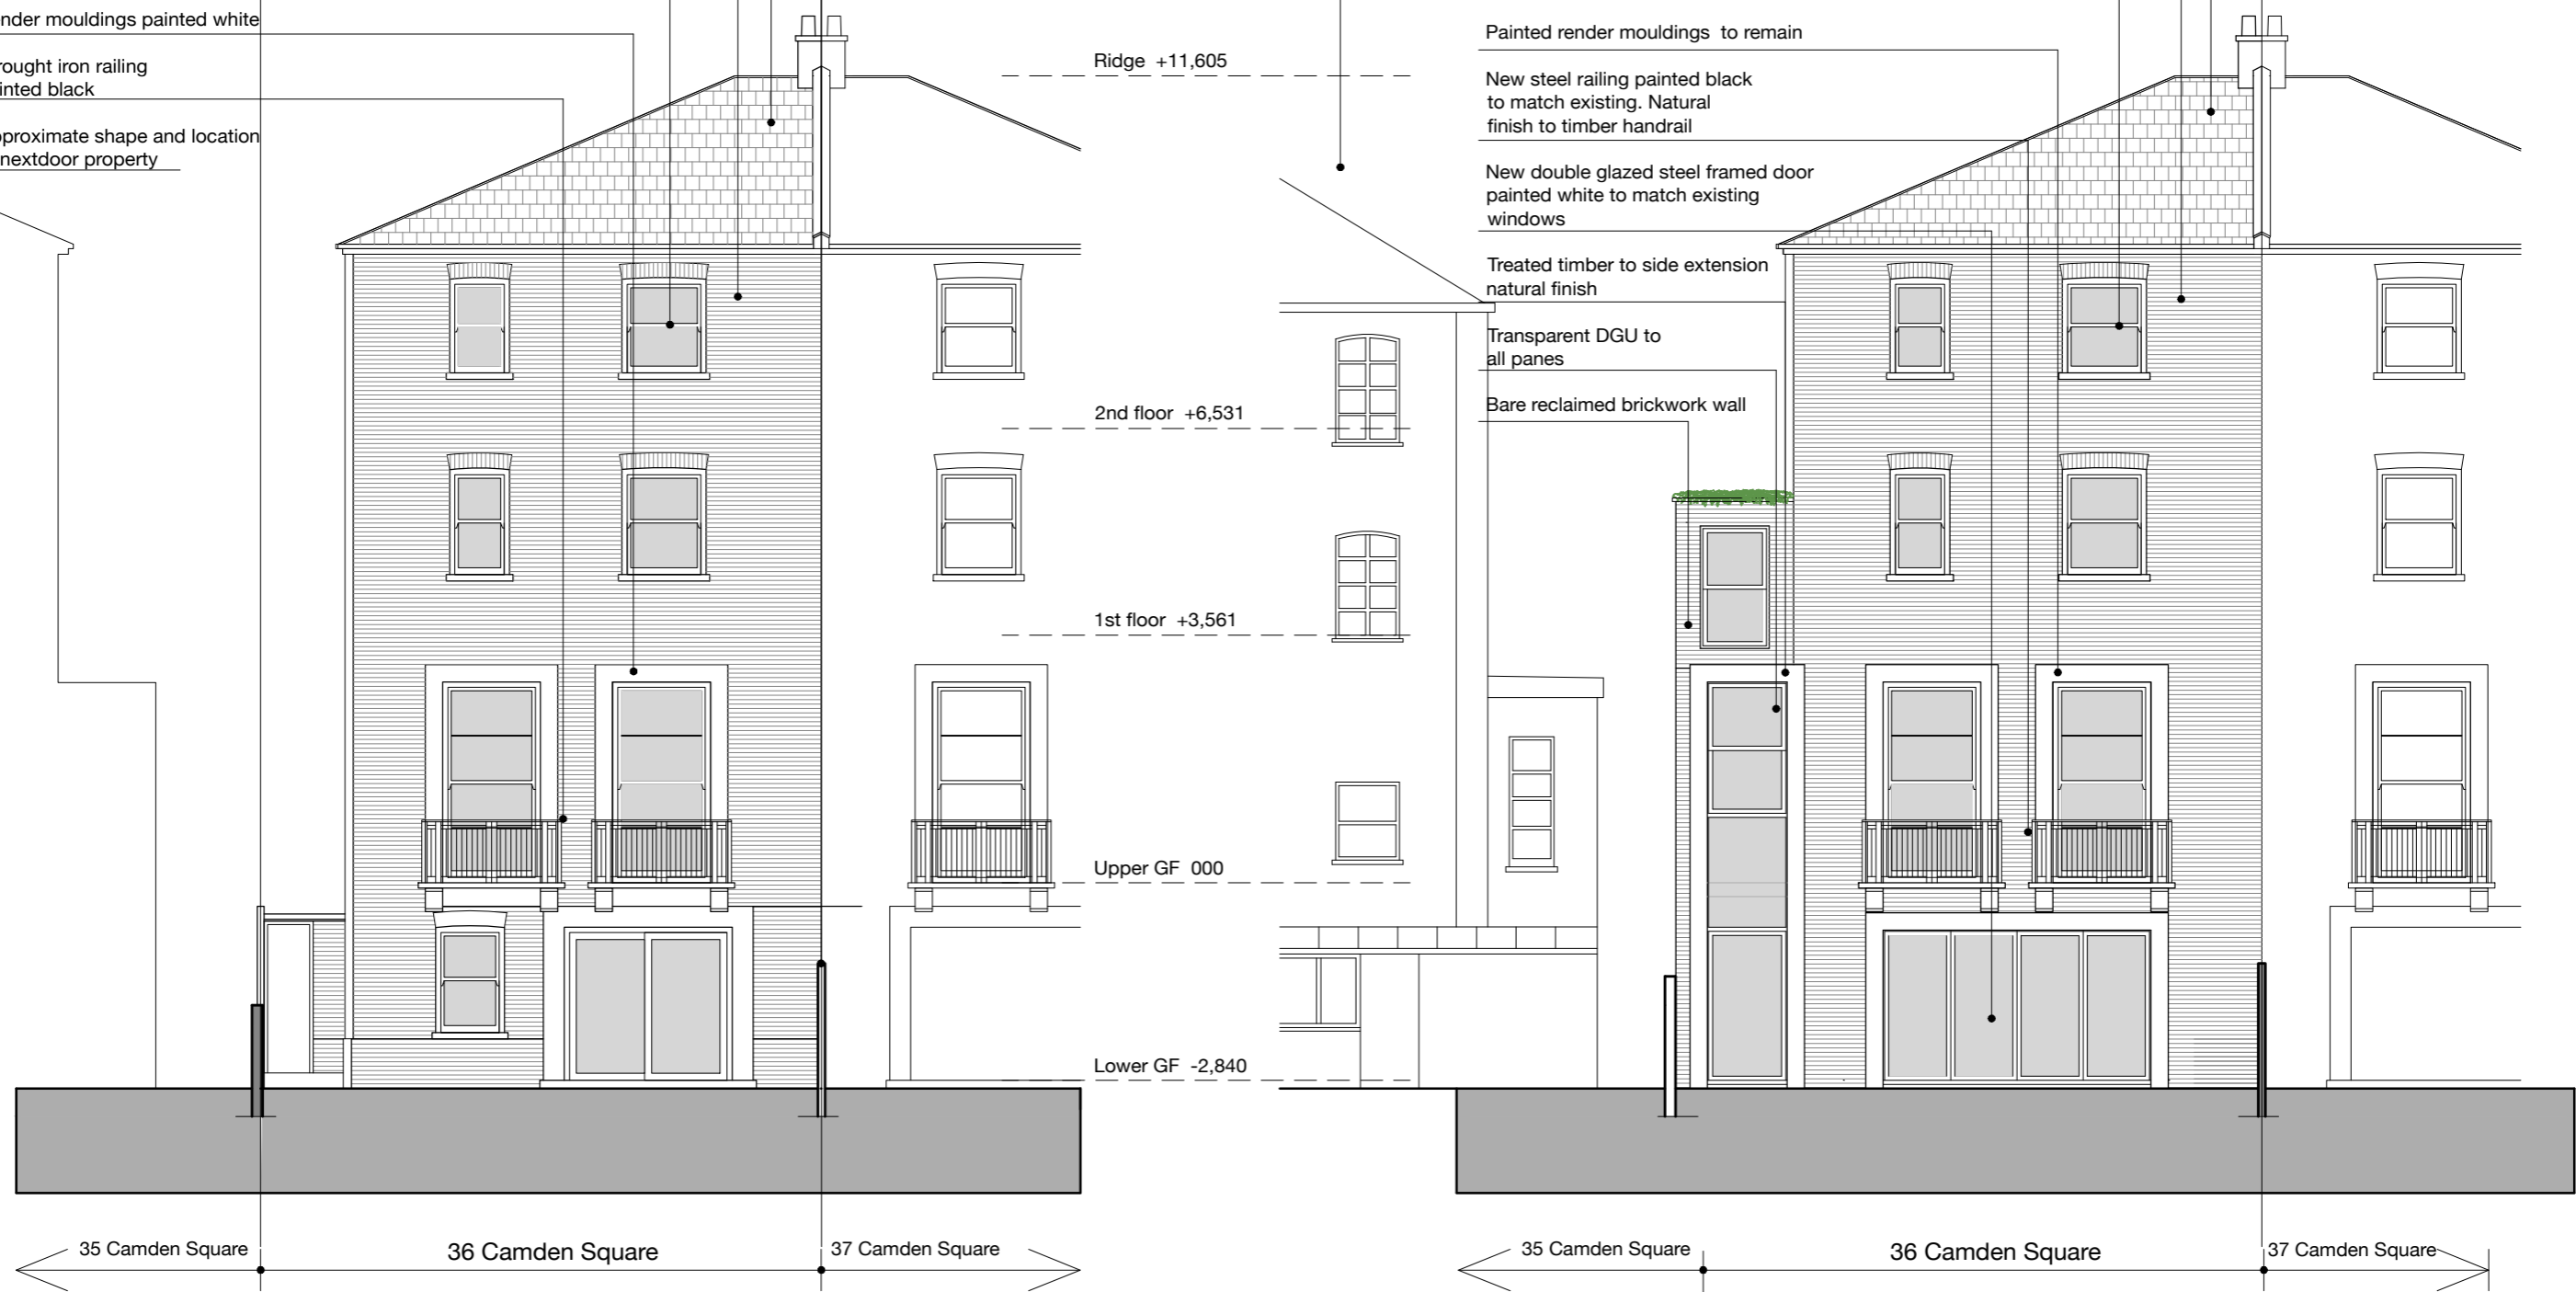

Existing Rear Elevation

Proposed Rear elevation

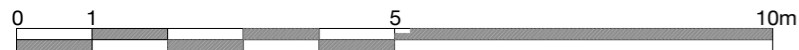

Project:  
36 Camden Square  
London  
NW1 9XA

NOTE:  
No dimensions are to be scaled from this drawing.  
All contractors must visit the site and be responsible for taking and checking all dimensions relative to this work.  
The designer must be notified of any discrepancies in writing.  
This drawing must not be reproduced in whole or part without written consent.

Rear Elevations

Scale: 1:100 @ A3	Date: 05/11/2021	
Project code: LNCAT	Drawing no. 008	Revision:

