


Figured dimensions only are to be taken from this drawing. All dimensions are to be checked on site before any work is put in hand. If in doubt, ask.

All SHH drawings to be read in conjunction with relevant SHH Finishes, Sanitaryware, Lighting & Ironmongery schedules.

Any discrepancies to be highlighted to SHH prior to procurement and in good time.

Copyright © Spence Harris Hogan Limited 2017
Registered in England & Wales. Registered No. 261 0615
SHH is the trading name of Spence Harris Hogan Limited

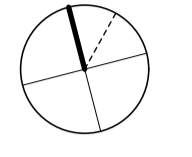



0 1 2 3m

Legends & Notes:

AREA SCHEDULE

LOWER GROUND 100m² (1076ft²)

- BOUNDARY LINE
- MH MANHOLE
- EXISTING WALLS
- PROPOSED WALLS

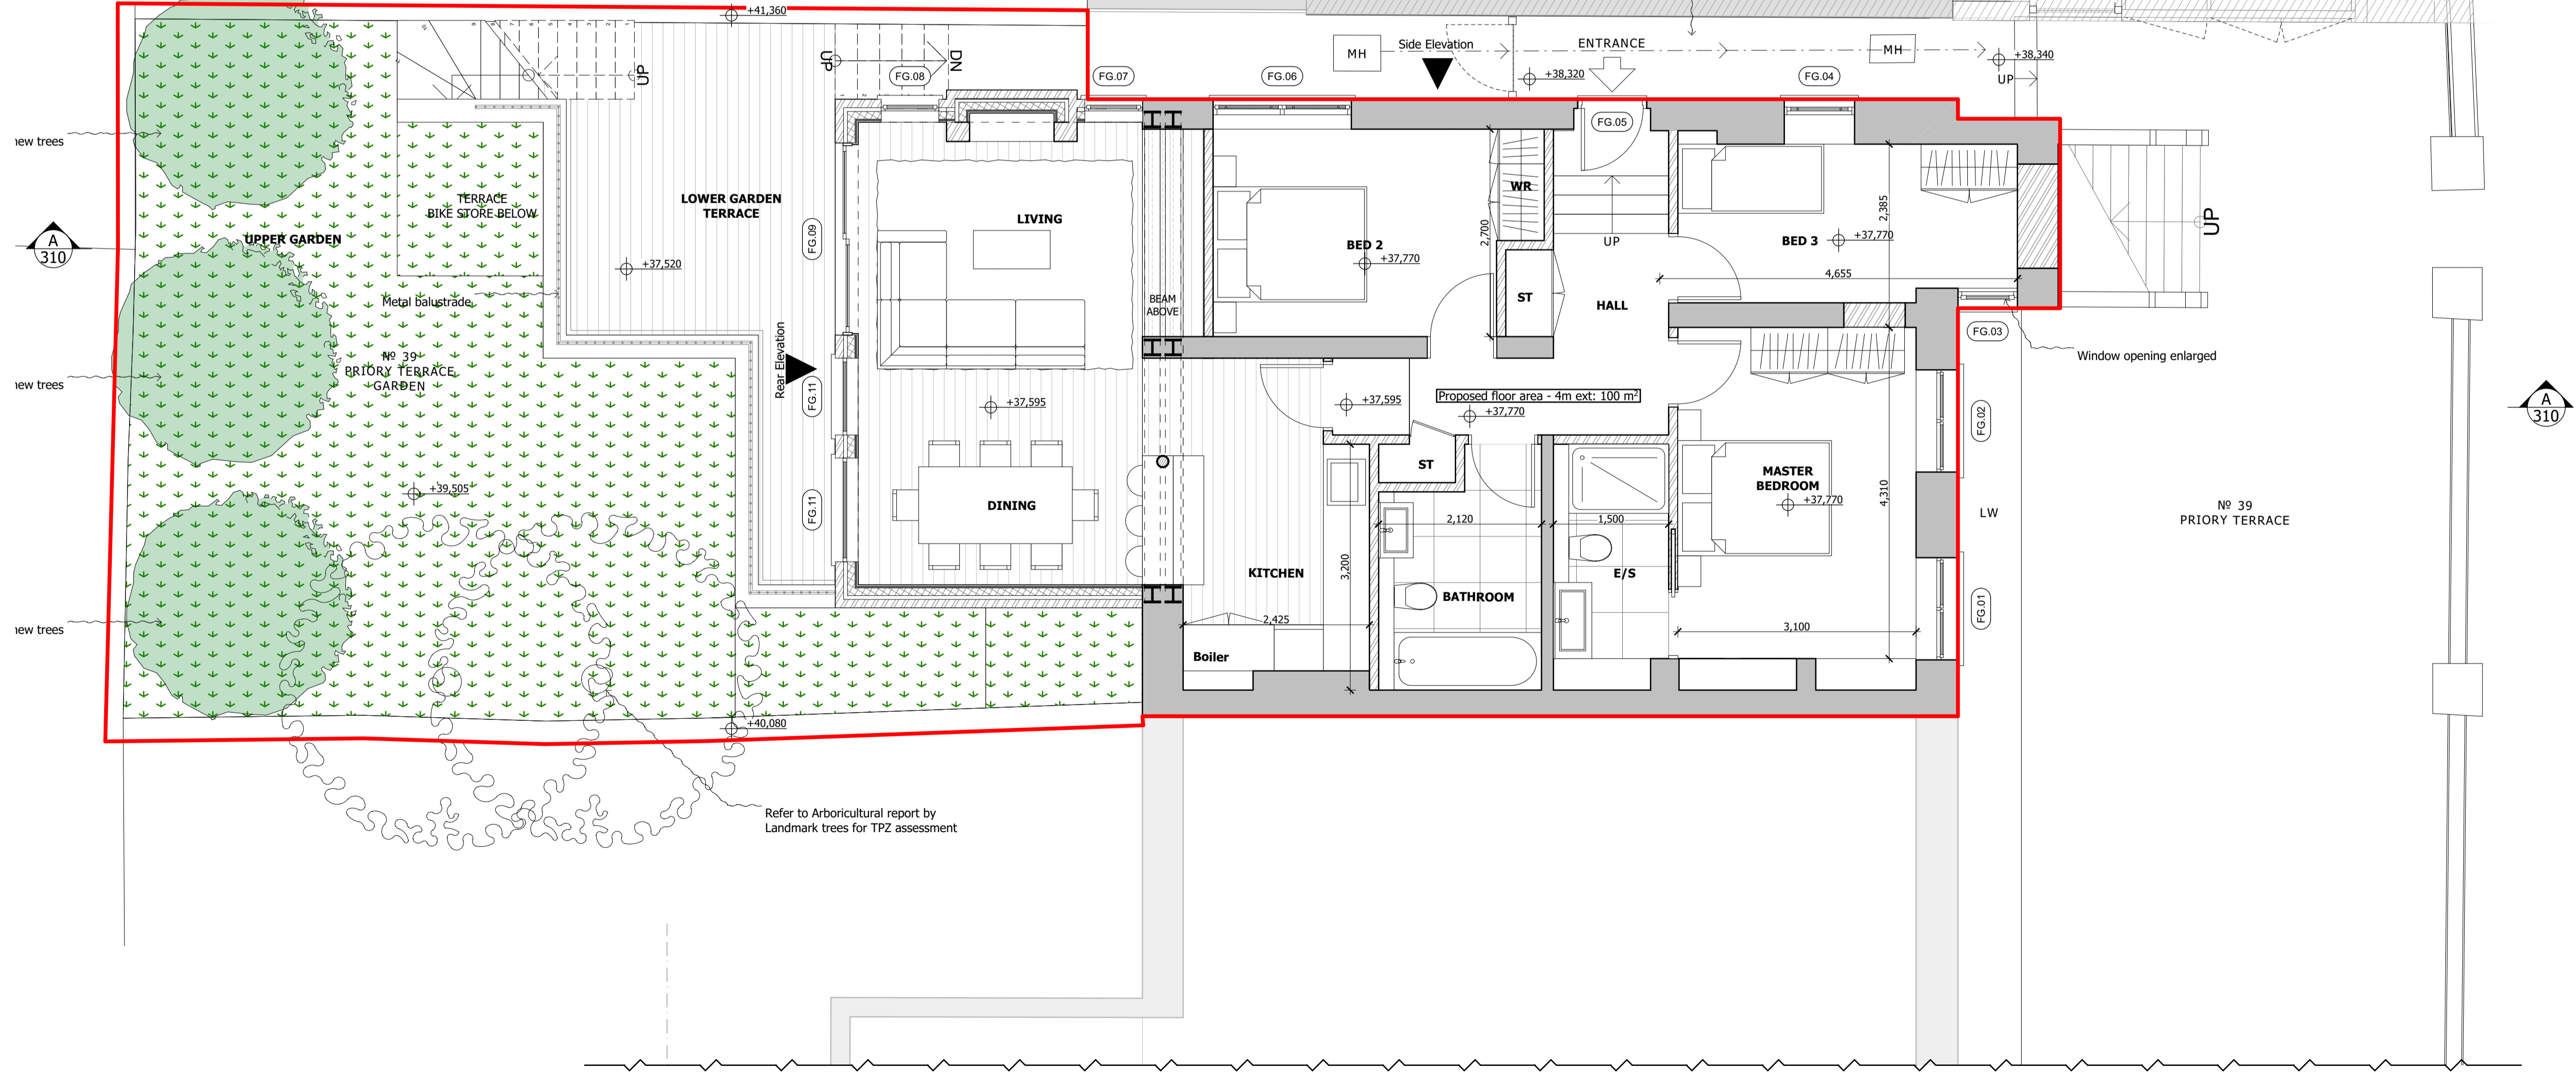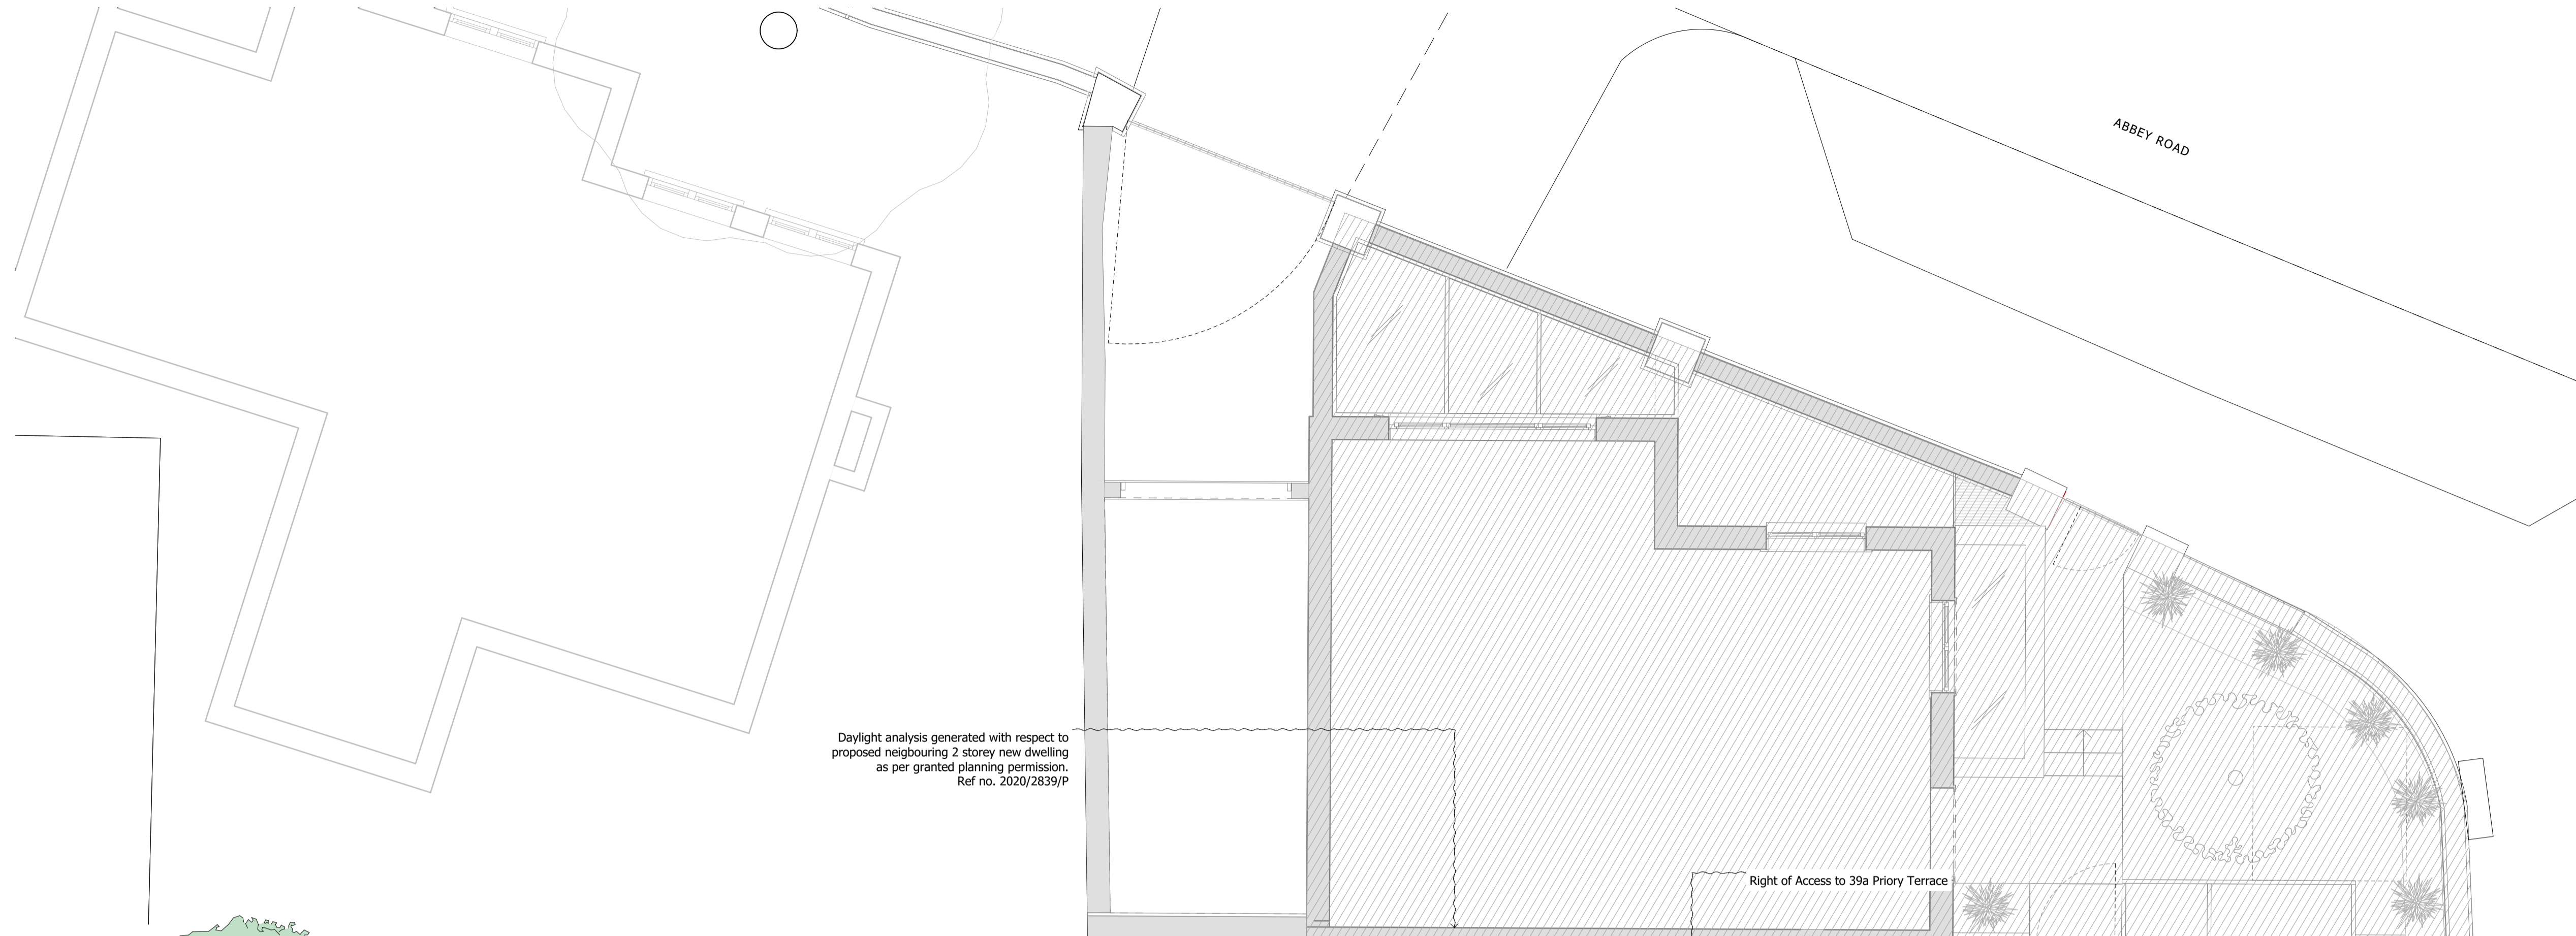

Rev	Date	Descriptor	Atr.
PL03	08.11.2021	Issued for Planning	AK
PL02	26.10.2021	Issued for Planning	AK
PL01	07.07.2021	Issued for Planning	AK

shh
Architecture & Interior Design

RIBA MEMBER
Chartered Practice

1 Vencourt Place, Ravenscourt Park
HammerSmith, London W6 9ND
Phone: +44 (0) 20 8600 4171 Email: info@shh.co.uk
shh.co.uk

Project:
39a Priory Terrace, West Hampstead, London NW6 4DG

Client:
Old Hampstead Estates Ltd.

Drawing Title:
020 General Arrangements
Proposed Floor Plan

(Project number)\DWG number_Revision: (919)020_PL03 Checked: