



EXISTING BASEMENT PLAN
1:50@A1

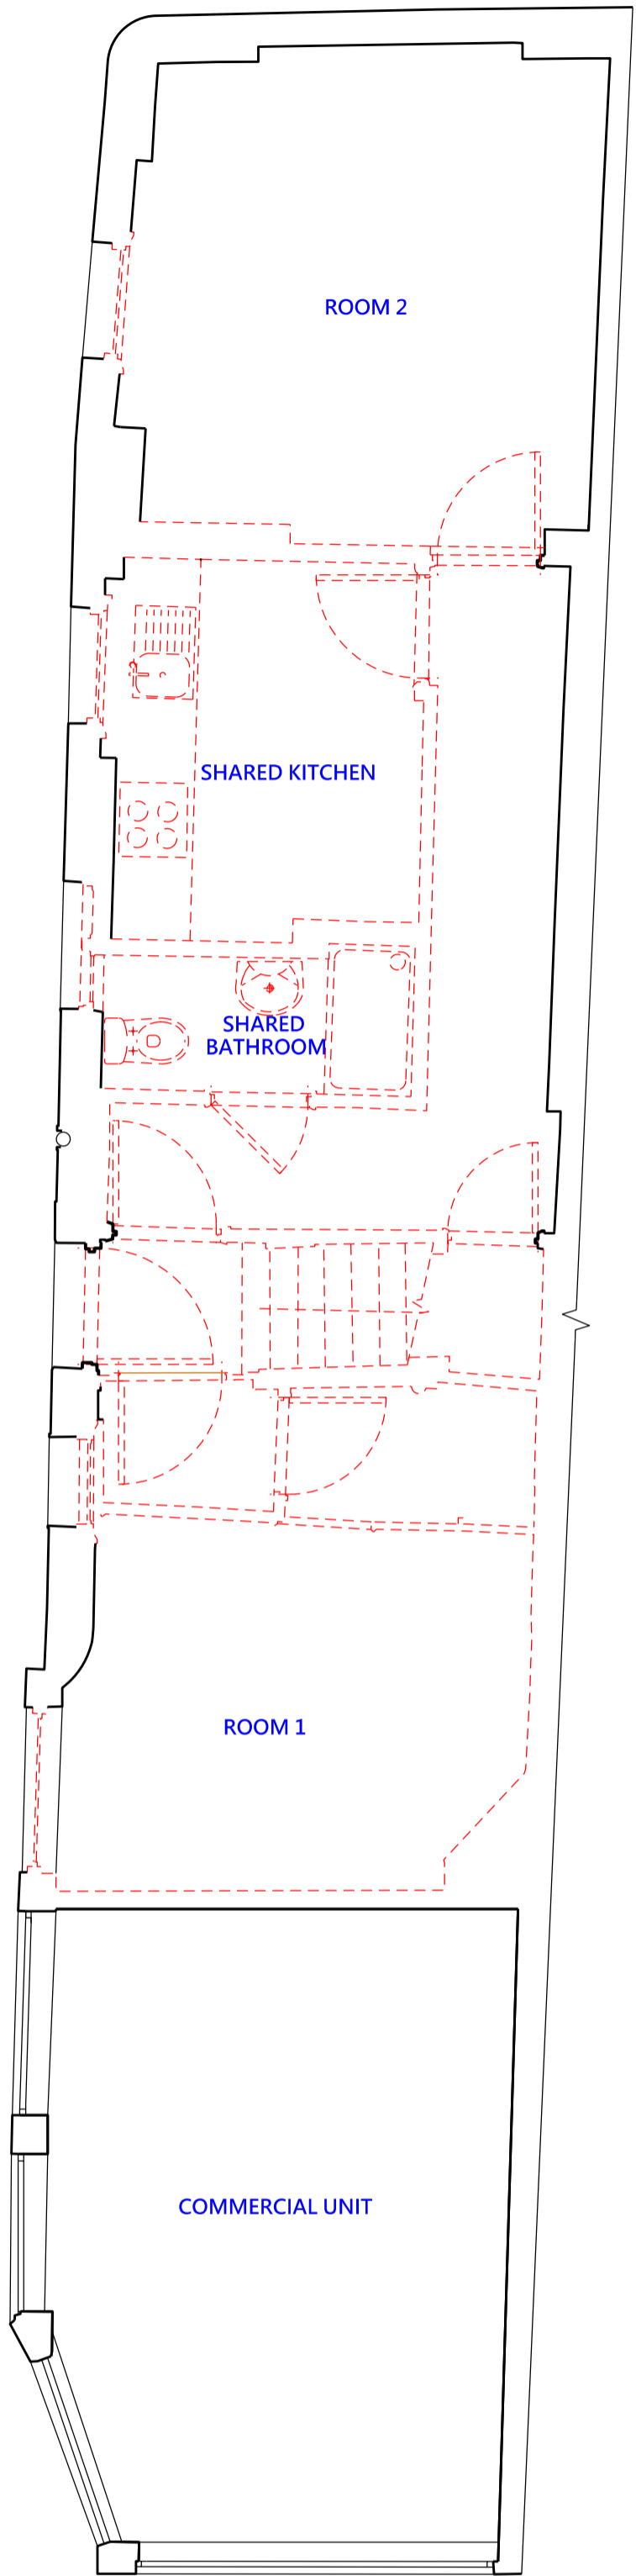

EXISTING GROUND FLOOR PLAN
1:50@A1

REV

DATE

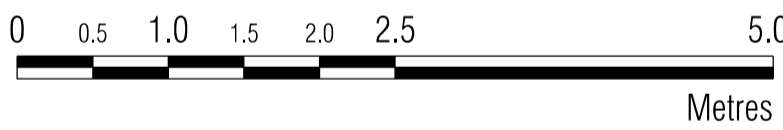

NOTE:
When this drawing is issued in uncontrolled CAD format it will be accompanied by a PDF version and is issued to enable the recipient to prepare their own documents / models / drawings for which they are solely responsible.
The recipient should report all drawing errors, omissions and discrepancies to the architect. All dimensions should be checked on site by the contractor and such dimensions shall be the contractor's responsibility.

Panorama Design and Property Limited accepts no responsibility or liability for:-
- any use of this drawing by parties other than the party for whom it was prepared or for purposes other than those for which it was prepared
- any alterations or additions to or discrepancies arising out of changes to the background information on which the drawings are based that was current at the time of issue, and which occur to that information after it has been issued by Panorama Design and Property Limited
- any loss or degradation of the information held in this drawing resulting from the translation from the original file format to any other file format or from the recipient's reading of it in any other programme or any version of the programme other than that which was used to prepare it
- the accuracy of survey information provided by others or for any costs, claims, proceedings and expenses arising out of reliance on such information
- any scaling from this drawing other than by the local planning authority solely for the purposes of the planning application to which it relates

PANORAMA
ARCHITECTS INTERIOR DESIGNERS BUILDERS


PANORAMA DESIGN AND PROPERTY LTD
32 FOWEY AVENUE, LONDON IG4 5JT
TEL 0757274811 WEB WWW.PANORAMADP.CO.UK

job title
37 TAVISTOCK PLACE


drawing title / location
EXISTING BASEMENT AND GROUND FLOOR PLANS

drawn by	checked	scale	status
SZ	SZ	1:50@A1; 1:100@A3	PLANNING

project	zone	source	classification	drawing no.	revision
0055	-	-	(01)_100	-	-

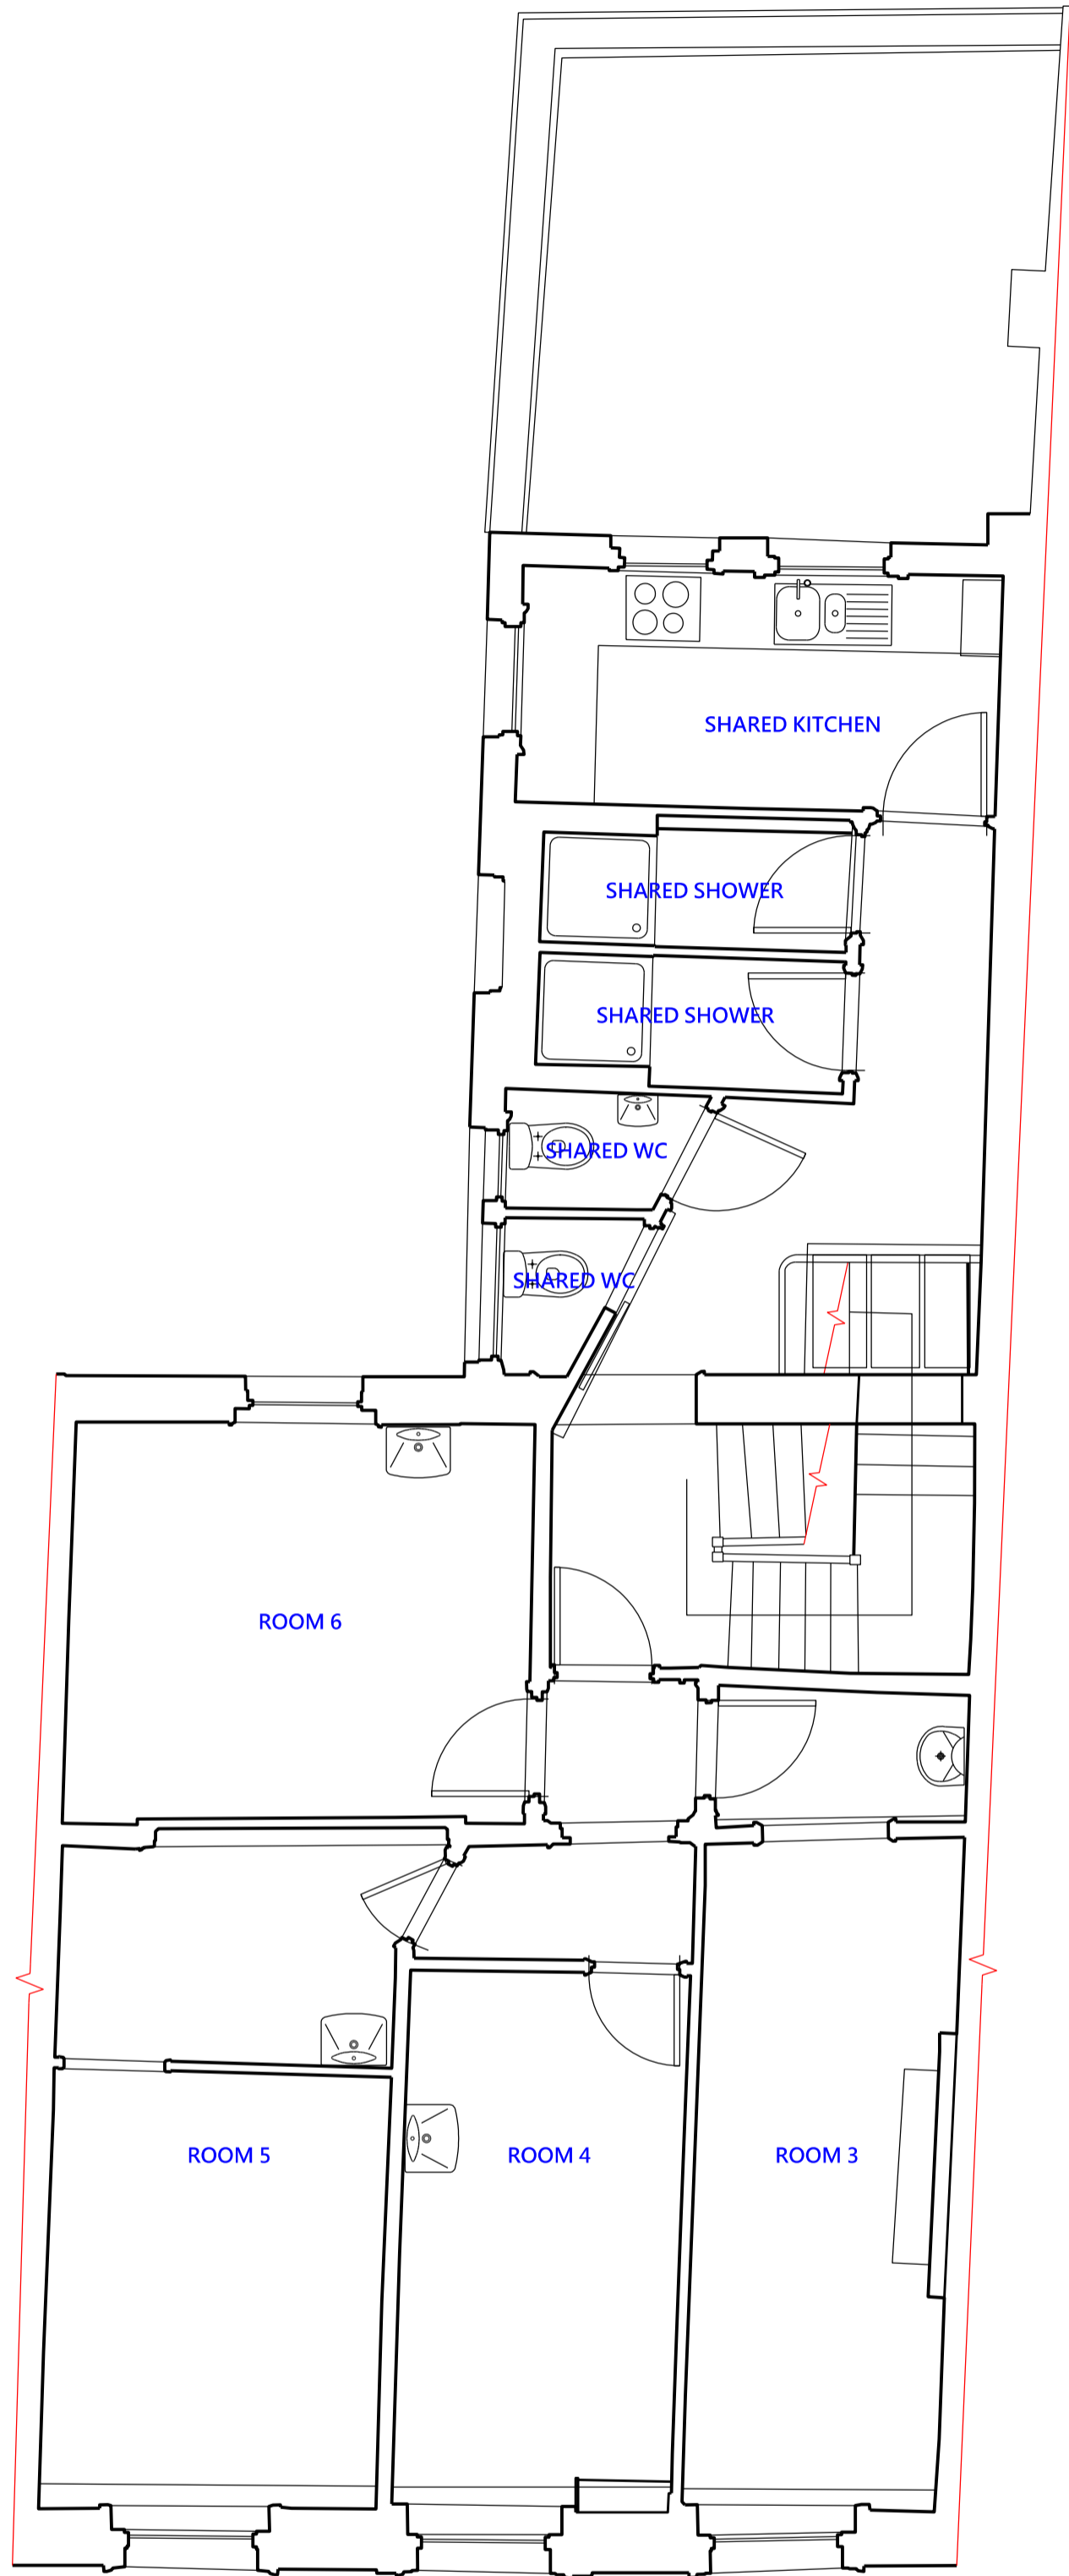


EXISTING FIRST FLOOR PLAN (NO LAYOUT CHANGE)
1:50@A1

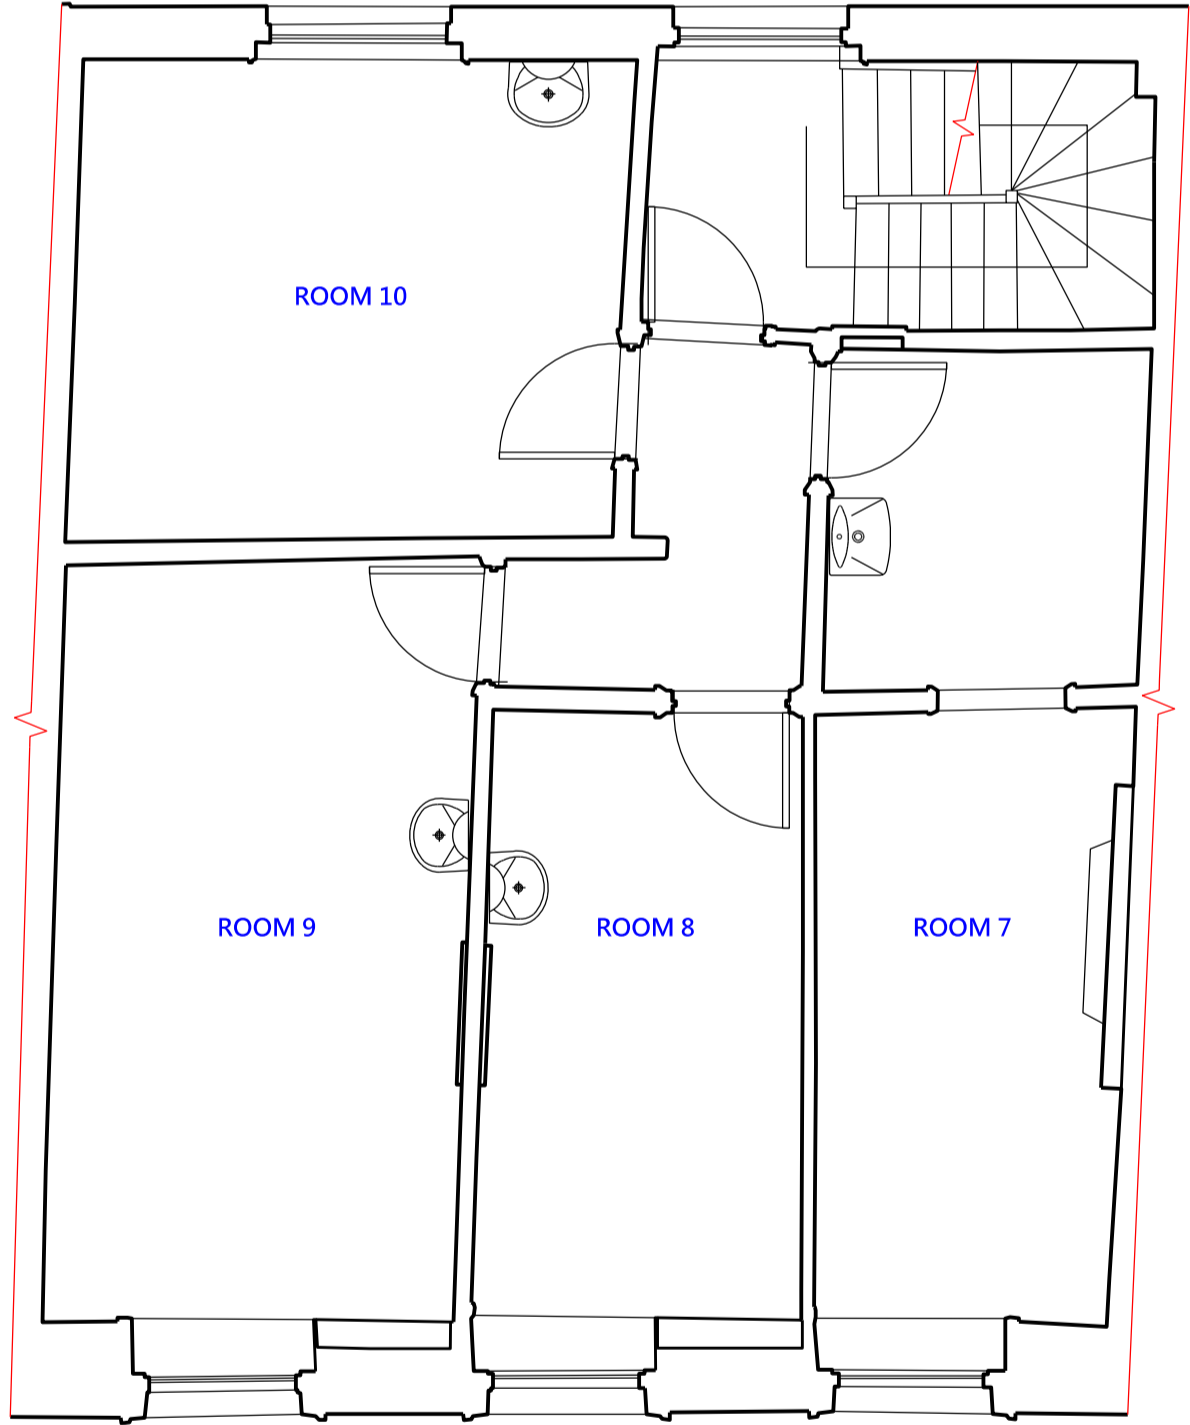

EXISTING SECOND FLOOR PLAN (NO LAYOUT CHANGE)
1:50@A1

REV

DATE

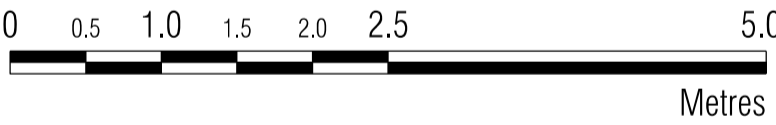


NOTE:
When this drawing is issued in uncontrolled CAD format it will be accompanied by a PDF version and is issued to enable the recipient to prepare their own documents / models / drawings for which they are solely responsible.
The recipient should report all drawing errors, omissions and discrepancies to the architect. All dimensions should be checked on site by the contractor and such dimensions shall be the contractor's responsibility.

Panorama Design and Property Limited accepts no responsibility or liability for:-
- any use of this drawing by parties other than the party for whom it was prepared or for purposes other than those for which it was prepared
- any alterations or additions to or discrepancies arising out of changes to the background information on which the drawings are based that was current at the time of issue, and which occur to that information after it has been issued by Panorama Design and Property Limited
- any loss or degradation of the information held in this drawing resulting from the translation from the original file format to any other file format or from the recipient's reading of it in any other programme or any version of the programme other than that which was used to prepare it
- the accuracy of survey information provided by others or for any costs, claims, proceedings and expenses arising out of reliance on such information
- any scaling from this drawing other than by the local planning authority solely for the purposes of the planning application to which it relates




PANORAMA DESIGN AND PROPERTY Ltd 32 FOWEY AVENUE, LONDON IG4 5JT TEL 0757274811 WEB WWW.PANORAMADP.CO.UK					
job title 37 TAVISTOCK PLACE					
drawing title / location EXISTING FIRST AND SECOND FLOOR PLANS					
drawn by SZ	checked SZ	scale 1:50@A1; 1:100@A3	status PLANNING		
project 0055	zone -	source -	classification (01)_101	drawing no.	revision -

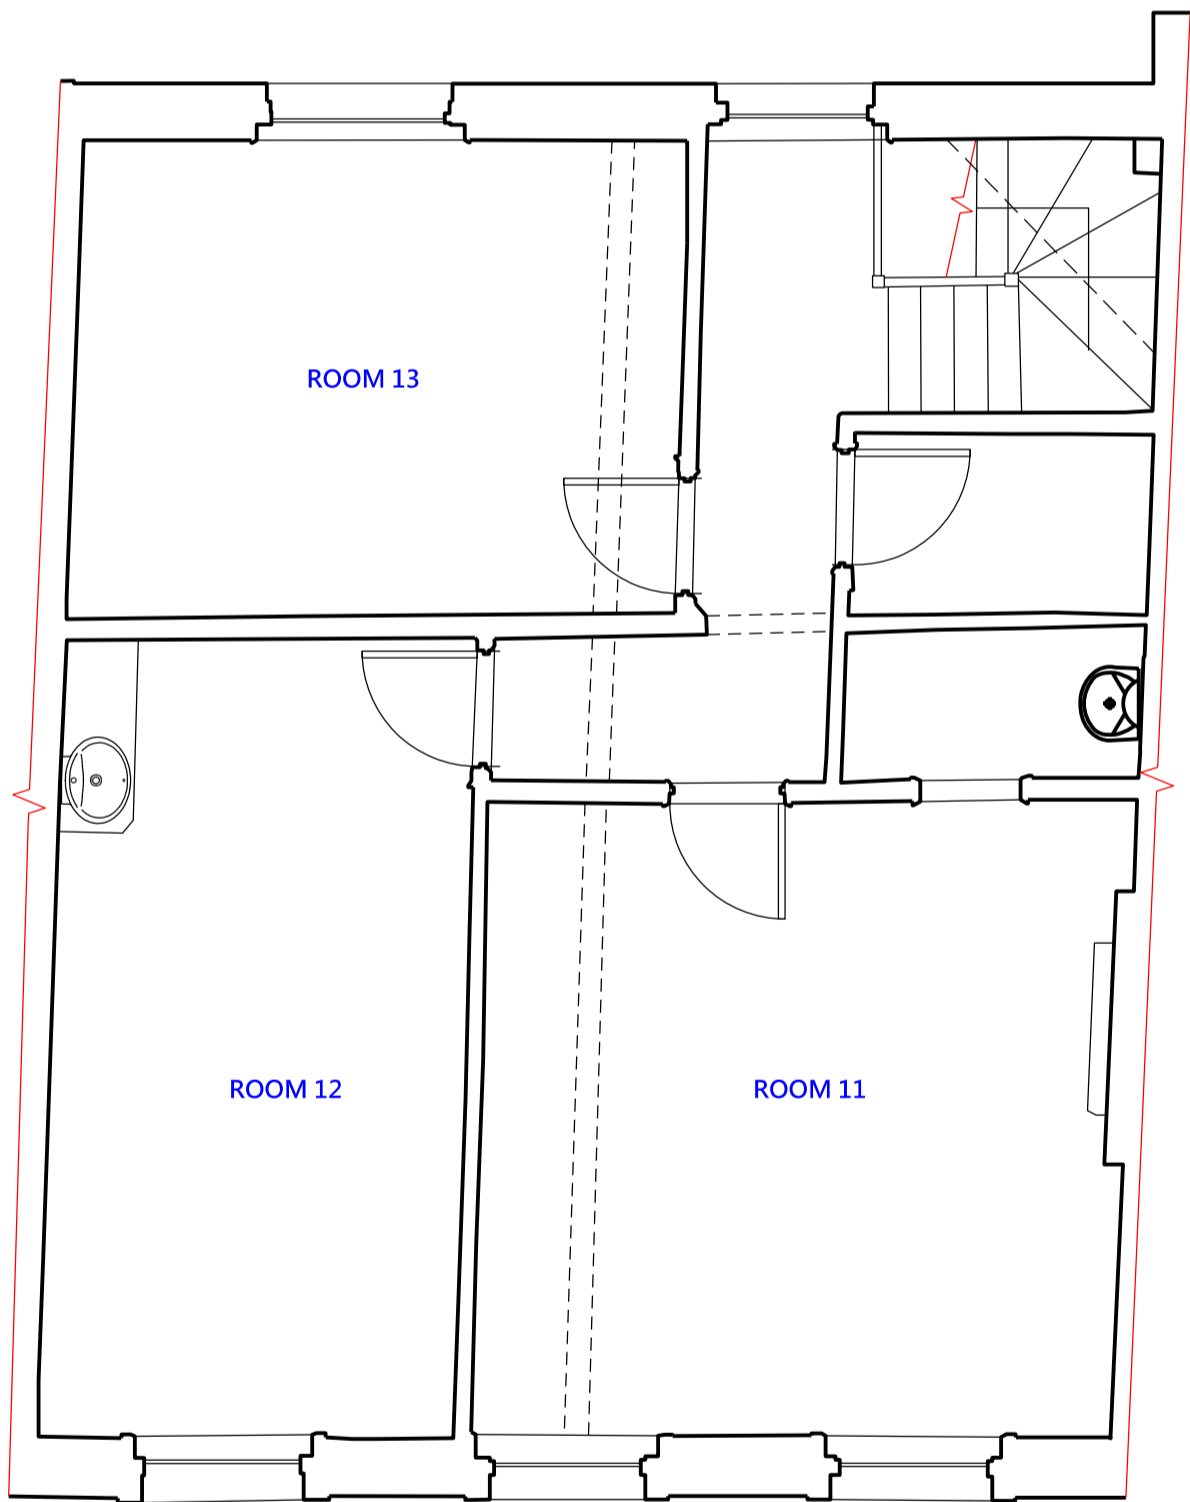

EXISTING THIRD FLOOR PLAN (NO LAYOUT CHANGE)
1:50@A1

REV DATE

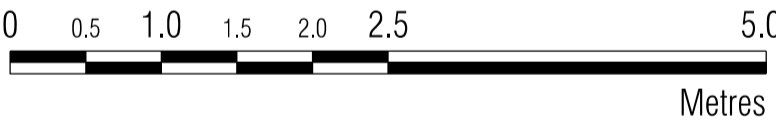

NOTE:
When this drawing is issued in uncontrolled CAD format it will be accompanied by a PDF version and is issued to enable the recipient to prepare their own documents / models / drawings for which they are solely responsible.
The recipient should report all drawing errors, omissions and discrepancies to the architect. All dimensions should be checked on site by the contractor and such dimensions shall be the contractor's responsibility.


Panorama Design and Property Limited accepts no responsibility or liability for:-
- any use of this drawing by parties other than the party for whom it was prepared or for purposes other than those for which it was prepared
- any alterations or additions to or discrepancies arising out of changes to the background information on which the drawings are based that was current at the time of issue, and which occur to that information after it has been issued by Panorama Design and Property Limited
- any loss or degradation of the information held in this drawing resulting from the translation from the original file format to any other file format or from the recipients reading of it in any other programme or any version of the programme other than that which was used to prepare it
- the accuracy of survey information provided by others or for any costs, claims, proceedings and expenses arising out of reliance on such information
- any scaling from this drawing other than by the local planning authority solely for the purposes of the planning application to which it relates




PANORAMA DESIGN AND PROPERTY Ltd 32 FOWEY AVENUE, LONDON IG4 5JT TEL 0757274811 WEB WWW.PANORAMADP.CO.UK							
job title 37 TAVISTOCK PLACE							
drawing title / location EXISTING THIRD FLOOR PLANS							
drawn by SZ	checked SZ	scale 1:50@A1; 1:100@A3	status PLANNING				
project 0055	zone -	source -	classification (01)_102	drawing no.	revision -		



EXISTING FRONT ELEVATION A (NO WORK)
1:50@A1

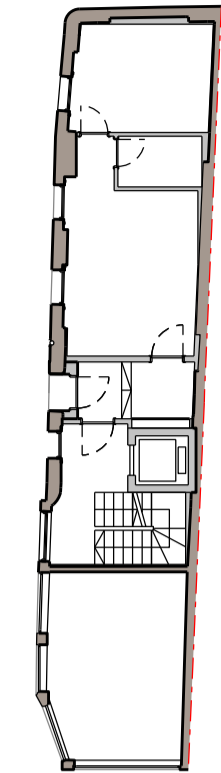

REV	DATE
-----	------

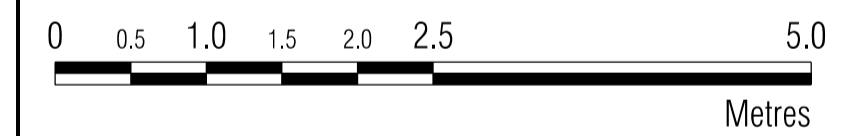

NOTE:
When this drawing is issued in uncontrolled CAD format it will be accompanied by a PDF version and is issued to enable the recipient to prepare their own documents / models / drawings for which they are solely responsible.
The recipient should report all drawing errors, omissions and discrepancies to the architect. All dimensions should be checked on site by the contractor and such dimensions shall be the contractor's responsibility.

Panorama Design and Property Limited accepts no responsibility or liability for:-
- any use of this drawing by parties other than the party for whom it was prepared or for purposes other than those for which it was prepared
- any alterations or additions to or discrepancies arising out of changes to the background information on which the drawings are based that was current at the time of issue, and which occur to that information after it has been issued by Panorama Design and Property Limited
- any loss or degradation of the information held in this drawing resulting from the translation from the original file format to any other file format or from the recipient's reading of it in any other programme or any version of the programme other than that which was used to prepare it
- the accuracy of survey information provided by others or for any costs, claims, proceedings and expenses arising out of reliance on such information
- any scaling from this drawing other than by the local planning authority solely for the purposes of the planning application to which it relates



PANORAMA DESIGN AND PROPERTY LTD
32 FOWEY AVENUE, LONDON IG4 5JT
TEL 0757274811 WEB WWW.PANORAMADP.CO.UK


job title
37 TAVISTOCK PLACE

drawing title / location
EXISTING FRONT ELEVATION


drawn by SZ	checked SZ	scale 1:50@A1; 1:100@A3		status PLANNING	
project 0055		zone -	source -	classification (01)_300	drawing no. -



EXISTING REAR ELEVATION B
1:50@A1

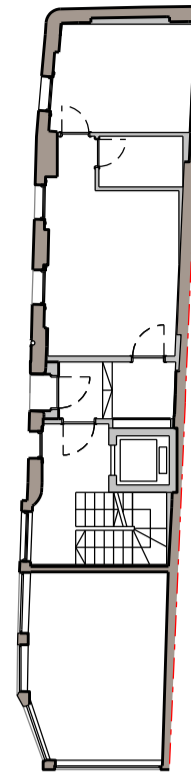

REV DATE

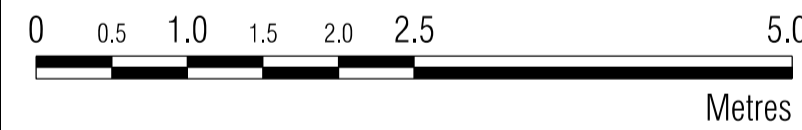

NOTE:
When this drawing is issued in uncontrolled CAD format it will be accompanied by a PDF version and is issued to enable the recipient to prepare their own documents / models / drawings for which they are solely responsible.
The recipient should report all drawing errors, omissions and discrepancies to the architect. All dimensions should be checked on site by the contractor and such dimensions shall be the contractor's responsibility.



Panorama Design and Property Limited accepts no responsibility or liability for:-
- any use of this drawing by parties other than the party for whom it was prepared or for purposes other than those for which it was prepared
- any alterations or additions to or discrepancies arising out of changes to the background information on which the drawings are based that was current at the time of issue, and which occur to that information after it has been issued by Panorama Design and Property Limited
- any loss or degradation of the information held in this drawing resulting from the translation from the original file format to any other file format or from the recipient's reading of it in any other programme or any version of the programme other than that which was used to prepare it
- the accuracy of survey information provided by others or for any costs, claims, proceedings and expenses arising out of reliance on such information
- any scaling from this drawing other than by the local planning authority solely for the purposes of the planning application to which it relates.



PANORAMA DESIGN AND PROPERTY Ltd 32 FOWEY AVENUE, LONDON IG4 5JT TEL 0757274811 WEB WWW.PANORAMADP.CO.UK							
job title 37 TAVISTOCK PLACE							
drawing title / location EXISTING REAR ELEVATION							
drawn by SZ	checked SZ	scale 1:50@A1; 1:100@A3	status PLANNING				
project 0055	zone -	source -	classification (01)_301	drawing no.	revision		



EXISTING SIDE ELEVATION C
1:50@A1

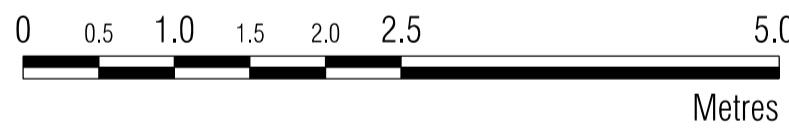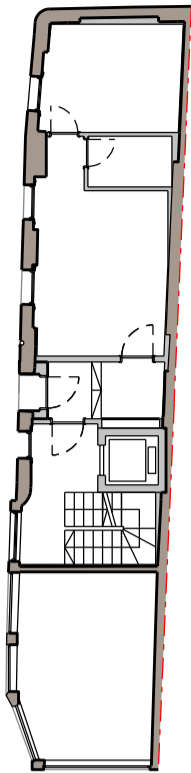

NOTE:
When this drawing is issued in uncontrolled CAD format it will be accompanied by a PDF version and is issued to enable the recipient to prepare their own documents / models / drawings for which they are solely responsible.
The recipient should report all drawing errors, omissions and discrepancies to the architect. All dimensions should be checked on site by the contractor and such dimensions shall be the contractor's responsibility.

Panorama Design and Property Limited accepts no responsibility or liability for:-
- any use of this drawing by parties other than the party for whom it was prepared or for purposes other than those for which it was prepared
- any alterations or additions to or discrepancies arising out of changes to the background information on which the drawings are based that was current at the time of issue, and which occur to that information after it has been issued by Panorama Design and Property Limited
- any loss or degradation of the information held in this drawing resulting from the translation from the original file format to any other file format or from the recipient's reading of it in any other programme or any version of the programme other than that which was used to prepare it
- the accuracy of survey information provided by others or for any costs, claims, proceedings and expenses arising out of reliance on such information
- any scaling from this drawing other than by the local planning authority solely for the purposes of the planning application to which it relates



PANORAMA DESIGN AND PROPERTY Ltd 32 FOWEY AVENUE, LONDON IG4 5JT TEL 0757274811 WEB WWW.PANORAMADP.CO.UK							
job title 37 TAVISTOCK PLACE							
drawing title / location EXISTING SIDE ELEVATION							
drawn by SZ	checked SZ	scale 1:50@A1; 1:100@A3	status PLANNING				
project 0055	zone -	source -	classification (01)_302	drawing no.	revision		