


COMPTON PLACE

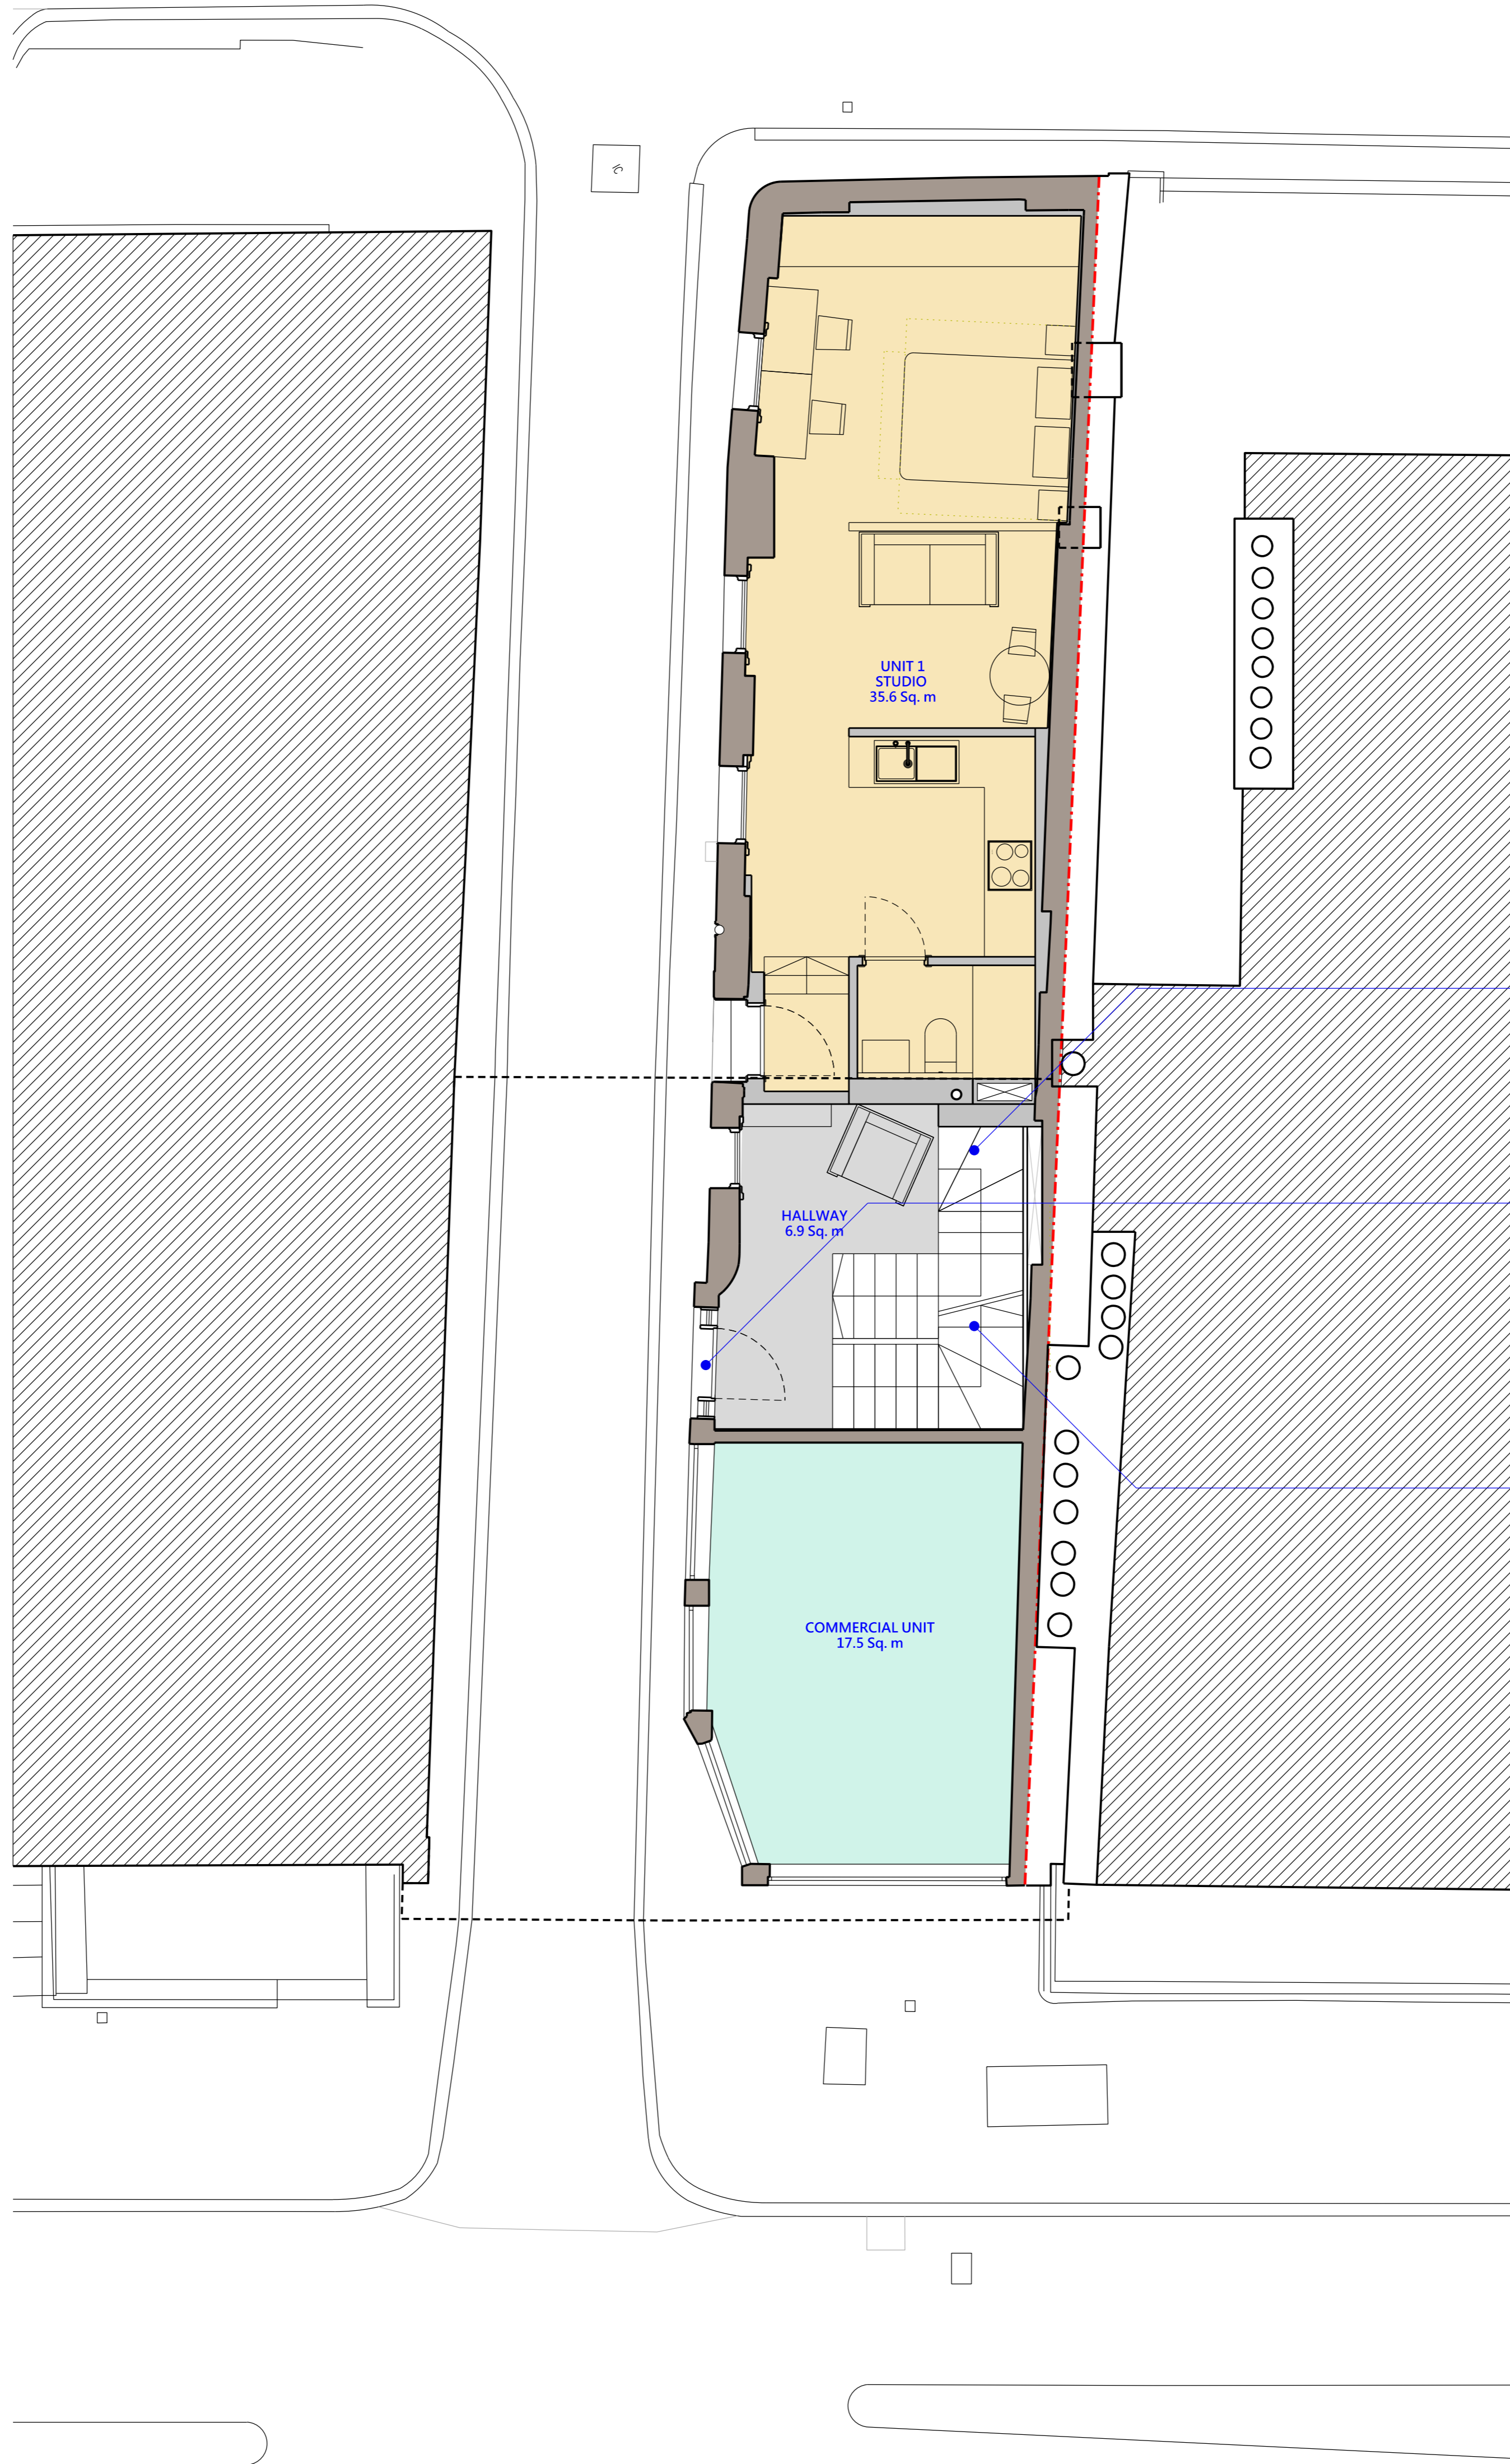

New internal staircase to access the basement


Existing fixed glass window to be converted to the new communal entrance

New ground to first floor staircase



NOTE
When this drawing is issued in uncontrolled CAD format it will be accompanied by a PDF version and is issued to enable the recipient to prepare their own documents / models / drawings for which they are solely responsible.
The recipient should report all drawing errors, omissions and discrepancies to the architect. All dimensions should be checked on site by the contractor and such dimensions shall be the contractor's responsibility.

Panorama Design and Property Limited accepts no responsibility or liability for:
- any use of this drawing by parties other than the party for whom it was prepared or for purposes other than those for which it was prepared
- any alterations or additions to or discrepancies arising out of changes to the background information on which the drawings are based that was current at the time of issue, and which occur to that information after it has been issued by Panorama Design and Property Limited
- any loss or degradation of the information held in this drawing resulting from the translation from the original file format to any other file format or from the recipient's reading of it in any other programme or any version of the programme other than that which was used to prepare it
- the accuracy of survey information provided by others or for any costs, claims, proceedings and expenses arising out of reliance on such information
- any scaling from this drawing other than by the local planning authority solely for the purposes of the planning application to which it relates

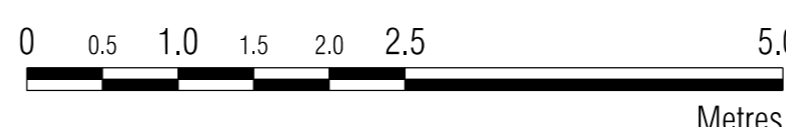

REV DATE


PANORAMA
ARCHITECTS INTERIOR DESIGNERS BUILDERS

PANORAMA DESIGN AND PROPERTY Ltd
32 FOWEY AVENUE, LONDON IG4 5JT
TEL 0757274811 WEB WWW.PANORAMADP.CO.UK

job title
37 TAVISTOCK PLACE
drawing title / location
PROPOSED GROUND FLOOR PLAN

drawn by	checked	scale	
SZ	SZ	1:50@A1; 1:100@A3	PLANNING

project	zone	source	classification	drawing no.	revision
0055	-	-	(02)_100	-	-

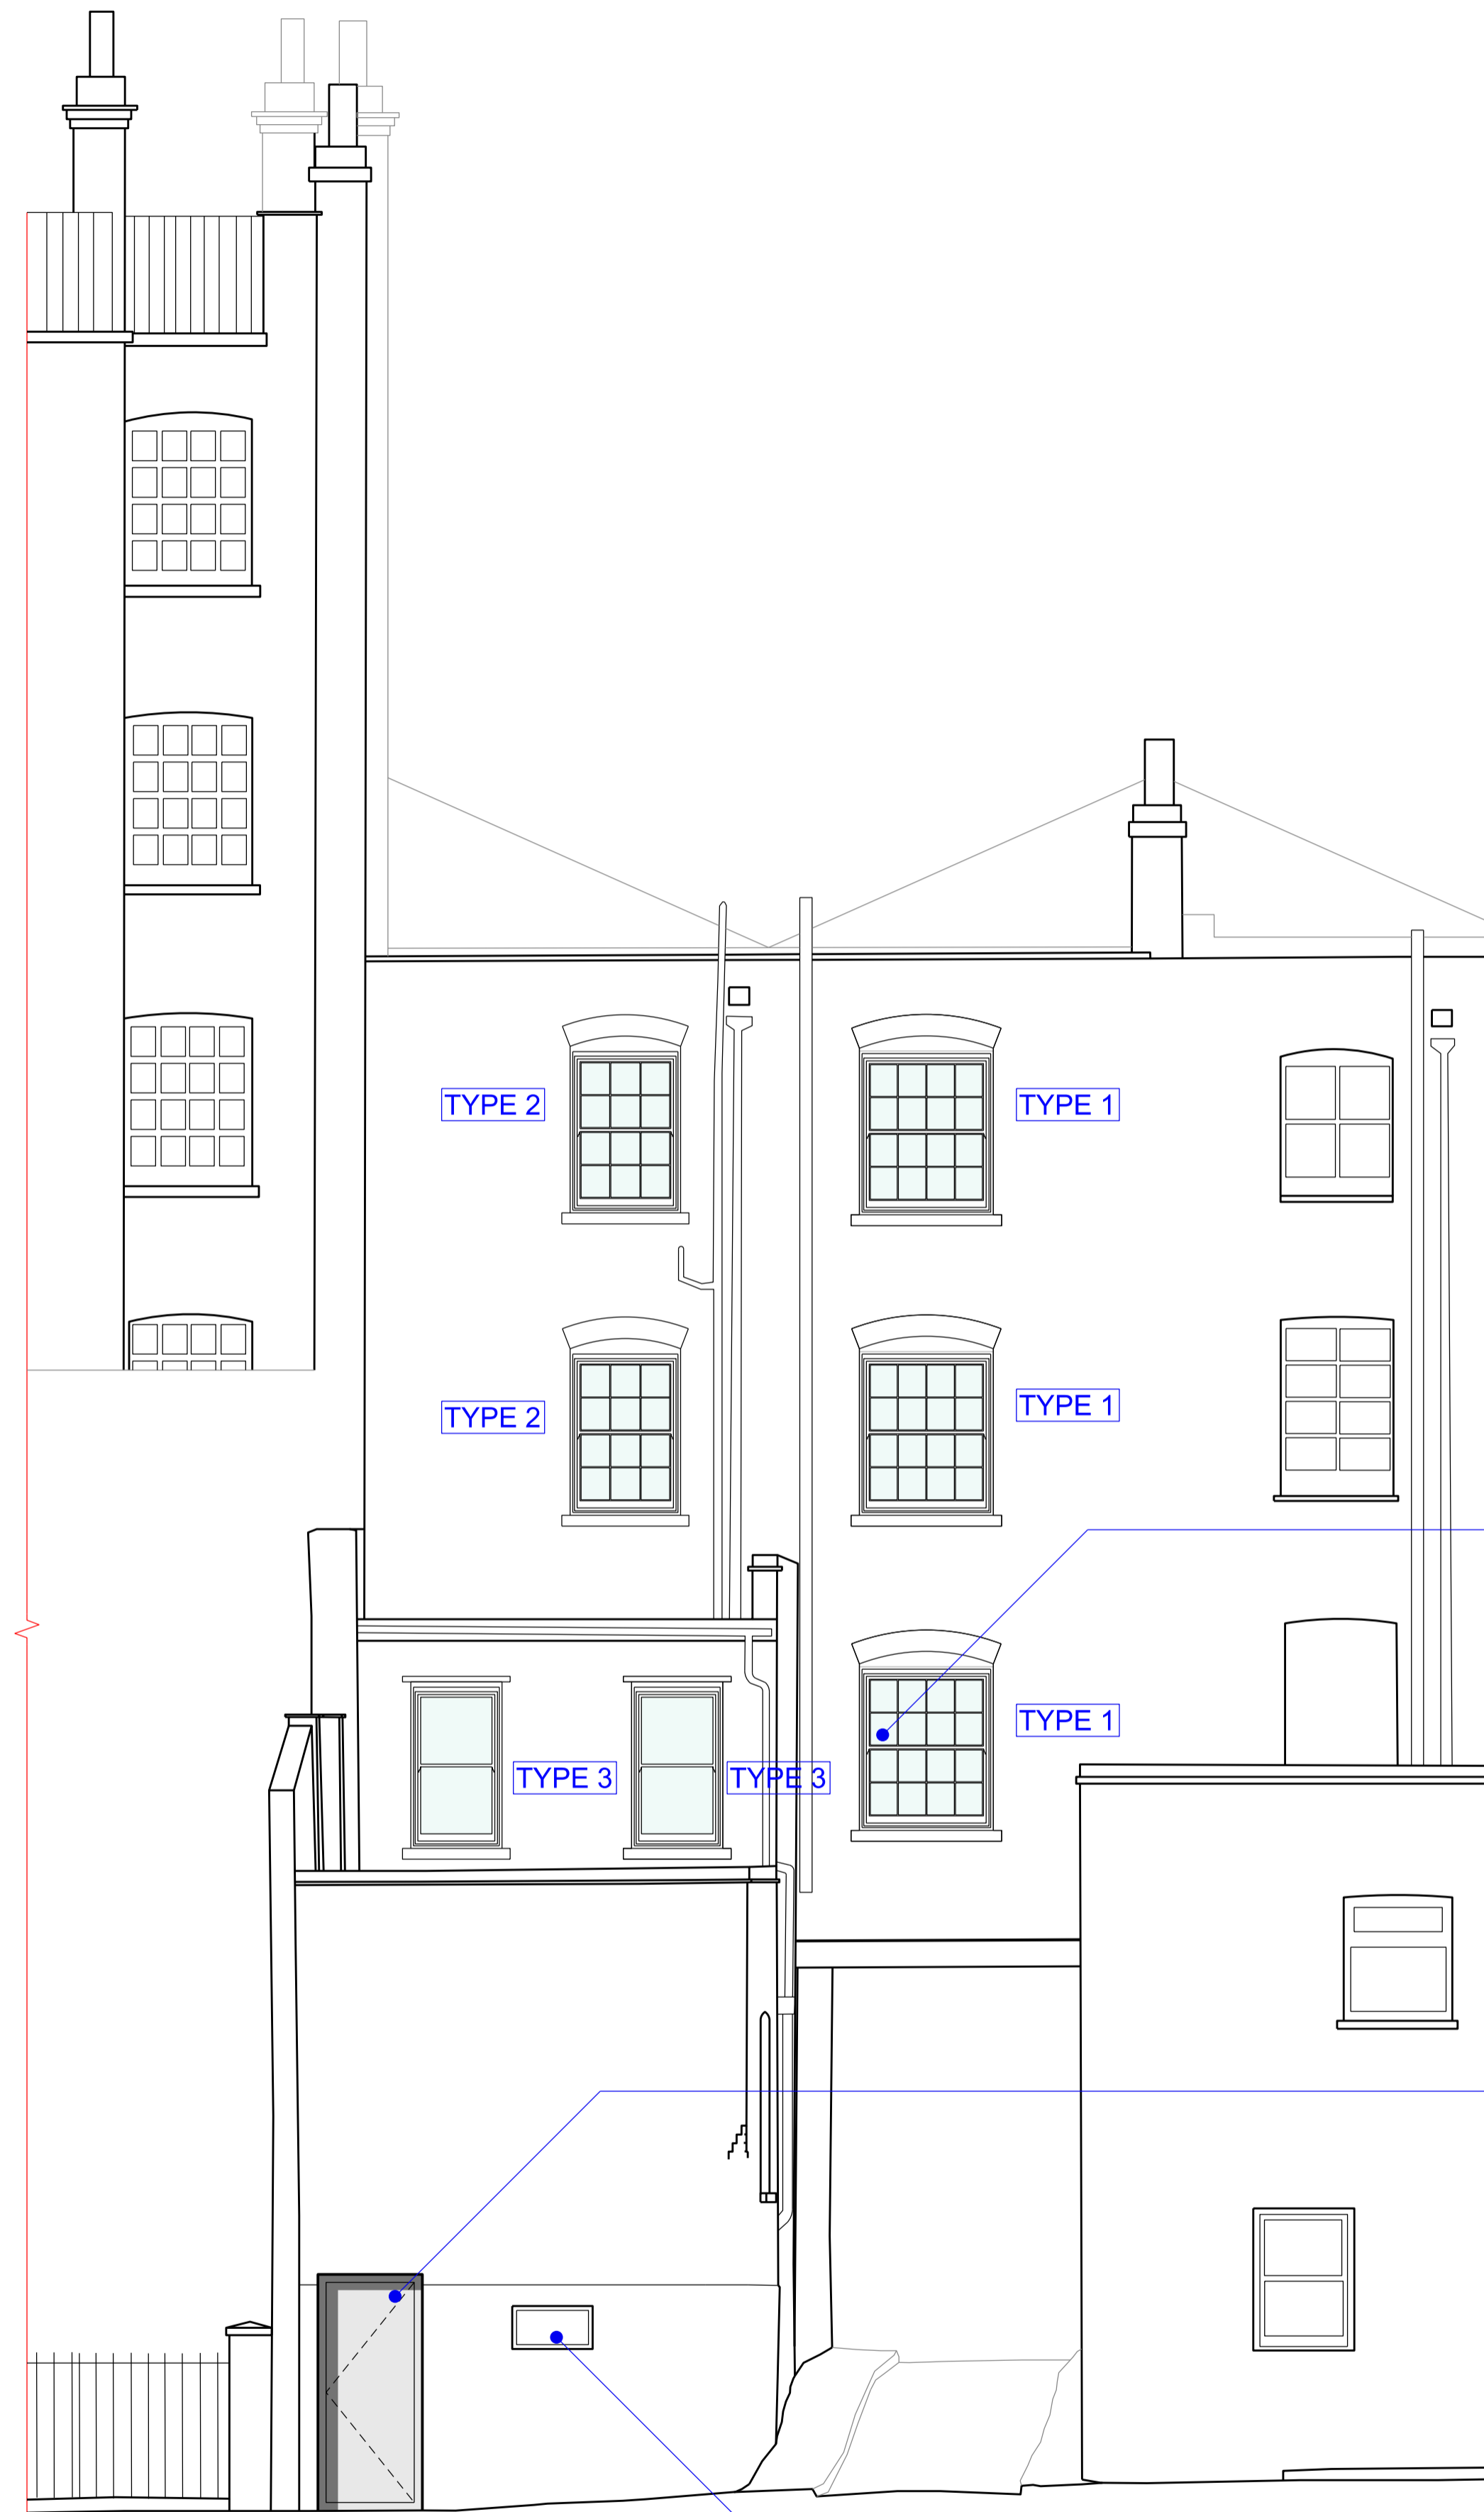

Existing window opening location and size to be adjusted in order to improve the rear elevation.

Windows to be standardized into 3 types as shown.

(1) Large timber sash windows with arched lintel, glazing bars and horn feature, painted in white.


(2) Small timber sash windows with arched lintel, glazing bars and horn feature, painted in white.

(3) Small timber sash windows with horn feature, painted in white.


New escape exit in matt grey metal finish

New high level ventilation windows for the new basement common room

ELE B

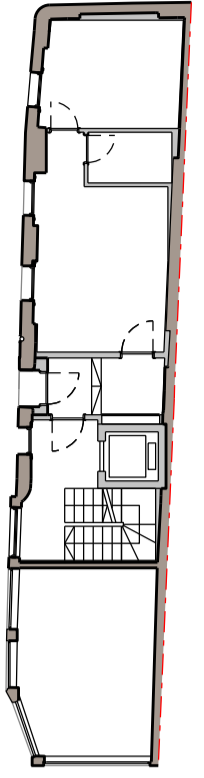

REV DATE

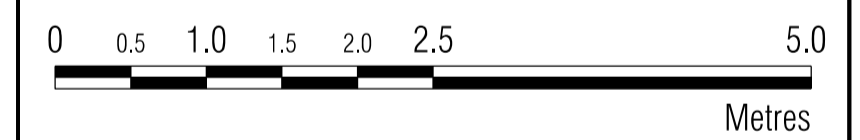

NOTE
 When this drawing is issued in uncontrolled CAD format it will be accompanied by a PDF version and is issued to enable the recipient to prepare their own documents / models / drawings for which they are solely responsible.
 The recipient should report all drawing errors, omissions and discrepancies to the architect. All dimensions should be checked on site by the contractor and such dimensions shall be the contractor's responsibility.
 Panorama Design and Property Limited accepts no responsibility or liability for:-
 - any use of this drawing by parties other than the party for whom it was prepared or for purposes other than those for which it was prepared
 - any alterations or additions to or discrepancies arising out of changes to the background information on which the drawings are based that was current at the time of issue, and which occur to that information after it has been issued by Panorama Design and Property Limited
 - any loss or degradation of the information held in this drawing resulting from the translation from the original file format to any other file format or from the recipient's reading of it in any other programme or any version of the programme other than that which was used to prepare it
 - the accuracy of survey information provided by others or for any costs, claims, proceedings and expenses arising out of reliance on such information
 - any scaling from this drawing other than by the local planning authority solely for the purposes of the planning application to which it relates

PANORAMA
 ARCHITECTS INTERIOR DESIGNERS BUILDERS

PANORAMA DESIGN AND PROPERTY LTD
 32 FOWEY AVENUE, LONDON E14 4JT
 TEL 0757274811 WEB WWW.PANORAMADP.CO.UK

job title
 37 TAVISTOCK PLACE

drawing title / location
 PROPOSED REAR ELEVATION B

drawn by	checked	scale	status
SZ	SZ	1:50@A1; 1:100@A3	PLANNING

project	zone	source	classification	drawing no.	revision
0055	-	-	(02)_301	-	-

PROPOSED REAR ELEVATION B
 1:50@A1




New high level ventilation windows for the new basement common room


Existing fixed glass window to be converted to the new communal entrance

PROPOSED SIDE ELEVATION C
1:50@A1

ELE C

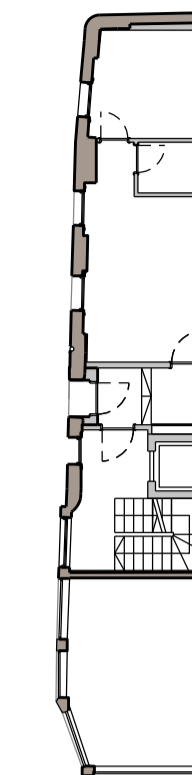

REV DATE

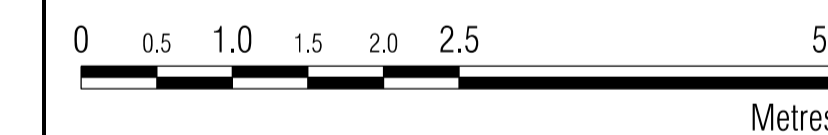

NOTE
When this drawing is issued in uncontrolled CAD format it will be accompanied by a PDF version and is issued to enable the recipient to prepare their own documents / models / drawings for which they are solely responsible. The recipient should report all drawing errors, omissions and discrepancies to the architect. All dimensions should be checked on site by the contractor and such dimensions shall be the contractor's responsibility.

Panorama Design and Property Limited accepts no responsibility or liability for:-
- any use of this drawing by parties other than the party for whom it was prepared or for purposes other than those for which it was prepared
- any alterations or additions to or discrepancies arising out of changes to the background information on which the drawings are based that was current at the time of issue, and which occur to that information after it has been issued by Panorama Design and Property Limited
- any loss or degradation of the information held in this drawing resulting from the translation from the original file format to any other file format or from the recipient's reading of it in any other programme or any version of the programme other than that which was used to prepare it
- the accuracy of survey information provided by others or for any costs, claims, proceedings and expenses arising out of reliance on such information
- any scaling from this drawing other than by the local planning authority solely for the purposes of the planning application to which it relates




PANORAMA DESIGN AND PROPERTY LTD
32 FOWEY AVENUE, LONDON E14 4JT
TEL 075274811 WEB WWW.PANORAMADP.CO.UK

job title
37 TAVISTOCK PLACE


drawing title / location
PROPOSED SIDE ELEVATION

drawn by	checked	scale	status
SZ	SZ	1:50@A1; 1:100@A3	PLANNING

project	zone	source	classification	drawing no.	revision
0055	-	-	(02)_302	-	-

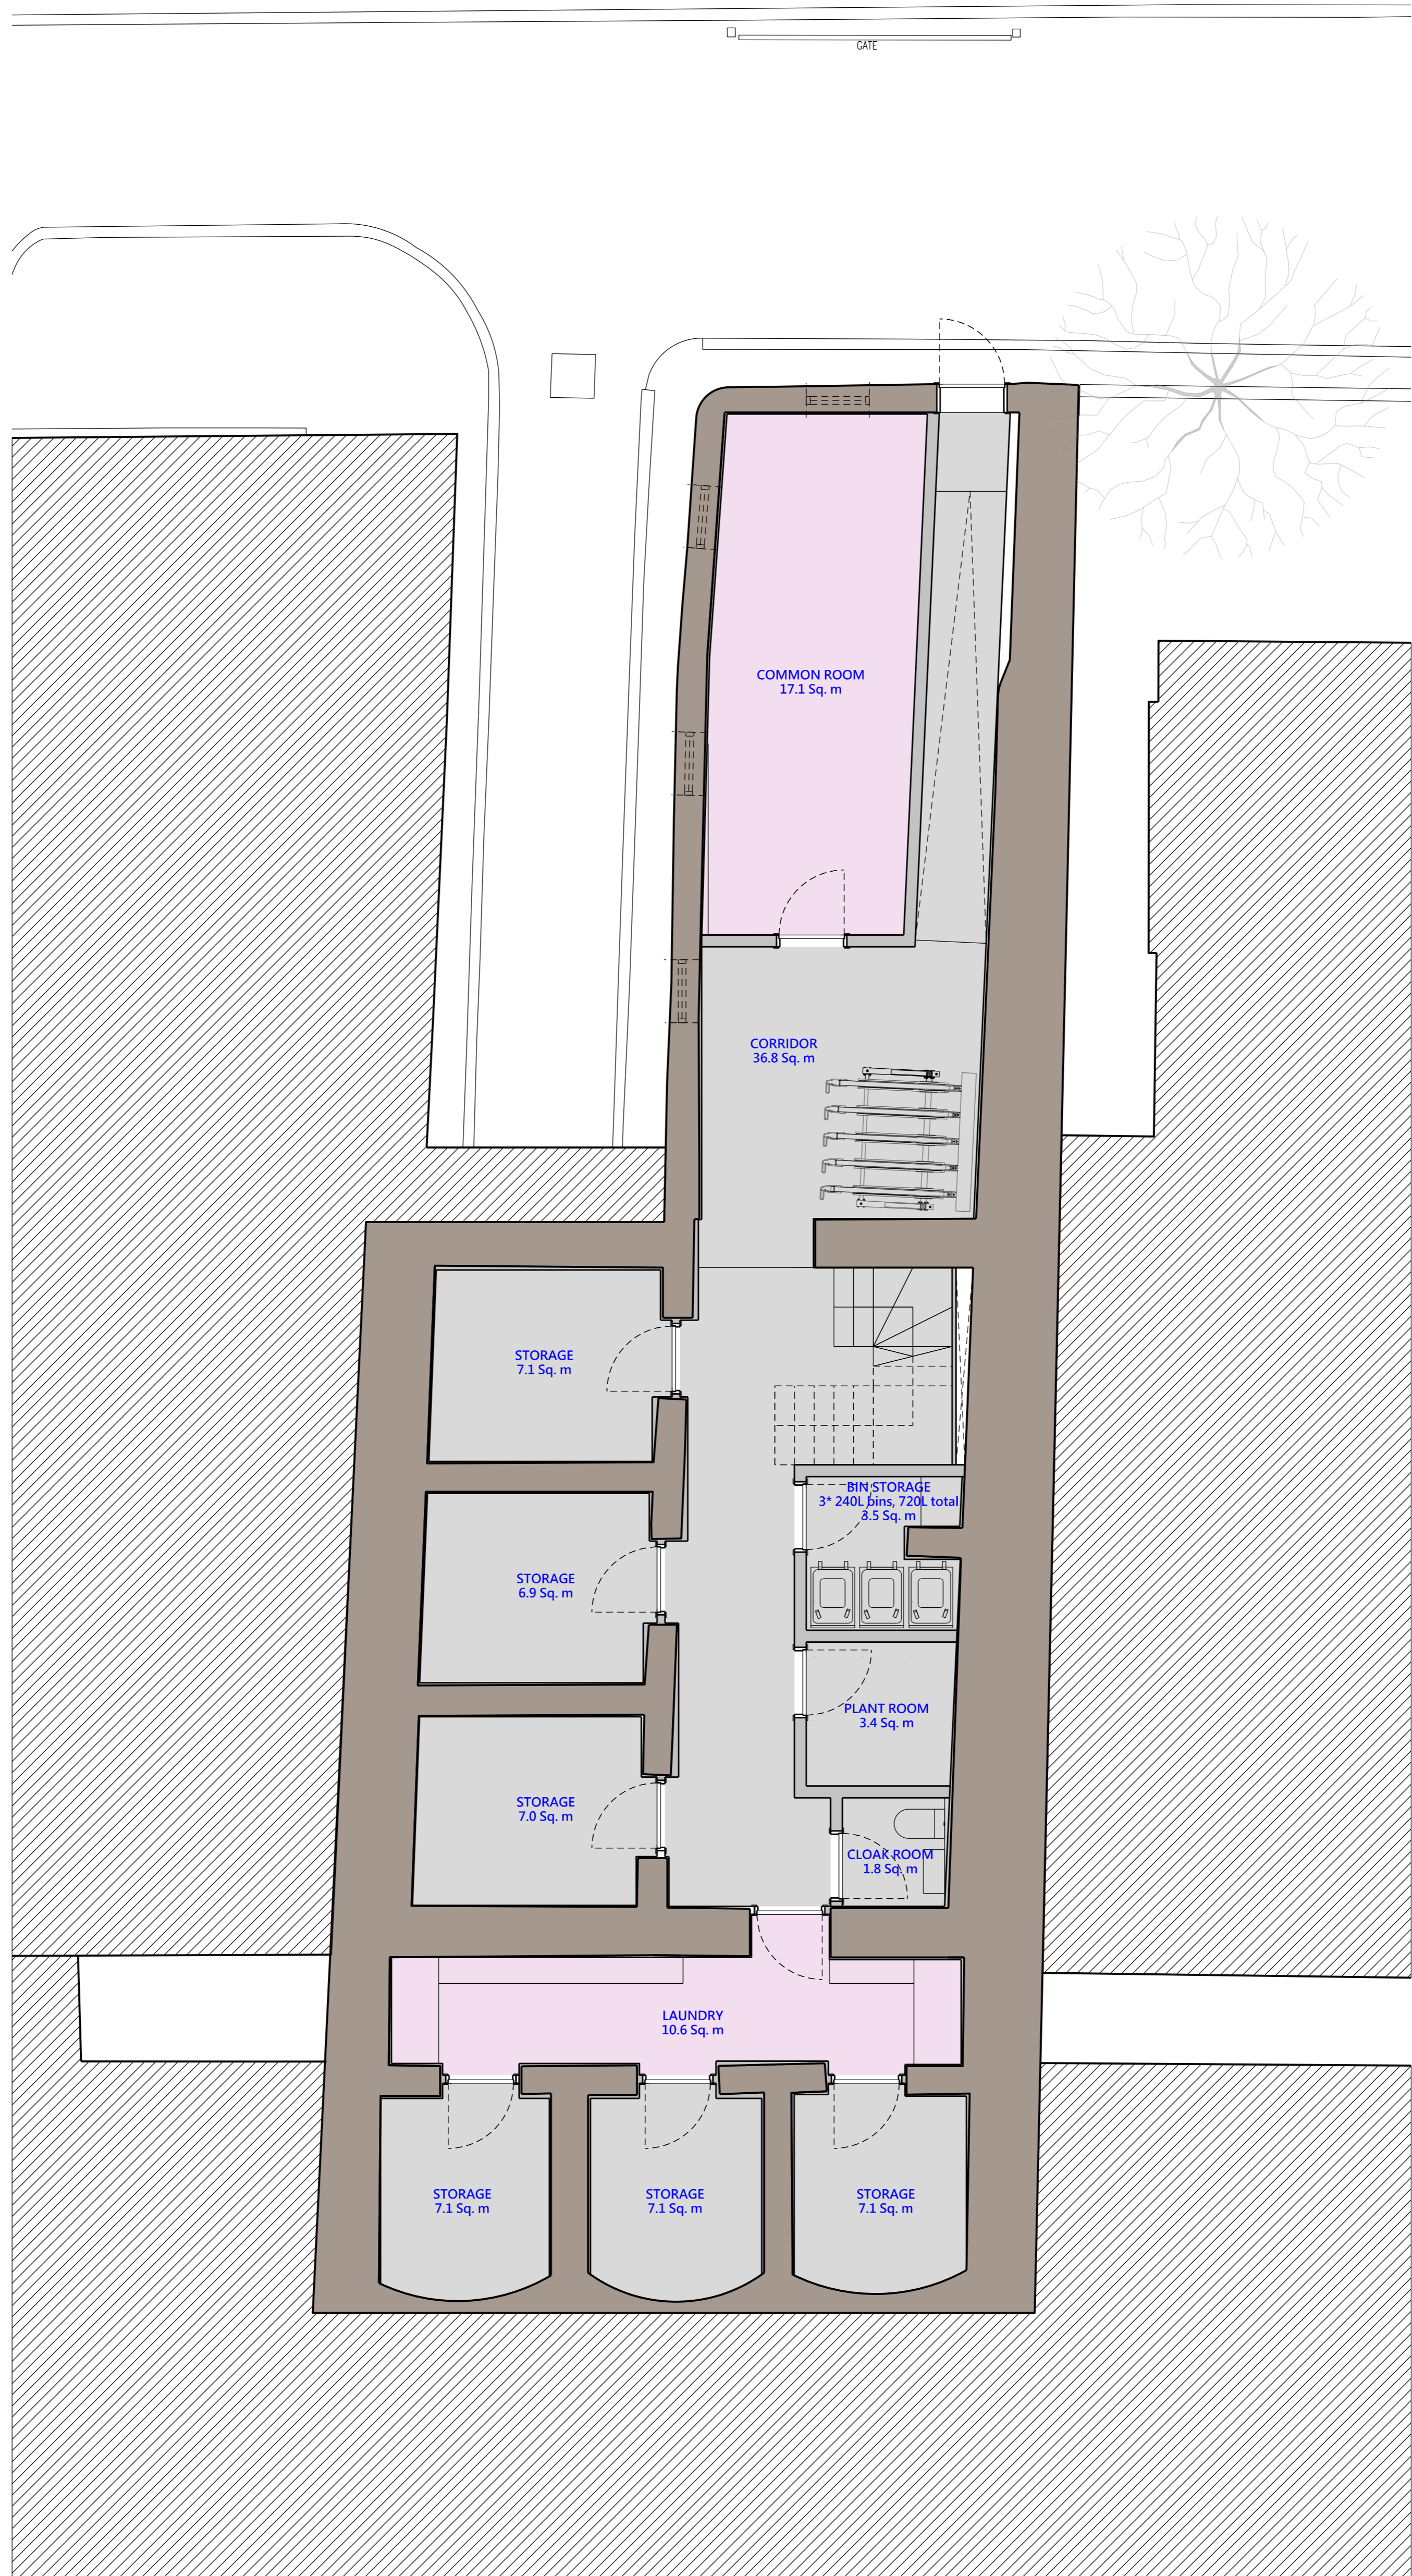

REV	DATE

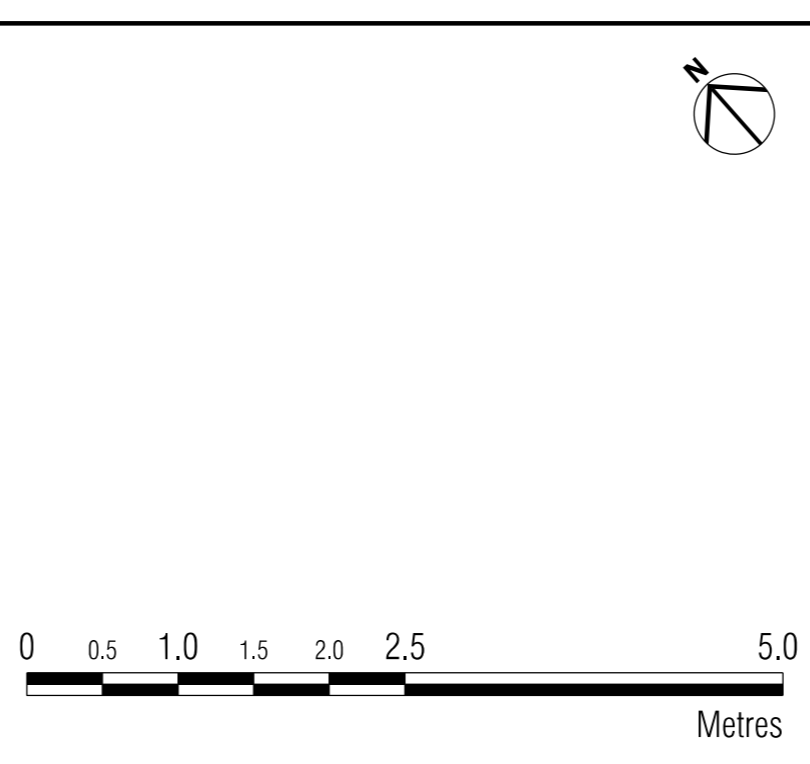

NOTE
 When this drawing is issued in uncontrolled CAD format it will be accompanied by a PDF version and is issued to enable the recipient to prepare their own documents / models / drawings for which they are solely responsible.
 The recipient should report all drawing errors, omissions and discrepancies to the architect. All dimensions should be checked on site by the contractor and such dimensions shall be the contractor's responsibility.

Panorama Design and Property Limited accepts no responsibility or liability for:
 - any use of this drawing by parties other than the party for whom it was prepared or for purposes other than those for which it was prepared
 - any alterations or additions to or discrepancies arising out of changes to the background information on which the drawings are based that was current at the time of issue, and which occur to that information after it has been issued by Panorama Design and Property Limited
 - any loss or degradation of the information held in this drawing resulting from the translation from the original file format to any other file format or from the recipient's reading of it in any other programme or any version of the programme other than that which was used to prepare it
 - the accuracy of survey information provided by others or for any costs, claims, proceedings and expenses arising out of reliance on such information
 - any scaling from this drawing other than by the local planning authority solely for the purposes of the planning application to which it relates

PANORAMA
 ARCHITECTS INTERIOR DESIGNERS BUILDERS

PANORAMA DESIGN AND PROPERTY Ltd
 32 FOWEY AVENUE, LONDON IG4 5JT
 TEL 0757274811 WEB WWW.PANORAMADP.CO.UK

job title
37 TAVISTOCK PLACE

drawing title / location
PROPOSED BASEMENT FLOOR PLAN

drawn by	checked	scale	
SZ	SZ	1:50@A1; 1:100@A3	PLANNING
project	zone	source	classification drawing no. revision
0055	-	-	(02)_099 -