

**Dimensions**  
No dimensions to be scaled from drawings. All dimensions to be checked on site by the main contractor before commencement of any shop drawings or work whatsoever either on his own behalf or for sub-contractors or suppliers.

**Discrepancies**  
Any discrepancies between drawings and or other documents shall be referred to the architects.


**Compliance**  
All appropriate work to comply with the relevant requirements of the Building Regulations. All materials specified on this drawing are to be used strictly in accordance with the manufacturers recommendations, correct code of practice and where relevant British Board of Agrément Certificate.

**Copyright**  
This drawing and design thereon is the copyright of Connect Architecture Ltd and must not be reproduced without written consent.

Rev	Date	Description

1 SITE PLAN - AS EXISTING

Scale: 1:100

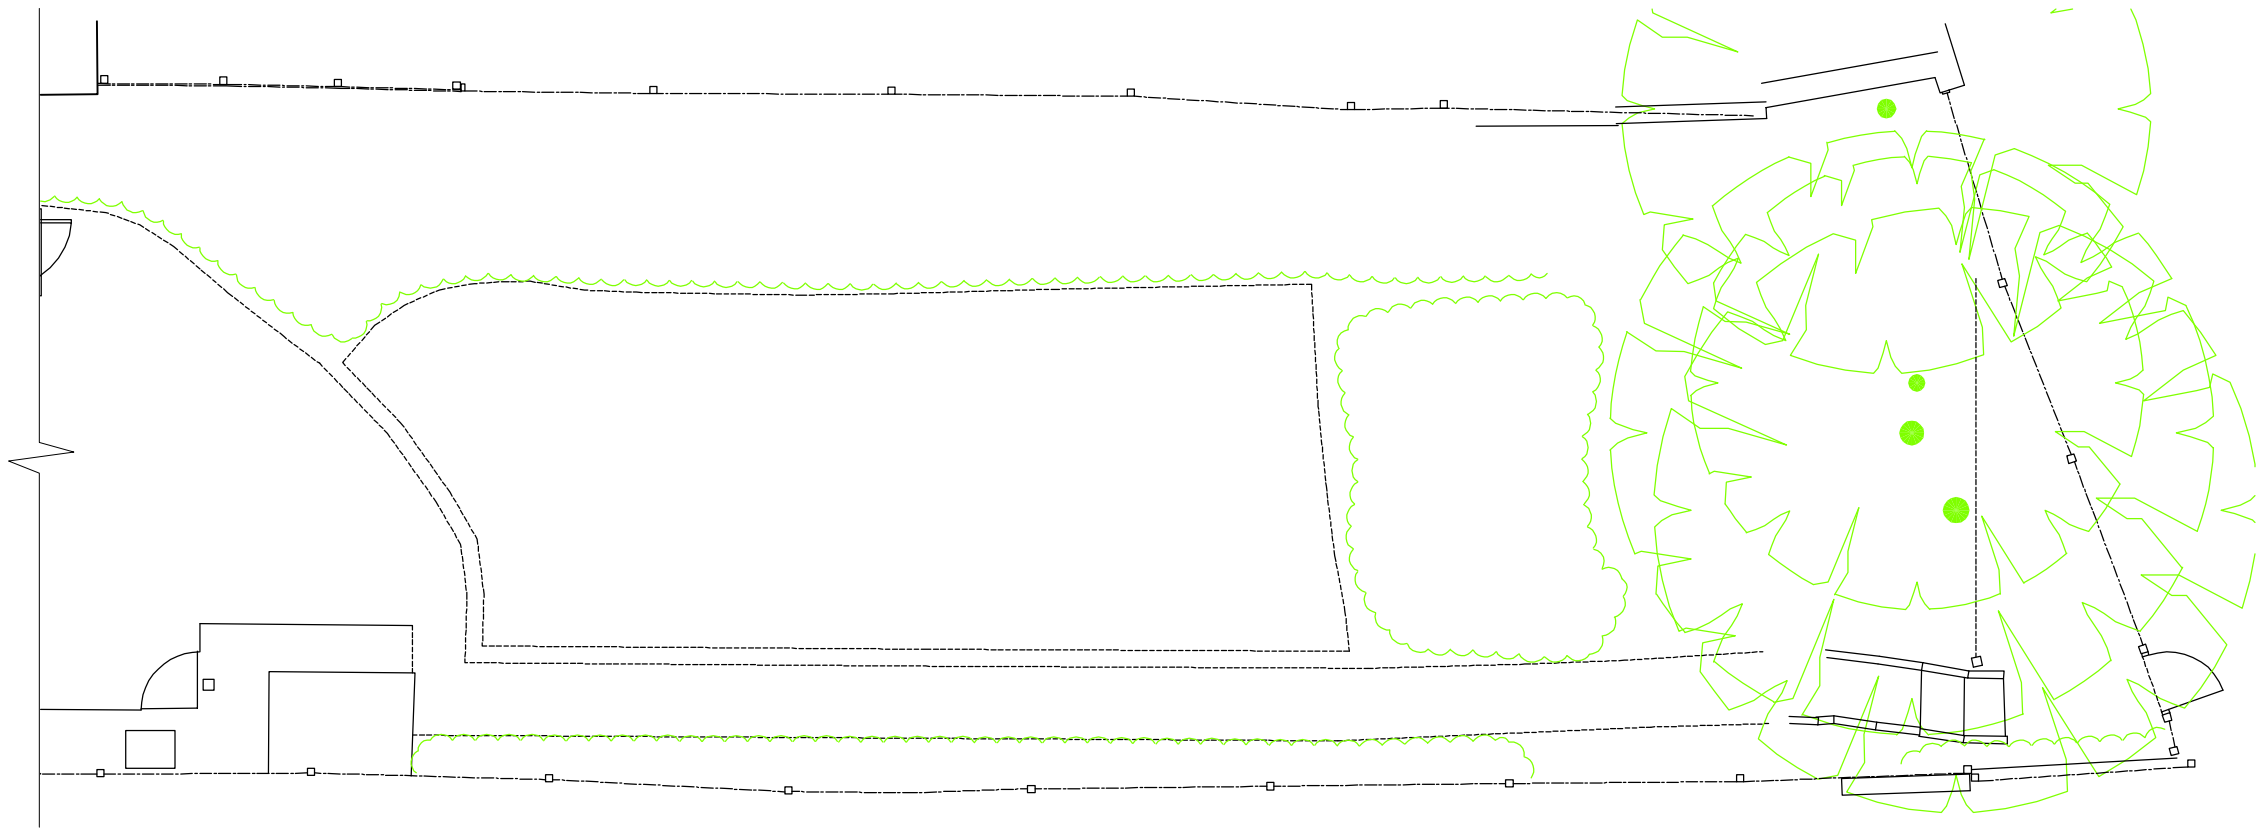



Project: 32 Crediton Hill London NW61HP		
Client: Mr. & Mrs. Thurlin		
Title: SITE PLAN: AS EXISTING		
Status: INFORMATION		
Date: 11-04-21	Scale: 1:100 @A3	
Job No: 330	Drawing No: E-001	Rev: 000

2 SITE PLAN - AS EXISTING

Scale: 1:100

**KEY:**  
Existing  
Proposed  
Demolition  
Boundary

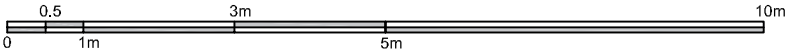

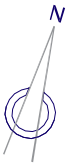


**Dimensions**  
No dimensions to be scaled from drawings. All dimensions to be checked on site by the main contractor before commencement of any shop drawings or work whatsoever either on his own behalf or for sub-contractors or suppliers.

**Discrepancies**  
Any discrepancies between drawings and or other documents shall be referred to the architects.

**Compliance**  
All appropriate work to comply with the relevant requirements of the Building Regulations. All materials specified on this drawing are to be used strictly in accordance with the manufacturers recommendations, correct code of practice and where relevant British Board of Agrément Certificate.

**Copyright**  
This drawing and design thereon is the copyright of Connect Architecture Ltd and must not be reproduced without written consent.

Rev	Date	Description

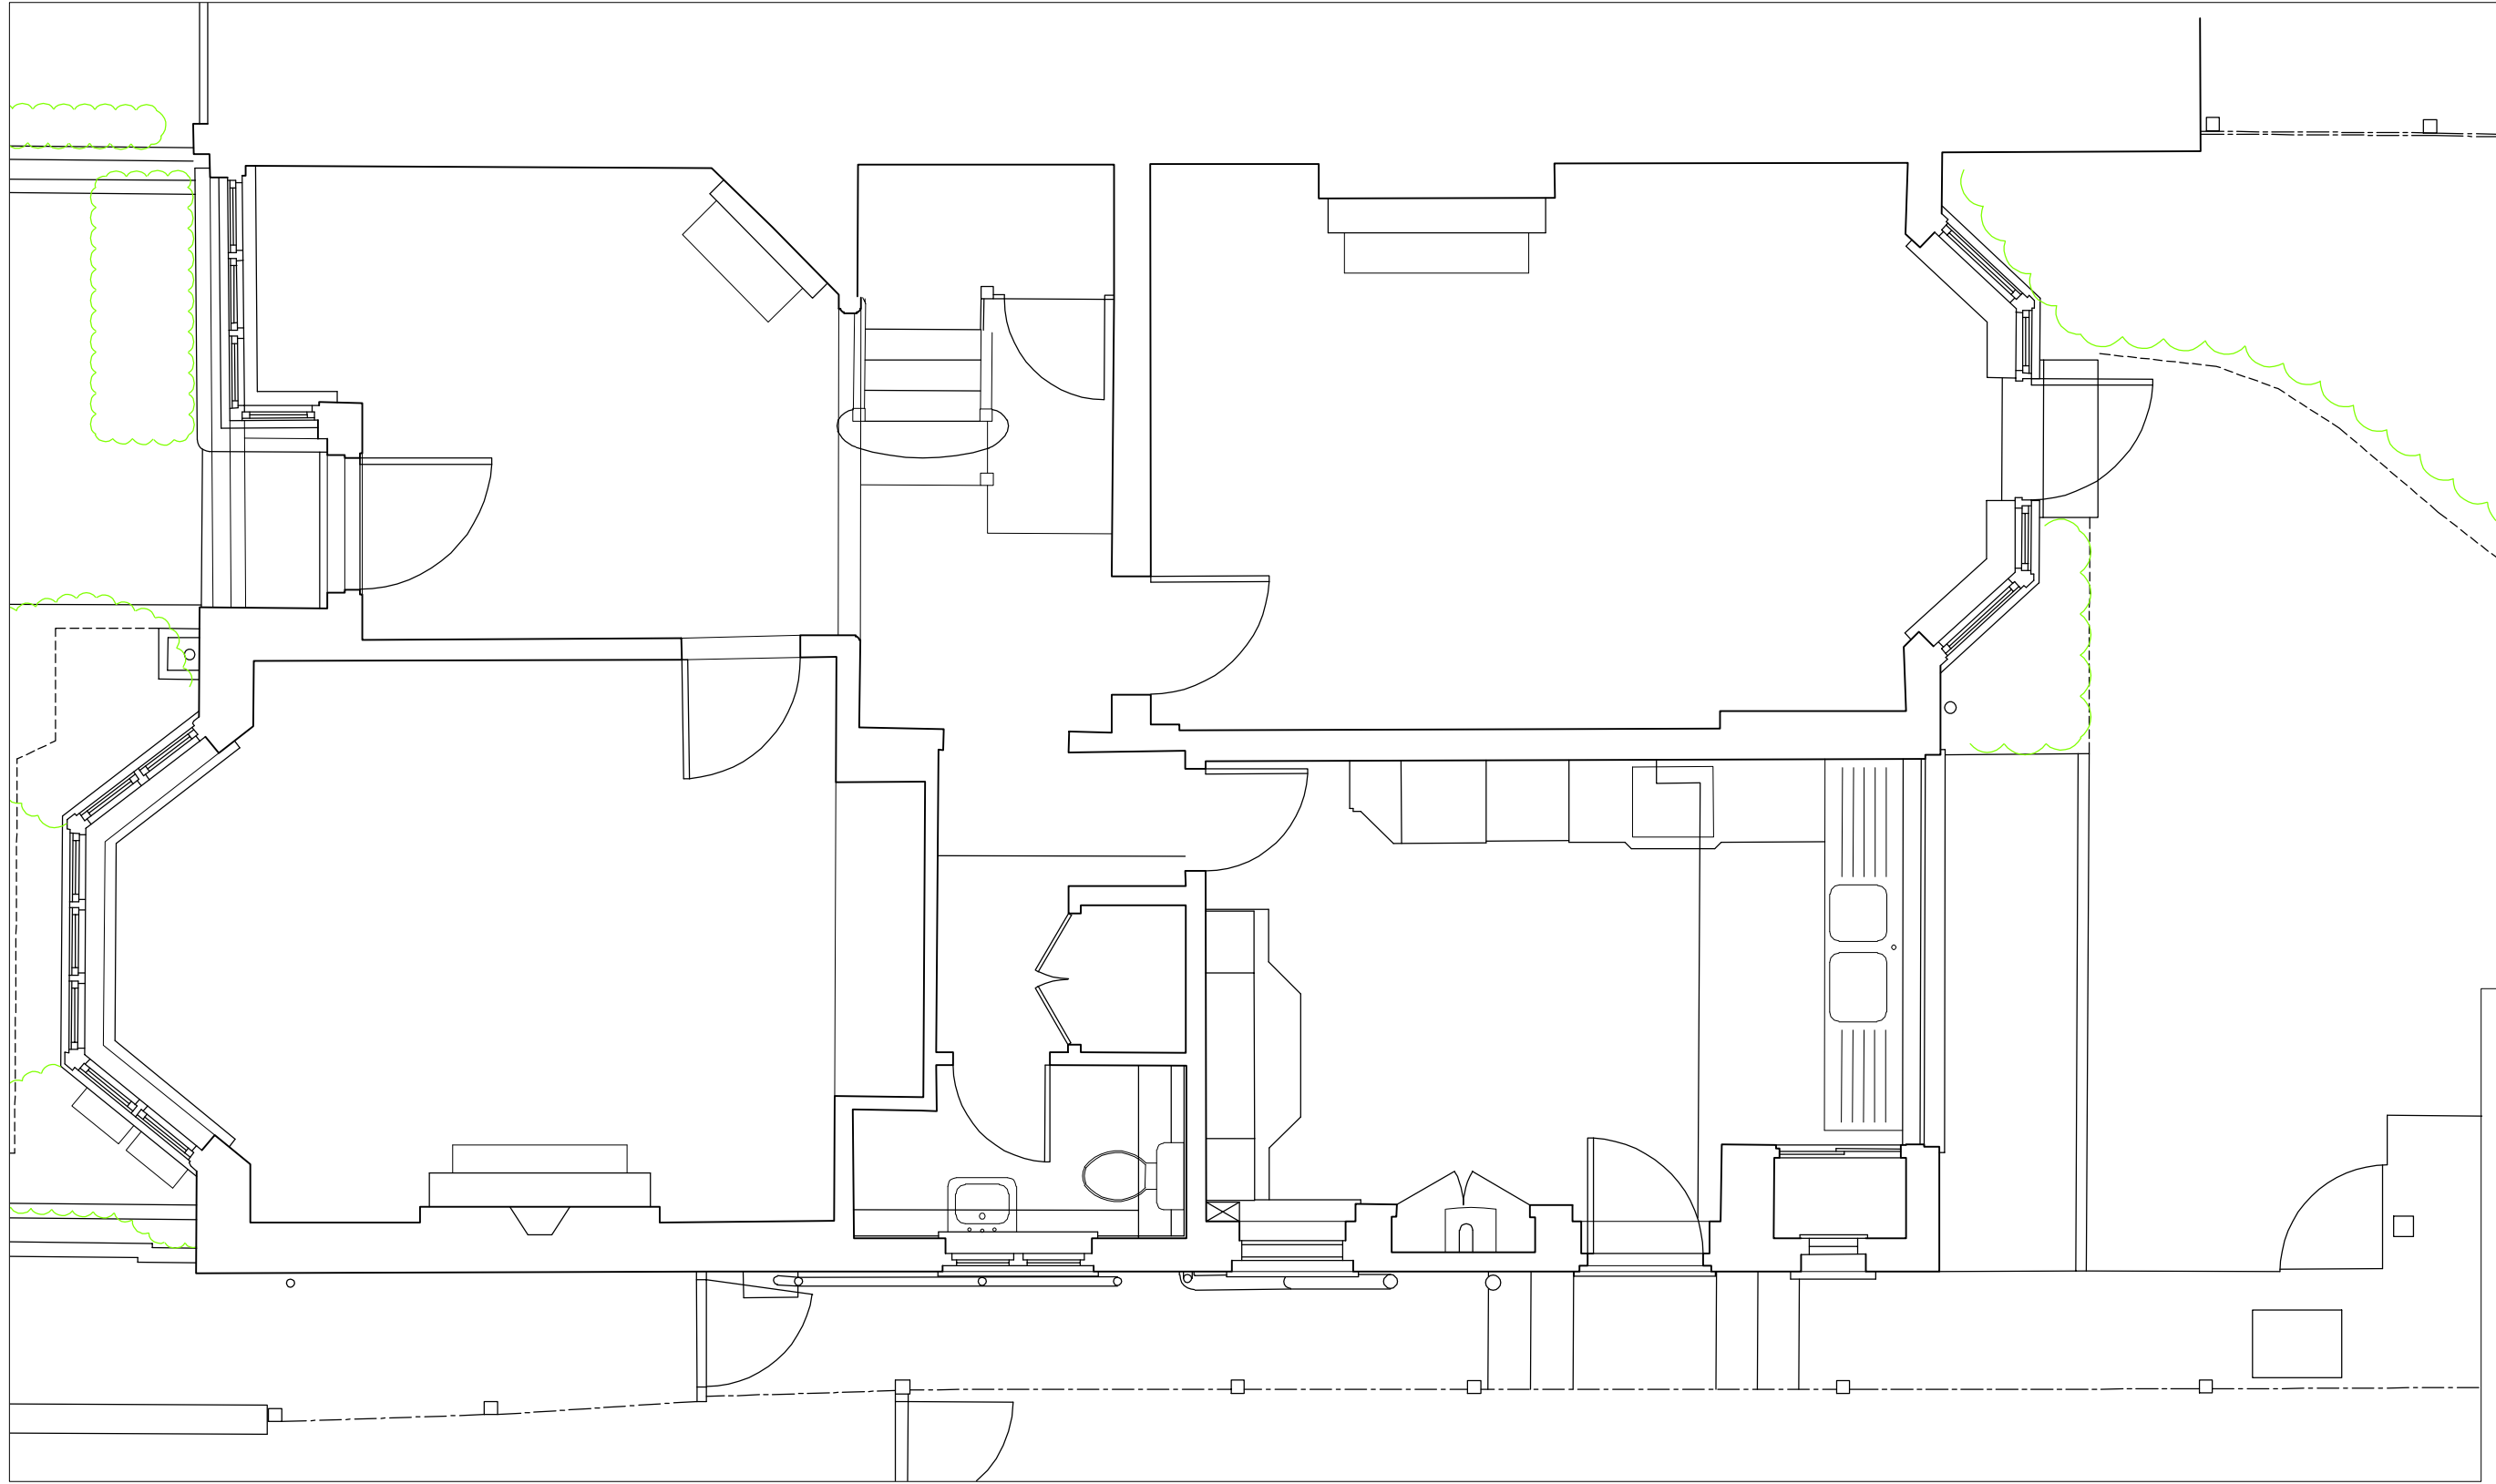


Project: <b>32 Crediton Hill</b> London NW61HP		
Client: <b>Mr. &amp; Mrs. Thurlin</b>		
Title: <b>GROUND FLOOR PLAN: AS EXISTING</b>		
Status: <b>INFORMATION</b>		
Date: 11-04-21	Scale: 1:50 @A3	
Job No: <b>330</b>	Drawing No: <b>E-002</b>	Rev: <b>000</b>

**KEY:**  
Existing  
Proposed  
Demolition  
Boundary



**1 GROUND FLOOR PLAN - AS EXISTING**  
Scale: 1:50

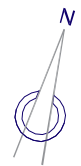


**Dimensions**  
No dimensions to be scaled from drawings. All dimensions to be checked on site by the main contractor before commencement of any shop drawings or work whatsoever either on his own behalf or for sub-contractors or suppliers.

**Discrepancies**  
Any discrepancies between drawings and or other documents shall be referred to the architects.

**Compliance**  
All appropriate work to comply with the relevant requirements of the Building Regulations. All materials specified on this drawing are to be used strictly in accordance with the manufacturers recommendations, correct code of practice and where relevant British Board of Agrément Certificate.

**Copyright**  
This drawing and design thereon is the copyright of Connect Architecture Ltd and must not be reproduced without written consent.


Rev	Date	Description

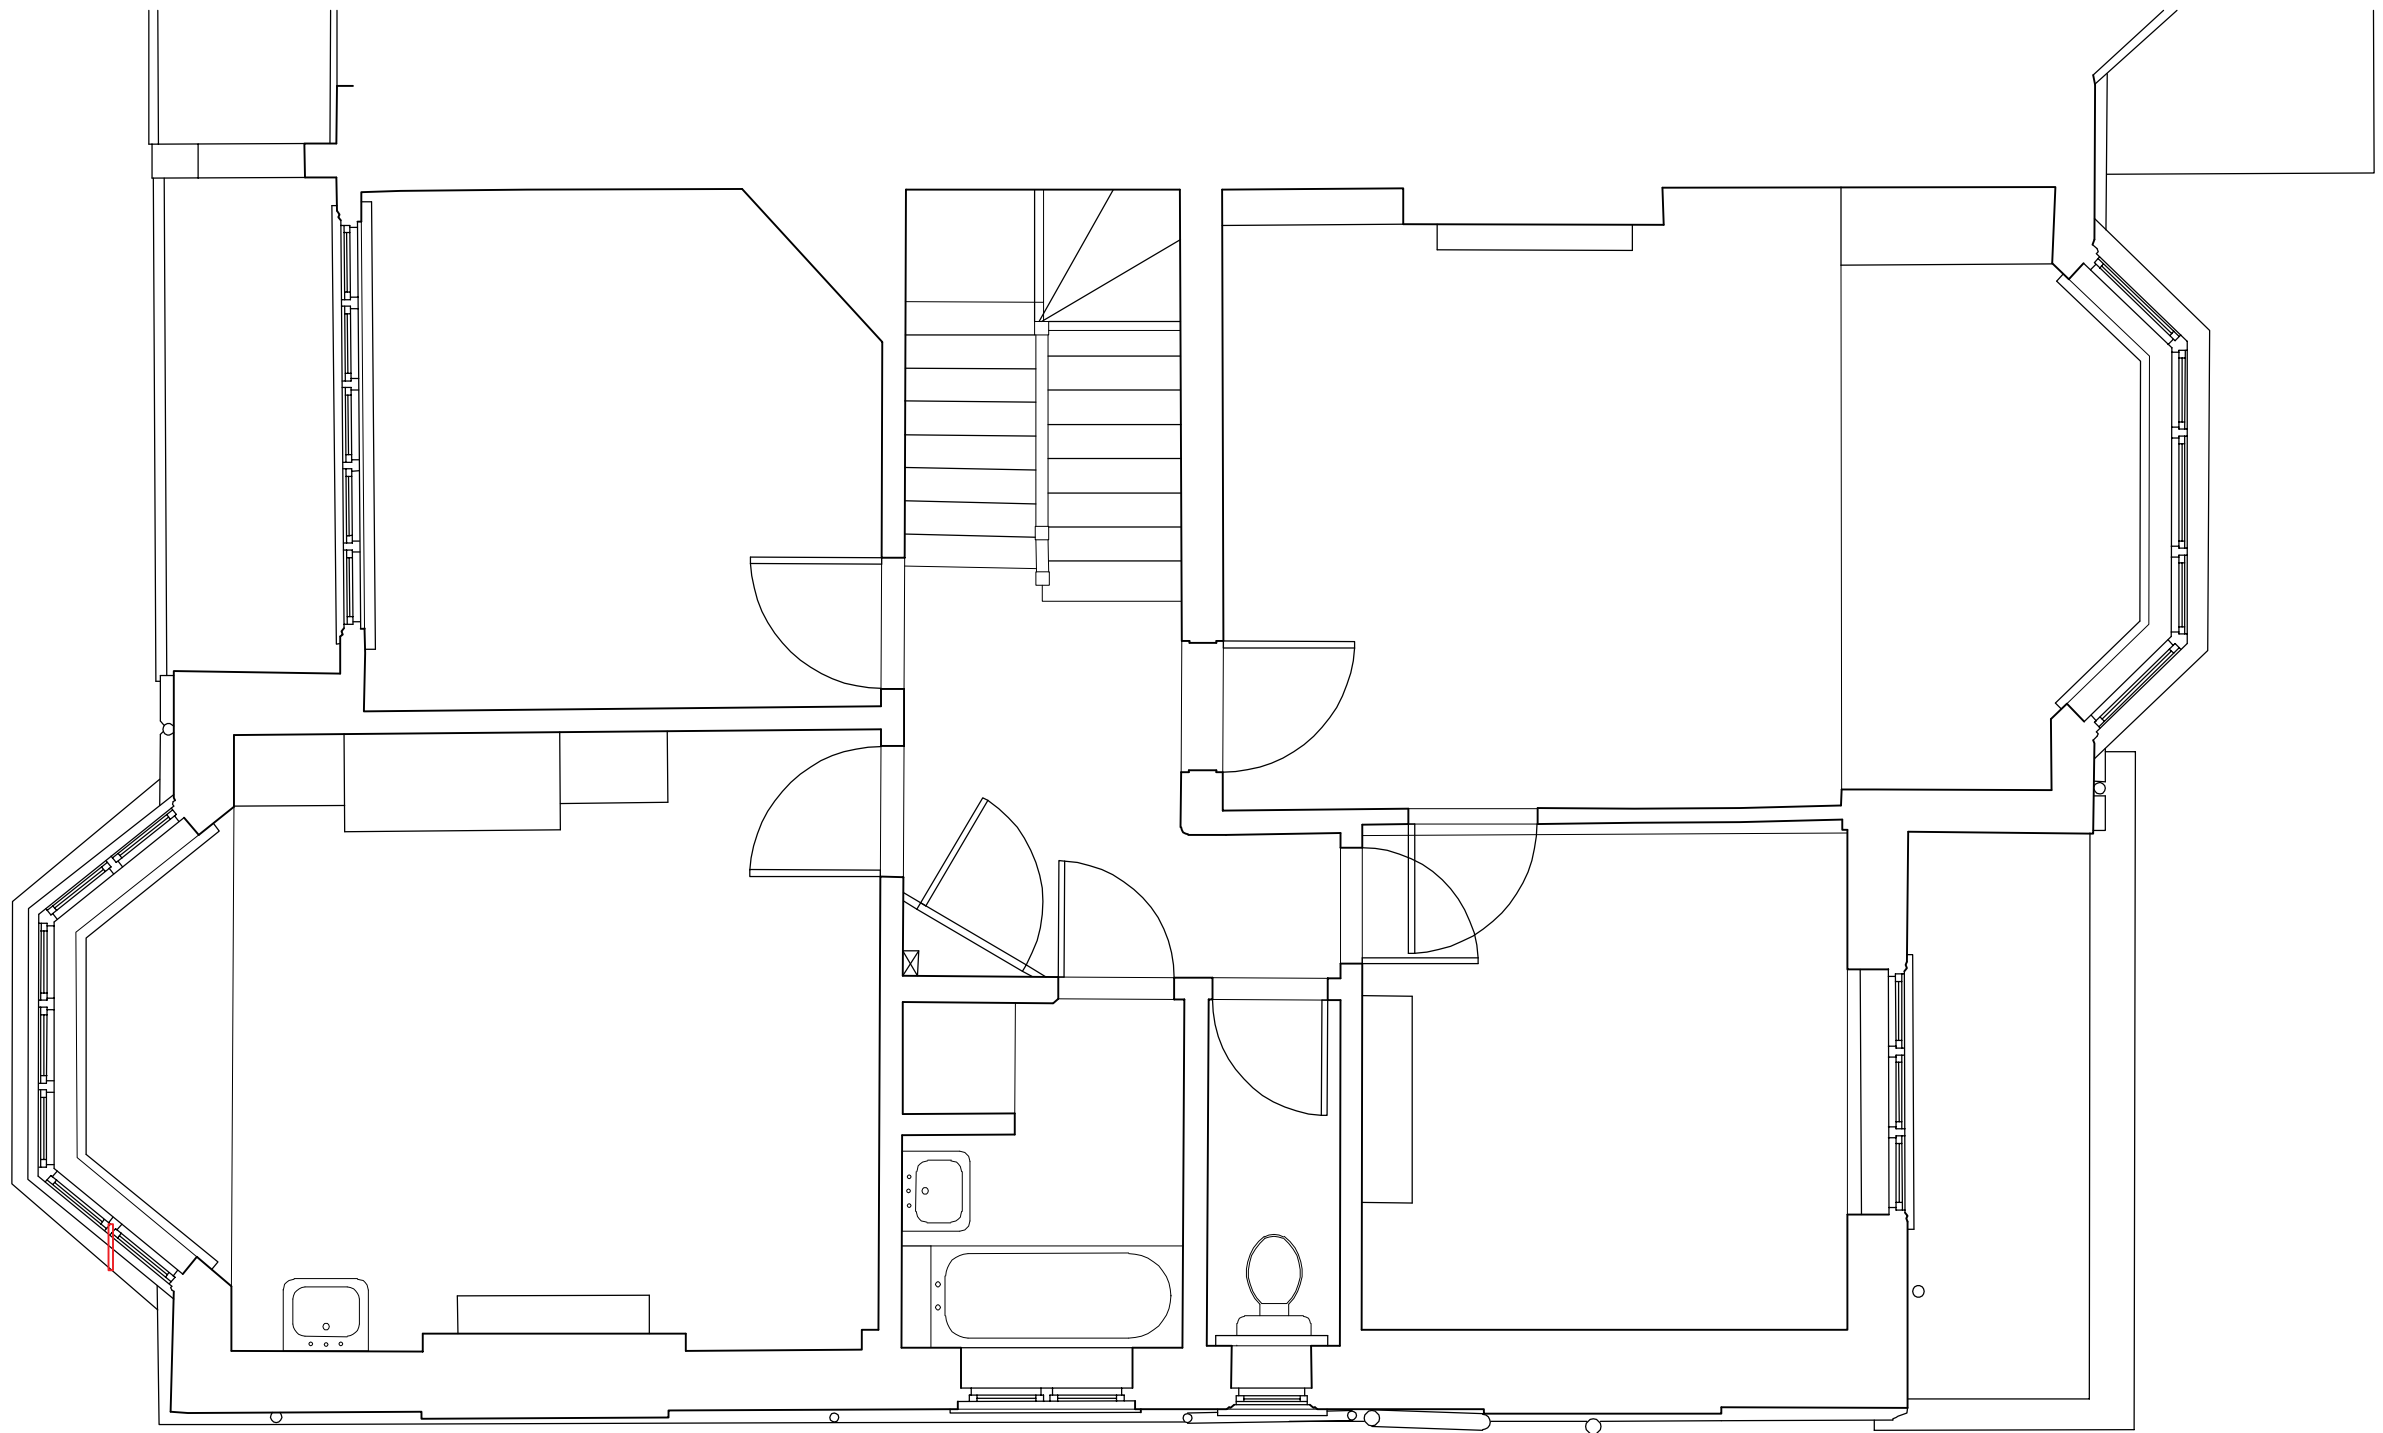

- KEY:**
- Existing
  - Proposed
  - Demolition
  - Boundary



Project: 32 Crediton Hill London NW61HP		
Client: Mr. & Mrs. Thurlin		
Title: <b>FIRST FLOOR PLAN: AS EXISTING</b>		
Status: <b>INFORMATION</b>		
Date: 11-04-21	Scale: 1:50 @A3	
Job No: <b>330</b>	Drawing No: <b>E-003</b>	Rev: <b>000</b>

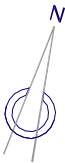


**Dimensions**  
No dimensions to be scaled from drawings. All dimensions to be checked on site by the main contractor before commencement of any shop drawings or work whatsoever either on his own behalf or for sub-contractors or suppliers.

**Discrepancies**  
Any discrepancies between drawings and or other documents shall be referred to the architects.

**Compliance**  
All appropriate work to comply with the relevant requirements of the Building Regulations. All materials specified on this drawing are to be used strictly in accordance with the manufacturers recommendations, correct code of practice and where relevant British Board of Agrément Certificate.

**Copyright**  
This drawing and design thereon is the copyright of Connect Architecture Ltd and must not be reproduced without written consent.


Rev	Date	Description
001	19-01-21	Chimney breast removed
002	19-04-21	Dimensions added
003	28-04-21	Designs updated

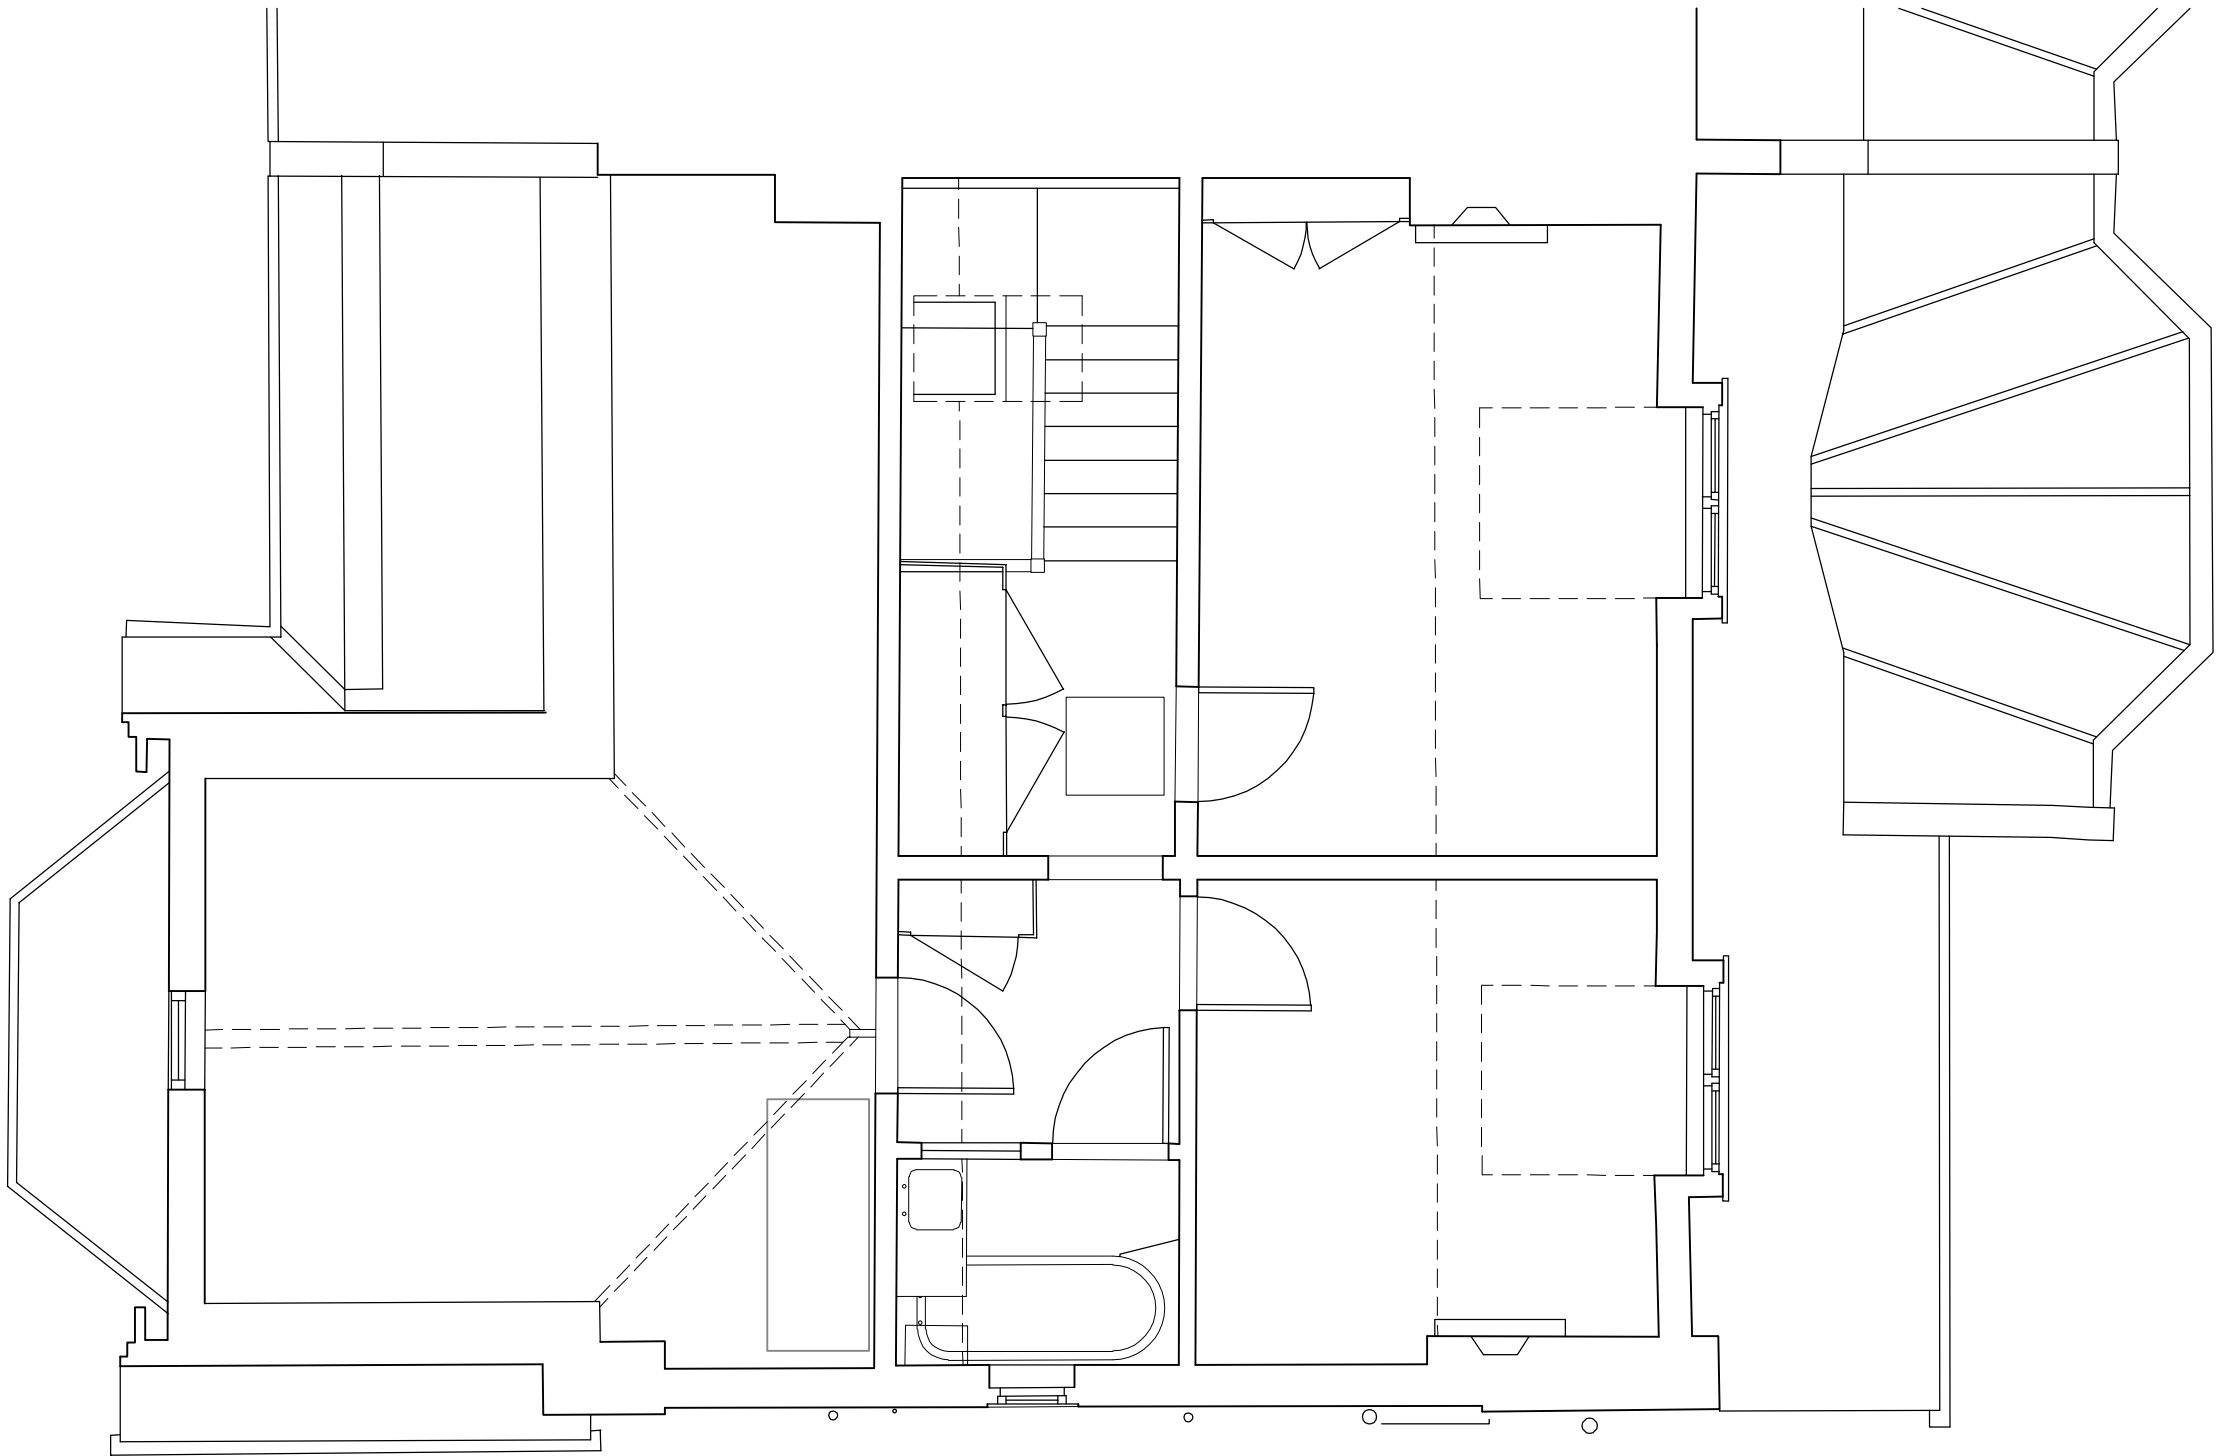

Project: 32 Crediton Hill London NW61HP		
Client: Mr. & Mrs. Thurlin		
Title: <b>SECOND FLOOR PLAN: AS EXISTING</b>		
Status: <b>INFORMATION</b>		
Date: 11-04-21	Scale: 1:50 @A3	
Job No: <b>330</b>	Drawing No: <b>E-004</b>	Rev: <b>000</b>

**KEY:**  
Existing  
Proposed  
Demolition  
Boundary



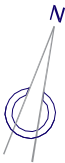


**Dimensions**  
No dimensions to be scaled from drawings. All dimensions to be checked on site by the main contractor before commencement of any shop drawings or work whatsoever either on his own behalf or for sub-contractors or suppliers.

**Discrepancies**  
Any discrepancies between drawings and or other documents shall be referred to the architects.

**Compliance**  
All appropriate work to comply with the relevant requirements of the Building Regulations. All materials specified on this drawing are to be used strictly in accordance with the manufacturers recommendations, correct code of practice and where relevant British Board of Agrément Certificate.

**Copyright**  
This drawing and design thereon is the copyright of Connect Architecture Ltd and must not be reproduced without written consent.

Rev	Date	Description

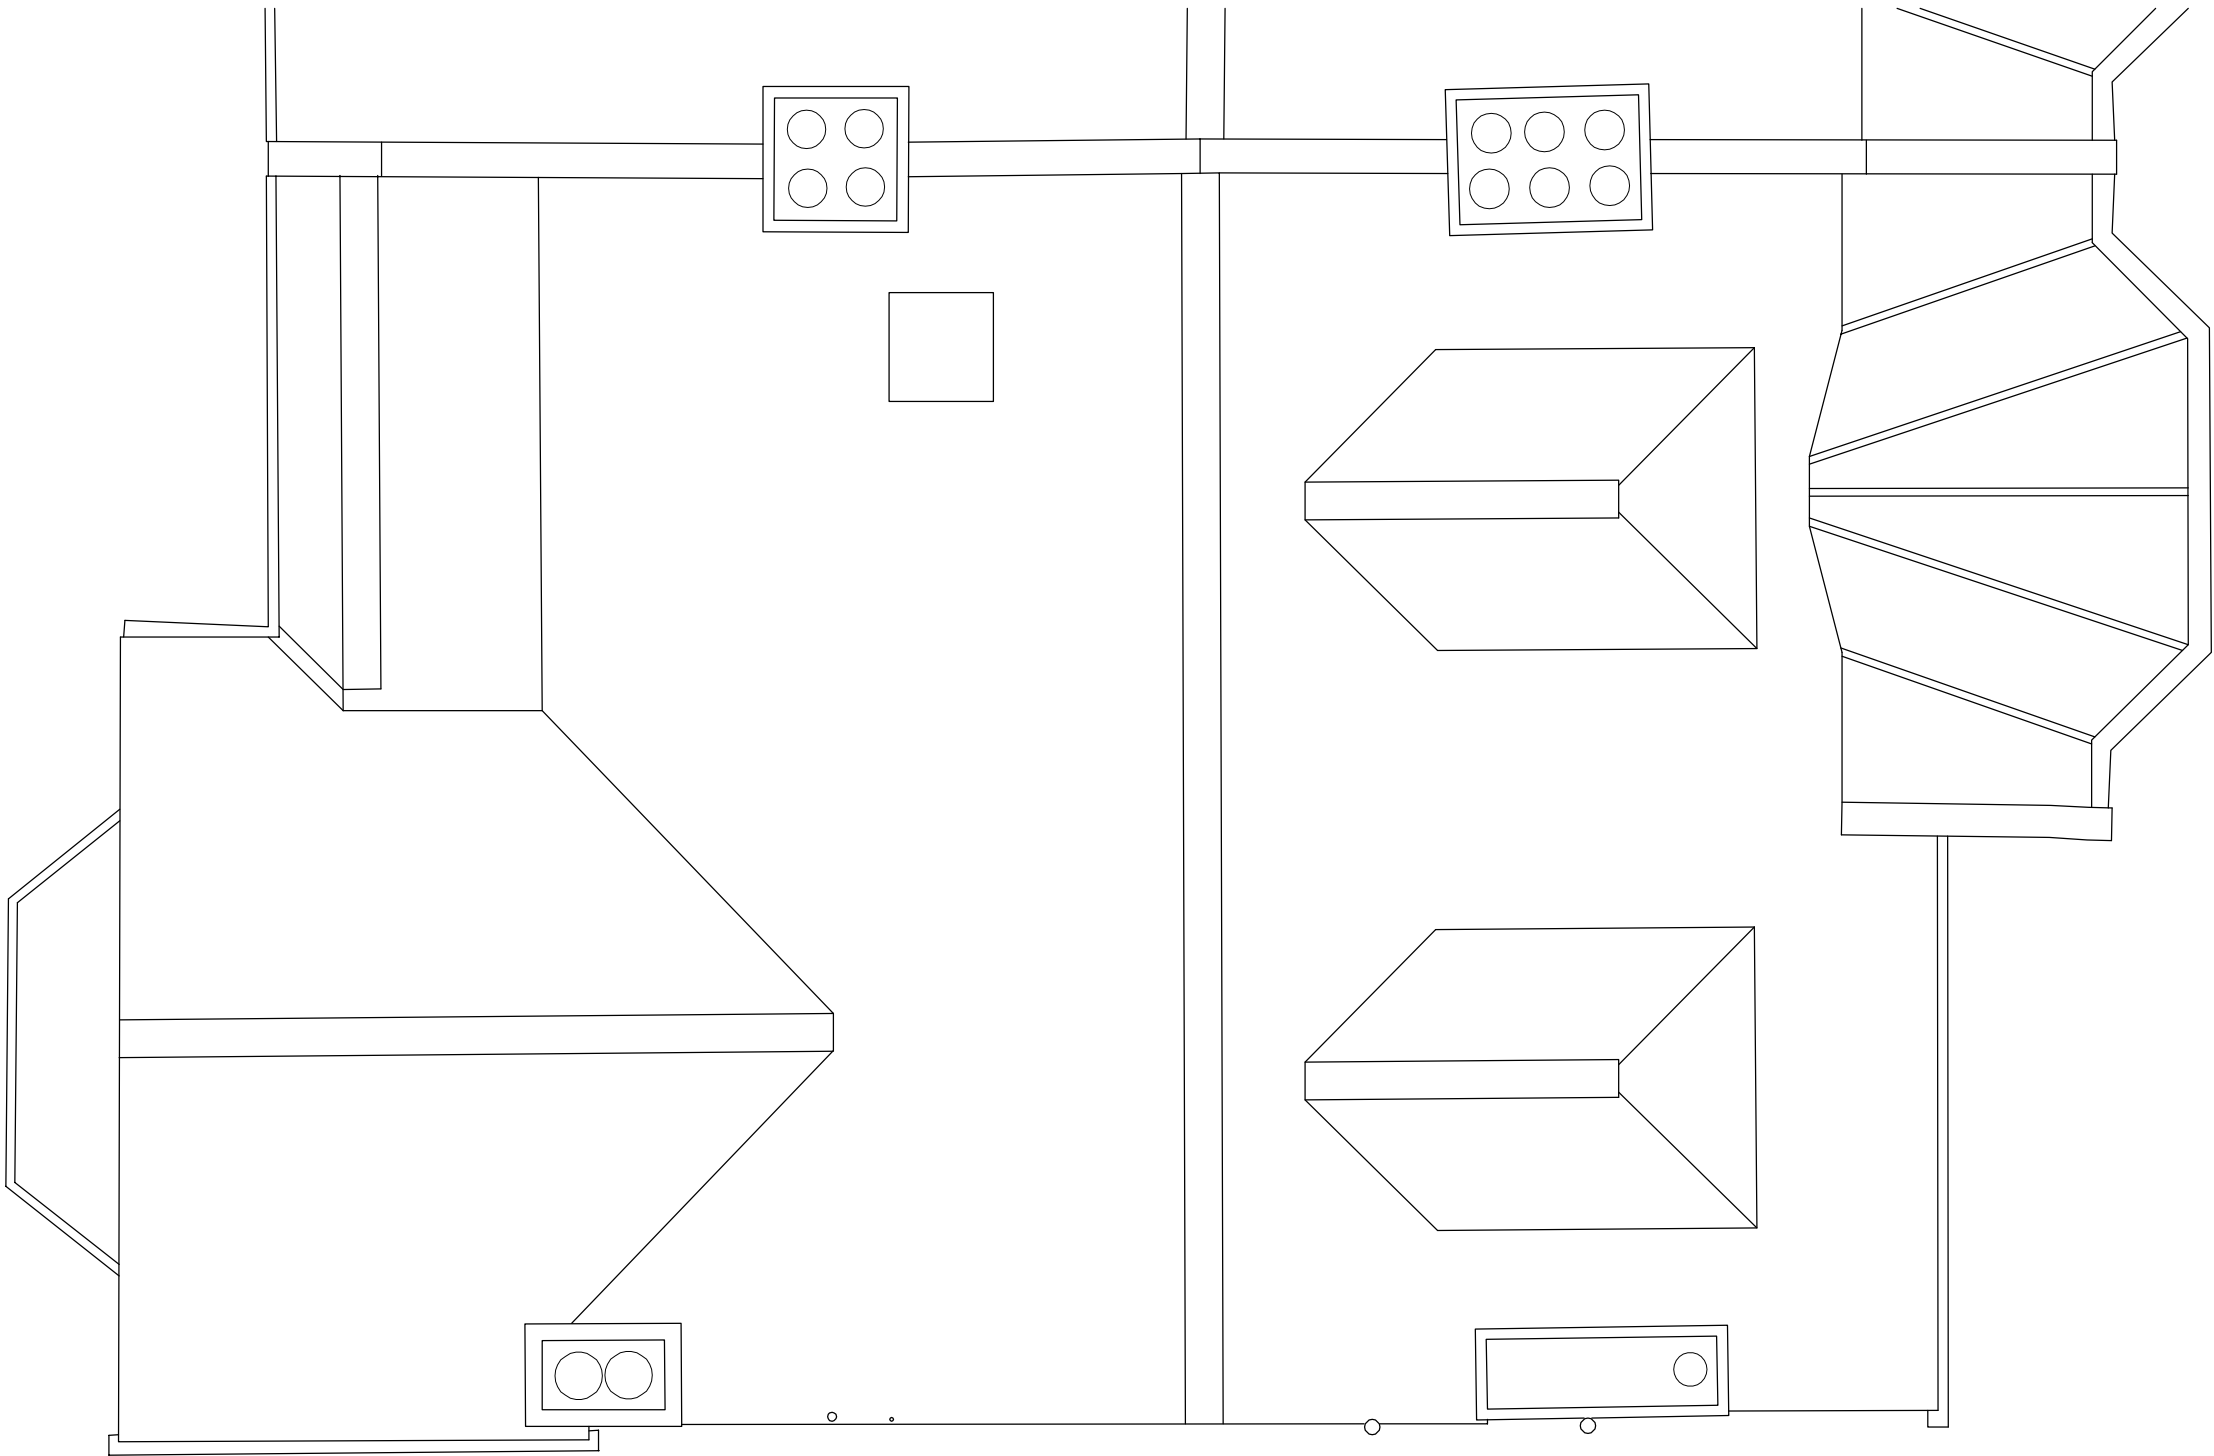

**KEY:**  
Existing  
Proposed  
Demolition  
Boundary



Project: 32 Crediton Hill London NW61HP		
Client: Mr. & Mrs. Thurlin		
Title: <b>ROOF PLAN: AS EXISTING</b>		
Status: <b>INFORMATION</b>		
Date: 11-04-21	Scale: 1:50 @A3	
Job No: <b>330</b>	Drawing No: <b>E-005</b>	Rev: <b>000</b>



1 ENTRANCE ELEVATION - AS EXISTING

Scale: 1:100



2 REAR ELEVATION - AS EXISTING


Scale: 1:100



3 SIDE ELEVATION - AS EXISTING

Scale: 1:100

KEY:  
Existing  
Proposed  
Demolition  
Boundary

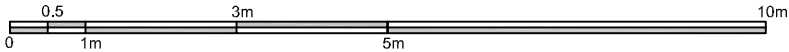

Dimensions  
No dimensions to be scaled from drawings. All dimensions to be checked on site by the main contractor before commencement of any shop drawings or work whatsoever either on his own behalf or for sub-contractors or suppliers.

Discrepancies  
Any discrepancies between drawings and or other documents shall be referred to the architects.



Compliance  
All appropriate work to comply with the relevant requirements of the Building Regulations. All materials specified on this drawing are to be used strictly in accordance with the manufacturers recommendations, correct code of practice and where relevant British Board of Agrément Certificate.

Copyright  
This drawing and design thereon is the copyright of Connect Architecture Ltd and must not be reproduced without written consent.


Rev	Date	Description
002	19-04-21	Skylight added
003	26-04-21	Designs updated
004	28-04-21	Garden door added to cantile bay



Project: 32 Crediton Hill London NW61HP		
Client: Mr. & Mrs. Thurlin		
Title: <b>ELEVATIONS: AS EXISTING</b>		
Status: <b>INFORMATION</b>		
Date: 11-04-21	Scale: 1:100 @A3	
Job No: <b>330</b>	Drawing No: <b>E-010</b>	Rev: <b>000</b>

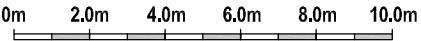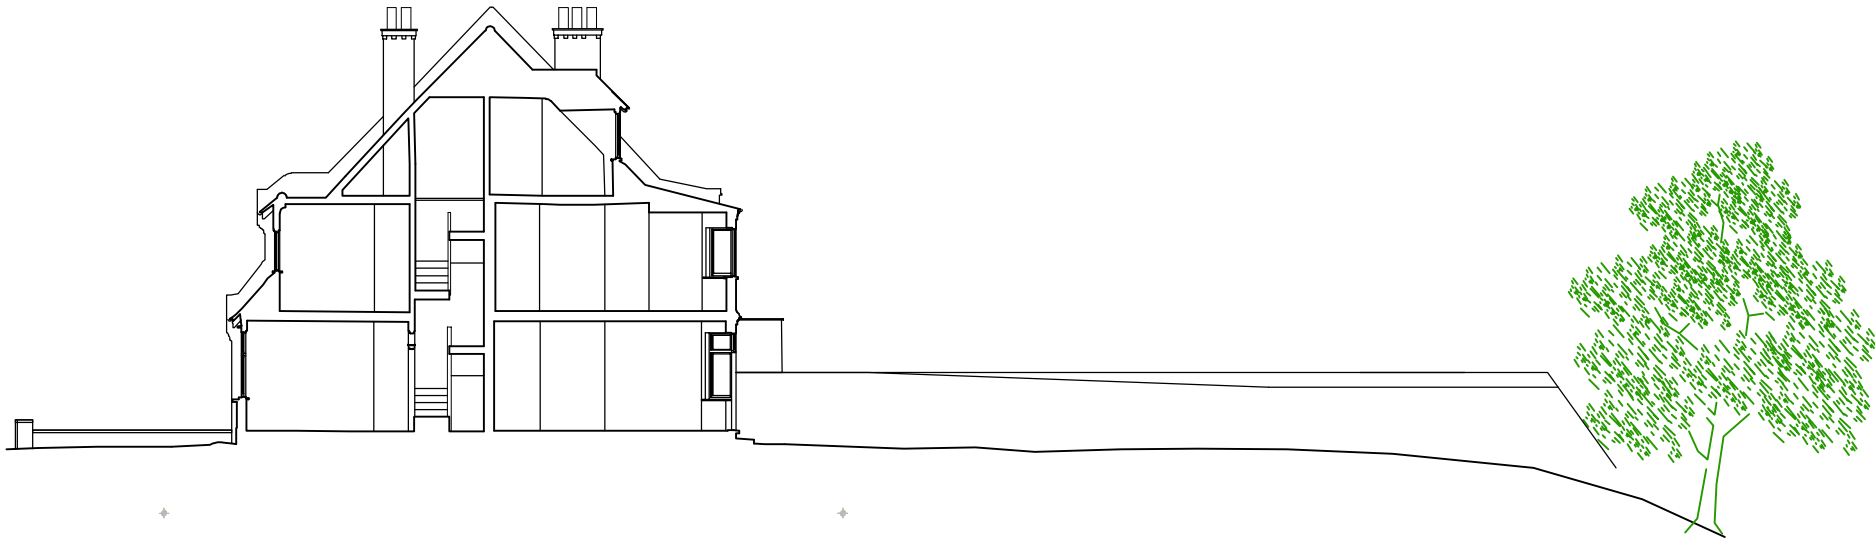

1 SECTION A - AS EXISTING  
Scale: 1:200

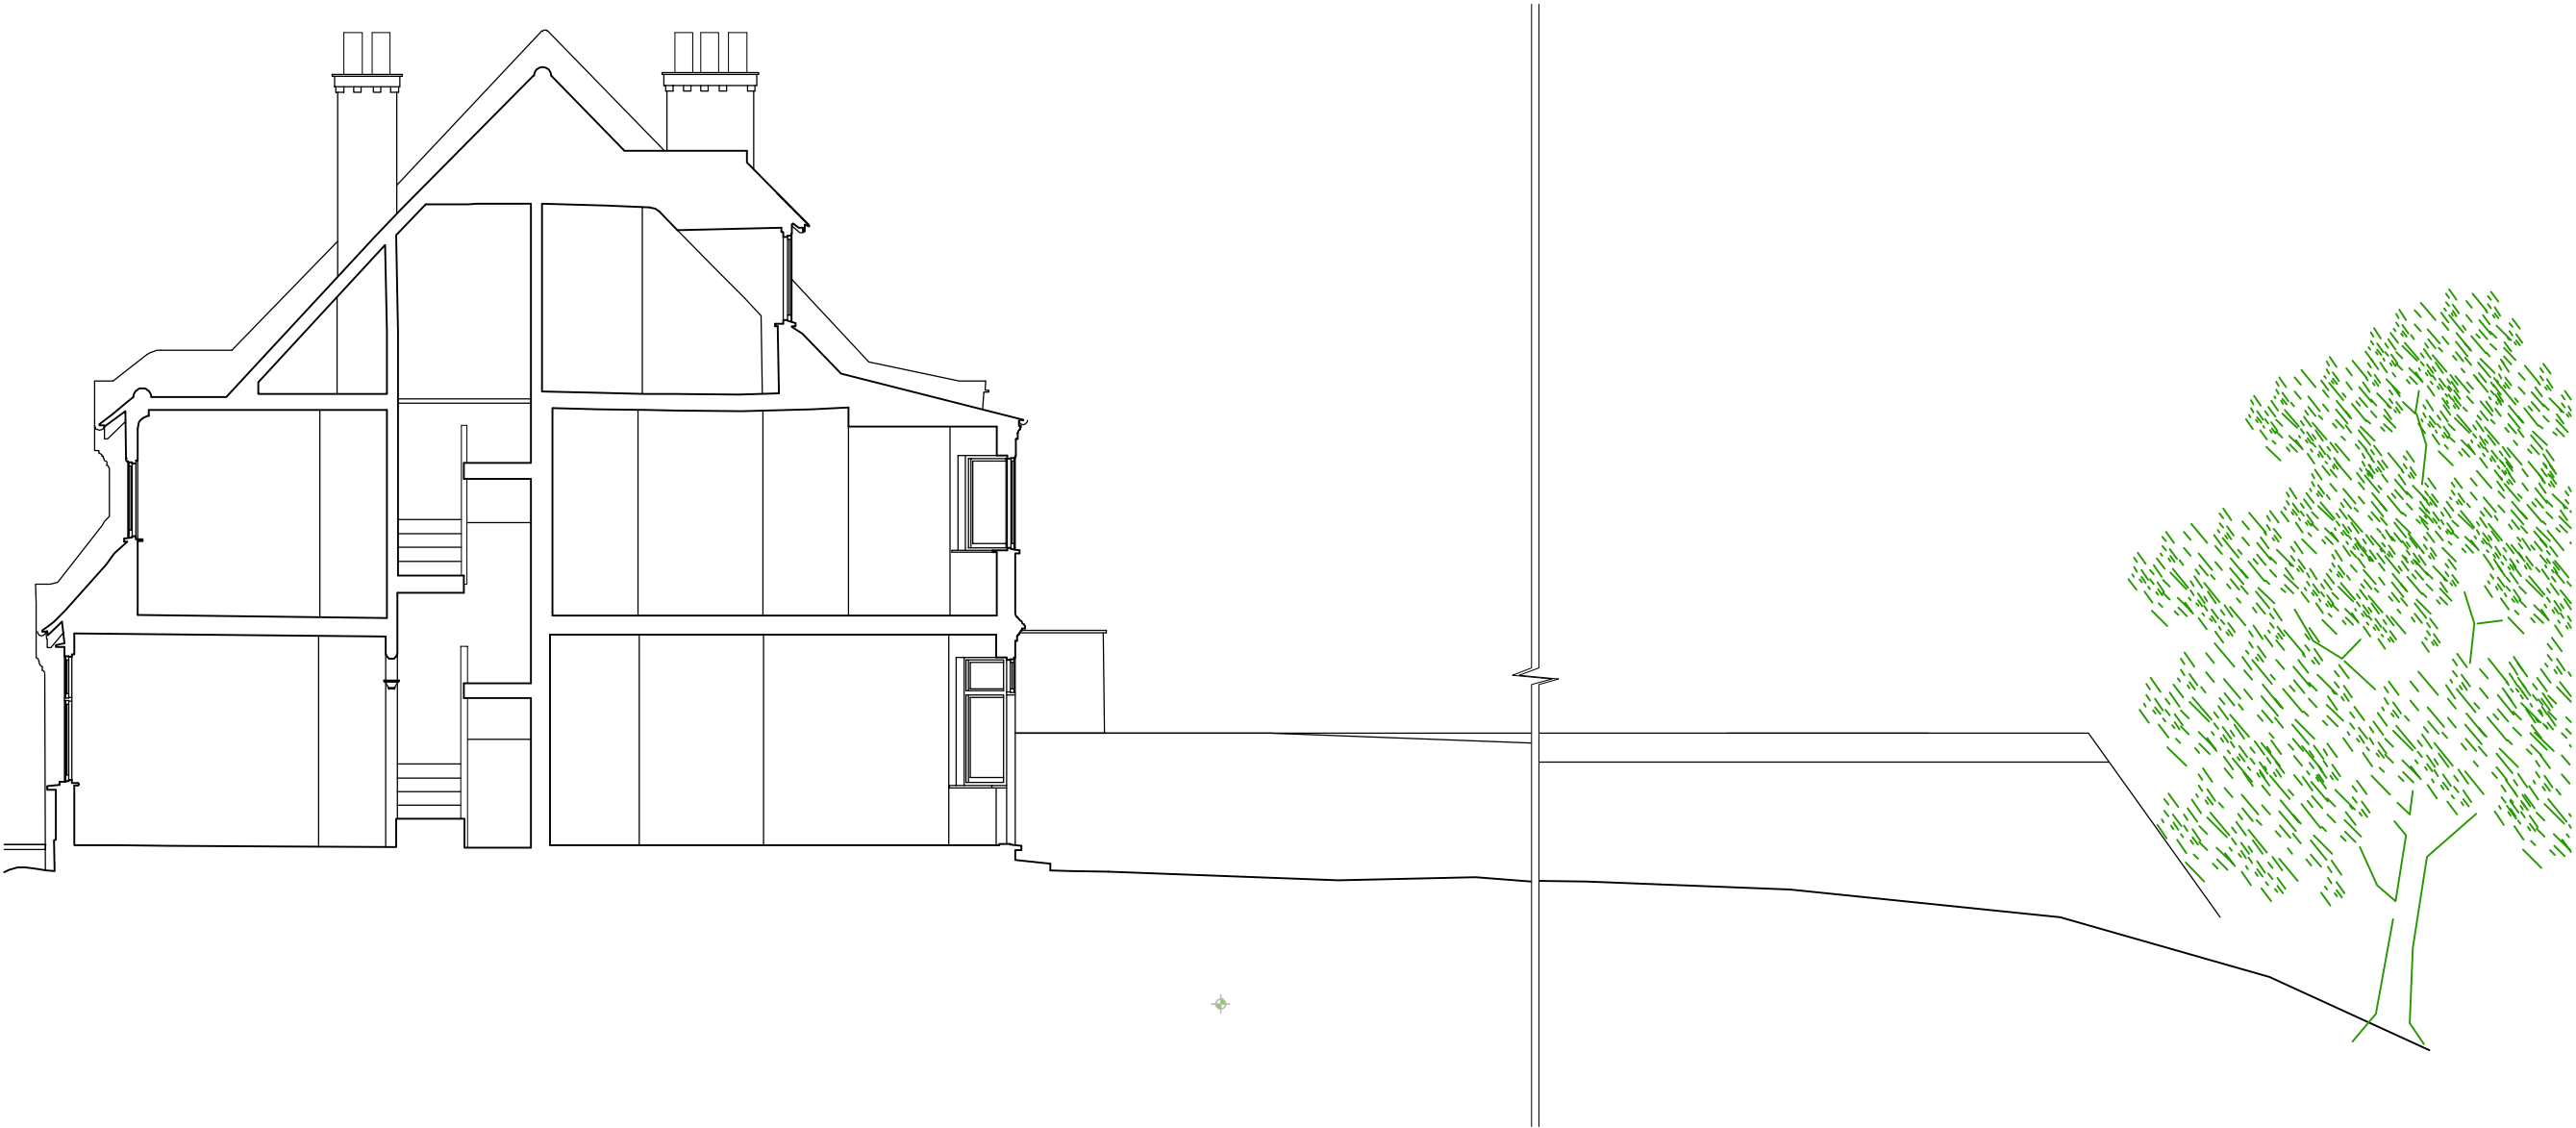

KEY:  
Existing  
Proposed  
Demolition  
Boundary



1 SECTION A - AS EXISTING  
Scale: 1:100

Dimensions  
No dimensions to be scaled from drawings. All dimensions to be checked on site by the main contractor before commencement of any shop drawings or work whatsoever either on his own behalf or for sub-contractors or suppliers.

Discrepancies  
Any discrepancies between drawings and or other documents shall be referred to the architects.

Compliance  
All appropriate work to comply with the relevant requirements of the Building Regulations. All materials specified on this drawing are to be used strictly in accordance with the manufacturers recommendations, correct code of practice and where relevant British Board of Agrément Certificate.

Copyright  
This drawing and design thereon is the copyright of Connect Architecture Ltd and must not be reproduced without written consent.

Rev	Date	Description



Project: 32 Crediton Hill London NW61HP		
Client: Mr. & Mrs. Thurlin		
Title: SECTION A-A: AS EXISTING		
Status: INFORMATION		
Date: 11-04-21	Scale: 1:100, 1:200 @A3	
Job No: 330	Drawing No: E-020	Rev: 000