


1 SITE PLAN - AS PROPOSED

Scale: 1:100

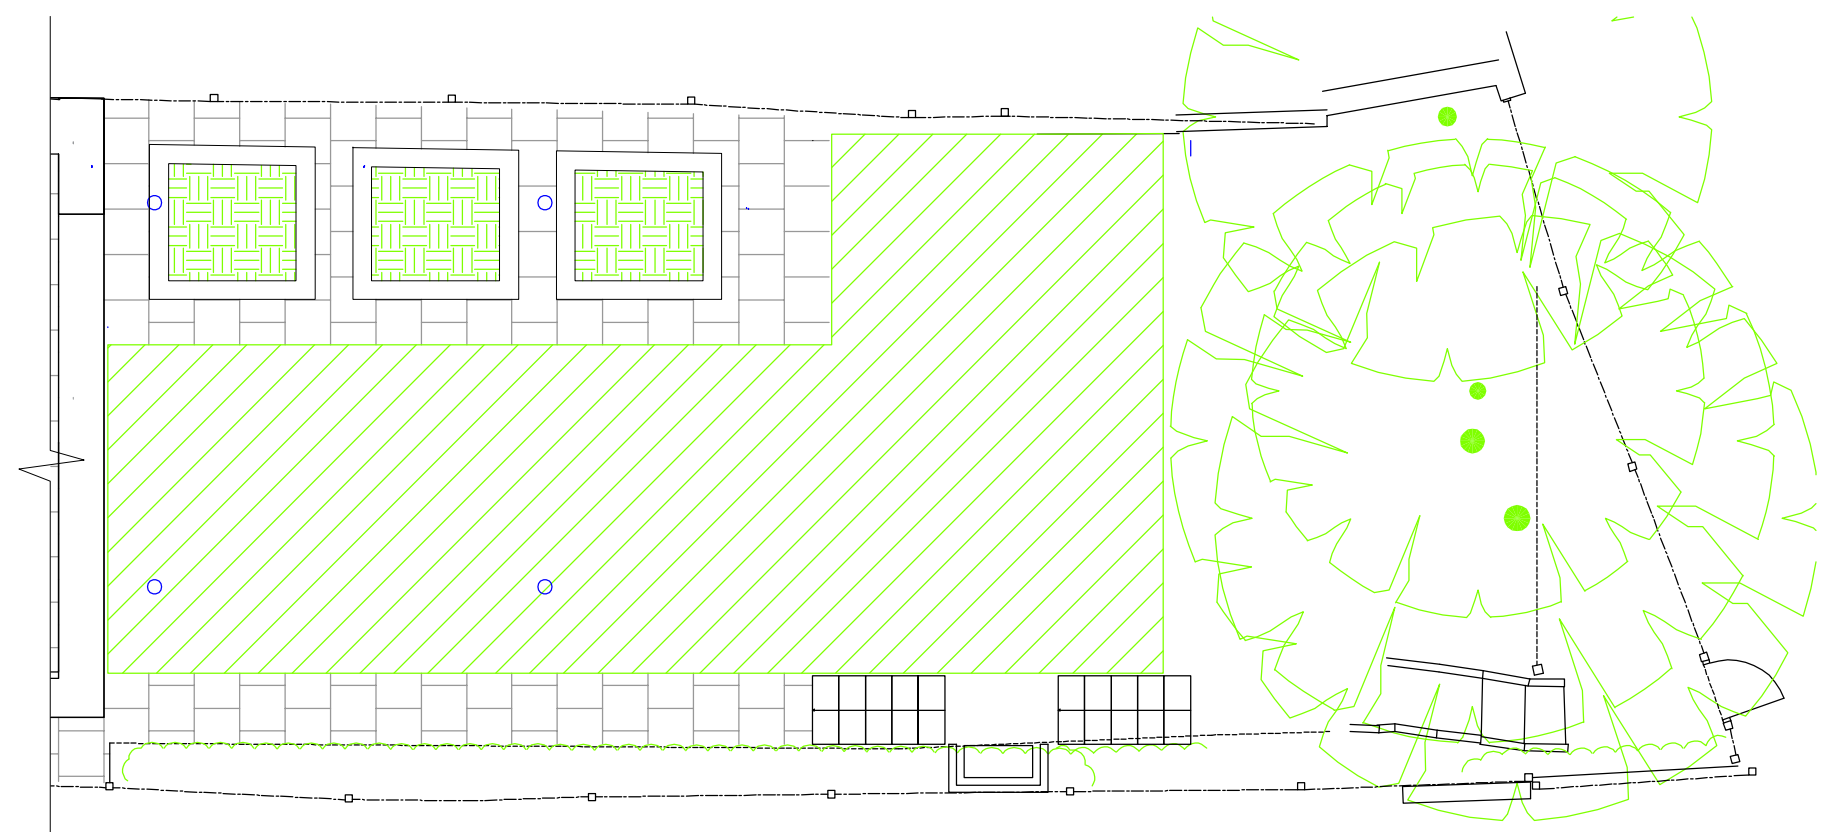


2 SITE PLAN - AS PROPOSED

Scale: 1:100

KEY:

- Existing
- Proposed
- Demolition
- Boundary

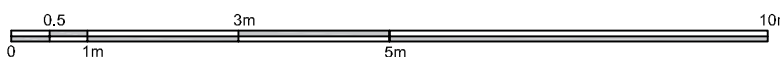

A diagram showing a cone with a circular base. A point labeled 'N' is positioned above the cone, representing the North Pole.

Dimensions to be scaled from drawings. All dimensions to be checked on site by the main contractor before commencement of any shop drawings or work whatsoever either on his own behalf or for sub-contractors or suppliers.

Discrepancies Any discrepancies between drawings and other documents shall be referred to the architects.

Compliance All appropriate work to comply with the relevant requirements of the Building Regulations. All materials specified on this drawing are to be used strictly in accordance with the manufacturers recommendations, correct code of practice and where relevant British Board of Agrément Certificate.


Copyright This drawing and design thereon is the copyright of Connect Architecture Ltd and must not be reproduced without written consent.

Rev	Date	Description



CONNECT ARCHITECTURE

Project: 32 Crediton Hill Rear Extension London NW61HP		
Client: Mr. & Mrs. Thurlin		
Title: SITE PLAN: AS PROPOSED		
Status: INFORMATION		
Date: 11-10-21	Scale: 1:100 @A3	
Job No: 330	Drawing No: PE-001	Rev: 000

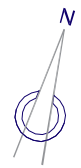


Dimensions
No dimensions to be scaled from drawings. All dimensions to be checked on site by the main contractor before commencement of any shop drawings or work whatsoever either on his own behalf or for sub-contractors or suppliers.

Discrepancies
Any discrepancies between drawings and or other documents shall be referred to the architects.

Compliance
All appropriate work to comply with the relevant requirements of the Building Regulations. All materials specified on this drawing are to be used strictly in accordance with the manufacturers recommendations, correct code of practice and where relevant British Board of Agrément Certificate.

Copyright
This drawing and design thereon is the copyright of Connect Architecture Ltd and must not be reproduced without written consent.

Rev	Date	Description

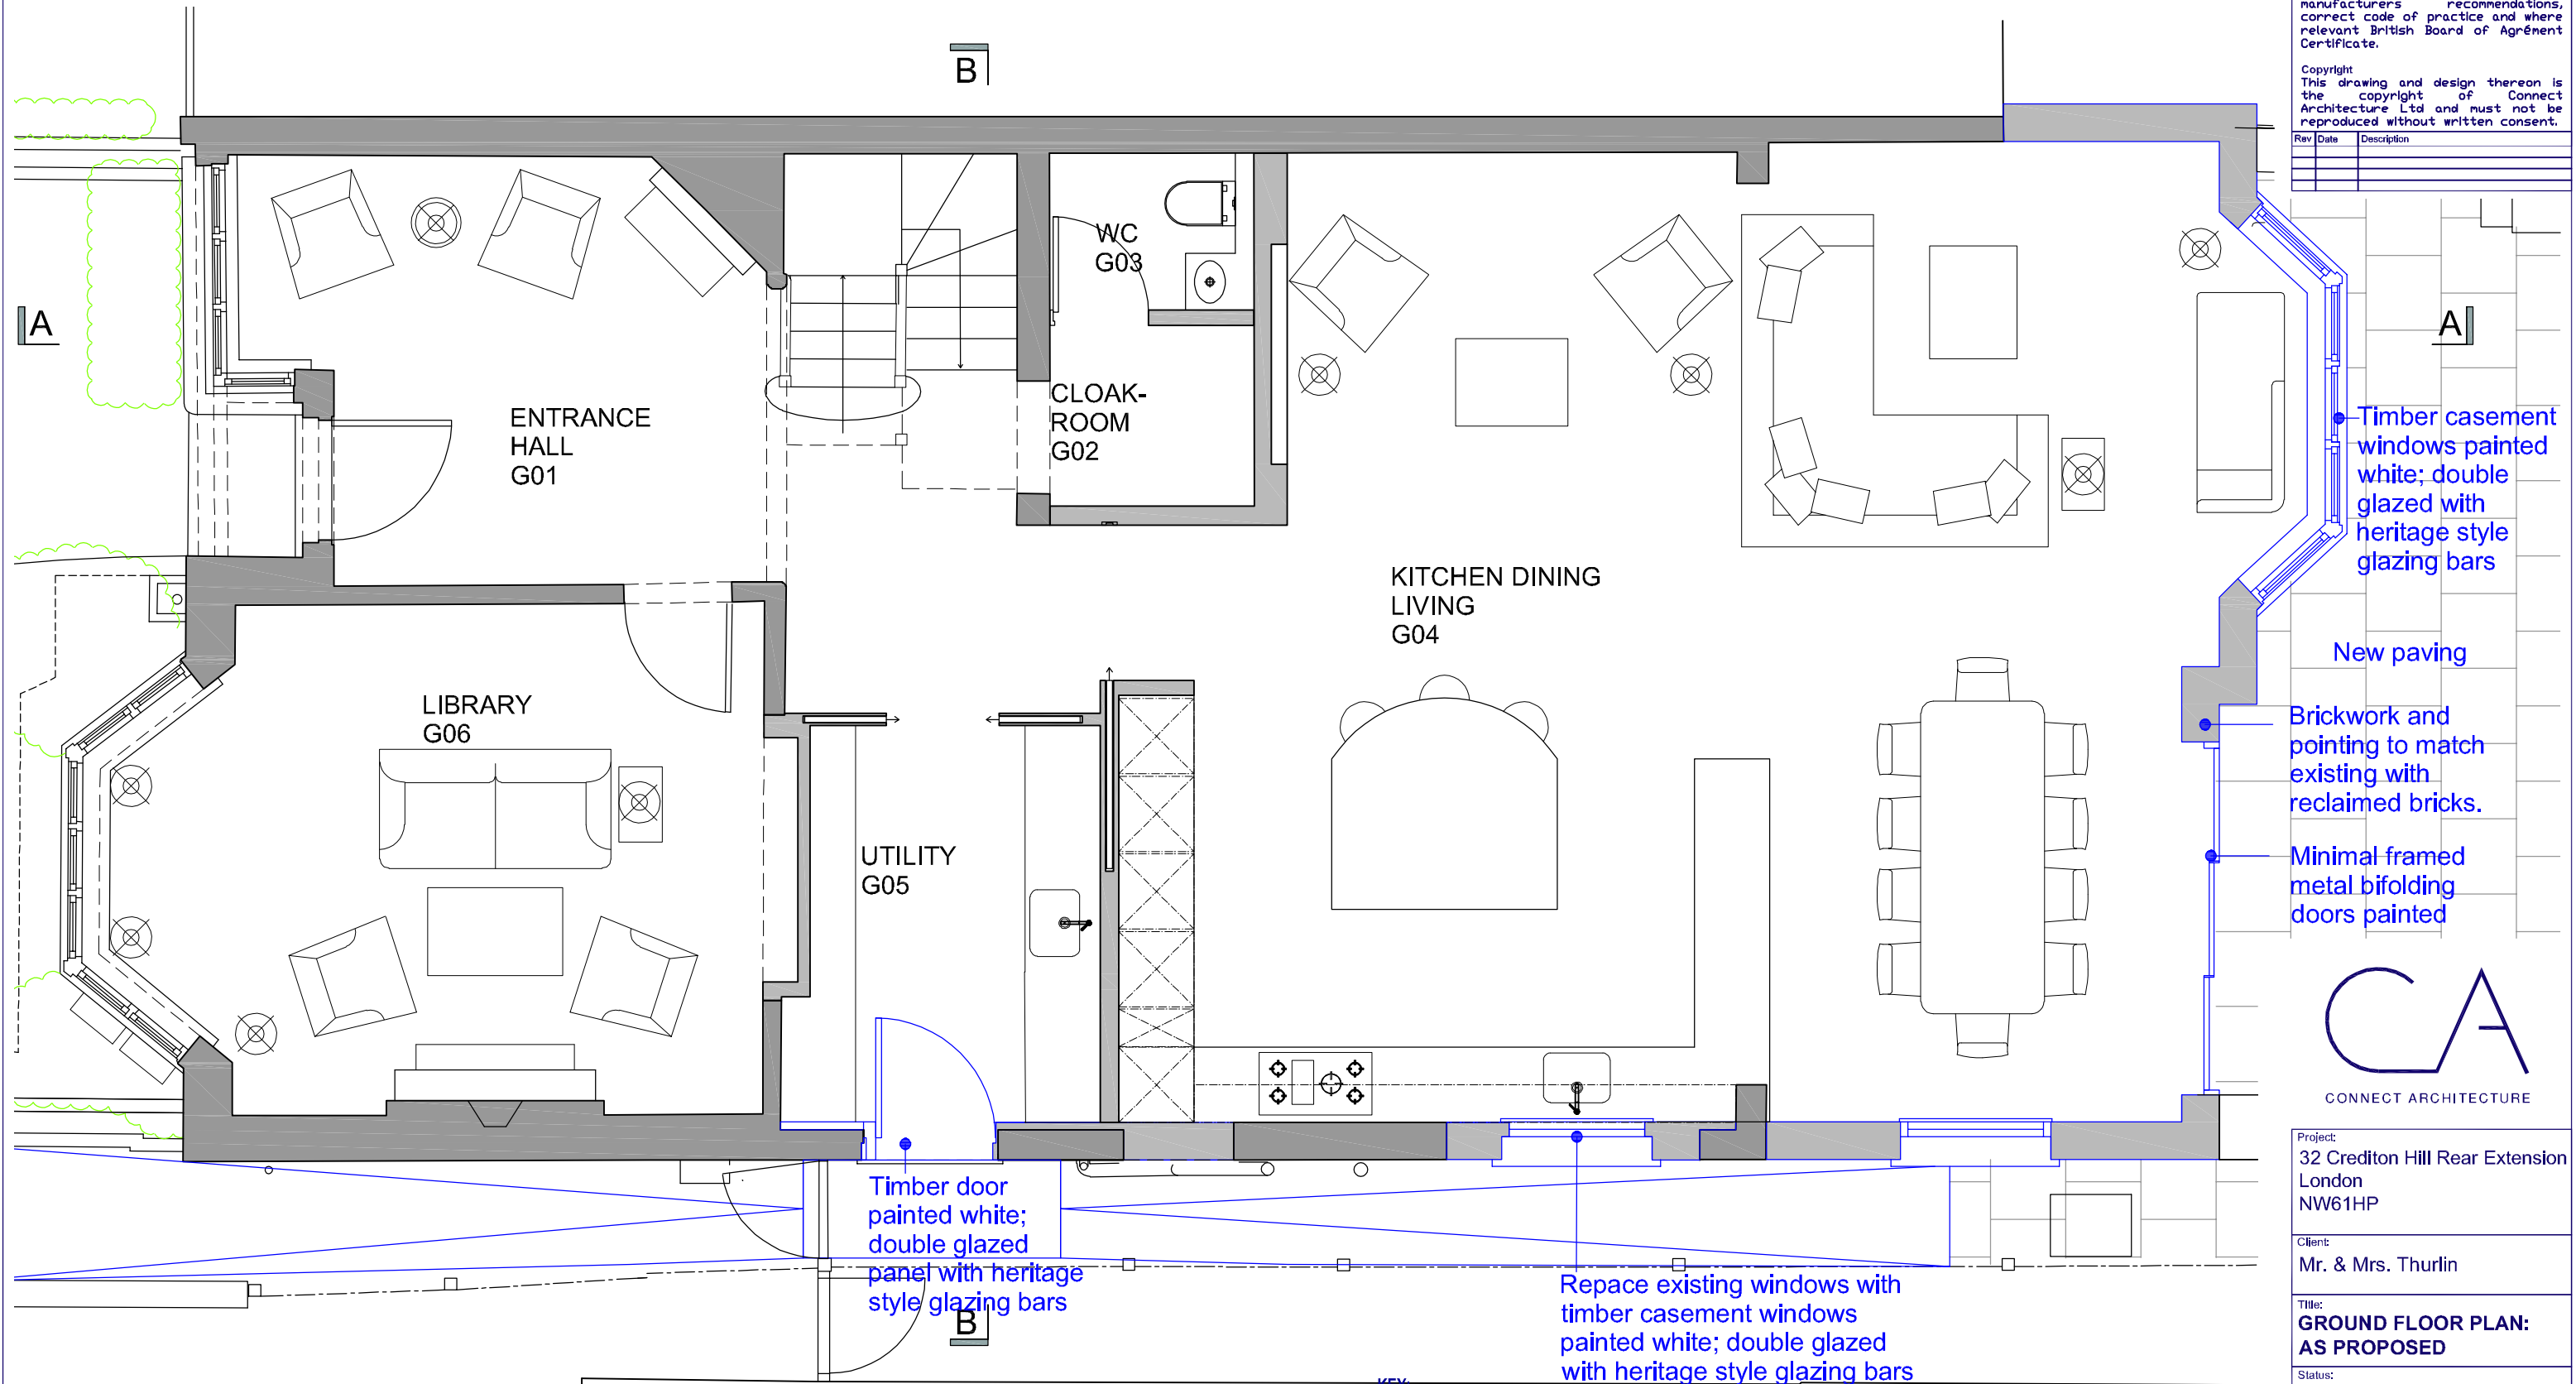

Timber casement windows painted white; double glazed with heritage style glazing bars

New paving

Brickwork and pointing to match existing with reclaimed bricks.

Minimal framed metal bifolding doors painted

Timber door painted white; double glazed panel with heritage style glazing bars

Repace existing windows with timber casement windows painted white; double glazed with heritage style glazing bars

KEY:
Existing
Proposed
Demolition
Boundary



CONNECT ARCHITECTURE

Project:
32 Crediton Hill Rear Extension
London
NW61HP


Client:
Mr. & Mrs. Thurlin

Title:
**GROUND FLOOR PLAN:
AS PROPOSED**

Status:
INFORMATION

Date: 11-10-21 **Scale:** 1:50 @A3

Job No: 330 **Drawing No:** PE-002 **Rev:** 000

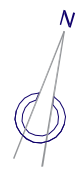


Dimensions
No dimensions to be scaled from drawings. All dimensions to be checked on site by the main contractor before commencement of any shop drawings or work whatsoever either on his own behalf or for sub-contractors or suppliers.

Discrepancies
Any discrepancies between drawings and or other documents shall be referred to the architects.

Compliance
All appropriate work to comply with the relevant requirements of the Building Regulations. All materials specified on this drawing are to be used strictly in accordance with the manufacturers recommendations, correct code of practice and where relevant British Board of Agrément Certificate.

Copyright
This drawing and design thereon is the copyright of Connect Architecture Ltd and must not be reproduced without written consent.

Rev	Date	Description
-----	------	-------------

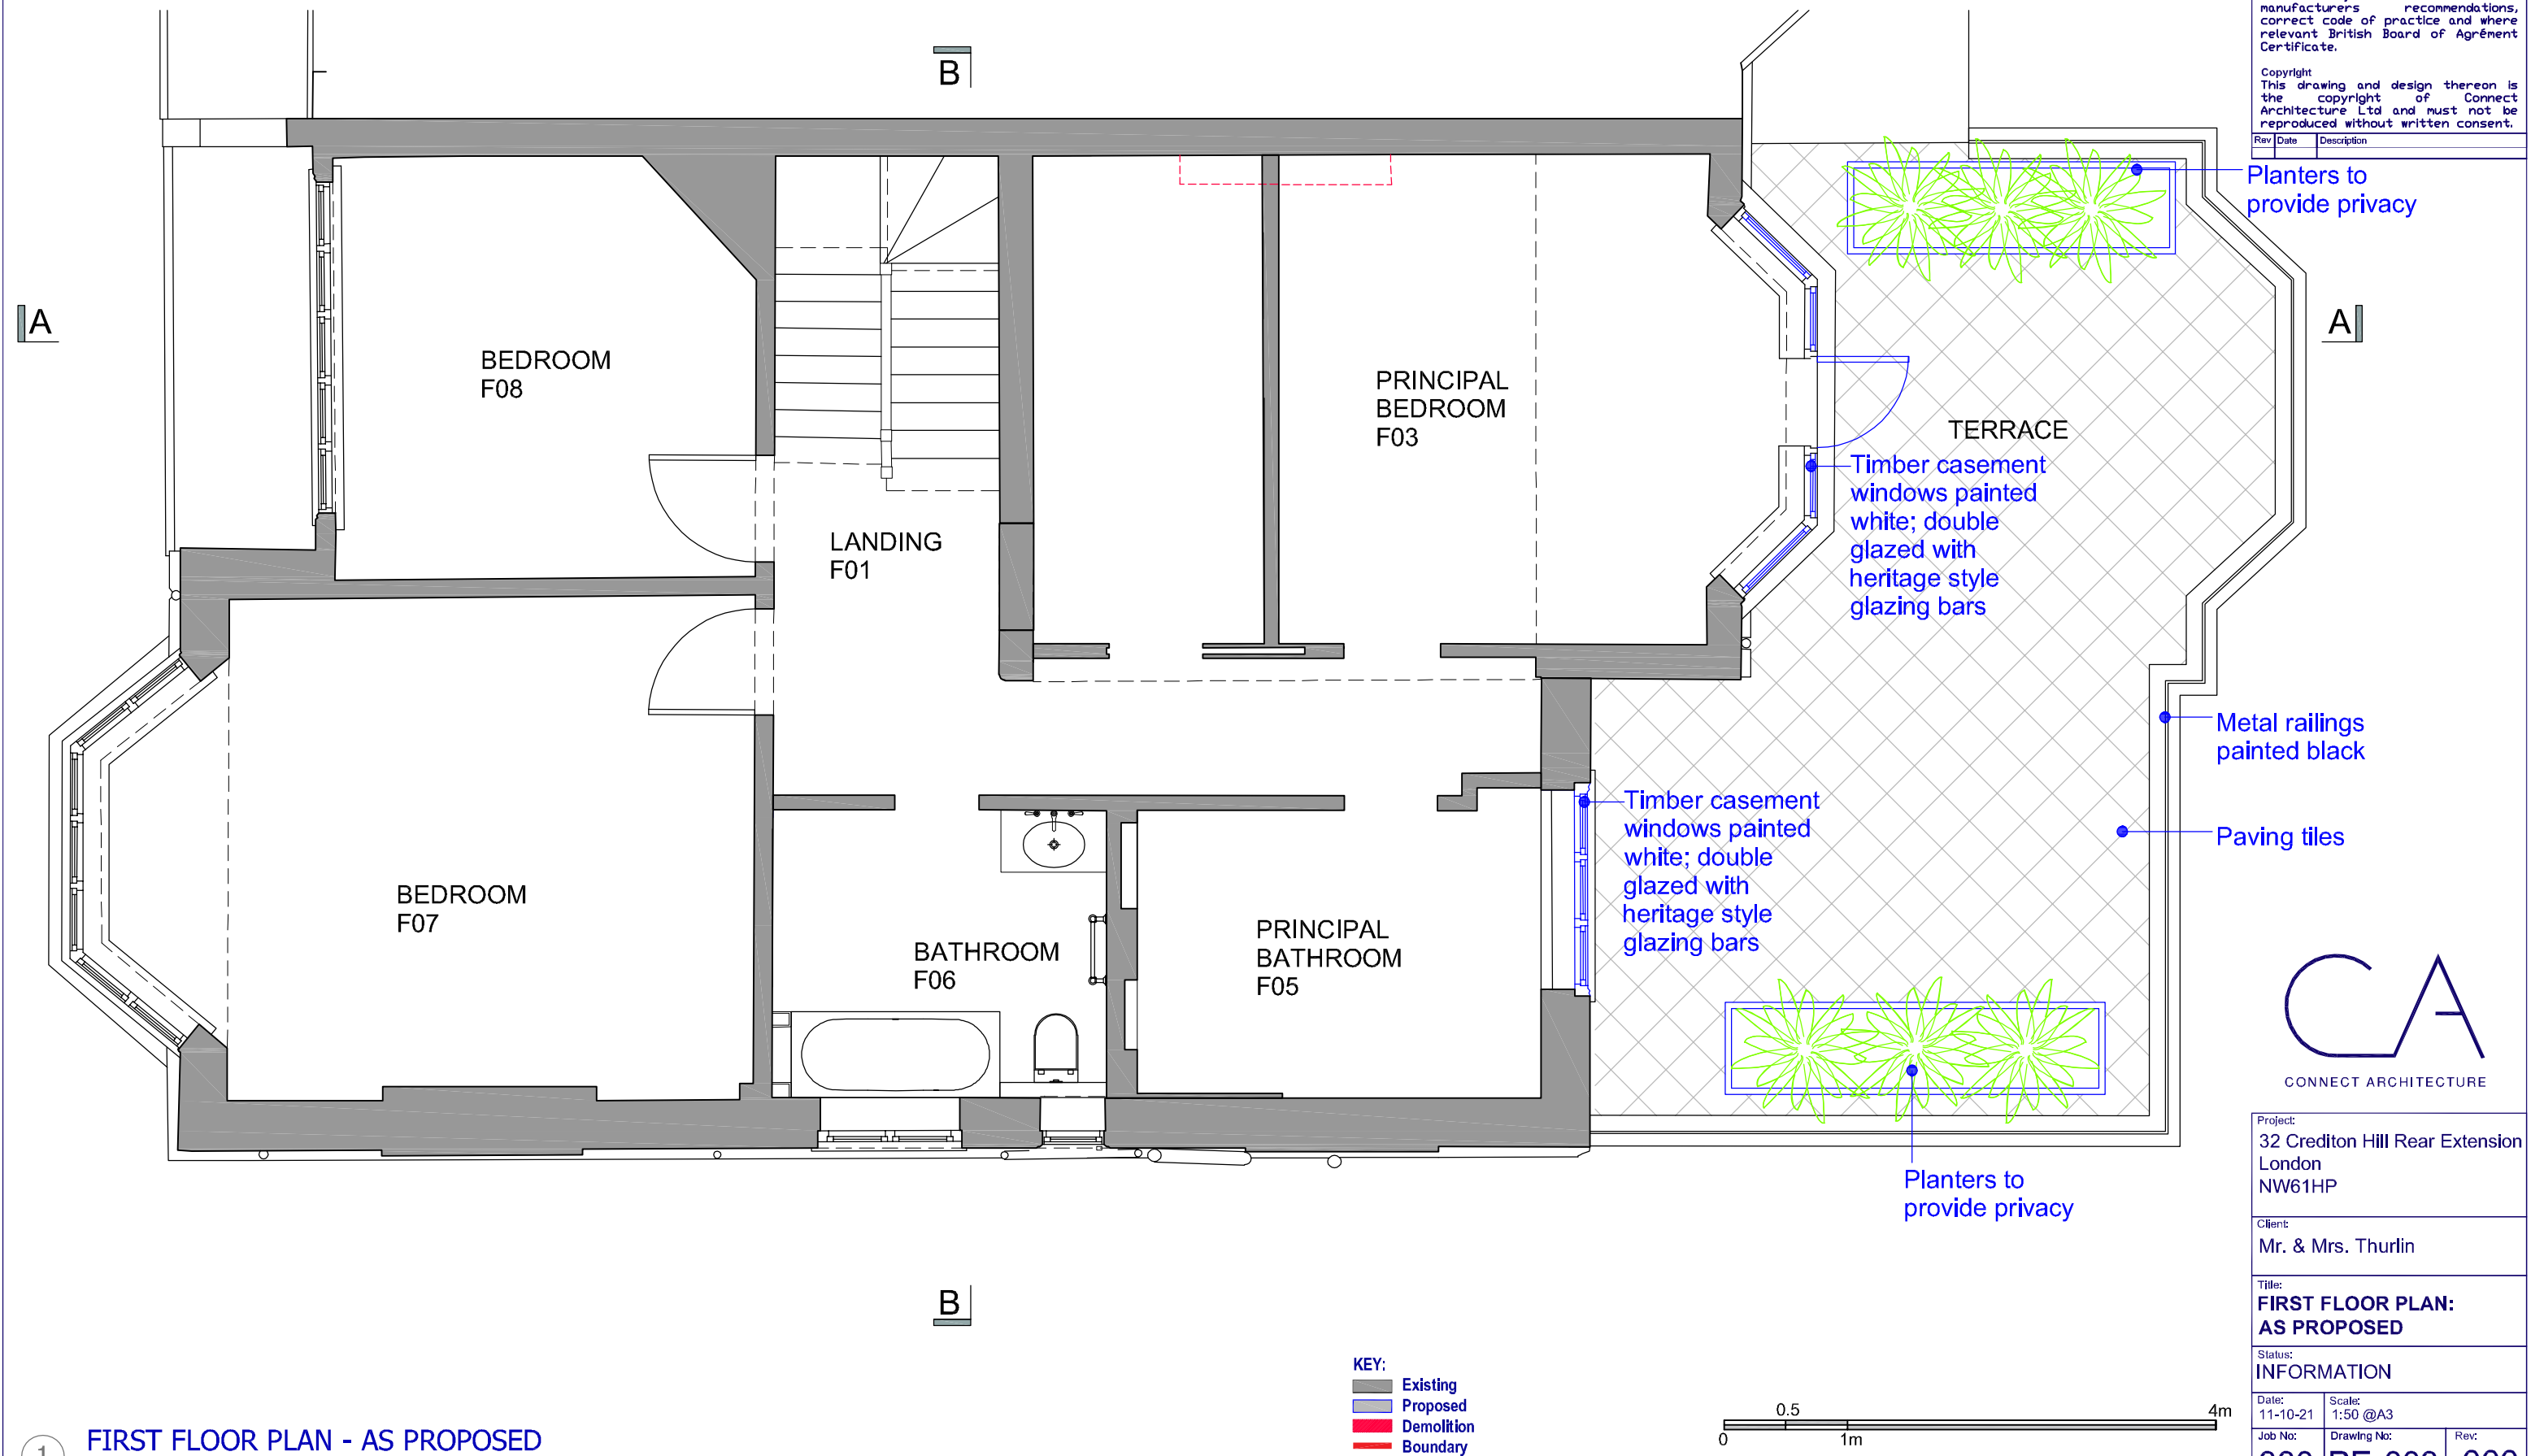

CONNECT ARCHITECTURE

Project:
32 Crediton Hill Rear Extension
London
NW61HP

Client:
Mr. & Mrs. Thurlin

Title:
**FIRST FLOOR PLAN:
AS PROPOSED**

Status:
INFORMATION

Date:
11-10-21

Scale:
1:50 @A3

Job No:

Drawing No:

Rev:

330

PE-003

000

FIRST FLOOR PLAN - AS PROPOSED

Scale: 1:50




1 REAR ELEVATION - AS PROPOSED

Scale: 1:100



2 SIDE ELEVATION - AS PROPOSED

Scale: 1:100

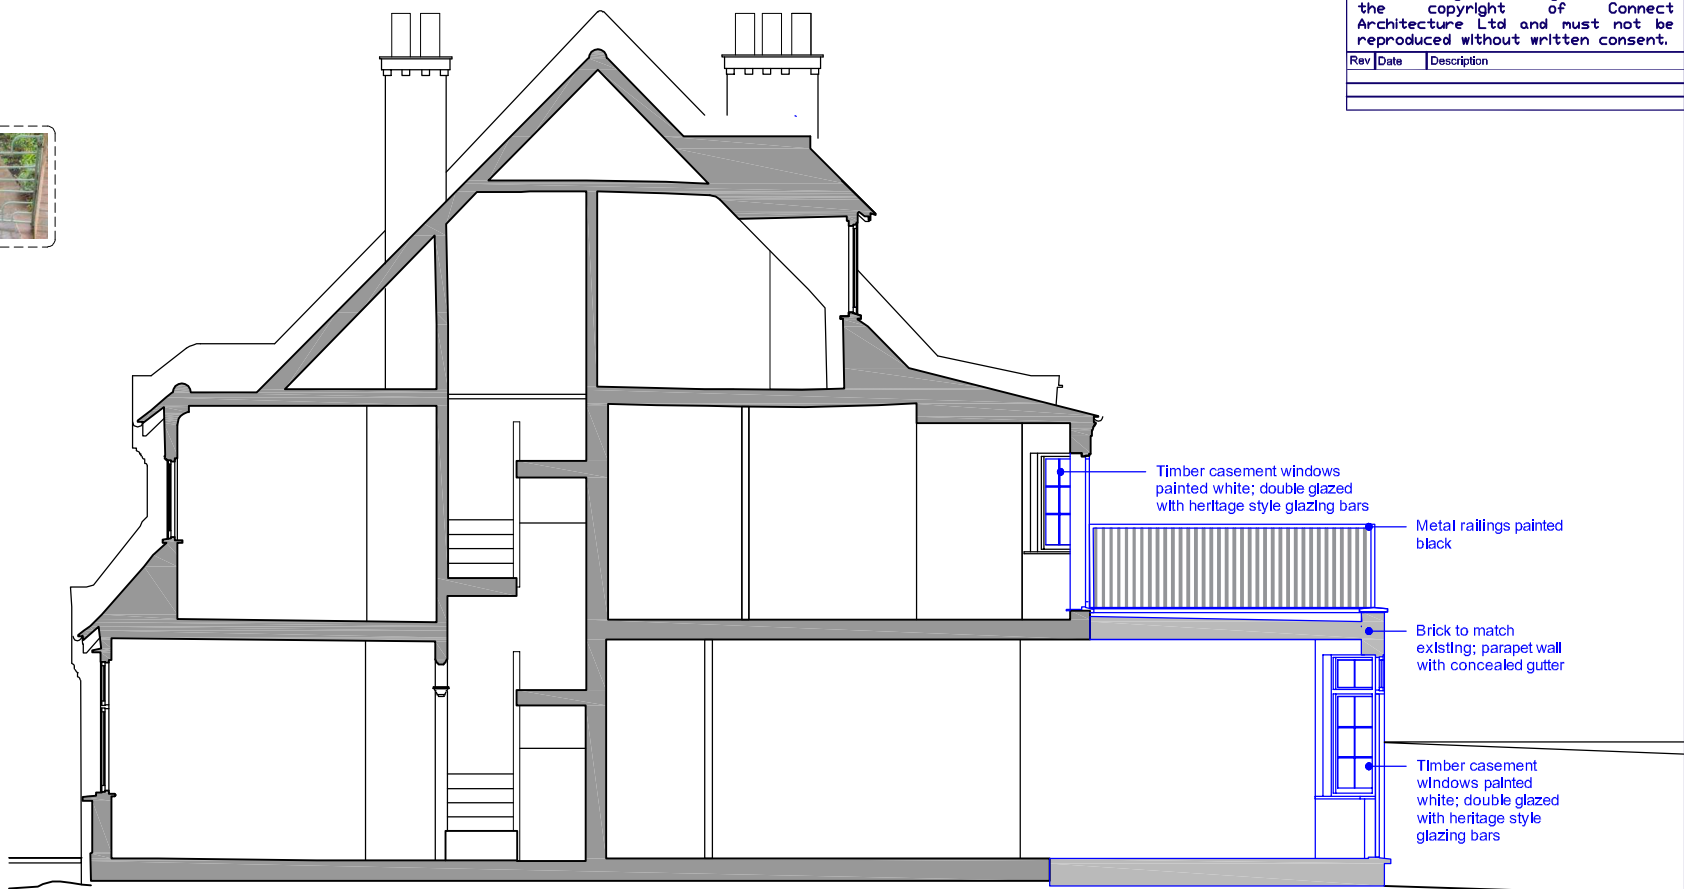


3 SIDE ELEVATION - AS PROPOSED

Scale: 1:100

KEY:

- Existing
- Proposed
- Demolition
- Boundary

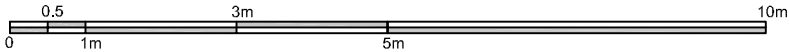

Dimensions
No dimensions to be scaled from drawings. All dimensions to be checked on site by the main contractor before commencement of any shop drawings or work whatsoever either on his own behalf or for sub-contractors or suppliers.

Discrepancies
Any discrepancies between drawings and or other documents shall be referred to the architects.

Compliance
All appropriate work to comply with the relevant requirements of the Building Regulations. All materials specified on this drawing are to be used strictly in accordance with the manufacturers recommendations, correct code of practice and where relevant British Board of Agrément Certificate.

Copyright
This drawing and design thereon is the copyright of Connect Architecture Ltd and must not be reproduced without written consent.

Rev	Date	Description



Project: 32 Crediton Hill Rear Extension London NW61HP		
Client: Mr. & Mrs. Thurlin		
Title: ELEVATIONS & SECTION: AS PROPOSED		
Status: INFORMATION		
Date: 11-10-21	Scale: 1:100 @A3	
Job No: 330	Drawing No: PE-004	Rev: 000