


1 Existing Ground Floor.
1 : 100



2 Existing Roof Plan.
1 : 100

PLANNING DRAWINGS

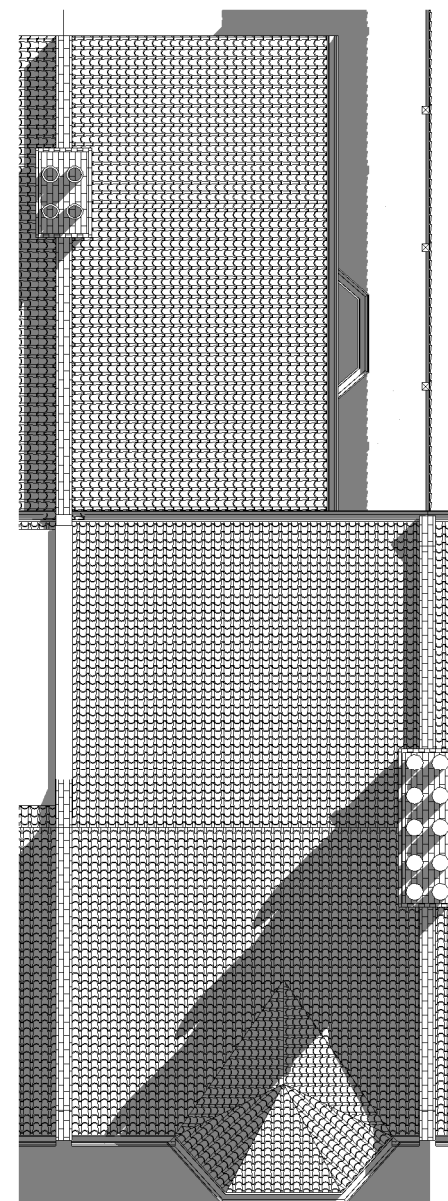

CANOPY
Planning Services

Tel: 020 3632 2690 Email: info@canopyplanning.co.uk
Mob: 07956311277 Web: www.canopyplanning.co.uk



-

59 Sumatra Road,
London
NW6 1PT

EXISTING PLANS

Project number	21288	21288/10
Date	Nov.2021	
Drawn by	O.A	
Checked by	Checker	Scale
		A3 @ 1 : 100




1 Existing Front Elevation.
1 : 100



4 Existing Side Elevation II.
1 : 100

PLANNING DRAWINGS

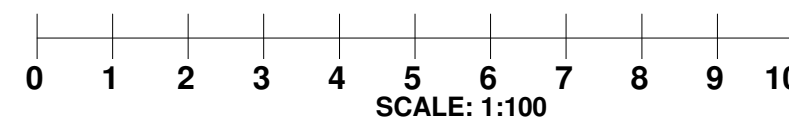

CANOPY
Planning Services

Tel: 020 3632 2690 Email: info@canopyplanning.co.uk
Mob: 07956311277 Web: www.canopyplanning.co.uk




-


59 Sumatra Road,
London
NW6 1PT

EXISTING ELEVATIONS

Project number	21288	21288/11
Date	Nov.2021	
Drawn by	O.A	
Checked by	Checker	Scale A3 @ 1 : 100

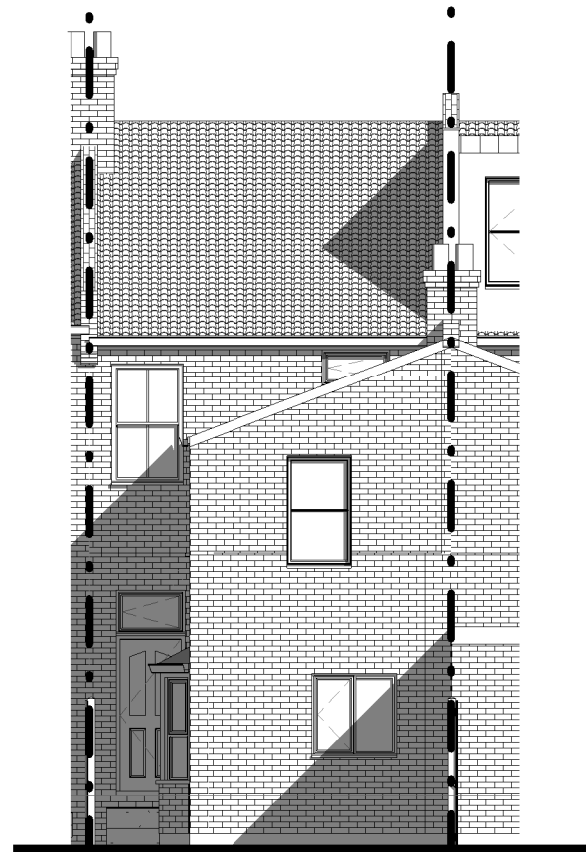

1 Existing Rear Elevation.
1 : 100

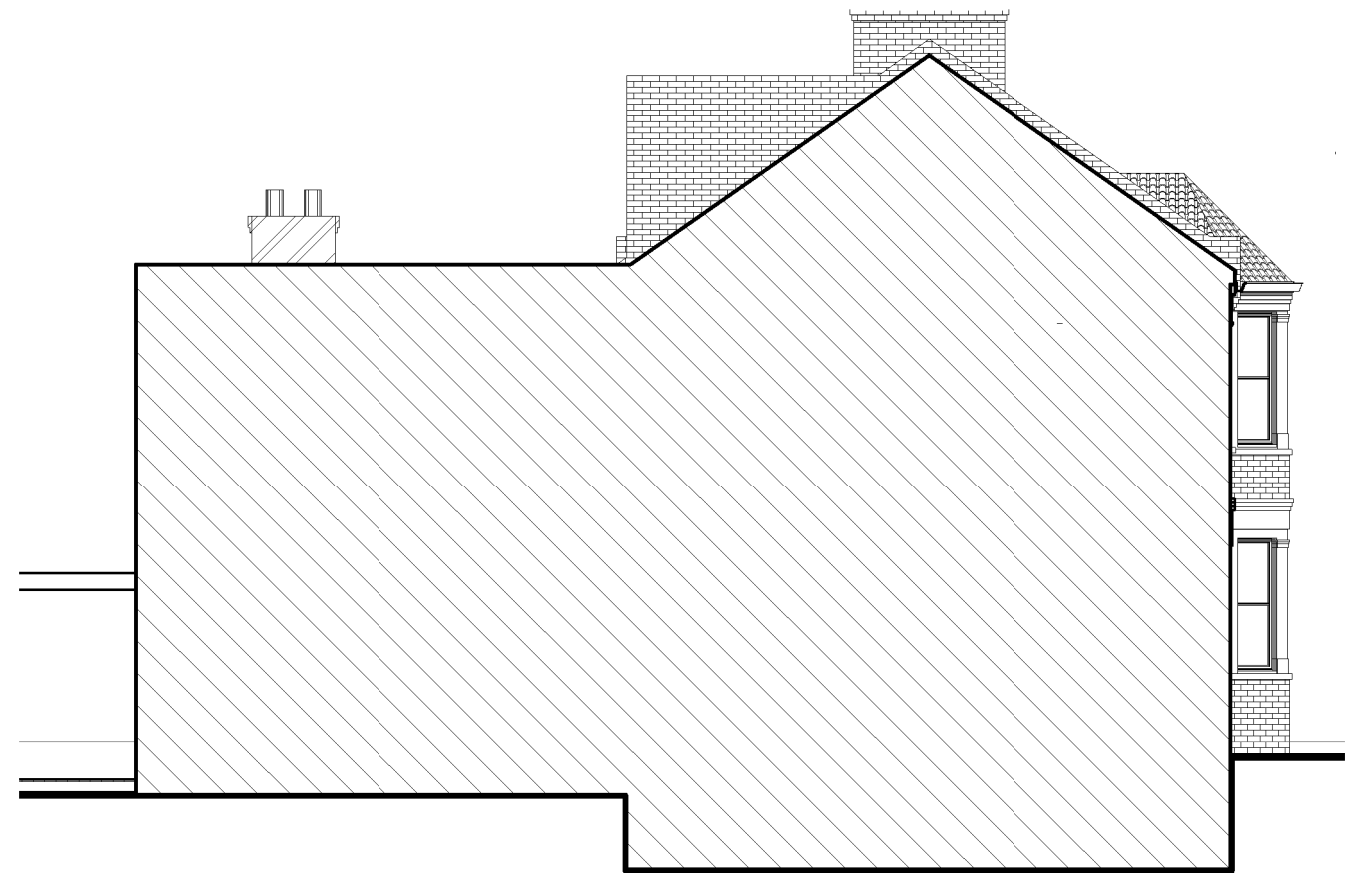

2 Existing Side Elevation.
1 : 100

PLANNING DRAWINGS



CANOPY
Planning Services

Tel: 020 3632 2690 Email: info@canopyplanning.co.uk
Mob: 07956311277 Web: www.canopyplanning.co.uk




-


59 Sumatra Road,
London
NW6 1PT

EXISTING ELEVATIONS

Project number	21288	21288/12
Date	Nov.2021	
Drawn by	O.A	
Checked by	Checker	Scale
		A3 @ 1 : 100

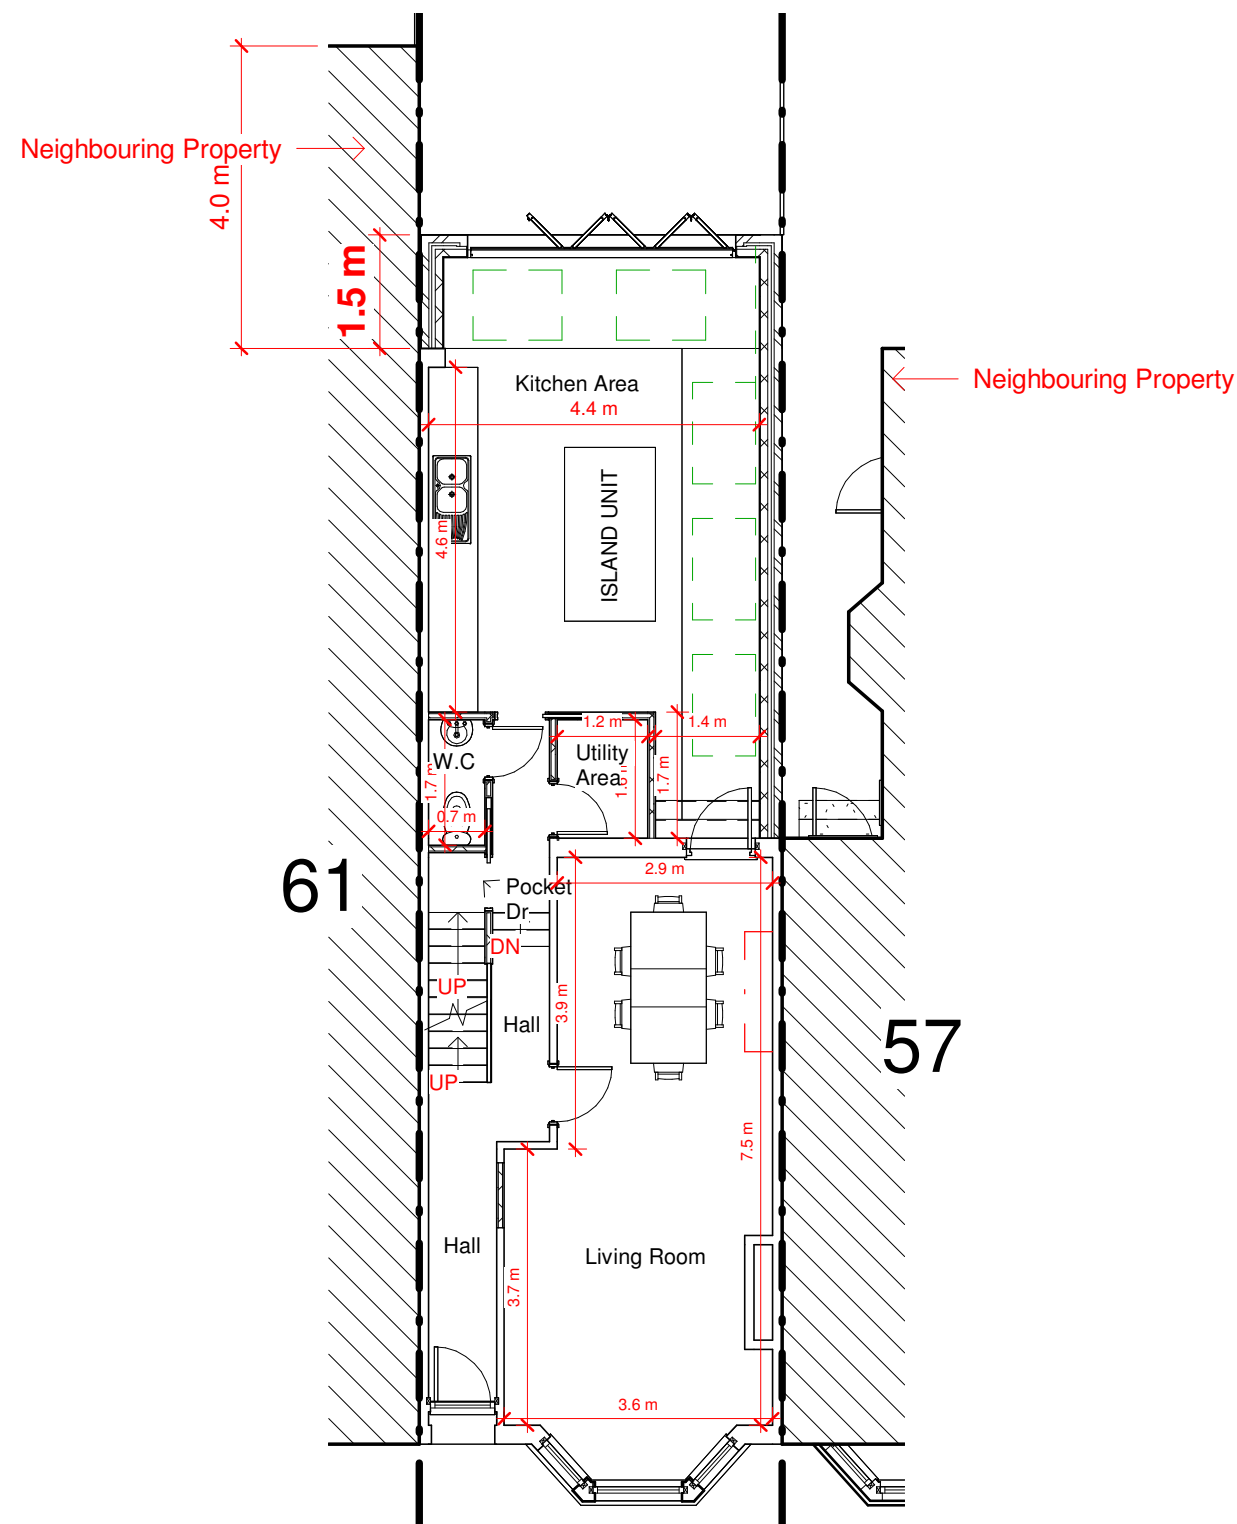

2 Proposed Ground Floor..
1 : 100

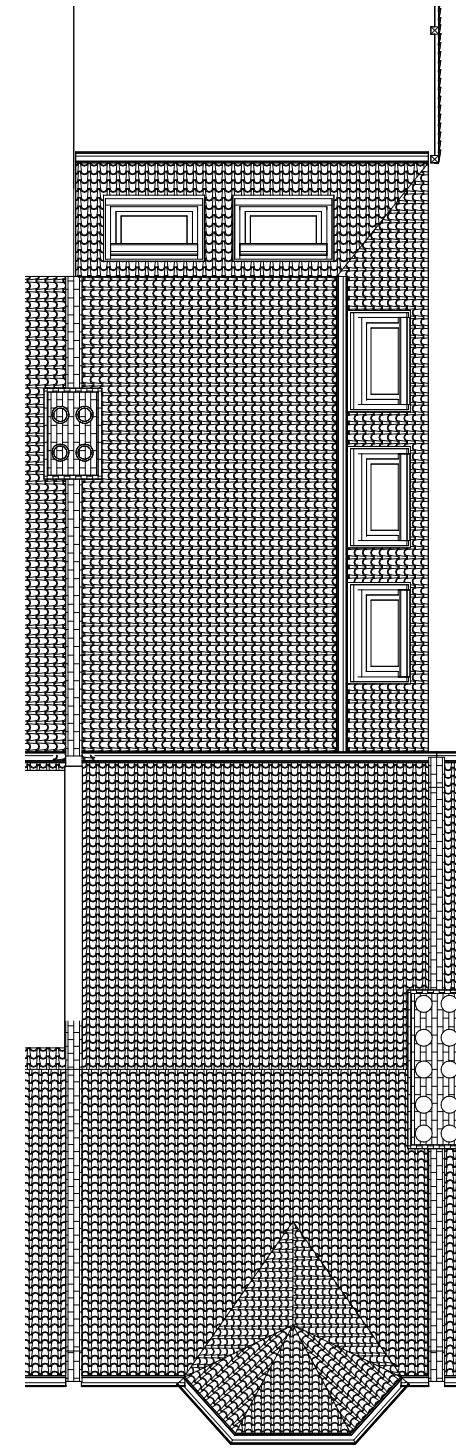


1 Proposed Roof Plan..
1 : 100

PLANNING DRAWINGS




PROPOSED PLANS

Project number	21288	21288/21 A
Date	Nov.2021	
Drawn by	O.A	A3 @ 1 : 100
Checked by	Checker	

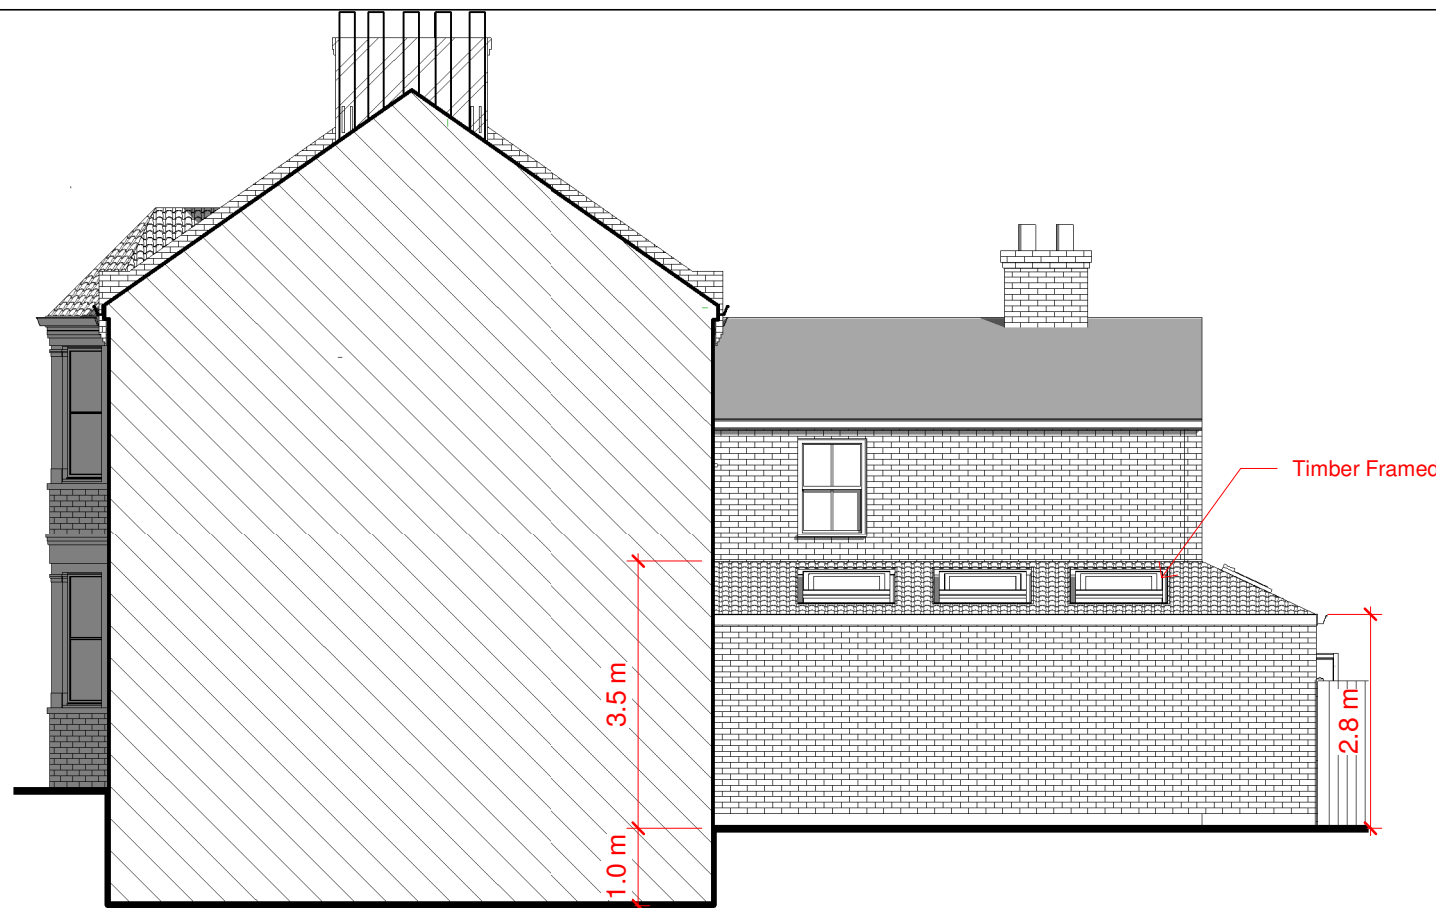


2 Proposed Side Elevation II.
1 : 100

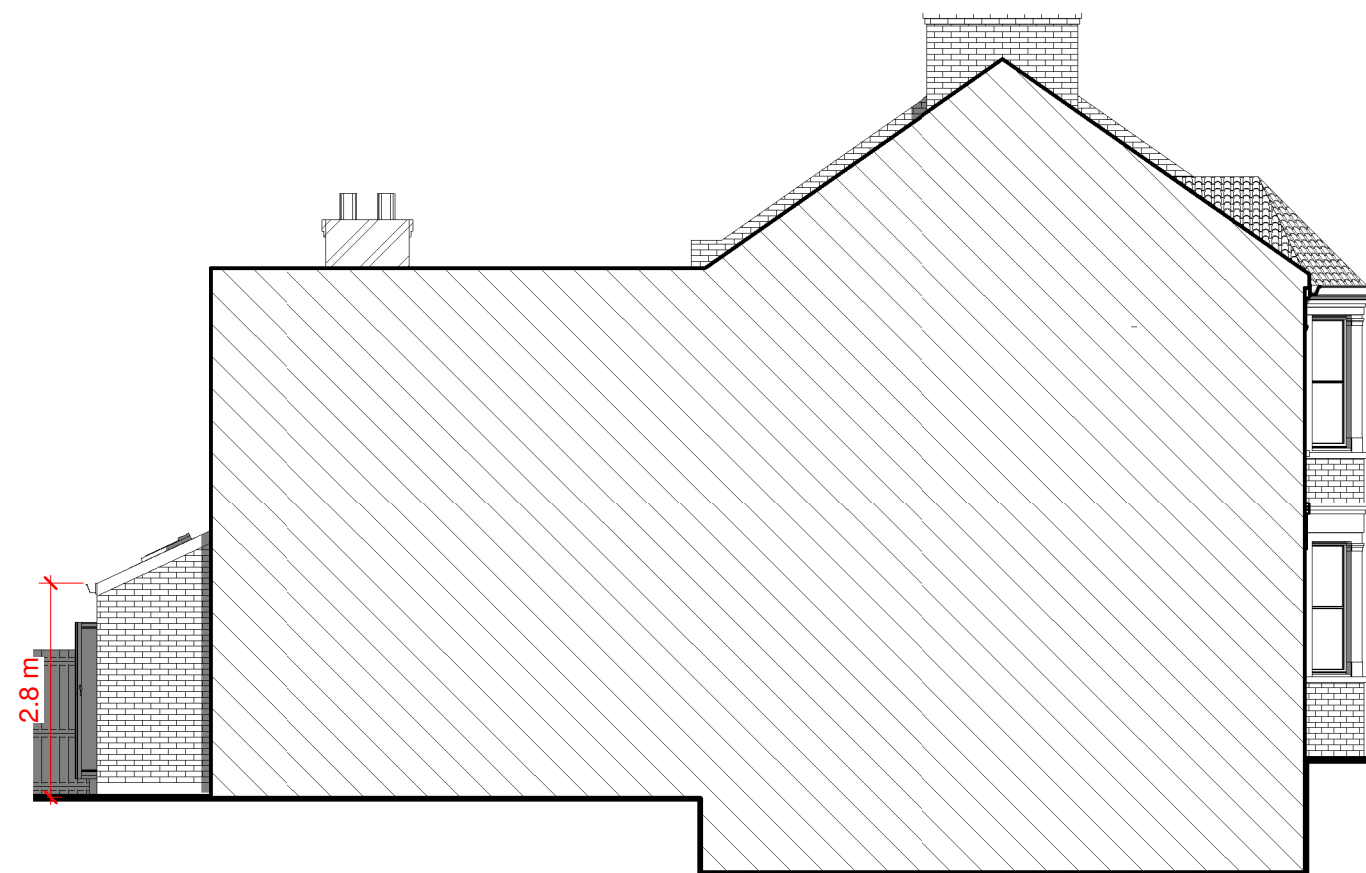


3 Proposed Side Elevation .
1 : 100

The external materials of the proposed extension would match the external materials of the original dwelling house

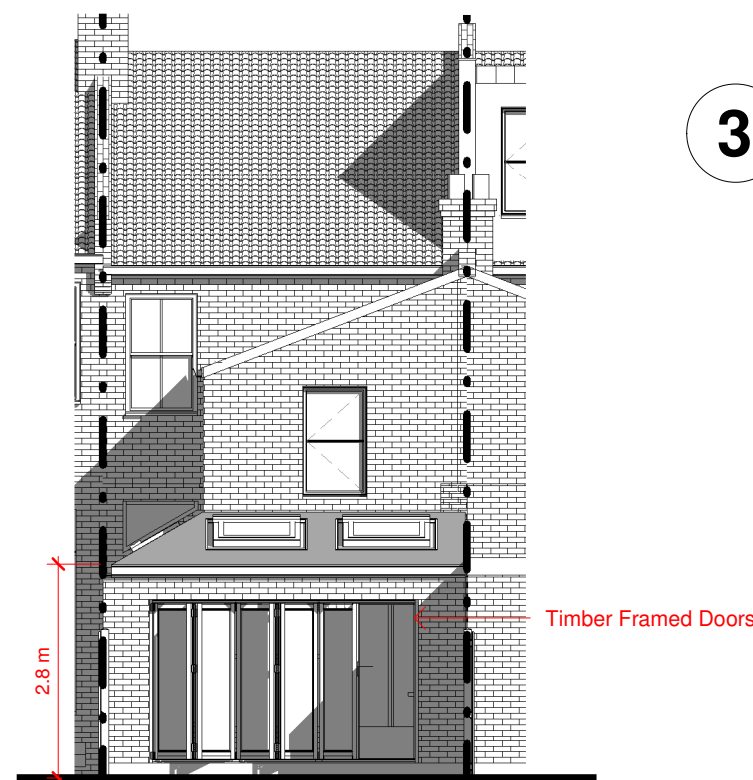

1 Proposed Rear Elevation.
1 : 100

PLANNING DRAWINGS

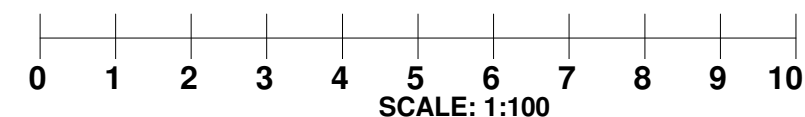

CANOPY
Planning Services

Tel: 020 3632 2690 Email: info@canopyplanning.co.uk
Mob: 07956311277 Web: www.canopyplanning.co.uk



59 Sumatra Road,
London
NW6 1PT

PROPOSED ELEVATIONS

Project number	21288	21288/22 A
Date	Nov.2021	
Drawn by	O.A	A3 @ 1 : 100
Checked by	Checker	

The external materials of the proposed extension would match the external materials of the original dwelling house



1 Proposed 3D View I
1 : 1



2 Proposed 3D View II
1 : 1

PLANNING DRAWINGS





Tel: 020 3632 2690 Email: info@canopyplanning.co.uk
Mob: 07956311277 Web: www.canopyplanning.co.uk



-

59 Sumatra Road,
London
NW6 1PT

PROPOSED 3D			
Project number	21288	21288/23	
Date	Nov.2021		
Drawn by	O.A		
Checked by	Checker	Scale	A3 @ 1 : 1