

- Key to Proposed Works**
1. Uplighters within gateposts
  2. Uplighters between the trees
  3. Down lights to help with way finding to the entrance for evening events.
  4. Light projector onto steps to indicate entrance
  5. Lighting under canopy to illuminate entrance and steps
  6. Repaint the pole as existing with new metal coloured ribbons and spotlights to illuminate the sign (refer to D&A statement)
  7. Light refurbish and repaint railings as existing in this area
  8. Cafe 'Open/Closed' sign fixed to railings
  9. Investigate options of relocating street sign with highways and minor brickwork repairs to this location as required
  10. 2 no condensers for the kitchen facilities stacked one upon each other (refer to elevation)

Copyright HawkinsBrown Architects  
 No implied licence exists. This drawing should not be used to calculate areas for the purposes of valuation. Do not scale this drawing. All dimensions to be checked on site by the contractor and such dimensions to be their responsibility. All work must comply with relevant British Standards and Building Regulations requirements. Drawing errors and omissions to be reported to the architect.

Revisions

**Pamphilon Architects**  
 studio@pamphilonarchitects.uk

Project  
**Cecil Sharp House**  
 NW1 7AY


Drawing  
**Proposed**  
**Site Plan**

Scale at A0 (A2)	Date
1:100	January 2021
Job Number	Drawing No. Rev
AP30	DWG_1100 A
Drawn by	Checked by
	AP

Status  
**Planning**

Copyright Hawkins/Brown Architects  
 No implied licence exists. This drawing should not be used to calculate areas for the purposes of valuation. Do not scale this drawing. All dimensions to be checked on site by the contractor and such dimensions to be their responsibility. All work must comply with relevant British Standards and Building Regulations requirements. Drawing errors and omissions to be reported to the architect.

Revisions

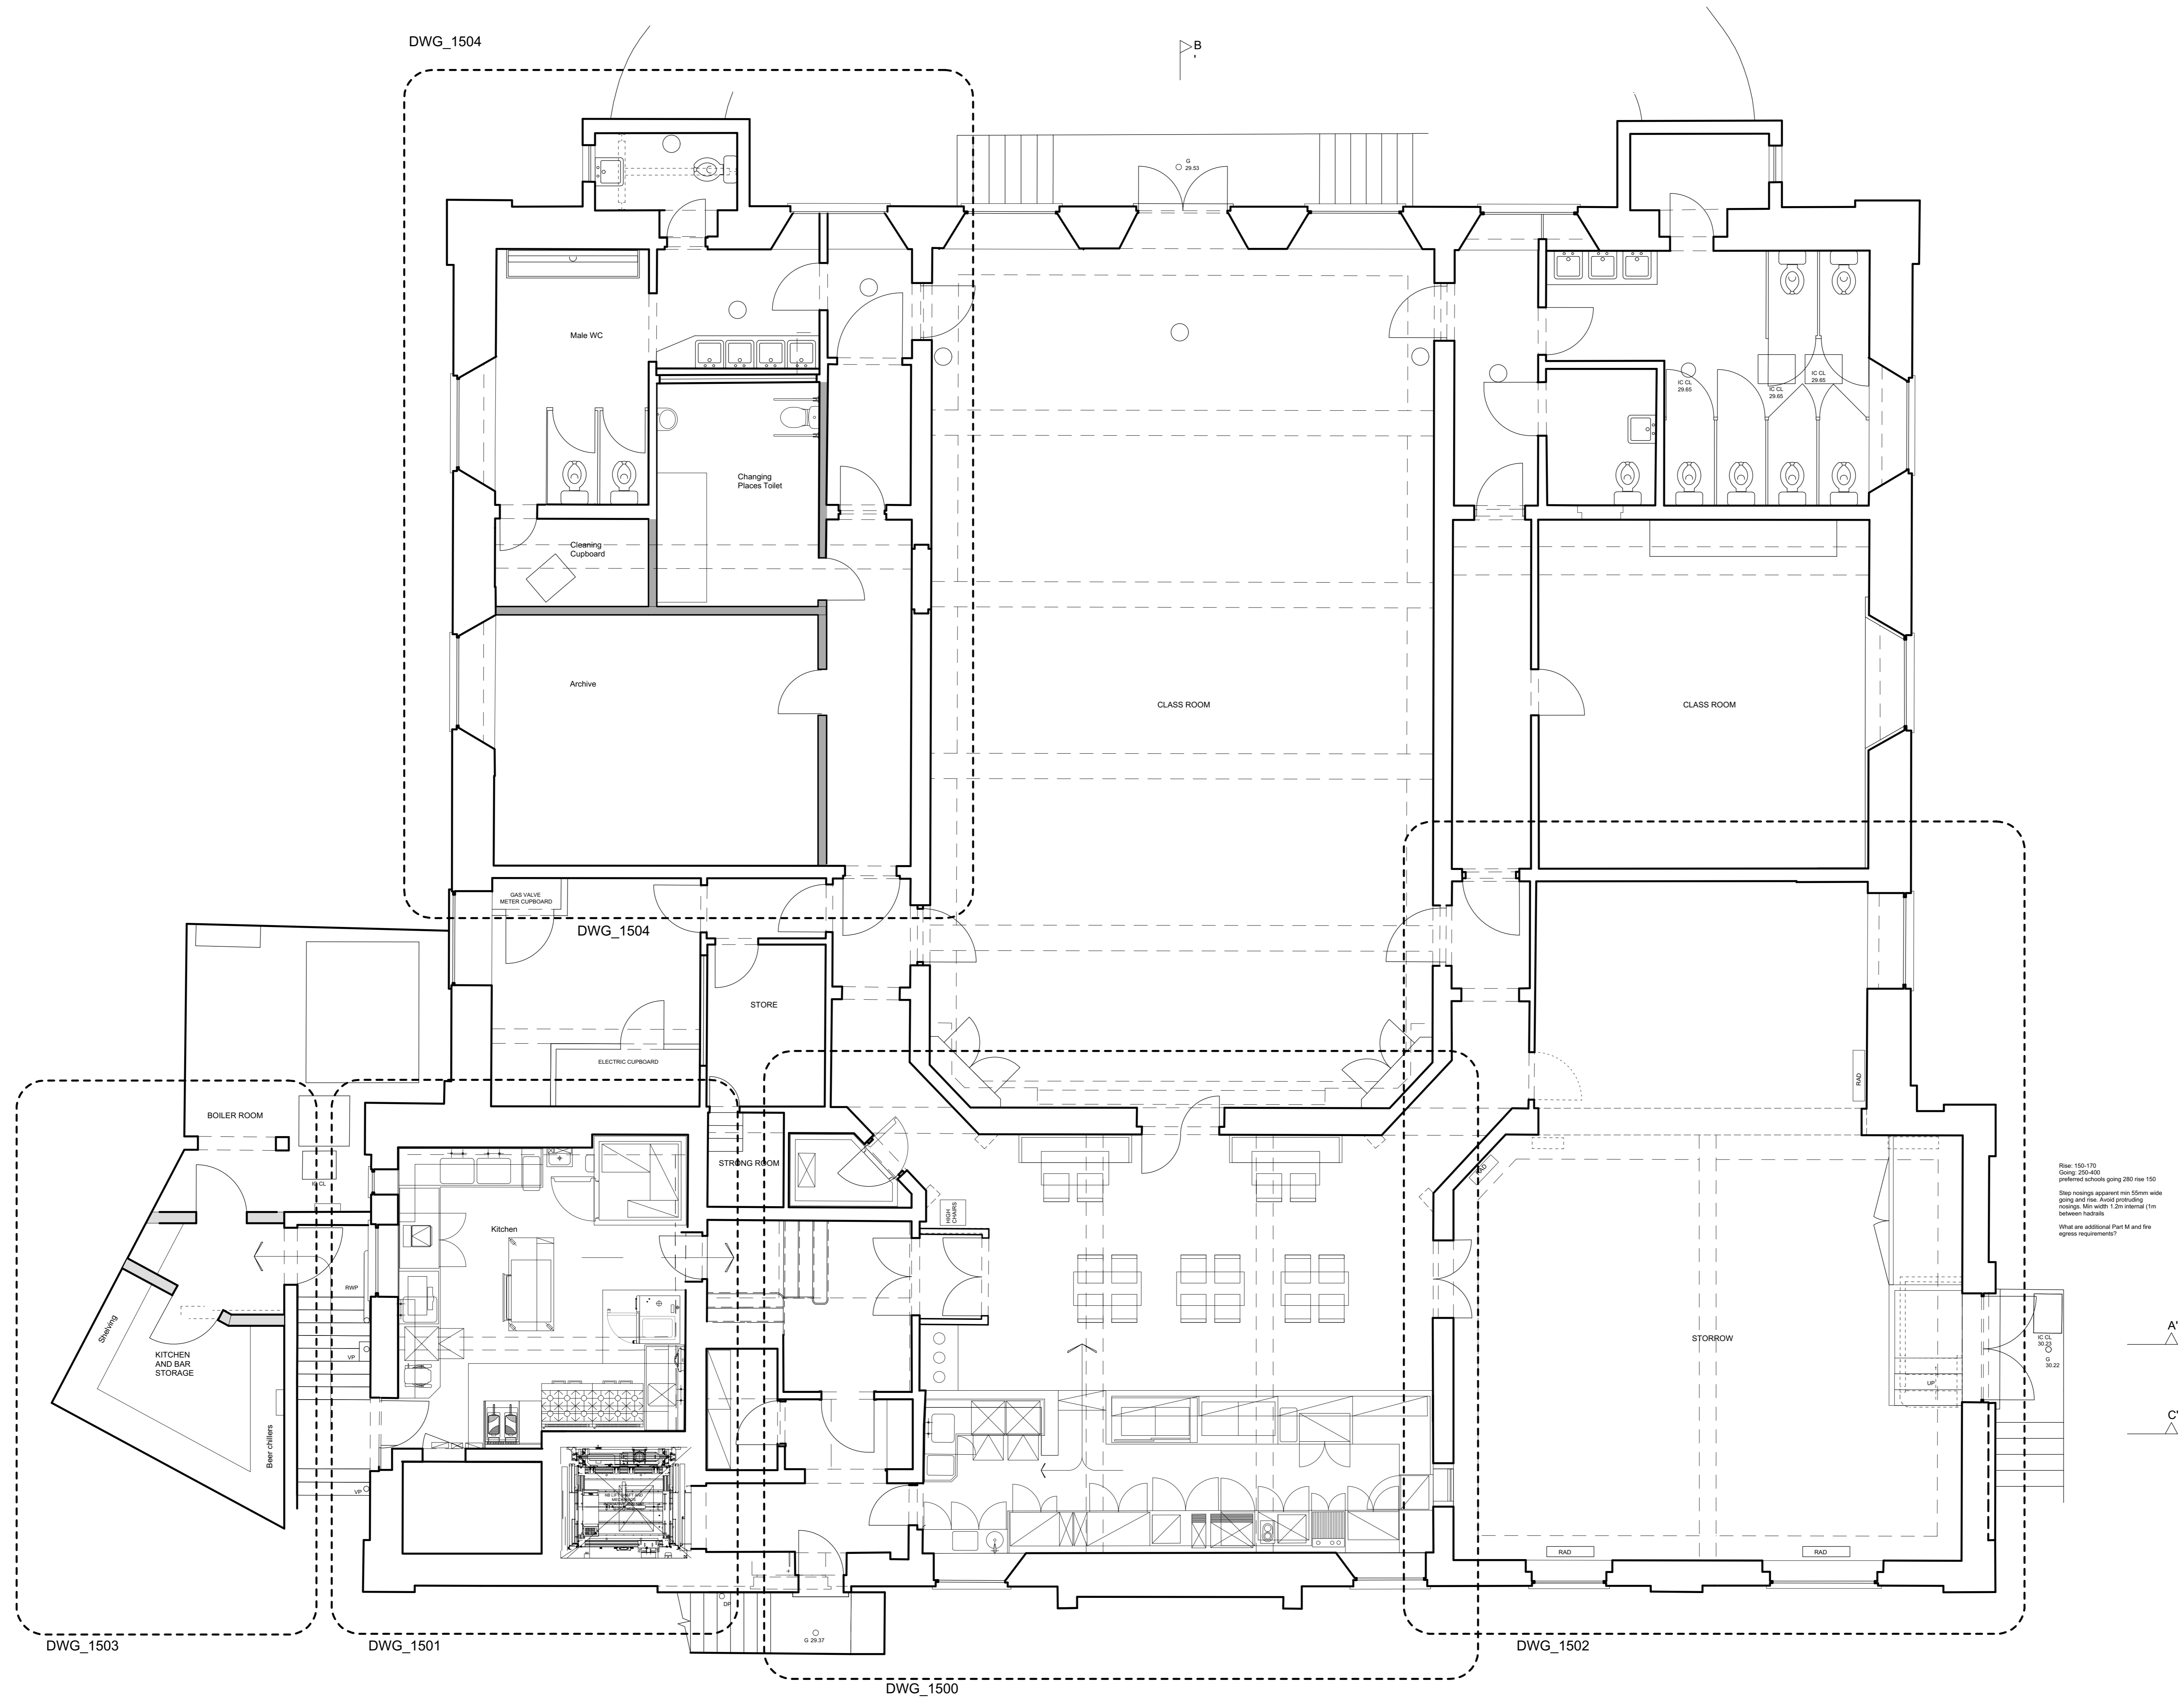

Plan: 150-170  
 Cover: 150-180  
 Section: 150-190  
 Show multiple equipment on Store side  
 going on line. Avoid generating  
 strings on each. 20mm/10mm  
 between handles  
 What are additional Part M and the  
 signs requirements?

**Pamphilon Architects**  
 studio@pamphilonarchitects.uk

Project  
**Cecil Sharp House**  
 NW1 7AY

Drawing  
**Proposed**  
**GA Plan**  
**Basement**

Scale at A0 (A2)	Date
1:50	January 2021

Job Number	Drawing No.	Rev
AP30	DWG_12B1 A	


Drawn by	Checked by
	AP

Status  
**Planning**

Copyright Hawkins/Brown Architects  
 No implied licence exists. This drawing should not be used to calculate areas for the purposes of valuation. Do not scale this drawing. All dimensions to be checked on site by the contractor and such dimensions to be their responsibility. All work must comply with relevant British Standards and Building Regulations requirements. Drawing errors and omissions to be reported to the architect.

- Key to Proposed Works**
1. Ductwork up to roof servicing new kitchen with 2 no. condensors below
  2. Void created for ductwork up to roof servicing new kitchen

Revisions

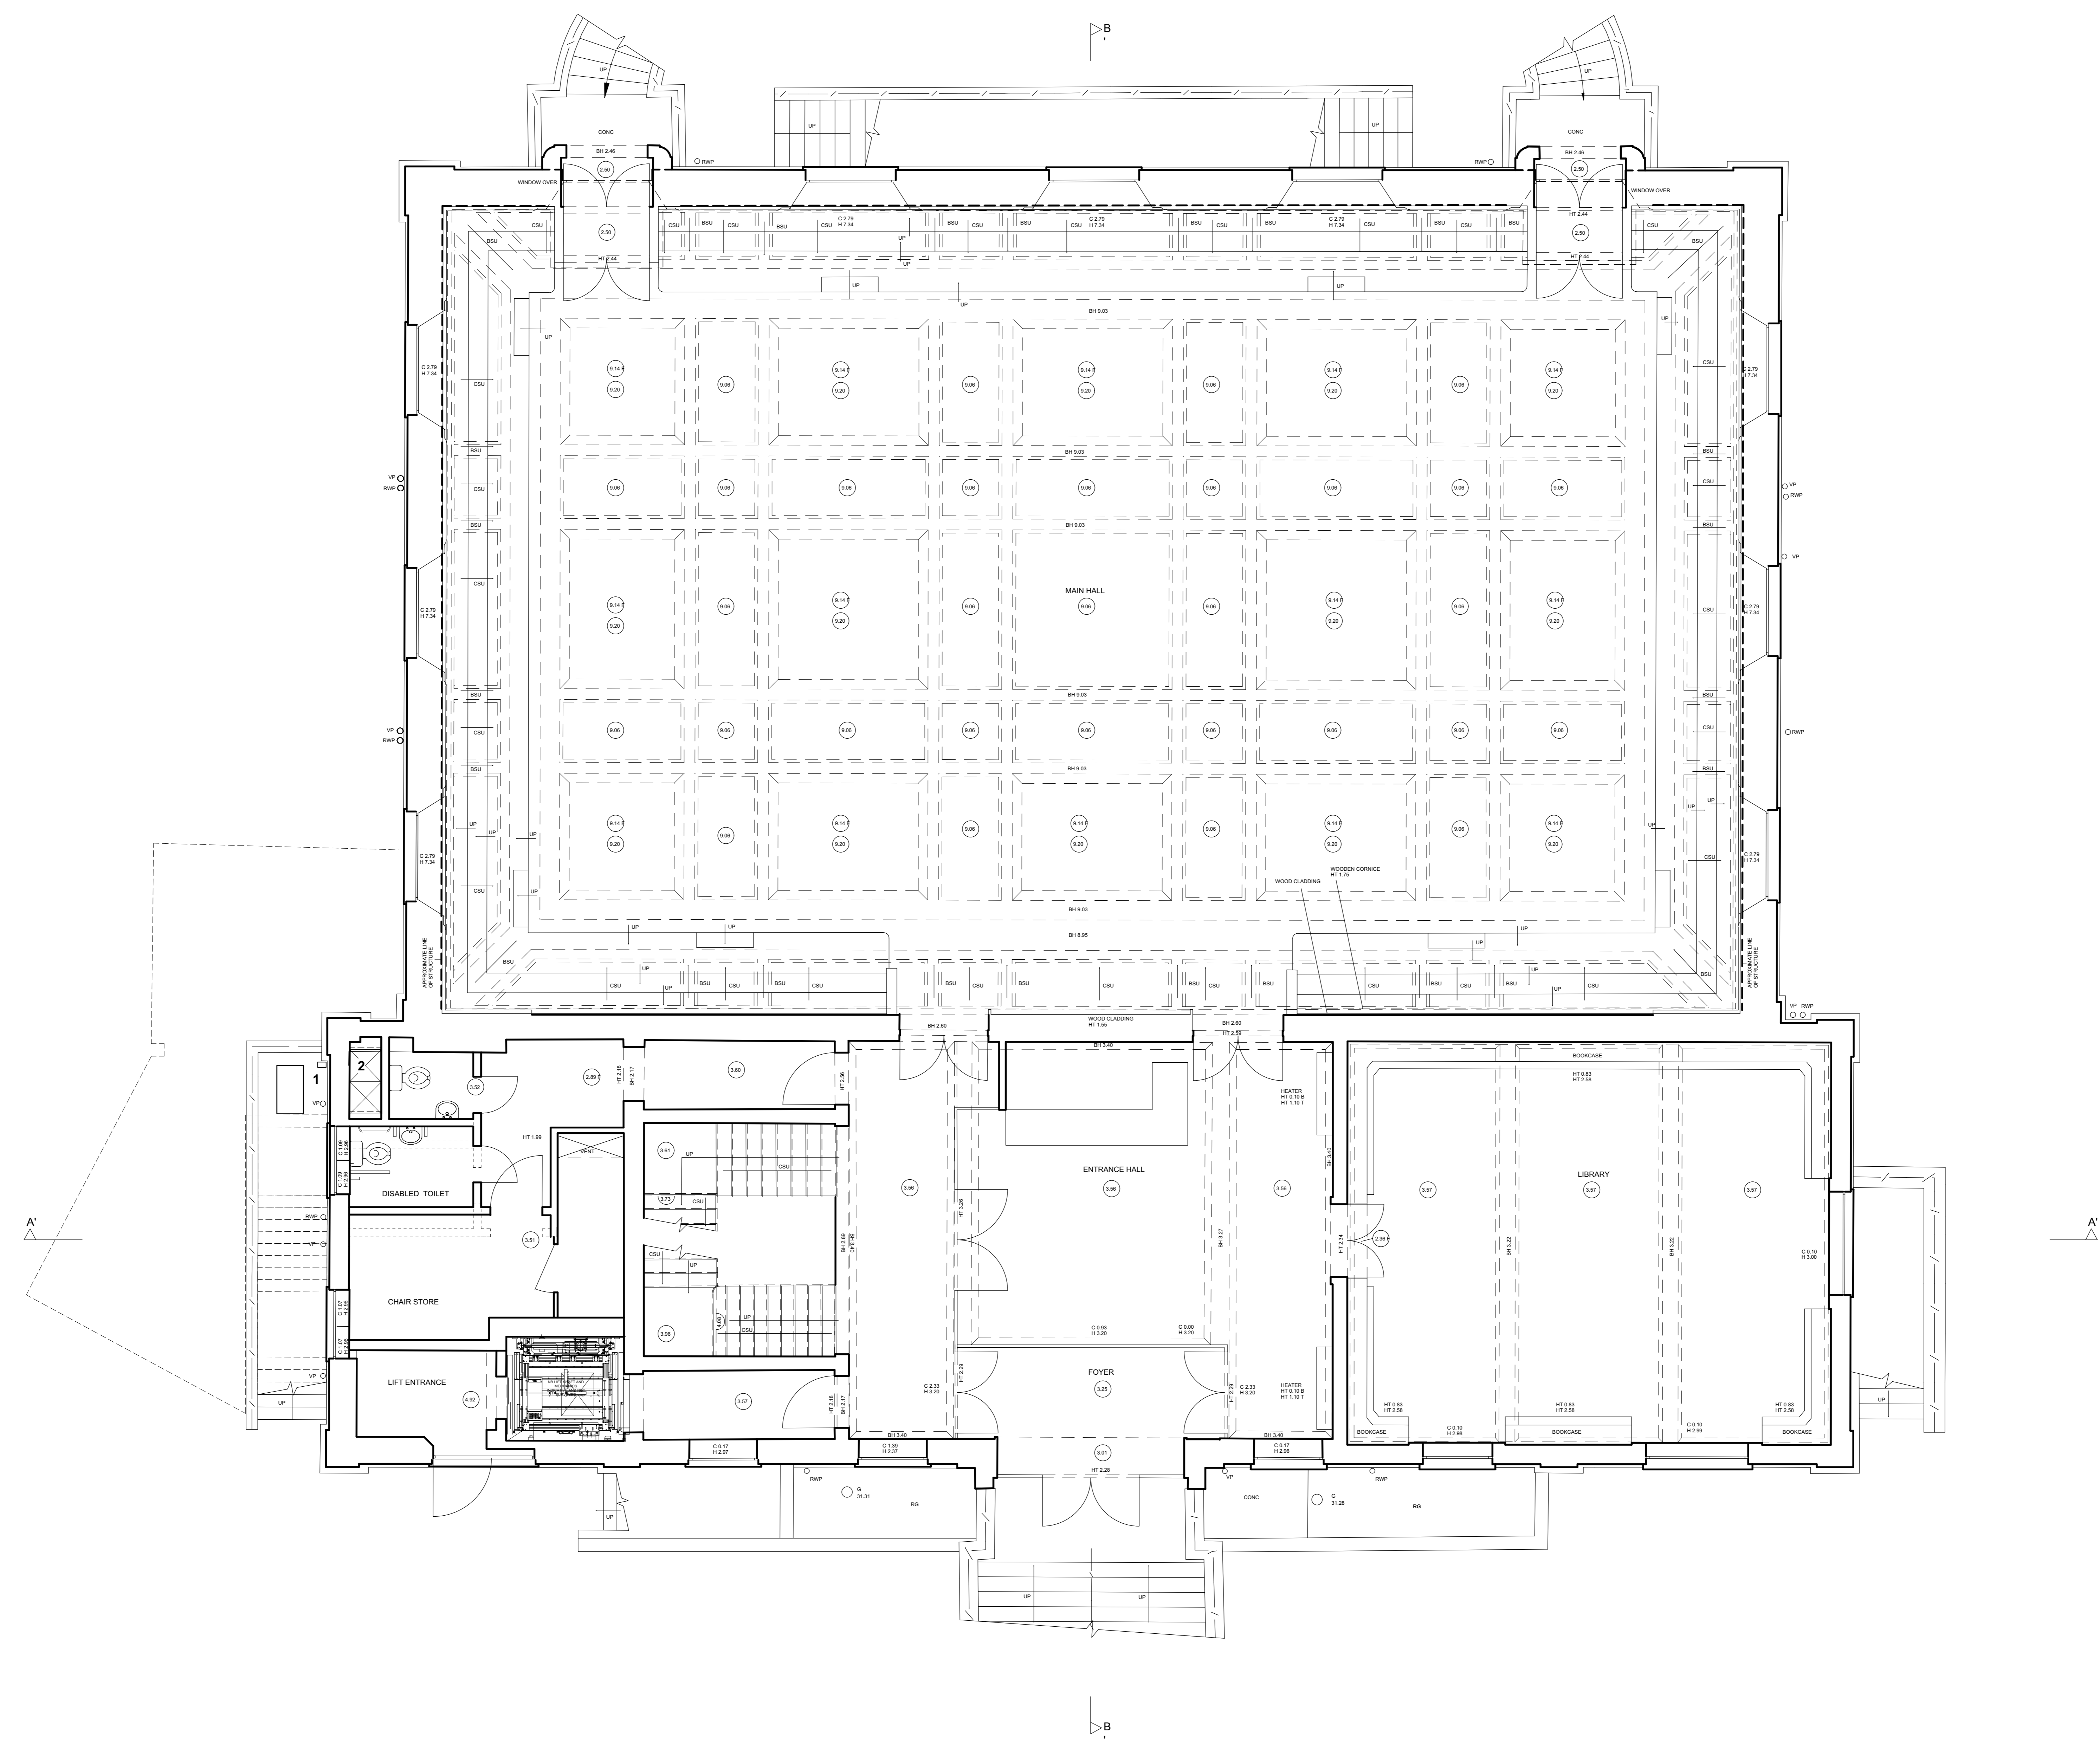

**Pamphilon Architects**  
 studio@pamphilonarchitects.uk

Project  
 Cecil Sharp House  
 NW1 7AY

Drawing  
 Proposed  
 Ground Floor

Scale at A0 (A2)  
 1:50

Date  
 January 2021

Job Number  
 AP30

Drawing No. Rev  
 DWG\_1200 A

Drawn by  
 AP


Checked by  
 AP

Status  
 Planning

**Key to Proposed Works**  
 1. Ductwork up to roof servicing new kitchen  
 2. Void created for ductwork up to roof servicing new kitchen

Copyright Hawkins/Brown Architects  
 No implied licence exists. This drawing should not be used to calculate areas for the purposes of valuation. Do not scale this drawing. All dimensions to be checked on site by the contractor and such dimensions to be their responsibility. All work must comply with relevant British Standards and Building Regulations requirements. Drawing errors and omissions to be reported to the architect.

Revisions

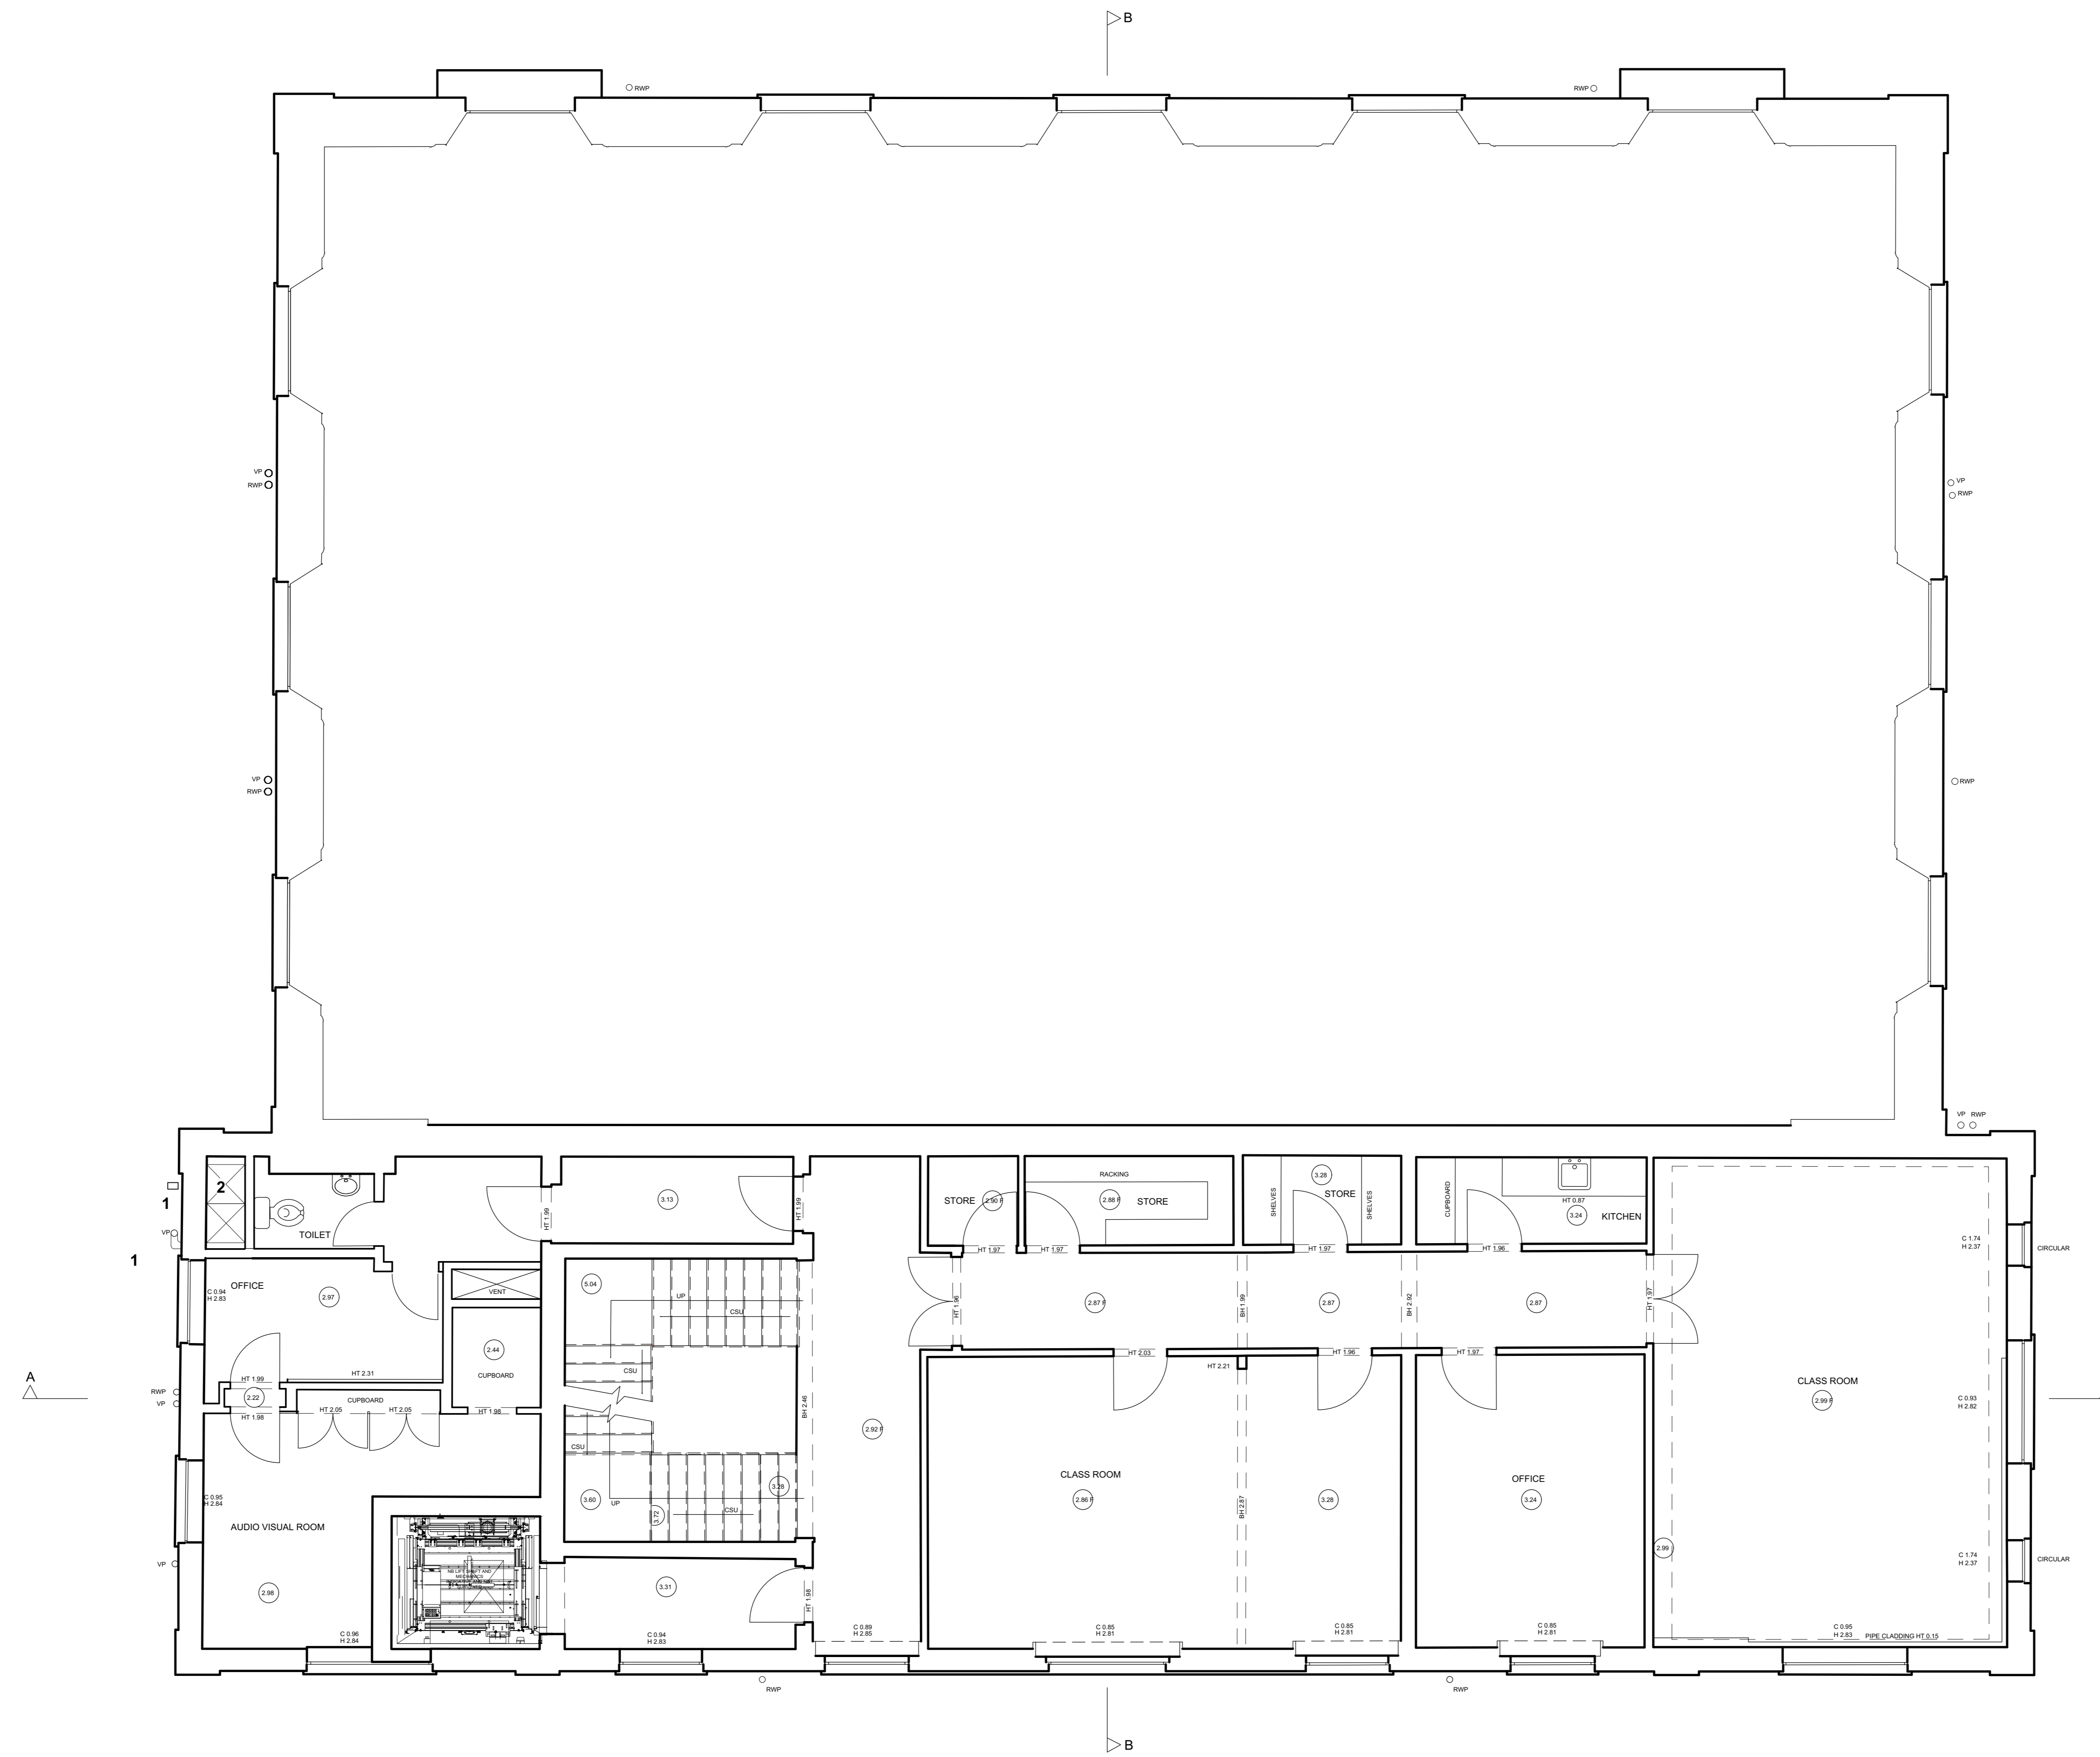

**Pamphilon Architects**  
 studio@pamphilonarchitects.uk

Project  
 Cecil Sharp House  
 NW1 7AY

Drawing  
 Proposed  
 First Floor

Scale at A0 (A2) 1:50	Date January 2021
--------------------------	----------------------

Job Number AP30	Drawing No. DWG_1201 A	Rev
--------------------	---------------------------	-----


Drawn by	Checked by AP
----------	------------------

Status  
**Planning**

**Key to Proposed Works**  
 1. Ductwork up to roof servicing new kitchen  
 2. Void created for ductwork up to roof servicing new kitchen

Copyright Hawkins/Brown Architects  
 No implied licence exists. This drawing should not be used to calculate areas for the purposes of valuation. Do not scale this drawing. All dimensions to be checked on site by the contractor and such dimensions to be their responsibility. All work must comply with relevant British Standards and Building Regulations requirements. Drawing errors and omissions to be reported to the architect.

Revisions

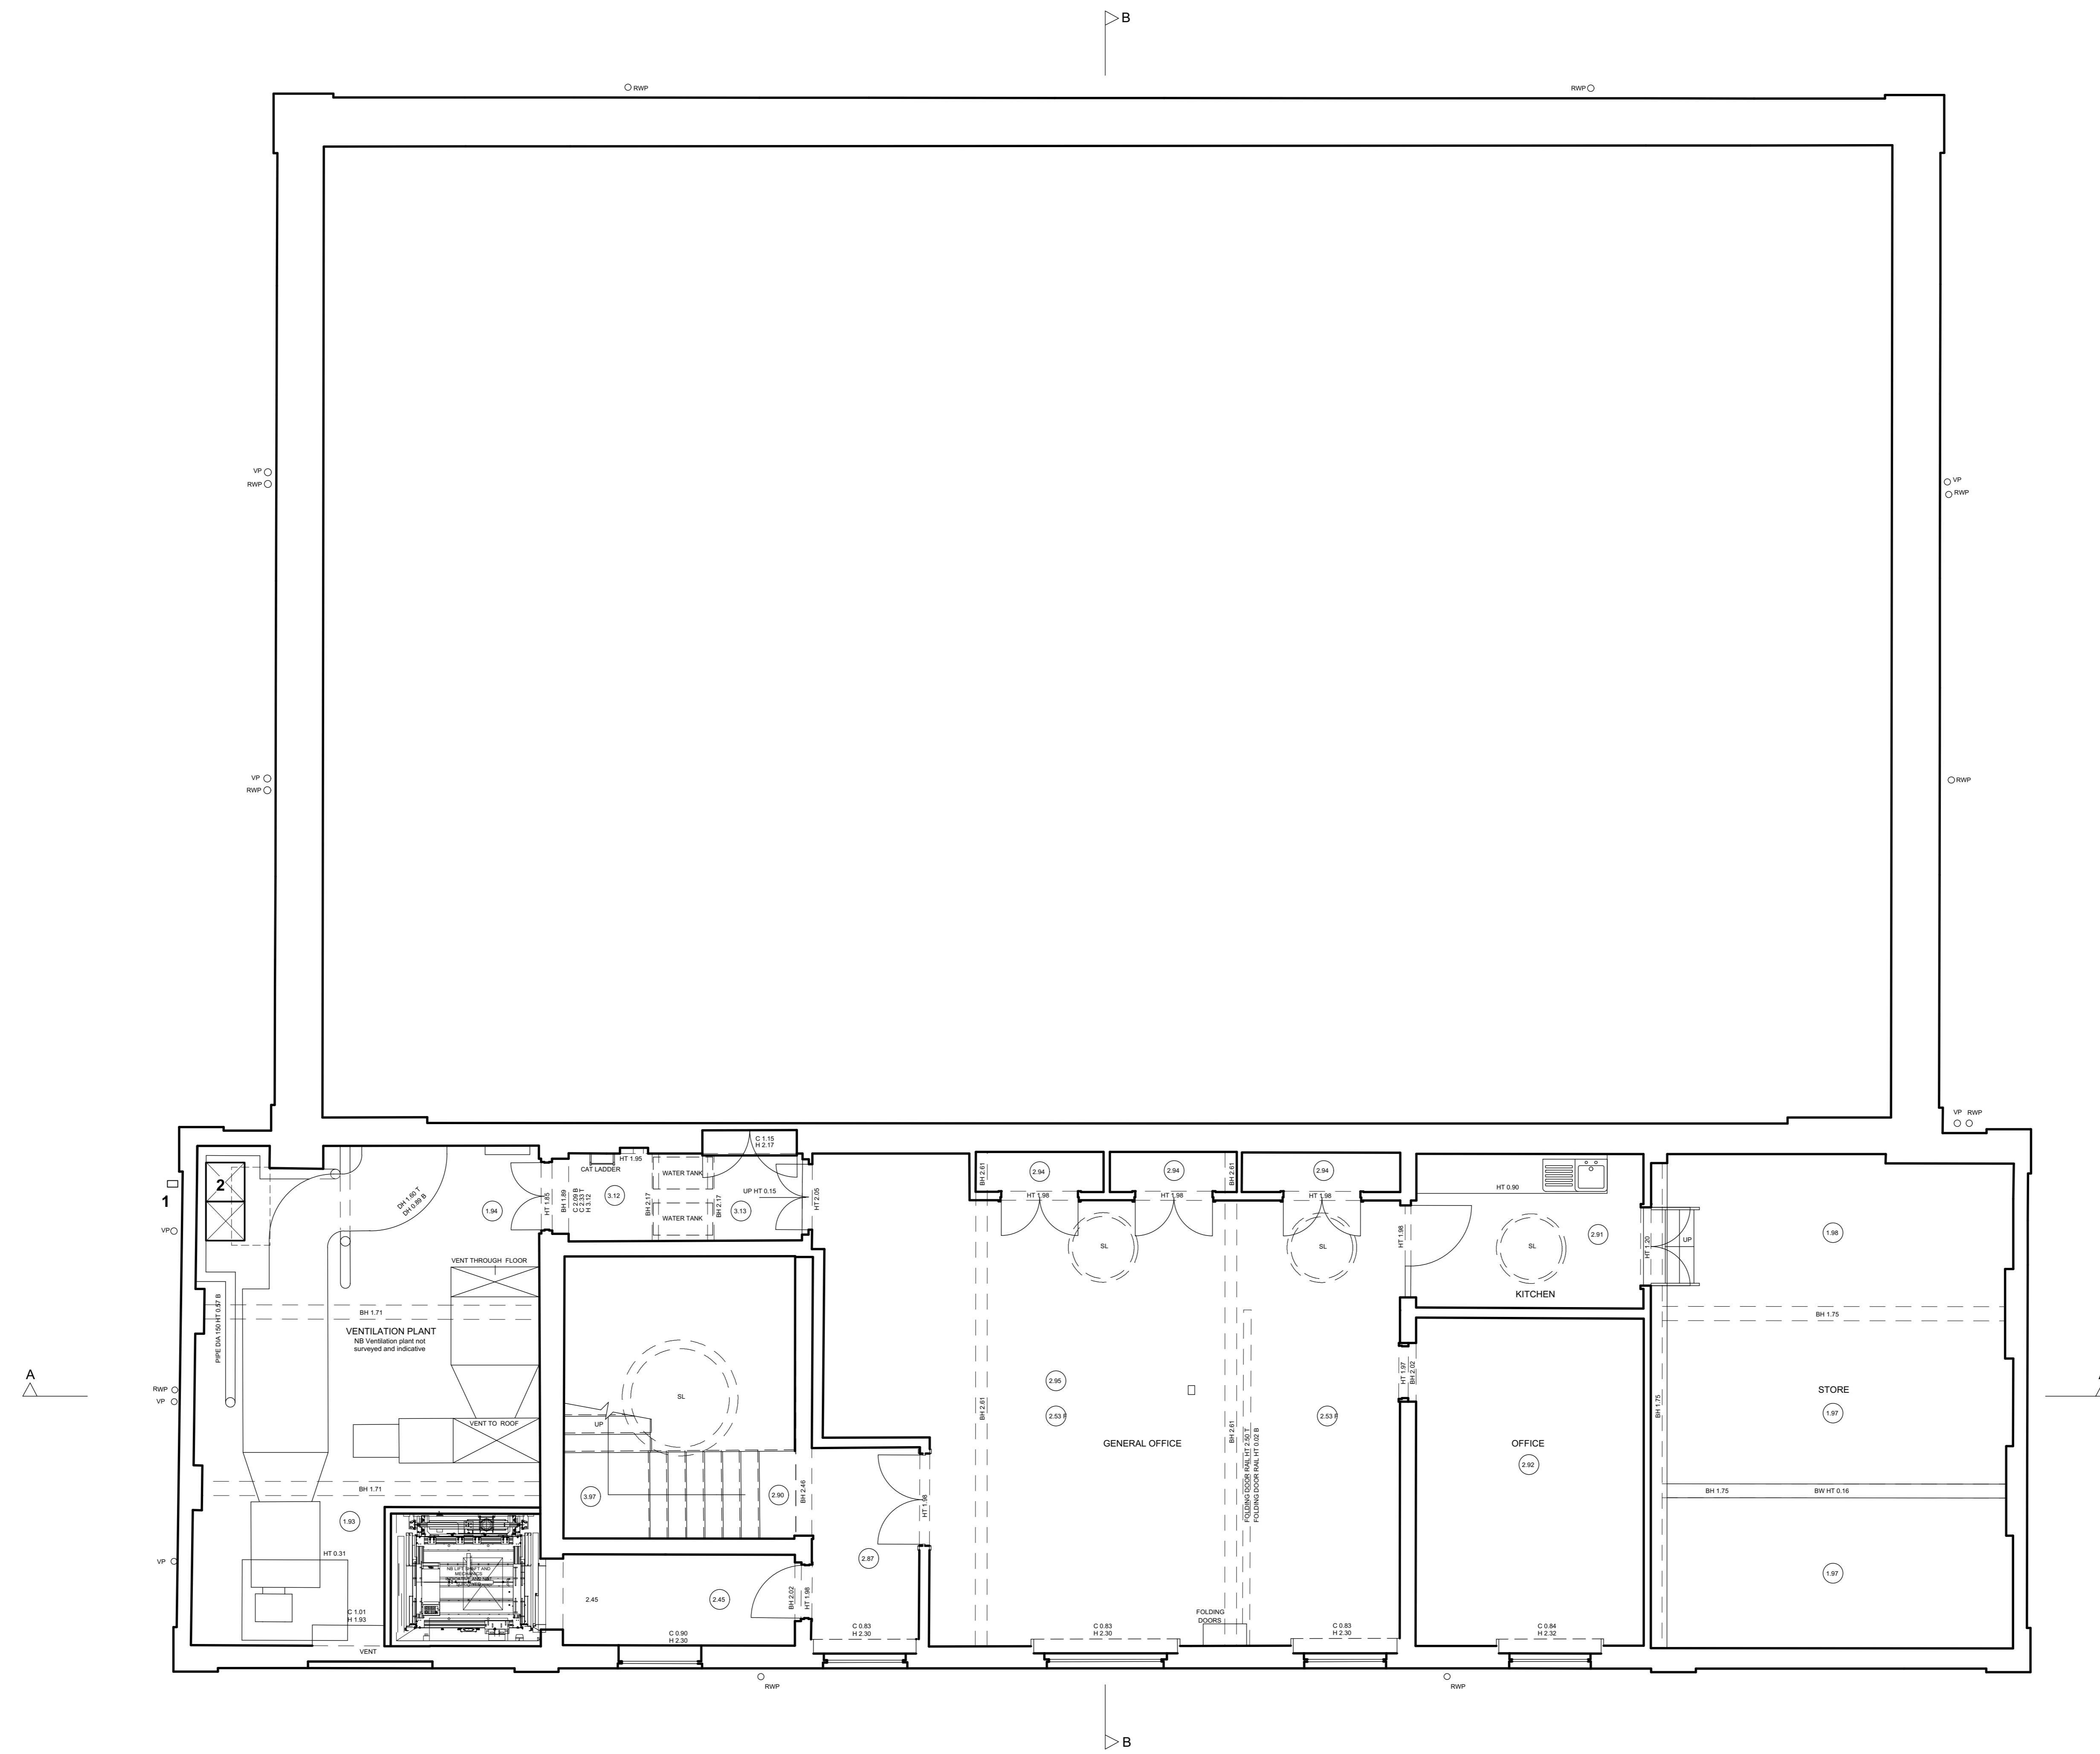

**Pamphilon Architects**  
 studio@pamphilonarchitects.uk

Project  
 Cecil Sharp House  
 NW1 7AY

Drawing  
 Proposed  
 Second Floor

Scale at A0 (A2) 1:50	Date January 2021
--------------------------	----------------------

Job Number AP30	Drawing No. DWG_1202 A	Rev
--------------------	---------------------------	-----


Drawn by	Checked by AP
----------	------------------

Status  
**Planning**

- Key to Proposed Works**
1. Ductwork up to roof servicing the new kitchen
  2. Void created for ductwork up to roof servicing the new kitchen
  3. Plant servicing the kitchen on the flat roof
  4. PV panels on the pitched roof

Copyright Hawkins/Brown Architects  
 No implied licence exists. This drawing should not be used to calculate areas for the purposes of valuation. Do not scale this drawing. All dimensions to be checked on site by the contractor and such dimensions to be their responsibility. All work must comply with relevant British Standards and Building Regulations requirements. Drawing errors and omissions to be reported to the architect.

Revisions

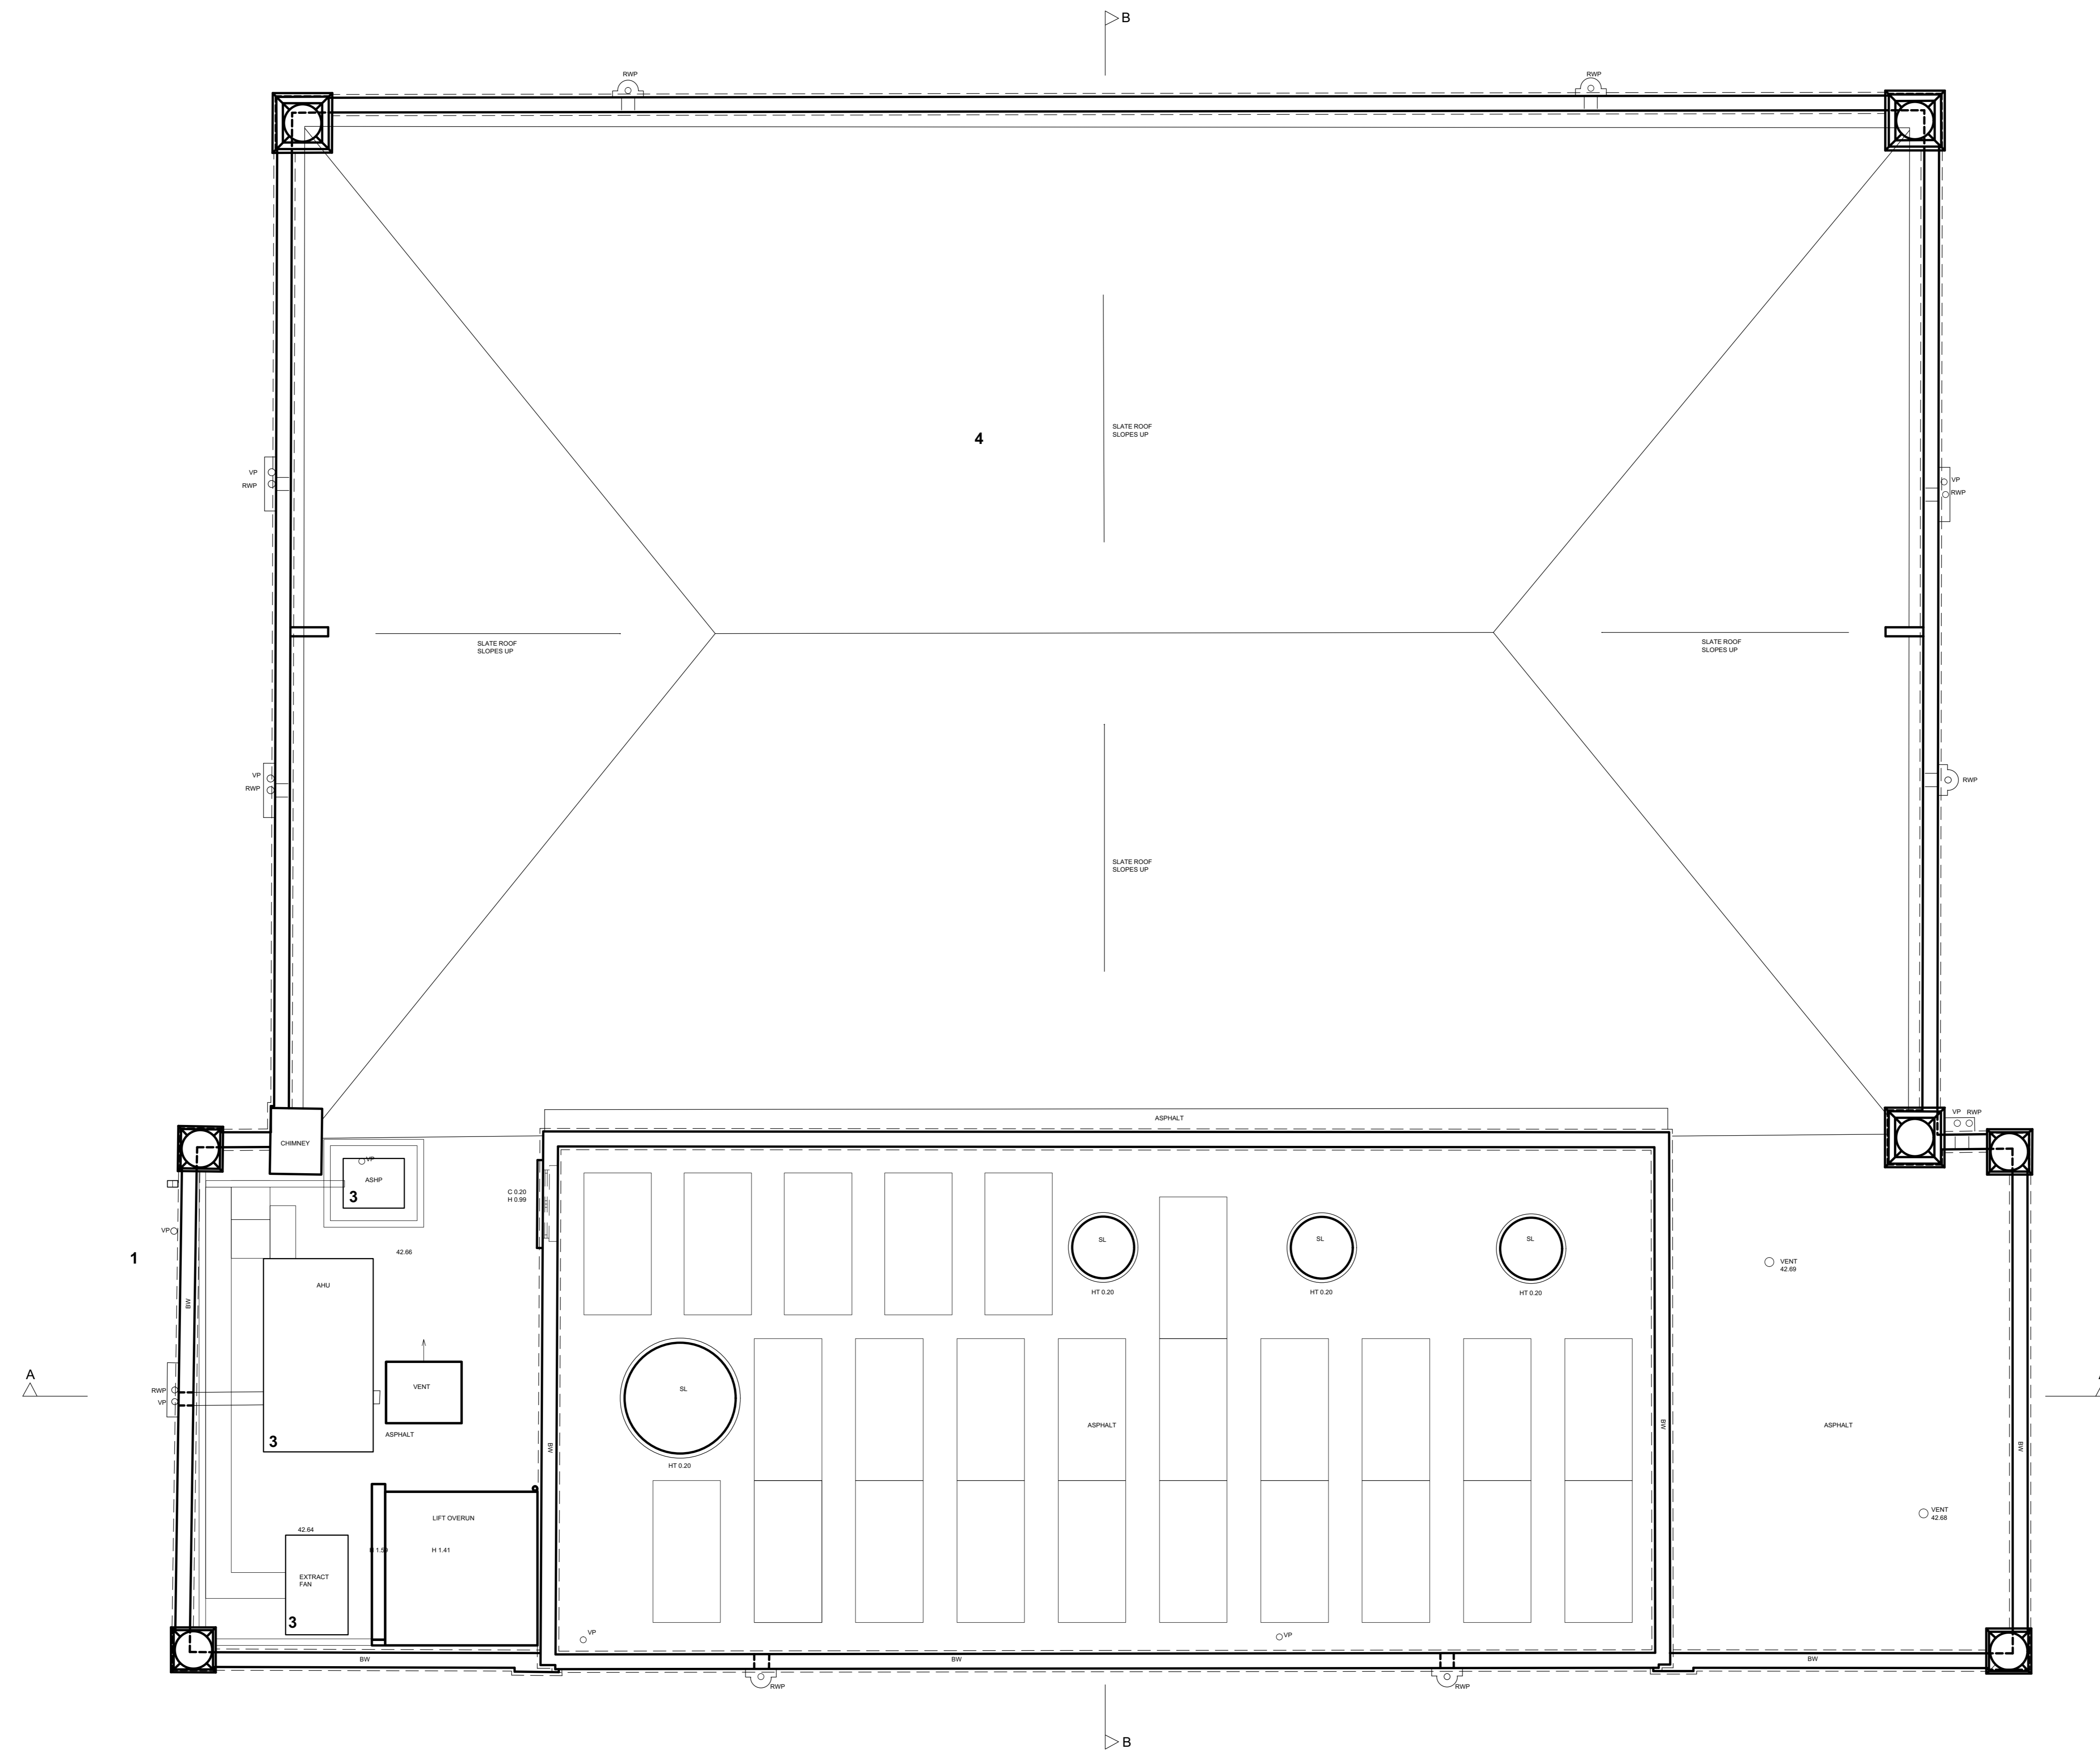

**Pamphilon Architects**  
 studio@pamphilonarchitects.uk

Project  
 Cecil Sharp House  
 NW1 7AY

Drawing  
 Proposed  
 Roof Plan

Scale at A0 (A2)  
 1:50

Date  
 January 2021

Job Number  
 AP30

Drawing No. Rev  
 DWG\_1203 A

Drawn by  
 AP


Checked by  
 AP

Status  
 Planning

Copyright Hawkins/Brown Architects  
 No implied licence exists. This drawing should not be used to calculate areas for the purposes of valuation. Do not scale this drawing. All dimensions to be checked on site by the contractor and such dimensions to be their responsibility. All work must comply with relevant British Standards and Building Regulations requirements. Drawing errors and omissions to be reported to the architect.

**Key to Proposed Works**  
 1. Refer to detail plans and elevations for proposed works to the Cafe/ Kitchen (old office) and Storrow  
 2. Plant on the roof to service the new kitchen

Revisions

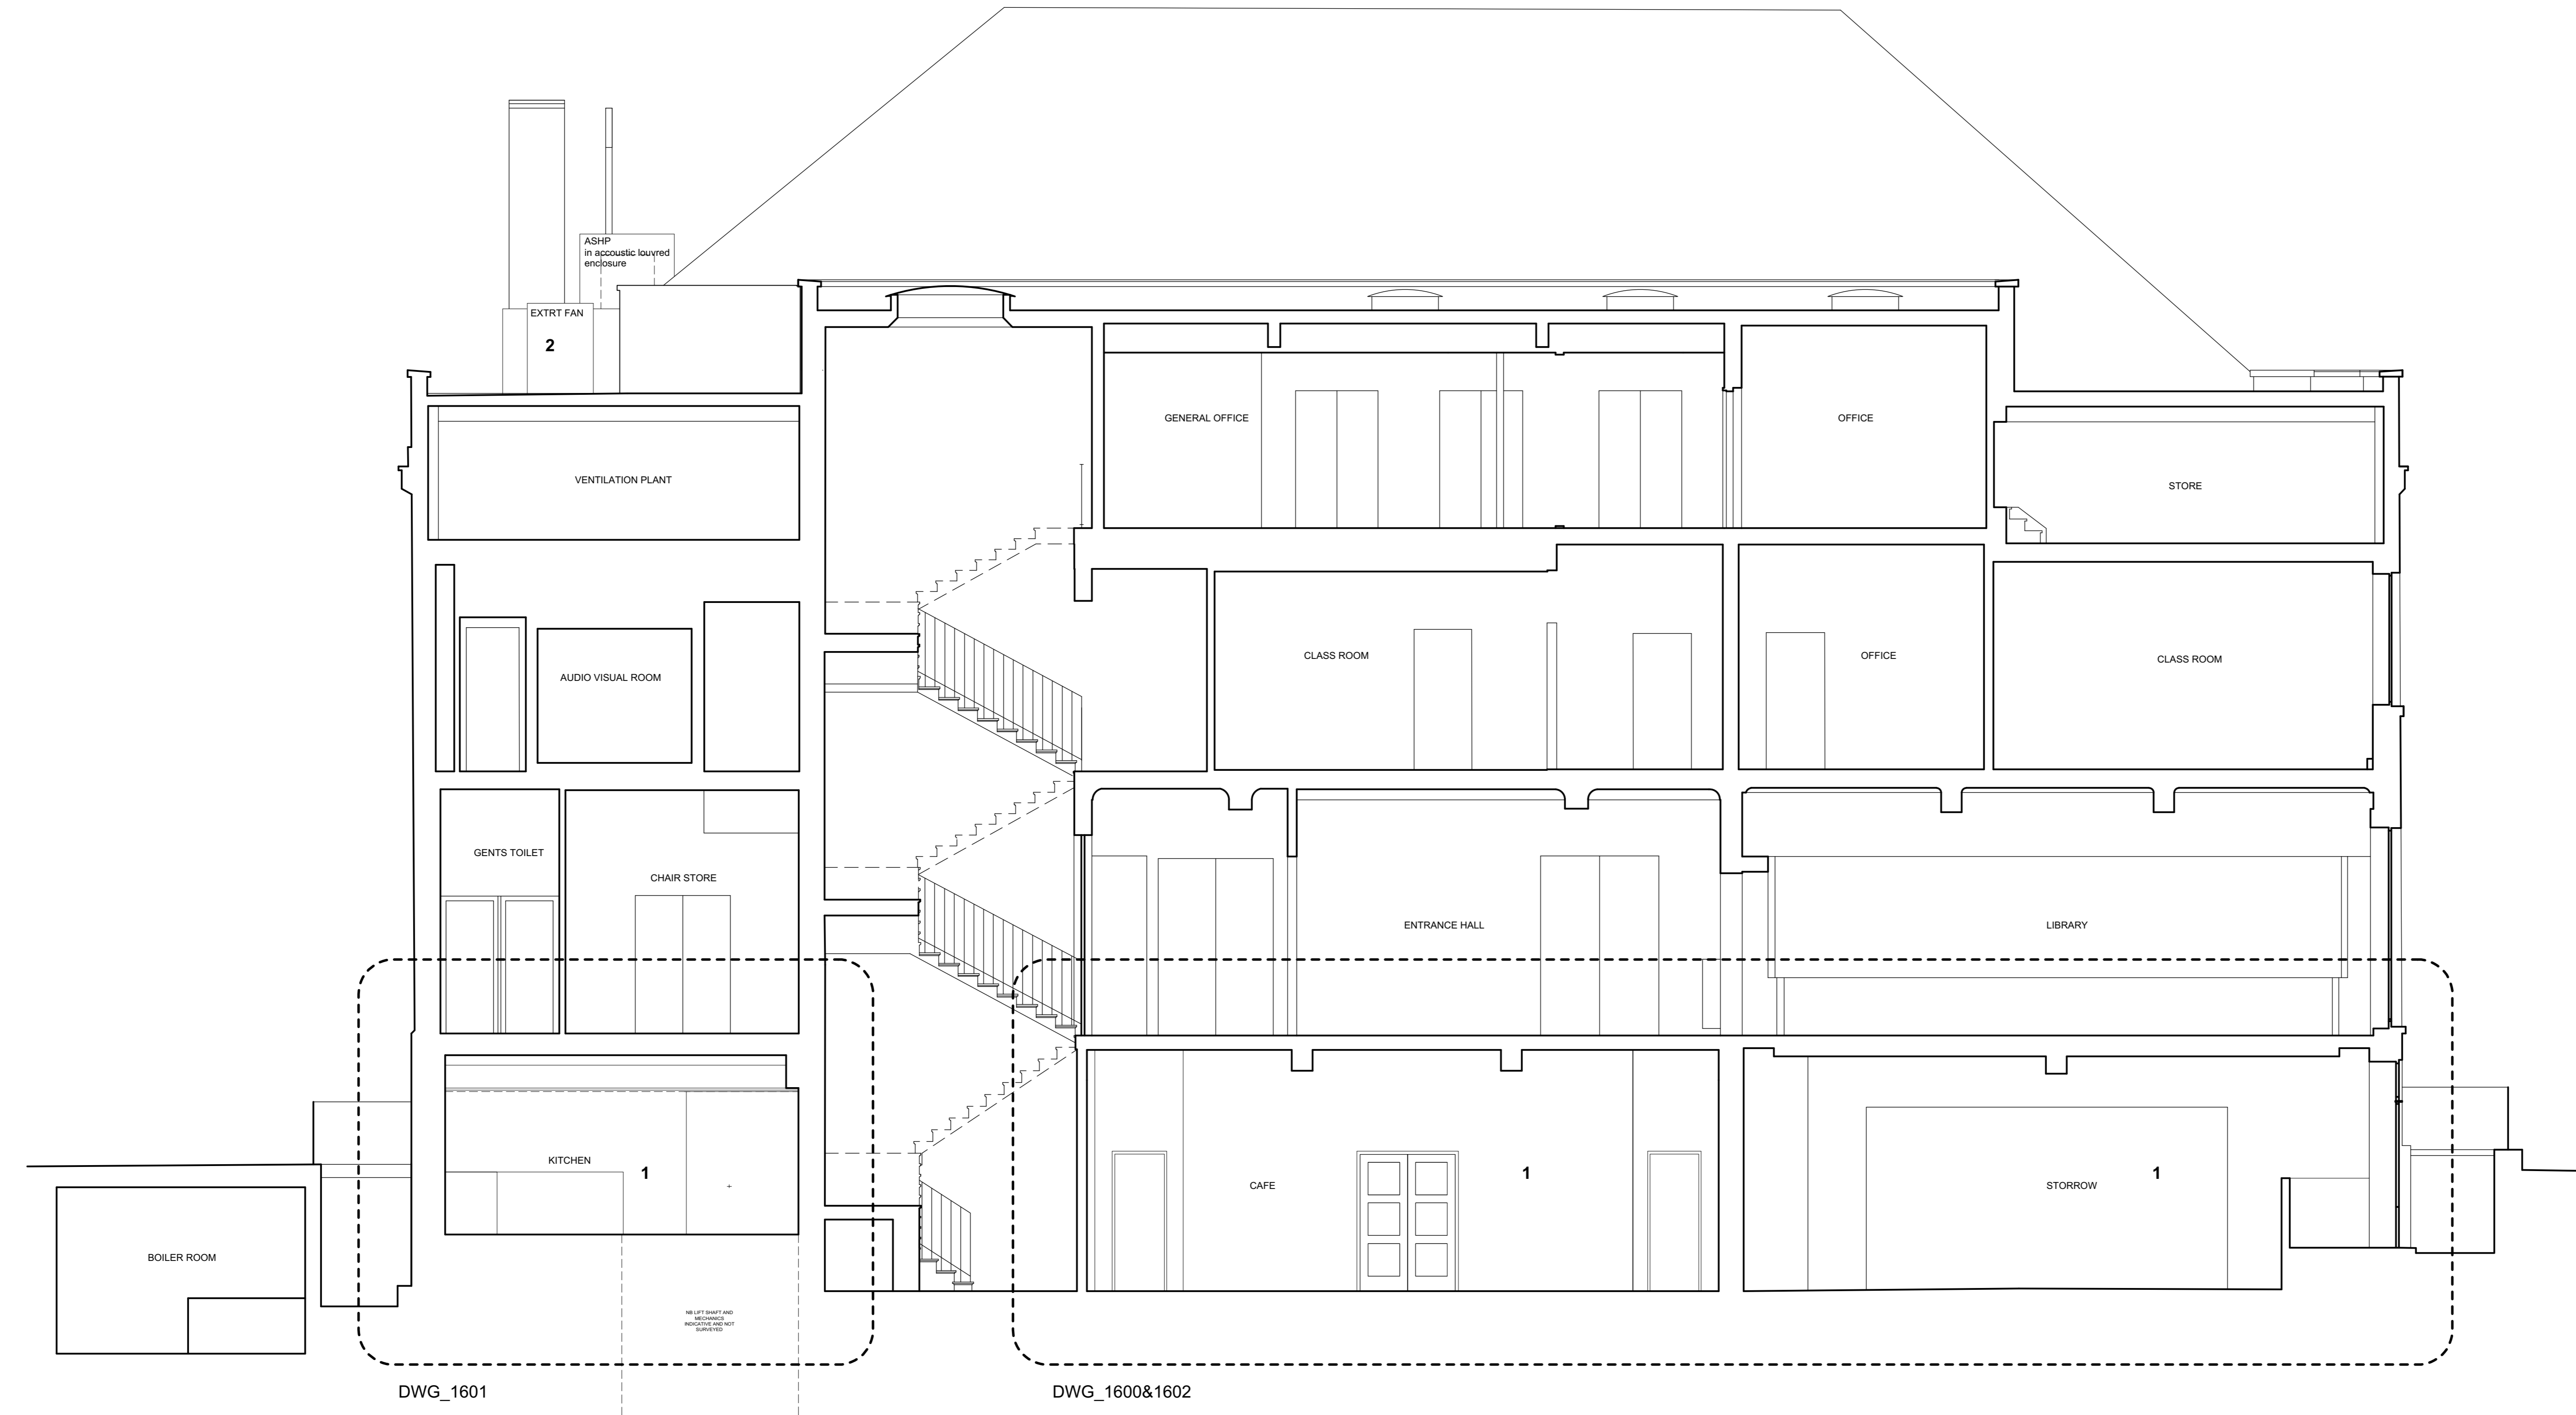

SECTION A-A

**Pamphilon Architects**  
 studio@pamphilonarchitects.uk

Project  
 Cecil Sharp House  
 NW1 7AY

Drawing  
 Proposed  
 Section AA

Scale at A0 (A2) 1:50	Date January 2021
--------------------------	----------------------

Job Number AP30	Drawing No. DWG_1300 A	Rev
--------------------	---------------------------	-----


Drawn by	Checked by AP
----------	------------------

Status  
**Planning**

**Key to Proposed Works**  
 1. Refer to detail plans and elevations for proposed works to the Cafe/ Kitchen (old office) and Storow

Copyright Hawkins/Brown Architects  
 No implied licence exists. This drawing should not be used to calculate areas for the purposes of valuation. Do not scale this drawing. All dimensions to be checked on site by the contractor and such dimensions to be their responsibility. All work must comply with relevant British Standards and Building Regulations requirements. Drawing errors and omissions to be reported to the architect.

Revisions

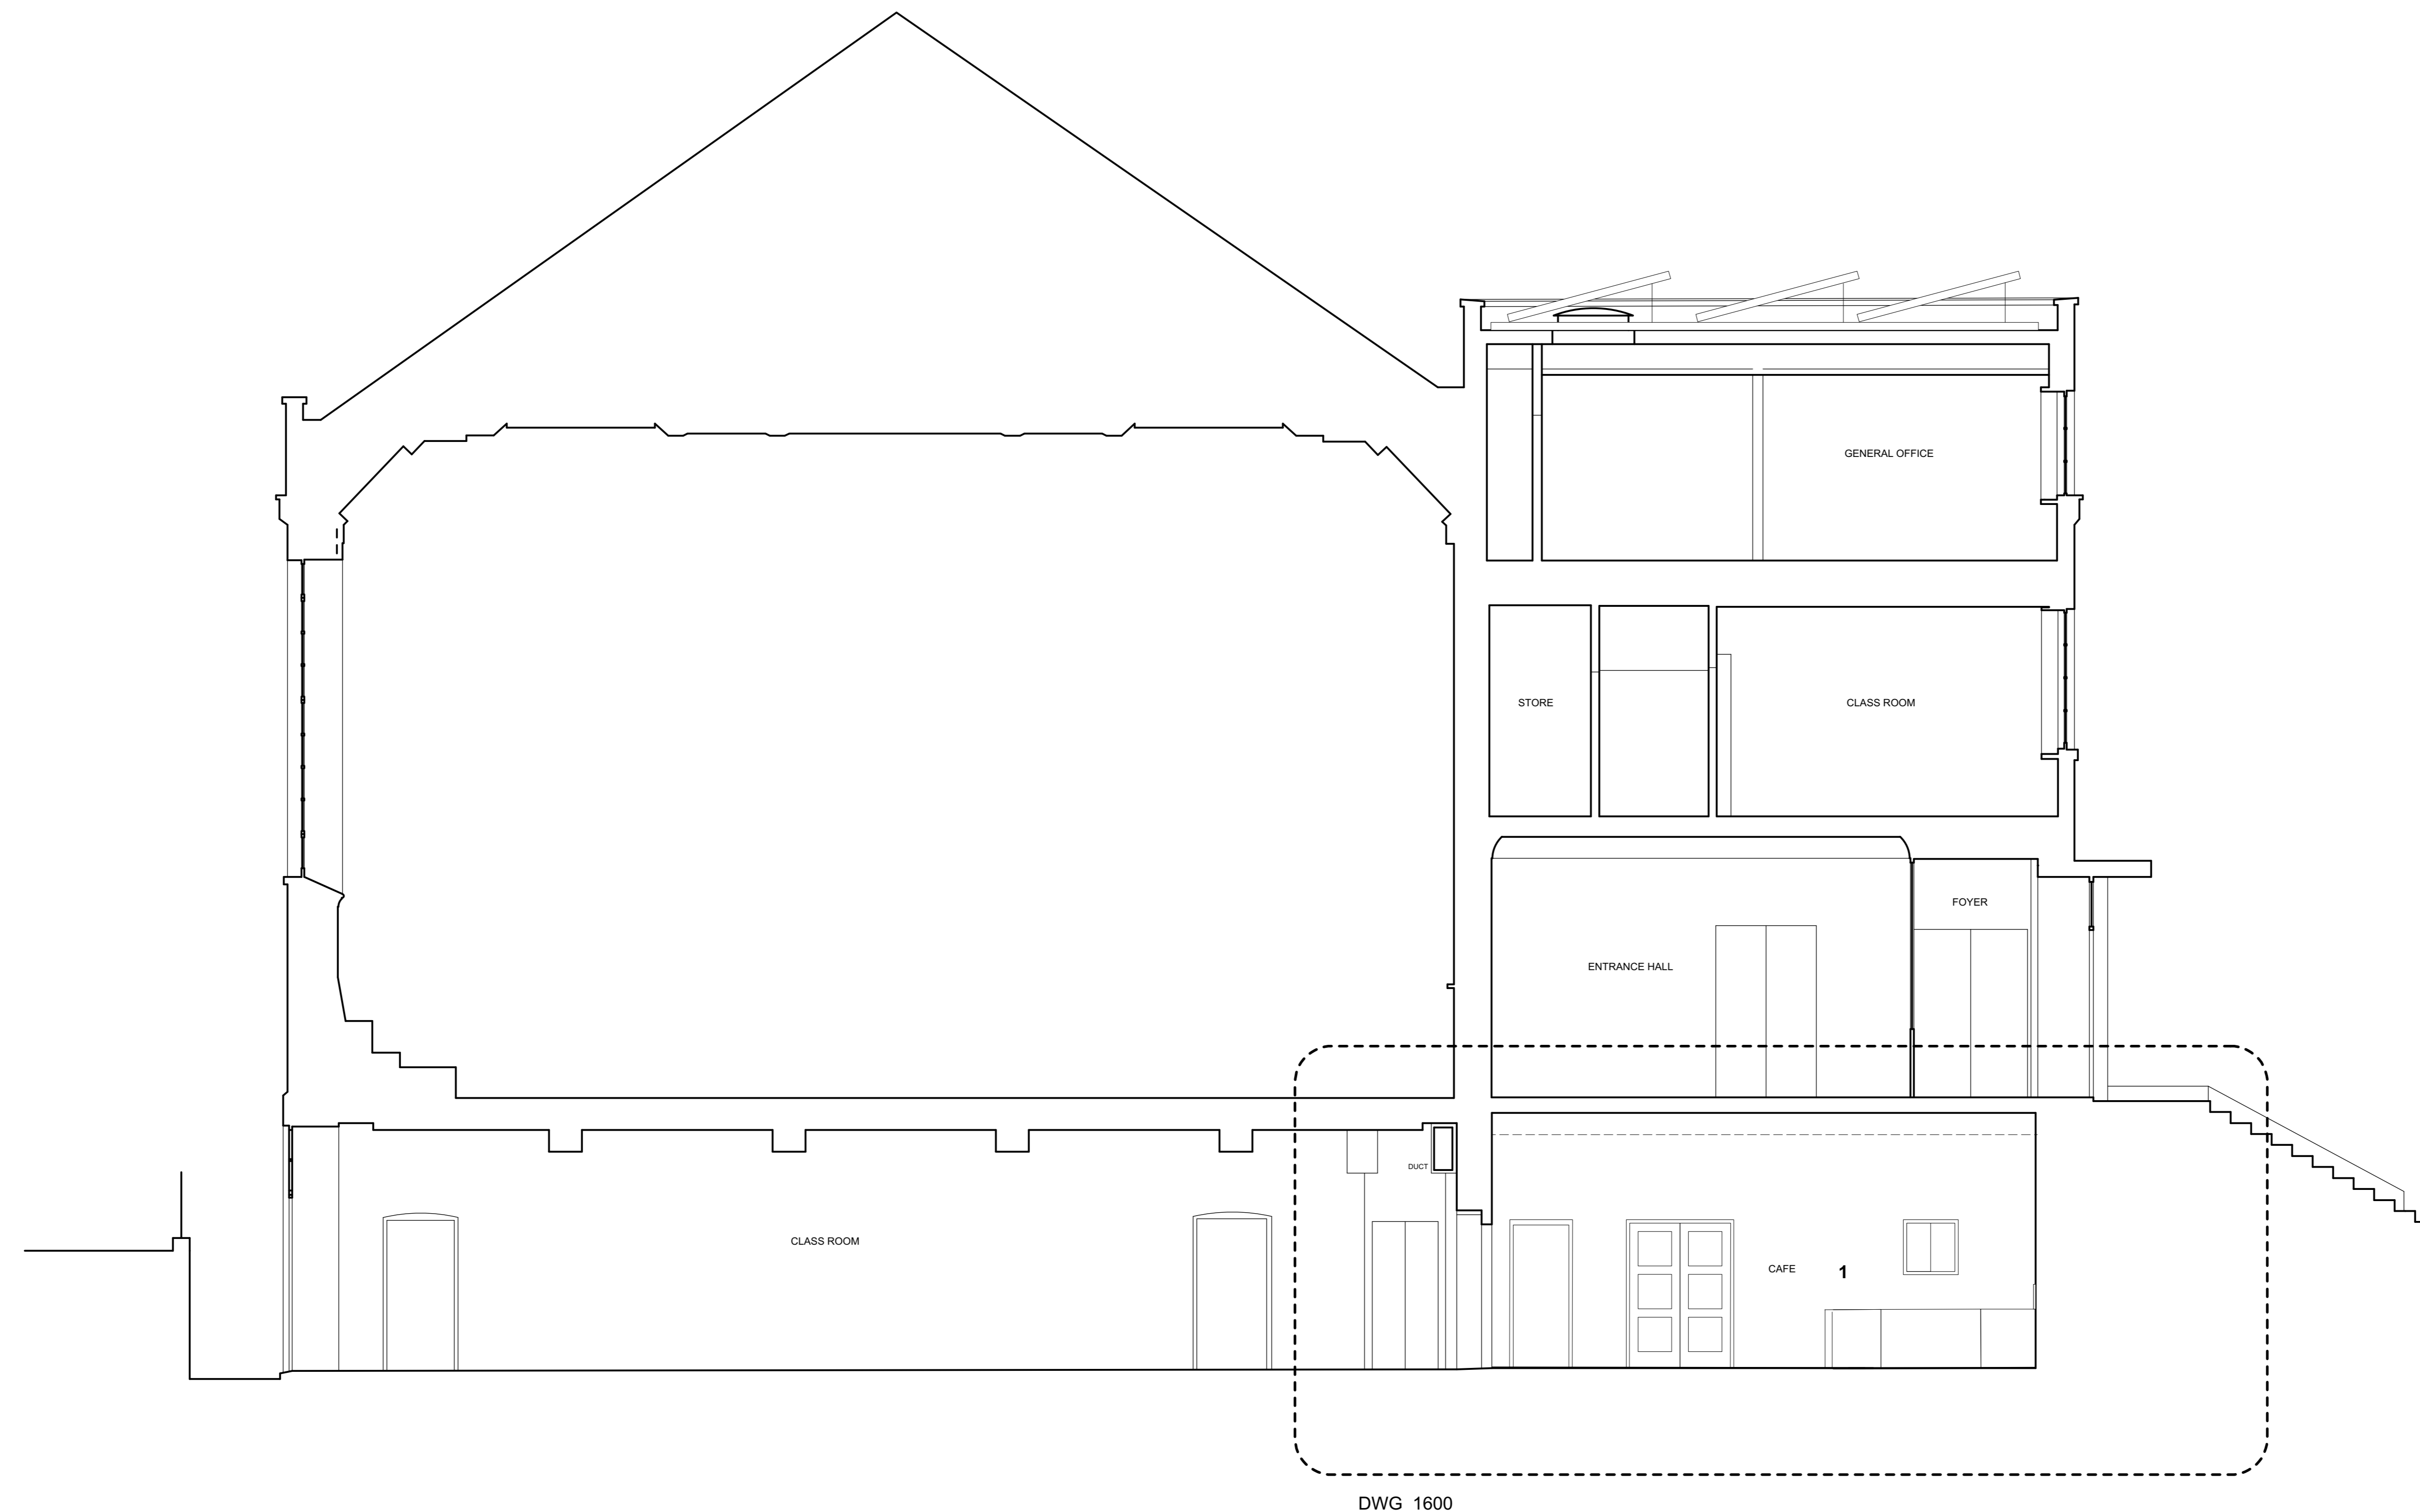

SECTION B-B

**Pamphilon Architects**  
 studio@pamphilonarchitects.uk

Project  
 Cecil Sharp House  
 NW1 7AY

Drawing  
 Proposed  
 Section BB

Scale at A0 (A2) 1:50	Date January 2021
--------------------------	----------------------

Job Number AP30	Drawing No. DWG_1301 A	Rev
--------------------	---------------------------	-----

Drawn by	Checked by AP
----------	------------------


Status  
**Planning**





Copyright Hawkins/Brown Architects  
 No implied licence exists. This drawing should not be used to calculate areas for the purposes of valuation. Do not scale this drawing. All dimensions to be checked on site by the contractor and such dimensions to be their responsibility. All work must comply with relevant British Standards and Building Regulations requirements. Drawing errors and omissions to be reported to the architect.

- Key to Proposed Works**
1. Ductwork to service plant on the roof
  2. Plant on the roof to service the new kitchen
  3. No condensers placed on flat roof outside the kitchen. Condensers are to be placed behind the railings which are to be refurbished and painted
  4. Any redundant electrical wiring or lights to be removed
  5. Staining to brickwork due to leaking pipes to be cleaned up (and pipework fixed)

Revisions

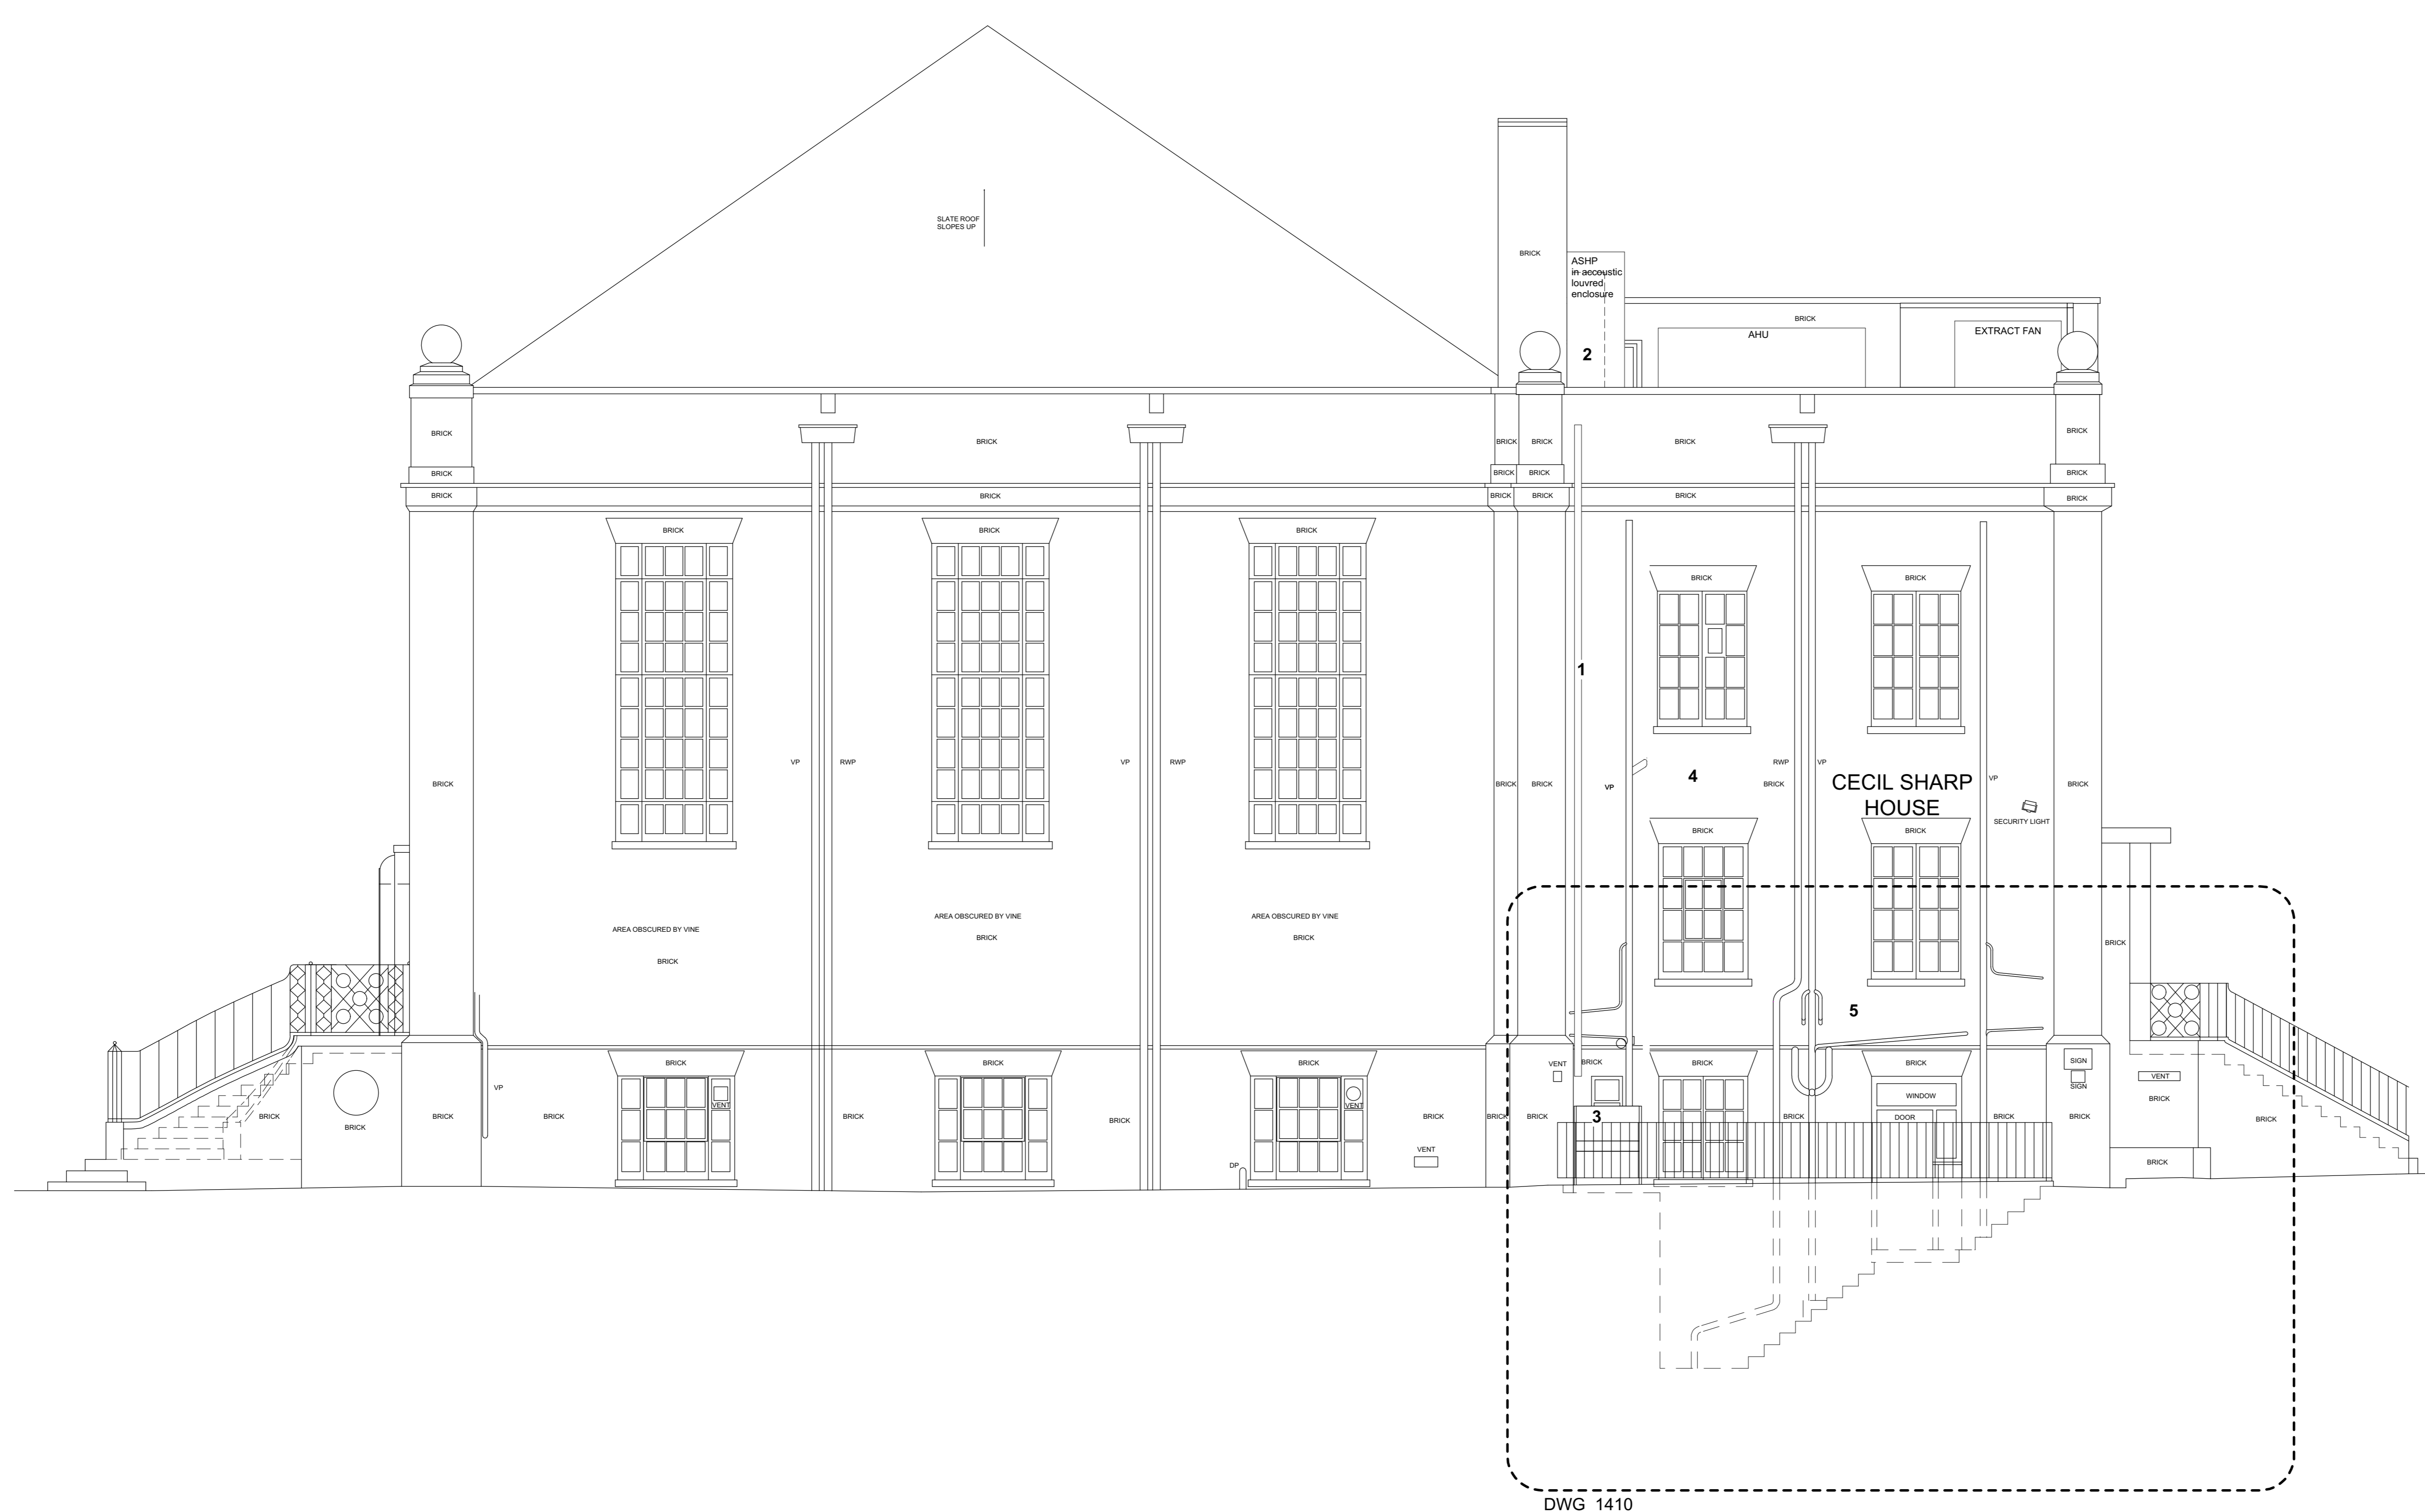

NORTH ELEVATION

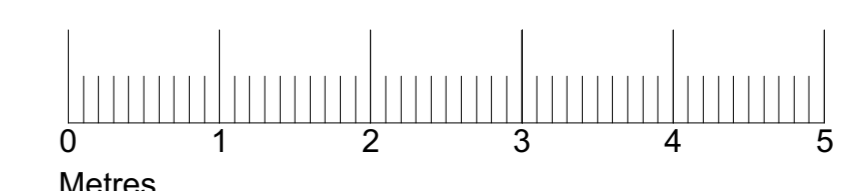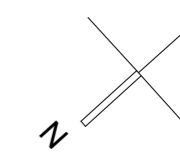

**Pamphilon Architects**  
 studio@pamphilonarchitects.uk

Project  
 Cecil Sharp House  
 NW1 7AY

Drawing  
 Proposed  
 North Elevation


Scale at A0 (A2) 1:50	Date January 2021
--------------------------	----------------------

Job Number AP30	Drawing No. DWG_1400 A	Rev
--------------------	---------------------------	-----

Drawn by	Checked by AP
----------	------------------

Status  
**Planning**

Revisions

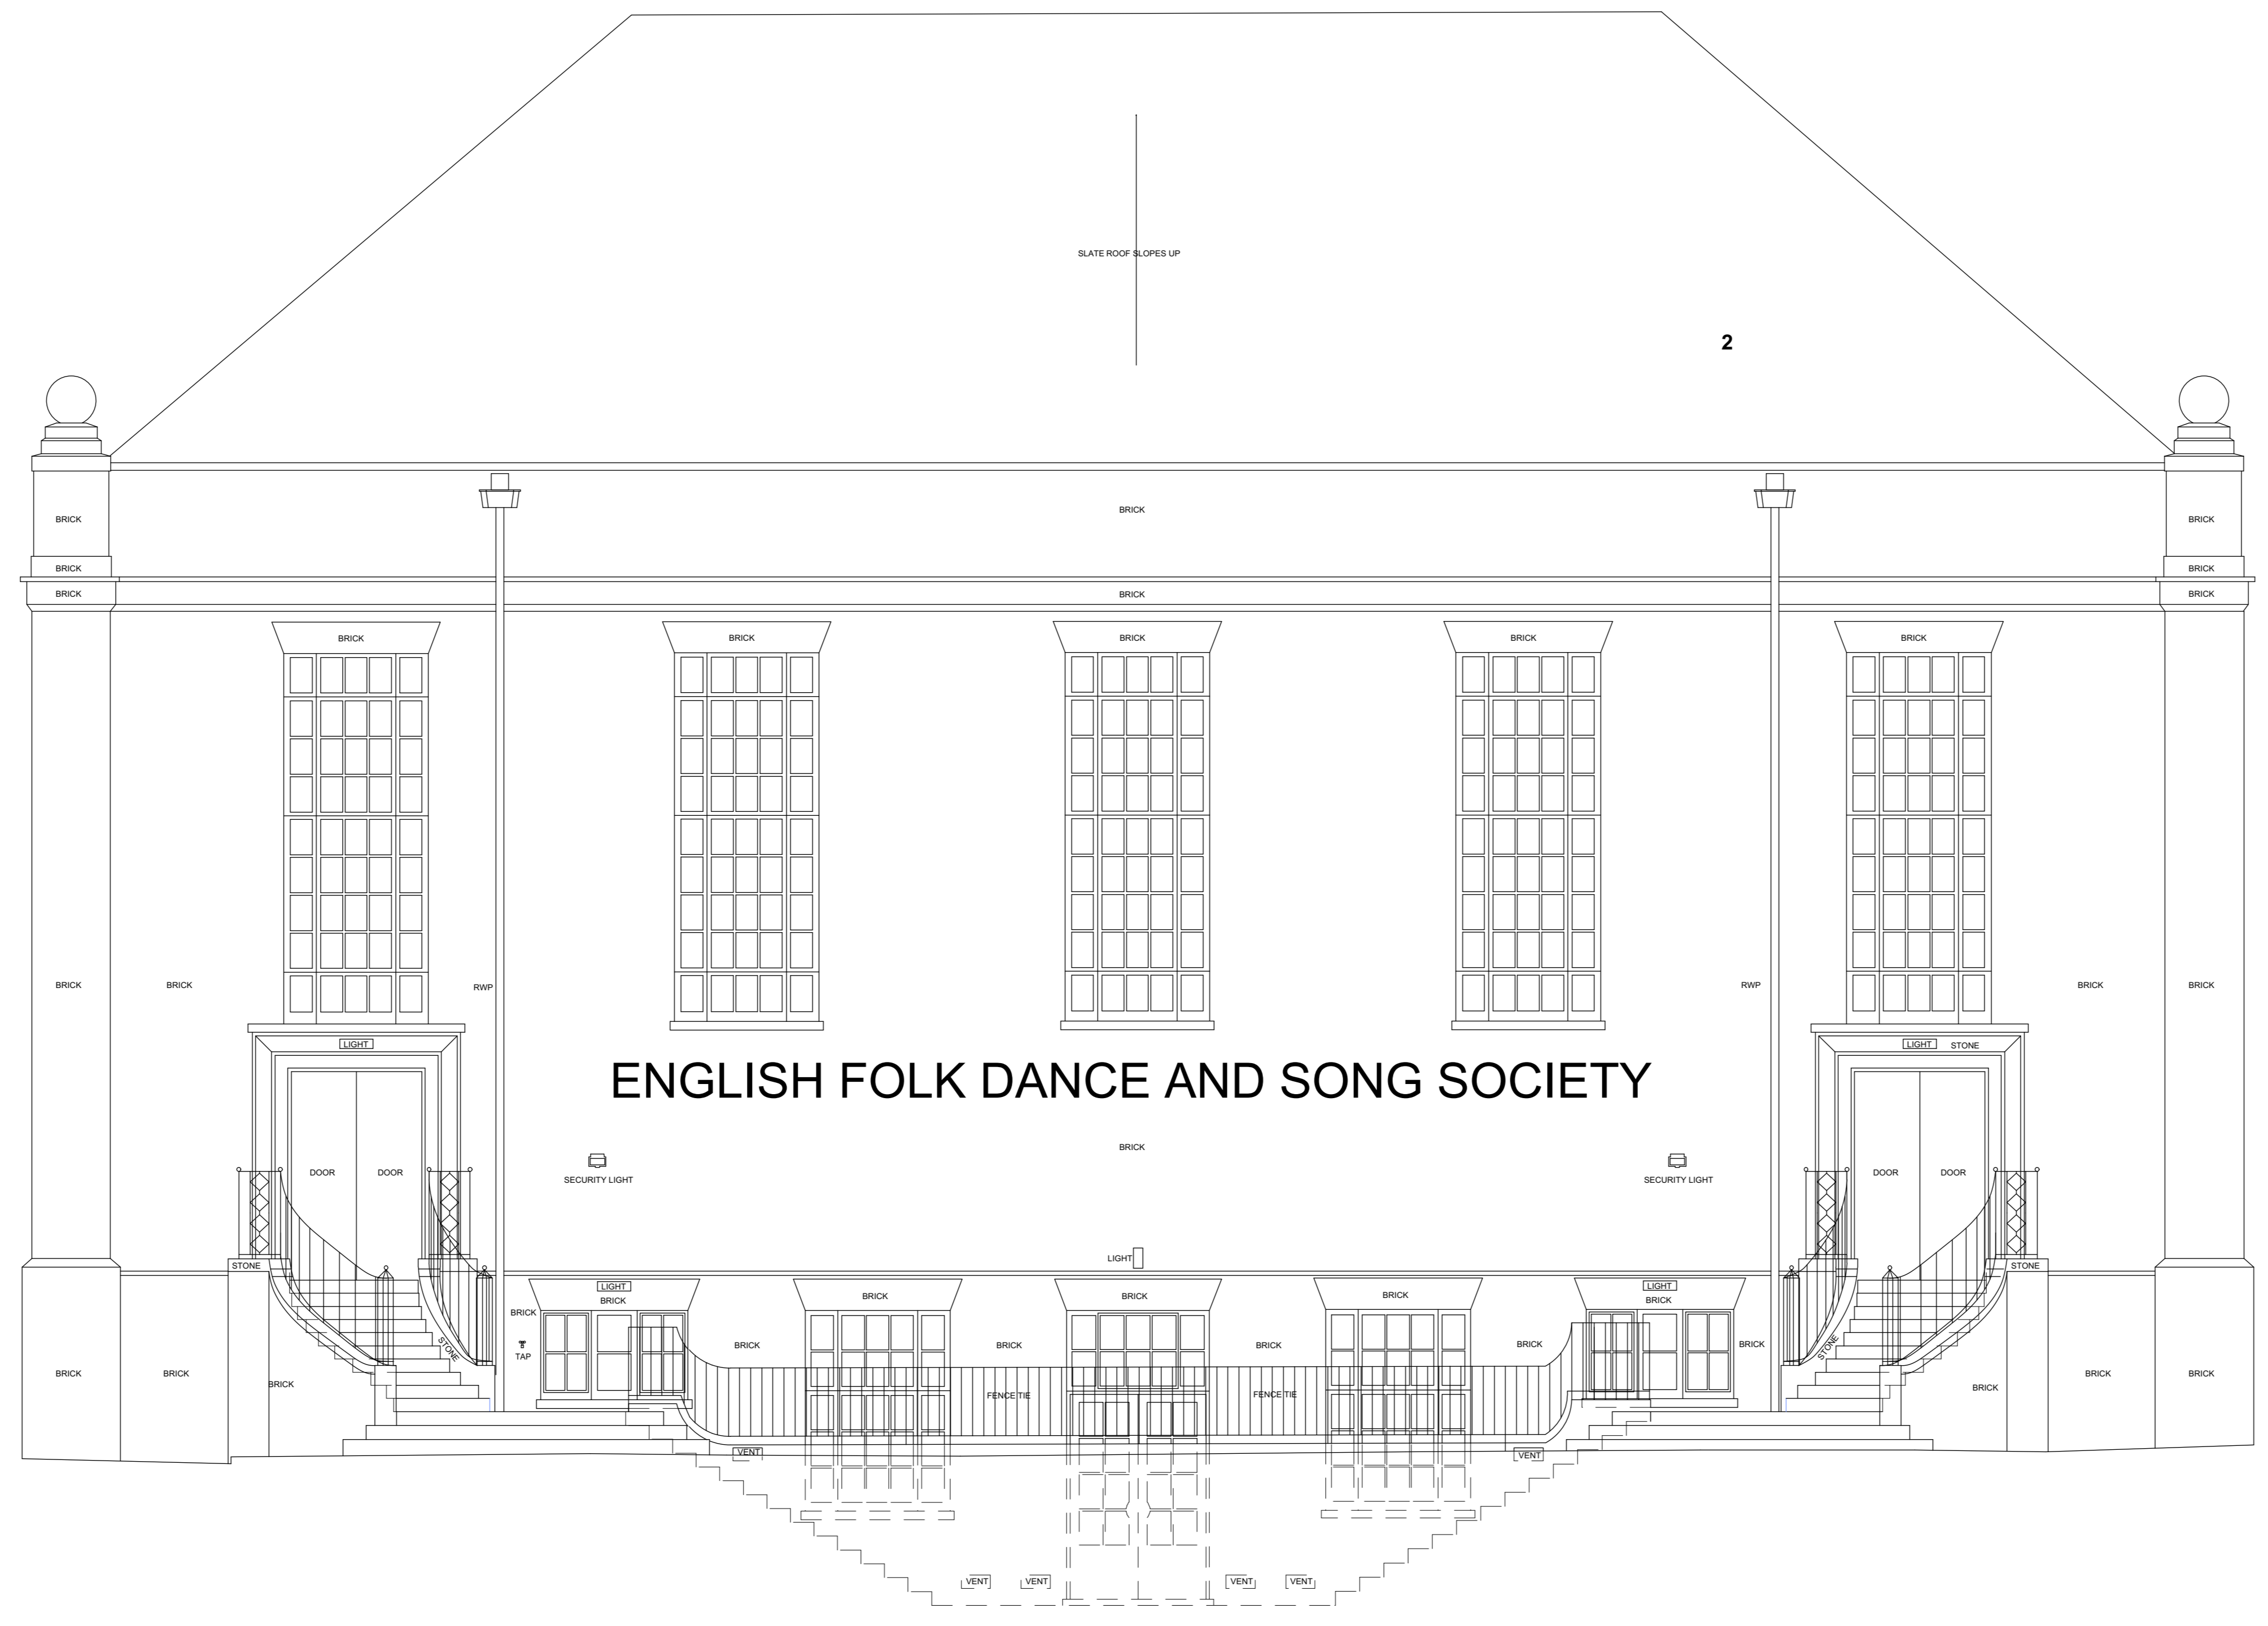

EAST ELEVATION

**Pamphilon Architects**  
 studio@pamphilonarchitects.uk

Project  
 Cecil Sharp House  
 NW1 7AY

Drawing  
 Proposed  
 East Elevation

Scale at A0 (A2) 1:50      Date January 2021


Job Number AP30      Drawing No. DWG\_1401 A      Rev

Drawn by      Checked by AP

Status  
**Planning**

Copyright Hawkins/Brown Architects  
 No implied licence exists. This drawing should not be used to calculate areas for the purposes of valuation. Do not scale this drawing. All dimensions to be checked on site by the contractor and such dimensions to be their responsibility. All work must comply with relevant British Standards and Building Regulations requirements. Drawing errors and omissions to be reported to the architect.

Revisions

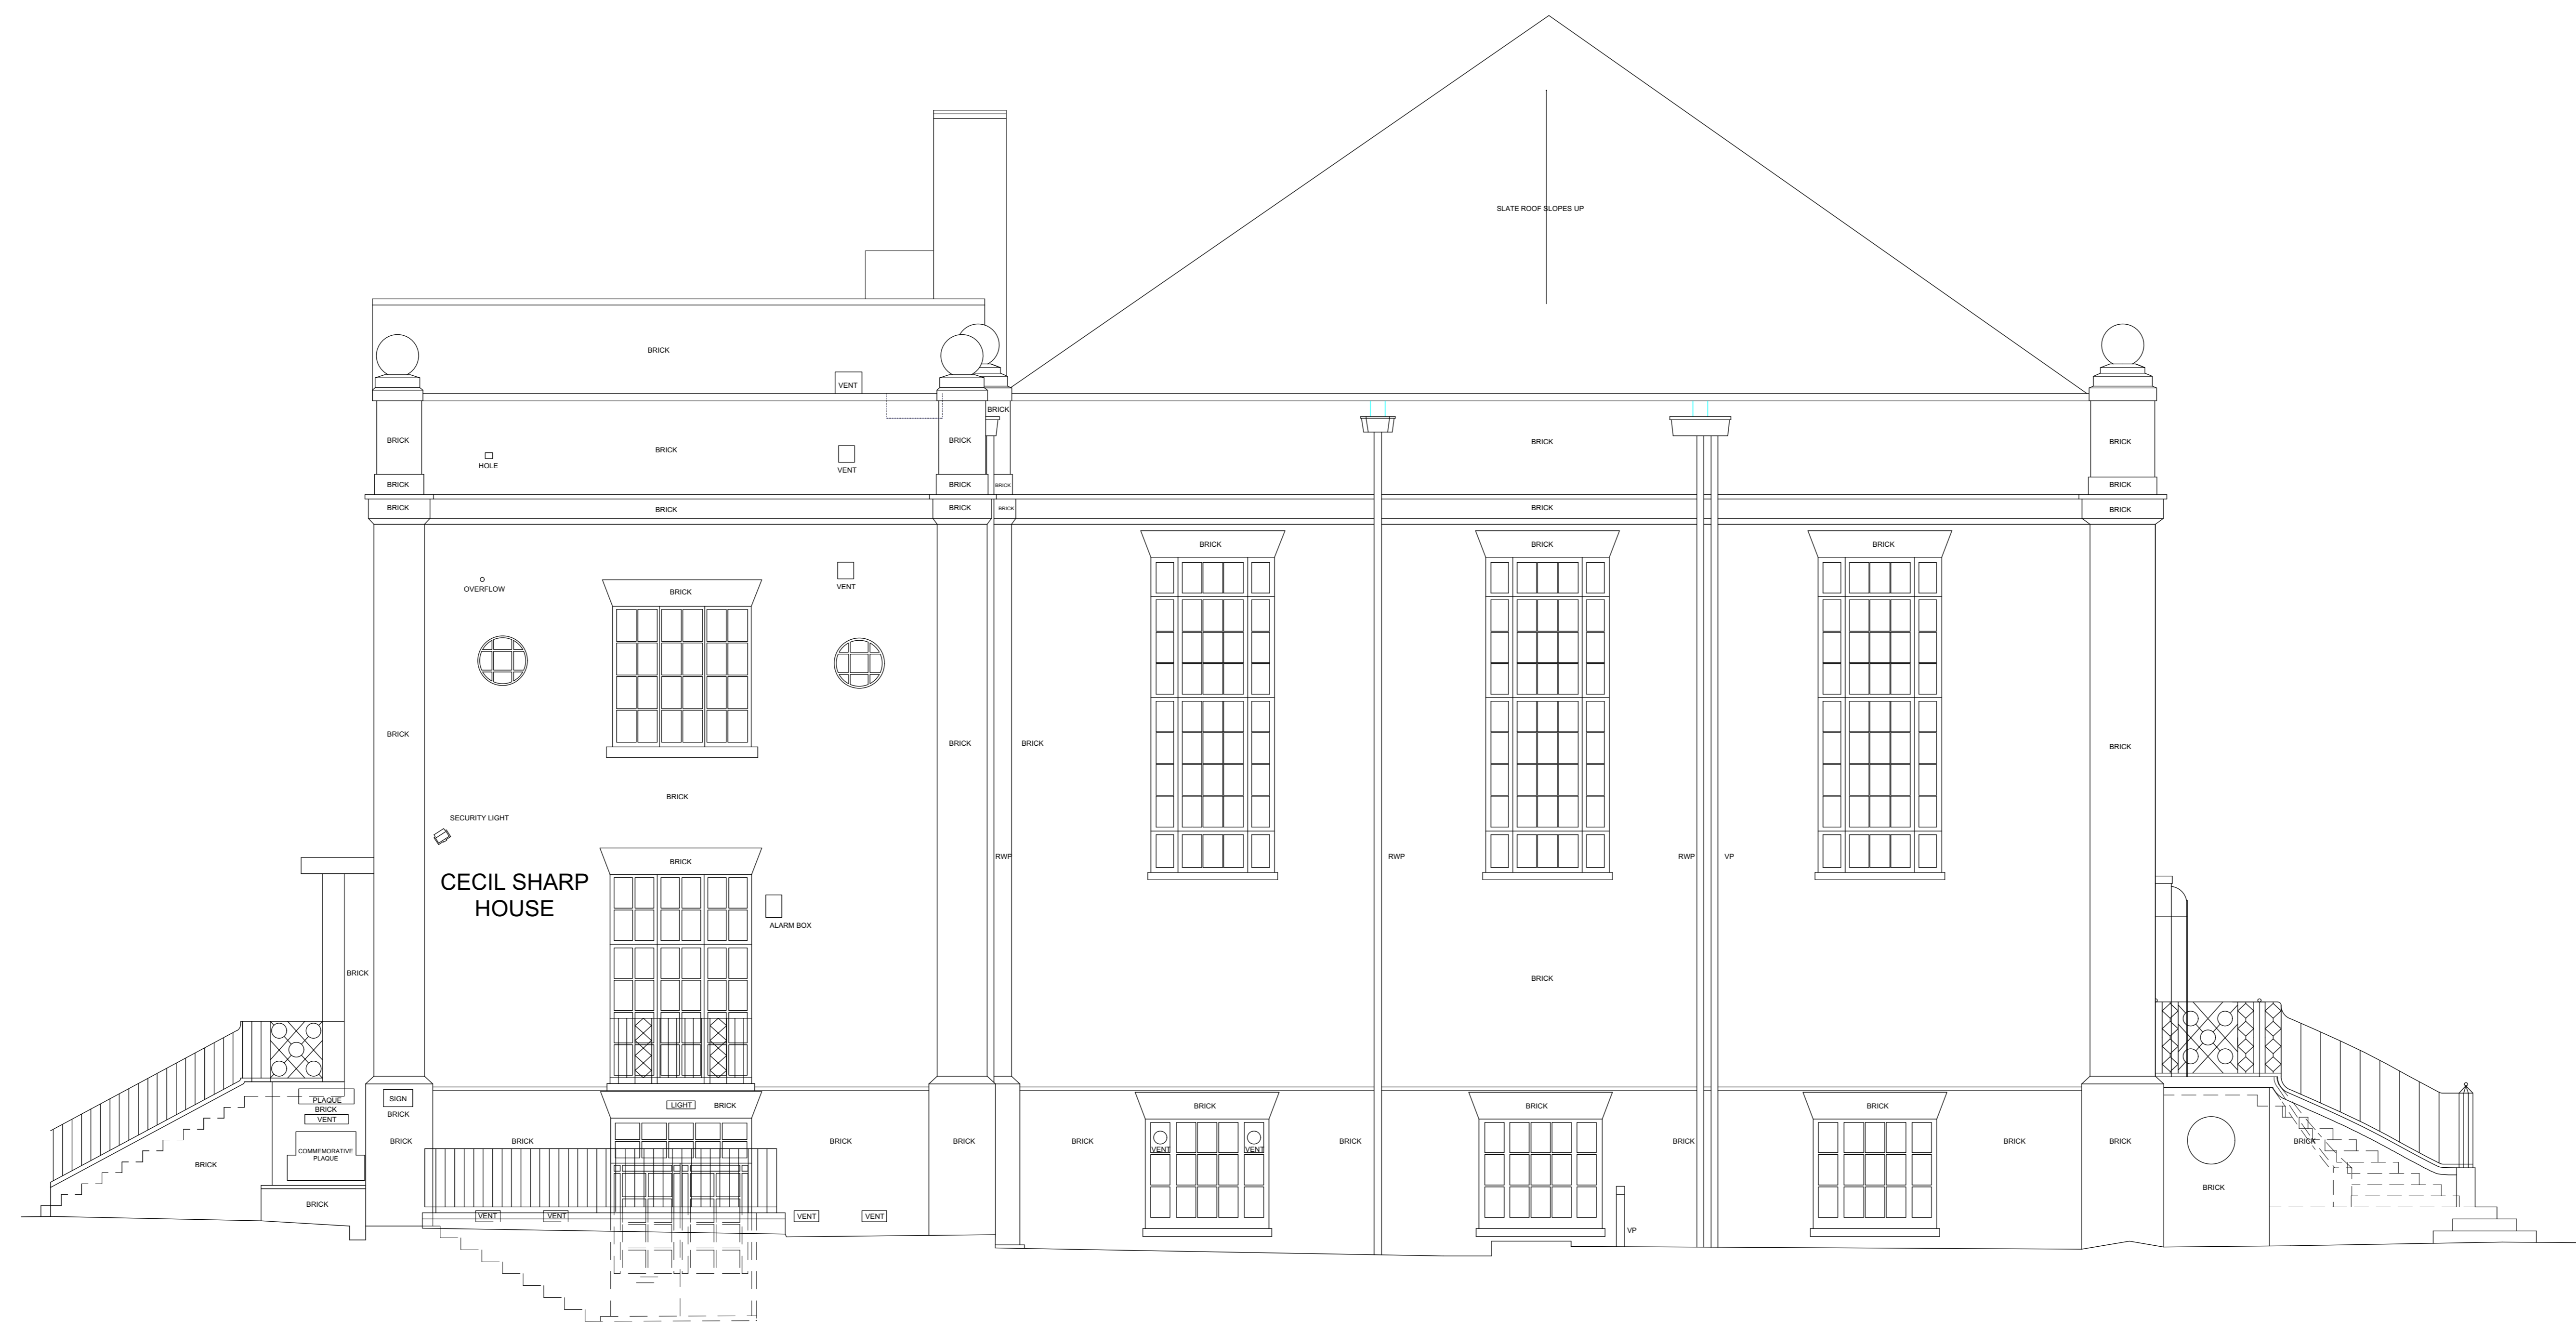

SOUTH ELEVATION

**Pamphilon Architects**  
 studio@pamphilonarchitects.uk

Project  
 Cecil Sharp House  
 NW1 7AY

Drawing  
 Proposed  
 South Elevation

Scale at A0 (A2) 1:50	Date January 2021
--------------------------	----------------------

Job Number AP30	Drawing No. DWG_1402 A	Rev
--------------------	---------------------------	-----

Drawn by	Checked by AP
----------	------------------

Status  
**Planning**

Revisions



WEST ELEVATION

**Key to Cafe Proposed Works**  
 1. Replace inward opening single glazed window with new outward opening double glazed windows to match in style  
 2. New sliding front door, style to match. Detailed drawings provided.  
 3. Refurbish windows and remove vents  
 4. New lighting to underside of canopy

**Pamphilon Architects**  
 studio@pamphilonarchitects.uk

Project  
 Cecil Sharp House  
 NW1 7AY

Drawing  
 Proposed  
 West Elevation

Scale at A0 (A2) 1:50	Date January 2021
--------------------------	----------------------

Job Number AP30	Drawing No. DWG_1403 A	Rev
--------------------	---------------------------	-----

Drawn by	Checked by AP
----------	------------------

Status  
**Planning**