

NOTES

All existing trees retained and protected. Any digging around new root area to be done by hand and in line with good practice. Covered back by new top soil as soon as possible.

The levels of the garden are being retained as existing front and back, other than minor levelling to rear lawn area.

The area of the proposed hard landscaping is indicated within the existing plans.



TO BE READ IN CONJUNCTION WITH PLANTING SCHEDULE DOC 14\_MARSF\_GNS\_L601

No dimensions are to be scaled from this drawing. All dimensions are to be checked on site. All measurements for indicative purposes only.

PROJECT TITLE  
14 MARESFIELD GARDEN  
DRAWING TITLE  
FRONT GARDEN PLANTING PLAN  
REV. DATE 11/01/21  
SCALE A3 1:75  
STATUS FOR COMMENT  
DWG. NO 14\_MARSF\_GNS\_L502

2no proposed trees  
Granted Front Garden design  
Planning permission 2020/0899/P  
Condition 6 (Hard and Soft Landscaping)  
29.04.2021.

4no bicycle spaces

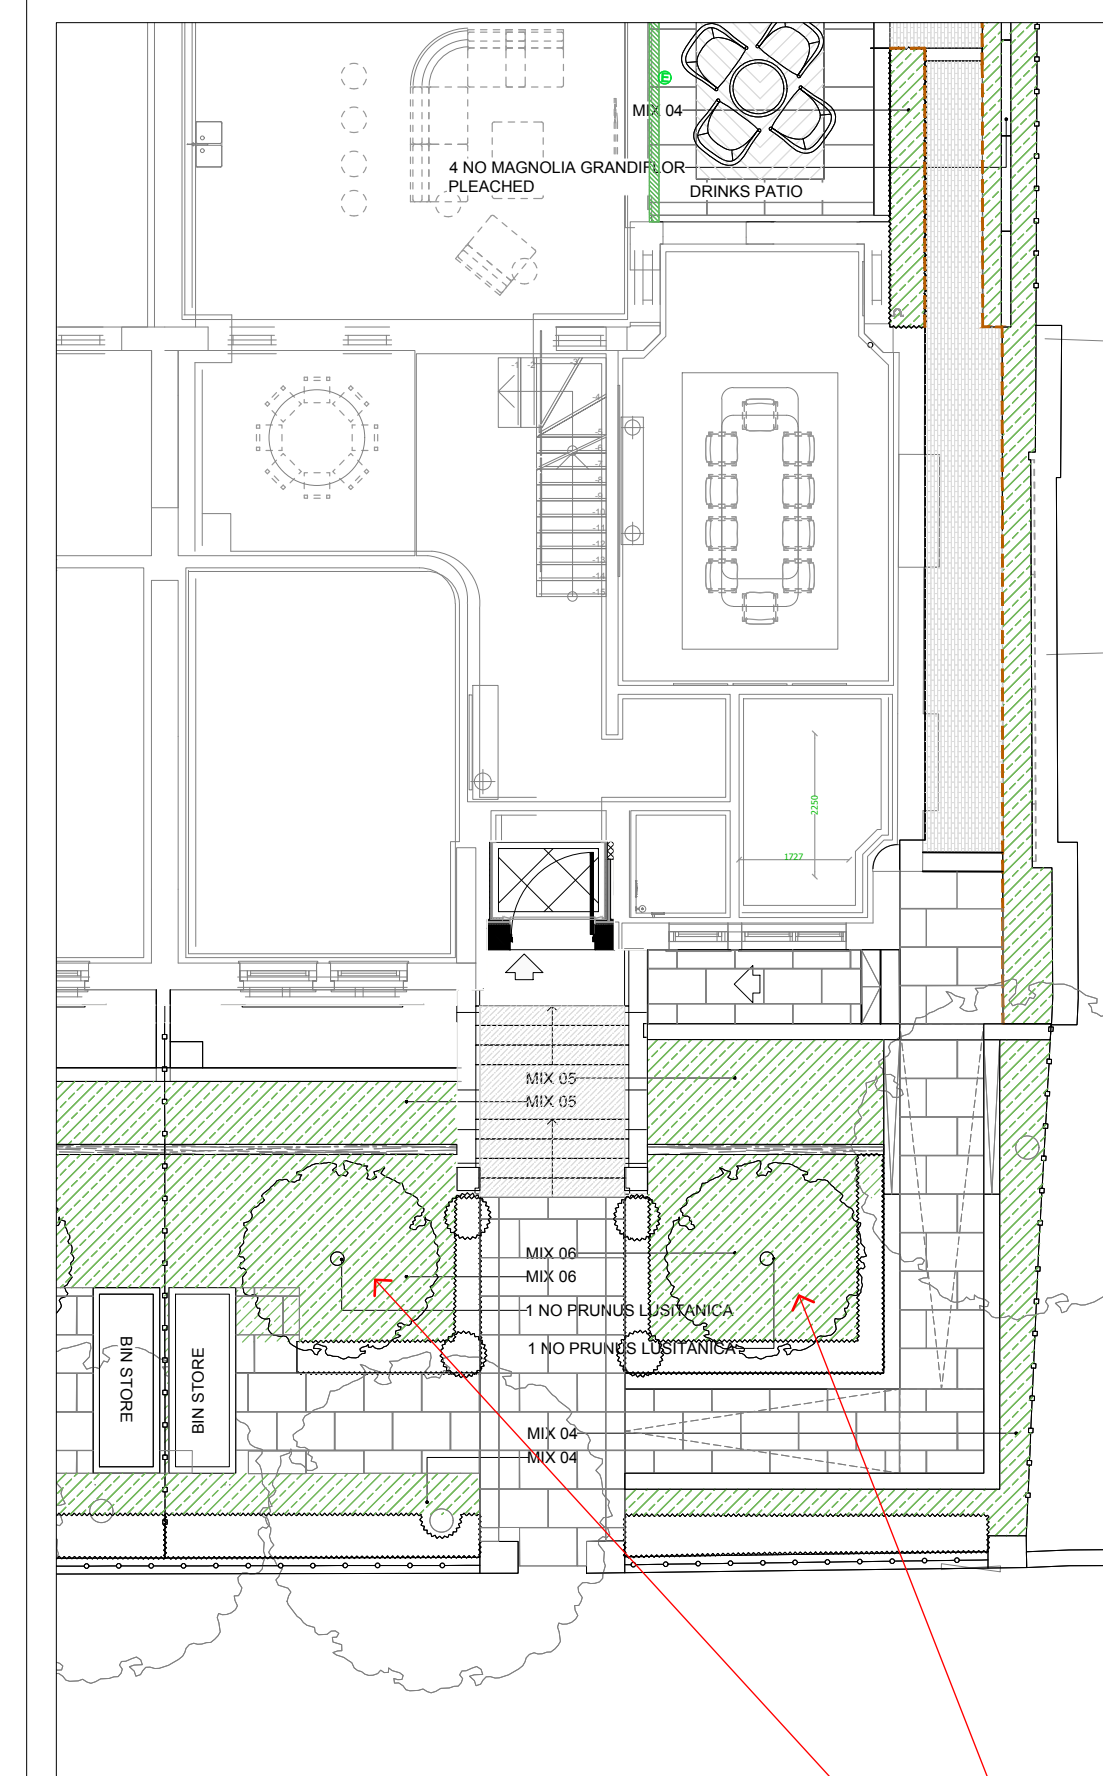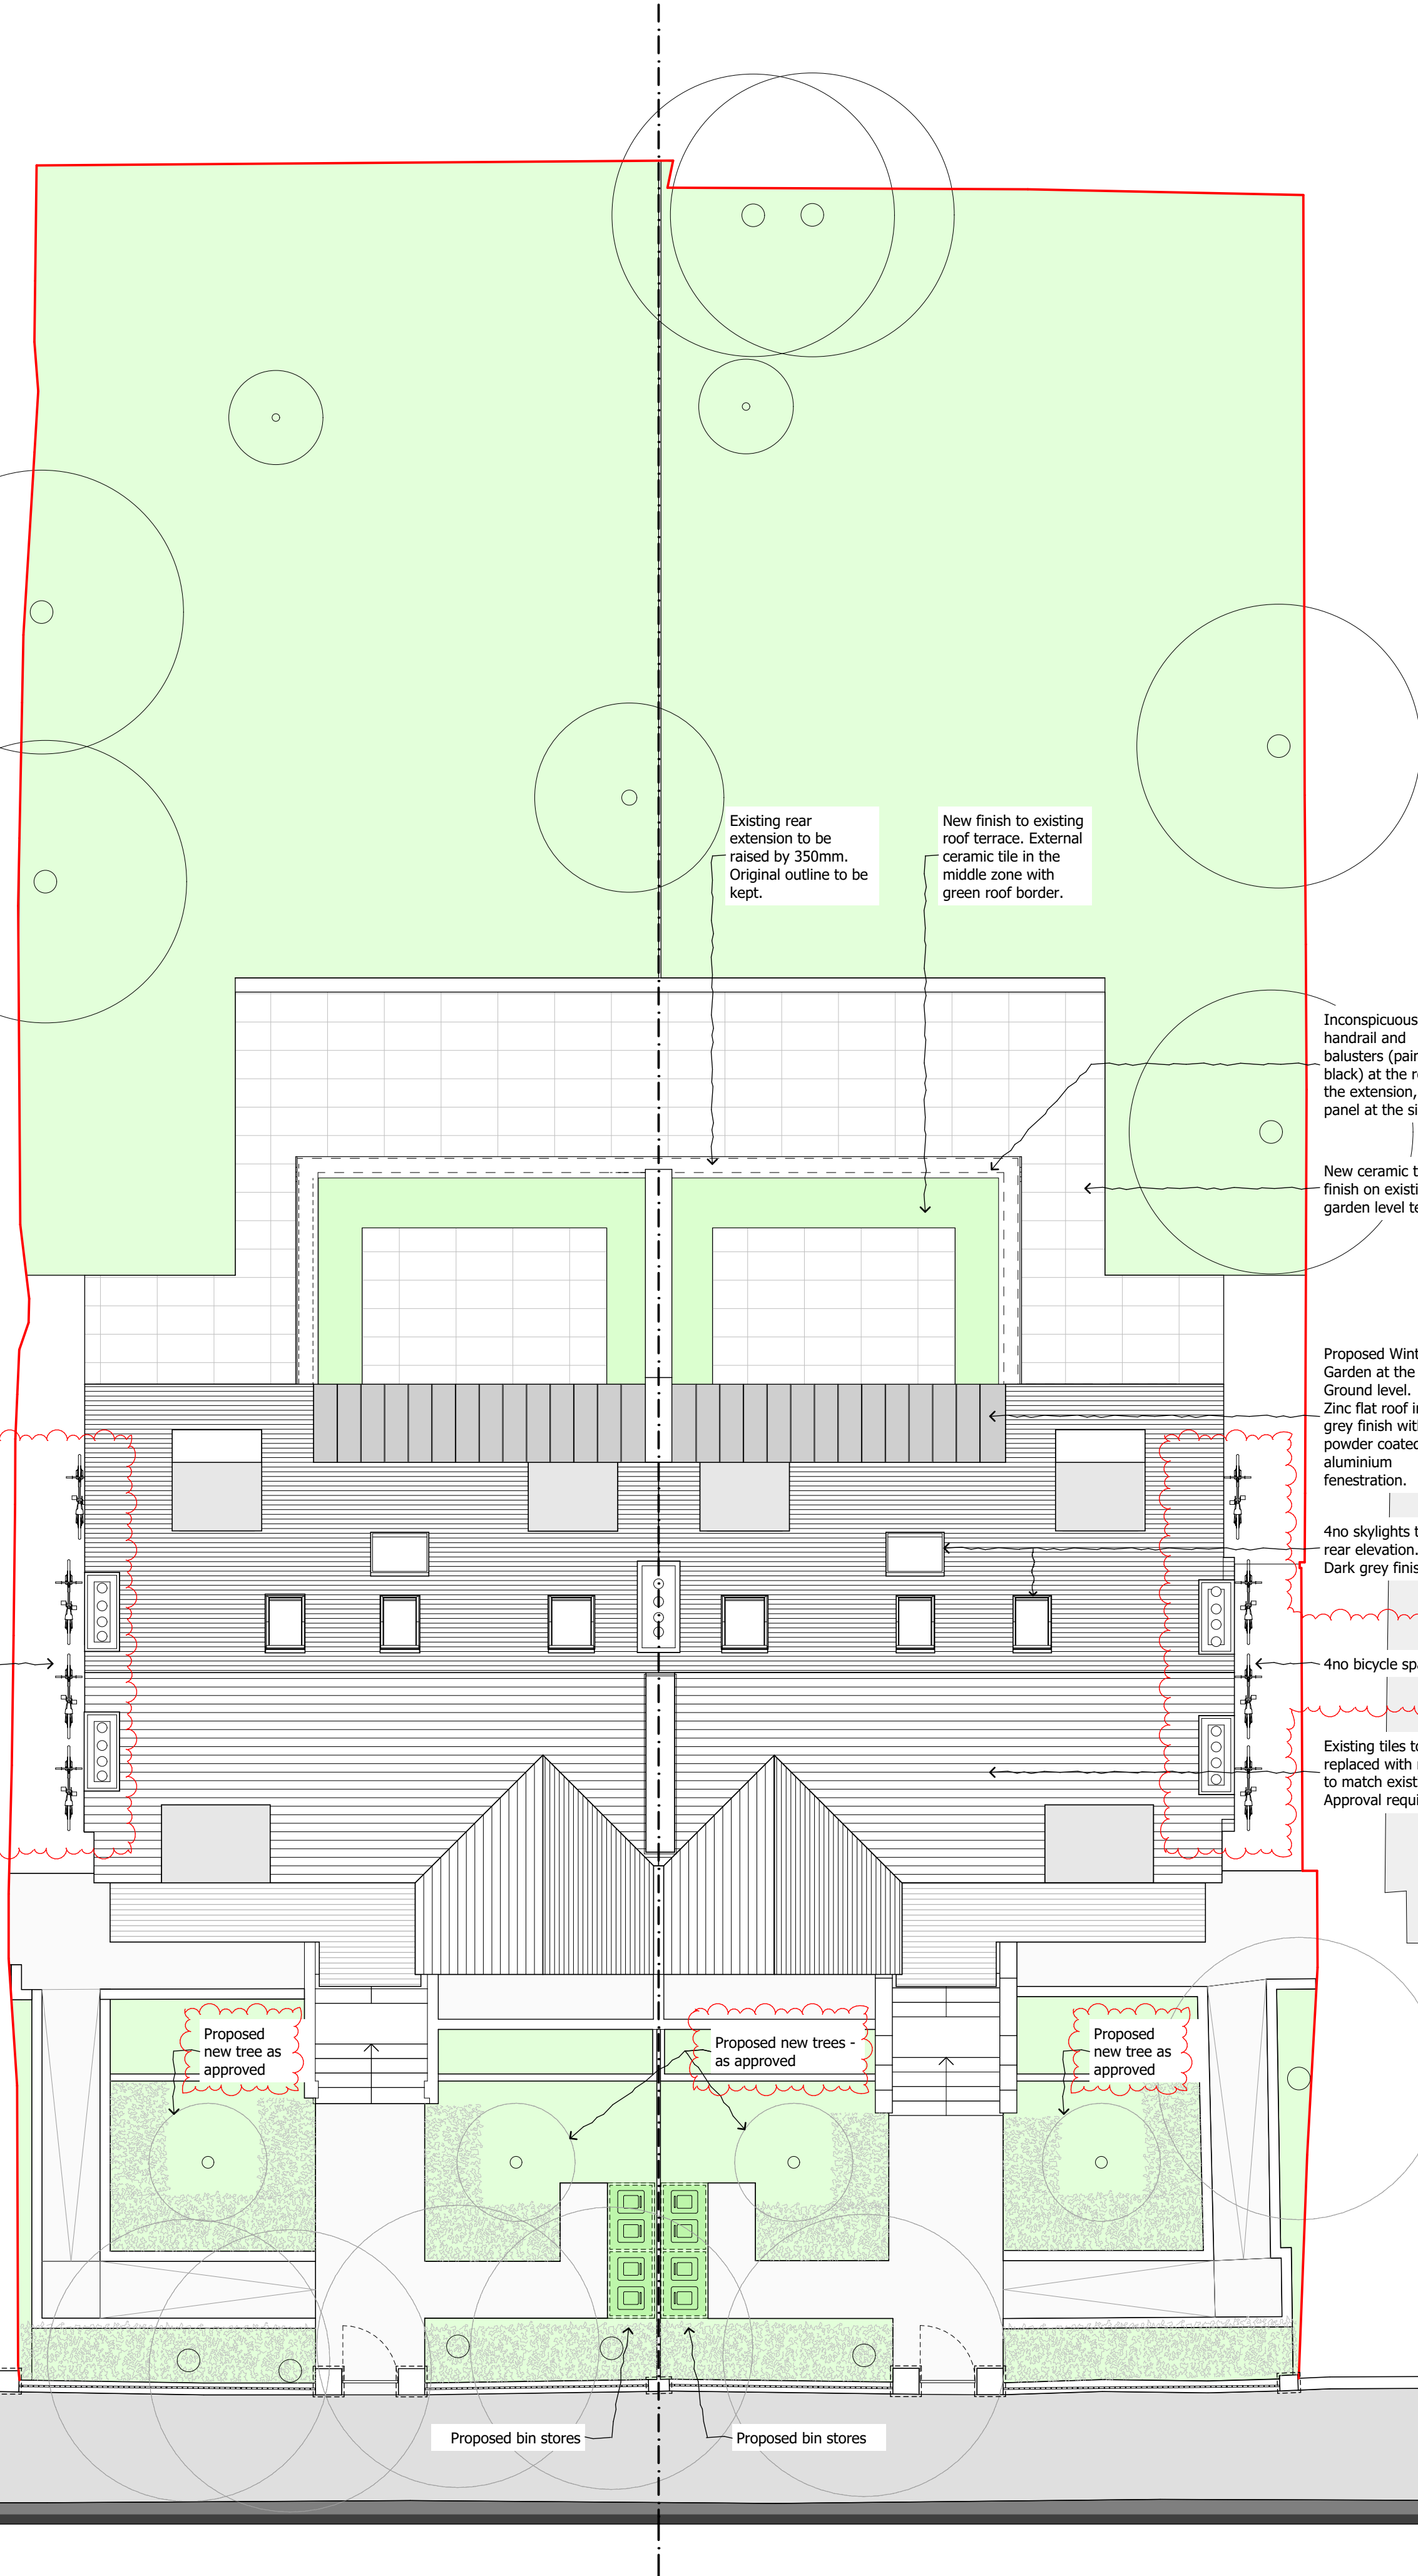

NOTES

All existing trees retained and protected. Any digging around new root area to be done by hand and in line with good practice. Covered back by new top soil as soon as possible.

The levels of the garden are being retained as existing front and back, other than minor levelling to rear lawn area.

The area of the proposed hard landscaping is indicated within the existing plans.

TO BE READ IN CONJUNCTION WITH PLANTING SCHEDULE DOC 12\_MARSF\_GNS\_L601

No dimensions are to be scaled from this drawing. All dimensions are to be checked on site. All measurements for indicative purposes only.

PROJECT TITLE  
12 MARESFIELD GARDEN  
DRAWING TITLE  
FRONT GARDEN PLANTING PLAN  
REV. DATE 11/01/21  
SCALE A3 1:75  
STATUS FOR COMMENT  
DWG. NO 12\_MARSF\_GNS\_L502

2no proposed trees  
Granted Front Garden design  
Planning permission 2020/0899/P  
Condition 6 (Hard and Soft Landscaping)  
29.04.2021.

Proposed Winter Garden at the Upper Ground level. Zinc flat roof in dark grey finish with powder coated aluminium fenestration.

4no skylights to the rear elevation. Dark grey finish.

4no bicycle spaces

Existing tiles to be replaced with new to match existing. Approval required.

Proposed new tree as approved

Proposed new trees - as approved

Proposed new tree as approved

Proposed bin stores

Proposed bin stores


DO NOT SCALE FROM THIS DRAWING

Figured dimensions only are to be taken from this drawing. All dimensions are to be checked on site before any work is put in hand. If in doubt, ask.

All SHH drawings to be read in conjunction with relevant SHH Finishes, Sanitaryware, Lighting & Ironmongery schedules.

Any discrepancies to be highlighted to SHH prior to procurement and in good time.

Copyright © Spence Harris Hogan Limited 2021  
Registered in England & Wales. Registered No. 261 0615  
SHH is the trading name of Spence Harris Hogan Limited

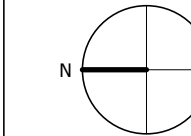

Legends & Notes:

Rev	Date	Descriptor	Athr.
PL02	14.10.2021	Planning - Bicycle spaces and Proposed trees	PG
PL01	20.02.2020	Planning	PG

shh

Architecture & Interior Design

RIBA MEMBER  
Chartered Practice

1 Vencourt Place, Ravenscourt Park  
Hammersmith, London W6 9NU  
Phone +44 (0) 20 8600 4171 Email info@shh.co.uk  
shh.co.uk

Project:

12-14 Maresfield Gardens  
London  
NW3 5SU

Client:

Private Client

Drawing Title:

Site Plans

Proposed Site Plan

(Project number)\DWG number\_Revision: Checked:

(923)002\_PL02