


**LEGEND** 


ALL DIMENSIONS TO BE CONFIRMED ON SITE

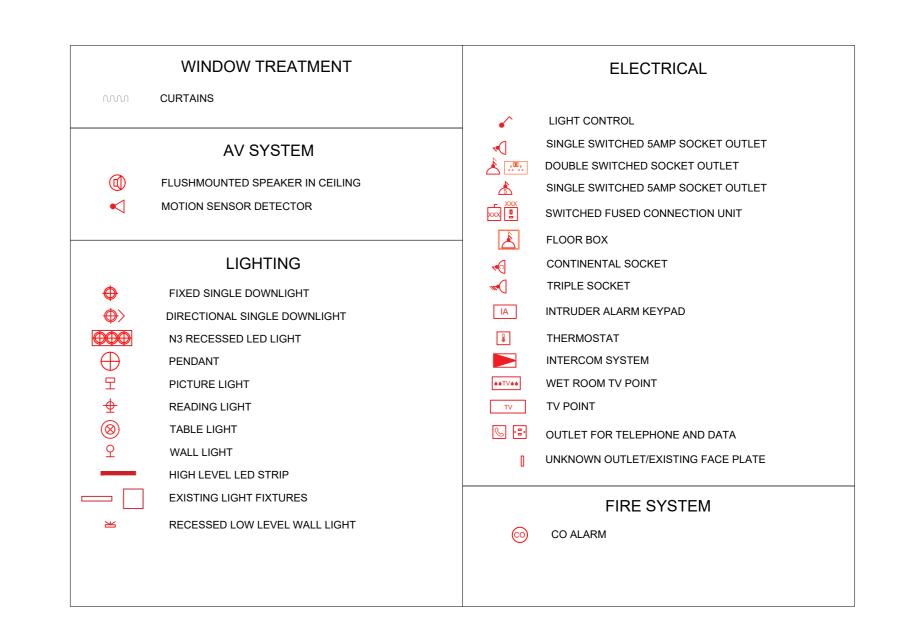






EXISTING LIGHTING & SECURITY FIXTURES

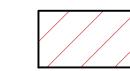

RELOCATED LIGHTING & SECURITY FIXTURES

1. ALL LIGHTS TO BE DIMMABLE AND WARM WHITE IN COLOUR AND TO BE APPROVED BY ELICYON PRIOR TO PURCHASE.

- 2. TO BE READ IN CONJUNCTION WITH '761\_900\_510\_DECORATIVE LIGHTING SCHEDULE' BY ELICYON.
- 3. TO BE READ IN CONJUNCTION WITH '761\_900\_100\_FINISHES SCHEDULE'
- 4. TO BE READ IN CONJUNCTION WITH '761\_300\_400\_SMALL POWER & LOW LEVEL LIGHTING PLAN' BY ELICYON.
- 5. LIGHTING LUX LEVELS TO BE CHECKED AND CONFIRMED BY LIGHTING SPECIALIST/ELECTRICAL ENGINEER.
- 6. AV DESIGN TO CONTRACTOR SPECIFICATION AND DETAILS.
- 7. FURTHER INFORMATION ON JOINERY BUILT IN LED LIGHTING TO BE EXTRACTED FROM PERTINENT ROOM LAYOUT.
- 8. REFLECTIVE CEILING AND AV PLANS TAKE PRECEDENCE OVER PERTINENT ROOM LAYOUT DRAWINGS
- 9. INTERNAL HEIGHTS TO BE CONFIRMED ON SITE.

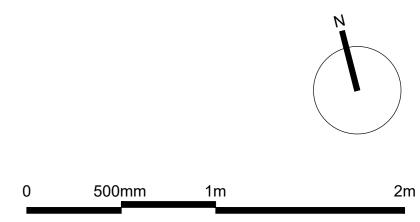

PROJECT TITLE:  6 PRINCE ALBERT ROAD REGENTS PARK NW1	PROJECT CODE: 761		REV:	BY:	DATE: 01.10.21	DESCRIPTION:  ISSUED FOR TENDER
	DRAWN BY: KR	CHECKED BY: KR	В	KR	29.10.21	ISSUED FOR TENDER
	ISSUED FOR: TENDER					
DRAWING TITLE: FIRST FLOOR RCP AS PROPOSED	SCALE: 1:20 @ A0	DATE: 01.10.2021				
	DRAWING NO: 761_300_303	REVISION: B				

1. ALL INFORMATION ISSUED IS NON-BINDING AND/OR SUBJECT TO CONTRACT. ALL DESIGNS, PROPOSAL OR RECOMMENDATIONS SET OUT IN THE DOCUMENTATION ARE INDICATIVE ONLY, THEY HAVE BEEN DEVELOPED IN ISOLATION AND REMAIN SUBJECT TO CHANGE DEPENDING ON INPUT FROM OTHER CONSULTANTS ON THE PROJECT AND APPROVAL BY THE CLIENT REPRESENTATIVE

2. DO NOT SCALE OFF THIS DRAWING. USE FIGURED DIMENSIONS ONLY. ALL DIMENSIONS AND LEVELS TO BE CHECKED ONSITE AND ELICYON TO BE NOTIFIED ON ANY DISCREPANCIES.

3. DRAWINGS TO BE READ IN CONJUNCTION WITH FULL SET OF DRAWINGS, SCHEDULES, SPECIFICATION AND INFORMATION FROM OTHER CONSULTANTS. 4. CONTRACTOR TO CHECK ALL DIMENSIONS ON SITE PRIOR TO THE PRODUCTION OF ANY SHOP DRAWINGS, FABRICATION AND COMMENCEMENT ONSITE. DRAWINGS ISSUED ONLY FOR THE PURPOSE INDICATED.

6. ALL WORK TO COMPLY WITH CURRENT BUILDING REGULATIONS AND HEALTH AND SAFETY REGULATIONS. 7. THE DIMENSIONS SHOWN ON THIS DRAWING HAVE BEEN BASED ON MEASUREMENTS PROVIDED BY AN INDEPENDENT SURVEY COMPANY.

© All rights reserved to Elicyon London.

In accordance with our duties under the Misrepresentation Act 1967 and the Mis-description Act 1991, these details have been prepared in good faith but are not intended to constitute part of an offer of contract or create any contractual relationship. No description or information of any kind provided by Elicyon or its Agents, whether written or verbal, contained in these Particulars or elsewhere ("Information") may be relied upon as a statement of representation, warranty or fact. Neither Elicyon nor its Agents have any authority to make any representation or warranty and accordingly any Information is given entirely without responsibility on the part of Elicyon, its Agents or the seller. Any plans, photos, and computer generated images shown are indicative and cannot be guaranteed to represent the complete interiors/exteriors of a scheme. Any Areas, measurements or distances given are approximate only. Any products and materials shown or indicated are indicative only and may be subject to variations or change. It is not possible to scale from these drawings. Any reference to alterations to or use of any part of the property is not a statement that any necessary planning, building regulations or other consent has been obtained. These matters must be verified by any buyer/lessee. Any buyer/lessee must satisfy himself by inspection or otherwise as to the correctness of any Information given.

Elicyon Limited First Floor, Avon House, Avonmore Road, Kensington Village London W14 8TS

Tel: +44 (0)203 772 0011

Web: www.elicyon.com E-mail: studio@elicyon.com