
			MASTER BEDROC 3.03	PA.02 PA.02
01 SECOND FLOOR RCP 1:20 @ A0				
PROJECT TITLE: 6 PRINCE ALBERT ROAD REGENTS PARK NW1 DRAWING TITLE: SECOND FLOOR RCP	PROJECT CODE: 761 DRAWN BY: KR ISSUED FOR: TENDER SCALE: 1:20 @ A0 DATE: 01.10.2021	REV: BY: DATE: DESCRIPTION: A KR 01.10.21 ISSUED FOR TENDE B KR 29.10.21 ISSUED FOR TENDE Image: Structure of the structure of th		 NOTES: ALL INFORMATION ISSUED IS NON-BINDING AND/OR SUBJECT TO CONTRACT. ALL DESIGNS, PROPOS DOCUMENTATION ARE INDICATIVE ONLY, THEY HAVE BEEN DEVELOPED IN ISOLATION AND REMAIN S CONSULTANTS ON THE PROJECT AND APPROVAL BY THE CLIENT REPRESENTATIVE DO NOT SCALE OFF THIS DRAWING. USE FIGURED DIMENSIONS ONLY. ALL DIMENSIONS AND LEVELS ANY DISCREPANCIES. DRAWINGS TO BE READ IN CONJUNCTION WITH FULL SET OF DRAWINGS, SCHEDULES, SPECIFICATION 4. CONTRACTOR TO CHECK ALL DIMENSIONS ON SITE PRIOR TO THE PRODUCTION OF ANY SHOP DRAV DRAWINGS ISSUED ONLY FOR THE PURPOSE INDICATED.
AS PROPOSED	DRAWING NO: 761_300_304 B			 6. ALL WORK TO COMPLY WITH CURRENT BUILDING REGULATIONS AND HEALTH AND SAFETY REGULAT 7. THE DIMENSIONS SHOWN ON THIS DRAWING HAVE BEEN BASED ON MEASUREMENTS PROVIDED BY



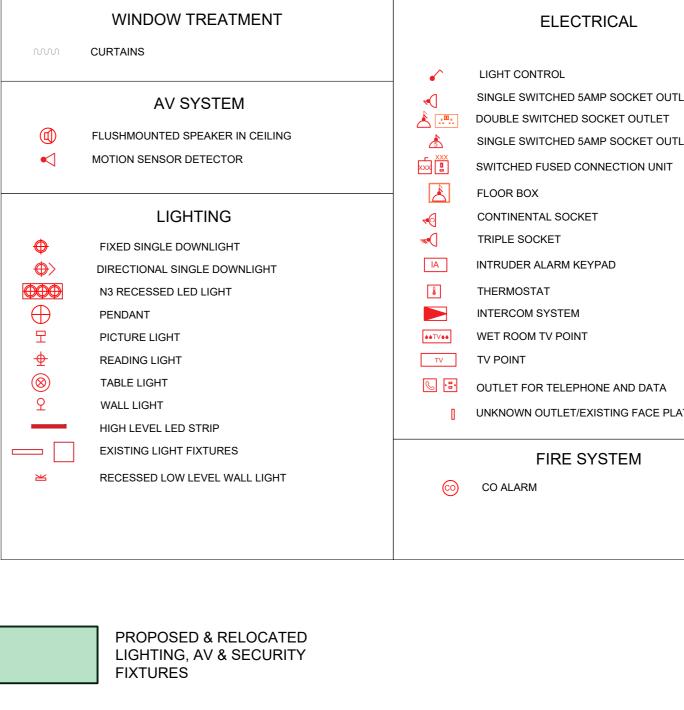



EXISTING LIGHTING & SECURITY FIXTURES



RELOCATED/ OMITTED LIGHTING & SECURITY FIXTURES

GENERAL NOTES:

- 1. ALL LIGHTS TO BE DIMMABLE AND WARM WHITE IN COLOUR AND TO BE APPROVED BY ELICYON PRIOR TO PURCHASE.
- 2. TO BE READ IN CONJUNCTION WITH '761_900_510_DECORATIVE LIGHTING SCHEDULE' BY ELICYON.
- 3. TO BE READ IN CONJUNCTION WITH '761_900_100_FINISHES SCHEDULE'
- 4. TO BE READ IN CONJUNCTION WITH '761_300_400_SMALL POWER & LOW LEVEL LIGHTING PLAN' BY ELICYON.
- 5. LIGHTING LUX LEVELS TO BE CHECKED AND CONFIRMED BY LIGHTING SPECIALIST/ELECTRICAL ENGINEER.
- 6. AV DESIGN TO CONTRACTOR SPECIFICATION AND DETAILS. 7. FURTHER INFORMATION ON JOINERY BUILT IN LED LIGHTING TO BE
- EXTRACTED FROM PERTINENT ROOM LAYOUT. 8. REFLECTIVE CEILING AND AV PLANS TAKE PRECEDENCE OVER
- PERTINENT ROOM LAYOUT DRAWINGS
- 9. INTERNAL HEIGHTS TO BE CONFIRMED ON SITE.

DSAL OR RECOMMENDATIONS SET OUT IN THE SUBJECT TO CHANGE DEPENDING ON INPUT FROM OTHER

S TO BE CHECKED ONSITE AND ELICYON TO BE NOTIFIED ON

TION AND INFORMATION FROM OTHER CONSULTANTS. WINGS, FABRICATION AND COMMENCEMENT ONSITE.

TIONS. Y AN INDEPENDENT SURVEY COMPANY.

DISCLAIMER:

In accordance with our duties under the Misrepresentation Act 1967 and the Mis-description Act 1991, these details have been prepared in good faith but are not intended to constitute part of an offer of contract or create any contractual relationship. No description or information of any kind provided by Elicyon or its Agents, whether written or verbal, contained in these Particulars or elsewhere ("Information") may be relied upon as a statement of representation, warranty or fact. Neither Elicyon nor its Agents have any authority to make any representation or warranty and accordingly any Information is given entirely without responsibility on the part of Elicyon, its Agents or the seller. Any plans, photos, and computer generated images shown are indicative and cannot be guaranteed to represent the complete interiors/exteriors of a scheme. Any Areas, measurements or distances given are approximate only. Any products and materials shown or indicated are indicative only and may be subject to variations or change. It is not possible to scale from these drawings. Any reference to alterations to or use of any part of the property is not a statement that any necessary planning, building regulations or other consent has been obtained. These matters must be verified by any buyer/lessee. Any buyer/lessee must satisfy himself by inspection or otherwise as to the correctness of any Information given. © All rights reserved to Elicyon London.

ALL DIMENSIONS TO BE CONFIRMED ON SITE


ELECTRICAL

SINGLE SWITCHED 5AMP SOCKET OUTLET DOUBLE SWITCHED SOCKET OUTLET SINGLE SWITCHED 5AMP SOCKET OUTLET

🕓 🗄 OUTLET FOR TELEPHONE AND DATA

UNKNOWN OUTLET/EXISTING FACE PLATE

FIRE SYSTEM

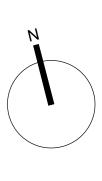

Elicyon Limited First Floor, Avon House, Avonmore Road, Kensington Village London W14 8TS

Tel: +44 (0)203 772 0011

Web: www.elicyon.com E-mail: studio@elicyon.com