



0 1m 2m 3m 4m 5m 6m 7m 8m 9m 10m

Scale 1:100

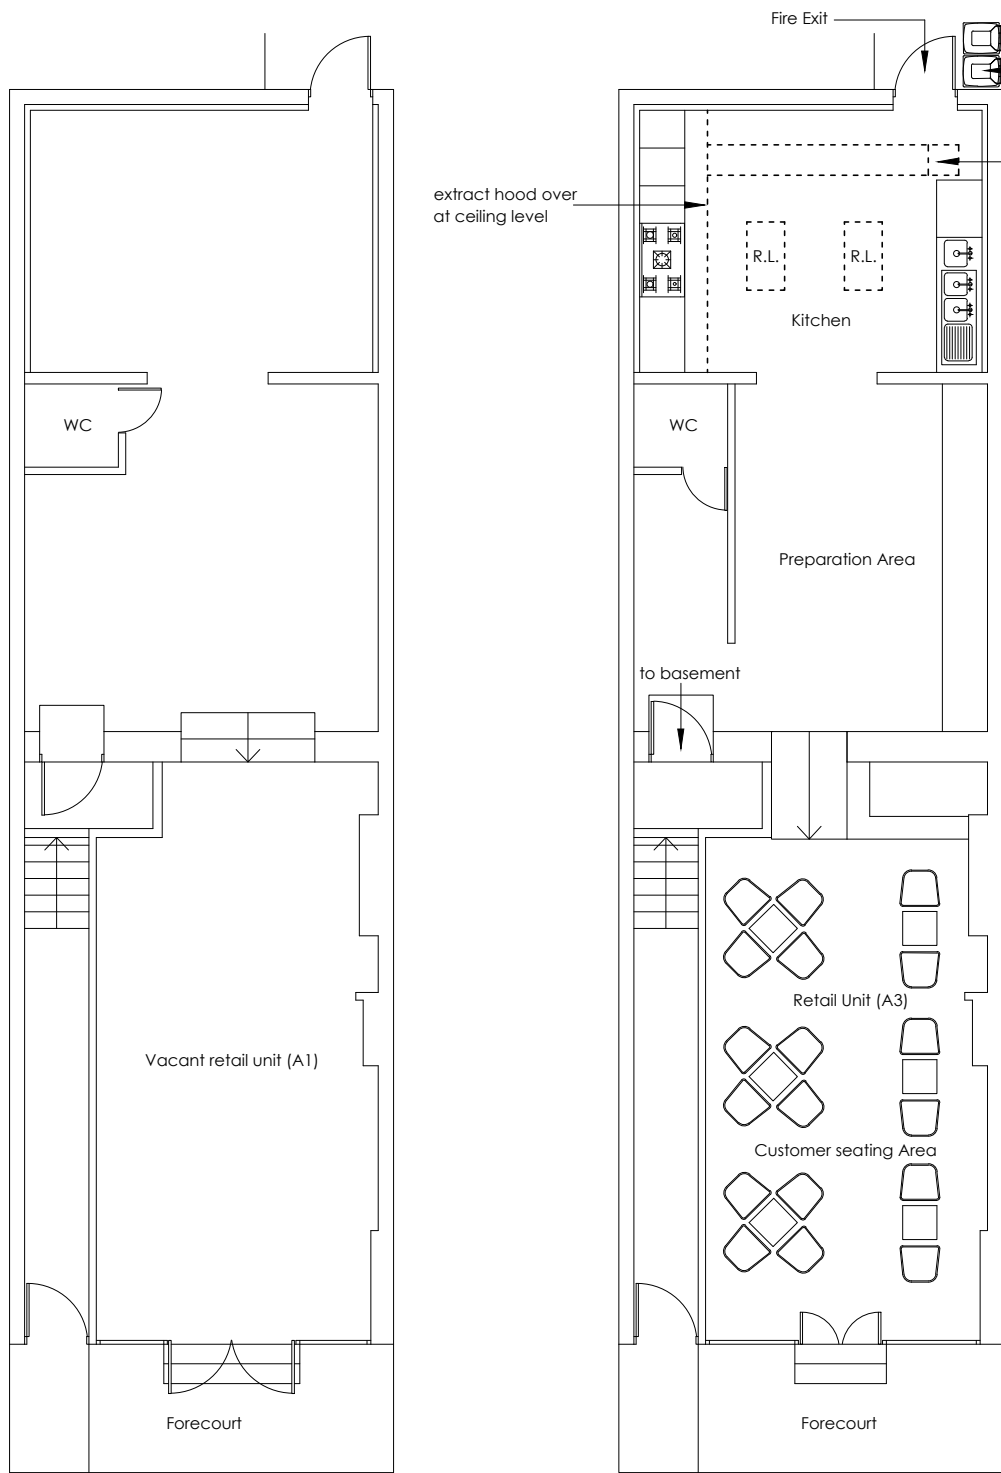


EXISTING SHOP PLAN

PROPOSED GROUND FLOOR PLAN

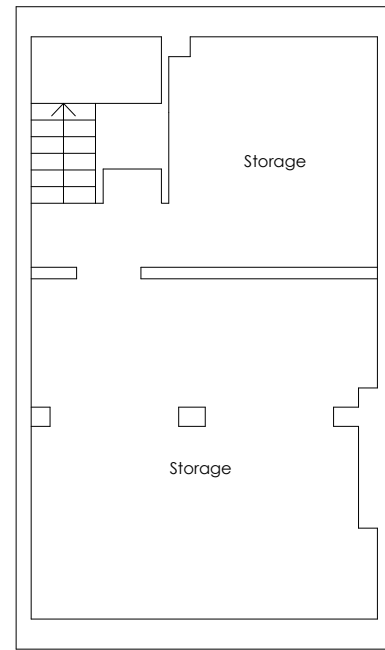

EXISTING BASEMENT PLAN

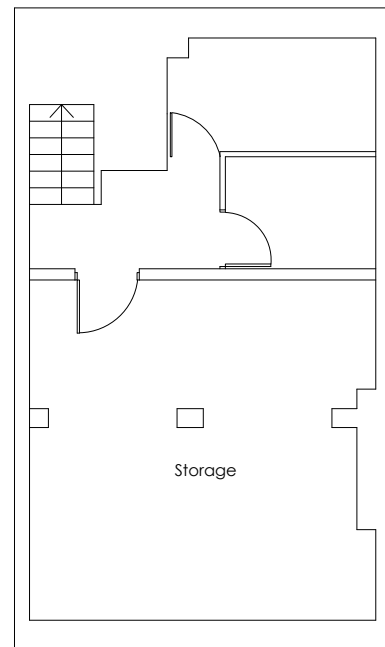

PROPOSED BASEMENT PLAN



BLOCK PLAN
Scale 1:500

Notes:
All finishing materials to match existing.
The Contractor to ensure the works are inspected & completed to the satisfaction of L.A.
These drawings has been produced for planning approval purposes only. Compliance with Building Regulation is not to be assumed.
Appropriate Party Wall Notices under the PARTY WALL 1996 ACT must be served on adjoining owners prior to commencement of the building works.
These drawings are copyright © H F M DESIGN

Date: Revisions:

H F M DESIGN

Email: info@hfmdesign.co.uk
Tel: 079000 85267

Site: 112A Camden Road
London NW1 9EE

Drawing Title:
Existing & Proposed Plans

Client:	Date: Sept. 2021	Drawn by:
---------	---------------------	-----------

Drawing No.: CR/0921/FPL1	Scale: 1:100@A3
------------------------------	--------------------