



Single storey rear extension.  
3m deep from existing facing wall  
(Facing brick to match existing)

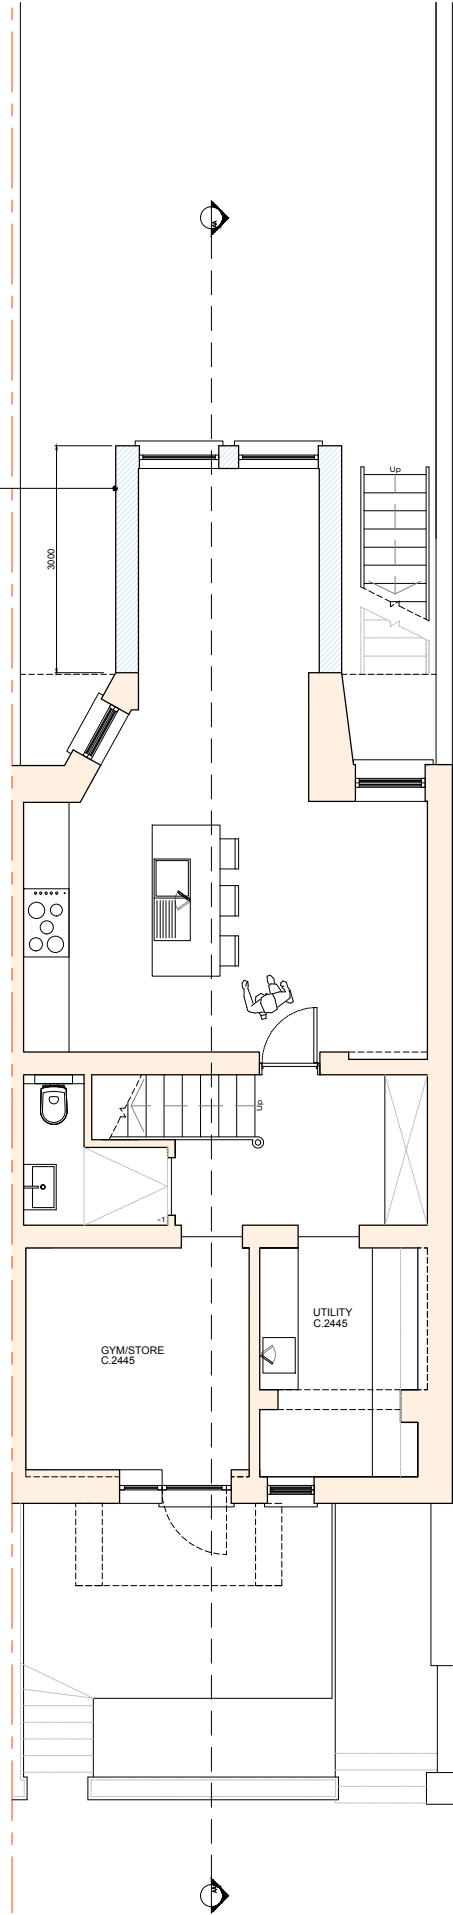


01 Proposed Lower Ground Floor Plan  
1:100 @A3

Slate tile pitched roof

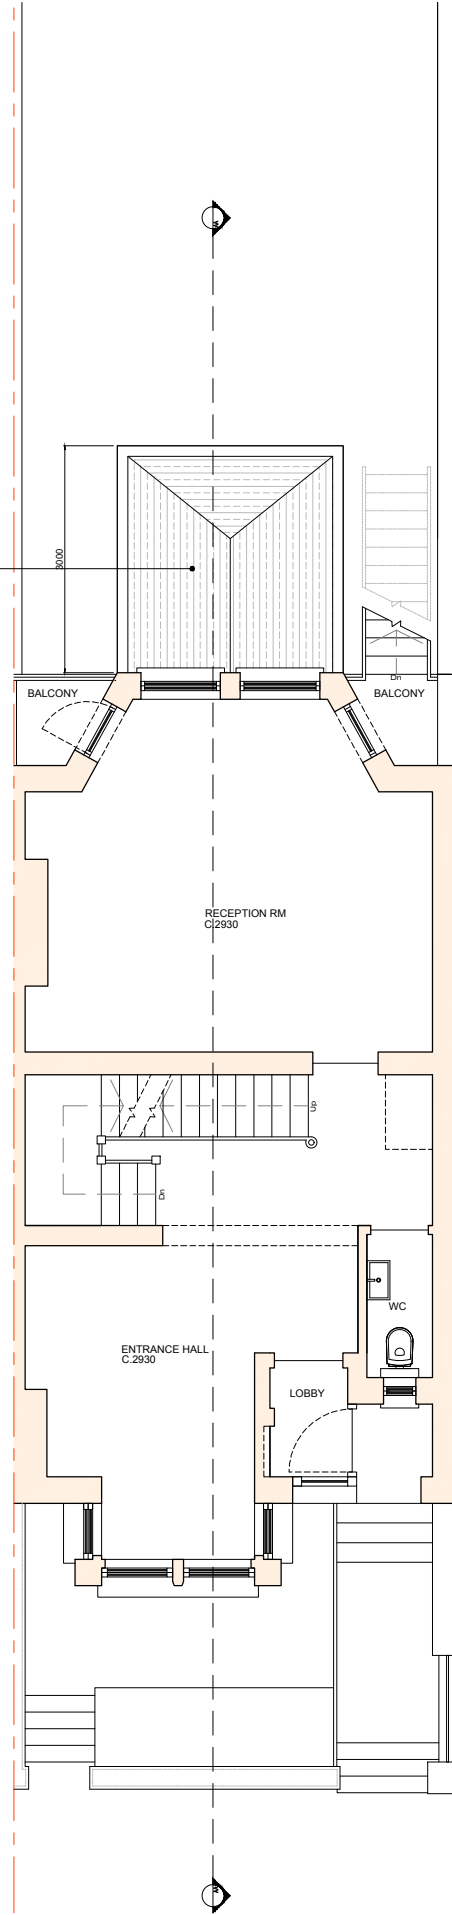

02 Proposed Raised Ground Floor Plan  
1:100 @A3

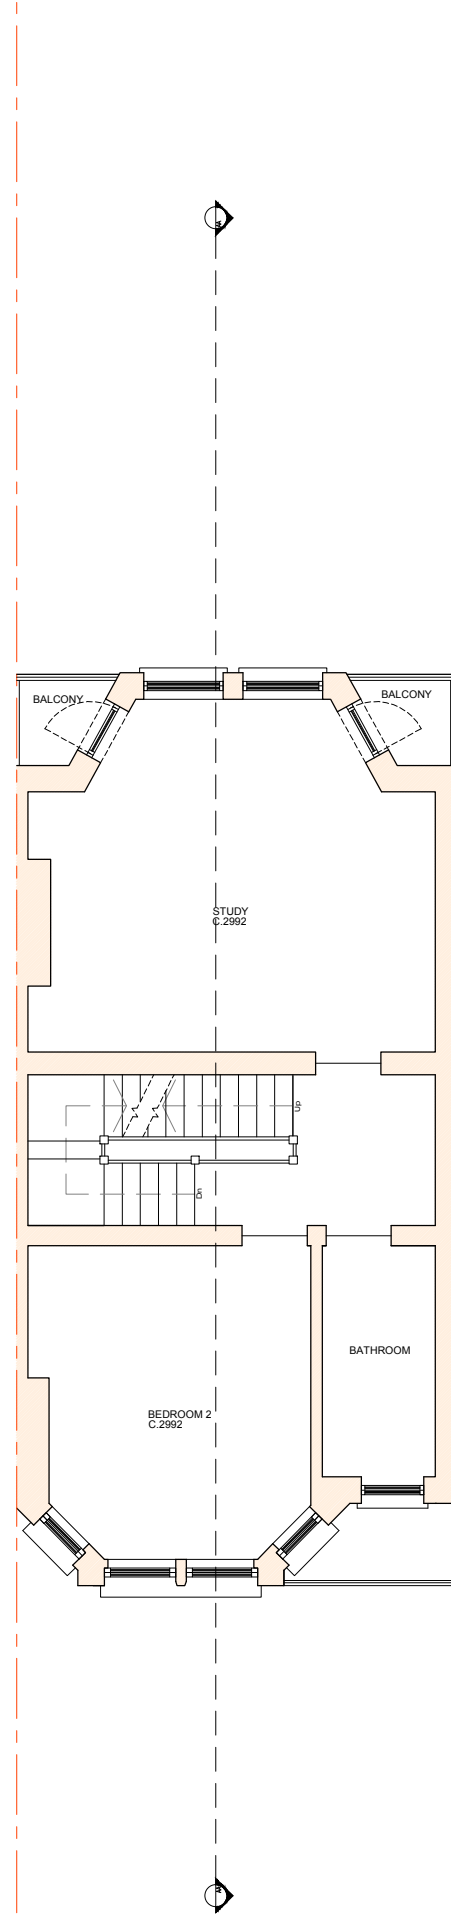

03 First Floor Plan (As existing)  
1:100 @A3

EXISTING WALLS  
PROPOSED CONSTRUCTION

Revision	Details of Revision			Revised By	Checked By	Revision Date
MOREHEN ARCHITECTS Ltd						
39 St James Road, Tunbridge Wells, Kent, TN1 2JY W. www.MorehenArchitects.co.uk E. admin@morehenarchitects.co.uk						
Property Address						
42 Well Walk, London, NW3 1BX						
Drawing Name			Drawing N°		Revision	
Proposed Floor Plans			01106-P-255		.	
Computer File Name		Date		Drawing Scale		
-		21-09-2021		1:100 @ A3		
Drawing Status				Drawn By		
PLANNING				DM		
ALL DIMENSIONS MUST BE CHECKED ON SITE. DO NOT SCALE OFF THIS DRAWING EXCEPT FOR PLANNING PURPOSES.						

