


EXISTING WALLS

PROPOSED CONSTRUCTION

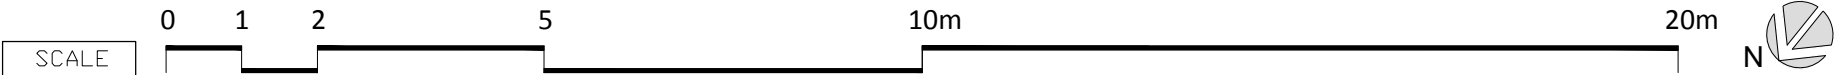

Revision	Details of Revision			Revised By	Checked By	Revision Date
MOREHEN ARCHITECTS Ltd						
39 St James Road, Tunbridge Wells, Kent, TN1 2JY W. www.MorehenArchitects.co.uk E. admin@morehenarchitects.co.uk						
Property Address 42 Well Walk, London, NW3 1BX						
Drawing Name Proposed Floor Plans			Drawing N° 01106-P-256		Revision .	
Computer File Name -		Date 21-09-2021		Drawing Scale 1:100 @ A3		
Drawing Status PLANNING				Drawn By DM		
ALL DIMENSIONS MUST BE CHECKED ON SITE. DO NOT SCALE OFF THIS DRAWING EXCEPT FOR PLANNING PURPOSES.						