
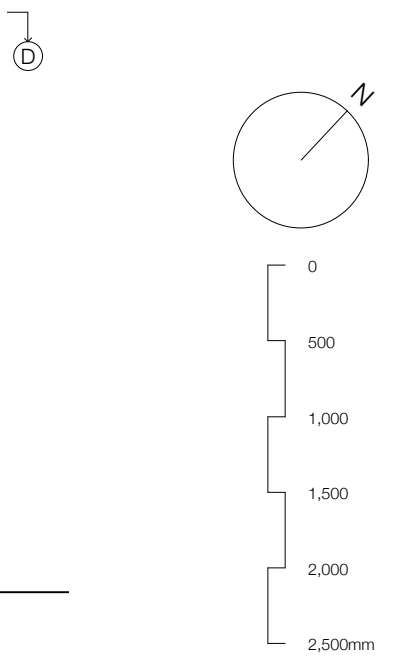


+T.Wall: 63.77m

KEY:

- + 60.06m Floor Level
- DP/VP Down/Vent Pipe
- Steelwork
- Drainage
- Boundary Line
- Wall Demolished
- Elevated Fabric Demolished
- Wall/Floor to be Removed
- Above
- New Structure/Insulation
- Joinery
- Free-standing furniture
- New Glazing
- CH 2750 Ceiling Height
- D01 Door Reference
- W01 Window Reference
- RL-1 Rooflight Reference
- J1 Joinery Reference
- WT10 Build-Up Reference



General Notes:-
 Do not take measurements from drawing.
 Use only figured dimensions.
 Verify all dimensions and levels on site and report discrepancies to Employer.
 Dimensions stated are measured from the finishes.

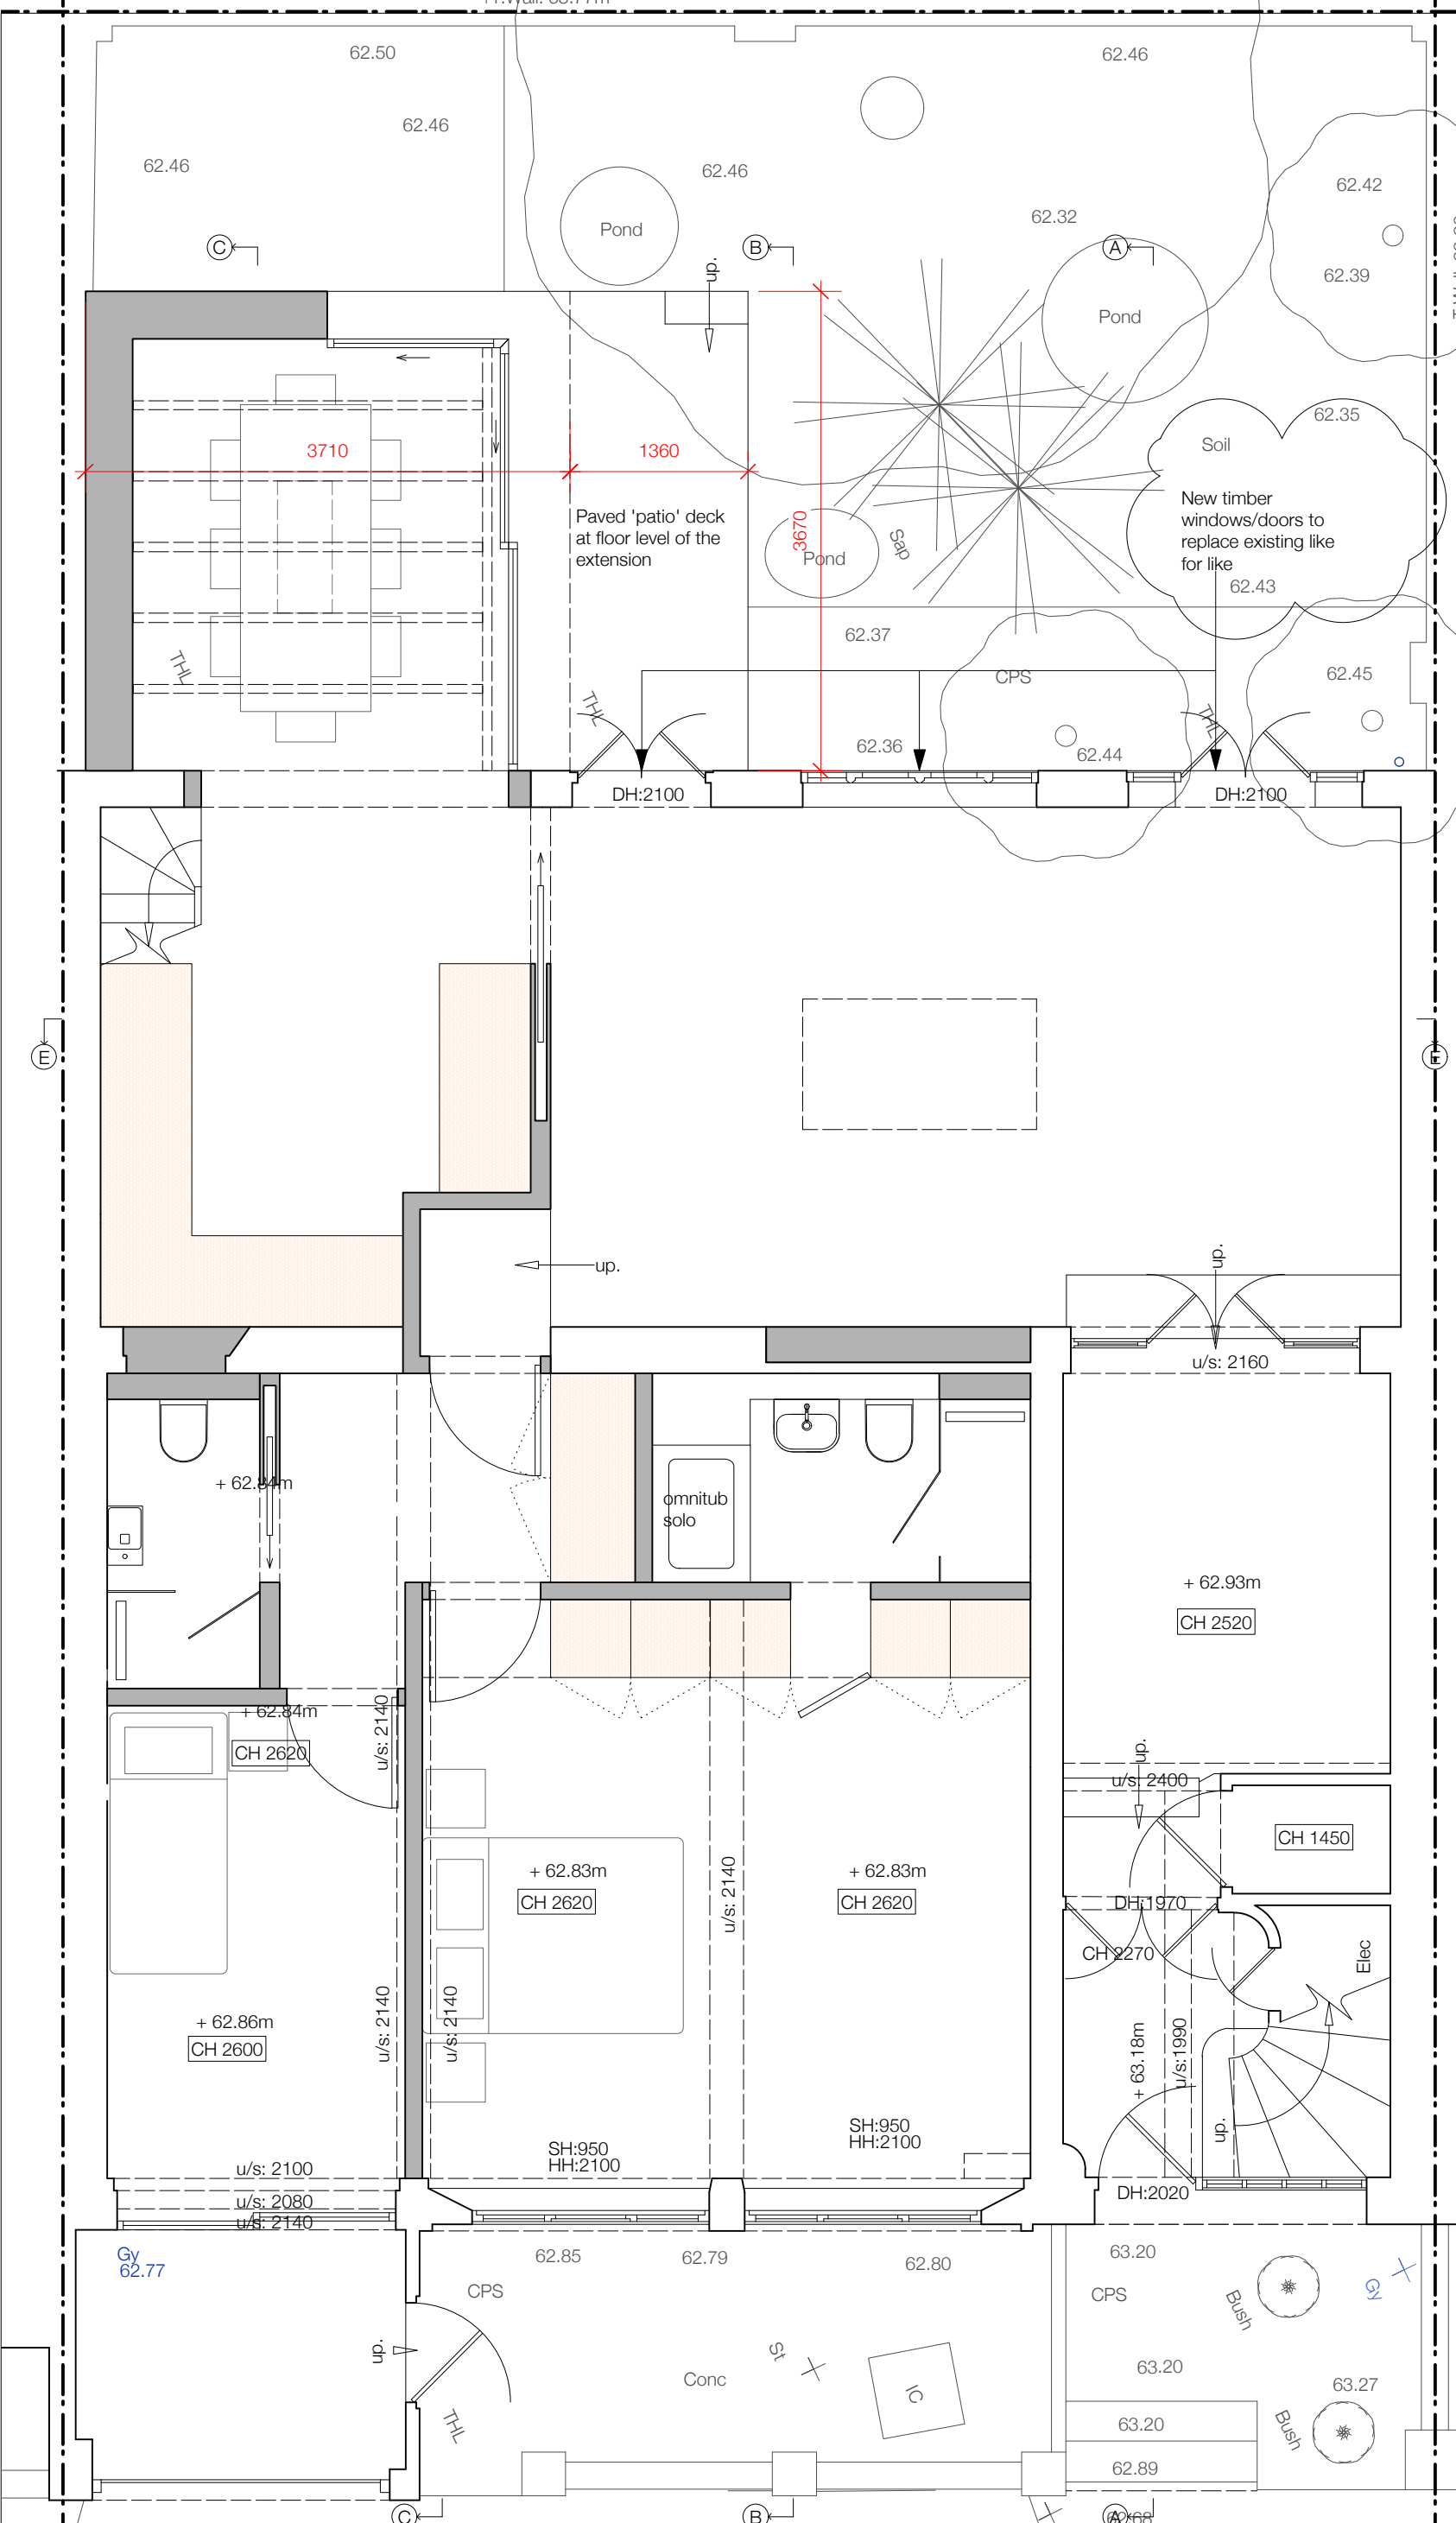

KEY:

- + 60.06m Floor Level
- DP/VP Down/Vent Pipe
- Steelwork
- Drainage
- Boundary Line
- Wall Demolished
- Elevated Fabric Demolished
- Wall/Floor to be Removed
- Above
- New Structure/Insulation
- Joinery
- Free-standing furniture
- New Glazing
- CH 2750 Ceiling Height
- D01 Door Reference
- W01 Window Reference
- RL-1 Rooflight Reference
- J1 Joinery Reference
- WT10 Build-Up Reference

General Notes:-
 Do not take measurements from drawing.
 Use only figured dimensions.
 Verify all dimensions and levels on site and report discrepancies to Employer.
 Dimensions stated are measured from the finishes.

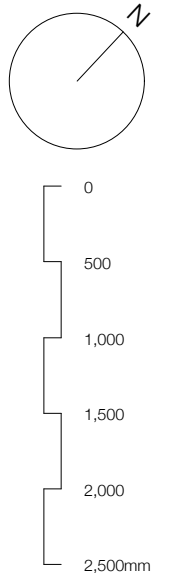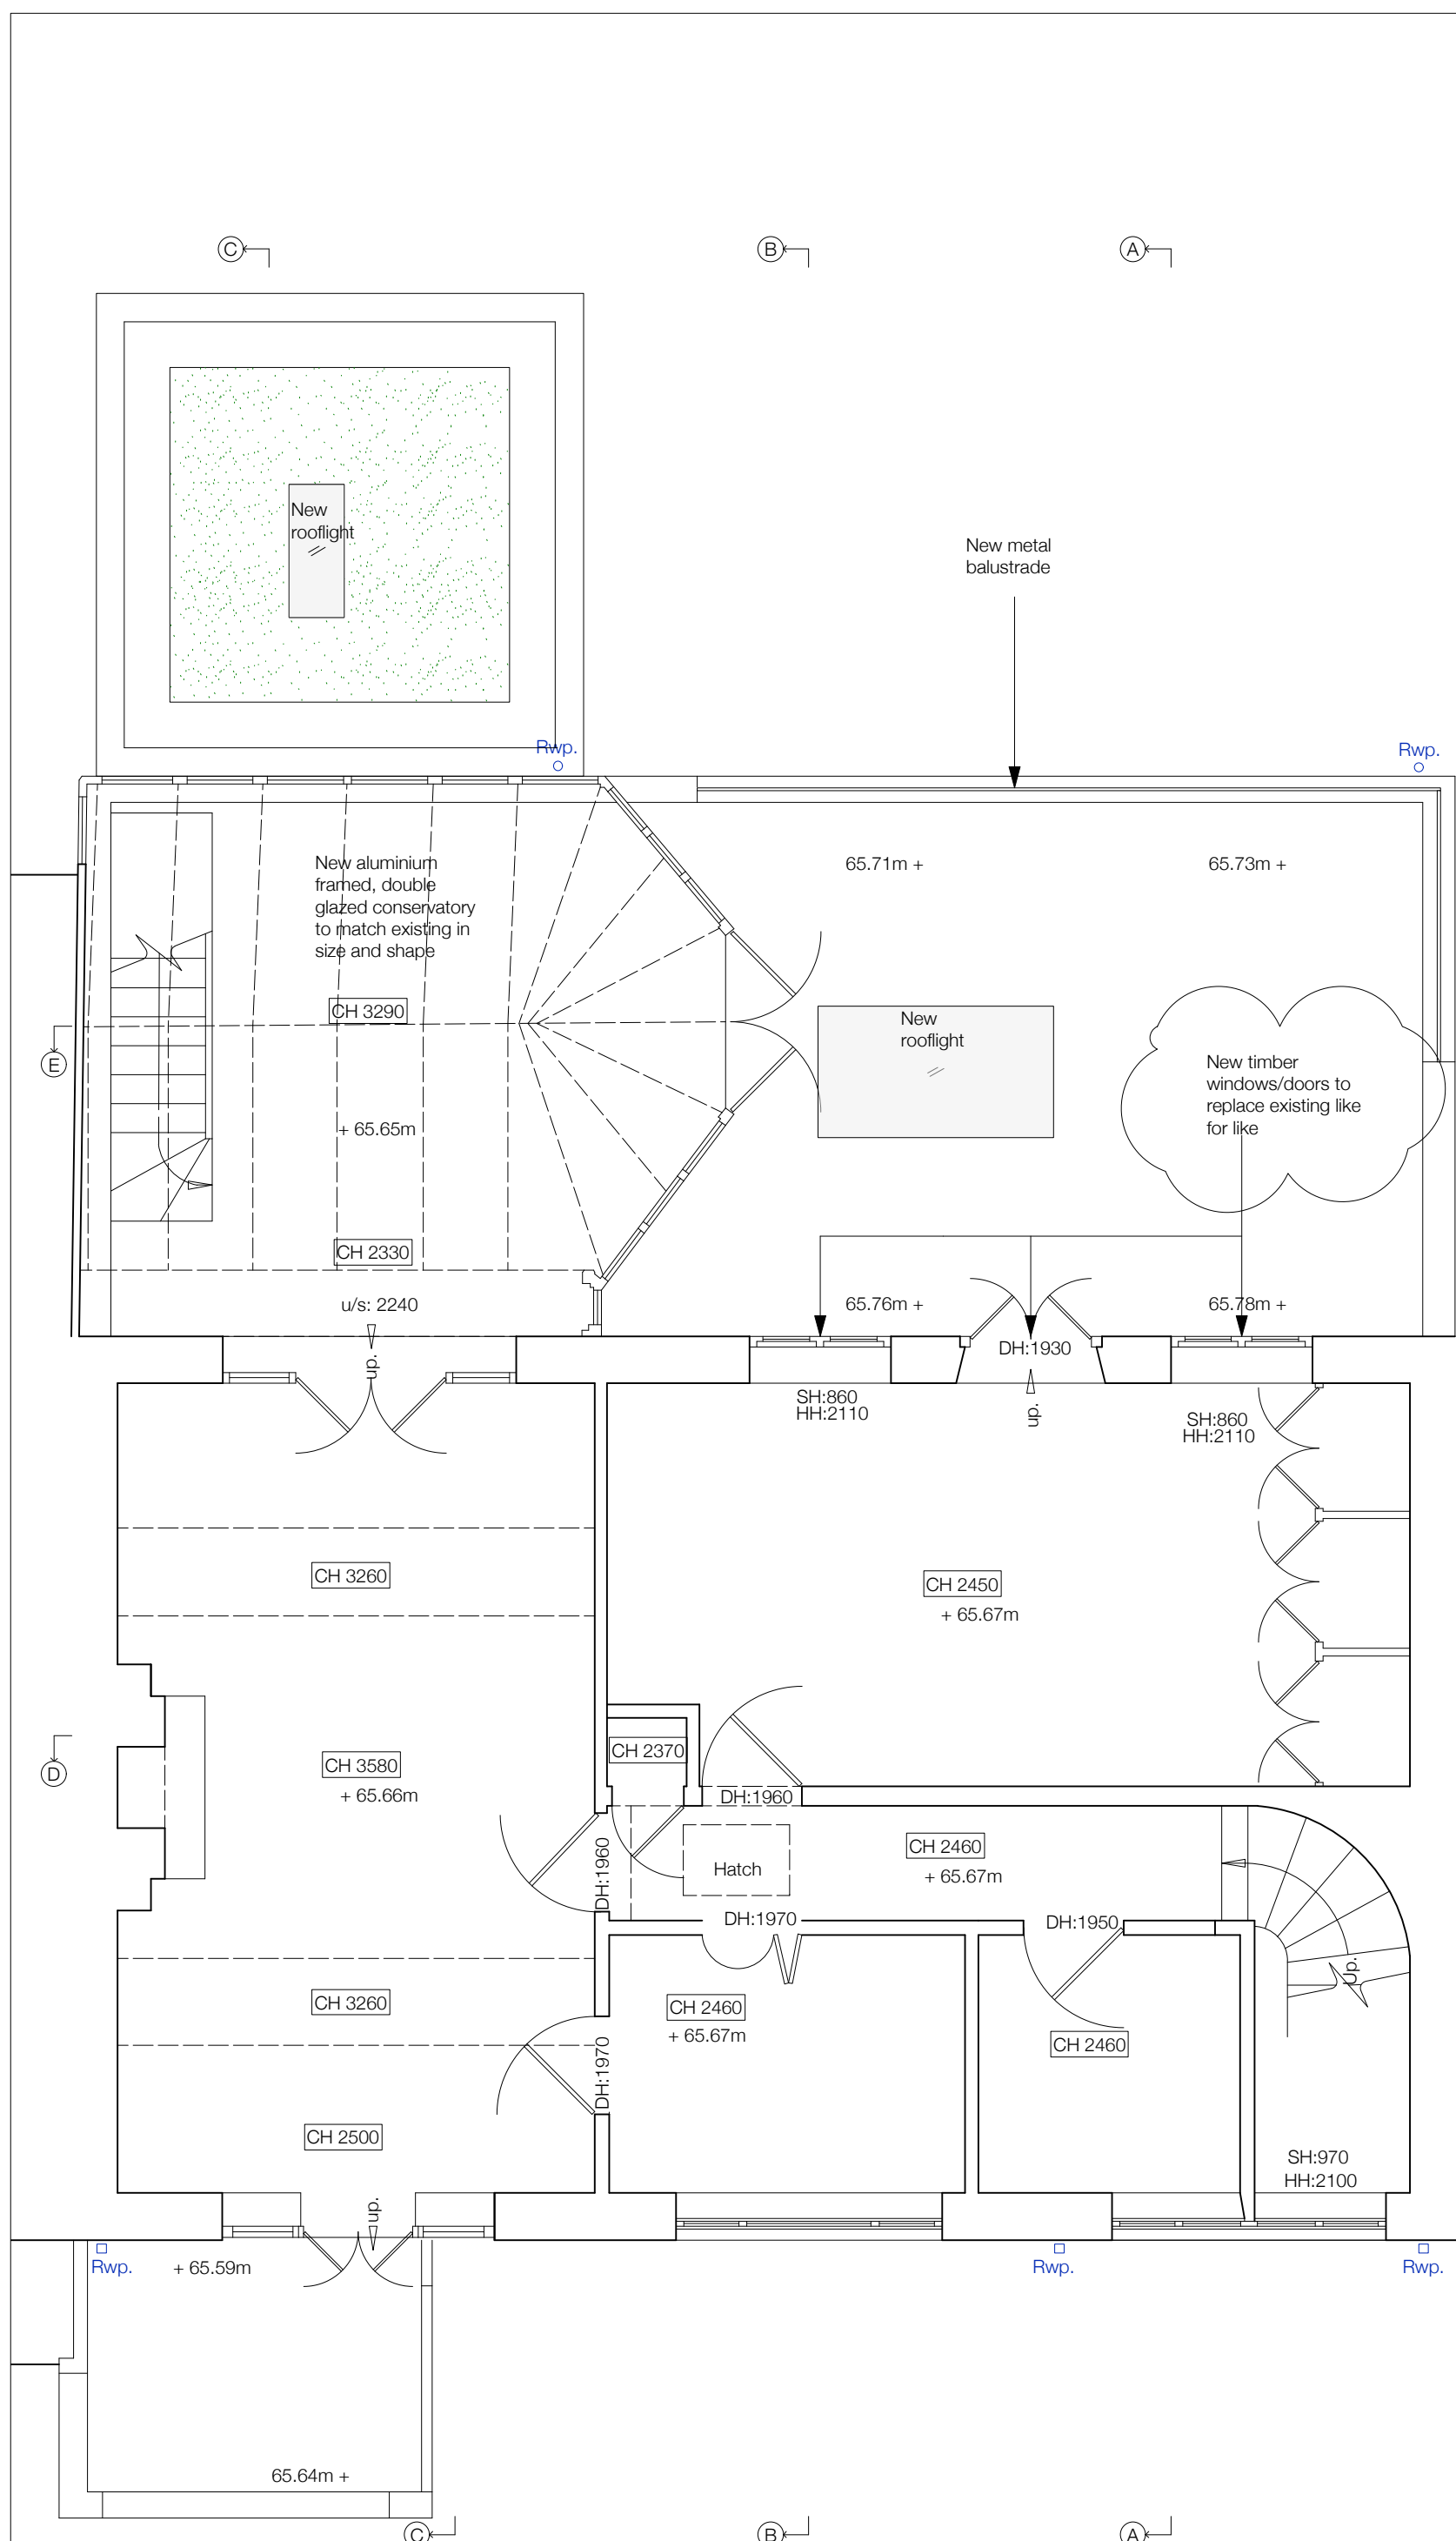

<p>TITLE: First Floor Plan (proposed)</p> <p>PROJECT: 75 Belsize Lane, London NW3 5AU</p>	<p>SCALE: 1:50</p> <p>PAPER: A3</p>	<p>NO: P110</p> <p>DATE: 16 November 2021</p>	<p>REV: PL2</p>	<p>SANYA POLESCUK ARCHITECTS 8a BELSIZE COURT GARAGES LONDON NW3 5AJ T:0207 431 8580 e-mail:enquiries@polescukarchitects.com</p>
---	---------------------------------------------------	-------------------------------------------------------------	------------------------	---

KEY:

- ▽ Floor Level
- △ Ceiling Level
- DP/VP Down/Vent Pipe
- Steelwork
- Drainage
- - - Boundary Line
- - - Wall Demolished
- - - Elevated Fabric Demolished
- /// Wall/Floor to be Removed
- - - Above
- New Structure/Insulation
- Joinery
- Free-standing furniture
- New Glazing
- CH 2750 Ceiling Height
- D01 Door Reference
- W01 Window Reference
- RL-1 Rooflight Reference
- J1 Joinery Reference
- WT10 Build-Up Reference
- ⊕ 45° Neighbours ROL Observed



New timber windows/doors to replace existing like for like
New metal balustrade

New timber windows/doors to replace existing like for like

New aluminium framed, double glazed conservatory to match existing in size and shape

Dormer Window Locations Obscured

Trellis


General Notes:-
Do not take measurements from drawing.
Use only figured dimensions.
Verify all dimensions and levels on site and report discrepancies to Employer.
Dimensions stated are measured from the finishes.

SANYA POLESCUK ARCHITECTS
8a BELSIZE COURT GARAGES LONDON NW3 5AU
T:0207 431 8580 e-mail:enquiries@polescukarchitects.com


NO: P210 REV: PL2
DATE: 16 November 2021

PAPER: A3
SCALE: 1:50


TITLE: Rear Elevation (proposed)
PROJECT: 75 Belsize Lane, London NW3 5AU

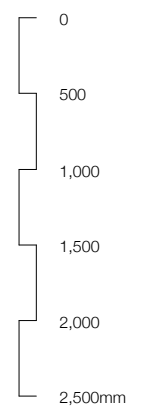

- KEY:**
- ▽ Floor Level
 - △ Ceiling Level
 - DP/VP Down/Vent Pipe
 - Steelwork
 - Drainage
 - - - Boundary Line
 - - - Wall Demolished
 - - - Elevated Fabric Demolished
 - /// Wall/Floor to be Removed
 - - - Above
 - New Structure/Insulation
 - Joinery
 - Free-standing furniture
 - New Glazing
 - CH 2750 Ceiling Height
 - D01 Door Reference
 - W01 Window Reference
 - RL-1 Rooflight Reference
 - J1 Joinery Reference
 - WT10 Build-Up Reference
 - ⊕ Neighbours ROL Observed

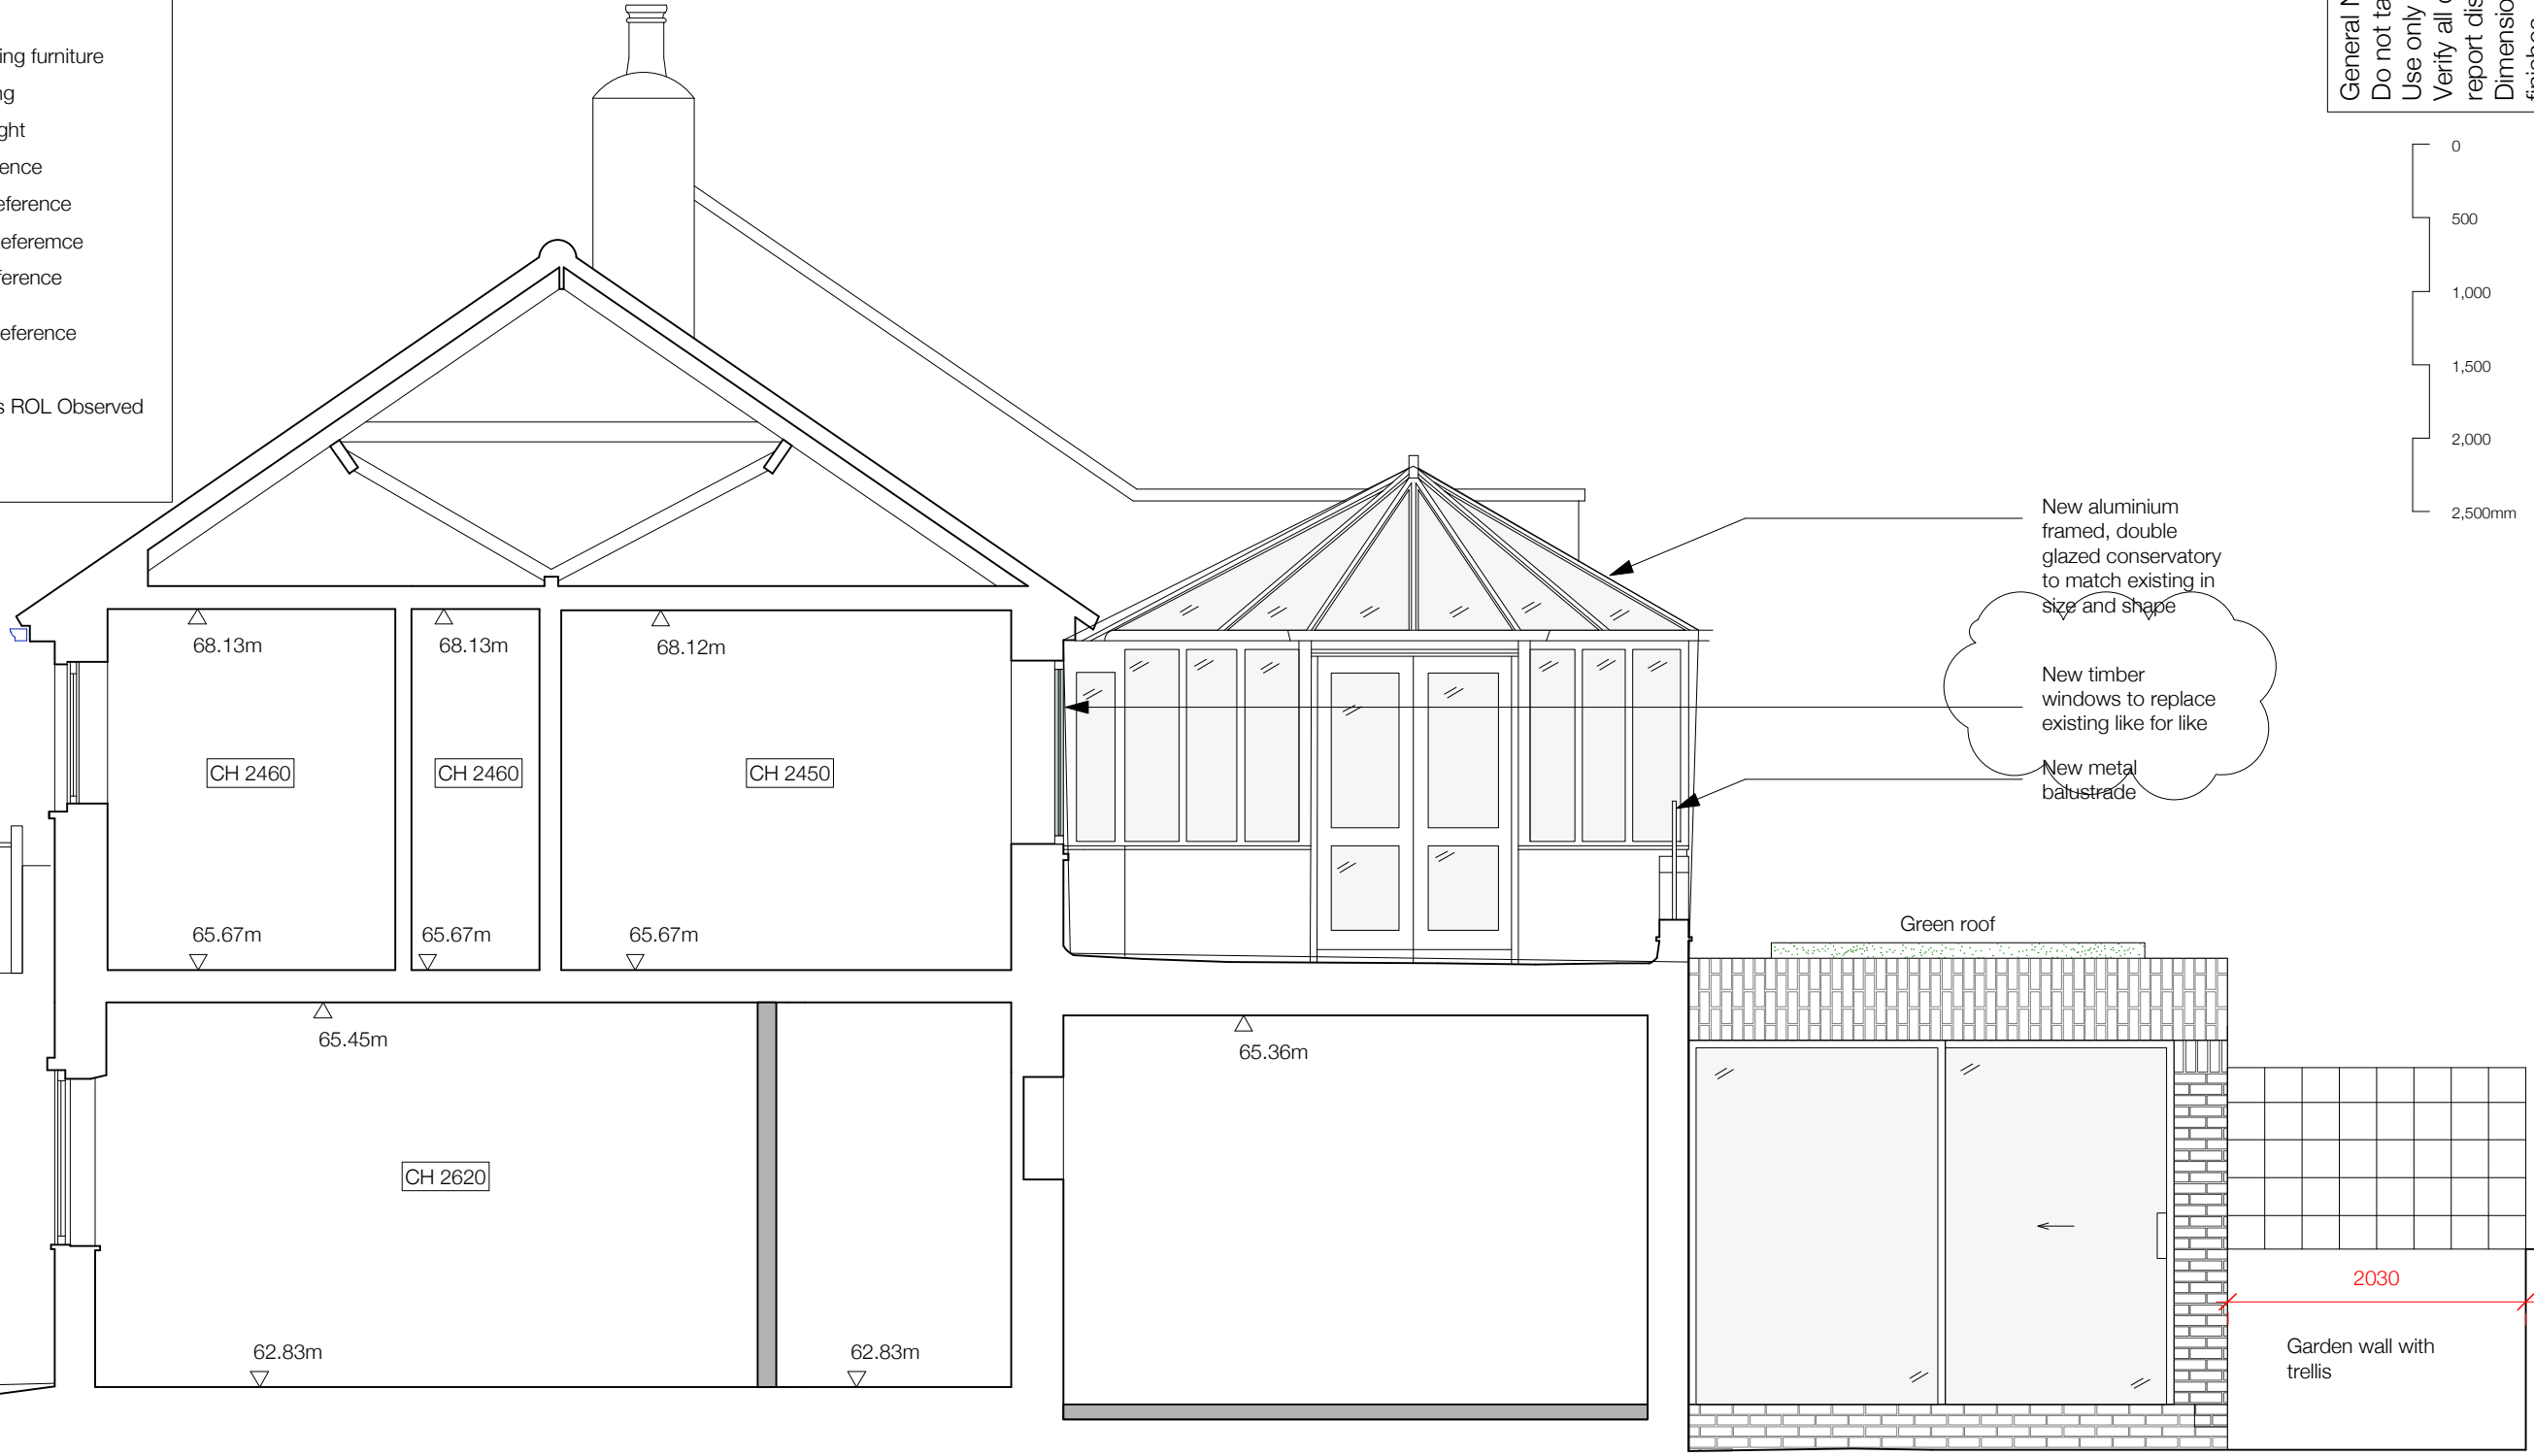

General Notes:-
 Do not take measurements from drawing.
 Use only figured dimensions.
 Verify all dimensions and levels on site and report discrepancies to Employer.
 Dimensions stated are measured from the finishes.

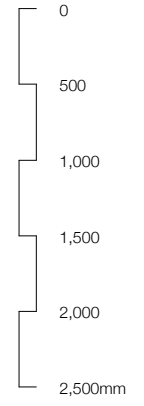

TITLE: Section BB (proposed) PROJECT: 75 Belsize Lane, London NW3 5AU	NO: P310	REV: PL2
	SCALE: 1:50	PAPER: A3

SANYA POLESCUK ARCHITECTS
 8a BELSIZE COURT GARAGES LONDON NW3 5AU
 T:0207 431 8580 e-mail:enquiries@polescukarchitects.com