
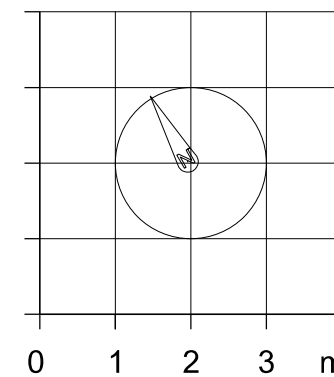


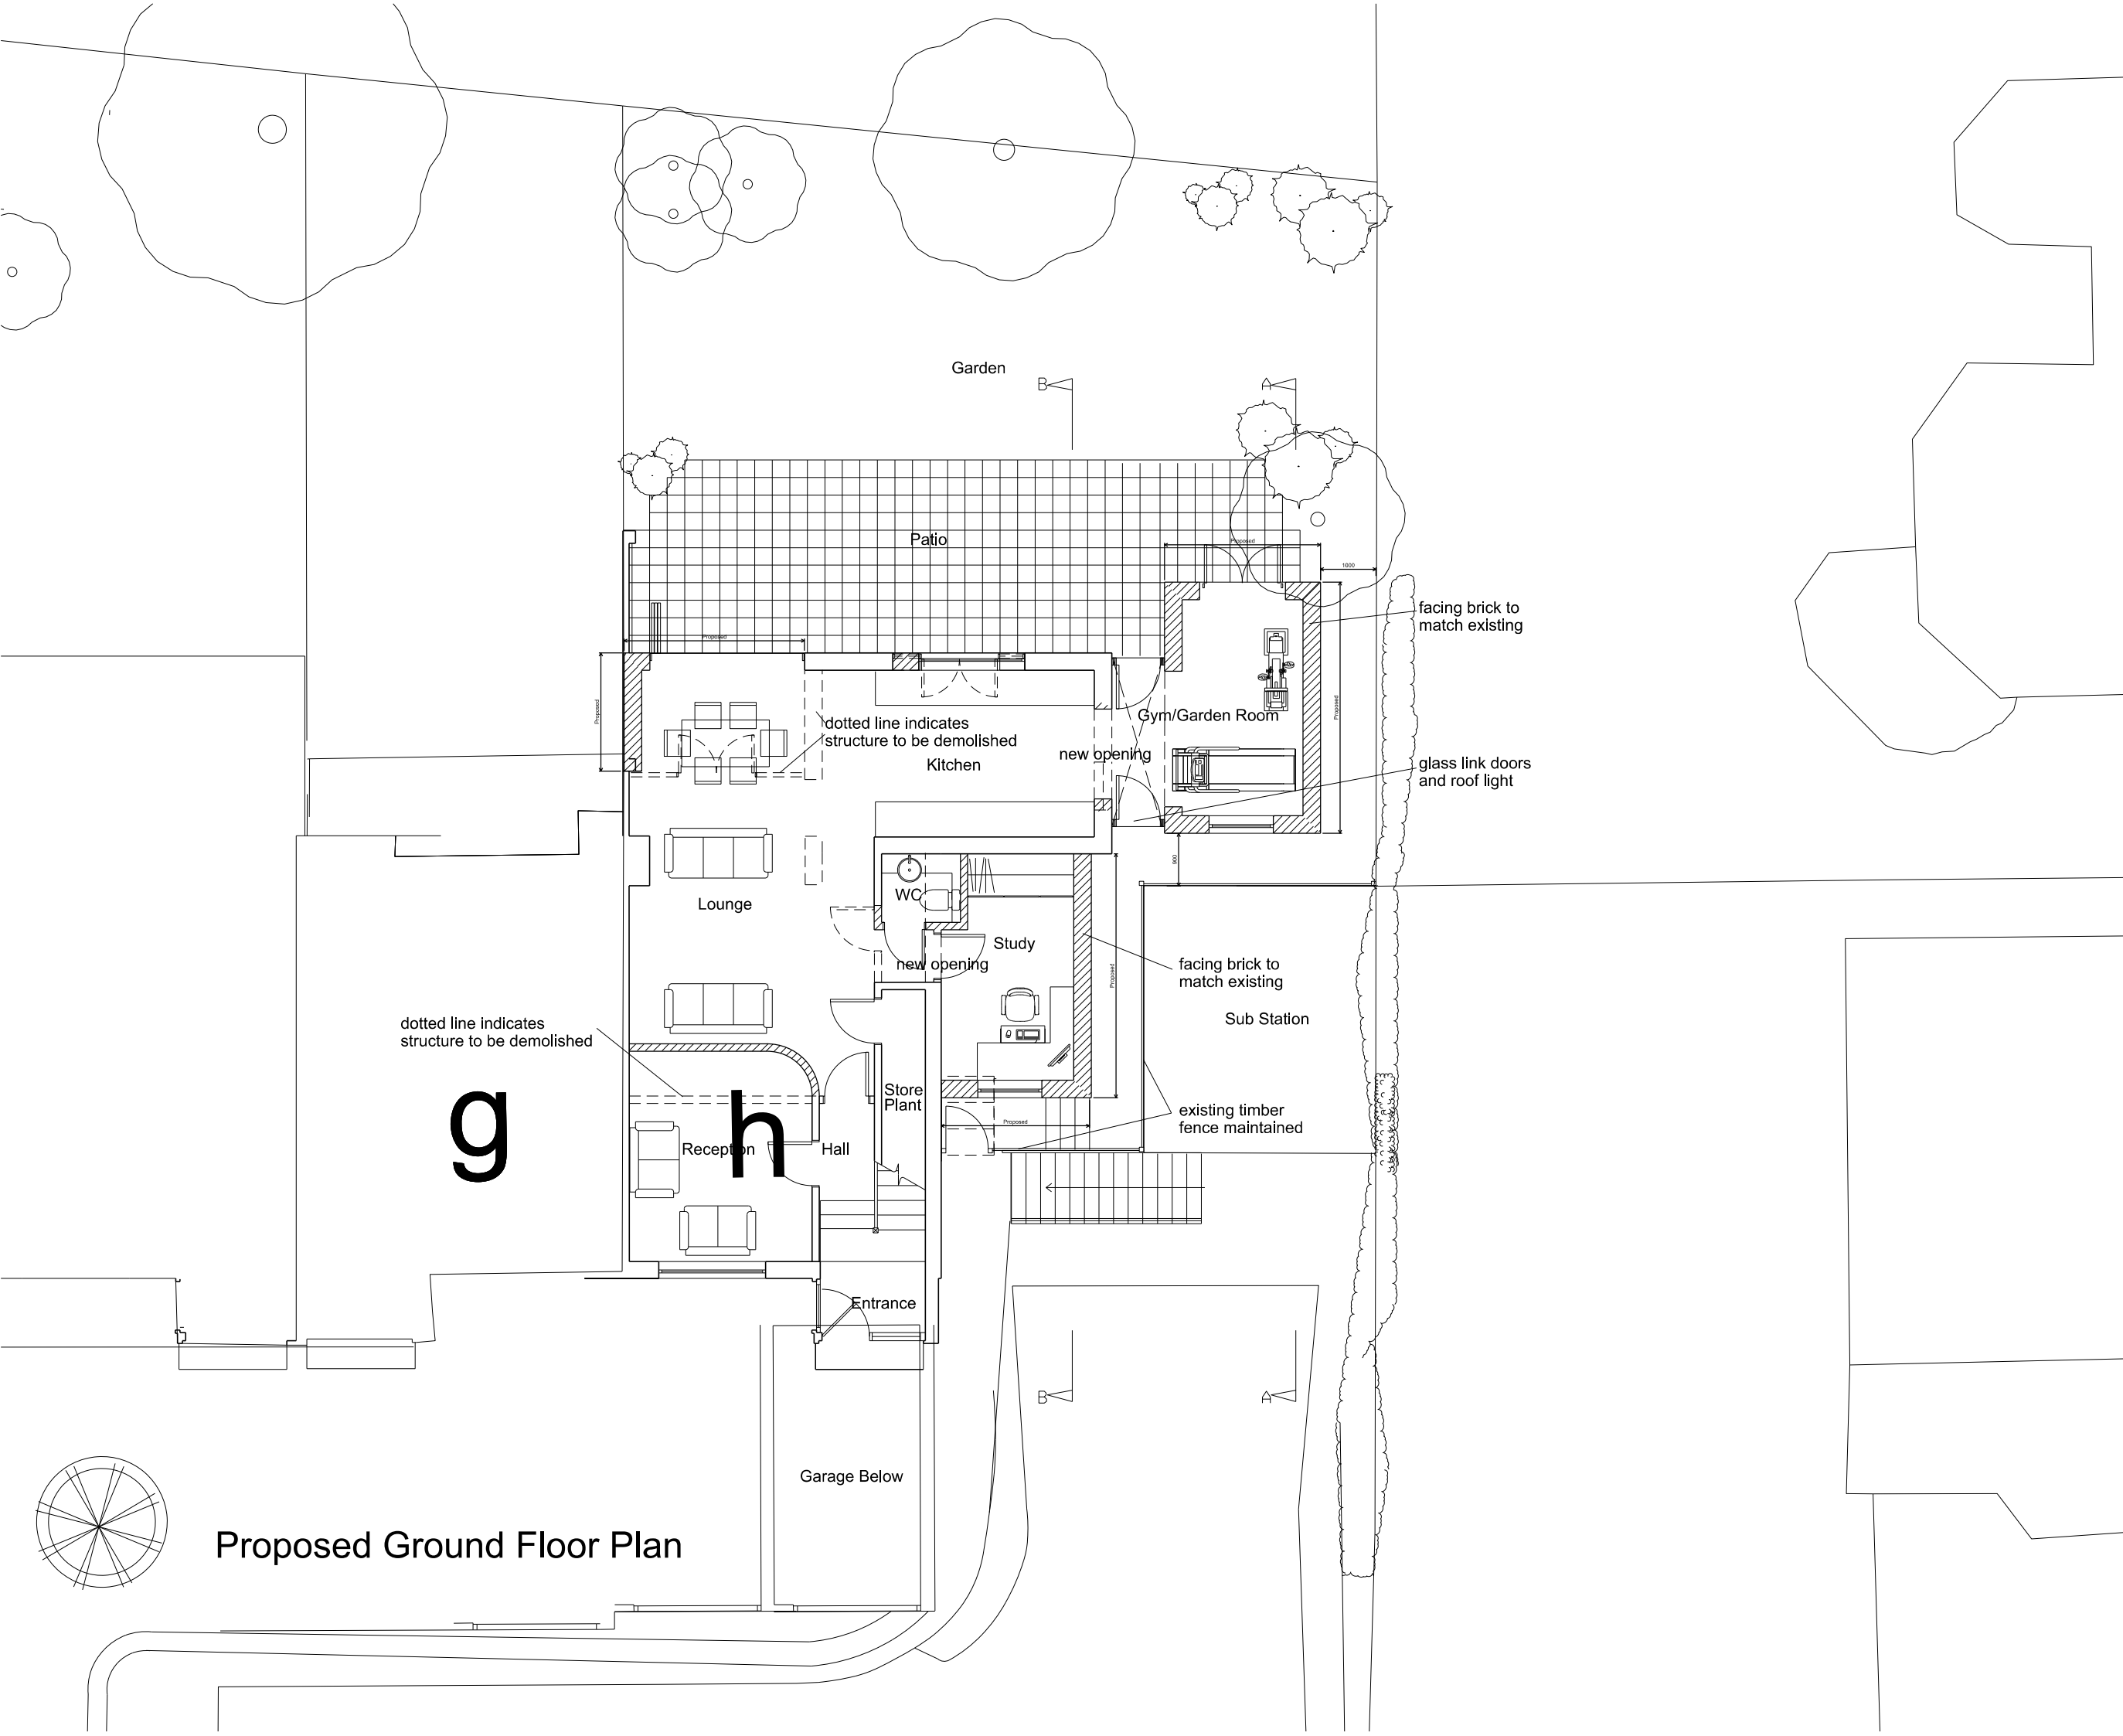

Revision

Project Title  
14H Avenue Road  
NW8 6BP

Drawing Title

Proposed Ground Floor Plan

Client  
Rohini Lalvani

Scale  
1:100@A3

Date  
May 2021

Drg. No.  
0542\_00\_002a



Notes

All dimensions must be checked and NEO Architects are to be informed of any discrepancies prior to construction. This drawing and any of the details therein remain the copyright of NEO Architects.

NEO Architects  
105a Park Road  
New Barnet  
EN4 9QR

Phone +44 (0) 20 33040480  
Mobile 07802 237666

michael@neoarchitects.co.uk

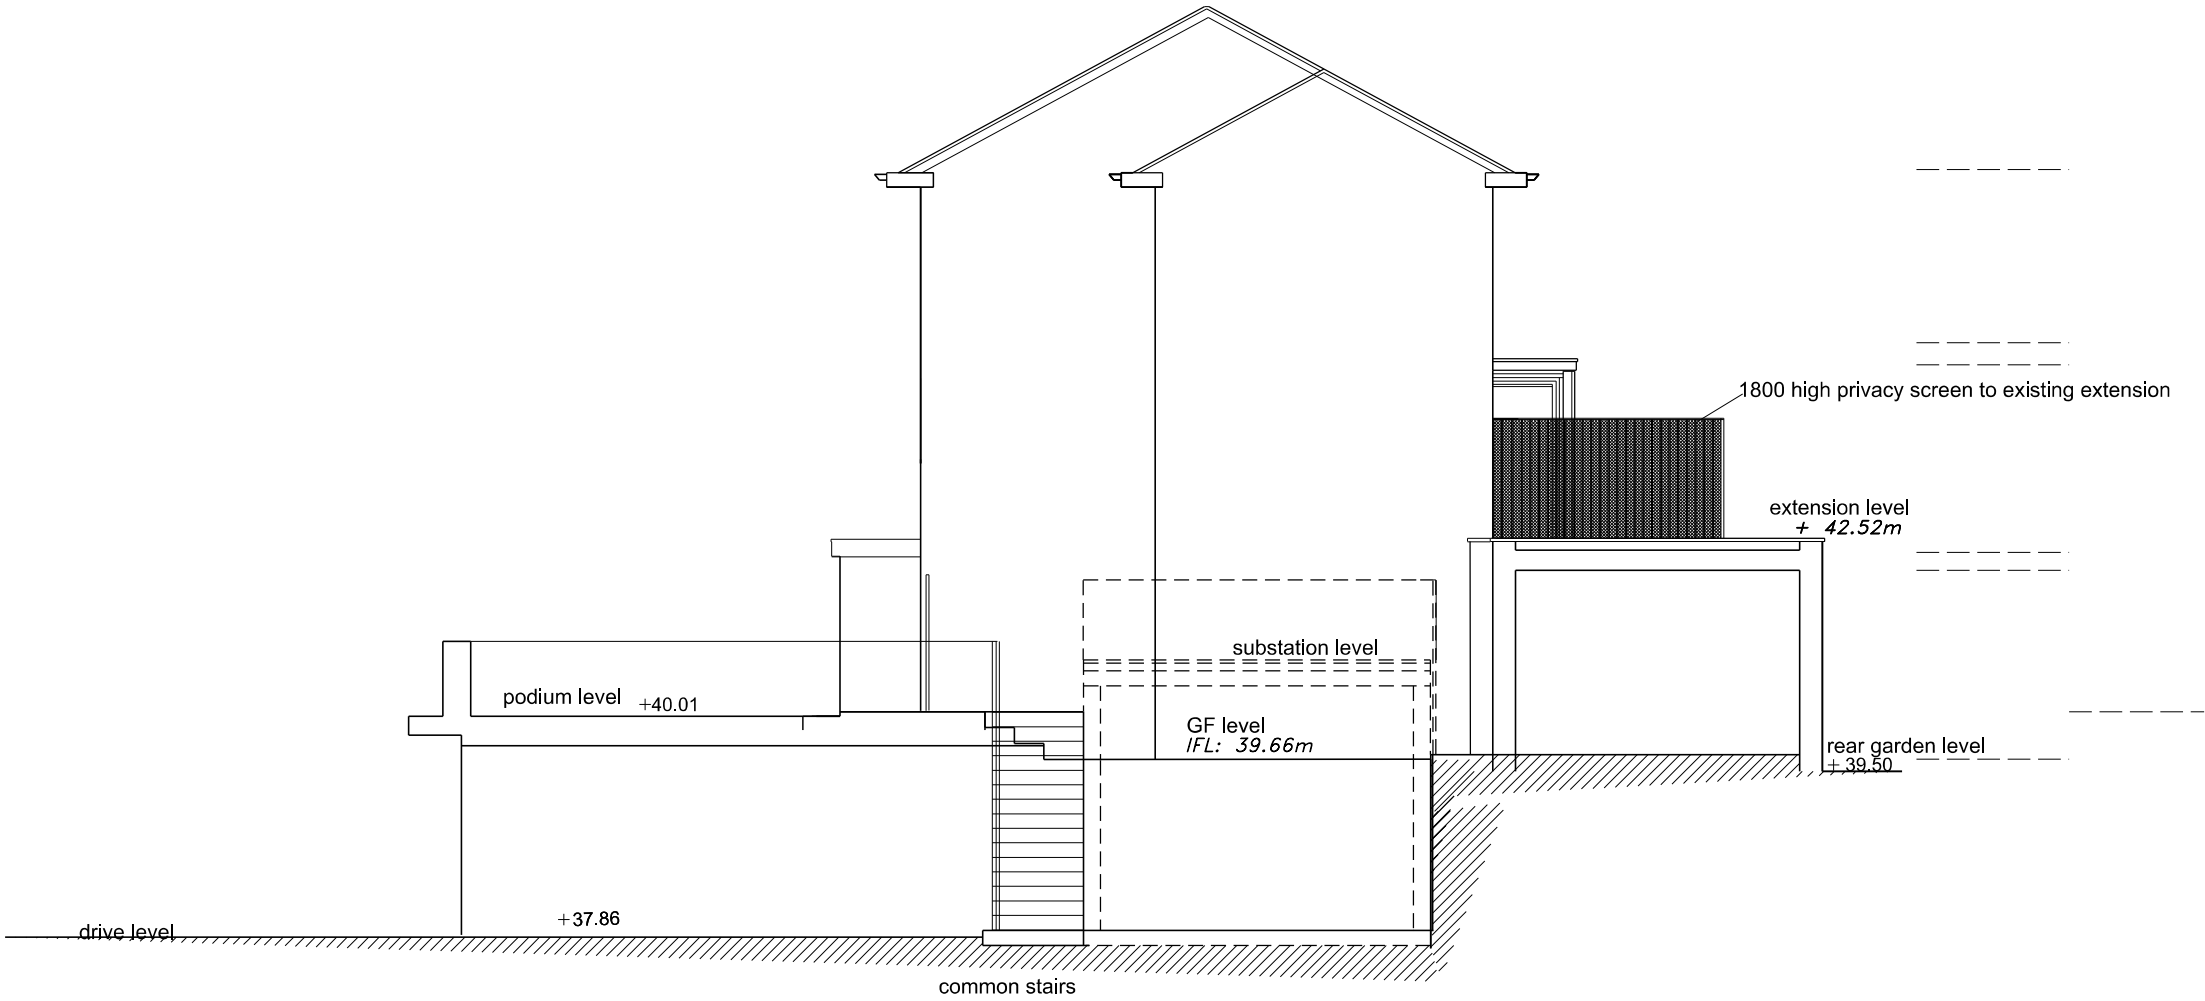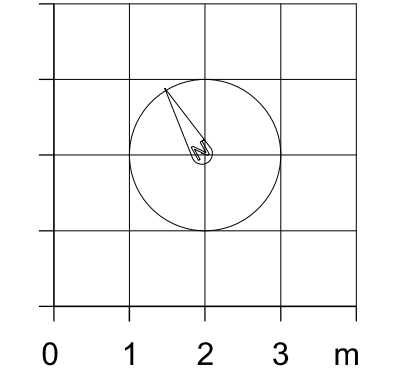

Datum: 35.00m.  
**Section A-A**  
Proposed Section Elevation AA

Revision

Project Title  
14H Avenue Road  
NW8 6BP

Drawing Title

Proposed Section Elevation BB

Client  
Rohini Lalvani

Scale  
1:100@A3

Date  
May 2021

Drg. No.  
0542\_00\_111a



Notes

All dimensions must be checked and NEO Architects are to be informed of any discrepancies prior to construction. This drawing and any of the details therein remain the copyright of NEO Architects.

NEO Architects  
105a Park Road  
New Barnet  
EN4 9QR

Phone +44 (0) 20 33040480  
Mobile 07802 237666

michael@neoarchitects.co.uk

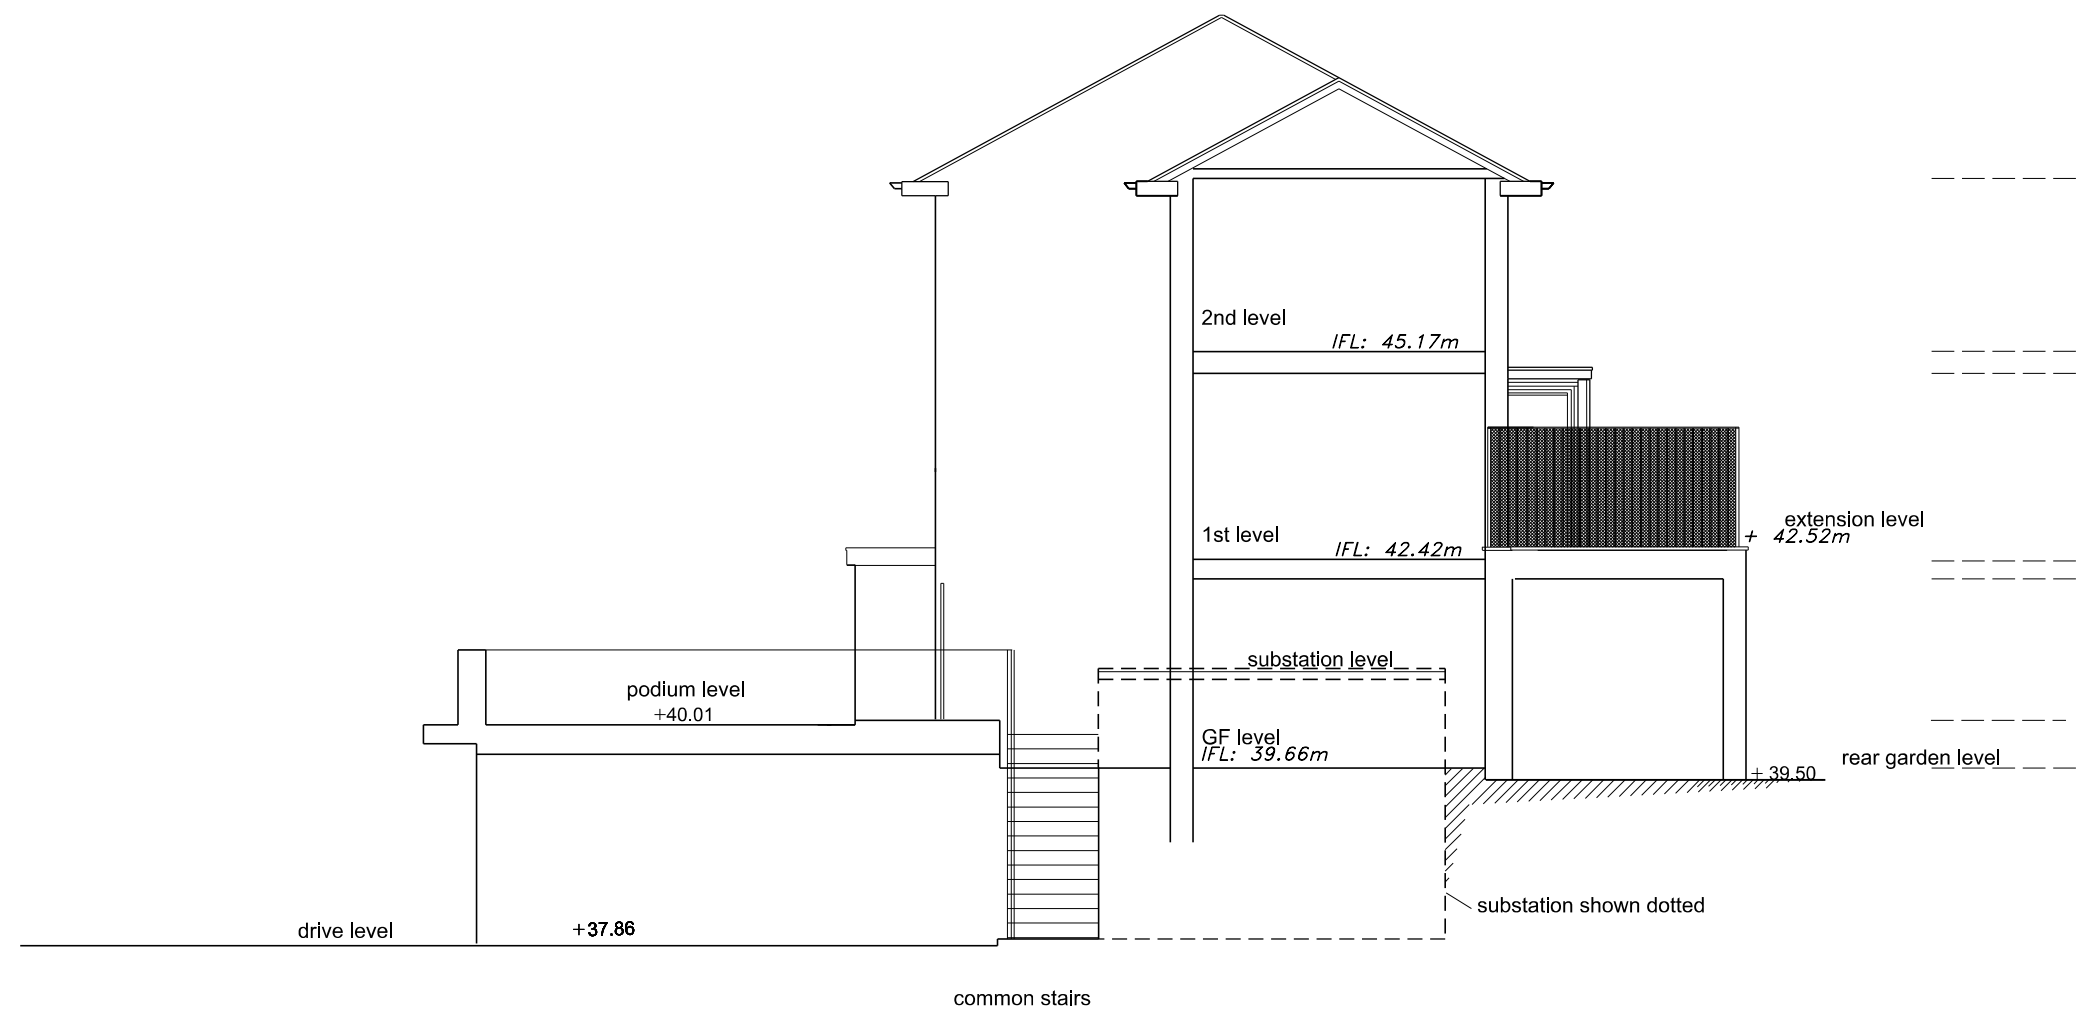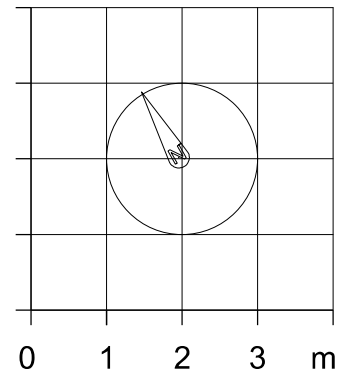

Datum: 35.00m.

**Section B-B**

Proposed Section Elevation BB

Revision

Project Title  
14H Avenue Road  
NW8 6BP

Drawing Title

Proposed Section Elevation BB

Client  
Rohini Lalvani

Scale  
1:100@A3

Date  
May 2021

Drg. No.  
0542\_00\_111a



Notes

All dimensions must be checked and NEO Architects are to be informed of any discrepancies prior to construction. This drawing and any of the details therein remain the copyright of NEO Architects.

NEO Architects  
105a Park Road  
New Barnet  
EN4 9QR

Phone +44 (0) 20 33040480  
Mobile 07802 237666

michael@neoarchitects.co.uk

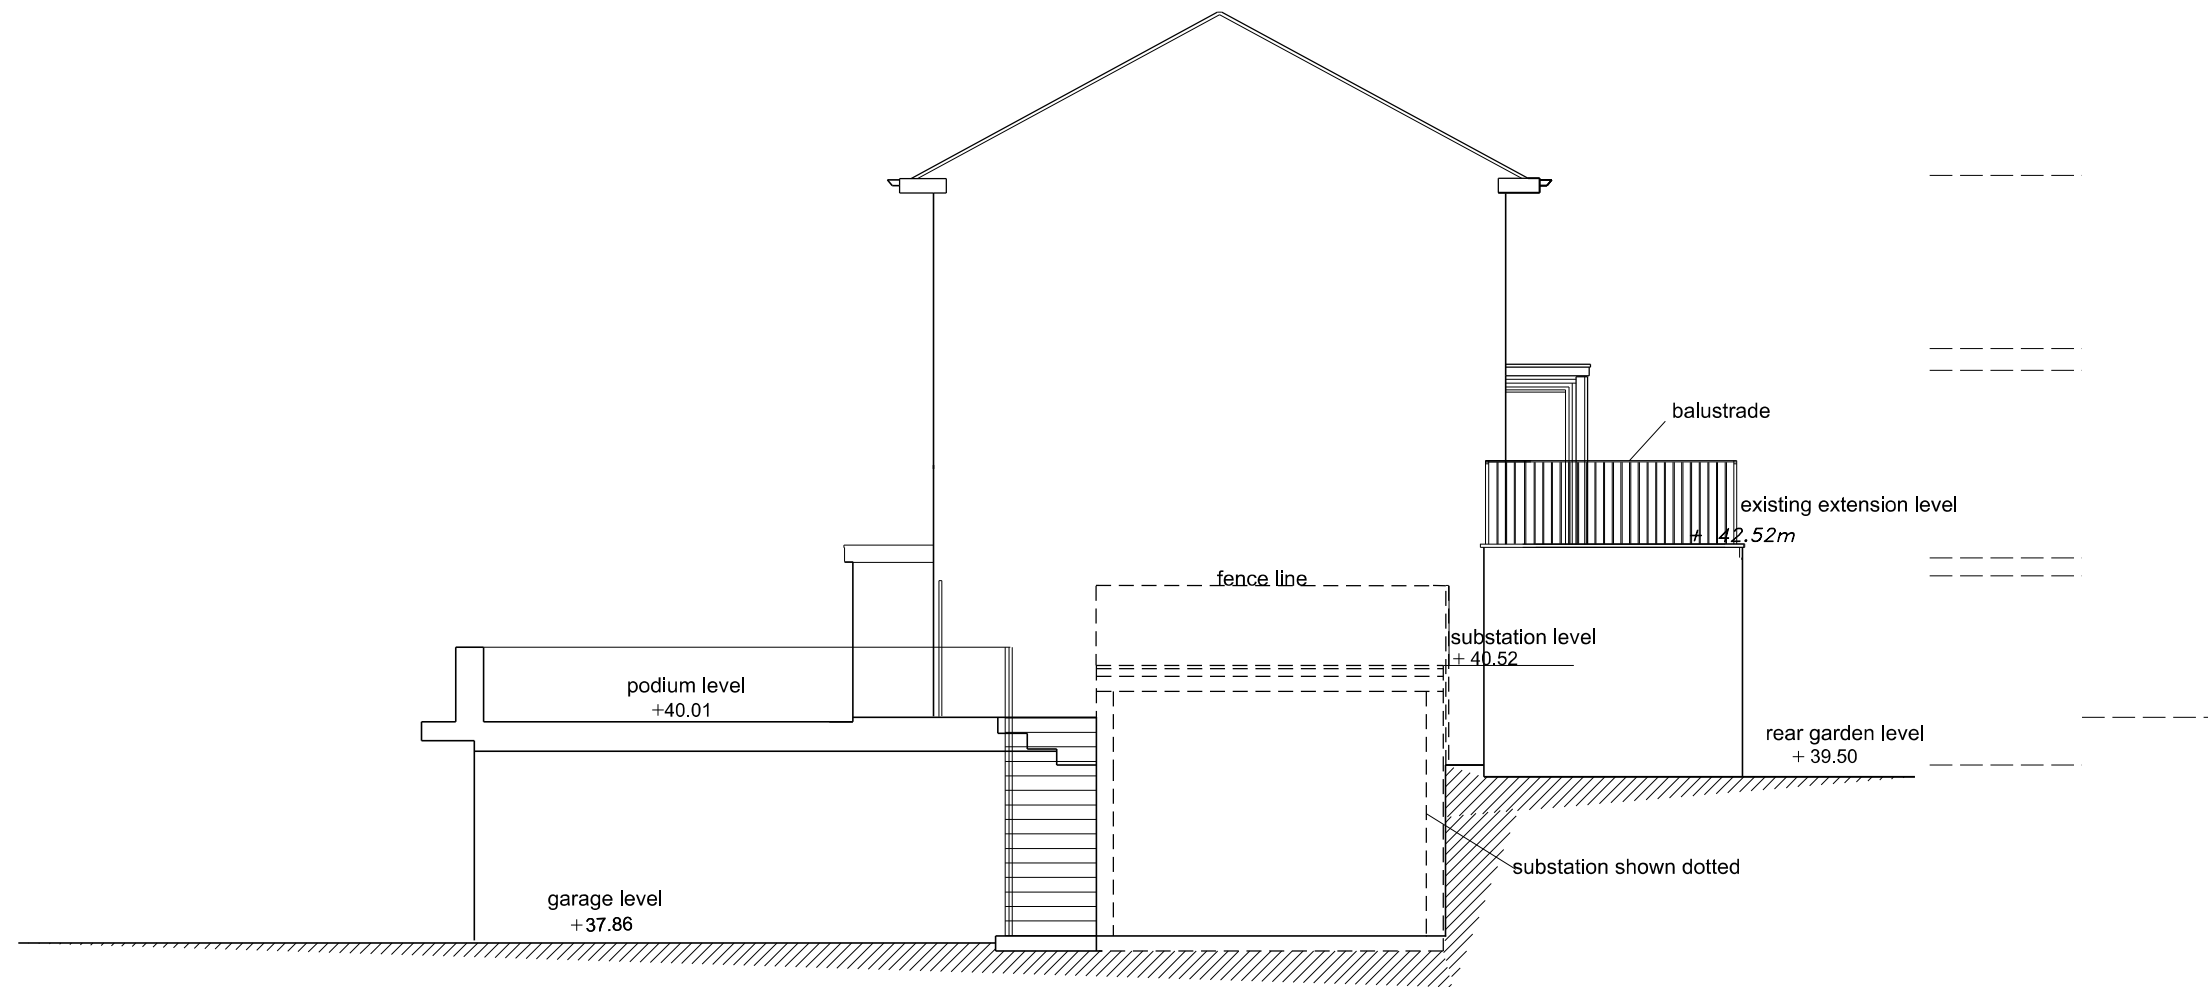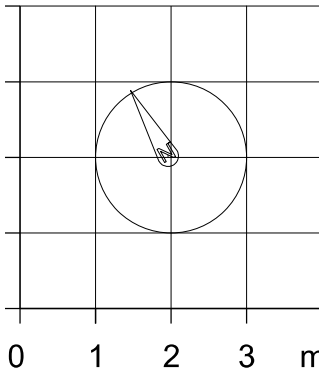

Datum: 35.00m.

Existing  
Section AA

Revision

Project Title  
14H Avenue Road  
NW8 6BP

Drawing Title

Existing  
Section AA

Client  
Rohini Lalvani

Scale  
1:100@A3

Date  
May 2021

Drg. No.  
0542\_98\_205a



Notes

All dimensions must be checked and NEO Architects are to be informed of any discrepancies prior to construction. This drawing and any of the details therein remain the copyright of NEO Architects.

NEO Architects  
105a Park Road  
New Barnet  
EN4 9QR

Phone +44 (0) 20 33040480  
Mobile 07802 237666

michael@neoarchitects.co.uk

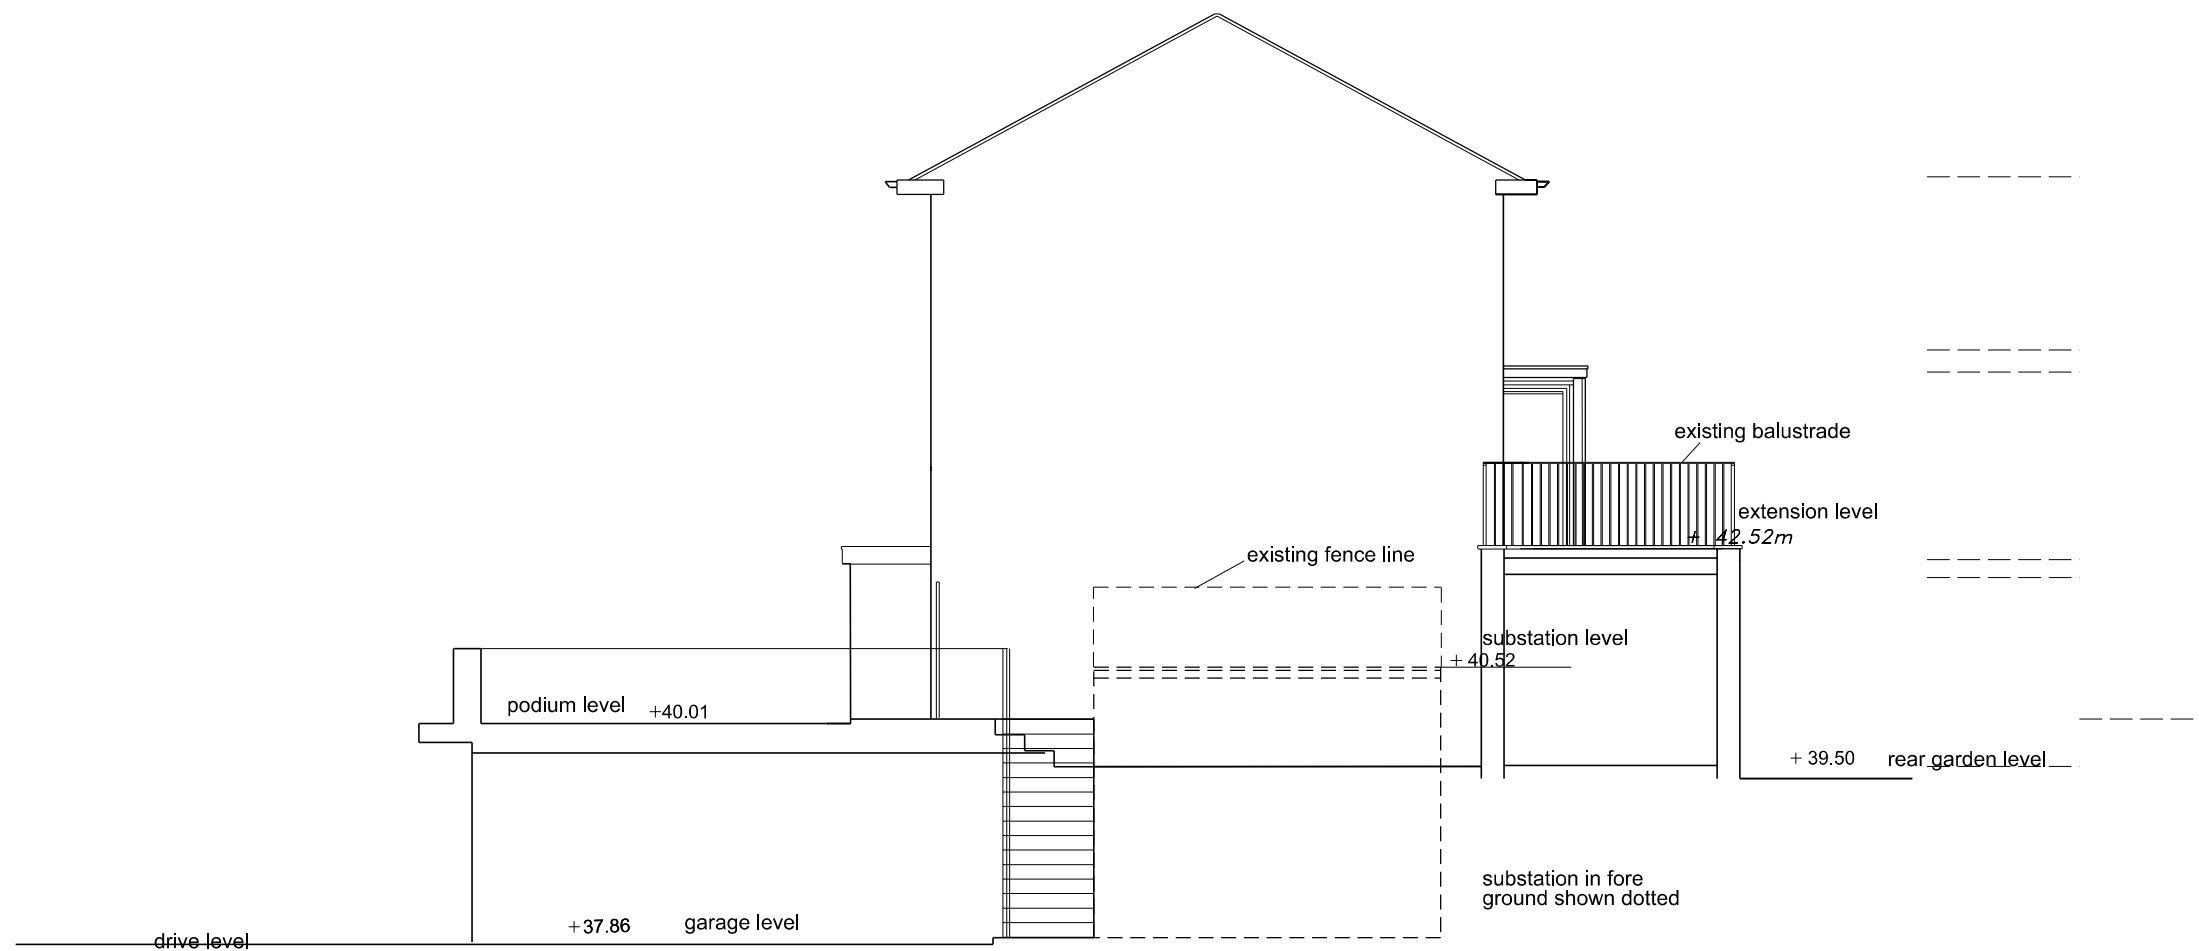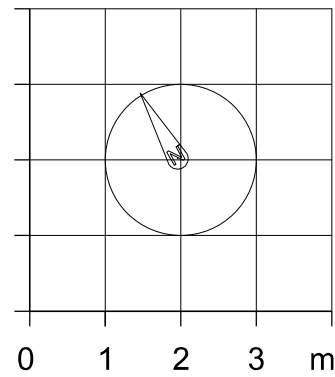

*Datum: 35.00m.*

Existing Section Elevation BB

Revision

Project Title  
14H Avenue Road  
NW8 6BP

Drawing Title

Existing  
Section BB

Client  
Rohini Lalvani

Scale  
1:100@A3

Date  
May 2021

Drg. No.  
0542\_98\_205a

Notes

All dimensions must be checked and NEO Architects are to be informed of any discrepancies prior to construction. This drawing and any of the details therein remain the copyright of NEO Architects.

NEO Architects  
105a Park Road  
New Barnet  
EN4 9QR

Phone +44 (0) 20 33040480  
Mobile 07802 237666

michael@neoarchitects.co.uk