

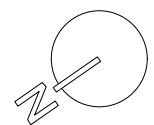


**GENERAL NOTES**  
 DO NOT SCALE FROM DRAWINGS. ALL DIMENSIONS TO BE CHECKED ON SITE. REPORT OMISSIONS AND DISCREPANCIES TO THE ARCHITECT IMMEDIATELY.  
 REVISION DATES MARKED ON THE DRAWING ARE STATED IN THE FOLLOWING ORDER: YEAR, MONTH, DAY (YY.MM.DD).  
 © MORENO MASEY LTD

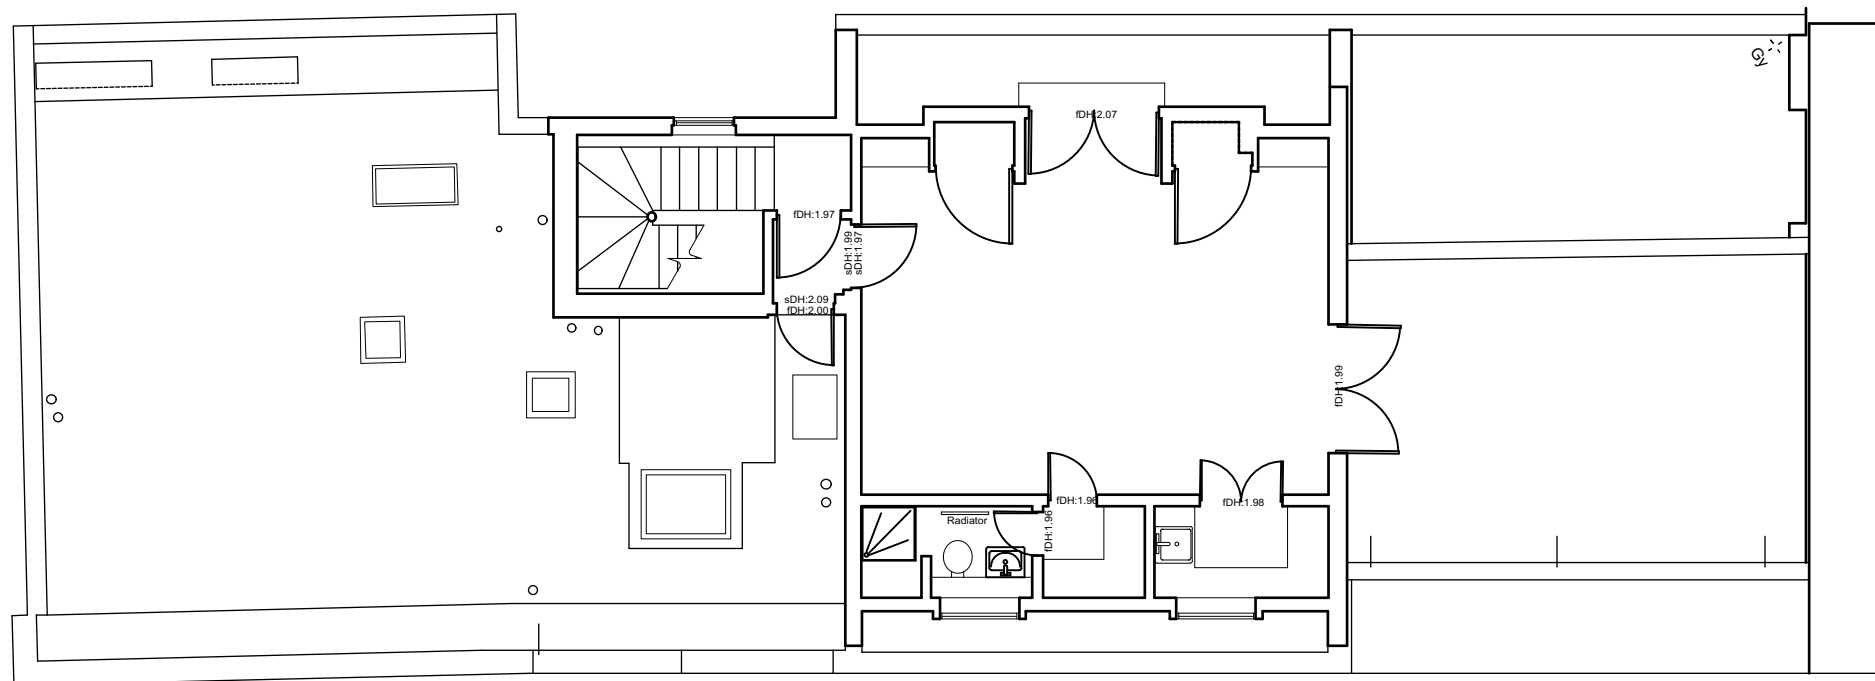

1 **EXISTING FIFTH FLOOR**  
 SCALE: 1:100

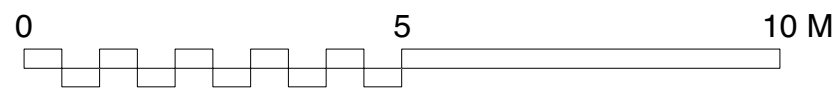

REV	DATE	NOTES
P1.	21.11.24.	FOR PLANNING [AS] [DOK]

**MorenoMasey**  
 Working From: Southwark  
 32 Blackfriars Road, London, SE1 9PB  
 +44 20 3142 6554  
 morenomasey.com

PROJECT 6 MARKET HOUSE & ANNEXE			
CLIENT ERWAN TOULEMONDE & SUSI GORBHEY			
DRAWING TITLE EXISTING FIFTH FLOOR PLAN			
SCALE 1:100@A3	DATE SEP 21	DRAWN AS	CHECK DOK
PROJECT NO. 21027	DWG NO. 011	REVISION P1	