


GENERAL NOTES

DO NOT SCALE FROM DRAWINGS. ALL DIMENSIONS TO BE CHECKED ON SITE. REPORT OMISSIONS AND DISCREPANCIES TO THE ARCHITECT IMMEDIATELY.

REVISION DATES MARKED ON THE DRAWING ARE STATED IN THE FOLLOWING ORDER: YEAR, MONTH, DAY (YY.MM.DD).


© MORENO MASEY LTD

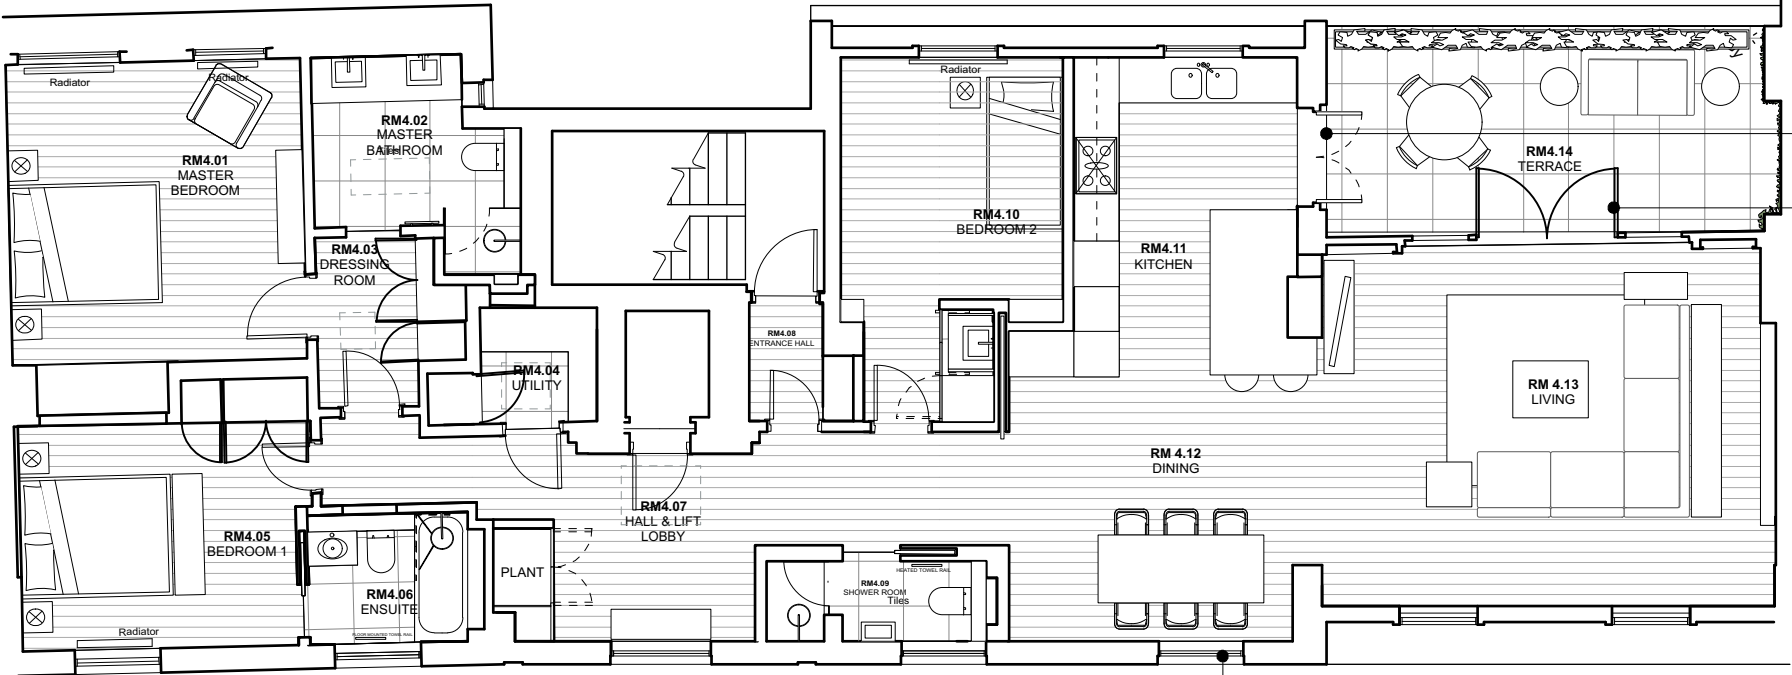

INCREASED
OPENING AND NEW
DOORS
NEW DOORS

ALL EXISTING WINDOWS TO BE
REPLACED WITH NEW TIMBER
WINDOWS TO MATCH EXISTING IN
COLOUR, FINISH AND DESIGN

1 PROPOSED FOURTH FLOOR
SCALE: 1:100

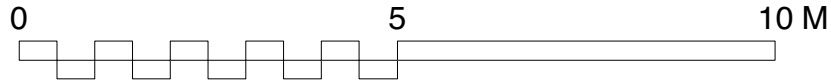

P1.	21.11.24.	FOR PLANNING [AS] [DOK]
REV	DATE	NOTES
MorenoMasey Working From Southwark 32 Blackfriars Road, London, SE1 9PB +44 20 3142 6554 morenomasey.com		
PROJECT 6 MARKET HOUSE & ANNEXE		
CLIENT ERWAN TOULEMONDE & SUSI GORBEY		
DRAWING TITLE PROPOSED FOURTH FLOOR PLAN		
SCALE 1:100@A3	DATE SEP 21	DRAWN AS CHECK DOK
PROJECT NO. 21027	DWG NO. 110	REVISION P1