



GENERAL NOTES
 DO NOT SCALE FROM DRAWINGS. ALL DIMENSIONS TO BE CHECKED ON SITE. REPORT OMISSIONS AND DISCREPANCIES TO THE ARCHITECT IMMEDIATELY.
 REVISION DATES MARKED ON THE DRAWING ARE STATED IN THE FOLLOWING ORDER: YEAR, MONTH, DAY (YY.MM.DD).
 © MORENO MASEY LTD

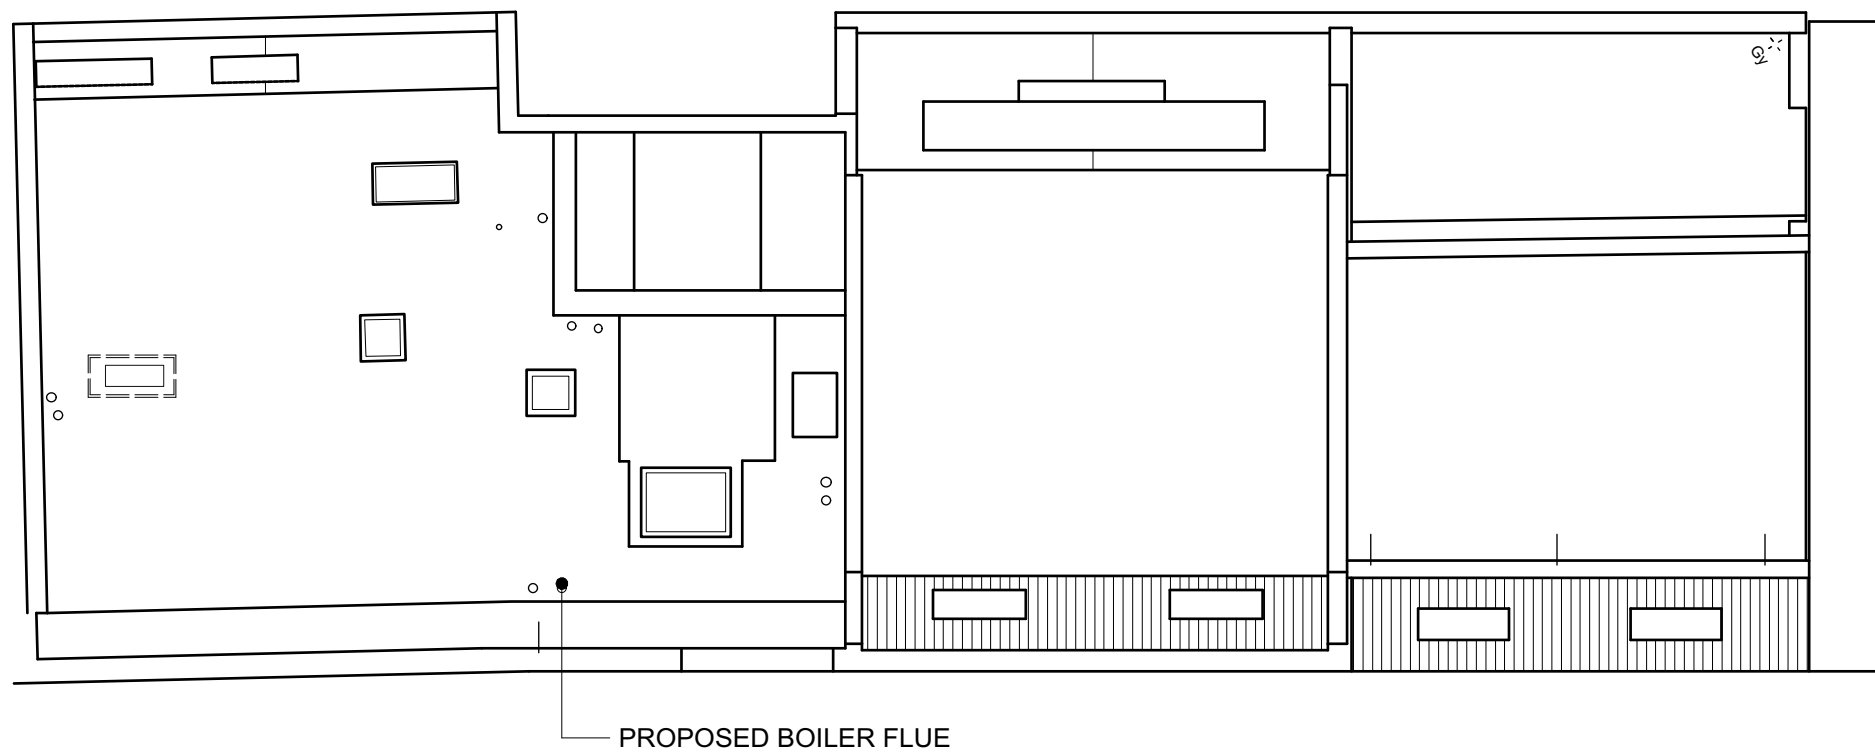

1 PROPOSED ROOF PLAN
 SCALE: 1:100

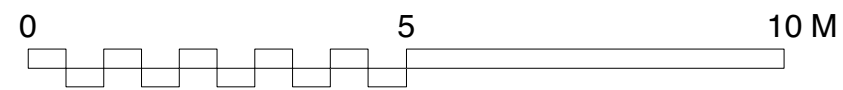

REV	DATE	NOTES
P1.	21.11.24.	FOR PLANNING [AS] [DOK]

MorenoMasey
 Working From: Southwark
 32 Blackfriars Road, London, SE1 9PB
 +44 20 3142 6554
 morenomasey.com

PROJECT 6 MARKET HOUSE & ANNEXE			
CLIENT ERWAN TOULEMONDE & SUSI GORBEY			
DRAWING TITLE PROPOSED ROOF PLAN			
SCALE 1:100@A3	DATE NOV 21	DRAWN AS	CHECK DOK
PROJECT NO. 21027	DWG NO. 112	REVISION P1	