


GENERAL NOTES
 DO NOT SCALE FROM DRAWINGS. ALL DIMENSIONS TO BE CHECKED ON SITE. REPORT OMISSIONS AND DISCREPANCIES TO THE ARCHITECT IMMEDIATELY.
 REVISION DATES MARKED ON THE DRAWING ARE STATED IN THE FOLLOWING ORDER: YEAR, MONTH, DAY (YY.MM.DD).
 © MORENO MASEY LTD



ALL EXISTING WINDOWS TO BE REPLACED WITH NEW TIMBER WINDOWS TO MATCH EXISTING IN FINISH, COLOUR AND DESIGN

1 **PROPOSED FRONT ELEVATION**
 SCALE: 1:100

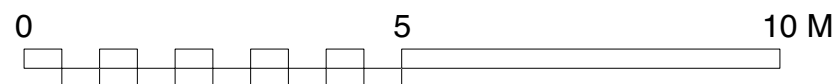

P1.	21.11.24.	FOR PLANNING [AS]
REV	DATE	NOTES
MorenoMasey		
Working From: Southwark 32 Blackfriars Road, London, SE1 9PB +44 20 3142 6554 morenomasey.com		
PROJECT 6 MARKET HOUSE & ANNEXE		
CLIENT ERWAN TOULEMONDE & SUSI GORBIEY		
DRAWING TITLE PROPOSED FRONT ELEVATION		
SCALE 1:100@A3	DATE SEP 21	DRAWN AS
PROJECT NO. 21027	DWG NO. 120	CHECK DOK
		REVISION P1