



GENERAL NOTES
DO NOT SCALE FROM DRAWINGS. ALL DIMENSIONS TO BE CHECKED ON SITE. REPORT OMISSIONS AND DISCREPANCIES TO THE ARCHITECT IMMEDIATELY.
REVISION DATES MARKED ON THE DRAWING ARE STATED IN THE FOLLOWING ORDER: YEAR, MONTH, DAY (YY.MM.DD).
© MORENO MASEY LTD

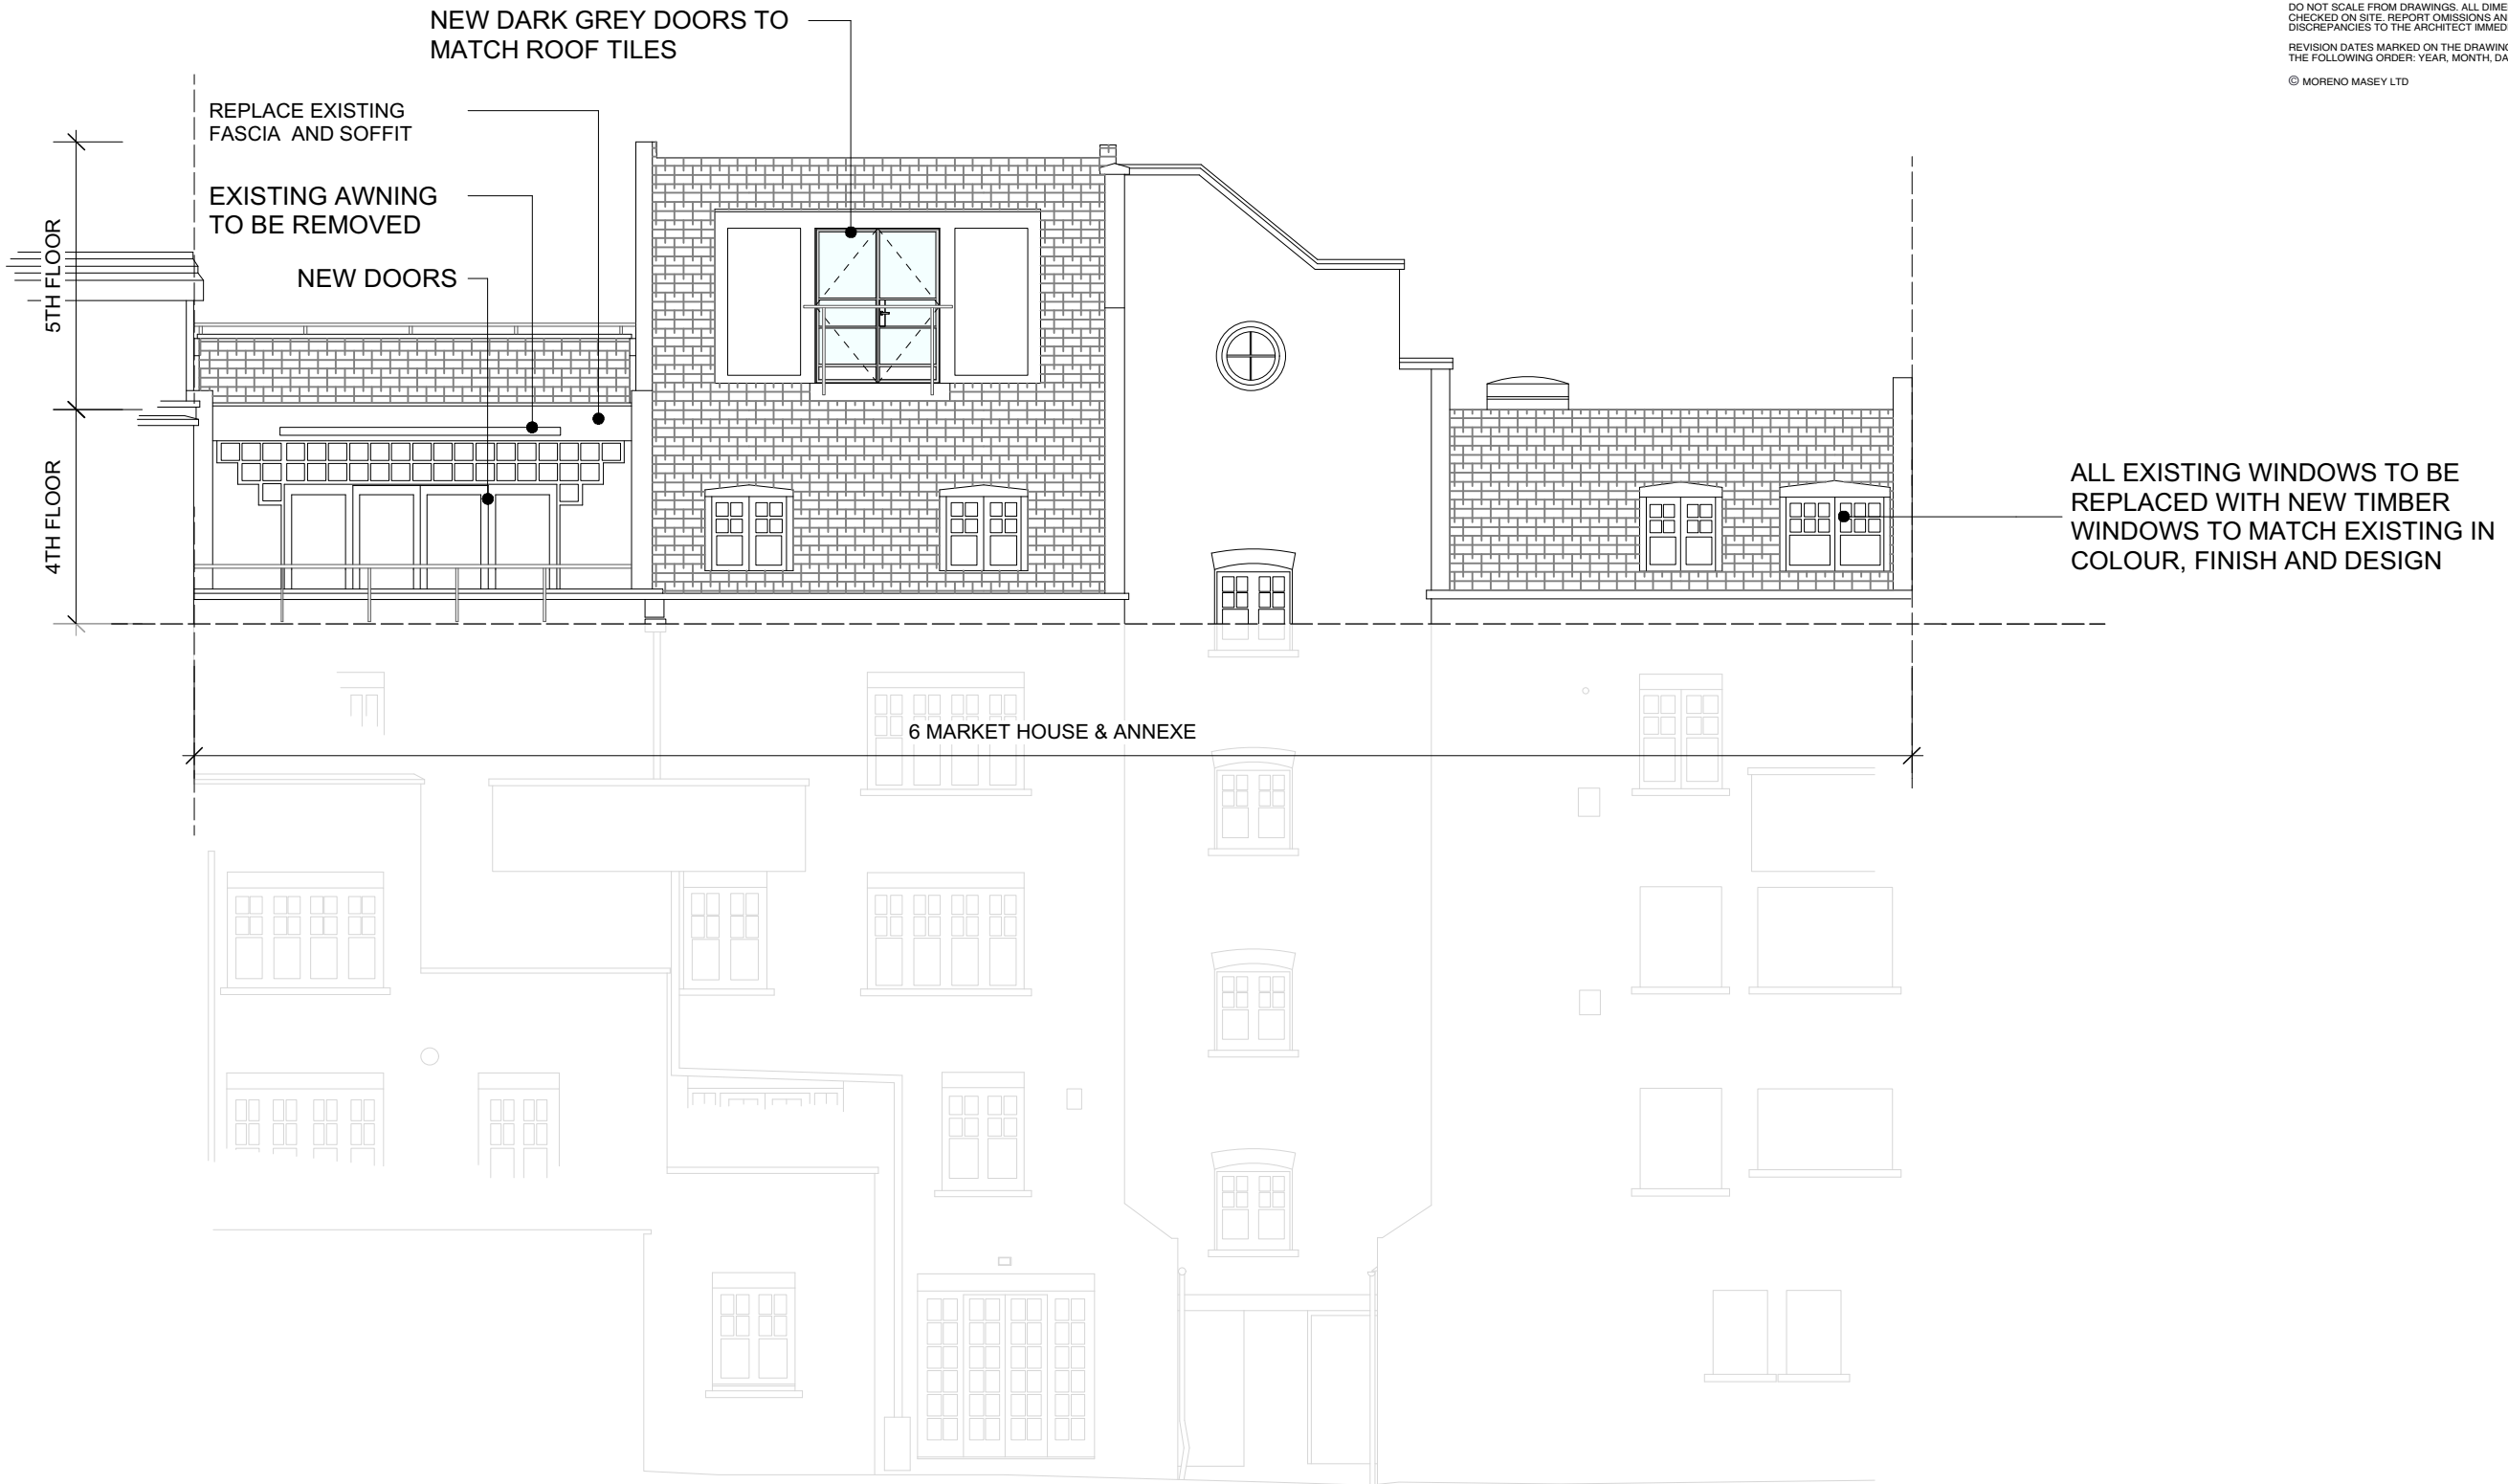

1 PROPOSED REAR ELEVATION
SCALE: 1:100

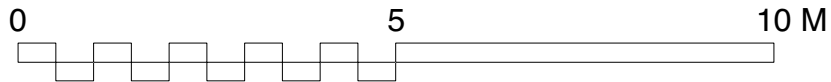

P1.	21.11.24.	FOR PLANNING [AS]
REV	DATE	NOTES
MorenoMasey Working From: Southwark 32 Blackfriars Road, London, SE1 9PB +44 20 3142 6554 morenomasey.com		
PROJECT 6 MARKET HOUSE & ANNEXE		
CLIENT ERWAN TOULEMONDE & SUSI GORBEY		
DRAWING TITLE PROPOSED REAR ELEVATION		
SCALE 1:100@A3	DATE OCT 21	DRAWN AS CHECK DOK
PROJECT NO. 21027	DWG NO. 121	REVISION P1